




SCG STAGE 2 NOBLE -BRADMAN REDEVELOPMENT PLANNING APPLICATION

20th August 2008

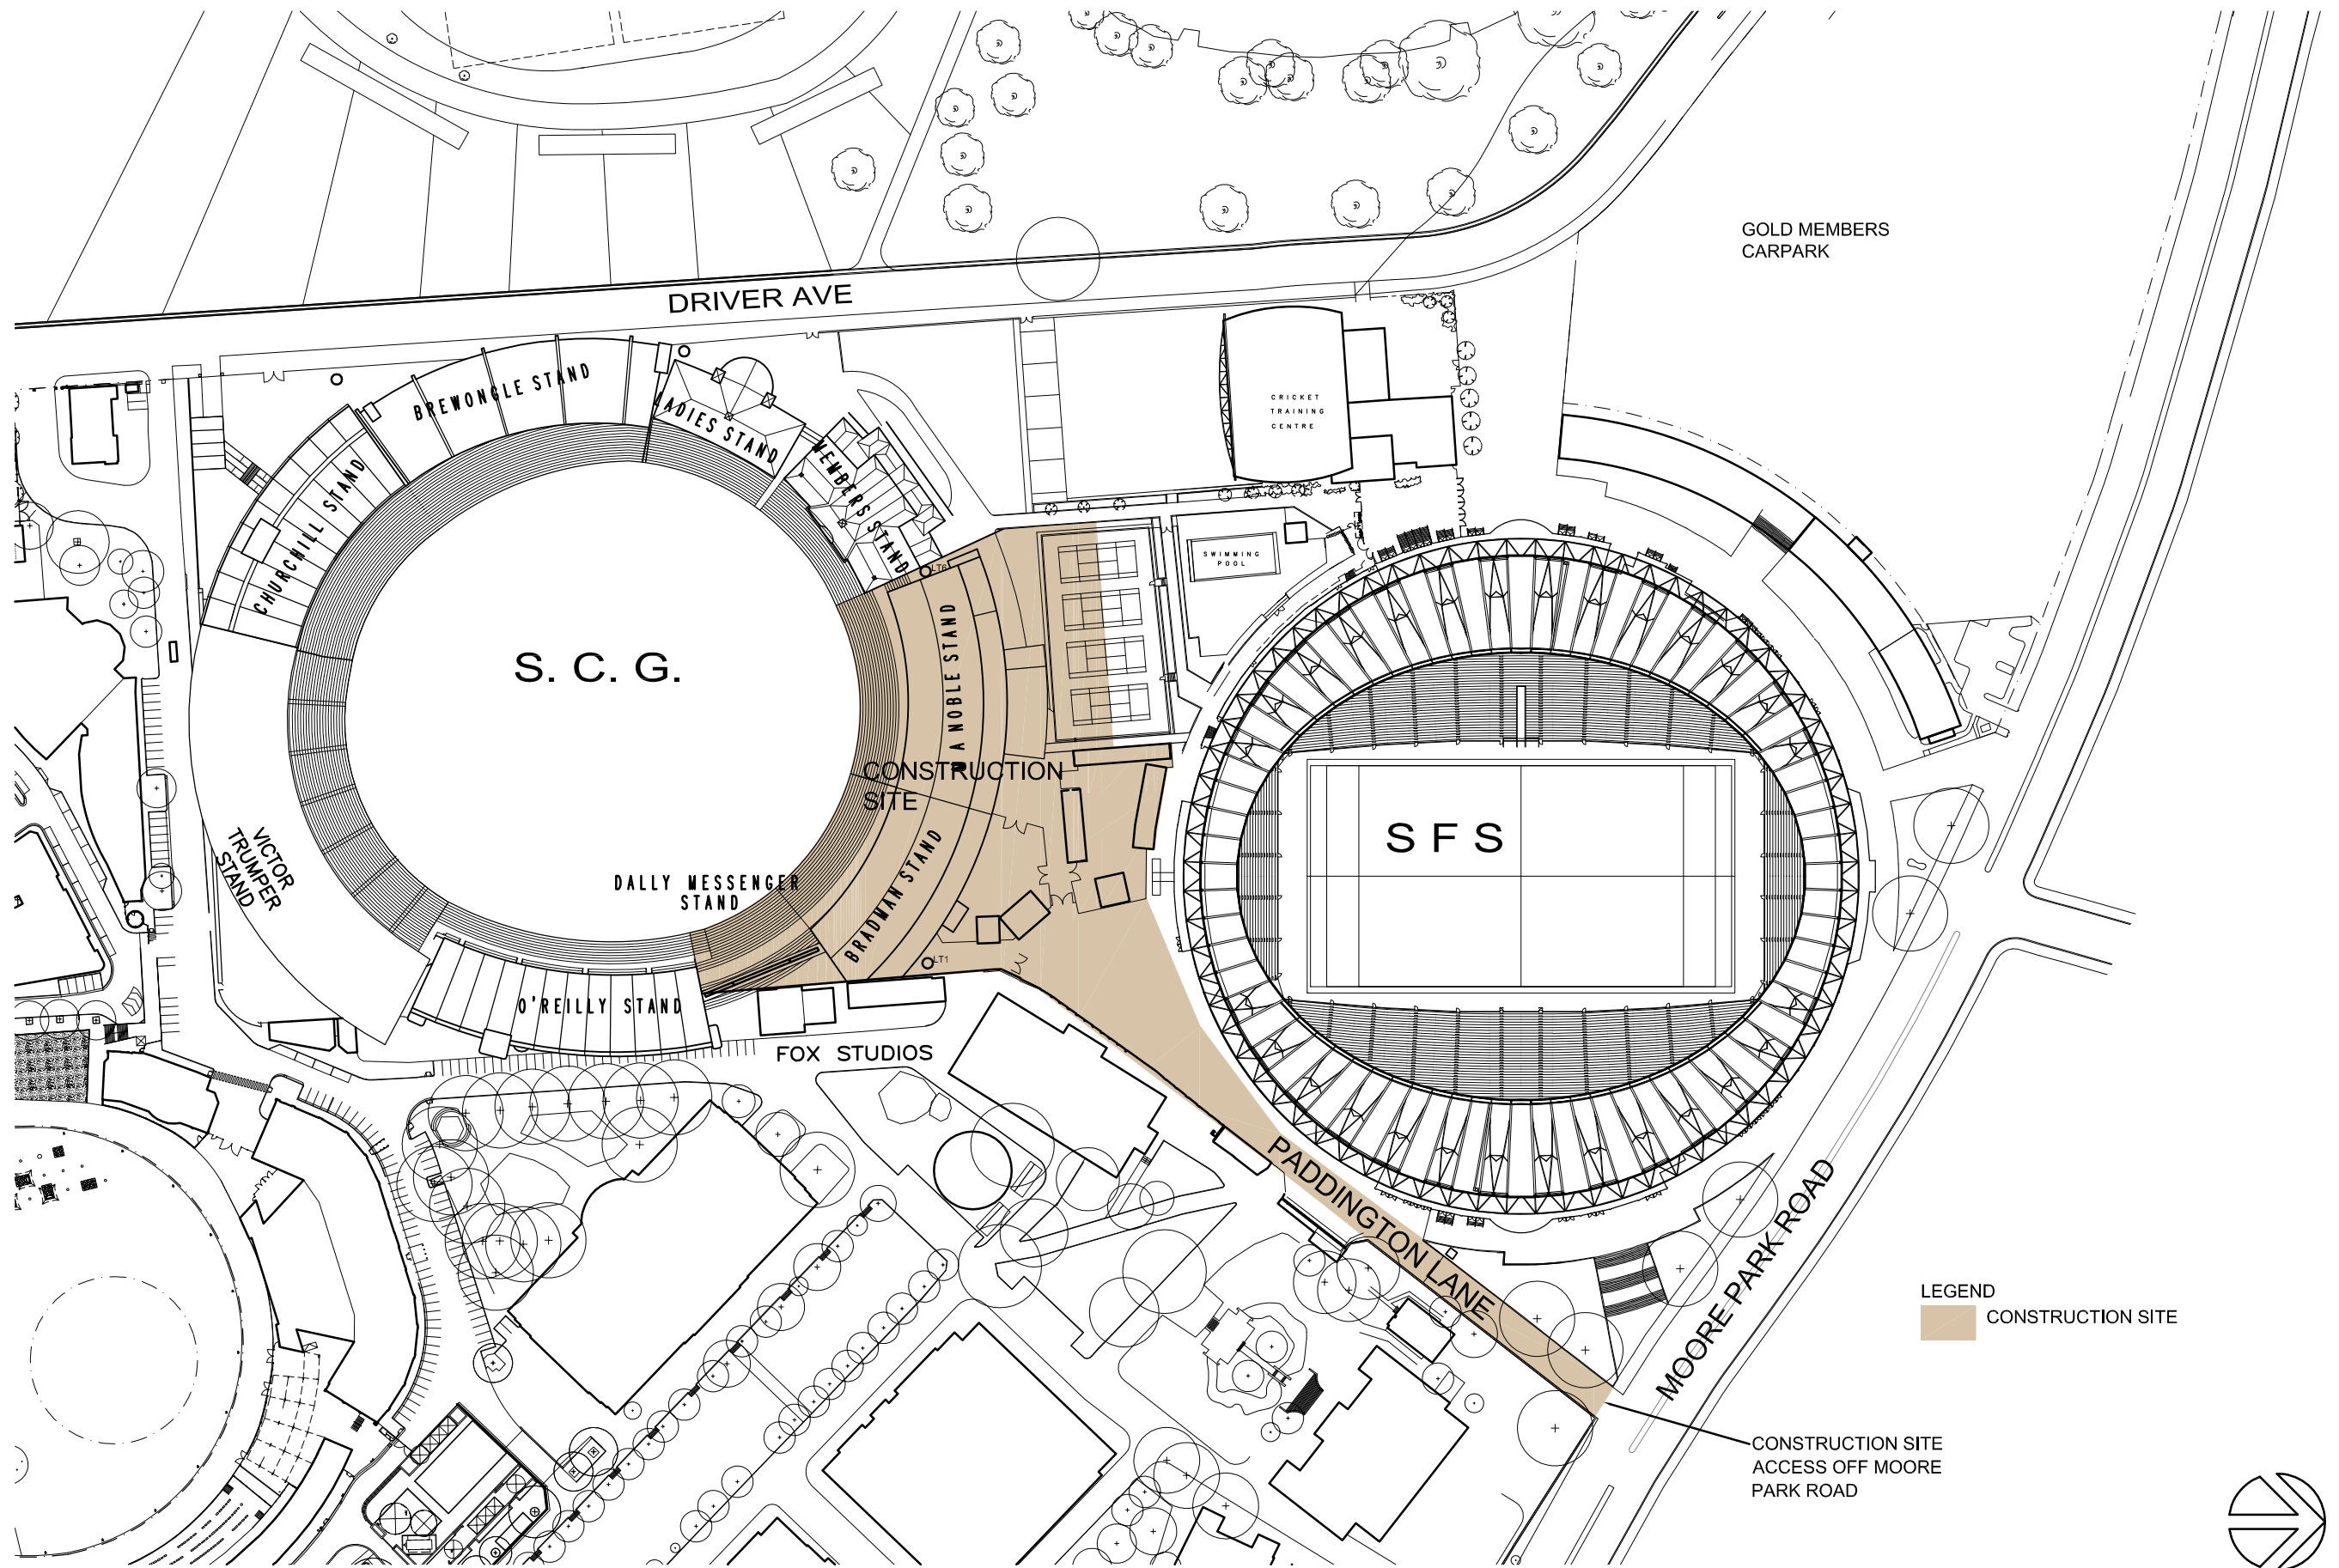

SITE LOCATION PLAN SCG STAGE 2 - NOBLE BRADMAN REDEVELOPMENT

Cox Robertson | Marks

11-17 Buckingham Street, Surry Hills.
Sydney, 2010, N.S.W. Australia.
Telephone: 612 9319 4388 Fax: 612 9319 7338
Email: mail@marks.com.au

Joint Venture
Architects

The Cox Group Pty Ltd
ROBERTSON+MARKS Pty Ltd


ACN 002 535 891
ACN 003 127 222



Date
20-08-08

Dwg No.
PA-01 A

Scale
1:2000@A3

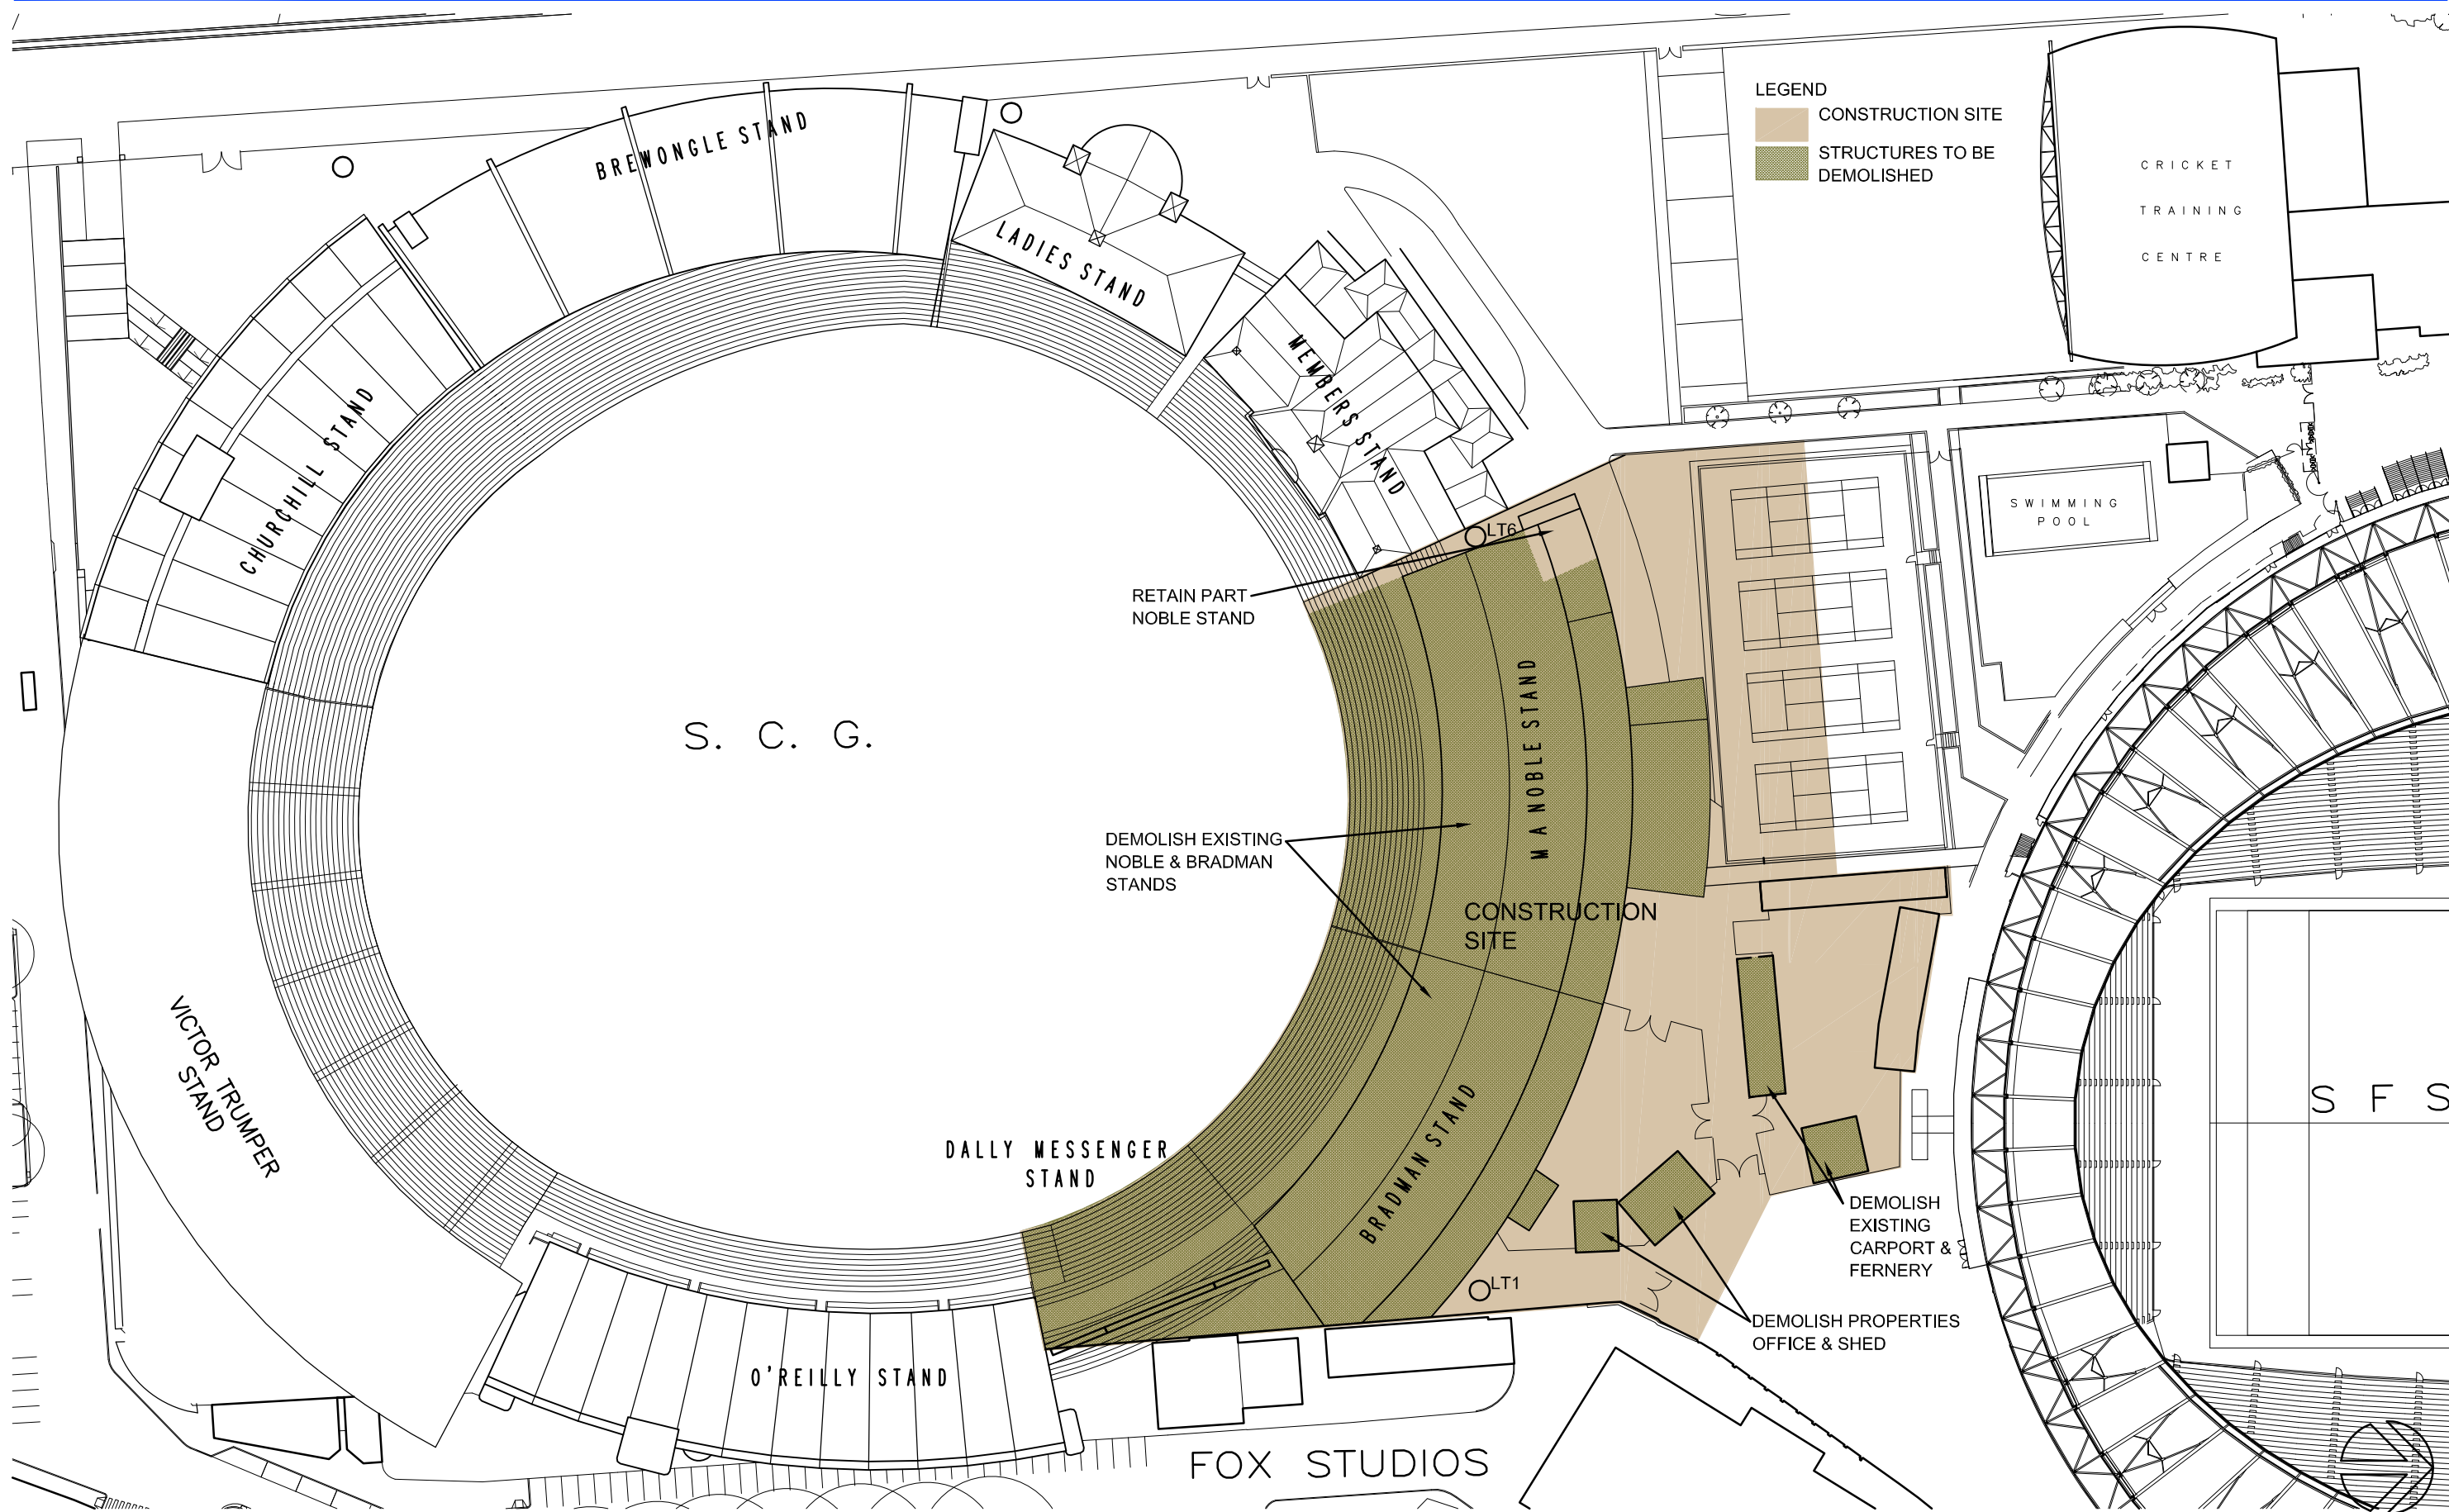

DEMOLITION PLAN
SCG STAGE 2 - NOBLE BRADMAN REDEVELOPMENT

Cox Robertson | Marks

11-17 Buckingham Street, Surry Hills.
Sydney, 2010, N.S.W. Australia.
Telephone: 612 9319 4388 Fax: 612 9319 7338
Email: mail@marks.com.au


Joint Venture Architects	The Cox Group Pty Ltd ROBERTSON+MARKS Pty Ltd	ACN 002 535 891 ACN 003 127 222
-----------------------------	--	------------------------------------



Date
20-08-08

Dwg No.
PA-02 A

Scale
1:1000@A3

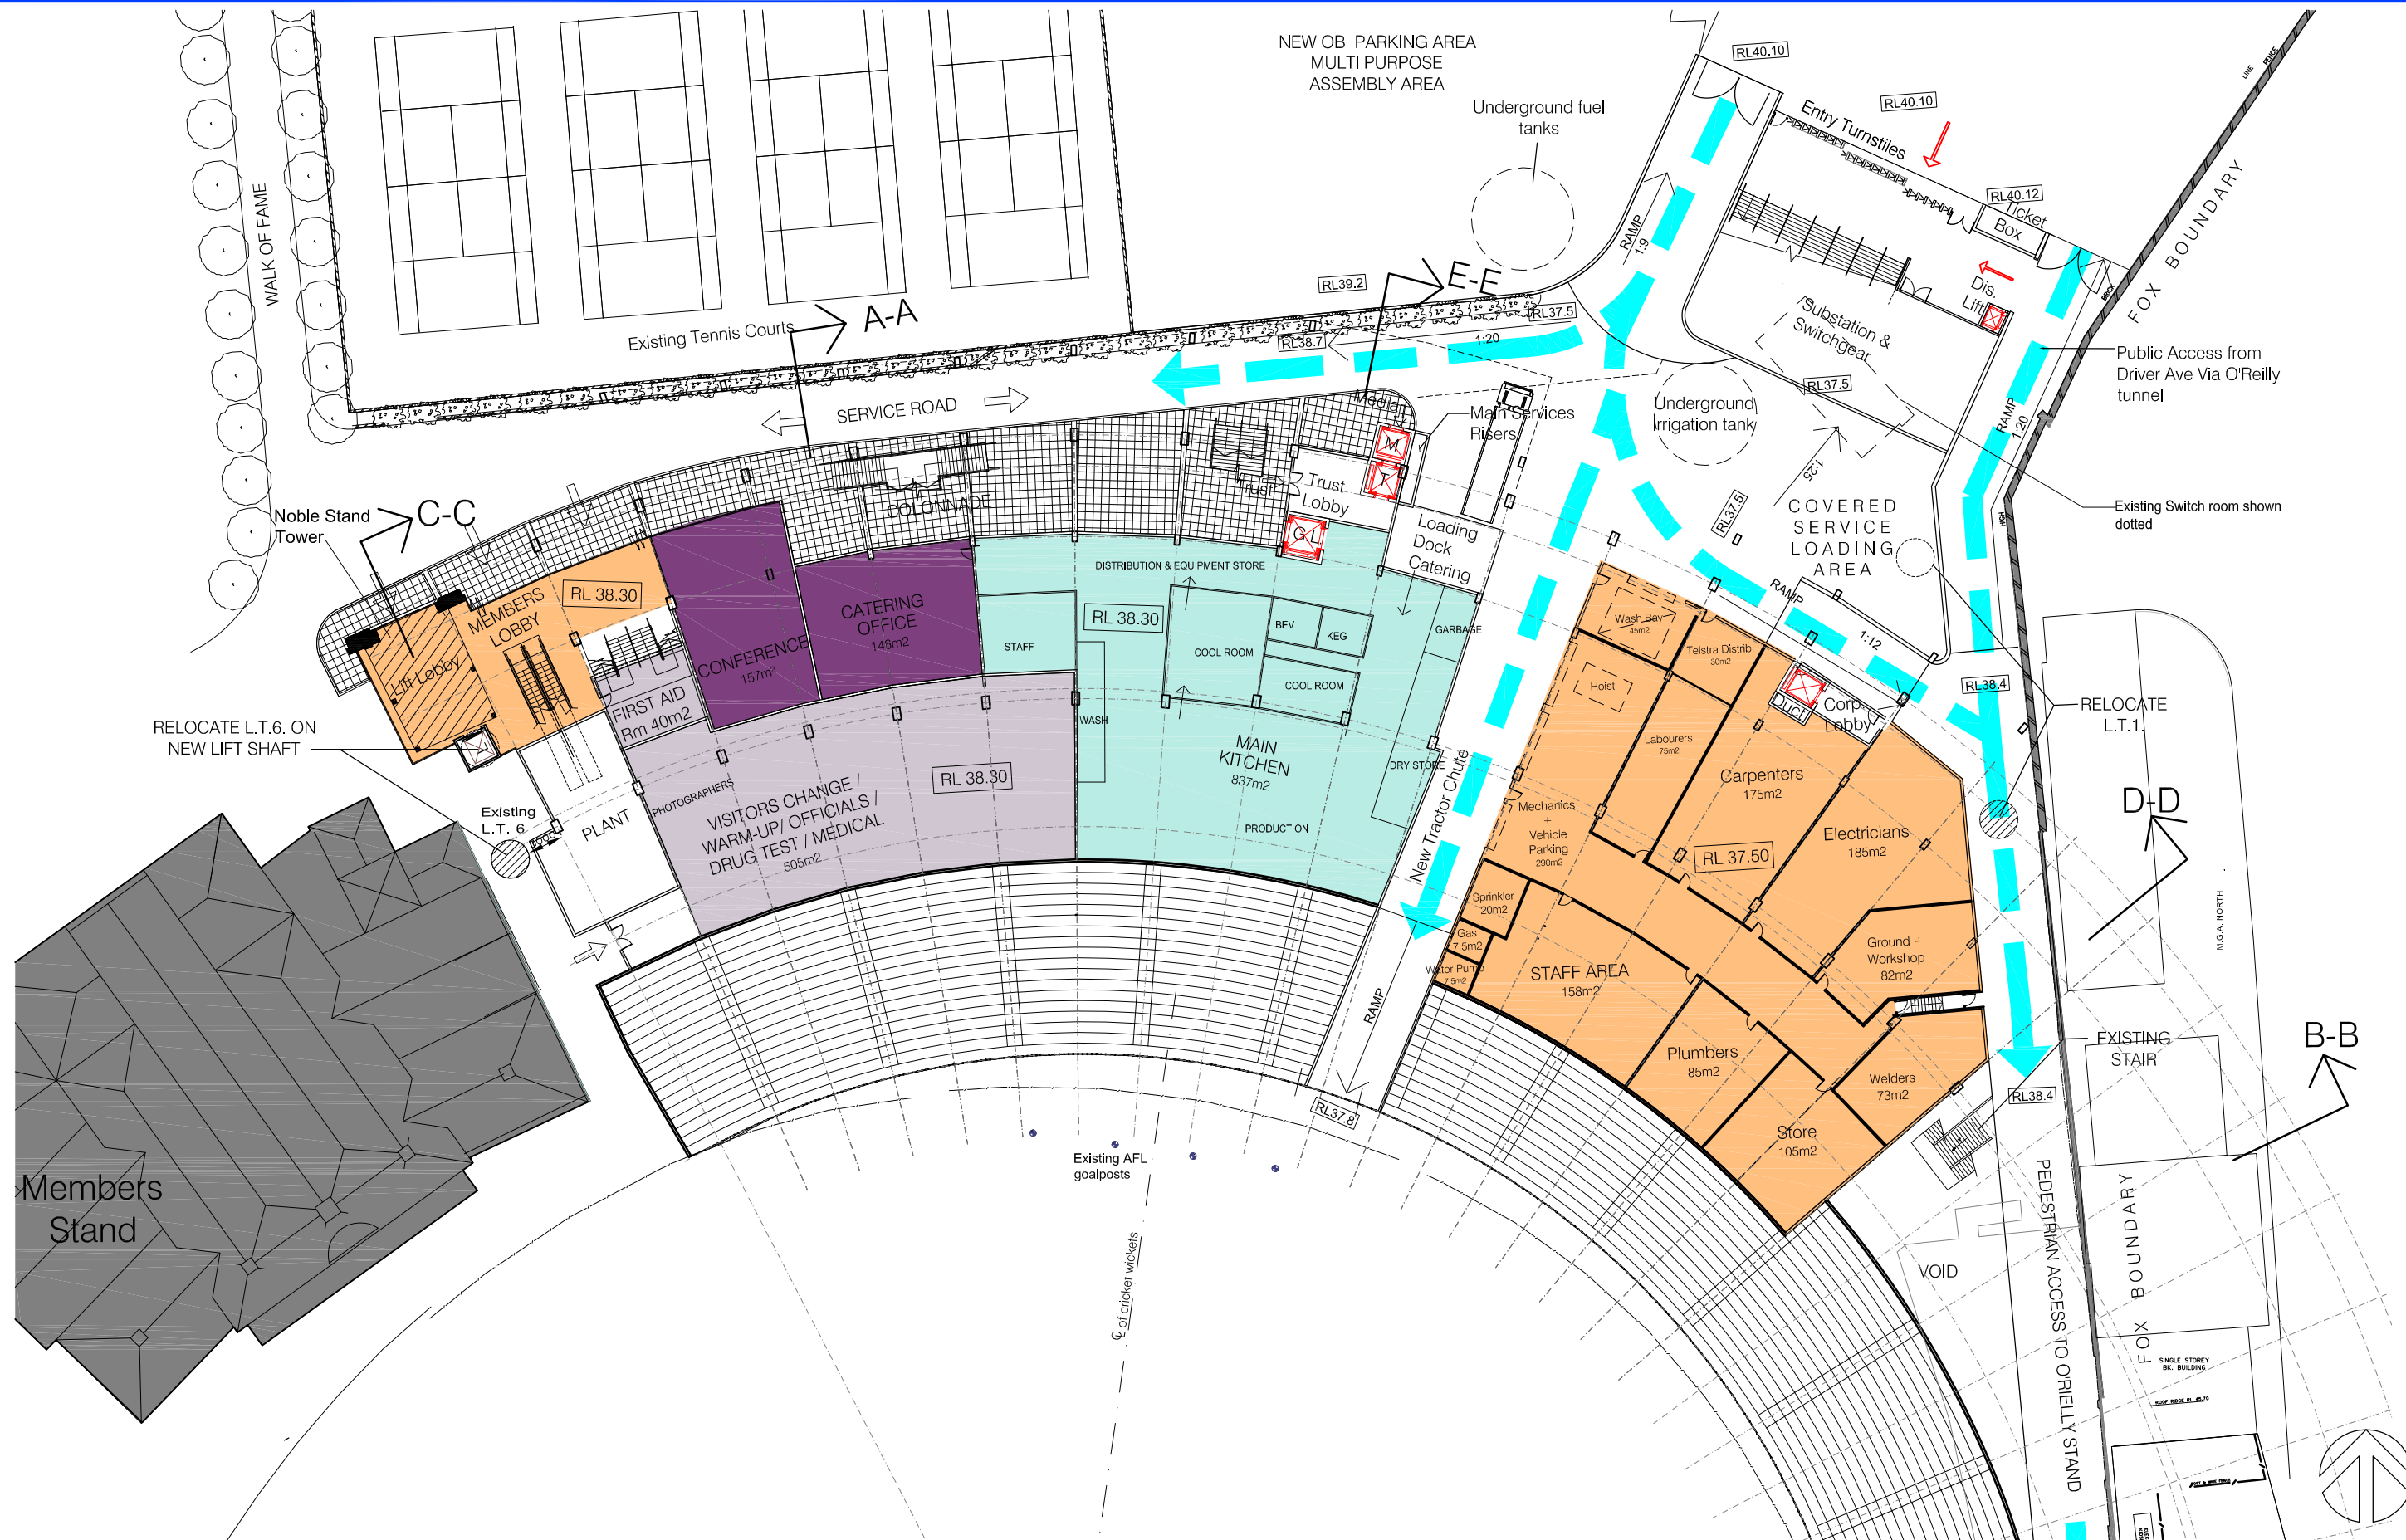

GROUND FLOOR PLAN
SCG STAGE 2 - NOBLE BRADMAN REDEVELOPMENT

Cox Robertson | Marks

11-17 Buckingham Street, Surry Hills.
Sydney, 2010, N.S.W. Australia.
Telephone: 612 9319 4388 Fax: 612 9319 7338
Email: mail@marks.com.au

Joint Venture
Architects

The Cox Group Pty Ltd
ROBERTSON+MARKS Pty Ltd


ACN 002 535 891
ACN 003 127 222



Date
20.08.08

Dwg No.
PA-03 A

Scale
1:250@A1 / 1:500@A3

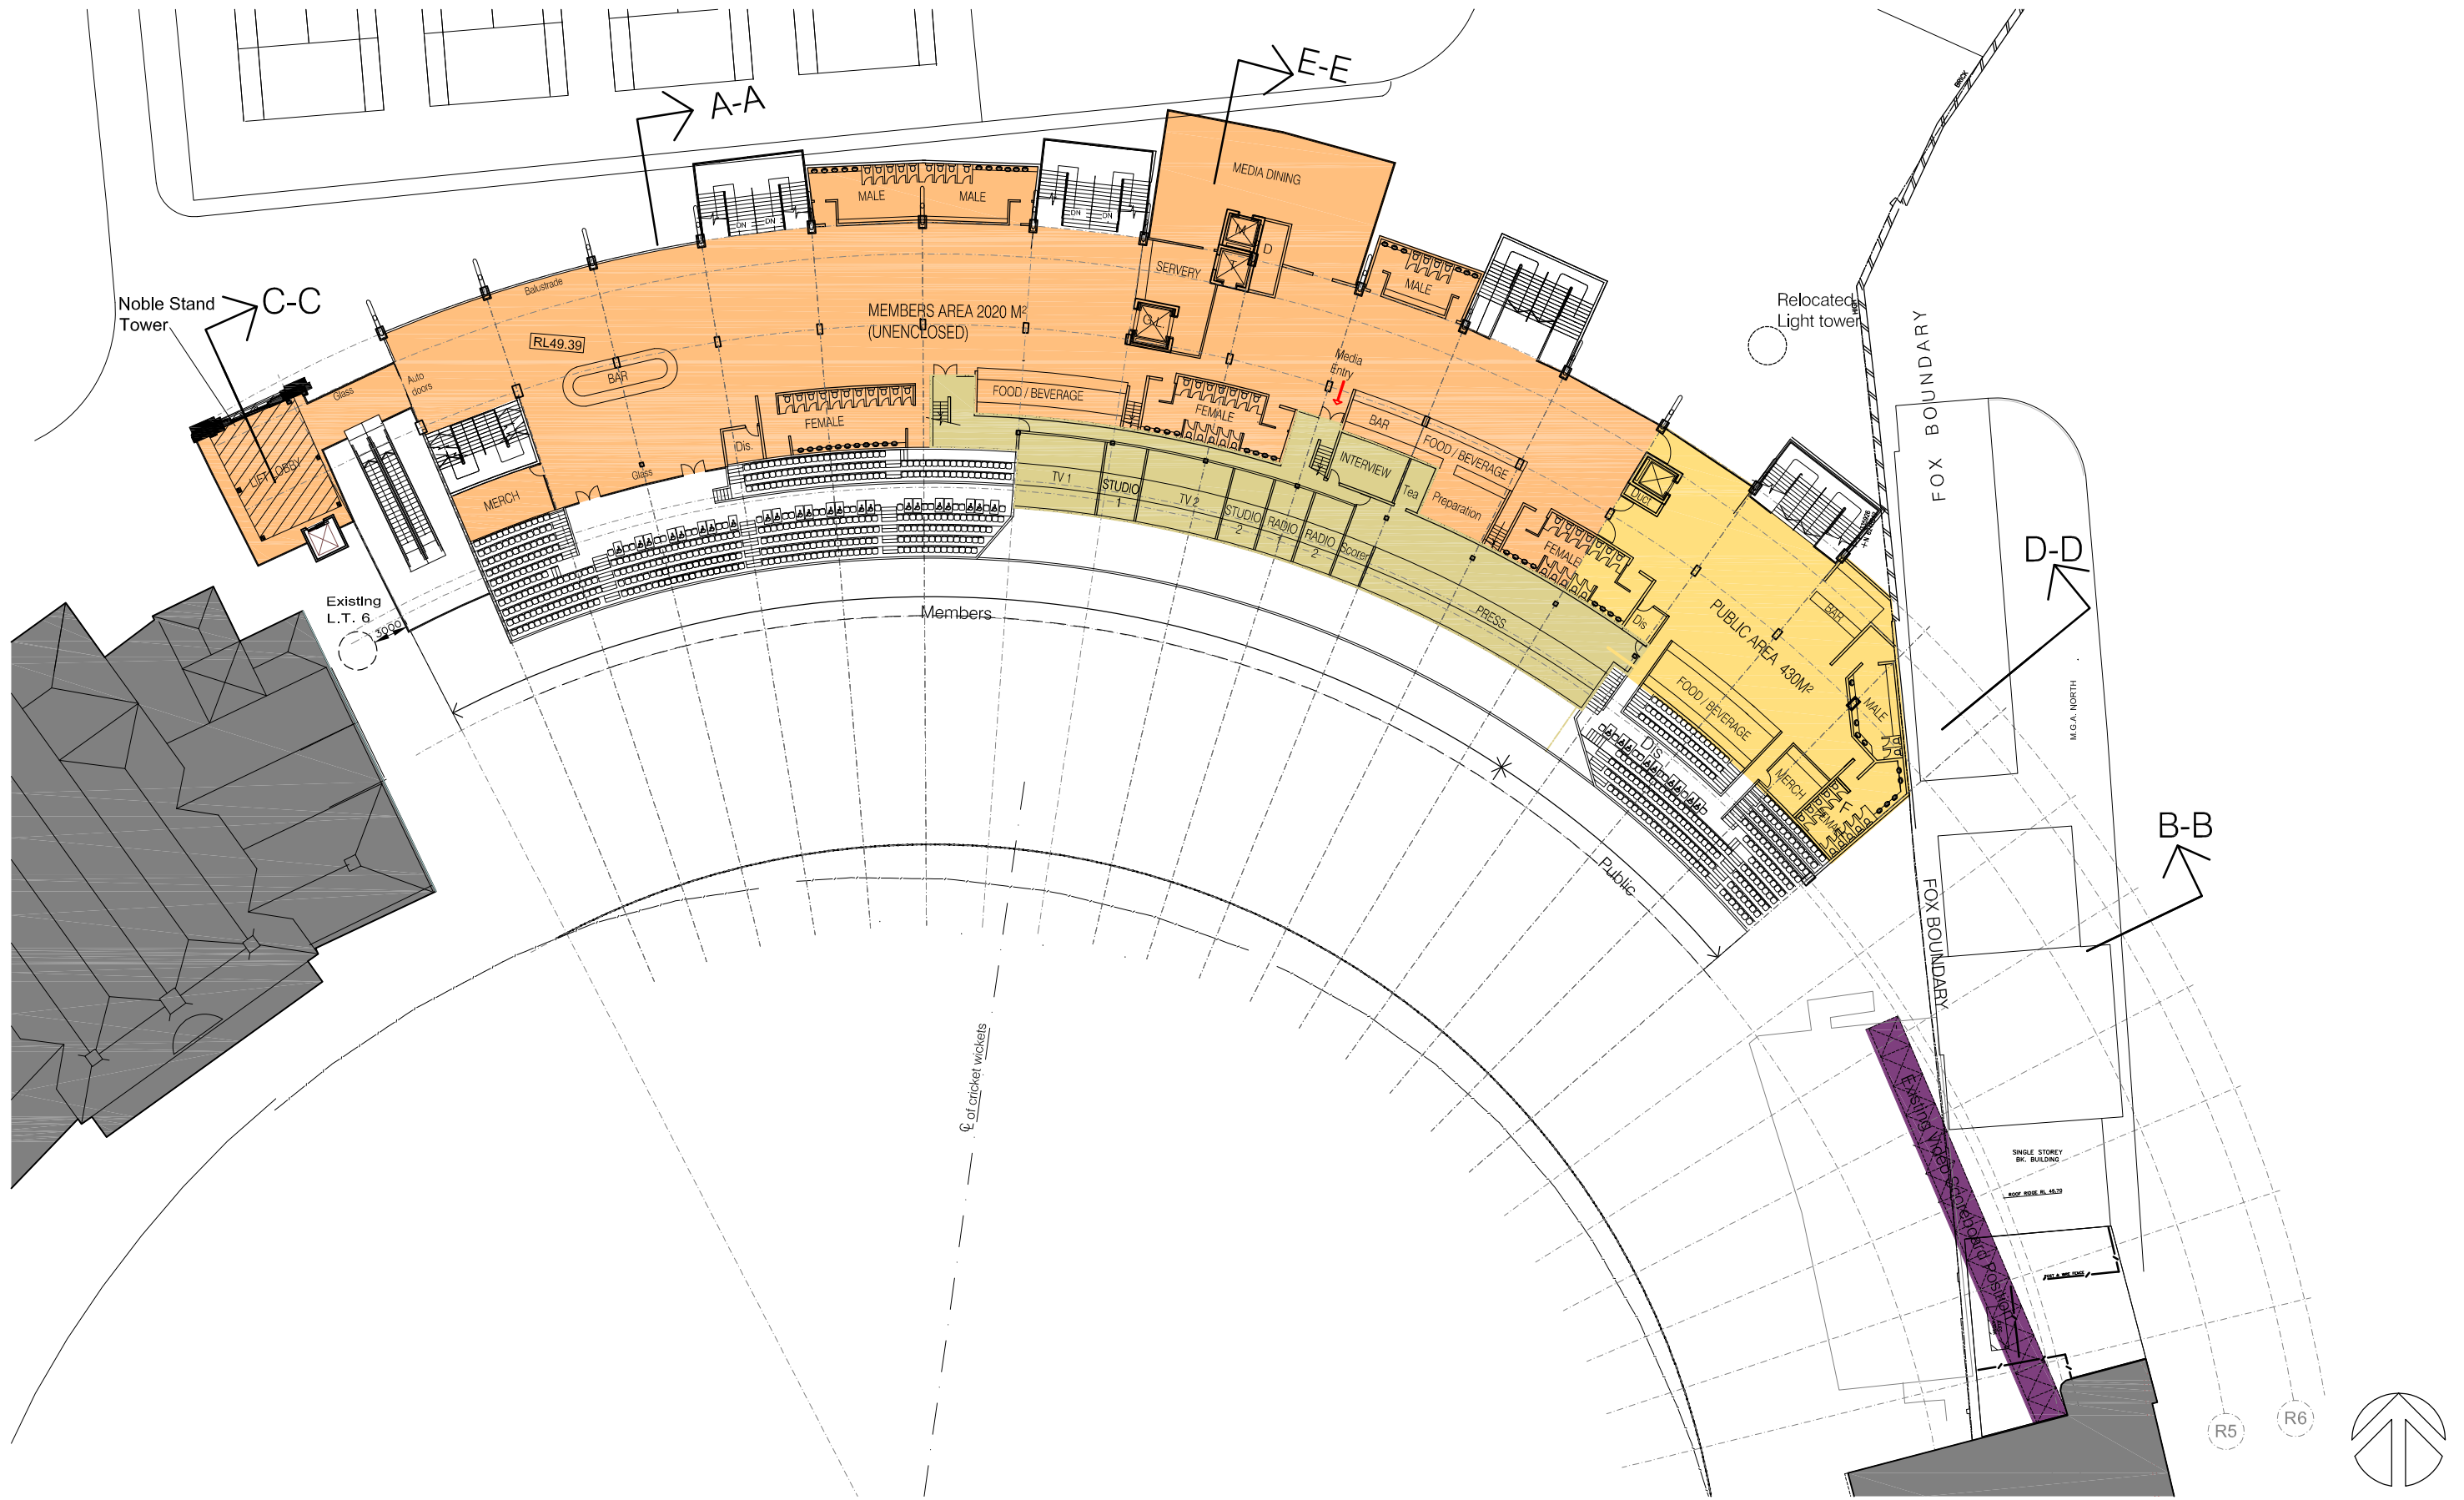

**LEVEL 3 PLAN -
SCG STAGE 2 - NOBLE BRADMAN REDEVELOPMENT**

Cox Robertson + Marks

**11-17 Buckingham Street, Surry Hills.
Sydney, 2010, N.S.W. Australia.**
Telephone: 612 9319 4388 Fax: 612 9319 7338
Email: mail@marks.com.au


Joint Venture Architects
The Cox Group Pty Ltd
ROBERTSON+MARKS Pty Ltd
ACN 002 535 891
ACN 003 127 222



Date
20-08-08

Dwg No.
PA-06 A

Scale
1:250@A1 / 1:500@A3

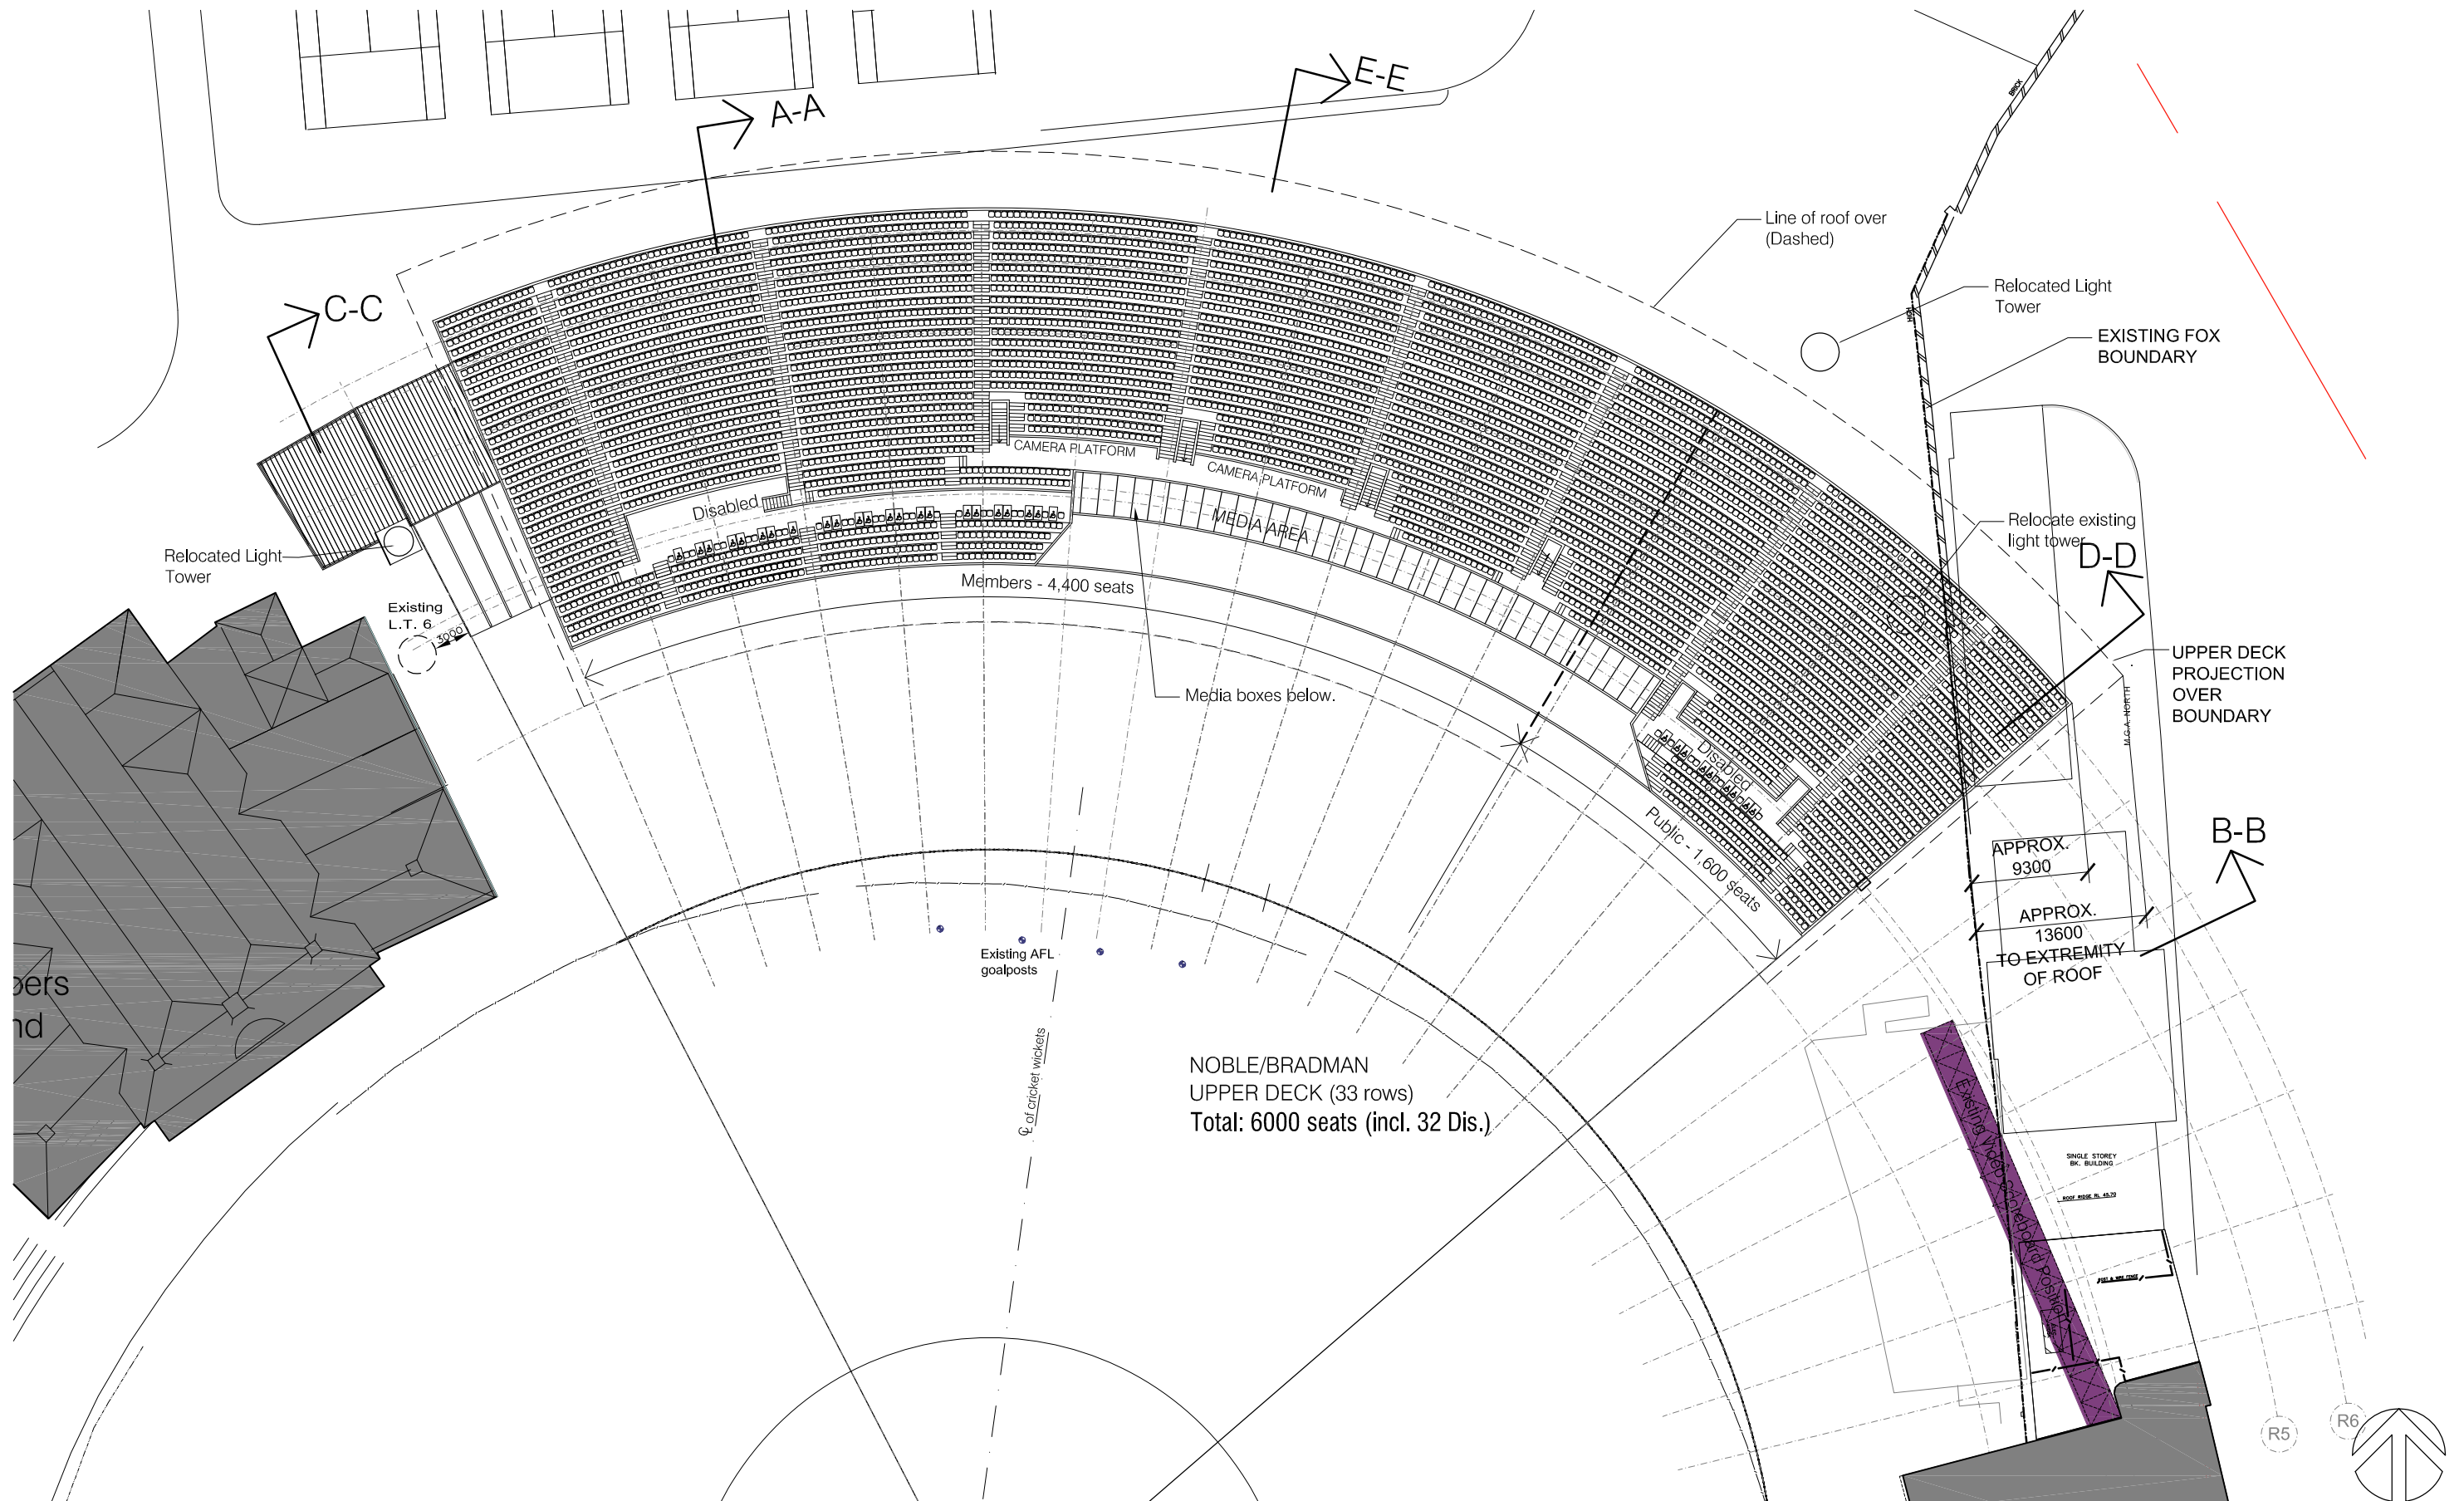

LEVEL 4 PLAN
SCG STAGE 2 - NOBLE BRADMAN REDEVELOPMENT

Cox Robertson + Marks

11-17 Buckingham Street, Surry Hills.
Sydney, 2010, N.S.W. Australia.
Telephone: 612 9319 4388 Fax: 612 9319 7338
Email: mail@marks.com.au

Joint Venture
Architects


The Cox Group Pty Ltd
ROBERTSON+MARKS Pty Ltd
ACN 002 535 891
ACN 003 127 222



Date
20.08.08

Dwg No.
PA-07 A

Scale
1:250@A1 / 1:500@A3

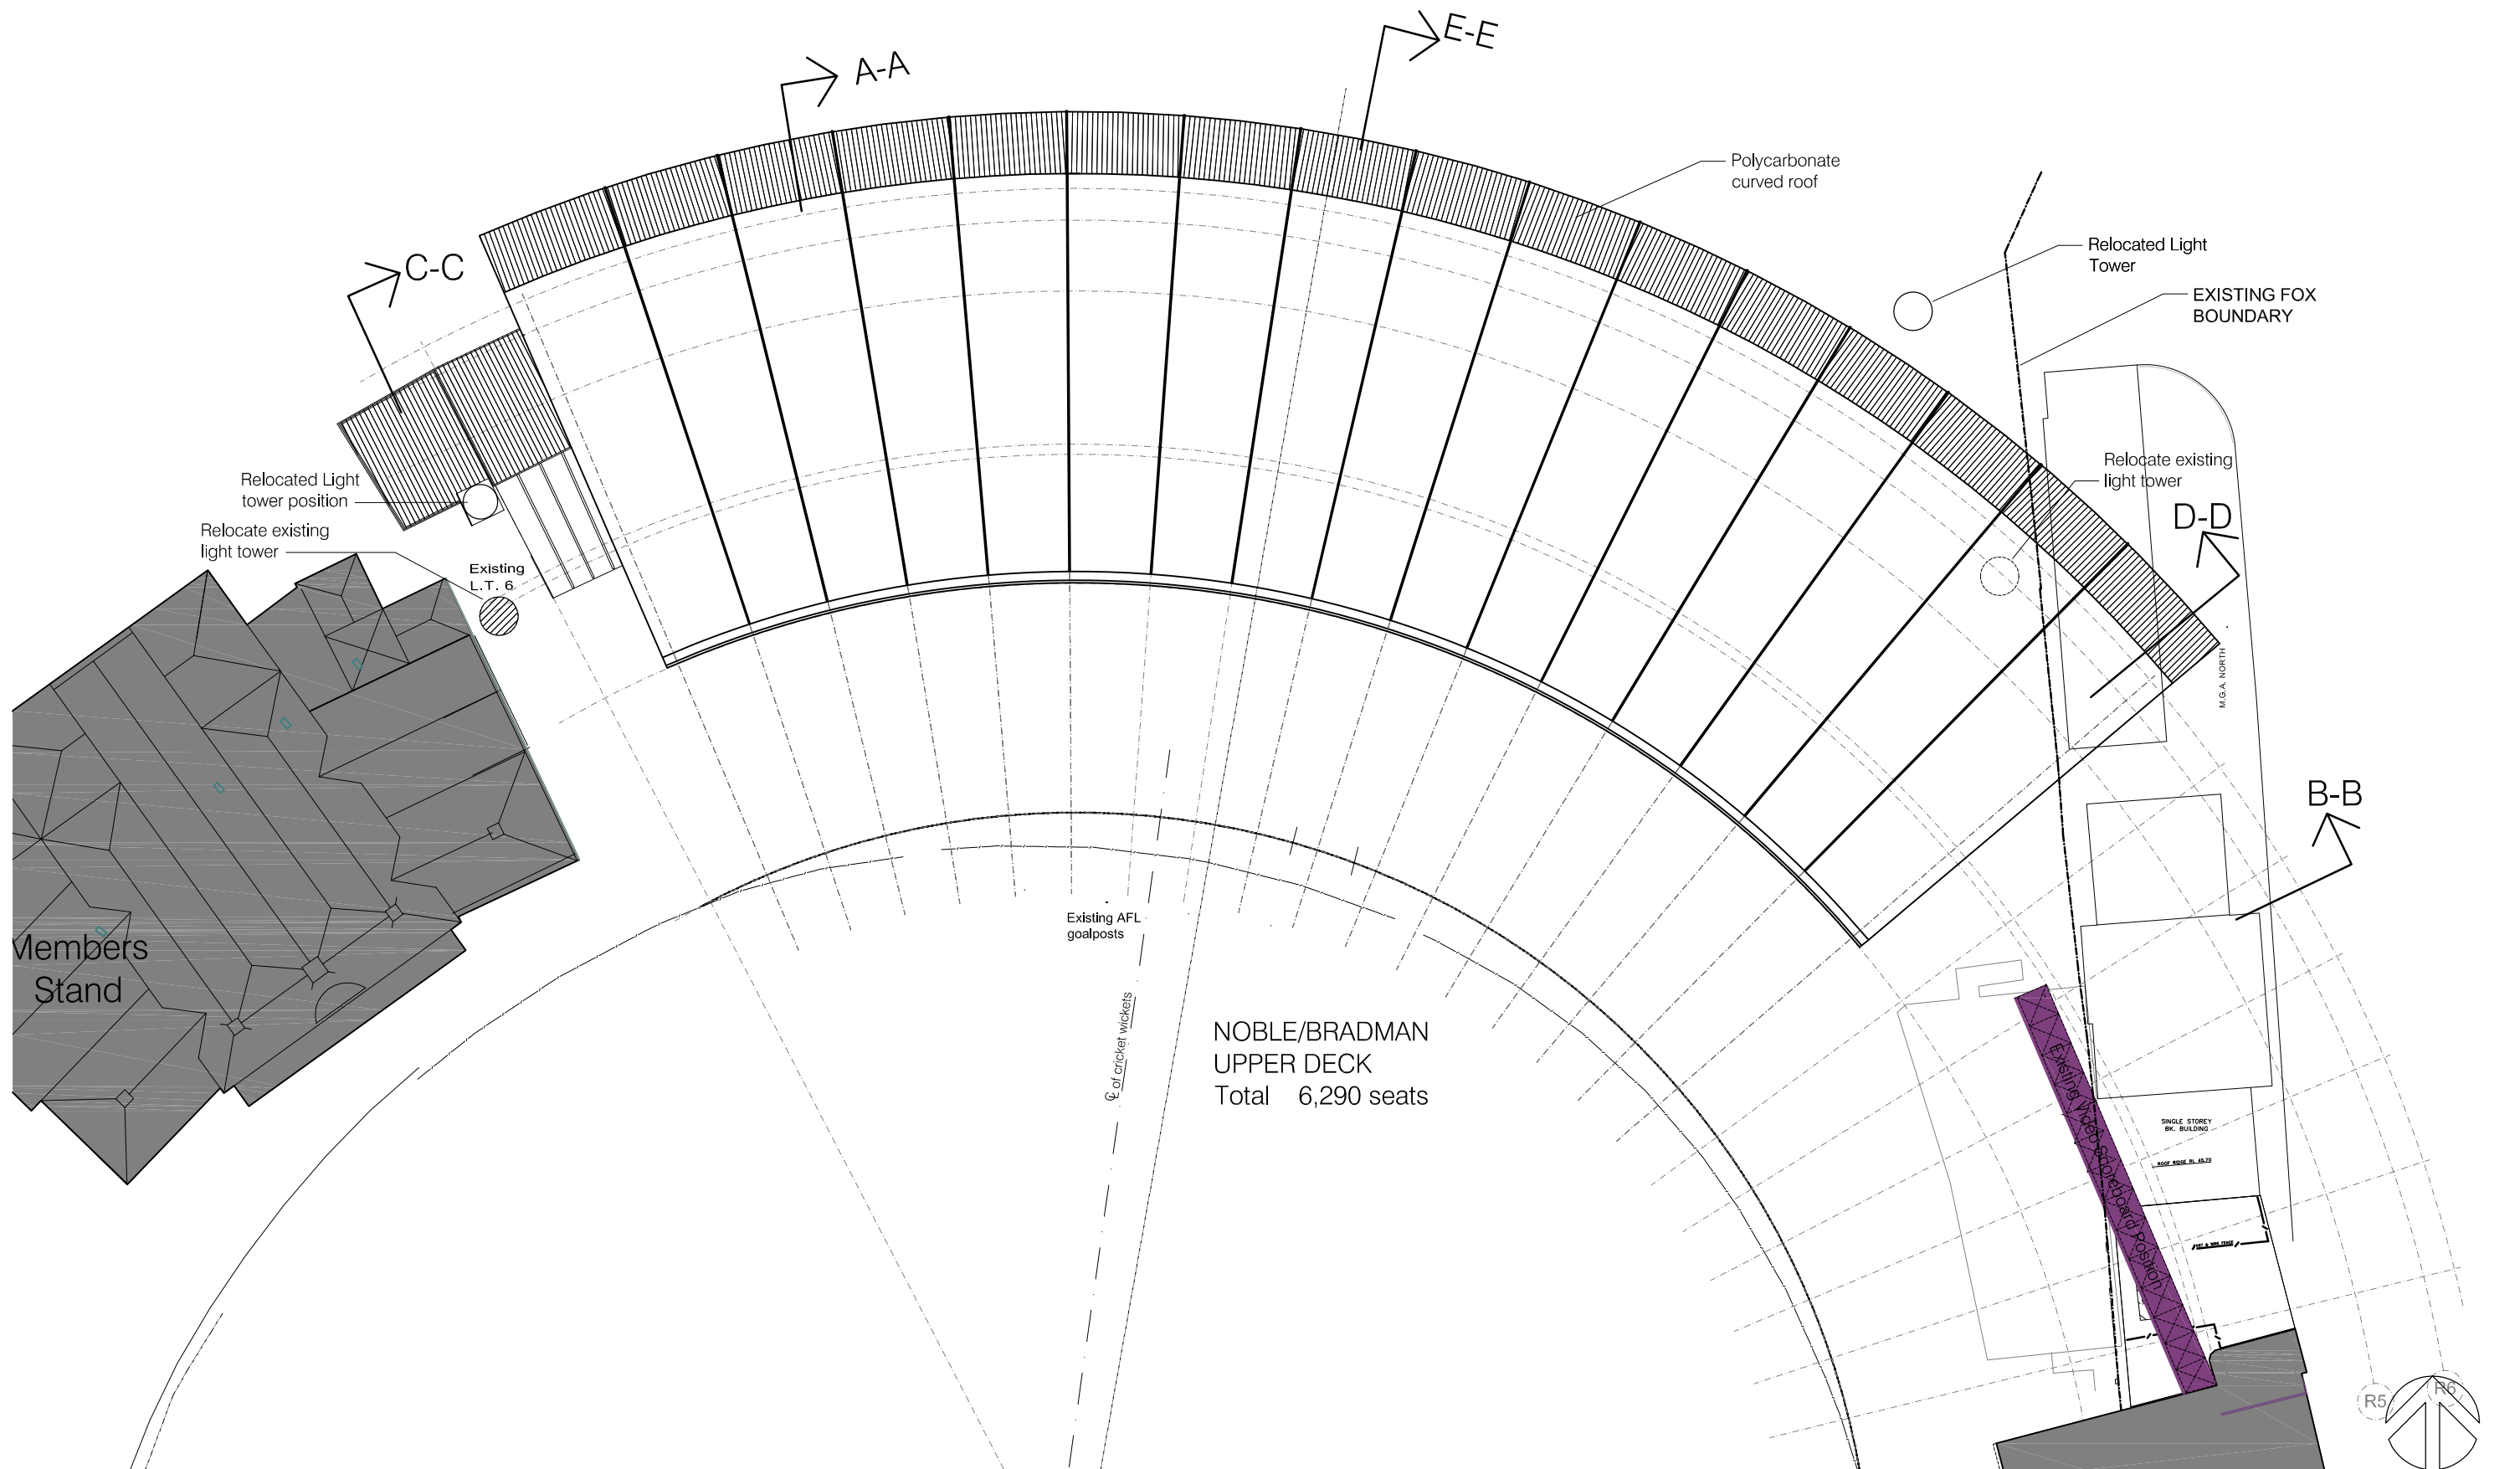

ROOF PLAN
SCG STAGE 2 - NOBLE BRADMAN REDEVELOPMENT

Cox Robertson + Marks

11-17 Buckingham Street, Surry Hills.
Sydney, 2010, N.S.W. Australia.
Telephone: 612 9319 4388 Fax: 612 9319 7338
Email: mail@marks.com.au

Joint Venture
Architects

The Cox Group Pty Ltd
ROBERTSON+MARKS Pty Ltd
ACN 002 535 891
ACN 003 127 222



Date
20-08-08

Dwg No.
PA-08 A

Scale
1:250@A1 / 1:500@A3