



SYDNEY CRICKET & SPORTS GROUND TRUST

# STAGE 2A DEVELOPMENT NEW NOBLE GRANDSTAND

MODIFICATION OF MINISTER'S APPROVAL - MP 08\_0103  
July 2009

Cox Robertson + Marks

11-17 Buckingham Street, Surry Hills.  
Sydney, 2010, N.S.W. Australia.  
Telephone: 612 9319 4388 Fax: 612 9319 7338  
Email: mail@marks.com.au

Joint Venture Architects	The Cox Group Pty Ltd ROBERTSON+MARKS Pty Ltd	ACN 002 535 891 ACN 003 127 222
-----------------------------	--	------------------------------------





SCG STAGE 2A  
MA NOBLE STAND

EXISTING HERITAGE LISTED  
MEMBERS PAVILION



SCG STAGE 2A  
MA NOBLE STAND

EXISTING BRADMAN STAND

SCG FIELD VIEW



SCG STAGE 2 A  
MA NOBLE STAND

EXISTING NOBLE STAND  
CLOCK TOWER TO REMAIN

PROPOSED VIEW FROM SFS


etground.com.au

STADIUM

CE  
SYDNEY'S LIFESTYLE CEN

www.sydneycricketground.com.au

STADI

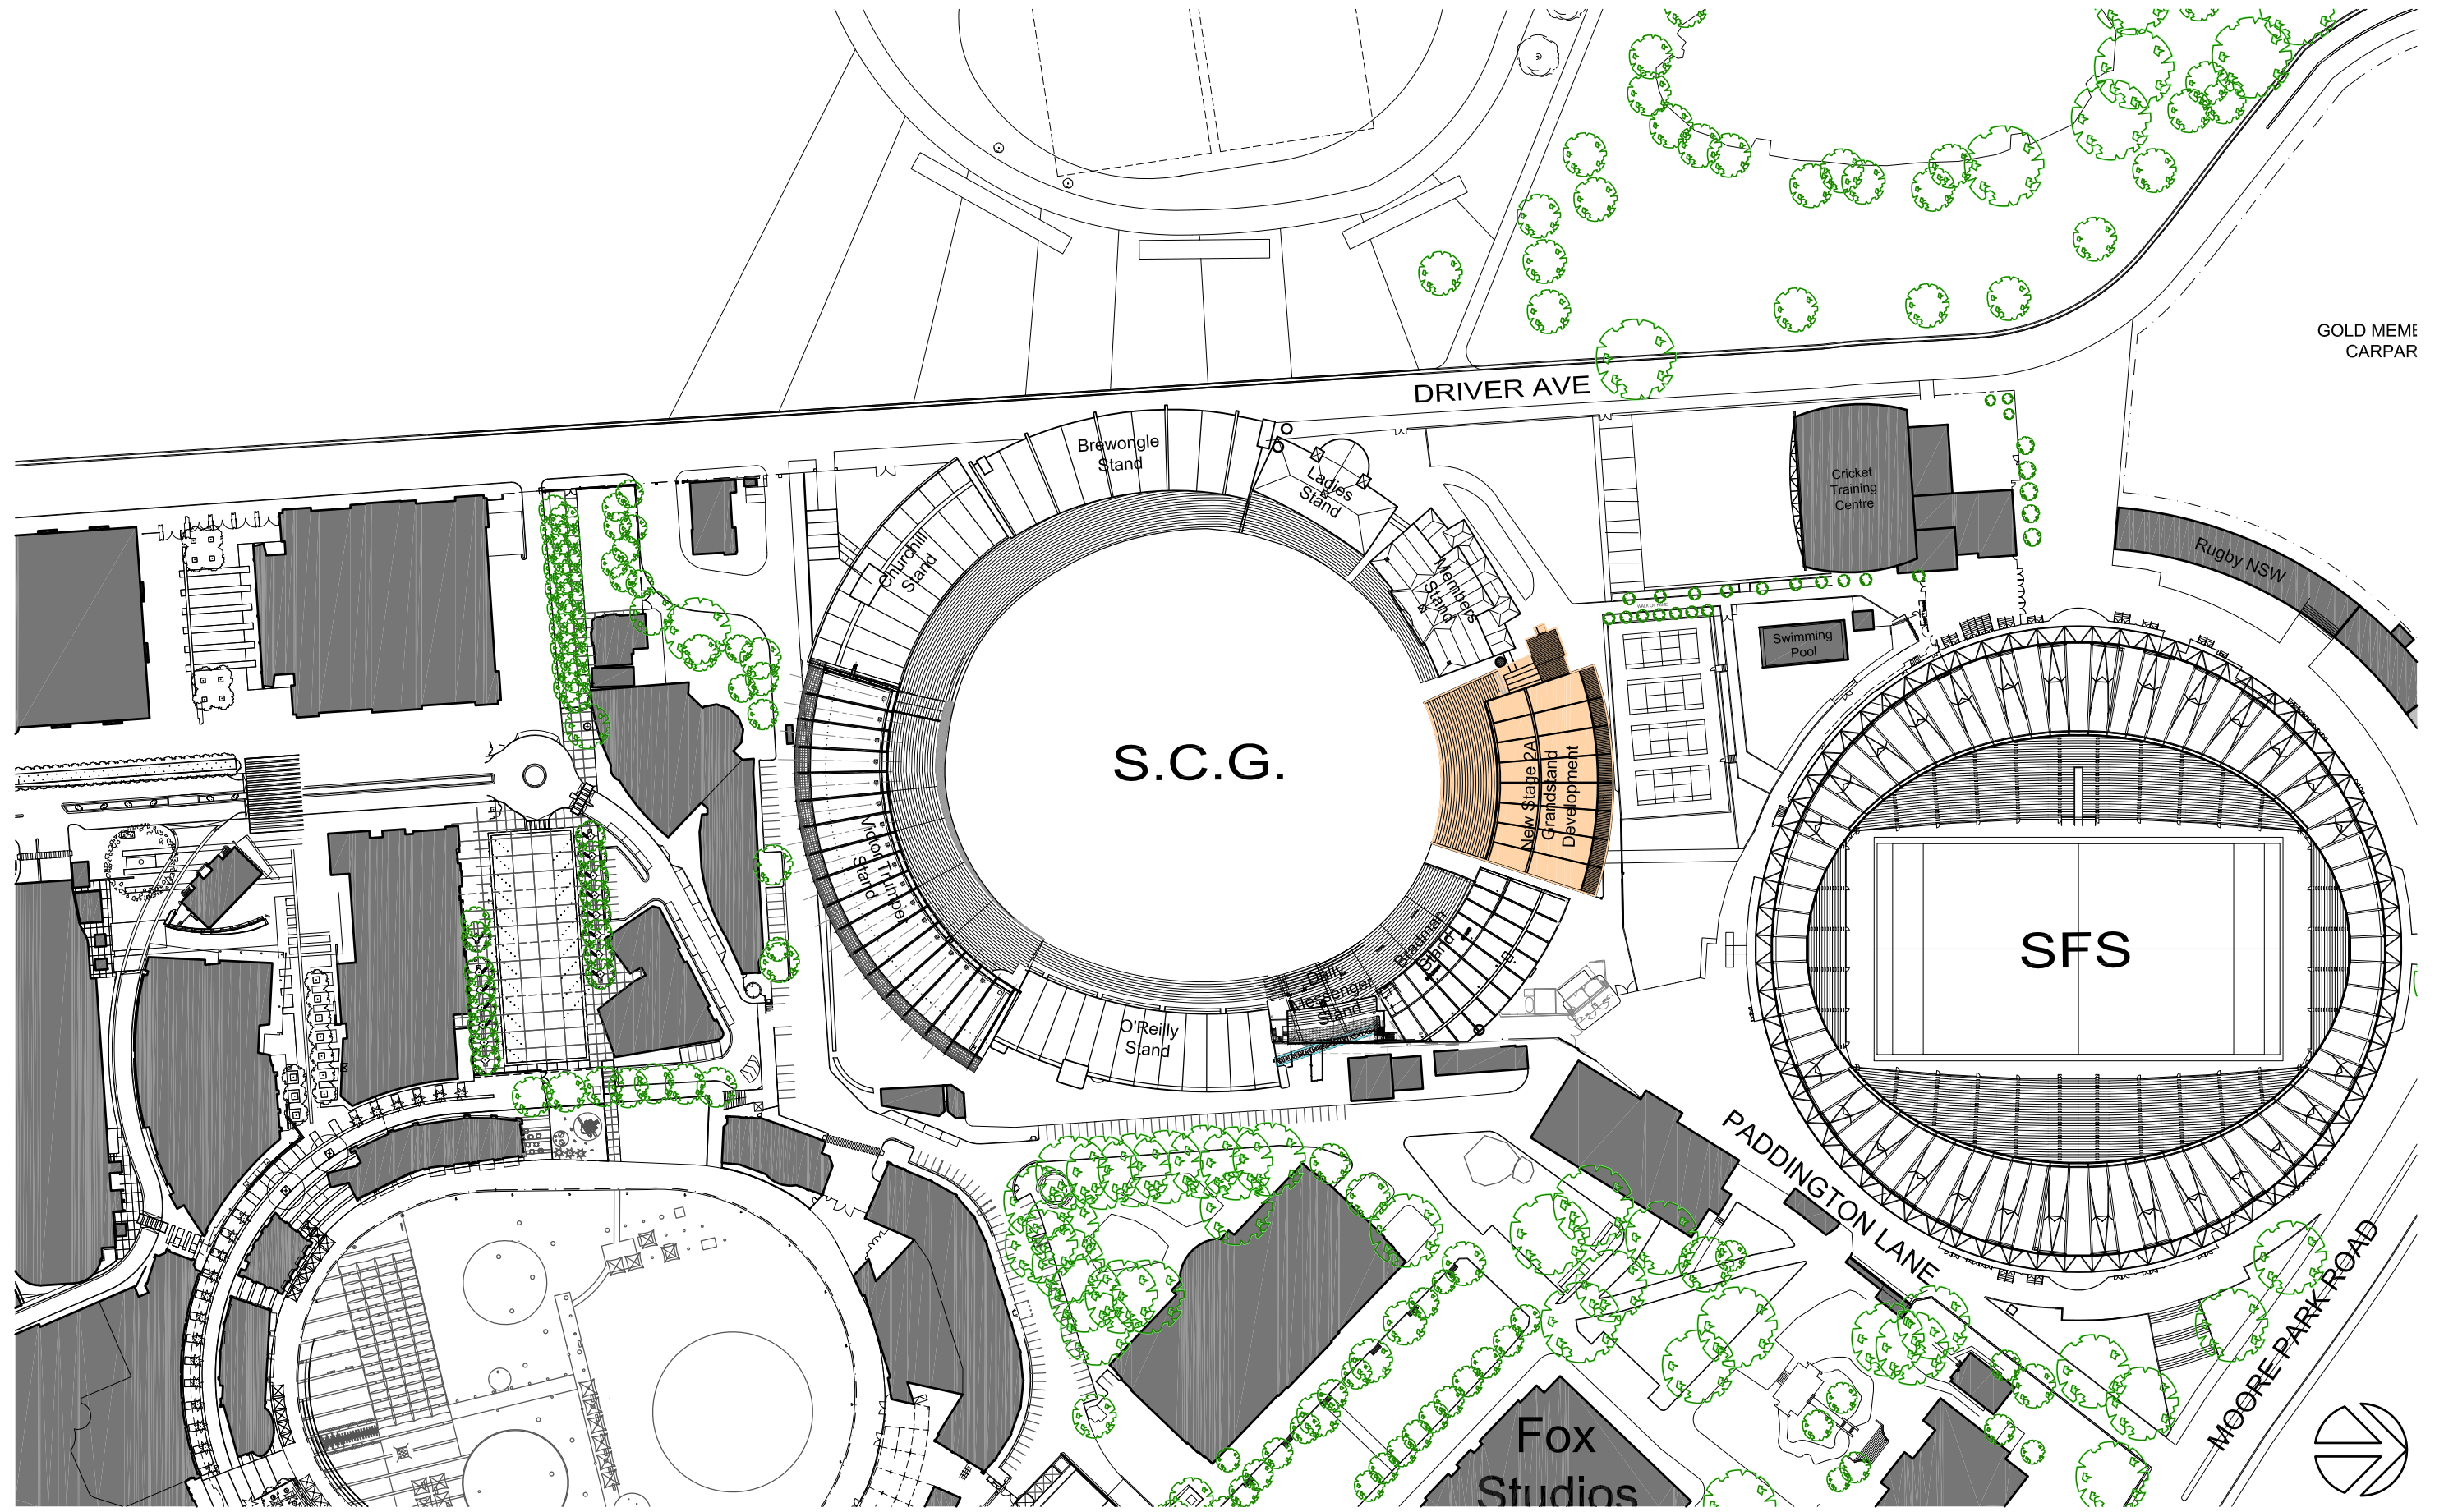

**SITE LOCATION PLAN**  
**SCG STAGE 2A - NOBLE REDEVELOPMENT**

Cox Robertson + Marks

11-17 Buckingham Street, Surry Hills.  
 Sydney, 2010, N.S.W. Australia.  
 Telephone: 612 9319 4388 Fax: 612 9319 7338  
 Email: mail@marks.com.au


Joint Venture Architects  
 The Cox Group Pty Ltd ACN 002 535 891  
 ROBERTSON+MARKS Pty Ltd ACN 003 127 222



Date 01.07.2009

Dwg No. P-01A

Scale 1:2000@A3

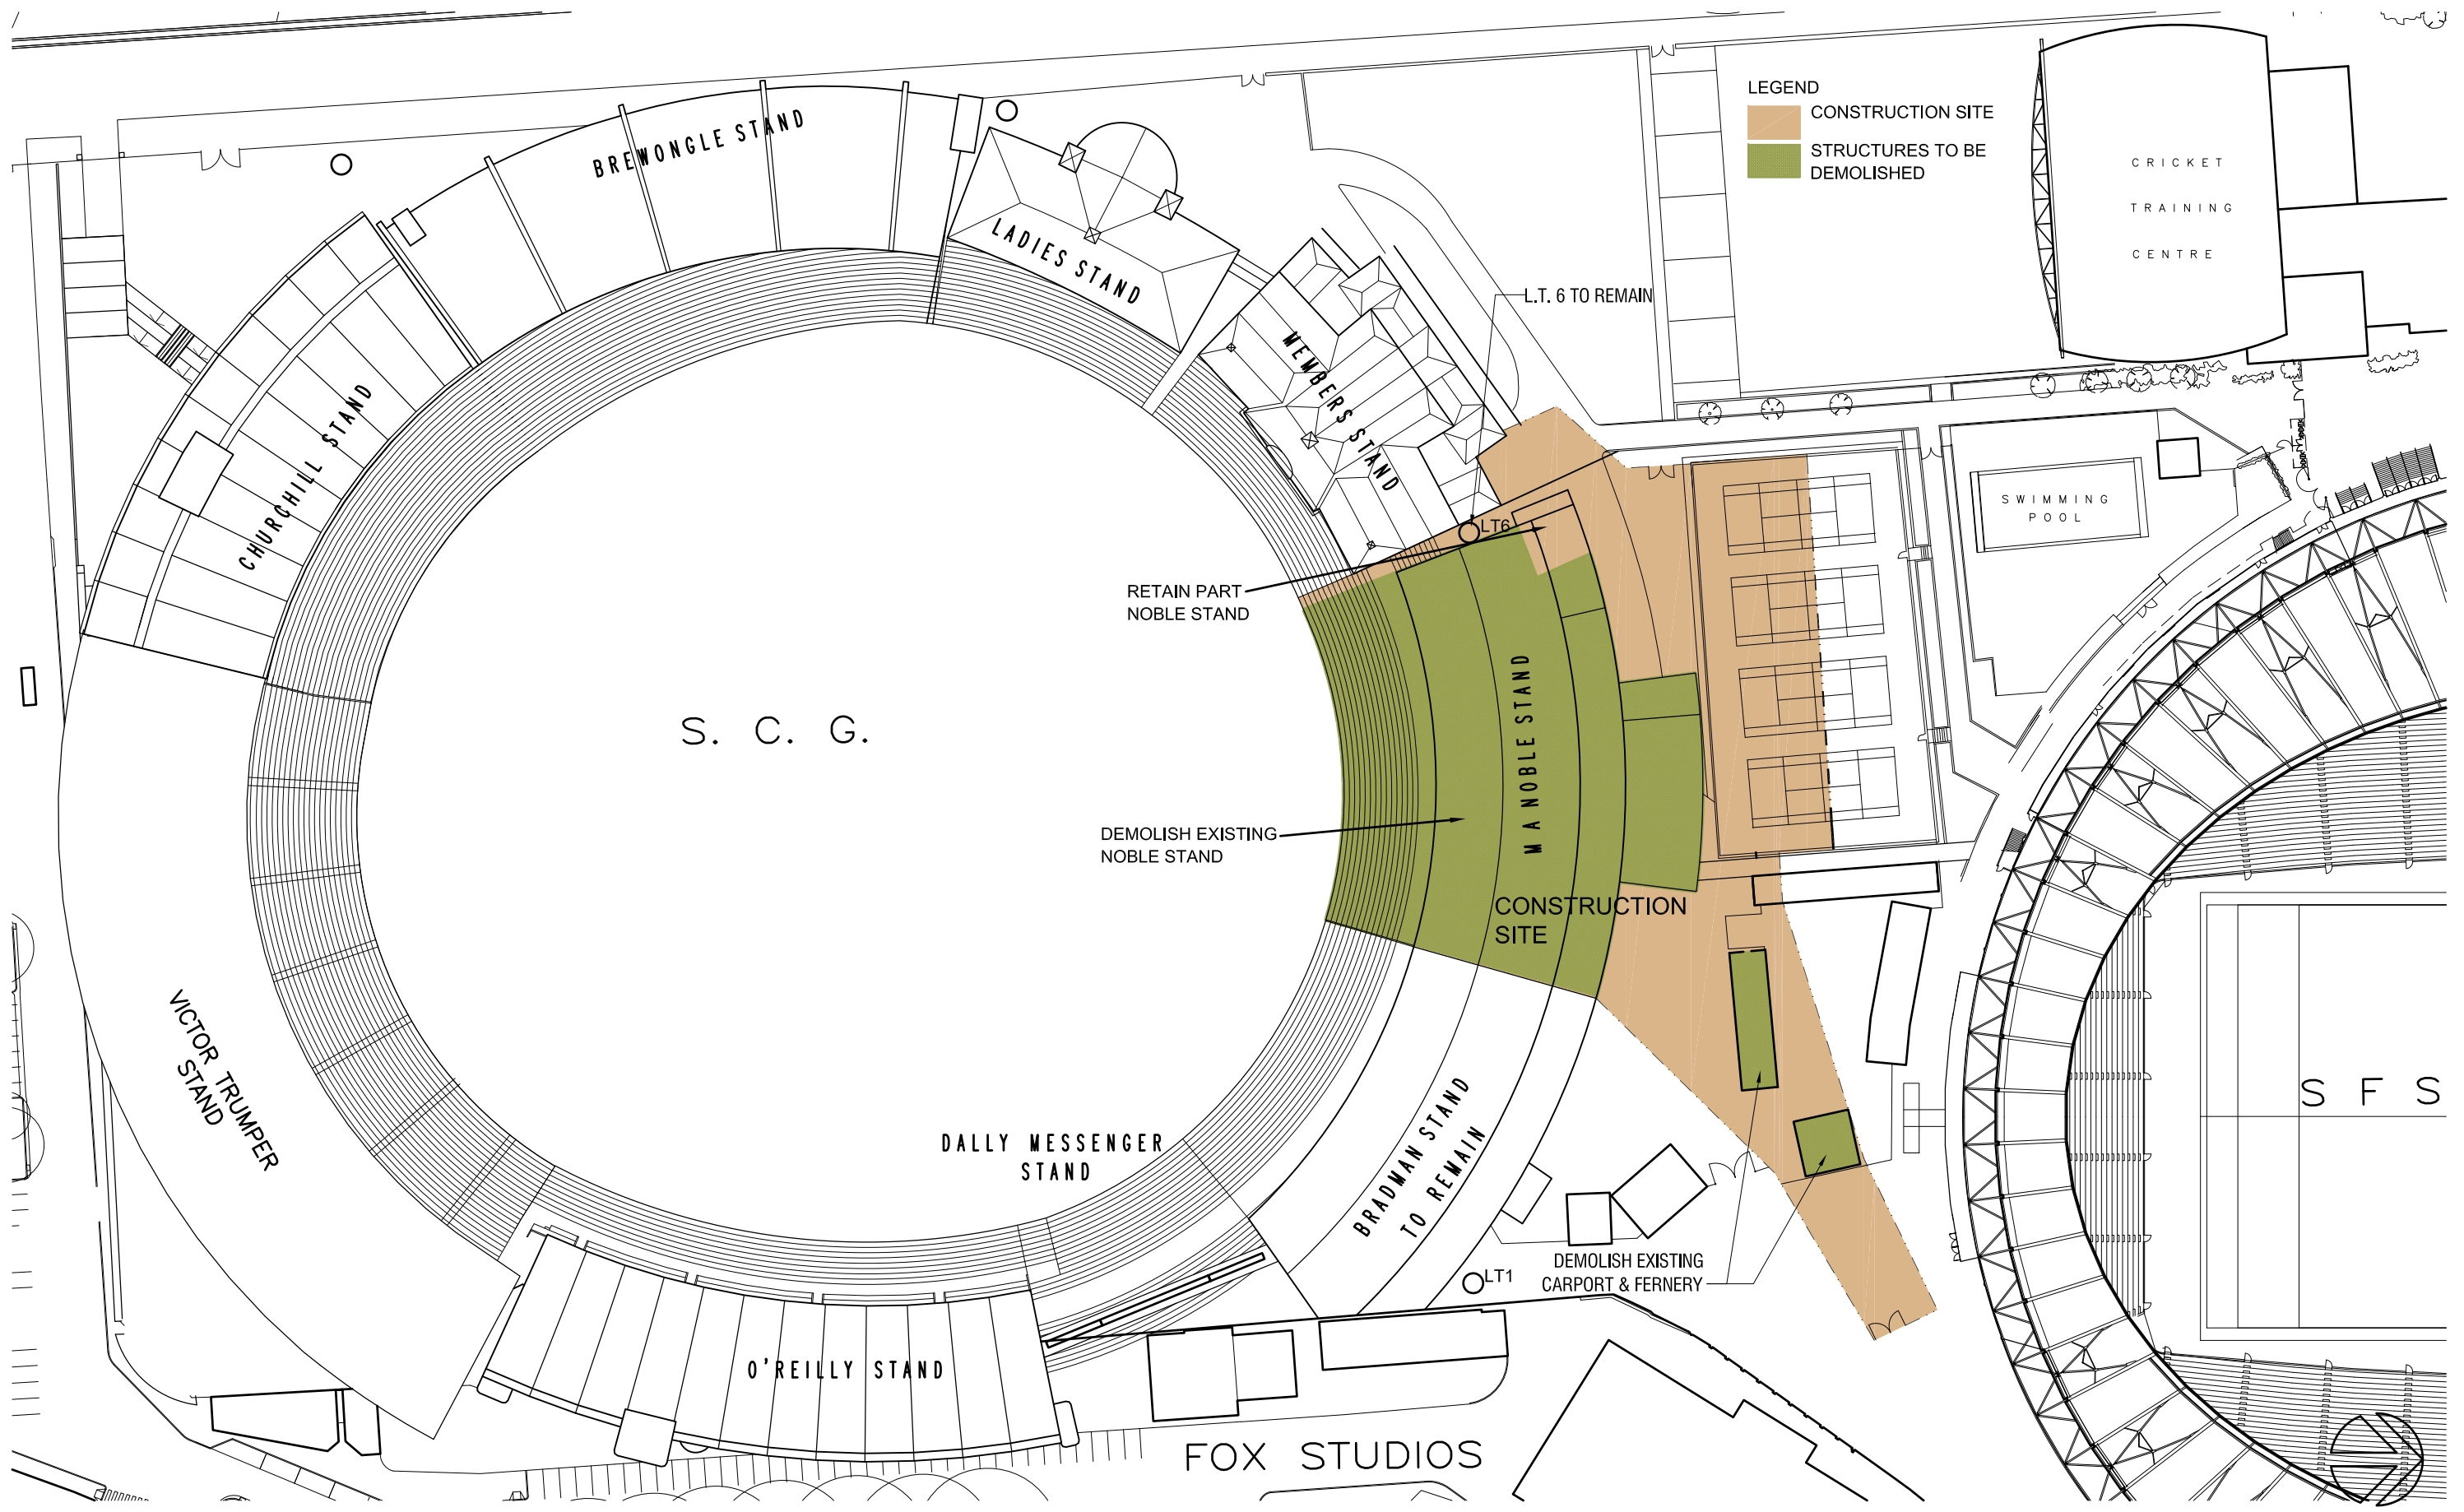

**DEMOLITION PLAN  
SCG STAGE 2A - NOBLE REDEVELOPMENT**

Cox Robertson + Marks

11-17 Buckingham Street, Surry Hills.  
Sydney, 2010, N.S.W. Australia.  
Telephone: 612 9319 4388 Fax: 612 9319 7338  
Email: mail@marks.com.au


Joint Venture Architects	The Cox Group Pty Ltd ROBERTSON+MARKS Pty Ltd	ACN 002 535 891 ACN 003 127 222
-----------------------------	--	------------------------------------



Date 01.07.2009

Dwg No. DP-01A

Scale 1:1000@A3

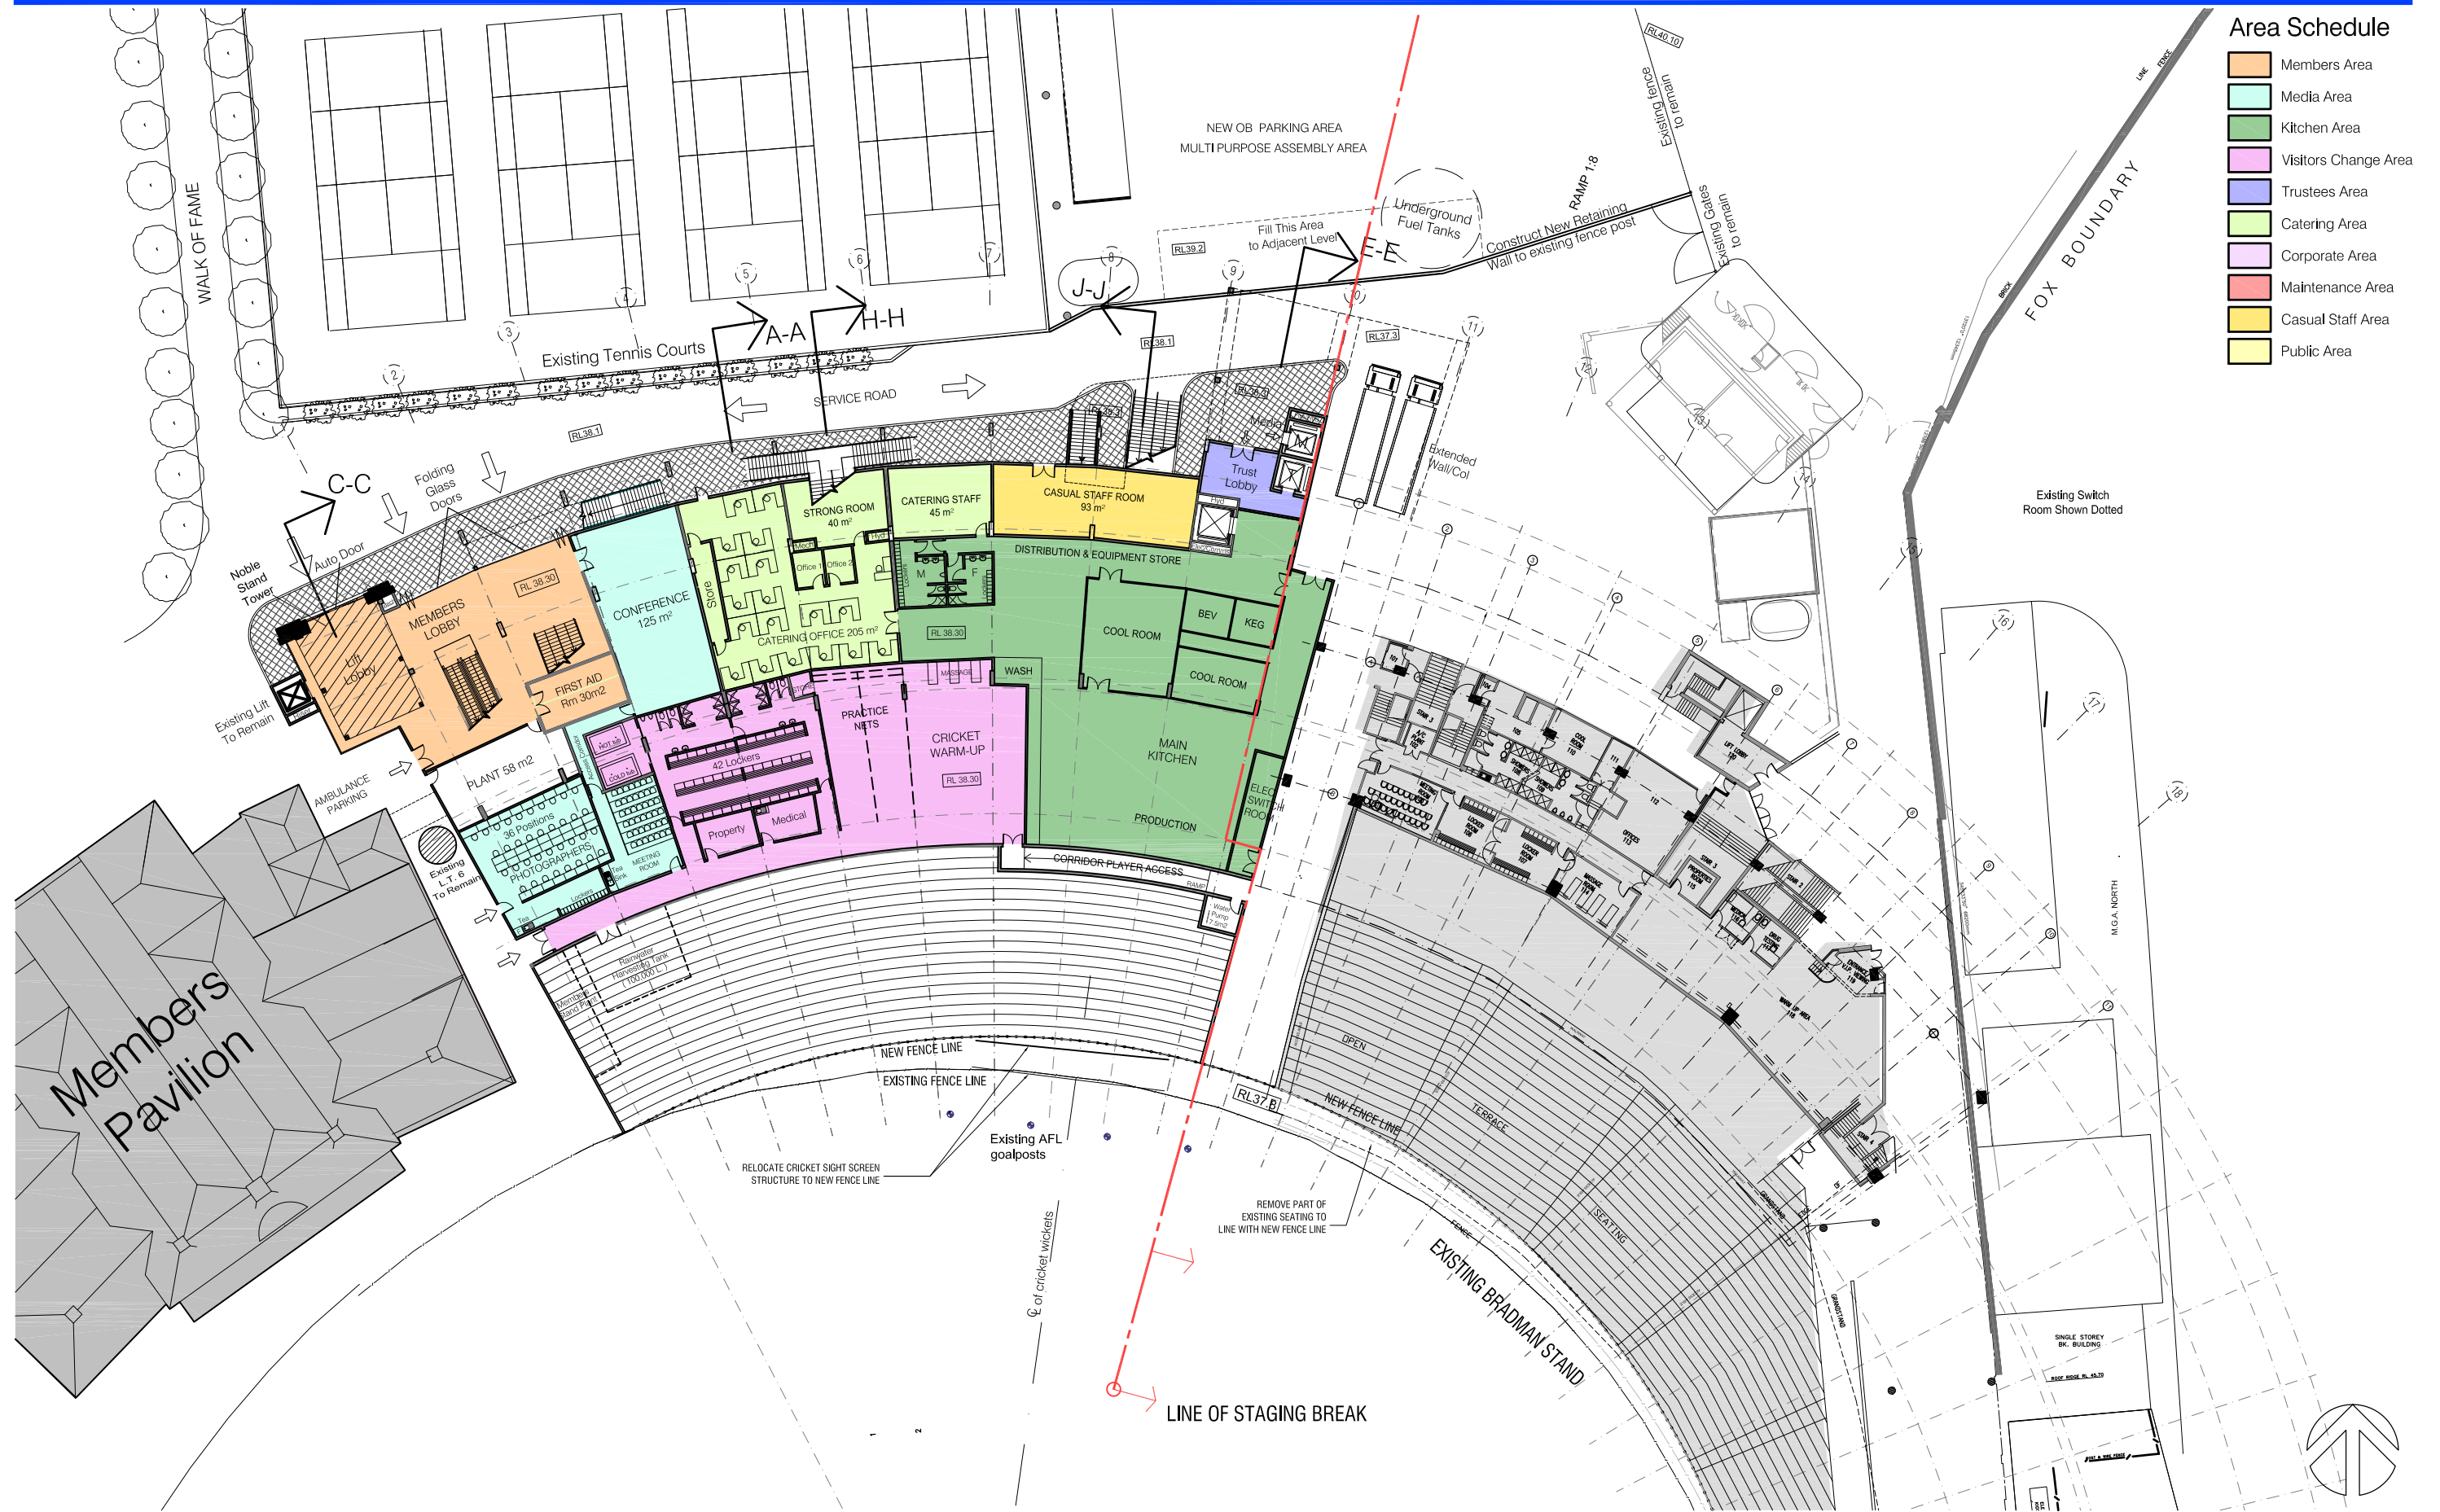

**GROUND FLOOR PLAN - NEW NOBLE STAND  
SCG STAGE 2A - NOBLE REDEVELOPMENT**

**Cox Robertson + Marks**  
 11-17 Buckingham Street, Surry Hills.  
 Sydney, 2010, N.S.W. Australia.  
 Telephone: 612 9319 4388 Fax: 612 9319 7338  
 Email: mail@marks.com.au


Joint Venture Architects  
 The Cox Group Pty Ltd ACN 002 535 891  
 ROBERTSON+MARKS Pty Ltd ACN 003 127 222



Date 01.07.2009  
 Dwg No. P-02A  
 Scale 1:250@A1 / 1:500@A3

**Area Schedule**

- Members Area
- Media Area
- Kitchen Area
- Visitors Change Area
- Trustees Area
- Catering Area
- Corporate Area
- Maintenance Area
- Casual Staff Area
- Public Area

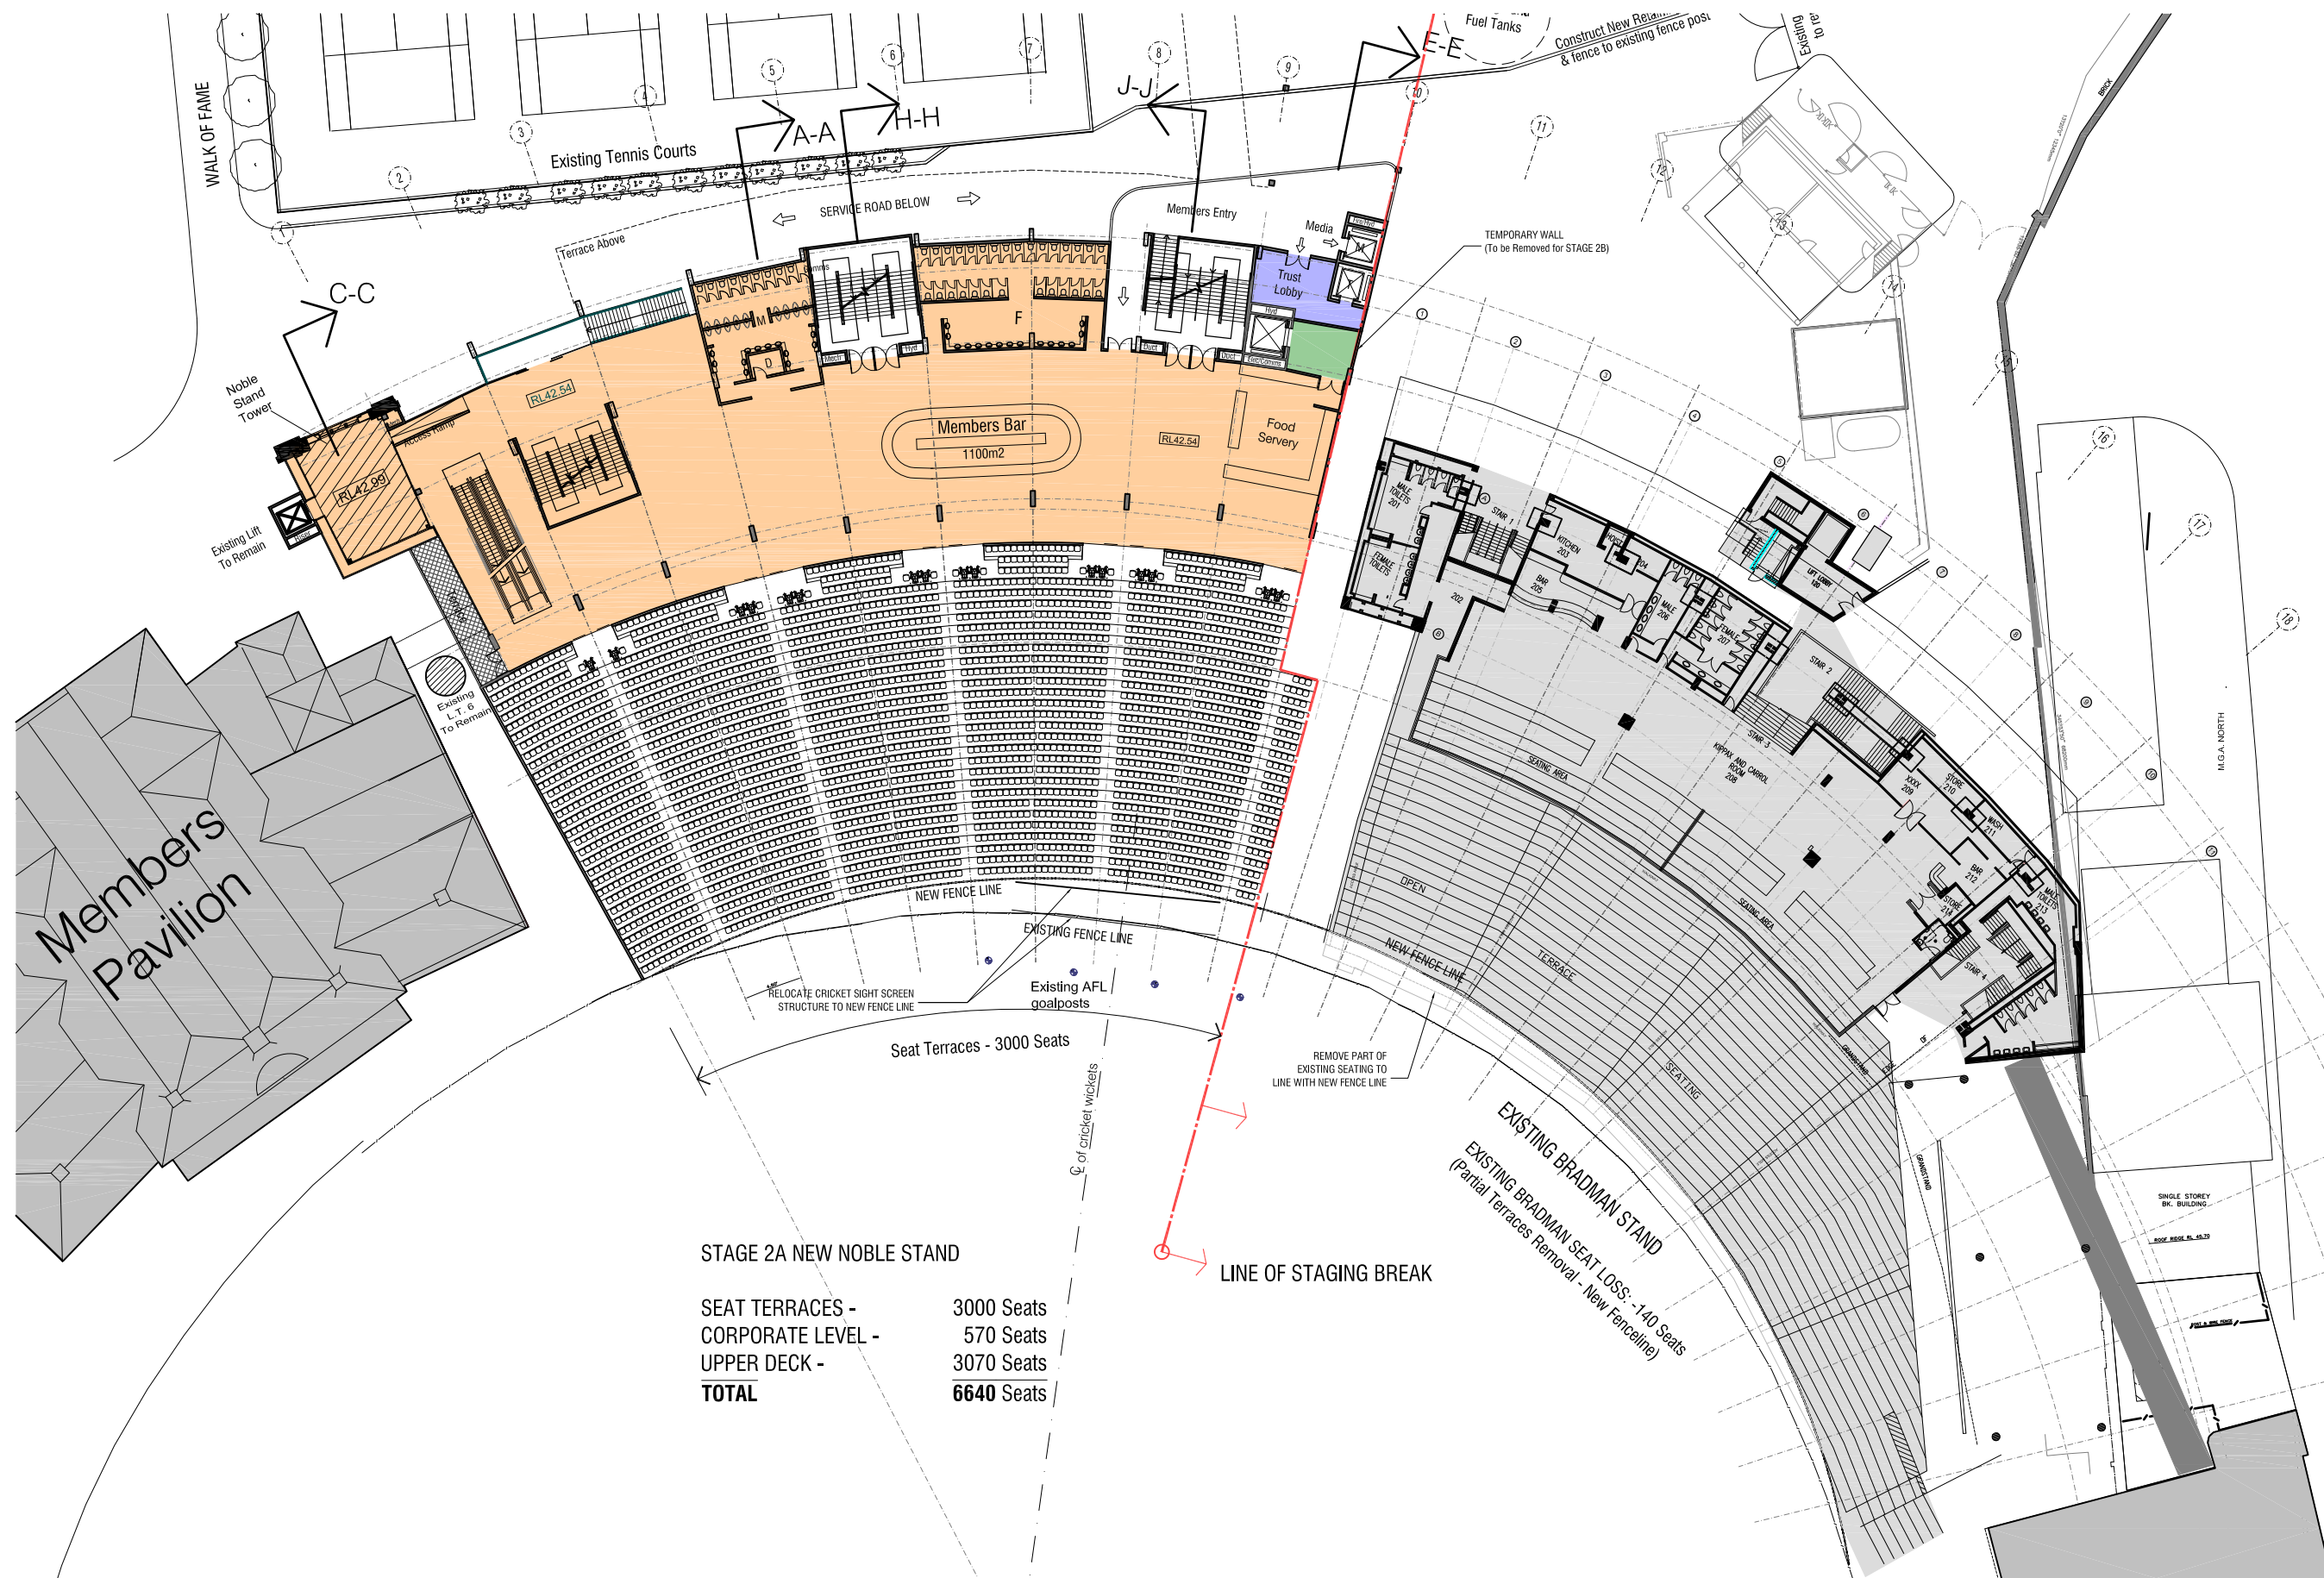

**STAGE 2A NEW NOBLE STAND**

SEAT TERRACES -	3000 Seats
CORPORATE LEVEL -	570 Seats
UPPER DECK -	3070 Seats
<b>TOTAL</b>	<b>6640 Seats</b>

**LEVEL 1 PLAN - NEW NOBLE STAND  
SCG STAGE 2A - NOBLE REDEVELOPMENT**


**Cox Robertson + Marks**

**11-17 Buckingham Street, Surry Hills.  
Sydney, 2010, N.S.W. Australia.**  
Telephone: 612 9319 4388 Fax: 612 9319 7338  
Email: mail@marks.com.au

Joint Venture Architects  
The Cox Group Pty Ltd ACN 002 535 891  
ROBERTSON+MARKS Pty Ltd ACN 003 127 222




Date 01.07.2009  
Dwg No. P-03A  
Scale 1:250@A1 / 1:500@A3

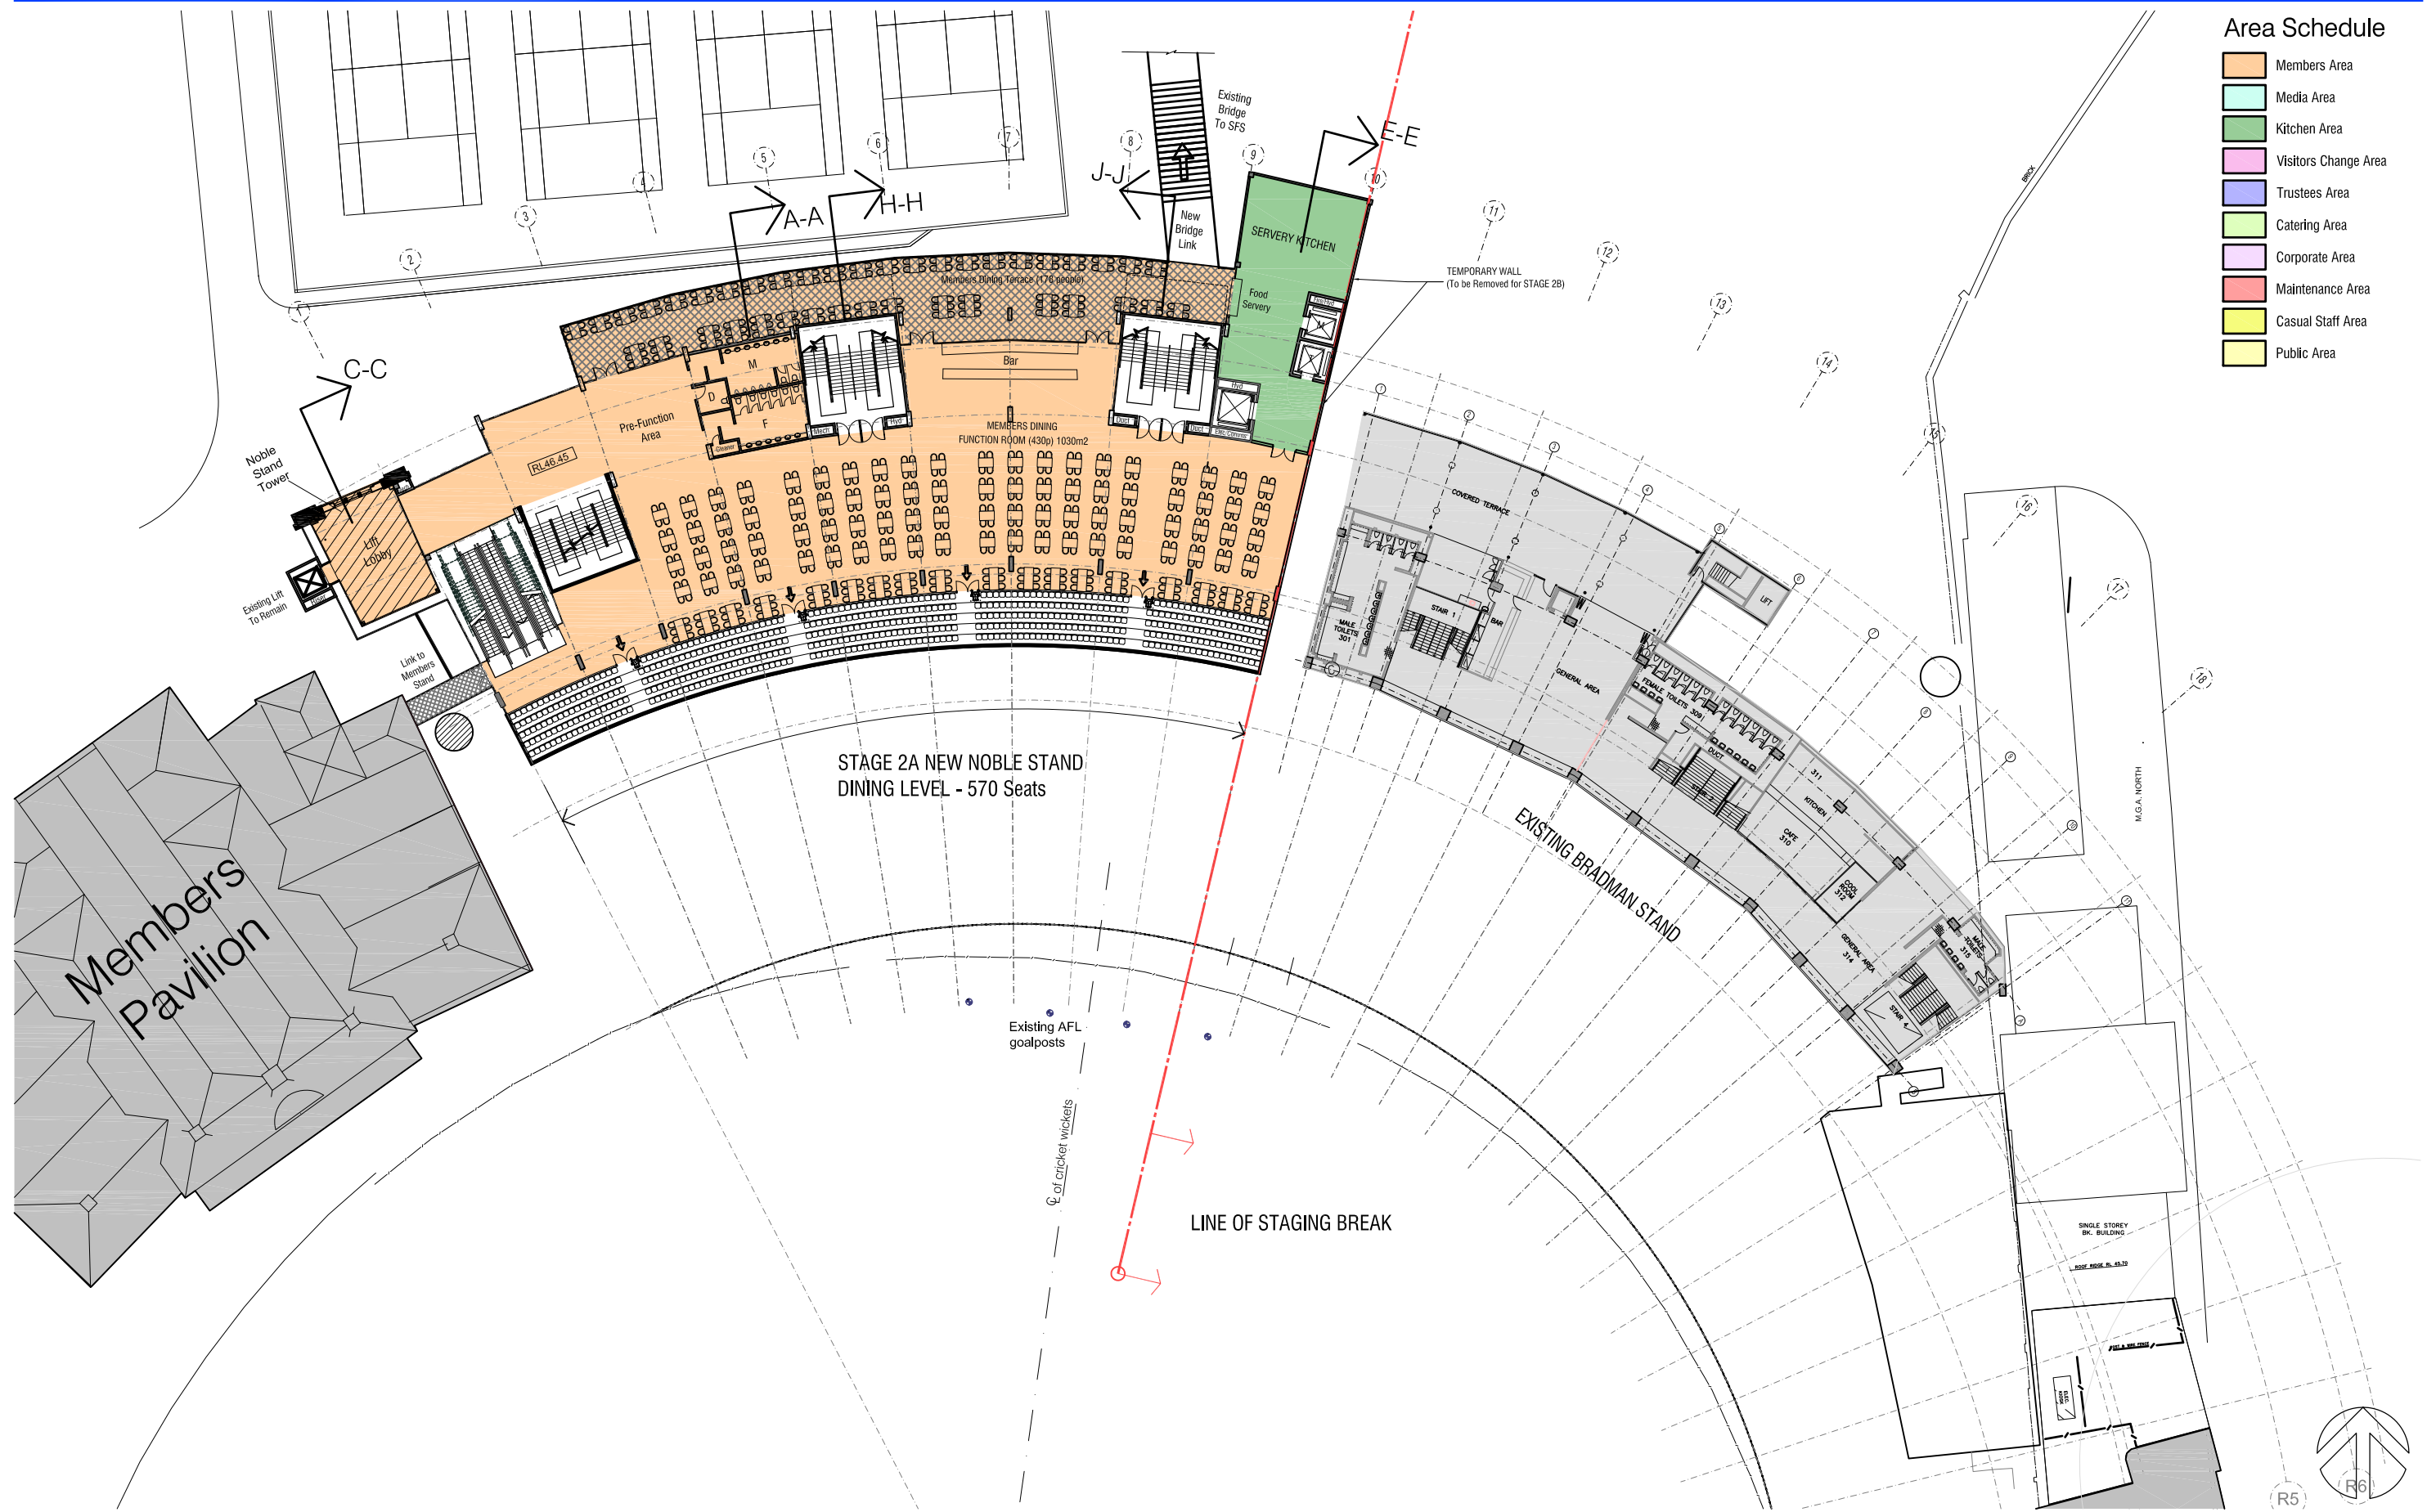

**Area Schedule**

- Members Area
- Media Area
- Kitchen Area
- Visitors Change Area
- Trustees Area
- Catering Area
- Corporate Area
- Maintenance Area
- Casual Staff Area
- Public Area

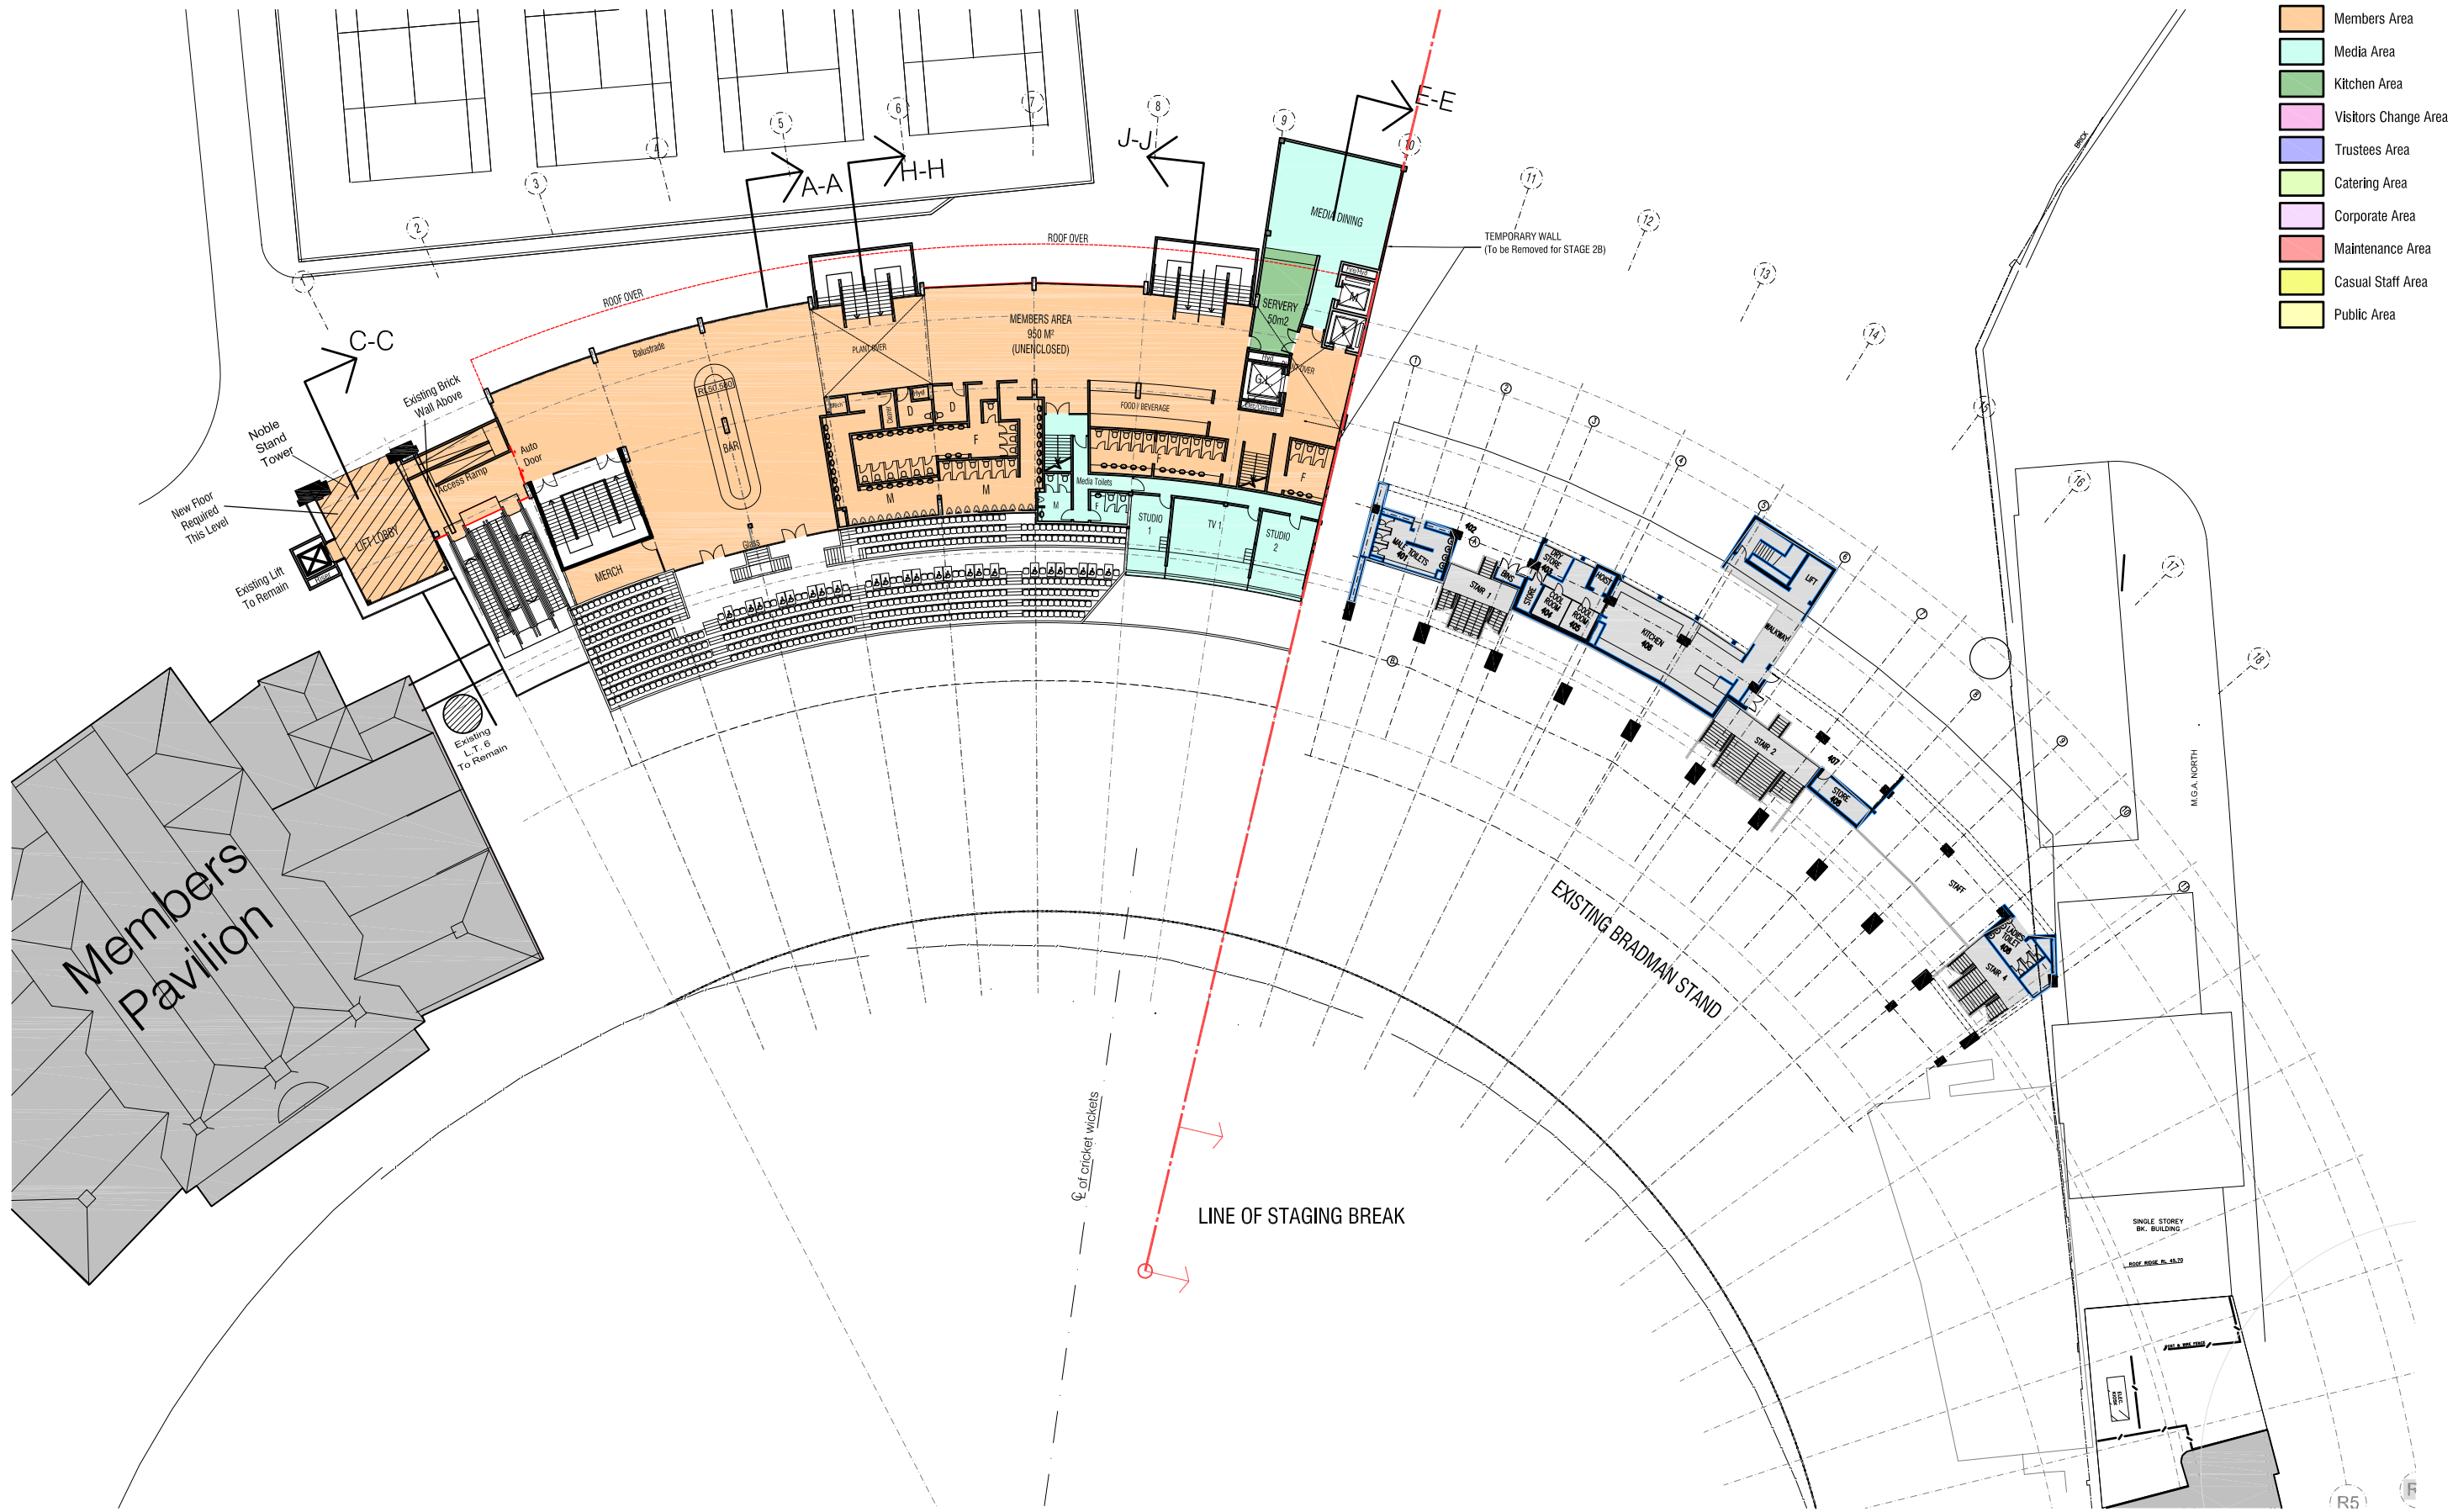

**LEVEL 3 PLAN - NEW NOBLE STAND  
SCG STAGE 2A - NOBLE REDEVELOPMENT**

**Cox Robertson+Marks**


**11-17 Buckingham Street, Surry Hills,  
Sydney, 2010, N.S.W. Australia.**  
Telephone: 612 9319 4388 Fax: 612 9319 7338  
Email: mail@marks.com.au

---

Joint Venture Architects    The Cox Group Pty Ltd    ACN 002 535 891  
ROBERTSON+MARKS Pty Ltd    ACN 003 127 222



Date 01.07.2009  
Dwg No. P-05A  
Scale 1:250@A1 / 1:500@A3

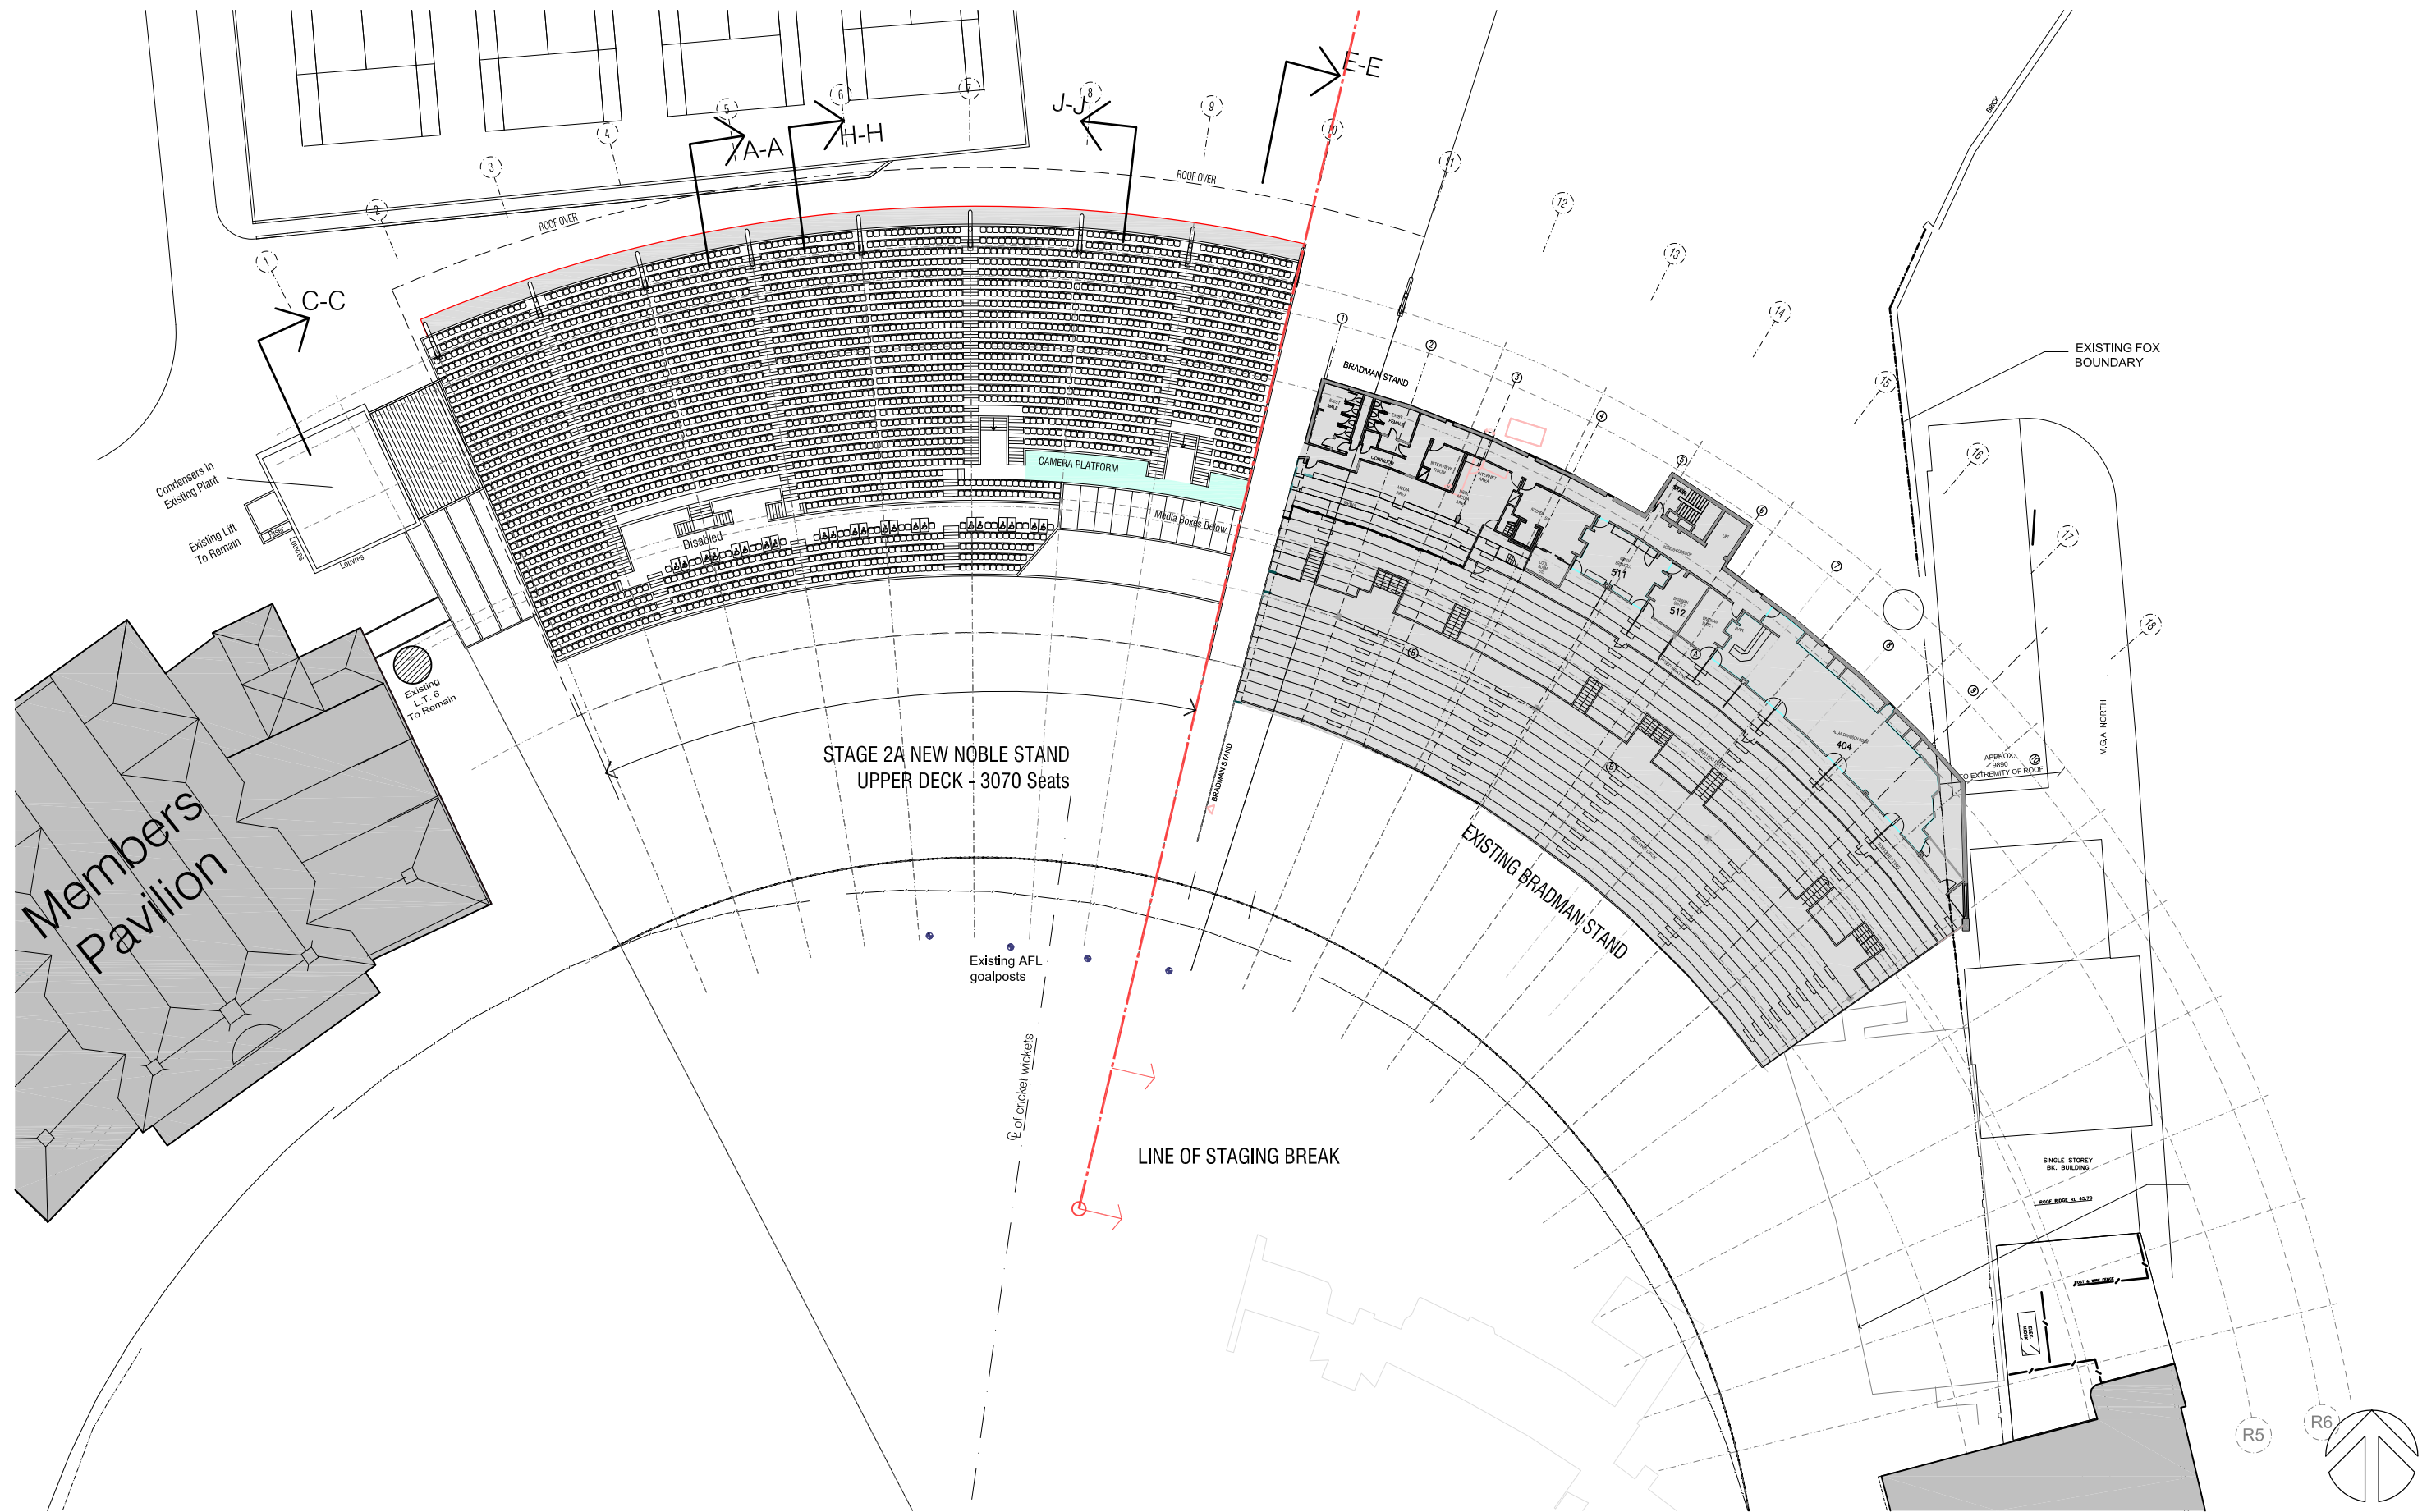

LEVEL 4 PLAN - NEW NOBLE STAND  
 SCG STAGE 2A - NOBLE REDEVELOPMENT

Cox Robertson + Marks

**11-17 Buckingham Street, Surry Hills.**  
**Sydney, 2010, N.S.W. Australia.**  
 Telephone: 612 9319 4388 Fax: 612 9319 7338  
 Email: mail@marks.com.au

---


Joint Venture Architects    The Cox Group Pty Ltd    ACN 002 535 891  
 ROBERTSON+MARKS Pty Ltd    ACN 003 127 222



Date 01.07.2009

Dwg No. P-06A

Scale 1:250@A1 / 1:500@A3

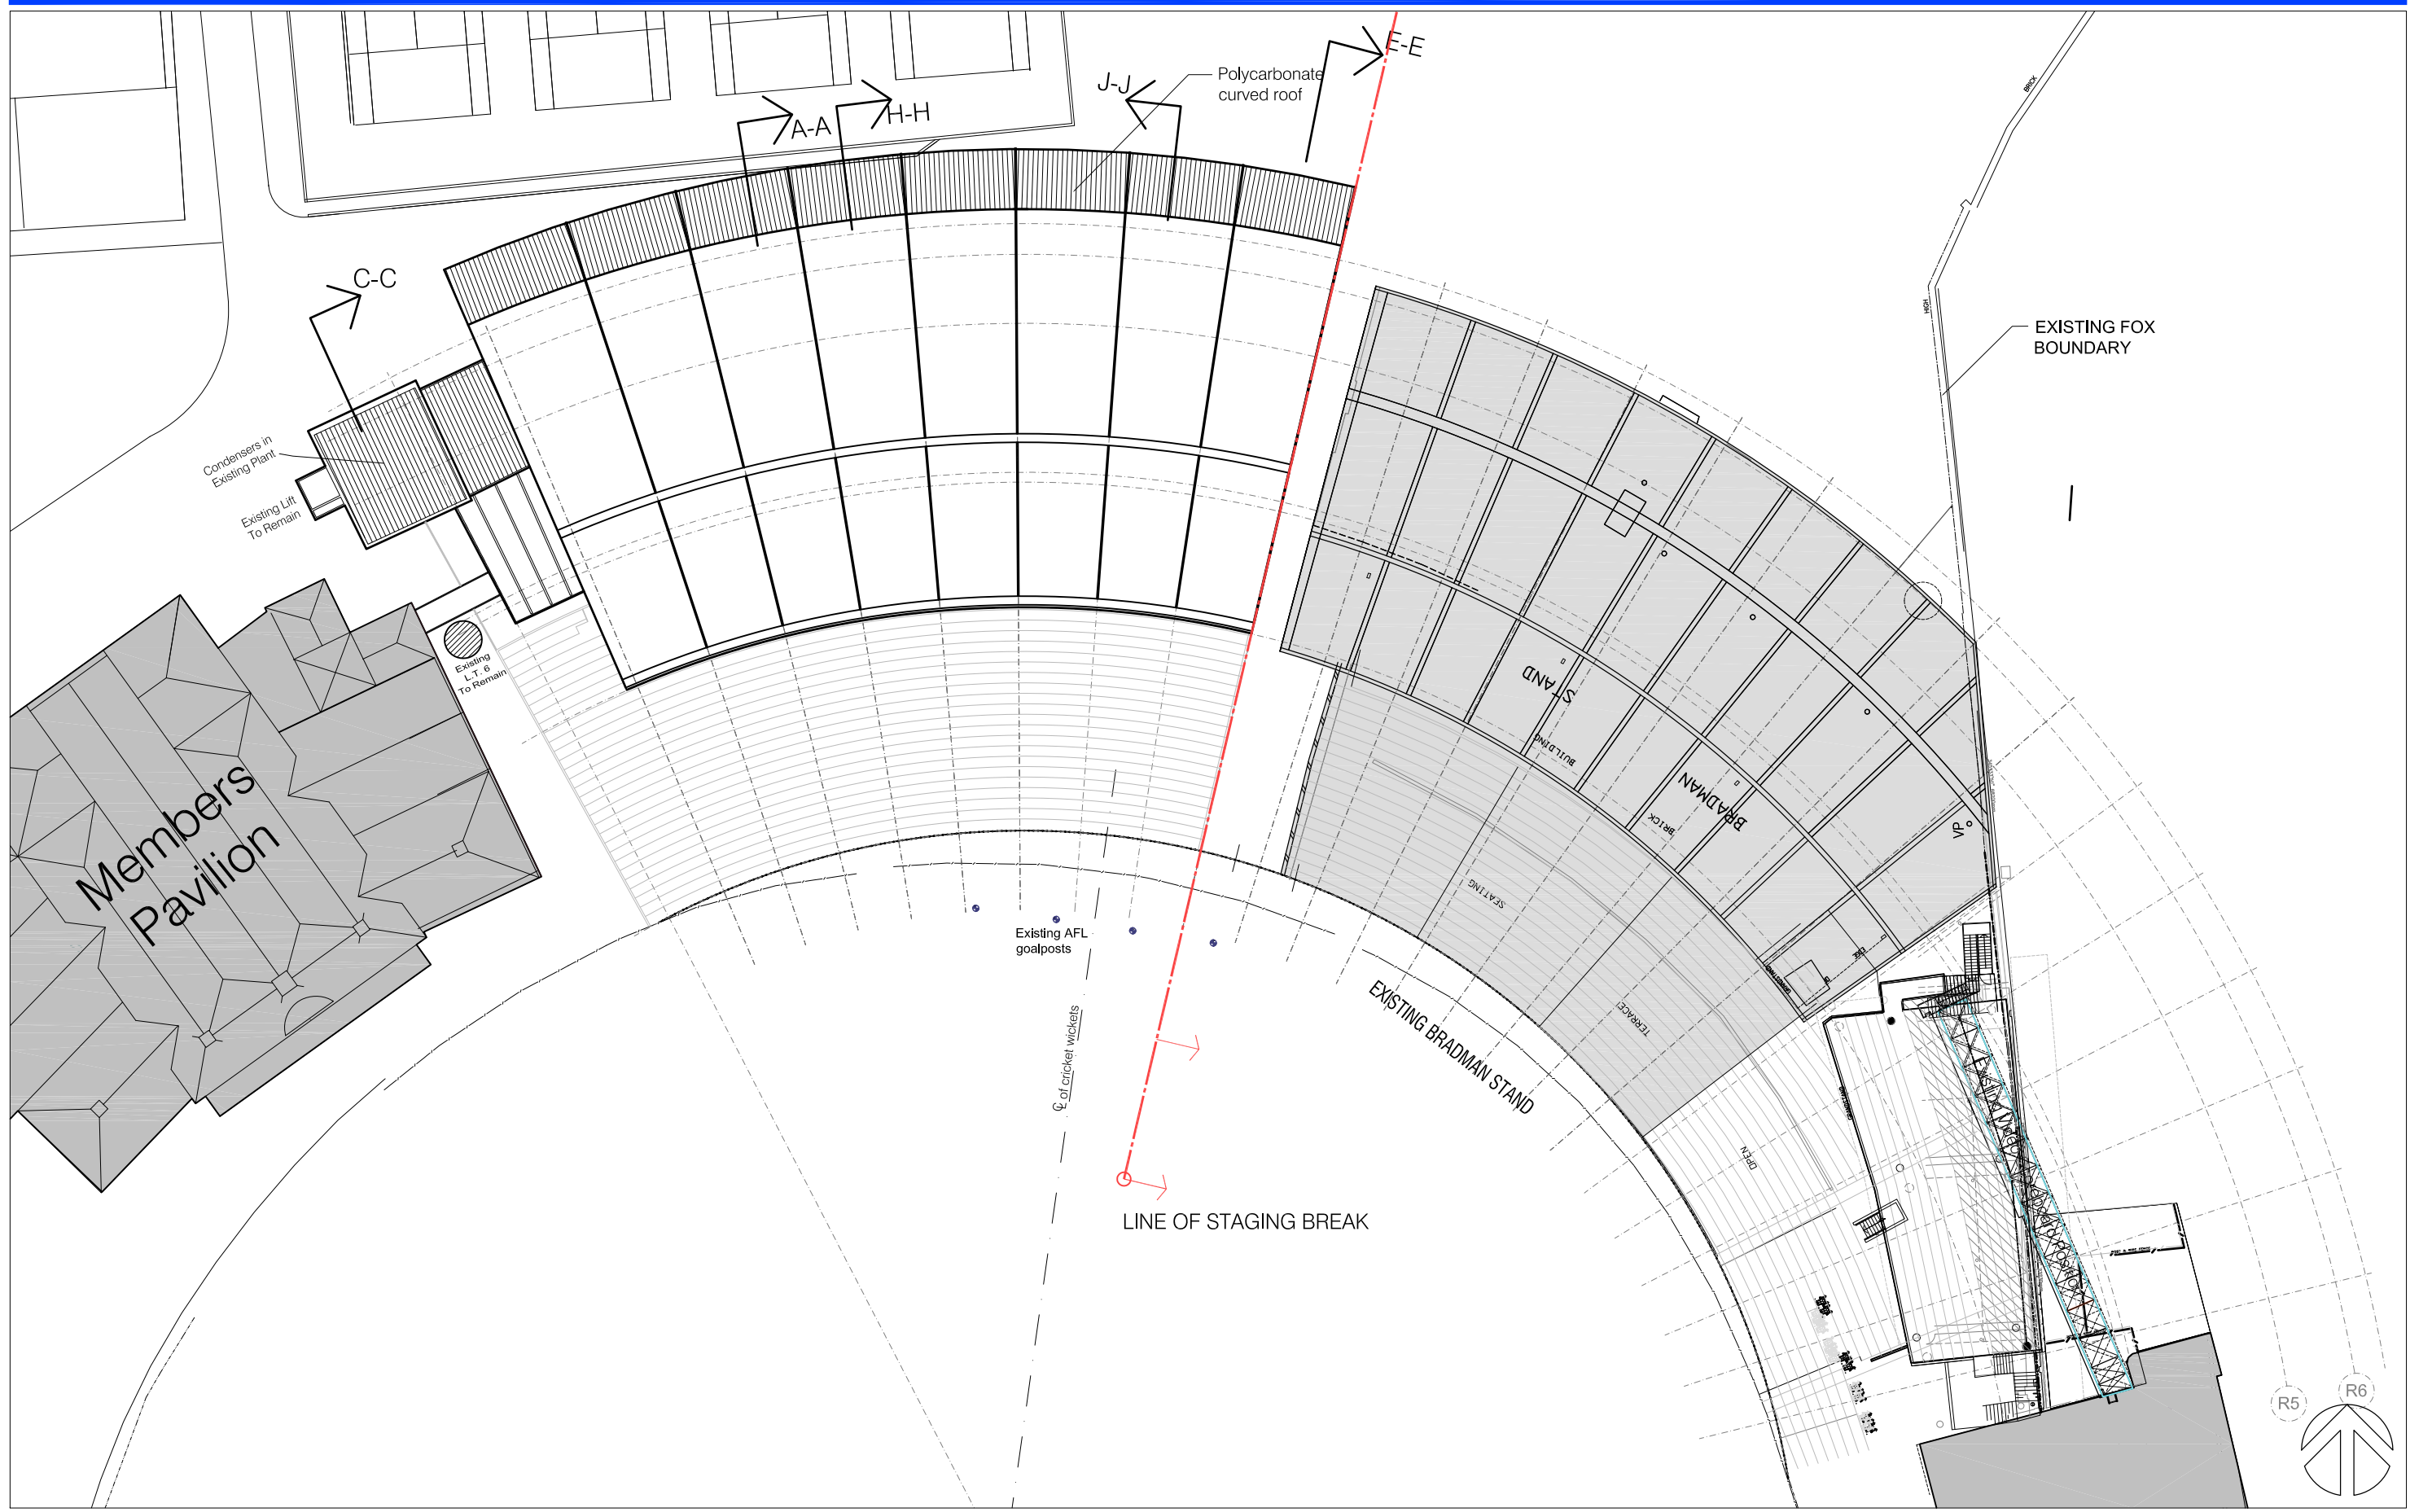

ROOF PLAN - NEW NOBLE STAND  
 SCG STAGE 2A - NOBLE REDEVELOPMENT

**Cox Robertson + Marks**  
 11-17 Buckingham Street, Surry Hills.  
 Sydney, 2010, N.S.W. Australia.  
 Telephone: 612 9319 4388 Fax: 612 9319 7338  
 Email: mail@marks.com.au

Joint Venture Architects  
 The Cox Group Pty Ltd ACN 002 535 891  
 ROBERTSON+MARKS Pty Ltd ACN 003 127 222



Date 01.07.2009  
 Dwg No. P-07A  
 Scale 1:250@A1 / 1:500@A3



EXISTING  
SCOREBOARD

EXISTING  
BRADMAN STAND

NEW  
NOBLE STAND

EXISTING  
MA NOBLE TOWER

**NORTH ELEVATION  
SCG STAGE 2A - NOBLE REDEVELOPMENT**

Cox Robertson + Marks

**11-17 Buckingham Street, Surry Hills.  
Sydney, 2010, N.S.W. Australia.**  
Telephone: 612 9319 4388 Fax: 612 9319 7338  
Email: mail@marks.com.au


Joint Venture Architects	The Cox Group Pty Ltd ROBERTSON+MARKS Pty Ltd	ACN 002 535 891 ACN 003 127 222
-----------------------------	--	------------------------------------



Date  
01.07.2009

Dwg No.  
P-08A

Scale  
1:250@A1 / 1:500@A3

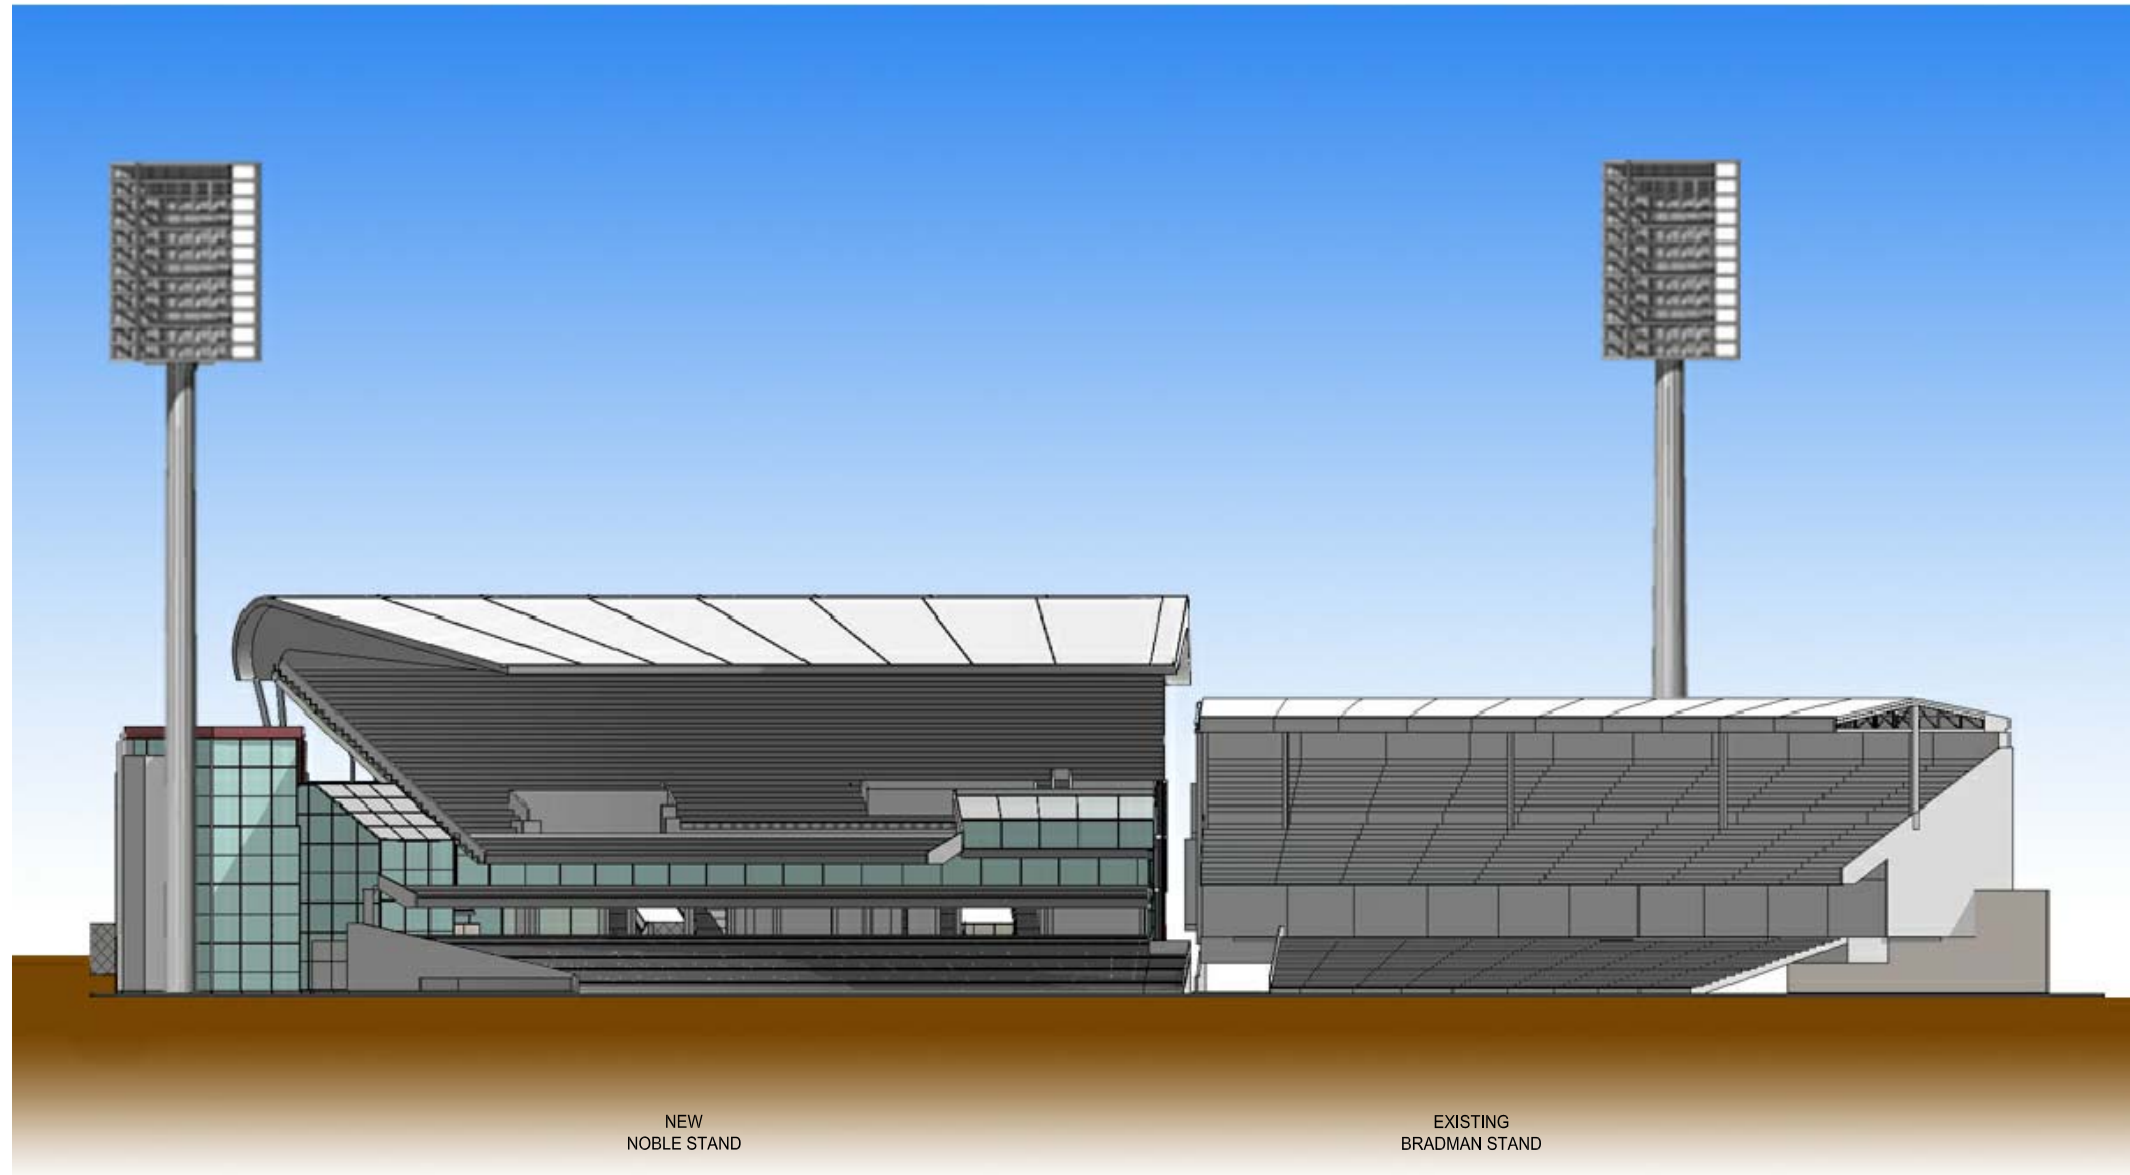

NEW  
NOBLE STAND

EXISTING  
BRADMAN STAND

SOUTH ELEVATION  
SCG STAGE 2A - NOBLE REDEVELOPMENT

Cox Robertson + Marks

11-17 Buckingham Street, Surry Hills.  
Sydney, 2010, N.S.W. Australia.  
Telephone: 612 9319 4388 Fax: 612 9319 7338  
Email: mail@marks.com.au


Joint Venture Architects	The Cox Group Pty Ltd ROBERTSON+MARKS Pty Ltd	ACN 002 535 891 ACN 003 127 222
-----------------------------	--	------------------------------------



Date  
01.07.2009

Dwg No.  
P-09A

Scale  
1:250@A1 / 1:500@A3

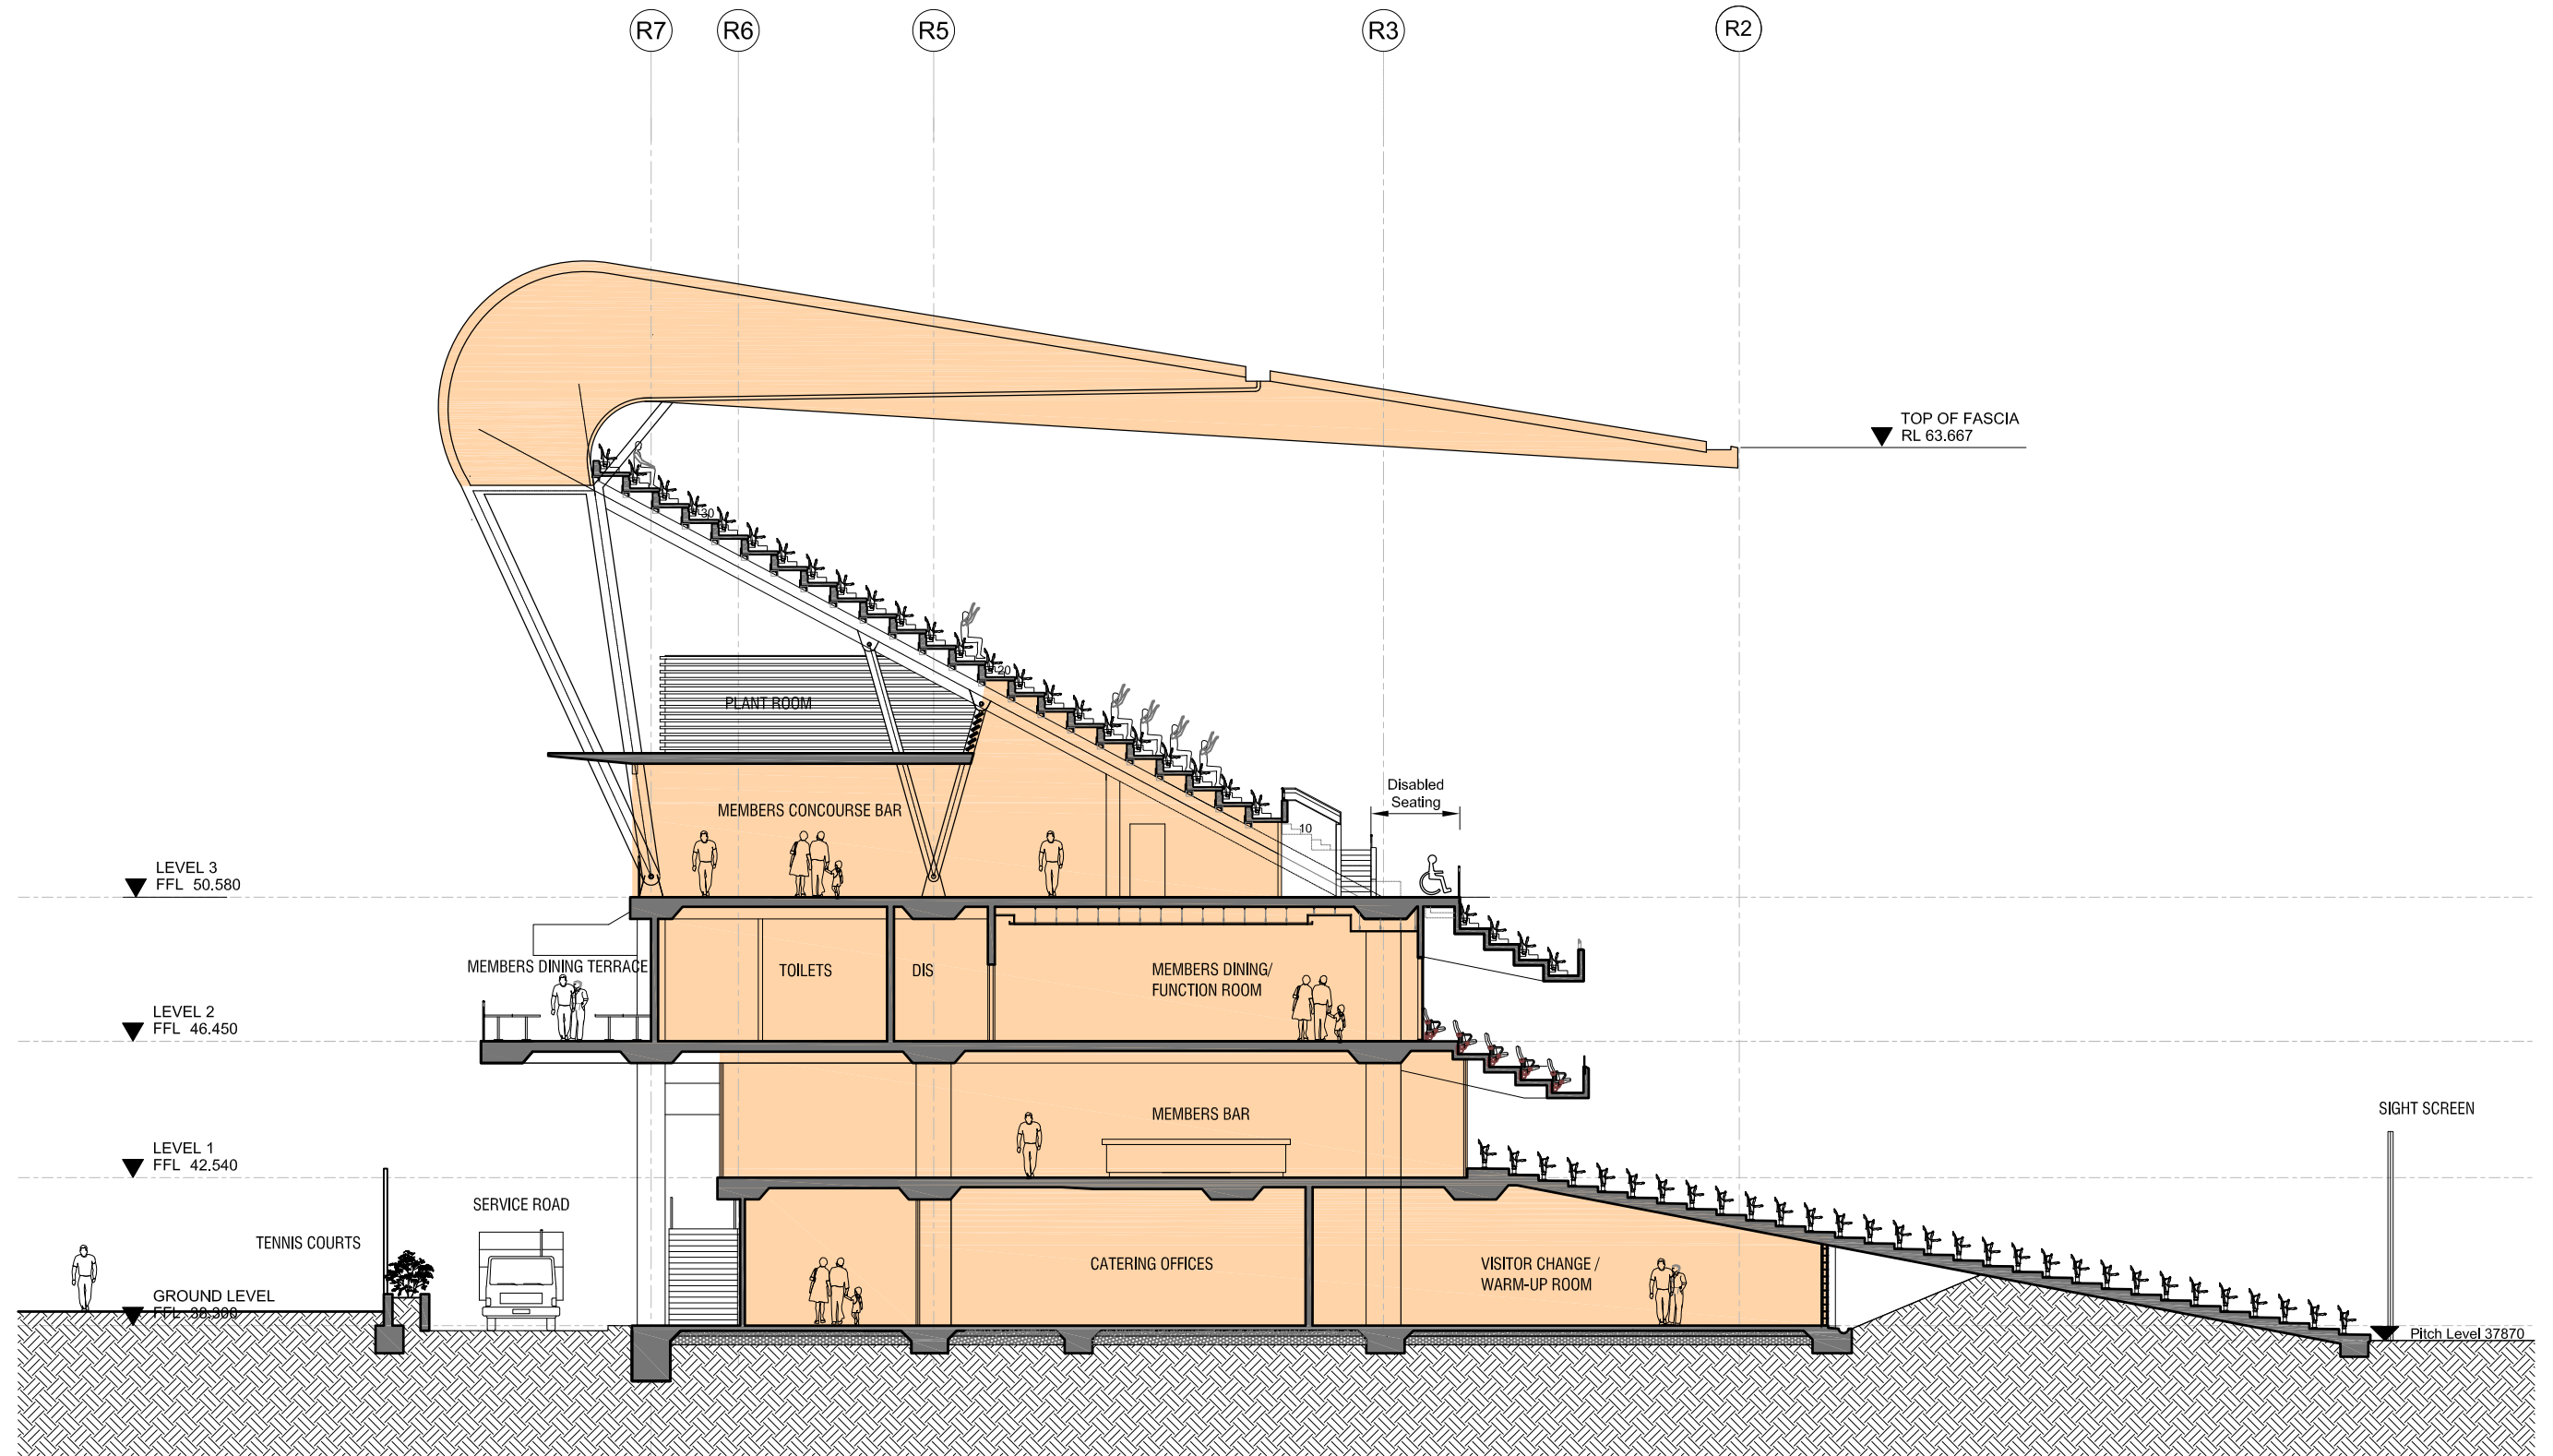

NEW NOBLE STAND

SECTION A-A  
SCG STAGE 2A - NOBLE REDEVELOPMENT


Cox Robertson + Marks

11-17 Buckingham Street, Surry Hills.  
Sydney, 2010, N.S.W. Australia.  
Telephone: 612 9319 4388 Fax: 612 9319 7338  
Email: mail@marks.com.au

Joint Venture Architects  
The Cox Group Pty Ltd ACN 002 535 891  
ROBERTSON+MARKS Pty Ltd ACN 003 127 222



Date	01.07.2009
Dwg No.	P-10A
Scale	1:200@A3 / 1:100@A1

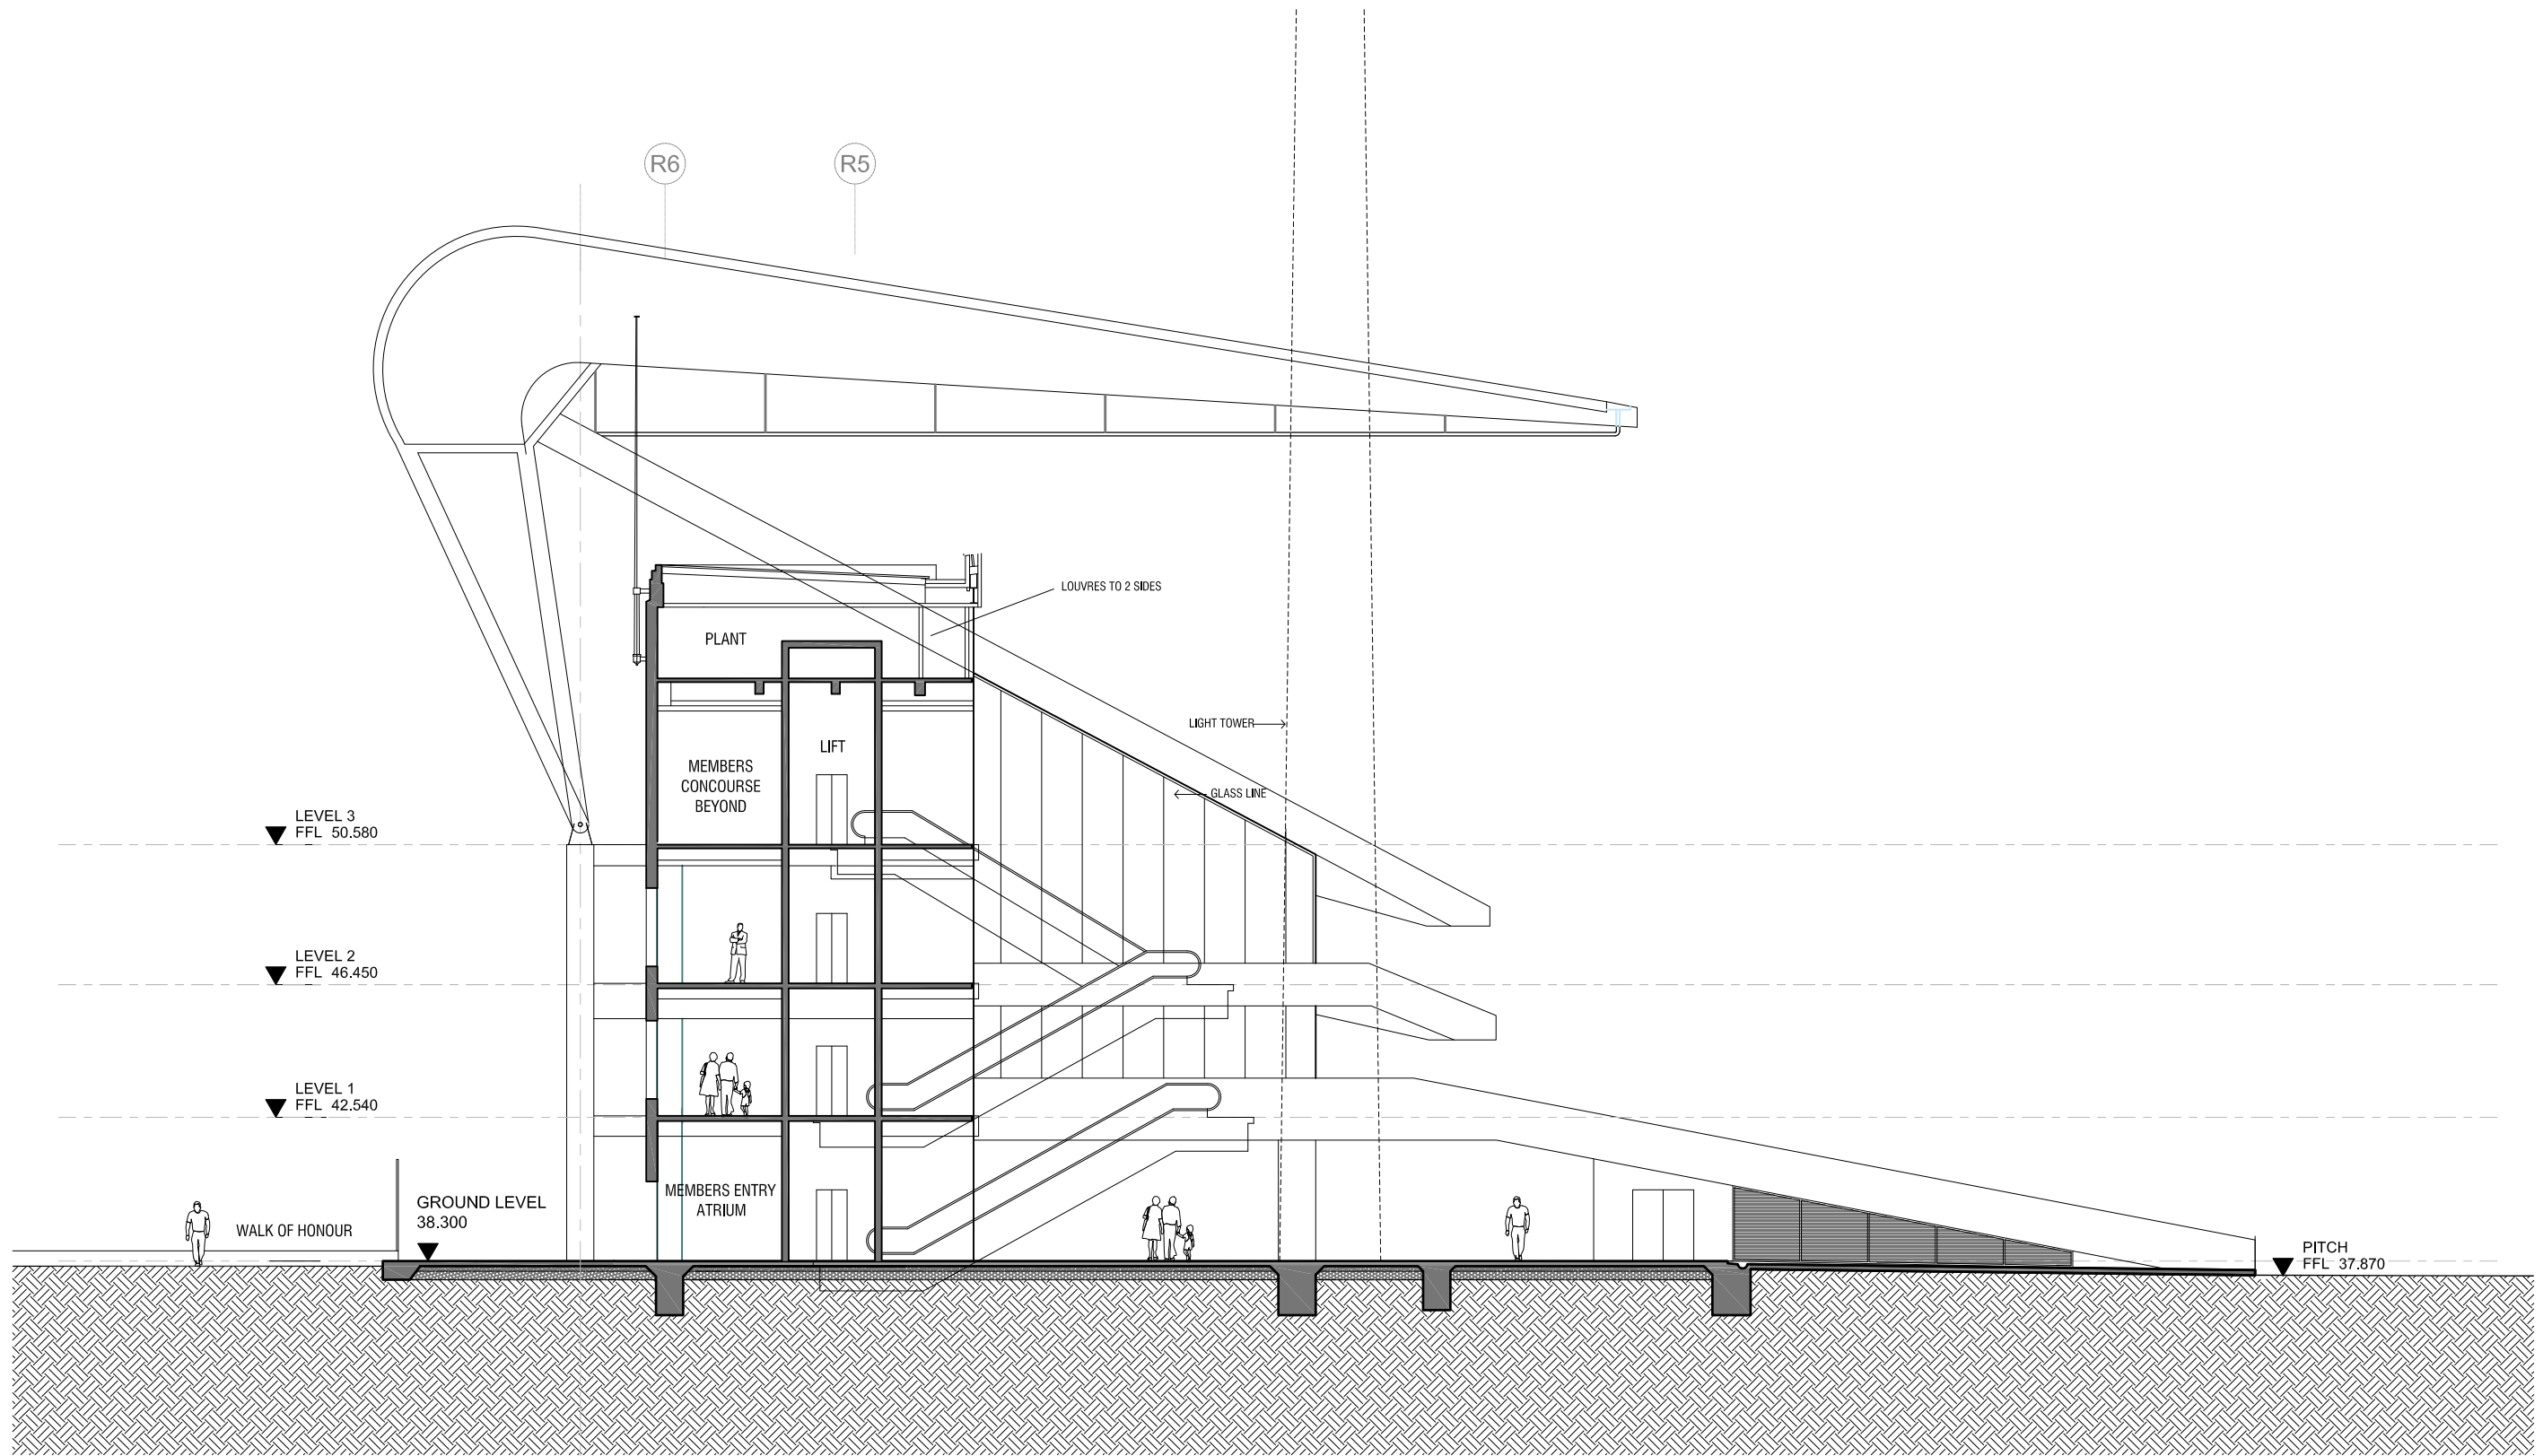

NEW NOBLE STAND

SECTION CC MEMBERS ENTRY  
SCG STAGE 2A - NOBLE REDEVELOPMENT


Cox Robertson + Marks

11-17 Buckingham Street, Surry Hills.  
Sydney, 2010, N.S.W. Australia.  
Telephone: 612 9319 4388 Fax: 612 9319 7338  
Email: mail@marks.com.au

Joint Venture Architects	The Cox Group Pty Ltd ROBERTSON+MARKS Pty Ltd	ACN 002 535 891 ACN 003 127 222
-----------------------------	--	------------------------------------



Date	01.07.2009
Dwg No.	P-11A
Scale	1:100@A1 / 1:200@A3

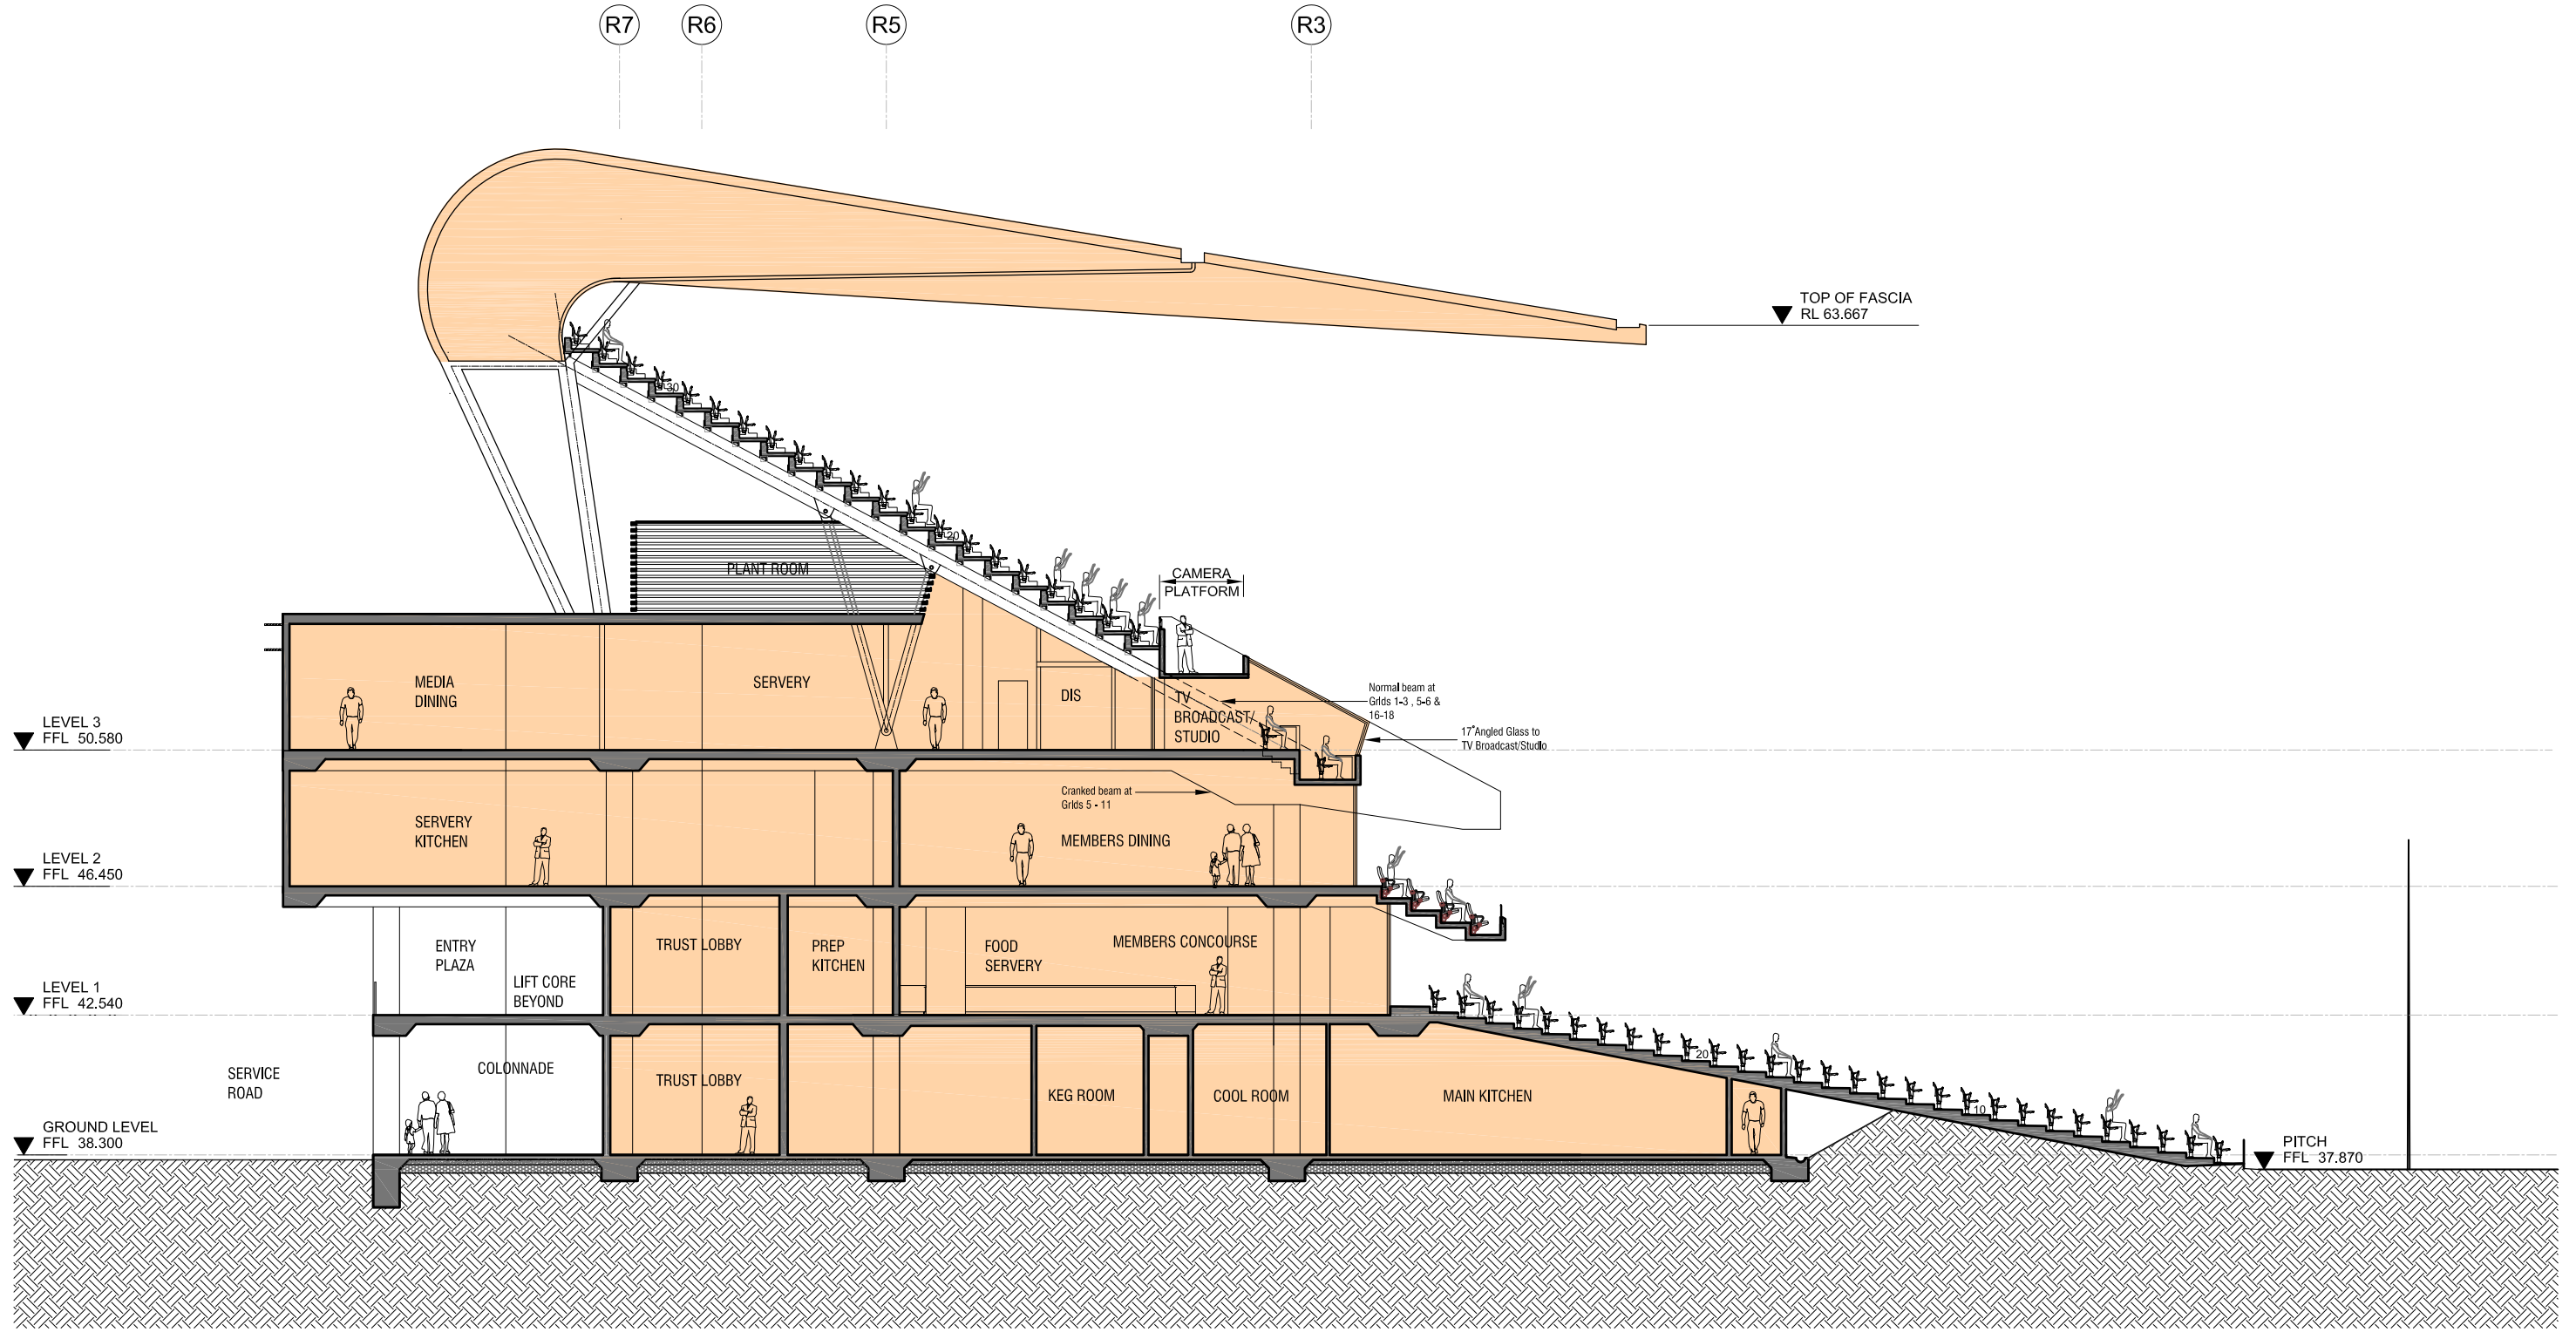

SECTION E-E  
SCG STAGE 2A - NOBLE REDEVELOPMENT


**Cox Robertson + Marks**

**11-17 Buckingham Street, Surry Hills.  
Sydney, 2010, N.S.W. Australia.**  
Telephone: 612 9319 4388 Fax: 612 9319 7338  
Email: mail@marks.com.au

Joint Venture Architects	The Cox Group Pty Ltd ROBERTSON+MARKS Pty Ltd	ACN 002 535 891 ACN 003 127 222
--------------------------	--	------------------------------------



Date	01.07.2009
Dwg No.	P-12A
Scale	1:100@A1 / 1:200@A3

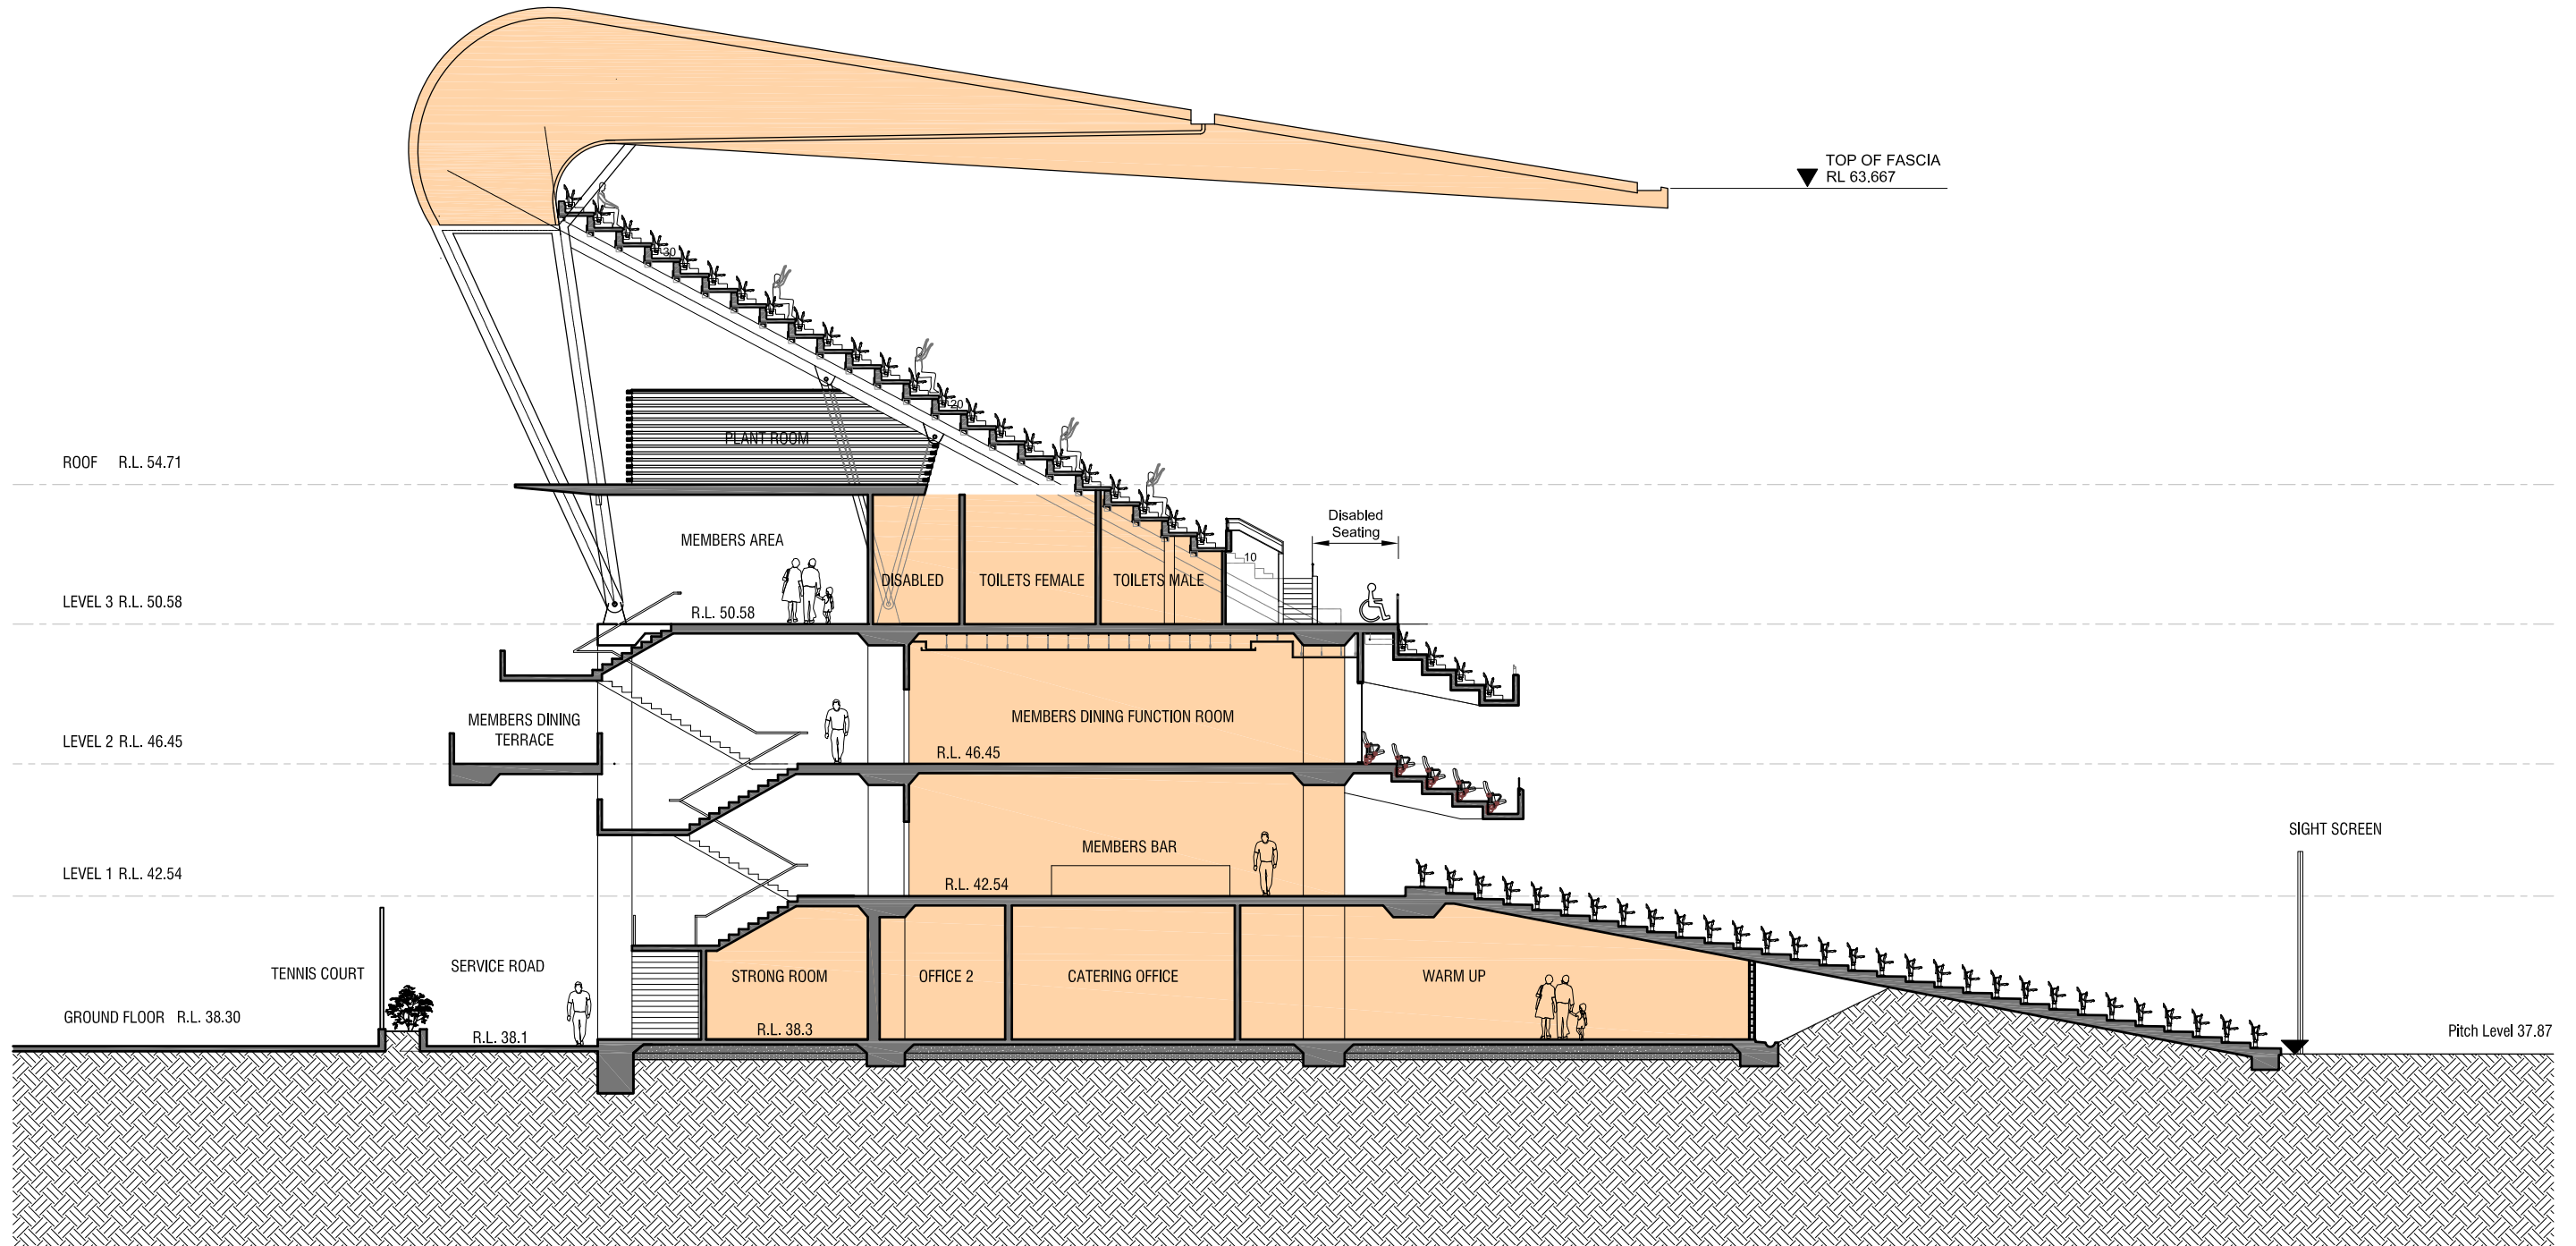

SECTION H-H  
 SCG STAGE 2A - NOBLE REDEVELOPMENT


Cox Robertson + Marks

11-17 Buckingham Street, Surry Hills.  
 Sydney, 2010, N.S.W. Australia.  
 Telephone: 612 9319 4388 Fax: 612 9319 7338  
 Email: mail@marks.com.au

Joint Venture Architects	The Cox Group Pty Ltd ROBERTSON+MARKS Pty Ltd	ACN 002 535 891 ACN 003 127 222
--------------------------	--	------------------------------------



Date	01.07.2009
Dwg No.	P-13A
Scale	1:200@A3 / 1:100@A1

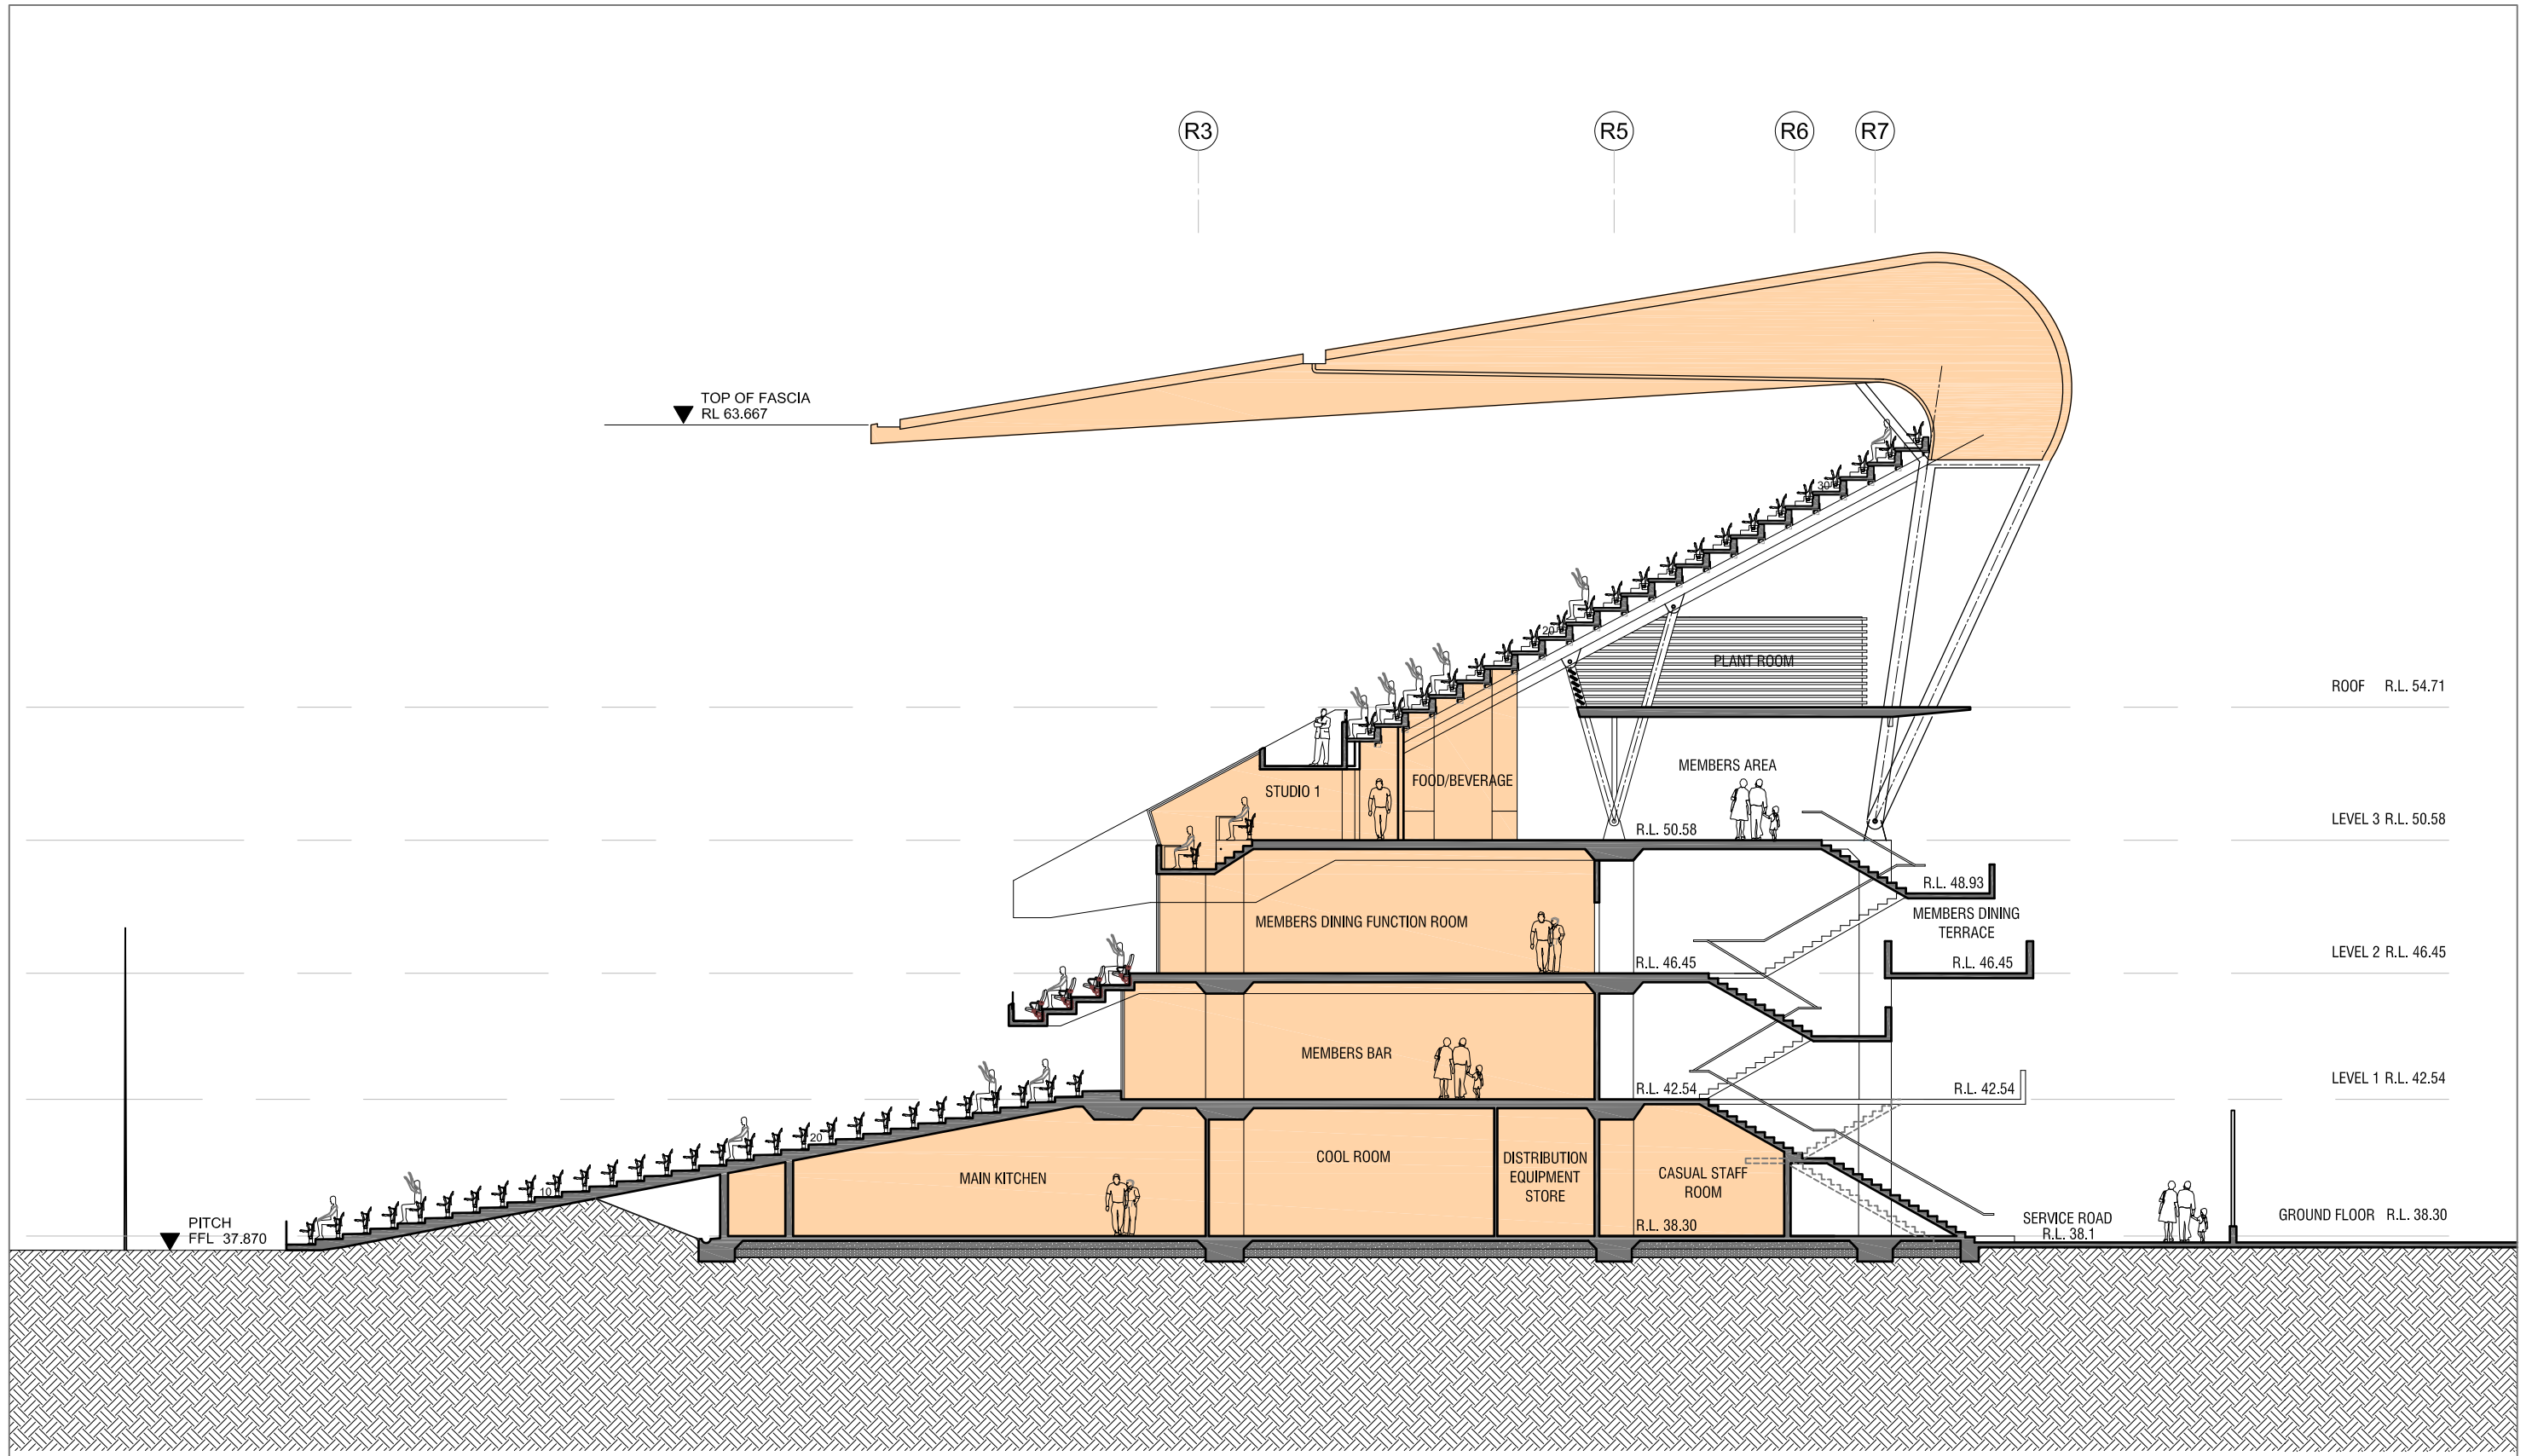

SECTION J-J  
SCG STAGE 2A - NOBLE REDEVELOPMENT

Cox Robertson + Marks

11-17 Buckingham Street, Surry Hills.  
Sydney, 2010, N.S.W. Australia.  
Telephone: 612 9319 4388 Fax: 612 9319 7338  
Email: mail@marks.com.au

Joint Venture Architects  
The Cox Group Pty Ltd ACN 002 535 891  
ROBERTSON+MARKS Pty Ltd ACN 003 127 222



Date 01.07.2009

Dwg No. P-14A

Scale 1:100@A1 / 1:200@A3