




1 Ground Floor Plan  
1:200

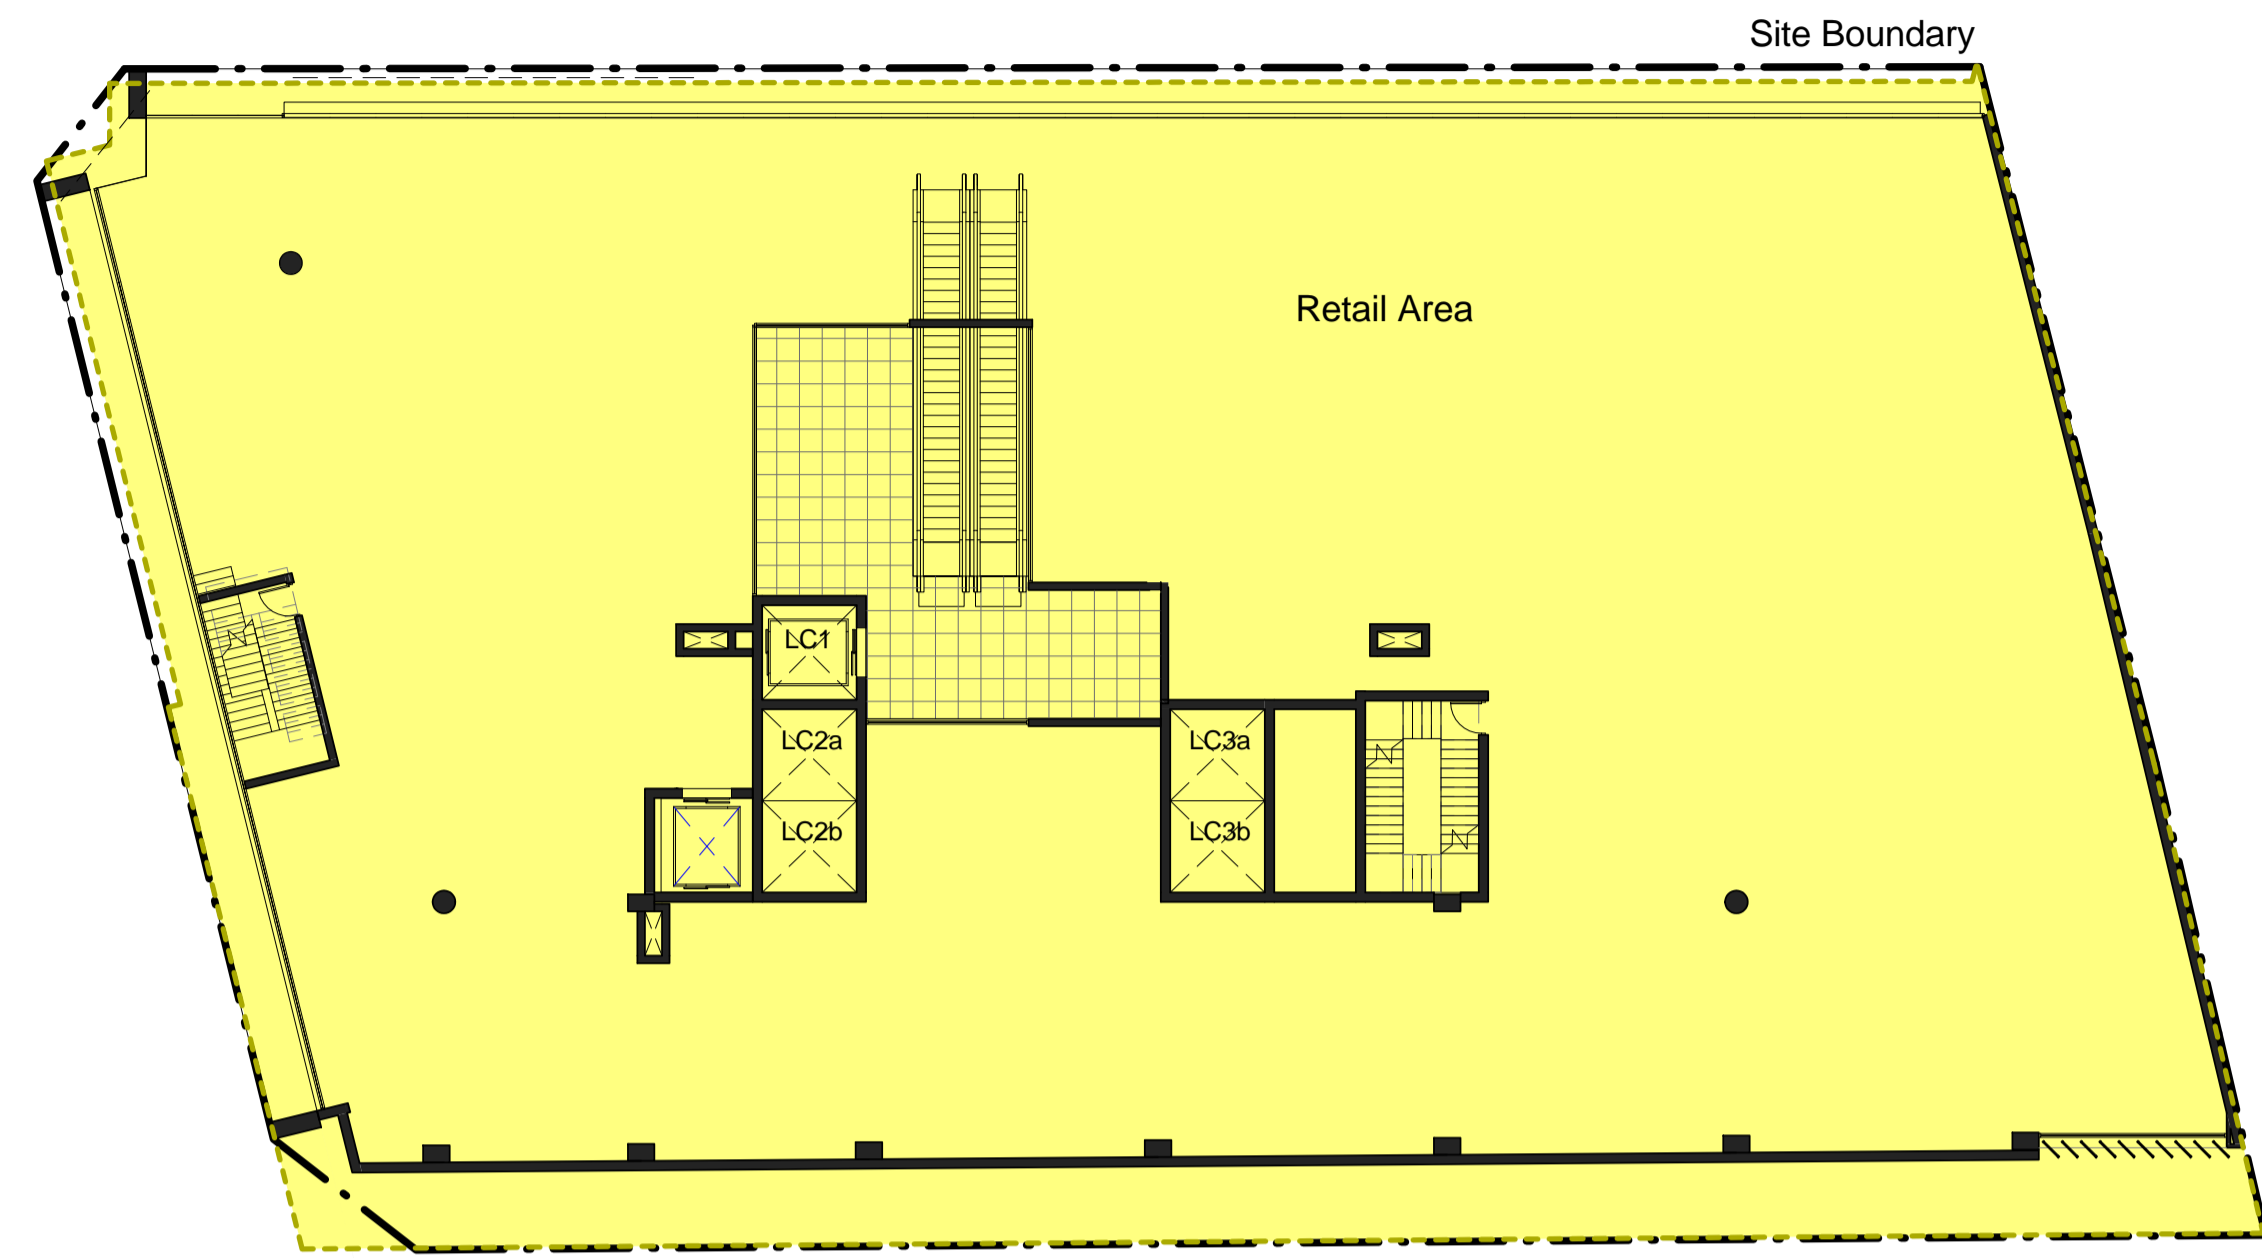


2 Level 2 Retail Plan  
1:200

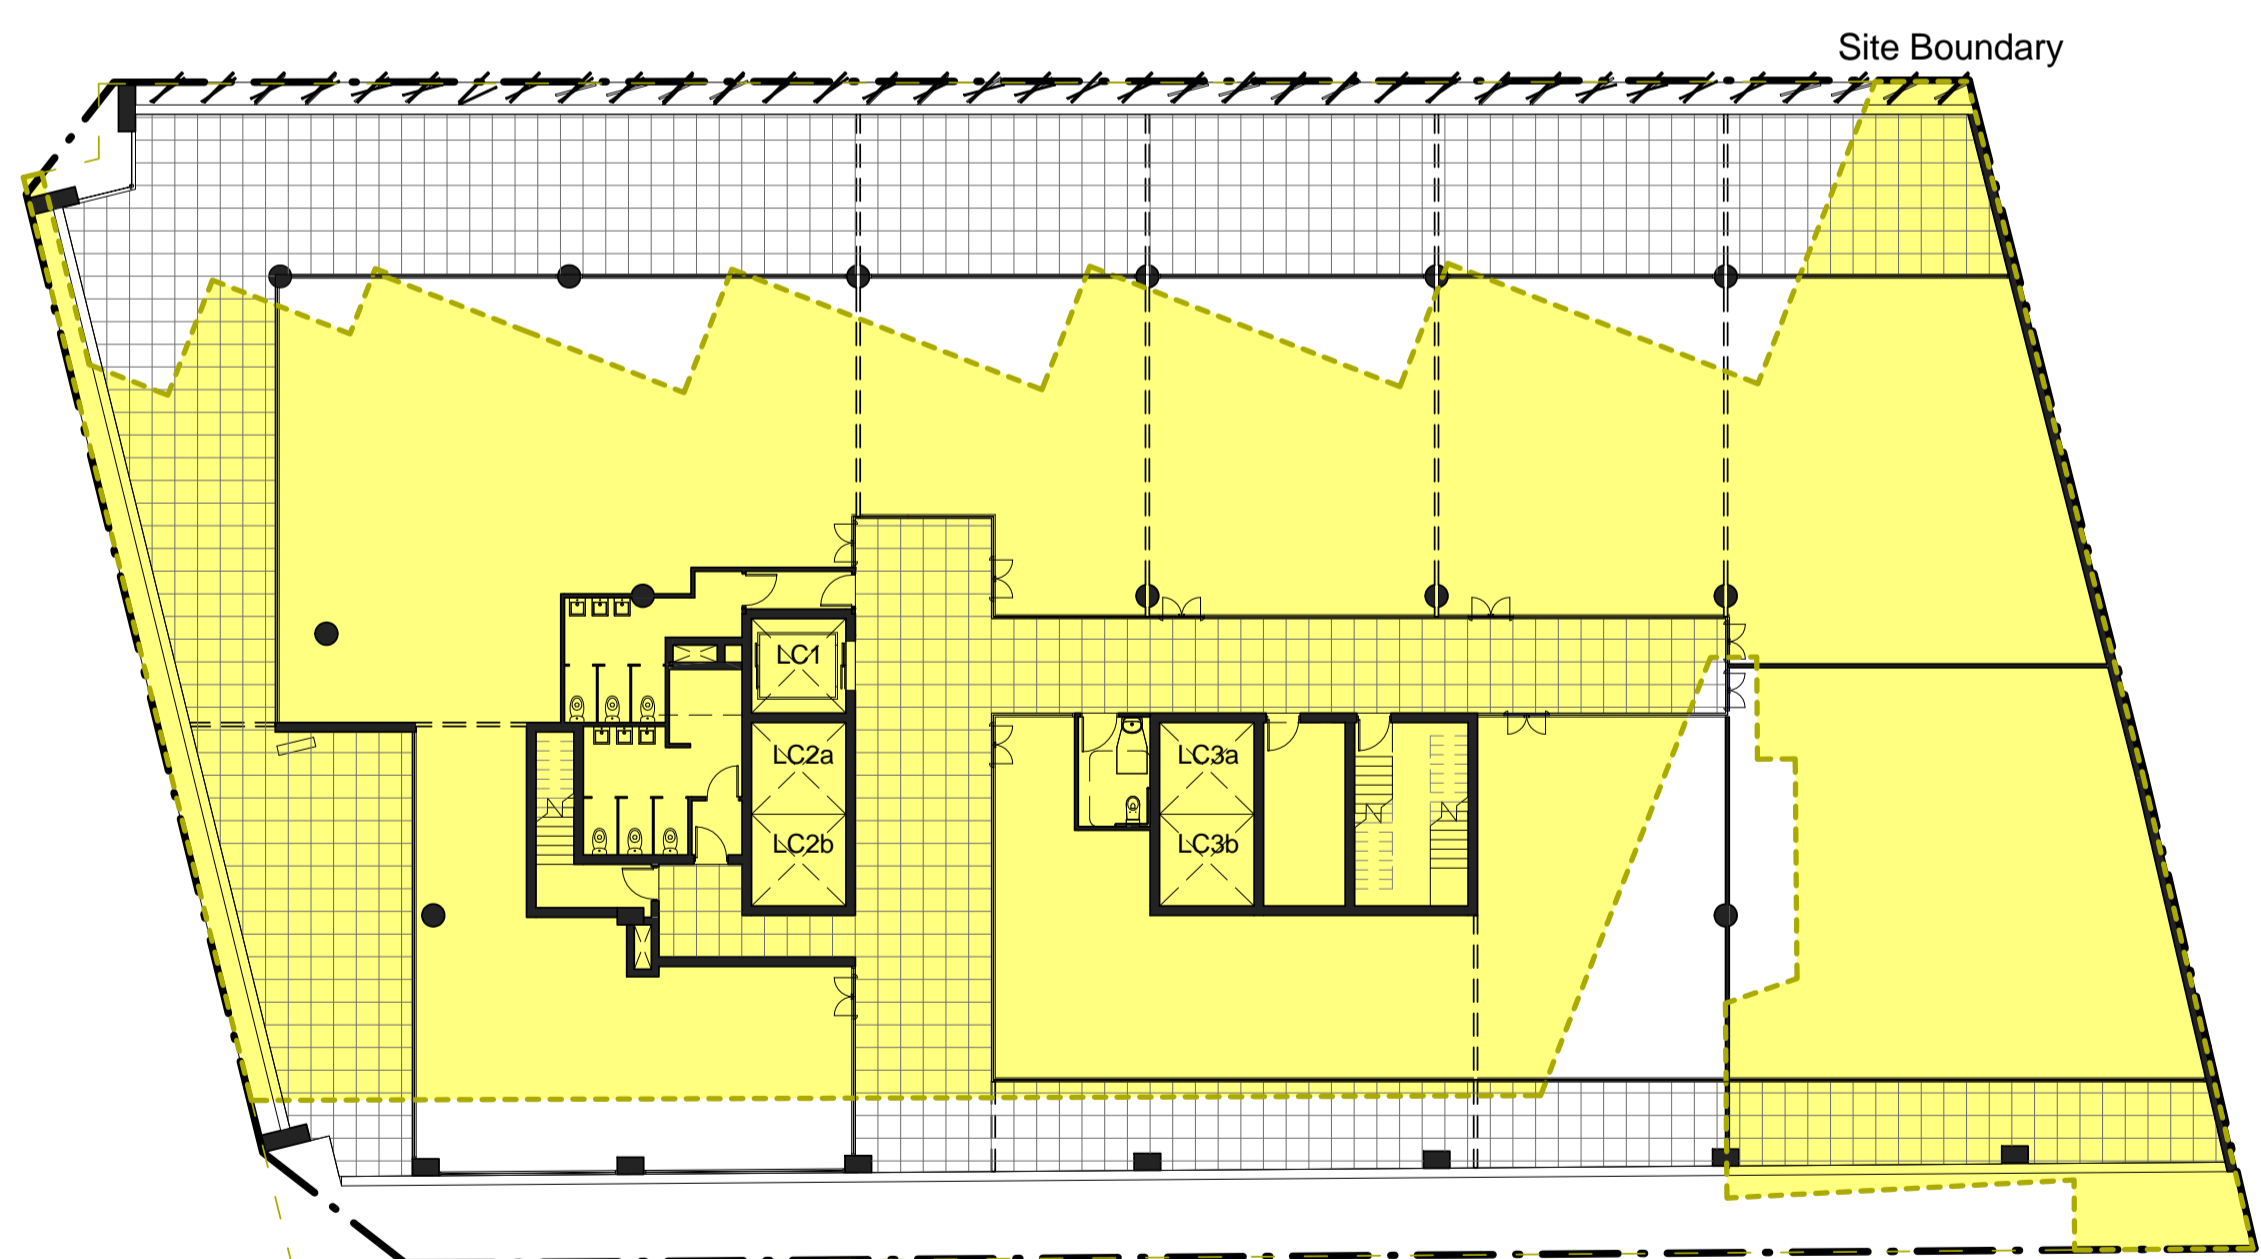

3 Level 3 Office Plan  
1:200

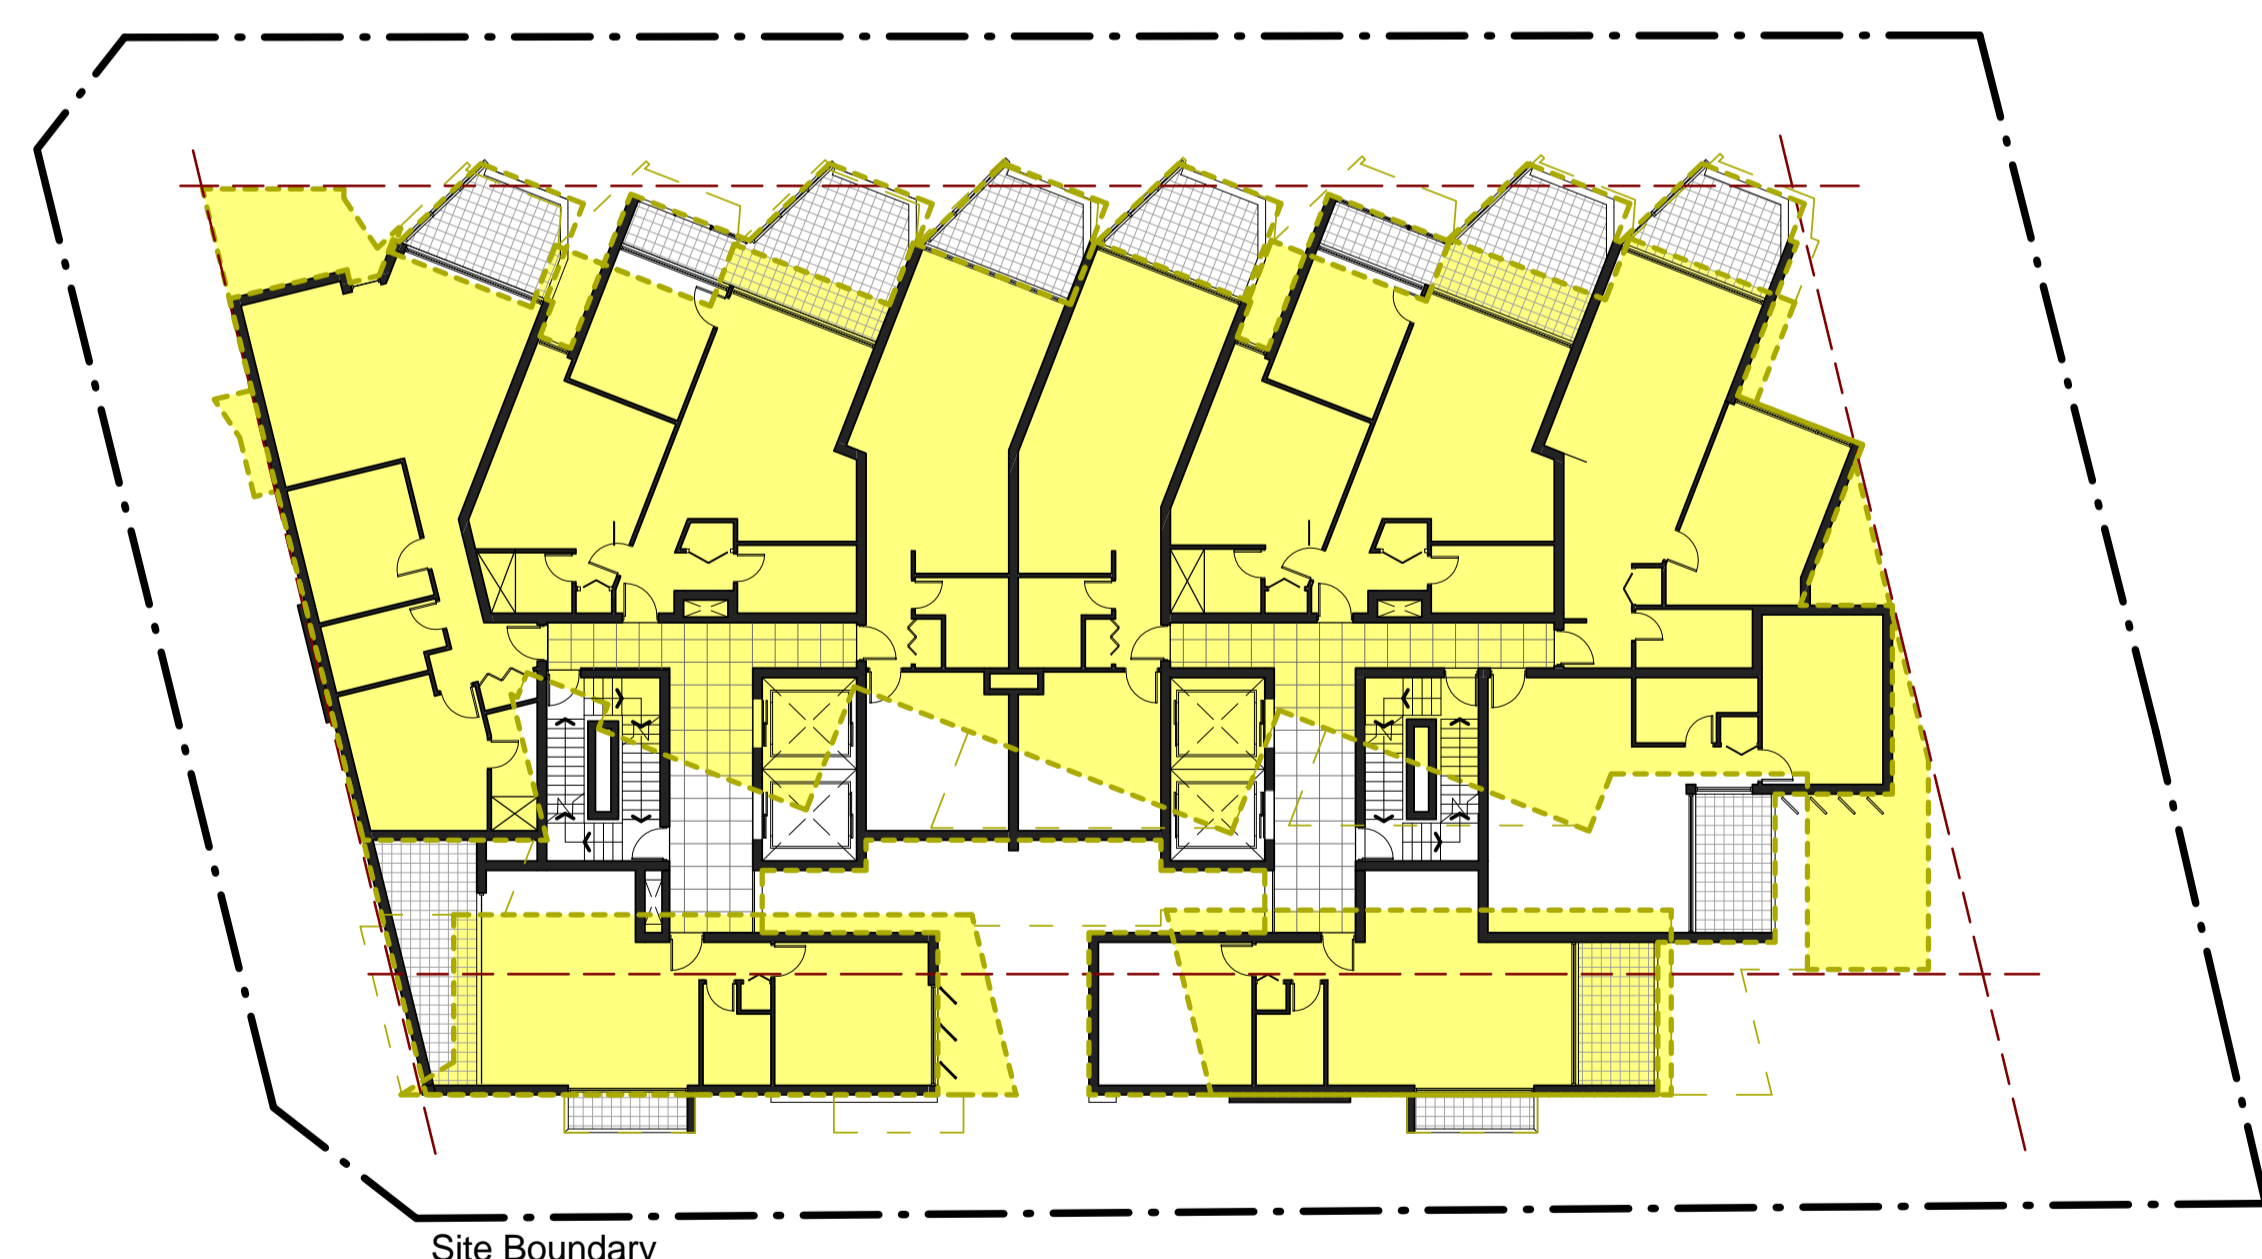

4 Typical Residential Plan  
1:200

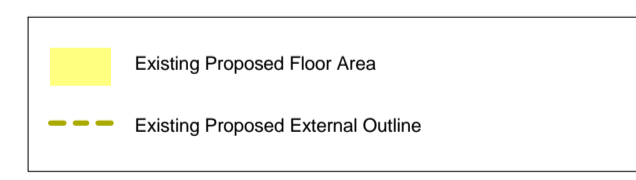

General Notes:  
 Architectural Drawings To Be Read In Conjunction With All Other Consultants Detailed Drawings, Reports And Specifications.  
 All Levels Indicated Taken To Australian Height Datum (AHD)  
 Refer To DA900 & Abbreviation Schedule For Proposed Finishes.  
 Survey Underlay Carried Out By Paul A Lawson Surveying Services - Refer To Drawing 6866 / 6713-09

Development Application		
Rev	Description	Date
A	Section 75W Application Issue	08.12.10

TITLE	Floor Plate Comparison	JOB No.	DEI00110
		DATE	November 2010
		SCALE	A1 @ As indicated
		DWG No.	DA140 A