


1 North Elevation
1 : 200

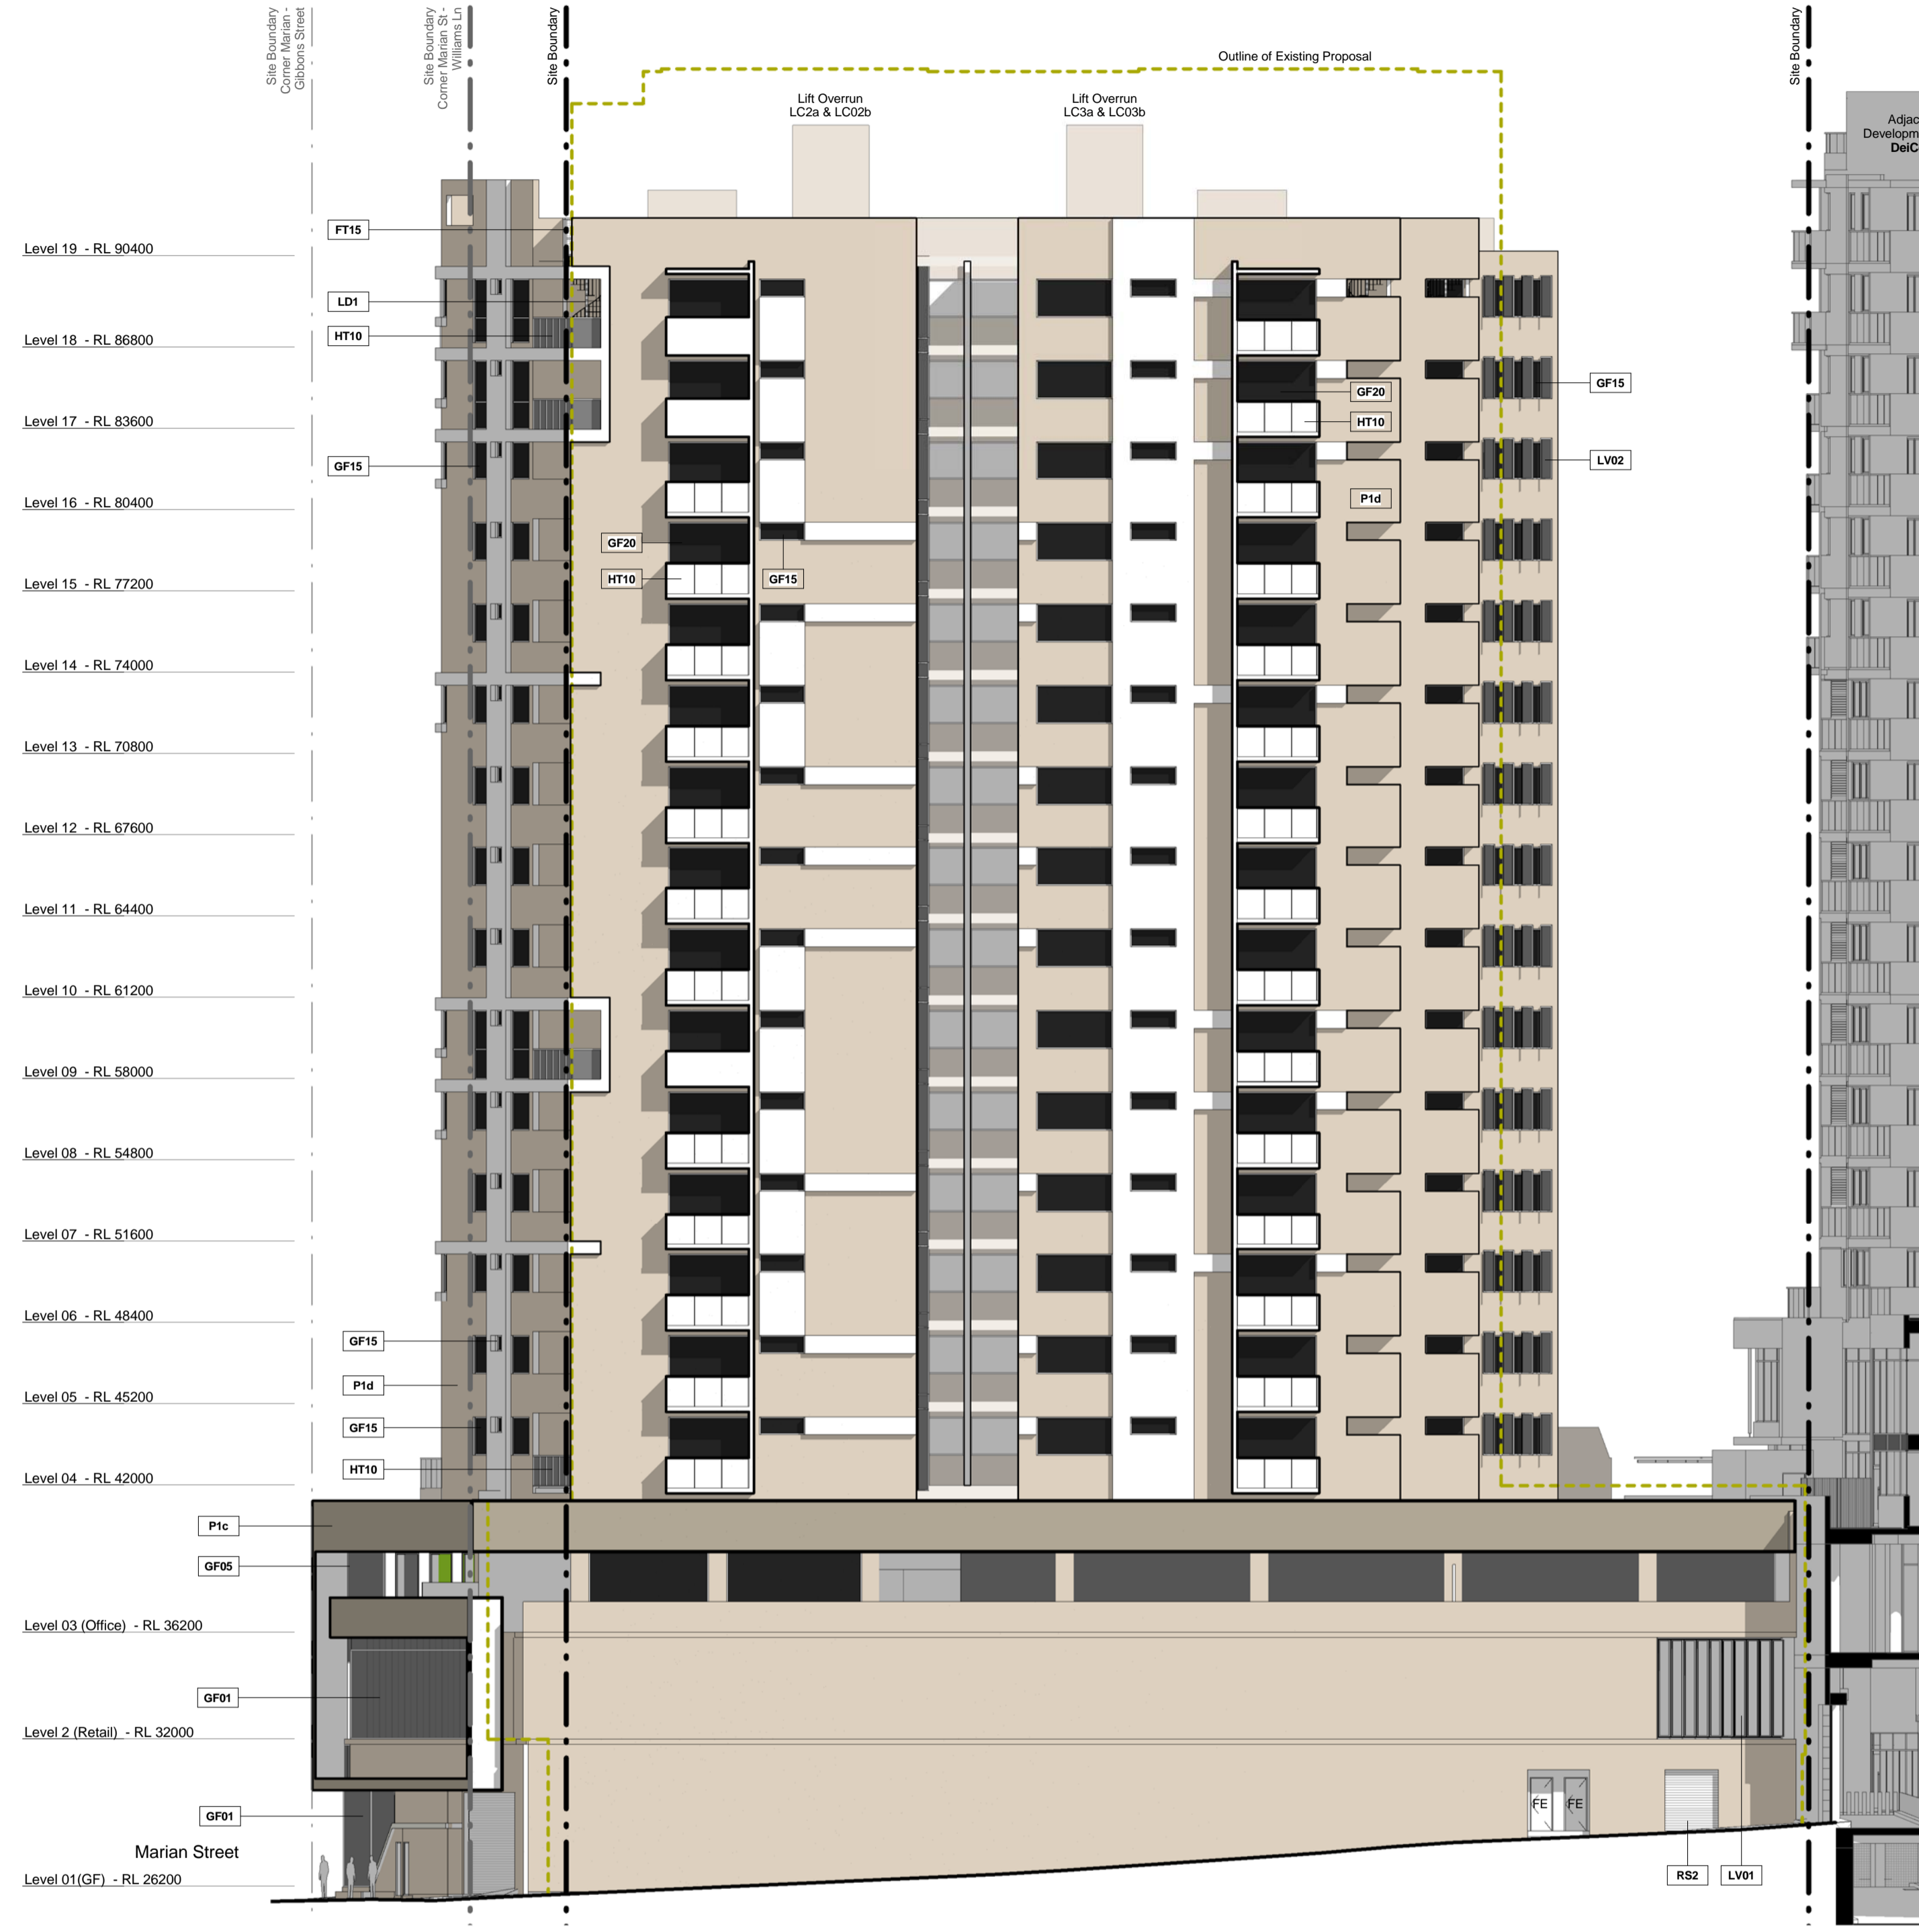

2 East Elevation
1 : 200

Legend:

- Existing Proposed Floor Area
- Existing Proposed External Outline

General Notes:

Architectural Drawings To Be Read In Conjunction With All Other Consultants Detailed Drawings, Reports And Specifications.

All Levels Indicated Taken To Australian Height Datum (AHD).

Refer To DA300 & Abbreviation Schedule For Proposed Finishes.

Survey Underlay Carried Out By Paul A. Lawson Surveying Services - Refer To Drawing 5866 / 6713-09

Development Application		
Rev	Description	Date
A	Section 75W Application Issue	08.12.10

TITLE	Elevations - North & East		JOB No.	DEI00110
			DATE	November 2010
			SCALE	A1 @ As indicated
			DWG No.	DA301 A