

Quest Sydney Olympic Park

MP 08_0155

S75W Submission - November 2010



Prepared by:

 **REIDCAMPBELL**
Architecture, Interior Design & Planning


QUEST SYDNEY OLYMPIC PARK

SITE 22

DRAWING No.	DESCRIPTION	SCALE
01	LOCATION / SITE PLAN	N/A / 1:1000
02	SITE / GROUND FLOOR PLAN	1:200
03	BASEMENT	1:100
04	GROUND FLOOR	1:100
05	LEVEL 1	1:100
06	LEVEL 2	1:100
07	LEVEL 3	1:100
08	LEVEL 4	1:100
09	LEVEL 5	1:100
10	LEVEL 6	1:100
11	LEVEL 7	1:100
12	ROOF PLAN	1:100
13	WEST ELEVATION	1:100
14	EAST ELEVATION	1:100
15	NORTH / SOUTH ELEVATION	1:100



1
01 Location

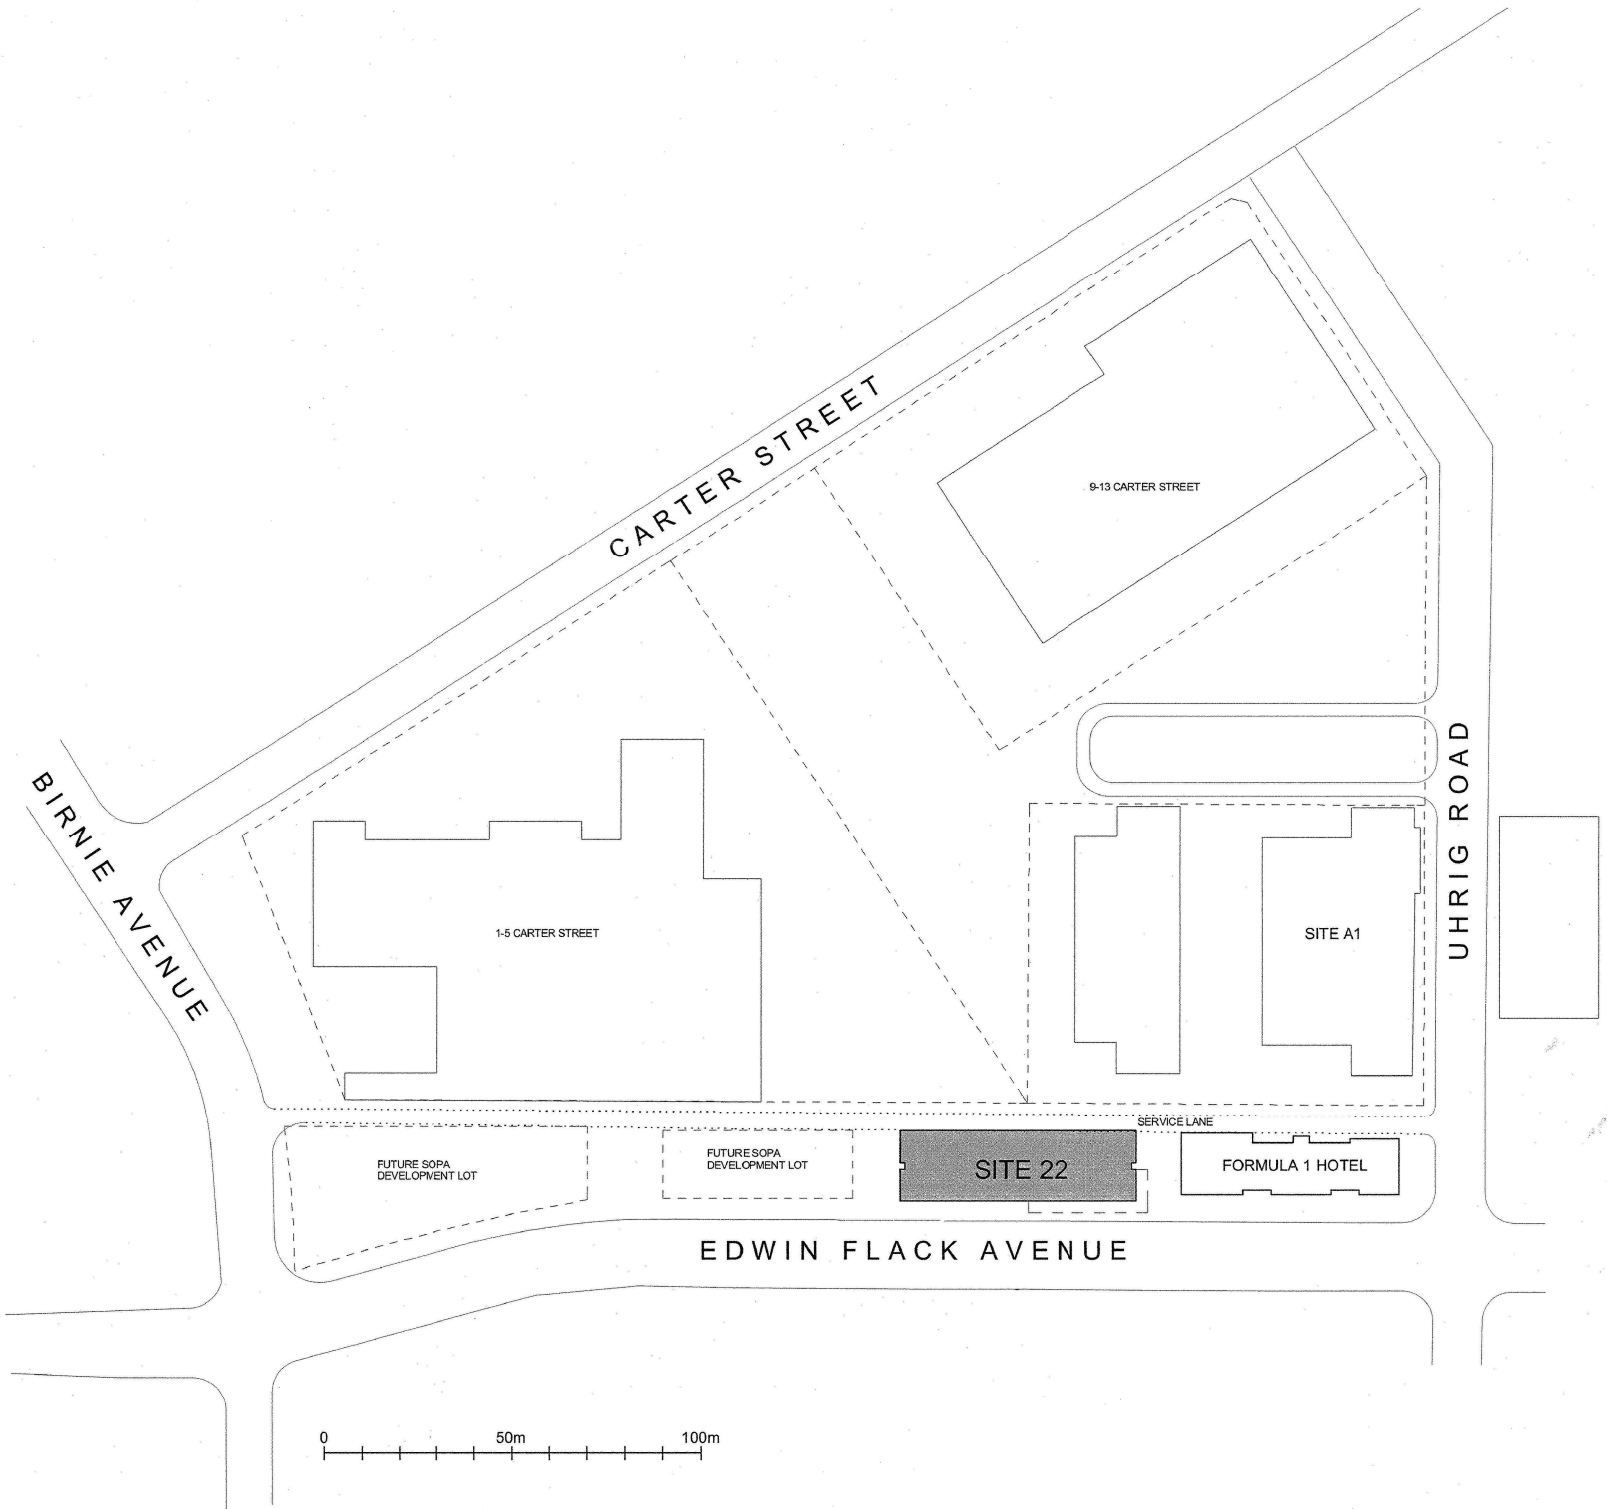

2
01 Site
1 : 1000

Architect

REID CAMPBELL
Architecture, Interiors, Project Management
ACN 002 033 803 ABN 28 317 805 875
Level 15, 124 Walker Street
North Sydney NSW 2060 Australia
Tel: 61 02 9954 5011 Email: sydney@reidcampbell.com
Fax: 61 02 9954 4946 Web: www.reidcampbell.com

Client




Notes
Do not scale from this drawing. Use figured dimensions only.
Contact the architect for clarifications if required.

REF: MP 08_0155

Issue	Description	Date	Drawn	Check
C	SOPA - STW SUBMISSION	21/10/2010	02	TW
D	SOPA - STW SUBMISSION	25/11/2010	02	TW

Project
QUEST - SYDNEY OLYMPIC PARK
EDWIN FLACK AVENUE, HOMEBUSH BAY, NSW 2127
Drawing Title
Location/Site Plan

Date created: 25/11/2010 4:34:39 PM	North
Scale: 1 : 1000	
Project No. 110113	Stage
Drawing No. 01	Issue D

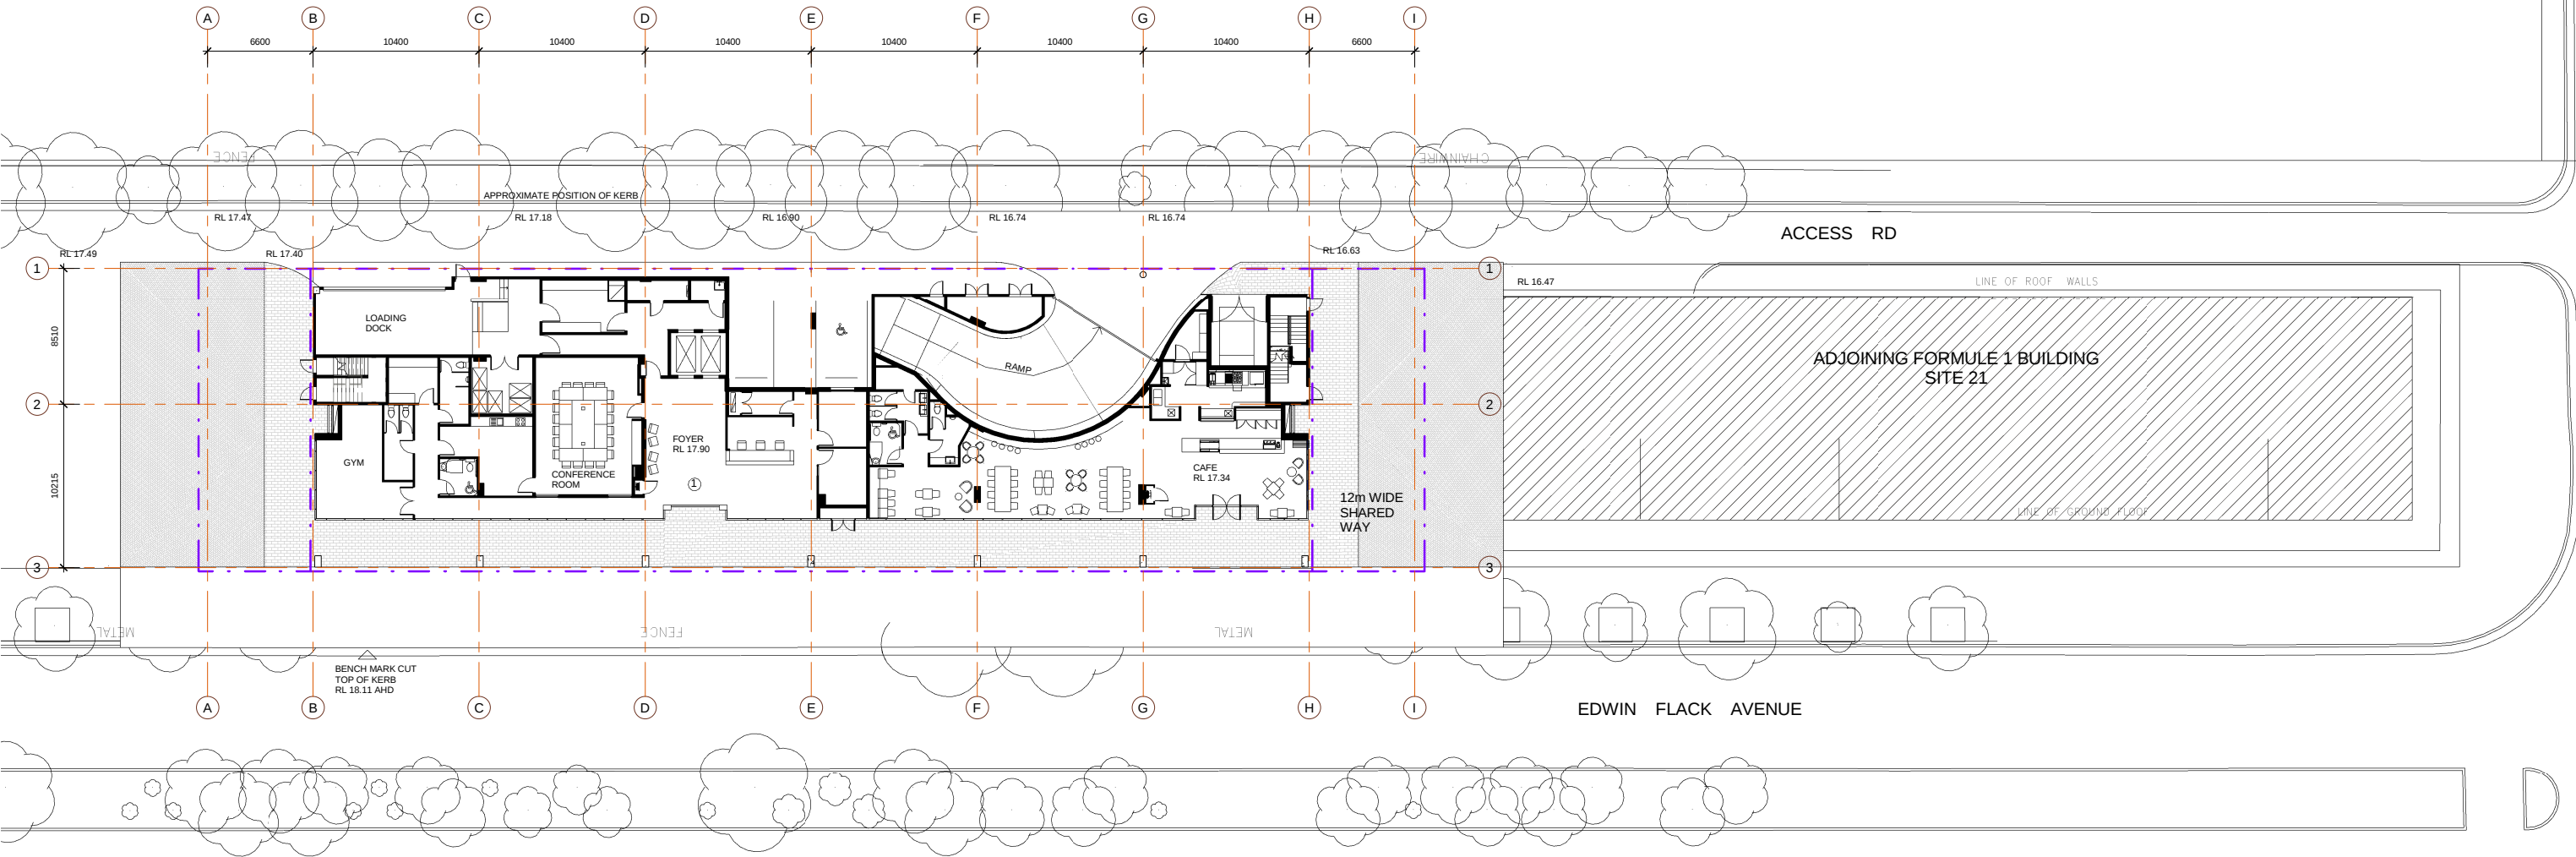


1
02

Site / Ground Plan

1 : 200



NOTE:
(No.) - INDICATES CHANGE
FOR CHANGES REFER TO COMPARATIVE SCHEDULE

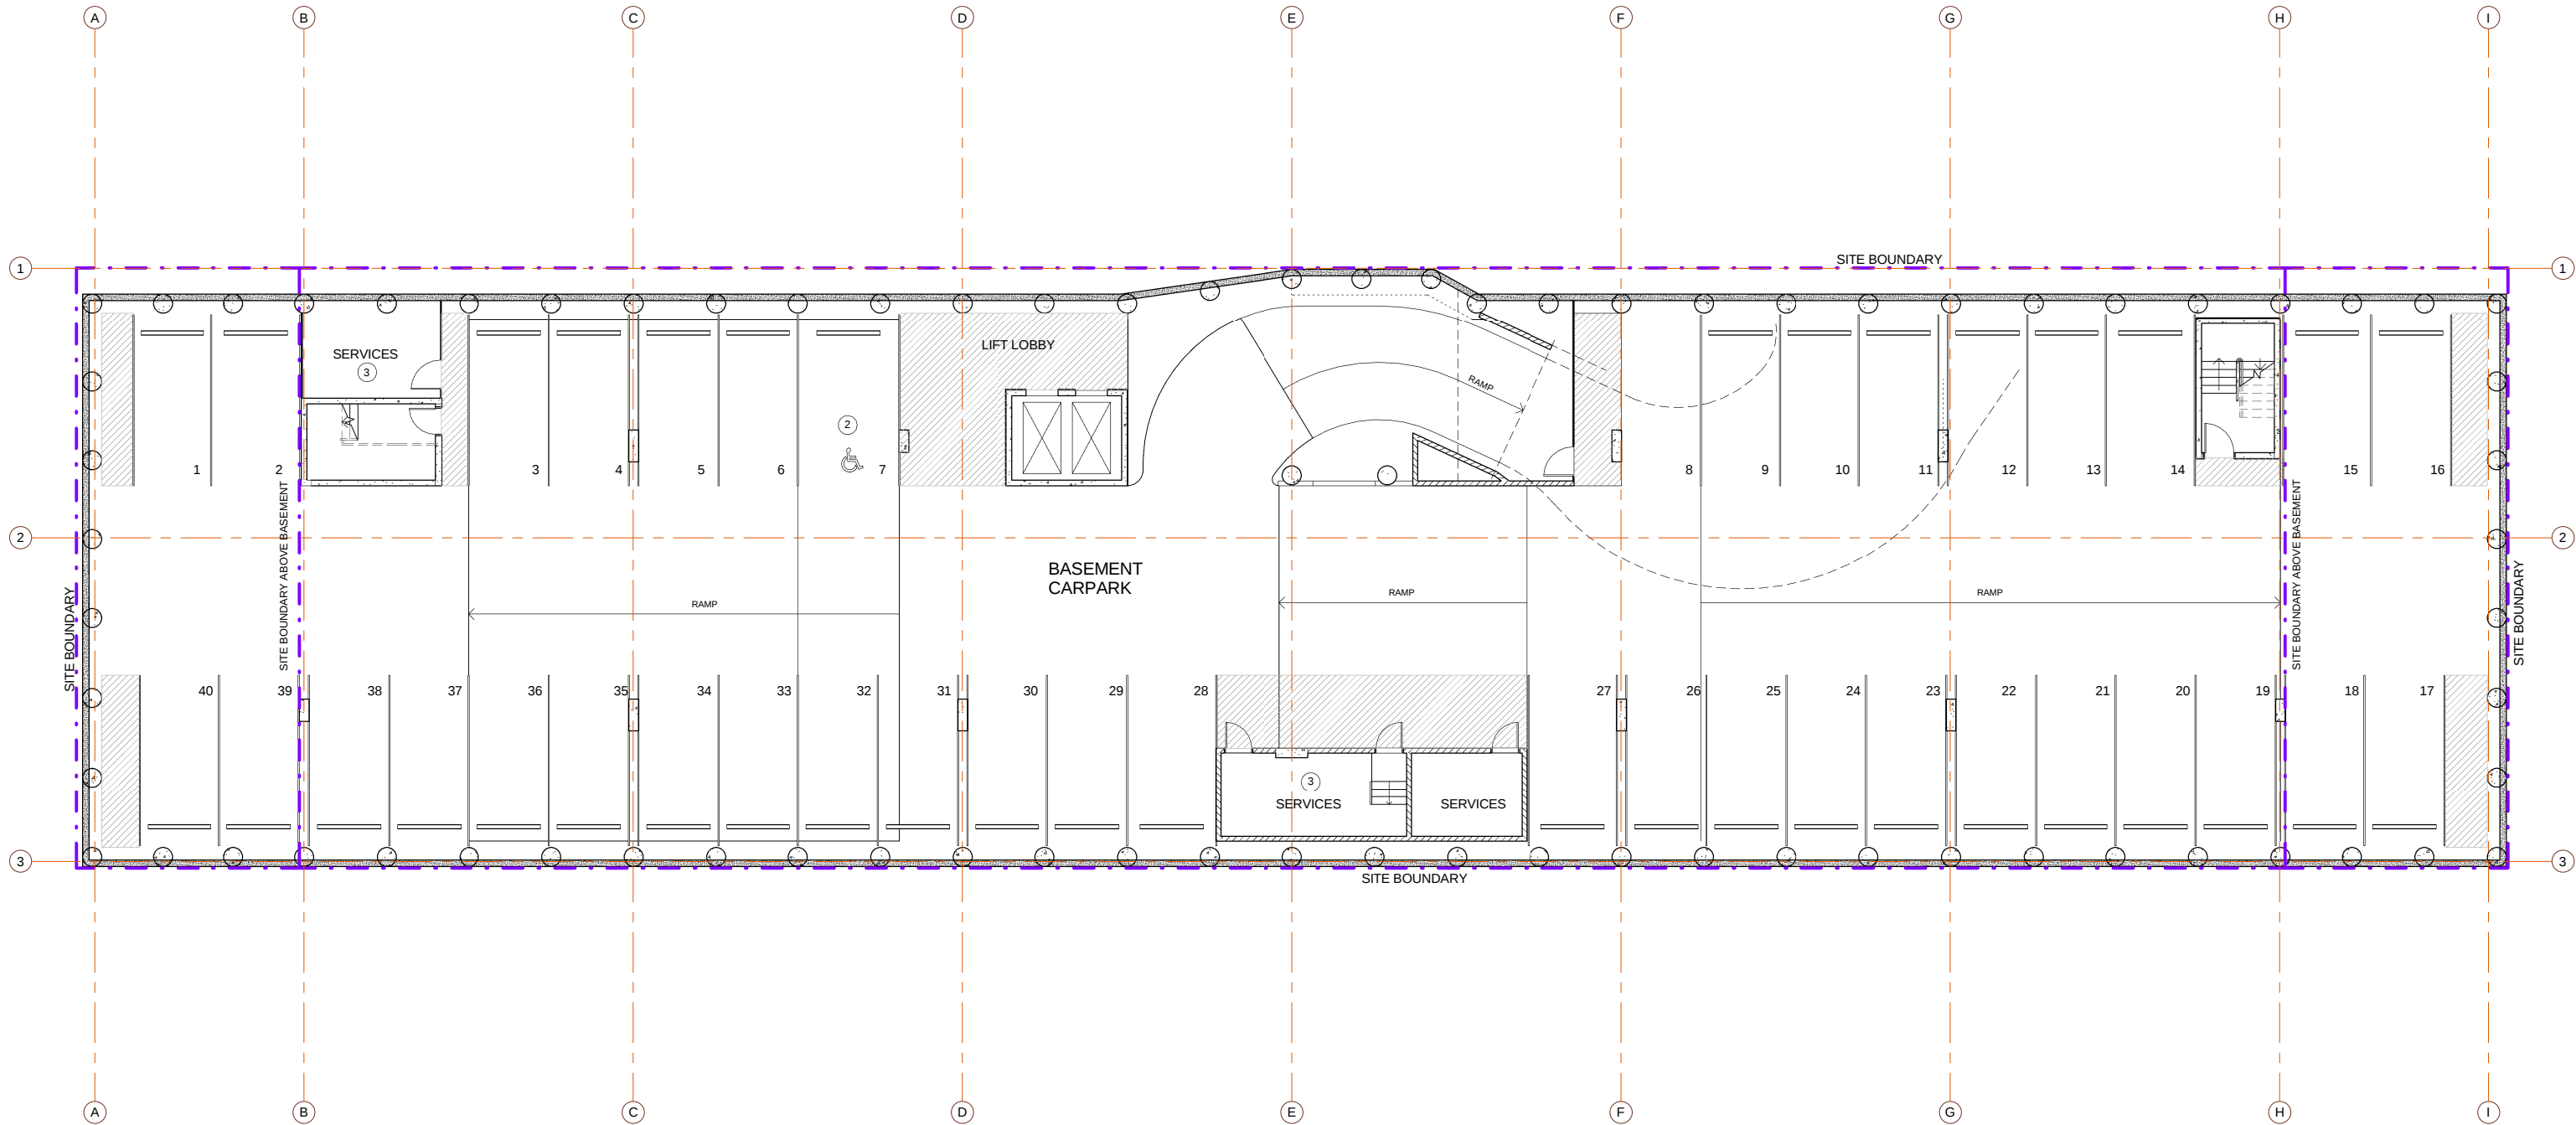


1
03

Basement 1


1 : 100



NOTE:
(No.) - INDICATES CHANGE
FOR CHANGES REFER TO COMPARATIVE SCHEDULE

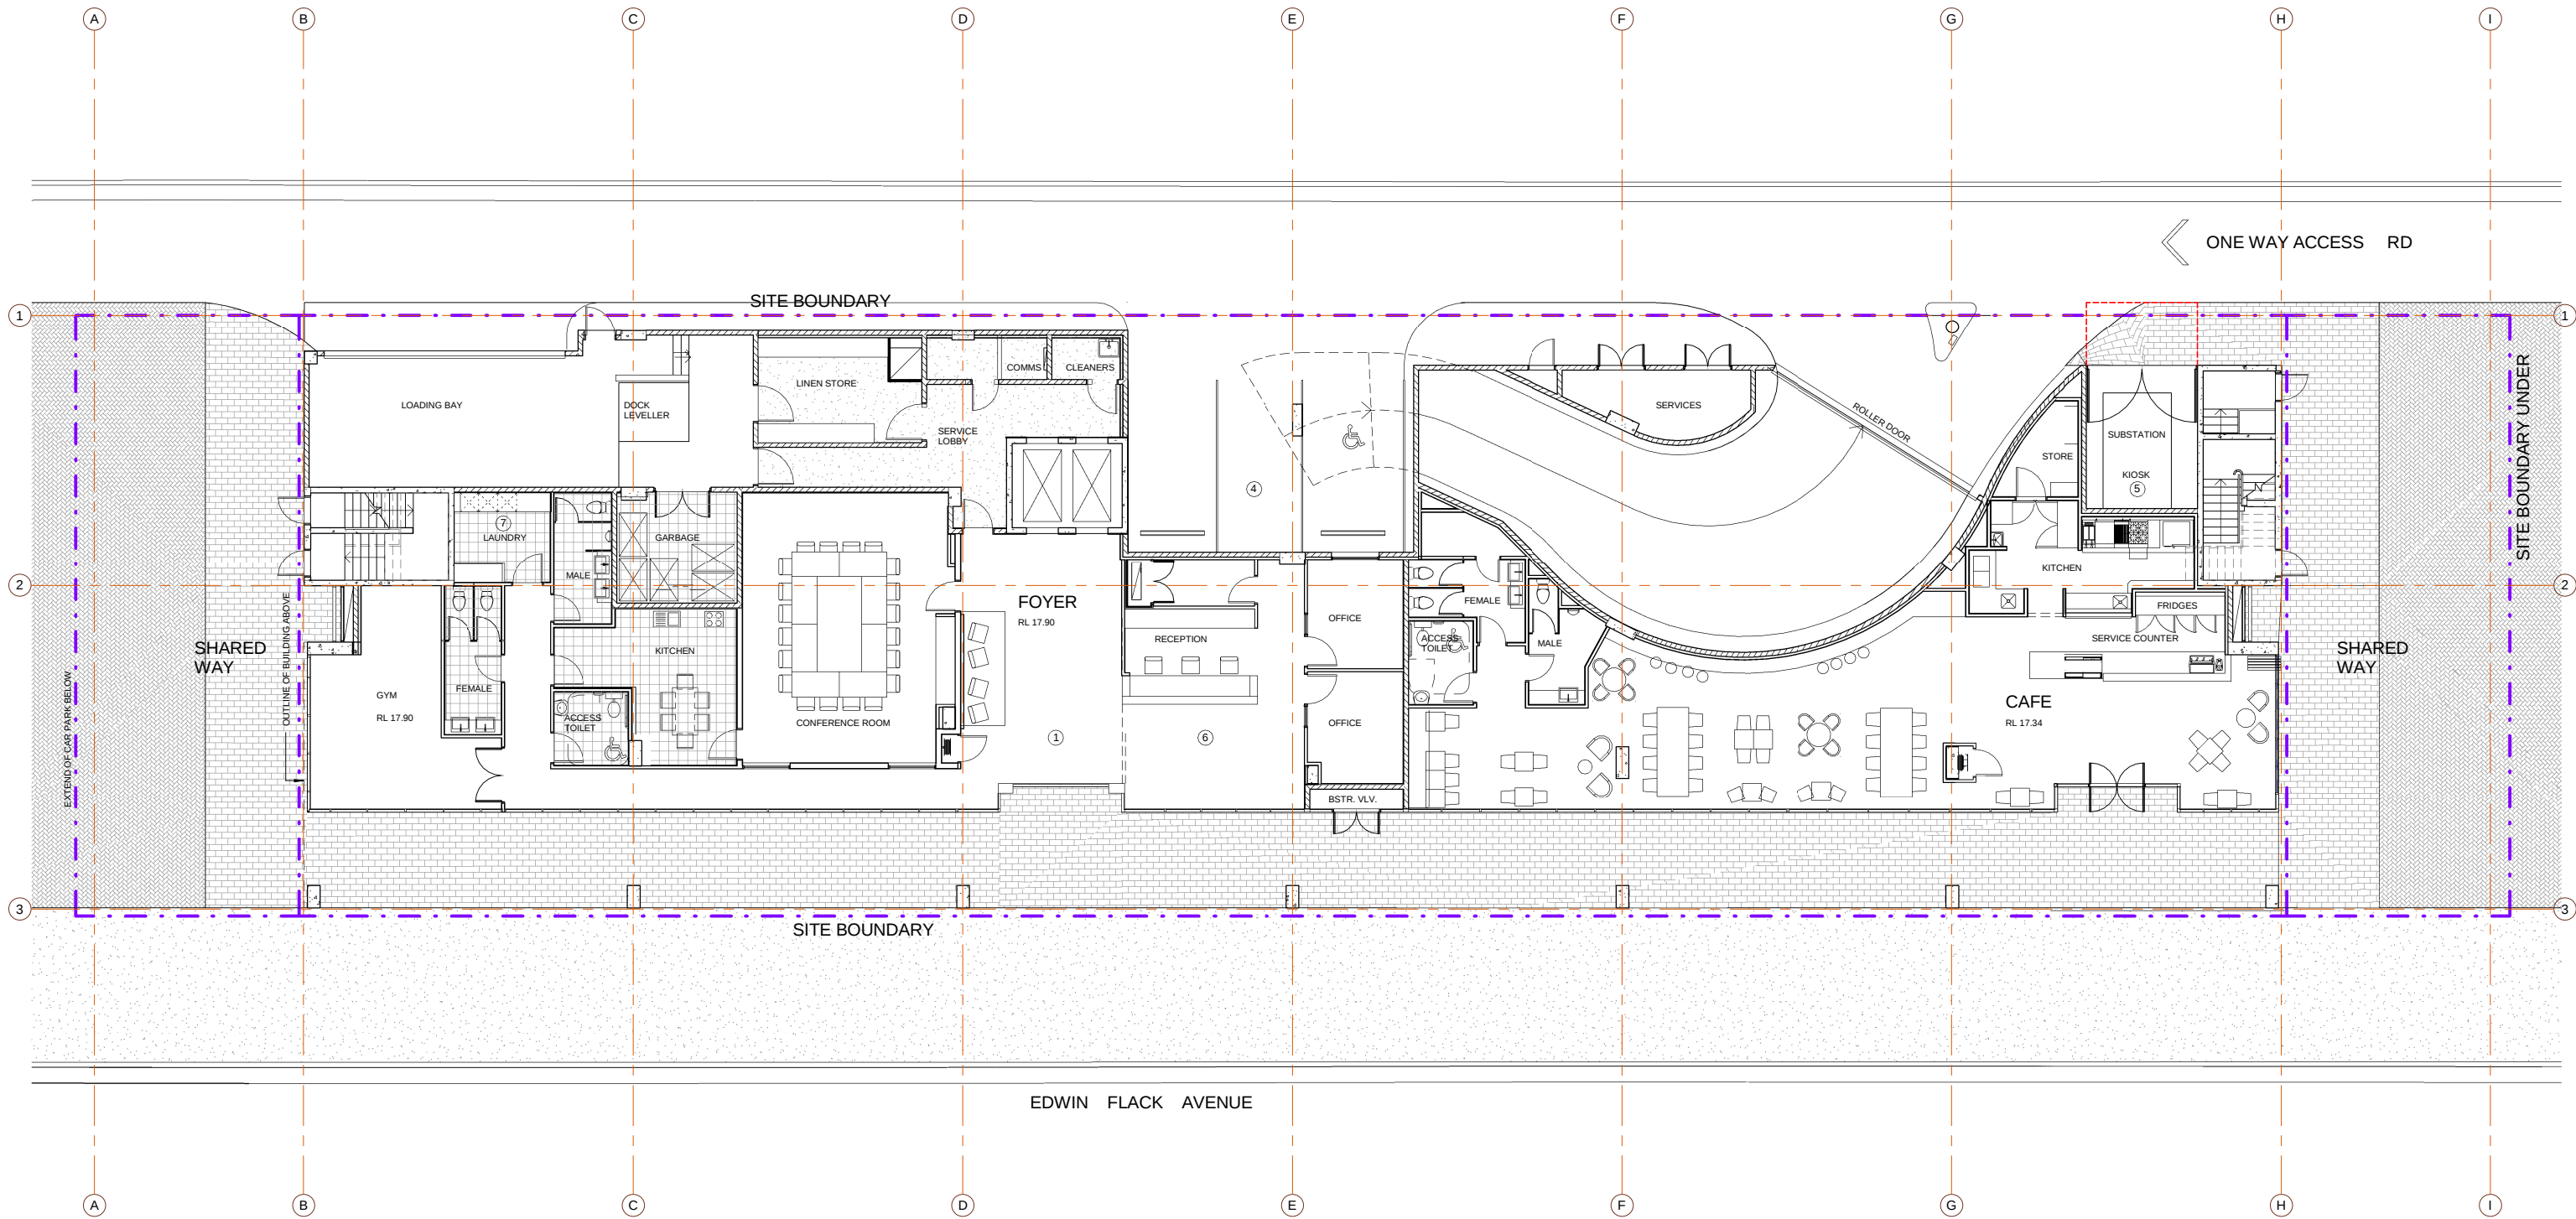

1 Ground Floor
04 1 : 100

 

NOTE:
(No.) - INDICATES CHANGE
FOR CHANGES REFER TO COMPARATIVE SCHEDULE

Architect

REID CAMPBELL
Architecture, Interiors, Project Management
ACN 002 033 803 ABN 28 317 805 875
Level 15, 124 Walker Street
North Sydney NSW 2060 Australia
Tel: 61 02 9954 5011 Email: sydney@reidcampbell.com
Fax: 61 02 9954 4946 Web: www.reidcampbell.com

Client



Notes


Do not scale from this drawing. Use figured dimensions only.
Contact the architect for clarifications if required.

REF: MP 08_0155

Rev	Description	Date	Drawn	Check
C	SOPA - STW SUBMISSION	21/10/2010	DZ	TW
D	SOPA - STW SUBMISSION	20/11/2010	DZ	TW

Project
QUEST - SYDNEY OLYMPIC PARK
EDWIN FLACK AVENUE, HOMEBUSH BAY, NSW 2127
Drawing Title
Ground Floor Plan

Date created: 25/11/2010 4:34:54 PM North
Scale: 1 : 100
Project No. Stage Drawing No. Issue
110113 04 D

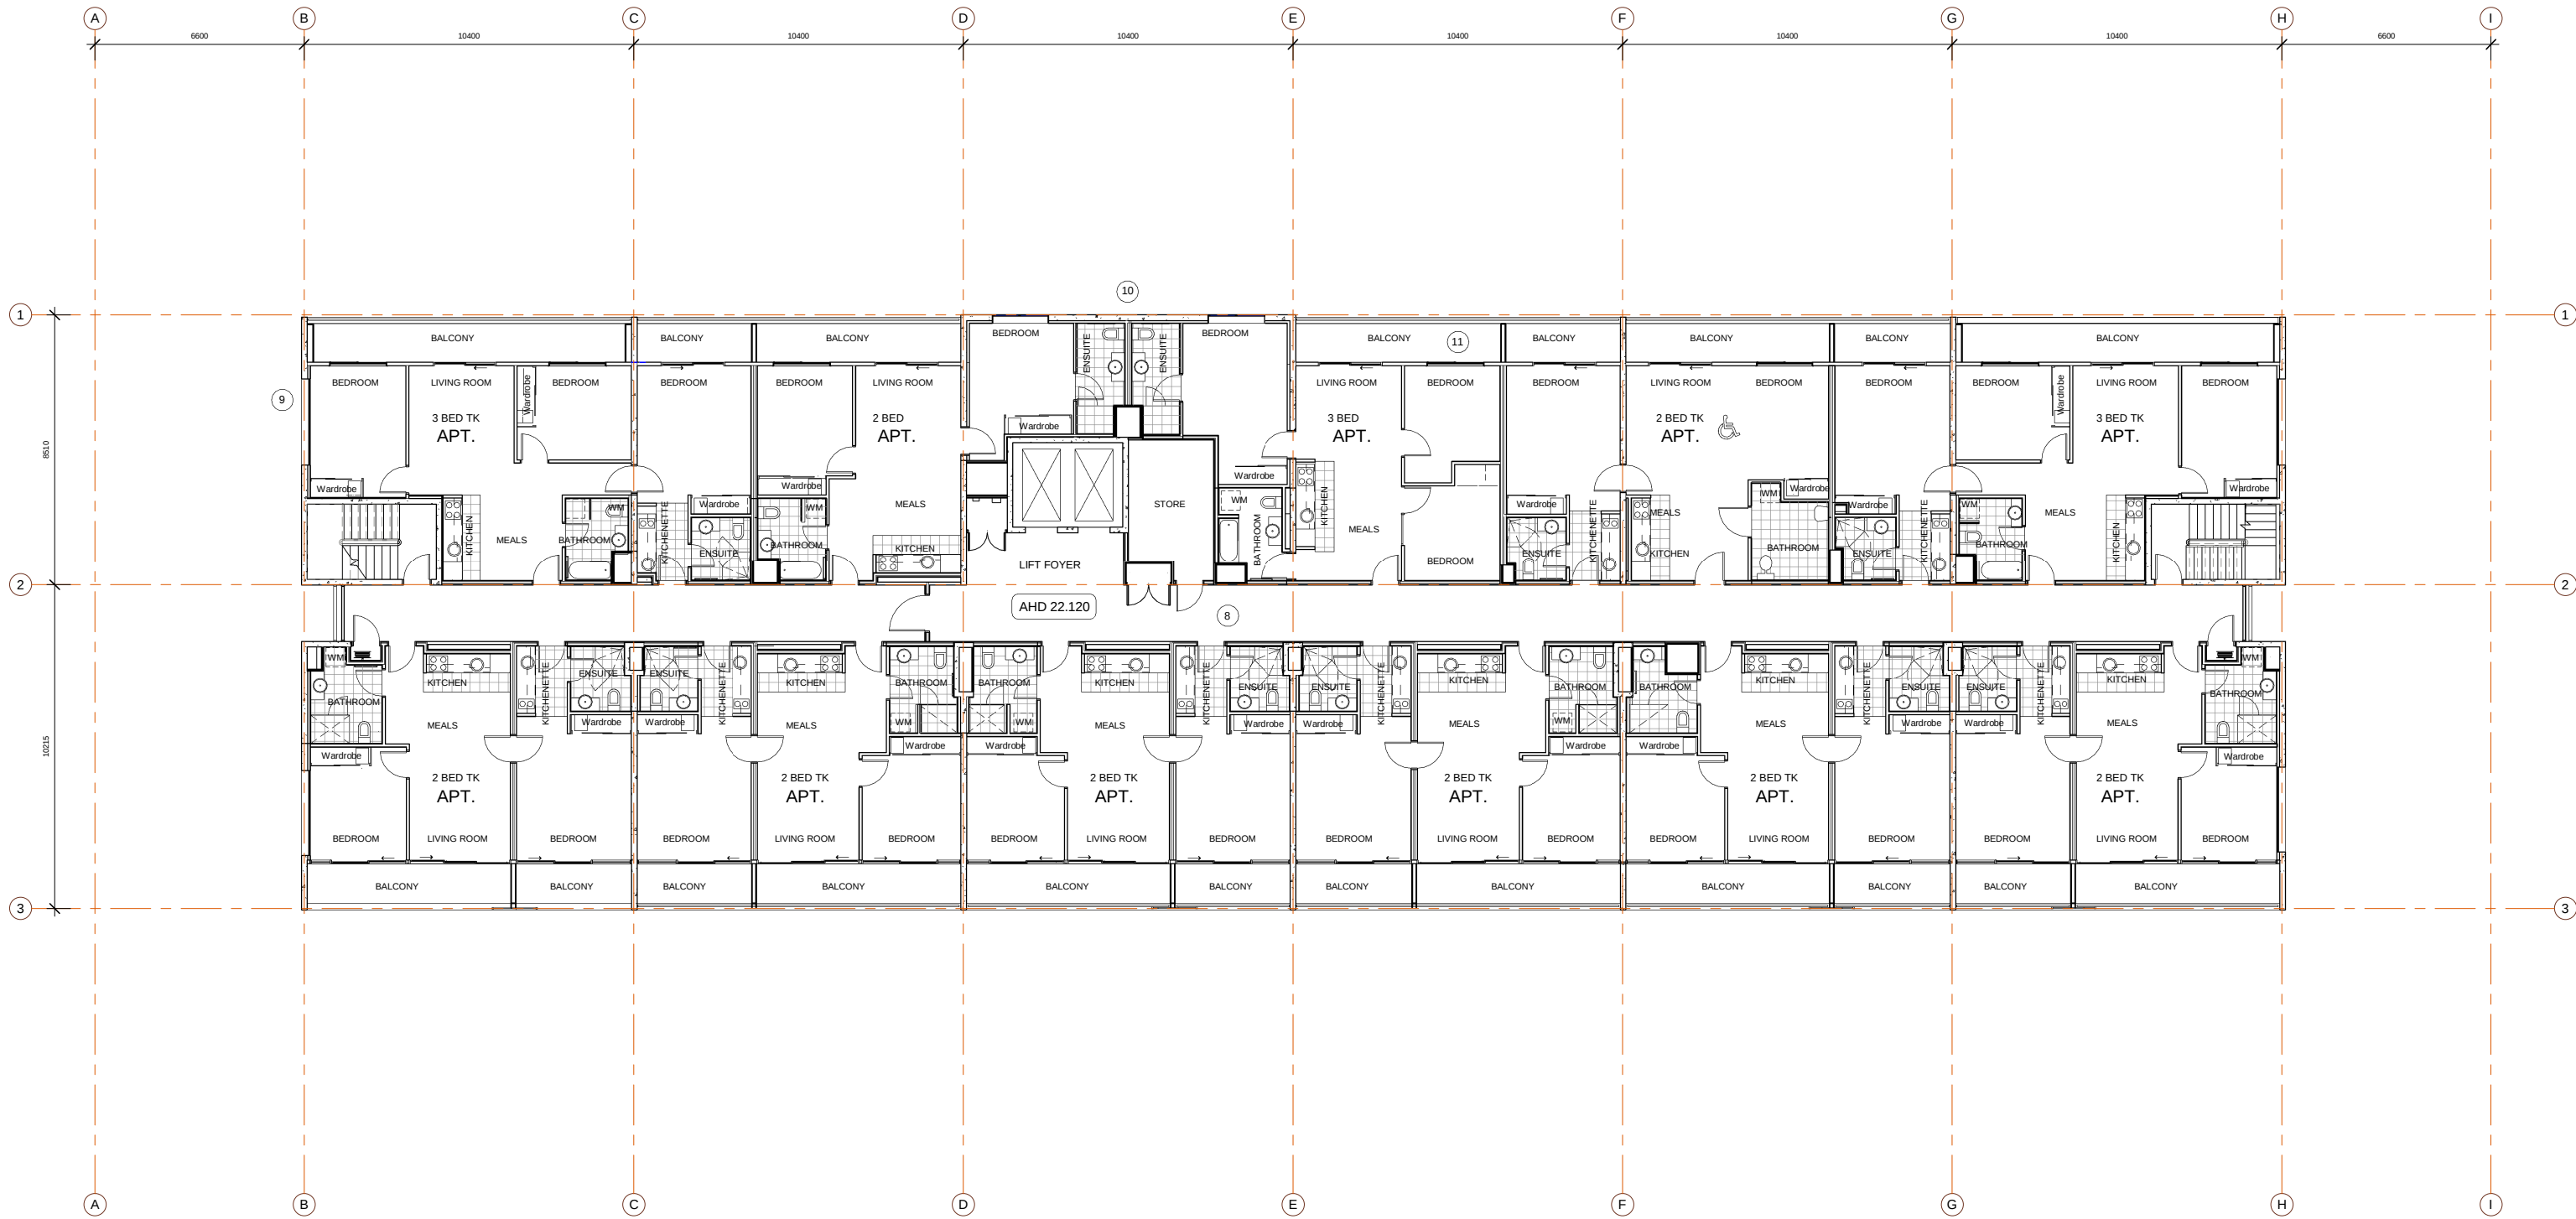

1 Level 1
05 1 : 100



NOTE:
(No.) - INDICATES CHANGE
FOR CHANGES REFER TO COMPARATIVE SCHEDULE

Architect

REIDCAMPBELL
Architecture, Interiors, Project Management
ACN 002 033 803 ABN 28 317 805 875
Level 15, 124 Walker Street
North Sydney NSW 2060 Australia
Tel: 61 02 9954 5011 Email: sydney@reidcampbell.com
Fax: 61 02 9954 4946 Web: www.reidcampbell.com

Client



Notes


Do not scale from this drawing. Use figured dimensions only.
Contact the architect for clarifications if required.

REF: MP 08_0155

Rev	Description	Date	Drawn	Check
C	SOPA - STW SUBMISSION	21/02/2010	DZ	TW
D	SOPA - STW SUBMISSION	26/10/2010	DZ	TW

Project
QUEST - SYDNEY OLYMPIC PARK
EDWIN FLACK AVENUE, HOMEBUSH BAY, NSW 2127
Drawing Title
Level 1 Plan

Date created: 25/11/2010 4:35:00 PM North
Scale: 1 : 100
Project No. 110113 Stage Drawing No. 05 Issue D

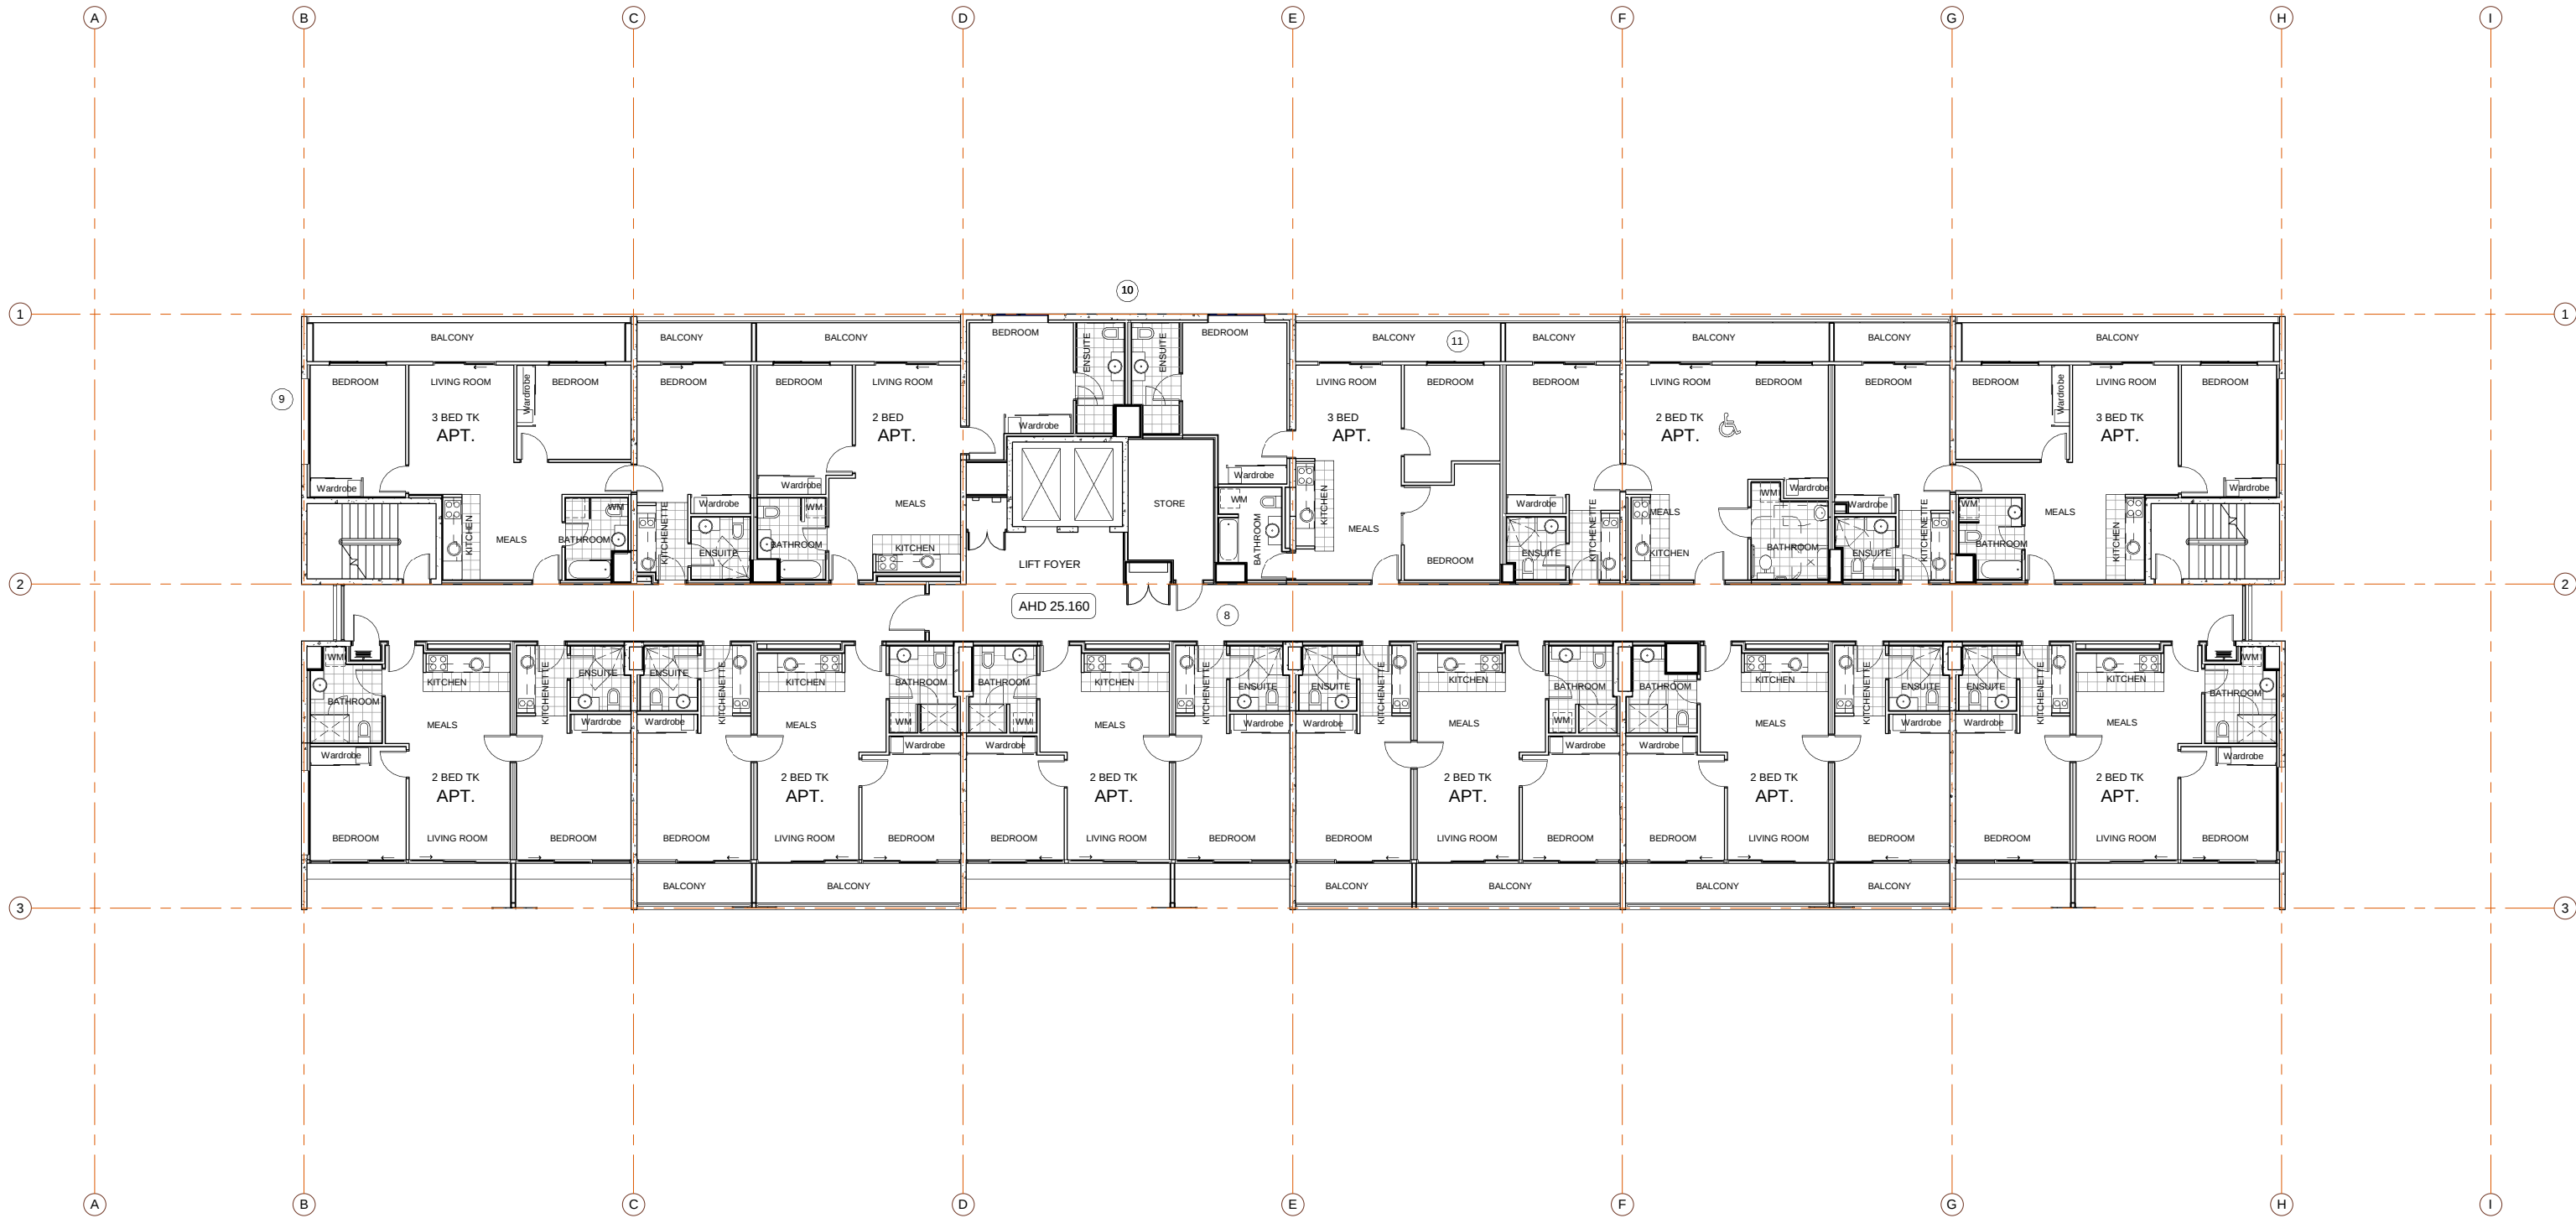

1
06
Level 2
1 : 100



NOTE:
(No.) - INDICATES CHANGE
FOR CHANGES REFER TO COMPARATIVE SCHEDULE

Architect

REIDCAMPBELL
Architecture, Interiors, Project Management
ACN 002 033 803 ABN 28 317 805 875
Level 15, 124 Walker Street
North Sydney NSW 2060 Australia
Tel: 61 02 9954 5011 Email: sydney@reidcampbell.com
Fax: 61 02 9954 4946 Web: www.reidcampbell.com

Client



Notes

Do not scale from this drawing. Use figured dimensions only.
Contact the architect for clarifications if required.

REF: MP 08_0155

Rev	Description	Date	Drawn	Check
C	SOPA - STW SUBMISSION	21/02/2010	DZ	TW
D	SOPA - STW SUBMISSION	26/10/2010	DZ	TW

Project

QUEST - SYDNEY OLYMPIC PARK
EDWIN FLACK AVENUE, HOMEBUSH BAY, NSW 2127

Drawing Title

Level 2 Plan


Date created: 25/11/2010 4:35:05 PM

North

Scale: 1 : 100



Project No.	Stage	Drawing No.	Issue
110113		06	D

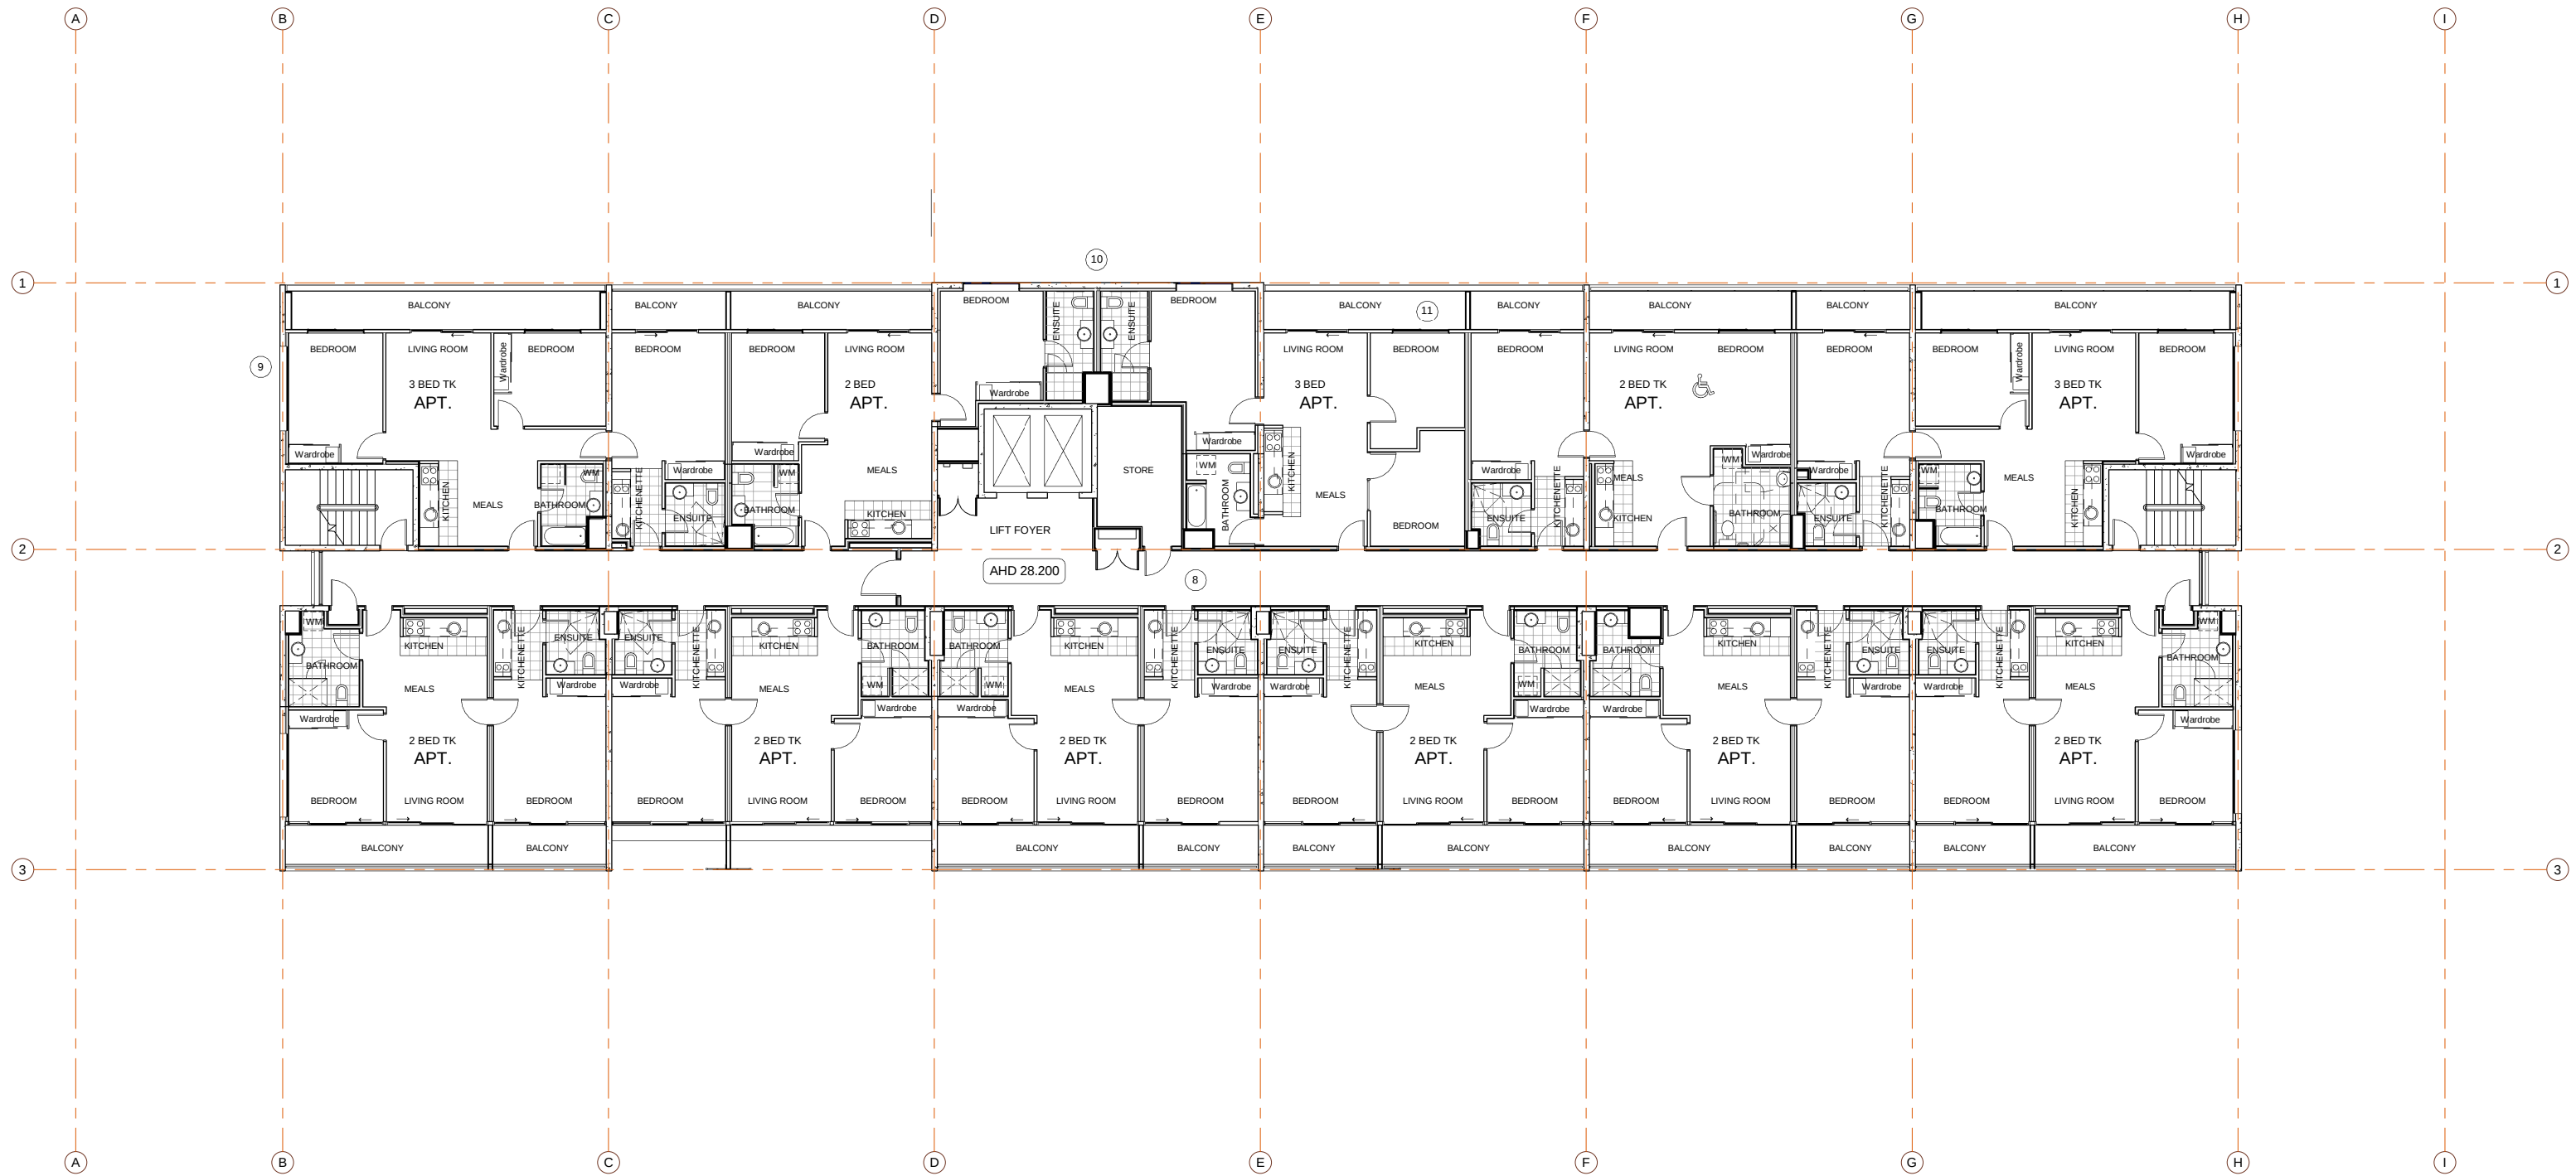

1 Level 3
07 1 : 100



NOTE:
(No.) - INDICATES CHANGE
FOR CHANGES REFER TO COMPARATIVE SCHEDULE

Architect

REIDCAMPBELL
Architecture, Interiors, Project Management
ACN 002 033 803 ABN 28 317 805 875
Level 15, 124 Walker Street
North Sydney NSW 2060 Australia
Tel: 61 02 9954 5011 Email: sydney@reidcampbell.com
Fax: 61 02 9954 4946 Web: www.reidcampbell.com

Client



Notes

Do not scale from this drawing. Use figured dimensions only.
Contact the architect for clarifications if required.

REF: MP 08_0155

Issue	Description	Date	Drawn	Check
C	SOPA - STW SUBMISSION	21/02/2010	DZ	TW
D	SOPA - STW SUBMISSION	25/11/2010	DZ	TW

Project

QUEST - SYDNEY OLYMPIC PARK
EDWIN FLACK AVENUE, HOMEBUSH BAY, NSW 2127


Drawing Title

Level 3 Plan


Date created: 25/11/2010 5:18:17 PM North

Scale: 1 : 100

Project No.	Stage	Drawing No.	Issue
110113		07	D

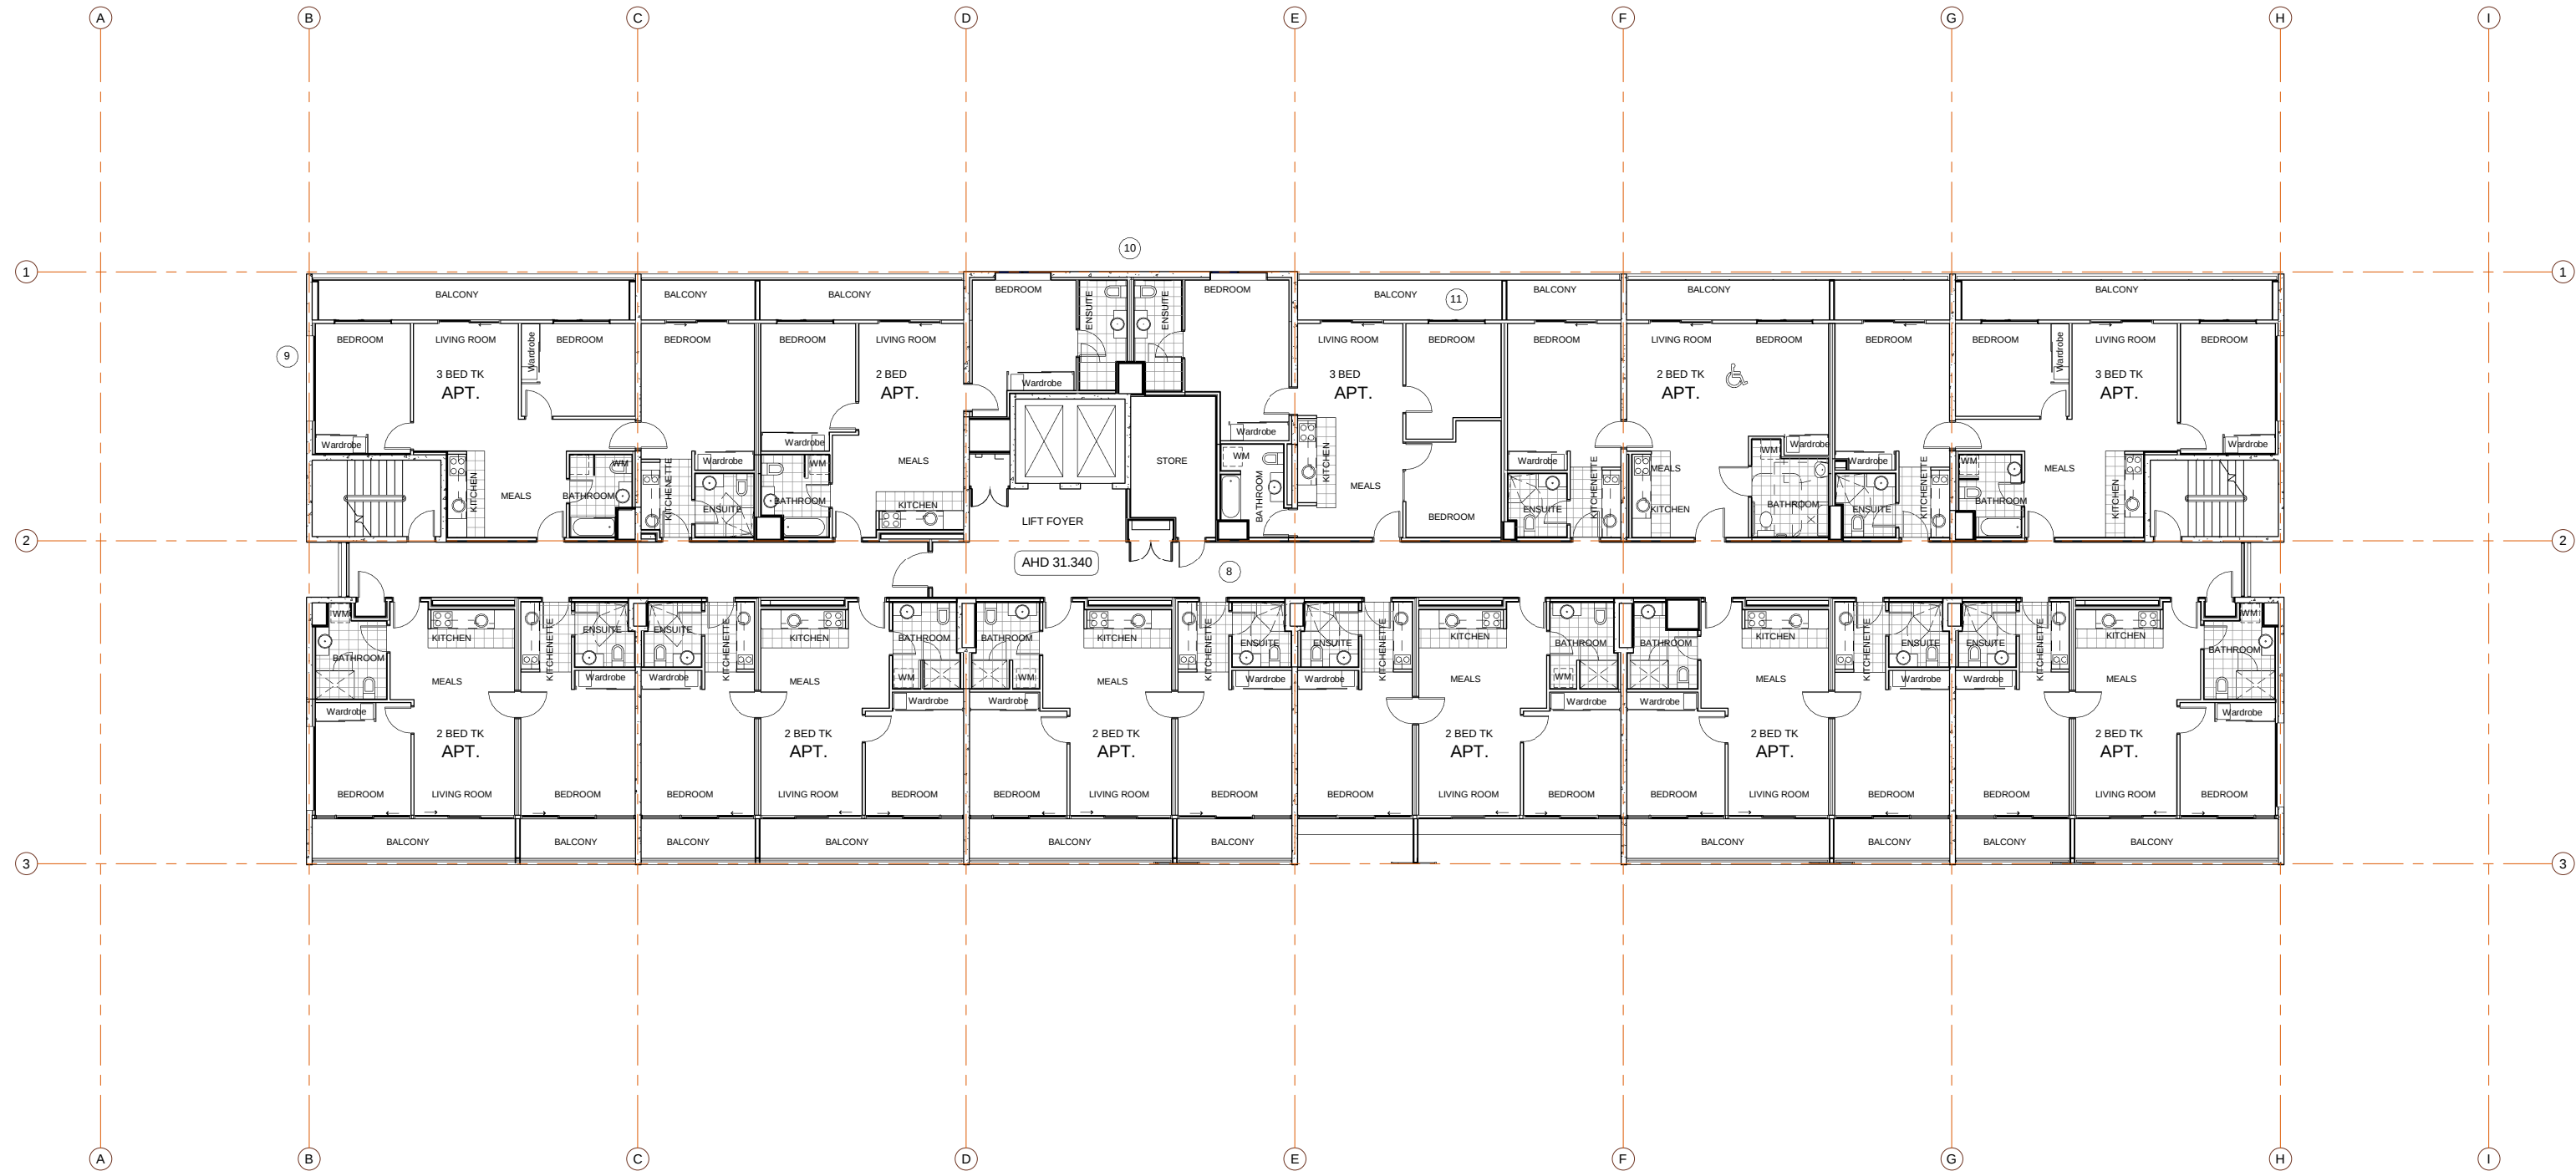

1
08
Level 4
1 : 100

 

NOTE:
(No.) - INDICATES CHANGE
FOR CHANGES REFER TO COMPARATIVE SCHEDULE

Architect

REIDCAMPBELL
Architecture, Interiors, Project Management
ACN 002 033 803 ABN 28 317 805 875
Level 15, 124 Walker Street
North Sydney NSW 2060 Australia
Tel: 61 02 9954 5011 Email: sydney@reidcampbell.com
Fax: 61 02 9954 4946 Web: www.reidcampbell.com

Client



Notes

Do not scale from this drawing. Use figured dimensions only.
Contact the architect for clarifications if required.

REF: MP 08_0155

Rev	Description	Date	Drawn	Check
C	SOPA - STW SUBMISSION	21/09/2010	DZ	TW
D	SOPA - STW SUBMISSION	20/10/2010	DZ	TW

Project
QUEST - SYDNEY OLYMPIC PARK
EDWIN FLACK AVENUE, HOMEBUSH BAY, NSW 2127
Drawing Title
Level 4 Plan

Date created: 25/11/2010 4:35:15 PM North
Scale: 1 : 100
Project No. 110113 Stage Drawing No. 08 Issue D



1 Level 5
09 1 : 100



NOTE:
(No.) - INDICATES CHANGE
FOR CHANGES REFER TO COMPARATIVE SCHEDULE

Architect

REIDCAMPBELL
Architecture, Interiors, Project Management
ACN 002 033 803 ABN 28 317 605 875
Level 15, 124 Walker Street
North Sydney NSW 2060 Australia
Tel: 61 02 9954 5011 Email: sydney@reidcampbell.com
Fax: 61 02 9954 4946 Web: www.reidcampbell.com

Client



Notes

Do not scale from this drawing. Use figured dimensions only.
Contact the architect for clarifications if required.

REF: MP 08_0155

Rev	Description	Date	Drawn	Check
C	SOPA - STW SUBMISSION	21/02/2010	DZ	TW
D	SOPA - STW SUBMISSION	26/10/2010	DZ	TW

Project

QUEST - SYDNEY OLYMPIC PARK
EDWIN FLACK AVENUE, HOMEBUSH BAY, NSW 2127

Drawing Title

Level 5 Plan

Date created: 25/11/2010 4:35:20 PM

North

Scale: 1 : 100



Project No.

110113

Stage

09

Drawing No.


09

Issue

D



1
10
Level 6
1 : 100

 

NOTE:
(No.) - INDICATES CHANGE
FOR CHANGES REFER TO COMPARATIVE SCHEDULE

Architect

REID CAMPBELL
Architecture, Interiors, Project Management
ACN 002 033 803 ABN 28 317 805 875
Level 15, 124 Walker Street
North Sydney NSW 2060 Australia
Tel: 61 02 9954 5011 Email: sydney@reidcampbell.com
Fax: 61 02 9954 4946 Web: www.reidcampbell.com

Client



Notes



Do not scale from this drawing. Use figured dimensions only.
Contact the architect for clarifications if required.


REF: MP 08_0155

Rev	Description	Date	Drawn	Check
C	SOPA - STW SUBMISSION	21/02/2010	DZ	TW
D	SOPA - STW SUBMISSION	26/10/2010	DZ	TW

Project
QUEST - SYDNEY OLYMPIC PARK
EDWIN FLACK AVENUE, HOMEBUSH BAY, NSW 2127
Drawing Title
Level 6 Plan

Date created: 25/11/2010 4:35:25 PM North
Scale: 1 : 100
Project No. 110113 Stage Drawing No. 10 Issue D

  

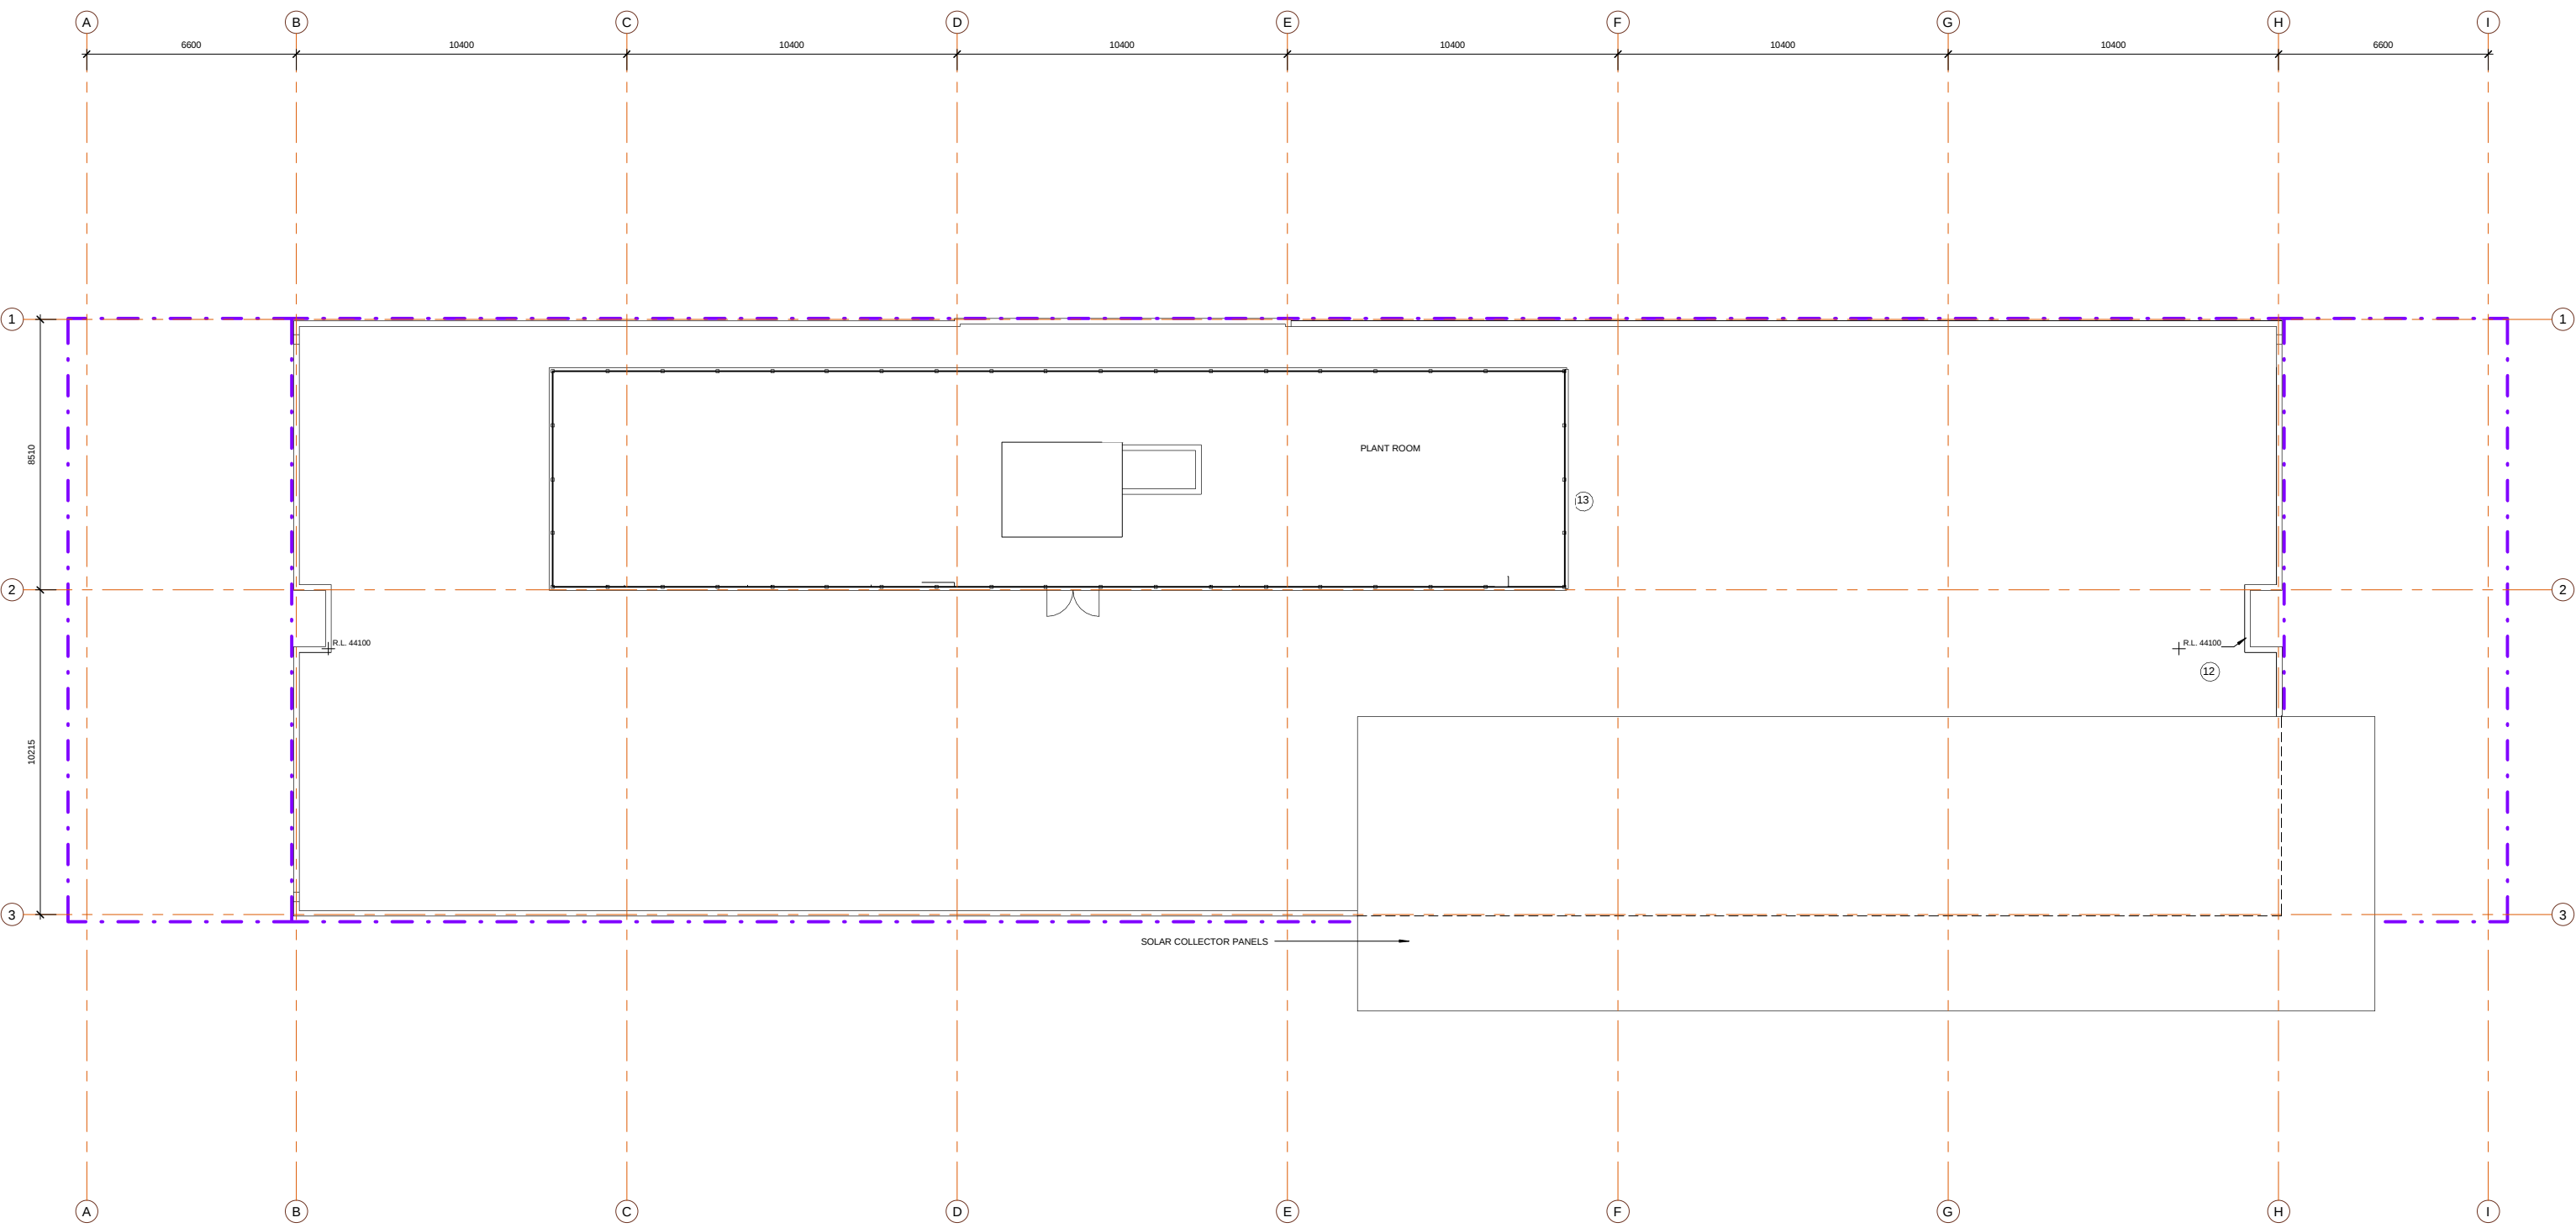

1
12

Roof Plan
1 : 100



NOTE:
(No.) - INDICATES CHANGE
FOR CHANGES REFER TO COMPARATIVE SCHEDULE



1 West Elevation
A 0005 1 : 100

NOTE:
(No.) - INDICATES CHANGE
FOR CHANGES REFER TO COMPARATIVE SCHEDULE

Architect

REID CAMPBELL
Architecture, Interiors, Project Management
ACN 002 033 803 ABN 28 317 805 875
Level 15, 124 Walker Street
North Sydney NSW 2060 Australia
Tel: 61 02 9954 5011 Email: sydney@reidcampbell.com
Fax: 61 02 9954 4946 Web: www.reidcampbell.com

Client




Notes
Do not scale from this drawing. Use figured dimensions only.
Contact the architect for clarifications if required.

REF: MP 08_0155



Rev	Description	Date	Drawn	Check
C	SOPA - STW SUBMISSION	21/10/2010	02	TW
D	SOPA - STW SUBMISSION	26/10/2010	02	TW

Project
QUEST - SYDNEY OLYMPIC PARK
EDWIN FLACK AVENUE, HOMEBUSH BAY, NSW 2127
Drawing Title
West Elevation

Date created: 25/11/2010 4:35:50 PM North
Scale: 1 : 100
Project No. Stage Drawing No. Issue
110113 13 D

 

Date created: 25/11/2010 4:36:03 PM		North	
Scale: 1 : 100			
Project No.	Stage	Drawing No.	Issue
110113		14	D

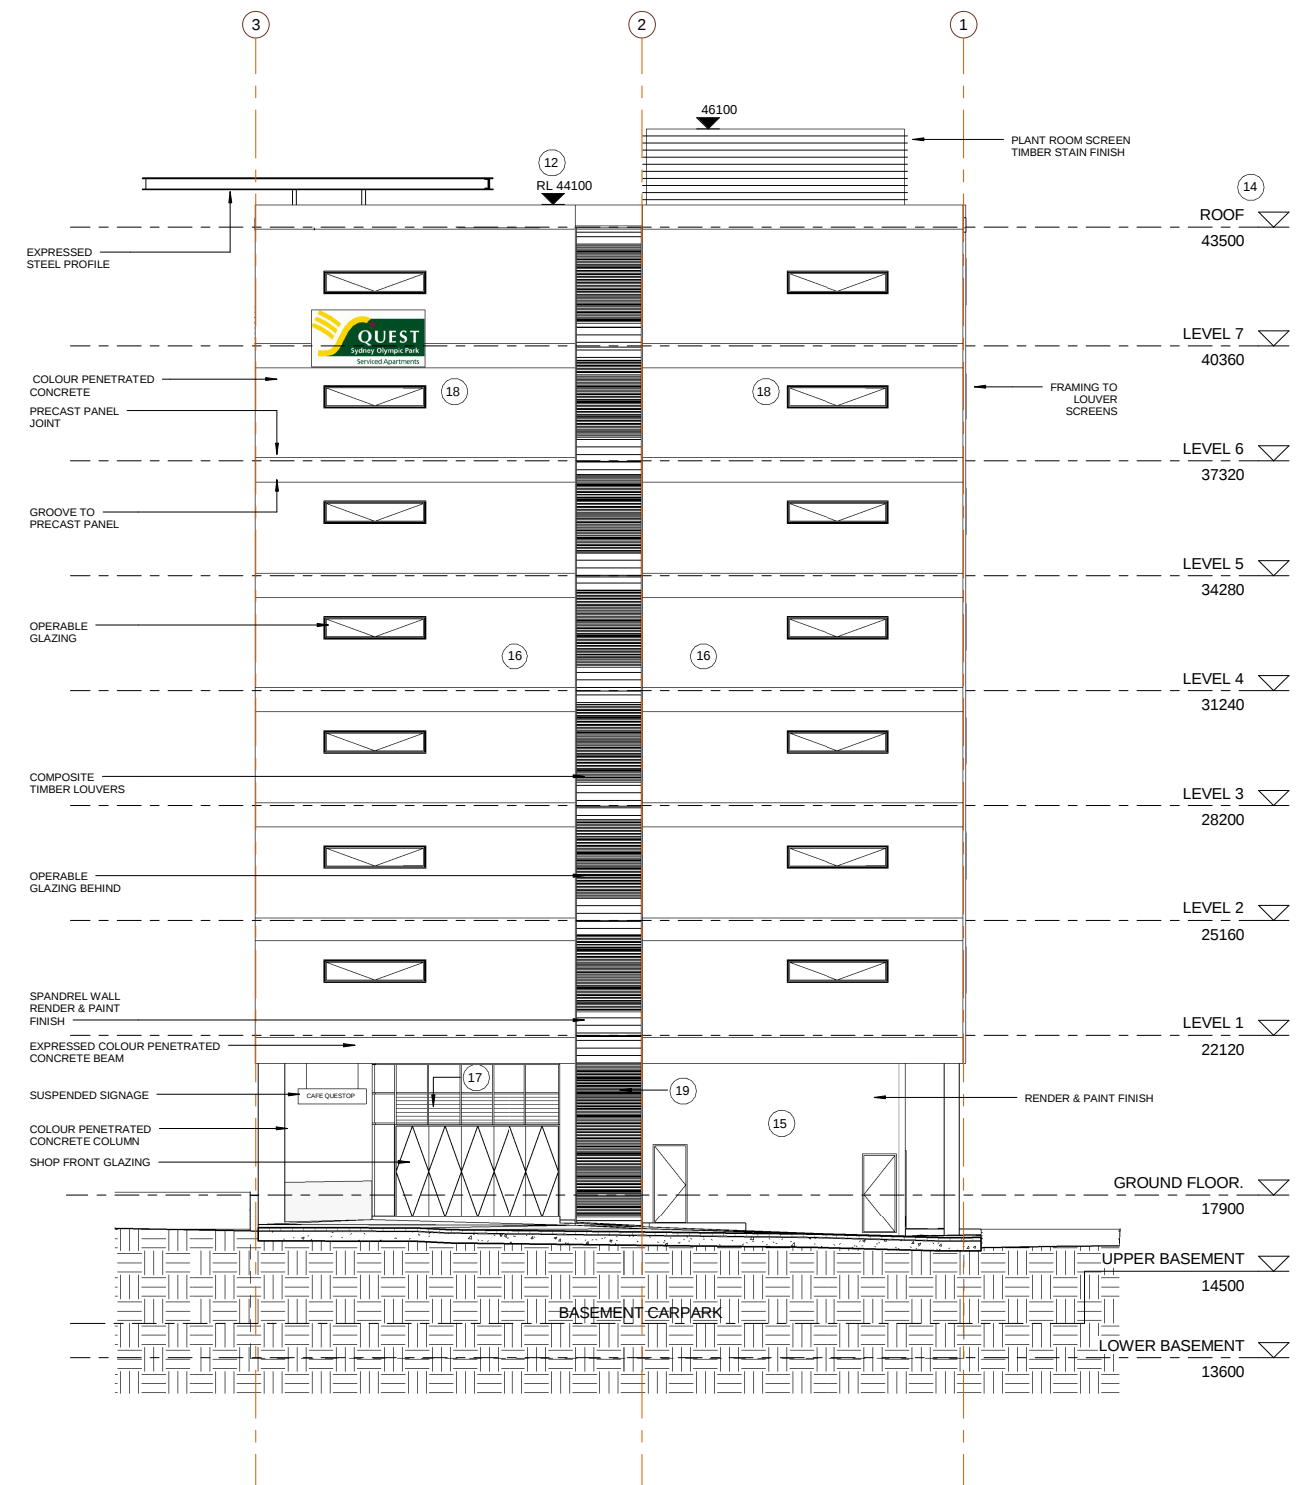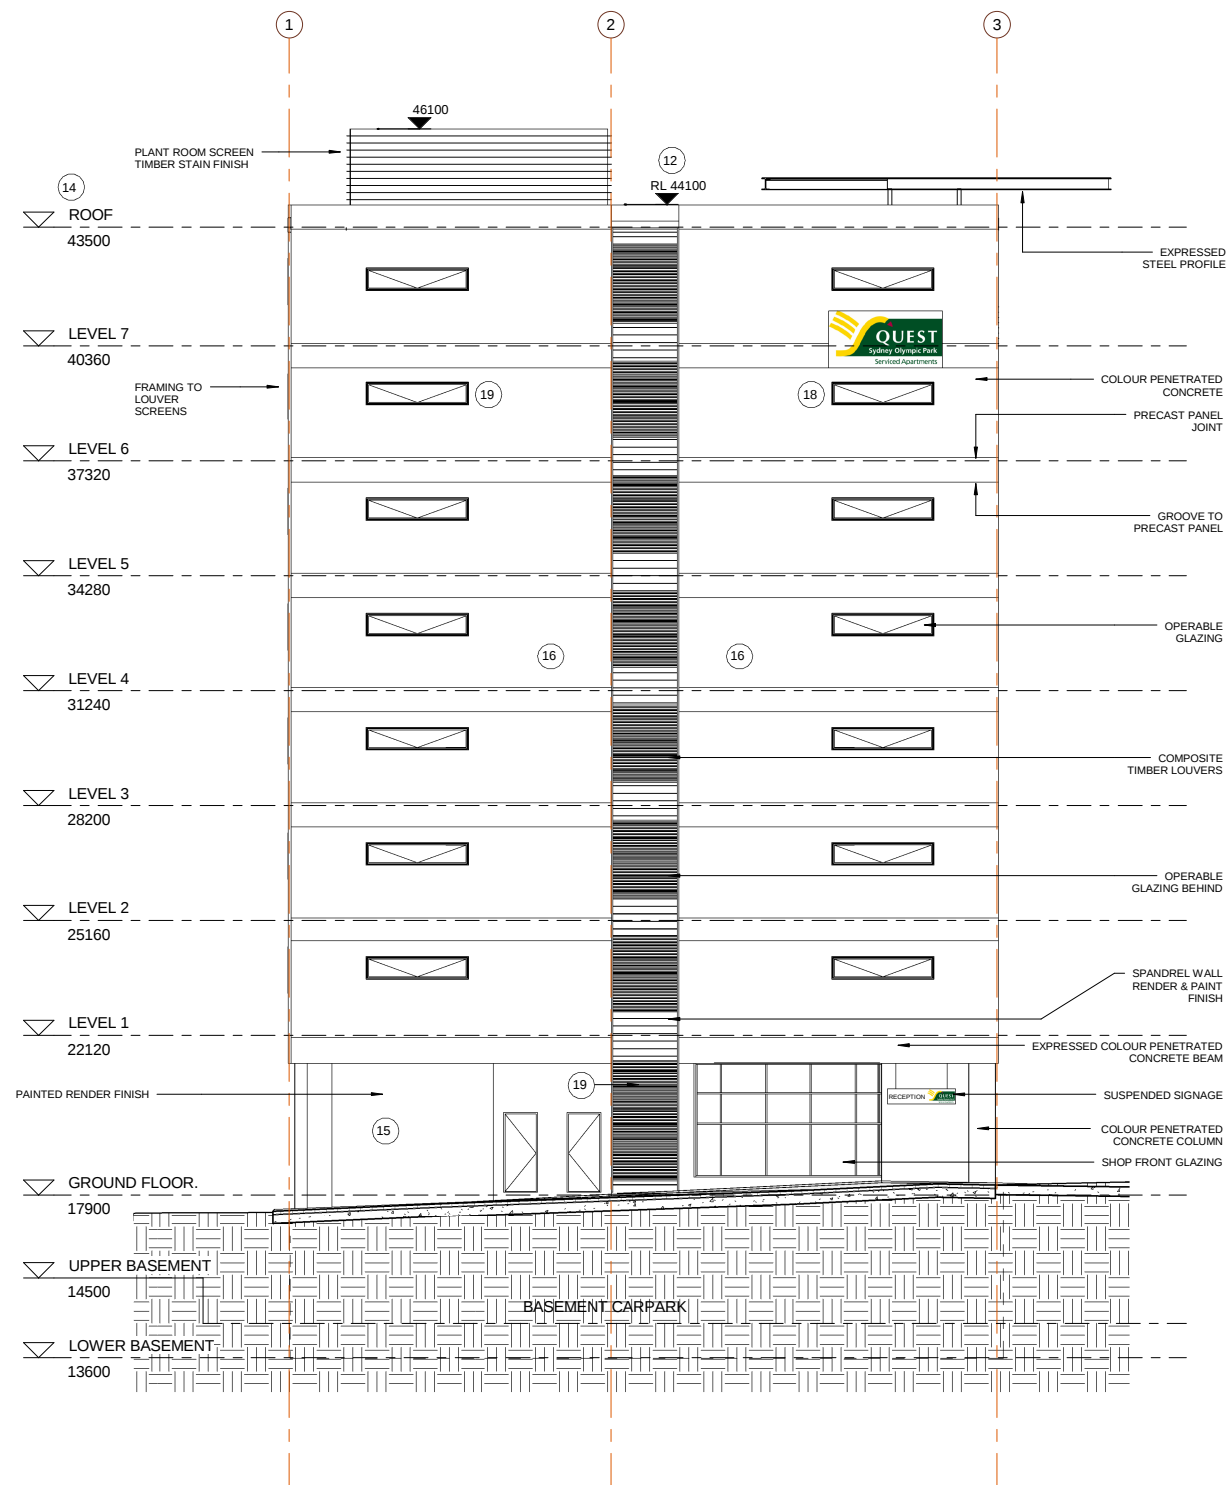

NOTE:
 (No.) - INDICATES CHANGE
 FOR CHANGES REFER TO COMPARATIVE SCHEDULE