

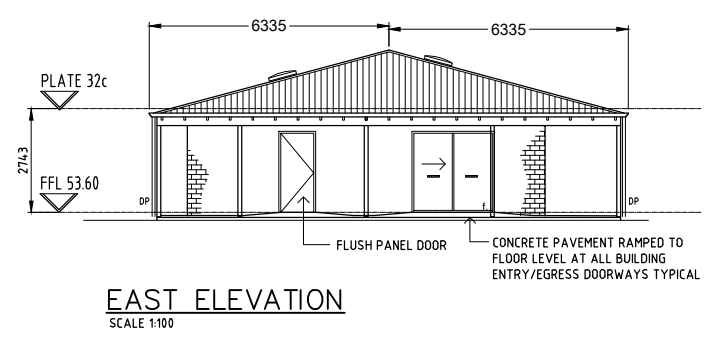
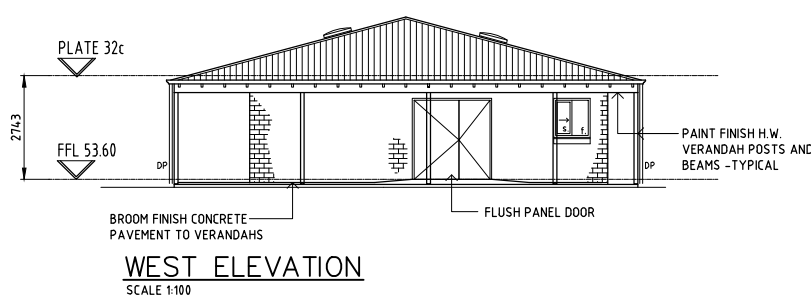
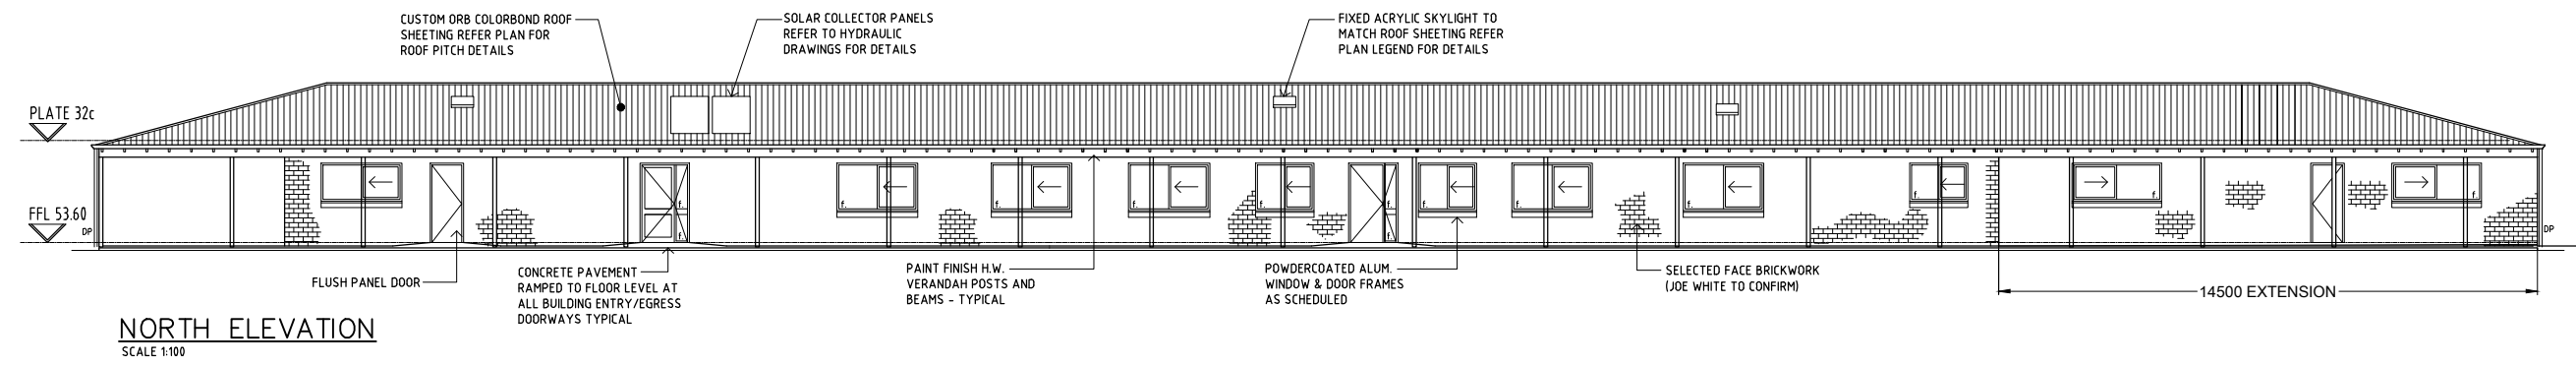


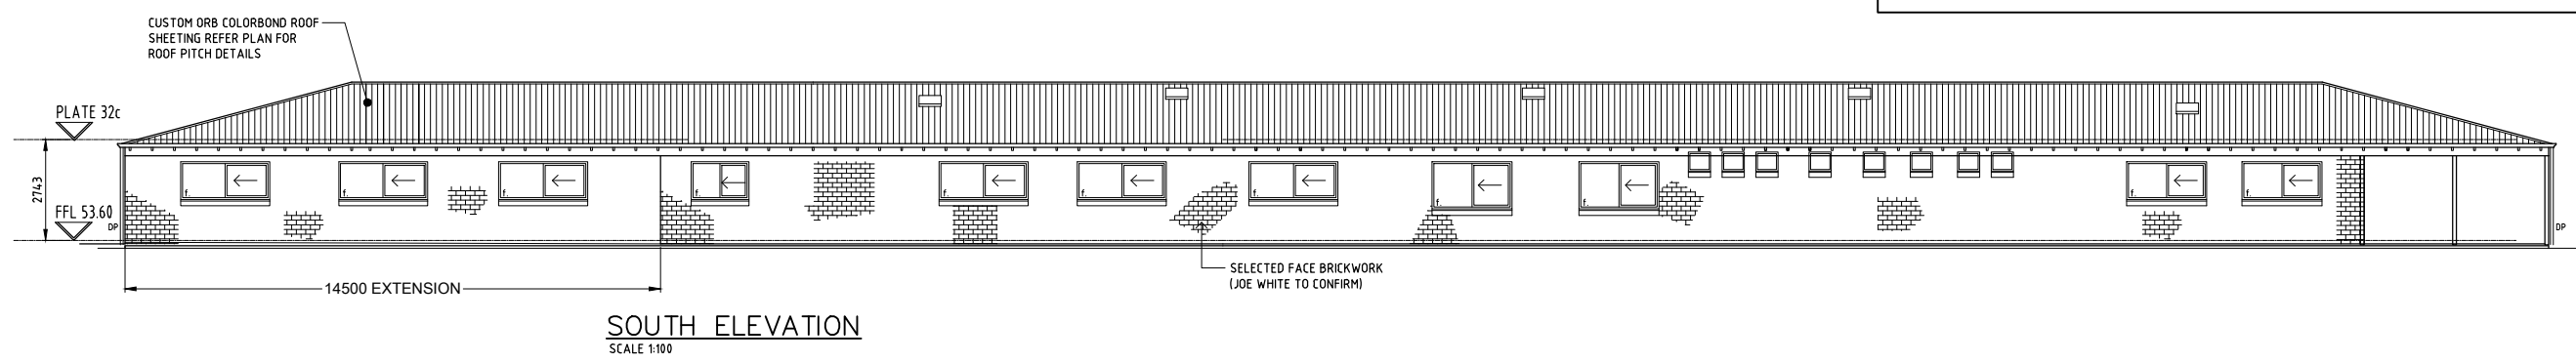

By	No	Amendment	Date	By	No	Amendment	Date
KS	0	FIRST ISSUE DISCUSSION ONLY	09.02.15				
KS	1	DRAWING NUMBER UPDATED FROM 216 TO 244	17.04.15				
KS	2	LAB FLOOR PLAN & OFFICE ELEVATIONS ADDED	14.05.15				

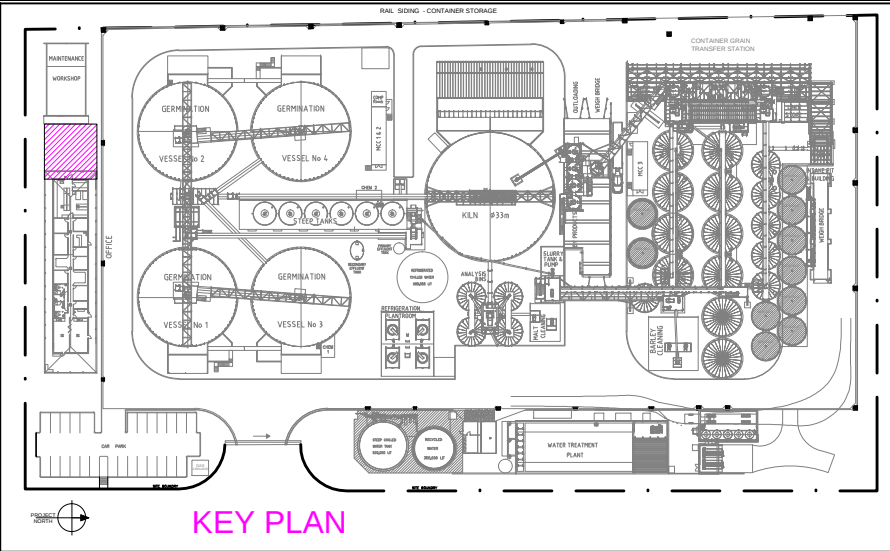

JOE WHITE MALTINGS

Date Plotted:	-	ALL DIMENSIONS IN mm	
Title PROJECT GORILLA			
PROPOSED LAB EXTENSION OFFICE ELEVATIONS			
Drawn KLS	Date 09.02.15	Approved	Checked A1
REF-		Drawing No PG-004-00-244-S2	