



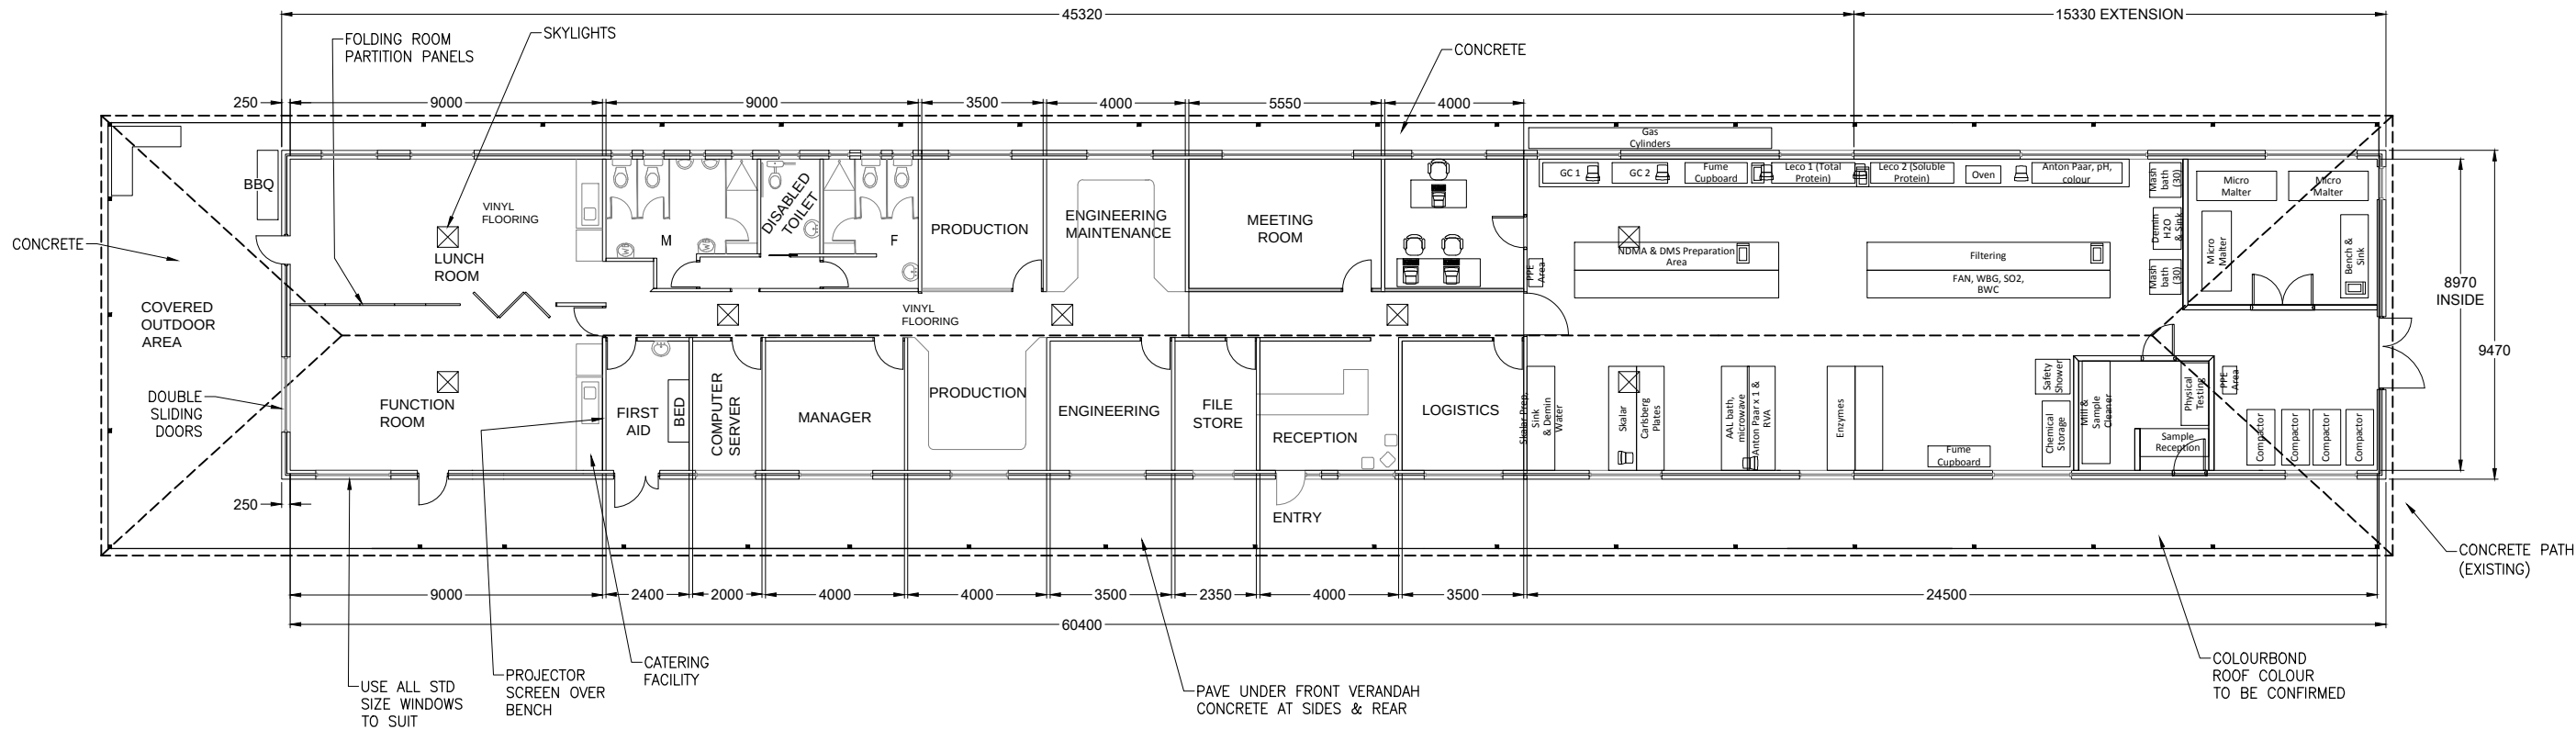

OFFICE REVISED FLOOR PLAN
(13.08.10)

LAB EXTENSION FLOOR PLAN
(14.05.15)

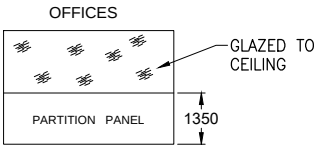

By	No	Amendment	Date	By	No	Amendment	Date	By	No	Amendment	Date
								KS	0	FIRST ISSUE DISCUSSION ONLY	09.02.15
								KS	1	DRAWING NUMBER UPDATED FROM 216 TO 244	17.04.15
								KS	2	LAB FLOOR PLAN & OFFICE ELEVATIONS ADDED	14.05.15



Date Plotted:	-	ALL DIMENSIONS IN mm
Title	PROJECT GORILLA	
	PROPOSED LAB EXTENSION TO MINTO	
	OFFICE BLOCK	
Drawn	KLS	Approved
Date	09.02.15	Scale 1:100
		Checked
		A1
		Drawing No
		PG-004-00-244-S1
		REF-