



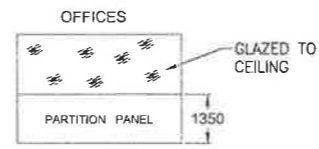


OFFICE REVISED FLOOR PLAN
(13.08.10)

LAB EXTENSION FLOOR PLAN
(14.05.15)

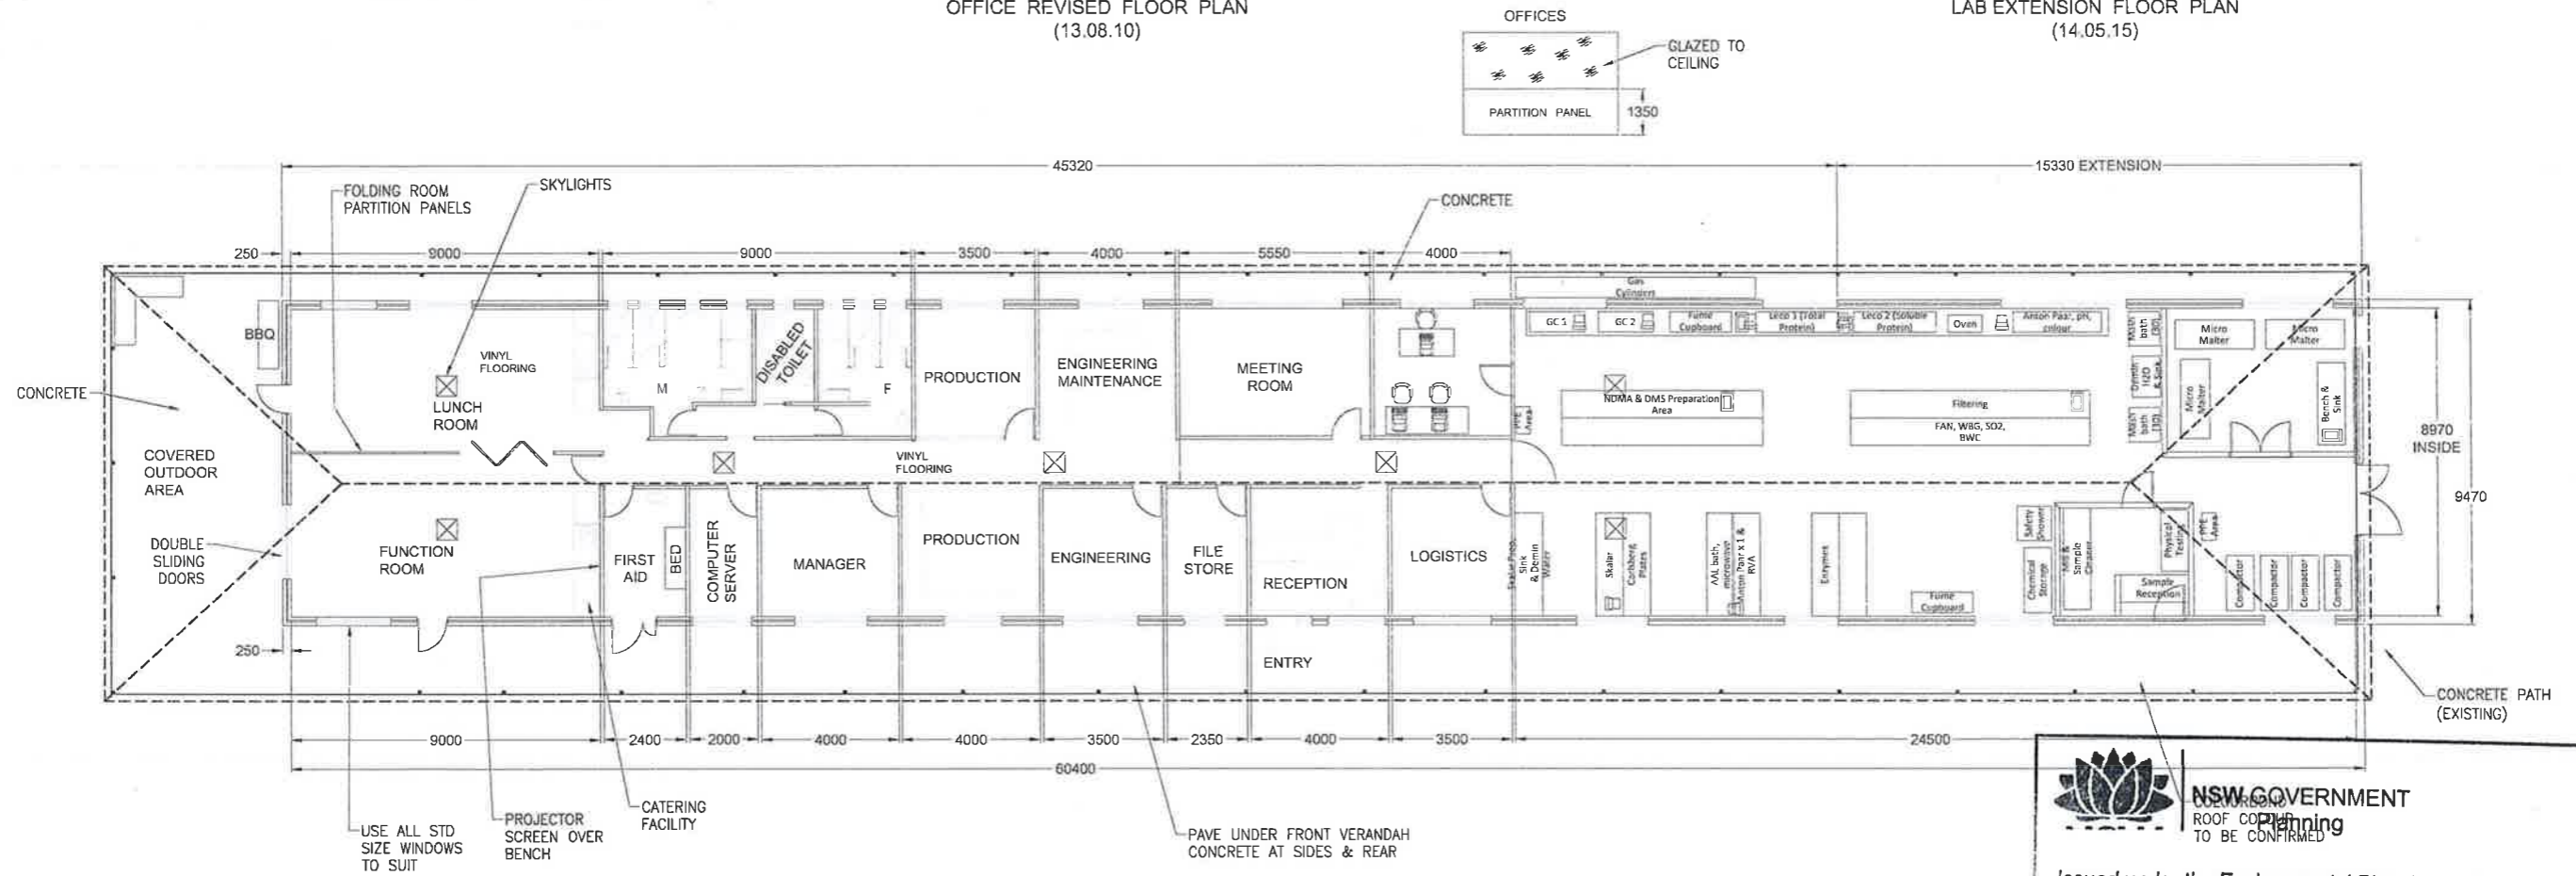

 **NSW GOVERNMENT**
ROOF COVERING
TO BE CONFIRMED


Issued under the Environmental Planning and Assessment Act 1979
Approved Section 75W Modification Application
No. 3 granted on the 29 June 2015
in respect to MP 08-0157
Signed [Signature]
Sheet No. 1 of 2

By	No	Amendment	Date	By	No	Amendment	Date
KS	0	FIRST ISSUE DISCUSSION ONLY	09.02.15	KS	1	DRAWING NUMBER UPDATED FROM 216 TO 244	17.04.15
KS	2	LAB FLOOR PLAN & OFFICE ELEVATIONS ADDED	14.05.15				

Date Plotted: - ALL DIMENSIONS IN mm

Title **PROJECT GORILLA**
PROPOSED LAB EXTENSION TO MINTO
OFFICE BLOCK

Approved Drawn KLS Date 09.02.15 Scale 1:100 Checked A1
Drawing No. REF- PG-004-00-244-S1

 JOE WHITE MALTINGS

