


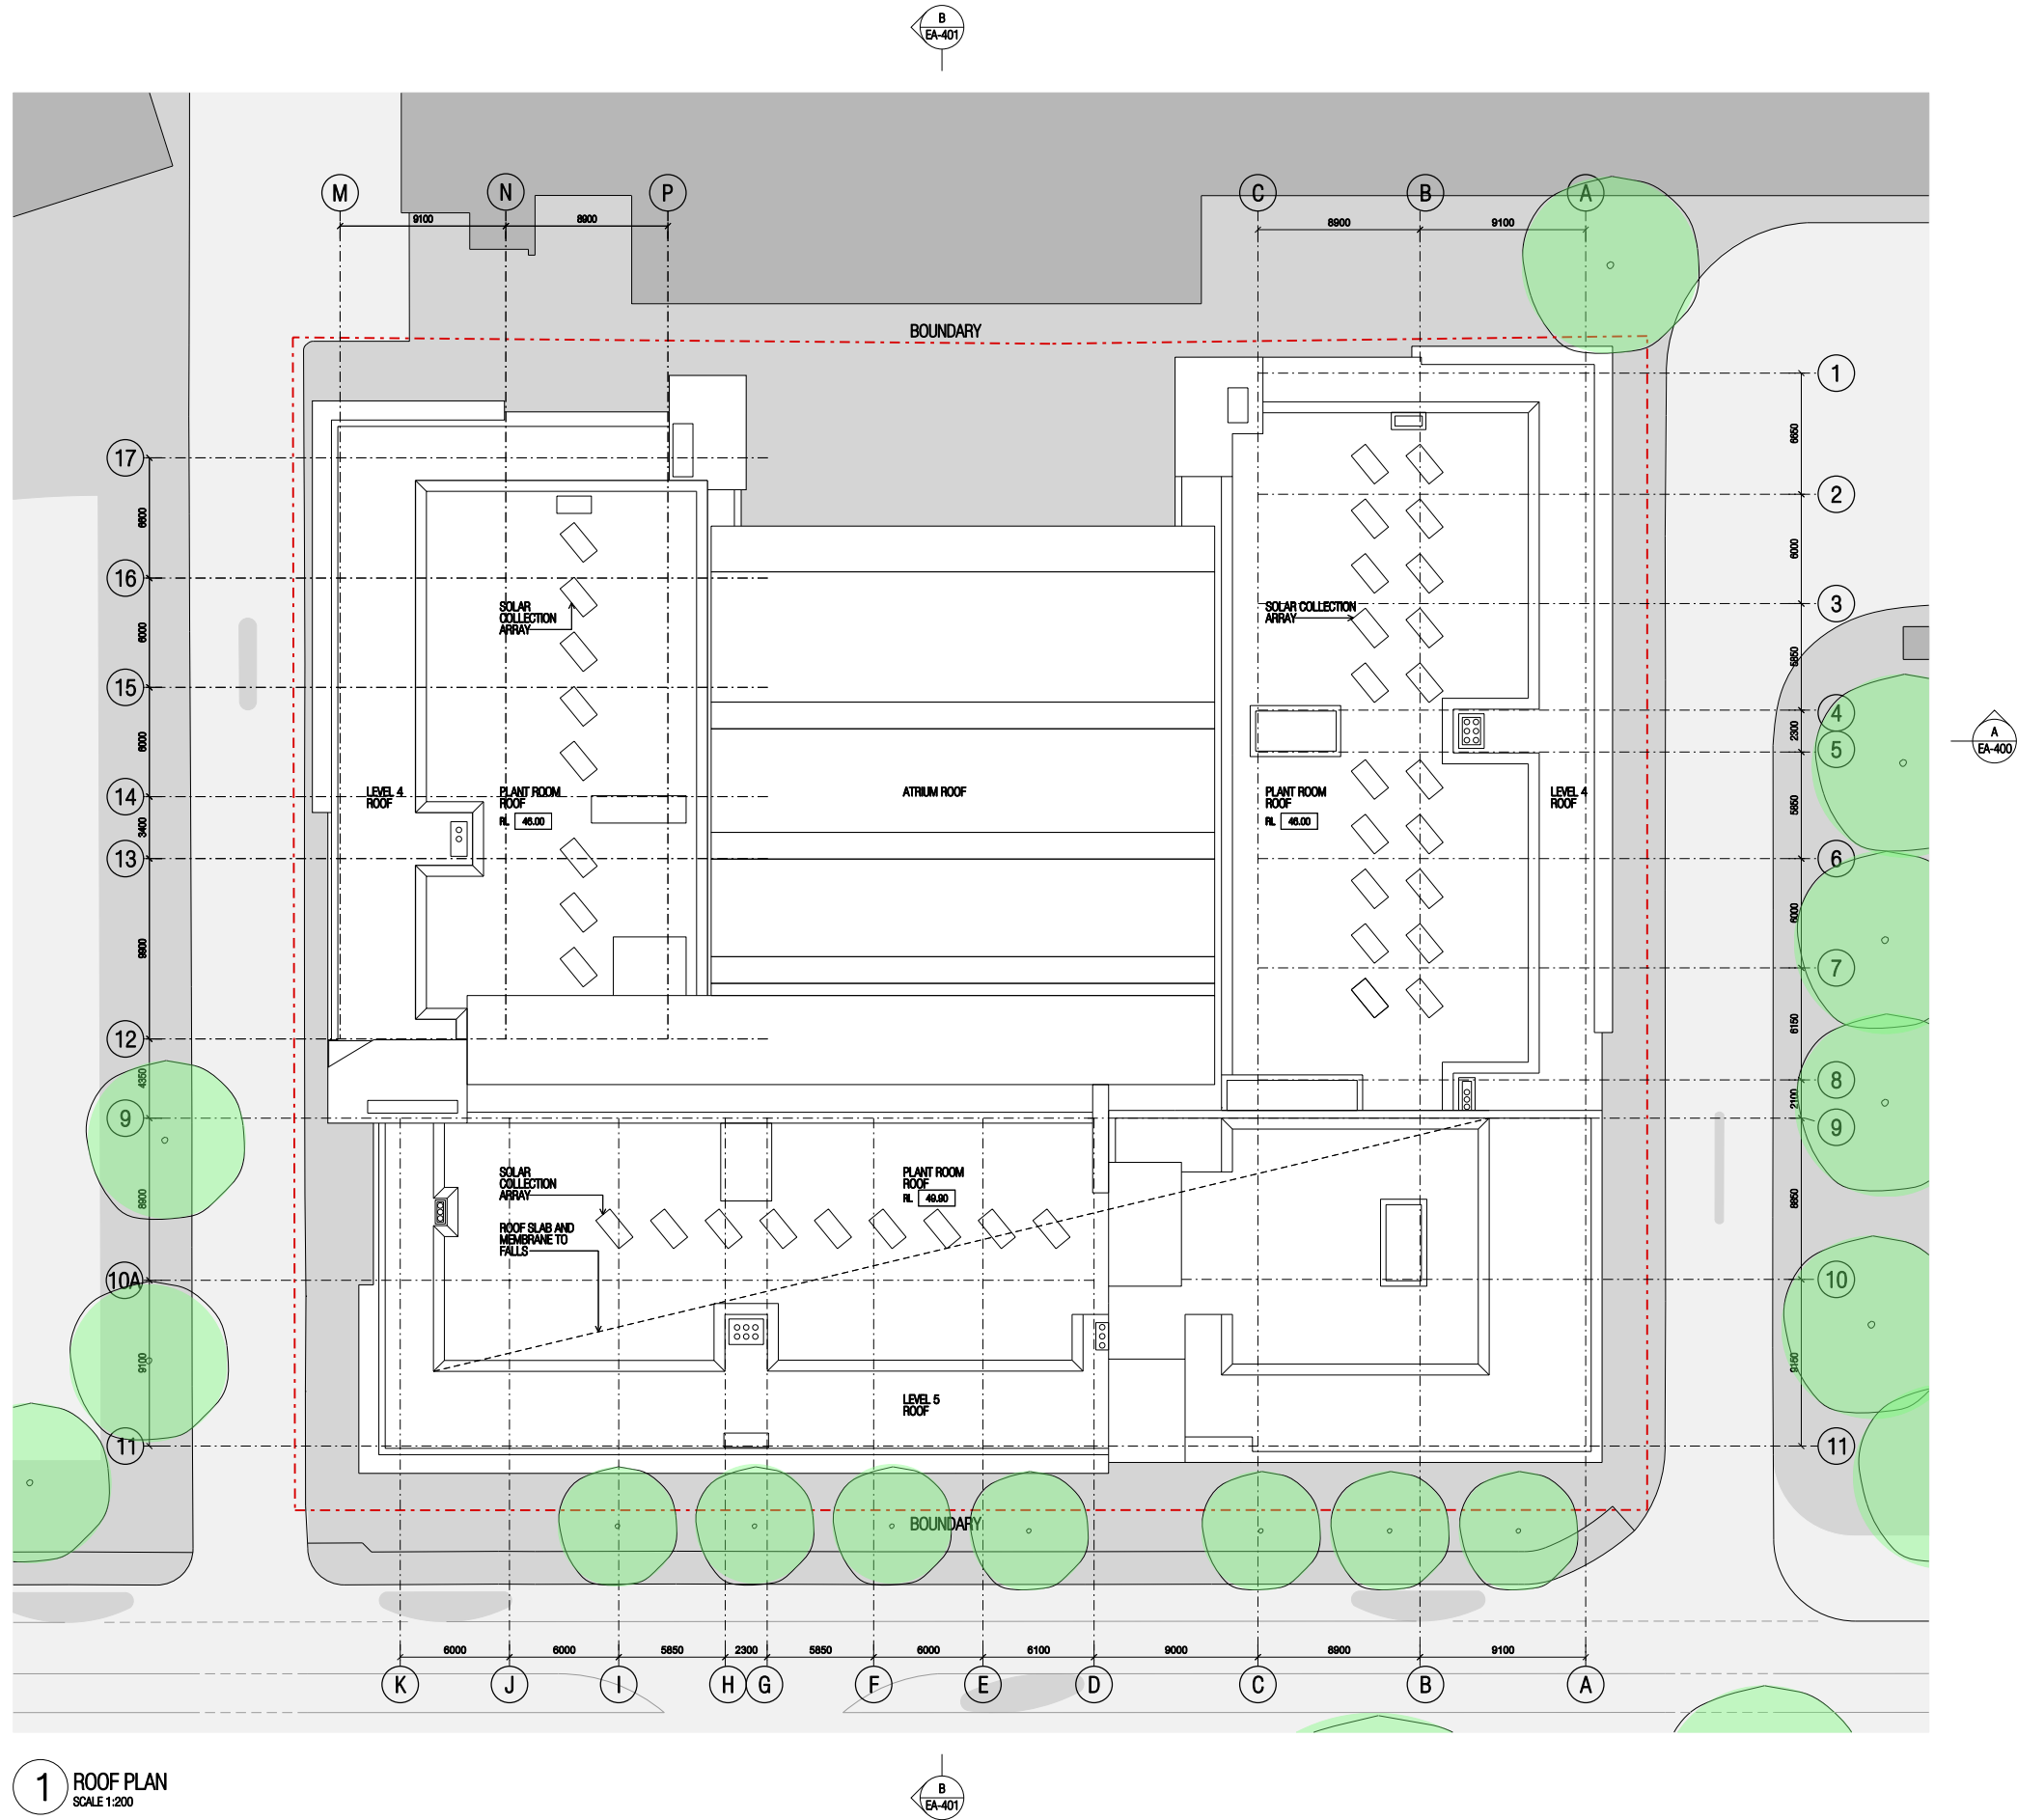

1 ROOF PLAN
SCALE 1:200