


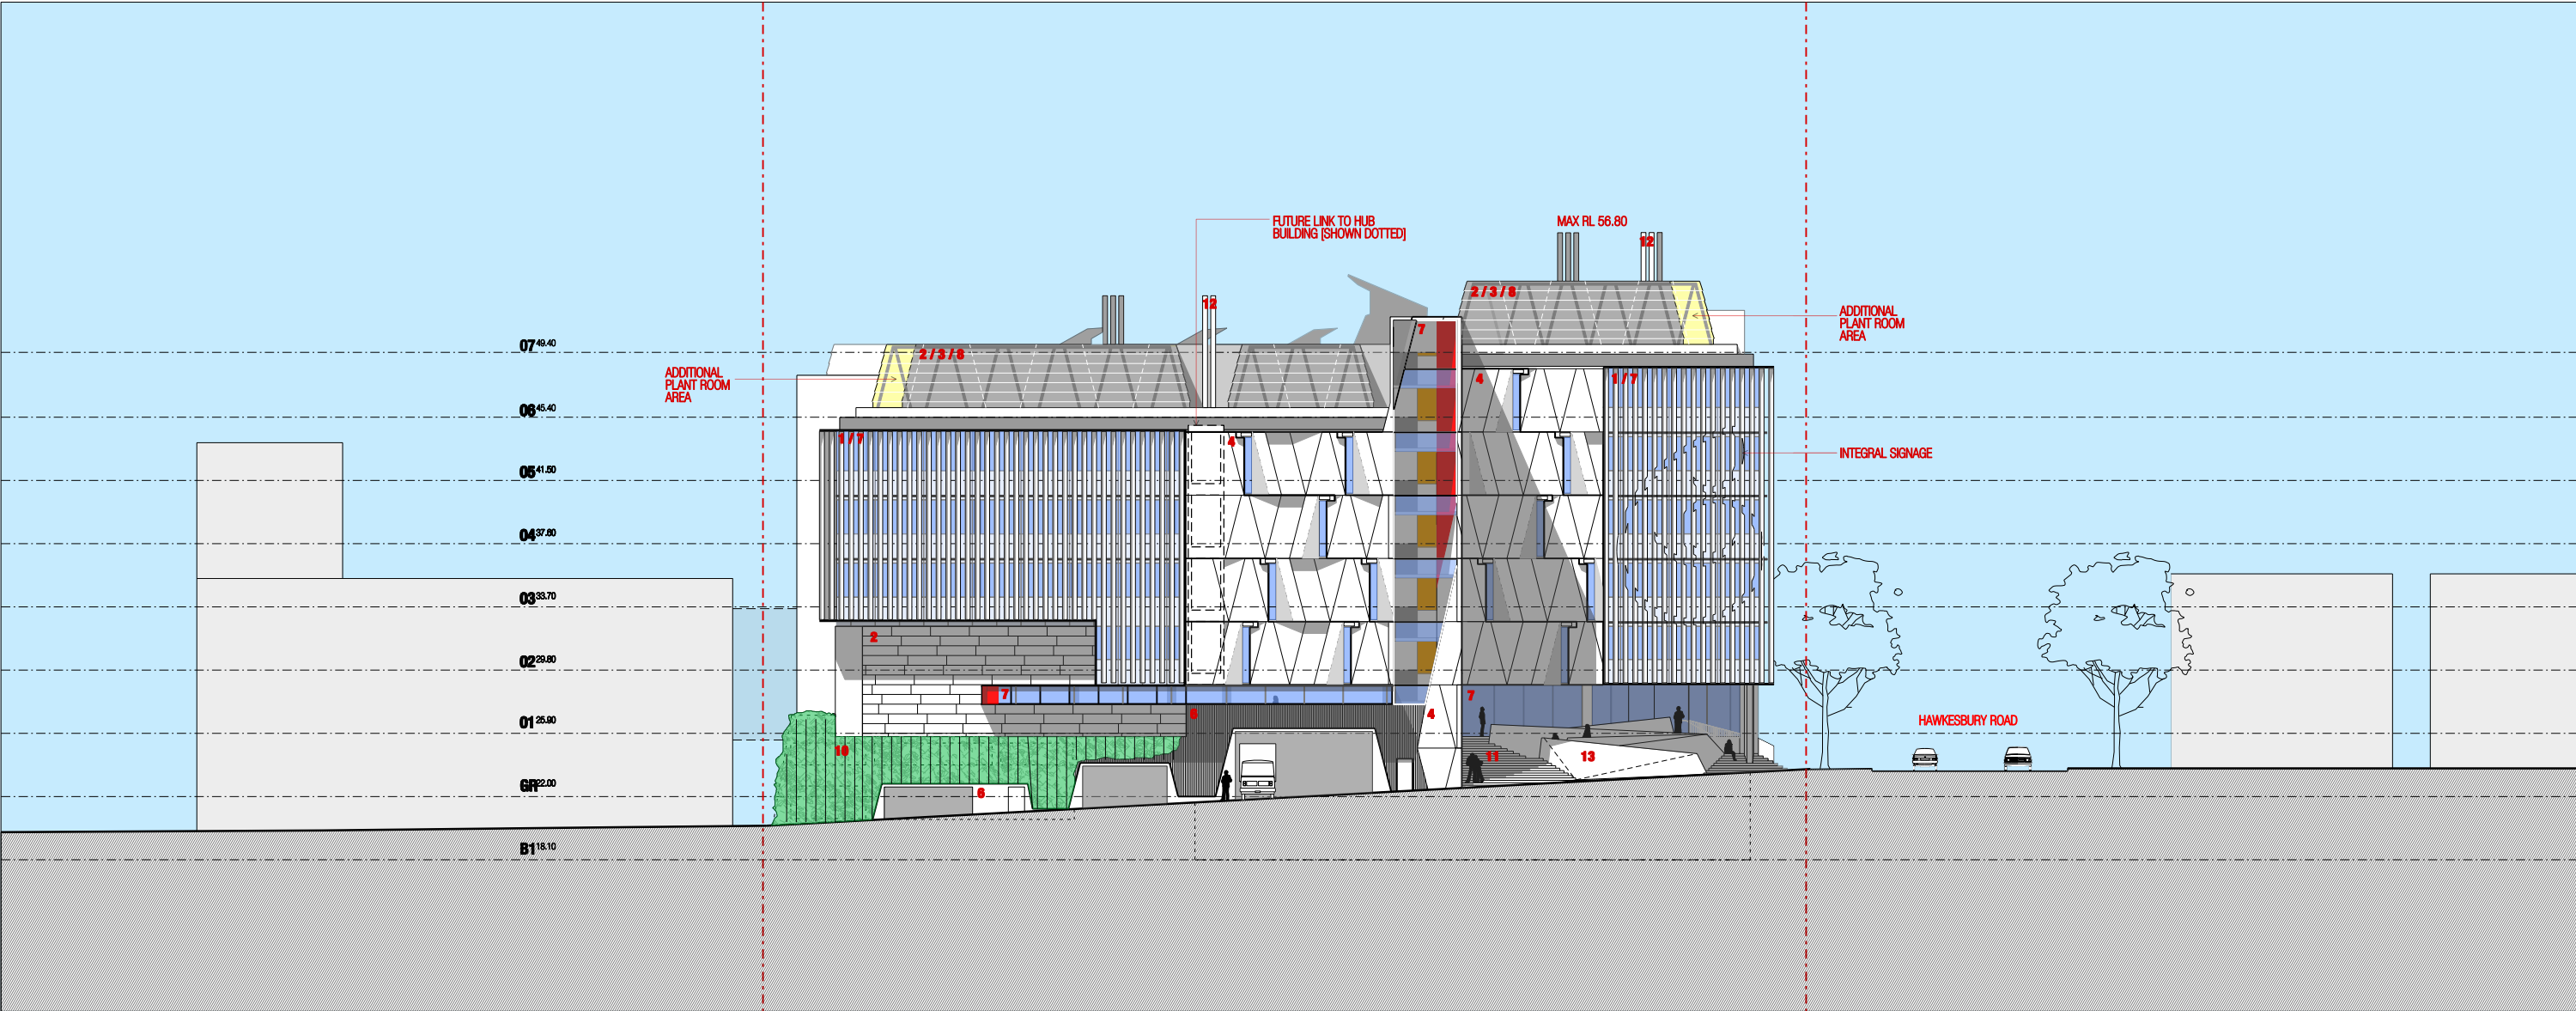

1 WEST ELEVATION
SCALE 1:200

LEGEND

- 1 ZINC BLADE SUNSHADE
- 2 ZINC CLADDING
- 3 PERFORATED ZINC CLADDING
- 4 PRECAST CONCRETE PANEL - TYPE 1
- 5 PRECAST CONCRETE PANEL - TYPE 2
- 6 PRECAST CONCRETE PANEL - TYPE 3
- 7 ALUMINIUM FRAMED CURTAIN WALL
- 8 ALUMINIUM LOUVRES - POWDERCOAT FINISH
- 9 ALUMINIUM VENETIAN SUNSHADING (ACTIVE)
- 10 LANDSCAPED WALL
- 11 STONE PAVING
- 12 STAINLESS STEEL EXHAUST
- 13 METAL CLADDING