

NSW GOVERNMENT Planning
 Issued under the Environmental Planning and Assessment Act 1979
 Approved Section 75W Modification Application
 No. 1 granted on the 6 May 2013
 in respect to MP. 09-0169
 Signed [Signature]
 Sheet No. 1 of 6

REVISED DA	31.01.13	SK
REV	REVISION DESCRIPTION	DATE BY
Project		
KAREENA PRIVATE HOSPITAL STAGE 2		
Principal		
RAMSAY HEALTH CARE PTY LIMITED ACN 603 481 818		
Project Director: Nigel Bentley		

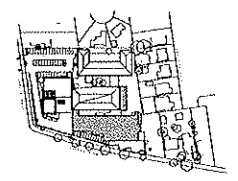


HP HEALTH PROJECTS INTERNATIONAL
 Architects and Health Facility Planners
 ACN 068 534 503
 Suite 1, Ground Fl, 88 Ararat St, Wilton, NSW 2051
 Ph: (02) 9450 4156 Fax: (02) 9450 4299

CAD File: **KPH-P-Rc**
 Sheet: **1**

Subject	By	Date	Subject	By	Date	Sheet	Zone	Drawn	Checked	Date	Scale
REV			REV			1		SK		25.11.12	1:200
ARCH			SPEC. COND.								
AUT			REV								

Drawing File: Proposed Roof Plan

USE FIGURED DIMENSIONS ONLY. DO NOT SCALE.
 ALL DIMENSIONS SHALL BE VERIFIED ON SITE AND DISCREPANCIES IMMEDIATELY BROUGHT TO THE ATTENTION OF THE PROJECT MANAGER FOR RESOLUTION.
 "CLOUDS" & REVISIONS ARE INTENDED AS GUIDES AND DO NOT NECESSARILY DESCRIBE THE FULL EXTENT OF REVISIONS. ASCERTAIN FULL EXTENT BY COMPARISON WITH PREVIOUS VERSION.

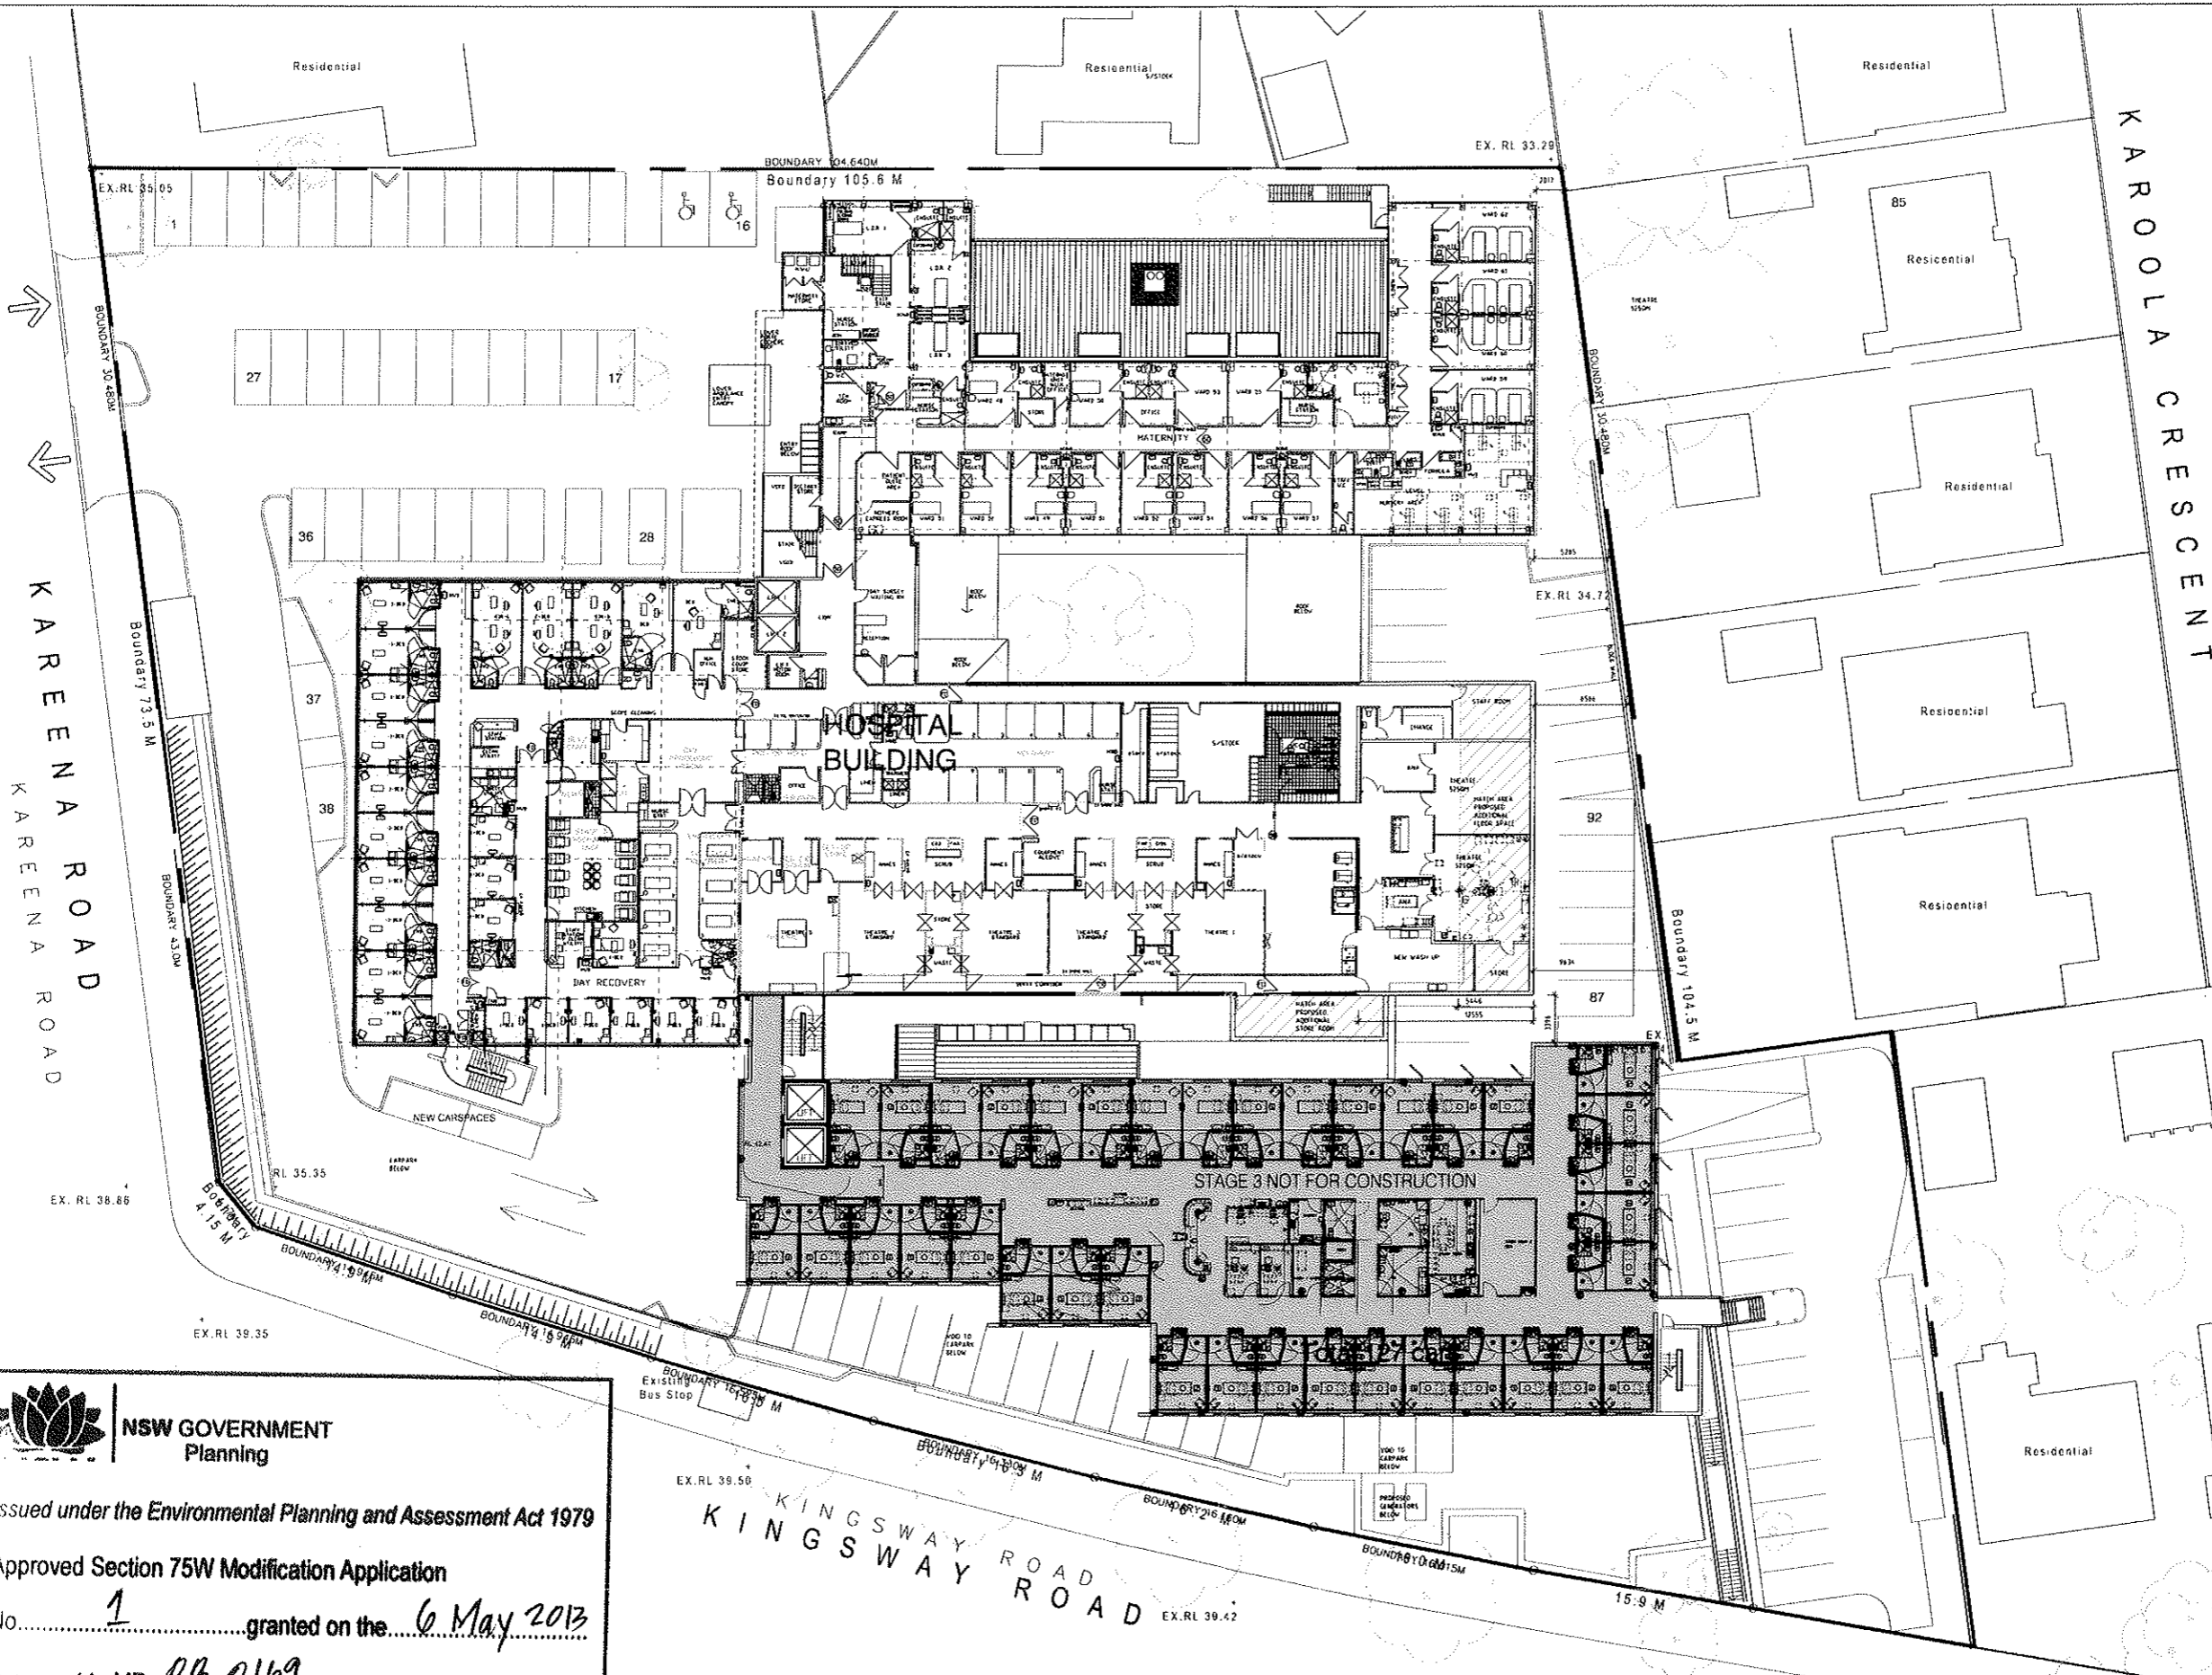

KAROLA CRESCENT

KAREENA ROAD

KINGSWAY ROAD

NSW GOVERNMENT Planning

Issued under the Environmental Planning and Assessment Act 1979

Approved Section 75W Modification Application

No. 1 granted on the 6 May 2013

in respect to MP 08 0169

Signed: _____


Sheet No. 2 of 6

REV	DESCRIPTION	DATE	BY
1	FIRST ISSUE	27/11/12	SK
2	REVISION DESCRIPTION		

Project: **KAREENA PRIVATE HOSPITAL STAGE 2**

Client: **RAMSAY HEALTH CARE PTY LIMITED**

Project Director: **Angus Bradley**

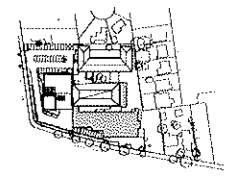

HEALTH PROJECTS INTERNATIONAL
Architects and Health Facility Planners
Level 1, Ground Fl, 60 Alfred St, Sydney, NSW 2005
Ph: (02) 9430 4333 Fax: (02) 9430 4399


Project: **KPH-P-1c**


Sheet: **1**

Author	SK	Date	27/11/12	Scale	1:200
Check	SK	Date			
Drawn	SK	Date			
Project	SK	Date			
Spec	SK	Date			
Rev	SK	Date			
Arch	SK	Date			
Env	SK	Date			
Struct	SK	Date			
Mech	SK	Date			
Elect	SK	Date			
Plumb	SK	Date			
Other	SK	Date			


Quantity: _____

Proposed Ground Floor Plan

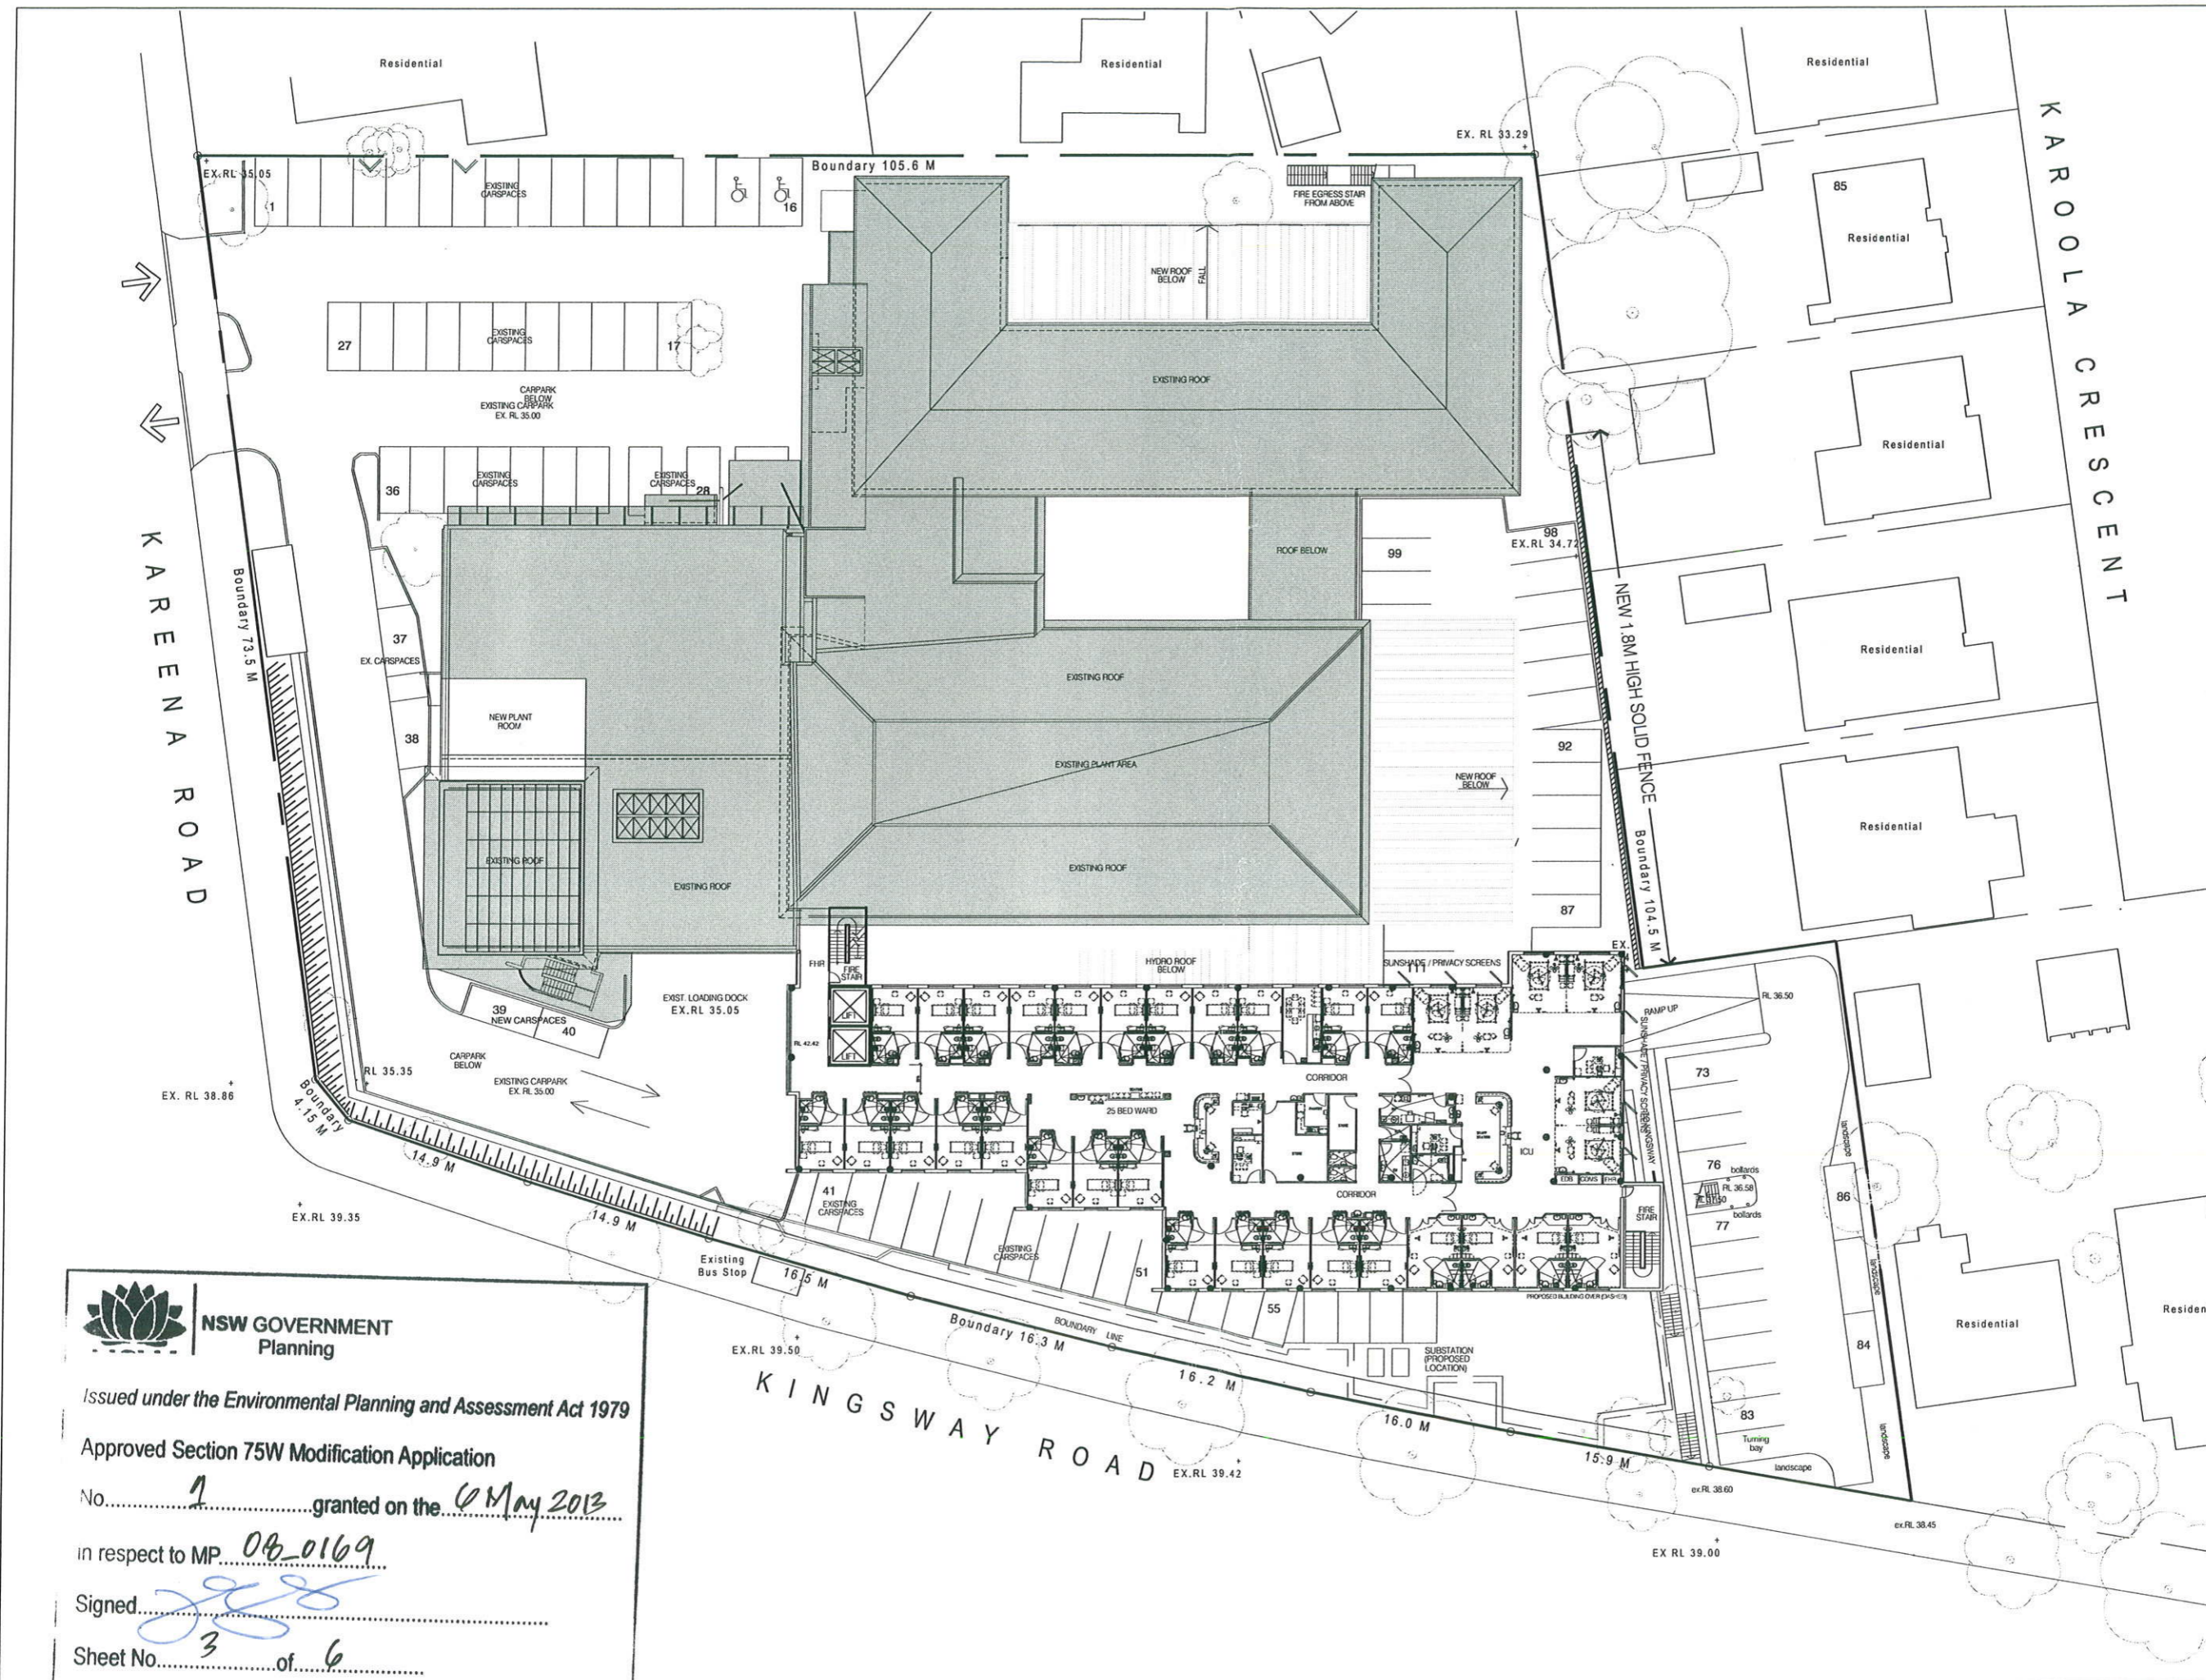


NSW GOVERNMENT Planning
 Issued under the Environmental Planning and Assessment Act 1979
 Approved Section 75W Modification Application
 No. 1 granted on the 01 May 2013
 in respect to MP 08-0169
 Signed [Signature]
 Sheet No. 3 of 6


1	FIRST ISSUE	27/11/12	SK
REV	REVISION DESCRIPTION	DATE	BY
Project KAREENA PRIVATE HOSPITAL STAGE 2			
Principal RAMSAY HEALTH CARE PTY LIMITED ACN 003 084 888			
Project Director Angie Bradley			

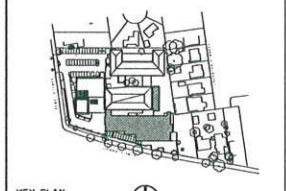


HPI HEALTH PROJECTS INTERNATIONAL
 Architects and Health Facility Planners
 ACN 088 854 505
 Suite 1, Ground Fl, 88 Alfred St, Morningside, QLD 4017
 Ph: (07) 5440 4199 Fax: (07) 5440 4299

REV	DATE	BY	DESCRIPTION	CHKD	DATE	BY	SCALE	DATE	SCALE
1									


Drawing File: **Proposed First Floor Plan**
 Sheet No. **KPH-P-1** of **1**

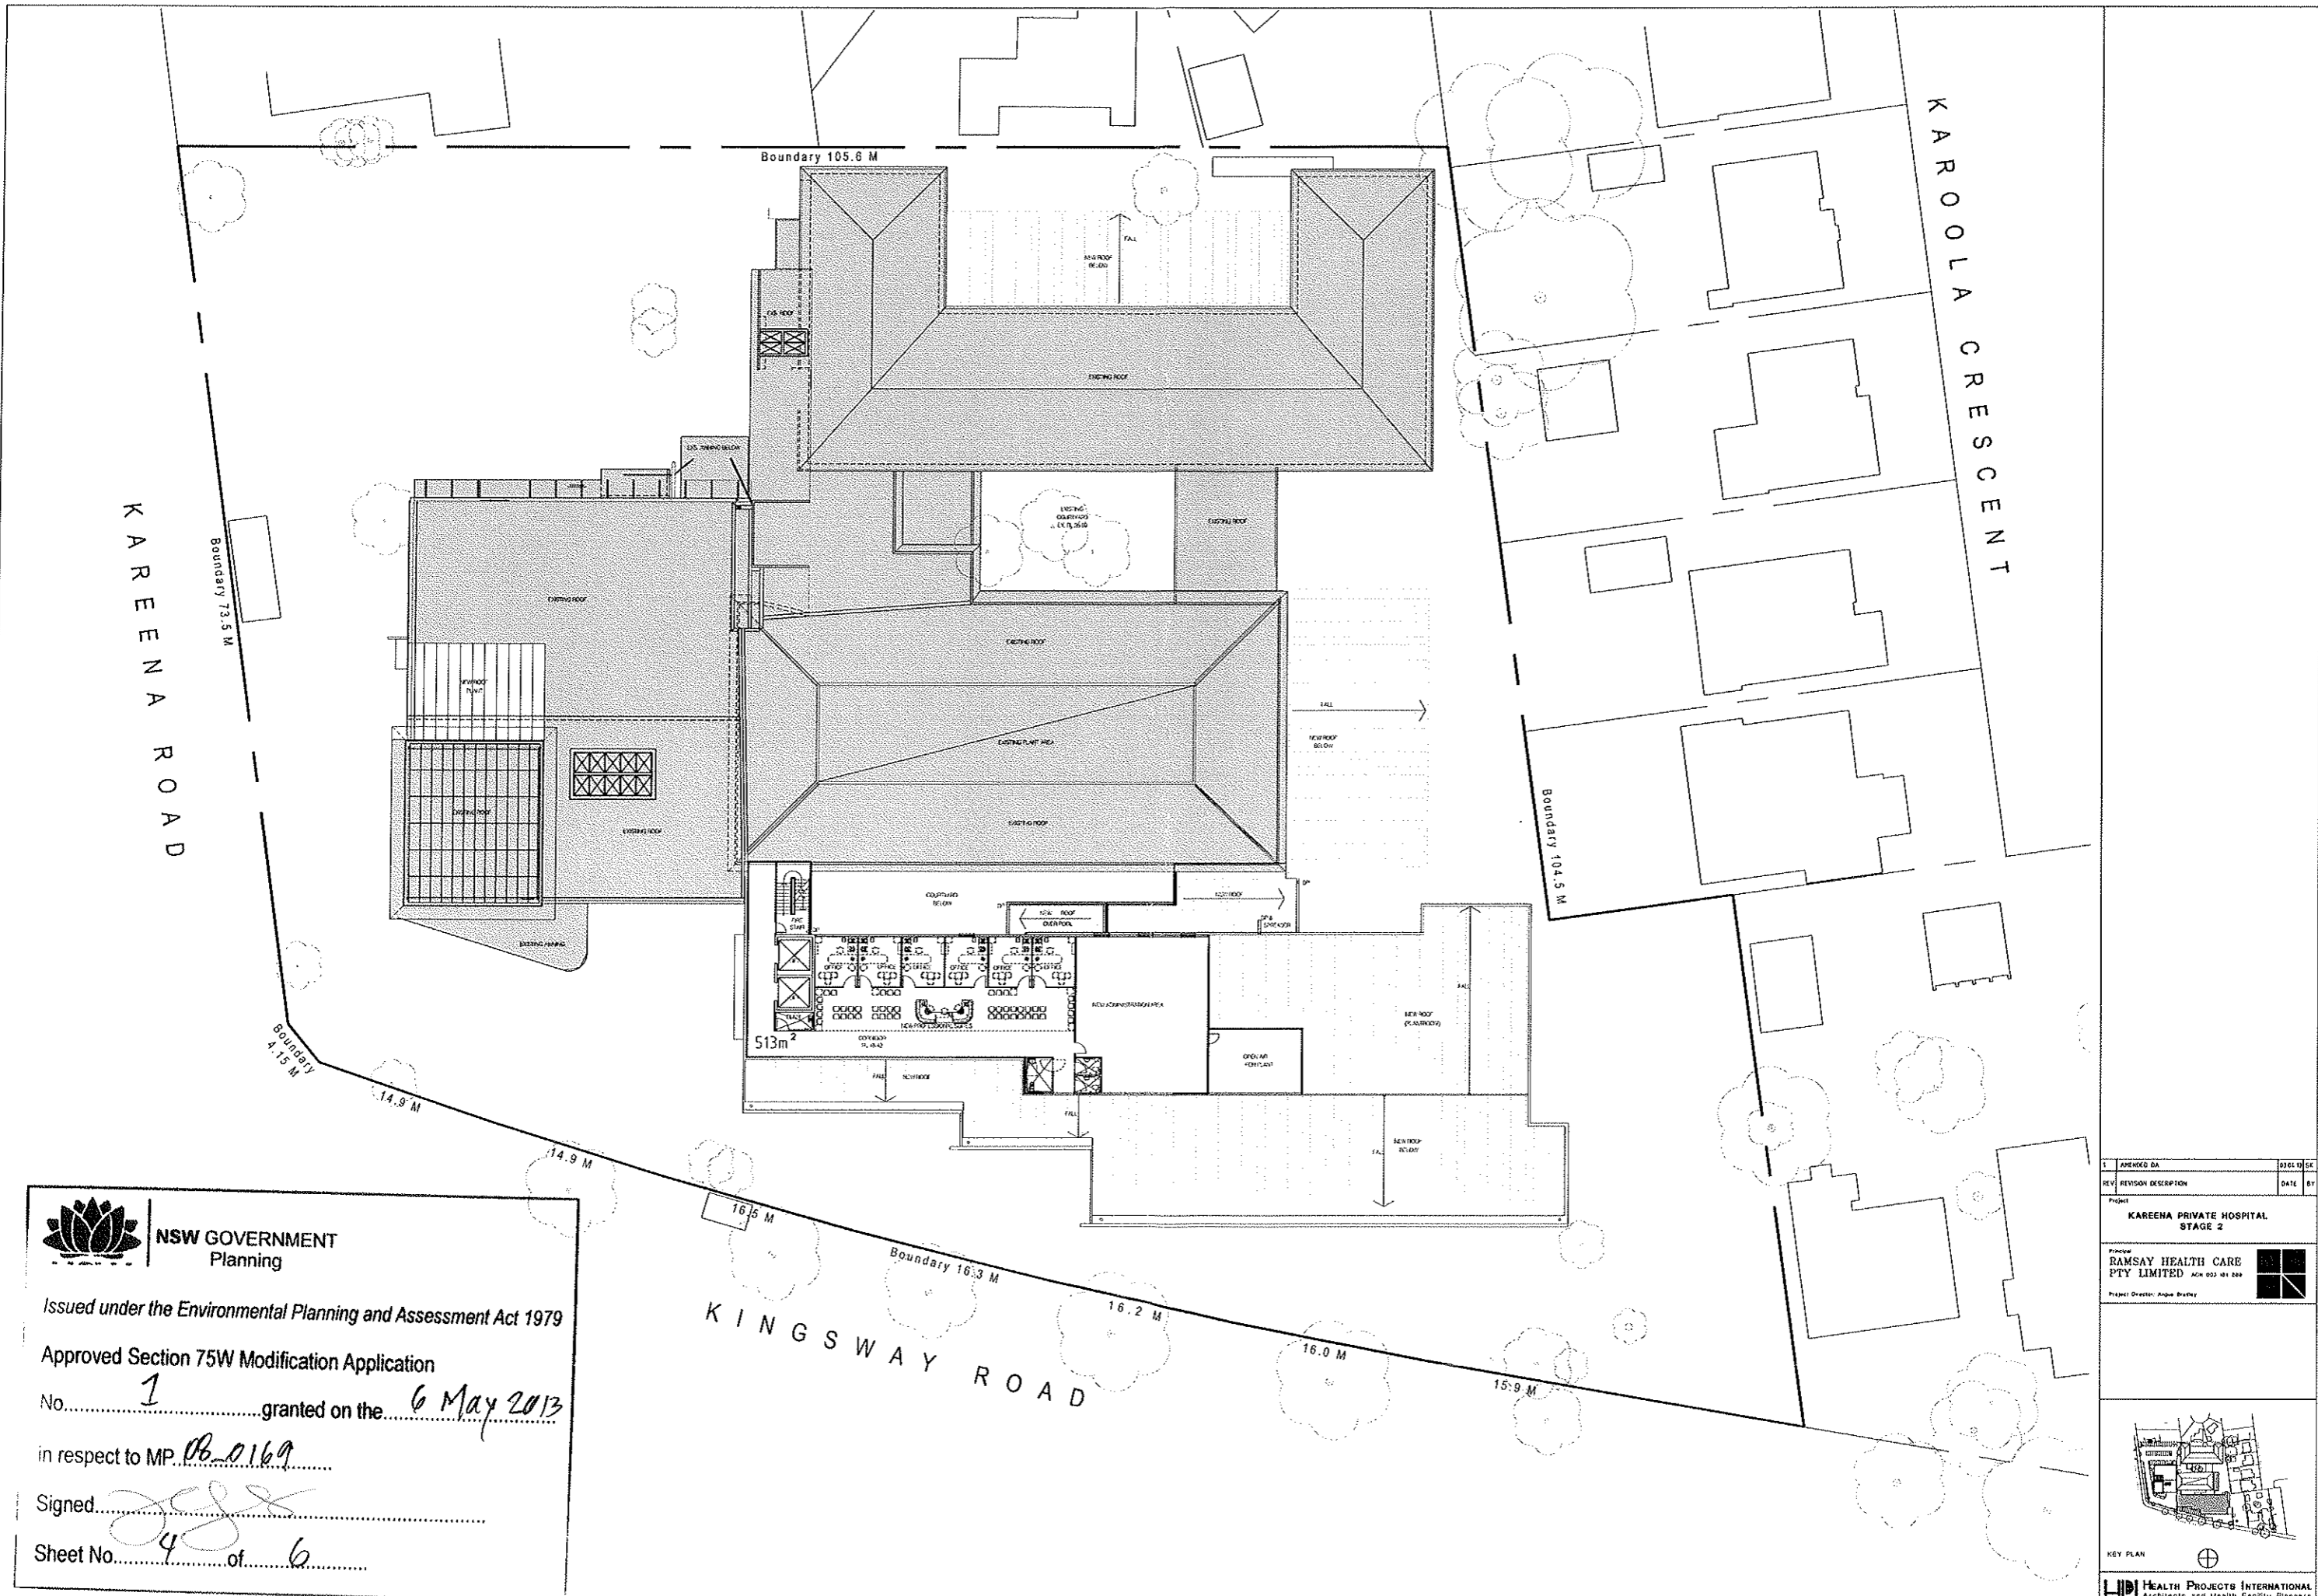


NSW GOVERNMENT
 Planning


Issued under the Environmental Planning and Assessment Act 1979
 Approved Section 75W Modification Application
 No. 1 granted on the 6 May 2013
 in respect to MP 06-0169
 Signed [Signature]
 Sheet No. 4 of 6

1	APPROVED DA	03/01/13	SK
REV	REVISION DESCRIPTION	DATE	BY
Project			
KAREENA PRIVATE HOSPITAL STAGE 2			
Principal			
RAMSAY HEALTH CARE PTY LIMITED ACN 002 481 288			
Project Director: Angus Bradley			

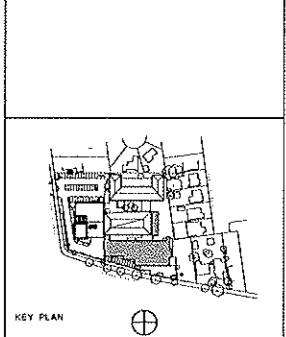


HPI HEALTH PROJECTS INTERNATIONAL
 Architects and Health Facility Planners
 ACN 004 834 305 (S) Copyright 1991
 Suite 1, Ground Fl, 68 Alfred St, Mudgee NSW 2861
 Ph: (02) 8482 4100 Fax: (02) 8482 4299


USE FIGURED DIMENSIONS ONLY. DO NOT SCALE. ALL DIMENSIONS SHALL BE VERIFIED ON SITE AND DISCREPANCIES IMMEDIATELY BROUGHT TO THE ATTENTION OF THE PROJECT MANAGER FOR RESOLUTION.	"DASHED" & REMAINS ARE INTENDED AS GUIDES AND DO NOT NECESSARILY DESCRIBE THE FULL EXTENT OF REVISIONS. ASCERTAIN FULL EXTENT BY COMPARISON WITH PREVIOUS VERSION.	Subject By Date	Subject By Date	Subject By Date	Drawn By	Checked By	Date	Scale
		SK	SK	SK	SK	SK	27/11/12	1:200
		MON	SPEC CON					
		AP	SEW					
Proposed Second Floor Plan								
DAW File	Sheet						Scale	1
KPH-P-1	KPH-P-3c							

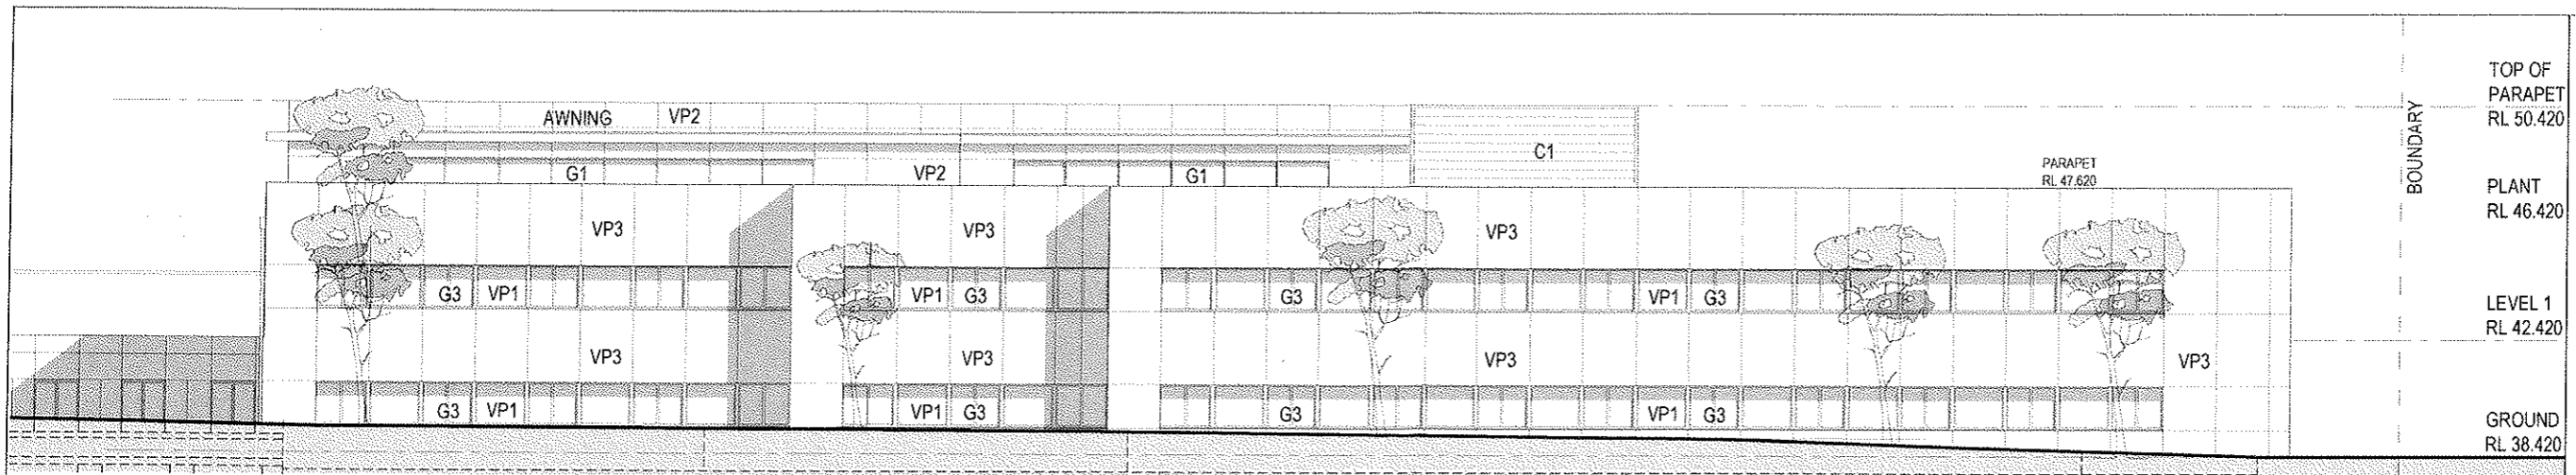


ELEVATION - SOUTH

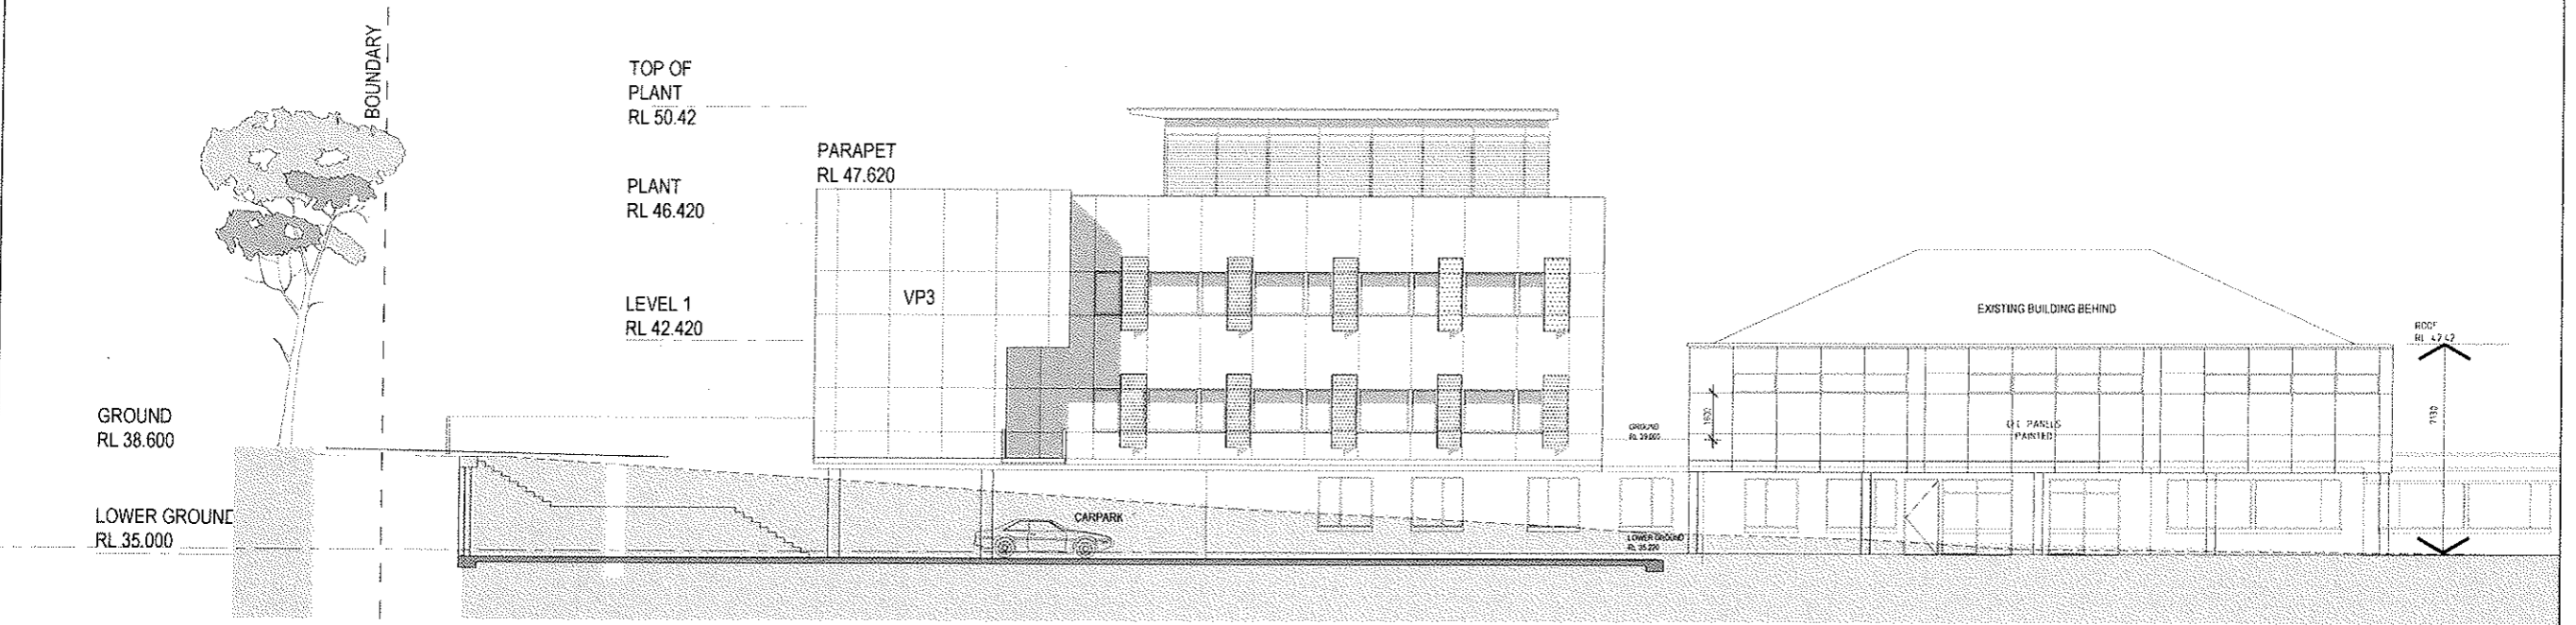

ELEVATION - EAST

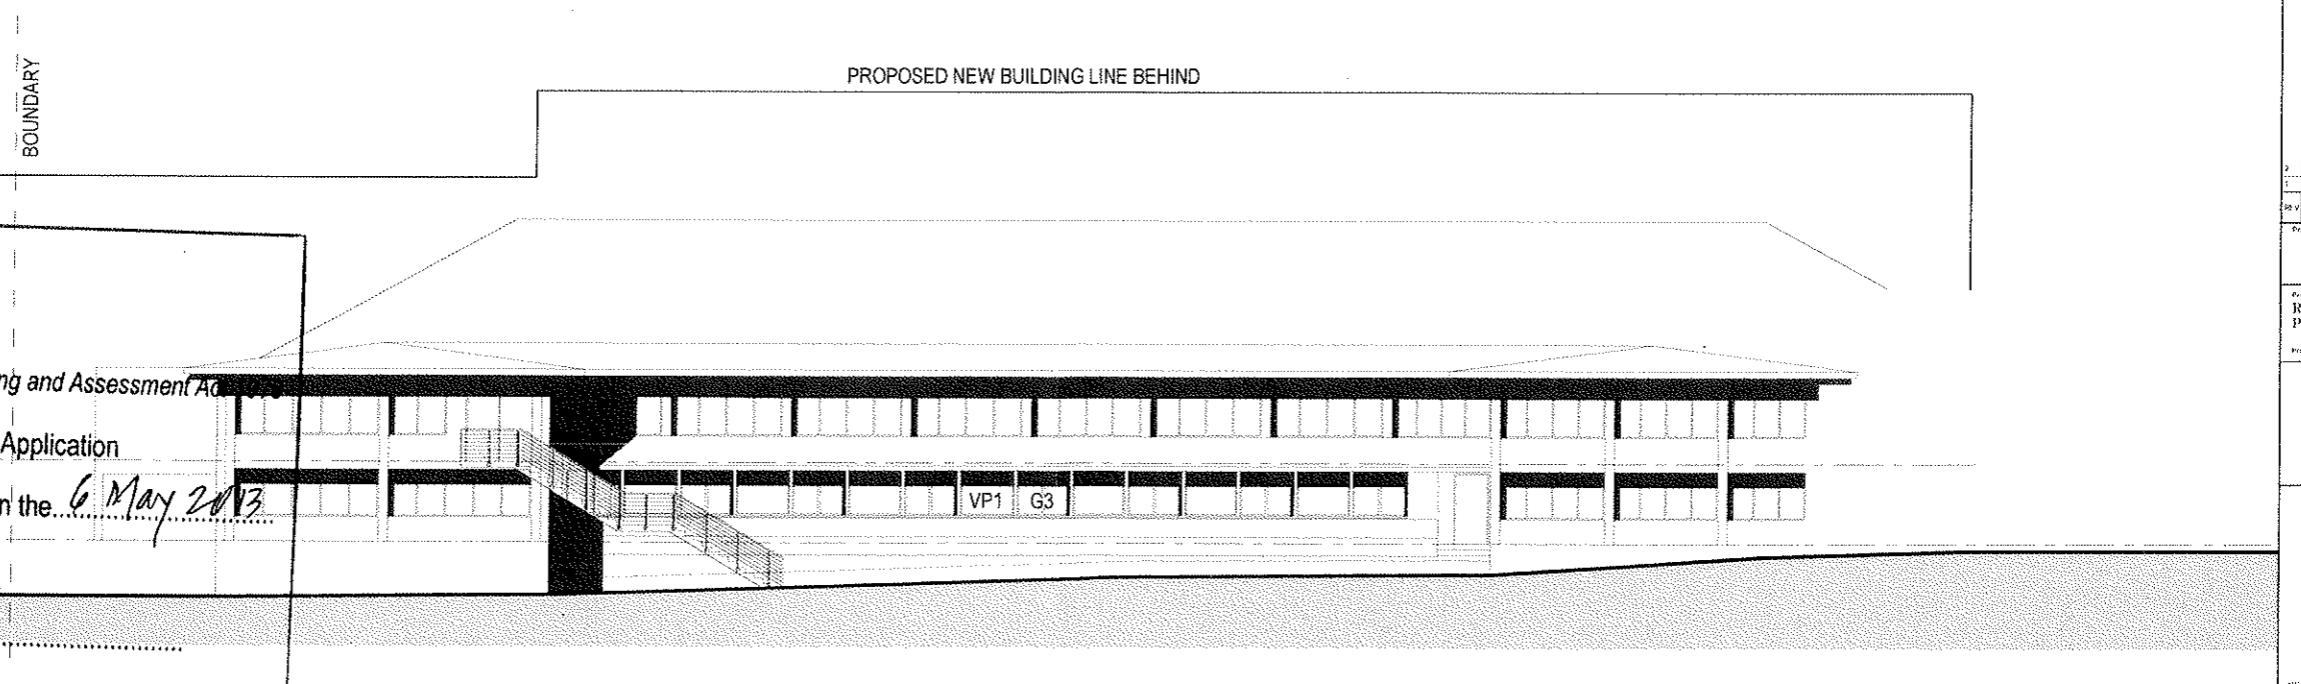

ELEVATION - NORTH


 **NSW GOVERNMENT**
Planning

Issued under the Environmental Planning and Assessment Act 1979

Approved Section 75W Modification Application

No. 1 granted on the 6 May 2013

in respect to MP 09 0169


Signed 


Sheet No. 6 of 6

2	SITE HEIGHT ADDED	2013	SK
1	FIRST ISSUE		SK
REV	REVISION DESCRIPTION	DATE	BY

Project
**KAREENA PRIVATE HOSPITAL
STAGE 2**

Prepared
**RAMSAY HEALTH CARE
PTY LIMITED** ACN 001 181 888

Project Location: 

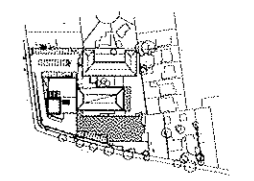

NEW PLAN 

HPI HEALTH PROJECTS INTERNATIONAL
Architects and Health Facility Planners
475 605 656 605
Suite 1, Ground Fl, 68 Alfred St, Macquarie Park, NSW 2109
Ph: (02) 9460 4100 Fax: (02) 9460 4297

Project No: **KPH-E-1** Sheet No: **2**

Author	Date	Subject	By	Form	Project	By	Date	Drawn	Checked	Date	Scale
AKM		SKETCH								2-12-12	1:100
AKM		SPACE EDITS									
AKM		SCALE									

USE FIGURED DIMENSIONS ONLY. DO NOT SCALE.
ALL DIMENSIONS SHALL BE VERIFIED ON SITE AND
DISCREPANCIES IMMEDIATELY BROUGHT TO THE
ATTENTION OF THE PROJECT MANAGER
FOR RESOLUTION.

"CLOUDS" & REVISIONS ARE WITHHELD AS OWNED
AND DO NOT NECESSARILY DISCLOSE THE FULL
EXTENT OF REVISIONS.
ASCERTAIN FULL EXTENT BY COMPARISON WITH
PREVIOUS VERSION.

Project No: **KPH-E-1**
Drawing No: **ELEVATIONS - WARD EXTENSION**