

Appendix E

Architectural Plans, 3D Images & Visual Analysis – Suters Architects



NEWCASTLE PRIVATE HOSPITAL EXTENSIONS

14 LOOKOUT ROAD
NEW LAMBTON HEIGHTS

10041_SK100	Cover sheet
10041_SK101	Site plan
10041_SK102	Plan B3
10041_SK103	Plan B2
10041_SK104	Plan B1
10041_SK105	Plan Ground Floor
10041_SK106	Plan First Floor
10041_SK107	Plan Second Floor
10041_SK108	Plan Third Floor (Kingston Building)
10041_SK110	Sections
10041_SK111	Elevation & Section
10041_SK112	Elevations
10041_SK113	3D Images
10041_SK115	Elevation Study - Materials & Finishes
10041_SK117	Site Analysis
10041_SK118	Site Analysis
10041_SK119	Site Analysis
10041_SK120	Site Analysis
10041_SK121	Croudace House Section
10041_SK122	Shadow Diagrams 2009 Equinox
10041_SK123	Shadow Diagrams 2009 Solstice
10041_SK124	Existing Site Plan

Notes

The information contained in this document is copyright and may not be used or reproduced for any other project or purpose. Verify all dimensions and levels on site and report any discrepancies prior to the commencement of work.

Drawings are to be read in conjunction with all contract documents.

Use figured dimensions only. Do not scale from drawings.

Suters Architects cannot guarantee the accuracy of content and format for copies of drawings issued electronically.

The completion of the issue details checked and authorised section below is confirmation of the status of the drawing. The drawing shall not be used for construction unless endorsed 'For Construction' and authorised for issue.


Legend

K	FOR INFORMATION	05.05.09	RJ	SL
J	FOR INFORMATION	31.03.09	RJ	SL
H	FOR INFORMATION	27.03.09	RJ	SL
G	FOR INFORMATION	26.03.09	RJ	SL
F	FOR INFORMATION	24.03.09	RJ	SL
E	FOR INFORMATION	24.02.09	RJ	SL
D	FOR INFORMATION	20.02.09	DB	SL
C	FOR INFORMATION	30.01.09	DB	SL
B	PRELIMINARY	27.11.08	NB	RJ
A	PRELIMINARY	7.08.08	NB	RJ

Issue	Description	Date	Chk	Auth
© SUTERS ARCHITECTS PTY LTD ABN: 83 129 614 713 www.sutersarchitects.com.au				
Project NEWCASTLE PRIVATE HOSPITAL EXTENSIONS				
Location 14 LOOKOUT ROAD NEW LAMBTON HEIGHTS NSW				
Client HEALTHSCOPE				
Drawing COVER SHEET				

Date	Drawn	
6/05/2009	NB	
File Name I:\10000\10000\10041\0-Base\10041_DA_Host_1_SUNST		
Project Number	Drawing Number	Issue
10041	SK100	K

suters

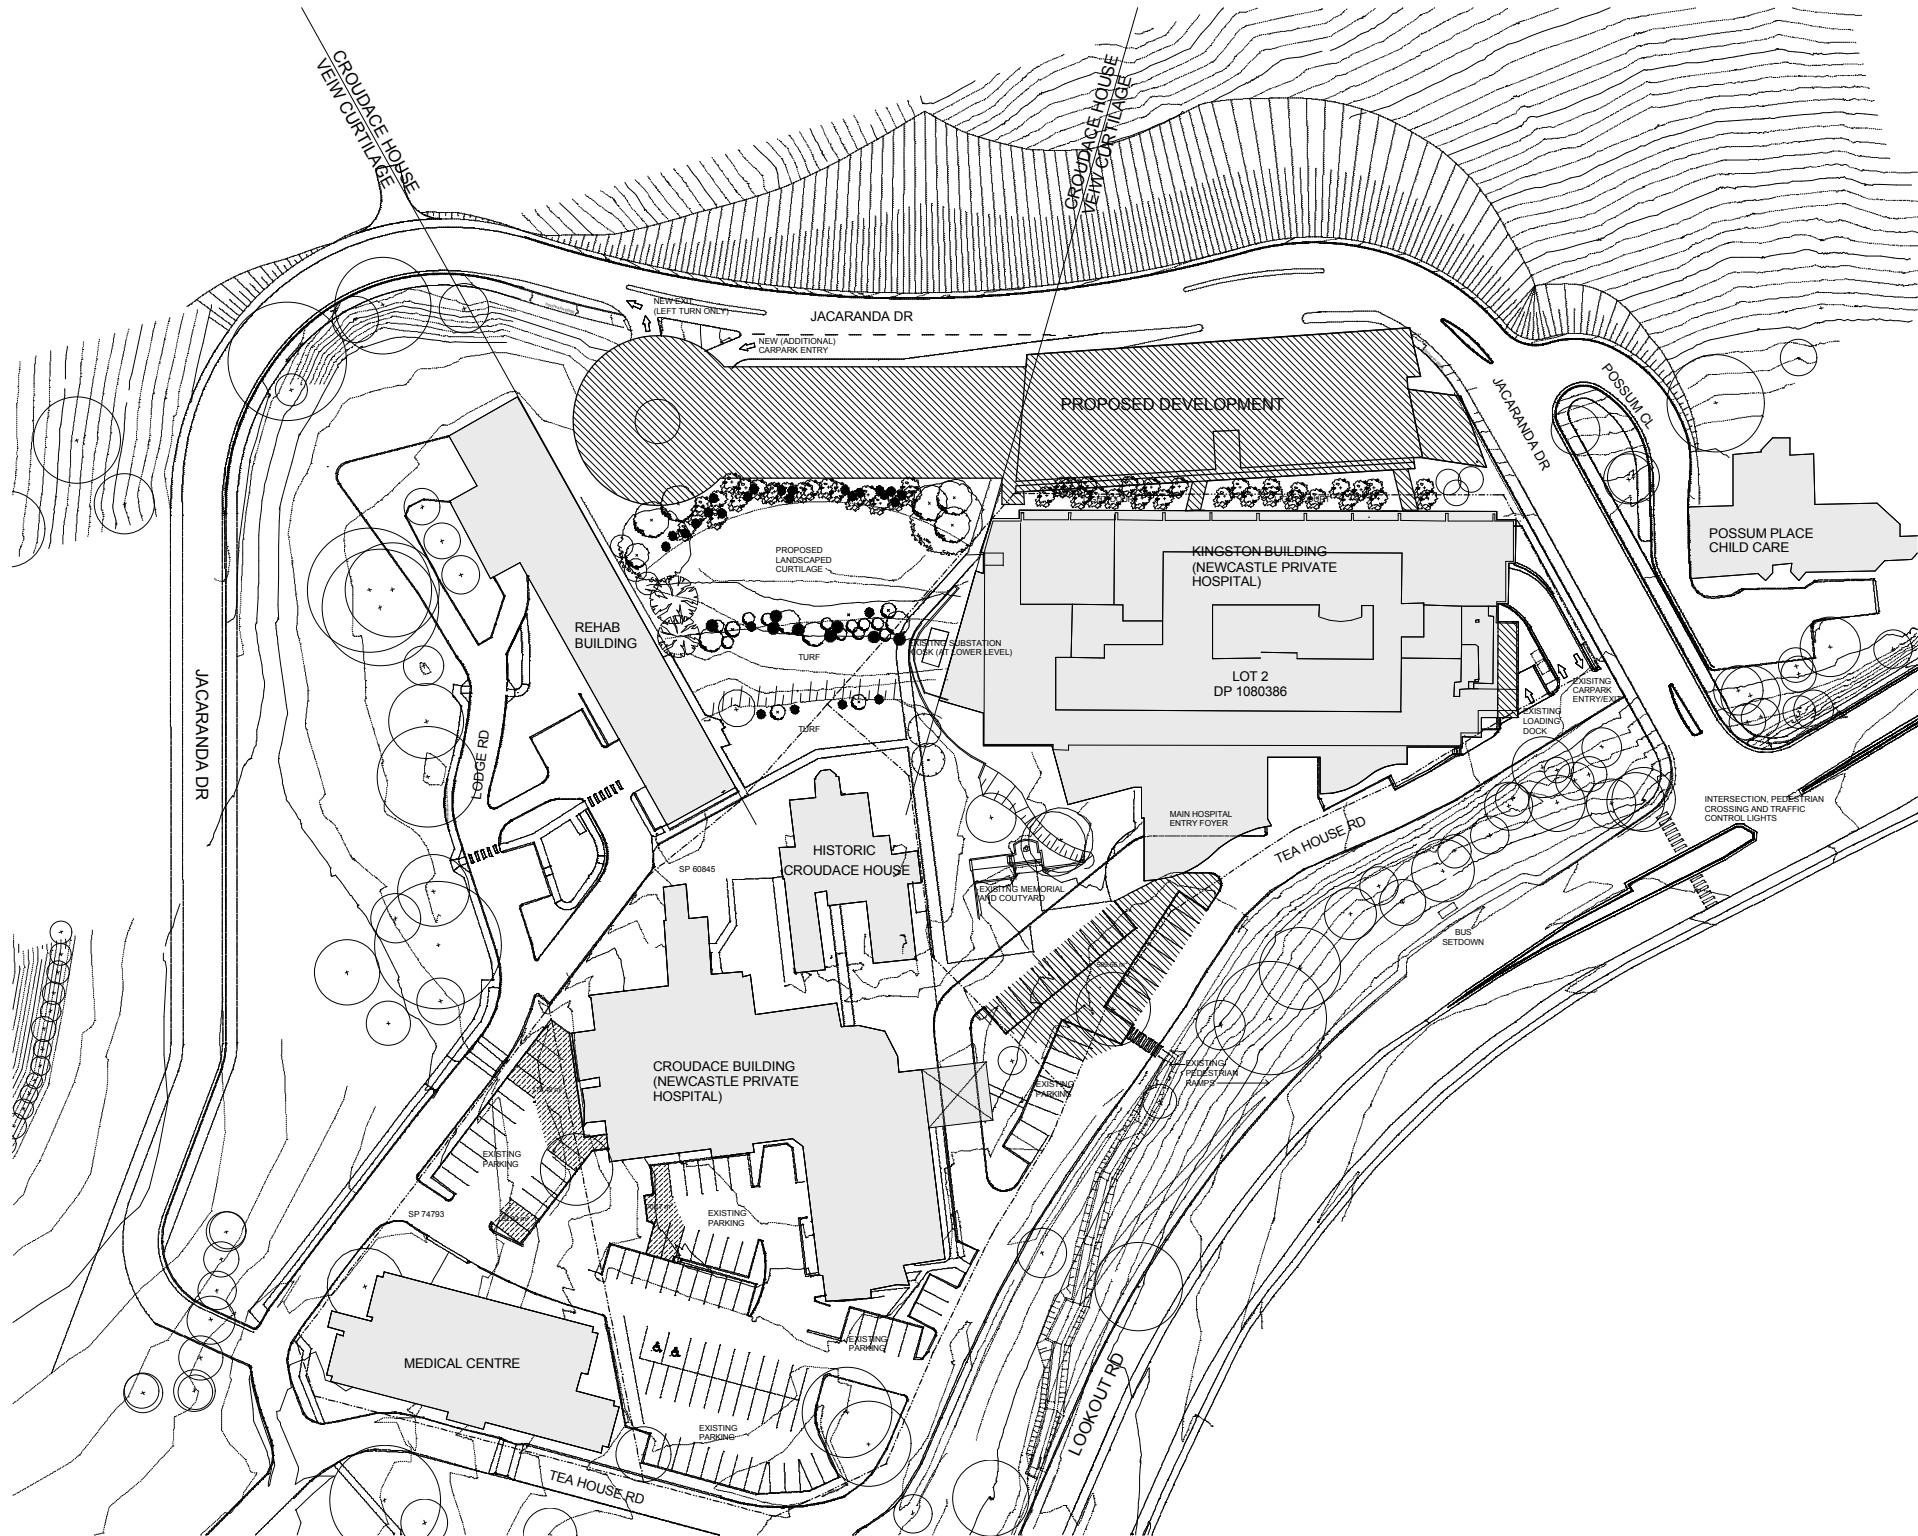

Notes

The information contained in this document is copyright and may not be used or reproduced for any other project or purpose. Verify all dimensions and levels on site and report any discrepancies prior to the commencement of work.

Drawings are to be read in conjunction with all contract documents.

Use figured dimensions only. Do not scale from drawings.

Suters Architects cannot guarantee the accuracy of content and format for copies of drawings issued electronically.

The completion of the issue details checked and authorised section below is confirmation of the status of the drawing. The drawing shall not be used for construction unless endorsed "For Construction" and authorised for issue.

- Legend
- PROPOSED BUILDING AND ADDITIONAL ON GRADE PARKING INCLUDED IN THIS DEVELOPMENT APPLICATION
 - FUTURE CARPARKING TO BE SIGHT THROUGH SEPARATE NEWCASTLE CITY COUNCIL DEVELOPMENT APPLICATION
 - EXISTING BUILDING
 - SITE BOUNDARY

1000 5000 10000 20000 30000			
P	FOR INFORMATION	07.05.09	RJ SL
O	FOR INFORMATION	05.05.09	RJ SL
N	FOR INFORMATION	26.03.09	RJ SL
M	FOR INFORMATION	24.03.09	RJ SL
L	FOR INFORMATION	24.03.09	RJ SL
K	FOR INFORMATION	26.02.09	RJ SL
J	FOR INFORMATION	24.02.09	RJ SL
I	FOR INFORMATION	20.02.09	SJ SL
H	FOR INFORMATION	19.02.09	SJ SL
G	FOR INFORMATION	10.02.09	SJ SL
F	FOR INFORMATION	30.01.09	DB SL
E	PRELIMINARY	25.11.08	NB RJ
D	PRELIMINARY	30.10.08	NB RJ

Issue Description Date Chk Auth

© SUTERS ARCHITECTS PTY LTD
ABN: 63 129 614 713
www.sutersarchitects.com.au

Project
NEWCASTLE PRIVATE HOSPITAL EXTENSIONS
Location
**14 LOOKOUT ROAD
NEW LAMBTON HEIGHTS NSW**
Client
HEALTHSCOPE

Drawing
SITE PLAN

Scale Date Drawn
1:500 @ B1 8/05/2009 NB

File Name
I:\10000\10000\10041\10-Base\10041_DA_Host_1


Project Number Drawing Number Issue
10041 SK101 P



suters

Notes
The information contained in this document is copyright and may not be used or reproduced for any other project or purpose. Verify all dimensions and levels on site and report any discrepancies prior to the commencement of work.
Drawings are to be read in conjunction with all contract documents.
Use figured dimensions only. Do not scale from drawings.
Suters Architects cannot guarantee the accuracy of content and format for copies of drawings issued electronically.
The completion of the issue details checked and authorised section below is confirmation of the status of the drawing. The drawing shall not be used for construction unless endorsed.
For Construction" and authorised for issue.

Legend

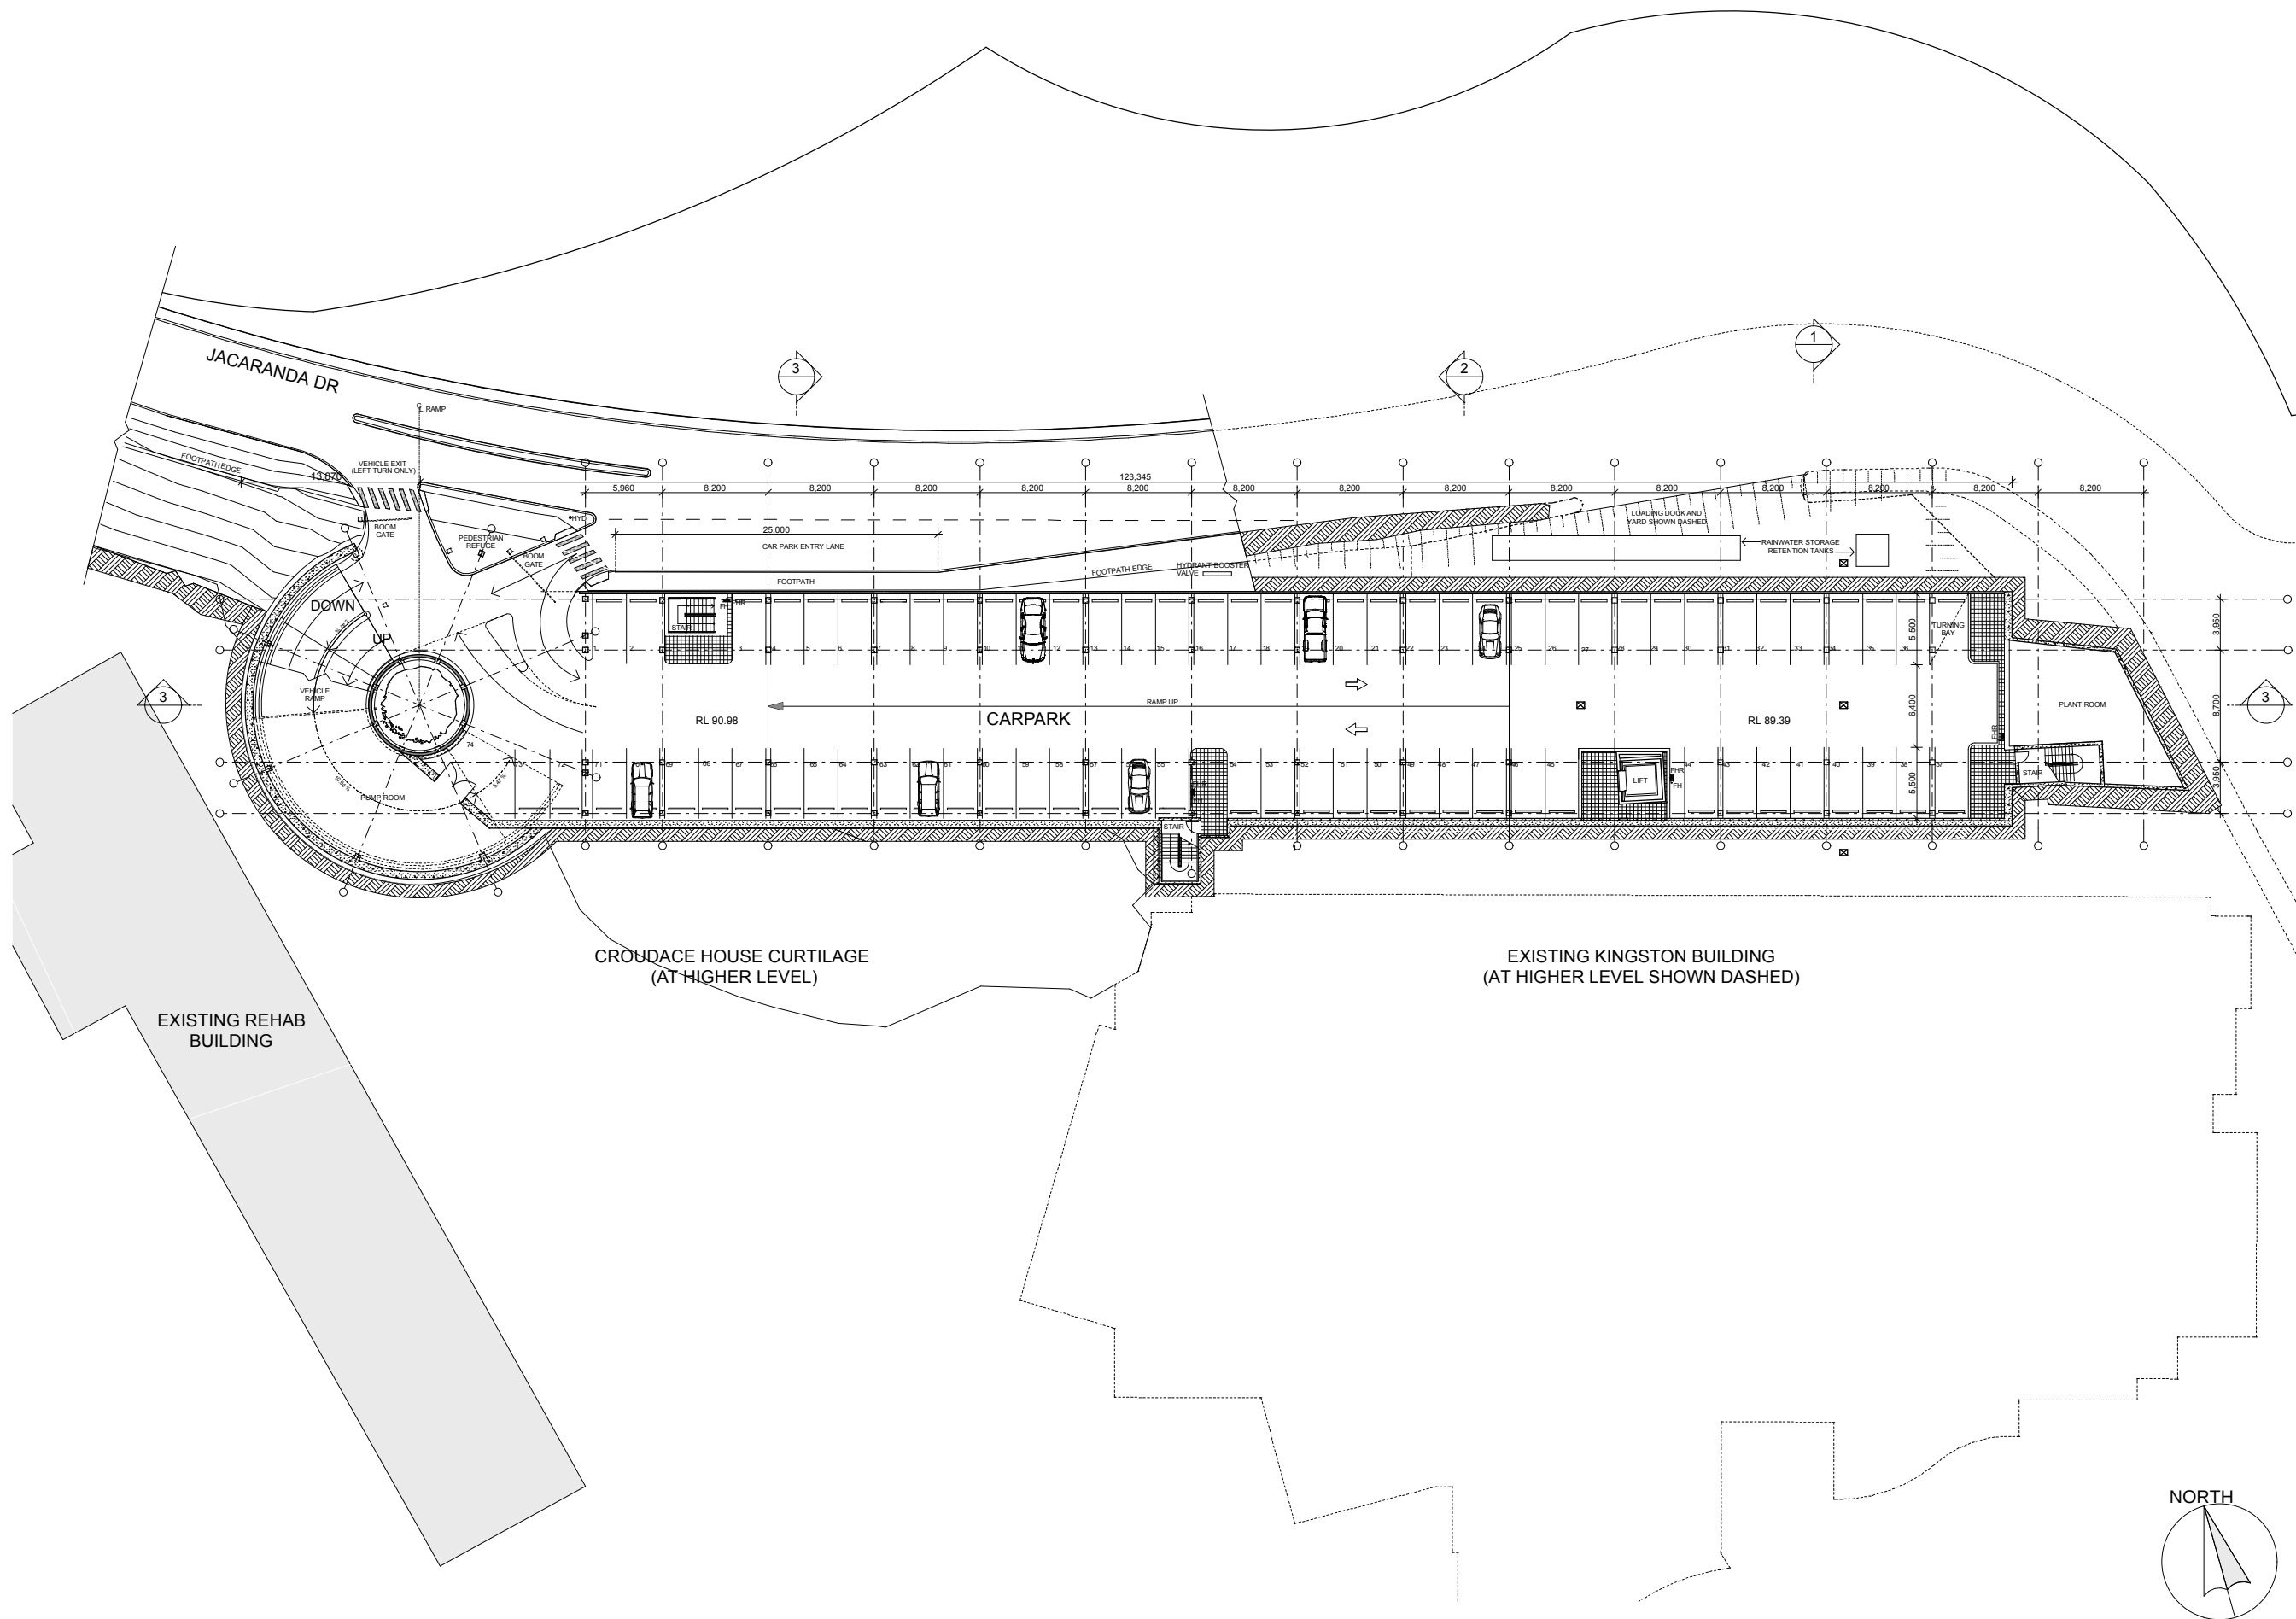

P	FOR INFORMATION	05.05.09	RJ	SL
O	FOR INFORMATION	26.03.09	RJ	SL
N	FOR INFORMATION	24.03.09	RJ	SL
M	FOR INFORMATION	24.03.09	RJ	SL
L	FOR INFORMATION	26.02.09	RJ	SL
K	FOR INFORMATION	24.02.09	RJ	SL
J	FOR INFORMATION	19.02.09	SJ	RJ
I	FOR INFORMATION	10.02.09	SJ	RJ
H	FOR INFORMATION	06.02.09	DM	RJ
G	FOR INFORMATION	30.01.09	DM	SL
F	PRELIMINARY	26.11.08	NB	RJ
E	PRELIMINARY	07.06.08	NB	RJ
D	PRELIMINARY	06.08.08	NB	RJ
C	PRELIMINARY	04.08.08	NB	RJ

Issue Description Date Chk Auth
© SUTERS ARCHITECTS PTY LTD
ABN: 83 129 634 713
www.sutersarchitects.com.au


Project
**NEWCASTLE PRIVATE HOSPITAL
EXTENSIONS**
Location
**14 LOOKOUT ROAD
NEW LAMBTON HEIGHTS NSW**
Client
HEALTHSCOPE

Drawing
LEVEL B3

Scale	Date	Drawn
1:200 @ B1	6/05/2009	NB
File Name		
I:\10000\10000\10041\10-Base\10041_DA_Host_1		
Project Number	Drawing Number	Issue
10041	SK102	P

suters

PARABOLIC MIRROR

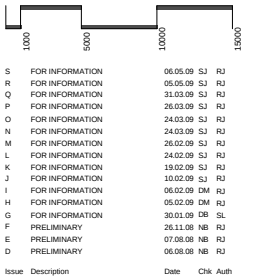

SUTHER ARCHITECTS PTY LTD
ABN : 83 329 614 713
www.suttherarchitects.com.au

Project
**NEWCASTLE PRIVATE HOSPITAL
EXTENSIONS**


Location
**14 LOOKOUT ROAD
NEWM LAMBTON HEIGHTS NSW**

Client
HEALTHSCOPE

Drawing
LEVEL B2

Scale	Date	Drawn
1:200 @ B1	7/05/2009	NB
File Name I:\100000\10000\1004110-Base\1004110_DA Host 1		
Project Number	Drawing Number	Issue
100041	SK103	S

suters

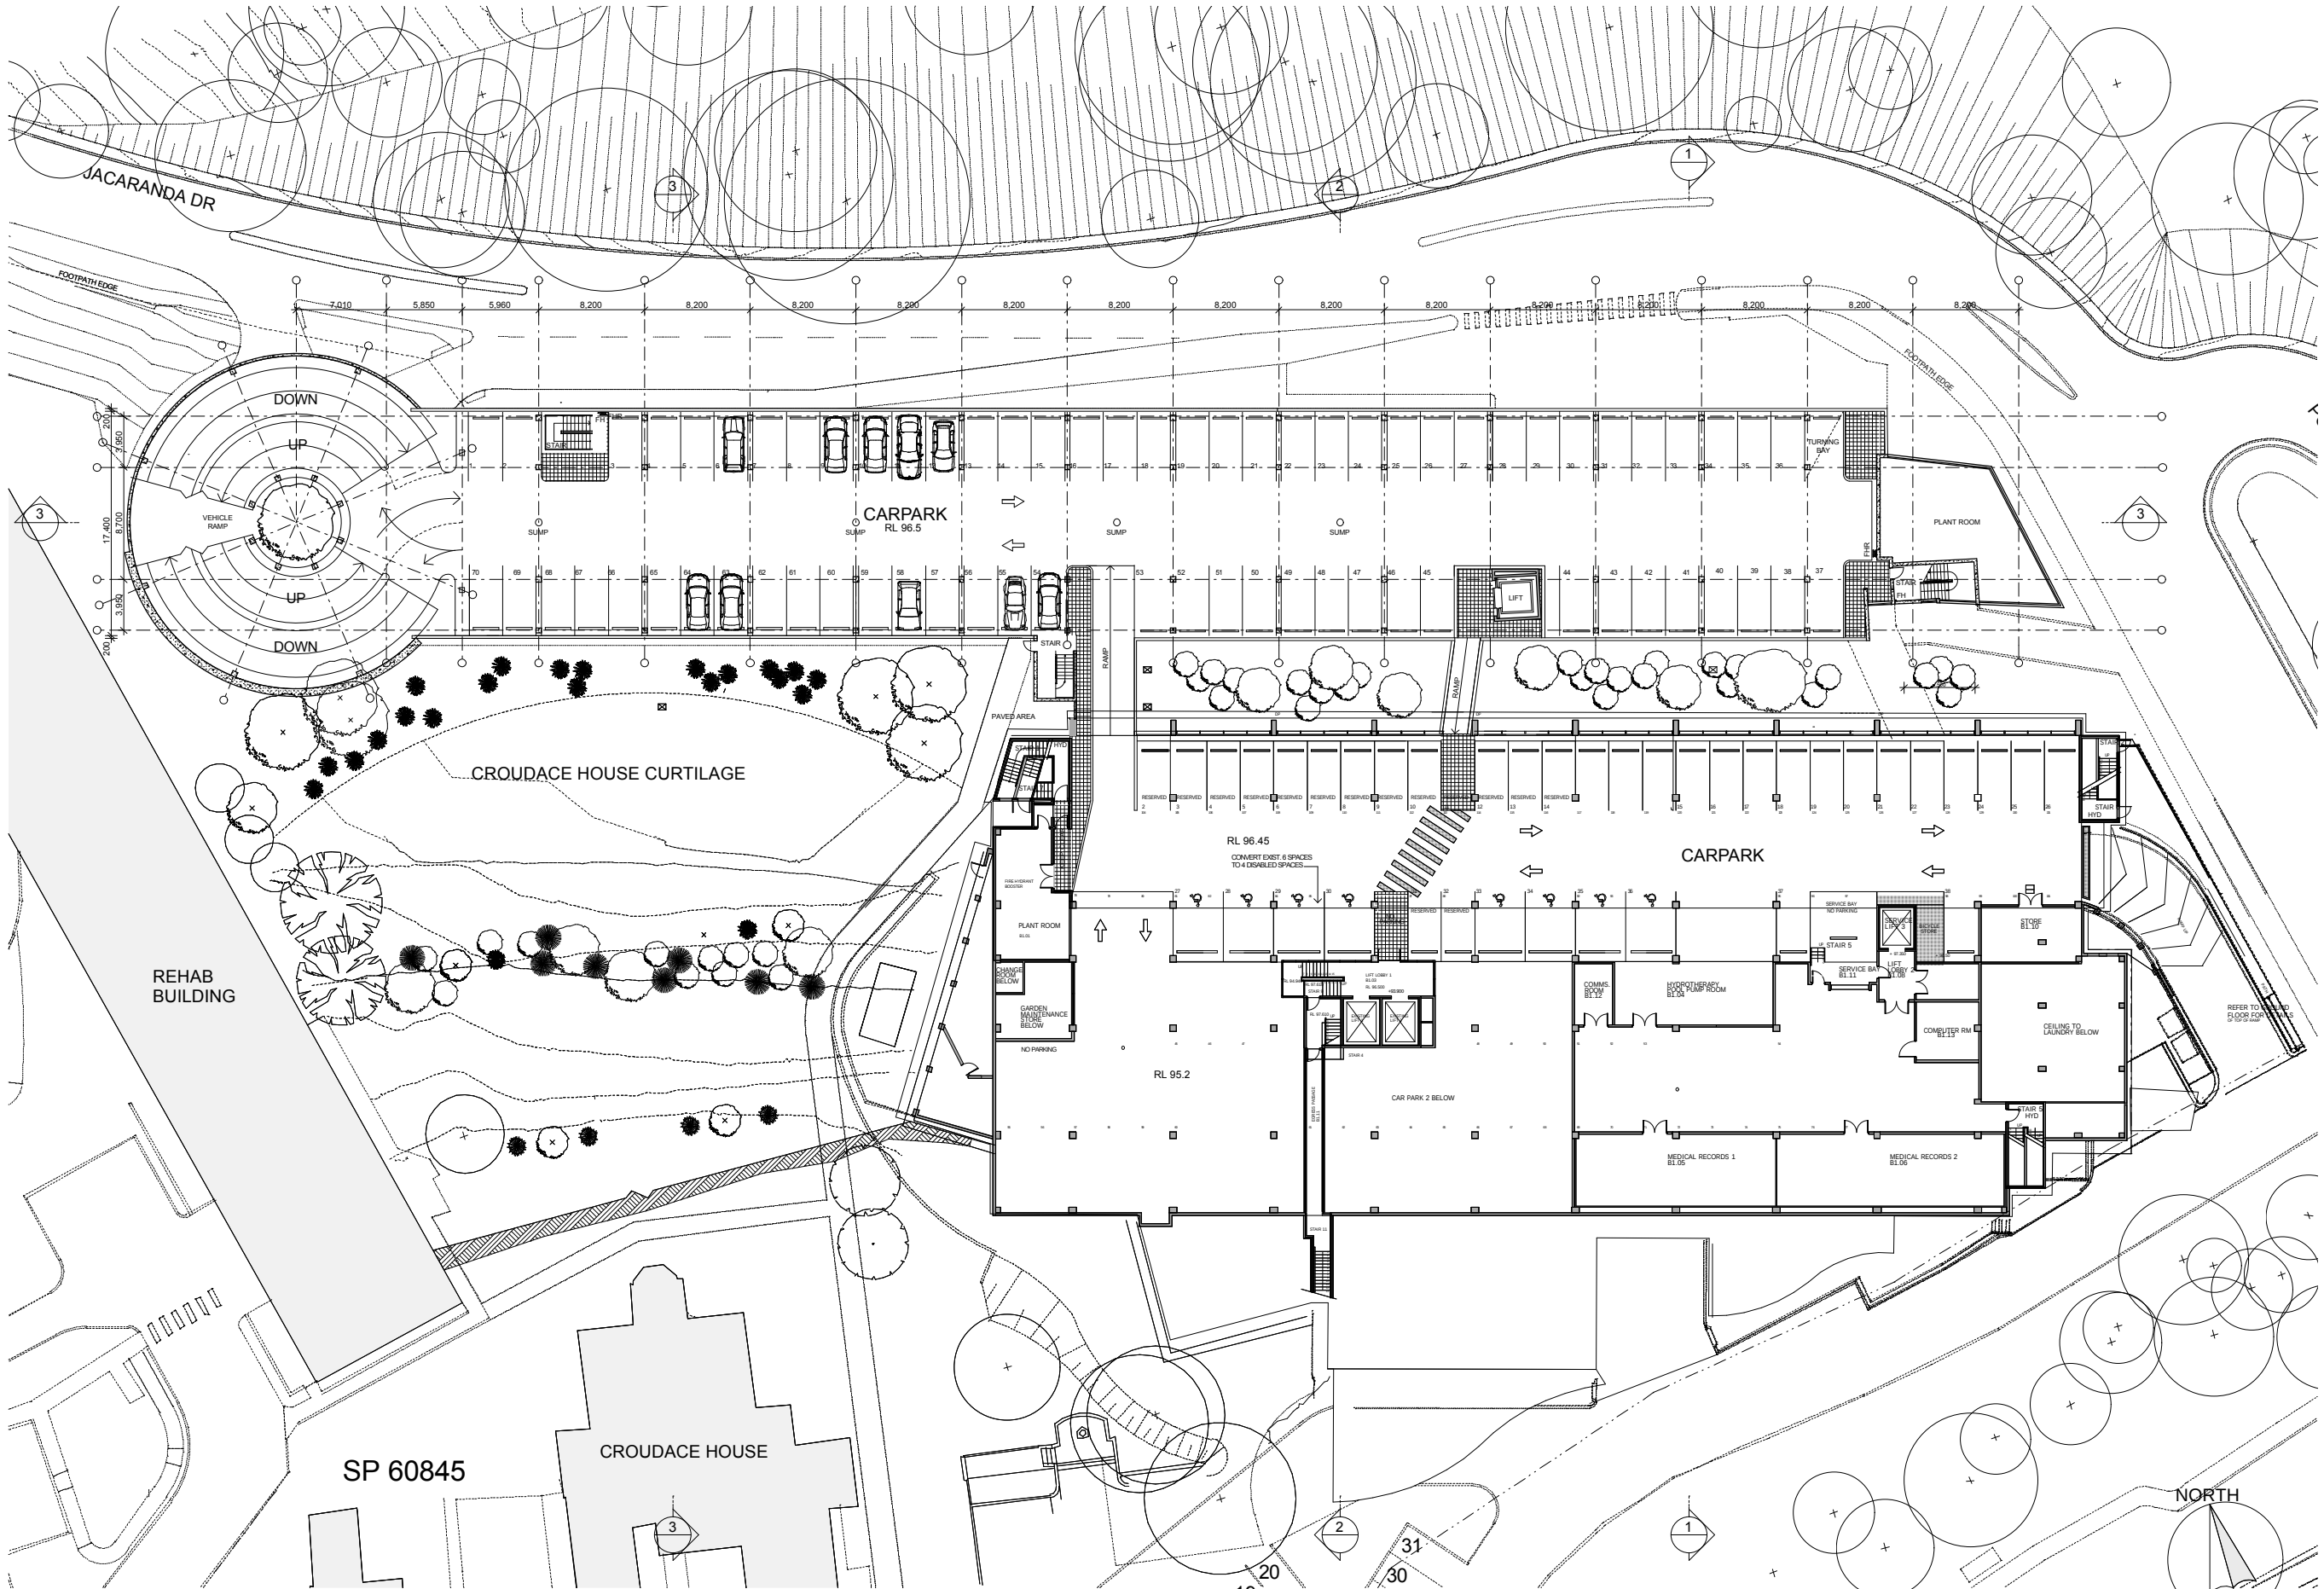

Notes
The information contained in this document is copyright and may not be used or reproduced for any other project or purpose. Verify all dimensions and levels on site and report any discrepancies prior to the commencement of work.
Drawings are to be read in conjunction with all contract documents.
Use figured dimensions only. Do not scale from drawings.
Suters Architects cannot guarantee the accuracy of content and format for copies of drawings issued electronically.
The completion of the issue details checked and authorised section below is confirmation of the status of the drawing. The drawing shall not be used for construction unless endorsed.
For Construction and authorised for issue.

Legend

Issue	Description	Date	Chk	Auth
Q	FOR INFORMATION	05.05.09	RJ	SL
P	FOR INFORMATION	26.03.09	RJ	SL
O	FOR INFORMATION	25.03.09	RJ	SL
N	FOR INFORMATION	24.03.09	RJ	SL
M	FOR INFORMATION	24.03.09	RJ	SL
L	FOR INFORMATION	24.02.09	RJ	SL
K	FOR INFORMATION	24.02.09	RJ	SL
J	FOR INFORMATION	19.02.09	SJ	RJ
I	FOR INFORMATION	03.02.09	SJ	RJ
H	FOR INFORMATION	06.02.09	DM	RJ
G	FOR INFORMATION	30.01.09	DM	SL
F	PRELIMINARY	26.11.08	NB	RJ
E	PRELIMINARY	08.08.08	NB	RJ
D	PRELIMINARY	06.08.08	NB	RJ
C	PRELIMINARY	04.08.08	NB	RJ

© SUTERS ARCHITECTS PTY LTD
ABN: 83 129 614 713
www.sutersarchitects.com.au

Project:
**NEWCASTLE PRIVATE HOSPITAL
EXTENSIONS**

Location:
**14 LOOKOUT ROAD
NEW LAMBTON HEIGHTS NSW**

Clients:
HEALTHSCOPE

Drawing:
LEVEL B1

Scale: 1:200 @ B1 Date: 6/05/2009 Drawn: NB

File Name:
I:\10000\10000\10041\10-Base\10041_DA_Host_1

Project Number: 10041 Drawing Number: SK104 Issue: Q

suters