

Notes

The information contained in the document is copyright and may not be used or reproduced for any other project or purpose. Verify all dimensions and levels on site and report any discrepancies prior to the commencement of work.

Drawings are to be read in conjunction with all contract documents.


Use figured dimensions only. Do not scale from drawings.

Suters Architects cannot guarantee the accuracy of content and format for copies of drawings issued electronically.

The completion of the issue details checked and authorised section below is confirmation of the status of the drawing. The drawing shall not be used for construction unless endorsed.

For Construction" and authorised for issue.


- Legend
- PMP: PREFINISHED MODULAR PANEL CLADDING
- PC: COLOURED PRECAST CONCRETE PANEL
- ML: METAL LOUVRE
- GPS: GLAZING & PANEL SYSTEM
- OFC: OFF FORM CONCRETE
- TB: MODWOOD TIMBER BATTENS

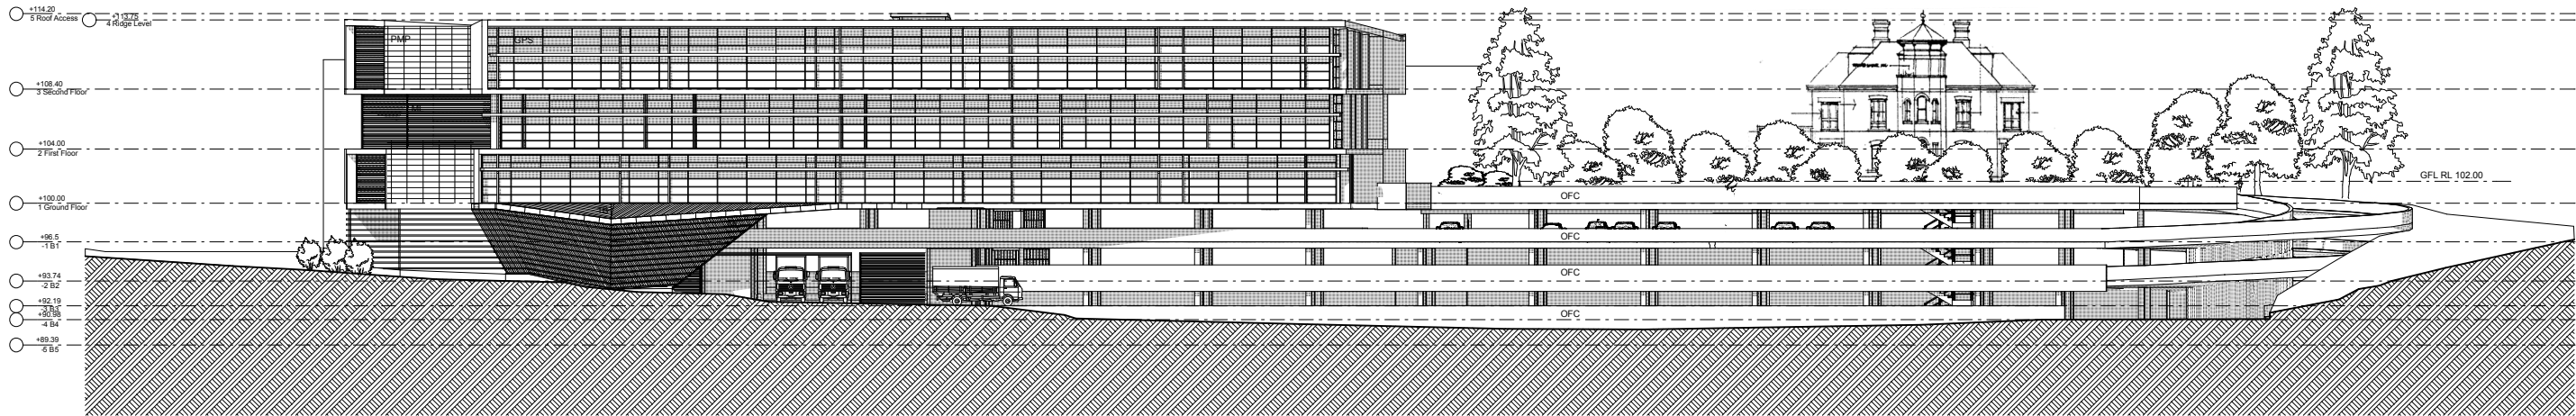

North elevation

1:200

2

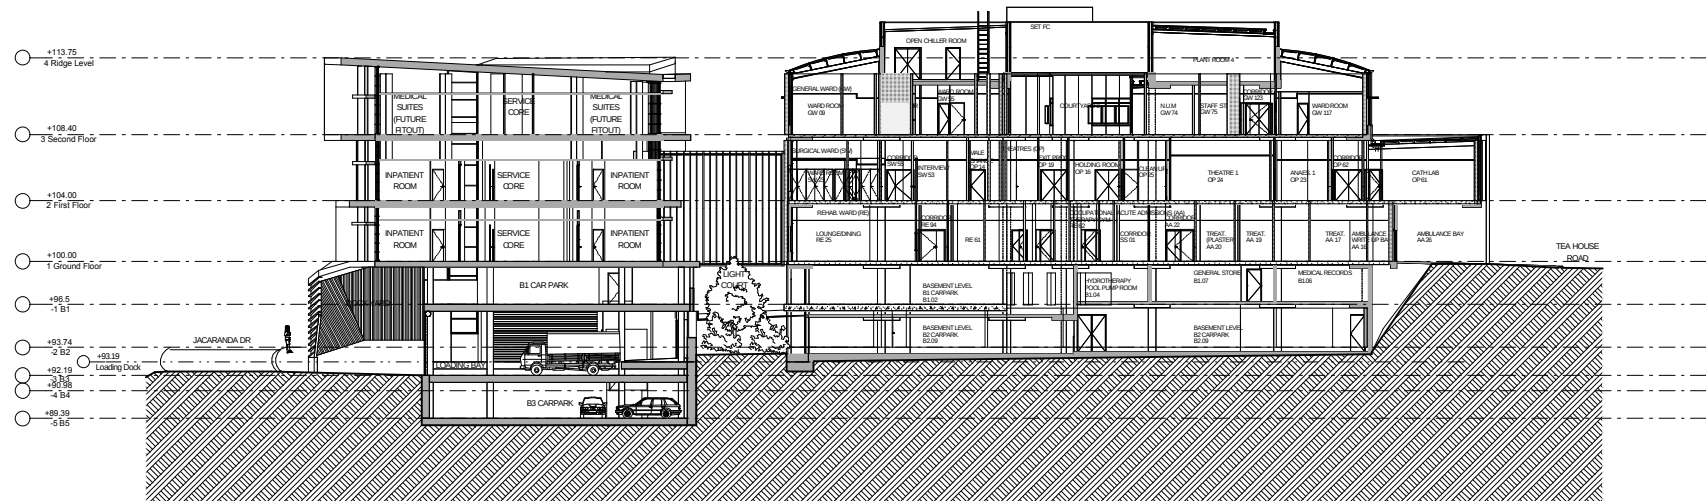

SECTION AA

1:200

3

Issue	Description	Date	Chk	Auth
Q	FOR INFORMATION	07.05.09	RJ	SL
P	FOR INFORMATION	05.05.09	RJ	SL
O	FOR INFORMATION	27.03.09	RJ	SL
N	FOR INFORMATION	26.03.09	RJ	SL
M	FOR INFORMATION	24.03.09	RJ	SL
L	FOR INFORMATION	24.03.09	RJ	SL
K	FOR INFORMATION	26.02.09	RJ	SL
J	FOR INFORMATION	24.02.09	RJ	SL
I	FOR INFORMATION	19.02.09	DB	SL
H	FOR INFORMATION	30.01.09	DB	SL
G	PRELIMINARY	27.11.08	NB	RJ
F	PRELIMINARY	03.09.08	NB	RJ
E	PRELIMINARY	07.08.08	NB	RJ
D	PRELIMINARY	06.08.08	NB	RJ

© SUTERS ARCHITECTS PTY LTD
ABN: 63 129 634 713
www.sutersarchitects.com.au

Project
**NEWCASTLE PRIVATE HOSPITAL
EXTENSIONS**
Location
**14 LOOKOUT ROAD
NEW LAMBTON HEIGHTS NSW**
Client
HEALTHSCOPE

Drawing
ELEVATION & SECTION

Scale
1:200 @ B1

Date
7/05/2009

Drawn
NB

File Name
I:\100000\10000\10041\10-Base\10041_DA_Host_1

Project Number
10041


Drawing Number
SK111

Issue
Q

suters


Notes
The information contained in this document is copyright and may not be used or reproduced for any other project or purpose. Verify all dimensions and levels on site and report any discrepancies prior to the commencement of work.
Drawings are to be read in conjunction with all contract documents.
Use figured dimensions only. Do not scale from drawings.
Suters Architects cannot guarantee the accuracy of content and format for copies of drawings issued electronically.
The completion of the issue details checked and authorised section below is confirmation of the status of the drawing. The drawing shall not be used for construction unless endorsed.
For Construction" and authorised for issue.

- Legend
- PMP: PREFINISHED MODULAR PANEL CLADDING
- PC: COLOURED PRECAST CONCRETE PANEL
- ML: METAL LOUVRE
- GPS: GLAZING & PANEL SYSTEM
- OFC: OFF FORM CONCRETE
- TB: MIDWOOD TIMBER BATTENS

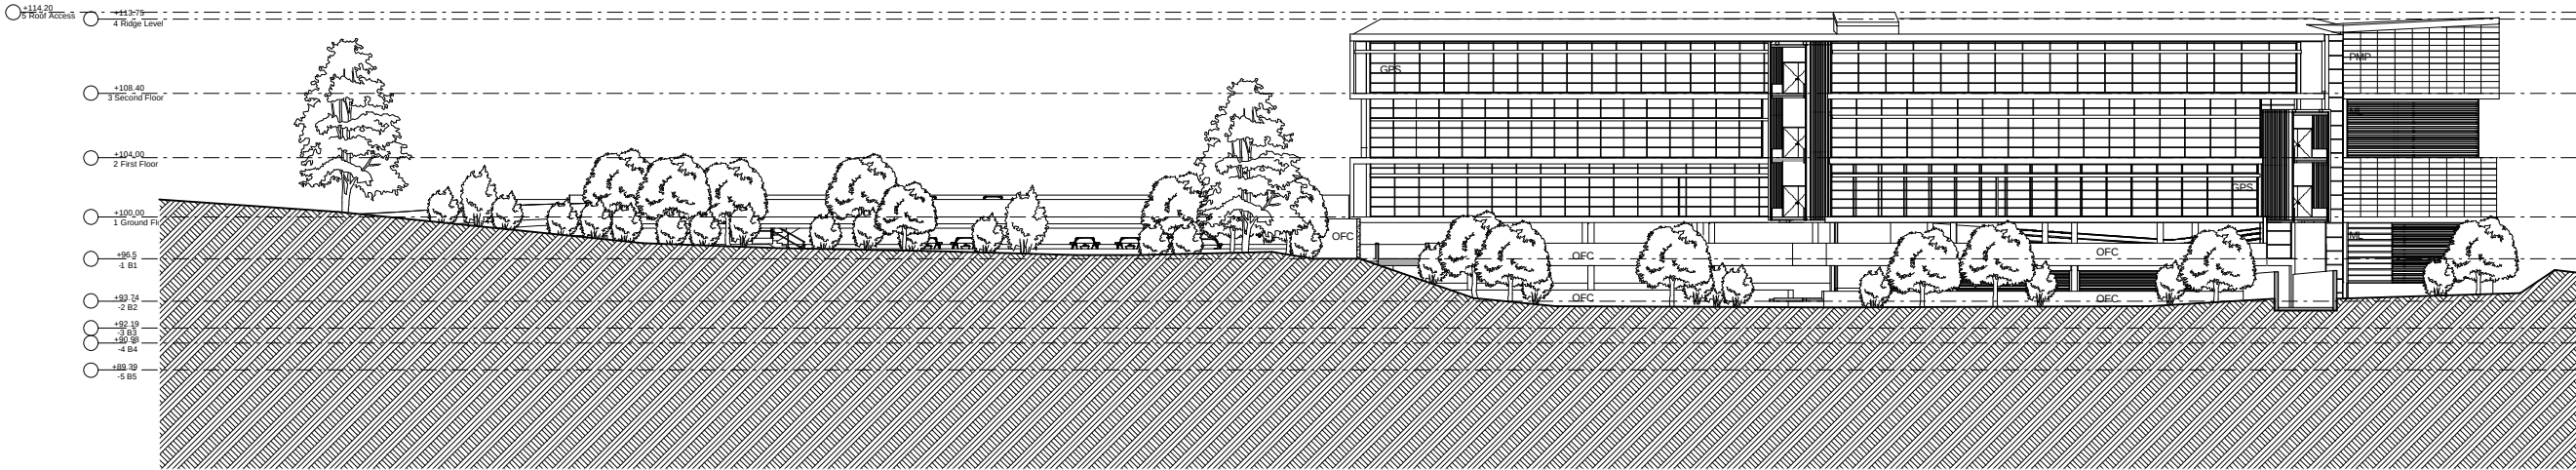

South Elevation

1:200

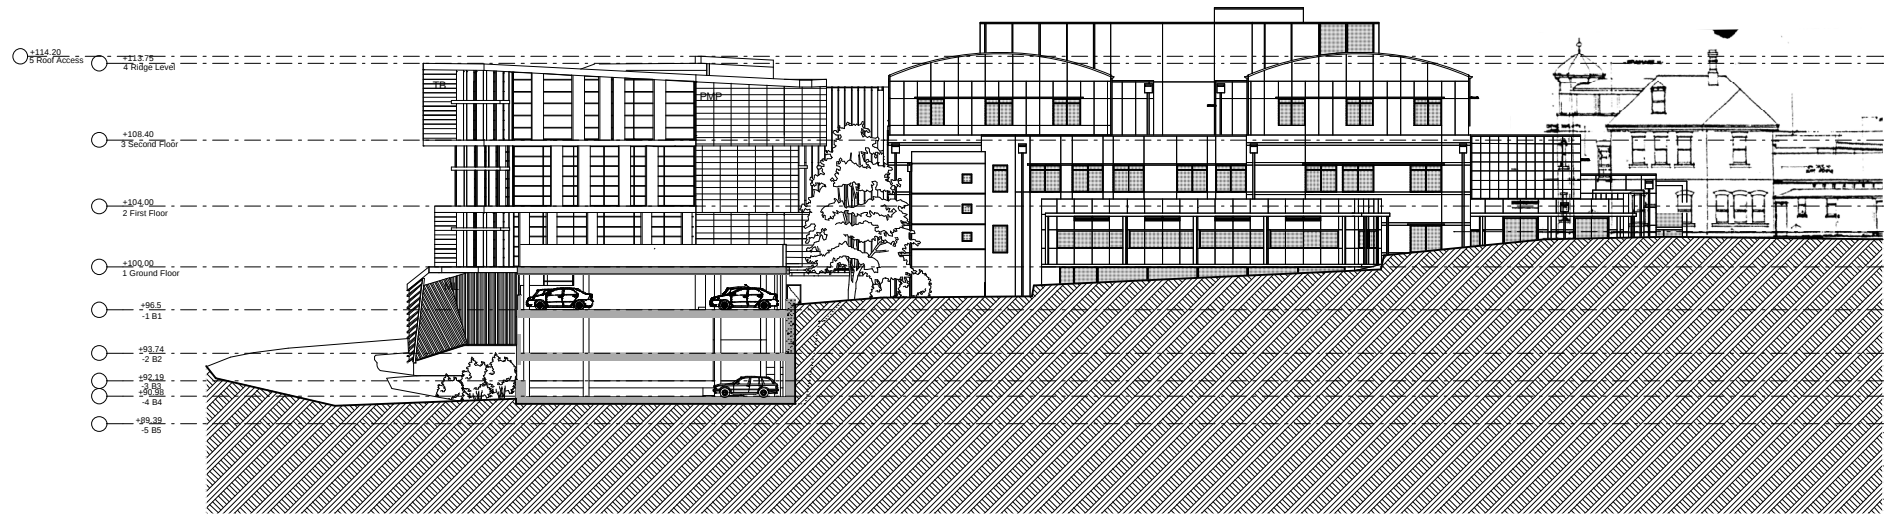

WEST SECTIONAL ELEVATION

1:200

Issue	Description	Date	Chk	Auth
P	FOR INFORMATION	05.05.09	RJ	SL
O	FOR INFORMATION	27.03.09	RJ	SL
N	FOR INFORMATION	26.03.09	RJ	SL
M	FOR INFORMATION	24.03.09	RJ	SL
L	FOR INFORMATION	24.03.09	RJ	SL
K	FOR INFORMATION	26.03.09	RJ	SL
J	FOR INFORMATION	24.03.09	RJ	SL
I	FOR INFORMATION	19.02.09	DB	SL
H	FOR INFORMATION	30.01.09	DB	SL
G	PRELIMINARY	28.11.08	NB	RJ
F	PRELIMINARY	28.11.08	NB	RJ
E	PRELIMINARY	07.08.08	NB	RJ
D	PRELIMINARY	06.08.08	NB	RJ
C	PRELIMINARY	04.08.08	NB	RJ

© SUTERS ARCHITECTS PTY LTD
ABN: 63 129 634 713
www.sutersarchitects.com.au

Project
NEWCASTLE PRIVATE HOSPITAL
EXTENSIONS
Location
14 LOOKOUT ROAD
NEW LAMBTON HEIGHTS NSW
Client
HEALTHSCOPE



Drawing
ELEVATIONS

Scale
1:200 @ B1
Date
6/05/2009
Drawn
NB

File Name
I:\100000\10000\10041\0-Base\10041_DA_Host_1

Project Number
10041
Drawing Number
SK112
Issue
P

suters

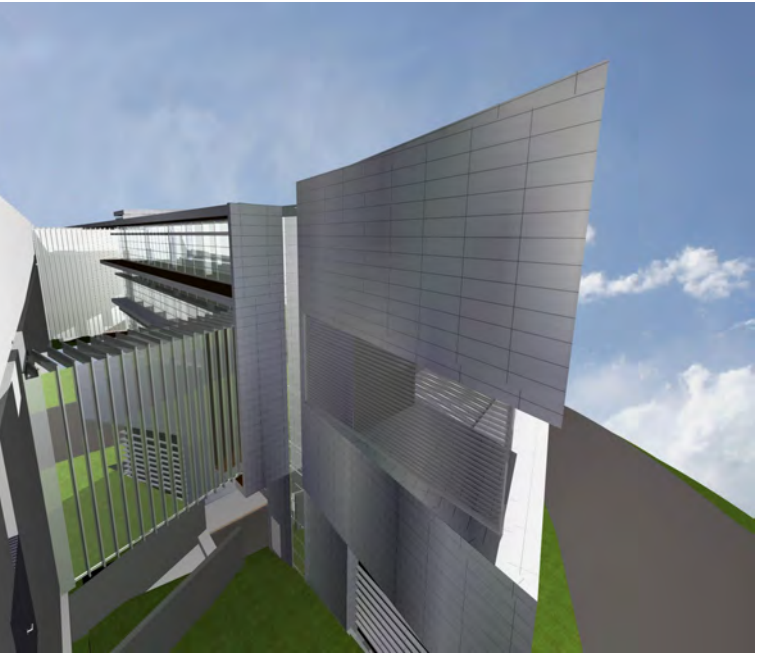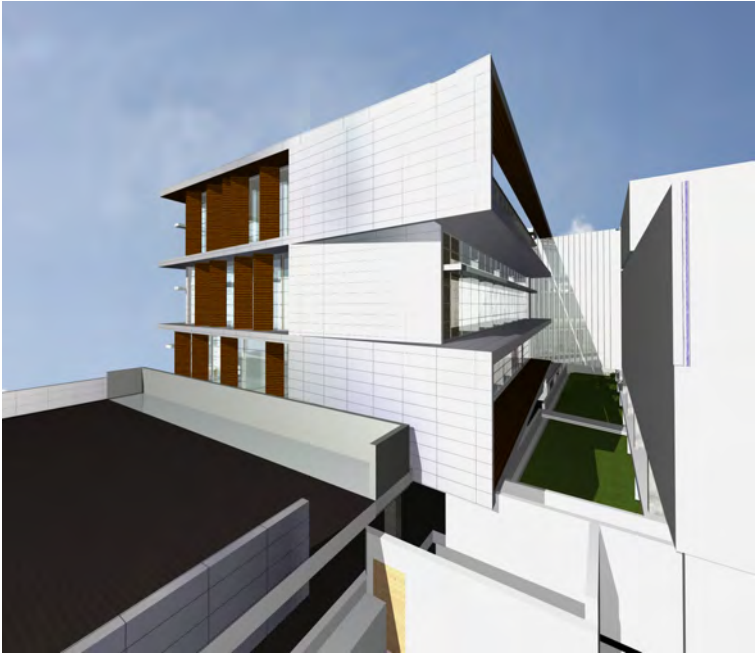

Notes
The information contained in this document is copyright and may not be used or reproduced for any other project or purpose.
Verify all dimensions and levels on site and report any discrepancies prior to the commencement of work.
Drawings are to be read in conjunction with all contract documents.
Use figured dimensions only. Do not scale from drawings.
Suters Architects cannot guarantee the accuracy of content and format for copies of drawings issued electronically.
The completion of the issue details checked and authorised section below is confirmation of the status of the drawing. The drawing shall not be used for construction unless endorsed "For Construction" and authorised for issue.

Legend

C	INFORMATION	06.05.09	NC	RJ
B	INFORMATION	26.03.09	NC	RJ
A	INFORMATION	19.02.09	NC	RJ

Issue	Description	Date	Chk	Auth
-------	-------------	------	-----	------

© SUTERS ARCHITECTS PTY LTD
ABN: 83 129 614 713
www.sutersarchitects.com.au
Project
NEWCASTLE PRIVATE HOSPITAL
EXTENSIONS
Location
14 LOOKOUT ROAD
NEW LAMBTON HEIGHTS NSW
Client
HEALTHSCOPE


Drawing
3D IMAGES

Date	Drawn
6/05/2009	NB

File Name
I:\110000\10000\10041\10-Base\10041_DA_Host_1

Project Number	Drawing Number	Issue
10041	SK113	C

suters

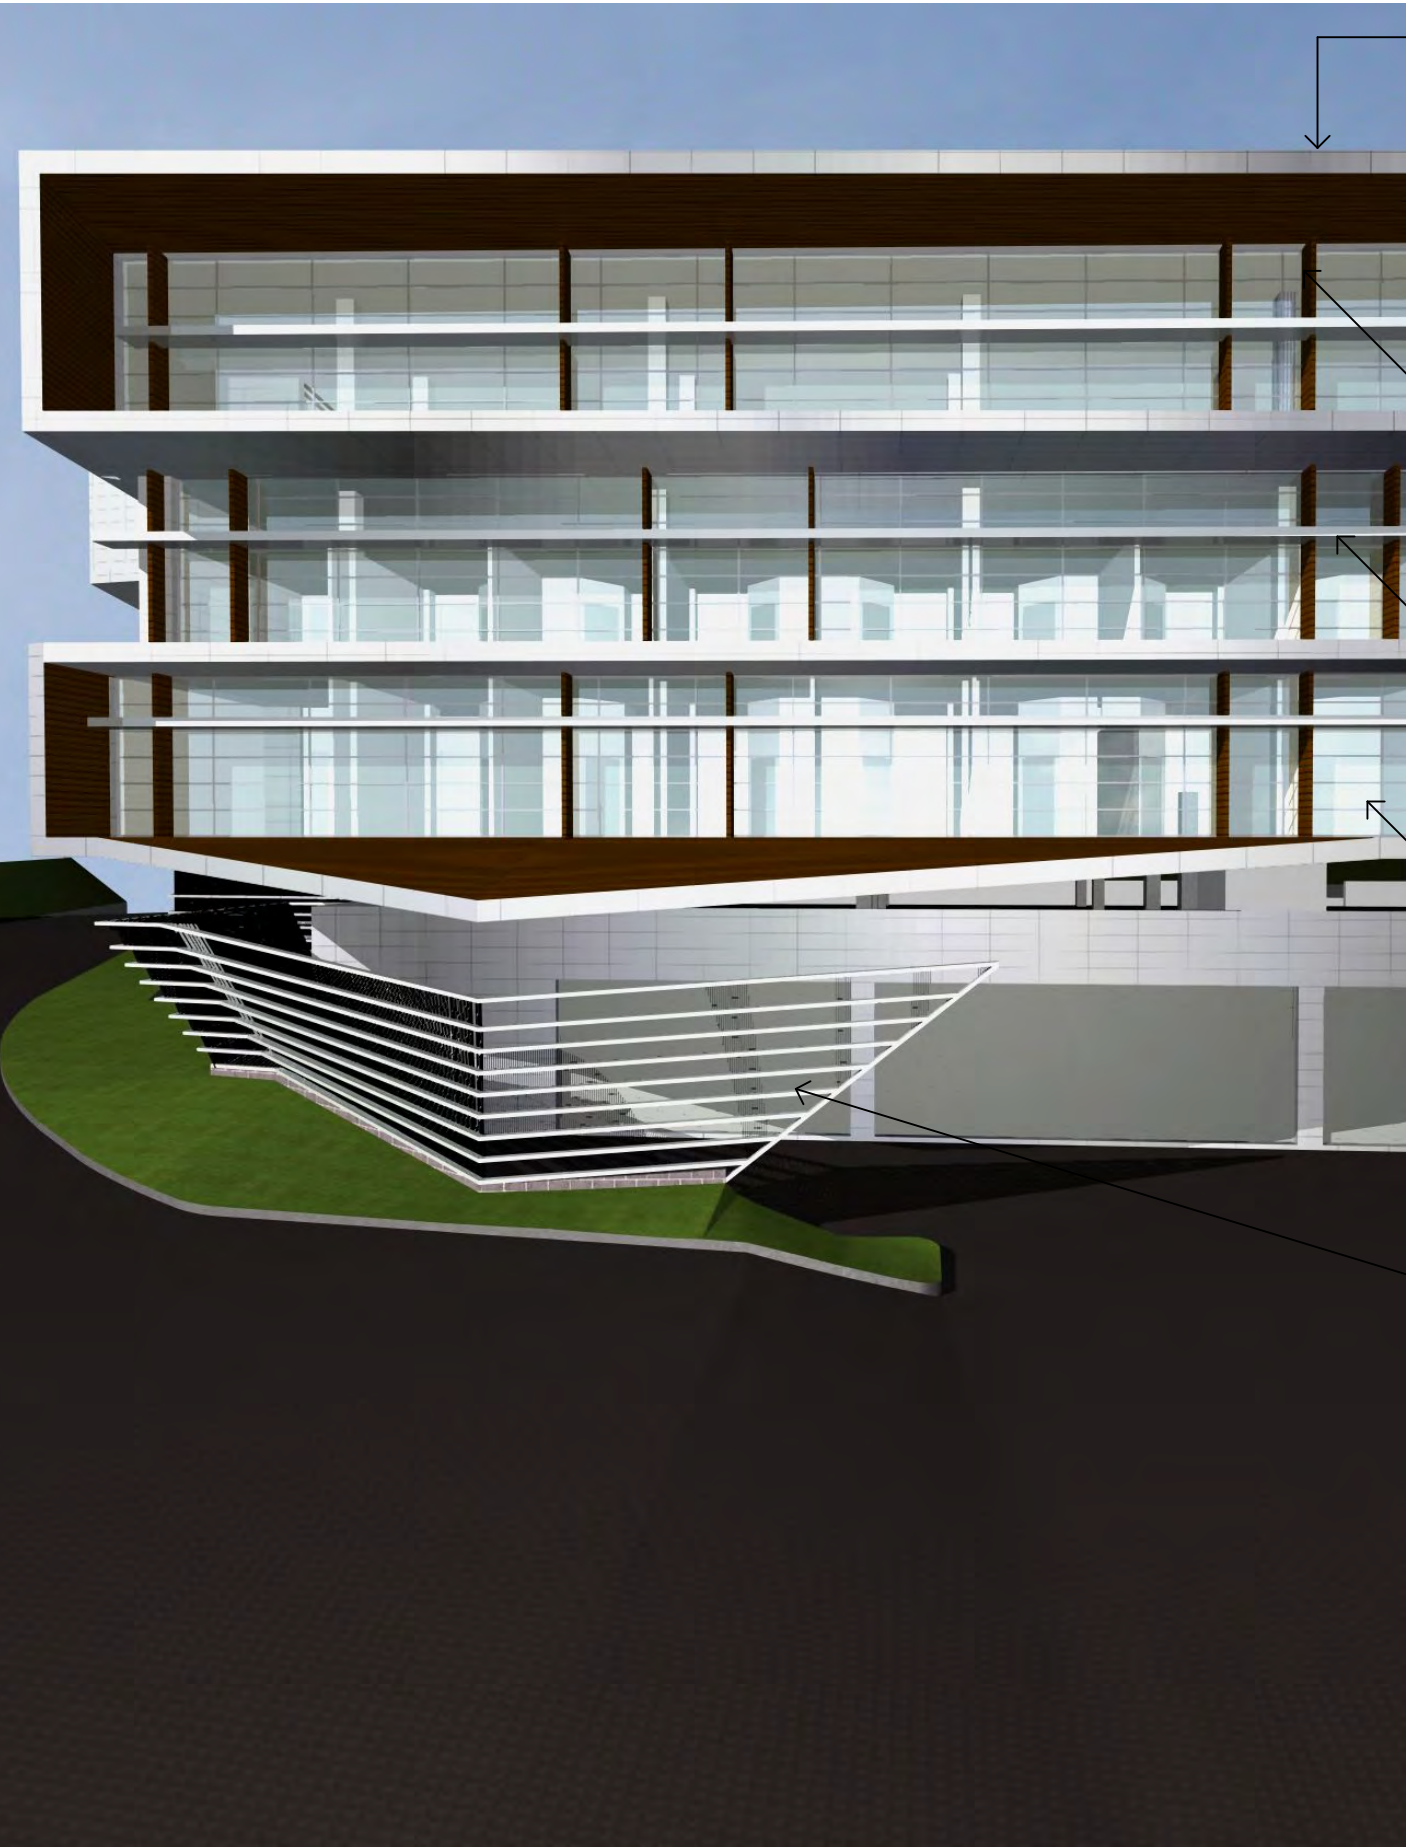

ROOFING
COLORBOND STEEL- COLOUR 'DUNE'




RECONSTITUTED TIMBER
LINING - 'SYDNEY BLUE GUM'



PREFINISHED MODULAR CLADDING SYSTEM.
ALUCOBOND 'natural' BRUSHED 400



WINDOW FRAMES
DULUX DURALOY- 'PRECIOUS NICKEL'
PEARL 88360 MATTE

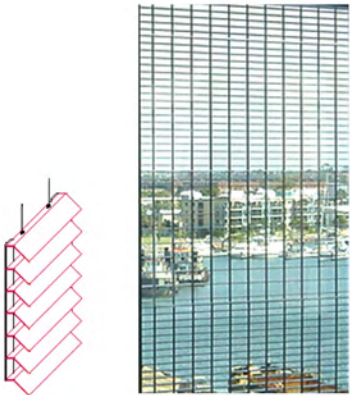

POWDERCOAT ALUMINIUM LOUVRE SCREEN
& STAINLESS STEEL MESH.
HI-LIGHT SUN LOUVRE SYSTEM

C	PRELIMINARY	06.05.09	SJ	RJ
B	PRELIMINARY	24.03.09	SJ	RJ
A	PRELIMINARY	20.02.09	SJ	RJ

Issue	Description	Date	Chk	Auth
-------	-------------	------	-----	------

© SUTERS ARCHITECTS PTY LTD
ABN: 83 129 614 713
www.sutersarchitects.com.au

Project
**NEWCASTLE PRIVATE HOSPITAL
EXTENSIONS**
Location
**14 LOOKOUT ROAD
NEW LAMBTON HEIGHTS NSW**
Client
HEALTHSCOPE

Drawing
**ELEVATION STUDY - MATERIALS
& FINISHES**

Date
6/05/2009
Drawn
NB

File Name
I:\10000\10000\10041\10-Base\10041_DA_Host_1_SUNST

Project Number	Drawing Number	Issue
10041	SK115	C

suters



LOCAL AREA DIAGRAM

- RESIDENTIAL ZONE
- OPEN SPACE (VARIOUS)
- JOHN HUNTER HOSPITAL CAMPUS



LOCAL AREA ARIAL VIEW

NEWCASTLE PRIVATE HOSPITAL

Notes
The information contained in this document is copyright and may not be used or reproduced for any other project or purpose.
Verify all dimensions and levels on site and report any discrepancies prior to the commencement of work.
Drawings are to be read in conjunction with all contract documents.
Use figured dimensions only. Do not scale from drawings.
Suters Architects cannot guarantee the accuracy of content and format for copies of drawings issued electronically.
The completion of the issue details checked and authorised section below is confirmation of the status of the drawing. The drawing shall not be used for construction unless endorsed "For Construction" and authorised for issue.

Legend

B	UPDATED BUILDING	25.03.09	DB	S.L.
A	FOR INFORMATION	24.02.09	DB	S.L.
Issue	Description	Date	Chk	Auth

© SUTERS ARCHITECTS PTY LTD
ABN 63 128 614 713
www.sutersarchitects.com.au

Project
NEWCASTLE PRIVATE HOSPITAL
EXTENSIONS

Location
14 LOOKOUT ROAD
NEW LAMBTON HEIGHTS NSW

Client
HEALTHSCOPE

Drawing
SITE ANALYSIS

Date	24.02.09	Drawn	DMC
------	----------	-------	-----




File Name
111000011000011004110-Basel10041_Site Analysis Plan.ph

Project Number	Drawing Number	Issue
10041	SK117	B

suters



Legend:

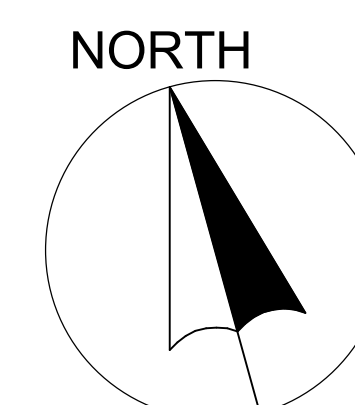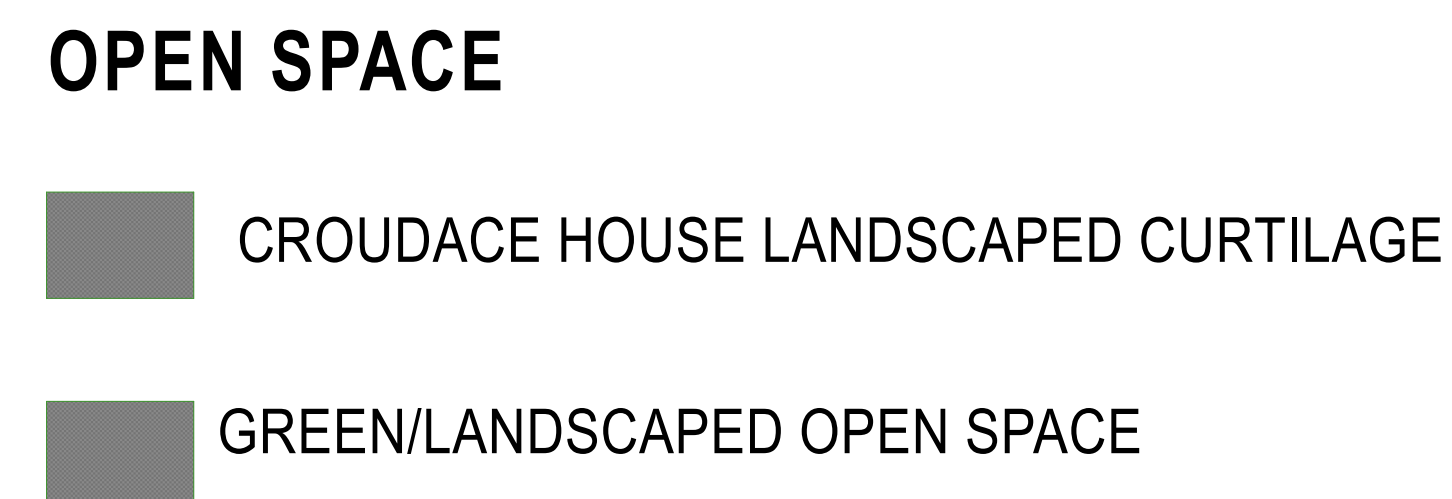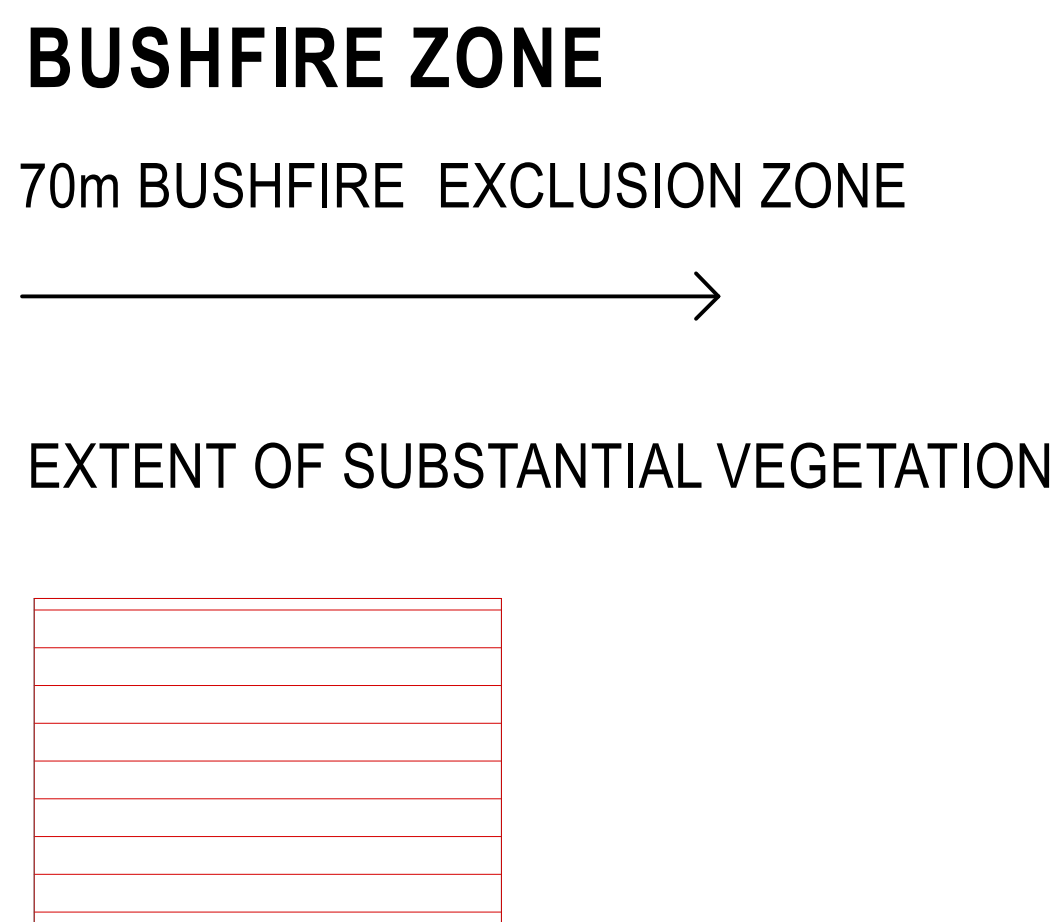

© SUTERS ARCHITECTS PTY LTD
ABN 83 129 614 713
www.sutersarchitects.com.au

Project
**NEWCASTLE PRIVATE HOSPITAL
EXTENSIONS**

Location
**14 LOOKOUT ROAD
NEW LAMBTON HEIGHTS NSW**

Client
HEALTHSCOPE

Drawing
SITE ANALYSIS

Scale	Date	Drawing
1:1000@B1	11.02.09	DM
File Name		
I:\10000\10000\10041\0-Base\10041_Site Analysis		
Project Number	Drawing Number	Issue
10041	SK118	C

suters