



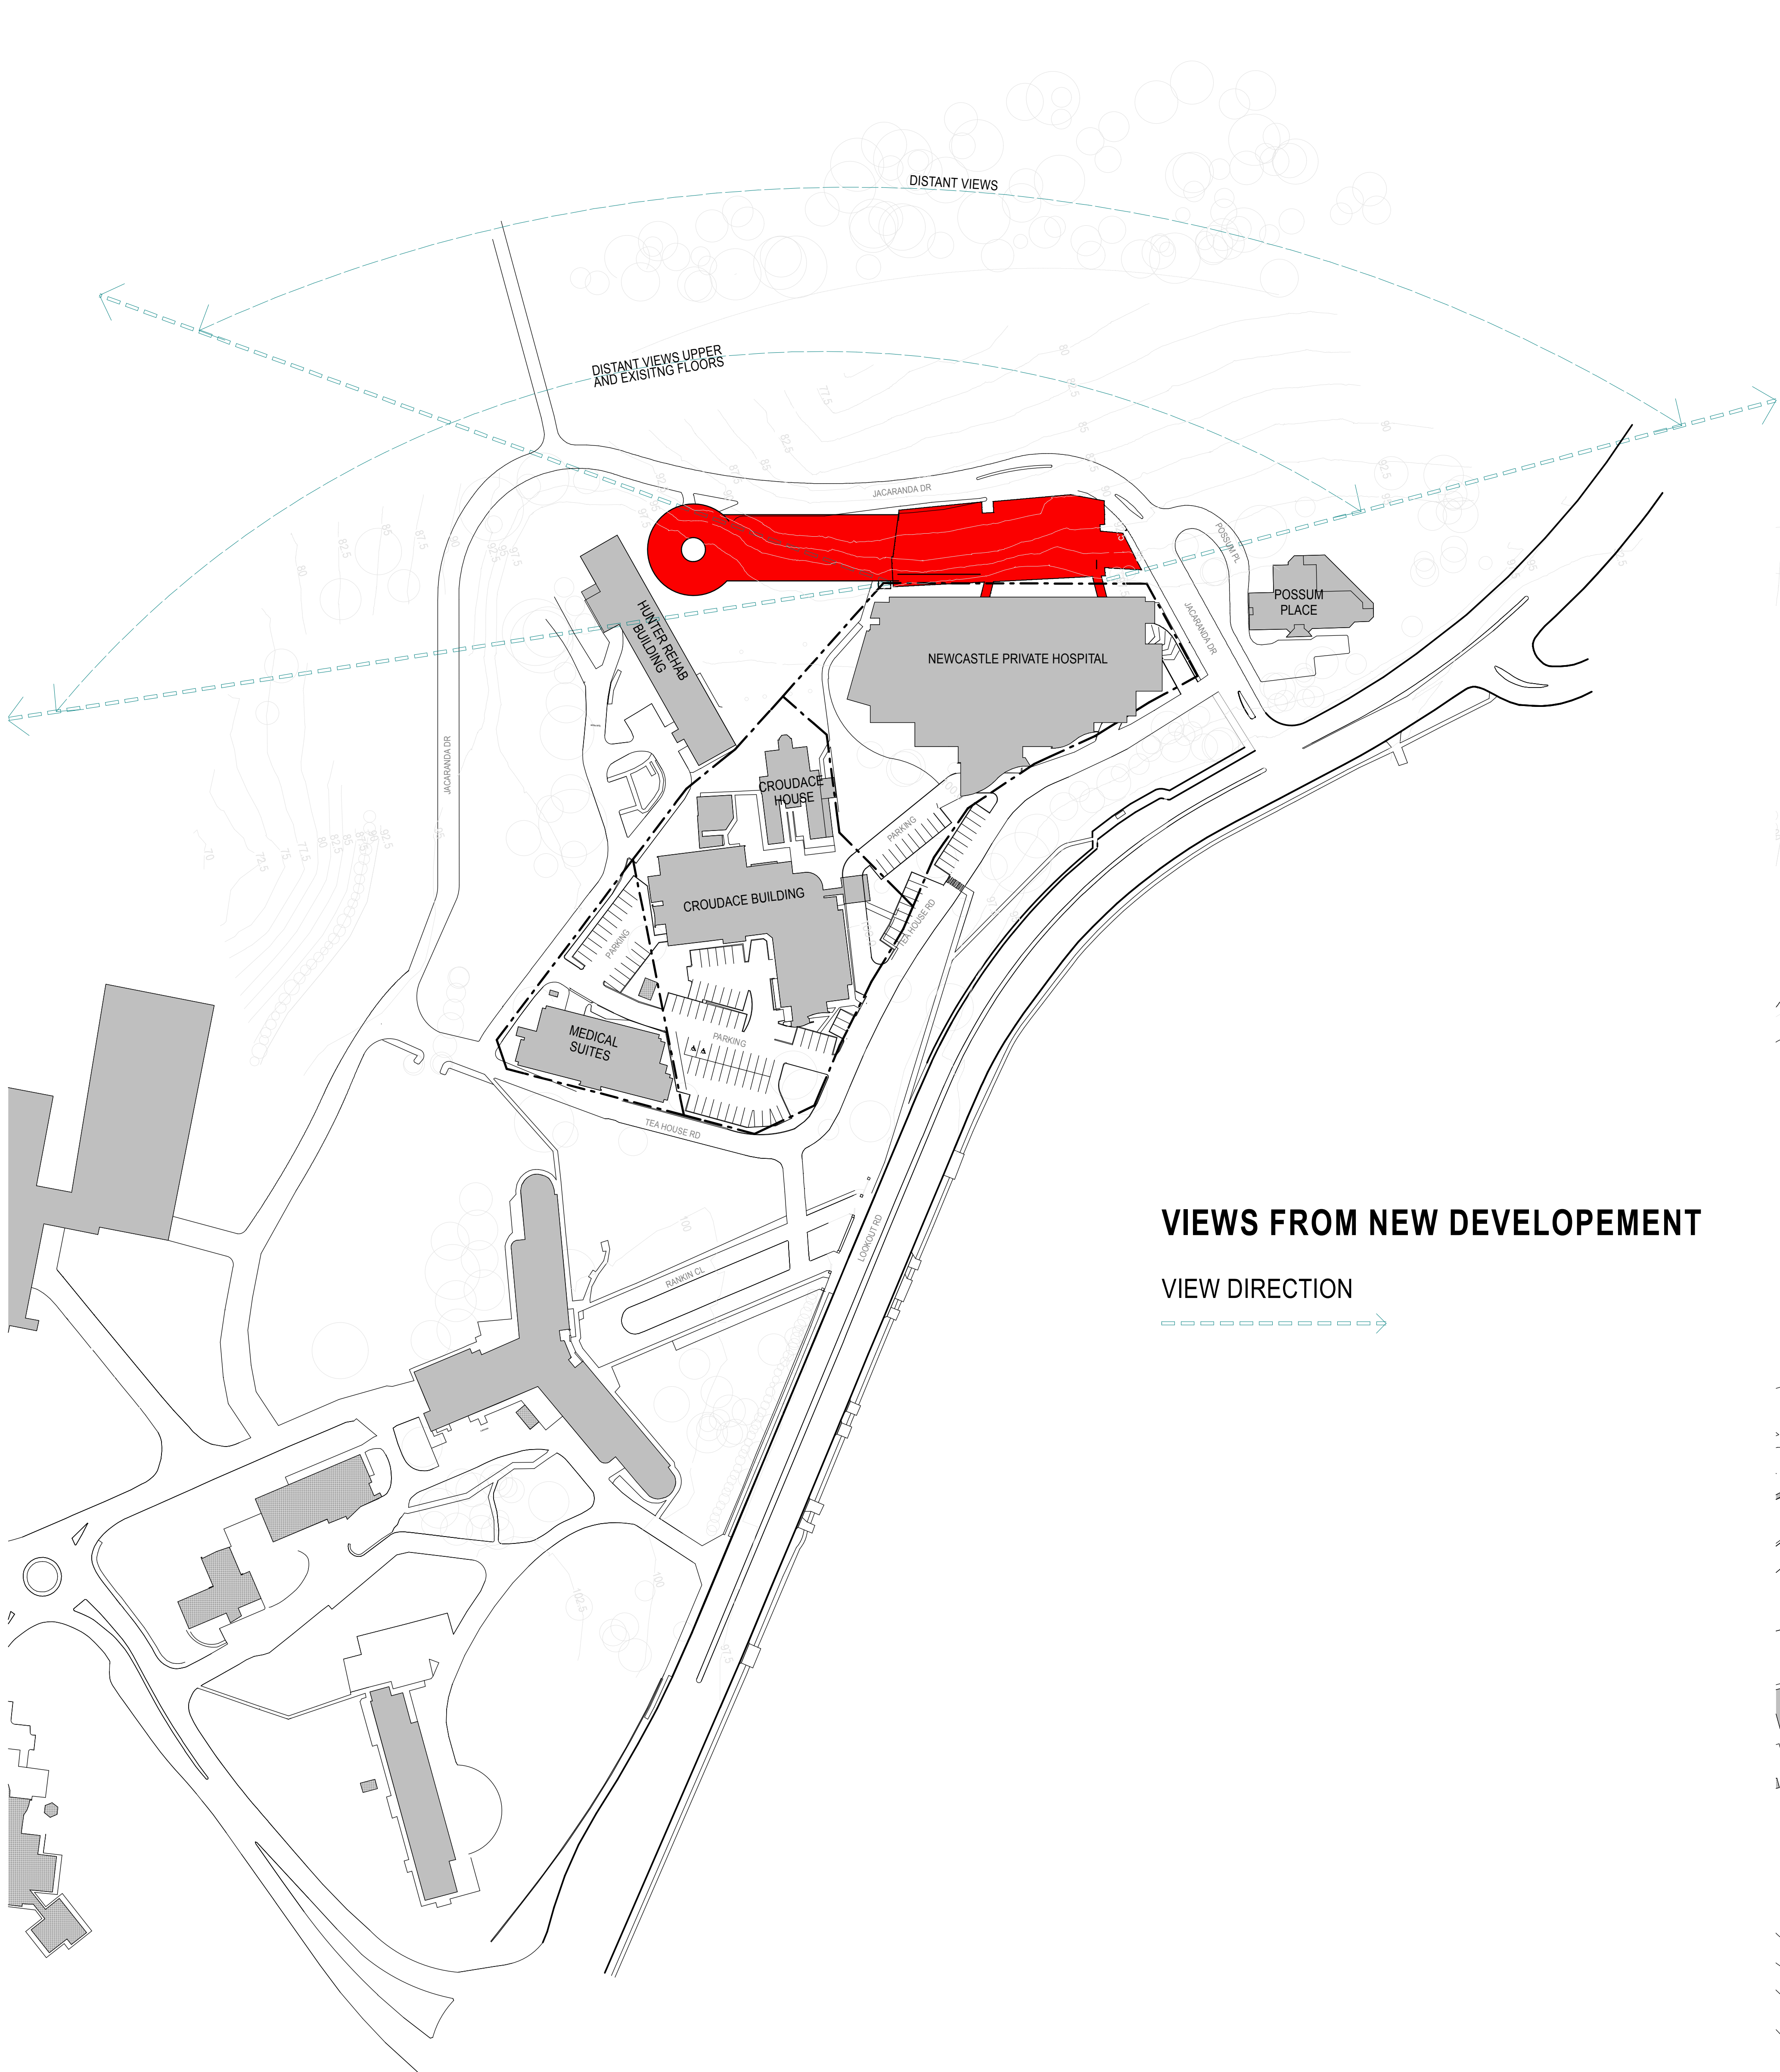

IEWS FROM NEW DEVELOPEMENT

VIEW DIRECTION

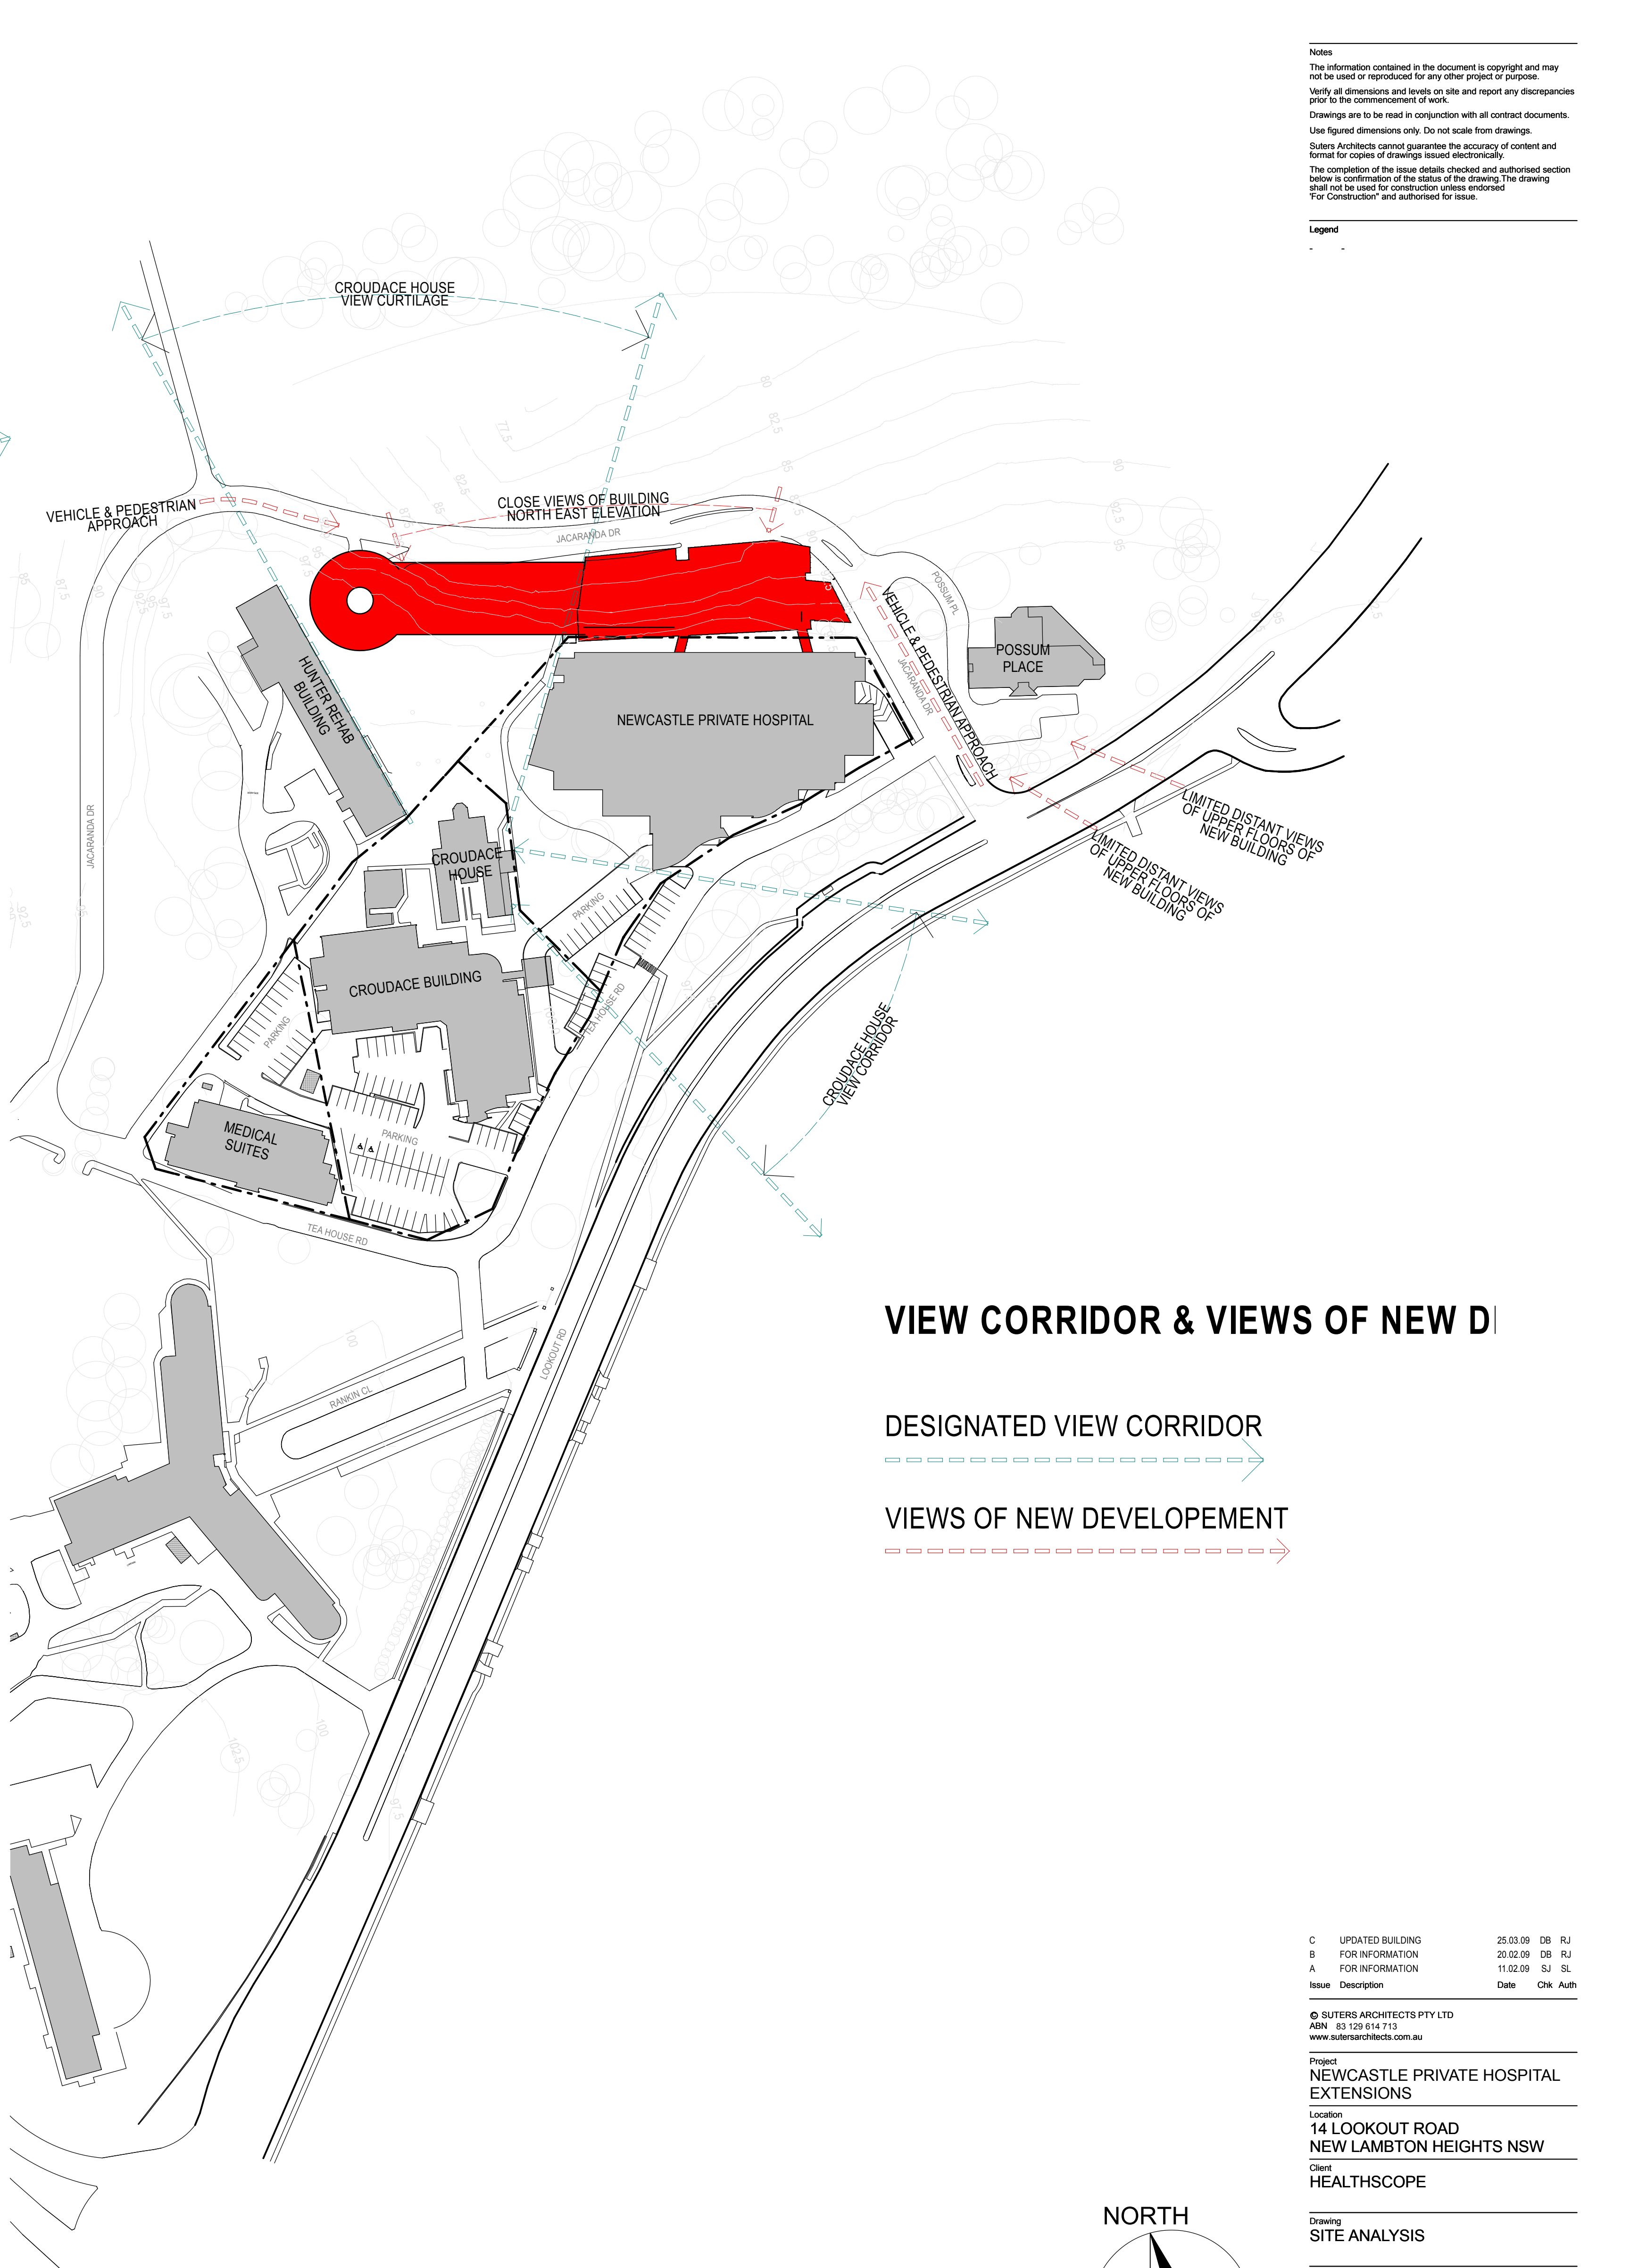


VIEW CORRIDOR & VIEWS OF NEW D

DESIGNATED VIEW CORRIDOR



VIEWS OF NEW DEVELOPEMENT

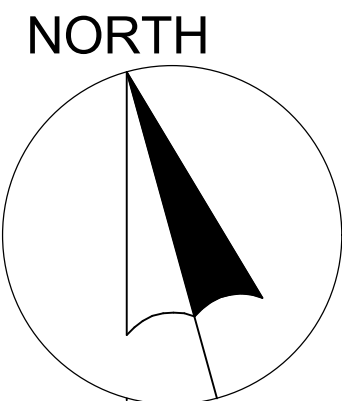

Notes
The information contained in the document is copyright and may not be used or reproduced for any other project or purpose. Verify all dimensions and levels on site and report any discrepancies prior to the commencement of work. Drawings are to be read in conjunction with all contract documents. Use figured dimensions only. Do not scale from drawings. Suters Architects cannot guarantee the accuracy of content and format for copies of drawings issued electronically. The completion of the issue details checked and authorised section below is confirmation of the status of the drawing. The drawing shall not be used for construction unless endorsed "For Construction" and authorised for issue.

Legend

C	UPDATED BUILDING	25.03.09	DB	RJ
B	FOR INFORMATION	20.02.09	DB	RJ
A	FOR INFORMATION	11.02.09	SJ	SK
Issue	Description	Date	CHK	Auth

© SUTERS ARCHITECTS PTY LTD
ABN: 63 129 614 713
www.sutersarchitects.com.au

Project
NEWCASTLE PRIVATE HOSPITAL
EXTENSIONS

Location
14 LOOKOUT ROAD
NEW LAMBTON HEIGHTS NSW

Client
HEALTHSCOPE



Drawing
SITE ANALYSIS

Scale	Date	Drawn
1:1000@B1	11.02.09	DMC

File Name
I:\10000\10000\10041\0-Base\10041_Site Analysis Plan.pln

Project Number	Drawing Number	Issue
10041	SK119	C

suters

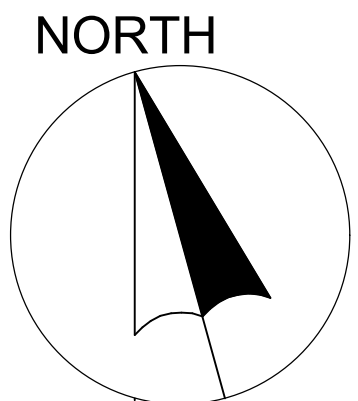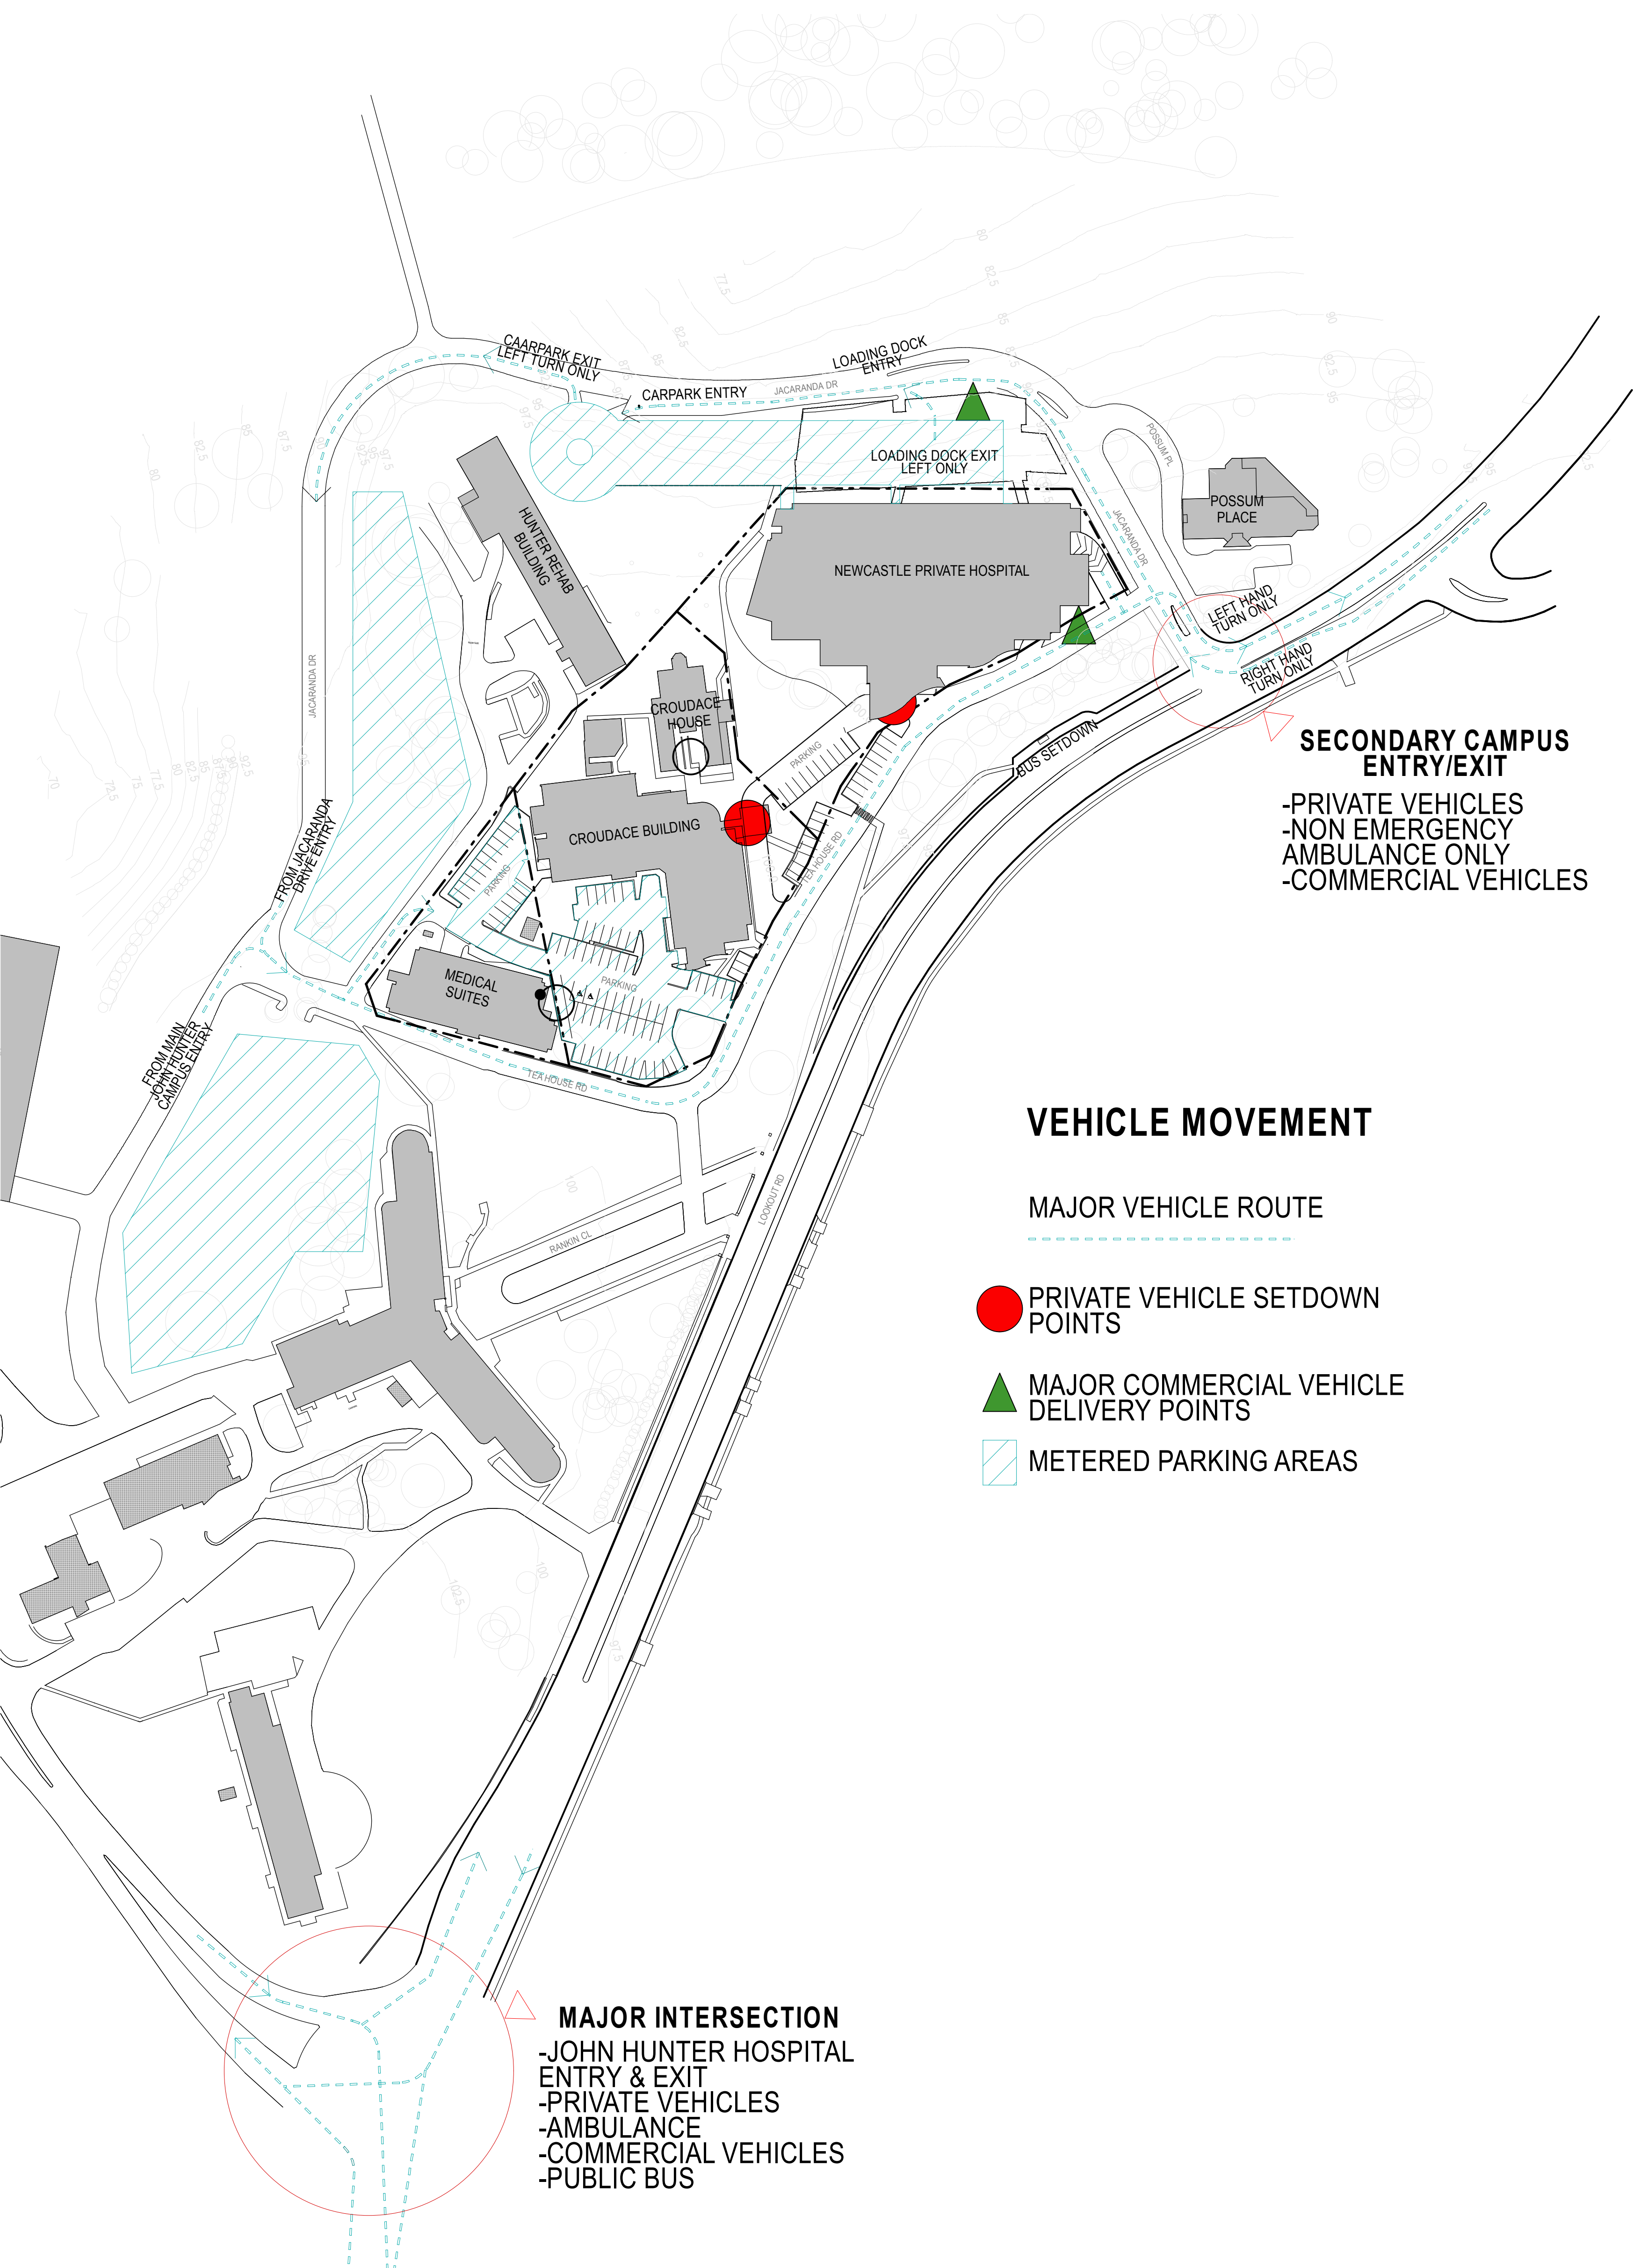

E	UPDATED BUILDING	25.03.09	DB	RJ
D	FOR INFORMATION	20.02.09	DB	RJ
C	FOR INFORMATION	11.02.09	SJ	R.J.
B	FOR INFORMATION	03.02.09	D.M.	R.J.
A	FOR INFORMATION	30.01.09	D.M.	S.L.

Issue Description Date Chk Auth
© SUTERS ARCHITECTS PTY LTD
ABN: 63 129 614 713
www.sutersarchitects.com.au

Project
NEWCASTLE PRIVATE HOSPITAL
EXTENSIONS
Location
14 LOOKOUT ROAD
NEW LAMBTON HEIGHTS NSW
Client
HEALTHSCOPE

Drawing
SITE ANALYSIS

Scale	Date	Drawn
1:1000@B1	11.02.09	DMC
File Name	I:\10000\10000\10041\0-Base\10041_Site Analysis Plan.pln	
Project Number	Drawing Number	Issue
10041	SK120	E

Notes

The information contained in this document is copyright and may not be used or reproduced for any other project or purpose prior to the commencement of work.

Verify all dimensions and levels on site and report any discrepancies.


Drawings are to be read in conjunction with all contract documents.

Use figured dimensions only. Do not scale from drawings.

Suters Architects cannot guarantee the accuracy of content and format for copies of drawings issued electronically.

The completion of the issue details checked and authorised section below is confirmation of the status of the drawing. The drawing shall not be used for construction unless endorsed "For Construction" and authorised for issue.

Legend

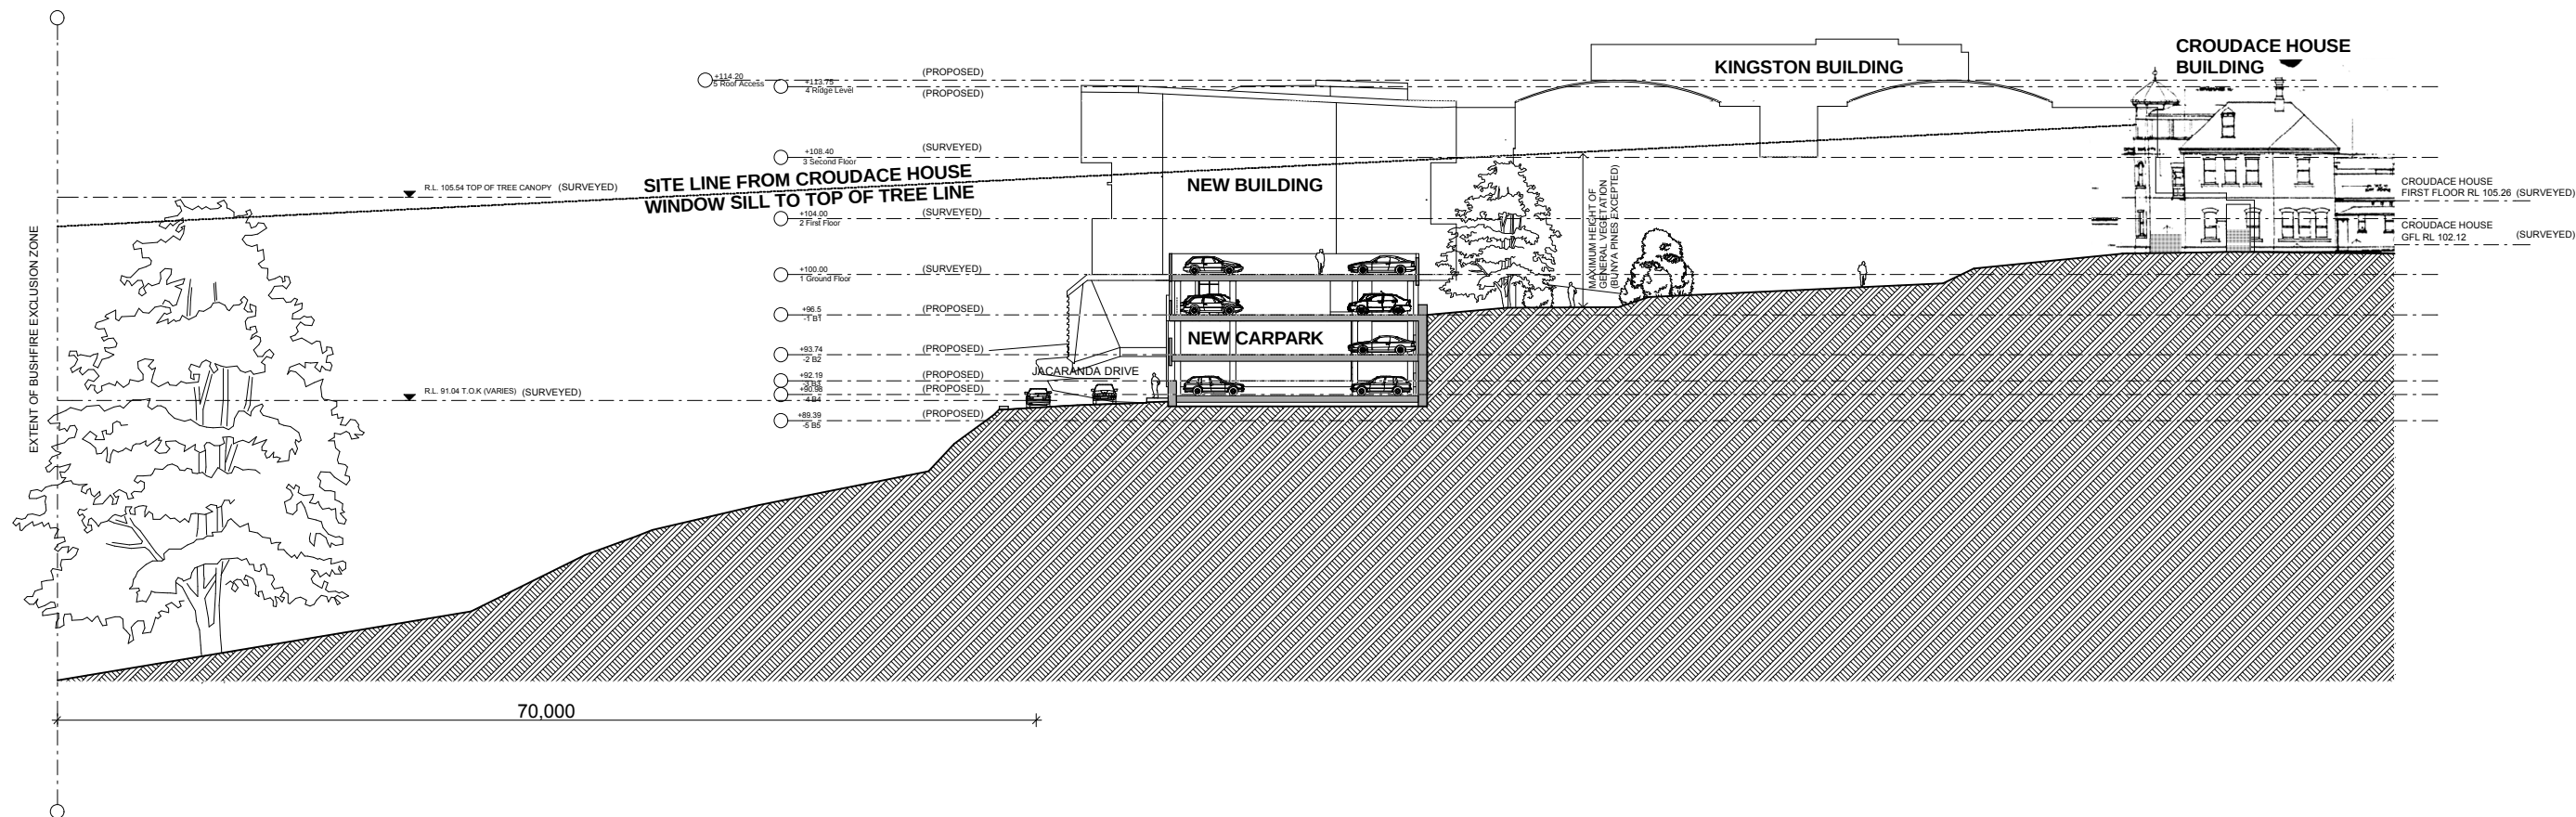

1

Croudace House Section

1:200

H	FOR INFORMATION	05.05.09 RJ S.L.
G	FOR INFORMATION	26.03.09 RJ S.L.
F	FOR INFORMATION	24.03.09 RJ S.L.
E	FOR INFORMATION	24.03.09 RJ S.L.
D	FOR INFORMATION	24.02.09 RJ S.L.
C	FOR INFORMATION	19.02.09 SJ R.J.
B	FOR INFORMATION	11.02.09 SJ R.J.
A	FOR INFORMATION	03.02.09 D.M.R.J.

Issue Description Date Chk. Auth

SUTERS ARCHITECTS PTY LTD
ABN 63 129 814 713
www.sutersarchitects.com.au

Project
NPH - STAGE 3


Location
14 LOOKOUT ROAD
NEW LAMBTON HEIGHTS NSW
Client
HEALTHSCOPE

Drawing
CROUDACE HOUSE SECTION







Scale Date Drawn
1:200 @ B1 6/05/2009 D.M.C

File Name
I:\100000\100001\10041\10-Base\10041_section.pln

Project Number	Drawing Number	Issue
10041	SK121	H

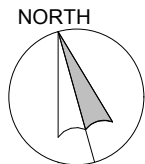

suters

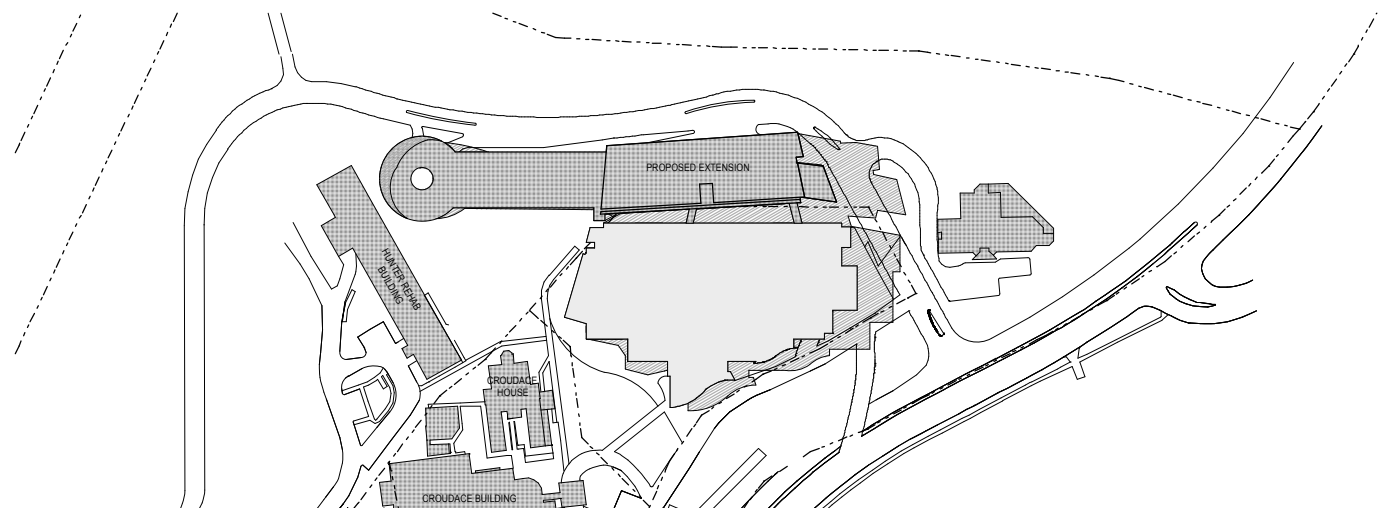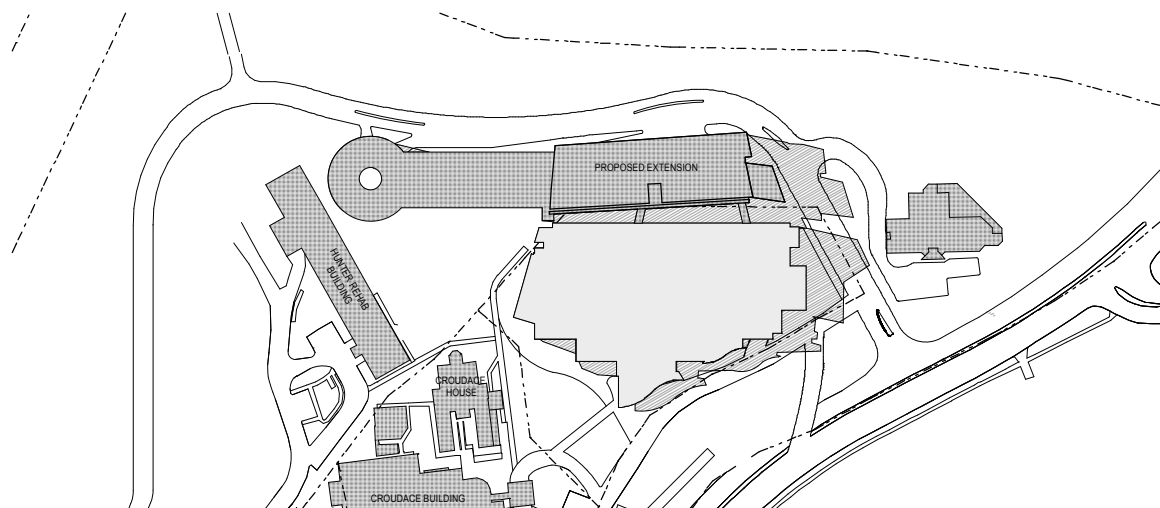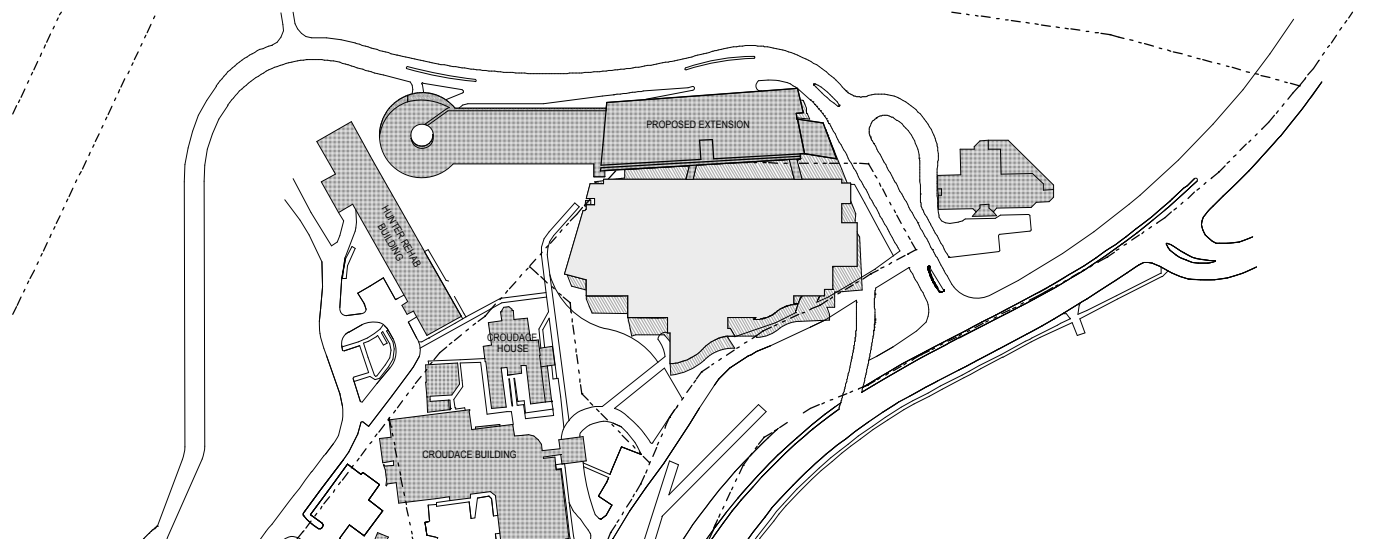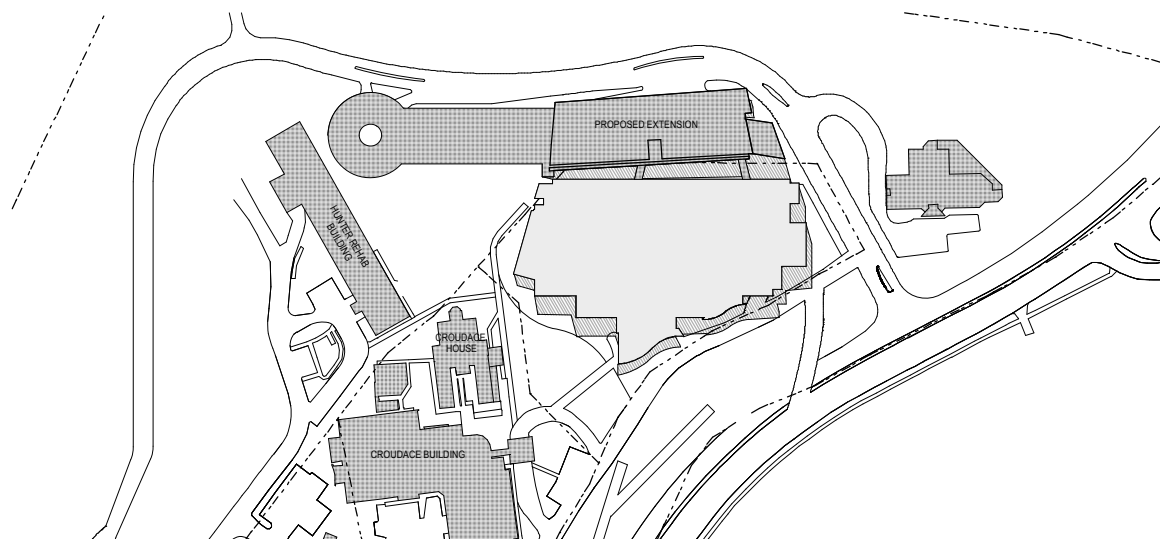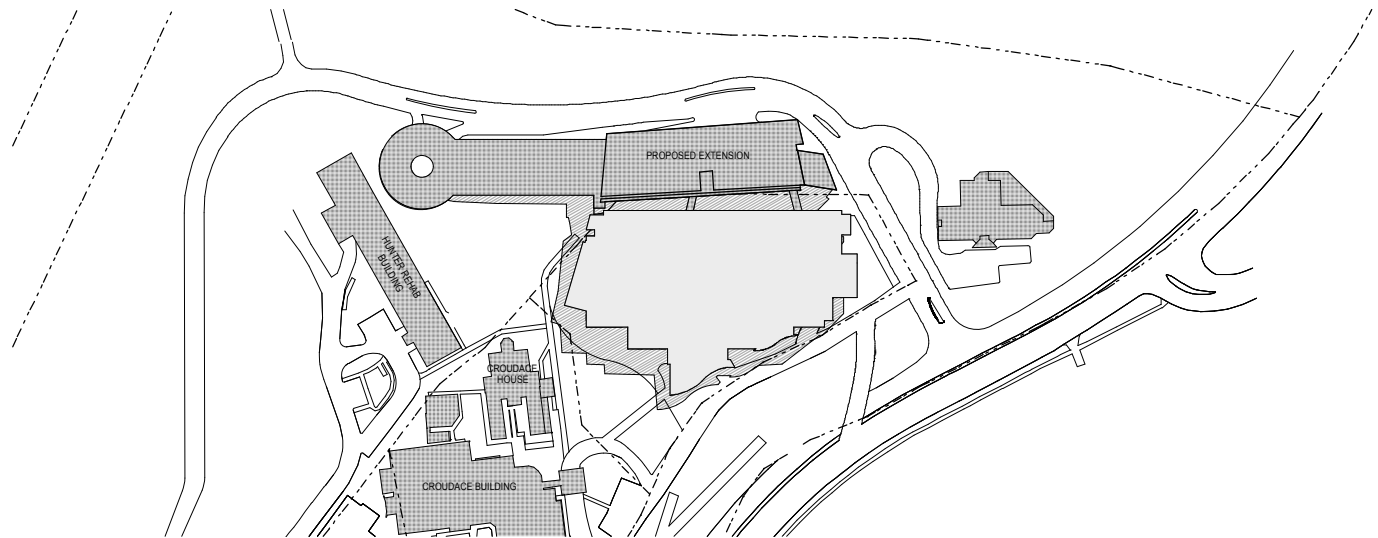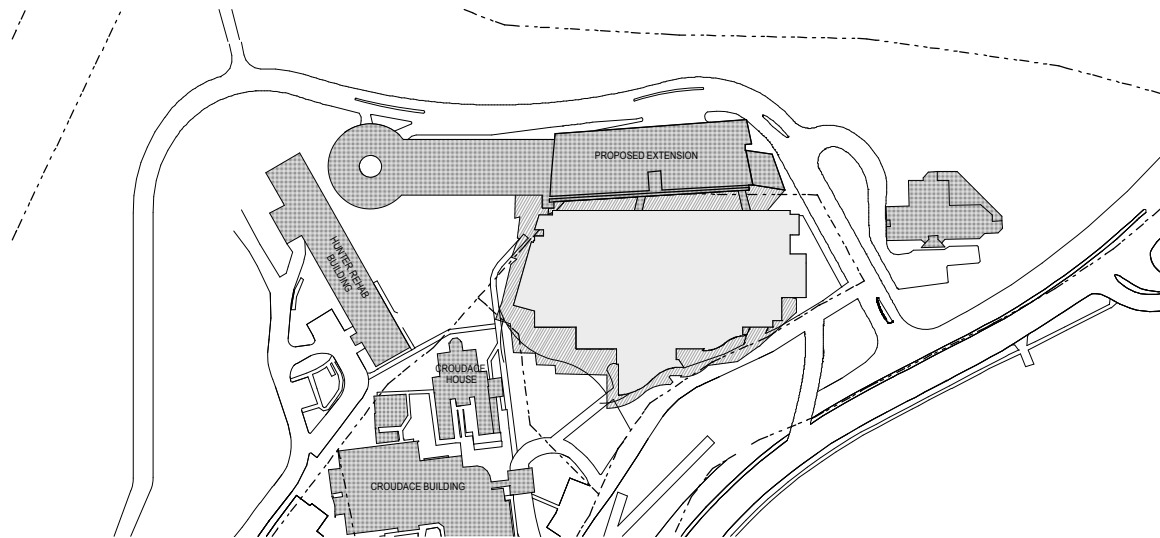

Notes

The information contained in the document is copyright and may not be used or reproduced for any other project or purpose.

Verify all dimensions and levels on site and report any discrepancies prior to the commencement of work.

Drawings are to be read in conjunction with all contract documents.

Use figure dimensions only. Do not scale from drawings.

Suters Architects cannot guarantee the accuracy of content and format for copies of drawings issued electronically.

The completion of the issue details checked and authorised section below is confirmation of the status of the drawing. The drawing shall not be used for construction until signed endorsed "For Construction" and authorised for issue.

Legend

C	UPDATED BUILDING	06.05.09	RJ	SL
B	UPDATED BUILDING	25.03.09	RJ	SL
A	UDCG REVIEW	25.02.09	RJ	SL
Issue	Description	Date	Chk	Auth

© SUTERS ARCHITECTS PTY LTD
ABN 83 129 614 713
www.sutersarchitects.com.au

Project
NEWCASTLE PRIVATE HOSPITAL
EXTENSIONS

Location
14 LOOKOUT ROAD
NEW LAMBTON HEIGHTS NSW

Client
HEALTHSCOPE


Drawing
2009 Equinox

Scale	Date	Drawn
1:1000@B1	06.05.09	DMC


File Name
I:\10000\10000\10041\0-Base\sun diagrams\10041 Sun Dia

Project Number	Drawing Number	Issue
10041	SK 122	C


suters

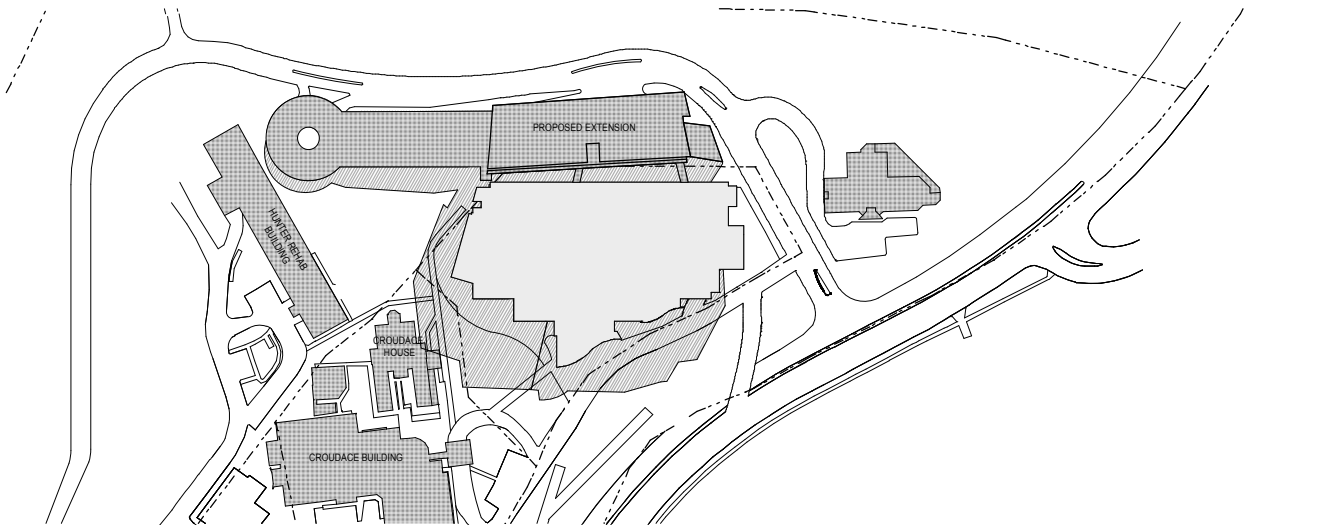


June 21 9.00am 1:1000

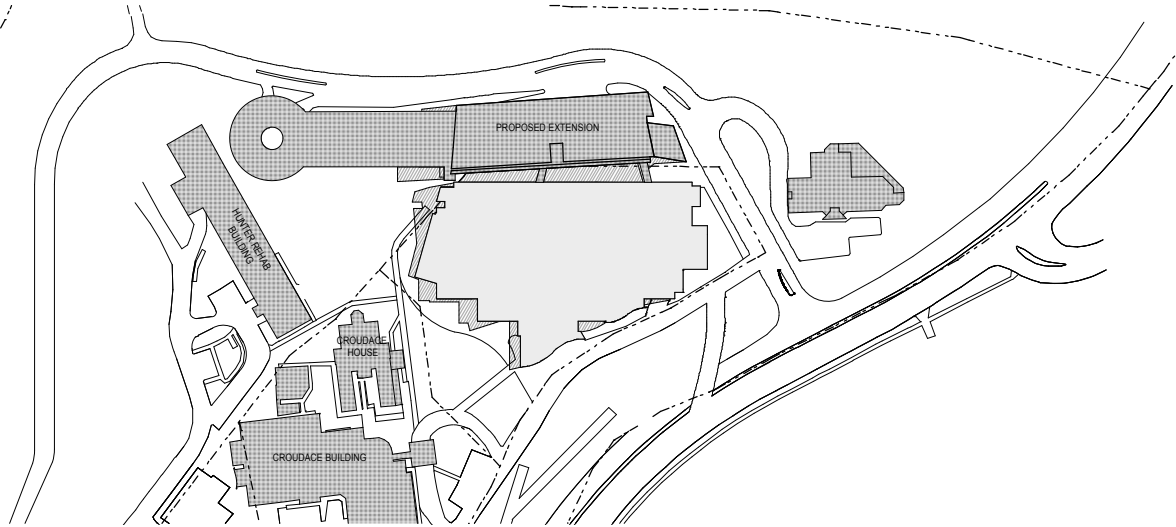


December 22 9.00am 1:1000

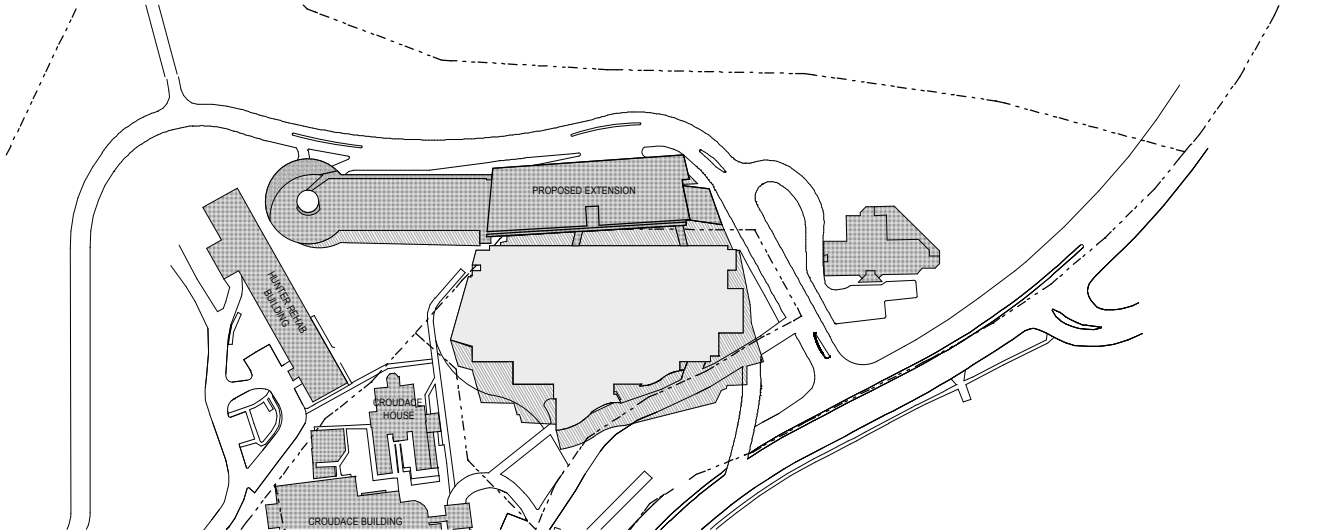


June 21 12.00pm 1:1000

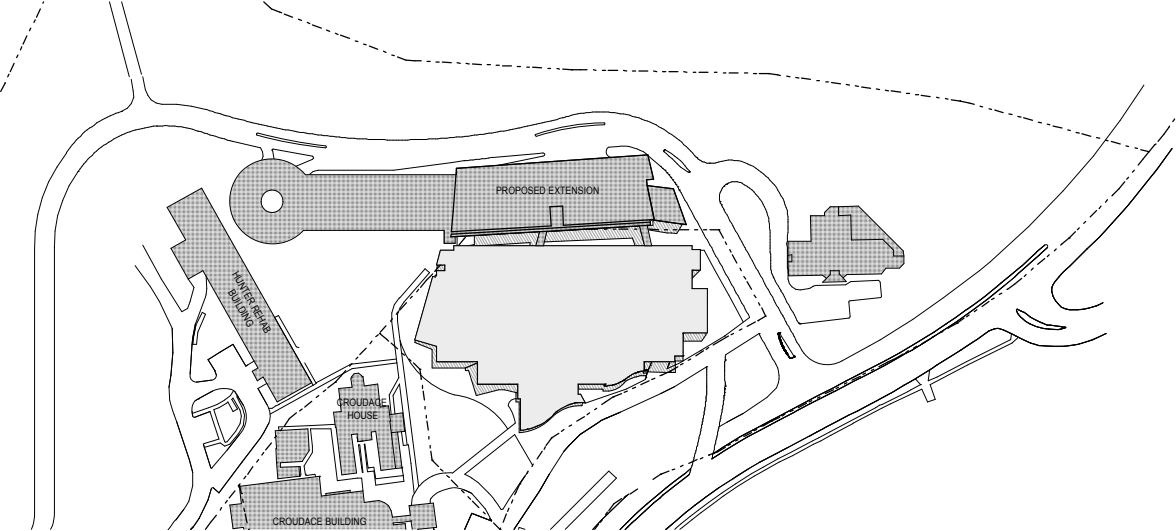

December 22 12.00pm 1:1000

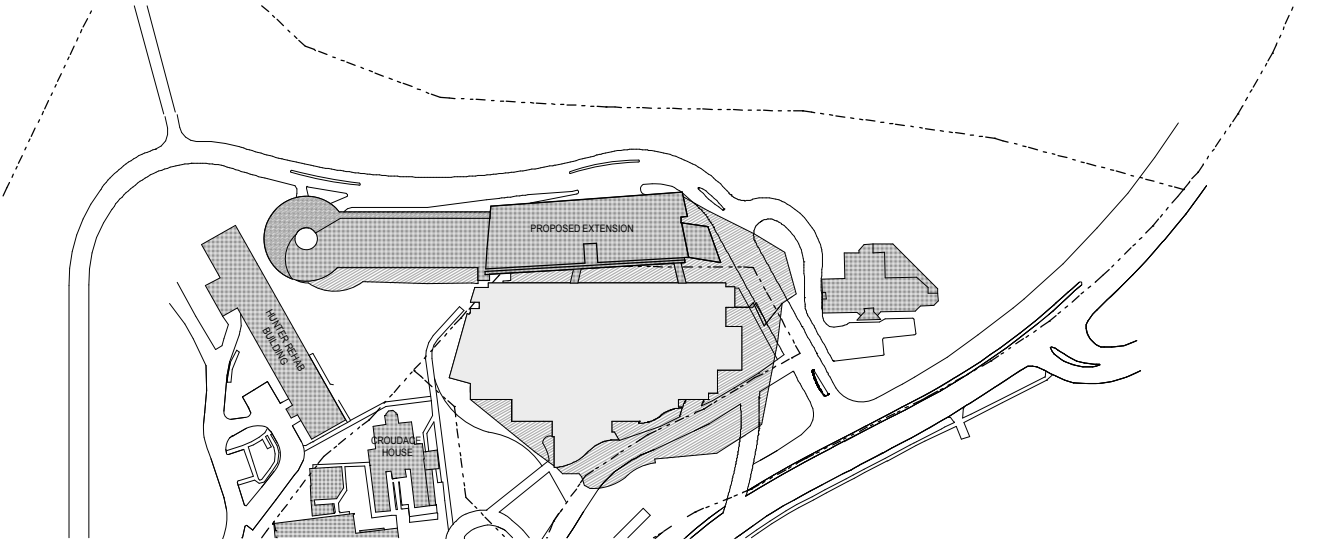

June 21 3.00pm 1:1000

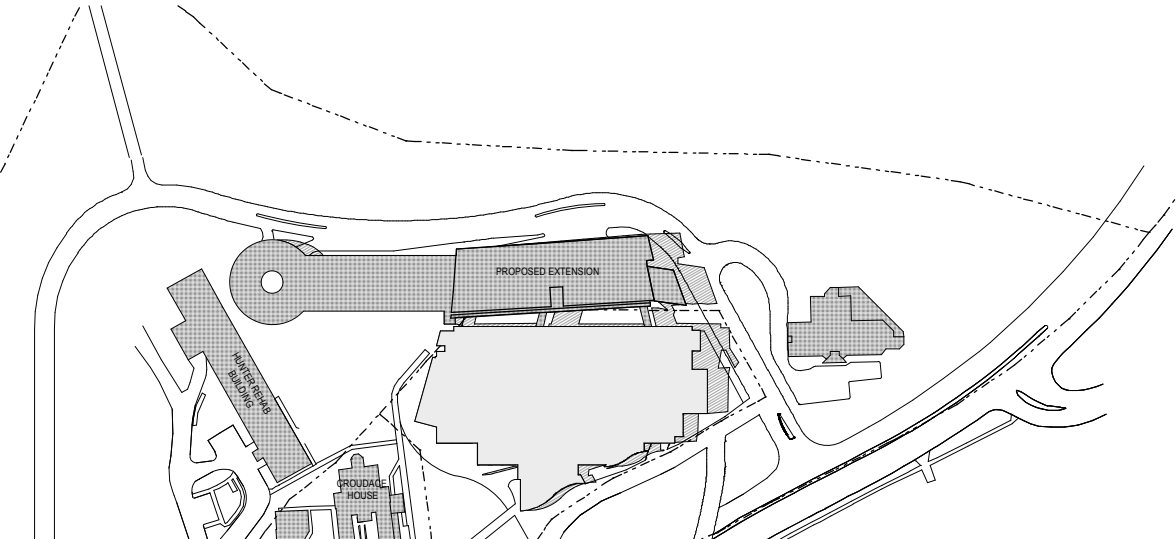

December 22 3.00pm 1:1000

Notes
The information contained in this document is copyright and may not be used or reproduced for any other project or purpose.
Verify all dimensions and levels on site and report any discrepancies prior to the commencement of work.
Drawings are to be read in conjunction with all contract documents.
Use figured dimensions only. Do not scale from drawings.
Suters Architects cannot guarantee the accuracy of content and format for copies of drawings issued electronically.
The completion of the issue details checked and authorised section below is confirmation of the status of the drawing. The drawing shall not be used for construction unless endorsed "For Construction" and authorised for issue.

Legend
- - -

C	UPDATED BUILDING	06.05.09	RJ	SL
B	UPDATED BUILDING	25.03.09	RJ	SL
A	UDOG REVIEW	25.02.09	RJ	SL
Issue	Description	Date	Chk	Auth

© SUTERS ARCHITECTS PTY LTD
ABN 63 125 614 713
www.sutersarchitects.com.au
Project
NEWCASTLE PRIVATE HOSPITAL
EXTENSIONS
Location
14 LOOKOUT ROAD
NEW LAMBTON HEIGHTS NSW
Client
HEALTHSCOPE

Drawing
2009 Solstice

Scale Date Drawn
1:1000@B1 06.05.09 DMC

File Name
I:\10000\10000\10041\10-Base\sun diagrams\10041_Sun Di

Project Number Drawing Number Issue
10041 SK123 C

suters

Notes

The information contained in this document is copyright and may not be used or reproduced for any other project or purpose.

Verify all dimensions and levels on site and report any discrepancies prior to the commencement of work.


Drawings are to be read in conjunction with all contract documents.

Use figured dimensions only. Do not scale from drawings.

Suters Architects cannot guarantee the accuracy of content and format for copies of drawings issued electronically.

The completion of the issue details checked and authorised section below is confirmation of the status of the drawing. The drawing shall not be used for construction unless endorsed "For Construction" and authorised for issue.

Legend

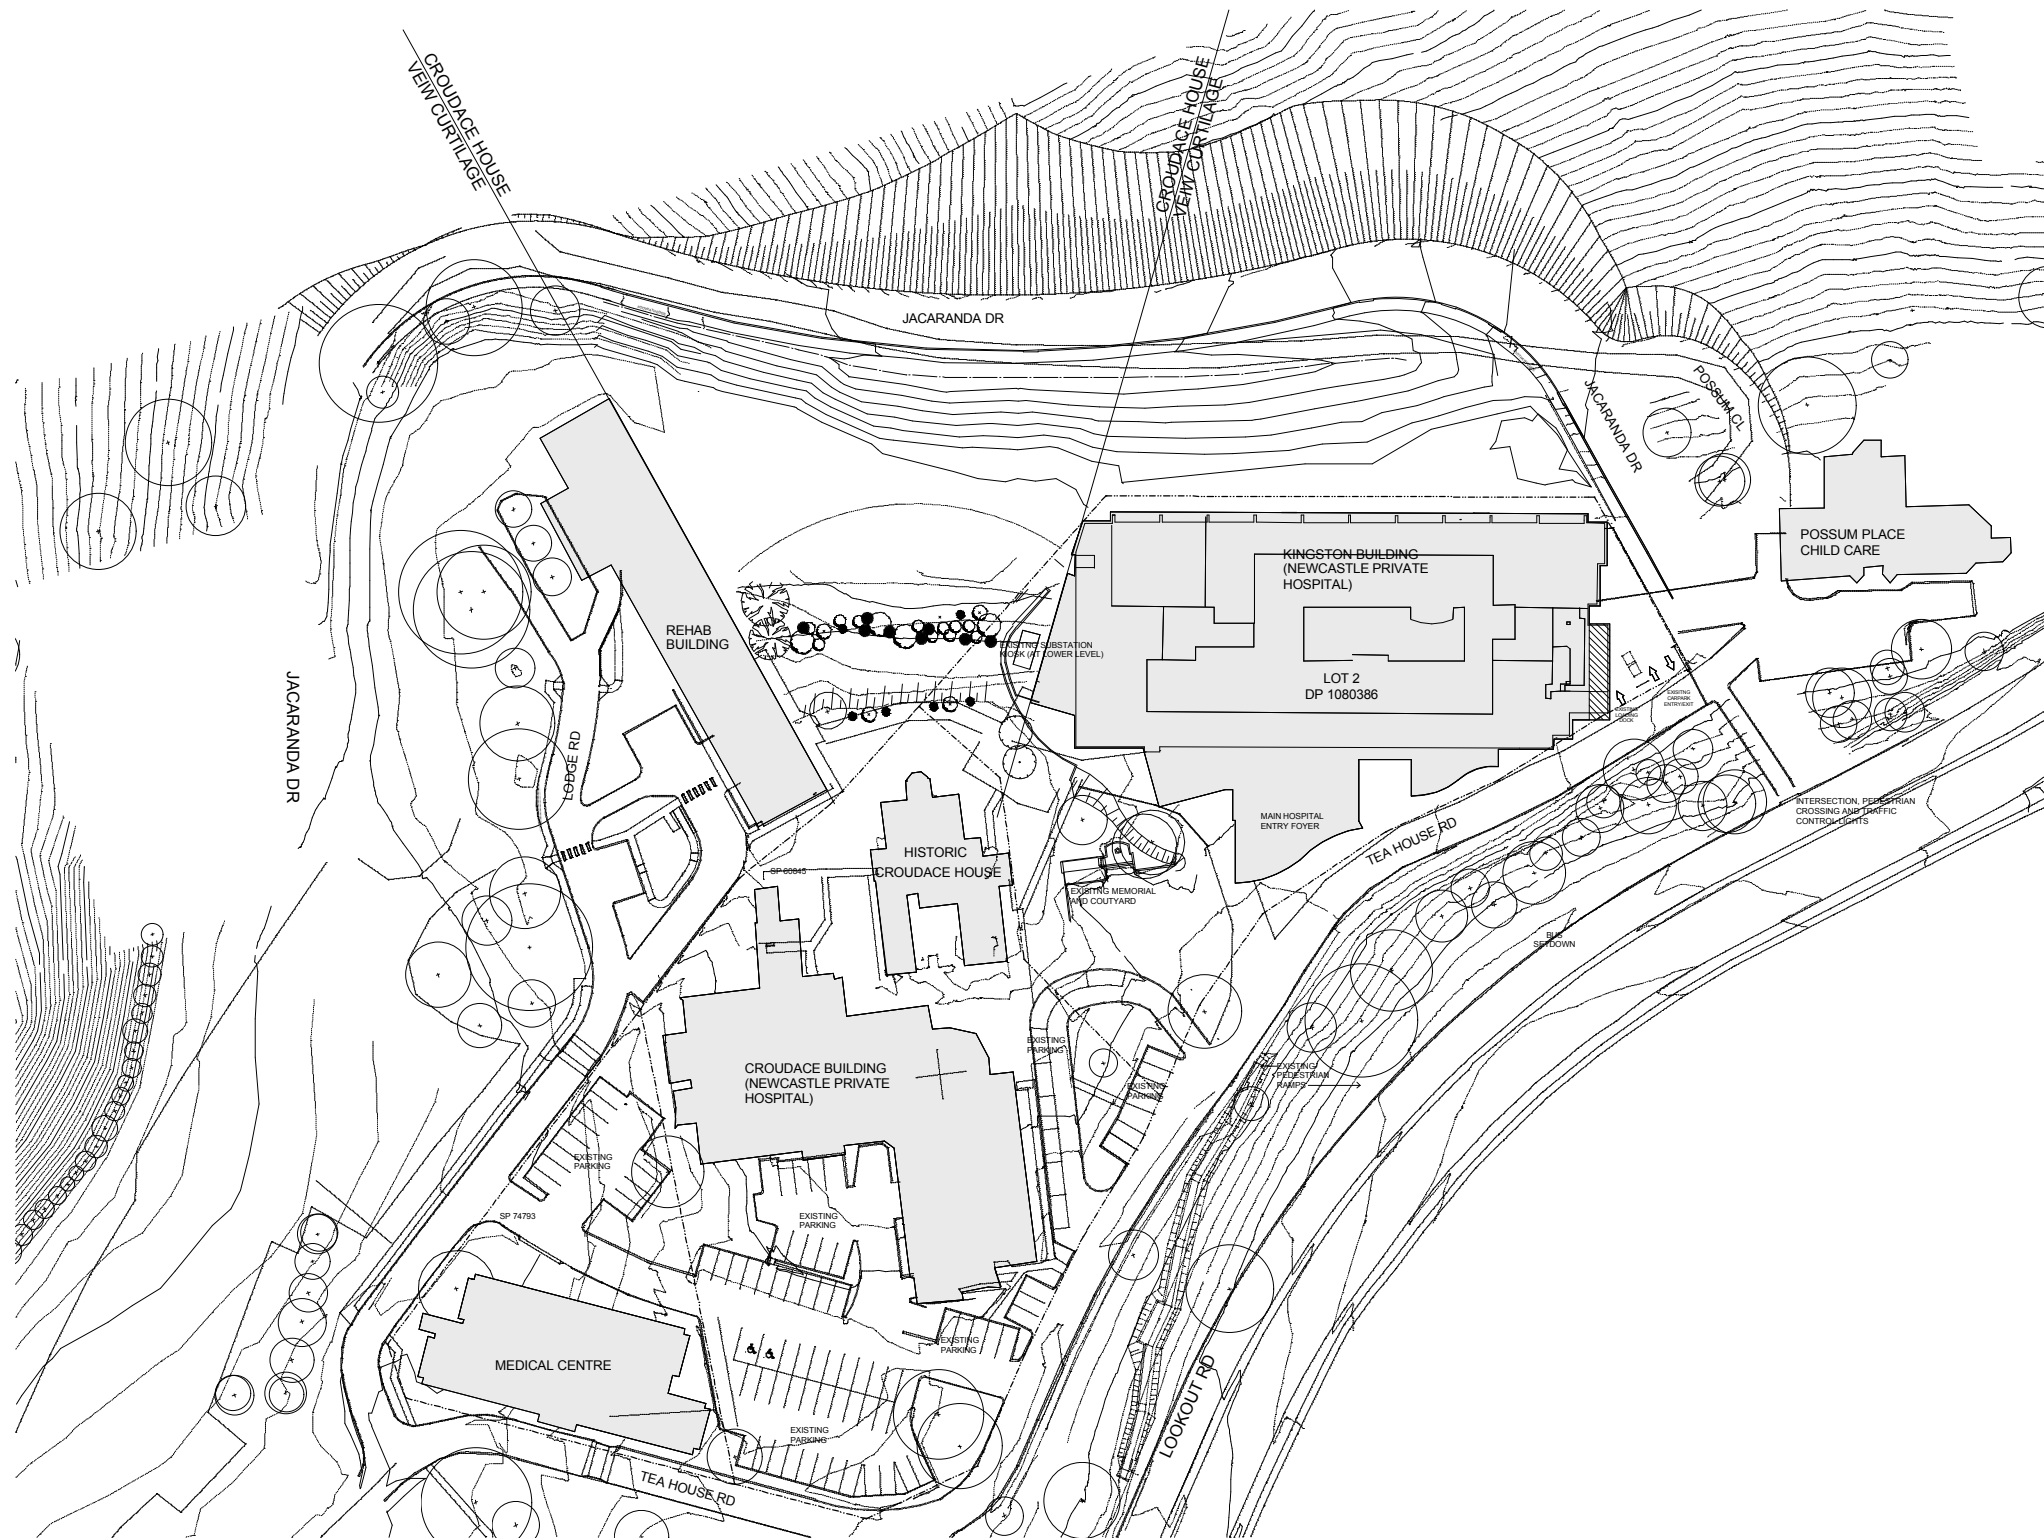

D	INFORMATION	27.02.09	RJ	SL
C	INFORMATION	26.02.09	RJ	SL
B	INFORMATION	24.02.09	RJ	SL
A	INFORMATION	19.02.09	SJ	RJ

Issue	Description	Date	Chk	Auth
1	ISSUED FOR PERMIT	27.02.09	RJ	SL

SUTERS ARCHITECTS PTY LTD
ABN 63 129 614 713
www.sutersarchitects.com.au

Project
NEWCASTLE PRIVATE HOSPITAL
EXTENSIONS

Location
14 LOOKOUT ROAD
NEW LAMBTON HEIGHTS NSW

Client
HEALTHSCOPE

Drawing
EXISTING SITE PLAN

Scale	Date	Drawn
1:500 @ B1	27/03/2009	NB
File Name		
I:\110000\10000\10041\10-Base\10041_DA_Host_1.plt		
Project Number	Drawing Number	Issue
10041	SK124	D

suters