



**APPENDIX C – ARCHITECTURAL PLANS AND STORMWATER MANAGEMENT
PLAN**

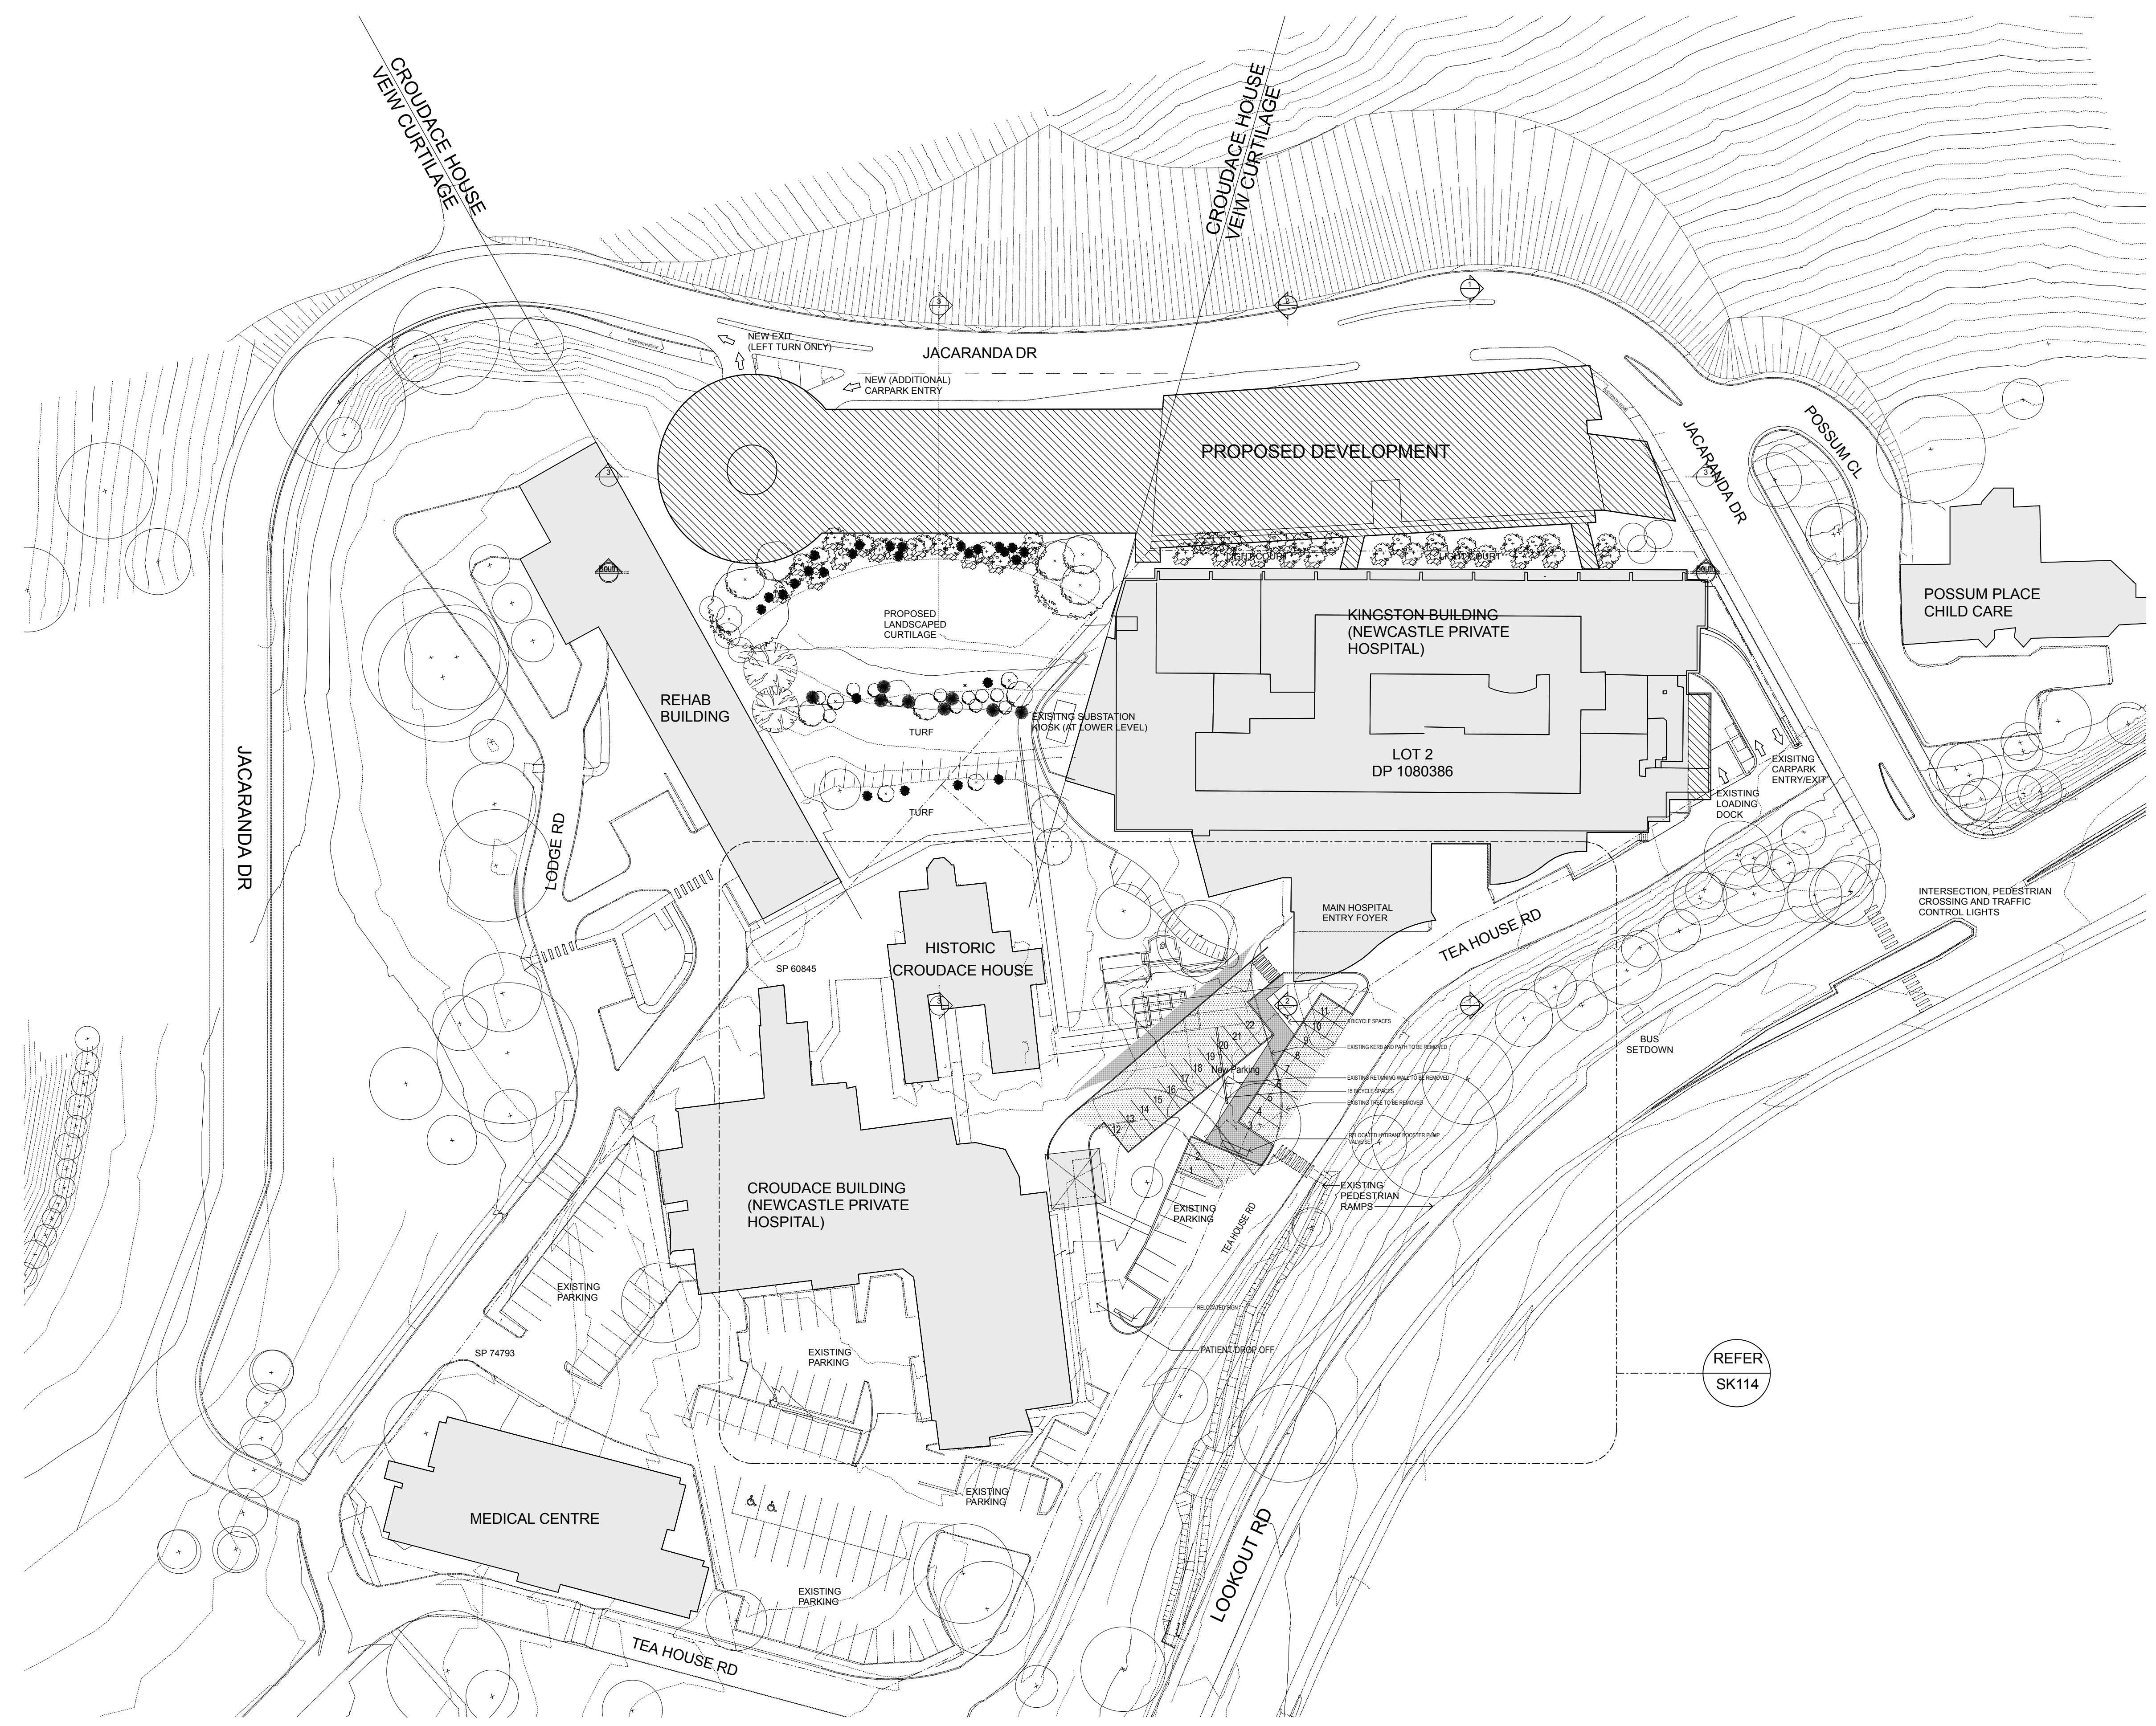

Notes
 The information contained in this document is copyright and may not be used or reproduced for any other project or purpose. Verify all dimensions and levels on site and report any discrepancies prior to the commencement of work. Drawings are to be read in conjunction with all contract documents. Use figured dimensions only. Do not scale from drawings. Suters Architects cannot guarantee the accuracy of content and format for copies of drawings issued electronically. The completion of the issue details checked and authorised section below is confirmation of the status of the drawing. The drawing shall not be used for construction unless endorsed 'For Construction' and authorised for issue.

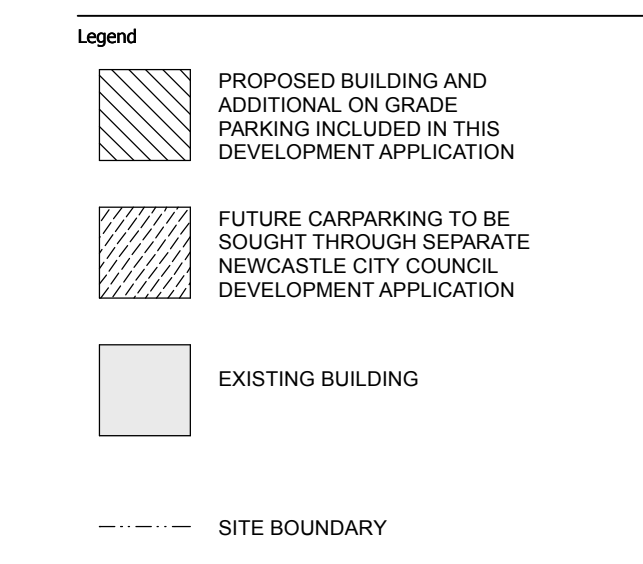


P	FOR INFORMATION	07.05.09	RJ	SL
O	FOR INFORMATION	05.05.09	RJ	SL
N	FOR INFORMATION	26.03.09	RJ	SL
M	FOR INFORMATION	24.03.09	RJ	SL
L	FOR INFORMATION	24.03.09	RJ	SL
K	FOR INFORMATION	26.02.09	RJ	SL
J	FOR INFORMATION	24.02.09	RJ	SL
I	FOR INFORMATION	20.02.09	SJ	SL
H	FOR INFORMATION	19.02.09	SJ	SL
G	FOR INFORMATION	10.02.09	SJ	SL
F	FOR INFORMATION	30.01.09	DB	SL
E	PRELIMINARY	25.11.08	NB	RJ
D	PRELIMINARY	30.10.08	NB	RJ

Issue Description Date Ck Auth
 © SUTERS ARCHITECTS PTY LTD
 ABN: 83 129 614 713
 www.sutersarchitects.com.au


Project
 NEWCASTLE PRIVATE HOSPITAL EXTENSIONS
Location
 14 LOOKOUT ROAD
 NEW LAMBTON HEIGHTS NSW
Client
 HEALTHSCOPE

Drawing
 SITE PLAN
 Scale: 1:500 @ B1 Date: 28/09/2009 Drawn: NB
 File Name: I:\10000\10000\10041\0-Base\10041_DA_Host_2.pln
 Project Number: 10041 Drawing Number: SK101 Issue: P

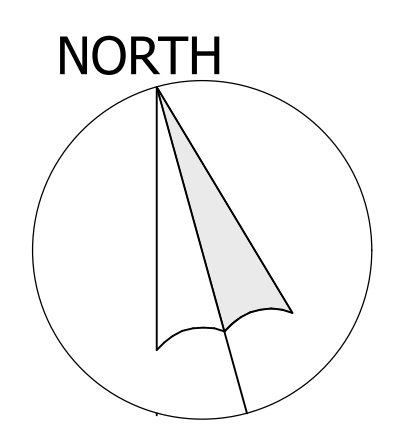

Notes
 The information contained in this document is copyright and may not be used or reproduced for any other project or purpose. Verify all dimensions and levels on site and report any discrepancies prior to the commencement of work. Drawings are to be read in conjunction with all contract documents. Use figured dimensions only. Do not scale from drawings. Suters Architects cannot guarantee the accuracy of content and format for copies of drawings issued electronically. The completion of the issue details checked and authorised section below is confirmation of the status of the drawing. The drawing shall not be used for construction unless endorsed 'For Construction' and authorised for issue.


Legend

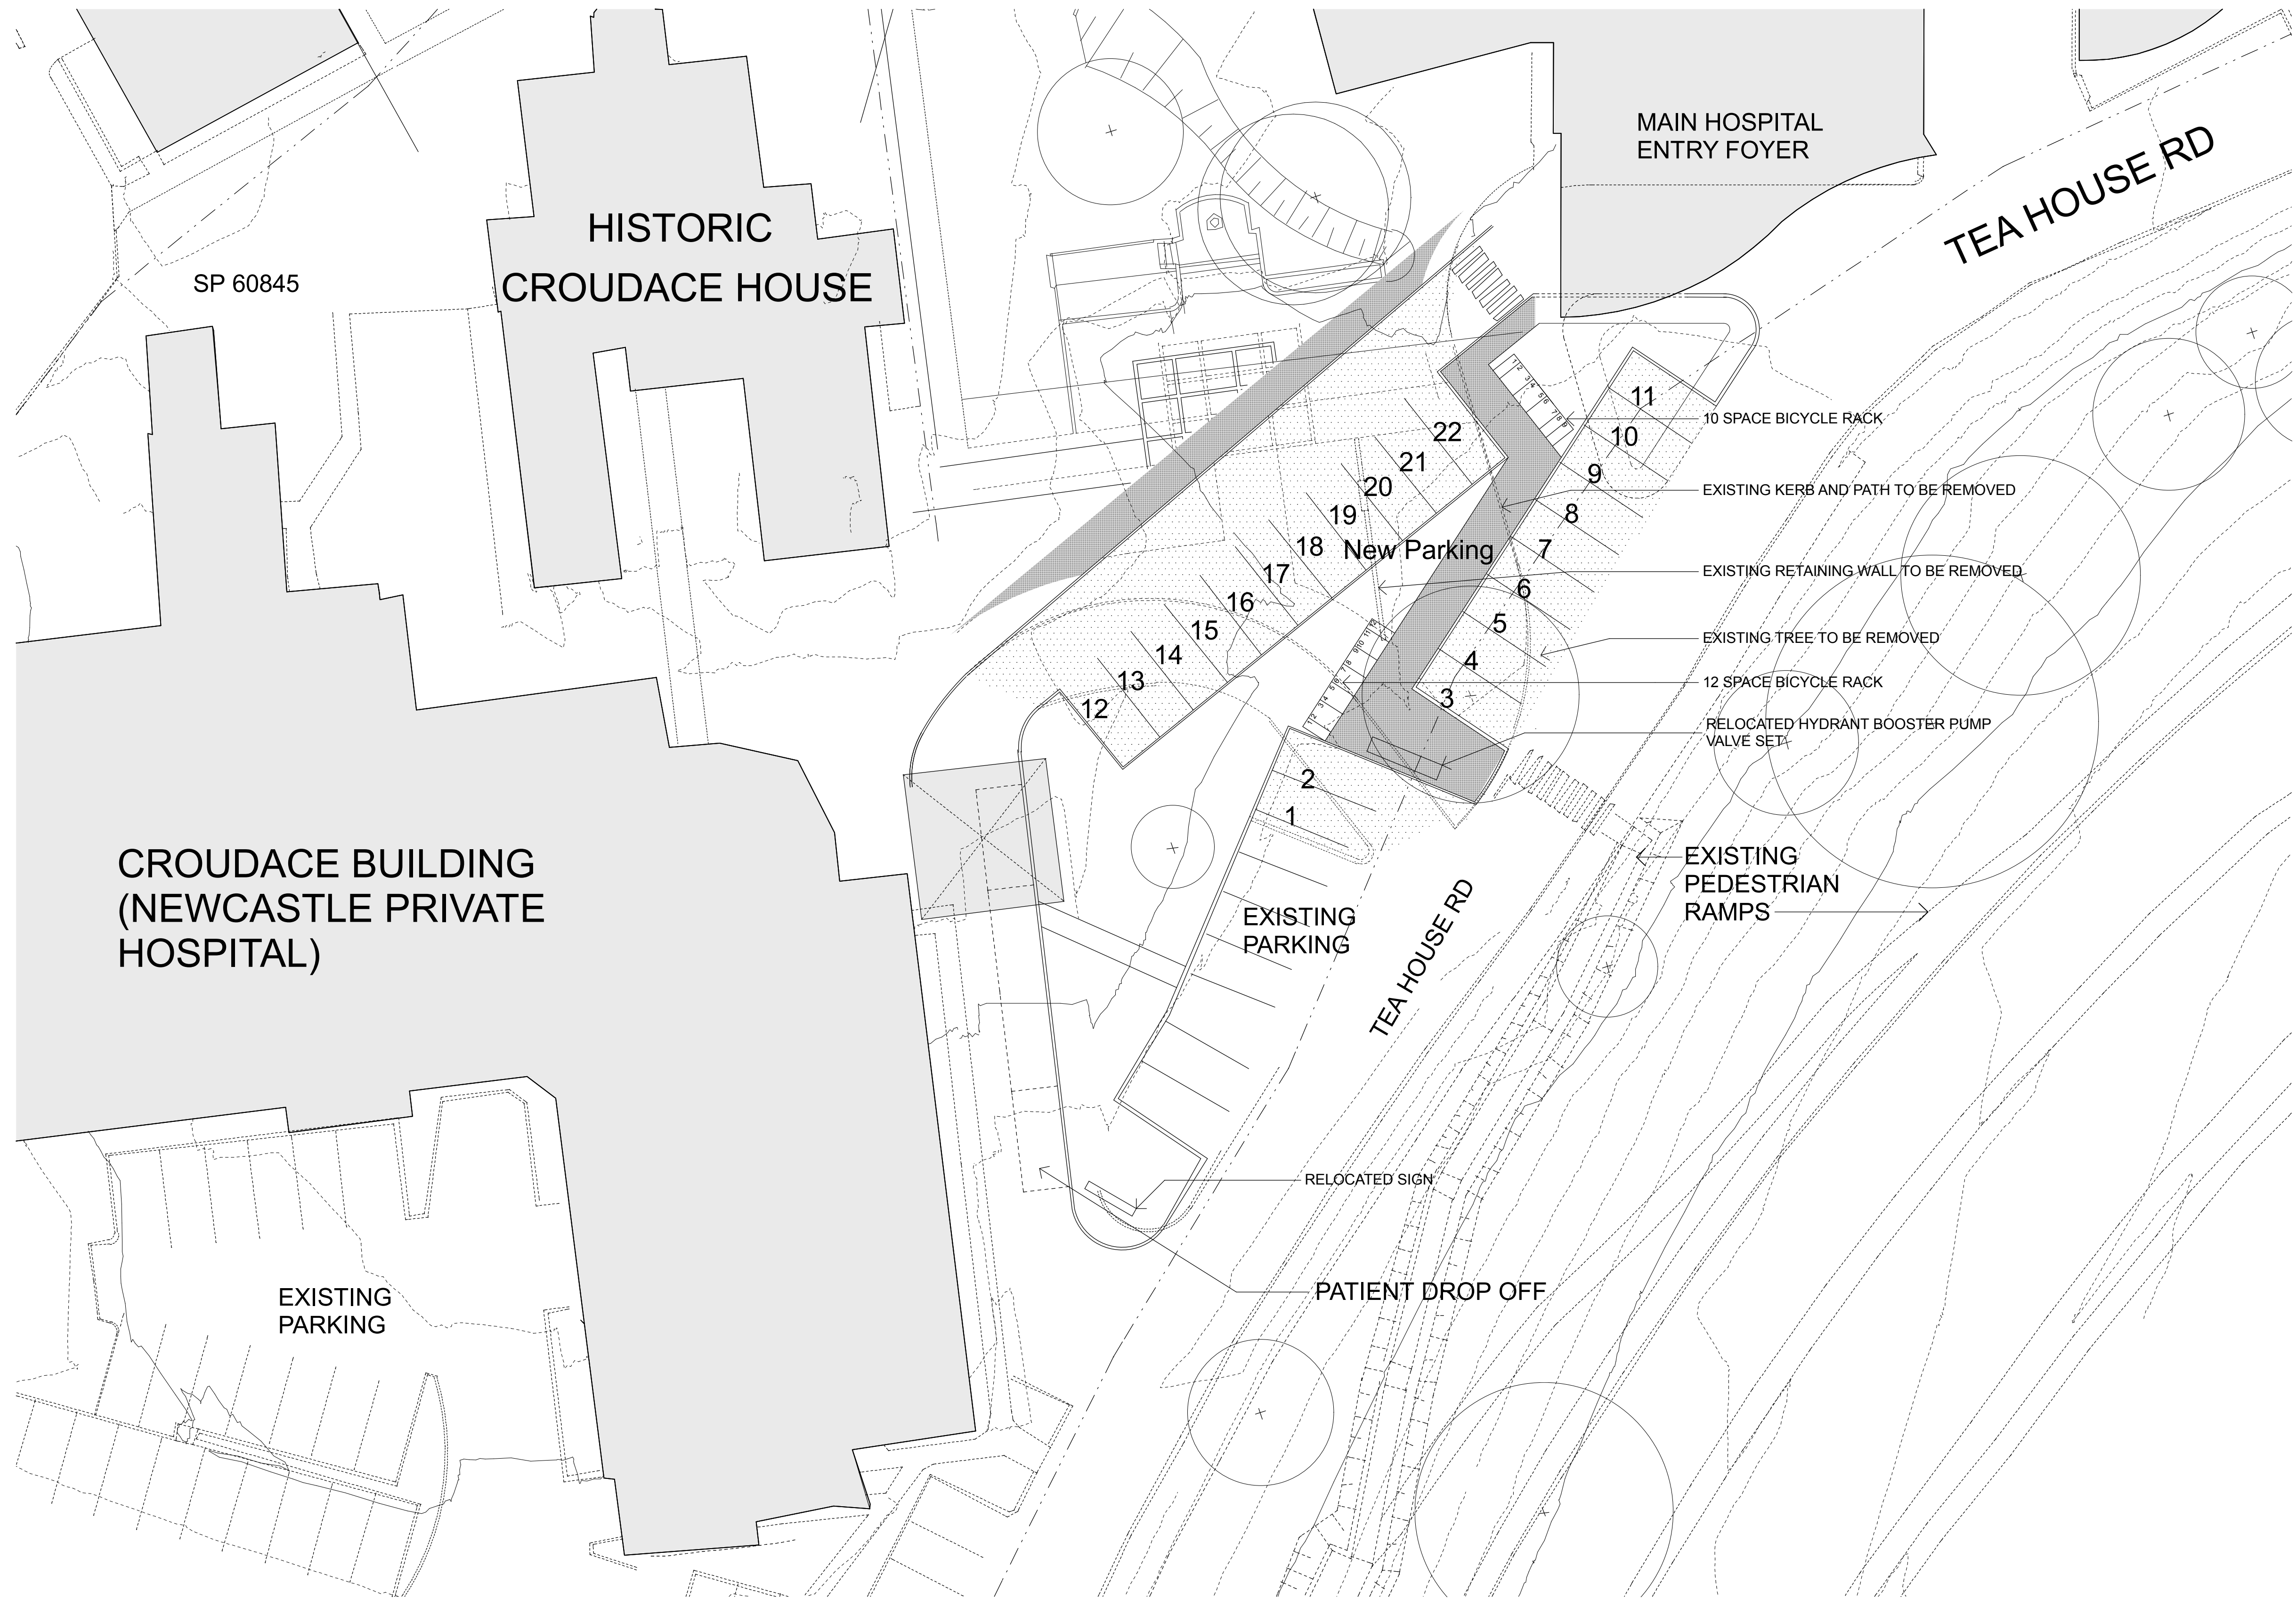

Carpark Alteration 1:200

A	FOR INFORMATION	25/09/09 RJ	RJ
Issue	Description	Date	Chk Auth
© SUTERS ARCHITECTS PTY LTD ABN: 83 129 614 713 www.sutersarchitects.com.au			
Project NEWCASTLE PRIVATE HOSPITAL EXTENSIONS			
Location 14 LOOKOUT ROAD NEW LAMBTON HEIGHTS NSW			
Client HEALTHSCOPE			



Drawing CARPARK ALTERATIONS			
Date	28/09/2009	Drawn	NB
File Name	E:\10000\10000\10041\0-Base\10041_DA_Host_2.pln	Project Number	10041
Drawing Number	SK114	Issue	A

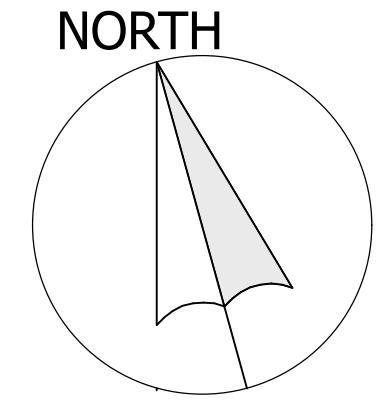

suters

Notes
 The information contained in this document is copyright and may not be used or reproduced for any other project or purpose. Verify all dimensions and levels on site and report any discrepancies prior to the commencement of work. Drawings are to be read in conjunction with all contract documents. Use figured dimensions only. Do not scale from drawings. Suters Architects cannot guarantee the accuracy of content and format for copies of drawings issued electronically. The completion of the issue details checked and authorised section below is confirmation of the status of the drawing. The drawing shall not be used for construction unless endorsed 'For Construction' and authorised for issue.

Legend
 M MOTORCYCLE PARK ONLY
 BOL TRAFFIC CONTROL BOLLARD

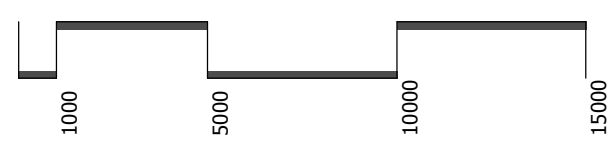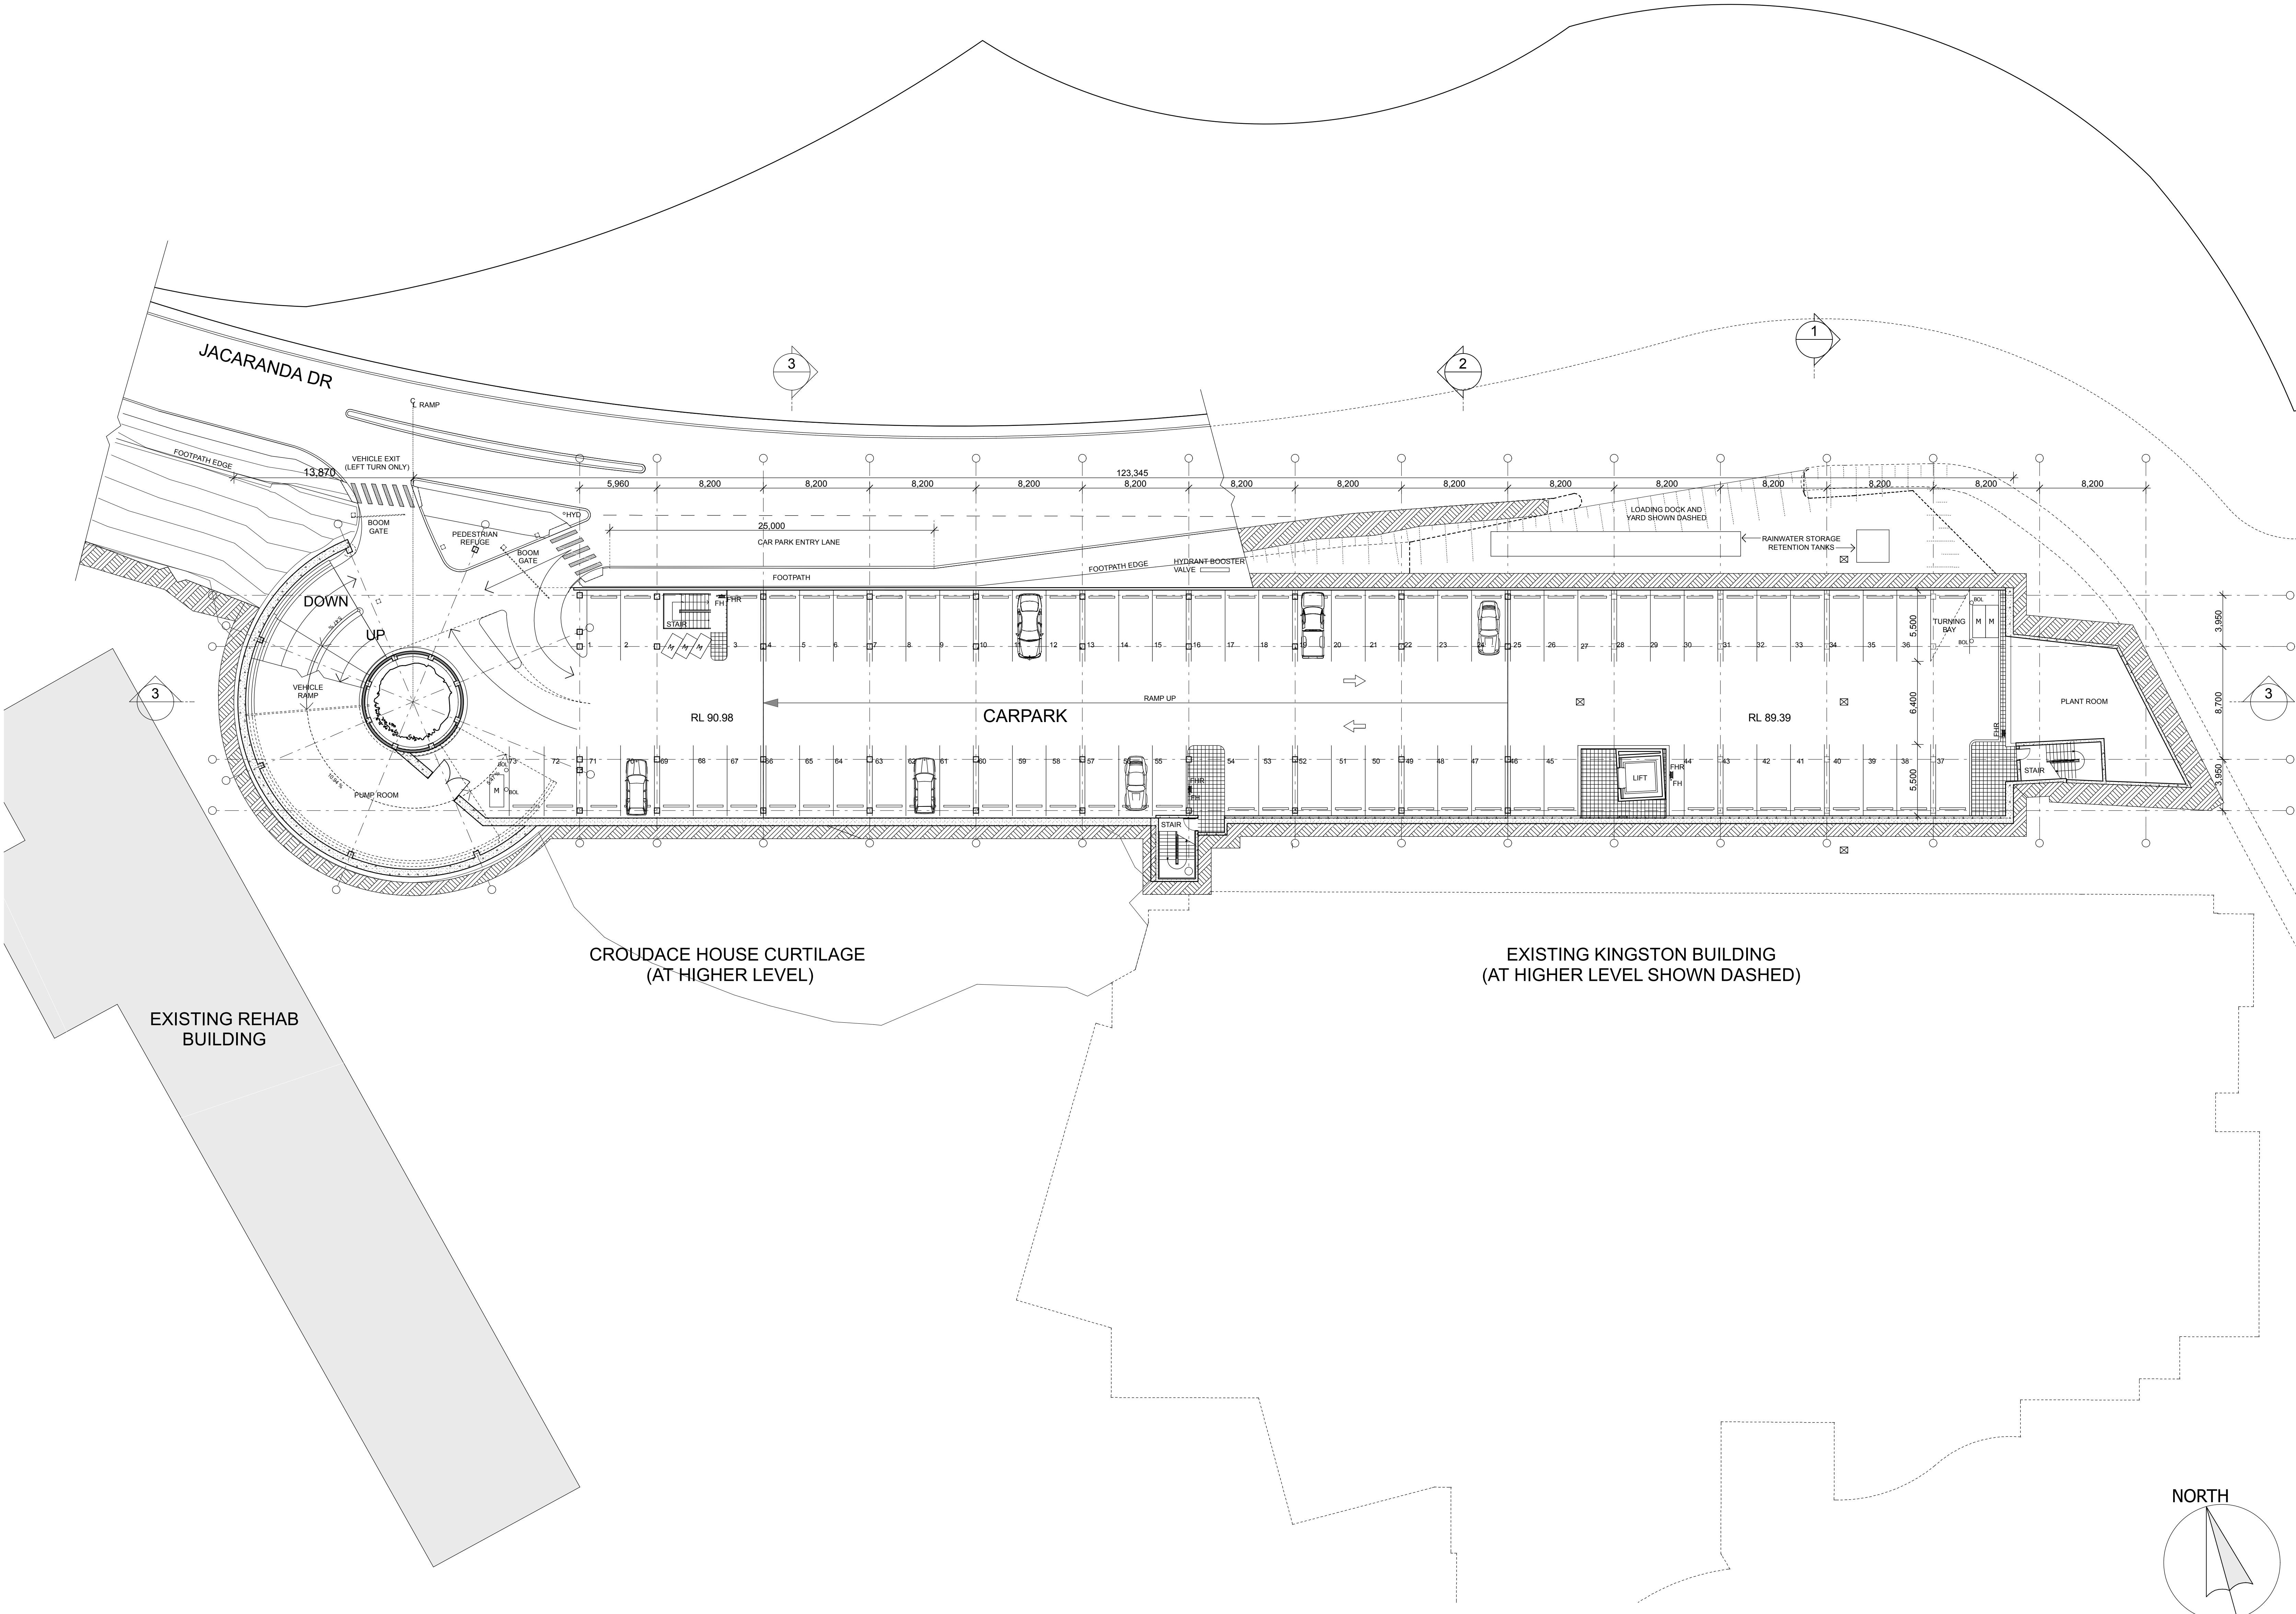

Q	FOR INFORMATION	25.09.09	RJ	SL
P	FOR INFORMATION	05.05.09	RJ	SL
O	FOR INFORMATION	26.03.09	RJ	SL
N	FOR INFORMATION	24.03.09	RJ	SL
M	FOR INFORMATION	24.03.09	RJ	SL
L	FOR INFORMATION	26.02.09	RJ	SL
K	FOR INFORMATION	24.02.09	RJ	SL
J	FOR INFORMATION	19.02.09	SJ	RJ
I	FOR INFORMATION	10.02.09	SJ	RJ
H	FOR INFORMATION	06.02.09	DM	RJ
G	FOR INFORMATION	30.01.09	DM	SL
F	PRELIMINARY	26.11.08	NB	RJ
E	PRELIMINARY	07.08.08	NB	RJ
D	PRELIMINARY	06.08.08	NB	RJ
C	PRELIMINARY	04.08.08	NB	RJ

Issue Description Date Chk Auth
 © SUTERS ARCHITECTS PTY LTD
 ABN: 83 129 614 713
 www.sutersarchitects.com.au


Project
**NEWCASTLE PRIVATE HOSPITAL
 EXTENSIONS**
 Location
**14 LOOKOUT ROAD
 NEW LAMBTON HEIGHTS NSW**
 Client
HEALTHSCOPE

Drawing
LEVEL B3
 Scale Date Drawn
1:200 @ B1 25/09/2009 NB
 File Name
 E:\110000\110000\10041\0-Base\10041_DA_Host_2.pln
 Project Number Drawing Number Issue
10041 SK102 Q

suters

Notes:
 The information contained in this document is copyright and may not be used or reproduced for any other project or purpose.
 Verify all dimensions and levels on site and report any discrepancies prior to the commencement of work.
 Drawings are to be read in conjunction with all contract documents.
 Use figured dimensions only. Do not scale from drawings.
 Suters Architects cannot guarantee the accuracy of content and format for copies of drawings issued electronically.
 The completion of the issue details checked and authorized section below is confirmation of the status of the drawing. The drawing shall not be used for construction unless endorsed for construction and authorized for issue.

Legend
 M MOTORCYCLE PARK ONLY
 BDL TRAFFIC CONTROL BOLLARD

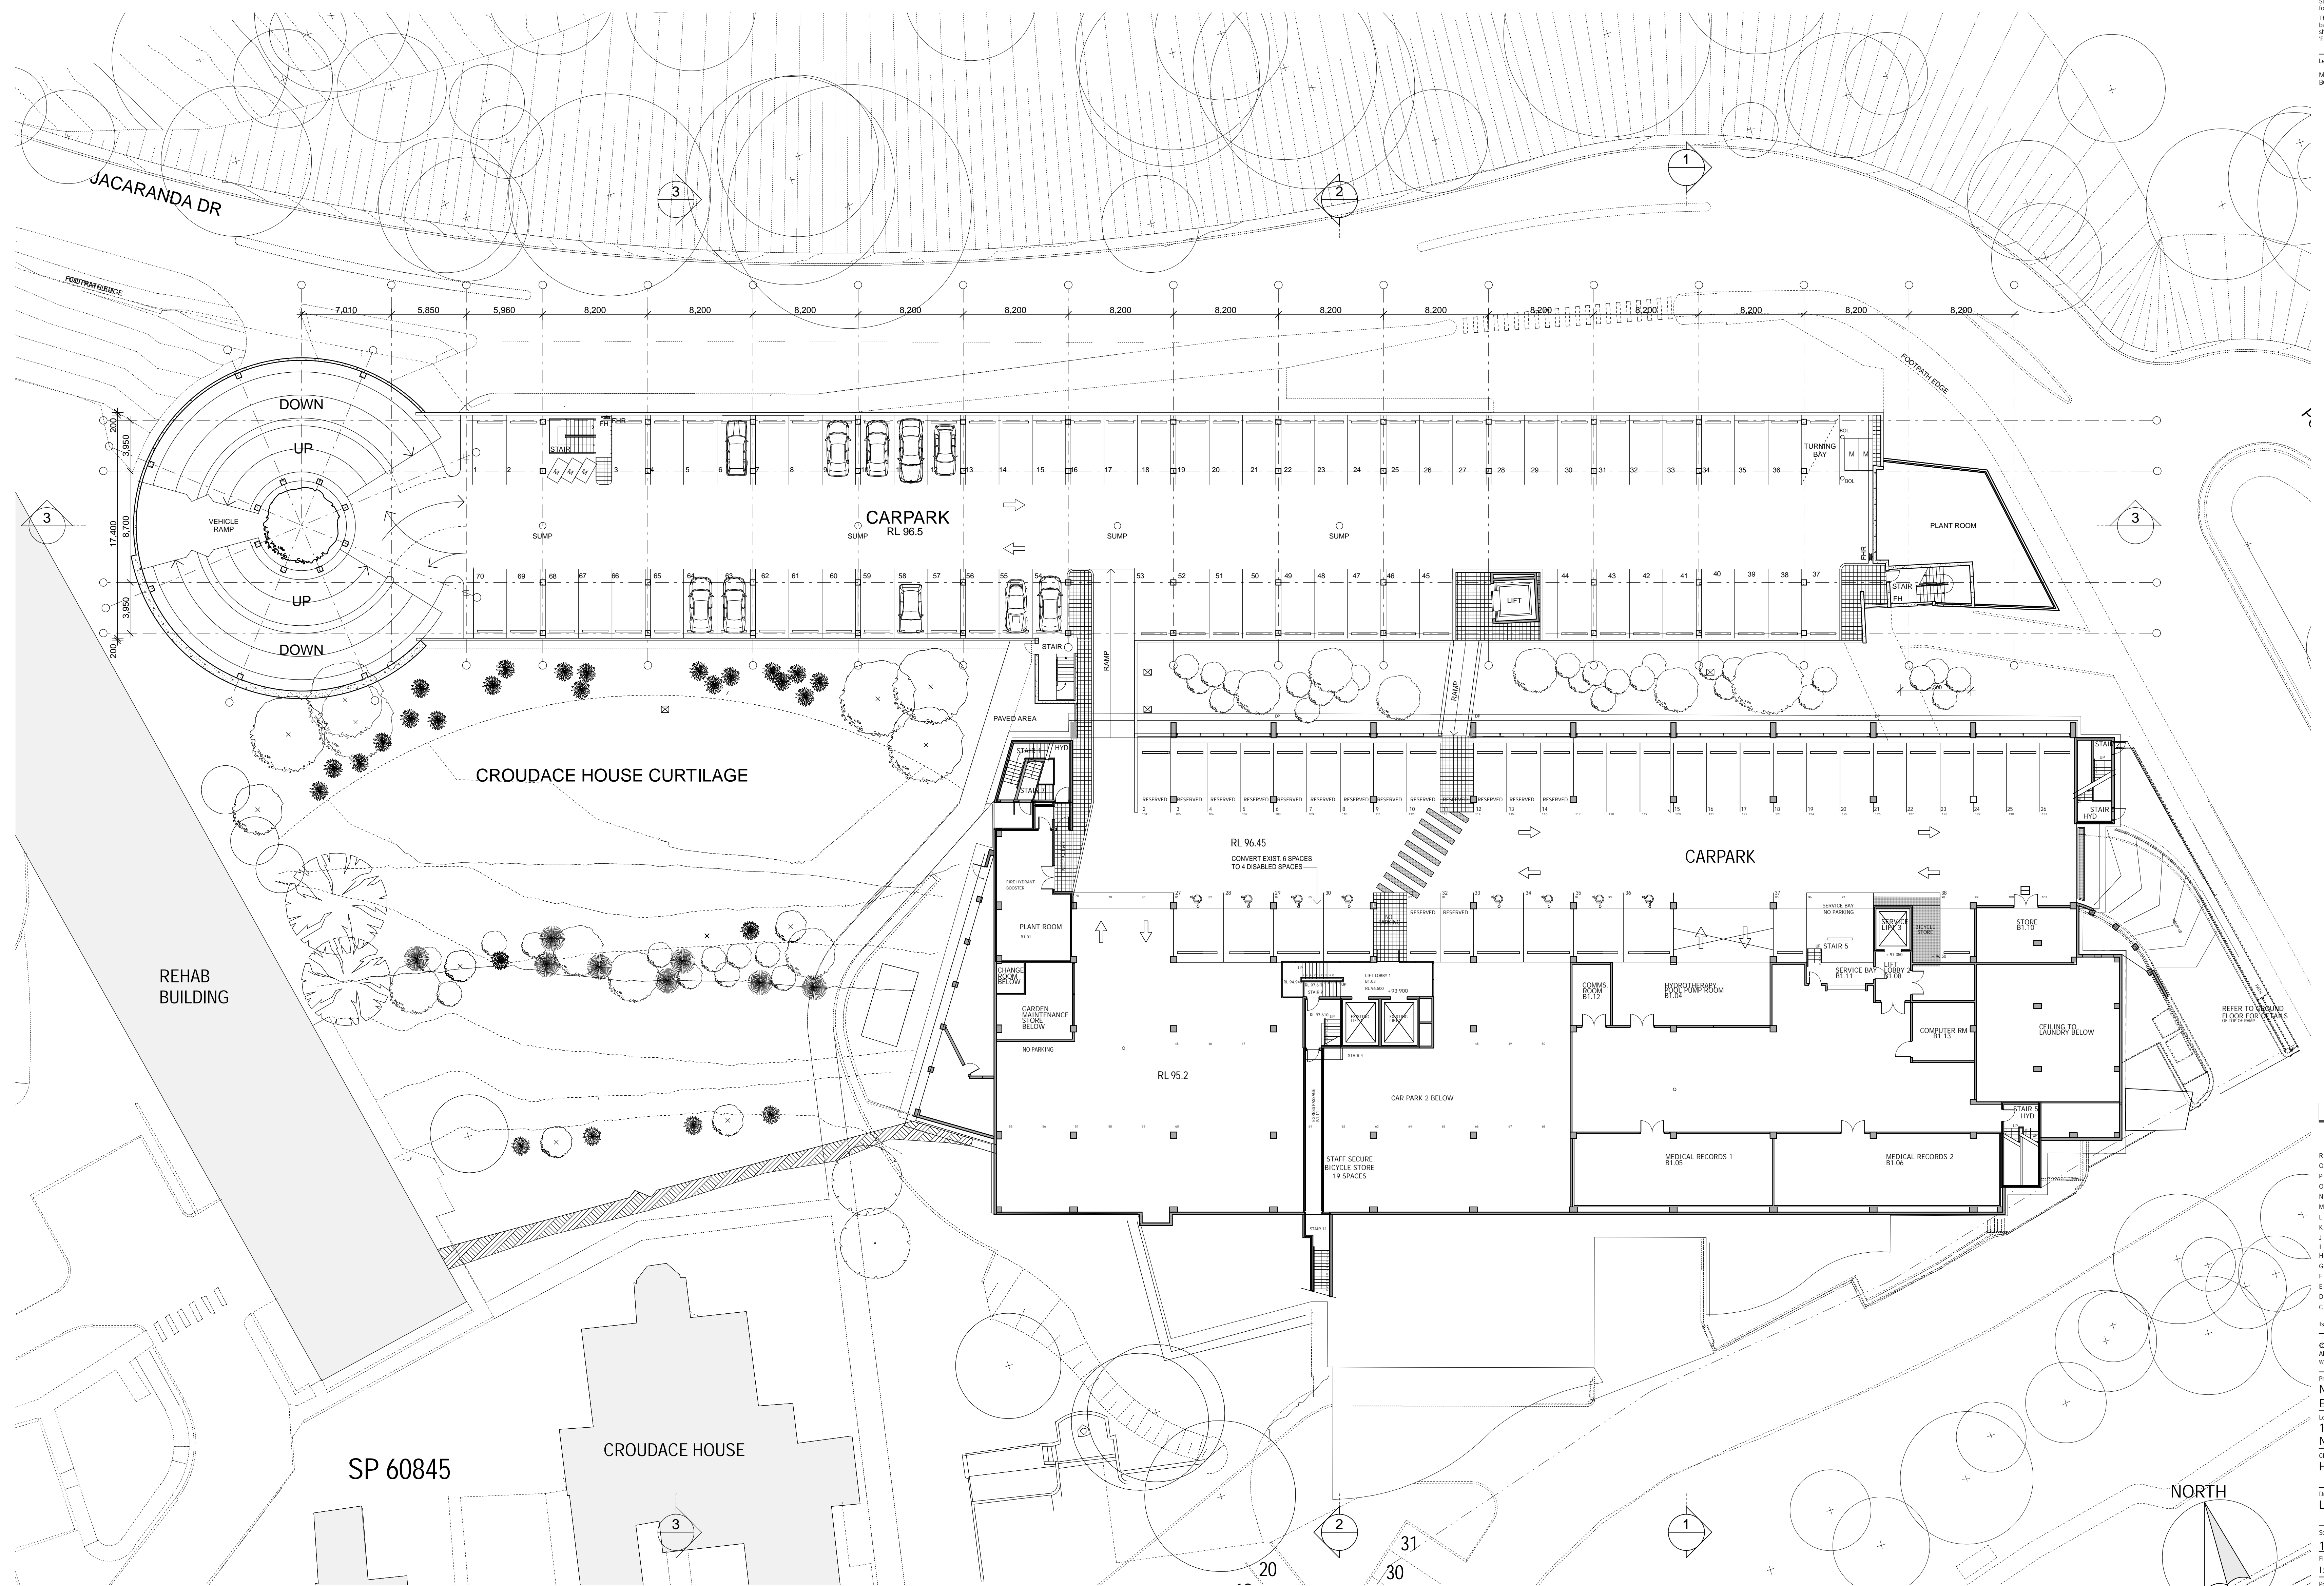

Issue	Description	Date	CHK	Auth
R	FOR INFORMATION	25.09.09	RJ	SL
O	FOR INFORMATION	05.05.09	RJ	SL
P	FOR INFORMATION	26.03.09	RJ	SL
D	FOR INFORMATION	25.03.09	RJ	SL
N	FOR INFORMATION	24.03.09	RJ	SL
M	FOR INFORMATION	24.03.09	RJ	SL
L	FOR INFORMATION	24.02.09	RJ	SL
K	FOR INFORMATION	24.02.09	RJ	SL
J	FOR INFORMATION	19.02.09	SJ	RJ
I	FOR INFORMATION	10.02.09	SJ	RJ
H	FOR INFORMATION	08.02.09	DM	RJ
G	FOR INFORMATION	30.01.09	DB	SL
F	PRELIMINARY	26.11.08	NB	SL
E	PRELIMINARY	08.08.08	NB	RJ
D	PRELIMINARY	08.08.08	NB	RJ
C	PRELIMINARY	04.08.08	NB	RJ

© SUTERS ARCHITECTS PTY LTD
 ABN 83 129 414 713
 www.sutersarchitects.com.au

Project
**NEWCASTLE PRIVATE HOSPITAL
 EXTENSIONS**
 Location
**14 LOOKOUT ROAD
 NEW LAMBTON HEIGHTS NSW**
 Client
HEALTHSCOPE

Drawing
LEVEL B1
 Scale Date Drawn
1:200 @ B1 25/09/2009 NB
 File Name
 I:\10000\10000\10041\0-Base\10041_DA_Host_2.pln
 Project Number Drawing Number Issue

10041 SK104 R

suters

Notes
 The information contained in this document is copyright and may not be used or reproduced for any other project or purpose. Verify all dimensions and levels on site and report any discrepancies prior to the commencement of work. Drawings are to be read in conjunction with all contract documents. Use figured dimensions only. Do not scale from drawings. Suters Architects cannot guarantee the accuracy of content and format for copies of drawings issued electronically. The completion of the issue details checked and authorised section below is confirmation of the status of the drawing. The drawing shall not be used for construction unless endorsed "For Construction" and authorised for issue.

Legend
 M MOTORCYCLE PARK ONLY
 BOL TRAFFIC CONTROL BOLLARD



Issue	Description	Date	Chk	Auth
Q	FOR INFORMATION	25.09.09	SJ	SL
P	FOR INFORMATION	07.05.09	SJ	SL
O	FOR INFORMATION	05.05.09	SJ	SL
N	FOR INFORMATION	26.03.09	SJ	SL
M	FOR INFORMATION	24.03.09	SJ	SL
L	FOR INFORMATION	24.03.09	SJ	SL
K	FOR INFORMATION	26.02.09	SJ	SL
J	FOR INFORMATION	24.02.09	SJ	SL
I	FOR INFORMATION	19.02.09	SJ	SL
H	FOR INFORMATION	10.02.09	SJ	SL
G	FOR INFORMATION	30.01.09	DB	SL
F	PRELIMINARY	26.11.08	NB	RJ
E	PRELIMINARY	07.08.08	NB	RJ
D	PRELIMINARY	06.08.08	NB	RJ

© SUTERS ARCHITECTS PTY LTD
 ABN: 83 129 614 713
 www.sutersarchitects.com.au

Project
NEWCASTLE PRIVATE HOSPITAL EXTENSIONS
 Location
**14 LOOKOUT ROAD
 NEW LAMBTON HEIGHTS NSW**
 Client
HEALTHSCOPE

Drawing
GROUND FLOOR
 Scale
1:200 @ B1
 Date
25/09/2009
 Drawn
NB
 File Name
E:\10000\10000\10041\0-Base\10041_DA_Host_2.pln
 Project Number
10041
 Drawing Number
SK105
 Issue
Q

suters

