


209_ROOF PLAN OVER L3 - EXTENSION
1:200

Notes
The information contained in this document is copyright and may not be used or reproduced for any other project or purpose.
Verify all dimensions and levels on site and report any discrepancies to dwp/suters for direction prior to the commencement of work.
Drawings are to be read in conjunction with all other contract documents. Use figured dimensions only. Do not scale from drawings. dwp/suters cannot guarantee the accuracy of content and format for copies of drawings issued electronically.
The completion of the Issue Details Checked and Authorised section is confirmation of the status of the drawing. The drawing shall not be used for construction unless endorsed 'For Construction' and authorised for issue.

Architect
© dwp Australia Pty Ltd
Registered Business Name dwp/suters ABN 37 169 328 018
Robert Marsden Nominated Architect NSW ARB 4699
www.dwpsuters.com

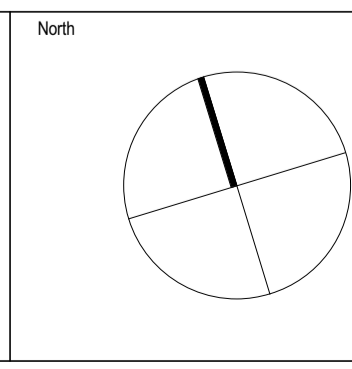

Revisions

Issue	Description	Date	Chk	Auth
E	L4 REMOVED ISSUED FOR DA	21.10.15	CB	EC
D	ISSUE FOR DA	17.08.15	CB	EC
C	ISSUED FOR DA	03.08.15	CB	EC
B	REVISED DA SUBMISSION	15.07.15	CB	EC
A	FOURTH FLOOR EXTENSION	06.04.15	CB	EC



Project NEWCASTLE PRIVATE HOSPITAL - EXTENSION & ALTERATIONS		Drawing ROOF PLAN - EXTENSION	
Client Healthscope		Scale 1:200 @ A1	Date Printed 10/21/2015 7:40:10 PM
Location 14 LOOKOUT ROAD, NEW LAMBTON HEIGHTS NSW		Project Number 203046	Drawing Number SK209
			Issue E

PRELIMINARY
NOT TO BE USED DURING CONSTRUCTION




GENERAL ARRANGEMENT GROUND FLOOR PLAN
1:200

PRELIMINARY
NOT TO BE USED DURING CONSTRUCTION

Notes
The information contained in this document is copyright and may not be used or reproduced for any other project or purpose.
Verify all dimensions and levels on site and report any discrepancies to dwp@suters for direction prior to the commencement of work.
Drawings are to be read in conjunction with all other contract documents. Use figured dimensions only. Do not scale from drawings. dwp@suters cannot guarantee the accuracy of content and format for copies of drawings issued electronically.
The completion of the Issue Details Checked and Authorised section is confirmation of the status of the drawing. The drawing shall not be used for construction unless endorsed 'For Construction' and authorised for issue.

Architect
© dwp Australia Pty Ltd
Registered Business Name dwp@suters ABN 37 169 328 018
Robert Macdonald Nominated Architect NSW ARB 4699
www.dwpsuters.com

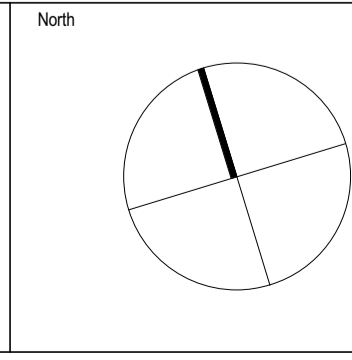

Revisions			
Issue	Description	Date	Chk Auth
H	REVISED FOOTPATH	03.11.15	CB EC
G	ISSUED FOR DA	03.08.15	CB EC
F	REVISED DA SUBMISSION	15.07.15	CB EC
E	REVISED LAYOUT FOR COSTING	14.04.15	CB EC
D	REVISED LAYOUT	13.04.15	CB EC
C	CONSULT SUITES	13.04.15	CB EC
B	FOURTH FLOOR EXTENSION	06.04.15	CB EC
A	ISSUED FOR DA	27.02.15	CB EC



Project NEWCASTLE PRIVATE HOSPITAL - EXTENSION & ALTERATIONS		Drawing GROUND FLOOR PLAN - LINK	
Client Healthscope	Scale 1:200 @ A1	Date Printed 11/3/2015 10:08:43 AM	Issue
Location 14 LOOKOUT ROAD, NEW LAMBTON HEIGHTS NSW	Project Number 203046	Drawing Number SK210	Issue H

File Name: D:\workspace\REVIT\local\2015\203046_NPH_LMP_CD_CENTRAL_L2016.dwg




GENERAL ARRANGEMENT FIRST FLOOR PLAN
1 : 200

PRELIMINARY
NOT TO BE USED DURING CONSTRUCTION

Notes
The information contained in this document is copyright and may not be used or reproduced for any other project or purpose.
Verify all dimensions and levels on site and report any discrepancies to dwp@suters for direction prior to the commencement of work.
Drawings are to be read in conjunction with all other contract documents. Use figured dimensions only. Do not scale from drawings. dwp@suters cannot guarantee the accuracy of content and format for copies of drawings issued electronically.
The completion of the Issue Details Checked and Authorised section is confirmation of the status of the drawing. The drawing shall not be used for construction unless endorsed 'For Construction' and authorised for issue.

Architect
© dwp Australia Pty Ltd
Registered Business Name dwp@suters ABN 37 169 328 018
Robert Macindoe Nominated Architect NSW AKB 4699
www.dwp@suters.com

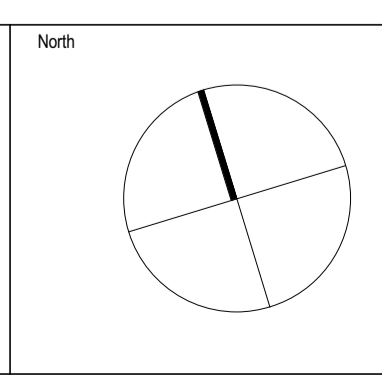


Revisions			
Issue	Description	Date	Chk Auth
G	ISSUED FOR DA	03.08.15	CB EC
F	REVISED DA SUBMISSION	15.07.15	CB EC
E	REVISED LAYOUT FOR COSTING	14.04.15	CB EC
D	REVISED LAYOUT	13.04.15	CB EC
C	CONSULT SUITES	13.04.15	CB EC
B	FOURTH FLOOR EXTENSION	06.04.15	CB EC
A	ISSUED FOR DA	27.02.15	CB EC



Project
NEWCASTLE PRIVATE HOSPITAL - ALTERATIONS
Client
Healthscope
Location
14 LOOKOUT ROAD,
NEW LAMBTON HEIGHTS NSW

Drawing		FIRST FLOOR PLAN - LINK	
Scale	Date Printed	Project Number	Drawing Number
1 : 200 @ A1	8/3/2015 4:53:18 PM	203046	SK211
		Issue	G


File Name C:\temp\store\REVIT\lookout\2015\203046_NPH_LINK_DTL_CENTRAL_R20116.dwg

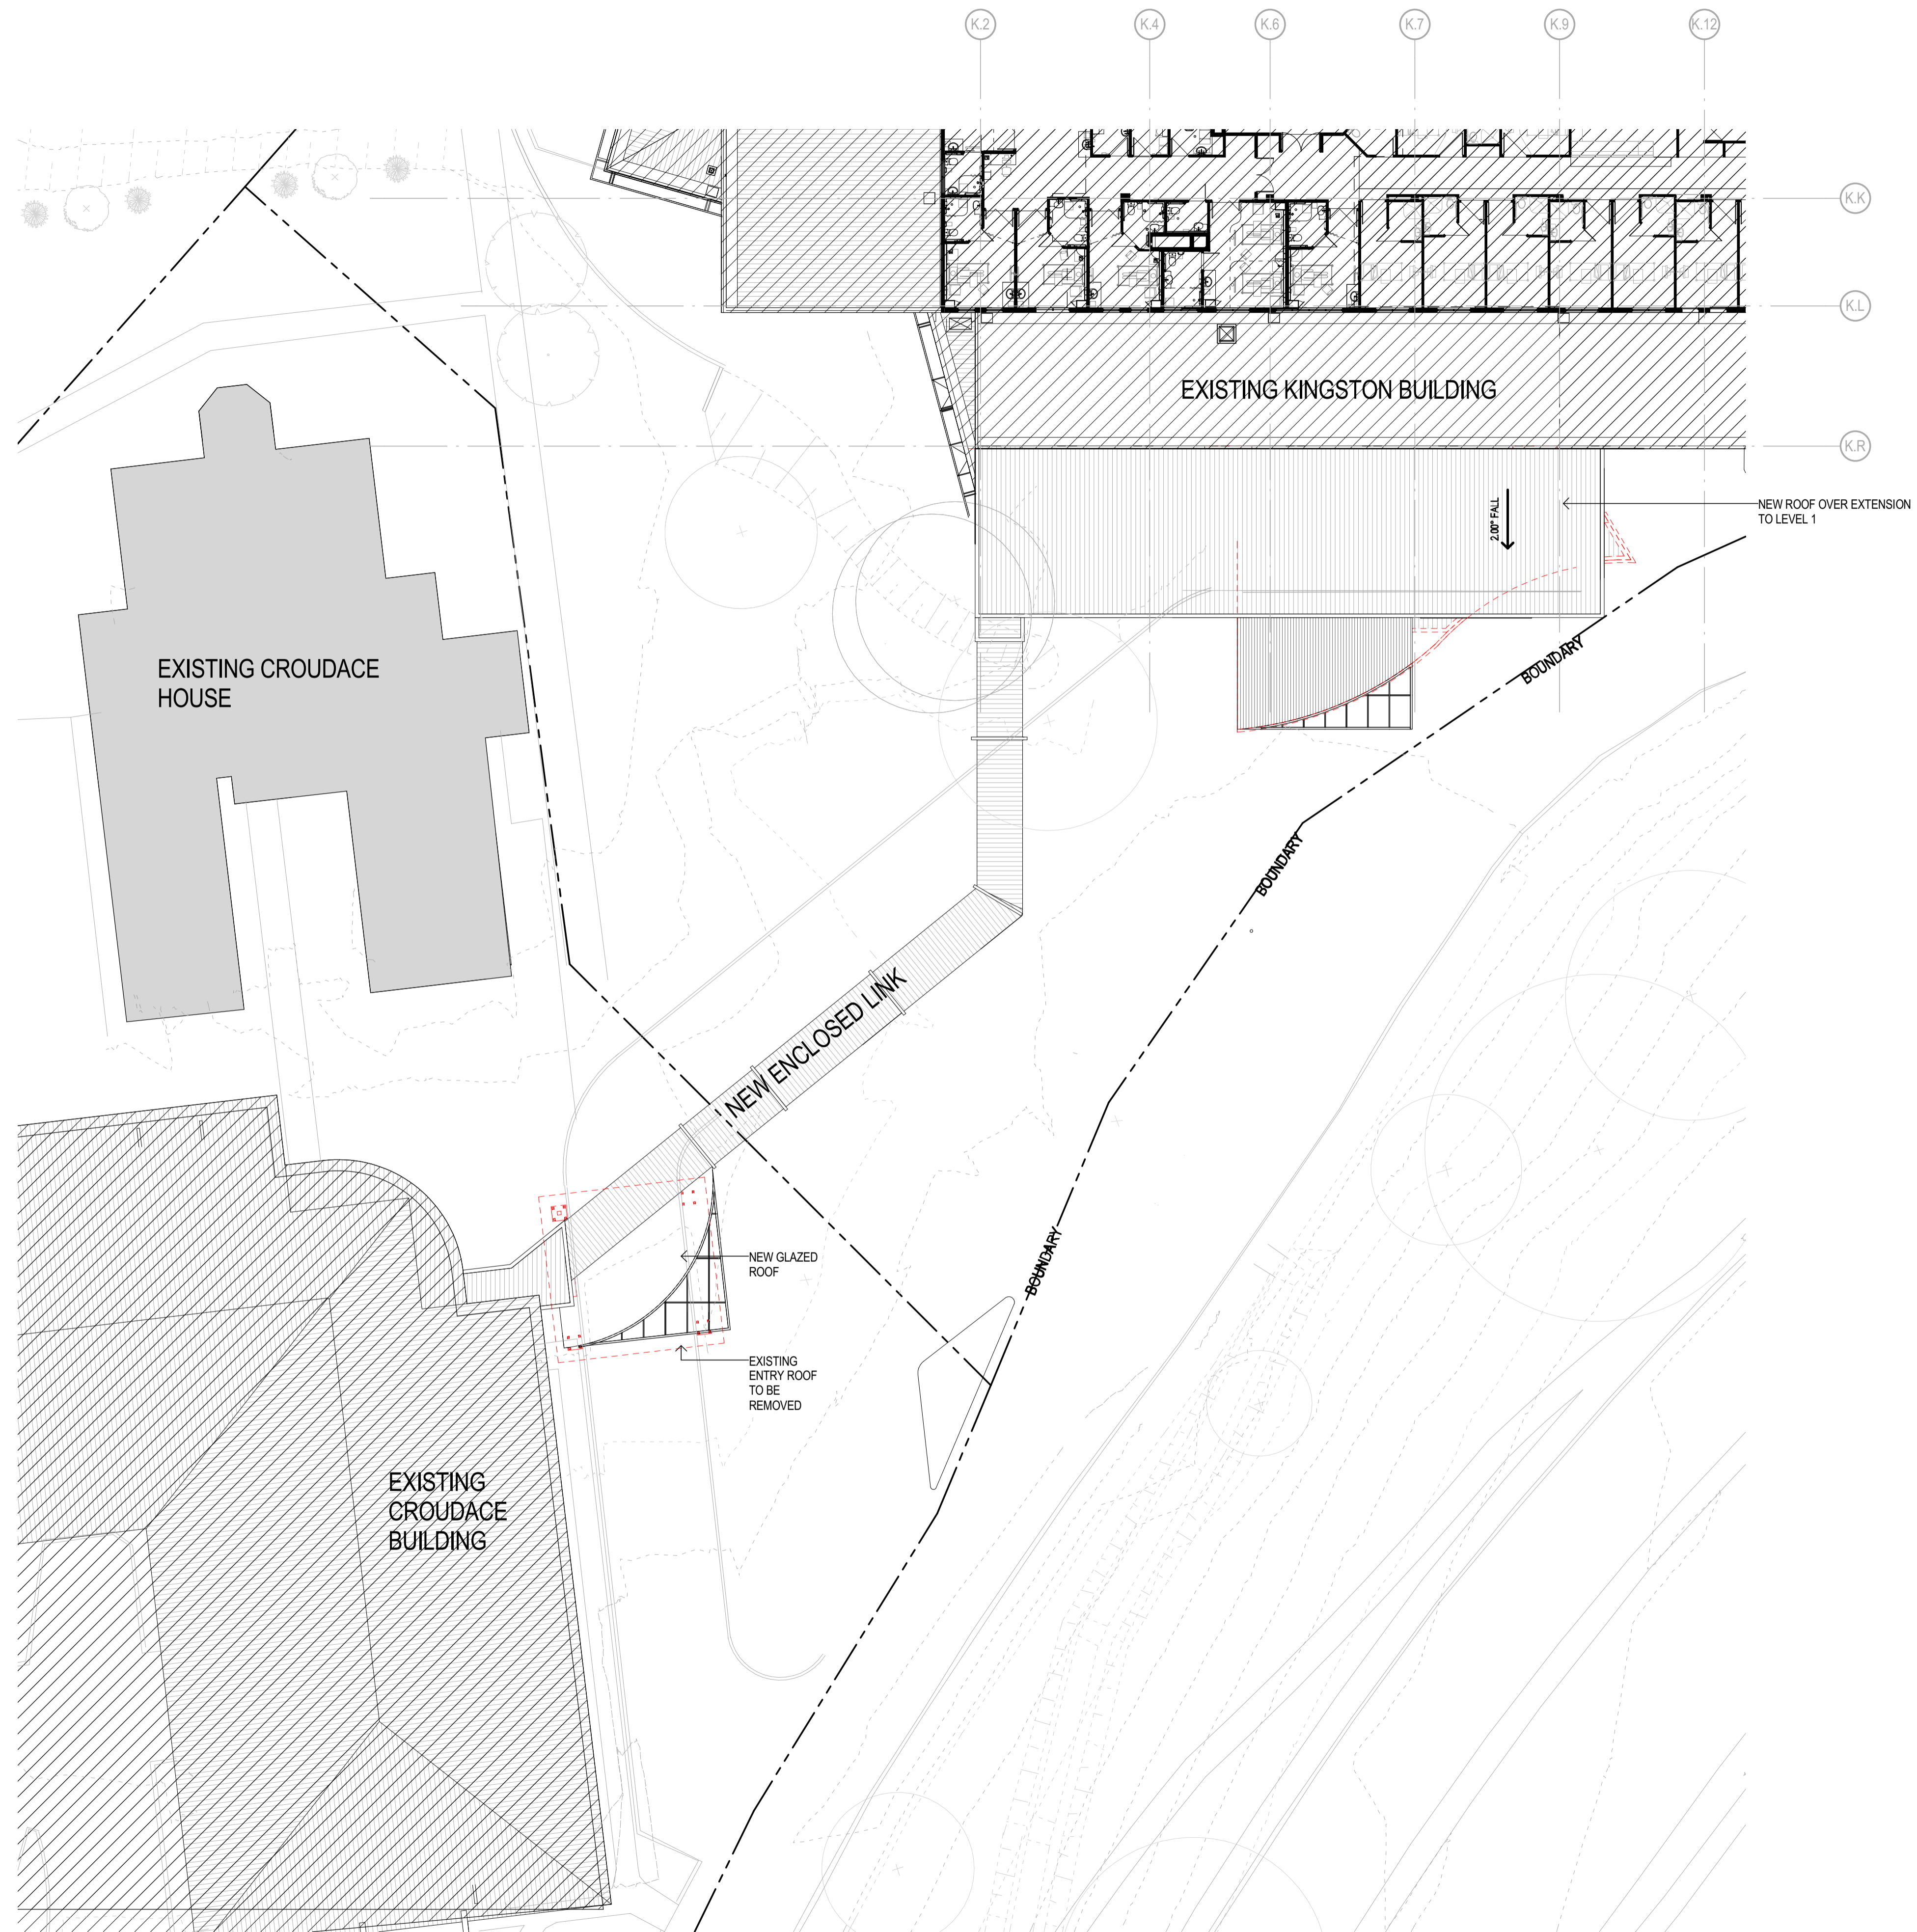

212_SECOND FLOOR PLAN - LINK
1:200

Notes
The information contained in this document is copyright and may not be used or reproduced for any other project or purpose.
Verify all dimensions and levels on site and report any discrepancies to dwp@sutera.com.au for direction prior to the commencement of work.
Drawings are to be read in conjunction with all other contract documents. Use figured dimensions only. Do not scale from drawings. dwp@sutera.com.au cannot guarantee the accuracy of content and format for copies of drawings issued electronically.
The completion of the Issue Details Checked and Authorised section is confirmation of the status of the drawing. The drawing shall not be used for construction unless endorsed 'For Construction' and authorised for issue.

Architect
© dwp Australia Pty Ltd
Registered Business Name dwp@sutera ASBN 37 169 328 018
Robert Macindoe Nominated Architect NSW ARB 4699
www.dwp@sutera.com.au

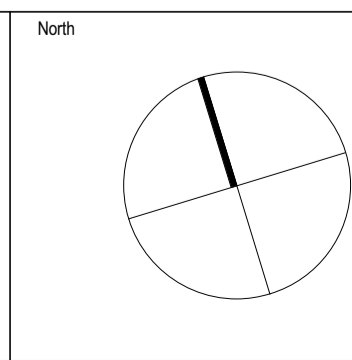


Revisions			
Issue	Description	Date	Chk Auth
G	ISSUED FOR DA	03.08.15	CB EC
F	REVISED DA SUBMISSION	15.07.15	CB EC
E	REVISED LAYOUT FOR COSTING	14.04.15	CB EC
D	REVISED LAYOUT	13.04.15	CB EC
C	CONSULT SUITES	13.04.15	CB EC
B	FOURTH FLOOR EXTENSION	06.04.15	CB EC
A	ISSUED FOR DA	27.02.15	CB EC



Project
NEWCASTLE PRIVATE HOSPITAL - ALTERATIONS
Client
Healthscope
Location
14 LOOKOUT ROAD,
NEW LAMBTON HEIGHTS NSW

PRELIMINARY
NOT TO BE USED DURING CONSTRUCTION

Drawing		
Scale	Date Printed	
1:200 @ A1	8/3/2015 4:53:25 PM	
Project Number	Drawing Number	Issue
203046	SK212	G

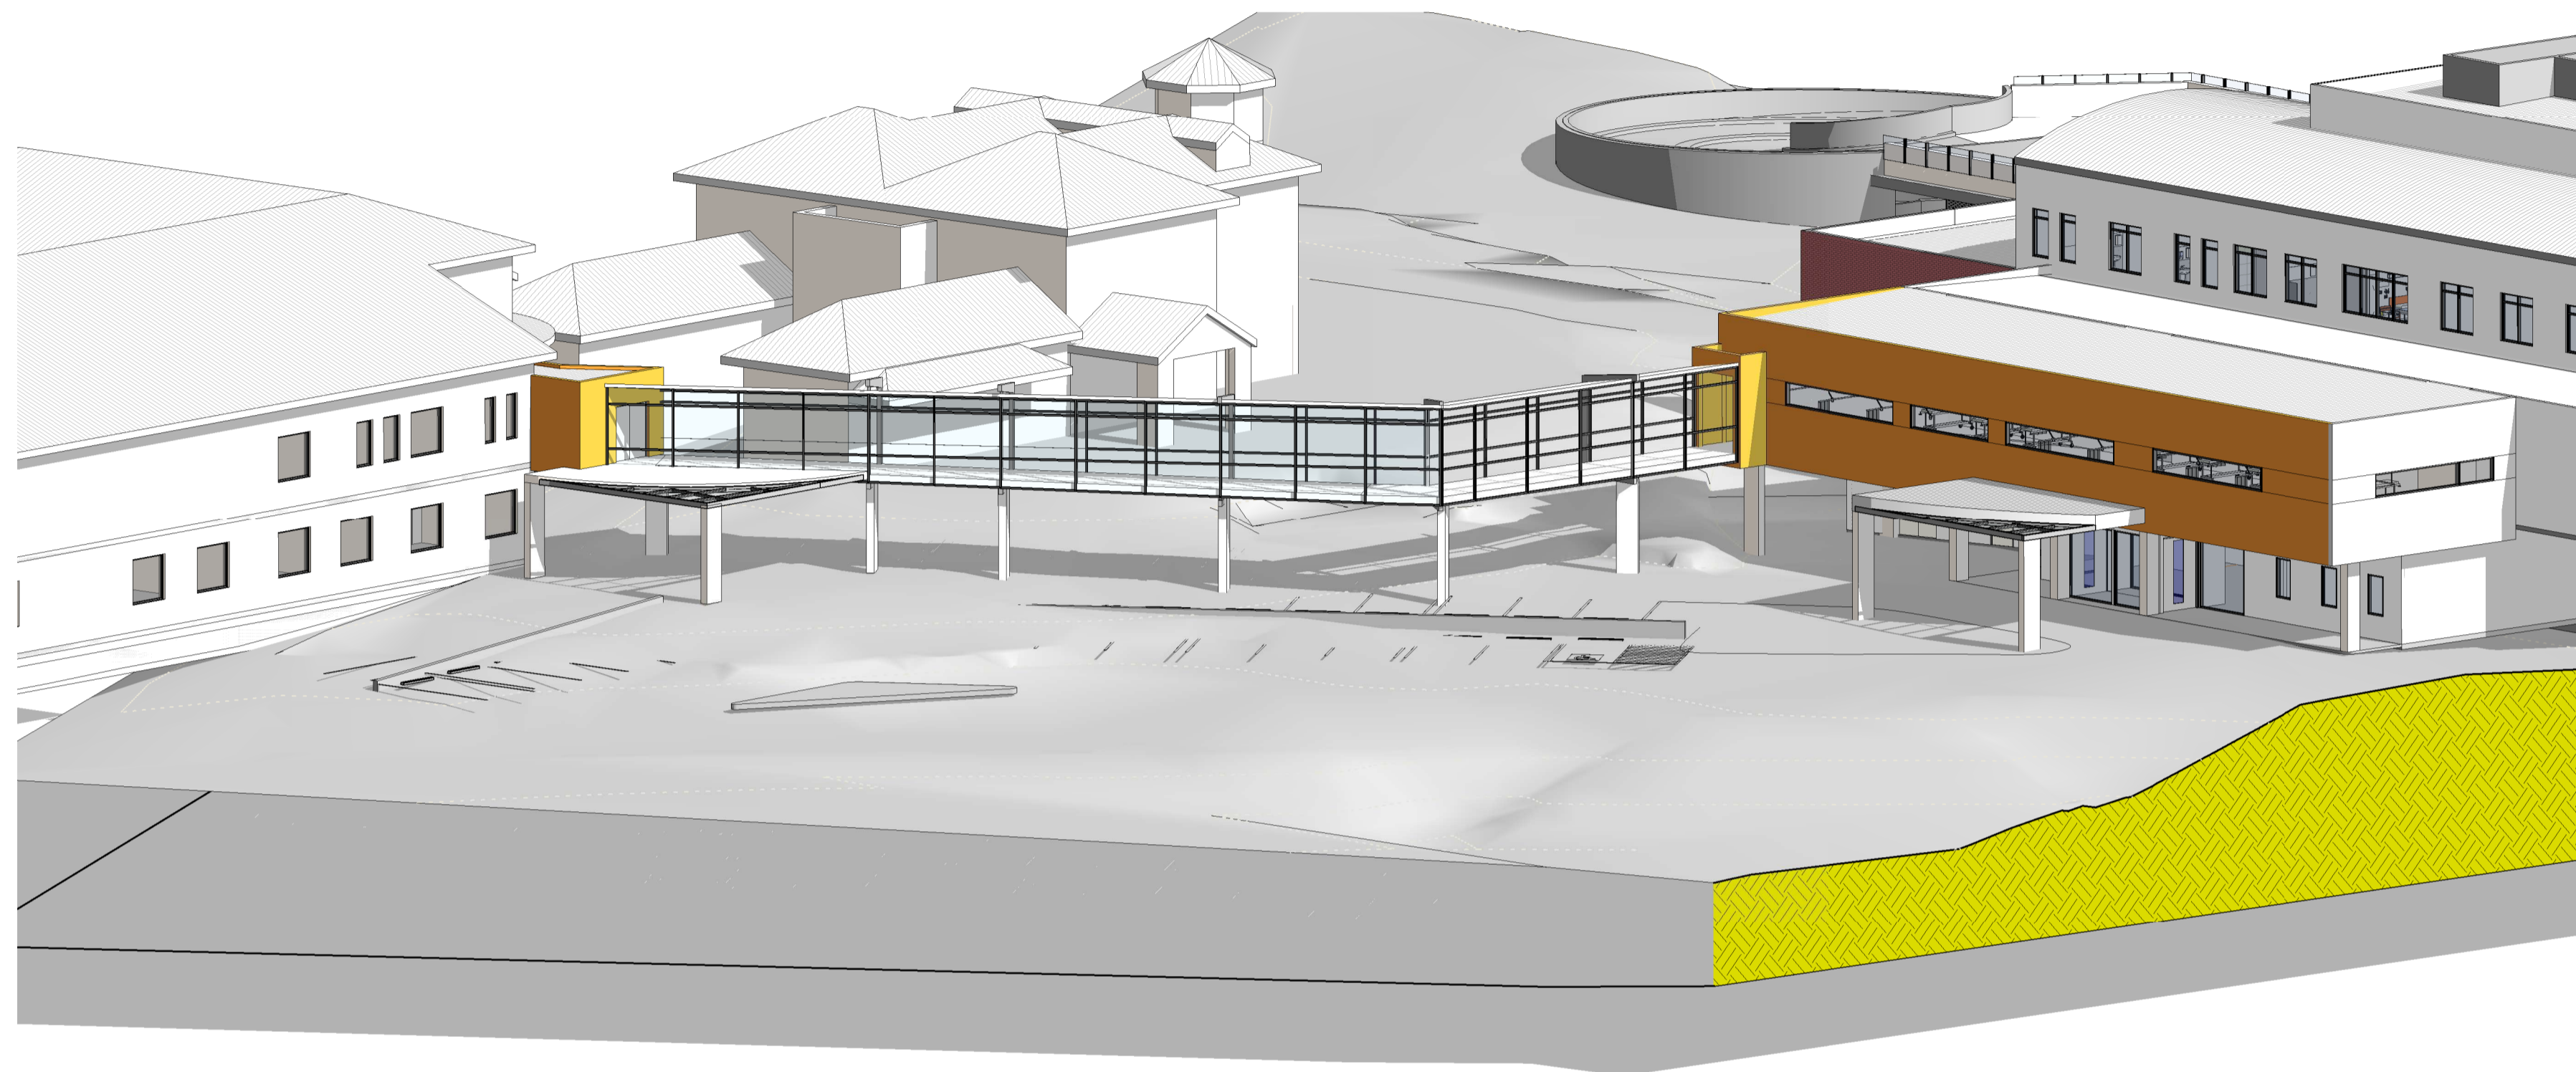

○ HOSPITAL ENTRY & LINK TO COUDACE HOUSE

Notes
 The information contained in this document is copyright and may not be used or reproduced for any other project or purpose.
 Verify all dimensions and levels on site and report any discrepancies to dwp@suters for direction prior to the commencement of work.
 Drawings are to be read in conjunction with all other contract documents. Use figured dimensions only. Do not scale from drawings. dwp@suters cannot guarantee the accuracy of content and format for copies of drawings issued electronically.
 The completion of the Issue Details Checked and Authorised section is confirmation of the status of the drawing. The drawing shall not be used for construction unless endorsed 'For Construction' and authorised for issue.

Architect
 © dwp Australia Pty Ltd
 Registered Business Name dwp@suters ABN 37 169 328 018
 Robert Macindoe Nominated Architect NSW ARB 4699
 www.dwpsuters.com

Revisions			
Issue	Description	Date	Chk Auth
E	ISSUED FOR DA	03.08.15	CB EC
D	REVISED DA SUBMISSION	15.07.15	CB EC
C	REVISED LAYOUT FOR COSTING	14.04.15	CB EC
B	REVISED LAYOUT	13.04.15	CB EC
A	CONSULT SUITES	13.04.15	CB EC





Project
 NEWCASTLE PRIVATE HOSPITAL - ALTERATIONS
Client

Location
 14 LOOKOUT ROAD,
 NEW LAMBTON HEIGHTS NSW

PRELIMINARY
 NOT TO BE USED DURING CONSTRUCTION

Drawing
 3D VIEW HOSPITAL ENTRY
Scale @ A1
Date Printed 8/4/2015 9:03:26 AM
Project Number 203046
Drawing Number SK213
Issue E

Notes
 The information contained in this document is copyright and may not be used or reproduced for any other project or purpose.
 Verify all dimensions and levels on site and report any discrepancies to Suters Architects for direction prior to the commencement of work.
 Drawings are to be read in conjunction with all other contract documents.
 Use figured dimensions only. Do not scale from drawings. Suters Architects cannot guarantee the accuracy of content and format for copies of drawings issued electronically.
 The completion of the Issue Details Checked and Authorised section below is confirmation of the status of the drawing. The drawing shall not be used for construction unless endorsed 'For Construction' and authorised for issue.
 © SUTERS ARCHITECTS PTY LTD - ABN 83 129 614 713
 Robert MacIndoe Nominated Architect NSW ARB 4699

 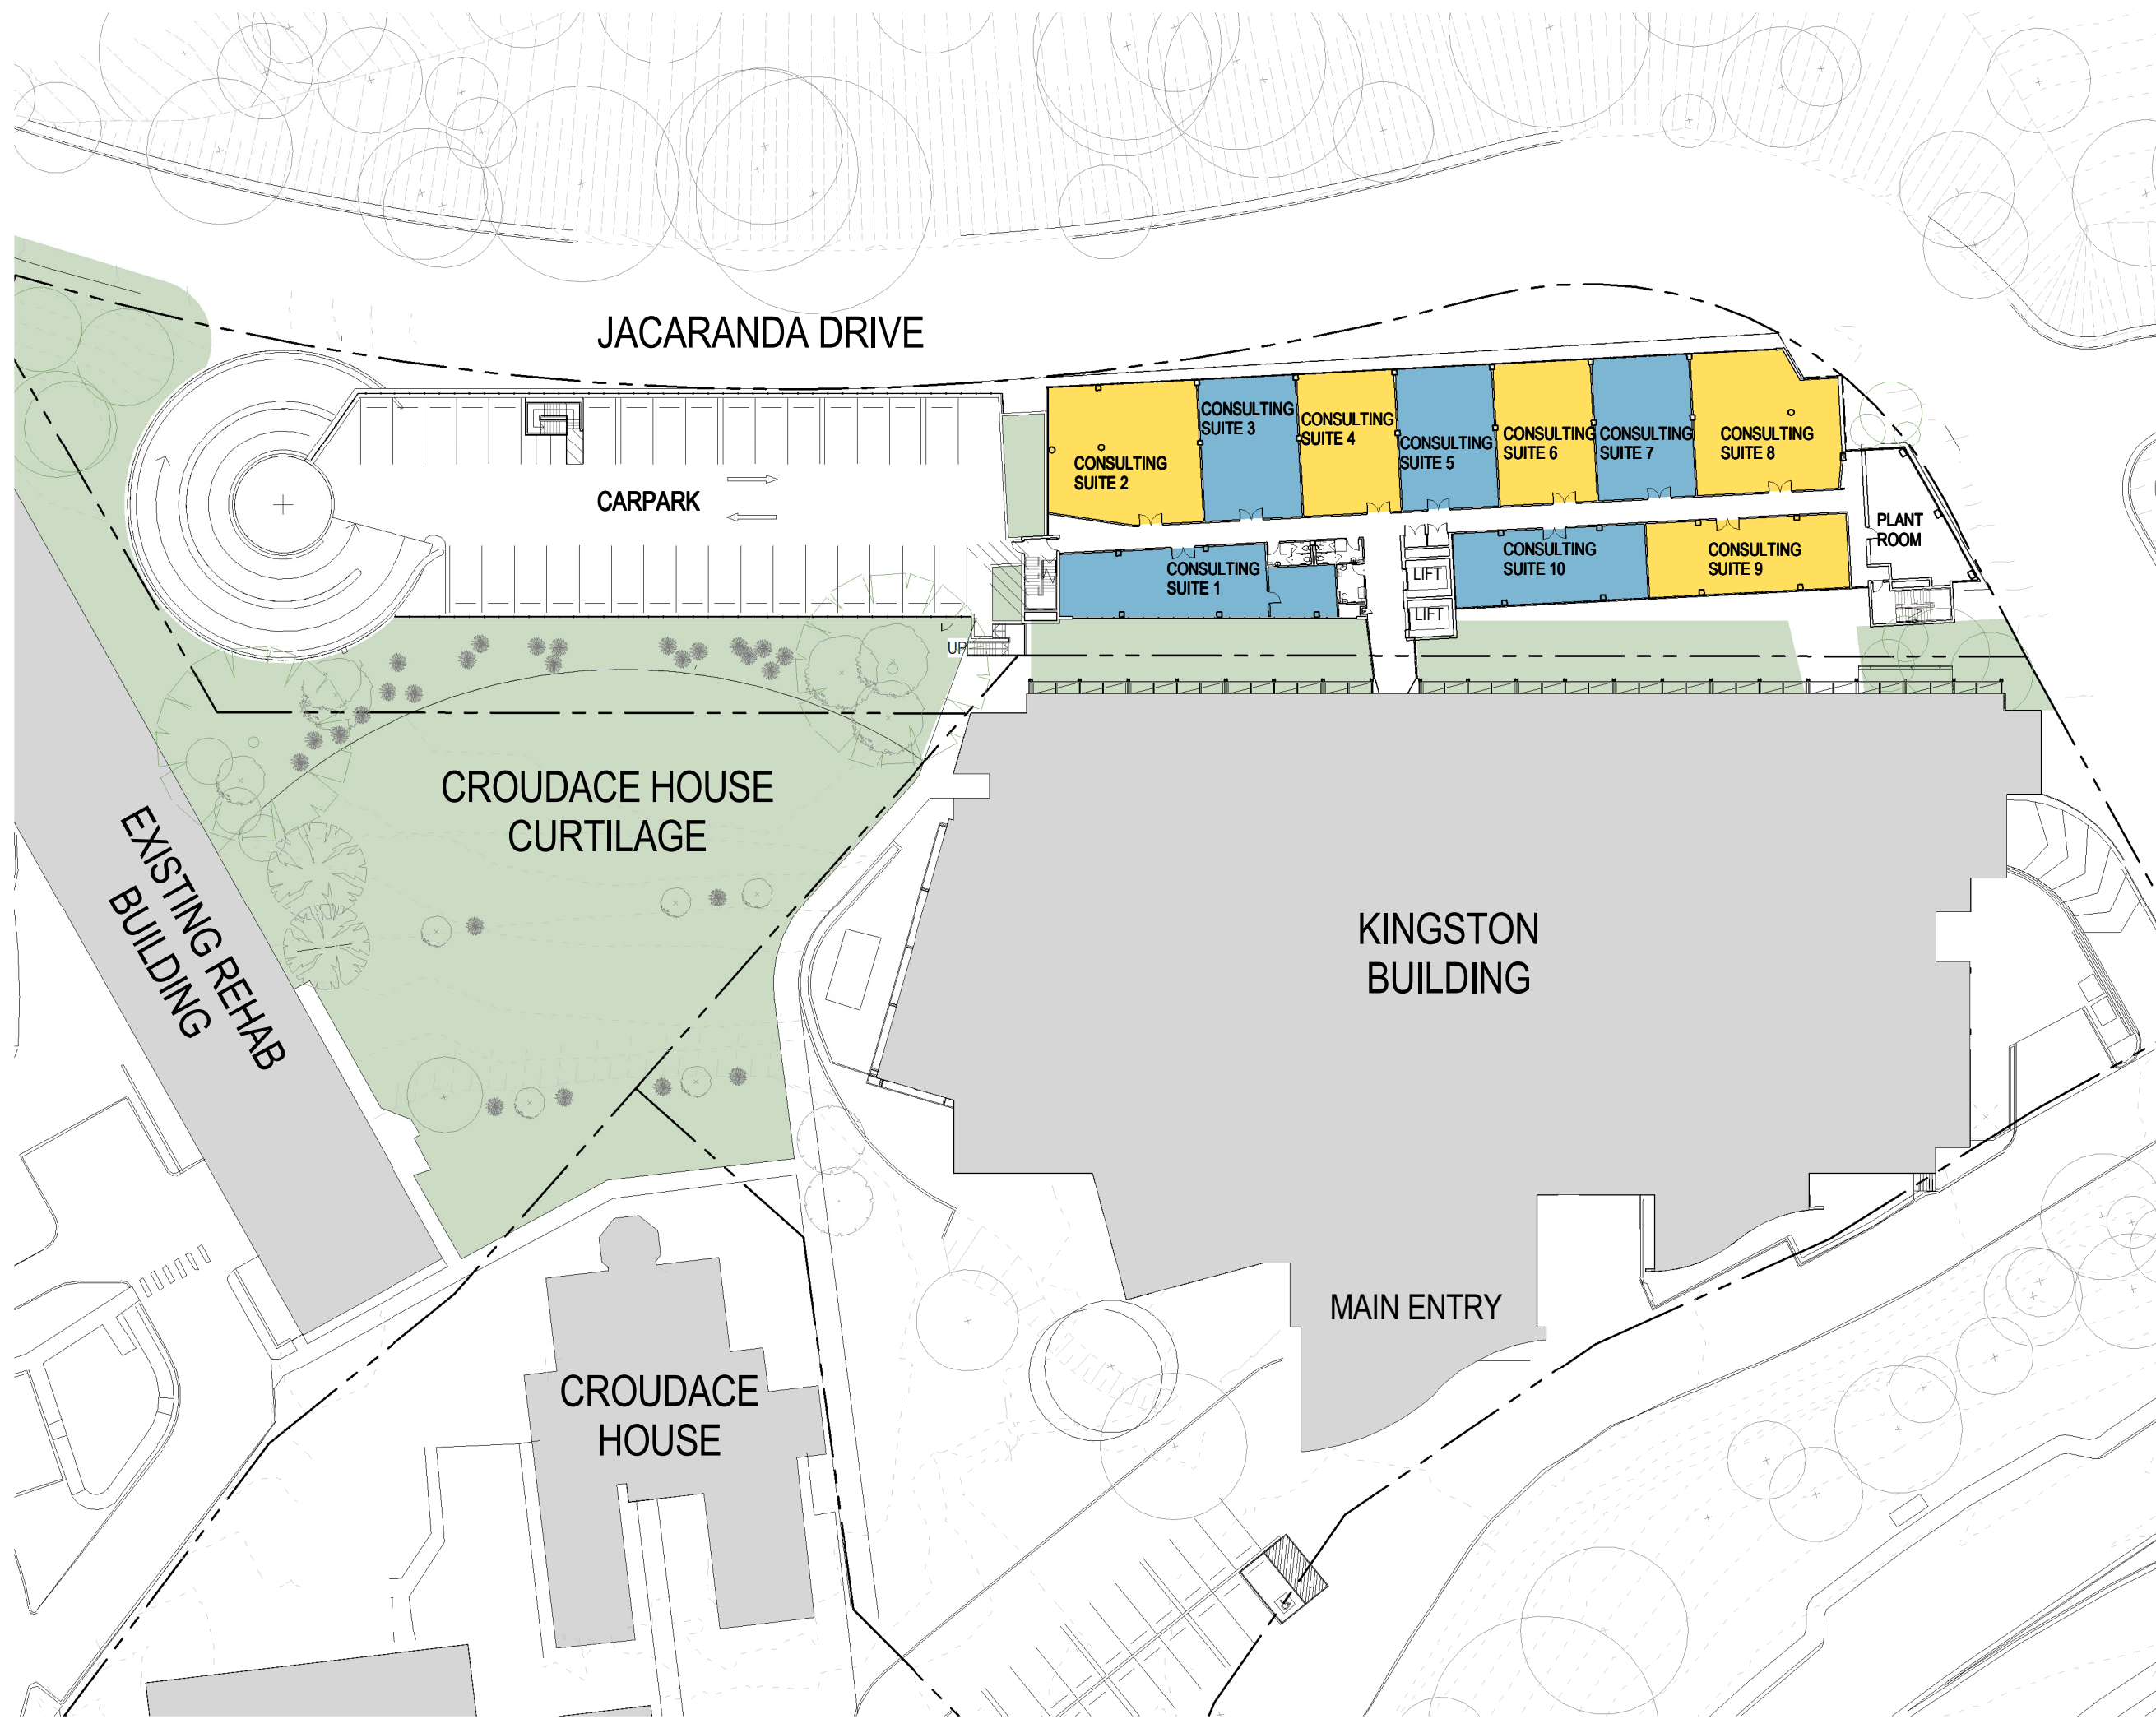

C	ISSUE FOR EQ1 - AMENDED COL & STAIR LOCATIONS	13.08.15	CB	EC
B	ISSUE FOR EQ1	10.08.15	CB	EC
A	ISSUE FOR EQ1	04.08.15	CB	SP
Issue Description	Date	Chk	Auth	

Architect
 DWP SUTERS ARCHITECTS
 www.sutersarchitects.com.au

Project
 NEWCASTLE PRIVATE HOSPITAL - EXTENSION & ALTERATIONS

Client
 HEALTHSCOPE

Location
 14 LOOKOUT ROAD,
 NEW LAMBTON HEIGHTS NSW

Drawing
 GROUND FLOOR CONSULTING SUITES

Scale
 1:500 @ A3

Date Printed
 8/13/2015 2:35:42 PM

Project Number
 203046


Drawing Number
 SK214a

Issue
 C

File Name
 C:\dps\su1ere REV\T_bca16\2016\203046_NPH_DWP_DD_CENTRAL_R2016_cbrookman.rvt




Notes
 The information contained in this document is copyright and may not be used or reproduced for any other project or purpose.
 Verify all dimensions and levels on site and report any discrepancies to Suters Architects for direction prior to the commencement of work.
 Drawings are to be read in conjunction with all other contract documents.
 Use figured dimensions only. Do not scale from drawings. Suters Architects cannot guarantee the accuracy of content and format for copies issued electronically.
 The completion of the Issue Details Checked and Authorised section below is confirmation of the status of the drawing. The drawing shall not be used for construction unless endorsed 'For Construction' and authorised for issue.
 © SUTERS ARCHITECTS PTY LTD - ABN 83 129 614 713
 Robert MacIndoe Nominated Architect NSW ARB 4699

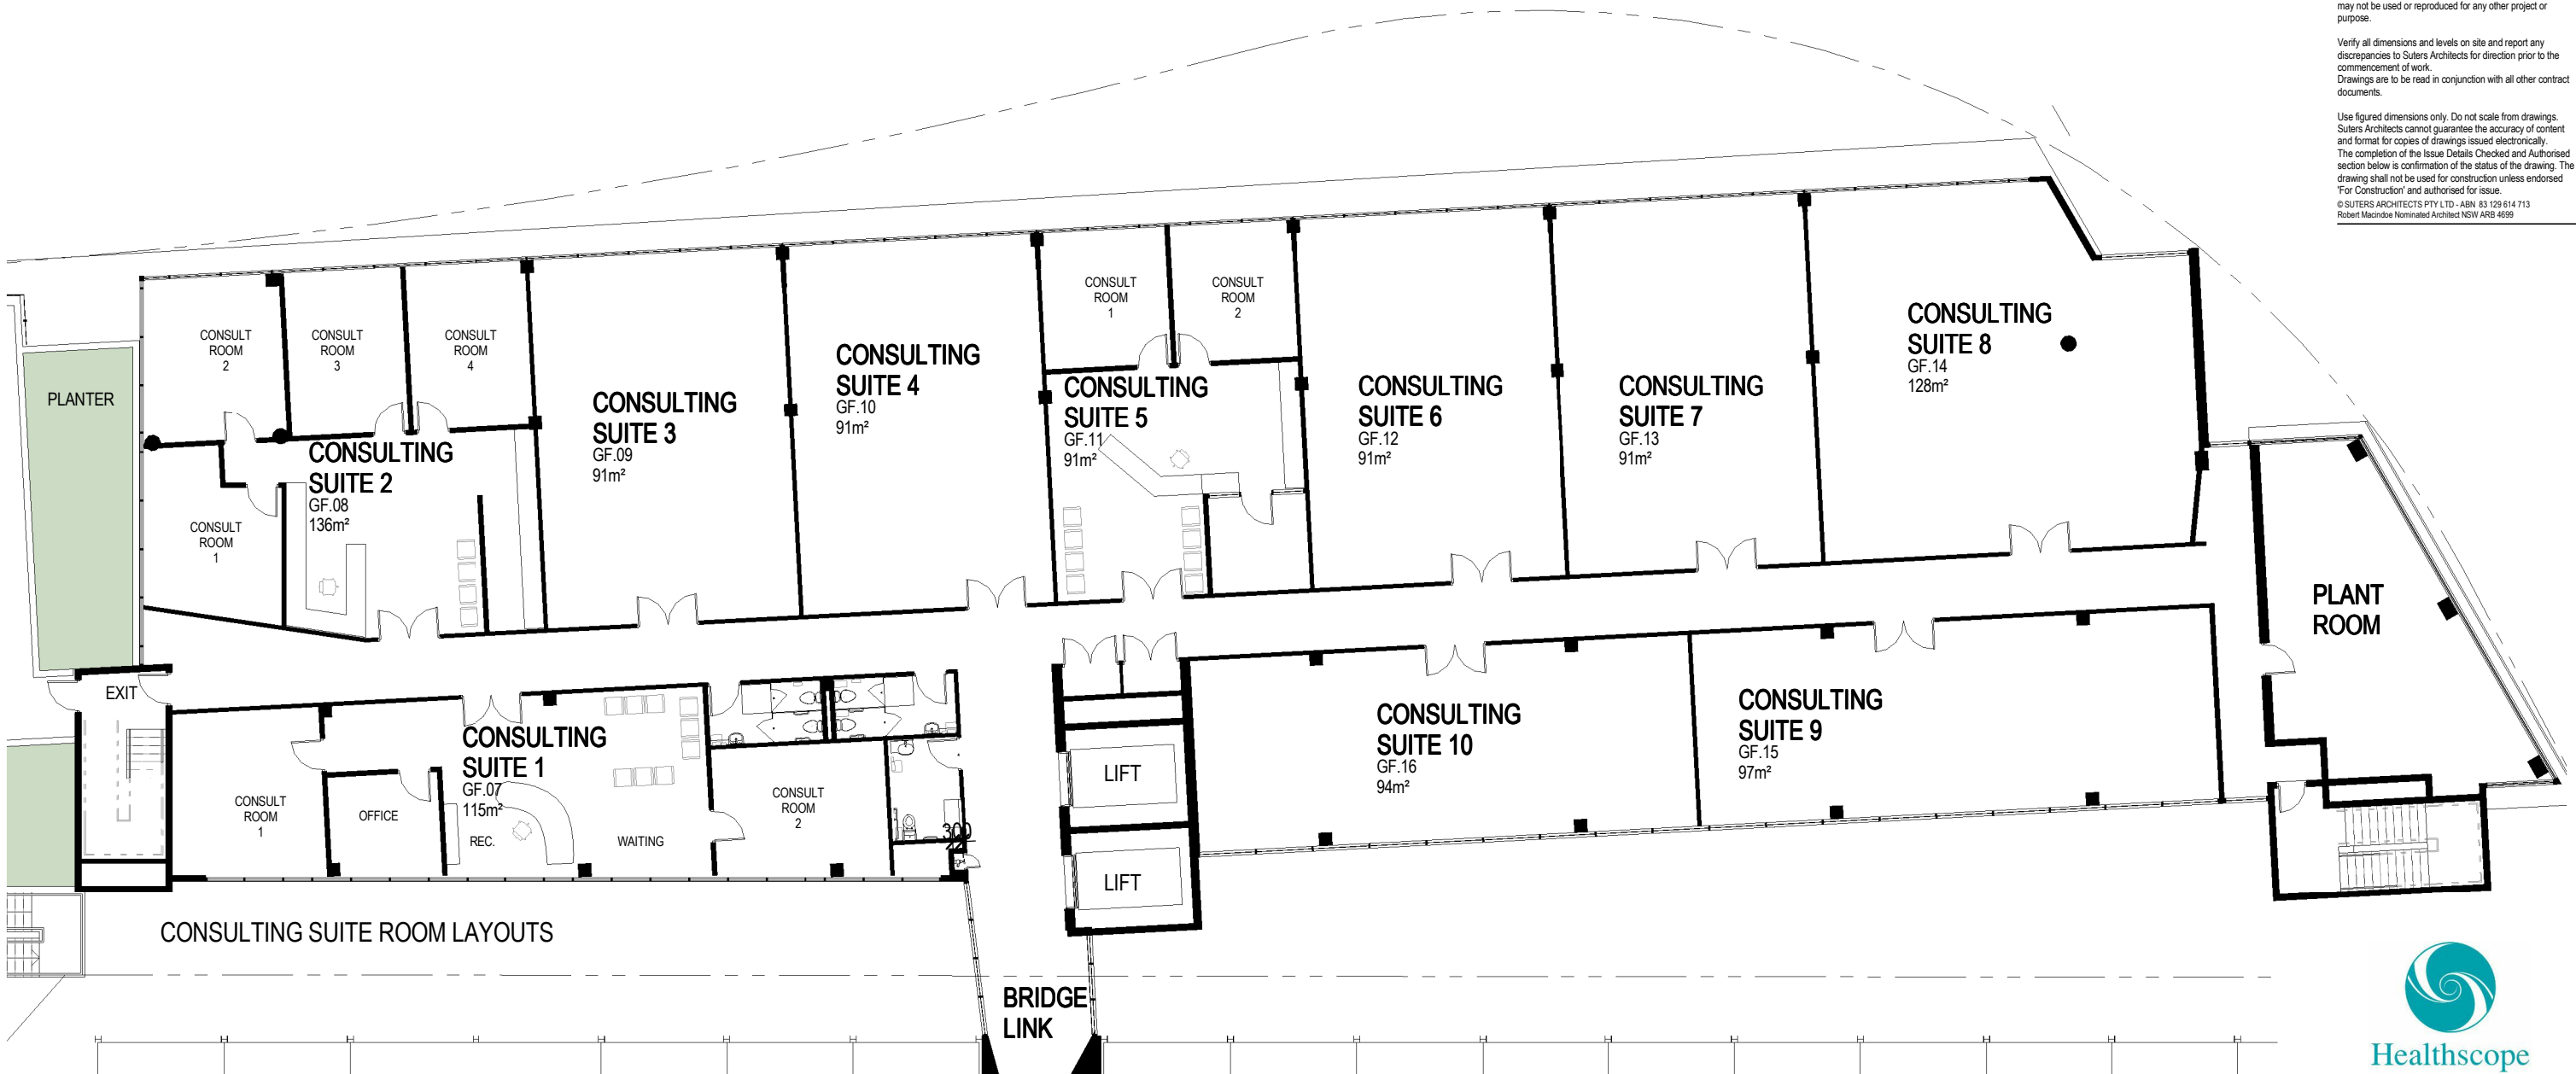


CONSULTING SUITE ROOM LAYOUTS

EXISTING
 NEWCASTLE
 PRIVATE HOSPITAL

 

Issue Description	Date	Chk	Auth
D ISSUE FOR EQ1 - AMENDED COL. & STAIR LOCATIONS	13.08.15	CB	EC
C ISSUE FOR EQ1	10.08.15	CB	EC
B ISSUED FOR DA	03.08.15	EC	CB
A EQ1 CONSULTING SUITES	17.07.15	EC	CB

Architect
 DWP SUTERS ARCHITECTS
 www.sutersarchitects.com.au
 Project
 NEWCASTLE PRIVATE HOSPITAL - EXTENSION & ALTERATIONS
 Client
 HEALTHSCOPE
 Location
 14 LOOKOUT ROAD,
 NEW LAMBTON HEIGHTS NSW
 Drawing
 GROUND FLOOR CONSULTING SUITES
 Scale
 1:200 @ A3
 Date Printed
 8/13/2015 2:36:00 PM
 Project Number
 203046
 Drawing Number
 SK214b
 Issue
 D

 

File Name: C:\dwp\suters\REV\IT\2016\203046_NPH_DWP_DD_CENTRAL_R2016_cbrookman.rvt