


1 NORTH ELEVATION - EXTENSION
1:200

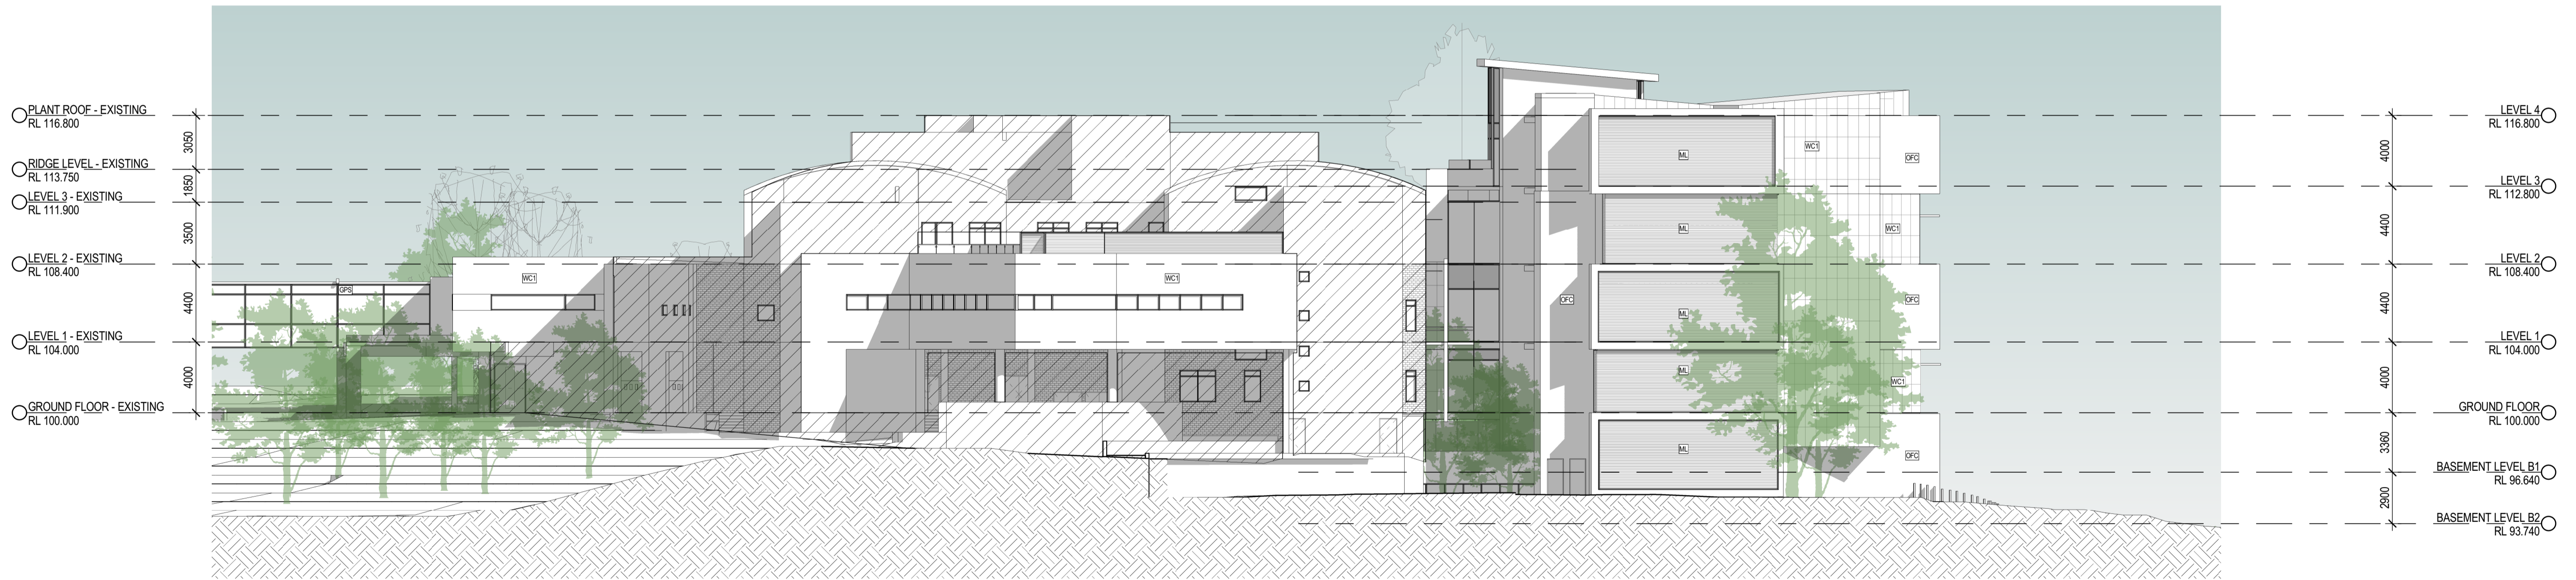

2 EAST ELEVATION - EXTENSION
1:200

Notes
The information contained in this document is copyright and may not be used or reproduced for any other project or purpose.
Verify all dimensions and levels on site and report any discrepancies to dwp@suters for direction prior to the commencement of work.
Drawings are to be read in conjunction with all other contract documents. Use figured dimensions only. Do not scale from drawings. dwp@suters cannot guarantee the accuracy of content and format for copies of drawings issued electronically.
The completion of the Issue Details Checked and Authorised section is confirmation of the status of the drawing. The drawing shall not be used for construction unless endorsed 'For Construction' and authorised for issue.

Architect
© dwp Australia Pty Ltd
Registered Business Name dwp@suters ABN 37 169 328 018
Robert Marsden Nominated Architect NSW AKB 4699
www.dwpsuters.com

| Issue Description | Date | Chk | Auth |
|----------------------------|----------|-----|------|
| F L4 REMOVED ISSUED FOR DA | 21.10.15 | CB | EC |
| E ISSUED FOR DA | 03.08.15 | CB | EC |
| D REVISED DA SUBMISSION | 15.07.15 | CB | EC |
| C FOURTH FLOOR EXTENSION | 06.04.15 | CB | EC |
| B ISSUED FOR DA | 27.02.15 | CB | EC |
| A DRAFT FOR COORDINATION | 18.02.15 | KD | EC |




Project
NEWCASTLE PRIVATE HOSPITAL -
EXTENSION & ALTERATIONS
Client
Healthscope
Location
14 LOOKOUT ROAD,
NEW LAMBTON HEIGHTS NSW

PRELIMINARY
NOT TO BE USED DURING CONSTRUCTION

| Drawing ELEVATIONS | |
|--------------------|-----------------------|
| Scale | Date Printed |
| 1:200 @ A1 | 10/21/2015 7:50:28 PM |
| Project Number | Drawing Number |
| 203046 | SK401 |
| Issue | F |



2 WEST ELEVATION - EXTENSION
1:200

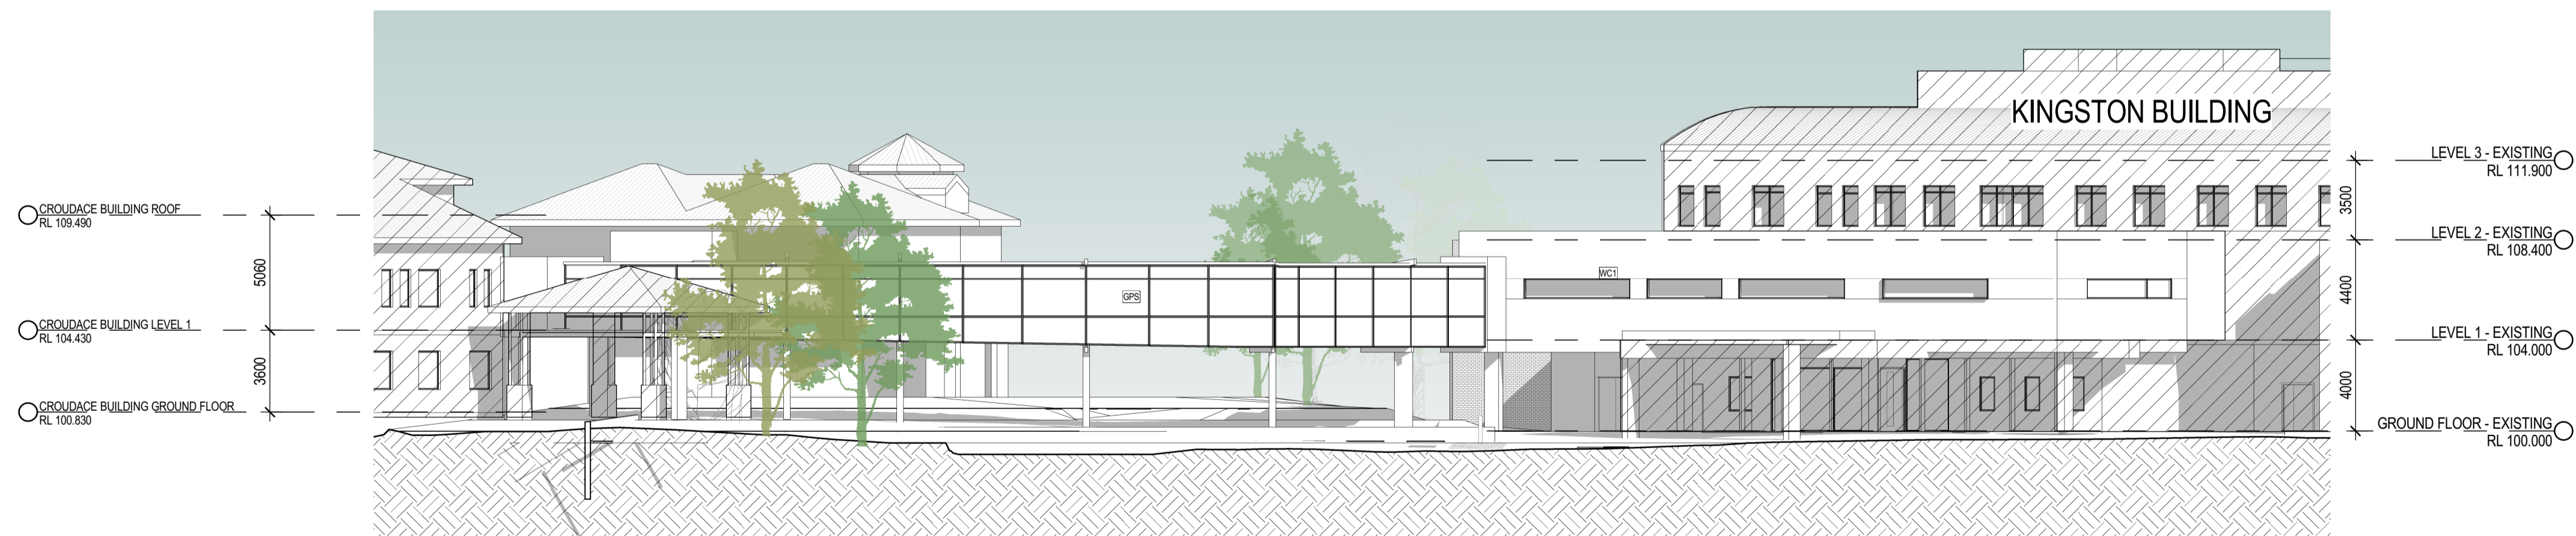

3 SOUTH EAST ELEVATION - LINK
1:200

Notes
The information contained in this document is copyright and may not be used or reproduced for any other project or purpose.
Verify all dimensions and levels on site and report any discrepancies to dwp@sutera.com.au for direction prior to the commencement of work.
Drawings are to be read in conjunction with all other contract documents. Use figured dimensions only. Do not scale from drawings. dwp@sutera.com.au cannot guarantee the accuracy of content and format for copies of drawings issued electronically.
The completion of the Issue Details Checked and Authorised section is confirmation of the status of the drawing. The drawing shall not be used for construction unless endorsed 'For Construction' and authorised for issue.

Architect
© dwp Australia Pty Ltd
Registered Business Name dwp@sutera ASB 37 169 328 018
Robert Masinda Nominated Architect NSW A28 4699
www.dwp@sutera.com.au


| Revisions | | | |
|----------------------------|----------|-----|------|
| Issue Description | Date | Chk | Auth |
| F L4 REMOVED ISSUED FOR DA | 21.10.15 | CB | EC |
| E ISSUED FOR DA | 03.08.15 | CB | EC |
| D REVISED DA SUBMISSION | 15.07.15 | CB | EC |
| C FOURTH FLOOR EXTENSION | 06.04.15 | CB | EC |
| B ISSUED FOR DA | 27.02.15 | CB | EC |
| A DRAFT FOR COORDINATION | 18.02.15 | KD | EC |




Project
NEWCASTLE PRIVATE HOSPITAL -
EXTENSION & ALTERATIONS
Client
Healthscope
Location
14 LOOKOUT ROAD,
NEW LAMBTON HEIGHTS NSW

PRELIMINARY
NOT TO BE USED DURING CONSTRUCTION

| ELEVATIONS | |
|----------------|-----------------------|
| Scale | Date Printed |
| 1:200 @ A1 | 10/21/2015 7:55:29 PM |
| Project Number | Drawing Number |
| 203046 | SK402 |
| Issue | F |

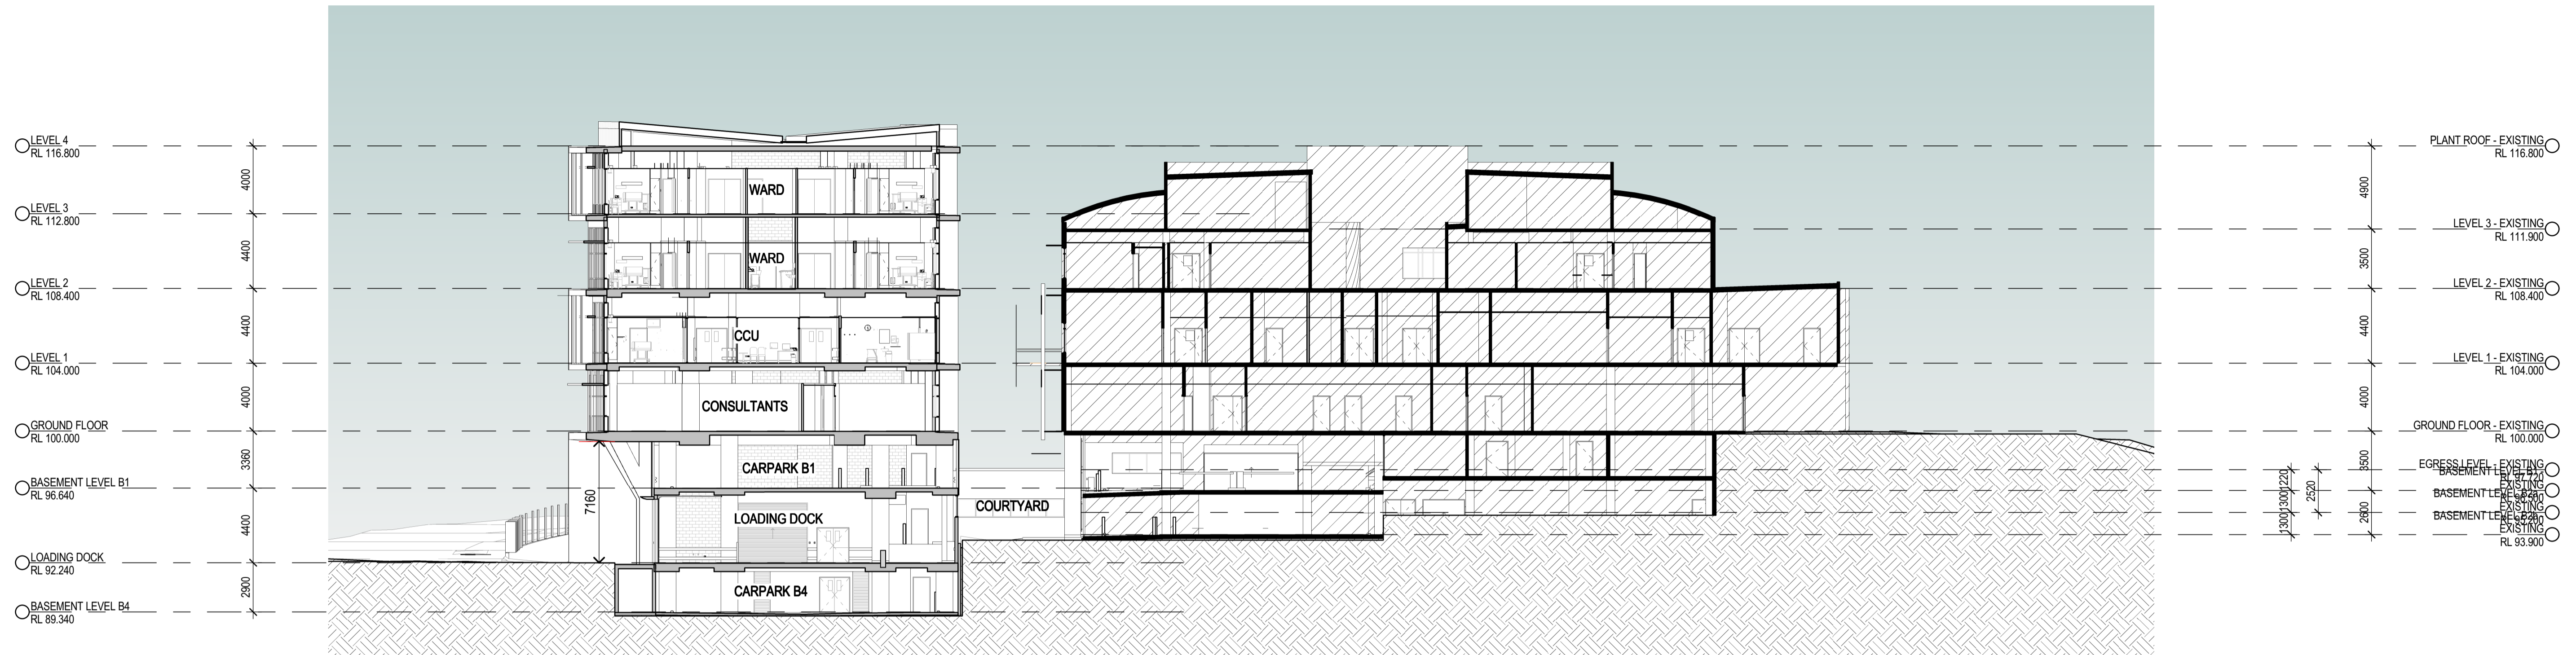

1 SECTION 01
SK201 1:200

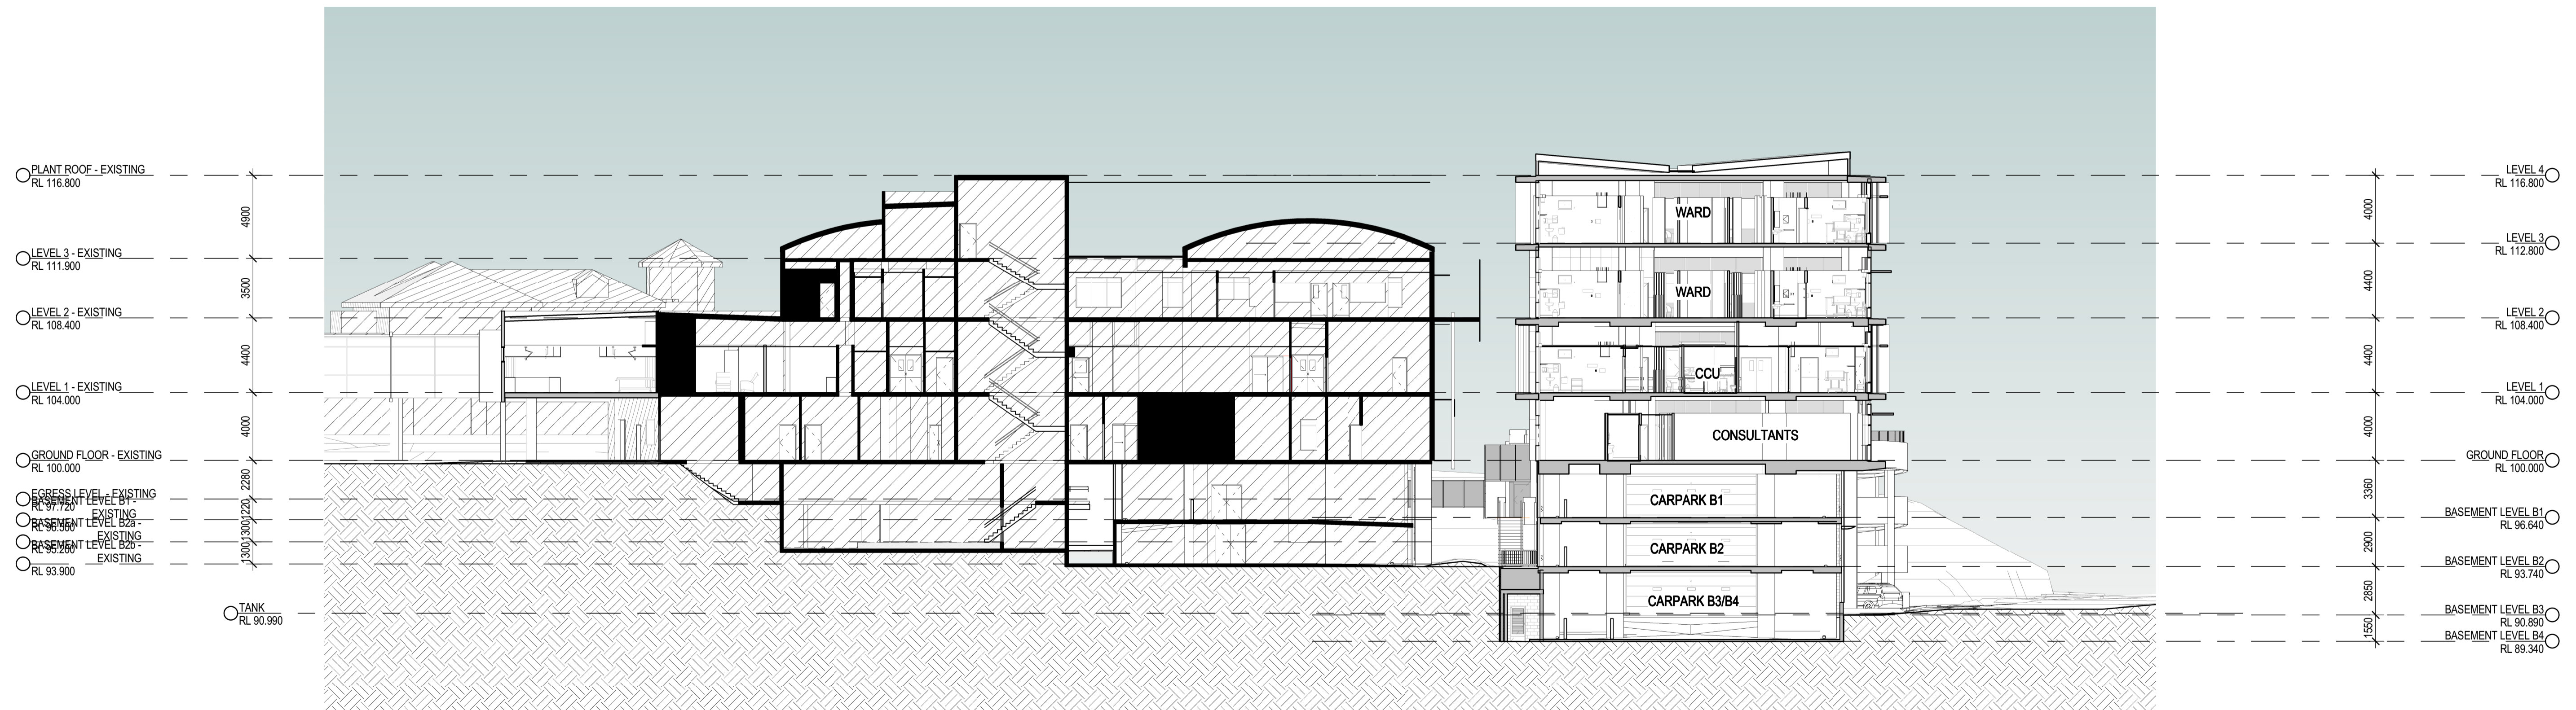

2 SECTION 02
SK201 1:200

Notes
The information contained in this document is copyright and may not be used or reproduced for any other project or purpose.
Verify all dimensions and levels on site and report any discrepancies to dwp@sutesters for direction prior to the commencement of work.
Drawings are to be read in conjunction with all other contract documents. Use figured dimensions only. Do not scale from drawings. dwp@sutesters cannot guarantee the accuracy of content and format for copies of drawings issued electronically.
The completion of the Issue Details Checked and Authorised section is confirmation of the status of the drawing. The drawing shall not be used for construction unless endorsed 'For Construction' and authorised for issue.

Architect
© dwp Australia Pty Ltd
Registered Business Name dwp@sutesters ABN 37 169 328 018
Robert Macdonald Nominated Architect NSW AFB 4699
www.dwp@sutesters.com

| Revisions | | | |
|----------------------------|----------|-----|------|
| Issue Description | Date | Chk | Auth |
| F L4 REMOVED ISSUED FOR DA | 21.10.15 | CB | EC |
| E ISSUED FOR DA | 03.08.15 | CB | EC |
| D REVISED DA SUBMISSION | 15.07.15 | CB | EC |
| C FOURTH FLOOR EXTENSION | 06.04.15 | CB | EC |
| B ISSUED FOR DA | 27.02.15 | CB | EC |
| A DRAFT FOR COORDINATION | 18.02.15 | KD | EC |



Project
NEWCASTLE PRIVATE HOSPITAL -
EXTENSION & ALTERATIONS
Client
Healthscope
Location
14 LOOKOUT ROAD,
NEW LAMBTON HEIGHTS NSW

PRELIMINARY
NOT TO BE USED DURING CONSTRUCTION

| SECTIONS | |
|----------------|-----------------------|
| Scale | Date Printed |
| 1:200 @ A1 | 10/21/2015 8:01:09 PM |
| Project Number | Drawing Number |
| 203046 | SK501 |
| Issue | F |