

GENERAL ARRANGEMENT GROUND FLOOR PLAN  
1:200

**PRELIMINARY**  
NOT TO BE USED DURING CONSTRUCTION

**Notes**  
The information contained in this document is copyright and may not be used or reproduced for any other project or purpose.  
Verify all dimensions and levels on site and report any discrepancies to dwp/suters for direction prior to the commencement of work.  
Drawings are to be read in conjunction with all other contract documents.  
Use figured dimensions only. Do not scale from drawings. dwp/suters cannot guarantee the accuracy of content and format for copies of drawings issued electronically.  
The completion of the Issue Details Checked and Authorised section is confirmation of the status of the drawing. The drawing shall not be used for construction unless endorsed 'For Construction' and authorised for issue.

**Architect**  
© dwp Australia Pty Ltd  
Registered Business Name dwp/suters ABN 37 989 328 018  
Robert Macdonald Nominated Architect NSW ABN 6629  
www.dwp/suters.com

**LEGEND**

	EXISTING WALLS TO BE RETAINED		LANDSCAPE AREAS - REFER TO LANDSCAPE MASTERPLAN REPORT
	EXISTING		
	ITEMS TO BE DEMOLISHED		
	NEW WALLS		

**PROPOSED GROUND FLOOR PARKING**

FRONT CARPARK NEW ACCESSIBLE CARPARK BAY	1
FRONT ENTRY CARPARK BAY	30
NEW ACCESSIBLE CARPARK BAY	1
NEW MOTORING BAY	3
NEW STANDARD CARPARK BAY	30
<b>Grand total:</b>	<b>65</b>


**Revisions**

Issue	Description	Date	Chk	Auth
H	ISSUE FOR DA	17.08.15	CB	EC
F	ISSUED FOR DA	03.08.15	CB	EC
G	REVISED DA SUBMISSION	15.07.15	CB	EC
E	REVISED LAYOUT	07.07.15	CB	EC
D	PARKING REASSIGNMENTS	17.03.15	CB	EC
C	FOURTH FLOOR EXTENSION	06.04.15	CB	EC
B	ISSUED FOR DA	27.02.15	CB	EC
A	DRAFT FOR COORDINATION	03.02.15	KD	EC



<b>Project</b> NEWCASTLE PRIVATE HOSPITAL - EXTENSION & ALTERATIONS <b>Client</b> Healthscope <b>Location</b> 14 LOOKOUT ROAD, NEW LAMBTON HEIGHTS NSW	<b>Drawing</b> GROUND FLOOR PLAN - EXTENSION <b>Scale</b> As indicated @ A1 <b>Project Number</b> 203046 <b>Drawing Number</b> SK204 <b>Issue</b> H	<b>Date Printed</b> 8/19/2015 9:38:49 AM <b>Issue</b> H
---	--	--

File Name: C:\projects\REVIT\1040170203046\_NPH\_DWP\_ID\_CENTRAL\_PDF16\_dworkman.rvt

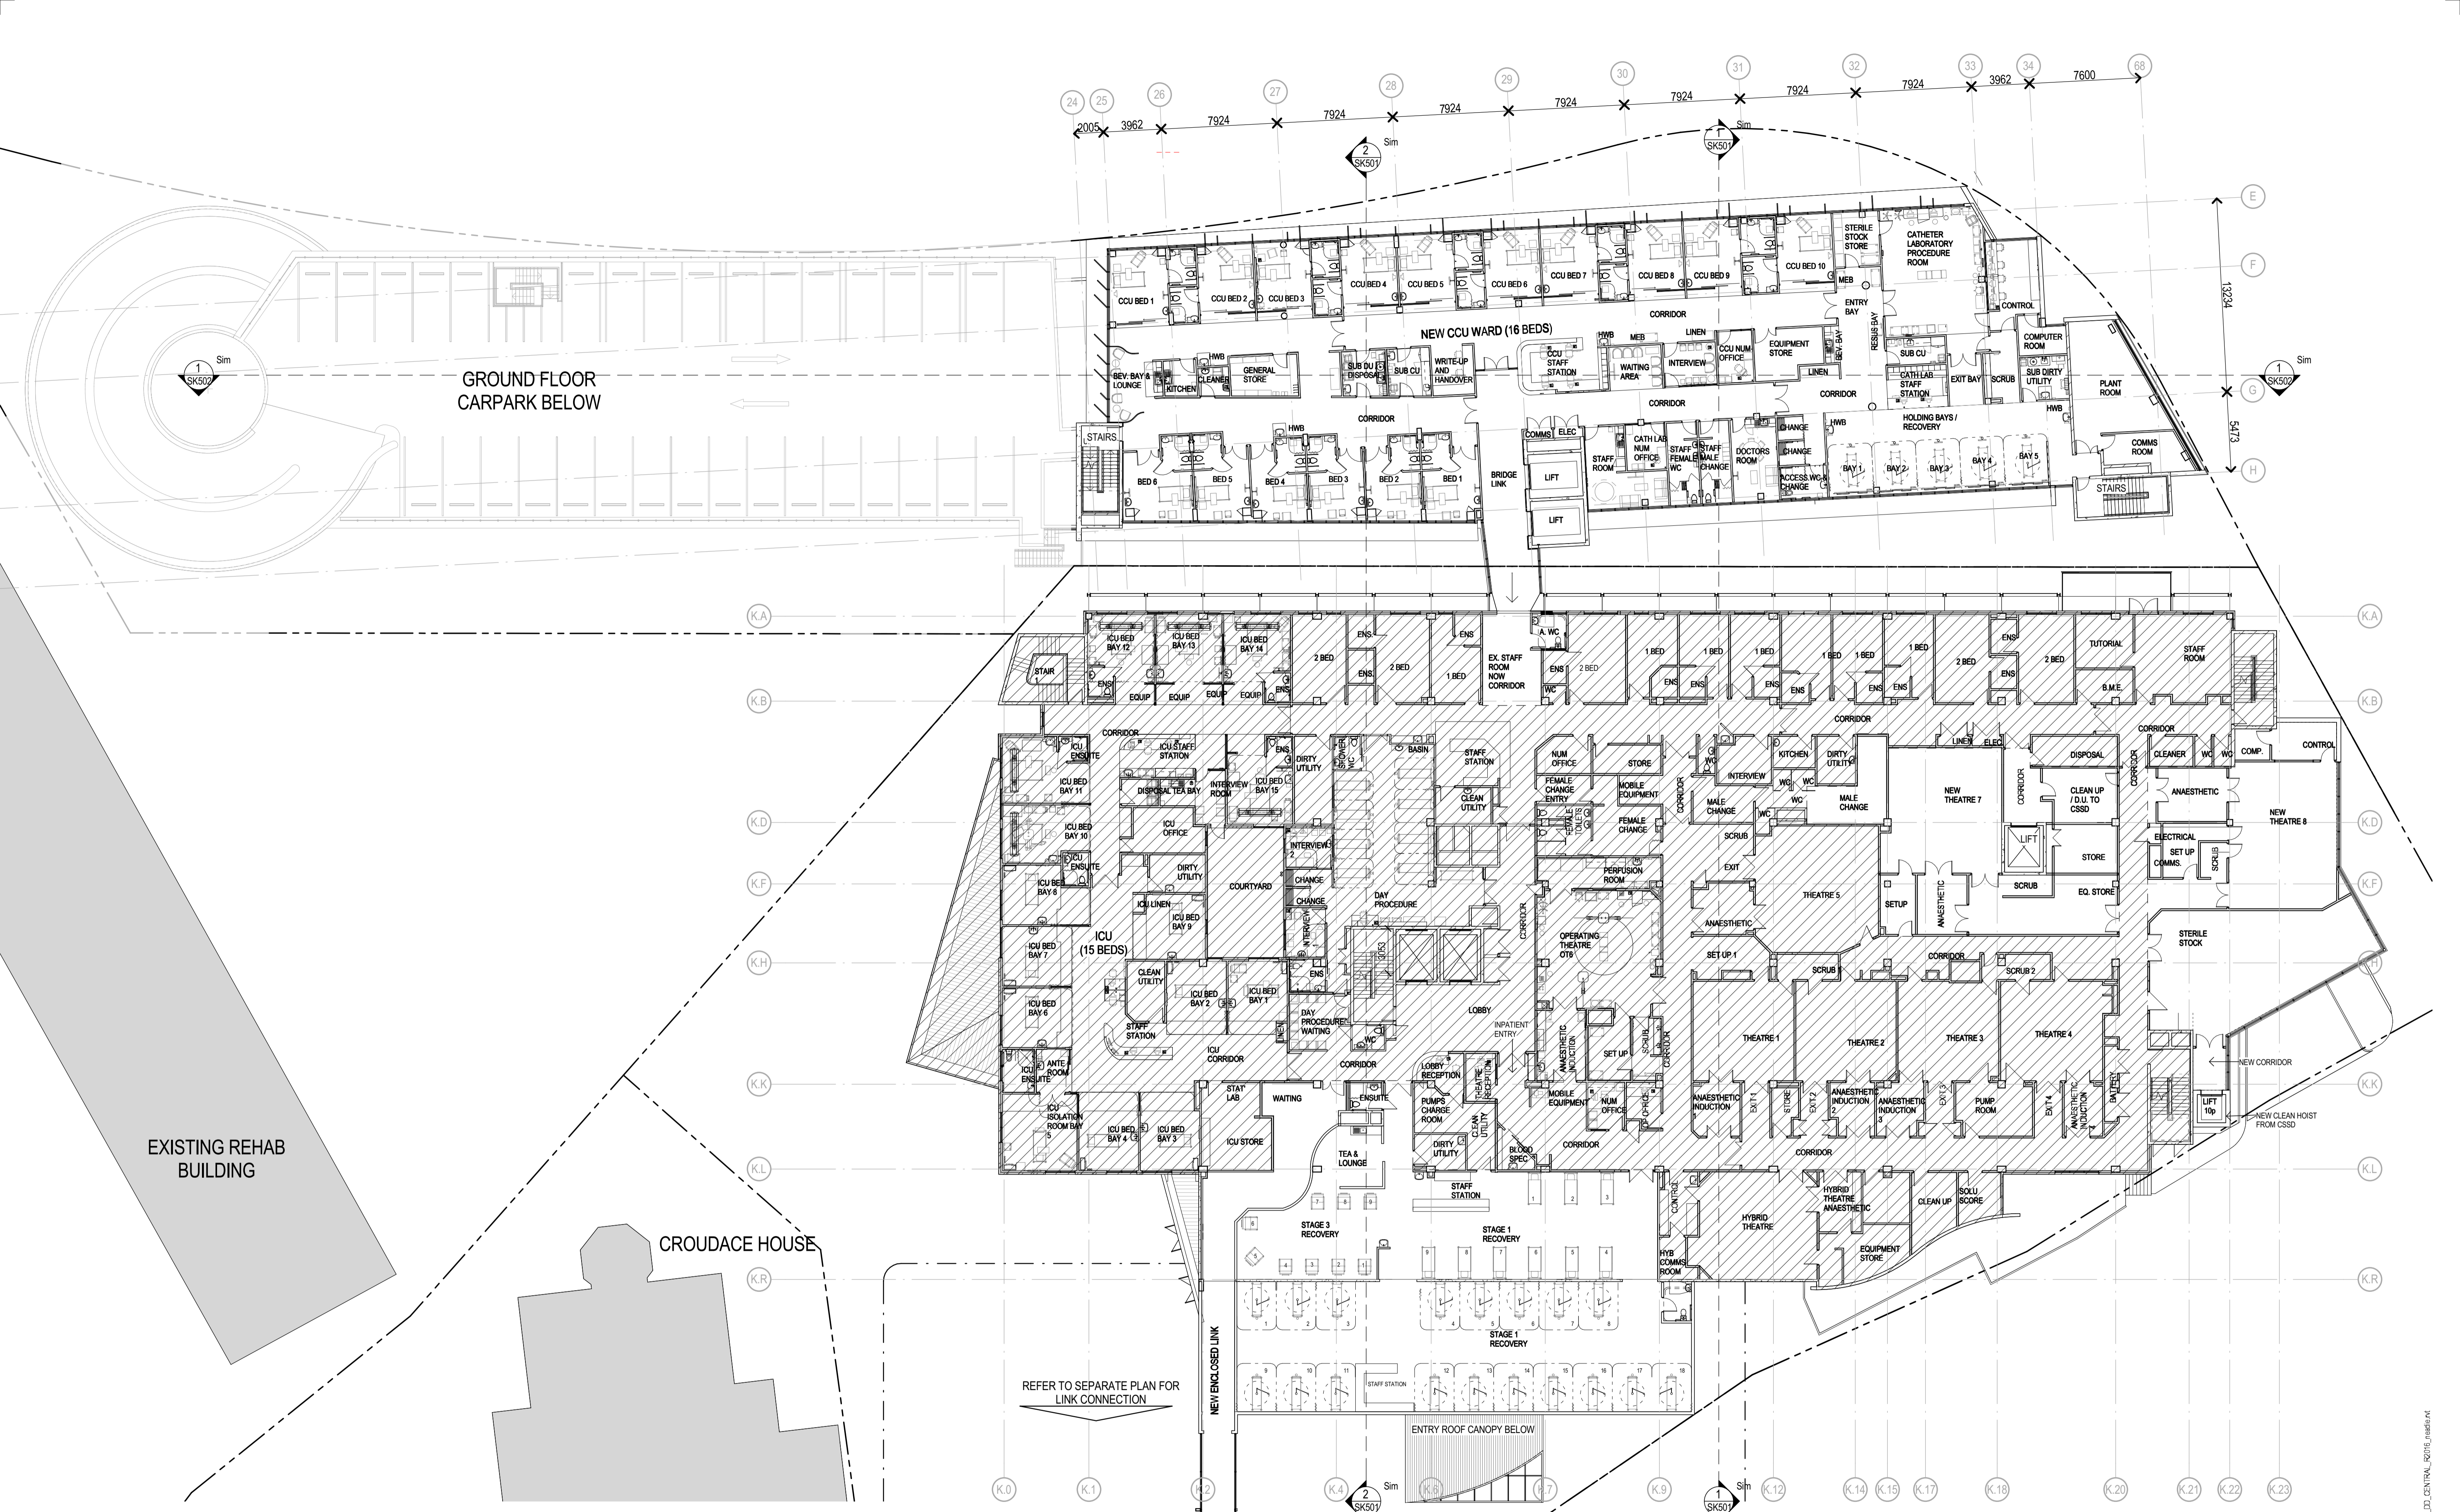

205. FIRST FLOOR PLAN - EXTENSION  
1:200

**PRELIMINARY**  
NOT TO BE USED DURING CONSTRUCTION


**Notes**  
The information contained in this document is copyright and may not be used or reproduced for any other project or purpose.  
Verify all dimensions and levels on site and report any discrepancies to dwp@suters for direction prior to the commencement of work.  
Drawings are to be read in conjunction with all other contract documents. Use figured dimensions only. Do not scale from drawings. dwp@suters cannot guarantee the accuracy of content and format for copies of drawings issued electronically.  
The completion of the Issue Details Checked and Authorised section is confirmation of the status of the drawing. The drawing shall not be used for construction unless endorsed 'For Construction' and authorised for issue.

**Architect**  
© dwp Australia Pty Ltd  
Registered Business Name dwp@suters ABN 37 169 328 018  
Robert Macdonald Normanted Architect NSW AFB 4699  
www.dwp@suters.com

**LEGEND**

- EXISTING WALLS TO BE RETAINED
- EXISTING
- ITEMS TO BE DEMOLISHED
- NEW WALLS
- LANDSCAPE AREAS - REFER TO LANDSCAPE MASTERPLAN REPORT

**NOTES:**  
1. REFER TO SEPARATE DEMOLITION PLAN FOR DEMOLISHED ELEMENTS ON THIS LEVEL

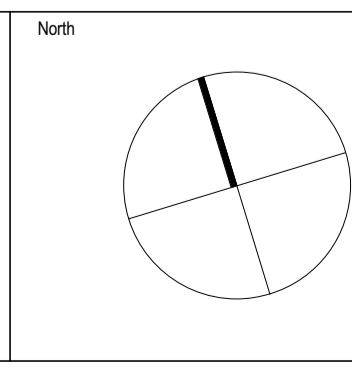


**Revisions**

Issue	Description	Date	Chk	Auth
G	ISSUE FOR DA	17.08.15	CB	EC
F	ISSUED FOR DA	03.08.15	CB	EC
E	REVISED DA SUBMISSION	15.07.15	CB	EC
D	CONSULT SUITES	13.04.15	CB	EC
C	FOURTH FLOOR EXTENSION	06.04.15	CB	EC
B	ISSUED FOR DA	27.02.15	CB	EC
A	DRAFT FOR COORDINATION	18.02.15	KD	EC



<b>Project</b> NEWCASTLE PRIVATE HOSPITAL - EXTENSION & ALTERATIONS		<b>Drawing</b> FIRST FLOOR PLAN - EXTENSION	
<b>Client</b> Healthscope	<b>Scale</b> As indicated @ A1	<b>Date Printed</b> 8/17/2015 5:10:14 PM	<b>Issue</b> G
<b>Location</b> 14 LOOKOUT ROAD, NEW LAMBTON HEIGHTS NSW	<b>Project Number</b> 203046	<b>Drawing Number</b> SK205	

File Name: C:\temp\user\REV17\2015\20150808\_20150808\_NPH\_LMP\_DL\_CENTRAL\_R2015\_issk.rvt

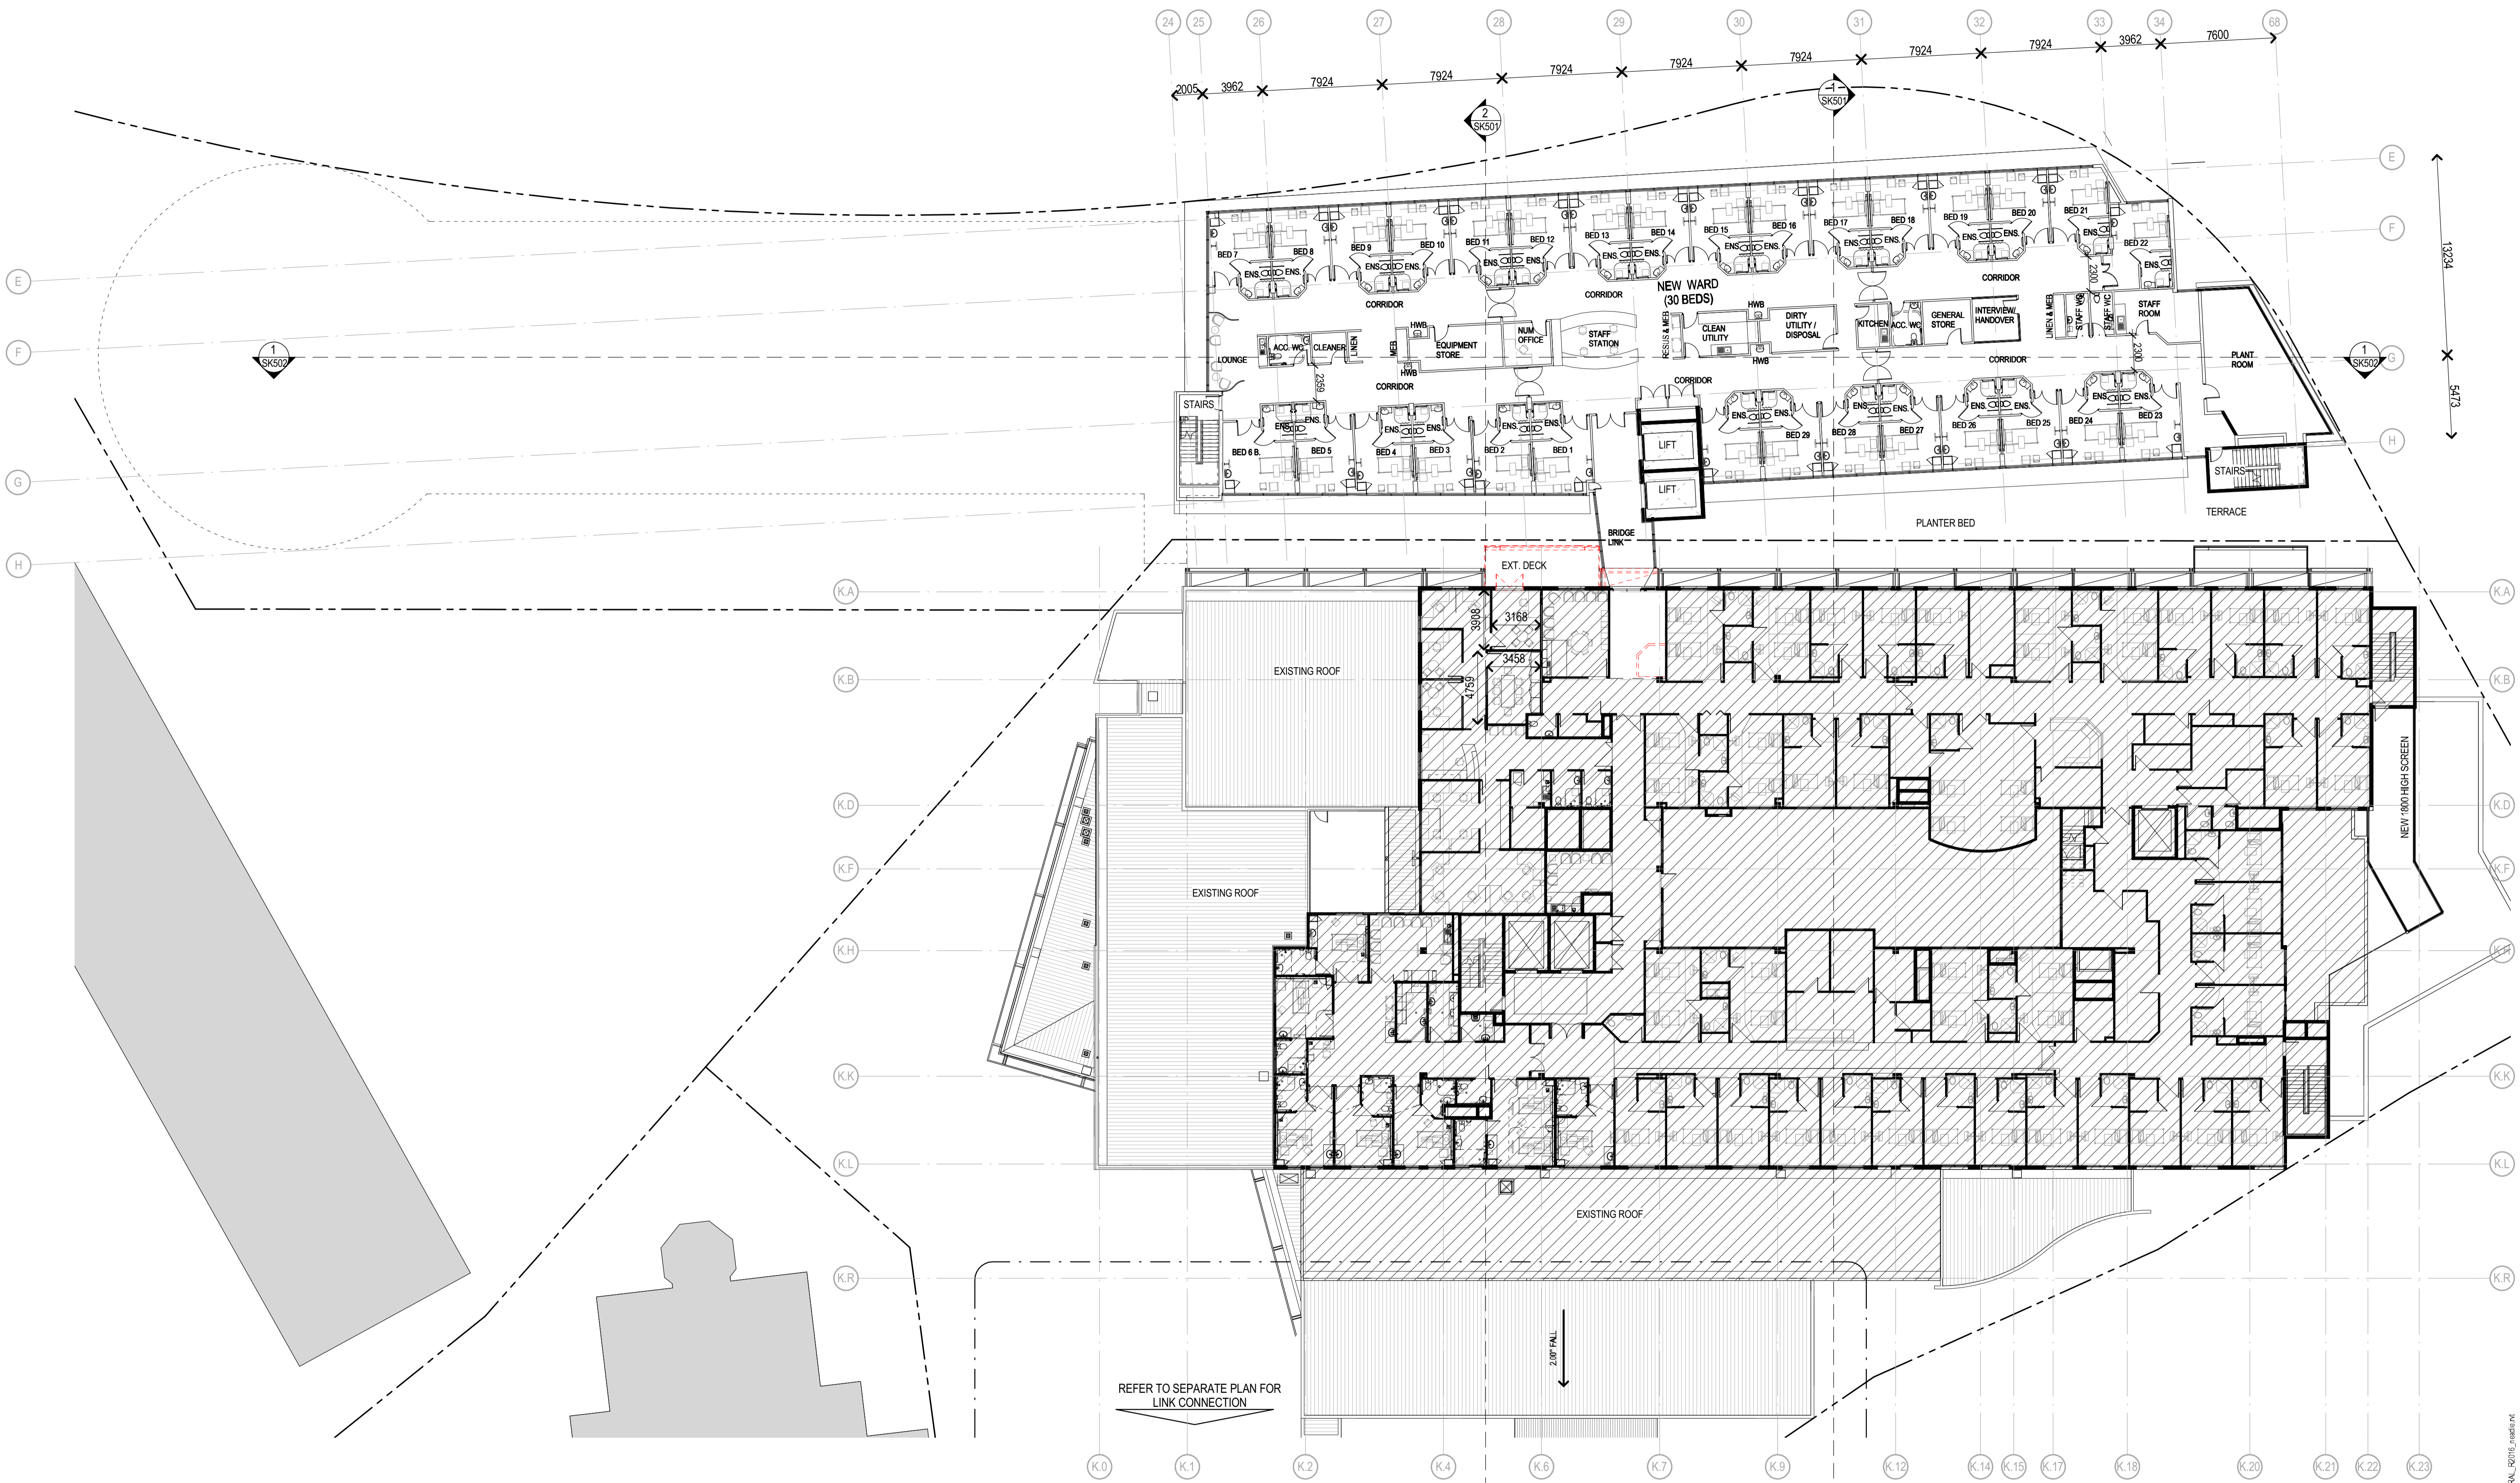

206 SECOND FLOOR PLAN - EXTENSION  
1:200

**Notes**  
 The information contained in this document is copyright and may not be used or reproduced for any other project or purpose.  
 Verify all dimensions and levels on site and report any discrepancies to dwp/suters for direction prior to the commencement of work.  
 Drawings are to be read in conjunction with all other contract documents. Use figured dimensions only. Do not scale from drawings. dwp/suters cannot guarantee the accuracy of content and format for copies of drawings issued electronically.  
 The completion of the Issue Details Checked and Authorised section is confirmation of the status of the drawing. The drawing shall not be used for construction unless endorsed 'For Construction' and authorised for issue.

**Architect**  
 © dwp Australia Pty Ltd  
 Registered Business Name dwp/suters ABN 37 169 328 018  
 Robert Marsden Nominated Architect NSW AHS 4699  
 www.dwpsuters.com

**LEGEND**

- EXISTING WALLS TO BE RETAINED
- EXISTING
- ITEMS TO BE DEMOLISHED
- NEW WALLS
- LANDSCAPE AREAS - REFER TO LANDSCAPE MASTERPLAN REPORT

REFER TO SEPARATE PLAN FOR LINK CONNECTION

2.00' FALL

North

**Revisions**

Issue	Description	Date	Chk	Auth
G	ISSUE FOR DA	17.08.15	CB	EC
F	ISSUED FOR DA	03.08.15	CB	EC
E	USER GROUP INPUTS	23.07.15	CB	EC
D	REVISED DA SUBMISSION	15.07.15	CB	EC
C	FOURTH FLOOR EXTENSION	06.04.15	CB	EC
B	ISSUED FOR DA	27.02.15	CB	EC
A	DRAFT FOR COORDINATION	18.02.15	KD	EC



**PRELIMINARY**  
 NOT TO BE USED DURING CONSTRUCTION

**Project**  
 NEWCASTLE PRIVATE HOSPITAL - EXTENSION & ALTERATIONS

**Client**  
 Healthscope

**Location**  
 14 LOOKOUT ROAD, NEW LAMBTON HEIGHTS NSW

**Drawing**  
 SECOND FLOOR PLAN - EXTENSION


**Scale**  
 As indicated @ A1

**Date Printed**  
 8/17/2015 5:10:31 PM

**Project Number**  
 203046

**Drawing Number**  
 SK206

**Issue**  
 G

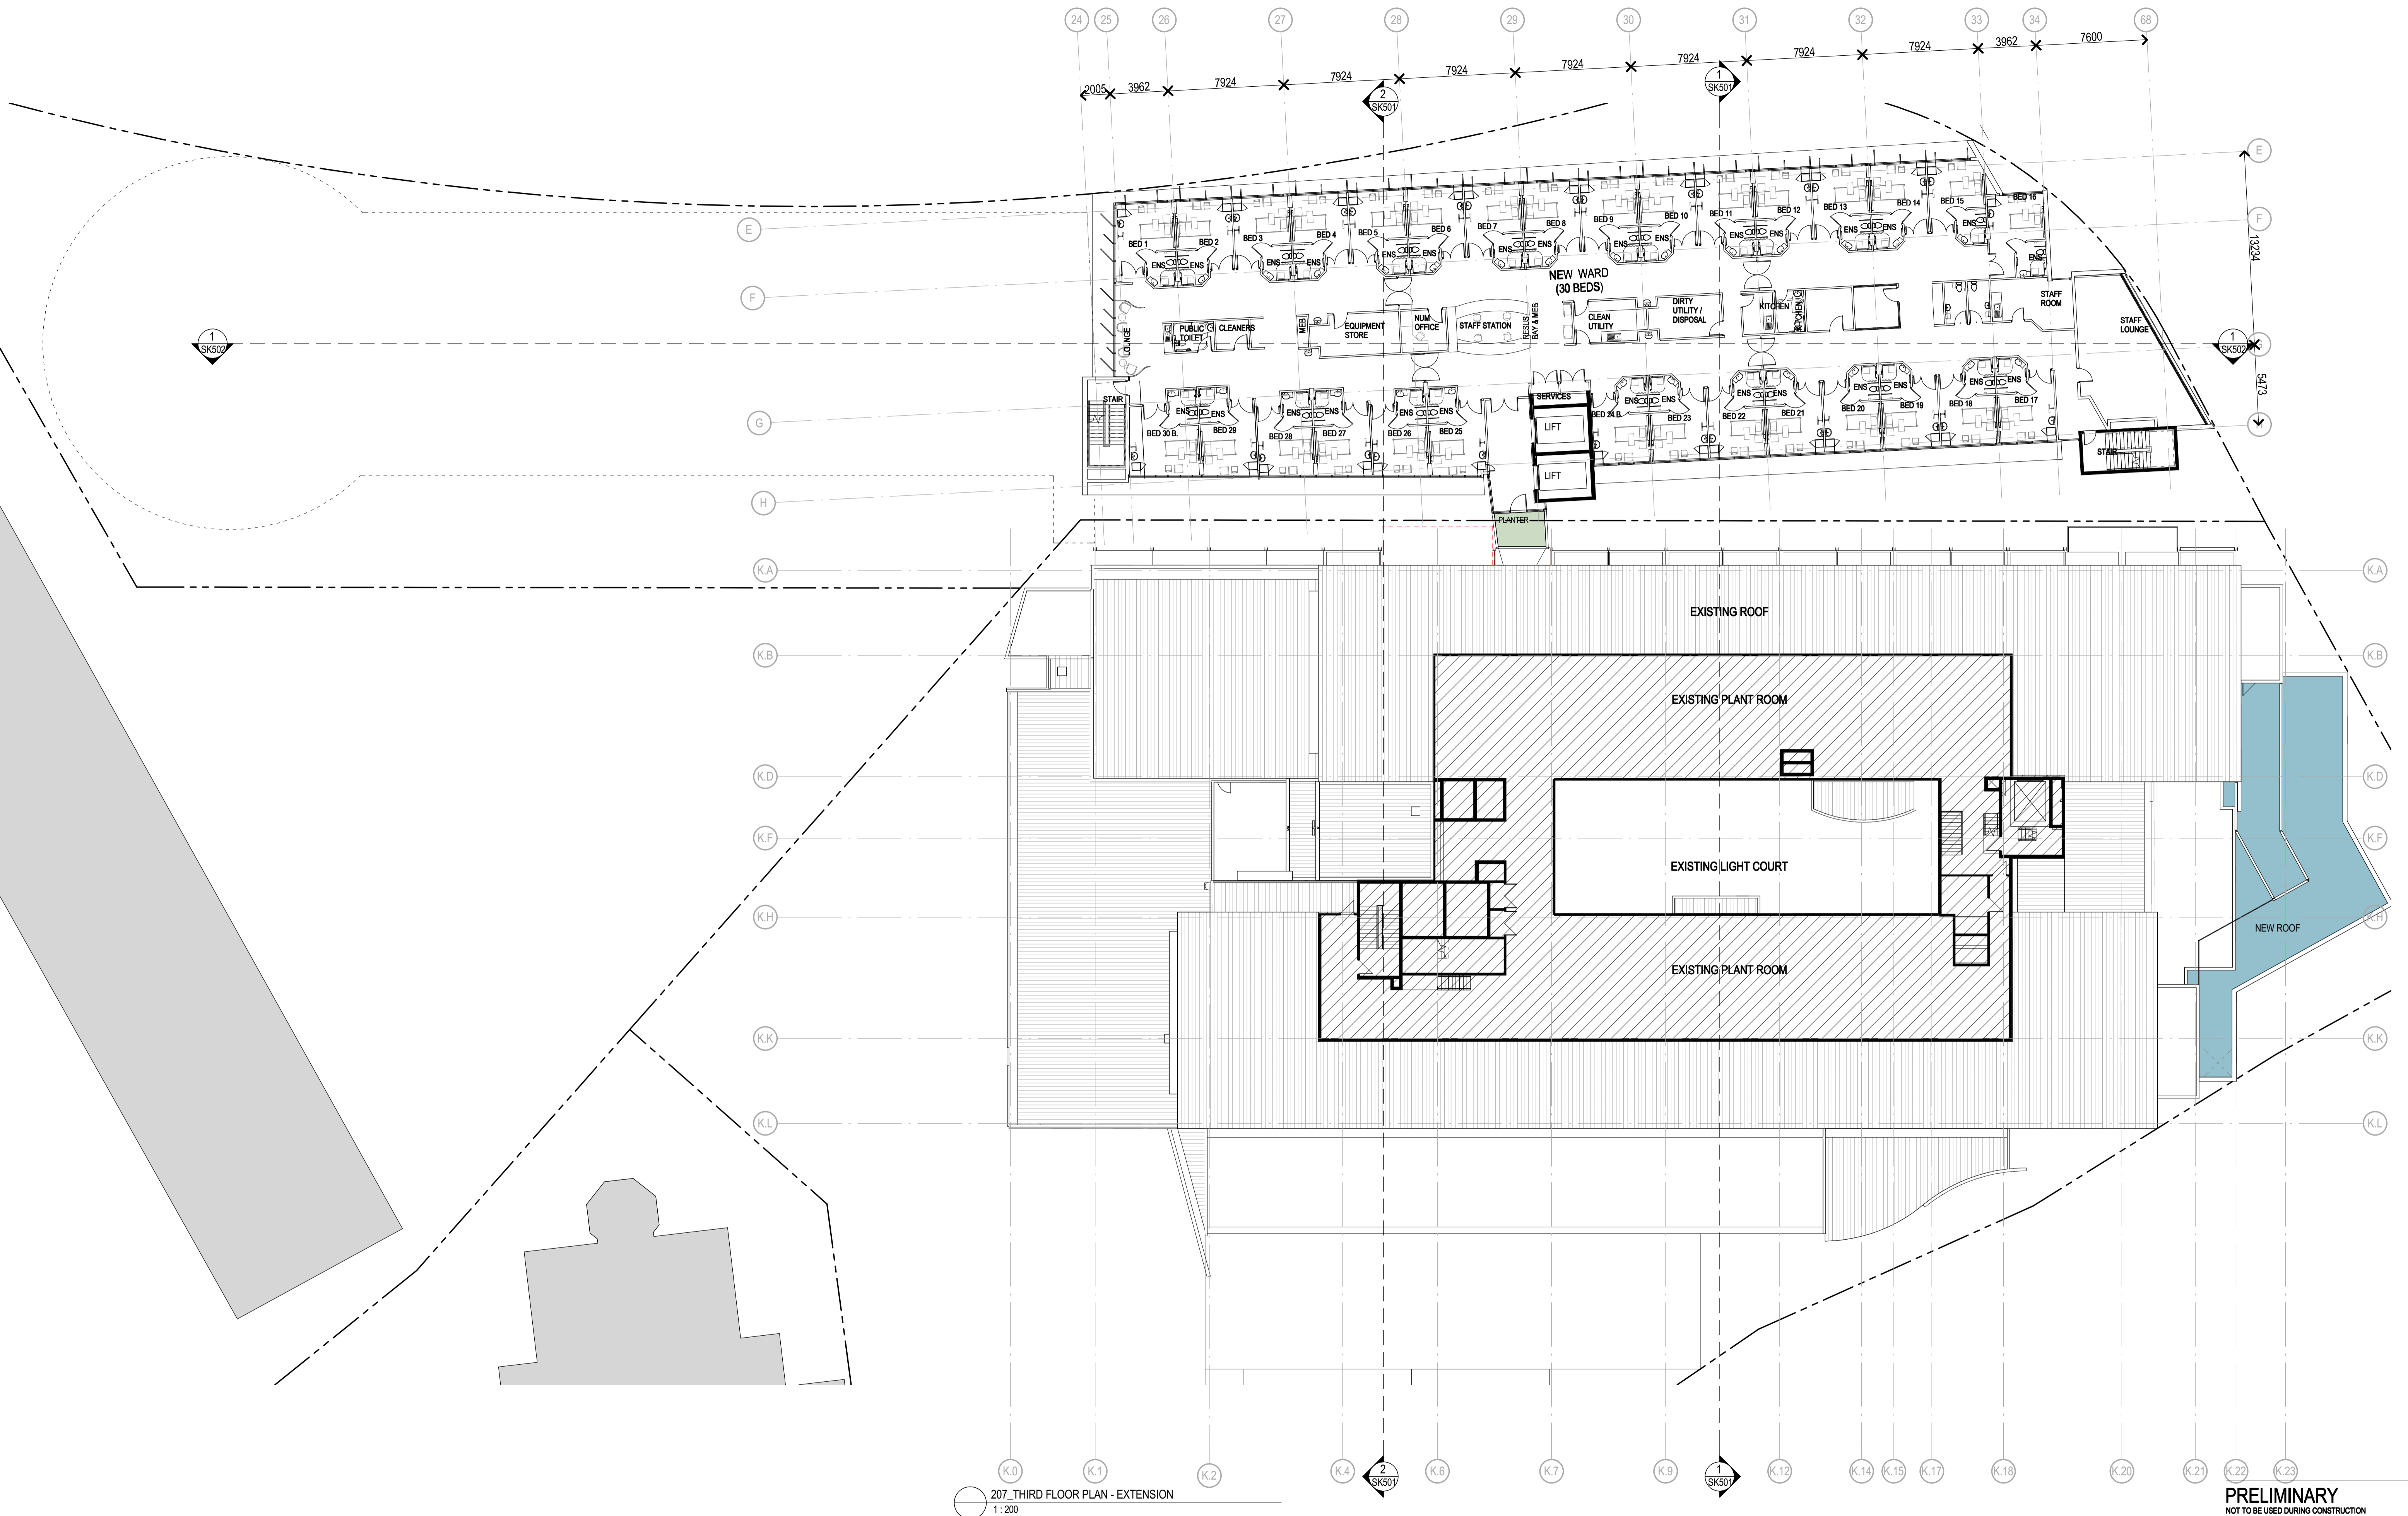

207\_THIRD FLOOR PLAN - EXTENSION  
1:200


**PRELIMINARY**  
NOT TO BE USED DURING CONSTRUCTION

**Notes**  
The information contained in this document is copyright and may not be used or reproduced for any other project or purpose.  
Verify all dimensions and levels on site and report any discrepancies to dwp@suters for direction prior to the commencement of work.  
Drawings are to be read in conjunction with all other contract documents. Use figured dimensions only. Do not scale from drawings. dwp@suters cannot guarantee the accuracy of content and format for copies of drawings issued electronically.  
The completion of the Issue Details Checked and Authorised section is confirmation of the status of the drawing. The drawing shall not be used for construction unless endorsed 'For Construction' and authorised for issue.

Architect  
© dwp Australia Pty Ltd  
Registered Business Name dwp@suters ABN 37 169 328 018  
Robert Macindoe Nominated Architect NSW AKB 4699  
www.dwp@suters.com

**LEGEND**

	EXISTING WALLS TO BE RETAINED		LANDSCAPE AREAS - REFER TO LANDSCAPE MASTERPLAN REPORT
	EXISTING		
	ITEMS TO BE DEMOLISHED		
	NEW WALLS		

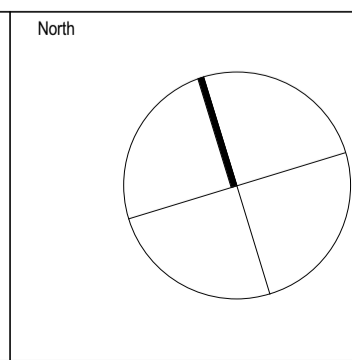

Revisions

Issue	Description	Date	Chk	Auth
F	ISSUE FOR DA	17.08.15	CB	EC
E	ISSUED FOR DA	03.08.15	CB	EC
D	REVISED DA SUBMISSION	15.07.15	CB	EC
C	FOURTH FLOOR EXTENSION	06.04.15	CB	EC
B	ISSUED FOR DA	27.02.15	CB	EC
A	DRAFT FOR COORDINATION	18.02.15	KD	EC



Project <b>NEWCASTLE PRIVATE HOSPITAL - EXTENSION &amp; ALTERATIONS</b>		Drawing <b>THIRD FLOOR PLAN - EXTENSION</b>	
Client		Scale	Date Printed
Location	14 LOOKOUT ROAD, NEW LAMBTON HEIGHTS NSW	As indicated @ A1	8/17/2015 5:10:52 PM
Project Number	203046	Drawing Number	SK207
		Issue	F