

The Cox Group Pty Ltd ACN 002 535 891

© COPYRIGHT THE COX GROUP PTY LTD 2008

ANY FORM OF REPRODUCTION OF THIS DRAWING IN FULL OR IN PART WITHOUT THE WRITTEN PERMISSION OF THE COX GROUP PTY LTD CONSTITUTES AN INFRINGEMENT OF COPYRIGHT

KEY PLAN



Cox Richardson

Level 2, 204 Clarence Street, Sydney NSW 2000 Australia
Tel : 612 9267 9599 Fax : 612 92645844
Email : sydney@cox.com.au Website : www.cox.com.au

Architecture Planning Urban design Interior design Health facility design

Project	ROYAL NORTH SHORE HOSPITAL AND COMMUNITY HEALTH SERVICES
---------	---

Drawing Title

North & South Elevations

The Cox Group Pty Ltd ACN 002 535 893

© COPYRIGHT THE COX GROUP PTY LTD 2008

ANY FORM OF REPRODUCTION OF THIS DRAWING IN FULL OR IN PART WITHOUT THE WRITTEN PERMISSION OF THE COX GROUP PTY LTD CONSTITUTES AN INFRINGEMENT OF COPYRIGHT

KEY PLAN



Level 2, 204 Clarence Street, Sydney NSW 2000 Australia
Tel : 612 9267 9599 Fax : 612 92645844
Email : sydney@cox.com.au Website : www.cox.com.au


Architecture Planning Urban design Interior design Health facility design

Project
ROYAL NORTH SHORE HOSPITAL AND
COMMUNITY HEALTH SERVICES

Drawing Title
East & West Elevations

Proj North:
True North:

KEY PLAN

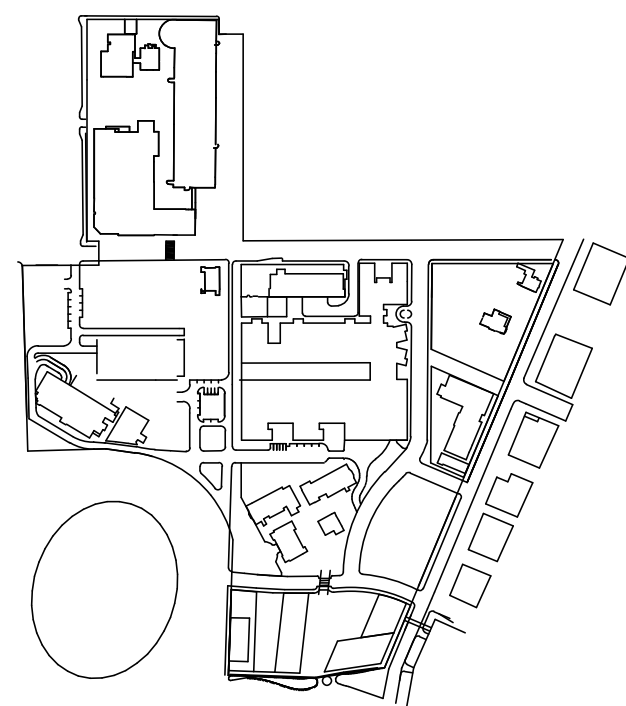

Cox Richardson

Level 2, 204 Clarence Street, Sydney NSW 2000 Australia
Tel : 612 9267 9599 Fax : 612 92645844
Email : sydney@cox.com.au Website : www.cox.com.au

Architecture Planning Urban design Interior design Health facility design

Project	ROYAL NORTH SHORE HOSPITAL AND COMMUNITY HEALTH SERVICES
---------	---

Drawing Title

WEST ELEVATION

Project Number:	206121.20	Drawn:	DR
Co-ordinated:	AH	Scale:	1 : 100 @ B1
Project Architect:	MG	Date:	/10/09
Project Director:	IMG	Revision:	T10

DWG-CH-AR-30102

Graphic Scale:



0 5m


Tax Cost Option: \$116,800,000



* 50% to match colour Dulux FX 40/052
30% to match colour Dulux FX 41/062
20% to match colour Dulux FX 39/004



OPENING FOR AIRFLOW BEHIND

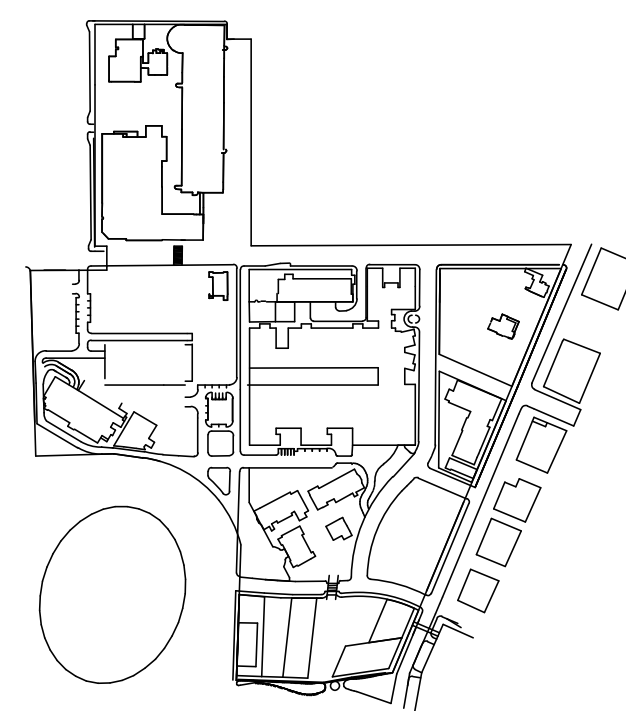

Cox Richardson

Level 2, 204 Clarence Street, Sydney NSW 2000 Australia
Tel : 612 9267 9599 Fax : 612 92645844
Email : sydney@cox.com.au Website : www.cox.com.au

Architecture Planning Urban design Interior design Health facility design

Project	ROYAL NORTH SHORE HOSPITAL AND COMMUNITY HEALTH SERVICES
---------	---

Drawing Title

EAST ELEVATION

Project Number:	206121.20	Drawn:	DR
Co-ordinated:	AH	Scale:	1 : 100 @ B1
Project Architect:	MG	Date:	/10/09


Drawing Number:
DWG-CH-AR-30101

Graphic Scale:



A horizontal scale bar with vertical tick marks at each end, labeled '0' on the left and '5m' on the right.

0
 The City of New York, New York

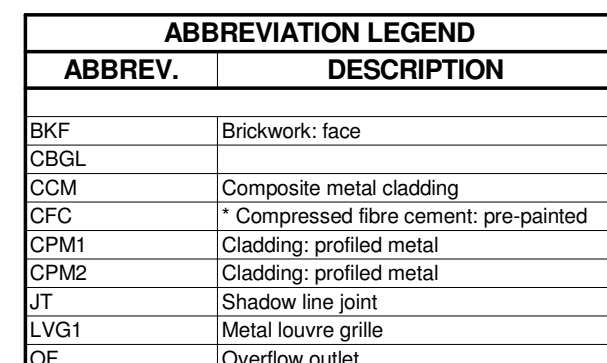

* 50% to match colour Dulux FX 40/052
30% to match colour Dulux FX 41/062
20% to match colour Dulux FX 39/004

OPENING FOR AIRFLOW BEHIND

1 NORTH ELEVATION
SCALE 1 : 50

GENERAL NOTE: DETAILS ARE INDICATIVE ONLY. TO BE ENGINEERED BY FACADE CONSULTANT


2 FACADE SECTION-NORTH LEVEL
B0-L2
SCALE 1:20

3 FACADE SECTION-NORTH
L4-ROOF
SCALE 1:20

ABBREVIATION LEGEND	
ABBREV.	DESCRIPTION
BKF	Brickwork: face
CCM	Composite metal cladding
CFC	* Compressed fibre cement: pre-painted
CPM1	Cladding: profiled metal
CPM3	Cladding: profiled metal
SSH	Sunshade

[illegible]

KEY PLAN

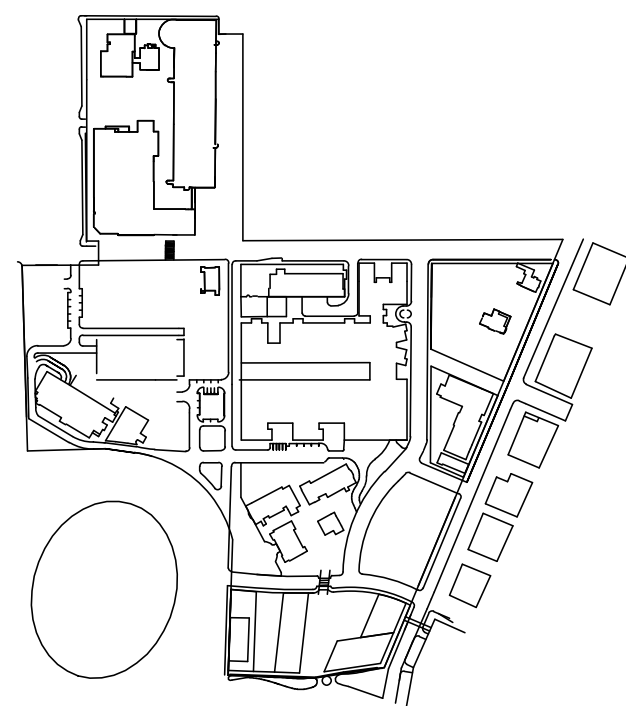

Cox Richardson

Level 2, 204 Clarence Street, Sydney NSW 2000 Australia
Tel : 612 9267 9599 Fax : 612 92645844
Email : sydney@cox.com.au Website : www.cox.com.au



Architecture Planning Urban design Interior design Health facility design

Project	ROYAL NORTH SHORE HOSPITAL AND COMMUNITY HEALTH SERVICES
---------	---

Drawing Title

FACADE SECTION NORTH

Project Number:	206121.20	Drawn:	DR
Co-ordinated:	AH	Scale:	A _s @ B1
Project Architect:	MG	Date:	Indicated 09/10/09
Project Director:	IMG	Revision:	T06

Drawing Number:
DWG-CH-AR-40213

Graphic Scale:



0 5m


The Cox Group Pty Ltd ACN 002 505



Graphic Scale:




0 5m

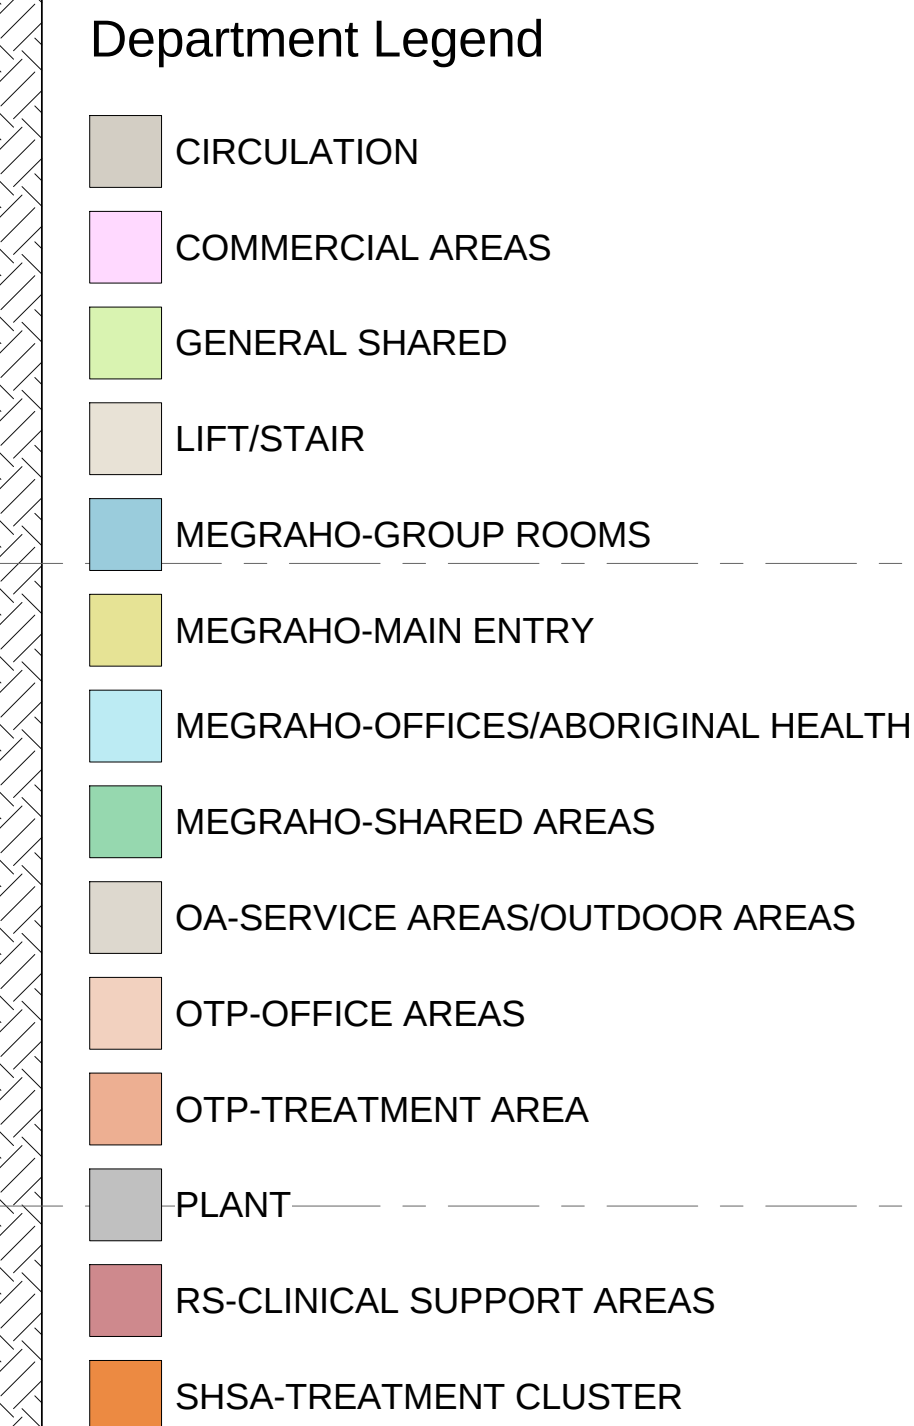

4A 4B 5A 6A 6B 6



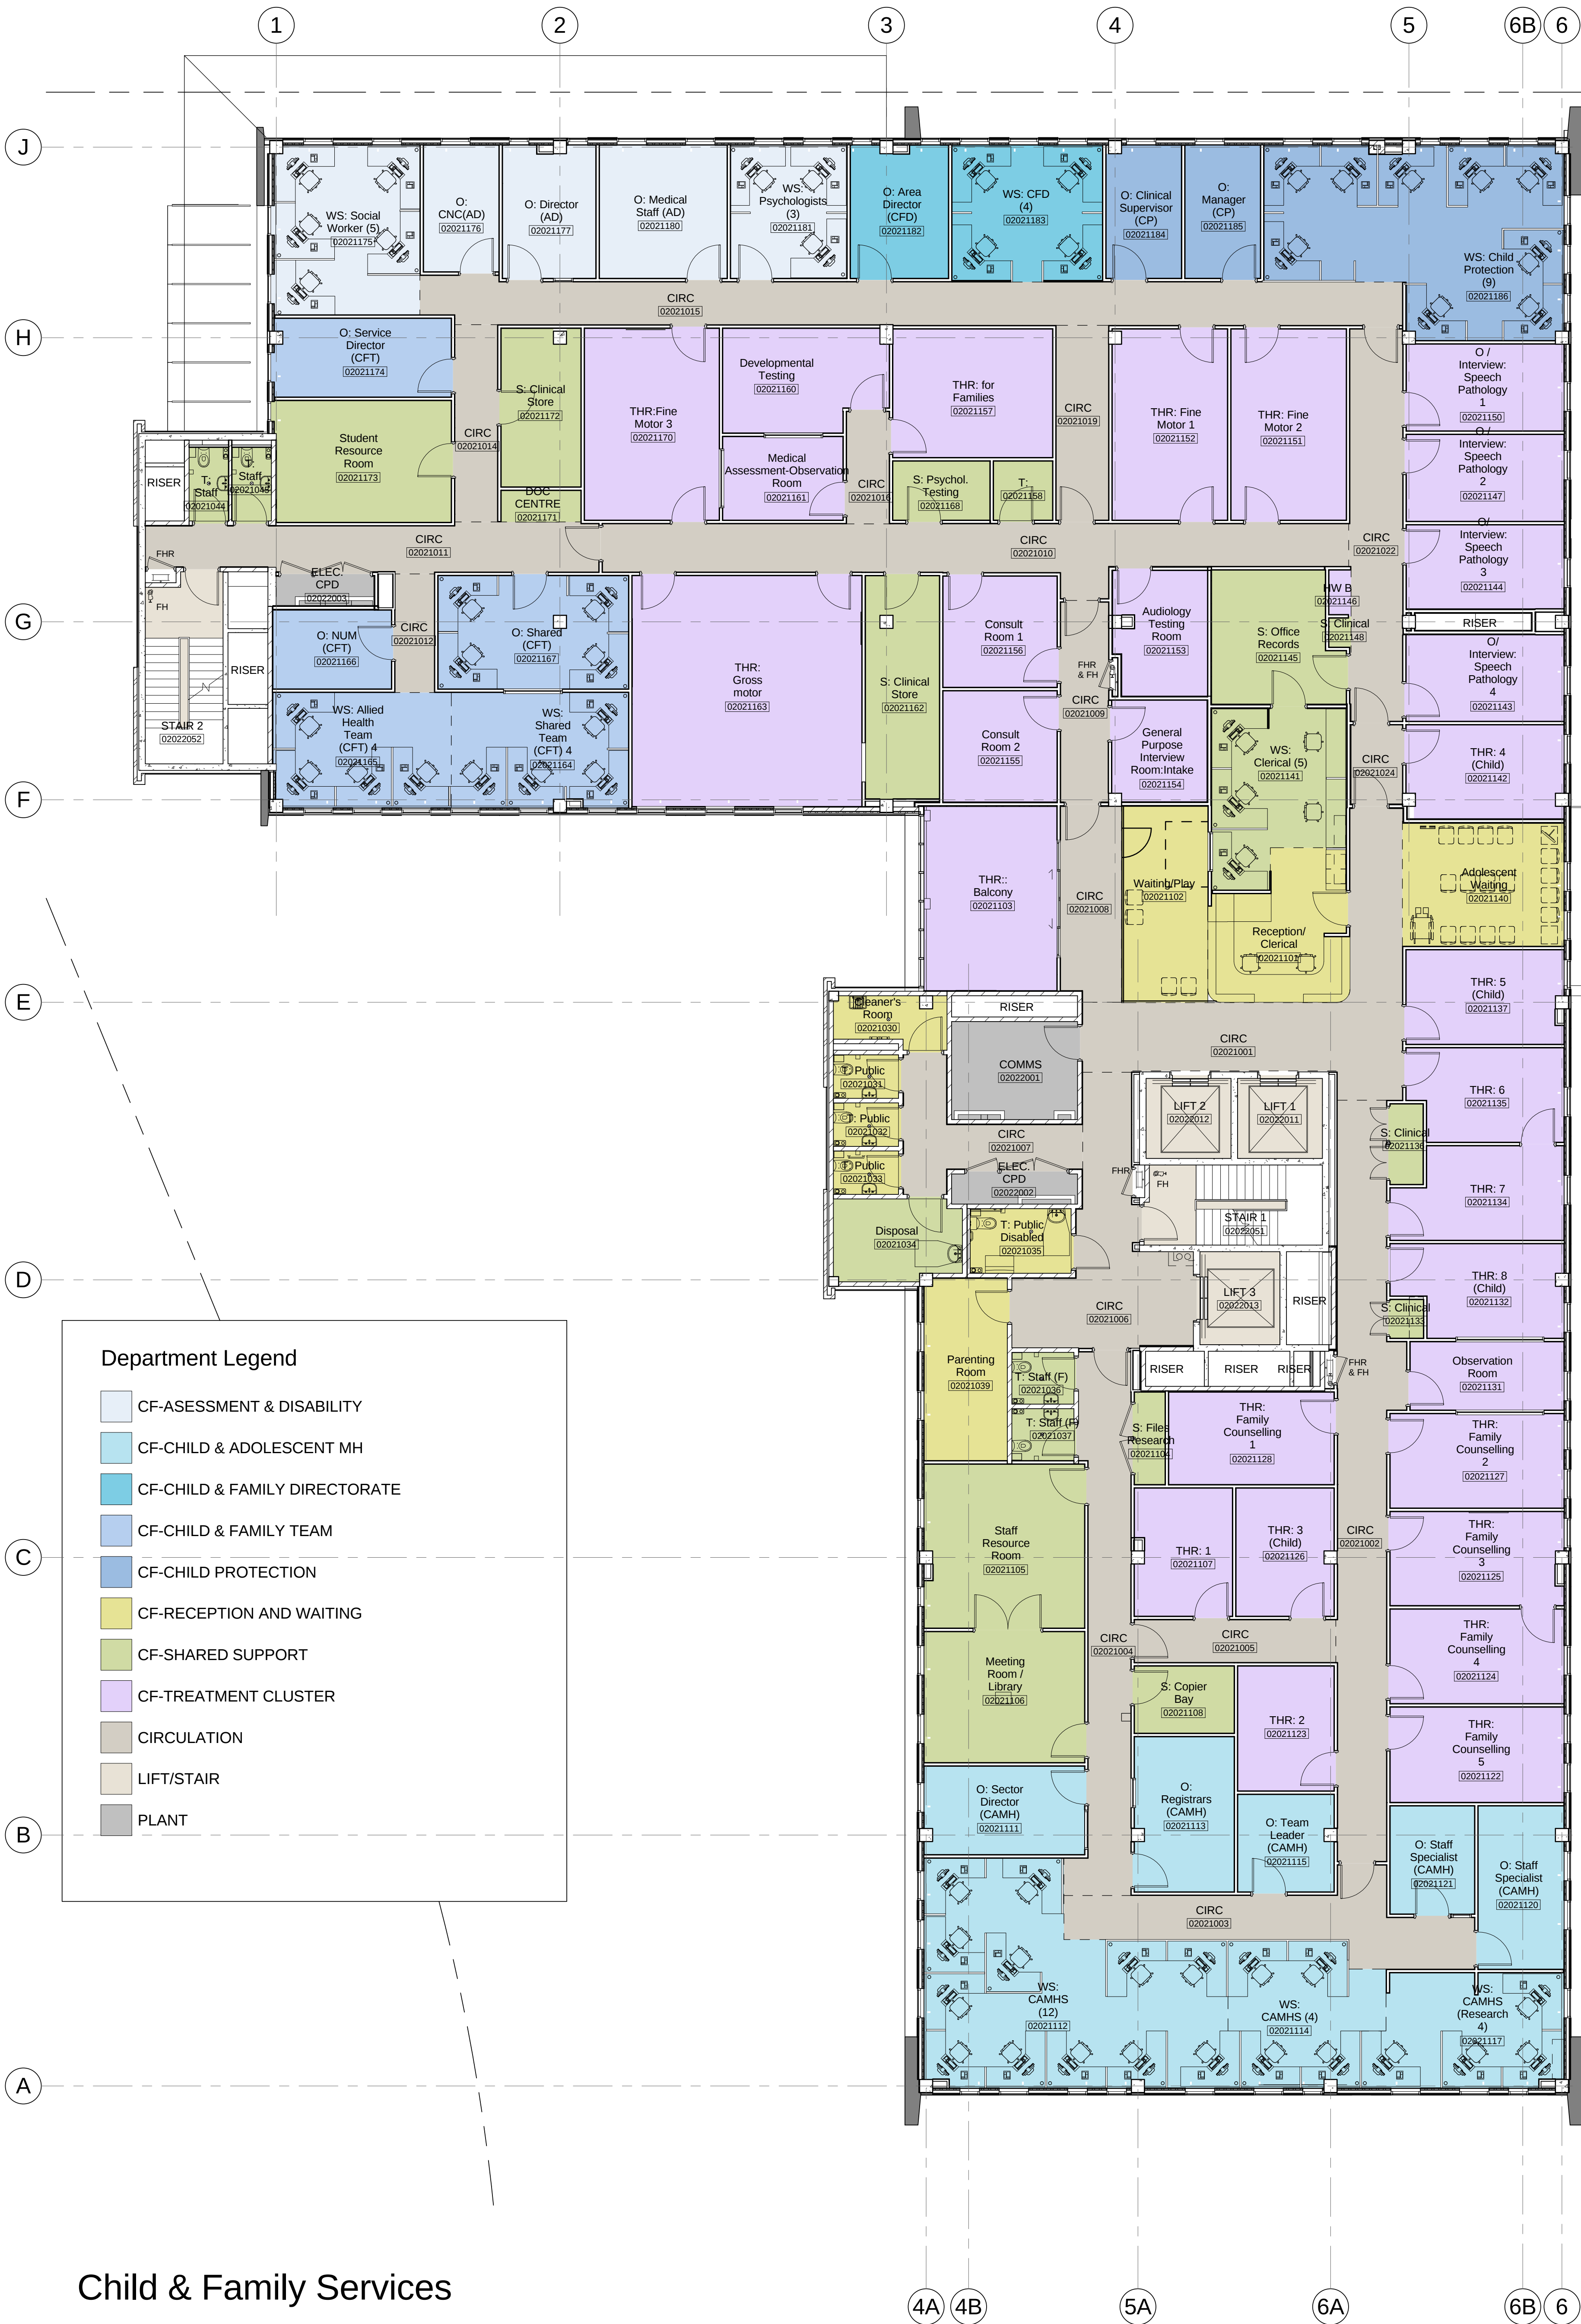

Child & Family Services

Cox Richardson
Level 2, 204 Clarence Street, Sydney NSW 2000 Australia
Tel : 612 9267 9599 Fax : 612 92645844
Email : sydney@cox.com.au Website : www.cox.com.au



PROJECT NAME **ROYAL NORTH SHORE HOSPITAL AND COMMUNITY HEALTH SERVICES BUILDING**

SHEET TYPE **LEVEL 02 FLOOR PLAN - Child & Family**

Drawing Number: **DWG-CH-AR-29102**

REV **T12**


DATE **27/10/09**

SCALE **1 : 100 @ A1**
reduce to 50% @ A2

PROJECT NORTH
TRUE NORTH

GRAPHIC SCALE

0 5m

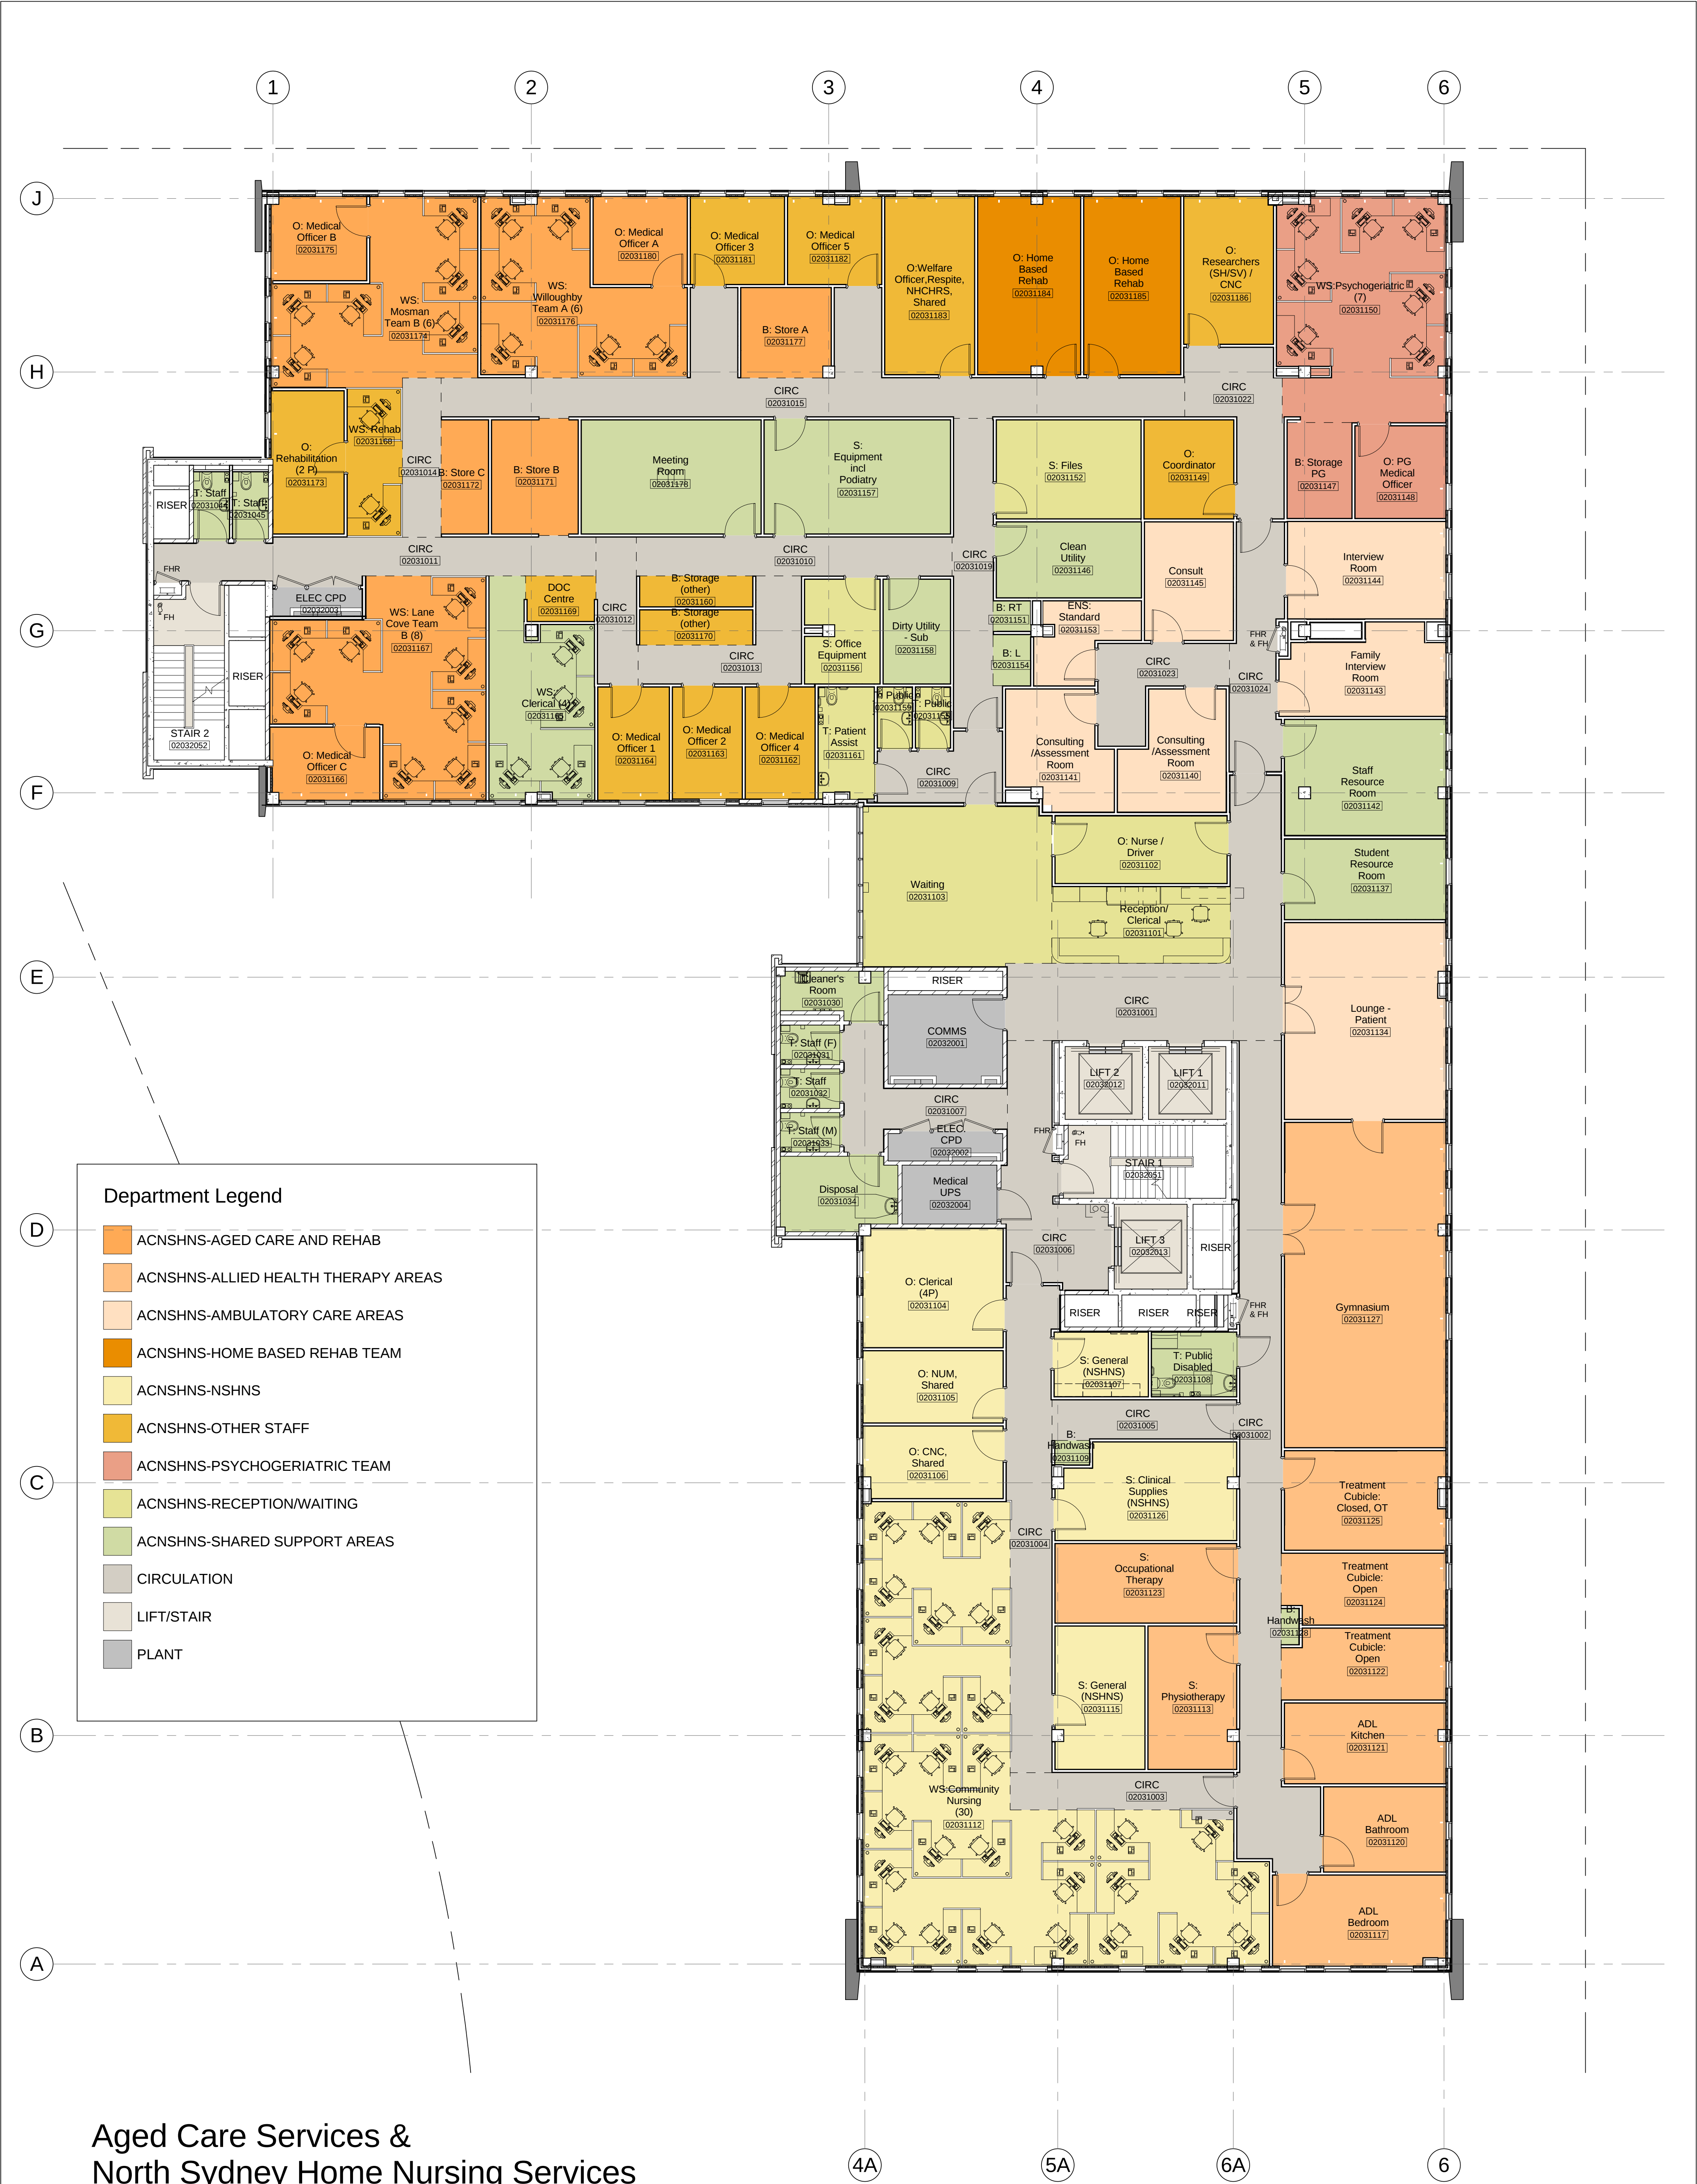

Aged Care Services &
North Sydney Home Nursing Services

Cox Richardson
Level 2, 204 Clarence Street, Sydney NSW 2000 Australia
Tel : 612 9267 9599 Fax : 612 92645844
Email : sydney@cox.com.au Website : www.cox.com.au



PROJECT NAME **ROYAL NORTH SHORE HOSPITAL AND COMMUNITY HEALTH SERVICES BUILDING**

SHEET TYPE

DRAWING TITLE **LEVEL 03 FLOOR PLAN - Aged Care Services and North Sydney Home Nursing**

Drawing Number: **DWG-CH-AR-29103**

REV **T12**

DATE 27/10/09

SCALE 1 : 100 @ A1
reduce to 50% @ A2

PROJECT NORTH

TRUE NORTH

GRAPHIC SCALE

0 5m





Sexual Health / Sexual Assault Services and
Health Promotion/Genetic Education/HCIS



Dental Services and Breast Screen Services

Cox Richardson
Level 2, 204 Clarence Street, Sydney NSW 2000 Australia
Tel : 612 9267 9599 Fax : 612 92645844
Email : sydney@cox.com.au Website : www.cox.com.au



PROJECT NAME
ROYAL NORTH SHORE HOSPITAL AND COMMUNITY HEALTH SERVICES BUILDING

SHEET TYPE
L6 FLOOR PLAN Dental/ Breast Screen

Drawing Number: DWG-CH-AR-29126

REV T12

DATE 27/10/09


SCALE 1 : 100 @ A1
reduce to 50% @ A2

PROJECT NORTH

TRUE NORTH

GRAPHIC SCALE



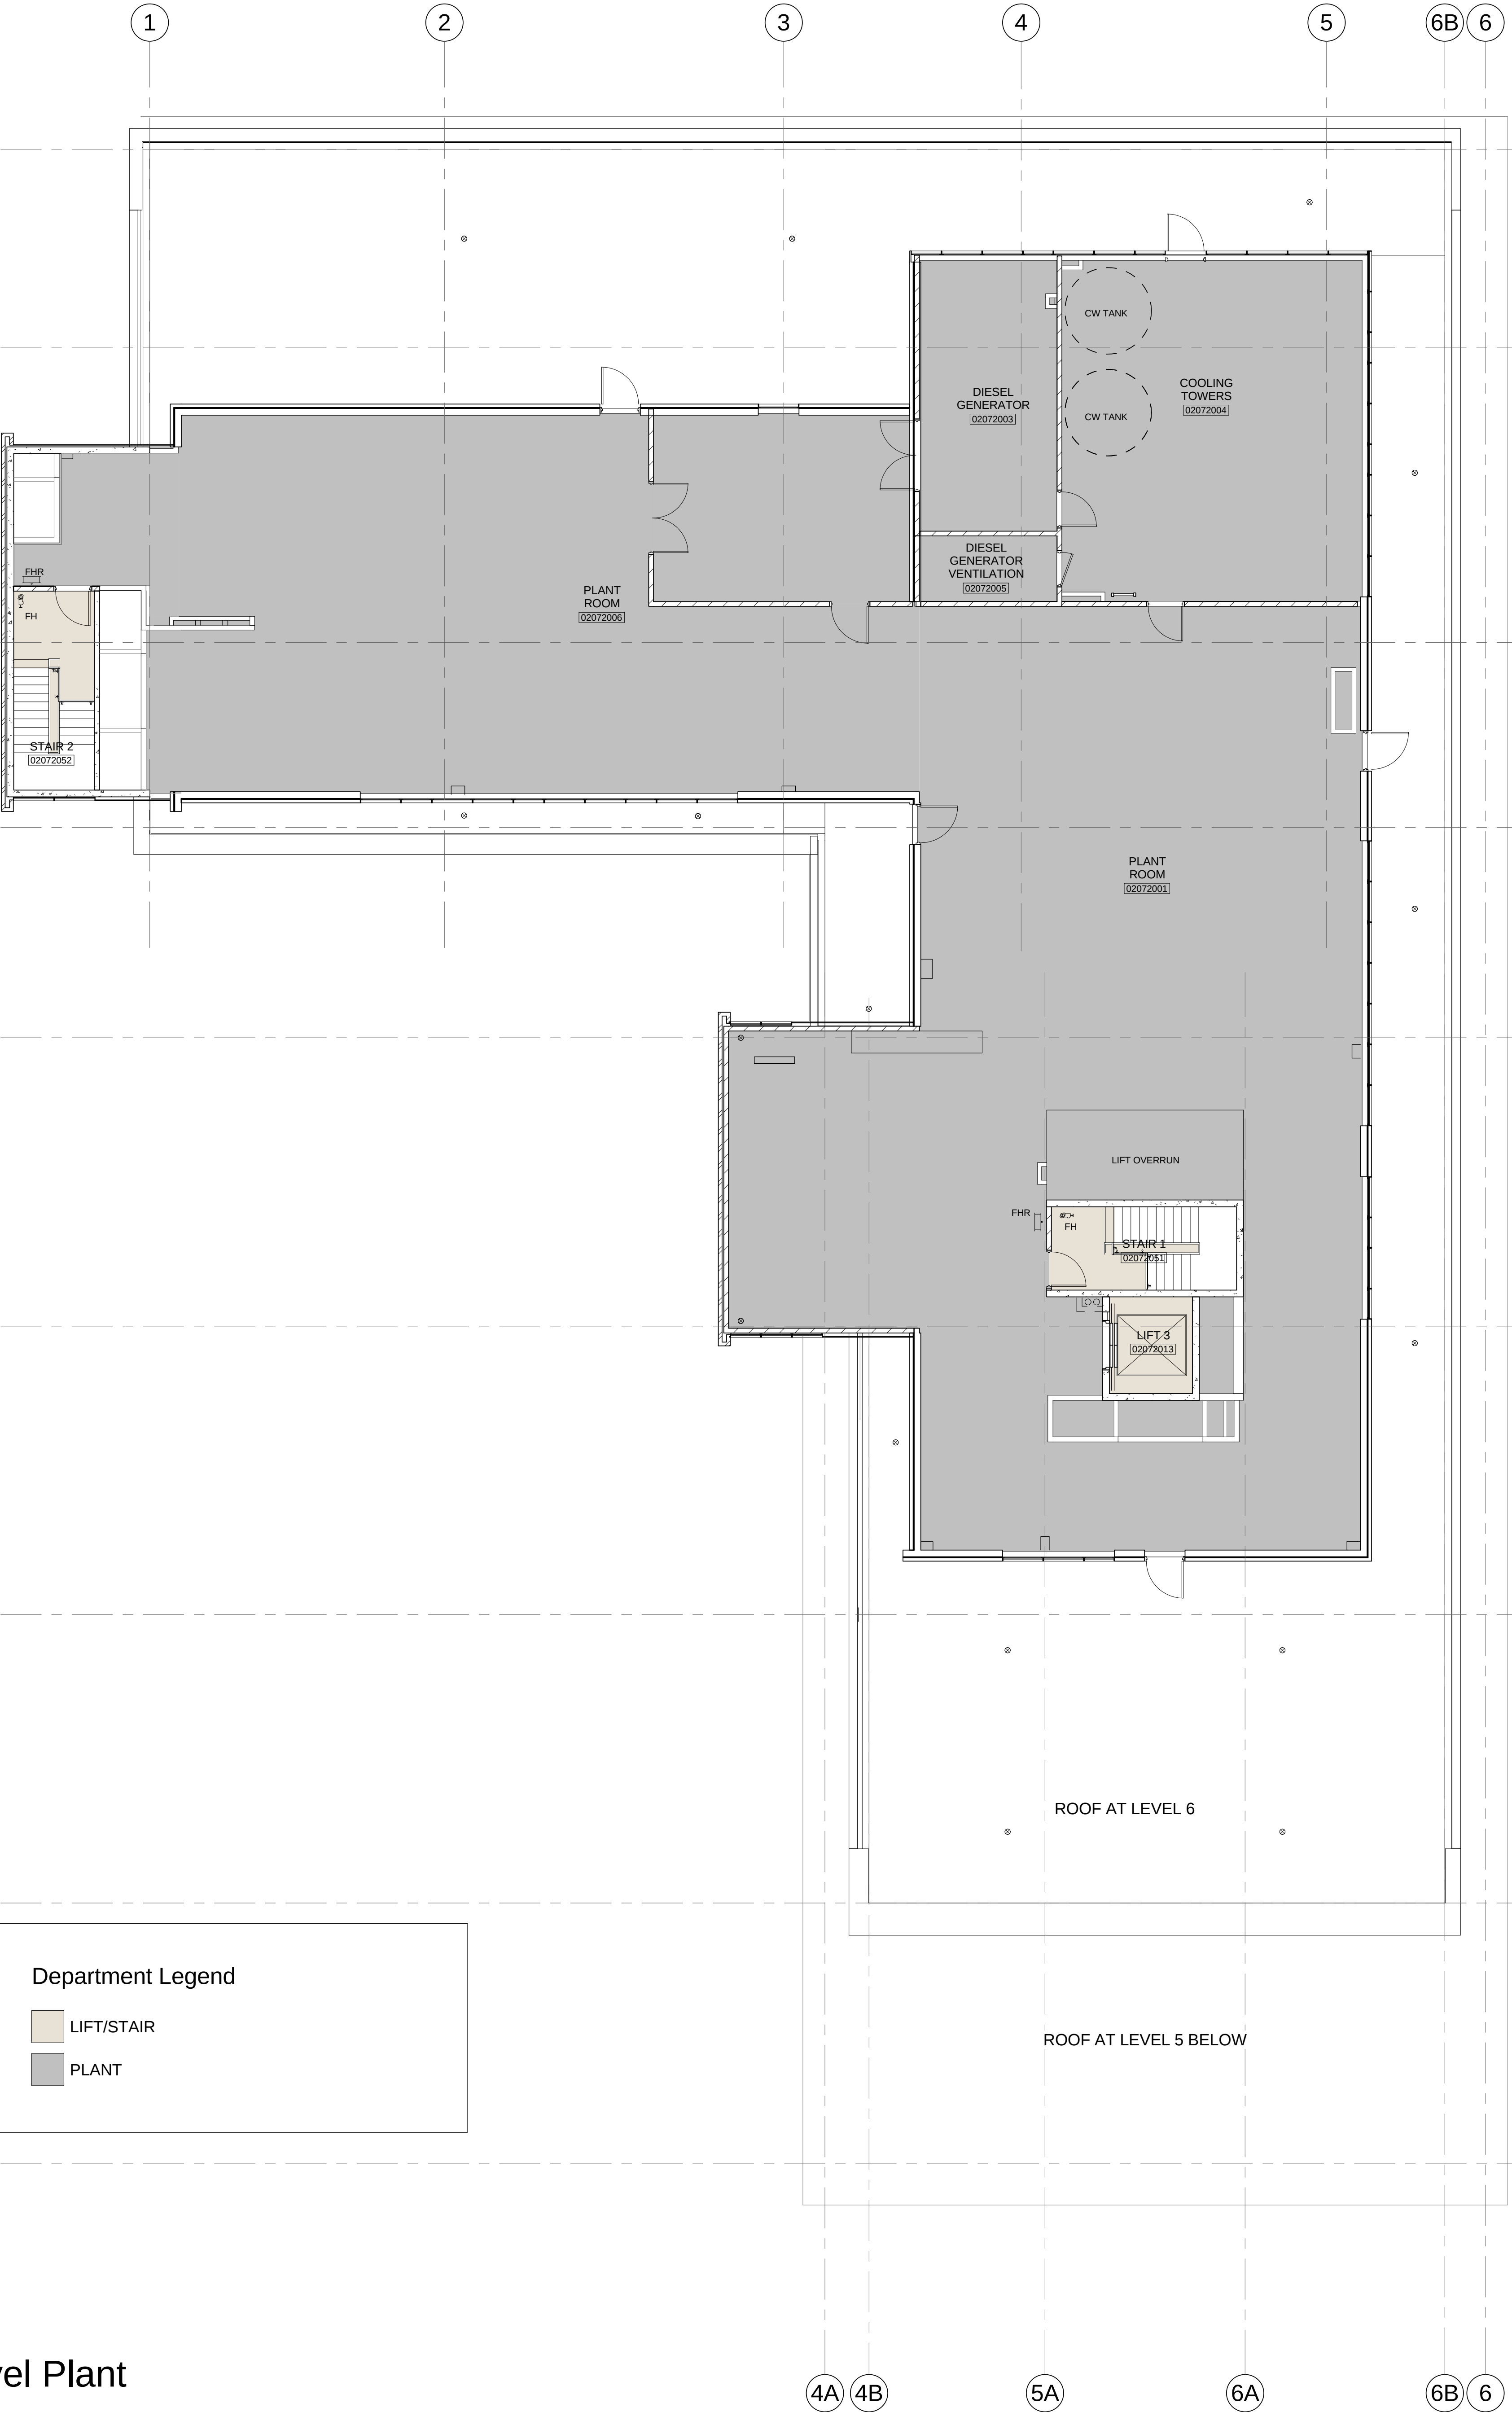

Department Legend

- LIFT/STAIR
- PLANT

Level Plant



Roof Plan

Cox Richardson
Level 2, 204 Clarence Street, Sydney NSW 2000 Australia
Tel : 612 9267 9599 Fax : 612 92645844
Email : sydney@cox.com.au Website : www.cox.com.au



PROJECT NAME **ROYAL NORTH SHORE HOSPITAL AND
COMMUNITY HEALTH SERVICES
BUILDING**

SHEET TYPE
DRAWING TITLE **ROOF PLAN**

Drawing Number: **DWG-CH-AR-29108**

REV **T09**

DATE 27/10/09

SCALE 1 : 100 @ A1
reduce to 50% @ A2

PROJECT NORTH
TRUE NORTH

