


Modifications to Project Approval

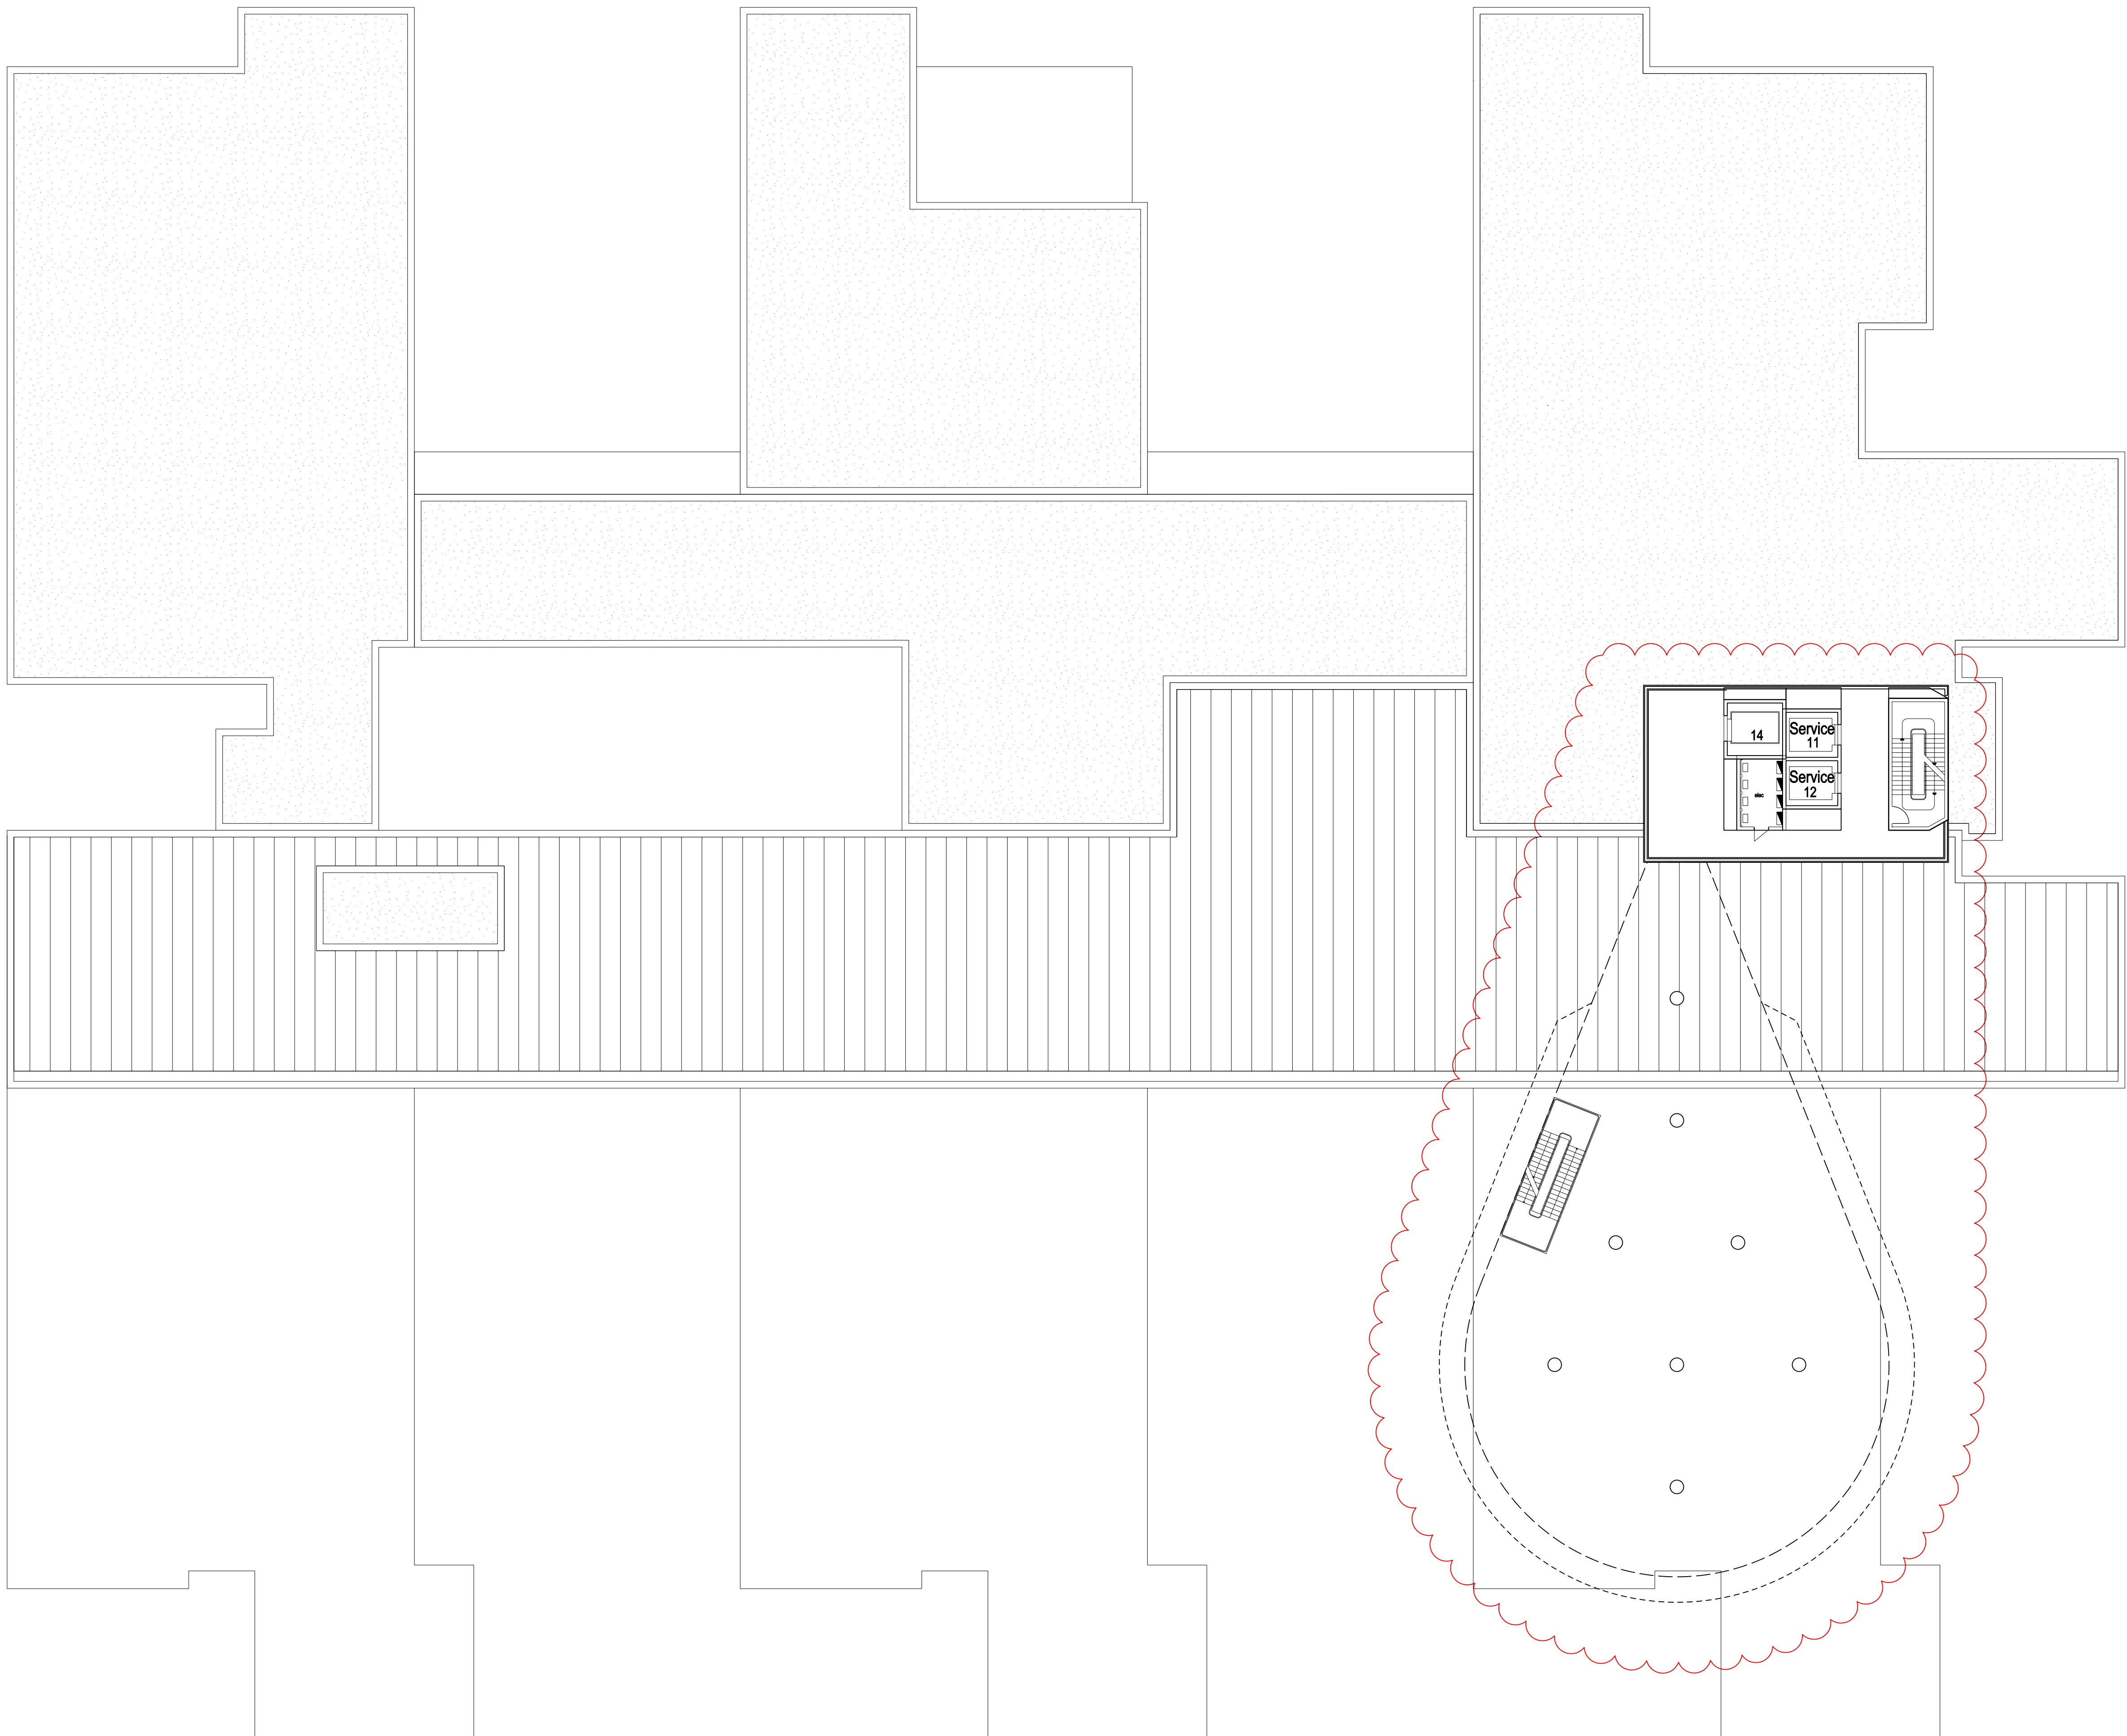

10




RL +124.50



Bligh Vollemaert Architecture

ISSUE	DATE	FOR
T04	20.10.08	PROJECT APPLICATION
T05	08.05.10	T5W APPLICATION
T05	04.05.10	T5W APPLICATION

PROJECT
ROYAL NORTH SHORE HOSPITAL AND
COMMUNITY HEALTH SERVICES PPP PROJECT

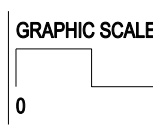  

SCALE
1:200 @ A0

DRAWING
LEVEL 10 ROOF PLAN

DRAWING NO
DWG-MHAR-110

DATE
NOV 2007

ISSUE
T05