



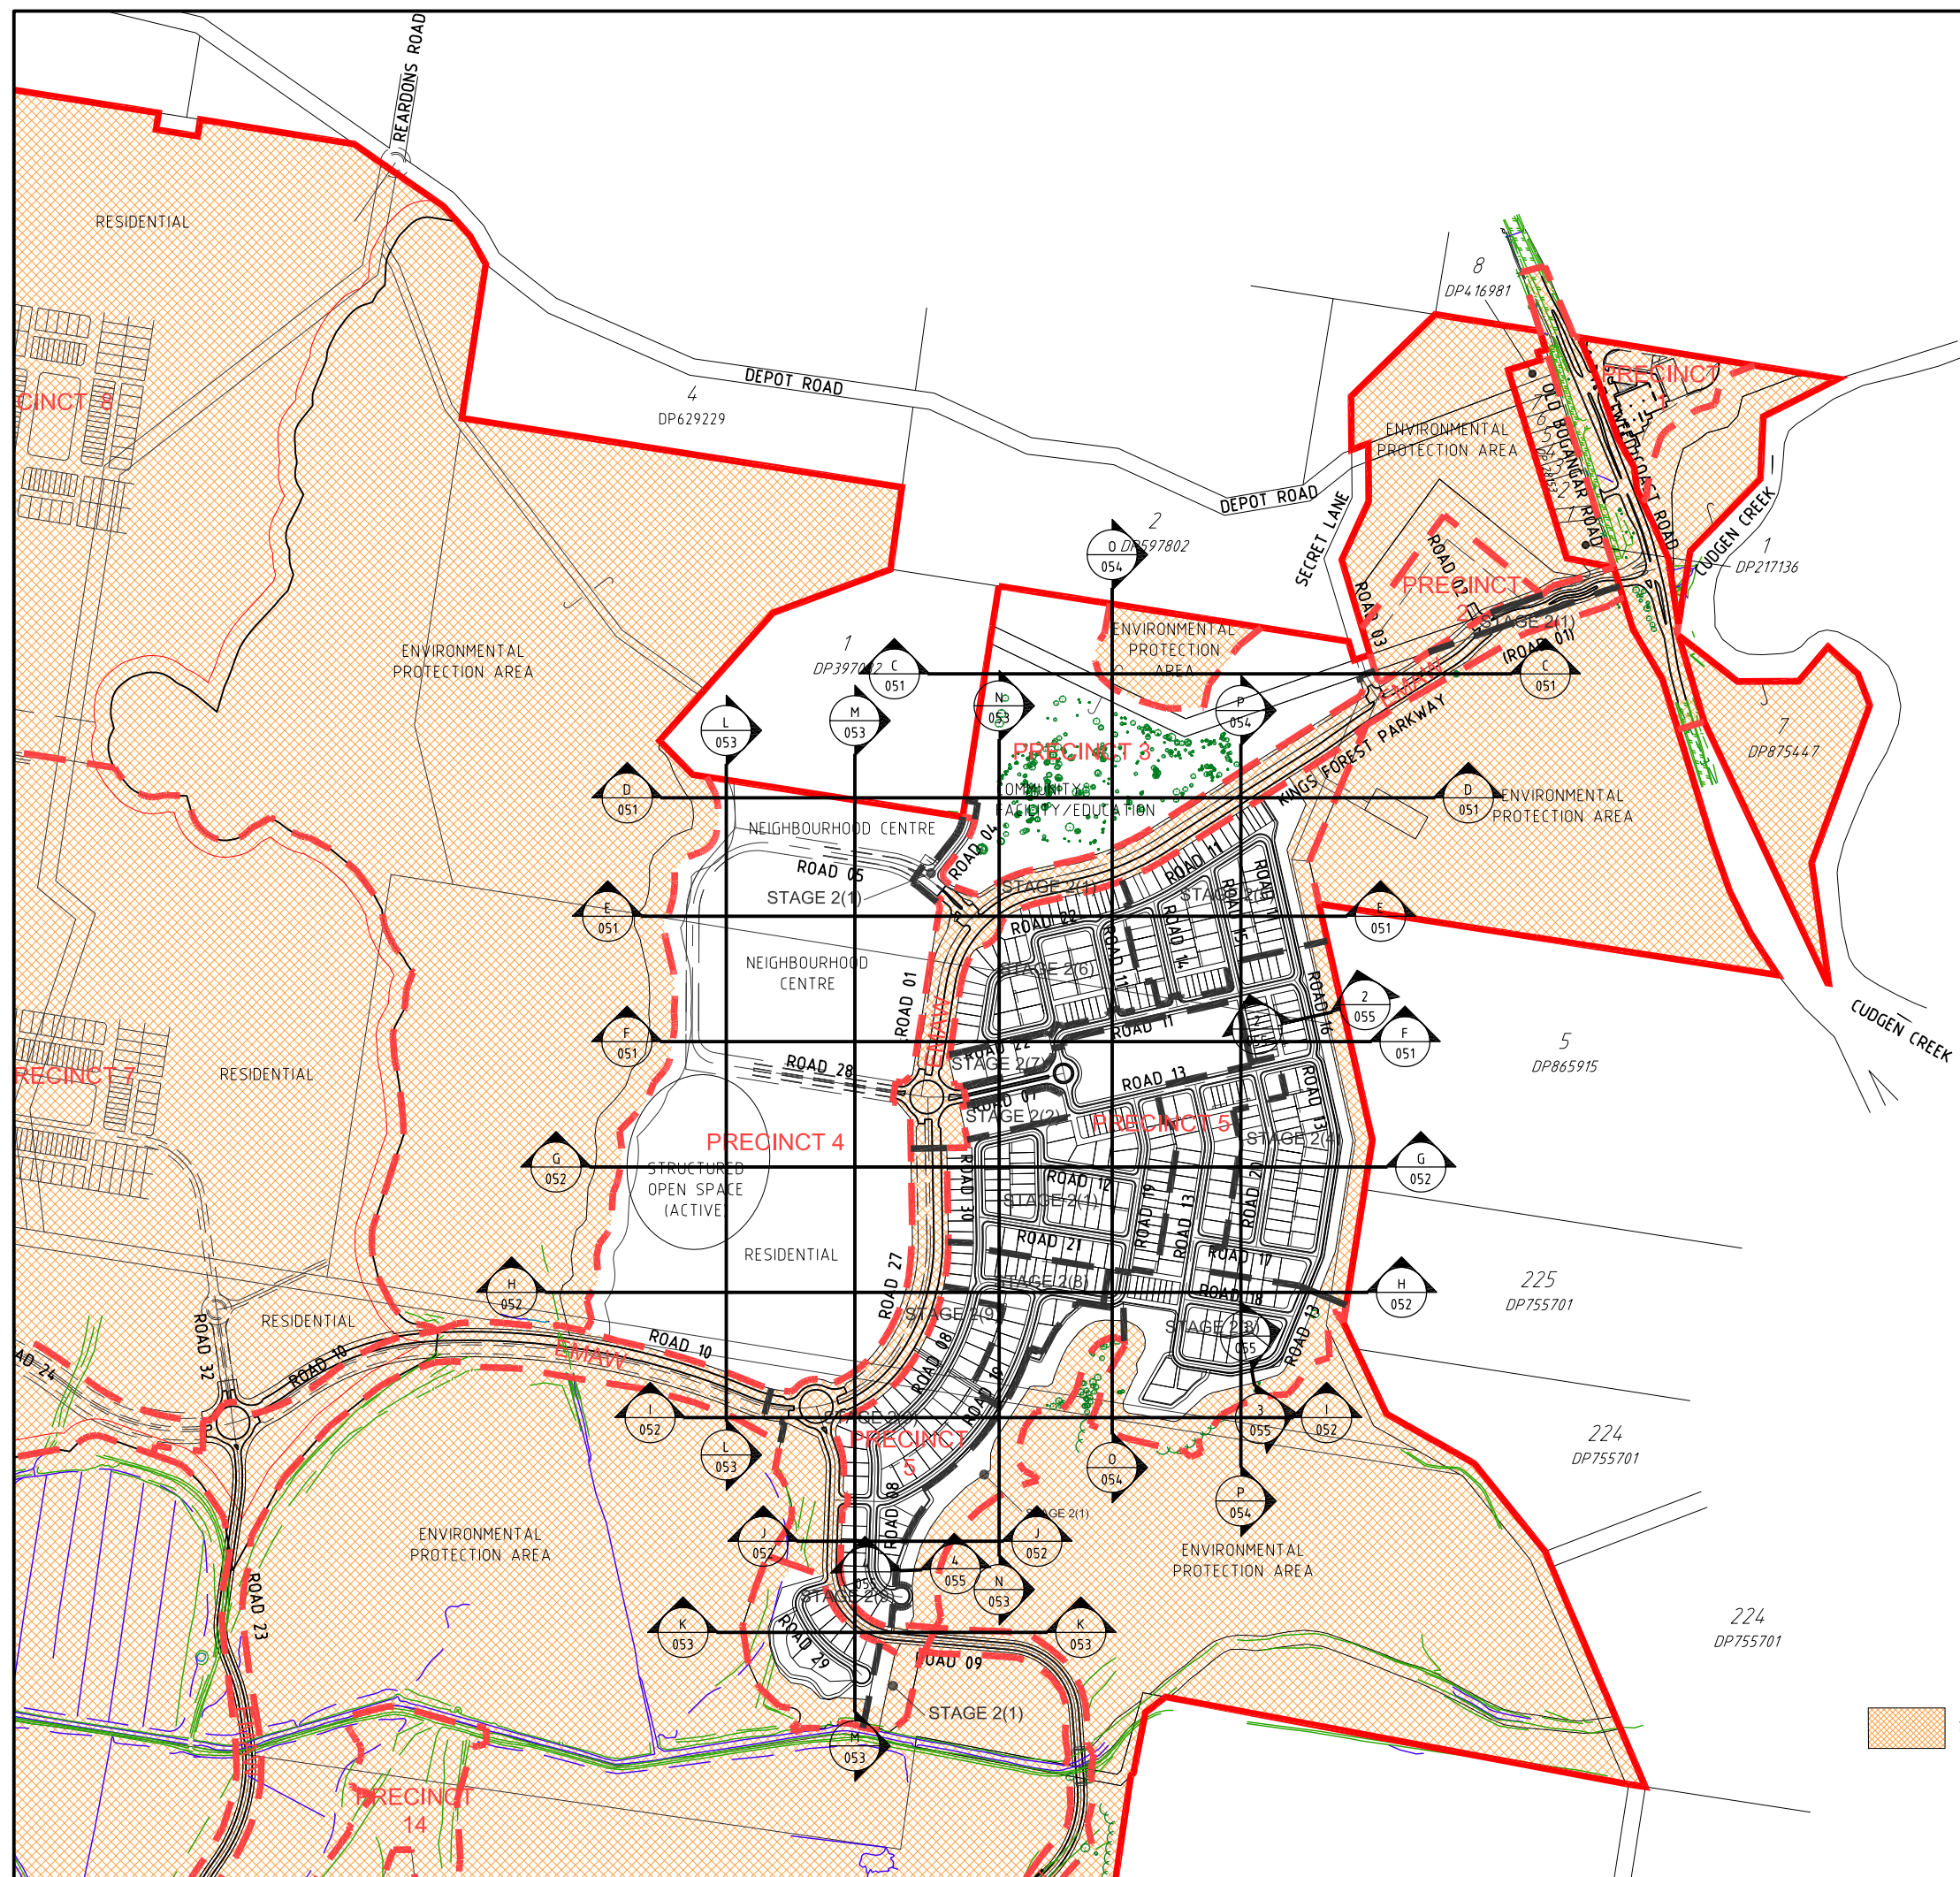

PROJECT NAME
**KINGS
FOREST**
BULK EARTHWORKS-PRECINCTS
03, 04 & 05
PRELIMINARY-PRECINCT 05

CLIENT
PROJECT 28
PTY LTD

 

PRE	DATE	AMENDMENT
-----	------	-----------

DO NOT SCALE FROM THIS DRAWING.

ALL DRAWINGS ARE TO BE READ IN CONJUNCTION
WITH 001-NOTES AND 003-LEGEND

LANDSURV Pty. Ltd.
14 Enid St.,
TWEED HEADS NSW 2485
Ph. (07) 55367055

GILBERT+SUTHERLAND
agricultural and environmental scientists

D R A W I N G T I T L E

BULK EARTHWORKS
SECTIONS KEY
PLAN




MORTONS
urban**solutions**
Urban & Regional Planning
Civil Engineering
Project Coordination

Mortons-Urban Solutions
 ABN: 39 116 375 065
 mortons@urbansolutions.net.au
 www.urbansolutions.net.au
 Tel 07 5571 1099
 Fax 07 5571 1088

DESIGNED	RB	DRAWN	BL


DRAWING NUMBER	AMEND.
10001-05-050	A

c:\aurocad client\123 - kings forest\precinct 05 (05)engineering drawings\Current\12301-05-050.dwg, LONGITUDINAL SECTIONS SHEET 01, 25/10/2011 11:52:10 AM, 1:2

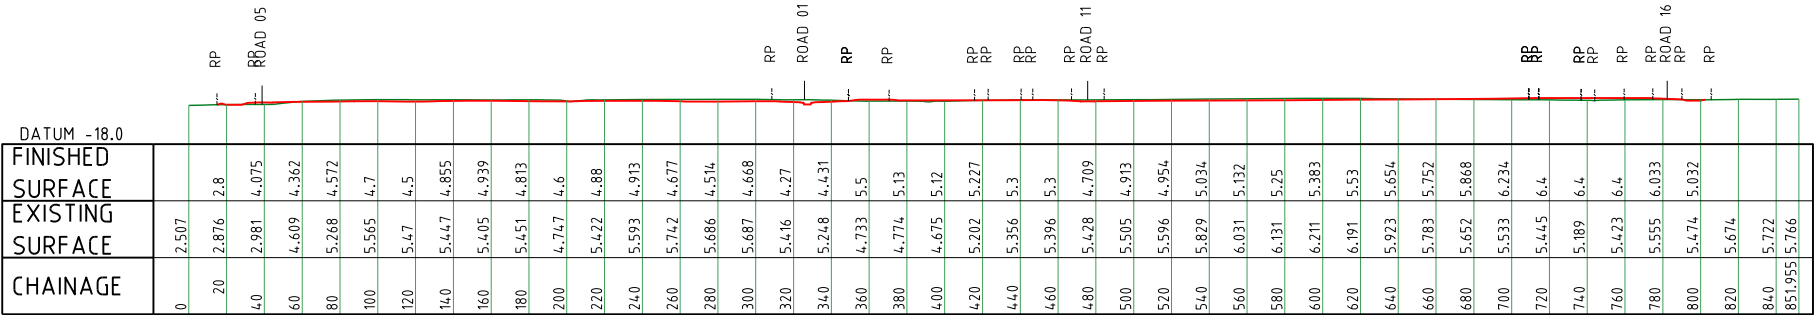


LONGITUDINAL SECTION F

Horizontal scale 1:2000
Vertical scale 1:2000

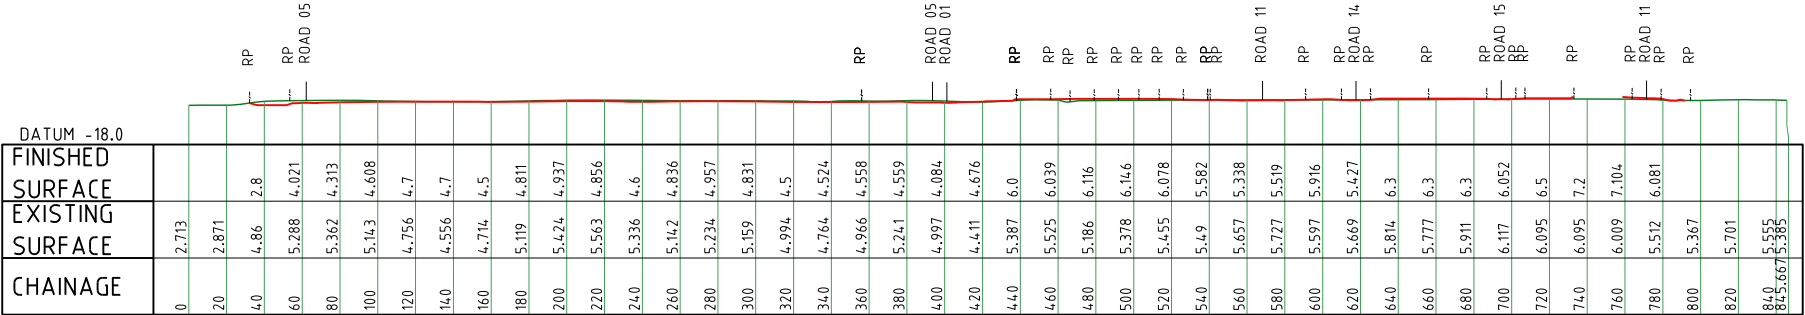


LONGITUDINAL SECTION E

Horizontal scale 1:2000
Vertical scale 1:2000

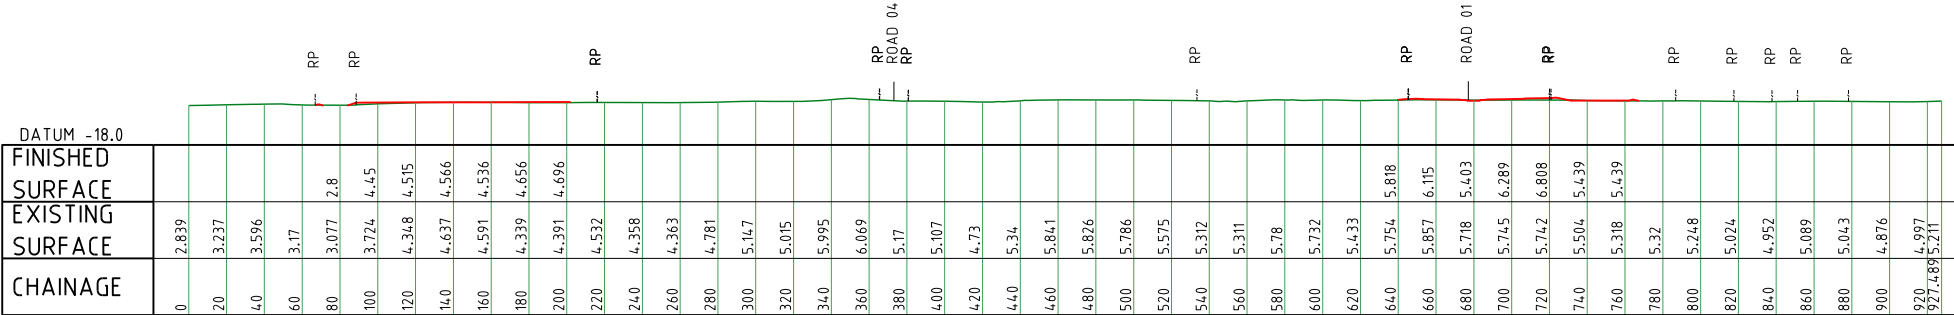

LONGITUDINAL SECTION D

Horizontal scale 1:2000
Vertical scale 1:2000

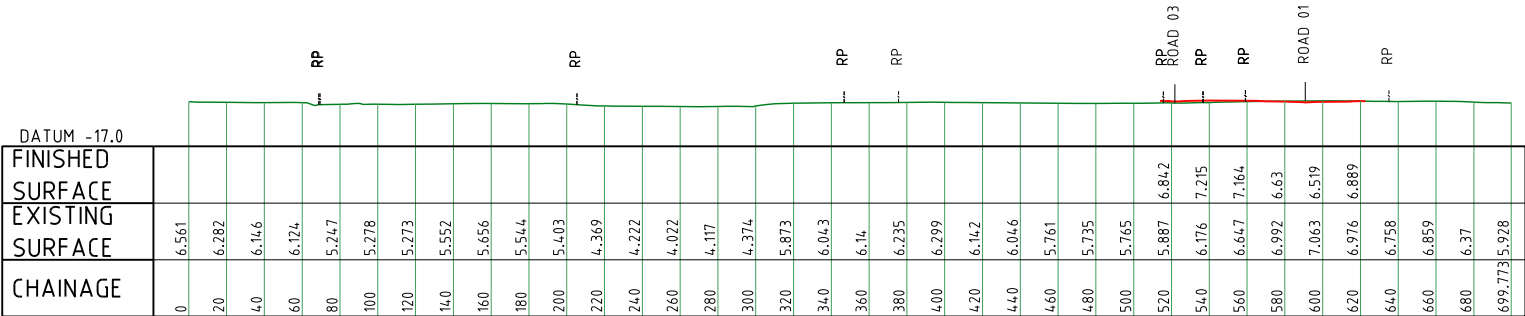

LONGITUDINAL SECTION C

Horizontal scale 1:2000
Vertical scale 1:2000

PROJECT NAME
KINGS FOREST
BULK EARTHWORKS-PRECINCTS
03, 04 & 05
PRELIMINARY-PRECINCT 05

REAL PROPERTY DESCRIPTION
Part of Lot 6 on DP875446, Part of Lot 1 on DP781633,
Part of Lot 40 on DP7482 & Part of Lot 2 on DP819015
PARISH OF CUDGEN.
COUNTY OF ROUS.

CLIENT
PROJECT 28 PTY LTD

0 20 40 60 80 100m
Scale 1:2000 - A1 (1:4,000 - A3)

ISSUES	DATE	
TENDER		
STATE AUTHORITY	08-03-11	
SURVEY		
ELECTRICAL		
CONSTRUCTION		

A	08-03-11	STATE AUTHORITY ISSUE
PRE	DATE	AMENDMENT

COPYRIGHT IS VESTED IN MORTONS URBAN SOLUTIONS AND
WRITTEN CONSENT IS REQUIRED PRIOR TO REPRODUCTION.
COPYRIGHT MORTONS URBAN SOLUTIONS 2000 .
DO NOT SCALE FROM THIS DRAWING.

ALL DRAWINGS ARE TO BE READ IN CONJUNCTION
WITH 001-NOTES AND 002-LEGEND

ASSOCIATED CONSULTANTS
LANDSURV Pty. Ltd.
14 Enid St.,
TWEED HEADS NSW 2485
Ph. (07) 55367055

GILBERT+SUTHERLAND
agricultural and environmental scientists

DRAWING TITLE

BULK EARTHWORKS
LONGITUDINAL SECTIONS
SHEET 01

MORTONS
urbansolutions
Urban & Regional Planning
Civil Engineering
Project Coordination


MUS Pty Ltd T/As:
Mortons-Urban Solutions
ABN: 39 116 375 065
mortons@urbansolutions.net.au
www.urbansolutions.net.au
Tel: 07 5571 1099
Fax: 07 5571 1088

Postal Address:
PO Box 2484
Southport QLD 4215

Gold Coast Office:
Suite 9, 19 Short St
Southport QLD 4215


DESIGNED RB	DRAWN BL
APPROVED	DATE 06-01-11
DRAWING NUMBER 12301-05-051	AMEND. A

\\casocad\client\123 - Kings forest\precinct 05 (05)eng\dwg\drawing\Current\12301-05-050.dwg, LONGITUDINAL SECTIONS SHEET 02, 25/10/2011 11:52:12 AM, 1:2

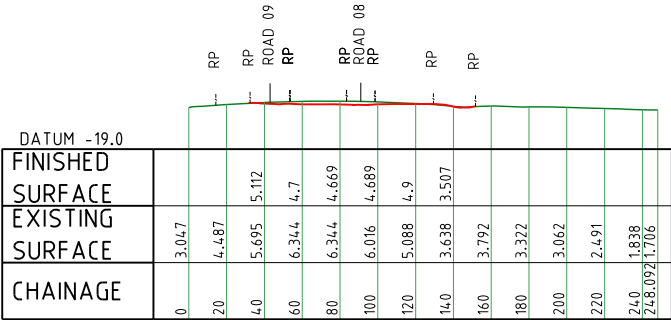


LONGITUDINAL SECTION J

Horizontal scale 1:2000
Vertical scale 1:2000

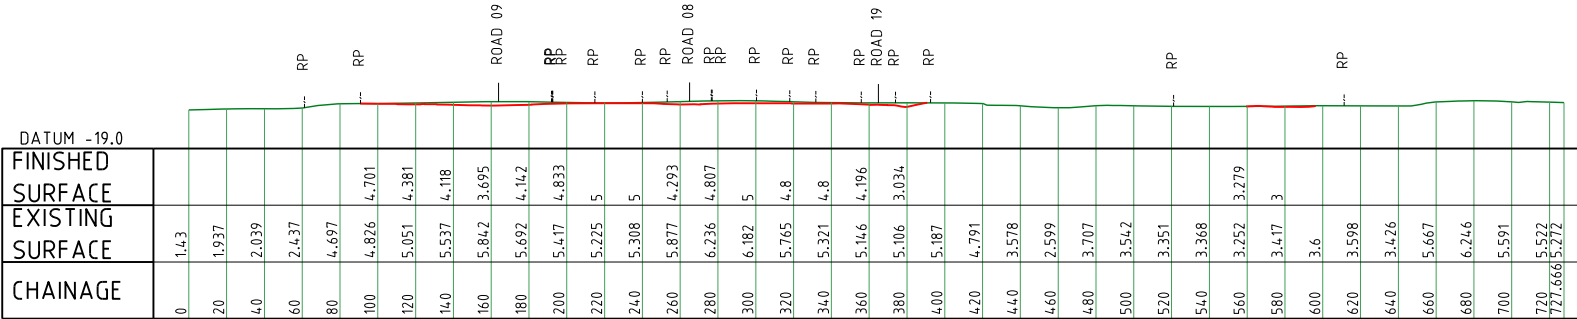


LONGITUDINAL SECTION I

Horizontal scale 1:2000
Vertical scale 1:2000

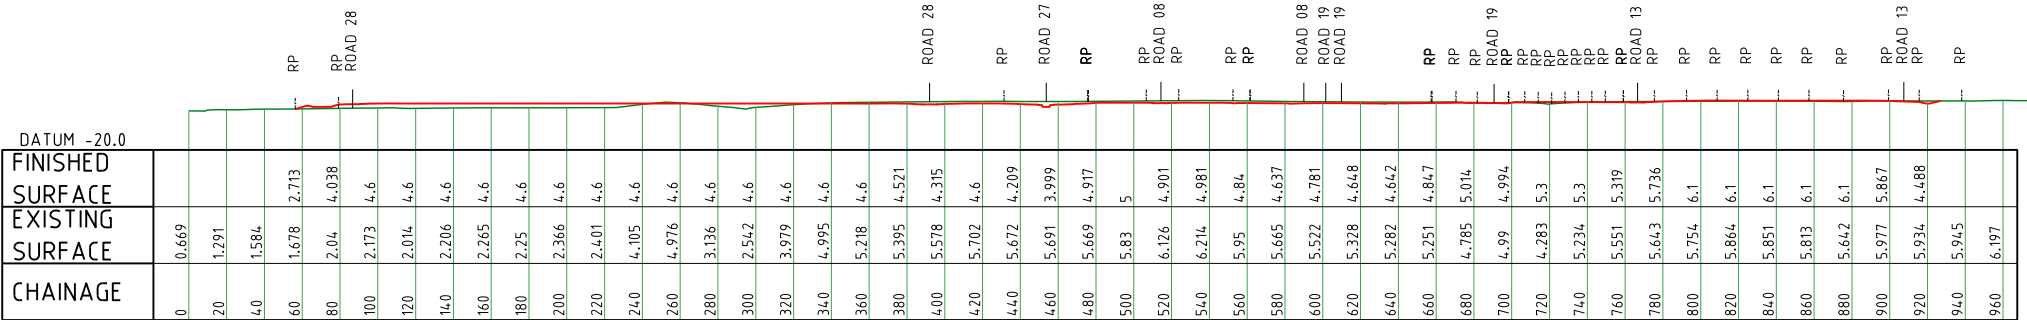

LONGITUDINAL SECTION H

Horizontal scale 1:2000
Vertical scale 1:2000

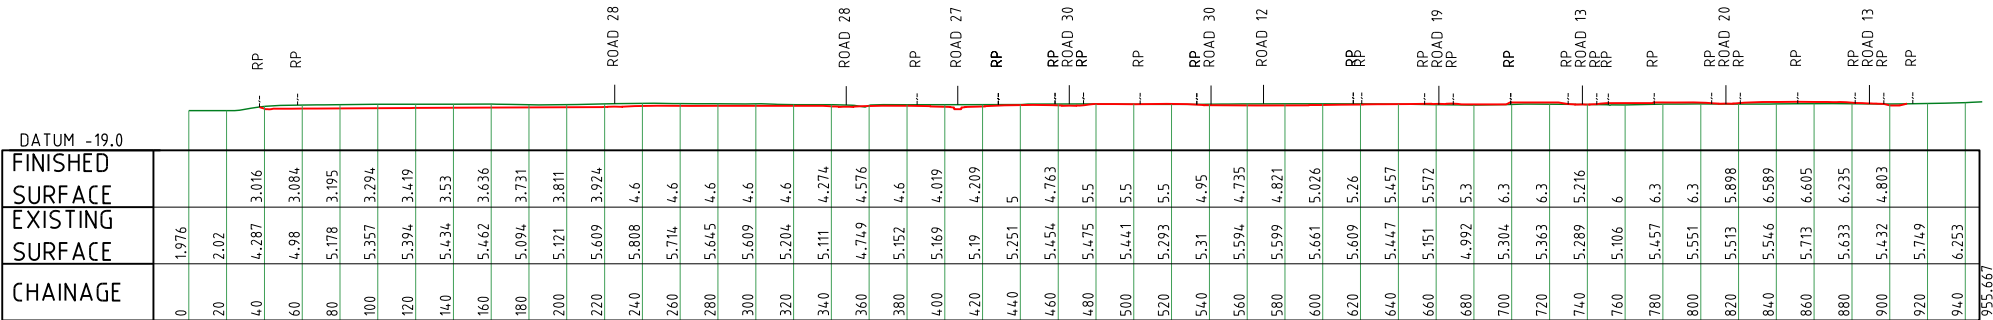

LONGITUDINAL SECTION G

Horizontal scale 1:2000
Vertical scale 1:2000

PROJECT NAME
KINGS FOREST
BULK EARTHWORKS-PRECINCTS
03, 04 & 05
PRELIMINARY-PRECINCT 05

REAL PROPERTY DESCRIPTION
Part of Lot 6 on DP875446, Part of Lot 1 on DP781633,
Part of Lot 40 on DP7482 & Part of Lot 2 on DP819015
PARISH OF CUDGEN.
COUNTY OF ROUS.

CLIENT
**PROJECT 28
PTY LTD**

0 20 40 60 80 100m
Scale 1:2000 - A1 (1:4000 - A3)

ISSUES	DATE	
TENDER		
STATE AUTHORITY	08-03-11	
SURVEY		
ELECTRICAL		
CONSTRUCTION		

A	08-03-11	STATE AUTHORITY ISSUE
PRE	DATE	AMENDMENT

COPYRIGHT IS VESTED IN MORTONS URBAN SOLUTIONS AND
WRITTEN CONSENT IS REQUIRED PRIOR TO REPRODUCTION.
COPYRIGHT MORTONS URBAN SOLUTIONS 2000 .
DO NOT SCALE FROM THIS DRAWING.

ALL DRAWINGS ARE TO BE READ IN CONJUNCTION
WITH 001-NOTES AND 002-LEGEND

ASSOCIATED CONSULTANTS
LANDSURV Pty. Ltd.
14 Enid St.,
TWEED HEADS NSW 2485
Ph. (07) 55367055

GILBERT+SUTHERLAND
agricultural and environmental scientists

DRAWING TITLE

BULK EARTHWORKS
LONGITUDINAL SECTIONS
SHEET 02

MORTONS
urbansolutions
Urban & Regional Planning
Civil Engineering
Project Coordination

MUS Pty Ltd T/As:
Mortons-Urban Solutions
ABN: 39 116 375 065
mortons@urbansolutions.net.au
www.urbansolutions.net.au
Tel: 07 5571 1099
Fax: 07 5571 1088

Postal Address
PO Box 2484
Southport QLD 4215

Gold Coast Office
Suite 9, 19 Short St
Southport QLD 4215

DESIGNED	RB	DRAWN	BL
APPROVED		DATE	06-01-11
DRAWING NUMBER			AMEND.
12301-05-052			A


DATUM -20.0		FINISHED SURFACE	EXISTING SURFACE	CHAINAGE
0	6.508			
20	6.325			
40	5.187			
60	4.53	4.515		
80	3.239	4.384		
100	4.523	4.268		
120	4.278	3.979		
140	4.344	4.479		
160	4.8	4.664		
180	5.053	4.79		
200	5.157	4.819		
220	5.188	4.839		
240	5.233	4.859		
260	5.305	4.879		
280	5.531	4.899		
300	5.092	4.919		
320	4.745	4.939		
340	5.418	4.959		
360	5.839	4.94		
380	6.097	4.587		
400	6.209	3.997		
420	6.148	4.6		
440	5.964	4.6		
460	5.82	4.6		
480	5.511	4.213		
500	5.098	4.6		
520	4.442	4.6		
540	4.641	4.6		
560	4.986	4.6		
580	5.12	4.6		
600	5.017	4.6		
620	5.008	4.6		
640	5.224	4.6		
660	5.457	4.6		
680	5.561	4.135		
700	5.75	4.454		
720	6.072	4.6		
740	5.975	4.545		
760	5.758	3.847		
780	5.511	4.229		
800	5.259	5		
820	4.986	5		
840	5.217	5		
860	5.6	5		
880	5.461	5		
900	5.135	4.86		
920	6.251	4.7		
940	6.353	4.7		
960	6.273	4.7		
980	6.484	4.7		
1000	7.09	4.7		
1020	5.053	4.52		
1040	2.483	4.57		
1060	1.915	4.9		
1080	1.921	4.78		
1100	1.941	4.231		
1120	1.695	3.532		
1140	1.051			
1160	117.41073			

DATUM - 19.0		FINISHED SURFACE		EXISTING SURFACE		CHAINAGE	
0	5.397						
20	4.227	4.092					
40	3.086	2.8					
60	2.981	2.8					
80	3.099	2.8					
100	3.907	3.908					
120	4.896	4.233					
140	5.345	4.485					
160	5.424	4.555					
180	5.151	4.681					
200	4.811	4.7					
220	5.01	4.665					
240	5.253	4.578					
260	5.352	4.51					
280	5.17	4.549					
300	4.735	4.601					
320	4.963	4.586					
340	5.412	4.504					
360	5.669	4.223					
380	5.597	3.759					
400	5.502	3.33					
420	5.4	3.404					
440	5.449	3.483					
460	5.433	3.57					
480	5.39	3.654					
500	5.44	3.599					
520	5.54	3.537					
540	5.566	3.483					
560	5.841	3.432					
580	5.896	4.146					
600	4.658	4.6					
620	2.926	4.6					
640	2.351	4.6					
660	2.381	4.6					
680	2.239	4.409					
700	2.116	4.554					
720	1.893	4.6					
740	2.102	4.573					
760	2.189	4.635					
780	2.159						
787.548	2.122						


DATUM -20.0											
FINISHED SURFACE											
EXISTING SURFACE											
CHAINAGE	0	1.12	20	1.161		40	0.981		60	1.148	
						80	1.371	3.865			
						100	5.567	5.1			
						120	6.015	4.57			
						140	4.533	5.3			
						160	2.286	4.9			
						180	17.49	4.552			
						200	1716	4.067			
						220	1.887	4.068			
						240	1.927	3.712			
						260	1.724	3.073			
						280	1.383	2.401			
						300	1.124	1.735			
						320	1.067	1.138			
						340	0.943	1.017			
						360	1.317				
						380	1.28				
							396.745	1.297			

DRAWING NUMBER	AMEND.
12301-05-053	A


Horizontal scale 1:2000
Vertical scale 1:2000

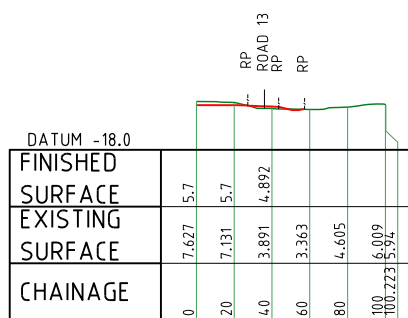


Horizontal scale 1:2000
Vertical scale 1:2000

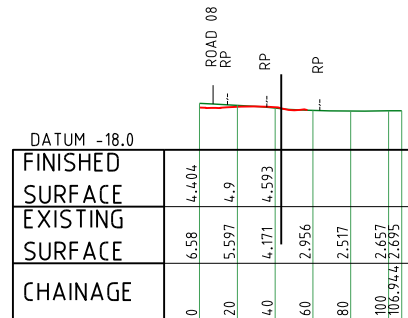


Horizontal scale 1:2000
Vertical scale 1:2000

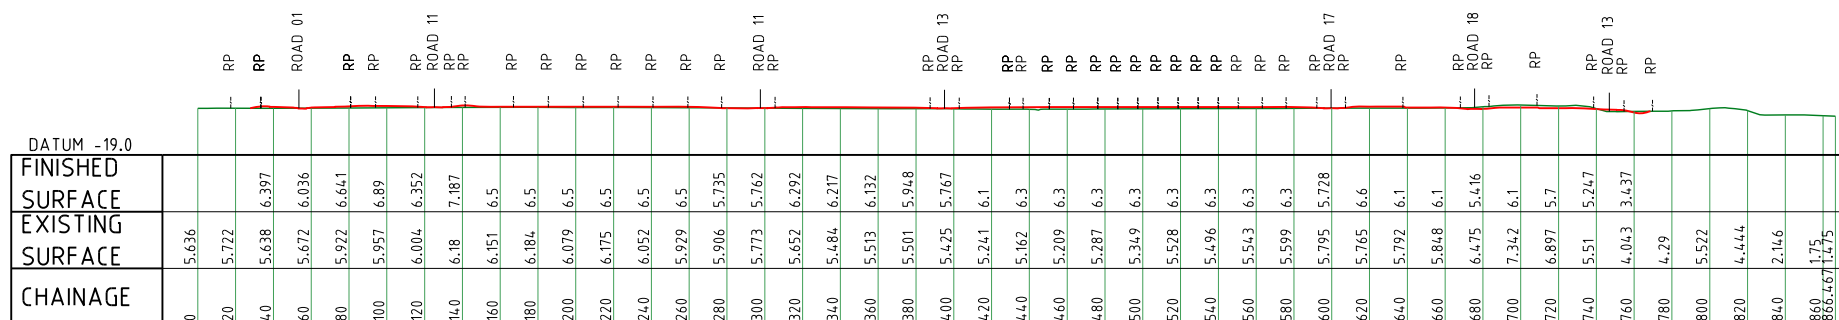

Horizontal scale 1:2000
Vertical scale 1:2000

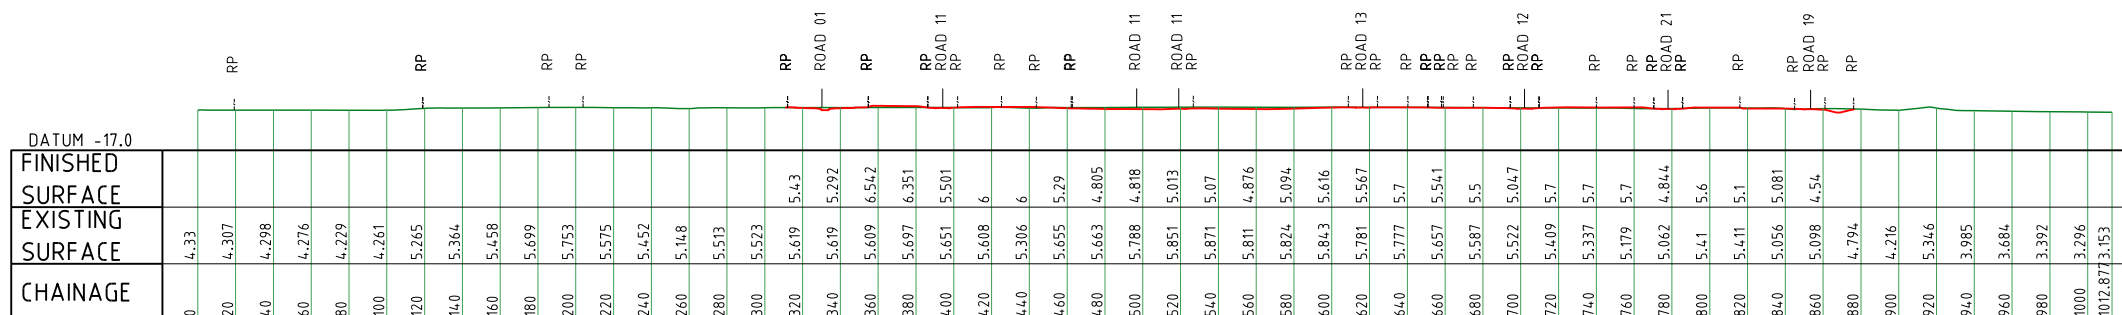

Horizontal scale 1:2000
Vertical scale 1:2000

 

ISSUES	DATE	
TENDER		
STATE AUTHORITY	08-03-11	
SURVEY		
ELECTRICAL		
CONSTRUCTION		

A	08-03-11	STATE AUTHORITY ISSUE
PRE	DATE	AMENDMENT

COPYRIGHT IS VESTED IN MORTONS URBAN SOLUTIONS AND
WRITTEN CONSENT IS REQUIRED PRIOR TO REPRODUCTION.
COPYRIGHT MORTONS URBAN SOLUTIONS 2000 .
DO NOT SCALE FROM THIS DRAWING.

ALL DRAWINGS ARE TO BE READ IN CONJUNCTION
WITH 001-NOTES AND 002-LEGEND

ASSOCIATED CONSULTANTS
LANDSURV Pty. Ltd.
14 Enid St.,
TWEED HEADS NSW 2485
Ph. (07) 55367055

GILBERT+SUTHERLAND
agricultural and environmental scientists

D R A W I N G T I T L E

BULK EARTHWORKS
LONGITUDINAL SECTIONS
SHEET 04










MORTONS
urban**solutions**
Urban & Regional Planning
Civil Engineering
Project Coordination

MUS Pty Ltd T/As: Postal Address:
Mortons-Urban Solutions PO Box 248
ABN 39 116 375 065 Southport QLD 4211
mortons@urbansolutions.net.au
www.urbansolutions.net.au Gold Coast Office
Tel 07 5571 1099 Suite 9, 19 Short St
Fax 07 5571 1088 Southport QLD 4211

DESIGNED RB	DRAWN BL
APPROVED	DATE 06-01-11

DRAWING NUMBER	AMEND.
12301-05-054	A

c:\autocad client\123 - kings forest\precinct 05 (05)\engineering drawings\Current\12301-05-090.dwg, SHEET 01, 25/10/2011 11:52:24 AM, 1:2

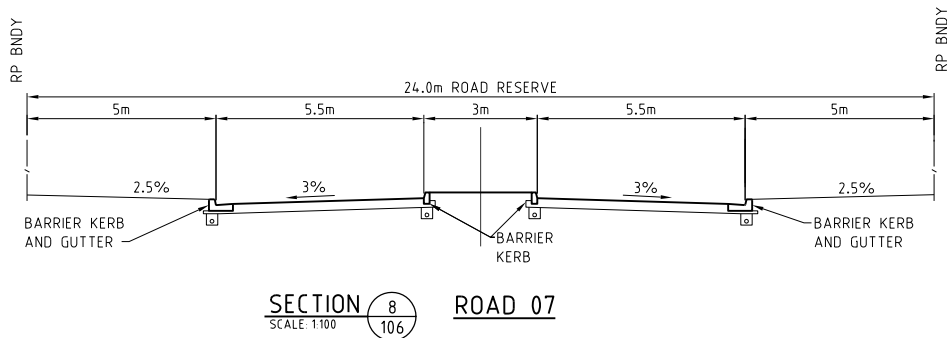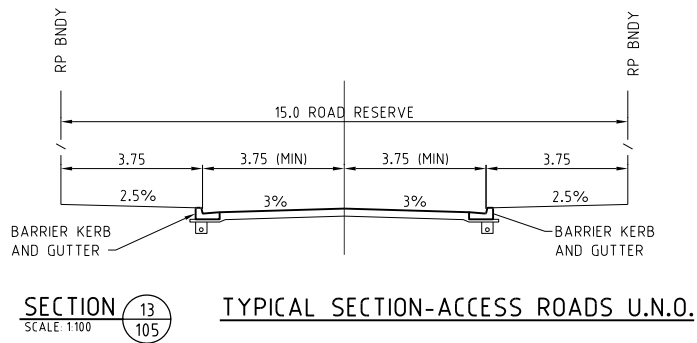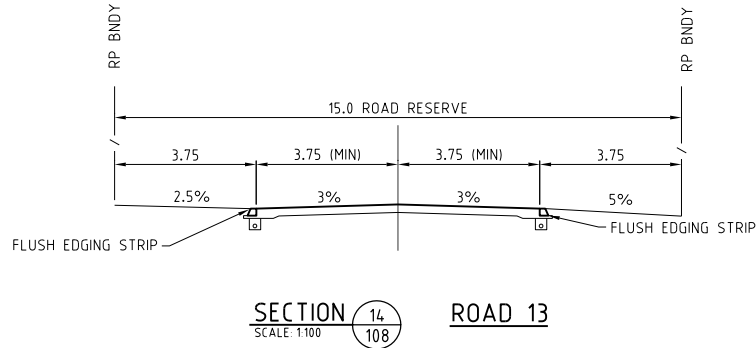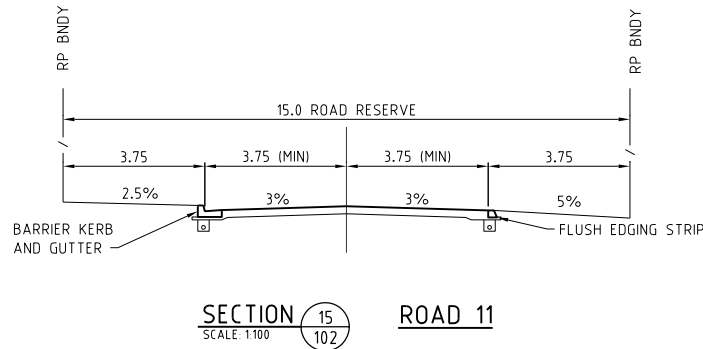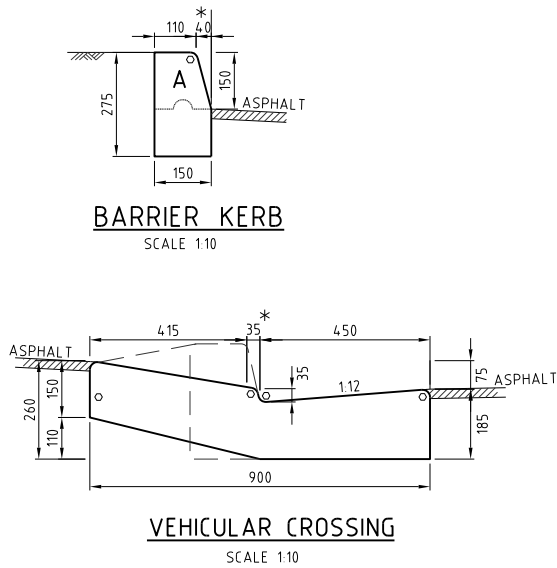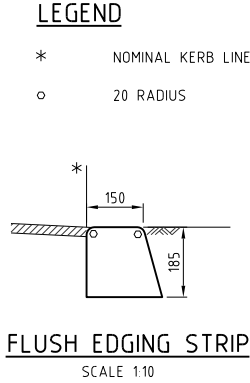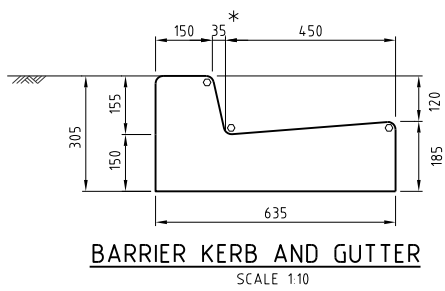

PROJECT NAME
KINGS FOREST
BULK EARTHWORKS-PRECINCTS
03, 04 & 05
PRELIMINARY-PRECINCT 05

REAL PROPERTY DESCRIPTION
Part of Lot 6 on DP875446, Part of Lot 1 on DP781633,
Part of Lot 40 on DP7482 & Part of Lot 2 on DP819015
PARISH OF CUDGEN.
COUNTY OF ROUS.

CLIENT
PROJECT 28
PTY LTD

ISSUES	DATE	
TENDER		
STATE AUTHORITY	08-03-11	
SURVEY		
ELECTRICAL		
CONSTRUCTION		

A	08-03-11	STATE AUTHORITY ISSUE
PRE DATE		AMENDMENT

COPYRIGHT IS VESTED IN MORTONS URBAN SOLUTIONS AND
WRITTEN CONSENT IS REQUIRED PRIOR TO REPRODUCTION.
COPYRIGHT MORTONS URBAN SOLUTIONS 2000 .
DO NOT SCALE FROM THIS DRAWING.

ALL DRAWINGS ARE TO BE READ IN CONJUNCTION
WITH 001-NOTES AND 002-LEGEND

ASSOCIATED CONSULTANTS
LANDSURV Pty. Ltd.
14 Enkid St.,
TWEED HEADS NSW 2485
Ph. (07) 55367055

GILBERT+SUTHERLAND
agricultural and environmental scientists

DRAWING TITLE

TYPICAL SECTIONS
AND DETAILS
SHEET 01

MORTONS
urbansolutions
Urban & Regional Planning
Civil Engineering
Project Coordination

MUS Pty Ltd T/As:
Mortons-Urban Solutions
ABN: 39 116 375 065
mortons@urbansolutions.net.au
www.urbansolutions.net.au
Tel: 07 5571 1099
Fax: 07 5571 1088

Postal Address
PO Box 2484
Southport QLD 4215


Gold Coast Office
Suite 9, 19 Short St
Southport QLD 4215

DESIGNED RB	DRAWN DENVER
APPROVED	DATE 12-11-09

DRAWING NUMBER
12301-05-090

AMEND.
A

cautoacad client123 - heta developments pty ltd01 - kings forest.precinct 05 (05)engineering drawingsCurrent12301-05-100.dwg, SHEET 03, 25/10/2011 11:55:09 AM, 1:2

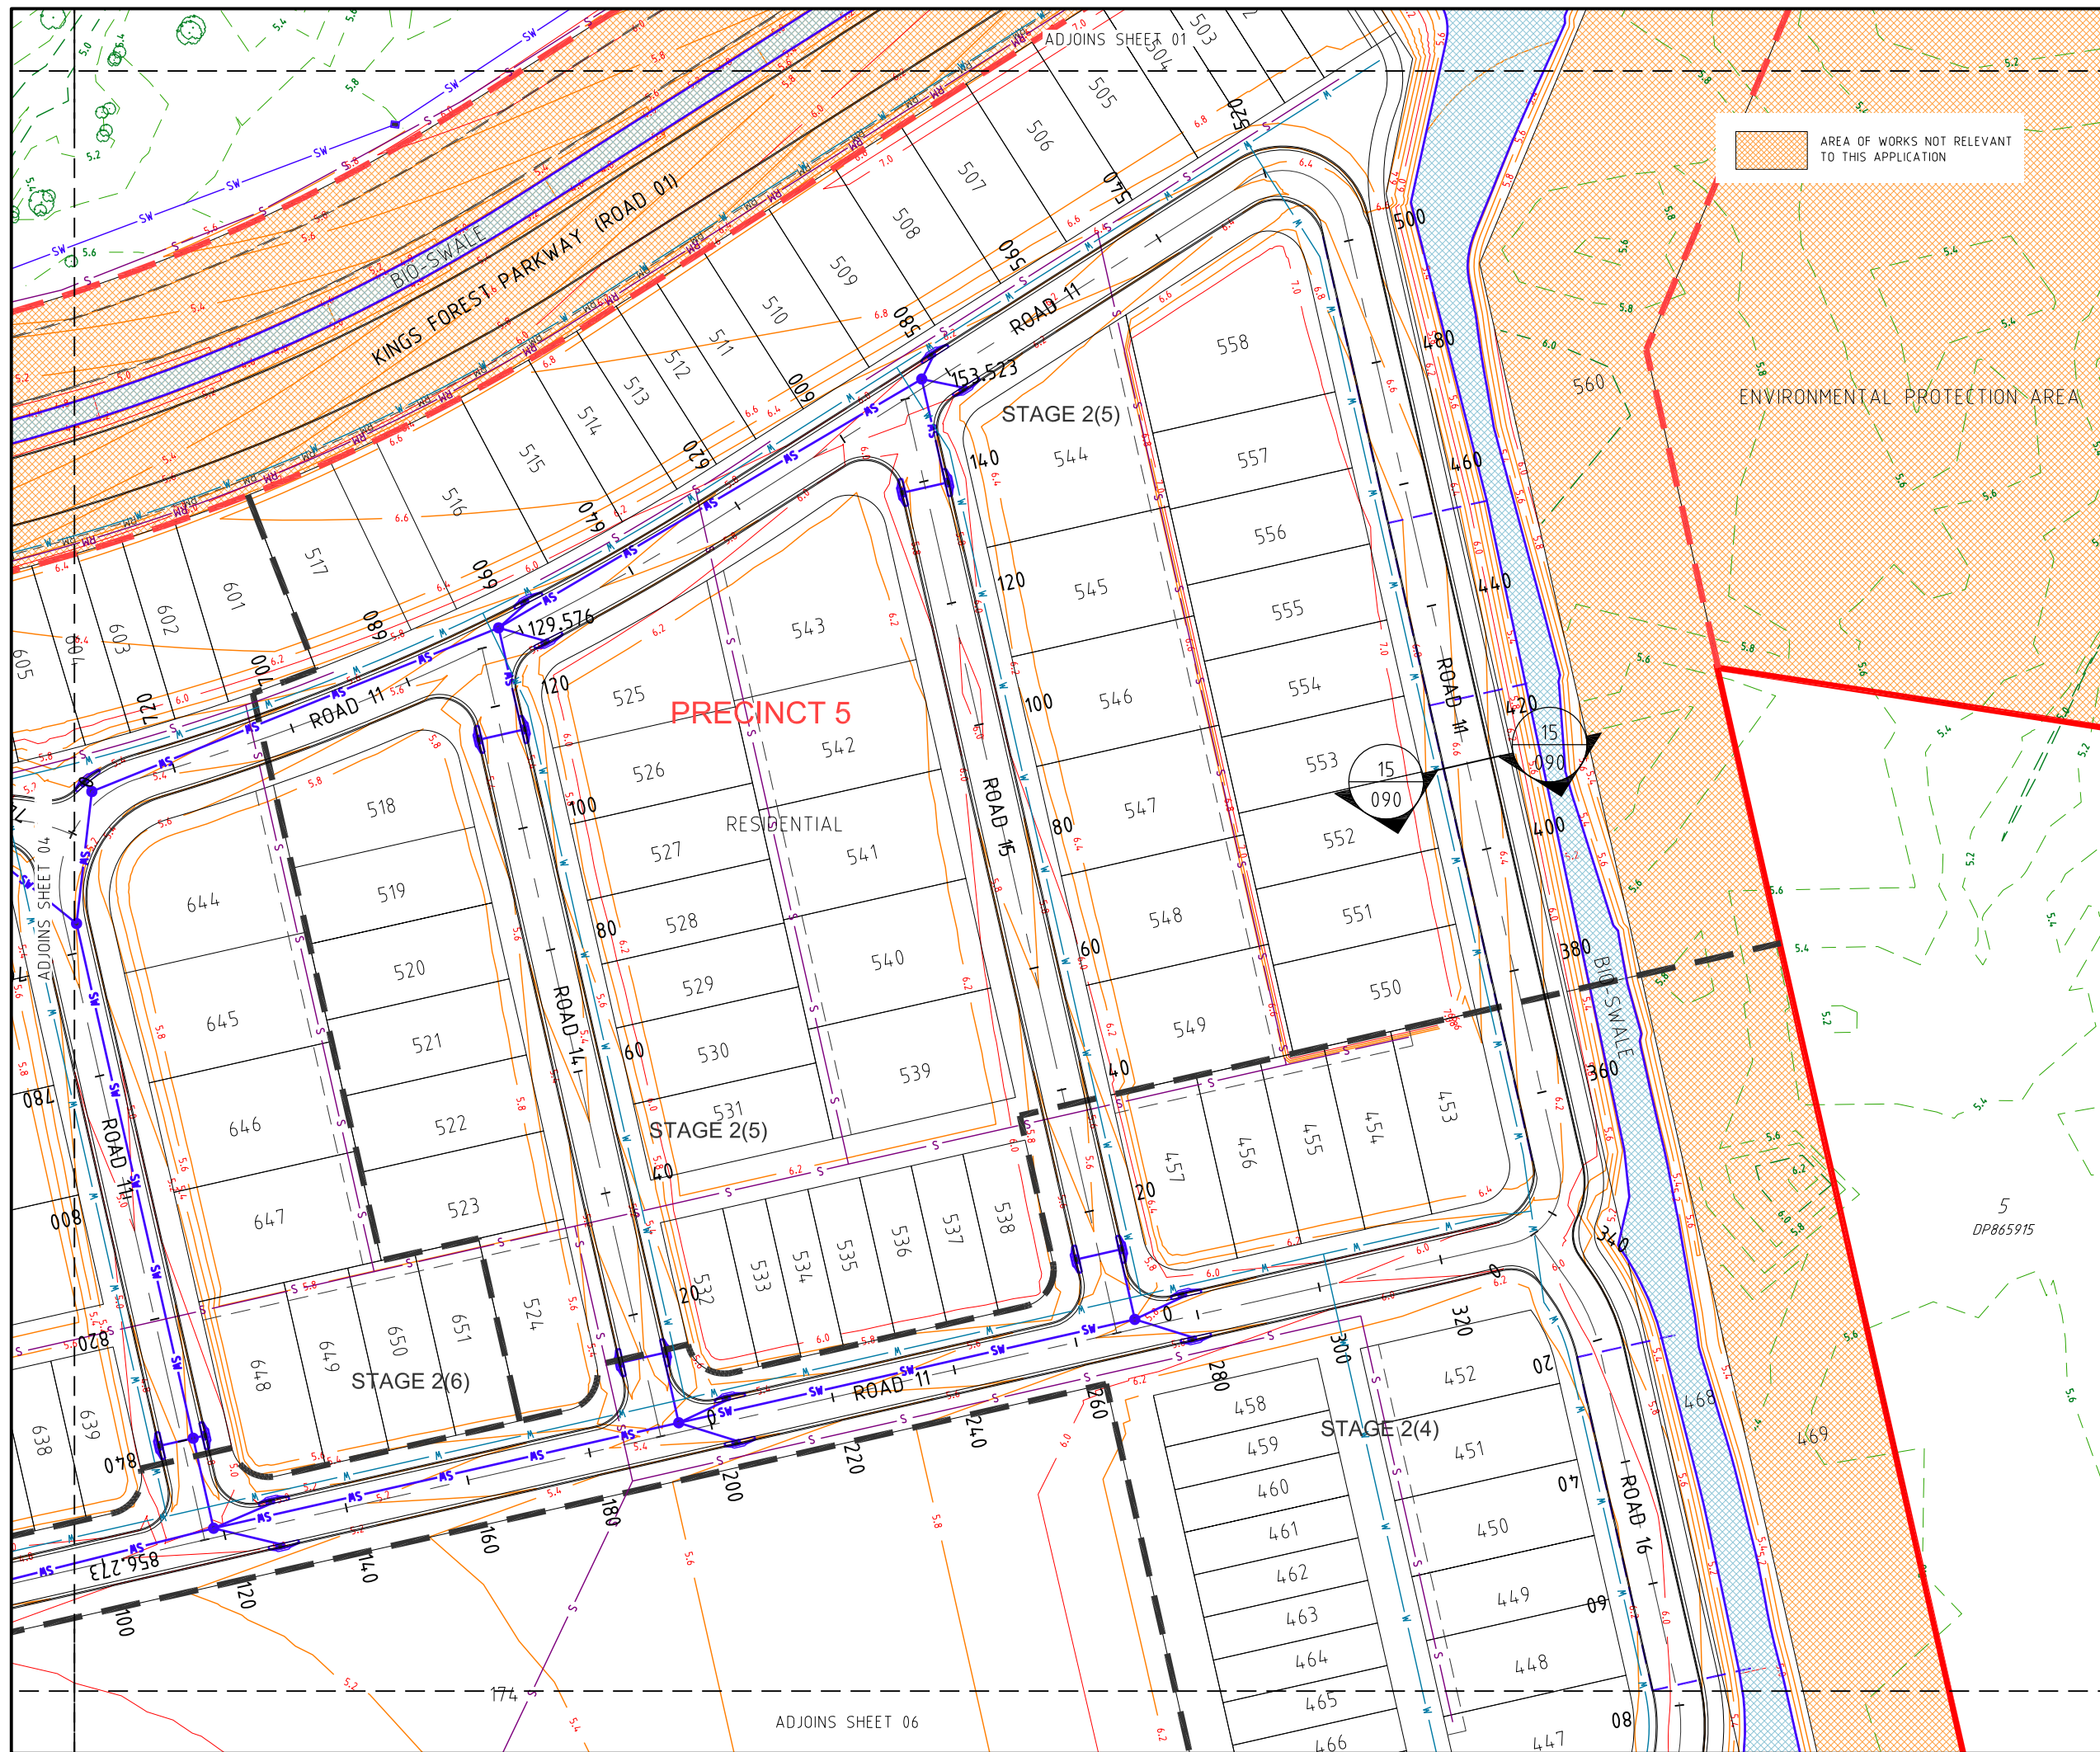

PROJECT NAME

KINGS FOREST

BULK EARTHWORKS-PRECINCTS

03, 04 & 05

PRELIMINARY-PRECINCT 05

REAL PROPERTY DESCRIPTION

Part of Lot 6 on DP875446, Part of Lot 1 on DP781633,
Part of Lot 40 on DP7482 & Part of Lot 2 on DP819015
PARISH OF CUDGEN.
COUNTY OF ROUS.

CLIENT

PROJECT 28

PTY LTD


NORTH

0 5 10 15 20 25m
Scale 1:500 - A1 (1:1000 - A3)

ISSUES	DATE
TENDER	
STATE AUTHORITY	08-03-11
SURVEY	
ELECTRICAL	
CONSTRUCTION	

PRE	DATE	AMENDMENT
A	08-03-11	STATE AUTHORITY ISSUE

COPYRIGHT IS VESTED IN MORTONS URBAN SOLUTIONS AND WRITTEN CONSENT IS REQUIRED PRIOR TO REPRODUCTION.
COPYRIGHT MORTONS URBAN SOLUTIONS 2000 .
DO NOT SCALE FROM THIS DRAWING.

ALL DRAWINGS ARE TO BE READ IN CONJUNCTION WITH 001-NOTES AND 002-LEGEND

ASSOCIATED CONSULTANTS
LANDSURV Pty. Ltd.
14 Enid St.,
TWEED HEADS NSW 2485
Ph. (07) 55367055

GILBERT+SUTHERLAND
agricultural and environmental scientists

DRAWING TITLE

ROADWORKS & DRAINAGE PLAN

SHEET 03


MORTONS
urbansolutions
Urban & Regional Planning
Civil Engineering
Project Coordination

MUS Pty Ltd T/As:
Mortons-Urban Solutions
ABN 39 116 375 065
mortons@urbansolutions.net.au
www.urbansolutions.net.au
Tel 07 5571 1099
Fax 07 5571 1088


Postal Address
PO Box 2484
Southport QLD 4215

Gold Coast Office
Suite 9, 19 Short St
Southport QLD 4215

DESIGNED	RB	DRAWN	BL
APPROVED			

DRAWING NUMBER	AMEND.
12301-05-102	A


c:\autocad client\123 - kids developments pty ltd\01 - kings forest\precinct 05 (05)\engineering drawings\Current\12301-05-100.dwg, SHEET 08, 26/10/2011 11:59:54 AM, 1:2

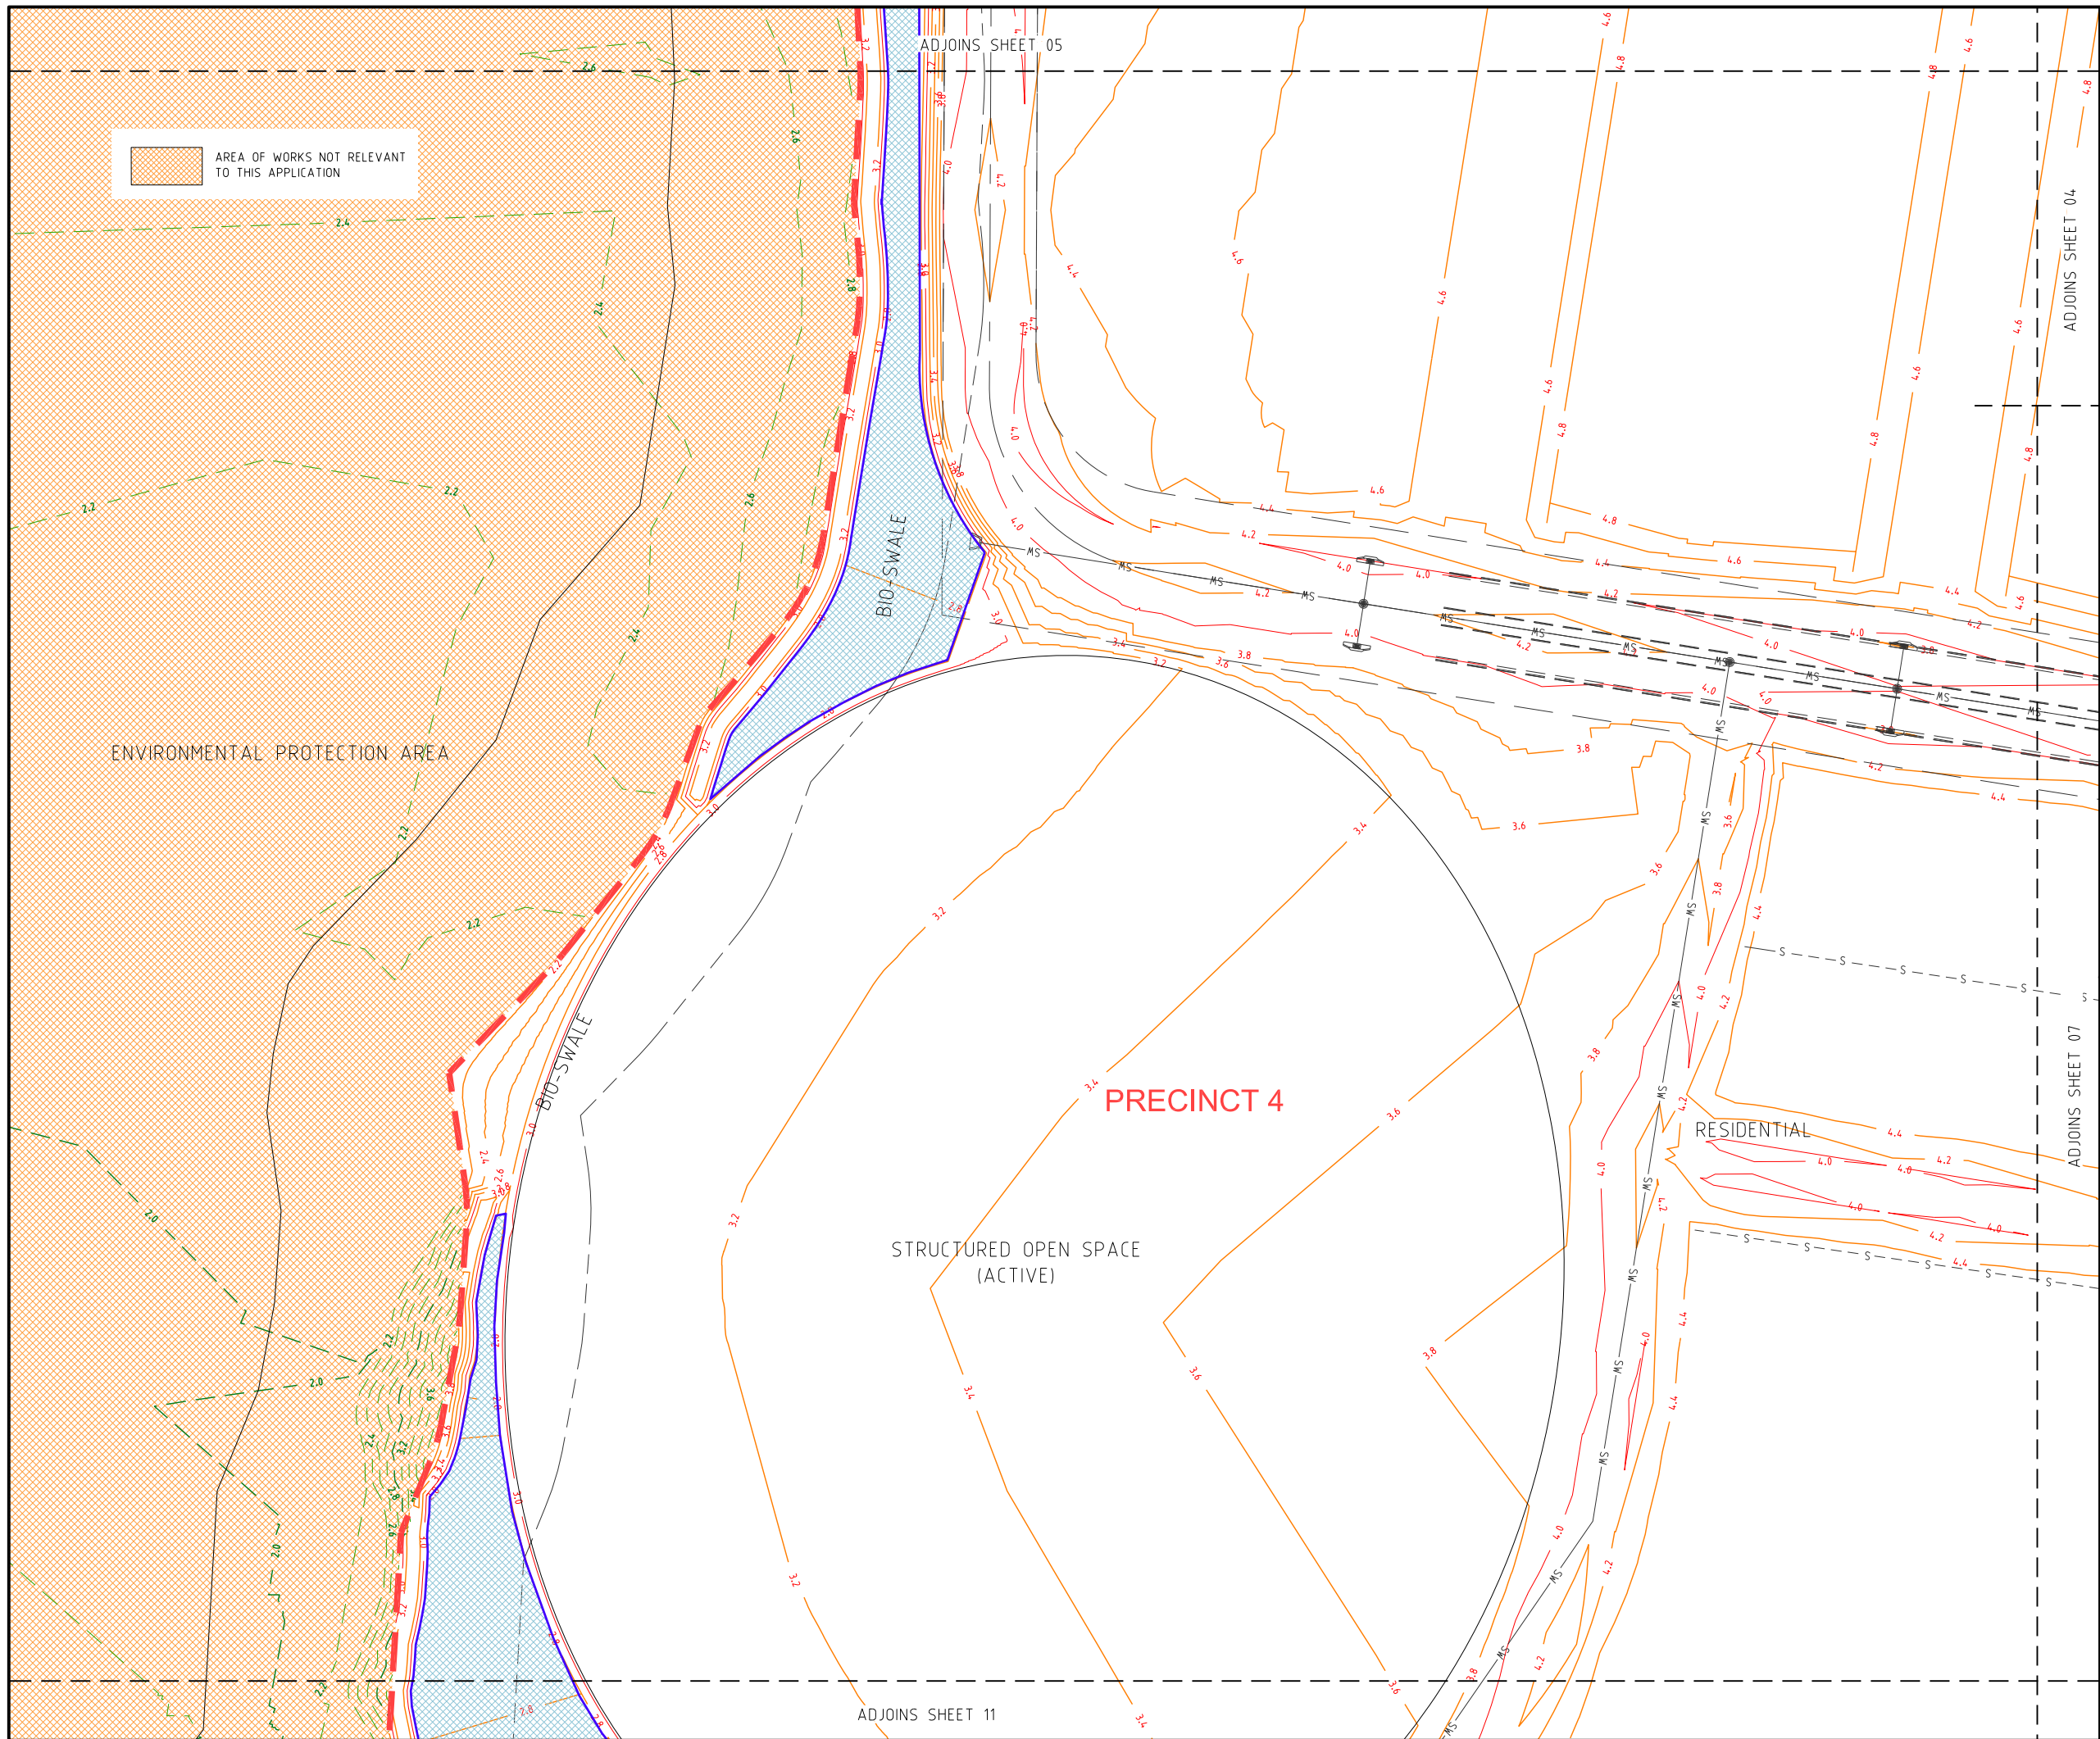

PROJECT NAME
**KINGS
FOREST**
BULK EARTHWORKS-PRECINCTS
03, 04 & 05
PRELIMINARY-PRECINCT 05

REAL PROPERTY DESCRIPTION
Part of Lot 6 on DP875446, Part of Lot 1 on DP781633,
Part of Lot 40 on DP7482 & Part of Lot 2 on DP819015
PARISH OF CUDGEN.
COUNTY OF ROUS.

CLIENT
**PROJECT 28
PTY LTD**

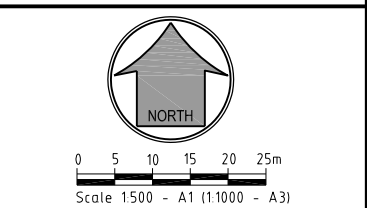

ISSUES	DATE	
TENDER		
STATE AUTHORITY	08-03-11	
SURVEY		
ELECTRICAL		
CONSTRUCTION		

PRE DATE	AMENDMENT
A 08-03-11	STATE AUTHORITY ISSUE

COPYRIGHT IS VESTED IN MORTONS URBAN SOLUTIONS AND
WRITTEN CONSENT IS REQUIRED PRIOR TO REPRODUCTION.
COPYRIGHT MORTONS URBAN SOLUTIONS 2000 .
DO NOT SCALE FROM THIS DRAWING.

ALL DRAWINGS ARE TO BE READ IN CONJUNCTION
WITH 001-NOTES AND 002-LEGEND

ASSOCIATED CONSULTANTS
LANDSURV Pty. Ltd.
14 Enid St.,
TWEED HEADS NSW 2485
Ph. (07) 55367055

GILBERT+SUTHERLAND
agricultural and environmental scientists

DRAWING TITLE

**ROADWORKS & DRAINAGE
PLAN
SHEET 08**

MORTONS
urbansolutions
Urban & Regional Planning
Civil Engineering
Project Coordination

MUS Pty Ltd T/As:
Mortons-Urban Solutions
ABN 39 116 375 065
mortons@urbansolutions.net.au
www.urbansolutions.net.au
Tel 07 5571 1099
Fax 07 5571 1088

Postal Address
PO Box 2484
Southport QLD 4215

Gold Coast Office
Suite 9, 19 Short St
Southport QLD 4215

DESIGNED RB	DRAWN BL
APPROVED	DATE 06-01-11

DRAWING NUMBER	AMEND.
12301-05-107	A