


PROJECT NAME  
**KINGS FOREST**  
 BULK EARTHWORKS-PRECINCTS  
 03, 04 & 05  
 PRELIMINARY-PRECINCT 05  
 REAL PROPERTY DESCRIPTION  
 Part of Lot 6 on DP875446, Part of Lot 1 on DP781633,  
 Part of Lot 40 on DP7482 & Part of Lot 2 on DP819015  
 PARISH OF CUDGEN.  
 COUNTY OF ROUS.

CLIENT  
**PROJECT 28  
 PTY LTD**

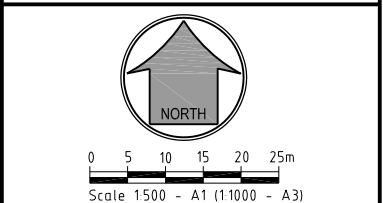

ISSUES	DATE
TENDER	
STATE AUTHORITY	08-03-11
SURVEY	
ELECTRICAL	
CONSTRUCTION	

PRE DATE	AMENDMENT
A	08-03-11 STATE AUTHORITY ISSUE

COPYRIGHT IS VESTED IN MORTONS URBAN SOLUTIONS AND WRITTEN CONSENT IS REQUIRED PRIOR TO REPRODUCTION. COPYRIGHT MORTONS URBAN SOLUTIONS 2000. DO NOT SCALE FROM THIS DRAWING.

ALL DRAWINGS ARE TO BE READ IN CONJUNCTION WITH 001-NOTES AND 002-LEGEND

ASSOCIATED CONSULTANTS  
**LANDSURV Pty. Ltd.**  
 14 Enid St.,  
 TWEED HEADS NSW 2485  
 Ph. (07) 55367055

**GILBERT+SUTHERLAND**  
 agricultural and environmental scientists

DRAWING TITLE

**ROADWORKS & DRAINAGE  
 PLAN  
 SHEET 10**


**MORTONS**  
 urbansolutions  
 Urban & Regional Planning  
 Civil Engineering  
 Project Coordination

MUS Pty Ltd T/As: Mortons-Urban Solutions  
 ABN 39 116 375 065  
 mortons@urbansolutions.net.au  
 www.urbansolutions.net.au  
 Tel 07 5571 1099  
 Fax 07 5571 1088

Postal Address: PO Box 2484 Southport QLD 4215  
 Gold Coast Office: Suite 9, 19 Short St Southport QLD 4215

DESIGNED RB	DRAWN BL
APPROVED	DATE 06-01-11
DRAWING NUMBER <b>12301-05-109</b>	AMEND. <b>A</b>

c:\arcad\client\123 - heads developments\p\10\01 - kings forest\precinct 05 (05)\engineering drawings\comment\12301-05-109.dwg, SHEET 10, 26/02/2011 12:01:48 PM, 1:2

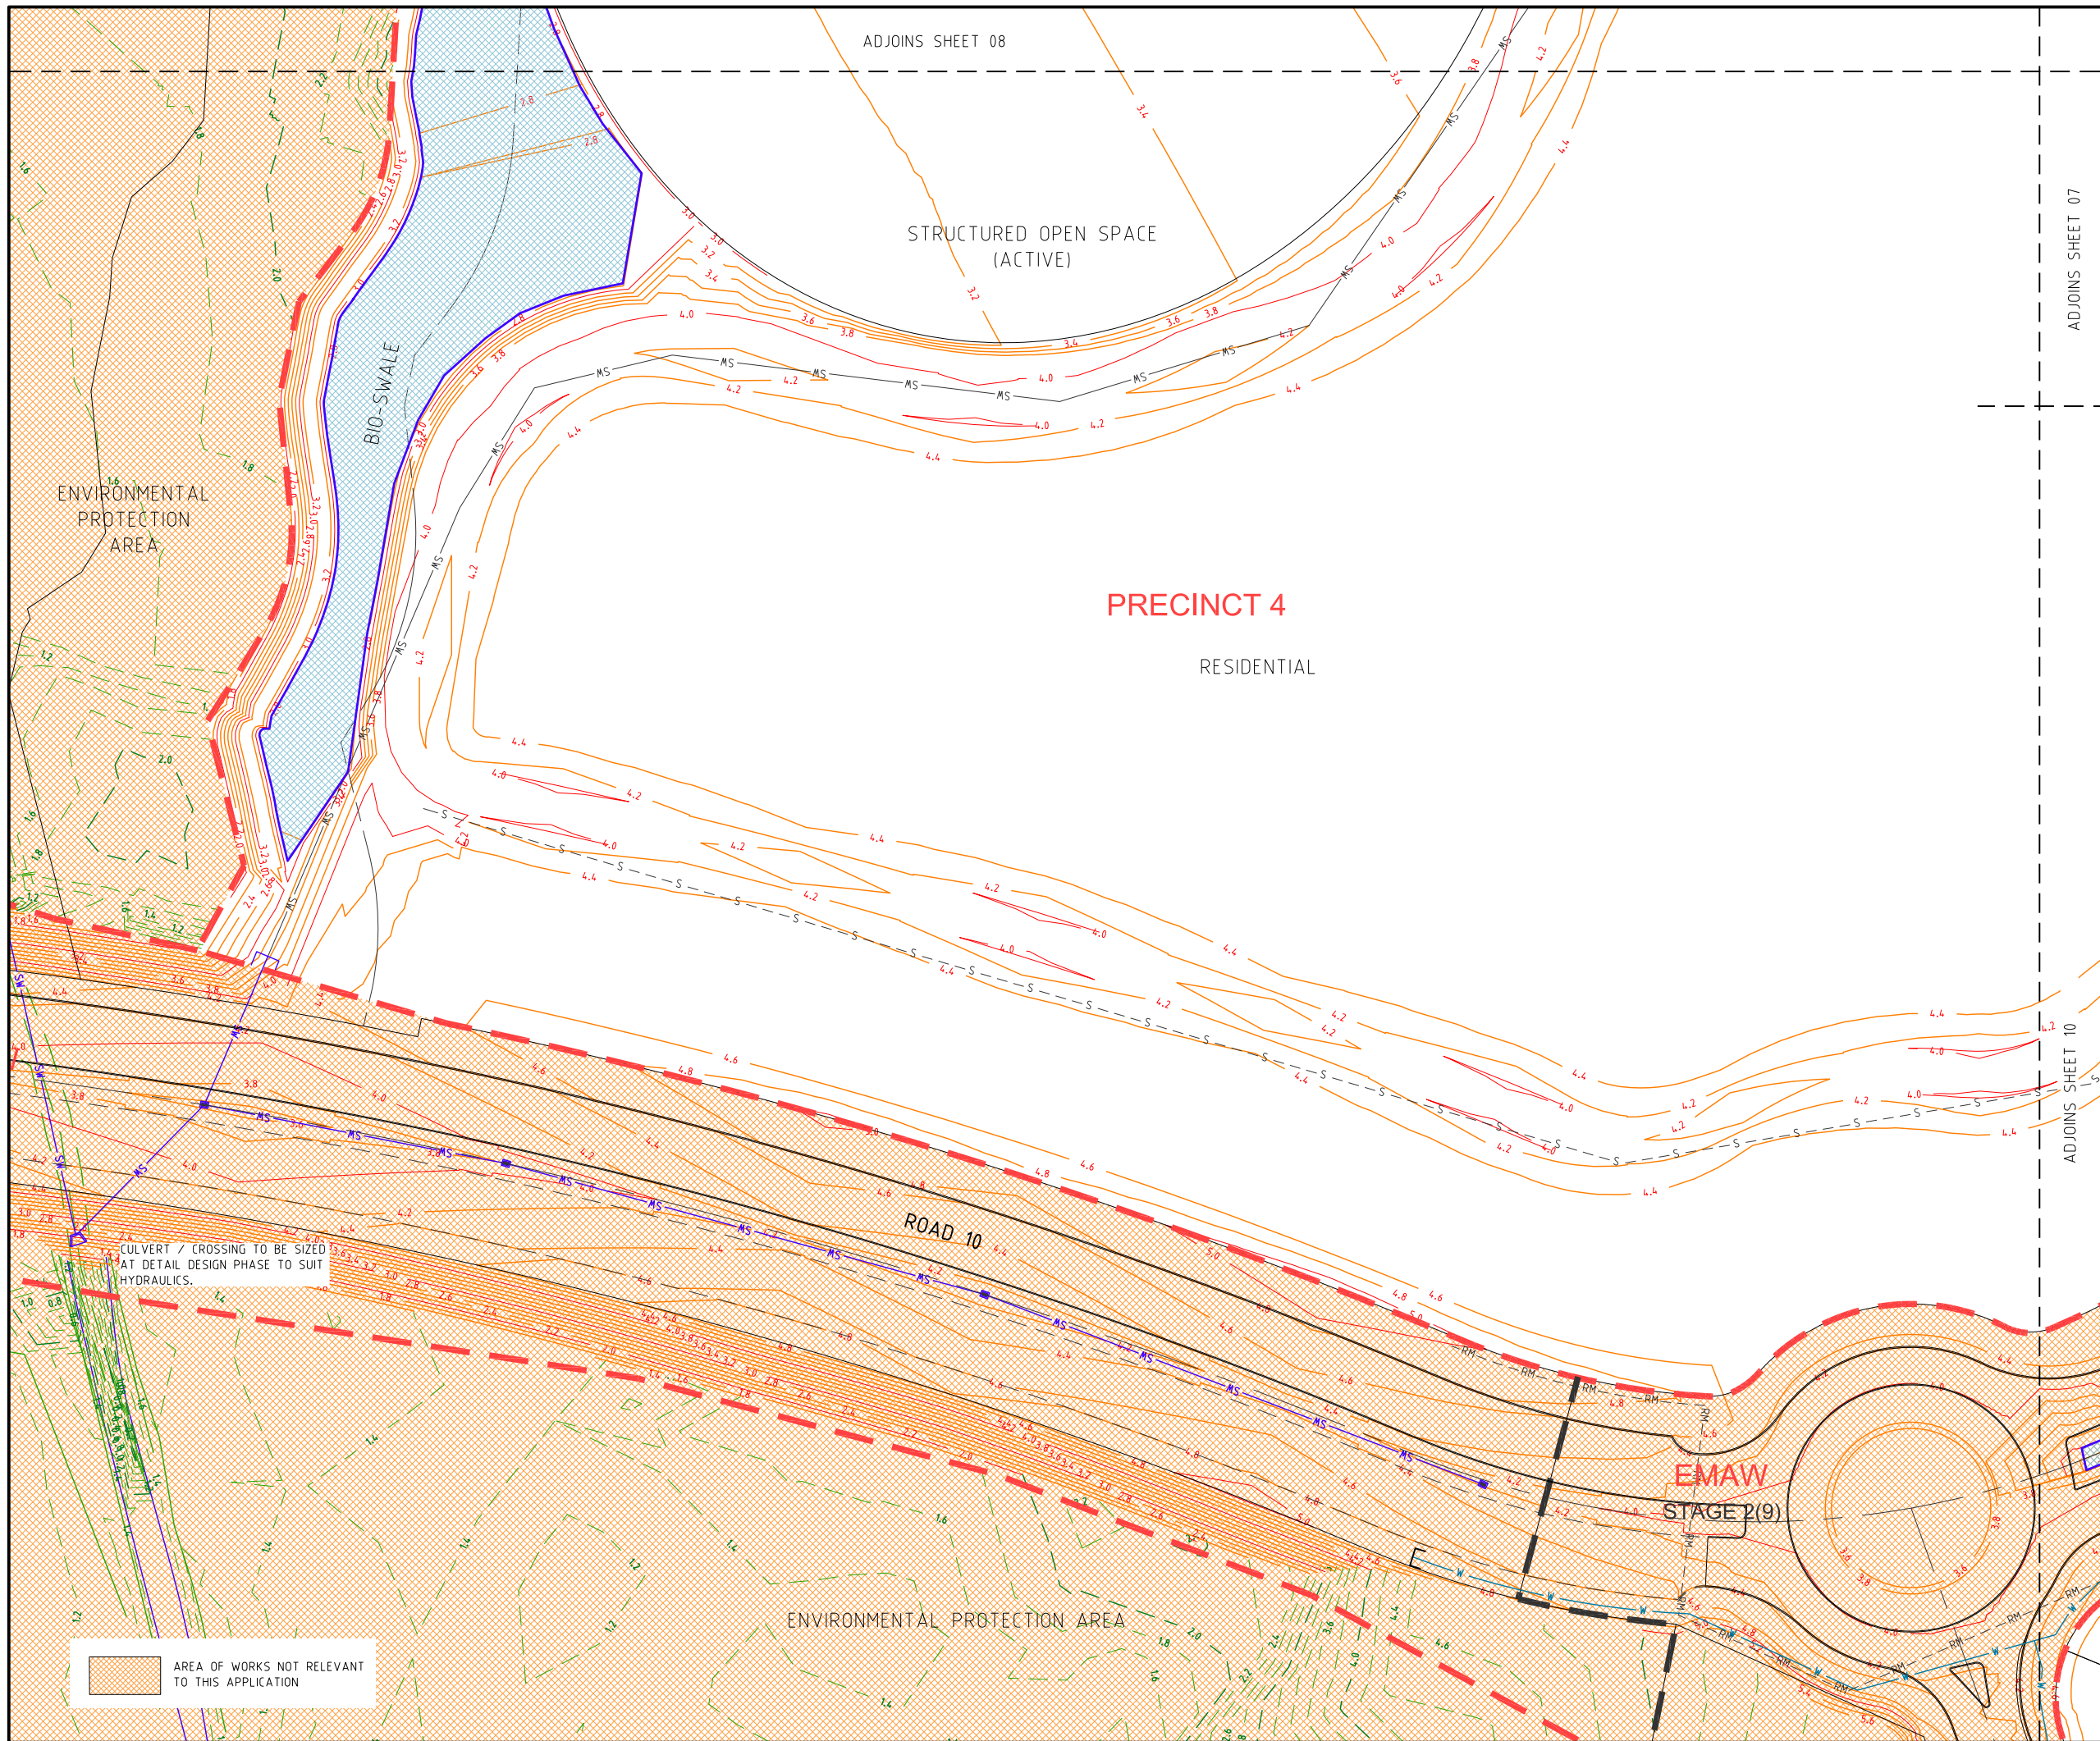

ADJOINS SHEET 08

ADJOINS SHEET 07

ADJOINS SHEET 10

PROJECT NAME  
**KINGS FOREST**  
 BULK EARTHWORKS-PRECINCTS  
 03, 04 & 05  
 PRELIMINARY-PRECINCT 05  
 REAL PROPERTY DESCRIPTION  
 Part of Lot 6 on DP875446, Part of Lot 1 on DP781633,  
 Part of Lot 40 on DP7482 & Part of Lot 2 on DP819015  
 PARISH OF CUDGEN  
 COUNTY OF ROUS

CLIENT  
**PROJECT 28 PTY LTD**



0 5 10 15 20 25m  
 Scale 1500 - A1 (1:1000 - A3)

ISSUES	DATE
TENDER	
STATE AUTHORITY	08-03-11
SURVEY	
ELECTRICAL	
CONSTRUCTION	

PRE DATE	AMENDMENT
A	08-03-11 STATE AUTHORITY ISSUE

COPYRIGHT IS VESTED IN MORTONS URBAN SOLUTIONS AND WRITTEN CONSENT IS REQUIRED PRIOR TO REPRODUCTION. COPYRIGHT MORTONS URBAN SOLUTIONS 2000 . DO NOT SCALE FROM THIS DRAWING.

ALL DRAWINGS ARE TO BE READ IN CONJUNCTION WITH 001-NOTES AND 002-LEGEND

ASSOCIATED CONSULTANTS  
**LANDSURV Pty. Ltd.**  
 14 Enrid St.,  
 TWEED HEADS NSW 2485  
 Ph. (07) 55367055

**GILBERT+SUTHERLAND**  
 agricultural and environmental scientists

DRAWING TITLE

**ROADWORKS & DRAINAGE PLAN**  
**SHEET 11**

**MORTONS**  
 urban**solutions**  
 Urban & Regional Planning  
 Civil Engineering  
 Project Coordination

MUS Pty Ltd T/As:  
 Mortons-Urban Solutions  
 ABN 39 116 375 065  
 mortons@urbansolutions.net.au  
 www.urbansolutions.net.au  
 Tel 07 5571 1099  
 Fax 07 5571 1088

Postal Address  
 PO Box 2484  
 Southport QLD 4215


Gold Coast Office  
 Suite 9, 19 Short St  
 Southport QLD 4215

DESIGNED RB	DRAWN BL
APPROVED	DATE 06-01-11

DRAWING NUMBER  
**12301-05-110**

AMEND.  
**A**


c:\arcad\client\123 - heads developments\p\16101 - kings\_forest\precinct 05 (05)\engineering drawings\precinct 05 SHEET 11\_25/02/2011 12:02:46 PM\_12

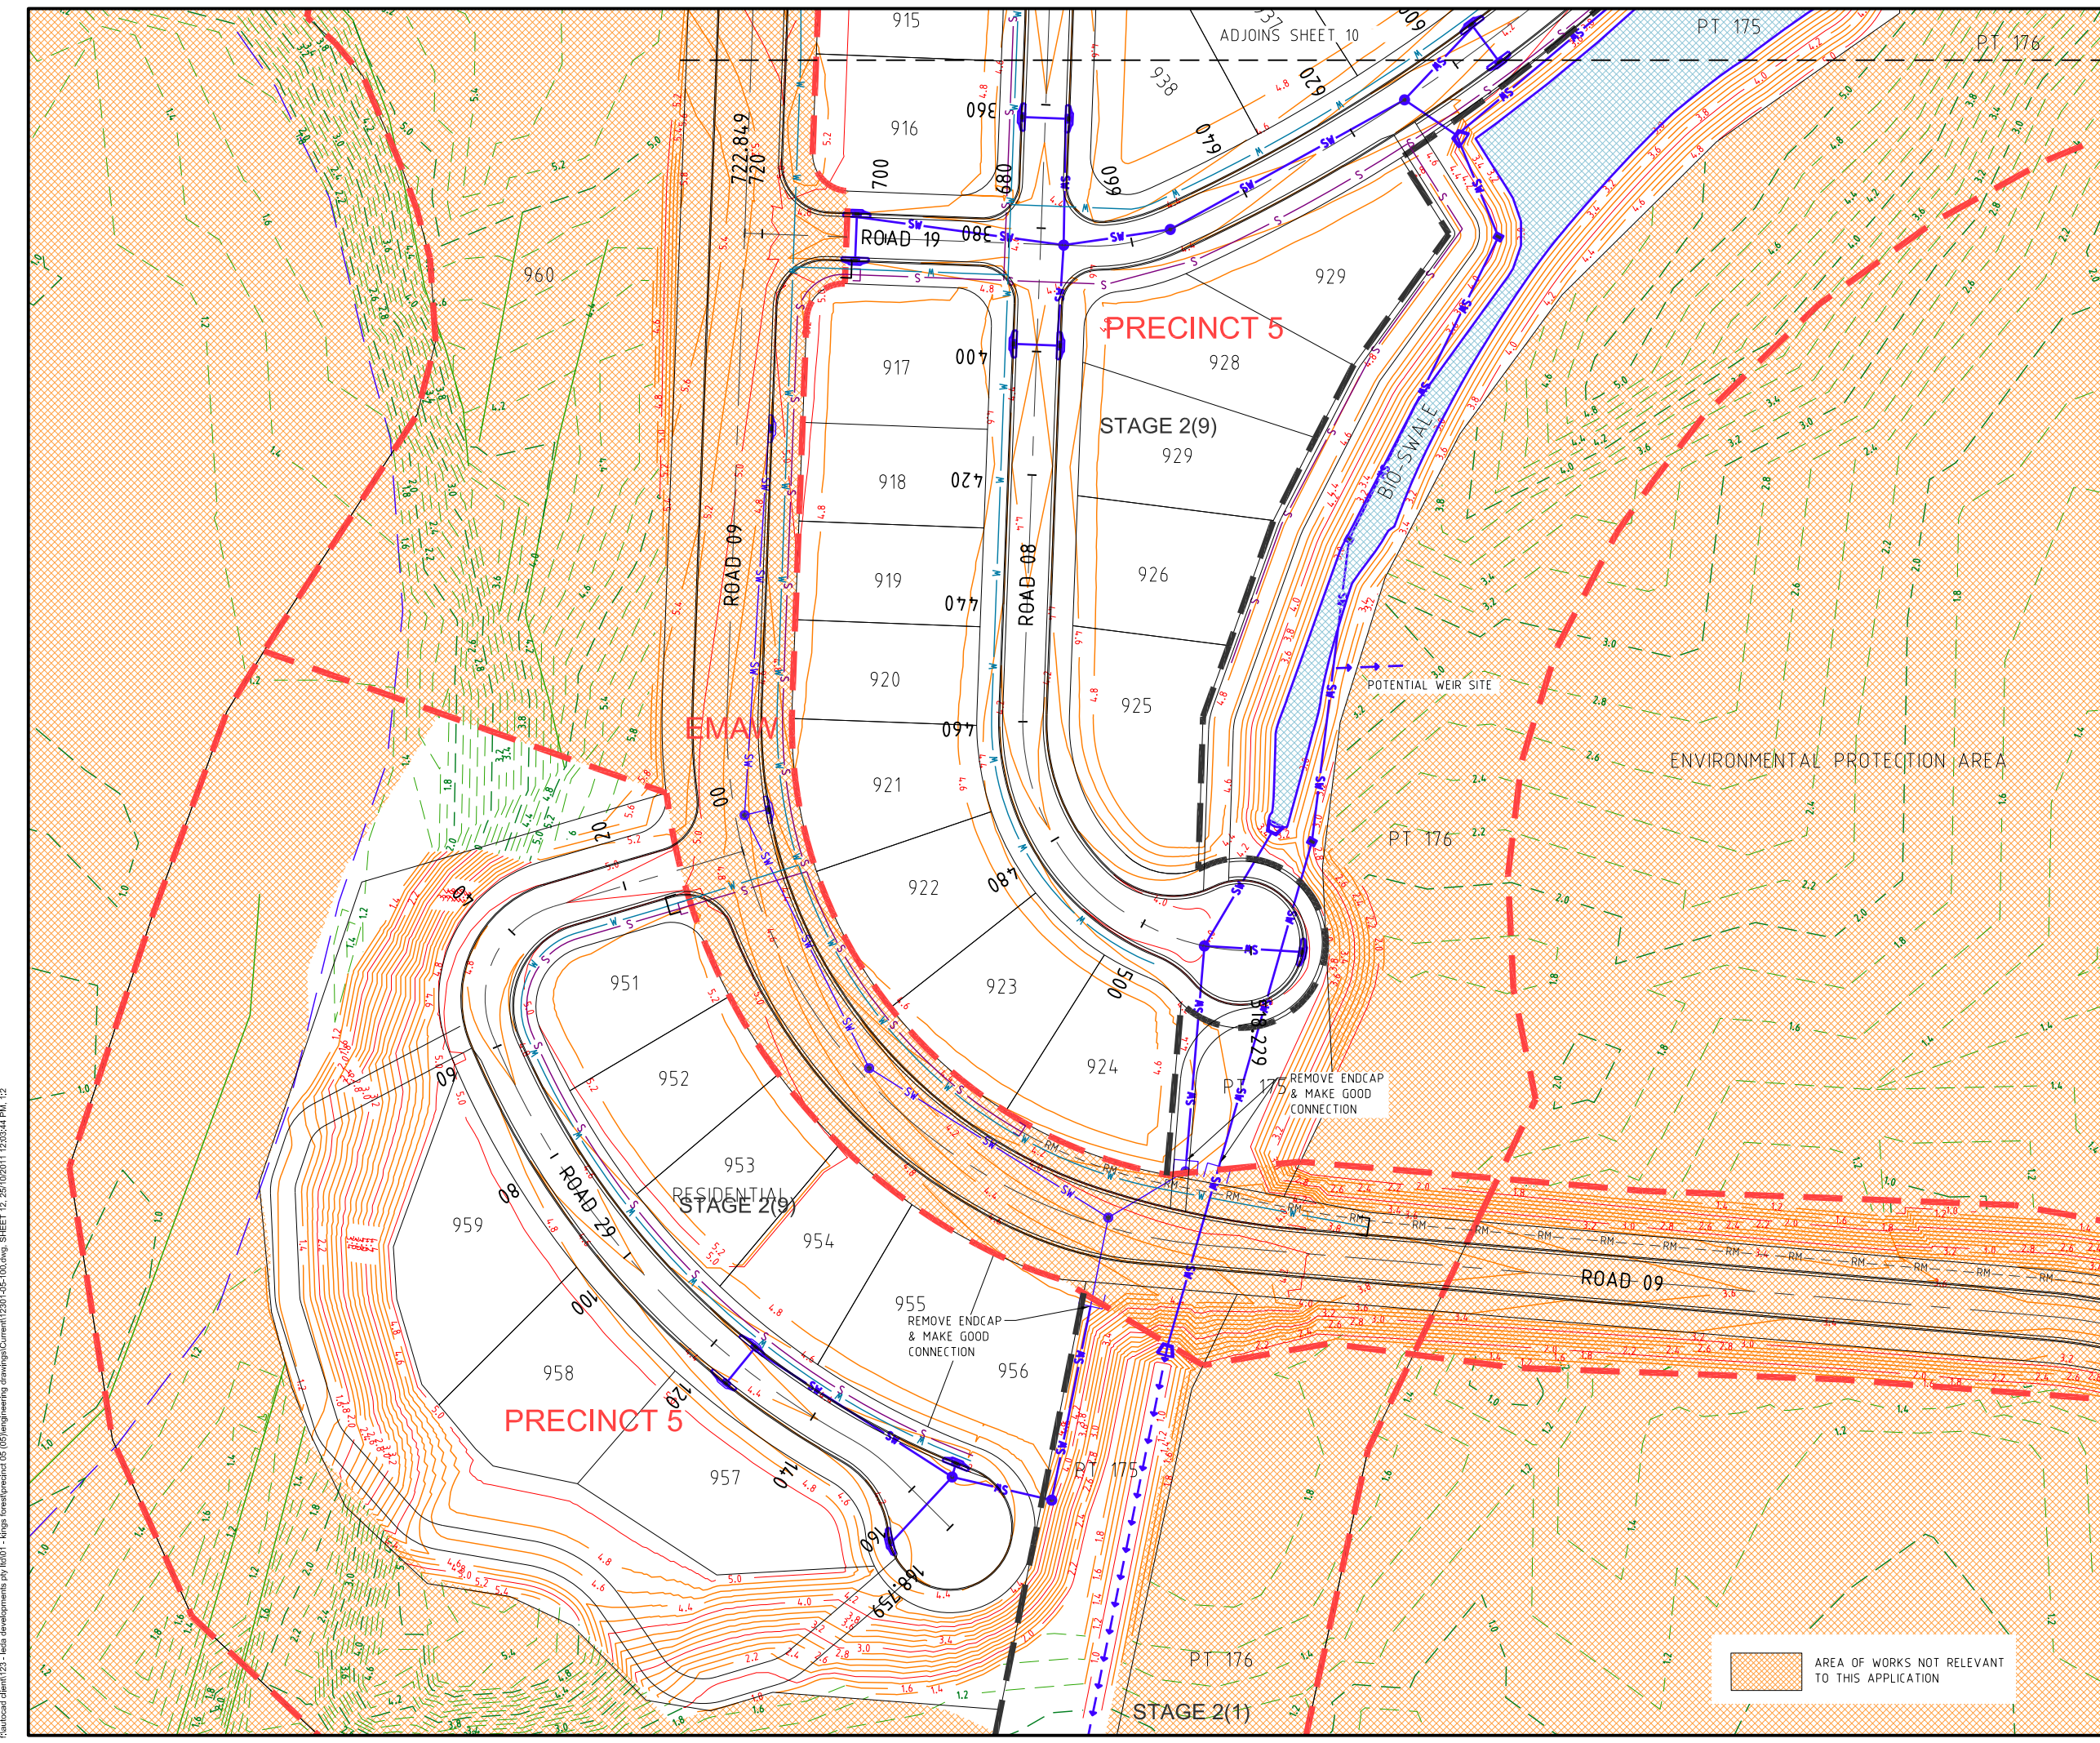

fauacard client123 - heads developments pty ltd01 - kings forestprecinct 05 (05)engineering drawingsCurrent12301-05-110.dwg, SHEET 12, 25/02/2011 12:03:44 PM, 1:2

PROJECT NAME  
**KINGS FOREST**  
 BULK EARTHWORKS-PRECINCTS  
 03, 04 & 05  
 PRELIMINARY-PRECINCT 05  
 REAL PROPERTY DESCRIPTION  
 Part of Lot 6 on DP875446, Part of Lot 1 on DP781633,  
 Part of Lot 40 on DP7482 & Part of Lot 2 on DP819015  
 PARISH OF CUDGEN,  
 COUNTY OF ROUS.

CLIENT  
**PROJECT 28**  
**PTY LTD**

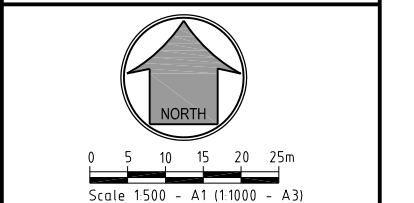

ISSUES	DATE	
TENDER		
STATE AUTHORITY	08-03-11	
SURVEY		
ELECTRICAL		
CONSTRUCTION		

PRE DATE	AMENDMENT
A	08-03-11 STATE AUTHORITY ISSUE

COPYRIGHT IS VESTED IN MORTONS URBAN SOLUTIONS AND  
 WRITTEN CONSENT IS REQUIRED PRIOR TO REPRODUCTION.  
 COPYRIGHT MORTONS URBAN SOLUTIONS 2000.  
 DO NOT SCALE FROM THIS DRAWING.

ALL DRAWINGS ARE TO BE READ IN CONJUNCTION  
 WITH 001-NOTES AND 002-LEGEND


ASSOCIATED CONSULTANTS  
**LANDSURV Pty. Ltd.**  
 14 Enid St.,  
 TWEED HEADS NSW 2485  
 Ph. (07) 55367055  
**GILBERT+SUTHERLAND**  
 agricultural and environmental scientists

DRAWING TITLE  
 ROADWORKS & DRAINAGE  
 PLAN  
 SHEET 12

**MORTONS**  
 urban solutions  
 Urban & Regional Planning  
 Civil Engineering  
 Project Coordination  
 MUS Pty Ltd T/As: Postal Address  
 Mortons-Urban Solutions PO Box 2484  
 ABN 39 116 375 065 Southport QLD 4215  
 mortons@urbansolutions.net.au  
 www.urbansolutions.net.au Gold Coast Office  
 Tel 07 5571 1099 Suite 9, 19 Short St  
 Fax 07 5571 1088 Southport QLD 4215

DESIGNED	RB	DRAWN	BL
APPROVED			
DRAWING NUMBER		DATE	
12301-05-111		06-01-11	
AMEND.			
		A	




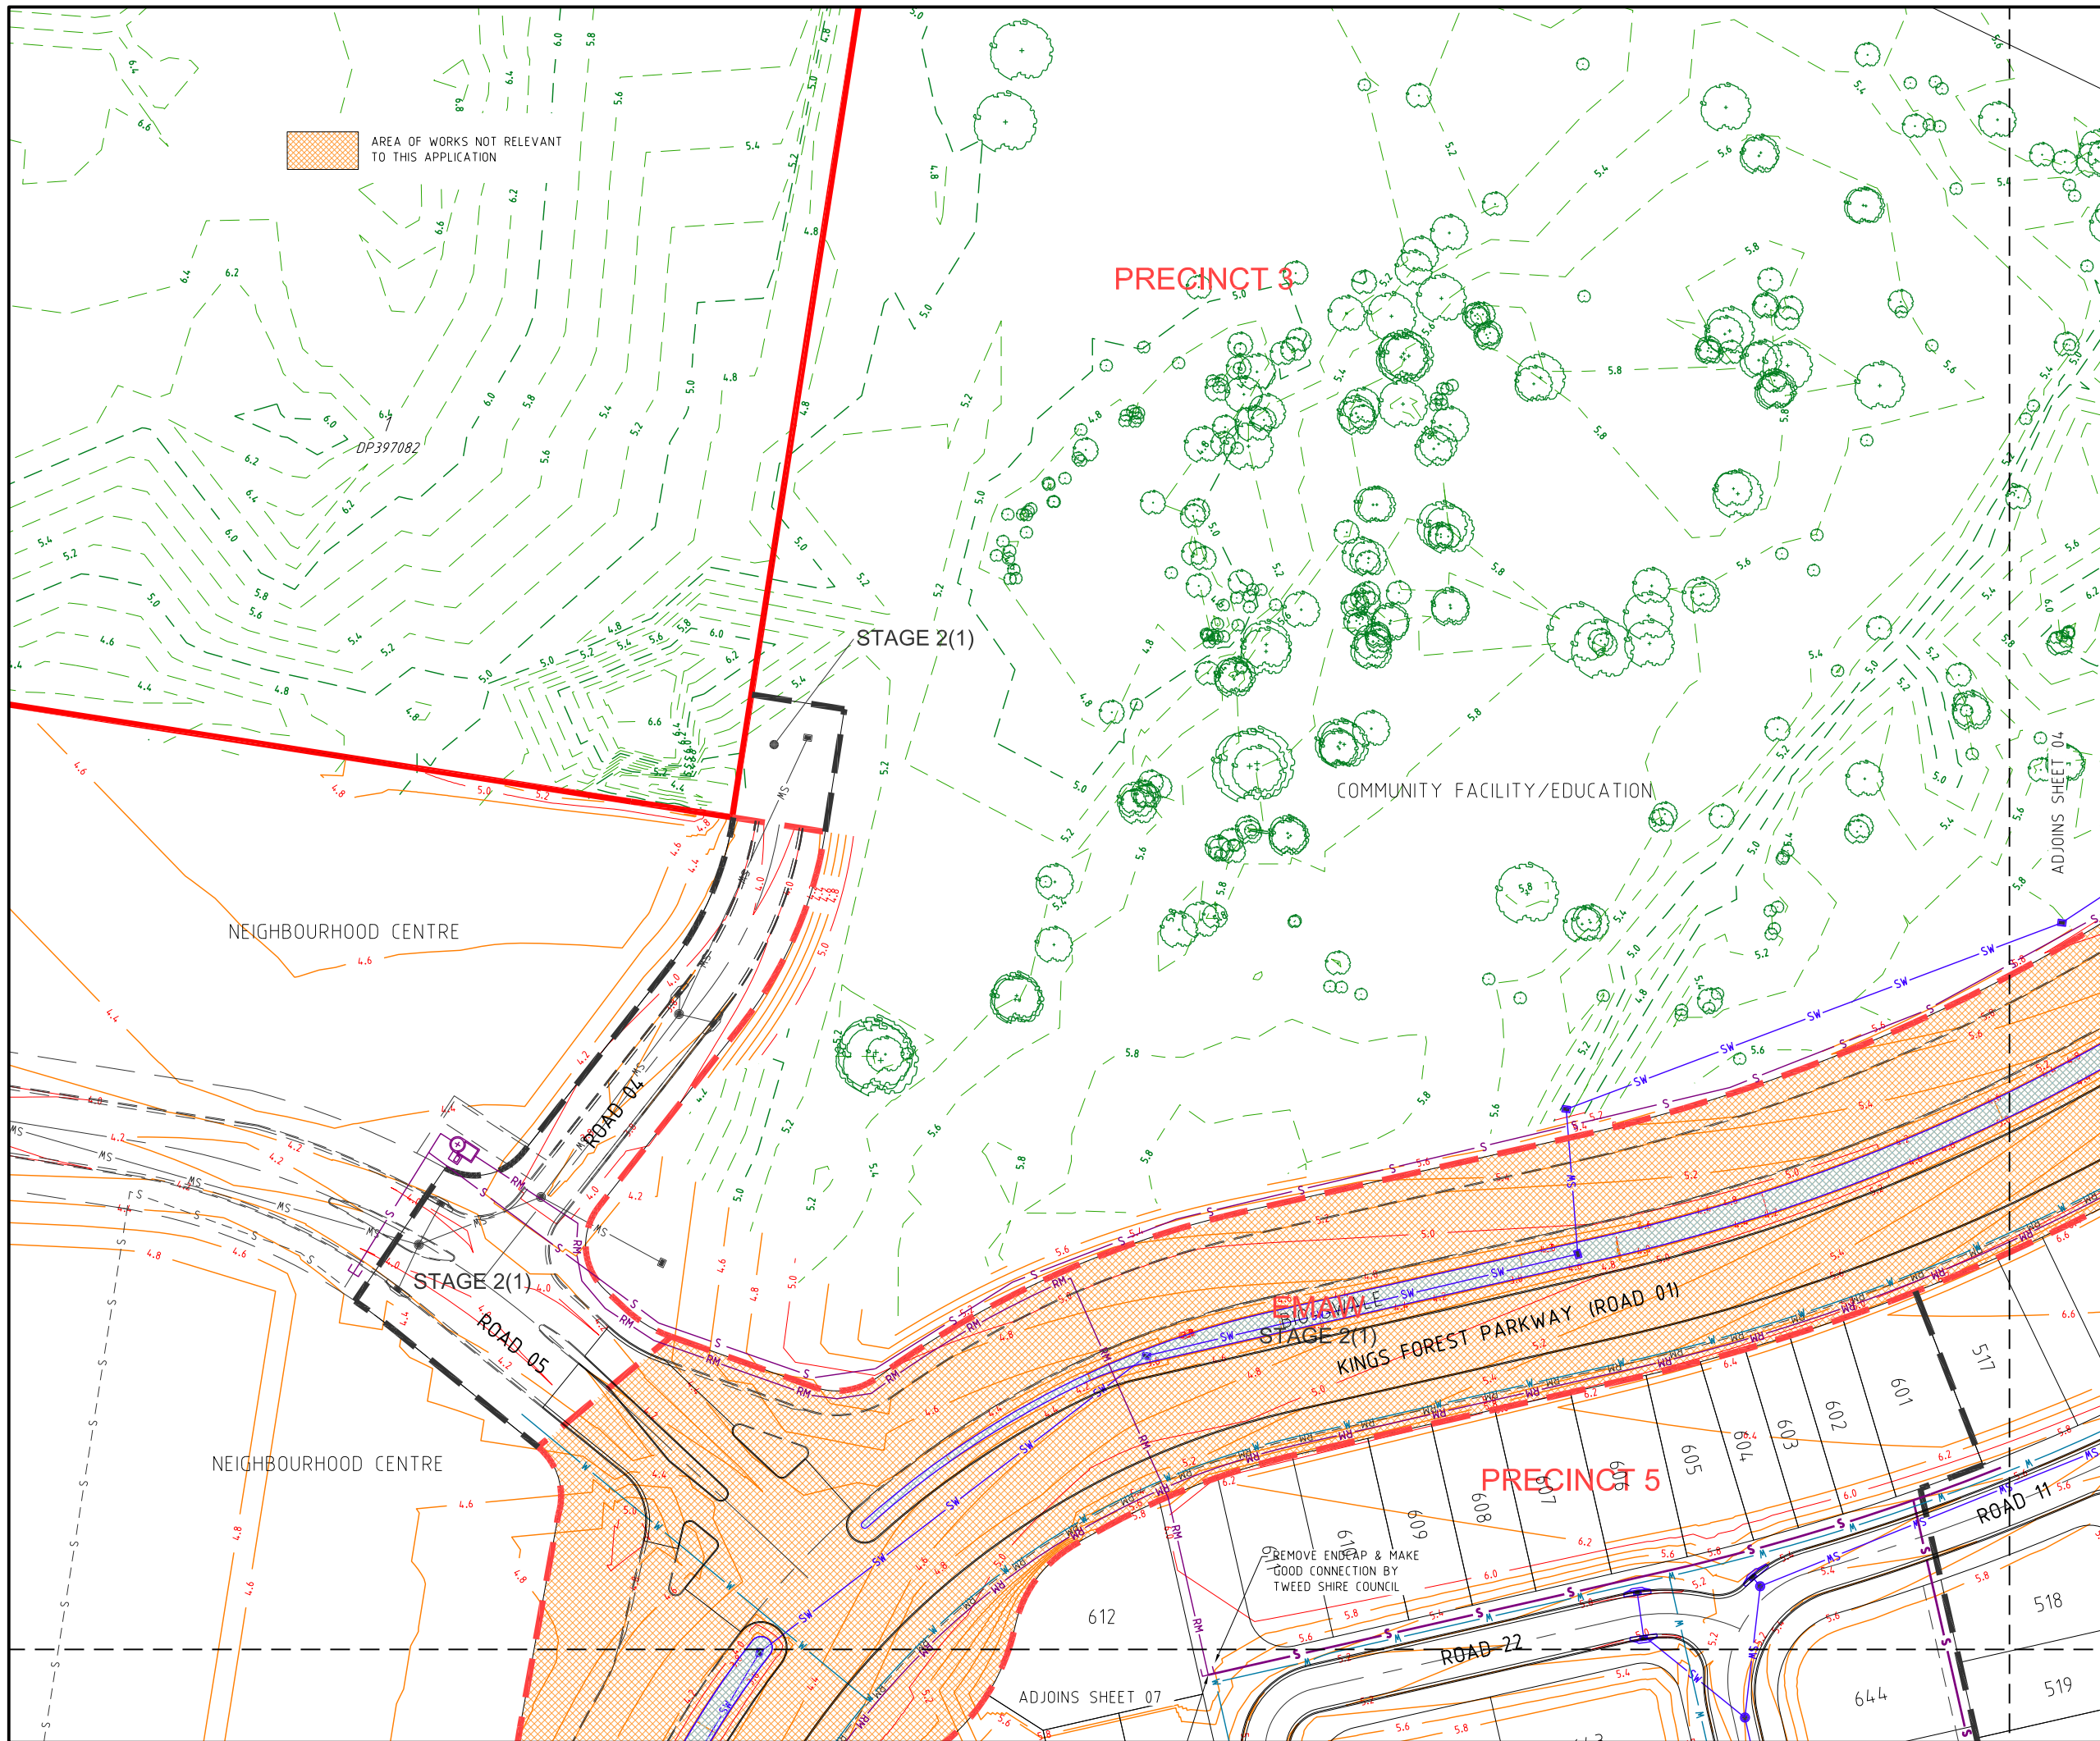

PROJECT NAME  
**KINGS FOREST**  
 BULK EARTHWORKS-PRECINCTS  
 03, 04 & 05  
 PRELIMINARY-PRECINCT 05

REAL PROPERTY DESCRIPTION  
 Part of Lot 6 on DP875446, Part of Lot 1 on DP781633,  
 Part of Lot 40 on DP7482 & Part of Lot 2 on DP819015  
 PARISH OF CUDGEN.  
 COUNTY OF ROUS.

CLIENT  
**PROJECT 28  
 PTY LTD**

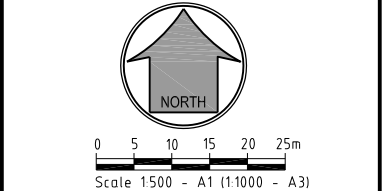

ISSUES	DATE
TENDER	
STATE AUTHORITY	08-03-11
SURVEY	
ELECTRICAL	
CONSTRUCTION	

PRE DATE	AMENDMENT
A	08-03-11 STATE AUTHORITY ISSUE

COPYRIGHT IS VESTED IN MORTONS URBAN SOLUTIONS AND WRITTEN CONSENT IS REQUIRED PRIOR TO REPRODUCTION. COPYRIGHT MORTONS URBAN SOLUTIONS 2000. DO NOT SCALE FROM THIS DRAWING.

ALL DRAWINGS ARE TO BE READ IN CONJUNCTION WITH 001-NOTES AND 002-LEGEND

ASSOCIATED CONSULTANTS  
**LANDSURV Pty. Ltd.**  
 14 Enid St.,  
 TWEED HEADS NSW 2485  
 Ph. (07) 55367055

**GILBERT+SUTHERLAND**  
 agricultural and environmental scientists

DRAWING TITLE

SEWER RETICULATION  
 PLAN  
 SHEET 02

**MORTONS**  
 urban solutions  
 Urban & Regional Planning  
 Civil Engineering  
 Project Coordination


MUS Pty Ltd T/As  
 Mortons-Urban Solutions  
 ABN 39 116 375 065  
 mortons@urbansolutions.net.au  
 www.urbansolutions.net.au  
 Tel 07 5571 1099  
 Fax 07 5571 1088

Postal Address  
 PO Box 2484  
 Southport QLD 4215

Gold Coast Office  
 Suite 9, 19 Short St  
 Southport QLD 4215

DESIGNED RB	DRAWN BL
APPROVED	DATE 06-01-11
DRAWING NUMBER 12301-05-501	AMEND. A

c:\arcad\client\123 - heads developments\p\16101 - kings forest\precinct 05 (05)\engineering drawings\current\12301-05-500.dwg, SHEET 02, 26/10/2011 12:08:23 PM, 1/2

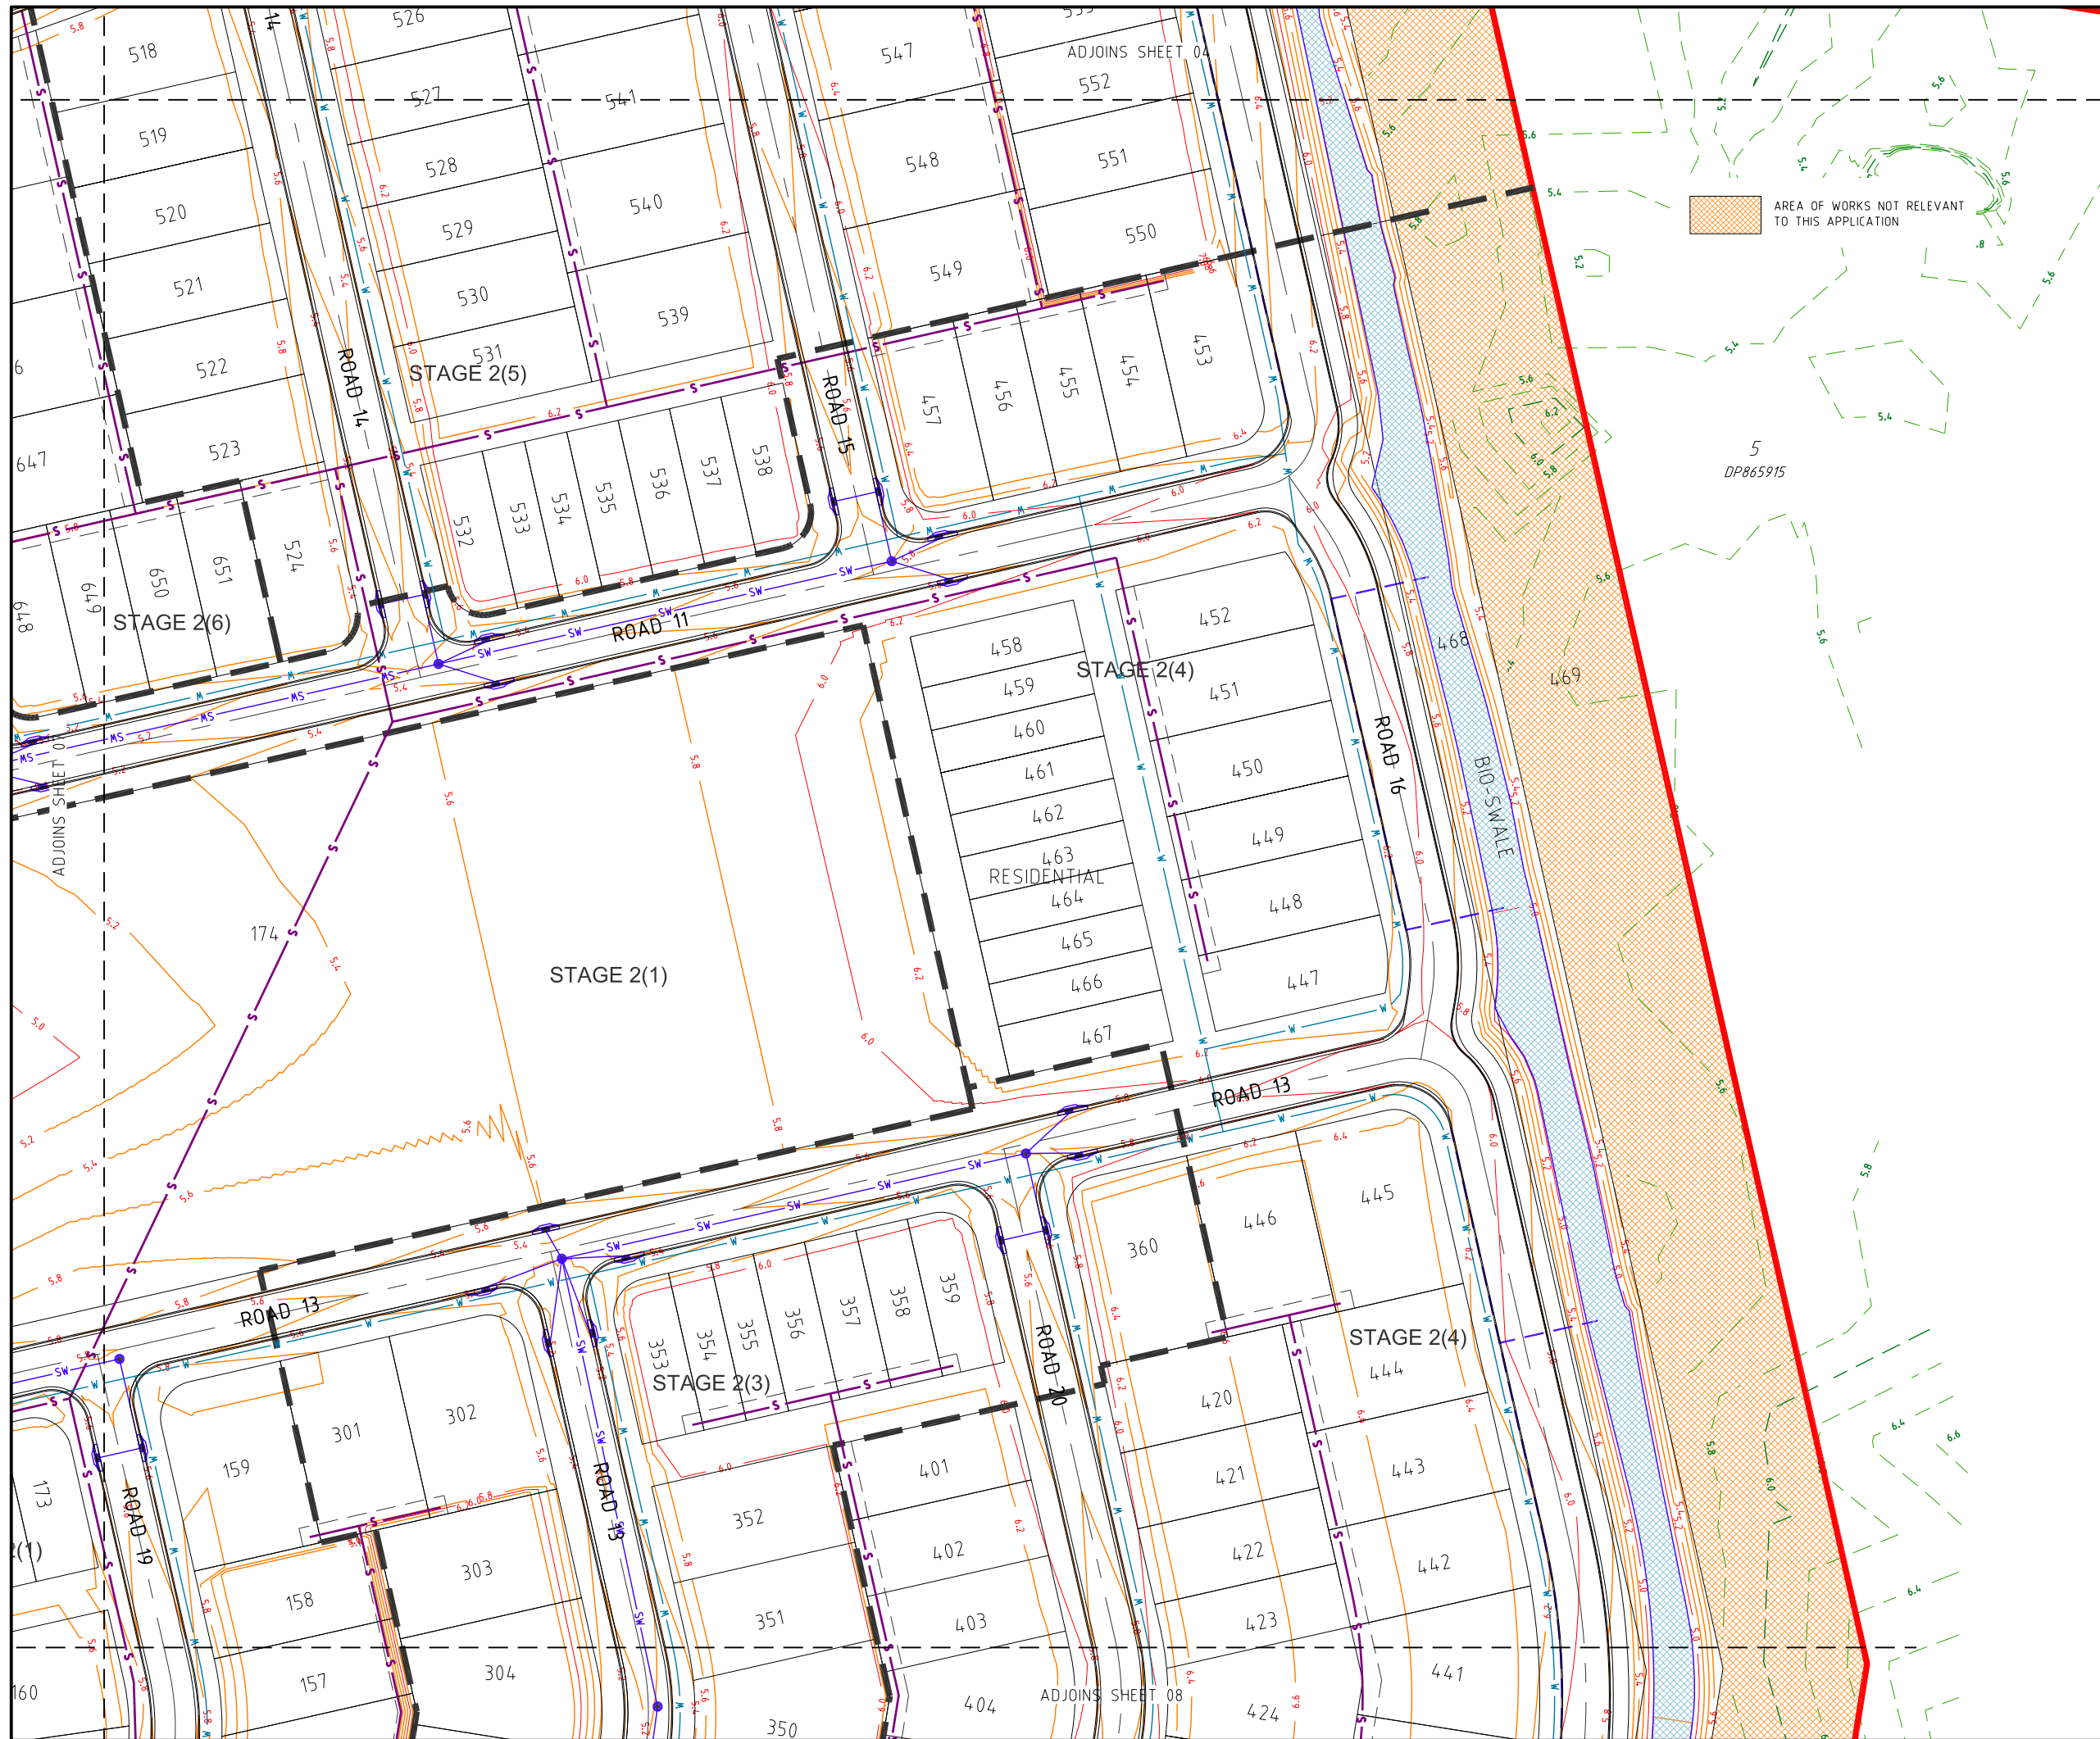

PROJECT NAME  
**KINGS FOREST**  
 BULK EARTHWORKS-PRECINCTS  
 03, 04 & 05  
 PRELIMINARY-PRECINCT 05

REAL PROPERTY DESCRIPTION  
 Part of Lot 6 on DP875446, Part of Lot 1 on DP781633,  
 Part of Lot 40 on DP7482 & Part of Lot 2 on DP819015  
 PARISH OF CUDGEN.  
 COUNTY OF ROUS.

CLIENT  
**PROJECT 28  
 PTY LTD**



Scale 1:500 - A1 (1:1000 - A3)

ISSUES	DATE
TENDER	
STATE AUTHORITY	08-03-11
SURVEY	
ELECTRICAL	
CONSTRUCTION	

PRE DATE	AMENDMENT
A	08-03-11 STATE AUTHORITY ISSUE

COPYRIGHT IS VESTED IN MORTONS URBAN SOLUTIONS AND WRITTEN CONSENT IS REQUIRED PRIOR TO REPRODUCTION. COPYRIGHT MORTONS URBAN SOLUTIONS 2000. DO NOT SCALE FROM THIS DRAWING.

ALL DRAWINGS ARE TO BE READ IN CONJUNCTION WITH 001-NOTES AND 002-LEGEND

ASSOCIATED CONSULTANTS  
**LANDSURV Pty. Ltd.**  
 14 Enid St.,  
 TWEED HEADS NSW 2485  
 Ph. (07) 55367055

**GILBERT+SUTHERLAND**  
 agricultural and environmental scientists

DRAWING TITLE

SEWER RETICULATION  
 PLAN  
 SHEET 03

**MORTONS**  
 urban solutions  
 Urban & Regional Planning  
 Civil Engineering  
 Project Coordination

MUS Pty Ltd T/As:  
 Mortons-Urban Solutions  
 ABN 39 116 375 065  
 mortons@urbansolutions.net.au  
 www.urbansolutions.net.au  
 Tel 07 5571 1099  
 Fax 07 5571 1088


Postal Address  
 PO Box 2484  
 Southport QLD 4215

Gold Coast Office  
 Suite 9, 19 Short St  
 Southport QLD 4215

DESIGNED RB	DRAWN BL
APPROVED	DATE 06-01-11
DRAWING NUMBER 12301-05-502	AMEND. A

faurcad client123 - heads developments pty ltd01 - kings forest precinct 05 (05) engineering drawings\current\12301-05-502.dwg, SHEET 03, 26/10/2011 12:16:52 PM, 1/2




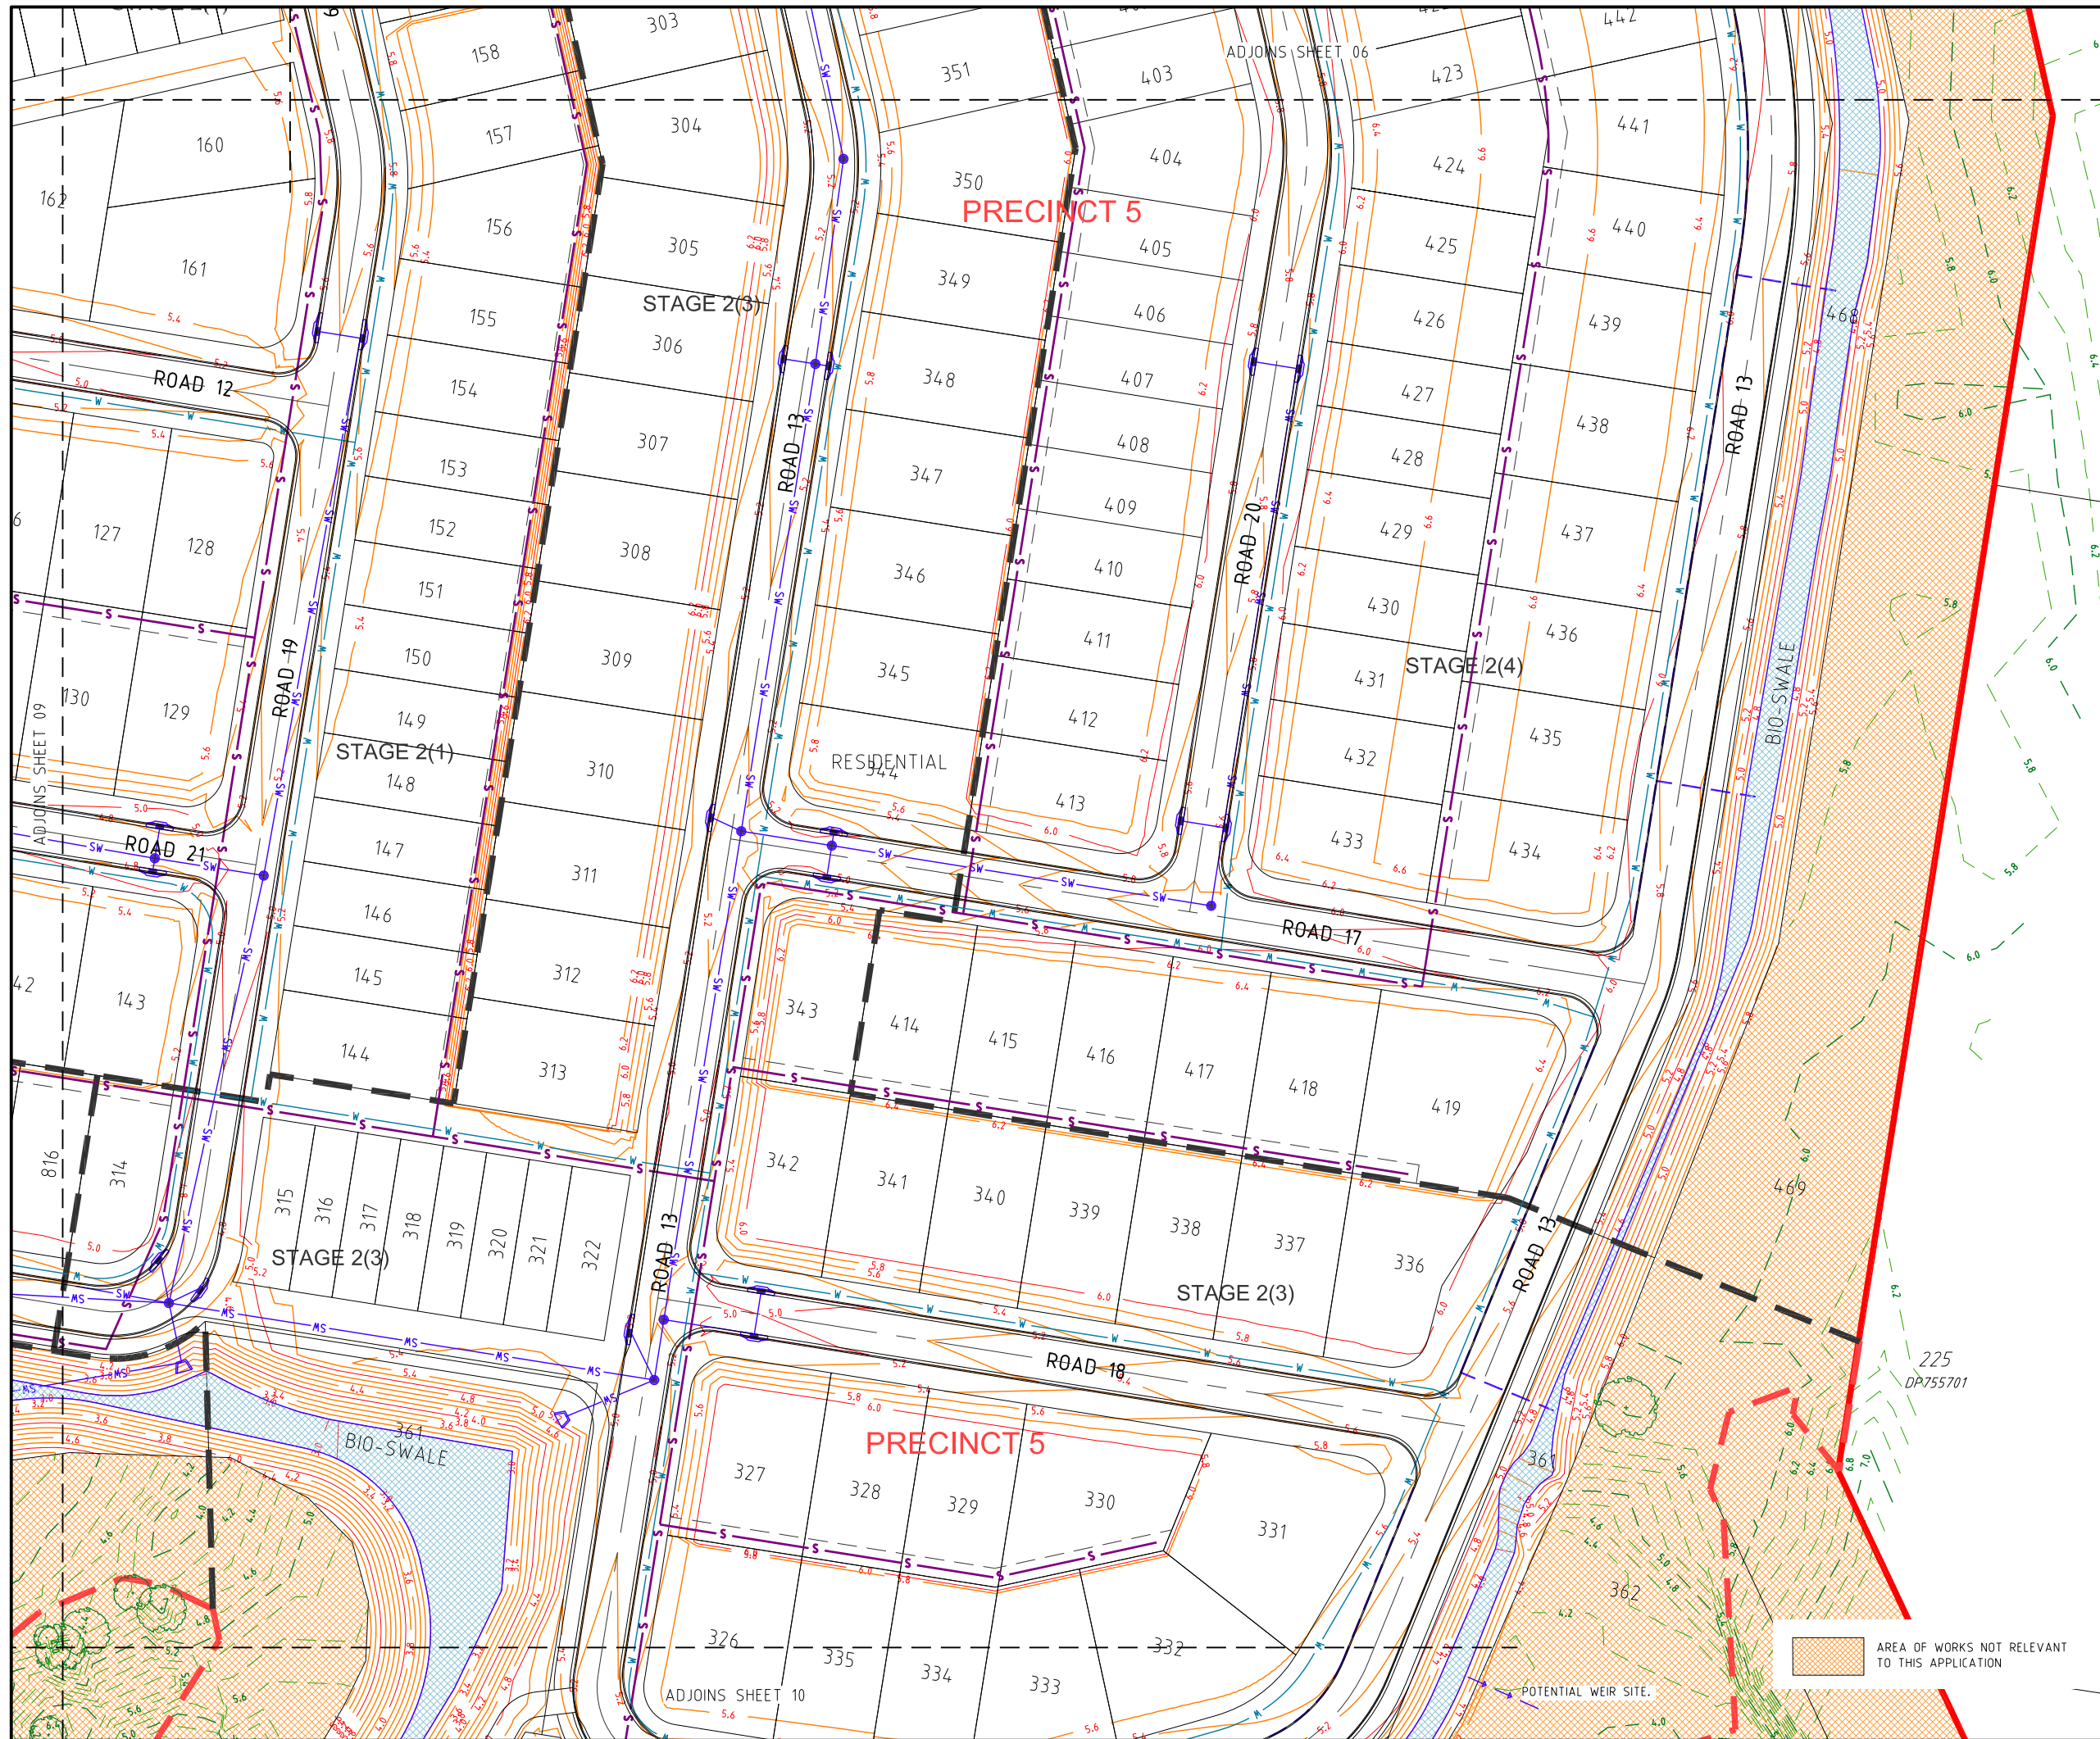

PROJECT NAME  
**KINGS FOREST**  
 BULK EARTHWORKS-PRECINCTS  
 03, 04 & 05  
 PRELIMINARY-PRECINCT 05

REAL PROPERTY DESCRIPTION  
 Part of Lot 6 on DP875446, Part of Lot 1 on DP781633,  
 Part of Lot 40 on DP7482 & Part of Lot 2 on DP819015  
 PARISH OF CUDGEN.  
 COUNTY OF ROUS.

CLIENT  
**PROJECT 28  
 PTY LTD**

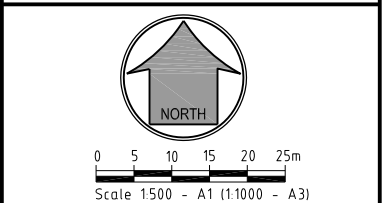

ISSUES	DATE
TENDER	
STATE AUTHORITY	08-03-11
SURVEY	
ELECTRICAL	
CONSTRUCTION	

A 08-03-11 STATE AUTHORITY ISSUE

PRE DATE AMENDMENT

COPYRIGHT IS VESTED IN MORTONS URBAN SOLUTIONS AND WRITTEN CONSENT IS REQUIRED PRIOR TO REPRODUCTION. COPYRIGHT MORTONS URBAN SOLUTIONS 2000. DO NOT SCALE FROM THIS DRAWING.

ALL DRAWINGS ARE TO BE READ IN CONJUNCTION WITH 001-NOTES AND 002-LEGEND

ASSOCIATED CONSULTANTS  
**LANDSURV Pty. Ltd.**  
 14 Enrid St.,  
 TWEED HEADS NSW 2485  
 Ph. (07) 55367055

**GILBERT+SUTHERLAND**  
 agricultural and environmental scientists

DRAWING TITLE

**SEWER RETICULATION  
 PLAN  
 SHEET 05**

**MORTONS**  
 urban solutions  
 Urban & Regional Planning  
 Civil Engineering  
 Project Coordination


MUS Pty Ltd T/As: Postal Address  
 Mortons-Urban Solutions PO Box 2484  
 ABN 39 116 375 065 Southport QLD 4215  
 mortons@urbansolutions.net.au  
 www.urbansolutions.net.au  
 Tel 07 5571 1099 Gold Coast Office  
 Suite 9, 19 Short St  
 Fax 07 5571 1088 Southport QLD 4215

DESIGNED RB	DRAWN BL
APPROVED	DATE 06-01-11
DRAWING NUMBER <b>12301-05-504</b>	AMEND. <b>A</b>

faurcad client123 - heads developments pty ltd01 - kings forest precinct 05 (05)engineering drawings\Comment\12301-05-504.dwg, SHEET 05, 26/10/2011 12:15:48 PM, 1:2






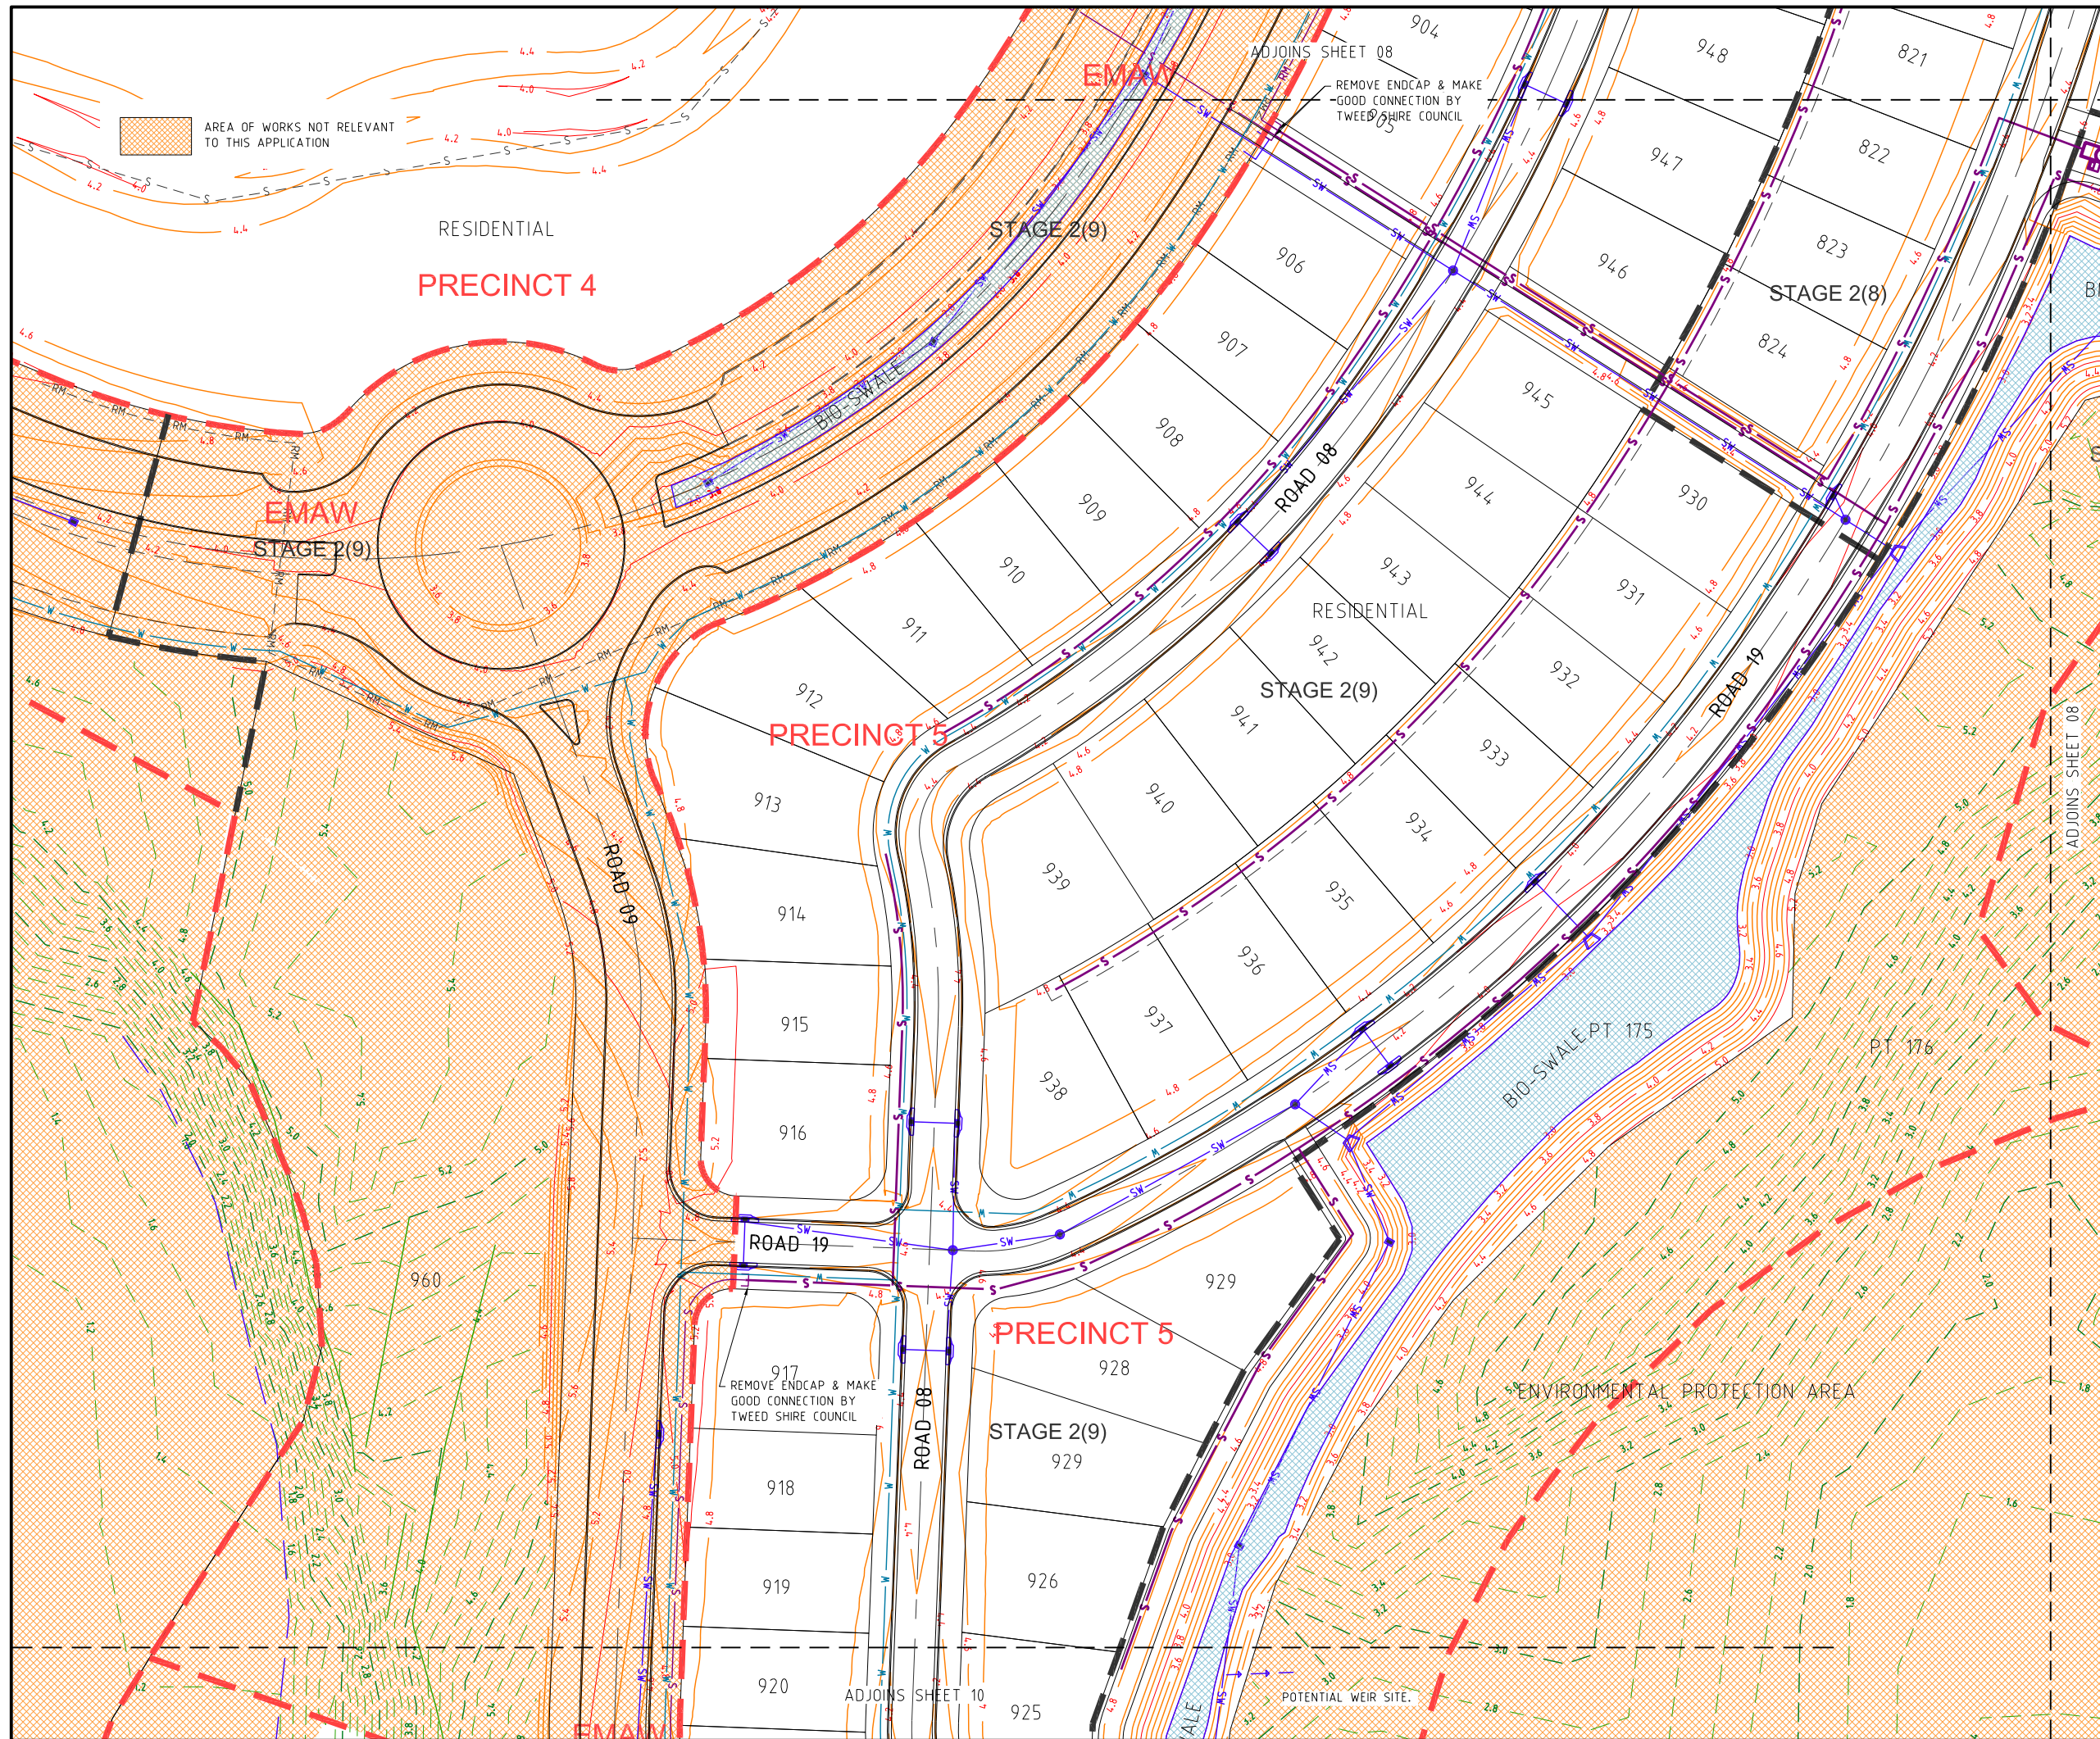

PROJECT NAME  
**KINGS FOREST**  
 BULK EARTHWORKS-PRECINCTS  
 03, 04 & 05  
 PRELIMINARY-PRECINCT 05  
 REAL PROPERTY DESCRIPTION  
 Part of Lot 6 on DP875446, Part of Lot 1 on DP781633,  
 Part of Lot 40 on DP7482 & Part of Lot 2 on DP819015  
 PARISH OF CUDGEN.  
 COUNTY OF ROUS.

CLIENT  
**PROJECT 28 PTY LTD**

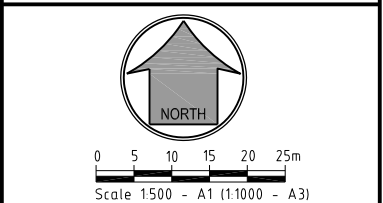

ISSUES	DATE
TENDER	
STATE AUTHORITY	08-03-11
SURVEY	
ELECTRICAL	
CONSTRUCTION	

PRE DATE	AMENDMENT
A	08-03-11 STATE AUTHORITY ISSUE

COPYRIGHT IS VESTED IN MORTONS URBAN SOLUTIONS AND WRITTEN CONSENT IS REQUIRED PRIOR TO REPRODUCTION. COPYRIGHT MORTONS URBAN SOLUTIONS 2000. DO NOT SCALE FROM THIS DRAWING.

ALL DRAWINGS ARE TO BE READ IN CONJUNCTION WITH 001-NOTES AND 002-LEGEND

ASSOCIATED CONSULTANTS  
**LANDSURV Pty. Ltd.**  
 14 Enid St.,  
 TWEED HEADS NSW 2485  
 Ph. (07) 55367055

**GILBERT+SUTHERLAND**  
 agricultural and environmental scientists

DRAWING TITLE

SEWER RETICULATION  
 PLAN  
 SHEET 08

**MORTONS**  
 urban solutions  
 Urban & Regional Planning  
 Civil Engineering  
 Project Coordination  
 MUS Pty Ltd T/As: Postal Address  
 Mortons-Urban Solutions PO Box 2484  
 ABN 39 116 375 065 Southport QLD 4215  
 mortons@urbansolutions.net.au  
 www.urbansolutions.net.au Gold Coast Office  
 Tel 07 5571 1099 Suite 9, 19 Short St  
 Fax 07 5571 1088 Southport QLD 4215

DESIGNED RB	DRAWN BL
APPROVED	DATE 06-01-11
DRAWING NUMBER 12301-05-507	AMEND. A

c:\source\client\123 - kungs forest\precinct 05 (05)\engineering drawings\comment\12301-05-507.dwg, SHEET 08, 25/02/2011 12:23:15 PM, 1:2