




# FRASERS BROADWAY

## STAGE 1 - SITE INFRASTRUCTURE

### HYDRAULIC SERVICES

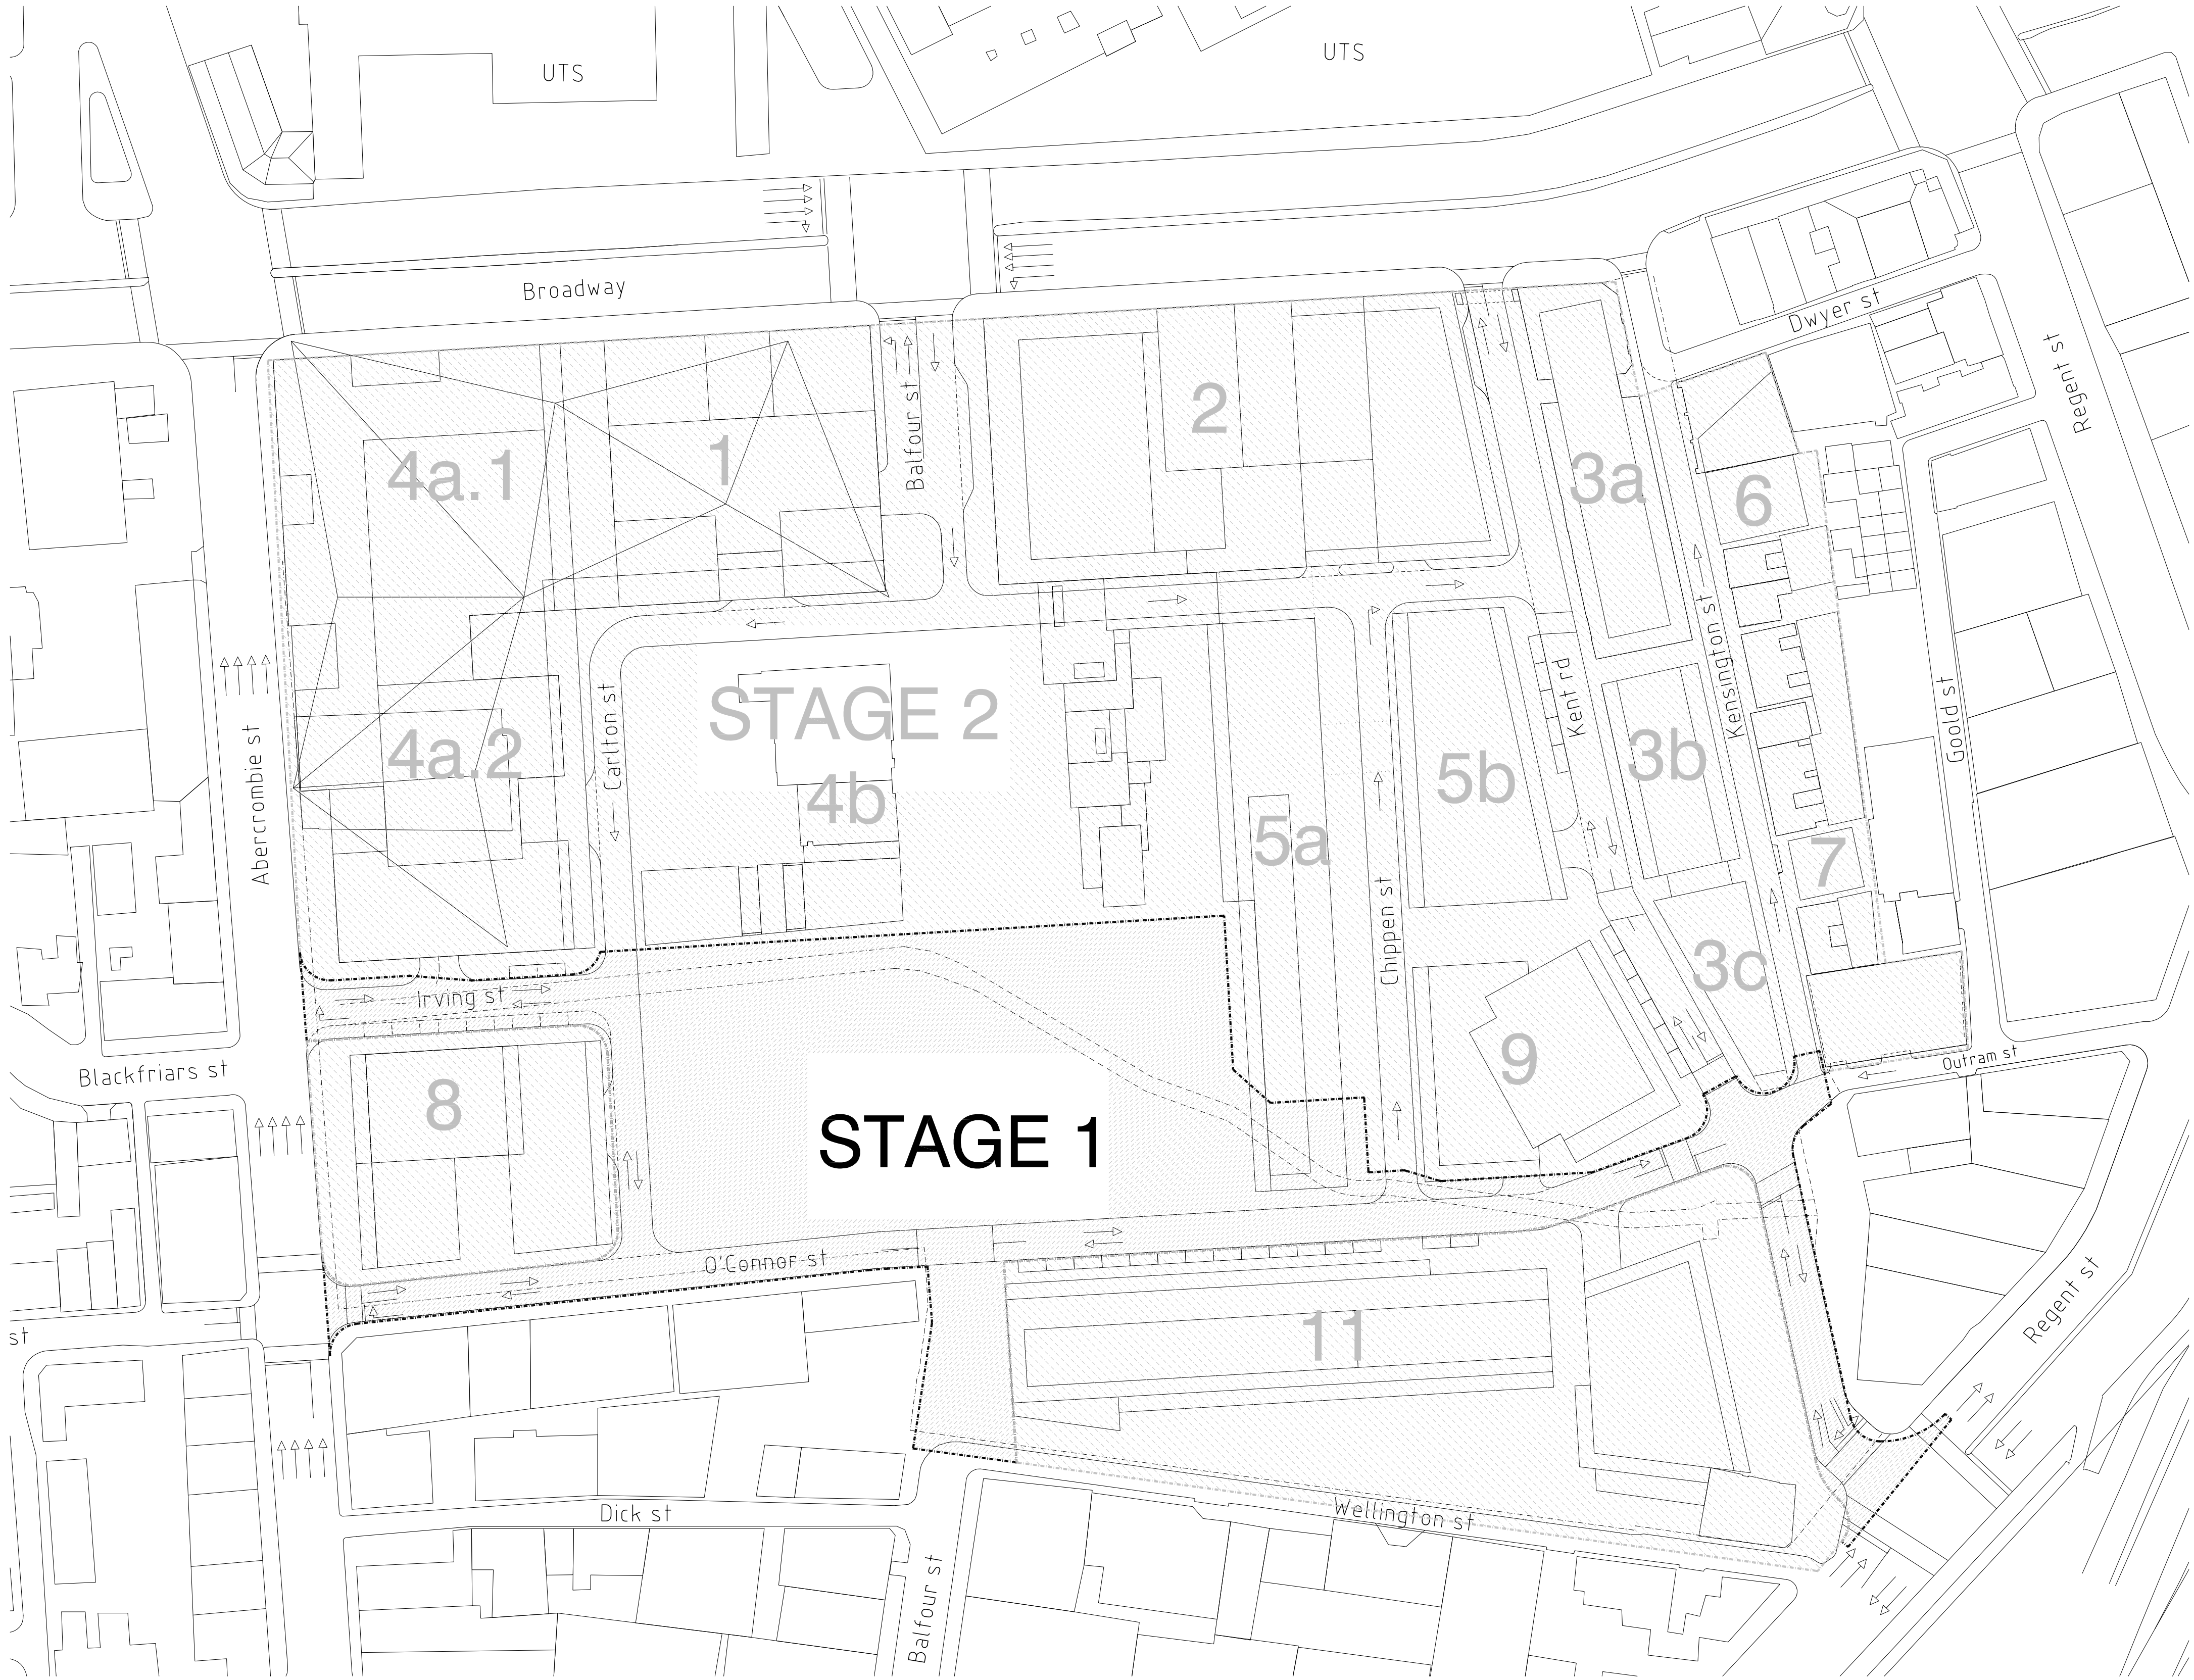

| DATE     | REV | AMENDMENT                  | BY  | CHKD |
|----------|-----|----------------------------|-----|------|
| 04.05.09 | 01  | PLANNING APPLICATION ISSUE | TDG | NJM  |
|          |     |                            |     |      |
|          |     |                            |     |      |
|          |     |                            |     |      |

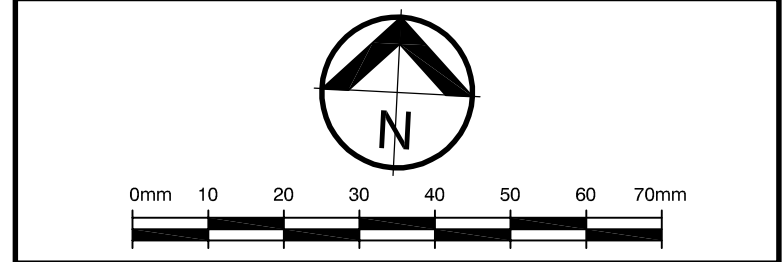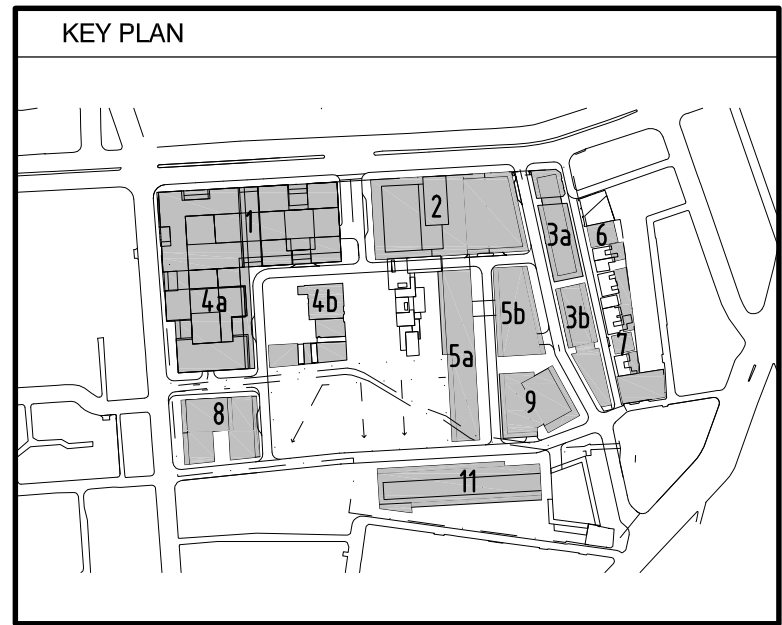

| REFERENCE COORDINATION DRAWINGS |             |     |      |
|---------------------------------|-------------|-----|------|
| DESCRIPTION                     | DRAWING NO. | REV | CHKD |
| SITE PLAN                       | A-1251      | 06  |      |

**Lincolne Scott**  
Consulting Engineers  
Adelaide, Auckland, Bangkok, Brisbane, Cairns, Canberra, Hong Kong, Melbourne, Perth, San Diego, Singapore, Sydney, Taipei, Tokyo, Wellington, Wollongong, Zurich  
Level 11, 111 Macquarie Street, Sydney, NSW 2000, Australia  
Telephone: 61 2 9907 2800  
Facsimile: 61 2 9907 4177  
sydney@lincolnescott.com

PROJECT  
**FRASERS BROADWAY**  
**20-102 BROADWAY**  
**SYDNEY**  
CLIENT  
FRASERS BROADWAY

| DATE                                                | 23.04.09 | DRAWN    | TDG |
|-----------------------------------------------------|----------|----------|-----|
| SCALE                                               | NTS      | CHECKED  | NJM |
| SHEET SIZE                                          | A0       | APPROVED | -   |
| CAD FILE P:\SYD080740C\Stage 1\SYD080740C\H4000.dwg |          |          |     |

TITLE  
**STAGE 1 - SITE INFRASTRUCTURE**  
**HYDRAULIC SERVICES**  
**COVER SHEET & SITE PLAN**  
PROJECT NO.  
SYD 080740C  
DRAWING NO.  
H4000  
REVISION  
01

PRELIMINARY