


© copyright of dem (austr) Pty limited abn 92 085 486 844. any unauthorised use or distribution of information depicted on this document without dem (austr) Pty limited prior consent is prohibited.

any reports, drawings, advice or information included or referenced that is prepared and/or provided by any other party, including the client/principal, is the sole representation of the party who prepared the report/drawings, advice or information and does not constitute a representation by dem (austr) Pty limited. dem (austr) Pty limited expressly takes no responsibility for any documents, advice or other material prepared by any other party.

figured dimensions to be taken in preference to scaled dimensions, verify all dimensions on the job before preparing shop drawings or commencing work. dimensions shown are computer generated and the contractor is to apply standard building tolerances.

verified suitable for the use stipulated by the relevant revision/issue only if initialled and checked by an authorised dem (austr) Pty limited representative.

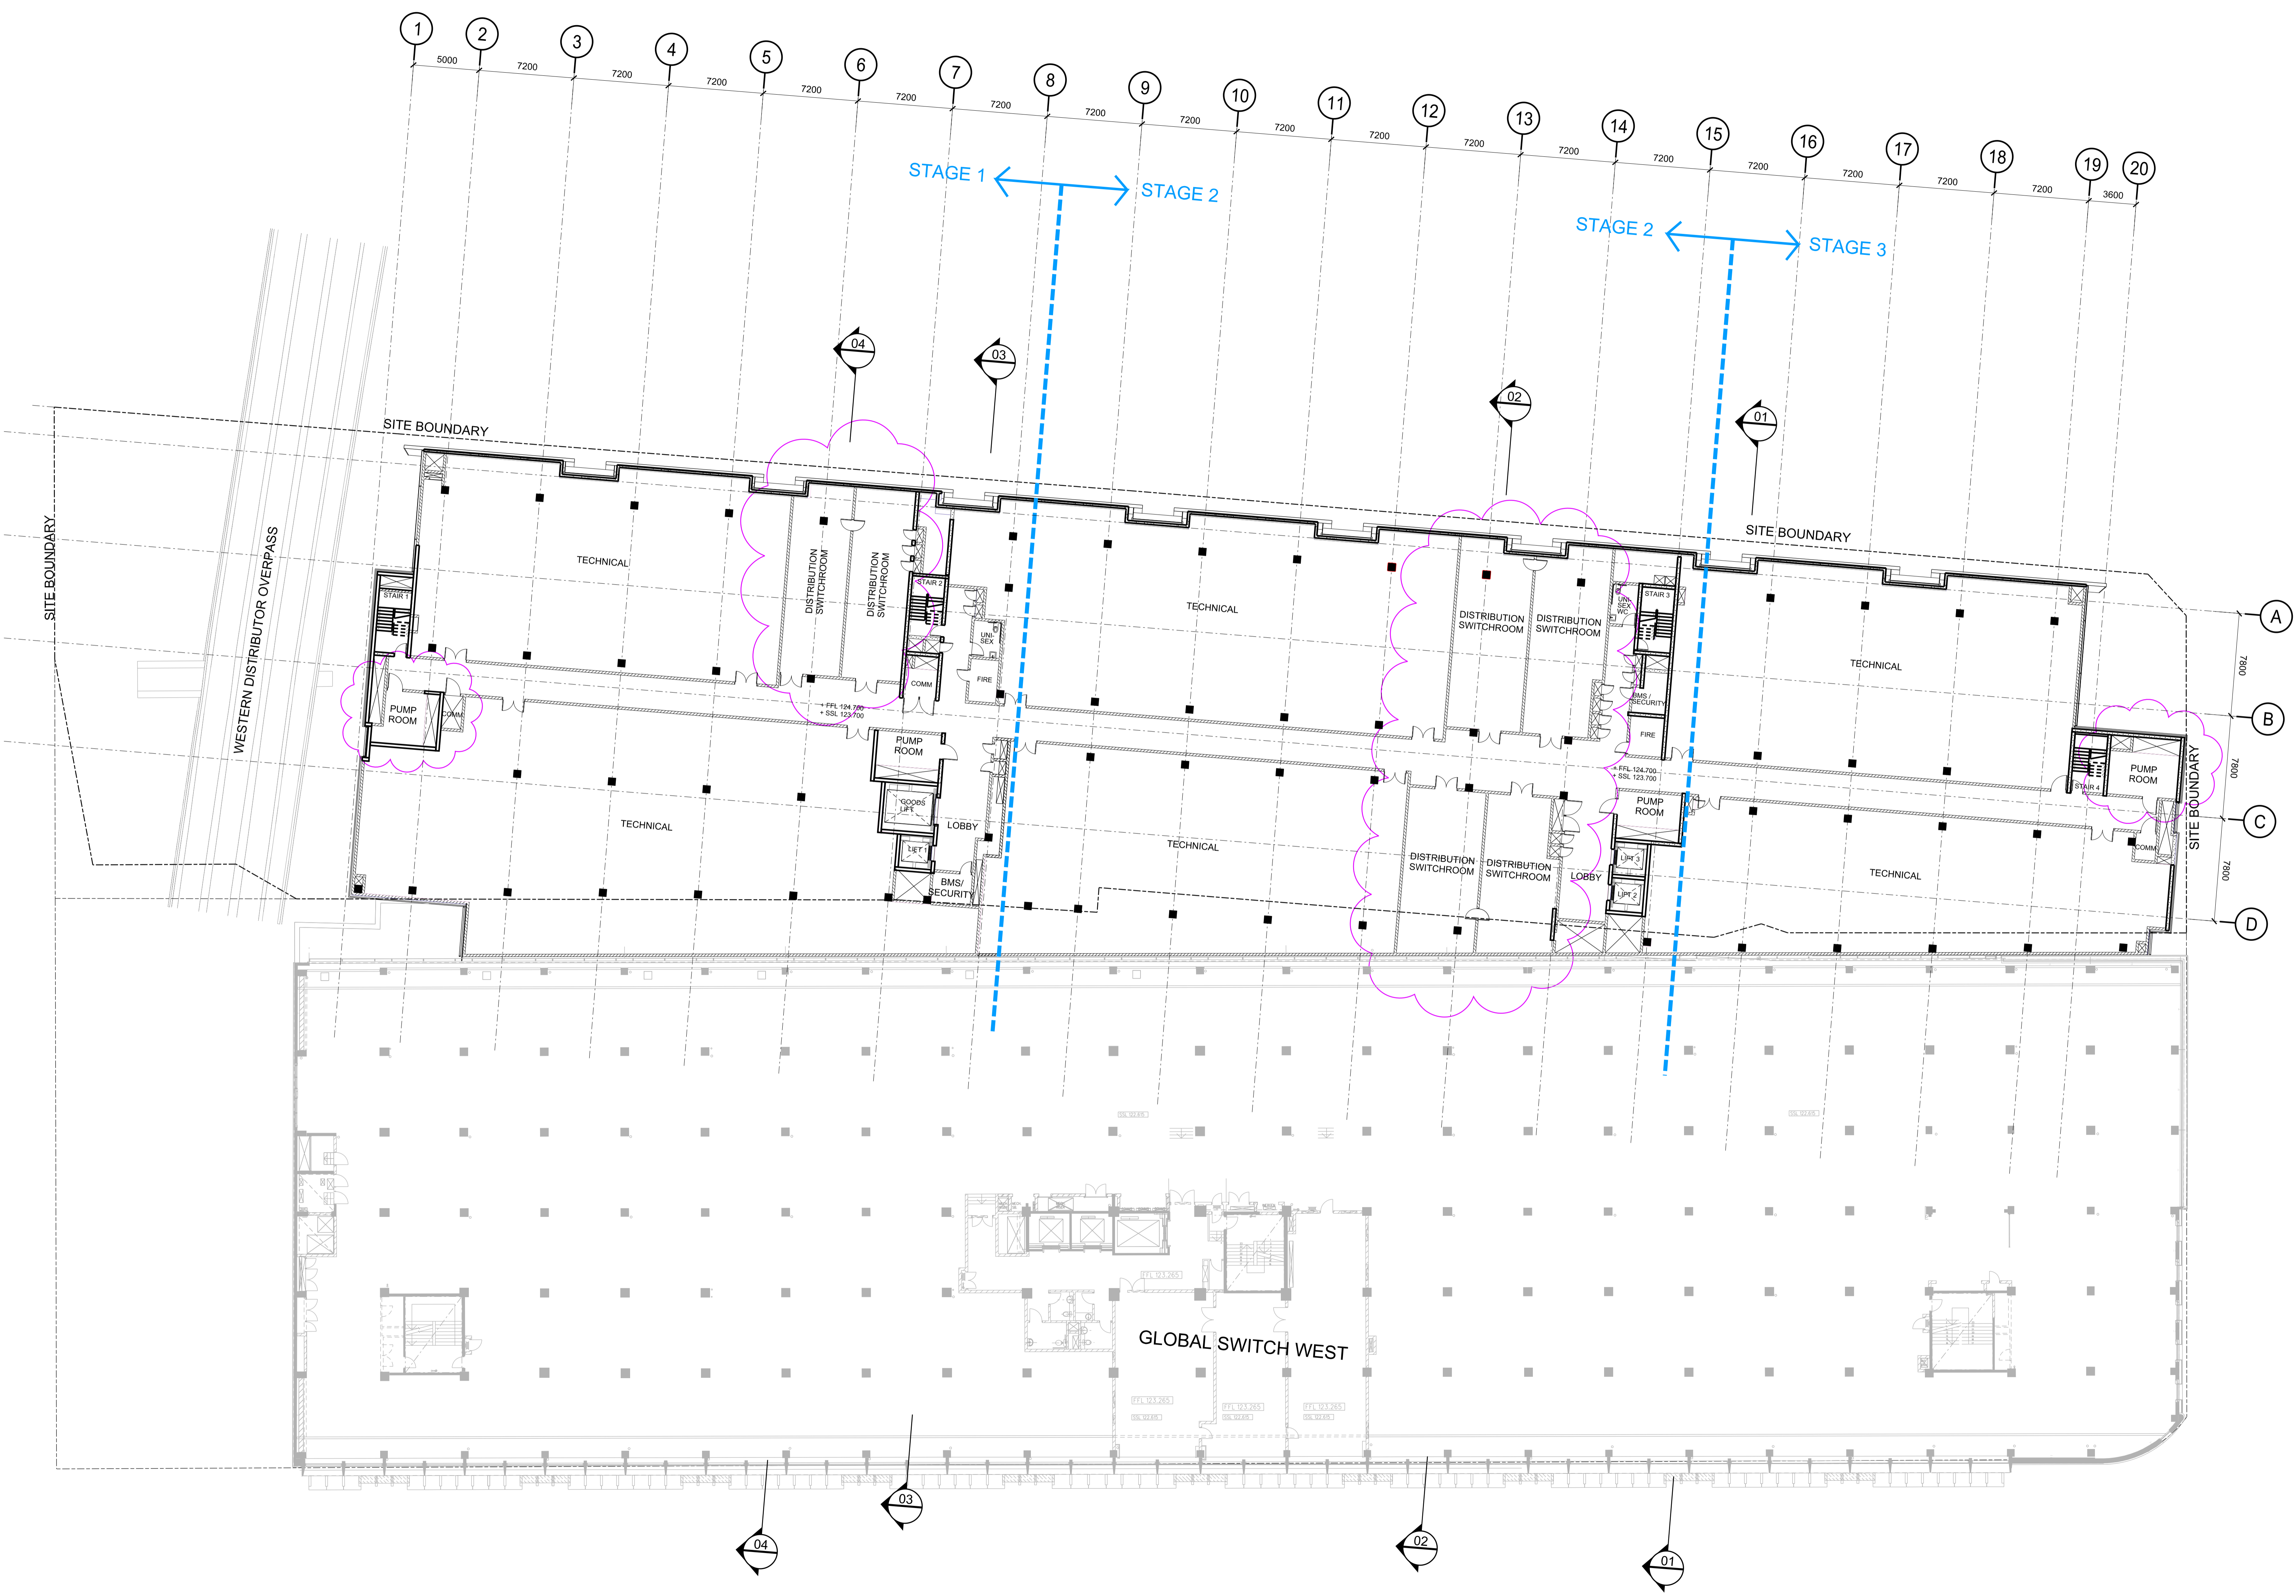

amendments		verified				
no.	date	amendment	by	chk'd	int	chk'd
A01	08.12.09	DESIGN AMENDMENTS	SJ	SJ		
A02	21.01.10	DESIGN AMENDMENTS	YL	YL		
A03	15.02.10	ISSUE FOR CLIENT	YL	YL		
B01	22.02.10	DA ISSUE	YL	YL	SJ	SJ
B02	01.12.11	ISSUE FOR COORDINATION ADDITIONAL CORE ADDED STAGING LINE ADDED CROSS LINK RELOCATED	ET	ET	SJ	SJ
B03	22.12.11	ISSUE FOR STWY APPROVAL	ET	ET	SJ	SJ
B04	08.05.13	ISSUE FOR STWY APPROVAL SWITCHROOM AND PUMP RELOCATION CHANGED SECTION 75W SUBMISSION	KK	KK	SJ	SJ

dem

planning, urban design, architecture,
landscape architecture, interior design

level 8 15 help street chatswood nsw 2067
p: po box 5036 west chatswood nsw 1515
t: (02) 8966 6000 f: (02) 8966 6111
e: sydney@dem.com.au

project/client
**Global Switch Sydney 2
Extension
273 Pyrmont Road
Ultimo NSW 2007**

Global Switch Property (Australia)
400 Harris Street
Ultimo NSW 2007

consultant
Aurecon Group
116 Military Road
Neutral bay
NSW 2089

drawing title
third floor plan

section 75W

original scale drawn project no.
b1 1:200 dbg 4019-00

drawing no. rev no.
ar - 1206 B04

