

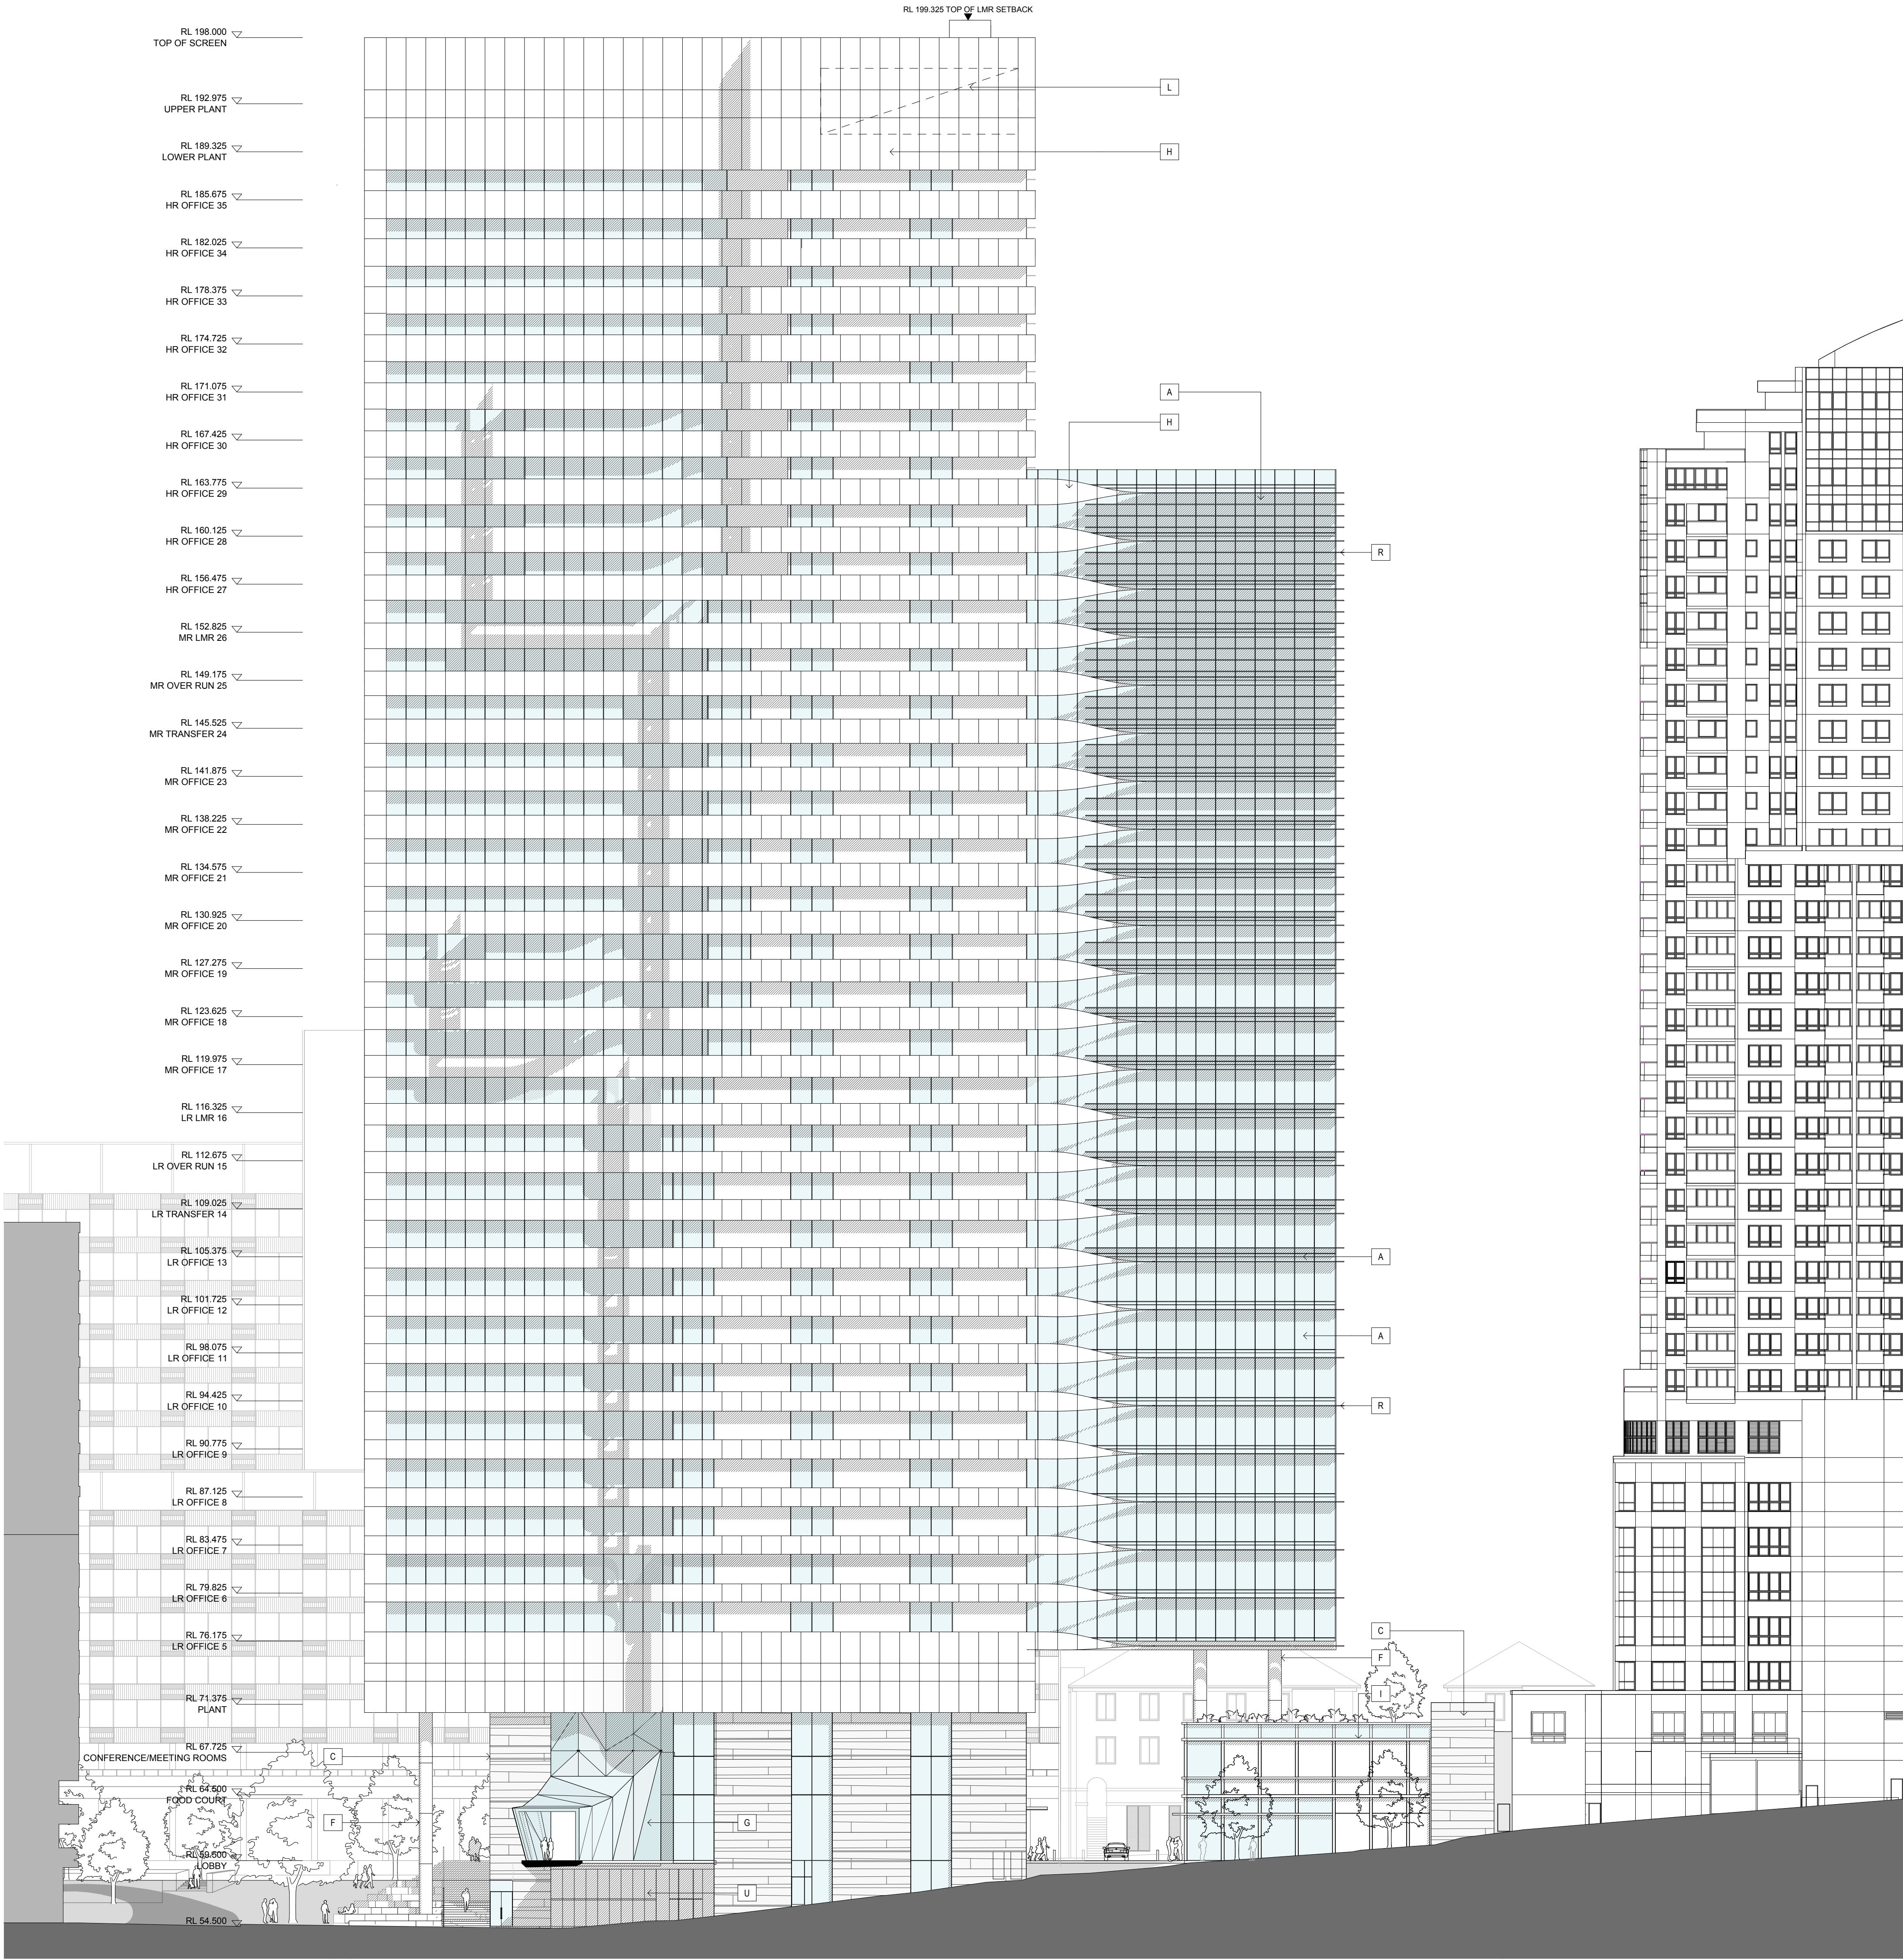


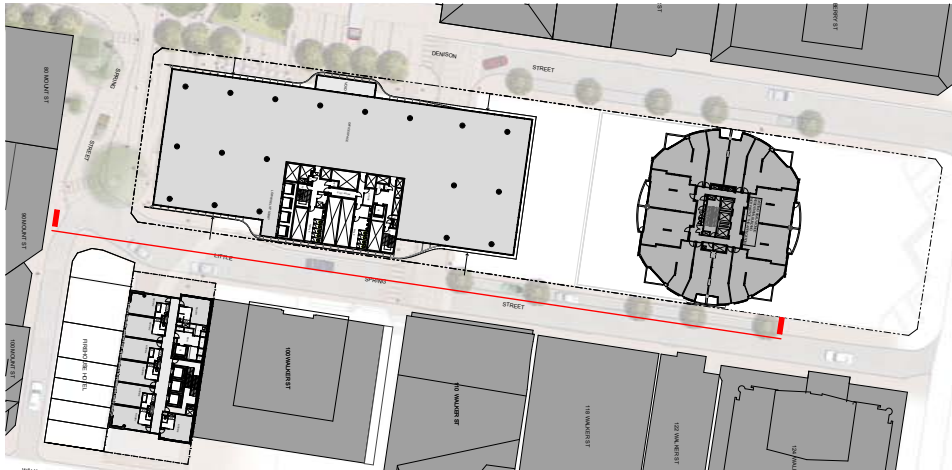

- LEGEND**
- A - DOUBLE GLAZED FACADE
 - B - DOUBLE GLAZED FACADE WITH FRIT PATTERN
 - C - STONE CLADDING
 - D - PIN FIXED GLAZED FACADE
 - E - FRAMELESS SHOPFRONT GLAZING WITH BI-FOLD DOORS
 - F - PRE-FINISHED COMPOSITE METAL PANELS
 - G - FRAMELESS GLASS WITH STAINLESS STEEL SUPPORTS
 - H - PERFORATED MESH SUNSCREEN NATURAL ANODISED FINISH
 - I - HARDWOOD TIMBER FRAMED GLASS SHOPFRONT
 - J - TERRACOTTA FACADE PANNELING
 - K - INDICATIVE ARTWORK SUBJECT TO FUTURE APPROVAL
 - L - INDICATIVE SIGNAGE ZONE SUBJECT TO FUTURE APPROVAL MAX 50% OF TOTAL AREA OF SIGNAGE ZONE
 - M - INTEGRATED GLASS ARTWORK
 - N - STAINLESS STEEL EXTRUSION
 - O - PRE-FINISHED METAL EXTRUSION
 - P - EXPRESSED PRE-FINISHED METAL WINDOW REVEAL
 - R - PRE-FINISHED METAL LOUVERS
 - S - PRE-FINISHED COMPOSITE METAL PANEL
 - T - TERRACOTTA FACADE PANNELING
 - U - STAINLESS STEEL PANEL DOOR

 

						CLIENT			ARCHITECTS			PROJECT			DRAWING TITLE			SCALE:			DATE:			CHECKED:											
B A			23/05/09 09/04/09			EXHIBITION PART 3A SUBMISSION			 EASTMARK HOLDINGS			EASTMARK HOLDINGS Pty. Ltd.			RICE DAUBNEY ANALYSING CREATING AND IMPLEMENTING ARCHITECTURE						88 WALKER STREET DEVELOPMENT North Sydney NSW 2060			COMMERCIAL EAST ELEVATION			1:250 @ A1			APRIL 09			PR		
No.			DATE			REVISION / ISSUE DETAILS			5 ROGERS AVENUE HABERFIELD, NSW 2045			P: 02 9799 1542 F: 02 9954 4227			110 WALKER STREET NORTH SYDNEY 2060 T: 02 9556 2666 F: 02 9559 3015 info@ricedaubney.com.au www.ricedaubney.com.au the rice daubney group (nsw) Pty Ltd - abn: 77 001 350 769 rice daubney trading trust - abn: 56 880 304 993						PROJECT NUMBER:			DRAWING NUMBER:			REVISION								
																		07001			DA 30			B											
THIS DOCUMENT IS THE COPYRIGHT OF RICE DAUBNEY (NSW) Pty Ltd. ALL INFORMATION ILLUSTRATED ON THIS DOCUMENT IS TO BE CHECKED AND VERIFIED ON SITE. IN THE EVENT OF DISCREPANCIES REFER TO ARCHITECT PRIOR TO COMMENCEMENT OF THE WORK. DO NOT SCALE DRAWINGS MANUALLY OR ELECTRONICALLY.																																			