



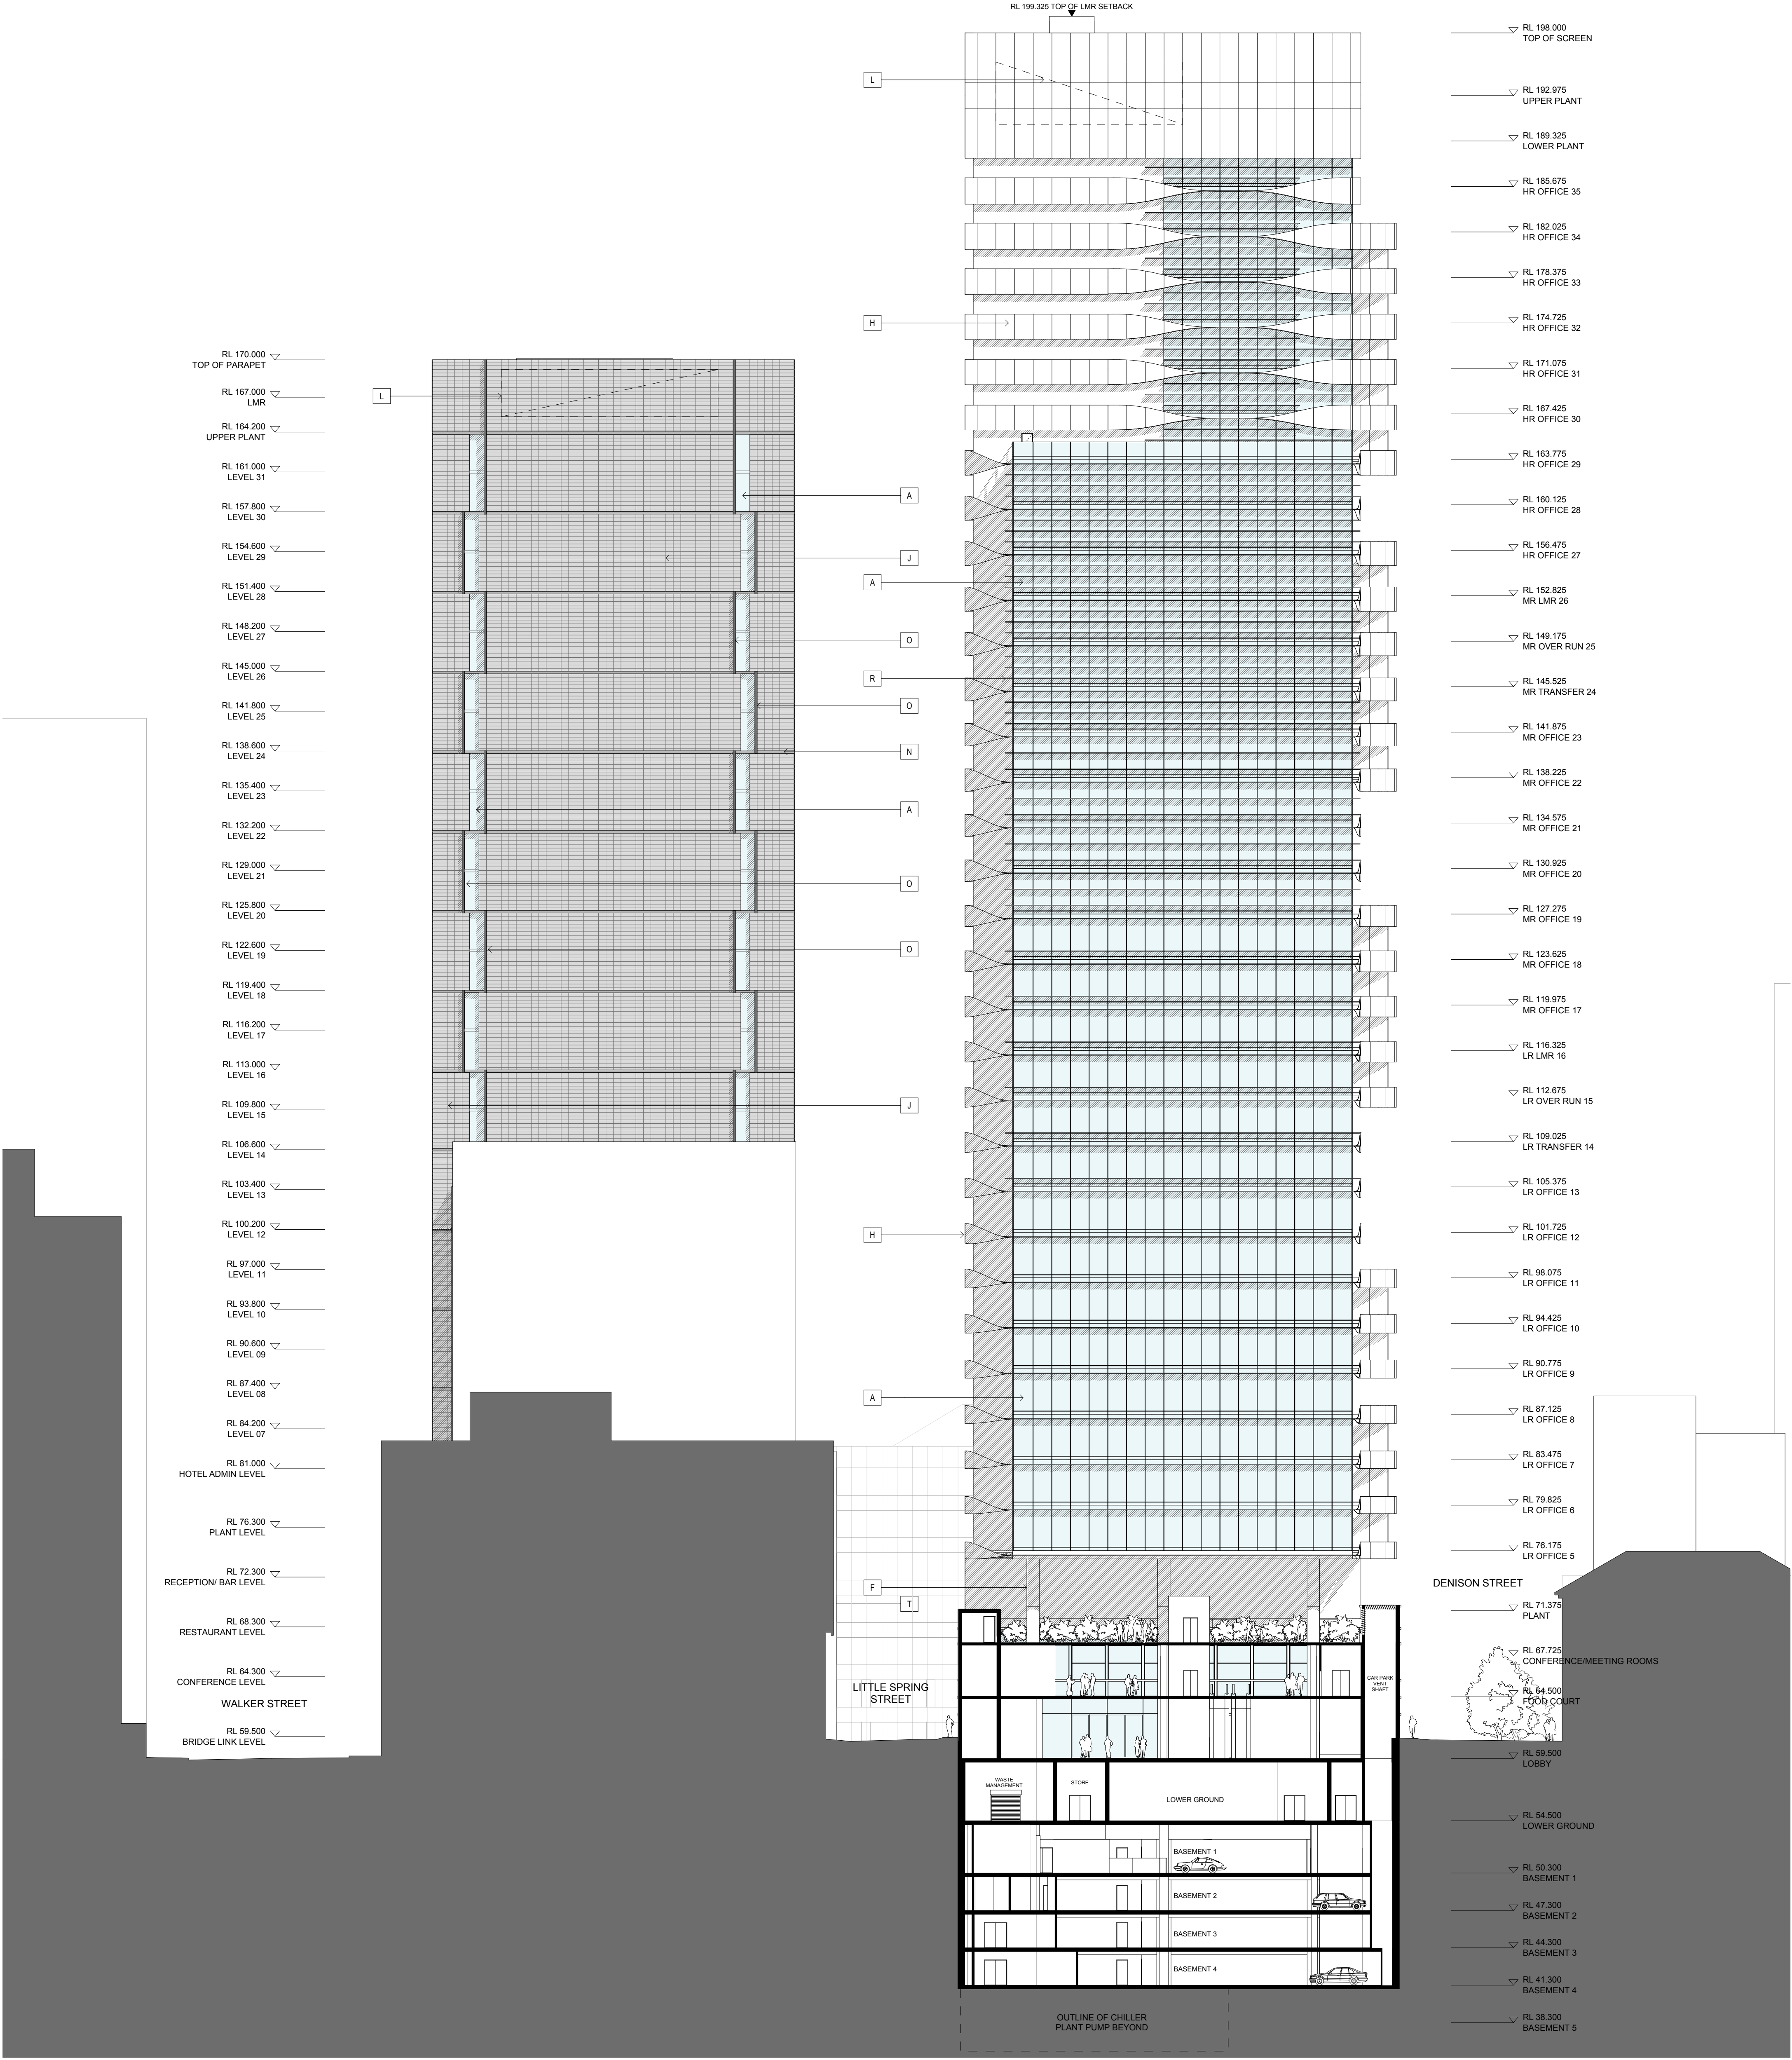

| LEGEND |   |                                                                                          |
|--------|---|------------------------------------------------------------------------------------------|
| A      | - | DOUBLE GLAZED FACADE                                                                     |
| B      | - | DOUBLE GLAZED FACADE WITH FRIT PATTERN                                                   |
| C      | - | STONE CLADDING                                                                           |
| D      | - | PIN FIXED GLAZED FACADE                                                                  |
| E      | - | FRAMELESS SHOPFRONT GLAZING WITH BI-FOLD DOORS                                           |
| F      | - | PRE-FINISHED COMPOSITE METAL PANELS                                                      |
| G      | - | FRAMELESS GLASS WITH STAINLESS STEEL SUPPORTS                                            |
| H      | - | PERFORATED MESH SUNSCREEN NATURAL ANODISED FINISH                                        |
| I      | - | HARDWOOD TIMBER FRAMED GLASS SHOPFRONT                                                   |
| J      | - | TERRACOTTA FACADE PANNELLING                                                             |
| K      | - | INDICATIVE ARTWORK SUBJECT TO FUTURE APPROVAL                                            |
| L      | - | INDICATIVE SIGNAGE ZONE SUBJECT TO FUTURE APPROVAL MAX 50% OF TOTAL AREA OF SIGNAGE ZONE |
| M      | - | INTEGRATED GLASS ARTWORK                                                                 |
| N      | - | STAINLESS STEEL EXTRUSION                                                                |
| O      | - | PRE-FINISHED METAL EXTRUSION                                                             |
| P      | - | EXPRESSED PRE-FINISHED METAL WINDOW REVEAL                                               |
| R      | - | PRE-FINISHED METAL LOUVERS                                                               |
| S      | - | PRE-FINISHED COMPOSITE METAL PANEL                                                       |
| T      | - | TERRACOTTA FACADE PANNELLING                                                             |

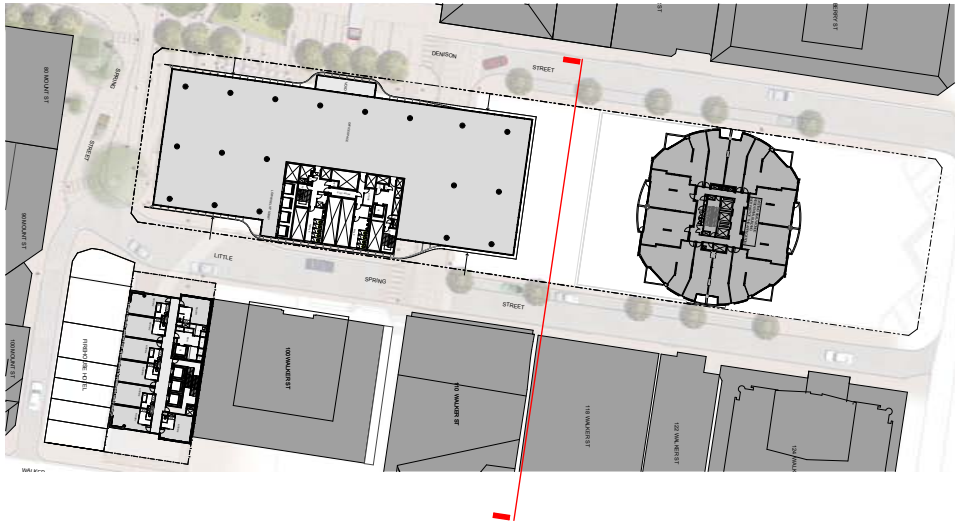

| CLIENT                                |  |  | ARCHITECTS   |  |  | PROJECT                                                      |  |  | DRAWING TITLE                                         |  |  | SCALE                 |  |  | DATE                  |  |  | CHECKED     |  |  |
|---------------------------------------|--|--|---|--|--|--------------------------------------------------------------|--|--|-------------------------------------------------------|--|--|-----------------------|--|--|-----------------------|--|--|-------------|--|--|
| <b>EASTMARK HOLDINGS Pty. Ltd.</b>    |  |  | <b>RICE DAUBNEY</b><br>ANALYSING CREATING AND IMPLEMENTING ARCHITECTURE   |  |  | <b>88 WALKER STREET DEVELOPMENT</b><br>North Sydney NSW 2060 |  |  | <b>COMMERCIAL &amp; HOTEL NORTH ELEVATION/SECTION</b> |  |  | 1:250 @ A1            |  |  | APRIL 09              |  |  | PR          |  |  |
| 5 ROGERS AVENUE<br>HASFIELD, NSW 2045 |  |  | 110 WALKER STREET   NORTH SYDNEY 2060<br>T: 02 9556 2666   F: 02 9559 3015<br>info@ricedaubney.com.au   www.ricedaubney.com.au<br>the rice daubney group (nsw) Pty Ltd - abn: 77 001 350 769<br>rice daubney trading trust - abn: 56 880 304 993 |  |  |                                                              |  |  |                                                       |  |  | PROJECT NUMBER: 07001 |  |  | DRAWING NUMBER: DA 31 |  |  | REVISION: B |  |  |
| No. DATE REVISION / ISSUE DETAILS     |  |  