


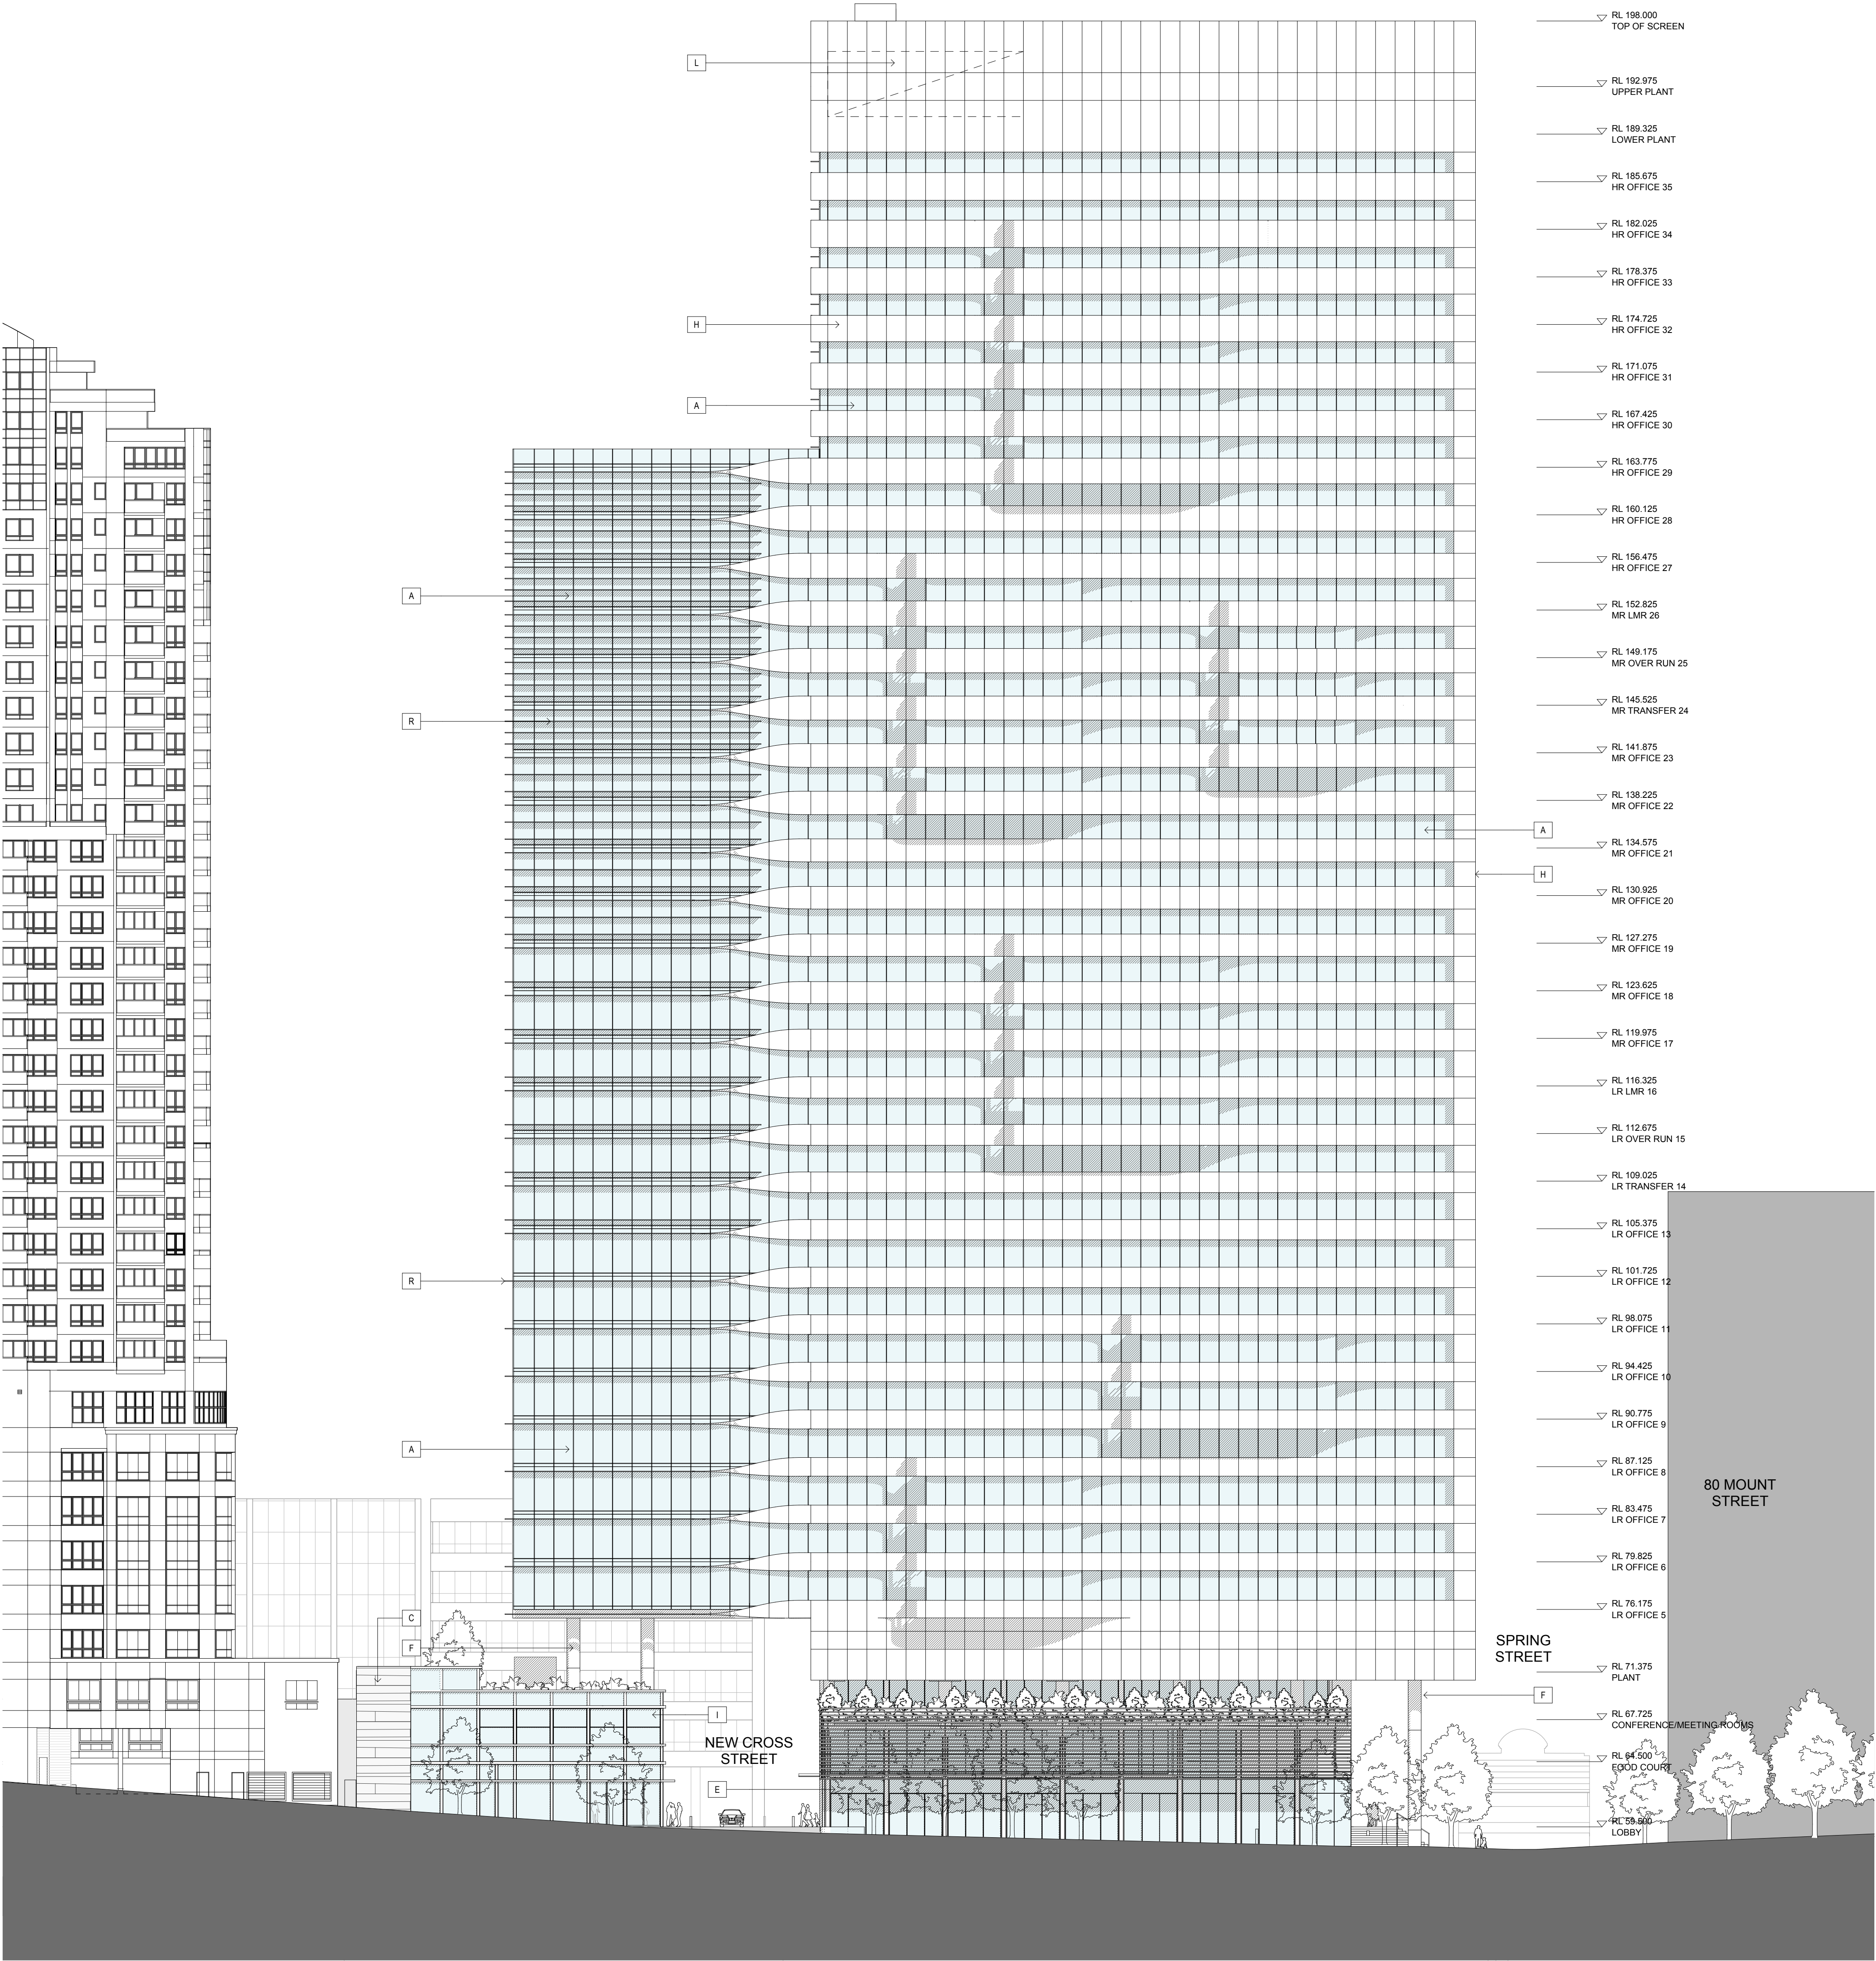

- LEGEND**
- A - DOUBLE GLAZED FACADE
 - B - DOUBLE GLAZED FACADE WITH FRIT PATTERN
 - C - STONE CLADDING
 - D - PIN FIXED GLAZED FACADE
 - E - FRAMELESS SHOPFRONT GLAZING WITH BI-FOLD DOORS
 - F - PRE-FINISHED COMPOSITE METAL PANELS
 - G - FRAMELESS GLASS WITH STAINLESS STEEL SUPPORTS
 - H - PERFORATED MESH SUNSCREEN NATURAL ANODISED FINISH
 - I - HARDWOOD TIMBER FRAMED GLASS SHOPFRONT
 - J - TERRACOTTA FACADE PANNELLING
 - K - INDICATIVE ARTWORK SUBJECT TO FUTURE APPROVAL
 - L - INDICATIVE SIGNAGE ZONE SUBJECT TO FUTURE APPROVAL MAX 50% OF TOTAL AREA OF SIGNAGE ZONE
 - M - INTEGRATED GLASS ARTWORK
 - N - STAINLESS STEEL EXTRUSION
 - O - PRE-FINISHED METAL EXTRUSION
 - P - EXPRESSED PRE-FINISHED METAL WINDOW REVEAL
 - R - PRE-FINISHED METAL LOUVERS
 - S - PRE-FINISHED COMPOSITE METAL PANEL
 - T - TERRACOTTA FACADE PANNELLING



B A	23/05/09 09/04/09	EXHIBITION PART 3A SUBMISSION	CLIENT EASTMARK HOLDINGS Pty. Ltd. 5 ROGERS AVENUE HASFIELD, NSW 2045 P: 02 9799 1542 F: 02 9554 4277	ARCHITECTS RICE DAUBNEY ANALYSING CREATING AND IMPLEMENTING ARCHITECTURE 110 WALKER STREET NORTH SYDNEY 2060 T: 02 9556 2666 F: 02 9559 3015 info@ricedaubney.com.au www.ricedaubney.com.au the rice daubney group (nsw) Pty Ltd - abn: 77 001 350 769 rice daubney trading trust - abn: 56 880 304 993	PROJECT 88 WALKER STREET DEVELOPMENT North Sydney NSW 2060	DRAWING TITLE COMMERCIAL WEST ELEVATION	SCALE: 1:250 @ A1	DATE: APRIL 09	CHECKED: PR
							PROJECT NUMBER: 07001	DRAWING NUMBER: DA 32	REVISION: B
							THIS DOCUMENT IS THE COPYRIGHT OF RICE DAUBNEY (NSW) Pty Ltd. ALL INFORMATION ILLUSTRATED ON THIS DOCUMENT IS TO BE CHECKED AND VERIFIED ON SITE. IN THE EVENT OF DISCREPANCIES REFER TO ARCHITECT PRIOR TO COMMENCEMENT OF THE WORK. DO NOT SCALE DRAWINGS MANUALLY OR ELECTRONICALLY.		