

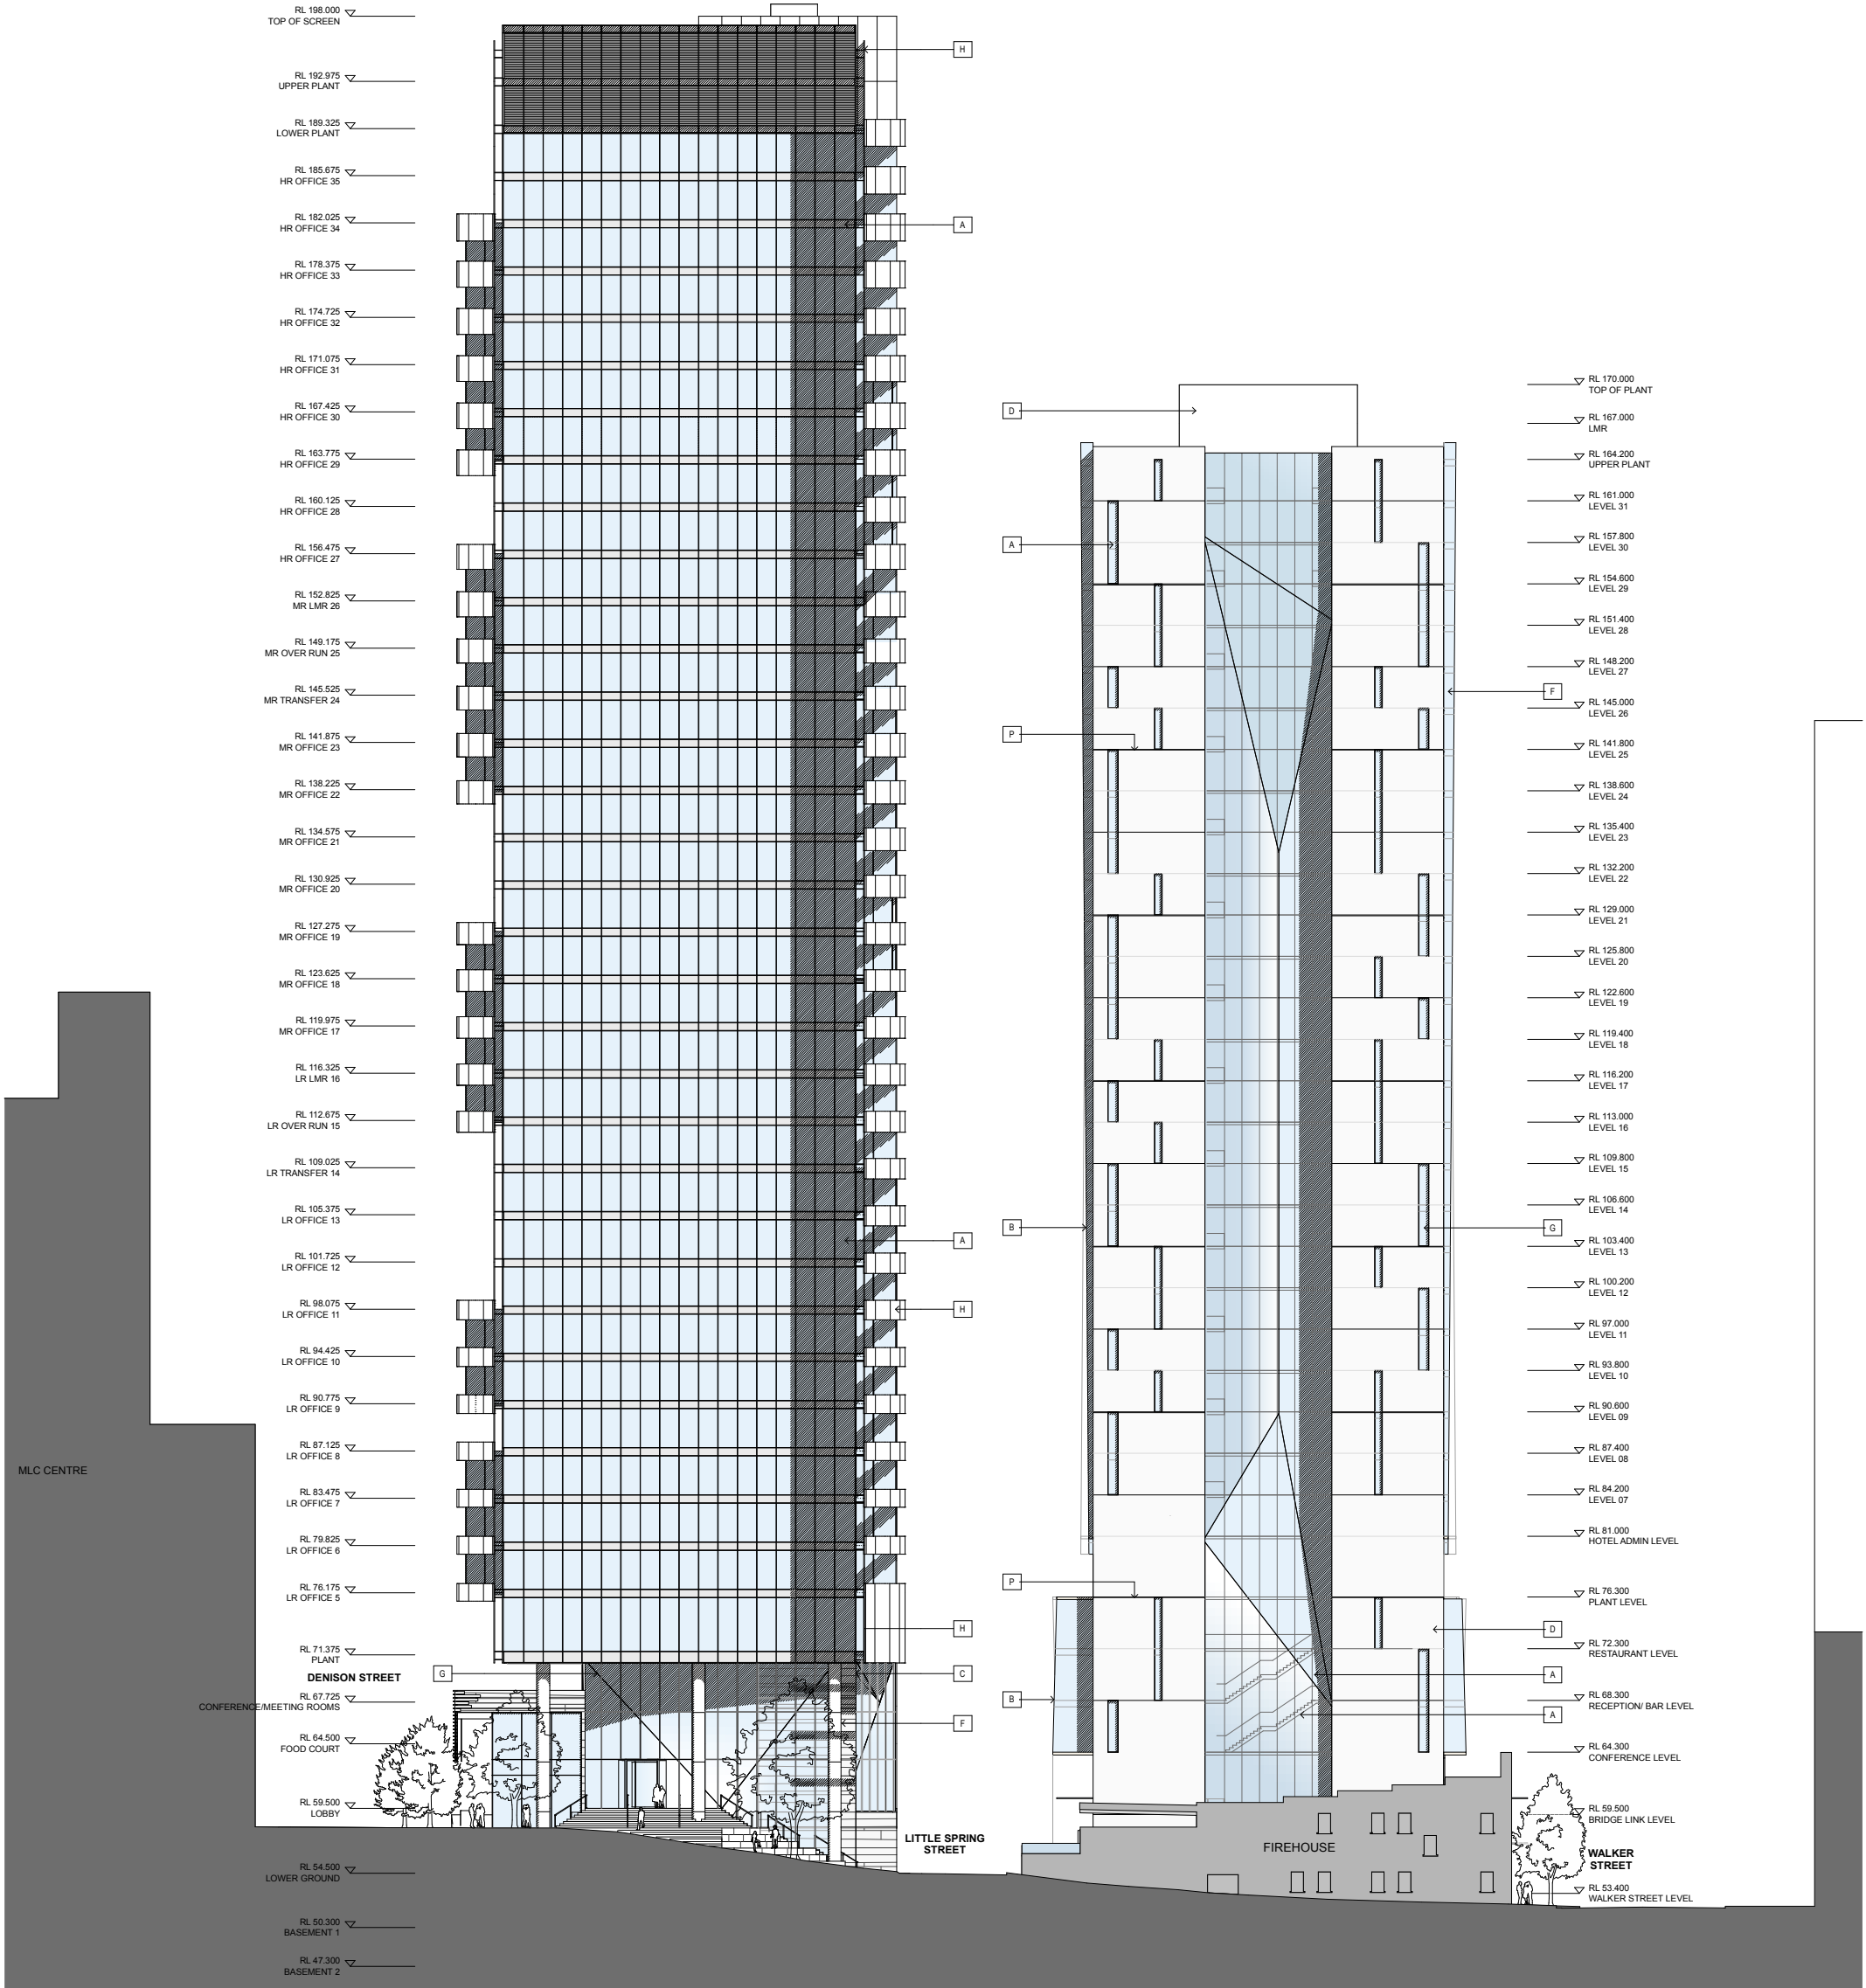


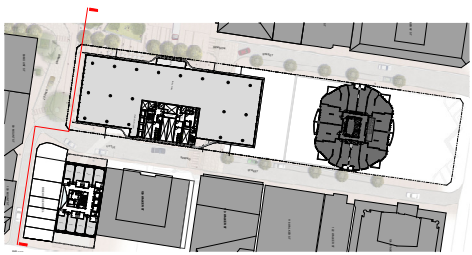

LEGEND			
A	-	DOUBLE GLAZED FACADE	
B	-	SLOPING DOUBLE GLAZED FACADE	
C	-	STONE CLADDING	
D	-	PRECAST WHITE FINISHED CONCRETE PANELS	
E	-	FRAMELESS SHOPFRONT GLAZING WITH BI-FOLD DOORS	
F	-	CLASS 1 CONCRETE	
G	-	FRAMELESS GLASS WITH STAINLESS STEEL SUPPORTS	
H	-	PERFORATED MESH SUNSCREEN NATURAL ANODISED FINISH	
I	-	HARDWOOD TIMBER FRAMED GLASS SHOPFRONT	
J	-	LARGE FORMAT GLAZED CERAMIC TILES	
K	-	INDICATIVE ARTWORK	
L	-	INDICATIVE SIGNAGE ZONE SUBJECT TO FUTURE APPROVAL MAX 50% OF TOTAL AREA OF SIGNAGE ZONE	
M	-	INTEGRATED GLASS ARTWORK	
N	-	STAINLESS STEEL EXTRUSION	
O	-	PRE-FINISHED METAL EXTRUSION	
P	-	STAINLESS STEEL INSERT	
R	-	PRE-FINISHED METAL LOUVERS	
S	-	PRECAST CONCRETE PANELS WITH PATTERN	
T	-	HORIZONTAL METAL SIDING PANELS	
U	-	STAINLESS STEEL PANEL DOOR	
V	-	PRE-FINISHED COMPOSITE REFLECTIVE METAL PANELS	

 

C09/10/09PPR B29/05/09EXHIBITION A09/04/09PART 3A SUBMISSION			CLIENT  EASTMARK HOLDINGS EASTMARK HOLDINGS Pty. Ltd. 5 ROGERS AVENUE HAMBFIELD, NSW 2045 P: 02 9799 1542 F: 02 9954 4277			ARCHITECTS RICE DAUBNEY ANALYSING CREATING AND IMPLEMENTING ARCHITECTURE  110 WALKER STREET NORTH SYDNEY 2060 T: 02 9956 2666 F: 02 9959 3015 rd@ricedaubney.com.au www.ricedaubney.com.au the rice daubney group (trn) Pty Ltd - abn: 77 001 350 769 rice daubney trading trust - abn: 96 880 304 993			PROJECT 88 WALKER STREET DEVELOPMENT North Sydney NSW 2060			DRAWING TITLE COMMERCIAL & HOTEL SOUTH ELEVATION			SCALE: 1:250 @ A1 DATE: SEPTEMBER 09 CHECKED: PR PROJECT NUMBER: 07001 DRAWING NUMBER: DA 35 REVISION: C		
No. DATE REVISION / ISSUE DETAILS			THIS DOCUMENT IS THE COPYRIGHT OF RICE DAUBNEY AND ITS ASSOCIATES. ALL INFORMATION ILLUSTRATED ON THIS DOCUMENT IS TO BE CHECKED AND VERIFIED ON SITE. IN THE EVENT OF DISCREPANCIES, REFER TO ARCHITECT PRIOR TO COMMENCEMENT OF THE WORK. DO NOT SCALE DRAWINGS MANUALLY OR ELECTRONICALLY.														