

1 Denison Street

North Sydney NSW 2060

Drawing List - MOD 10

DA00.001	5	MP08-0238 MOD 10	Cover Sheet	Cover Sheet and Drawing List	NTS
DA01.000	5	MP08-0238 MOD 10		Site Plan	1:500 @ A1
DA02.0B5	5	MP08-0238 MOD 10	General Arrangement Plan	Basement 05 - Parking	1:250 @ A1
DA02.0B4	5	MP08-0238 MOD 10	General Arrangement Plan	Basement 04 - Parking	1:250 @ A1
DA02.0B3	5	MP08-0238 MOD 10	General Arrangement Plan	Basement 03 - Parking	1:250 @ A1
DA02.0B2	5	MP08-0238 MOD 10	General Arrangement Plan	Basement 02 - Parking	1:250 @ A1
DA02.0B1	5	MP08-0238 MOD 10	General Arrangement Plan	Basement 01 - Parking	1:250 @ A1
DA02.0LG	5	MP08-0238 MOD 10	General Arrangement Plan	Lower Ground	1:250 @ A1
DA03.000	5	MP08-0238 MOD 10	General Arrangement Plan	Ground Level	1:250 @ A1
DA03.0MZ	5	MP08-0238 MOD 10	General Arrangement Plan	Mezzanine	1:250 @ A1
DA03.001	5	MP08-0238 MOD 10	General Arrangement Plan	Level 01 - Commercial	1:250 @ A1
DA03.002	5	MP08-0238 MOD 10	General Arrangement Plan	Level 02 - Commercial & Terrace	1:250 @ A1
DA03.003	5	MP08-0238 MOD 10	General Arrangement Plan	Level 03 - Commercial	1:250 @ A1
DA03.004	5	MP08-0238 MOD 10	General Arrangement Plan	Level 04 - Typical Low Rise	1:250 @ A1
DA03.009	5	MP08-0238 MOD 10	General Arrangement Plan	Level 09 - Transfer Floor	1:250 @ A1
DA03.010	5	MP08-0238 MOD 10	General Arrangement Plan	Level 10 - Plant	1:250 @ A1
DA03.011	5	MP08-0238 MOD 10	General Arrangement Plan	Level 11 - Typical Midrise	1:250 @ A1
DA03.022	5	MP08-0238 MOD 10	General Arrangement Plan	Level 22 - Transfer	1:250 @ A1
DA03.024	5	MP08-0238 MOD 10	General Arrangement Plan	Level 24 - Typical High Rise	1:250 @ A1
DA03.035	5	MP08-0238 MOD 10	General Arrangement Plan	Level 35 - High Rise Upper	1:250 @ A1
DA03.036	5	MP08-0238 MOD 10	General Arrangement Plan	Level 36 - Plant & Overrun	1:250 @ A1
DA03.037	5	MP08-0238 MOD 10	General Arrangement Plan	Level 37 - Upper Plant	1:250 @ A1
DA03.038	5	MP08-0238 MOD 10	General Arrangement Plan	Roof Level	1:250 @ A1
DA07.101	5	MP08-0238 MOD 10	Building Elevations	North Elevation	1:250 @ A1
DA07.102	5	MP08-0238 MOD 10	Building Elevations	East Elevation	1:250 @ A1
DA07.103	5	MP08-0238 MOD 10	Building Elevations	South Elevation	1:250 @ A1
DA07.104	5	MP08-0238 MOD 10	Building Elevations	West Elevation	1:250 @ A1
DA07.202	5	MP08-0238 MOD 10	Building Elevations	Detailed Street Elevation - Little Spring Street	1:125 @ A1
DA07.203	5	MP08-0238 MOD 10	Building Elevations	Detailed Street Elevation - Spring Street	1:125 @ A1
DA07.204	5	MP08-0238 MOD 10	Building Elevations	Detailed Street Elevation - Denison Street	1:125 @ A1
DA07.205	1	MP08-0238 MOD 10	Building Elevations	External Lighting	
DA08.101	5	MP08-0238 MOD 10	Building Sections	A-A	1:250 @ A1
DA08.102	5	MP08-0238 MOD 10	Building Sections	B-B	1:250 @ A1
DA09.001	5	MP08-0238 MOD 10	Diagrams	Gross Floor Area Calculations 1/4	1:500 @ A1
DA09.002	5	MP08-0238 MOD 10	Diagrams	Gross Floor Area Calculations 2/4	1:500 @ A1
DA09.003	5	MP08-0238 MOD 10	Diagrams	Gross Floor Area Calculations 3/4	1:500 @ A1
DA09.004	5	MP08-0238 MOD 10	Diagrams	Gross Floor Area Calculations 4/4	1:500 @ A1
DA10.001	5	MP08-0238 MOD 10	Photomontage	View 1/2	NTS
DA10.002	5	MP08-0238 MOD 10	Photomontage	View 2/2	NTS



Client



5	08.05.18	MP08-0238 MOD 10	MDJ	AD
4	08.12.17	MP08-0238 MOD 9	MDJ	AD
3	05.03.17	MP08-0238 MOD 8	MDJ	AD
2	01.03.17	MP08-0238 MOD 7	MDJ	AD
1	11.11.16	MP08-0238 MOD 7	WH	JF
Revision	Date	Description	Initial	Checked

1 Denison Street North Sydney, NSW 2060

Cover Sheet
Cover Sheet and Drawing List

Check all dimensions and site conditions prior to commencement of any work, the purchase or ordering of any materials, fittings, plant, services or equipment and the preparation of shop drawings and or the fabrication of any components.
Do not scale drawings - refer to figured dimensions only. Any discrepancies shall immediately be referred to the architect for clarification.
All drawings may not be reproduced or distributed without prior permission from the architect.


Scale	@ A1		
Drawn	MDJ	Checked	AD
Project no.	s12055		
Status	Development Application		
Plot Date	9/05/2018 12:04:30 PM		
BIM	1DENISON_BS_ARCH		
Drawing no.	DA00.001	Revision	5

Melbourne 1 Nicholson Street
Melbourne VIC 3000 Australia
T 03 8664 6200 F 03 8664 6300
email mel@batesmart.com.au
http://www.batesmart.com.au

Sydney 43 Brisbane Street
Surry Hills NSW 2010 Australia
T 02 8354 5100 F 02 8354 5199
email syd@batesmart.com.au
http://www.batesmart.com.au

Bates Smart Pty Ltd ABN 70 004 999 400


BATESSMART

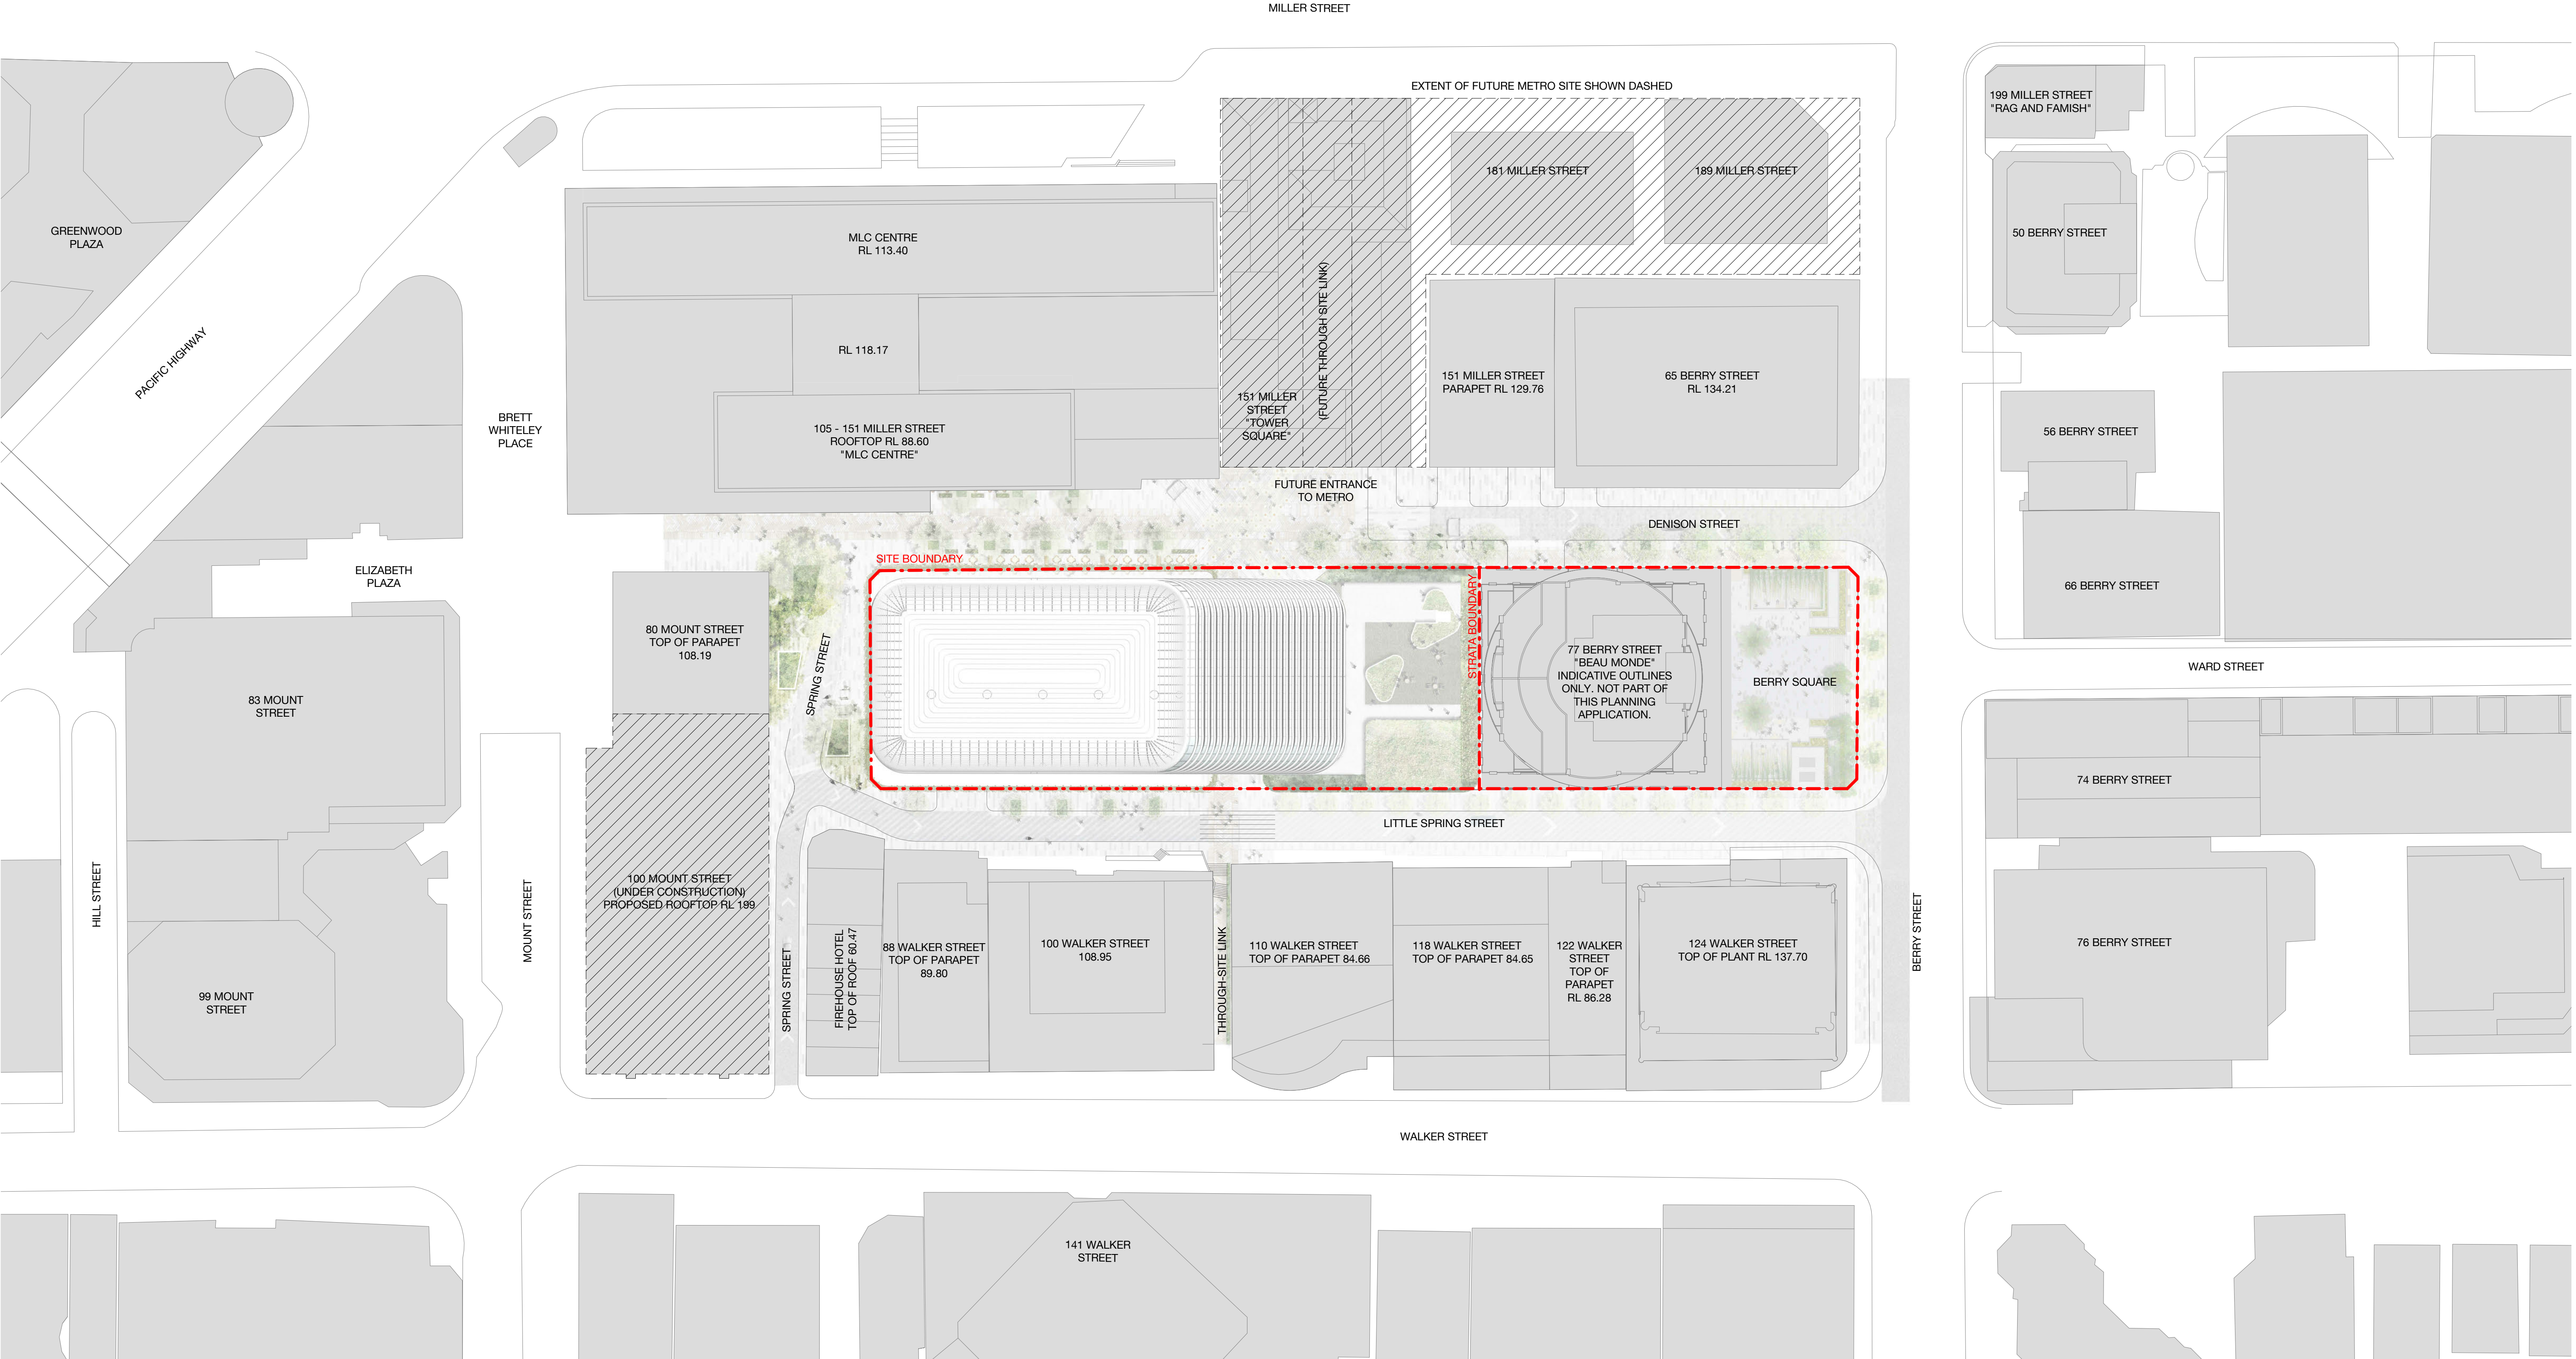

Client




5	08.05.18	MP08-0238 MOD 10	MDJ	AD
4	08.12.17	MP08-0238 MOD 9	MDJ	AD
3	05.03.17	MP08-0238 MOD 8	MDJ	AD
2	01.03.17	MP08-0238 MOD 7	MDJ	AD
1	11.11.16	MP08-0238 MOD 7	WH	JF
Revision	Date	Description	Initial	Checked

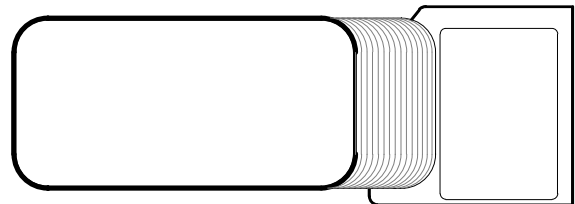

1 Denison Street North Sydney, NSW 2060

Site Plan

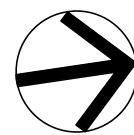

Check all dimensions and site conditions prior to commencement of any work, the purchase or ordering of any materials, fittings, plant, services or equipment and the preparation of shop drawings and or the fabrication of any components.
Do not scale drawings - refer to figured dimensions only. Any discrepancies shall immediately be referred to the architect for clarification.
All drawings may not be reproduced or distributed without prior permission from the architect.


Scale	1 : 500	@ A1
Drawn	MDJ	Checked AD
Project no.	s12055	
Status	Development Application	
Plot Date	9/05/2018 12:04:37 PM	
BIM	1DENISON_BS_ARCH	
Drawing no.	DA01.000	Revision 5

Melbourne 1 Nicholson Street
Melbourne VIC 3000 Australia
T 03 8664 6200 F 03 8664 6300
email mel@batesmart.com.au
http://www.batesmart.com.au

Sydney 43 Brisbane Street
Surry Hills NSW 2010 Australia
T 02 8354 5100 F 02 8354 5199
email syd@batesmart.com.au
http://www.batesmart.com.au

Bates Smart Pty Ltd ABN 70 004 999 400

BATESSMART

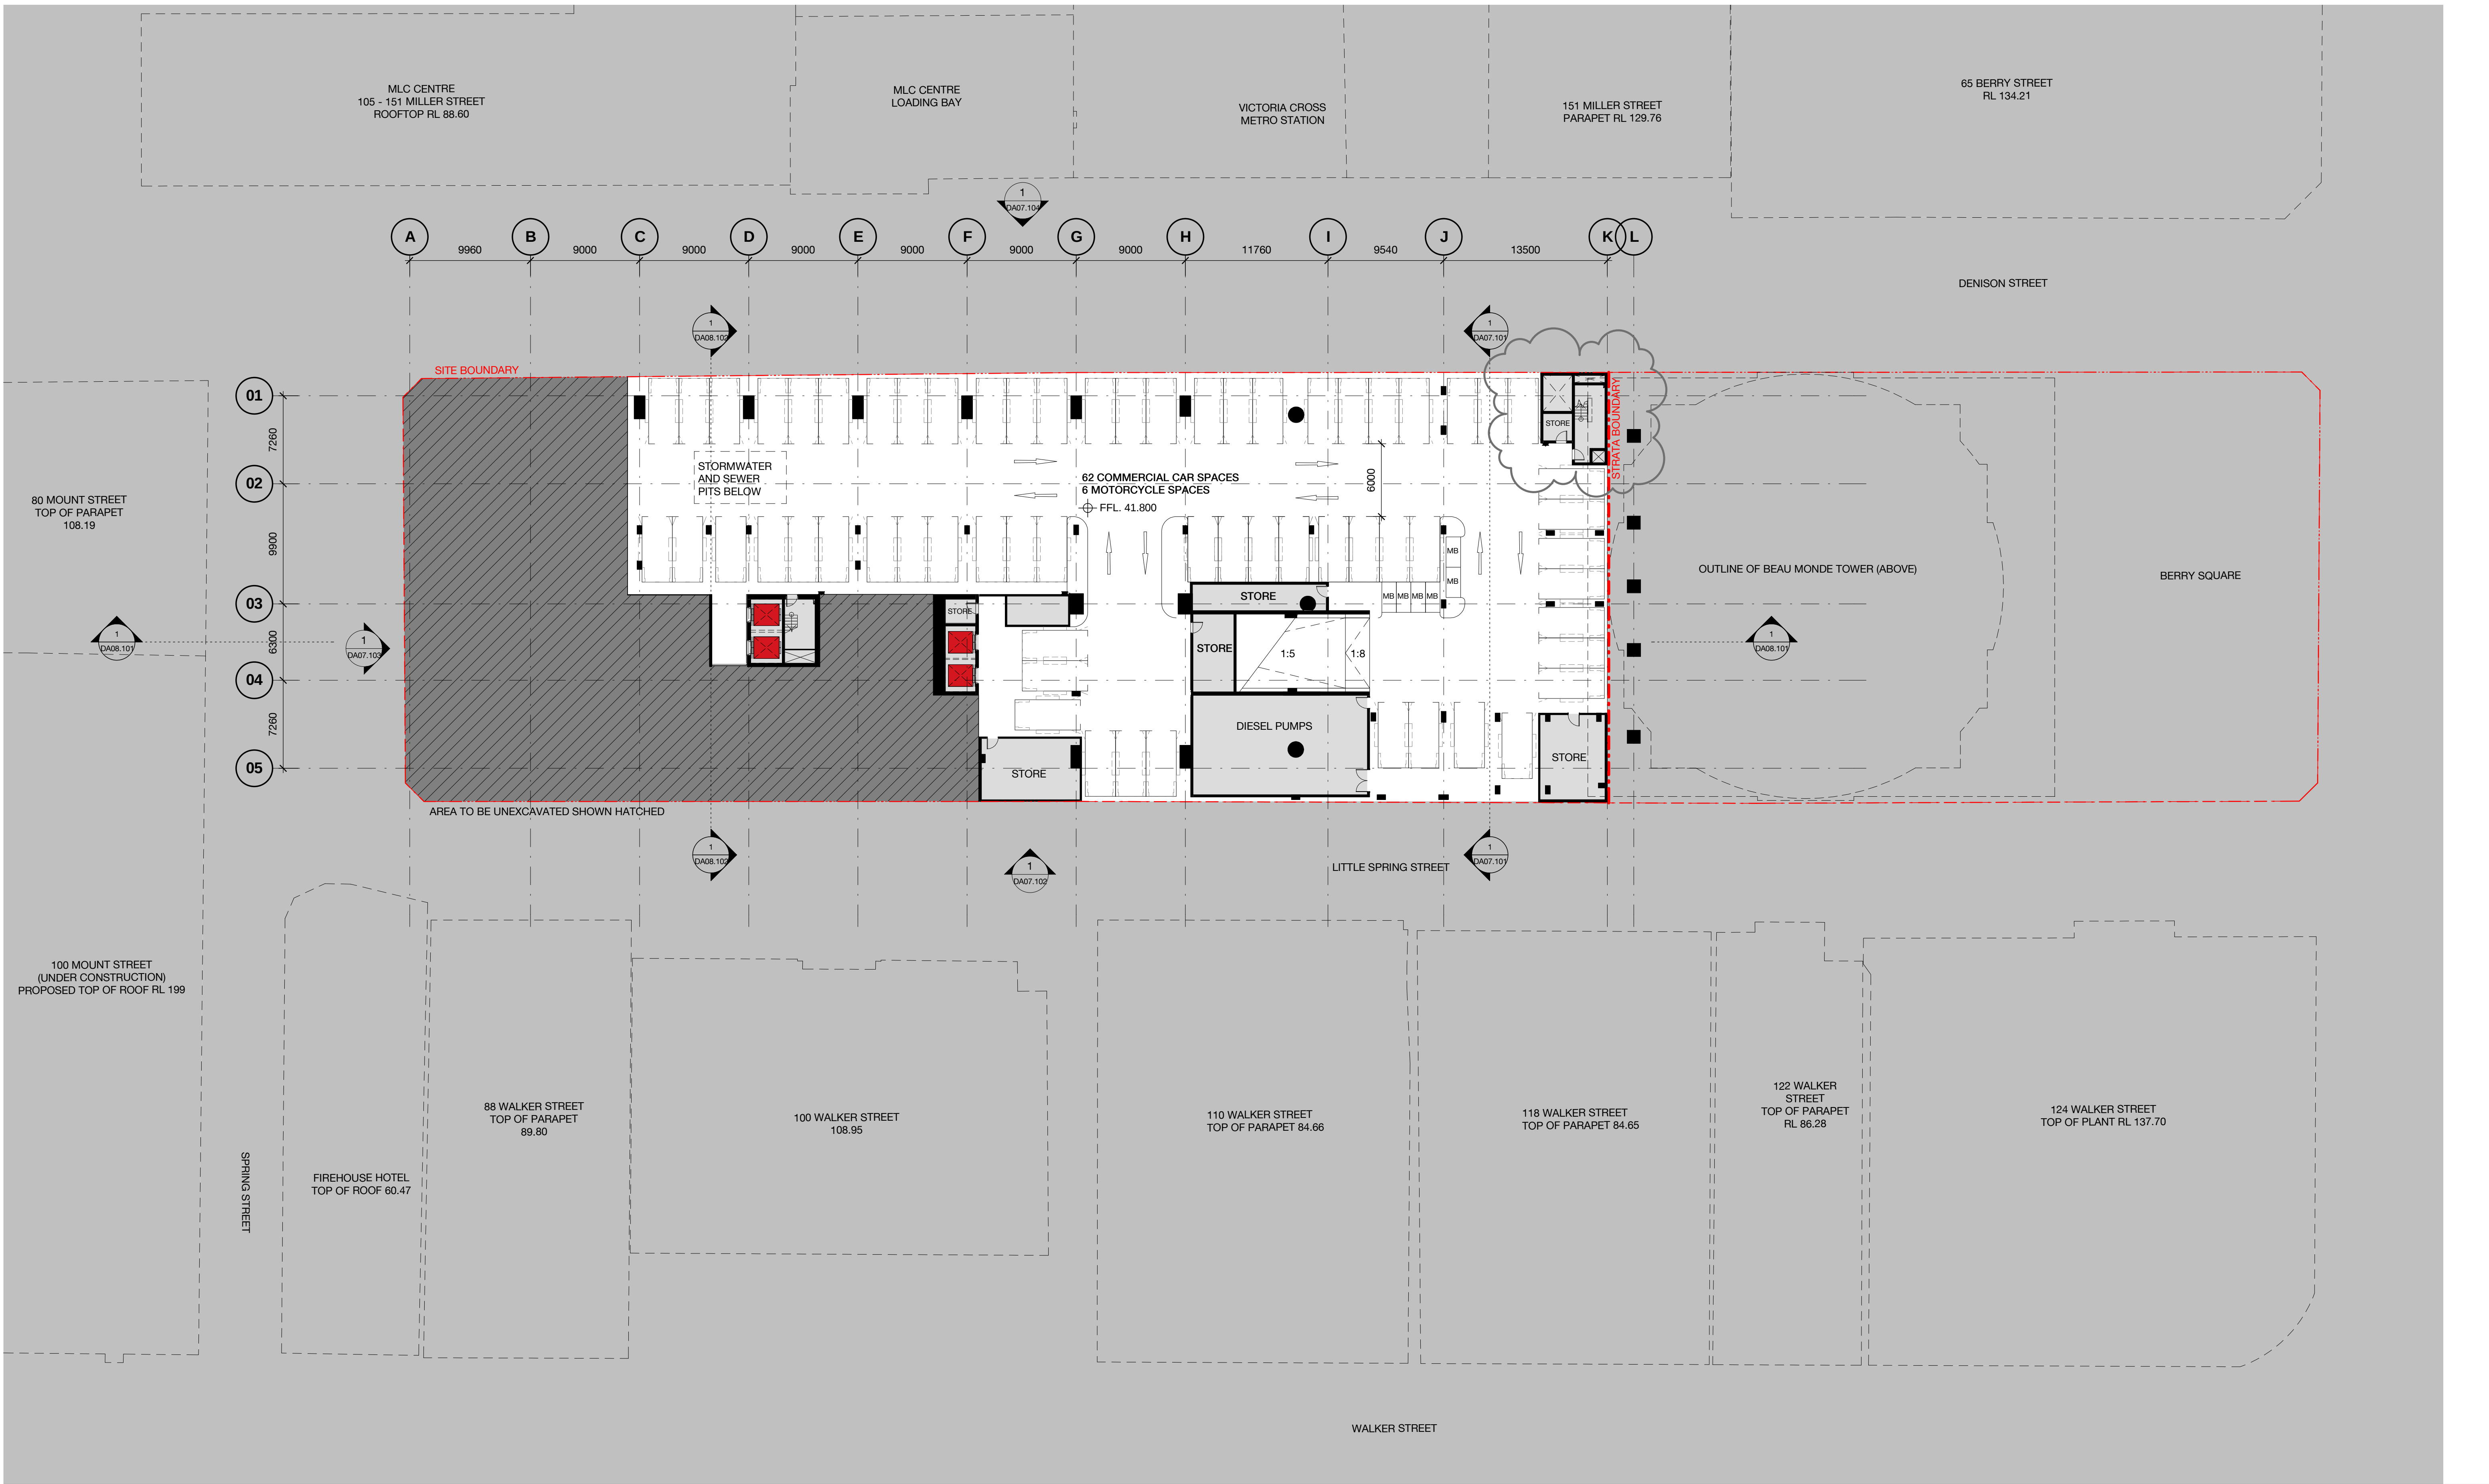

Client




CARPARKING KEY

- C - COURIER
- L - LOADING (MAIN TENANCY)
- R - RETAIL
- S - CAR SHARE
- P - PUBLIC

5	08.05.18	MP08-0238 MOD 10	MDJ	AD
4	08.12.17	MP08-0238 MOD 9	MDJ	AD
3	05.03.17	MP08-0238 MOD 8	MDJ	AD
2	01.03.17	MP08-0238 MOD 7	MDJ	AD
1	11.11.16	MP08-0238 MOD 7	WH	JF
Revision	Date	Description	Initial	Checked


B5

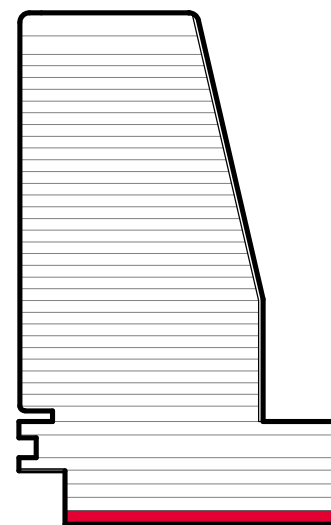

1 Denison Street
North Sydney, NSW 2060

General Arrangement Plan
Basement 05 - Parking

Check all dimensions and site conditions prior to commencement of any work, the purchase or ordering of any materials, fittings, plant, services or equipment and the preparation of shop drawings and or the fabrication of any components.
Do not scale drawings - refer to figured dimensions only. Any discrepancies shall immediately be referred to the architect for clarification.
All drawings may not be reproduced or distributed without prior permission from the architect.

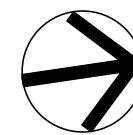


Scale	1 : 250	@ A1
Drawn	MDJ	Checked AD
Project no.	s12055	
Status	Development Application	
Plot Date	9/05/2018 12:05:13 PM	
BIM	1DENISON_BS_ARCH	
Drawing no.	DA02.0B5	Revision 5

Melbourne 1 Nicholson Street
Melbourne VIC 3000 Australia
T 03 8664 6200 F 03 8664 6300
email mel@batesmart.com.au
http://www.batesmart.com.au

Sydney 43 Brisbane Street
Surry Hills NSW 2010 Australia
T 02 8354 5100 F 02 8354 5199
email syd@batesmart.com.au
http://www.batesmart.com.au

Bates Smart Pty Ltd ABN 70 004 999 400

BATESSMART

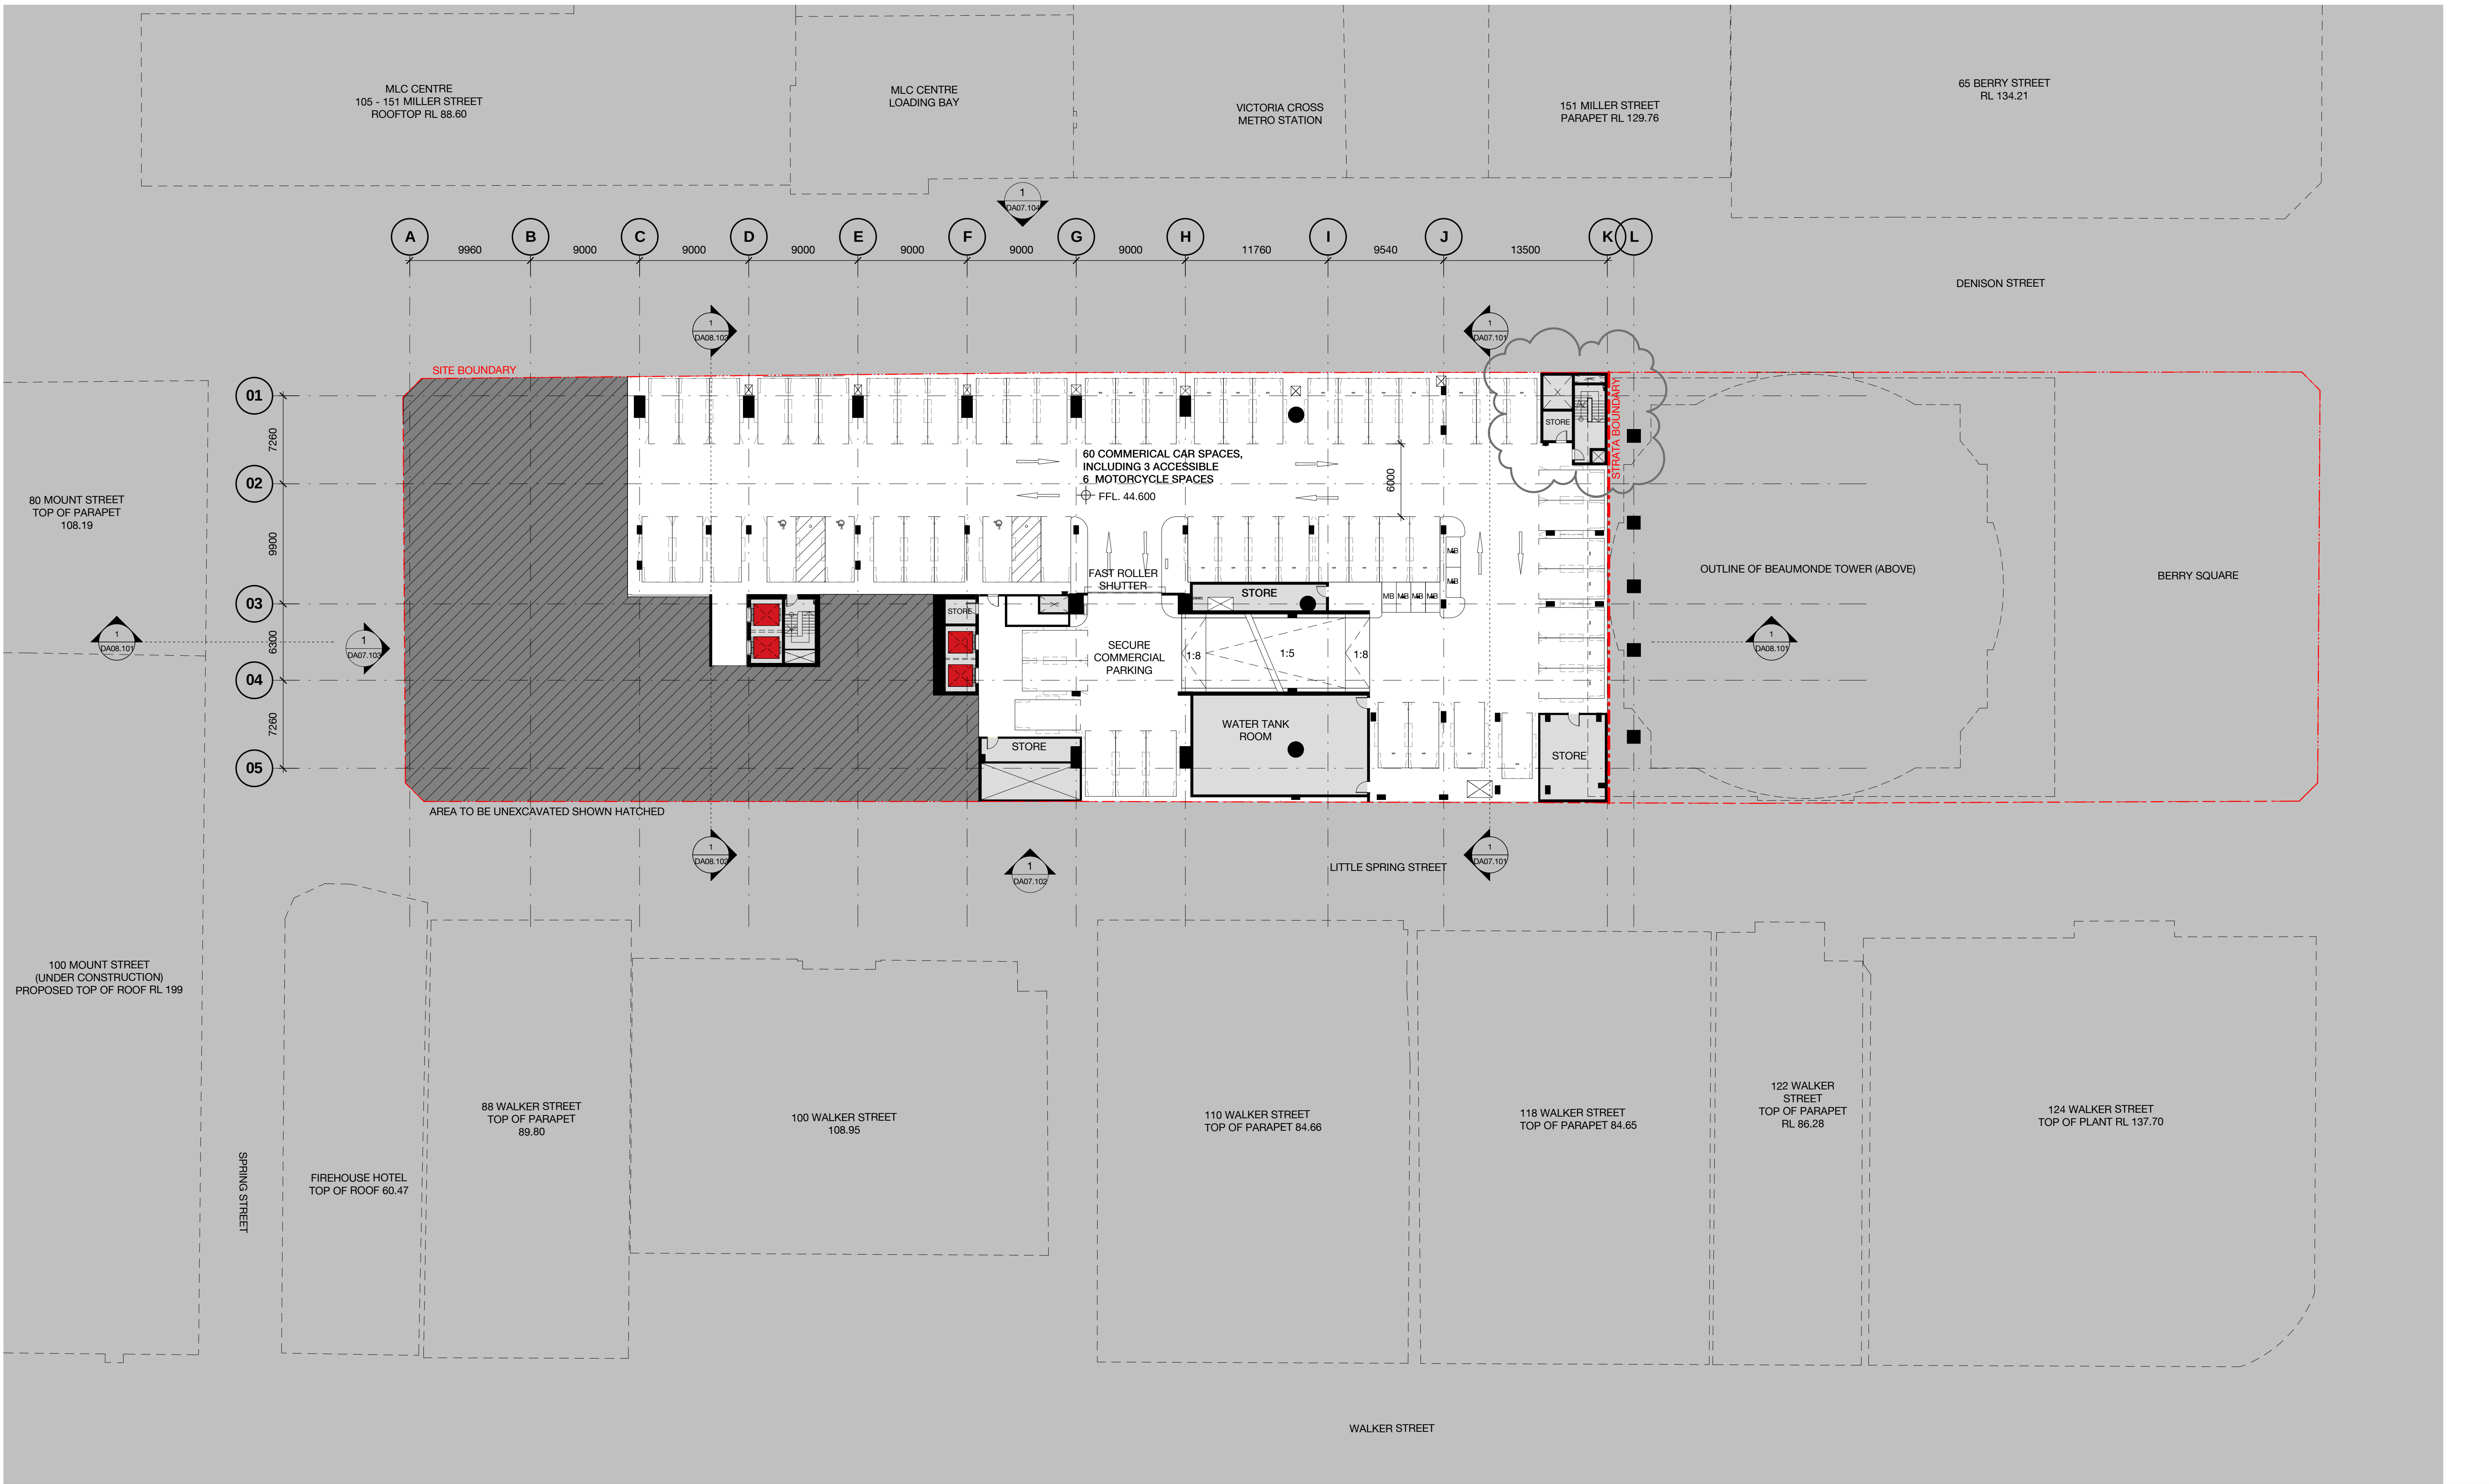

Client




CARPARKING KEY

C - COURIER
L - LOADING (MAIN TENANCY)
R - RETAIL
S - CAR SHARE
P - PUBLIC


5	08.05.18	MP08-0238 MOD 10	MDJ	AD
4	08.12.17	MP08-0238 MOD 9	MDJ	AD
3	05.03.17	MP08-0238 MOD 8	MDJ	AD
2	01.03.17	MP08-0238 MOD 7	MDJ	AD
1	11.11.16	MP08-0238 MOD 7	WH	JF
Revision	Date	Description	Initial	Checked

B4

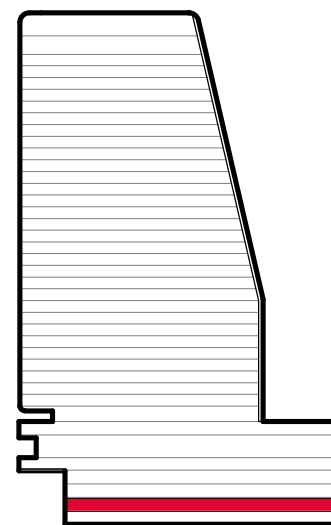

1 Denison Street
North Sydney, NSW 2060

General Arrangement Plan
Basement 04 - Parking

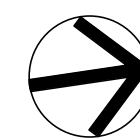

Check all dimensions and site conditions prior to commencement of any work, the purchase or ordering of any materials, fittings, plant, services or equipment and the preparation of shop drawings and or the fabrication of any components.
Do not scale drawings - refer to figured dimensions only. Any discrepancies shall immediately be referred to the architect for clarification.
All drawings may not be reproduced or distributed without prior permission from the architect.


Scale	1 : 250	@ A1
Drawn	MDJ	Checked AD
Project no.	s12055	
Status	Development Application	
Plot Date	9/05/2018 12:05:07 PM	
BIM	1DENISON_BS_ARCH	
Drawing no.	DA02.0B4	Revision 5

Melbourne 1 Nicholson Street
Melbourne VIC 3000 Australia
T 03 8664 6200 F 03 8664 6300
email mel@batesmart.com.au
http://www.batesmart.com.au

Sydney 43 Brisbane Street
Surry Hills NSW 2010 Australia
T 02 8354 5100 F 02 8354 5199
email syd@batesmart.com.au
http://www.batesmart.com.au

Bates Smart Pty Ltd ABN 70 004 999 400

BATESSMART

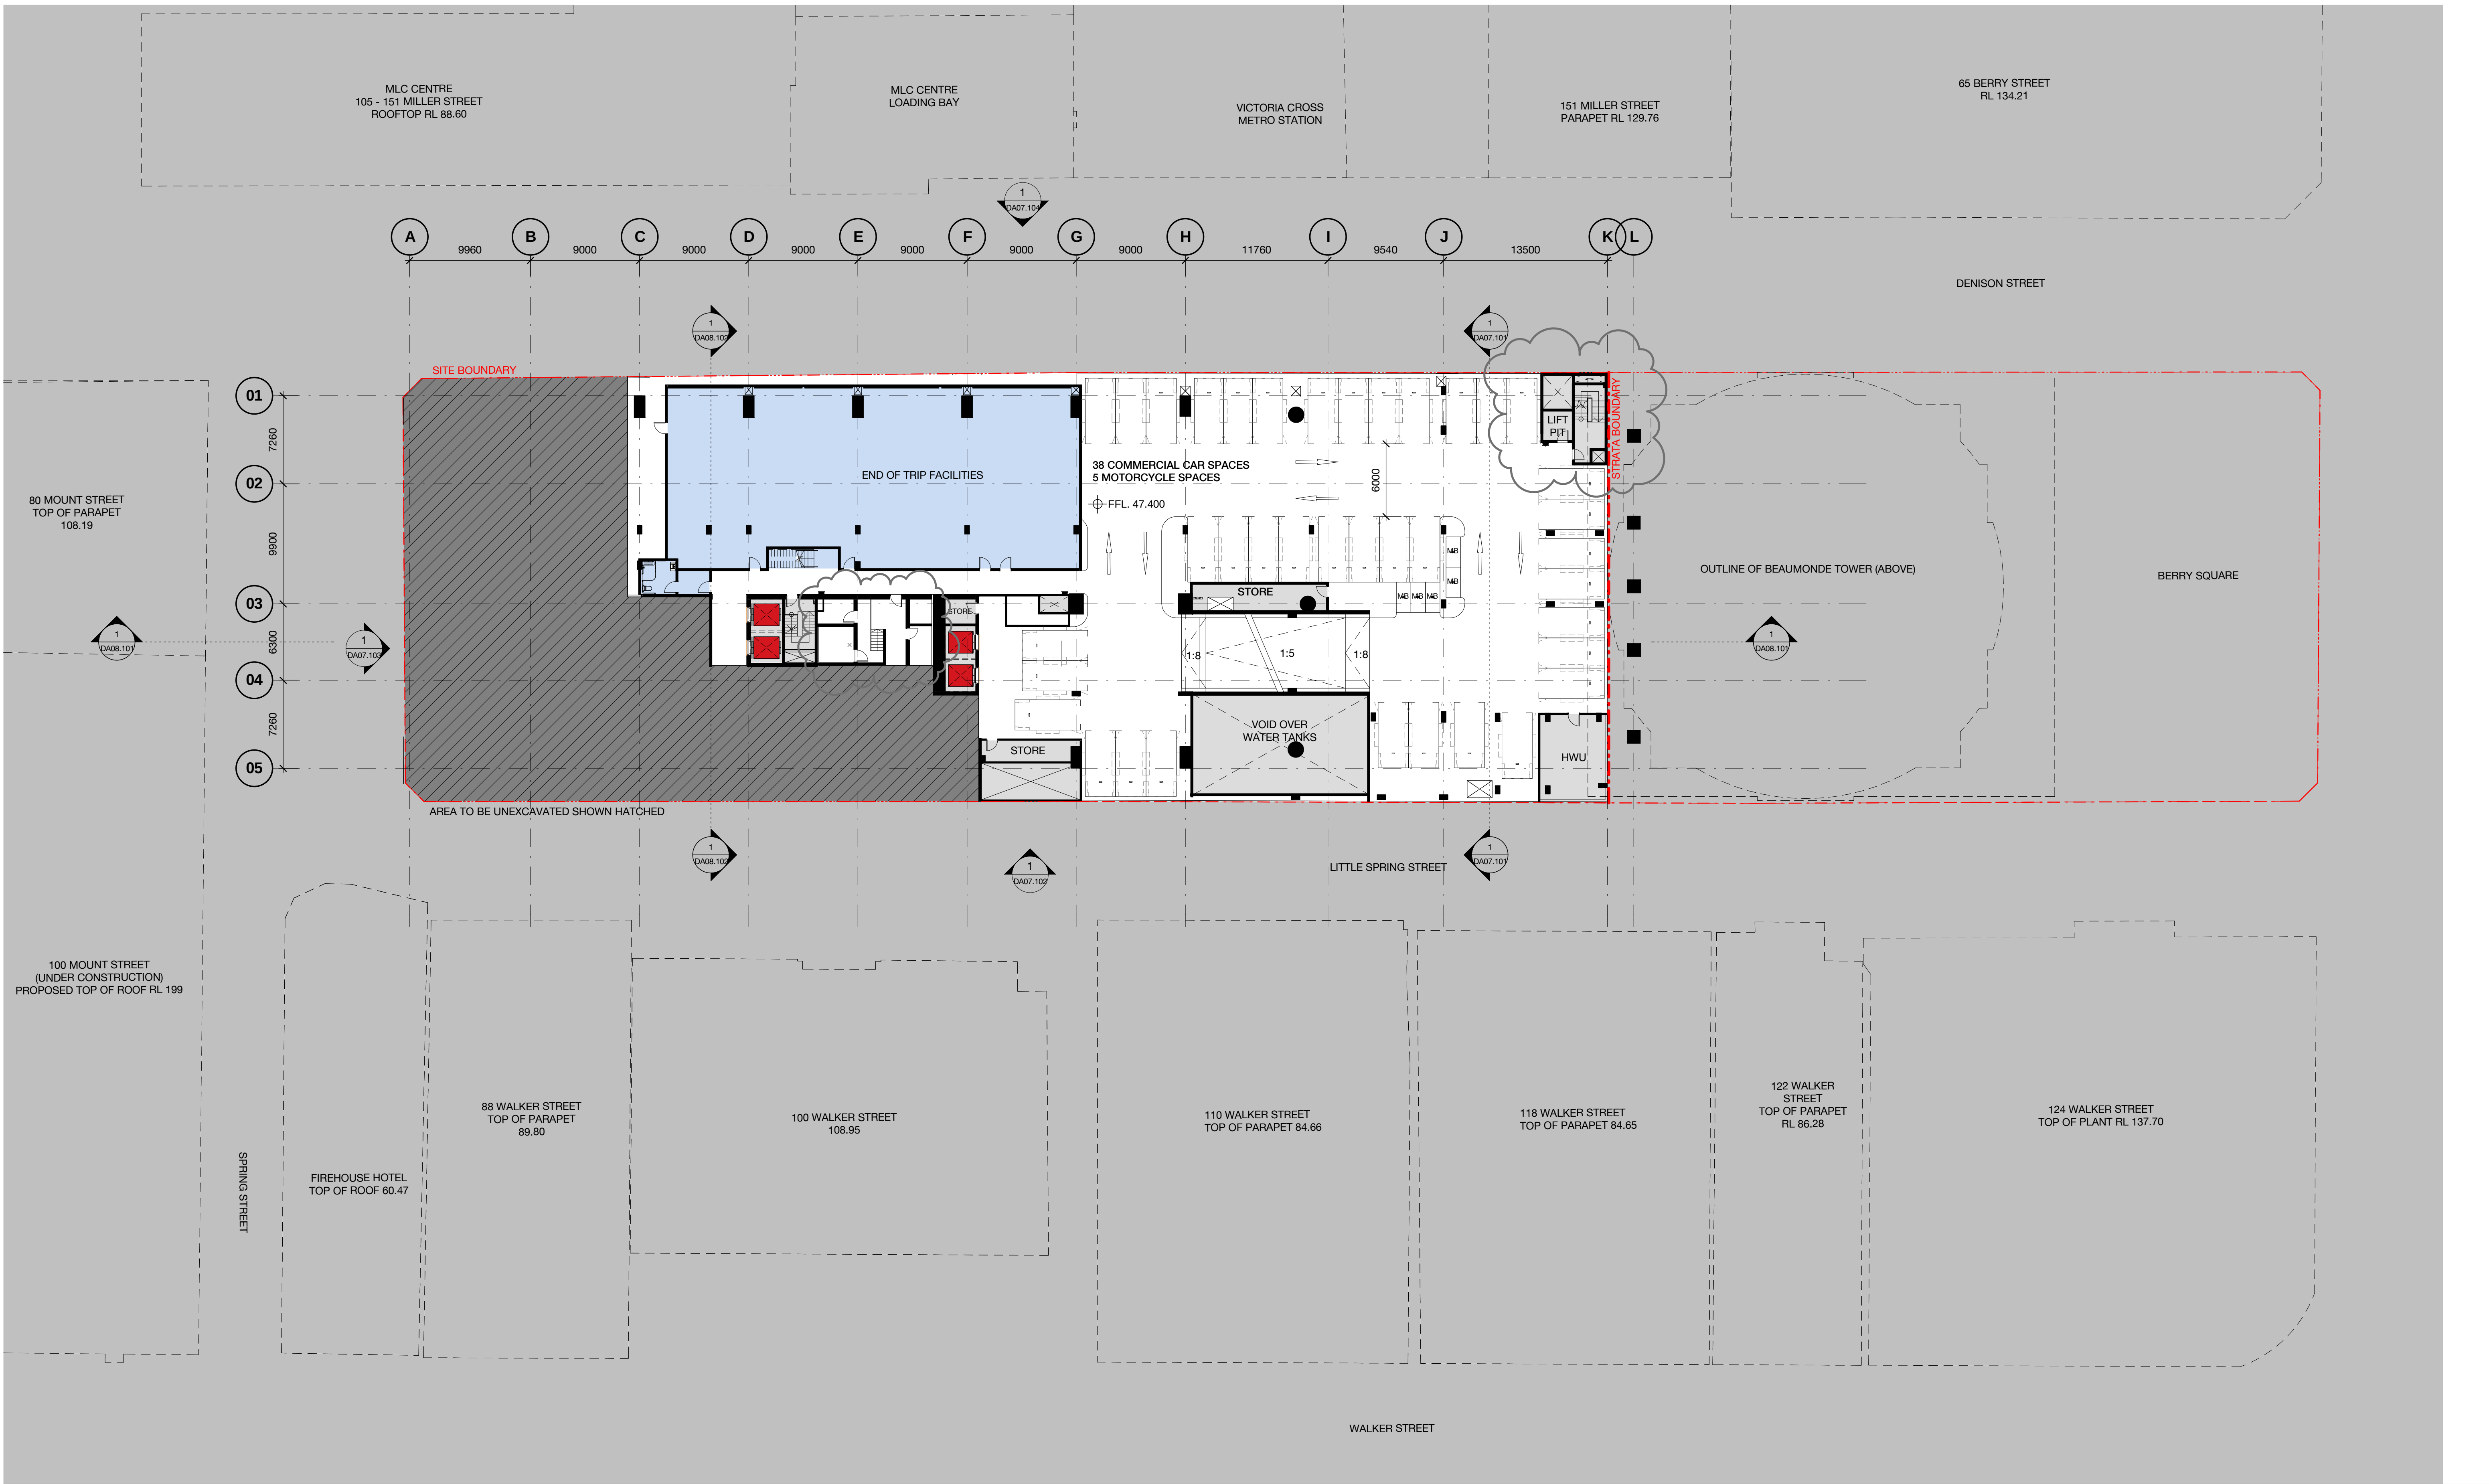

Client




CARPARKING KEY

C - COURIER
L - LOADING (MAIN TENANCY)
R - RETAIL
S - CAR SHARE
P - PUBLIC


5	08.05.18	MP08-0238 MOD 10	MDJ	AD
4	08.12.17	MP08-0238 MOD 9	MDJ	AD
3	05.03.17	MP08-0238 MOD 8	MDJ	AD
2	01.03.17	MP08-0238 MOD 7	MDJ	AD
1	11.11.16	MP08-0238 MOD 7	WH	JF
Revision	Date	Description	Initial	Checked

B3

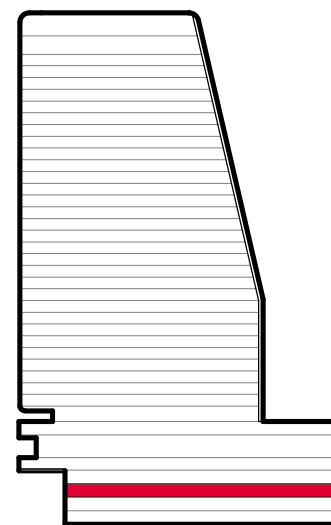

1 Denison Street North Sydney, NSW 2060

General Arrangement Plan Basement 03 - Parking

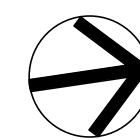

Check all dimensions and site conditions prior to commencement of any work, the purchase or ordering of any materials, fittings, plant, services or equipment and the preparation of shop drawings and or the fabrication of any components.
Do not scale drawings - refer to figured dimensions only. Any discrepancies shall immediately be referred to the architect for clarification.
All drawings may not be reproduced or distributed without prior permission from the architect.


Scale	1 : 250	@ A1
Drawn	MDJ	Checked AD
Project no.	s12055	
Status	Development Application	
Plot Date	9/05/2018 12:05:02 PM	
BIM	1DENISON_BS_ARCH	
Drawing no.	DA02.0B3	Revision 5

Melbourne 1 Nicholson Street
Melbourne VIC 3000 Australia
T 03 8664 6200 F 03 8664 6300
email mel@batesmart.com.au
http://www.batesmart.com.au

Sydney 43 Brisbane Street
Surry Hills NSW 2010 Australia
T 02 8354 5100 F 02 8354 5199
email syd@batesmart.com.au
http://www.batesmart.com.au

Bates Smart Pty Ltd ABN 70 004 999 400

BATESSMART

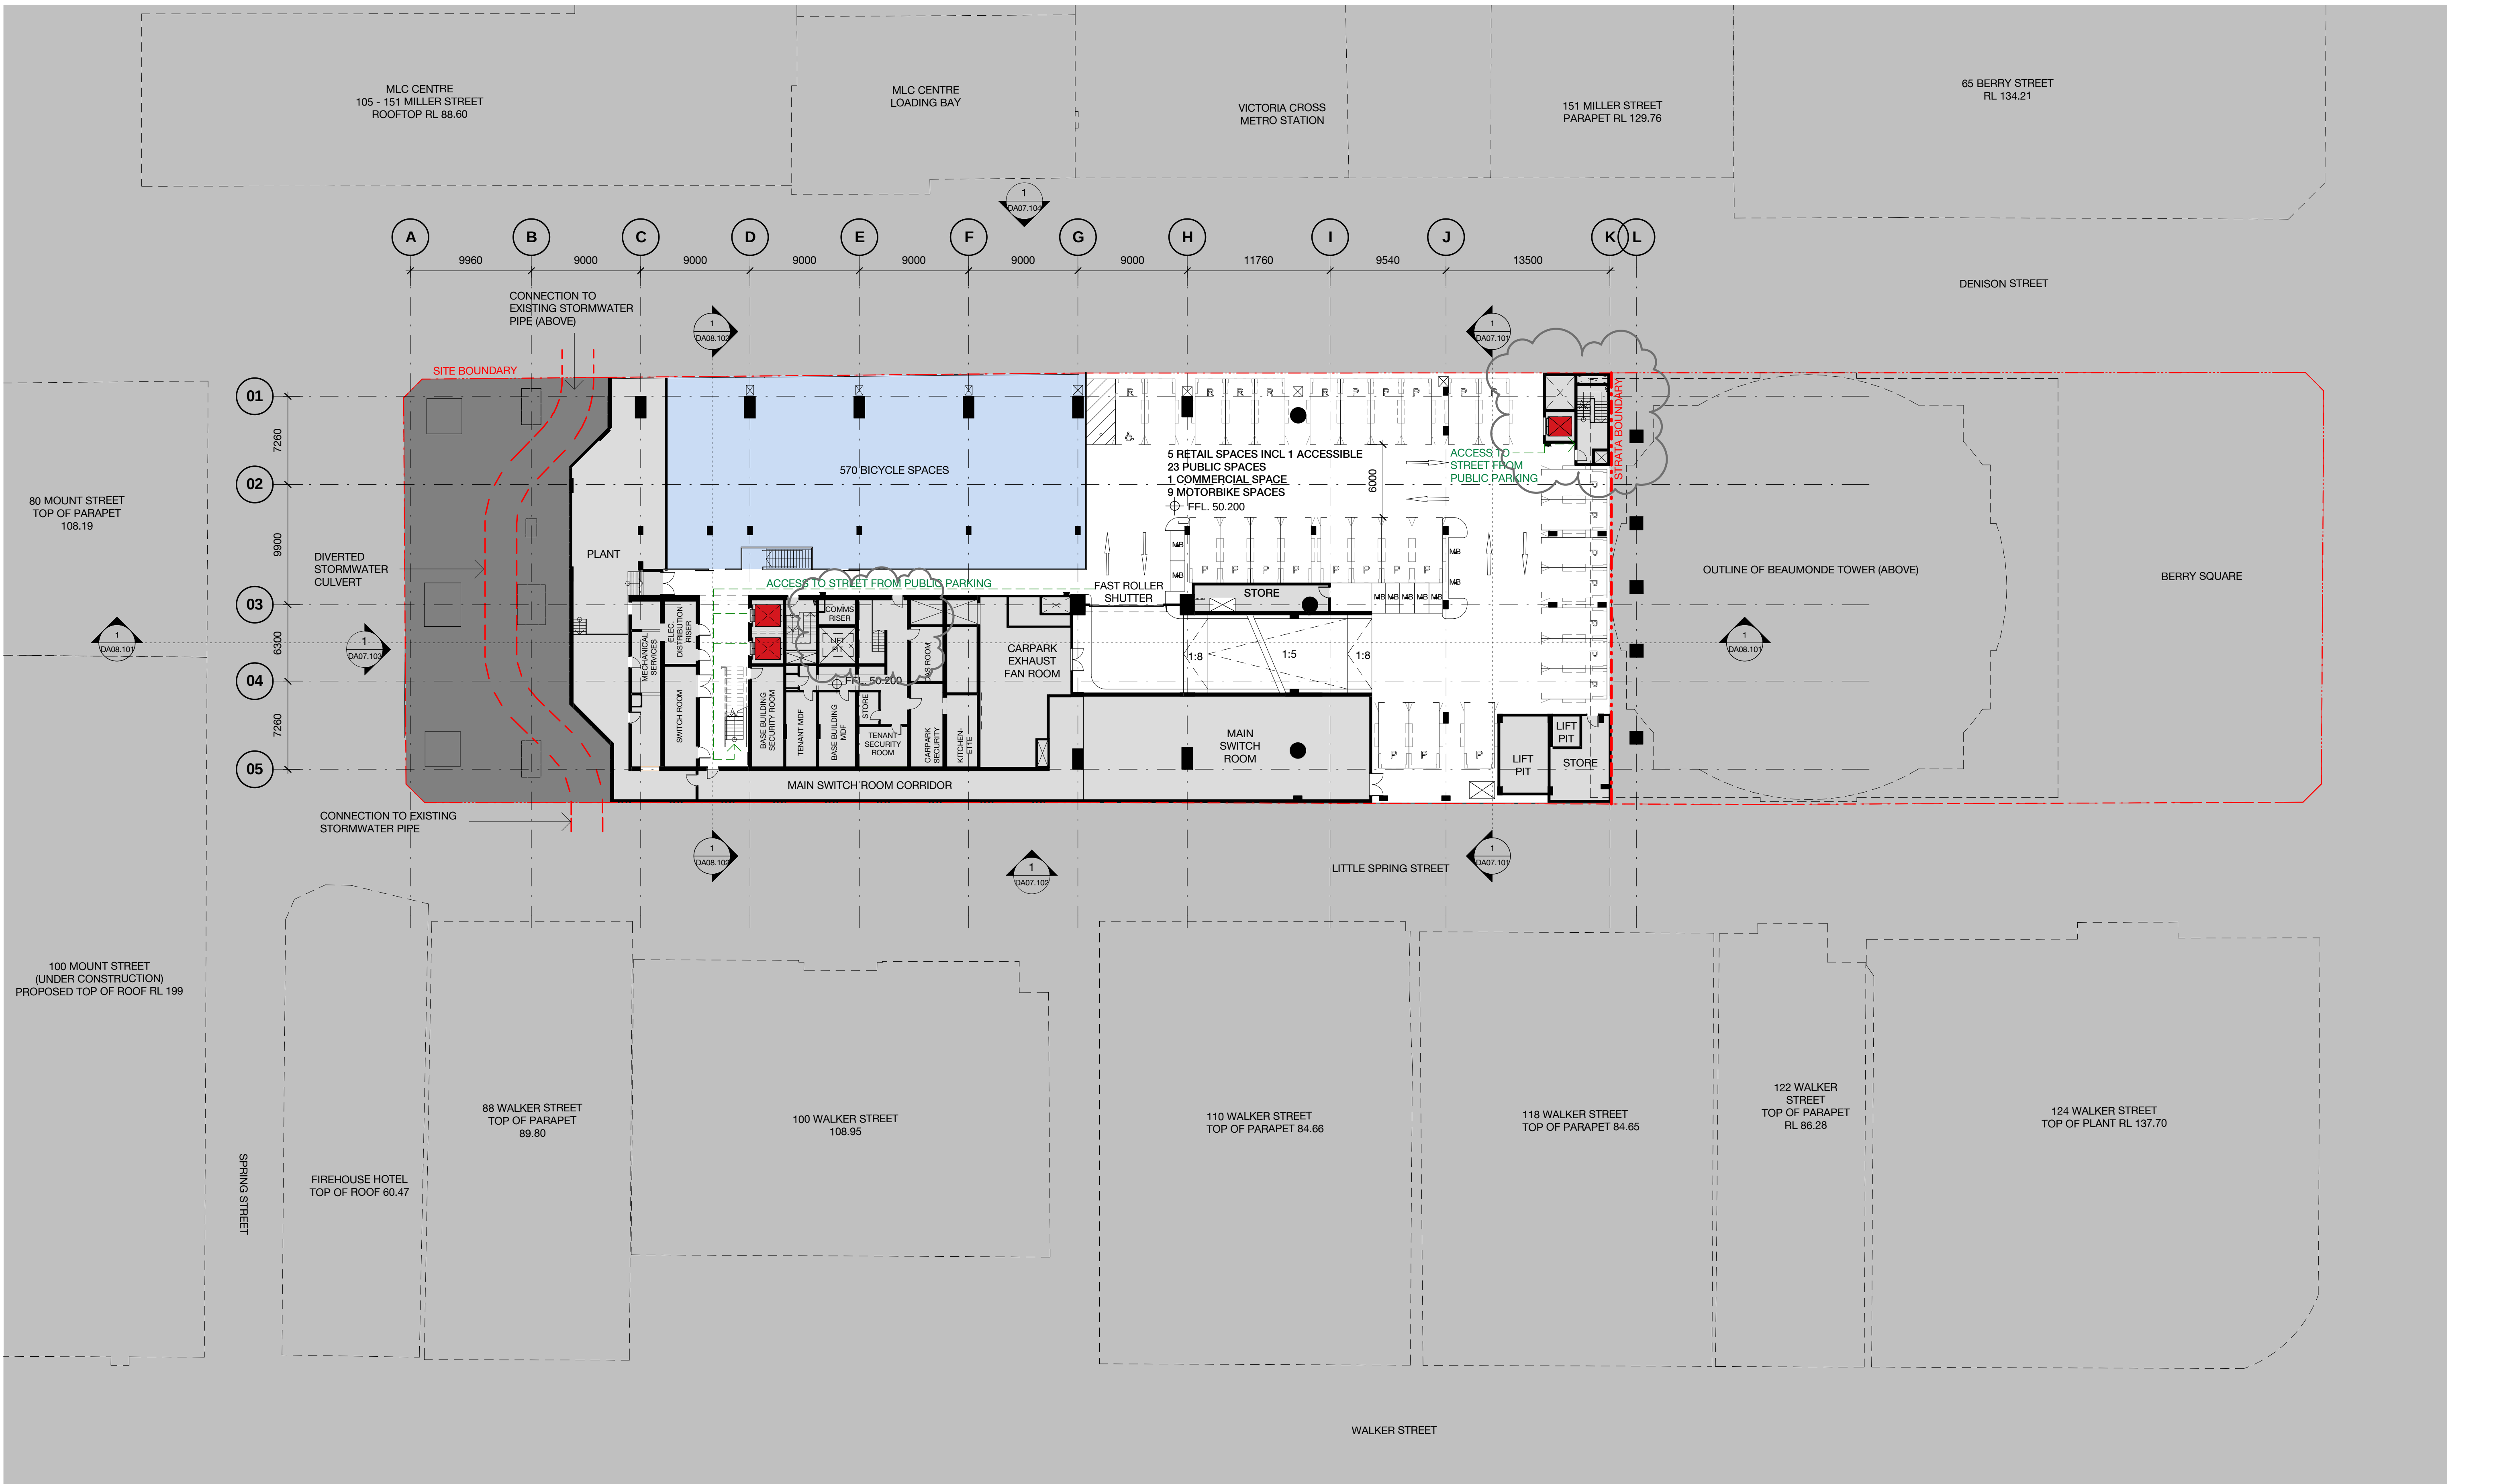

Client




CARPARKING KEY

- C - COURIER
- L - LOADING (MAIN TENANCY)
- R - RETAIL
- S - CAR SHARE
- P - PUBLIC

5	08.05.18	MP08-0238 MOD 10	MDJ	AD
4	08.12.17	MP08-0238 MOD 9	MDJ	AD
3	05.03.17	MP08-0238 MOD 8	MDJ	AD
2	01.03.17	MP08-0238 MOD 7	MDJ	AD
1	11.11.16	MP08-0238 MOD 7	WH	JF
Revision	Date	Description	Initial	Checked


B2

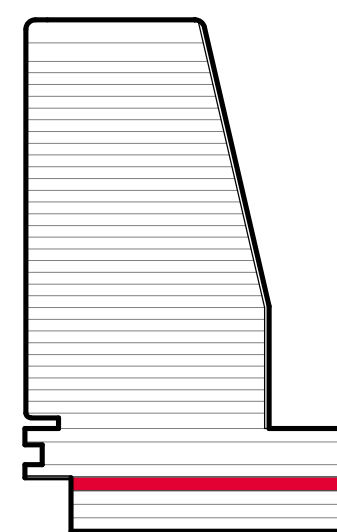

1 Denison Street North Sydney, NSW 2060

General Arrangement Plan Basement 02 - Parking

Check all dimensions and site conditions prior to commencement of any work, the purchase or ordering of any materials, fittings, plant, services or equipment and the preparation of shop drawings and or the fabrication of any components.
Do not scale drawings - refer to figured dimensions only. Any discrepancies shall immediately be referred to the architect for clarification.
All drawings may not be reproduced or distributed without prior permission from the architect.

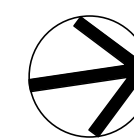


Scale	1 : 250	@ A1
Drawn	MDJ	Checked AD
Project no.	s12055	
Status	Development Application	
Plot Date	9/05/2018 12:04:57 PM	
BIM	1DENISON_BS_ARCH	
Drawing no.	DA02.0B2	Revision 5

Melbourne 1 Nicholson Street
Melbourne VIC 3000 Australia
T 03 8664 6200 F 03 8664 6300
email mel@batesmart.com.au
http://www.batesmart.com.au

Sydney 43 Brisbane Street
Surry Hills NSW 2010 Australia
T 02 8354 5100 F 02 8354 5199
email syd@batesmart.com.au
http://www.batesmart.com.au

Bates Smart Pty Ltd ABN 70 004 999 400

BATESSMART

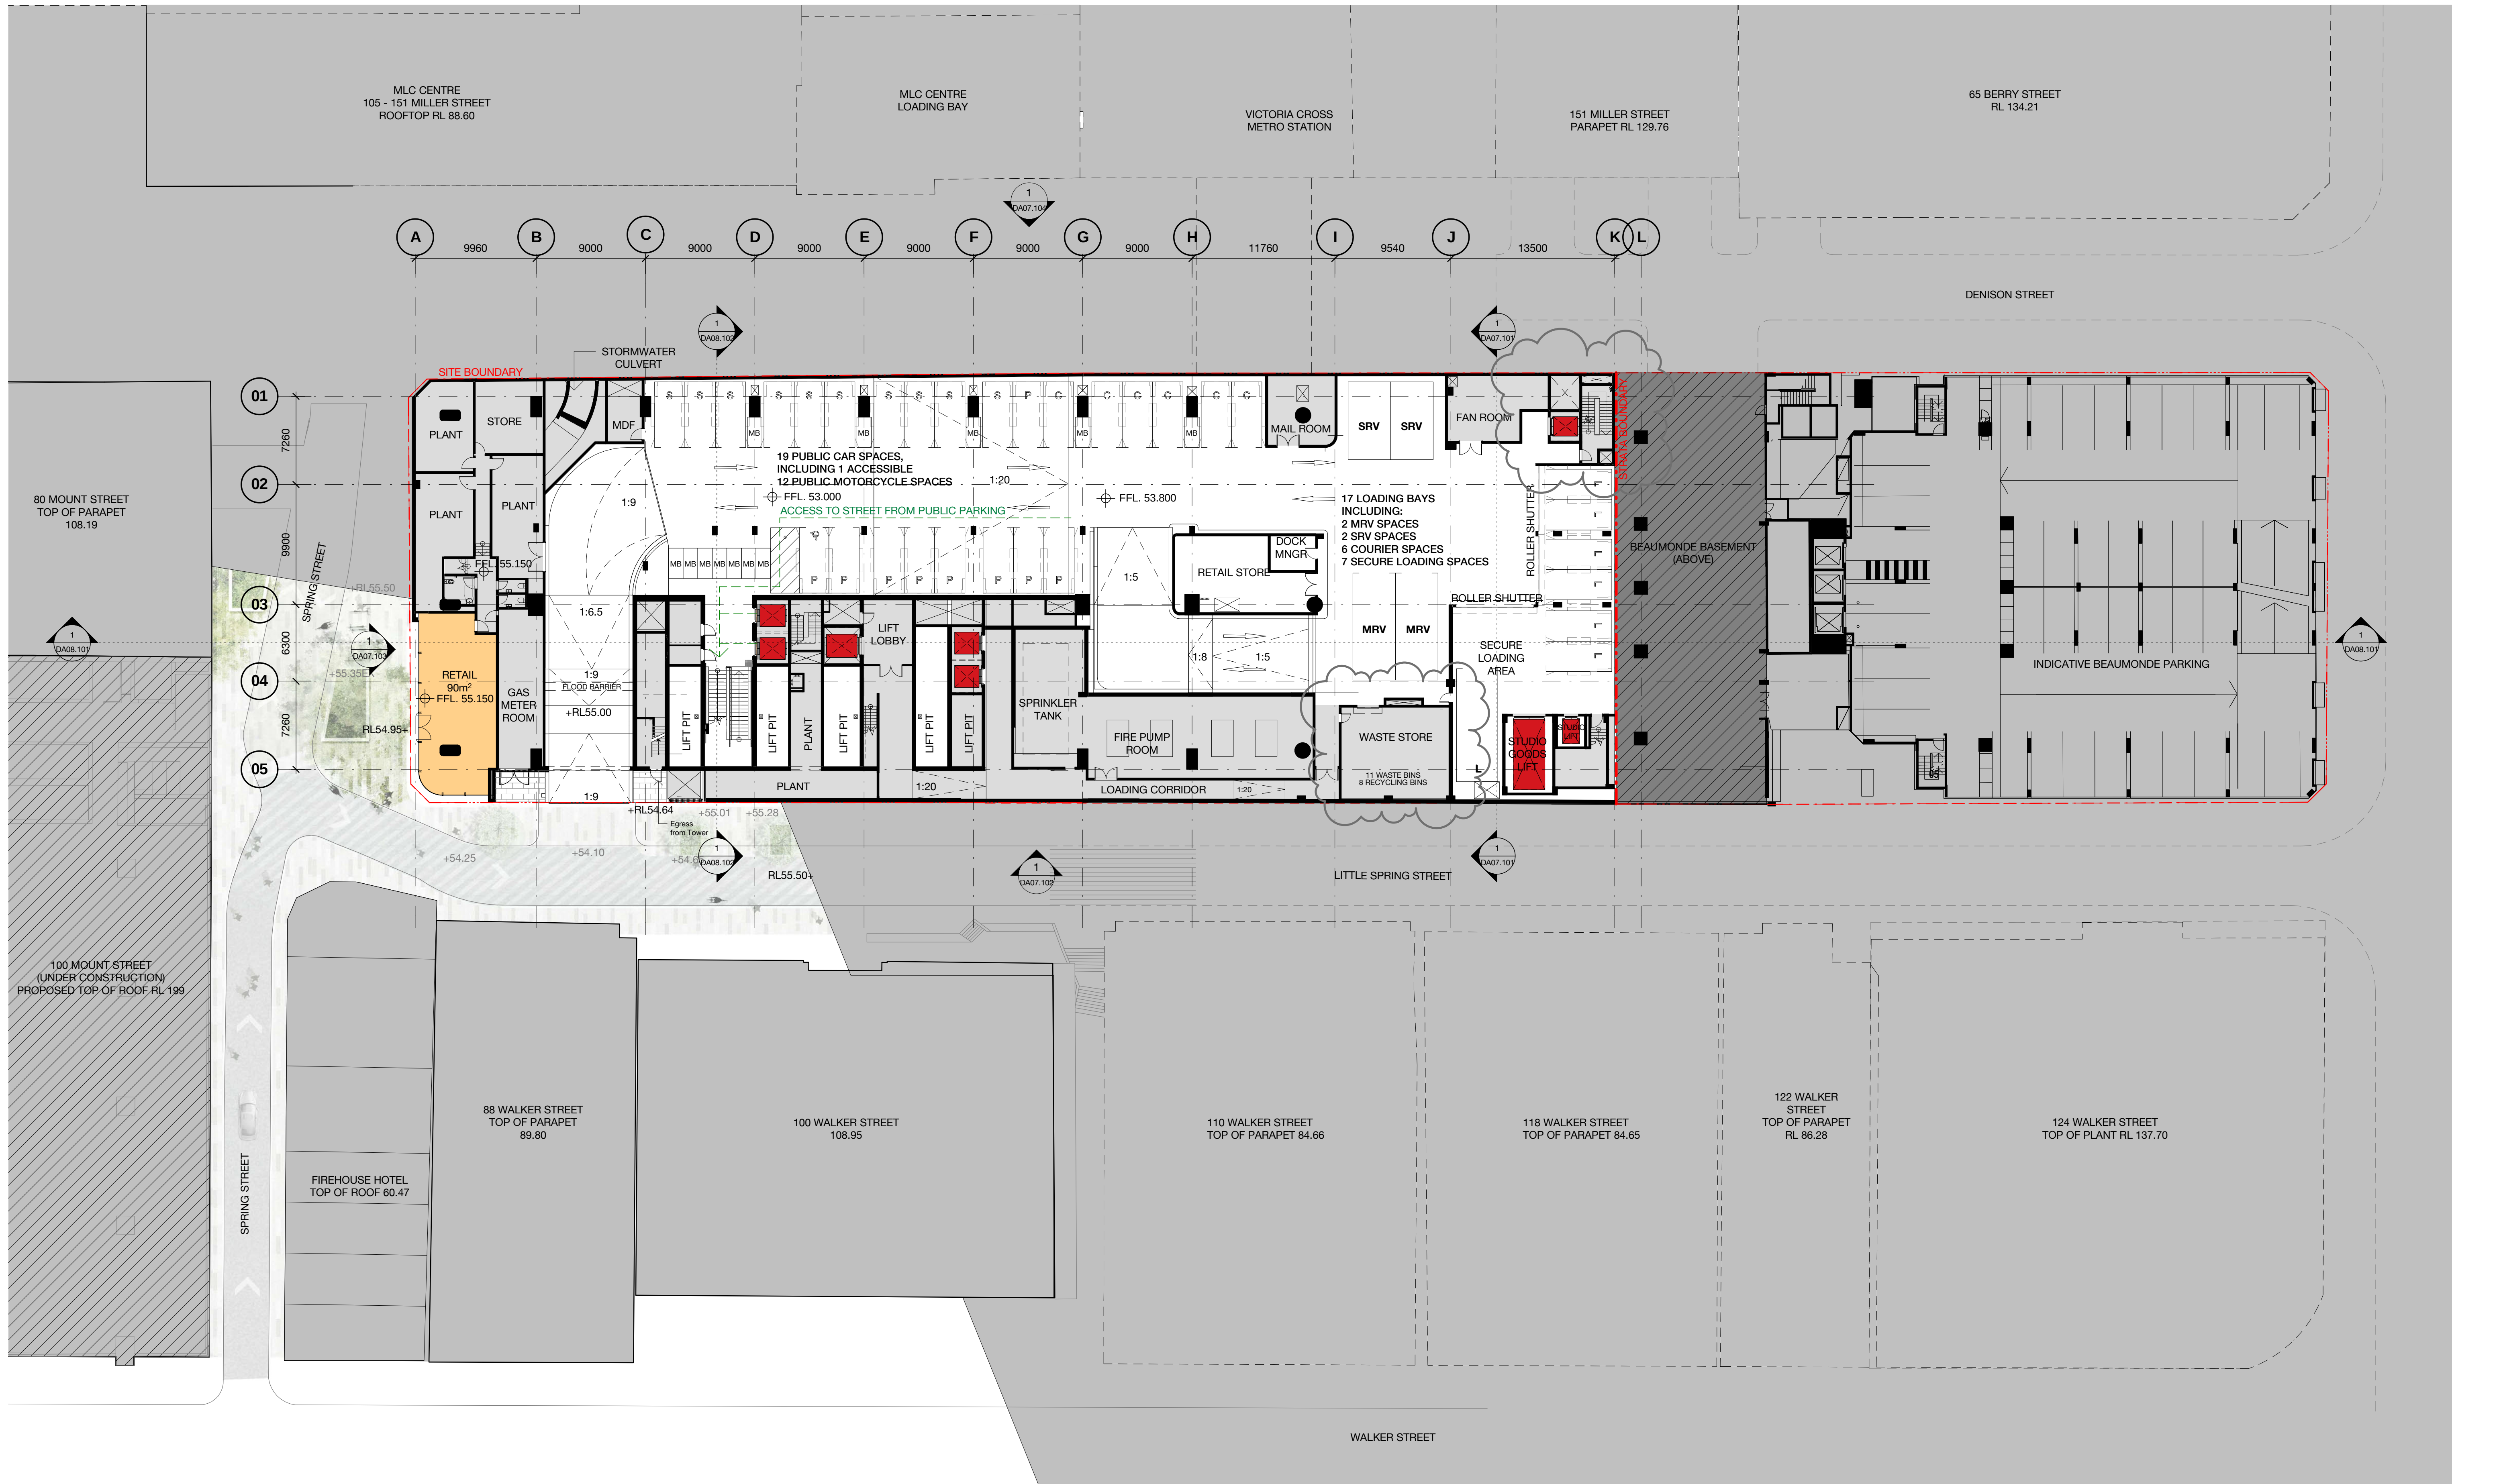




Client




5	24.05.18	MP08-0238 MOD 10	AA	AD
4	08.12.17	MP08-0238 MOD 9	MEU	AD
3	05.05.17	MP08-0238 MOD 8	MEU	AD
2	01.03.17	MP08-0238 MOD 7	MEU	AD
1	11.11.16	MP08-0238 MOD 7	WH	JF
Revision	Date	Description	Initial	Checked

G

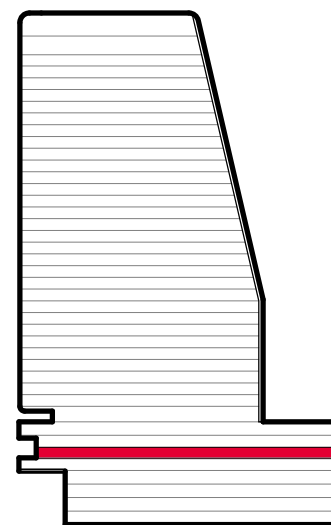

1 Denison Street North Sydney, NSW 2060

General Arrangement Plan
Ground Level

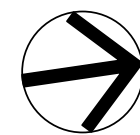

Check all dimensions and site conditions prior to commencement of any work, the purchase or ordering of any materials, fittings, plant, services or equipment and the preparation of shop drawings and or the fabrication of any components.

Do not scale drawings - refer to figured dimensions only. Any discrepancies shall immediately be referred to the architect for clarification.

All drawings may not be reproduced or distributed without prior permission from the architect.

Scale	1 : 250	@ A1
Drawn	AA	Checked AD
Project no.	s12055	
Status	Development Application	
Plot Date	24/05/2018 5:07:48 PM	
BIM	1DENISON_BS_ARCH	
Drawing no.	DA03.000	Revision 5

Melbourne 1 Nicholson Street
Melbourne VIC 3000 Australia
T 03 8664 6200 F 03 8664 6300
email mel@batesmart.com.au
http://www.batesmart.com.au

Sydney 43 Brisbane Street
Surry Hills NSW 2010 Australia
T 02 8354 5100 F 02 8354 5199
email syd@batesmart.com.au
http://www.batesmart.com.au

Bates Smart Pty Ltd ABN 70 004 999 400

BATESSMART




Client




5	08.05.18	MP08-0238 MOD 10	MDJ	AD
4	08.12.17	MP08-0238 MOD 9	MDJ	AD
3	05.03.17	MP08-0238 MOD 8	MDJ	AD
2	01.03.17	MP08-0238 MOD 7	MDJ	AD
1	11.11.16	MP08-0238 MOD 7	WHL	JF
Revision	Date	Description	Initial	Checked

M

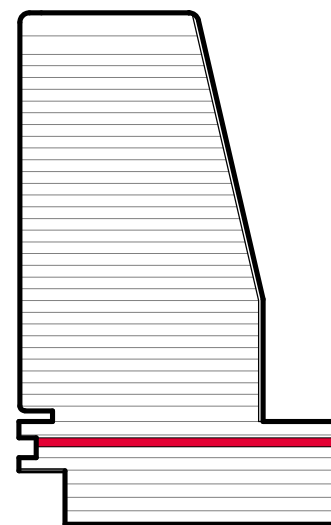

1 Denison Street
North Sydney, NSW 2060
General Arrangement Plan
Mezzanine

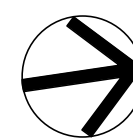

Check all dimensions and site conditions prior to commencement of any work, the purchase or ordering of any materials, fittings, plant, services or equipment and the preparation of shop drawings and or the fabrication of any components.
Do not scale drawings - refer to figured dimensions only. Any discrepancies shall immediately be referred to the architect for clarification.
All drawings may not be reproduced or distributed without prior permission from the architect.

Scale	1 : 250	@ A1
Drawn	MDJ	Checked AD
Project no.	s12055	
Status	Development Application	
Plot Date	9/05/2018 12:17:25 PM	
BIM	1DENISON_BS_ARCH	
Drawing no.	DA03.0MZ	Revision 5

Melbourne 1 Nicholson Street
Melbourne VIC 3000 Australia
T 03 8664 6200 F 03 8664 6300
email mel@batesmart.com.au
http://www.batesmart.com.au

Sydney 43 Brisbane Street
Surry Hills NSW 2010 Australia
T 02 8354 5100 F 02 8354 5199
email syd@batesmart.com.au
http://www.batesmart.com.au

Bates Smart Pty Ltd ABN 70 004 999 400

BATESSMART




Client




5	08.05.18	MP08-0238 MOD 10	MDJ	AD
4	08.12.17	MP08-0238 MOD 9	MDJ	AD
3	05.03.17	MP08-0238 MOD 8	MDJ	AD
2	01.03.17	MP08-0238 MOD 7	MDJ	AD
1	11.11.16	MP08-0238 MOD 7	WJH	JF
Revision	Date	Description	Initial	Checked

L1

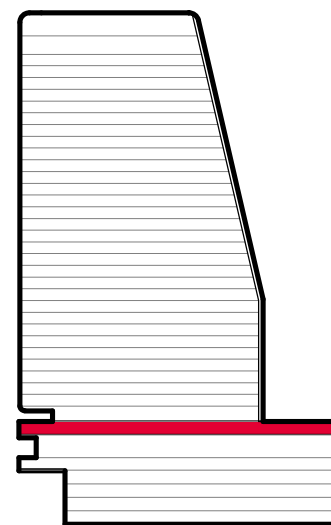

1 Denison Street North Sydney, NSW 2060

General Arrangement Plan
Level 01 - Commercial

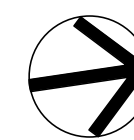

Check all dimensions and site conditions prior to commencement of any work, the purchase or ordering of any materials, fittings, plant, services or equipment and the preparation of shop drawings and or the fabrication of any components.
Do not scale drawings - refer to figured dimensions only. Any discrepancies shall immediately be referred to the architect for clarification.
All drawings may not be reproduced or distributed without prior permission from the architect.


Scale	1 : 250	@ A1
Drawn	MDJ	Checked AD
Project no.	s12055	
Status	Development Application	
Plot Date	9/05/2018 12:05:44 PM	
BIM	1DENISON_BS_ARCH	
Drawing no.	DA03.001	Revision 5

Melbourne 1 Nicholson Street
Melbourne VIC 3000 Australia
T 03 8664 6200 F 03 8664 6300
email mel@batesmart.com.au
http://www.batesmart.com.au

Sydney 43 Brisbane Street
Surry Hills NSW 2010 Australia
T 02 8354 5100 F 02 8354 5199
email syd@batesmart.com.au
http://www.batesmart.com.au

Bates Smart Pty Ltd ABN 70 004 999 400

BATESSMART

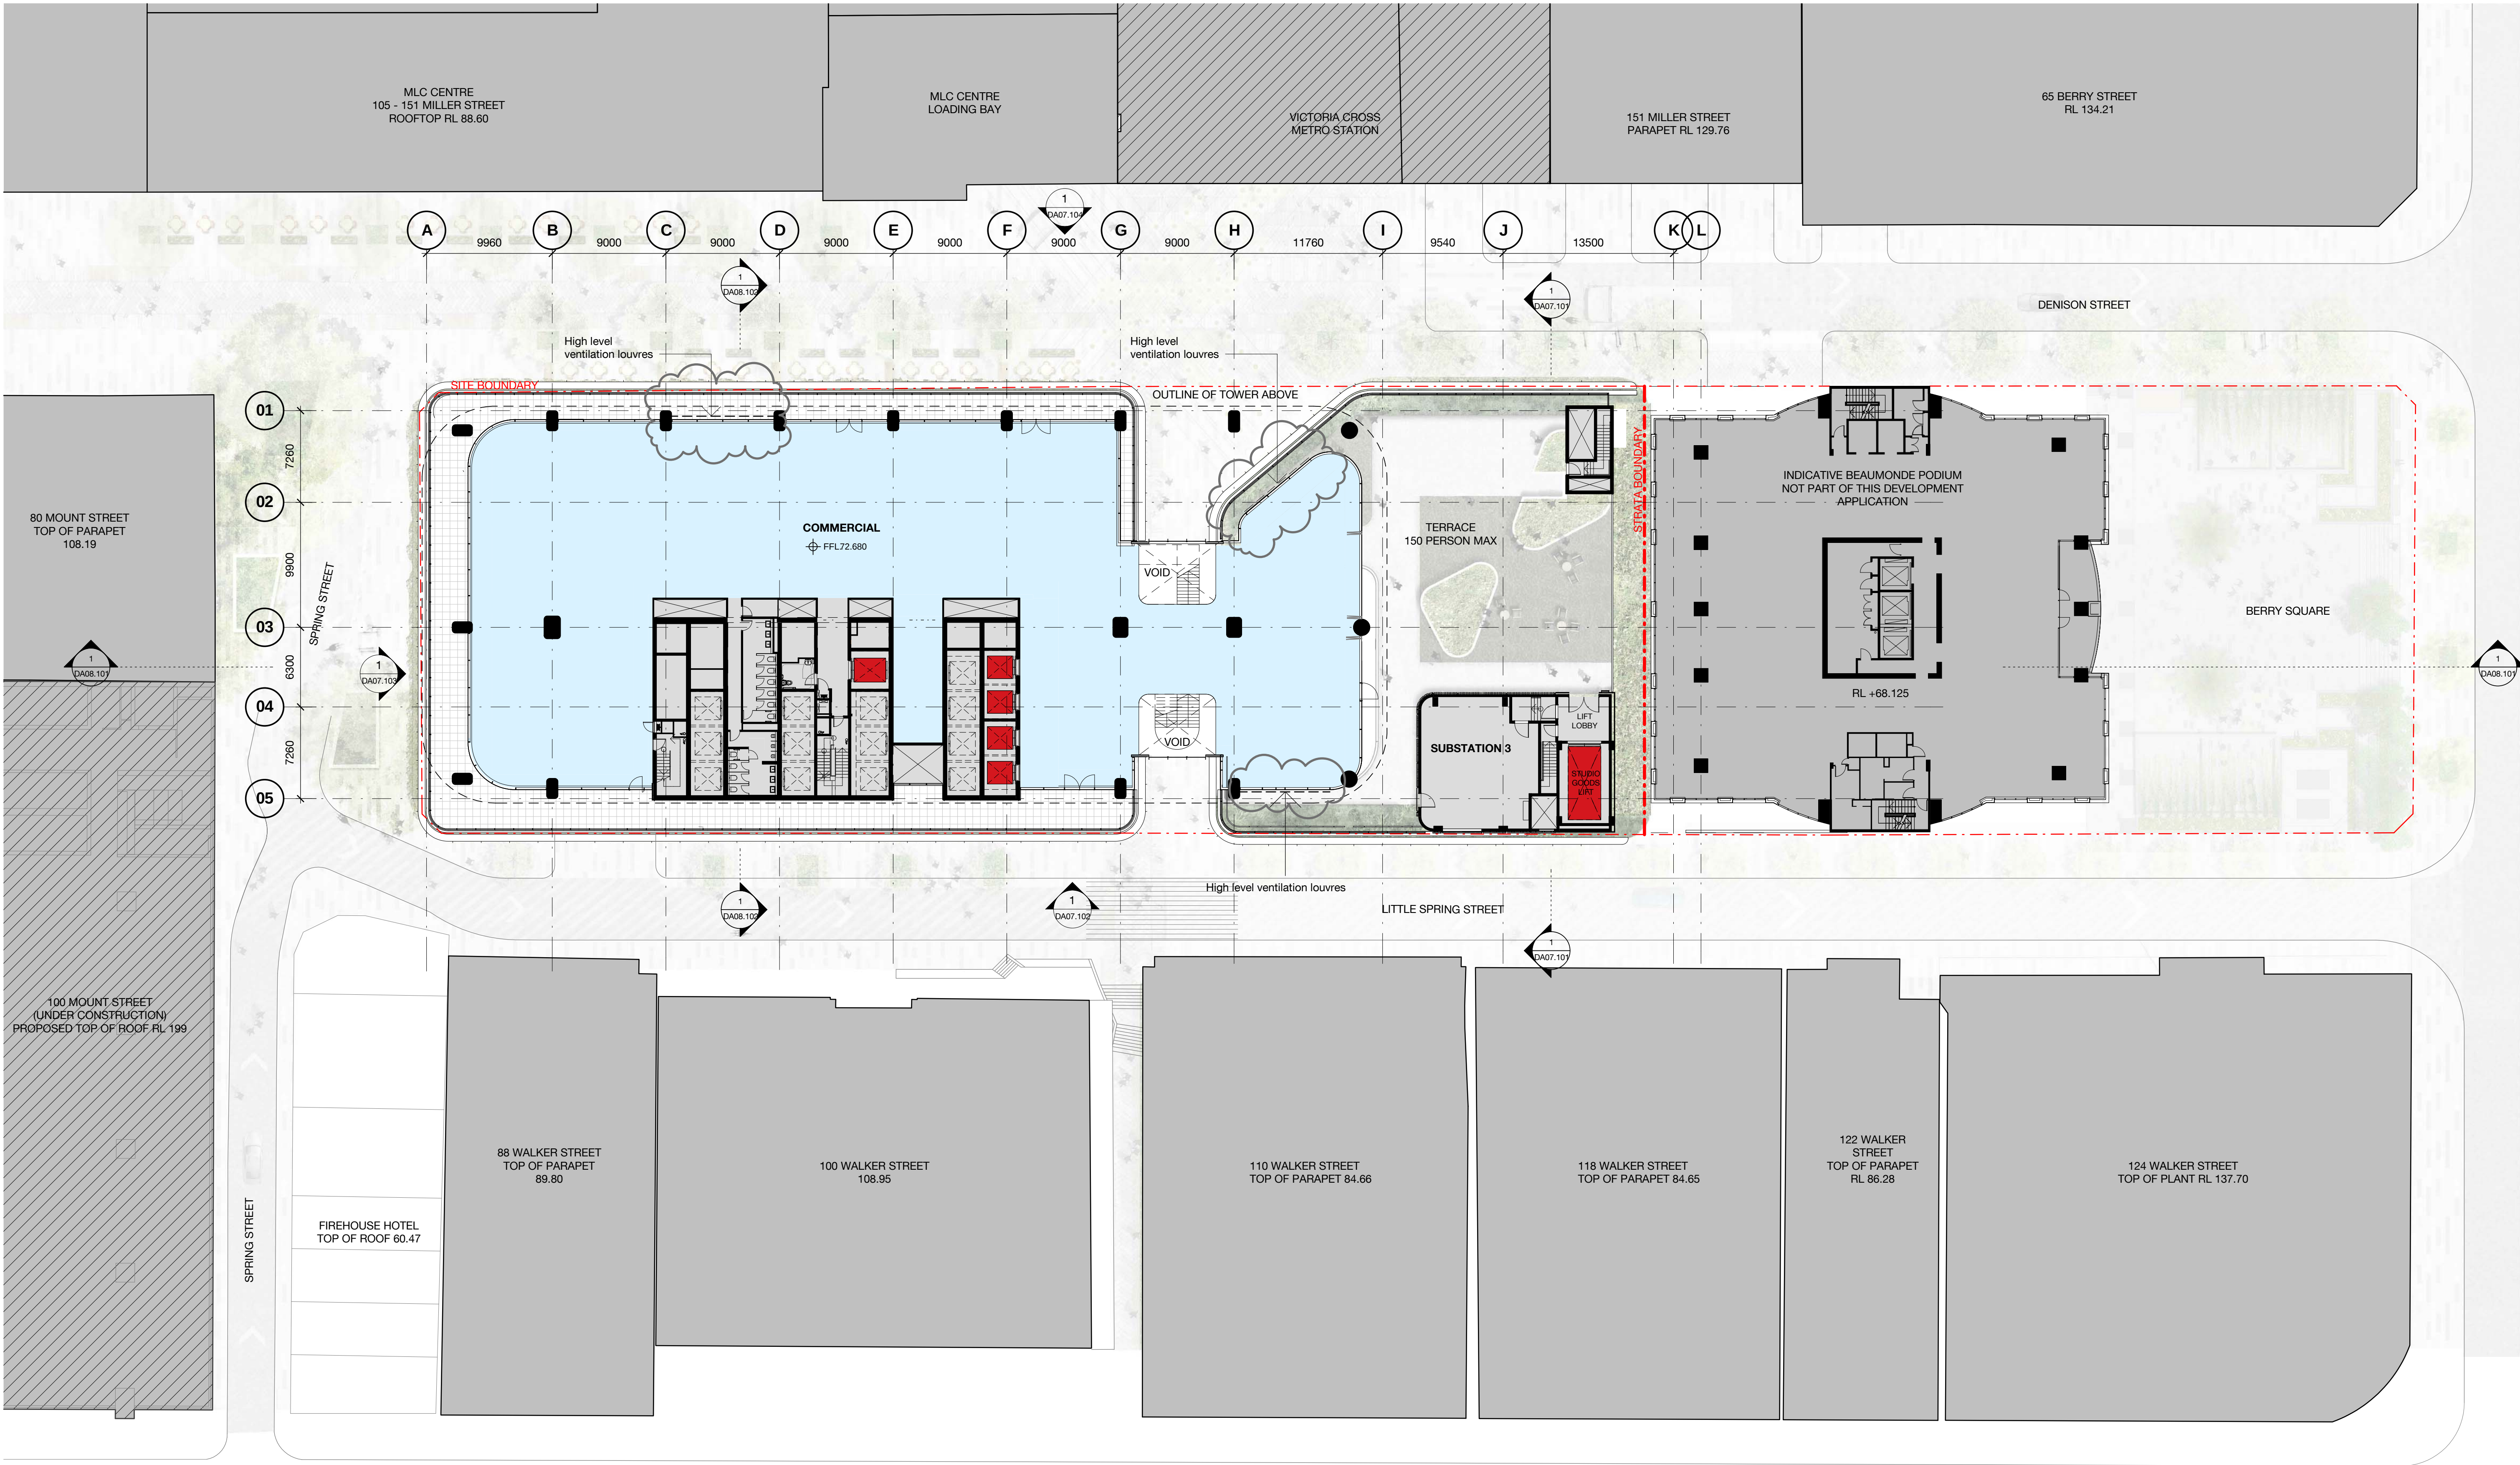


Client



5	24.05.18	MP08-0238 MOD 10	AA	AD
4	08.12.17	MP08-0238 MOD 9	MEU	AD
3	05.03.17	MP08-0238 MOD 8	MEU	AD
2	01.03.17	MP08-0238 MOD 7	MEU	AD
1	11.11.16	MP08-0238 MOD 7	WH	JF
Revision	Date	Description	Initial	Checked


L2

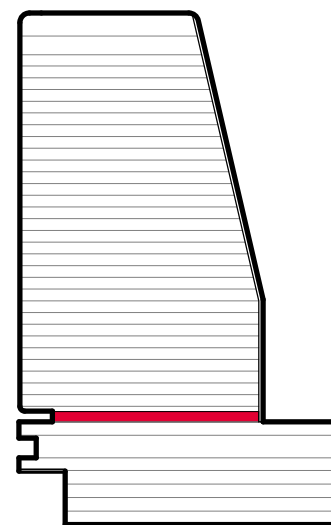

1 Denison Street
North Sydney, NSW 2060

General Arrangement Plan
Level 02 - Commercial & Terrace

Check all dimensions and site conditions prior to commencement of any work, the purchase or ordering of any materials, fittings, plant, services or equipment and the preparation of shop drawings and or the fabrication of any components.
Do not scale drawings - refer to figured dimensions only. Any discrepancies shall immediately be referred to the architect for clarification.
All drawings may not be reproduced or distributed without prior permission from the architect.

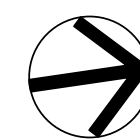

Scale	1 : 250	@ A1
Drawn	AA	Checked AD
Project no.	s12055	
Status	Development Application	
Plot Date	25/05/2018 11:55:13 AM	
BIM	1DENISON_BS_ARCH	
Drawing no.	DA03.002	Revision 5

Melbourne 1 Nicholson Street
Melbourne VIC 3000 Australia
T 03 8664 6200 F 03 8664 6300
email mel@batesmart.com.au
http://www.batesmart.com.au

Sydney 43 Brisbane Street
Surry Hills NSW 2010 Australia
T 02 8354 5100 F 02 8354 5199
email syd@batesmart.com.au
http://www.batesmart.com.au

Bates Smart Pty Ltd ABN 70 004 999 400

BATESSMART




Client




5	08.05.18	MP08-0238 MOD 10	MDJ	AD
4	08.12.17	MP08-0238 MOD 9	MDJ	AD
3	05.03.17	MP08-0238 MOD 8	MDJ	AD
2	01.03.17	MP08-0238 MOD 7	MDJ	AD
1	11.11.16	MP08-0238 MOD 7	WH	JF
Revision	Date	Description	Initial	Checked

L3

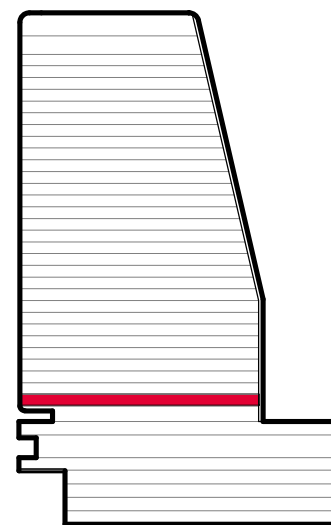

1 Denison Street
North Sydney, NSW 2060

General Arrangement Plan
Level 03 - Commercial

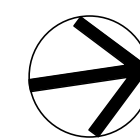

Check all dimensions and site conditions prior to commencement of any work, the purchase or ordering of any materials, fittings, plant, services or equipment and the preparation of shop drawings and or the fabrication of any components.
Do not scale drawings - refer to figured dimensions only. Any discrepancies shall immediately be referred to the architect for clarification.
All drawings may not be reproduced or distributed without prior permission from the architect.


Scale	1 : 250	@ A1
Drawn	MDJ	Checked AD
Project no.	s12055	
Status	Development Application	
Plot Date	9/05/2018 12:06:15 PM	
BIM	1DENISON_BS_ARCH	
Drawing no.	DA03.003	Revision 5

Melbourne 1 Nicholson Street
Melbourne VIC 3000 Australia
T 03 8664 6200 F 03 8664 6300
email mel@batesmart.com.au
http://www.batesmart.com.au

Sydney 43 Brisbane Street
Surry Hills NSW 2010 Australia
T 02 8354 5100 F 02 8354 5199
email syd@batesmart.com.au
http://www.batesmart.com.au

Bates Smart Pty Ltd ABN 70 004 999 400

BATESSMART™

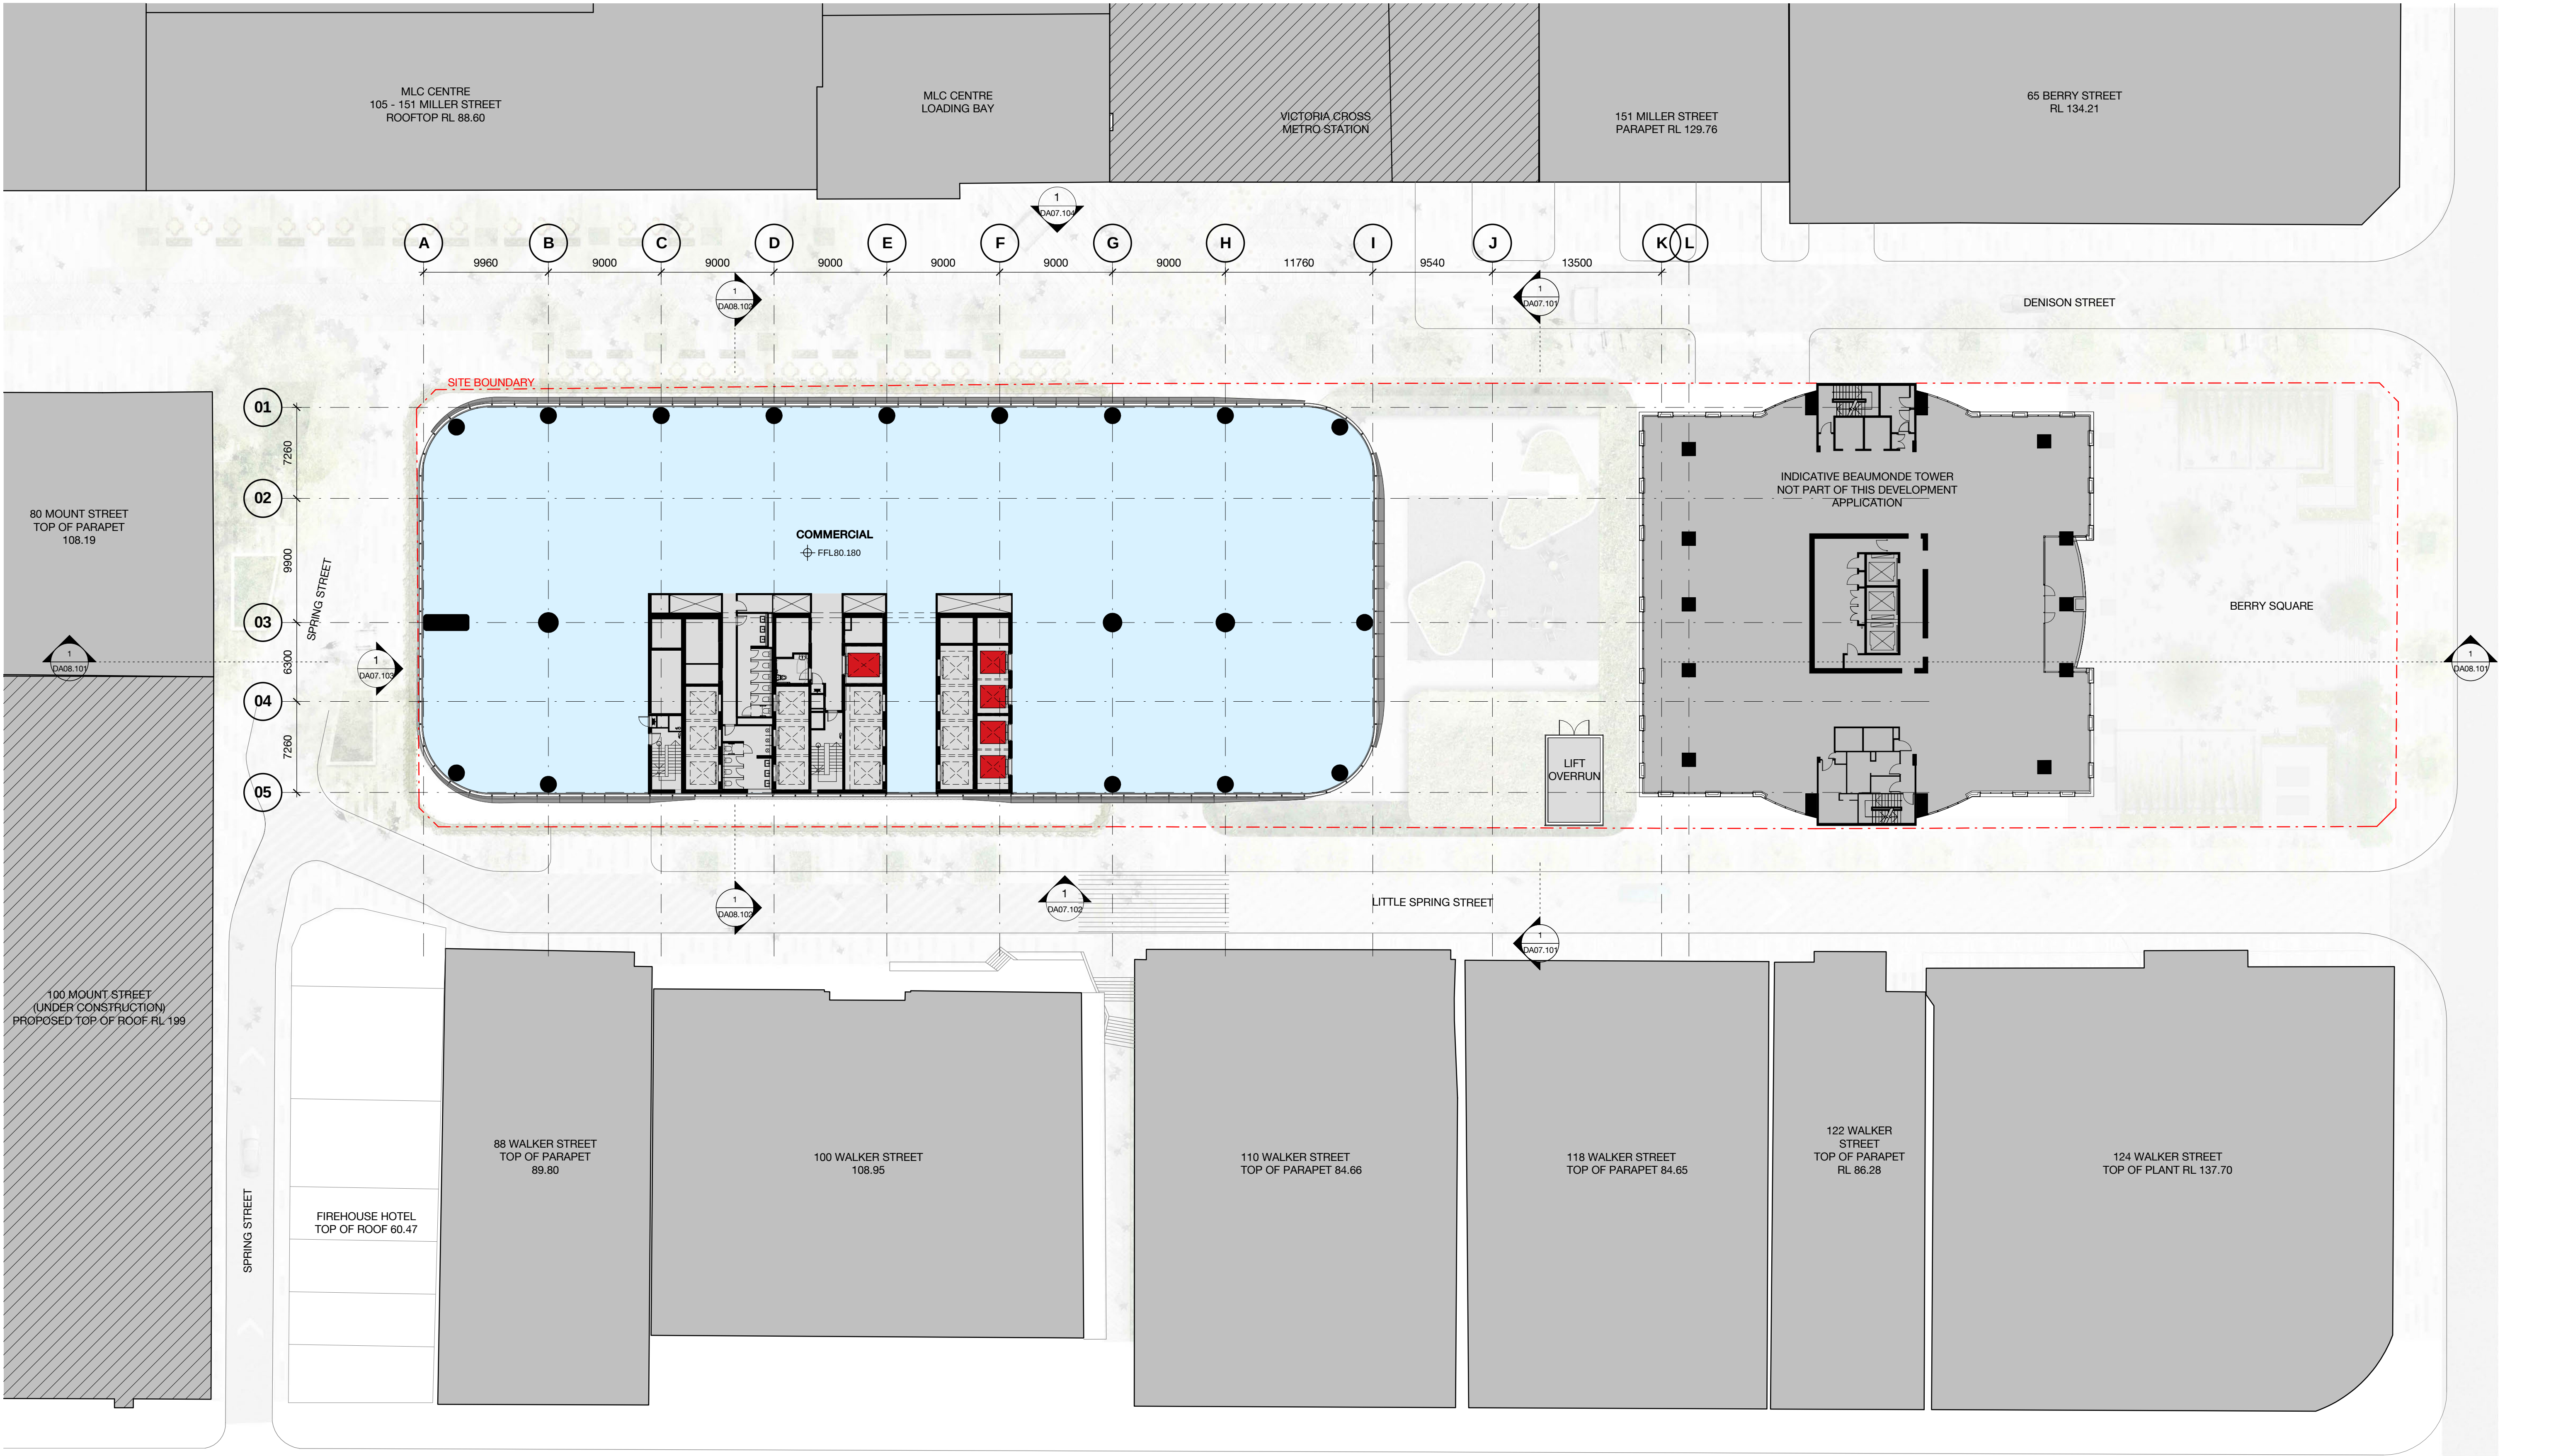


Client



5	08.05.18	MP08-0238 MOD 10	MDJ	AD
4	08.12.17	MP08-0238 MOD 9	MDJ	AD
3	05.03.17	MP08-0238 MOD 8	MDJ	AD
2	01.03.17	MP08-0238 MOD 7	MDJ	AD
1	11.11.16	MP08-0238 MOD 7	WH	JF
Revision	Date	Description	Initial	Checked


L4

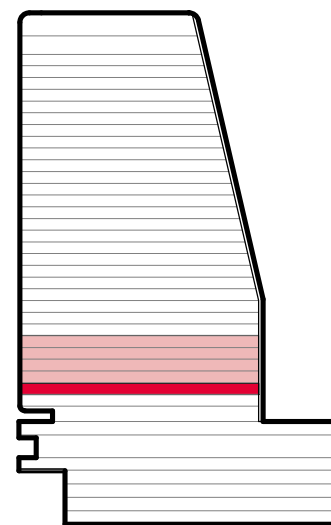

1 Denison Street North Sydney, NSW 2060

General Arrangement Plan Level 04 - Typical Low Rise

Check all dimensions and site conditions prior to commencement of any work, the purchase or ordering of any materials, fittings, plant, services or equipment and the preparation of shop drawings and or the fabrication of any components.
Do not scale drawings - refer to figured dimensions only. Any discrepancies shall immediately be referred to the architect for clarification.
All drawings may not be reproduced or distributed without prior permission from the architect.

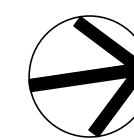


Scale	1 : 250	@ A1
Drawn	MDJ	Checked AD
Project no.	s12055	
Status	Development Application	
Plot Date	9/05/2018 12:08:26 PM	
BIM	1DENISON_BS_ARCH	
Drawing no.	DA03.004	Revision 5

Melbourne 1 Nicholson Street
Melbourne VIC 3000 Australia
T 03 8664 6200 F 03 8664 6300
email mel@batesmart.com.au
http://www.batesmart.com.au

Sydney 43 Brisbane Street
Surry Hills NSW 2010 Australia
T 02 8354 5100 F 02 8354 5199
email syd@batesmart.com.au
http://www.batesmart.com.au

Bates Smart Pty Ltd ABN 70 004 999 400

BATESSMART

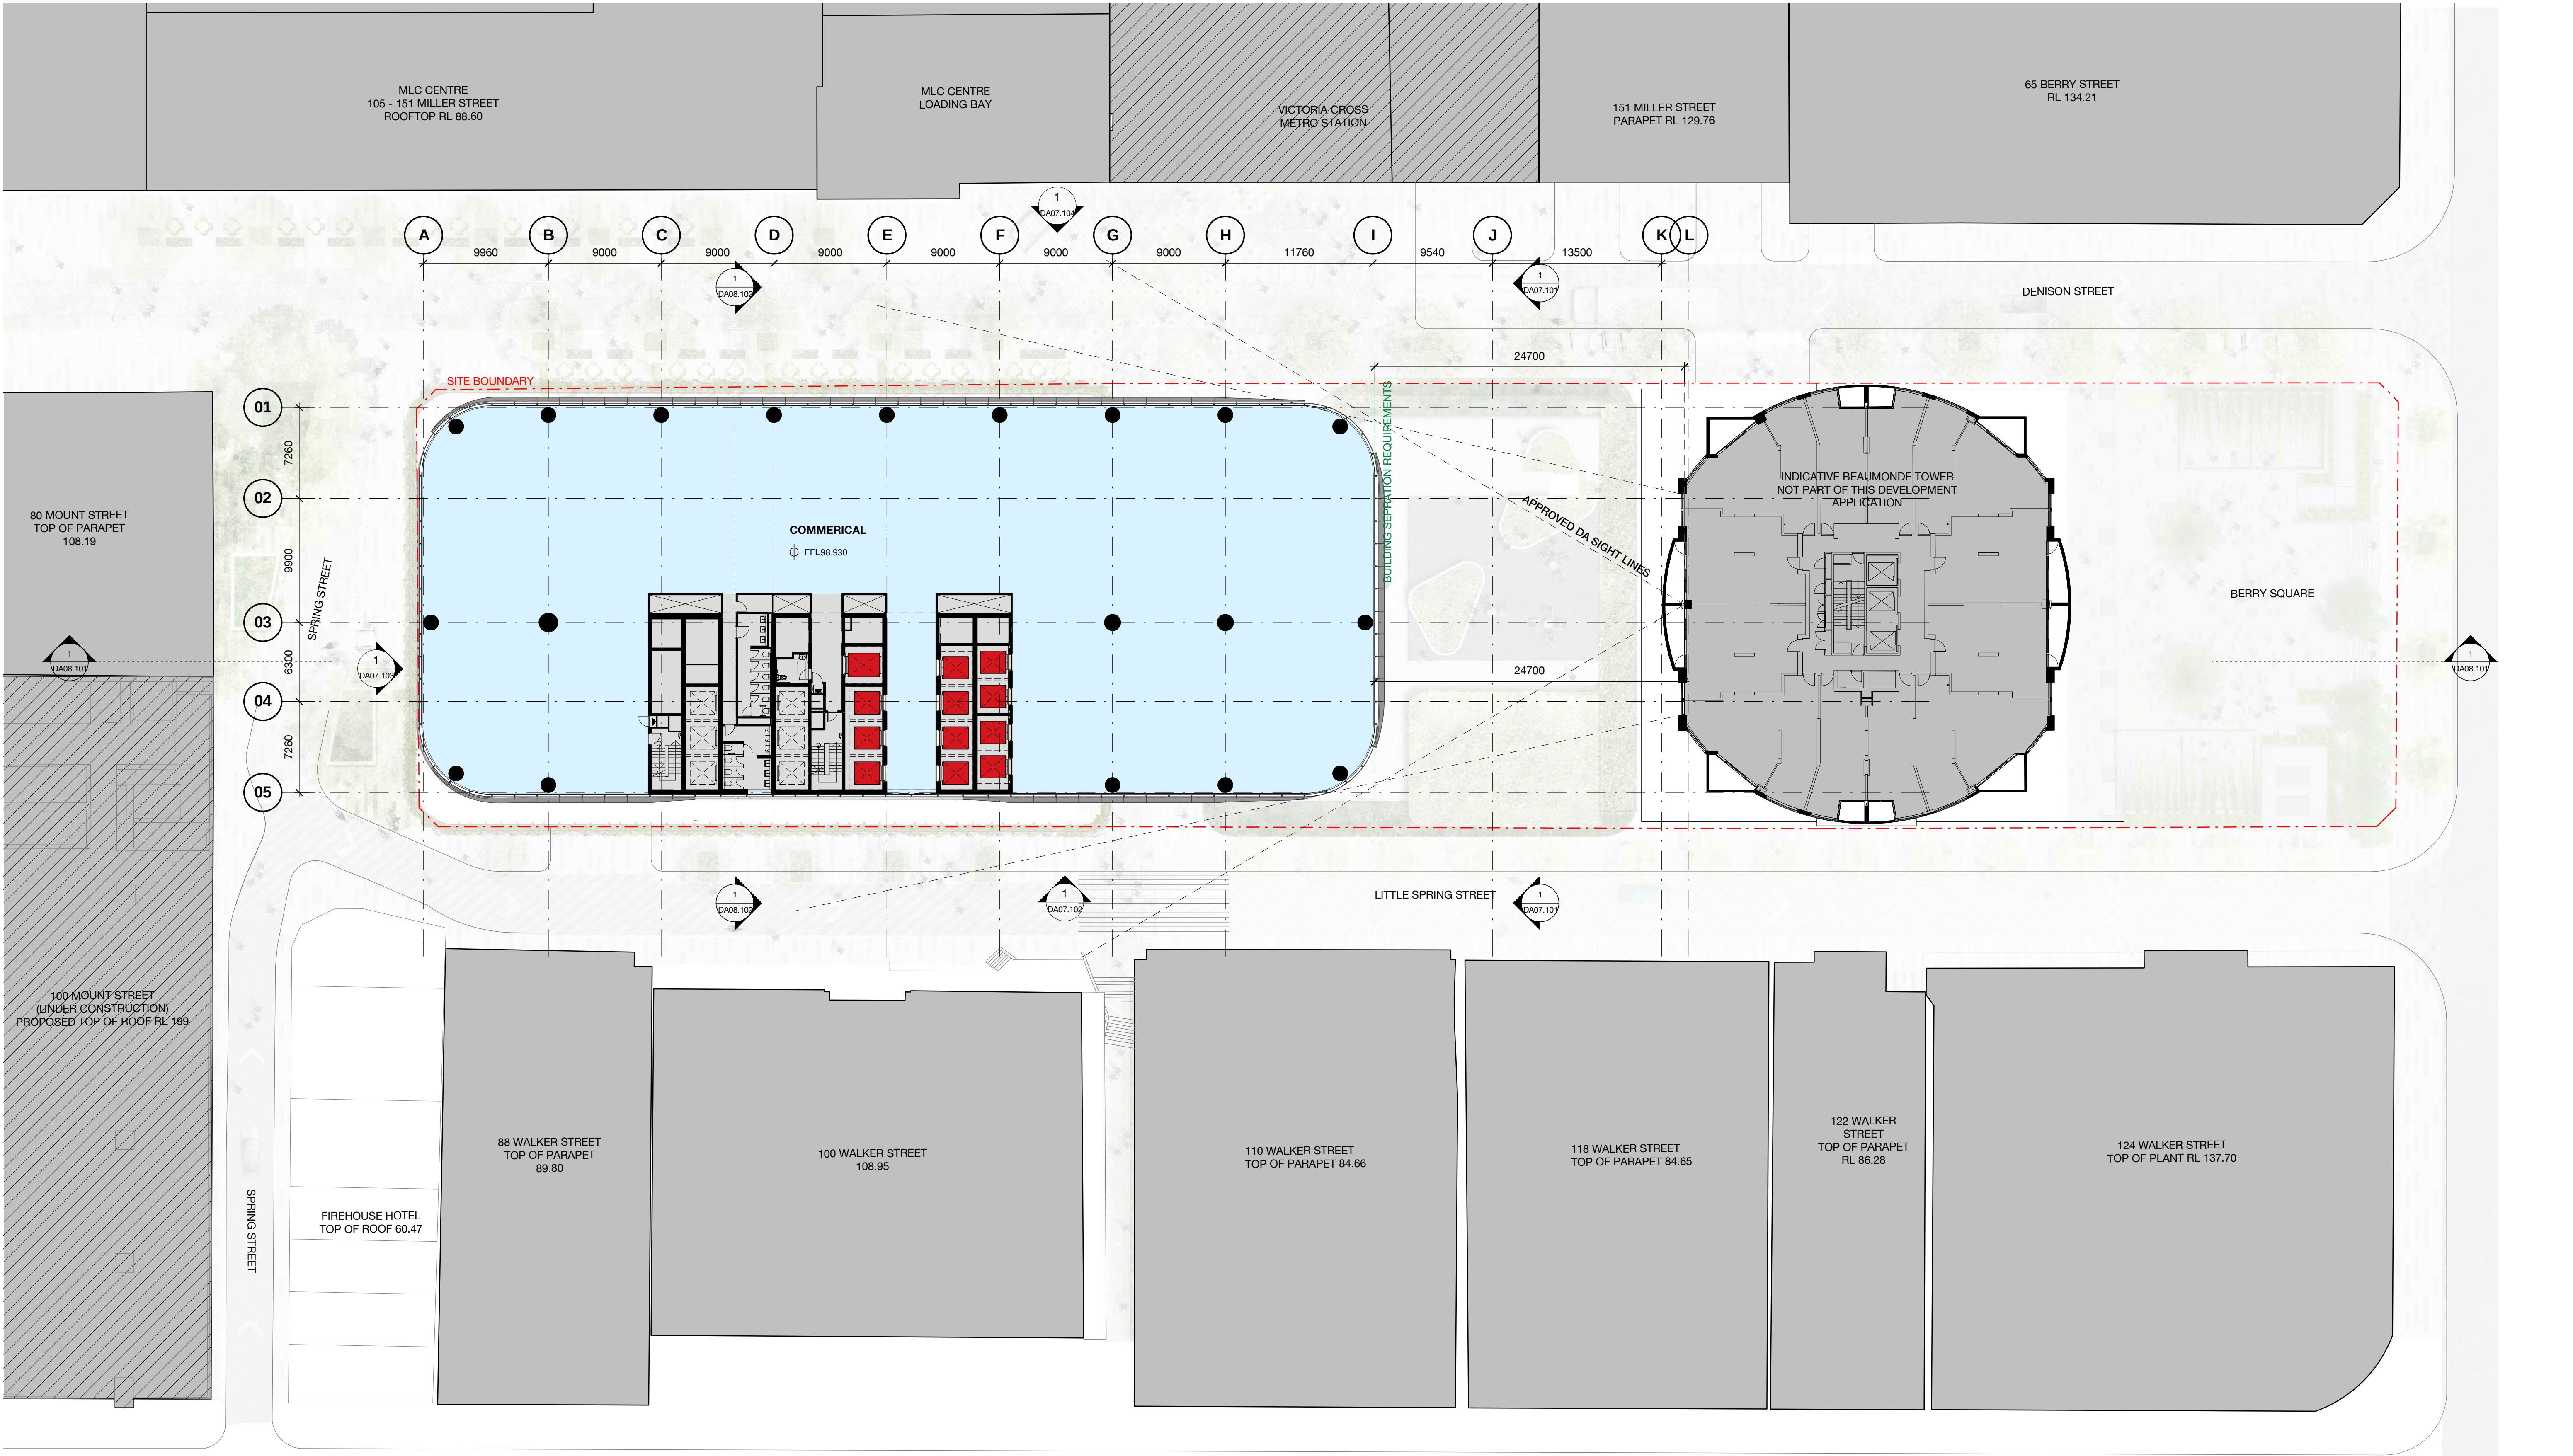


Client




5	08.05.18	MP08-0238 MOD 10	MDJ	AD
4	08.12.17	MP08-0238 MOD 9	MDJ	AD
3	05.03.17	MP08-0238 MOD 8	MDJ	AD
2	01.03.17	MP08-0238 MOD 7	MDJ	AD
1	11.11.16	MP08-0238 MOD 7	WH	JF
Revision	Date	Description	Initial	Checked

L9

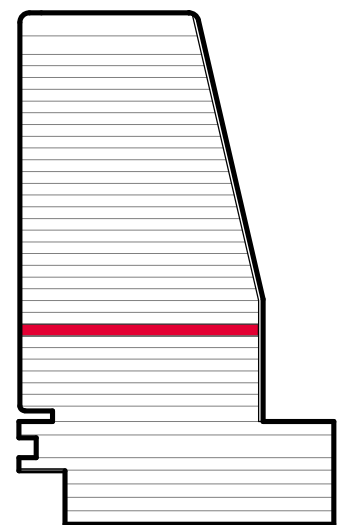

1 Denison Street
North Sydney, NSW 2060

General Arrangement Plan
Level 09 - Transfer Floor

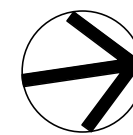

Check all dimensions and site conditions prior to commencement of any work, the purchase or ordering of any materials, fittings, plant, services or equipment and the preparation of shop drawings and or the fabrication of any components.
Do not scale drawings - refer to figured dimensions only. Any discrepancies shall immediately be referred to the architect for clarification.
All drawings may not be reproduced or distributed without prior permission from the architect.


Scale	1 : 250	@ A1
Drawn	MDJ	Checked AD
Project no.	s12055	
Status	Development Application	
Plot Date	9/05/2018 12:08:37 PM	
BIM	1DENISON_BS_ARCH	
Drawing no.	DA03.009	Revision 5

Melbourne 1 Nicholson Street
Melbourne VIC 3000 Australia
T 03 8664 6200 F 03 8664 6300
email mel@batesmart.com.au
http://www.batesmart.com.au

Sydney 43 Brisbane Street
Surry Hills NSW 2010 Australia
T 02 8354 5100 F 02 8354 5199
email syd@batesmart.com.au
http://www.batesmart.com.au

Bates Smart Pty Ltd ABN 70 004 999 400

BATESSMART

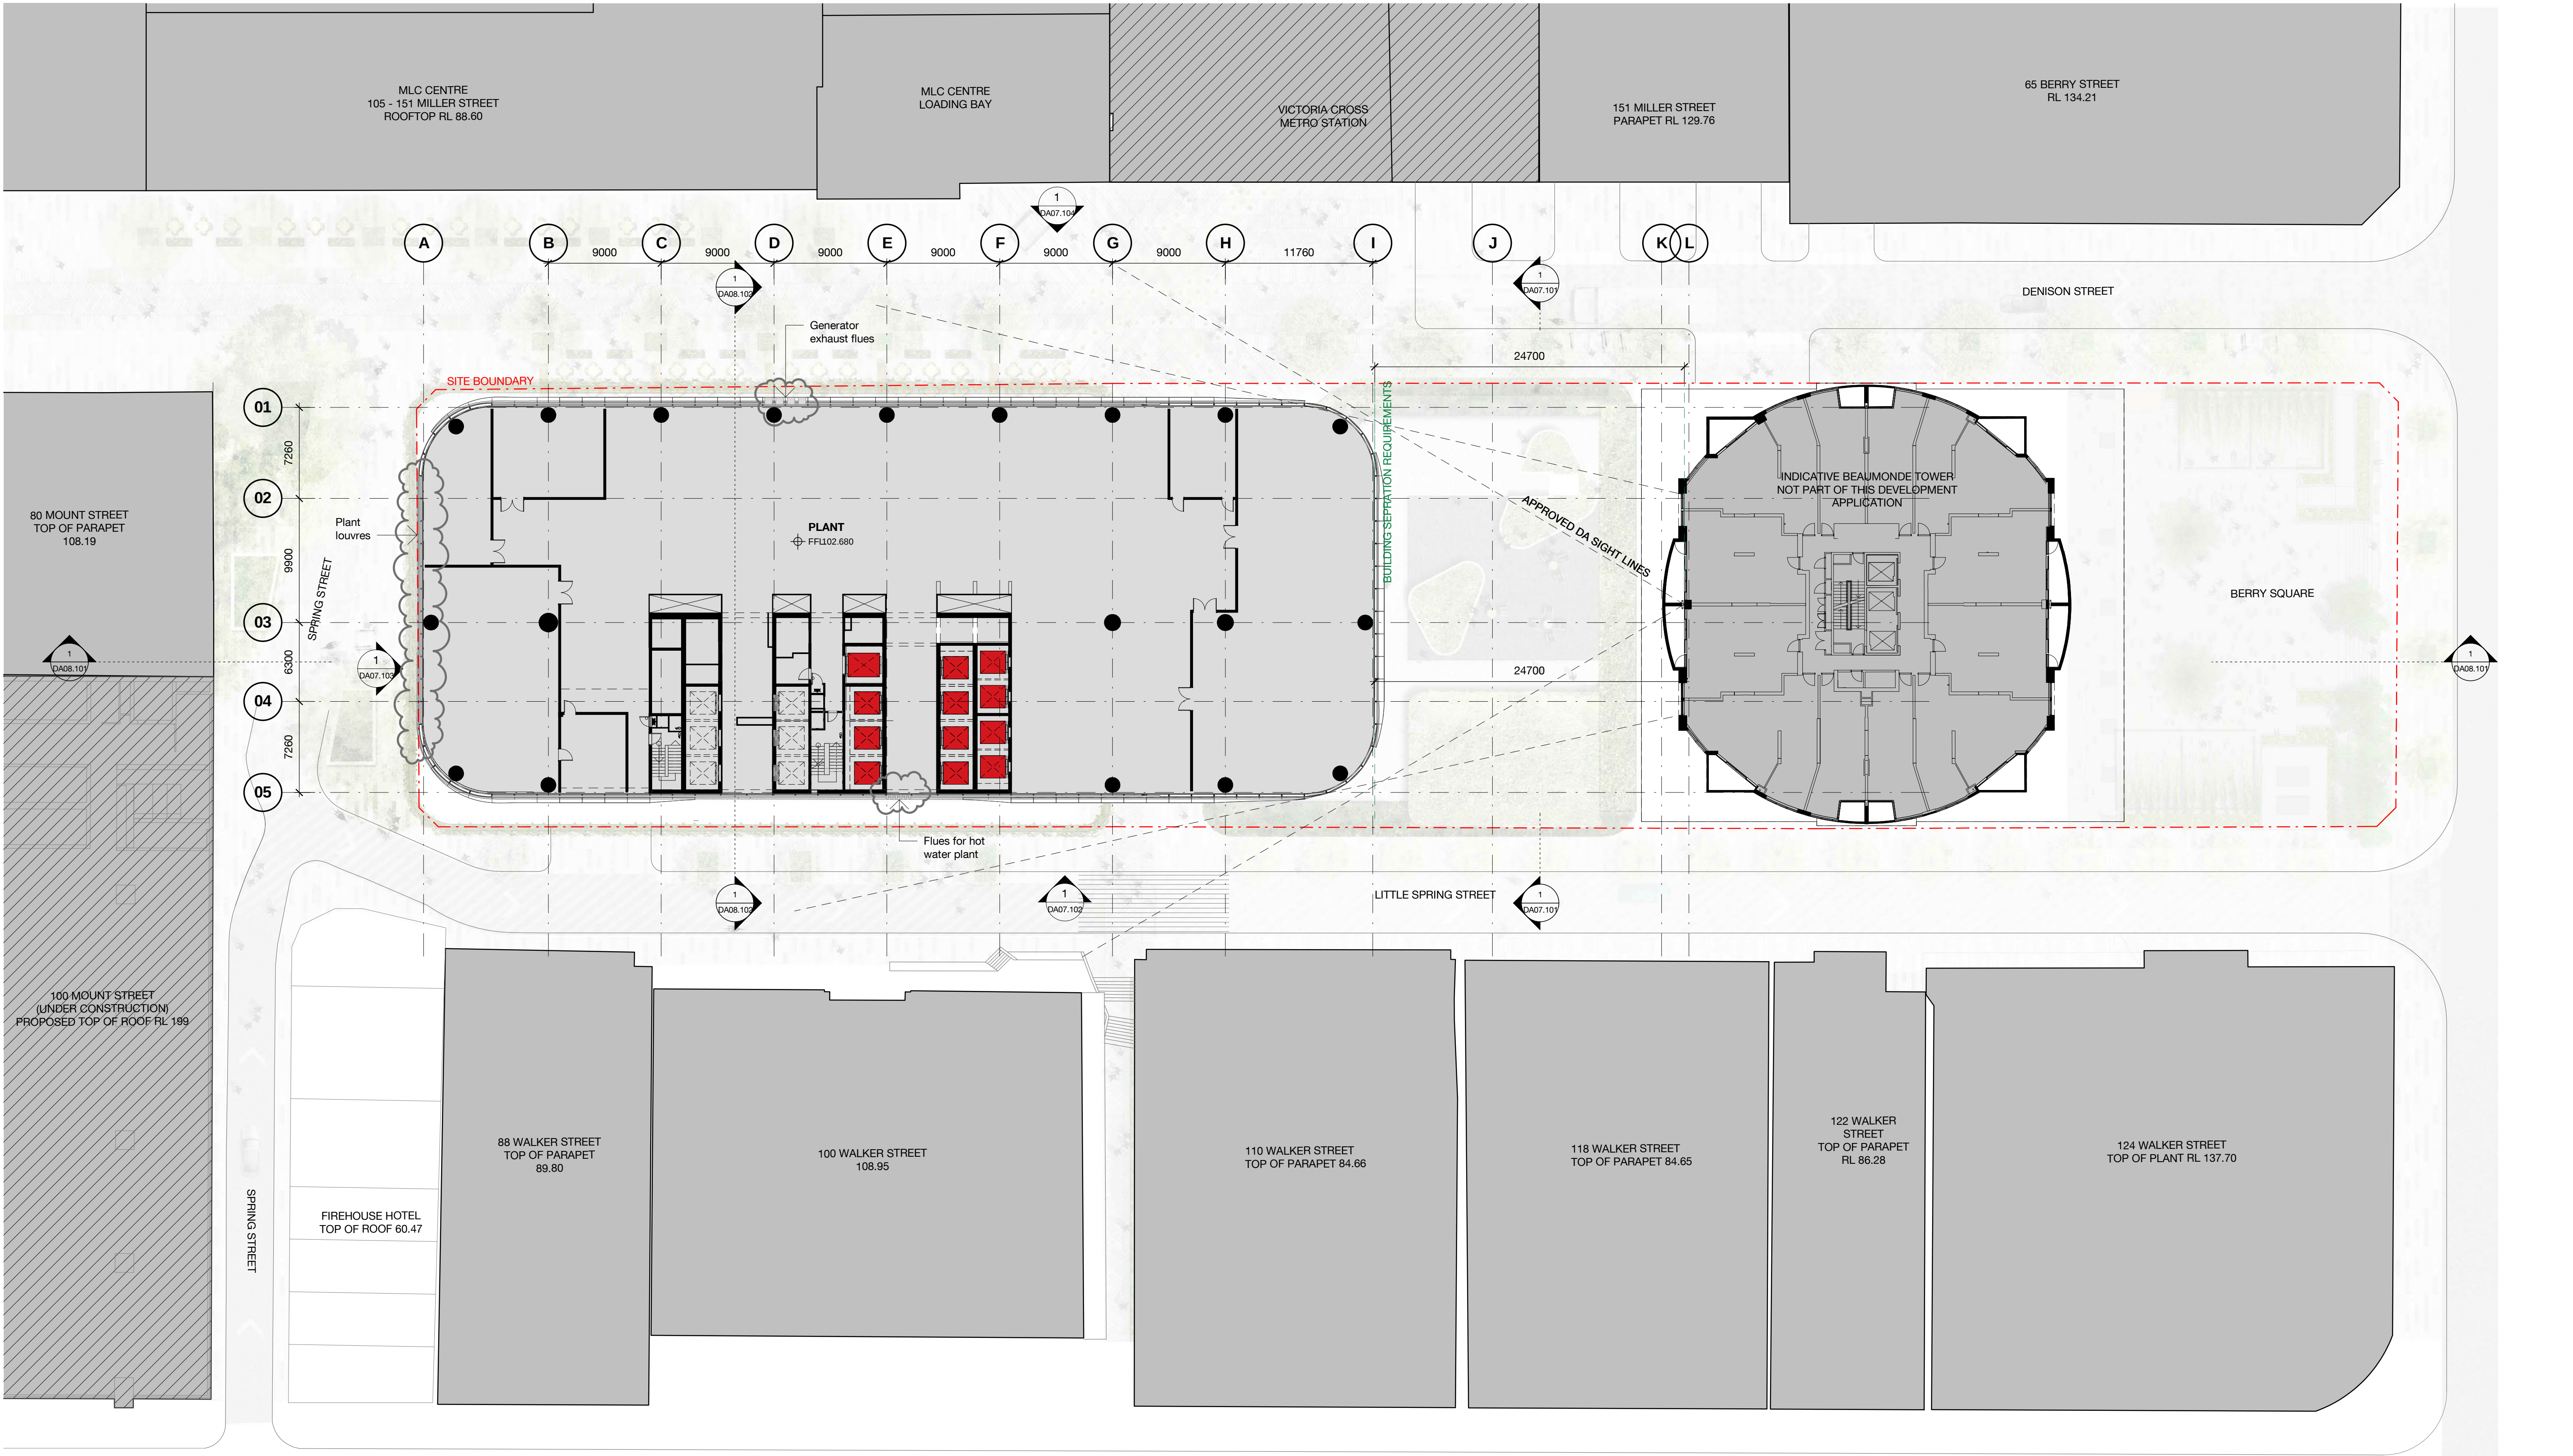


Client




5	08.05.18	MP08-0238 MOD 10	MDJ	AD
4	08.12.17	MP08-0238 MOD 9	MDJ	AD
3	05.03.17	MP08-0238 MOD 8	MDJ	AD
2	01.03.17	MP08-0238 MOD 7	MDJ	AD
1	11.11.16	MP08-0238 MOD 7	WH	JF
Revision	Date	Description	Initial	Checked

L10

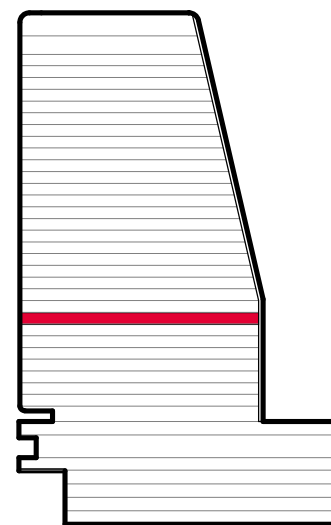

1 Denison Street
North Sydney, NSW 2060

General Arrangement Plan
Level 10 - Plant

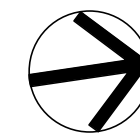

Check all dimensions and site conditions prior to commencement of any work, the purchase or ordering of any materials, fittings, plant, services or equipment and the preparation of shop drawings and or the fabrication of any components.
Do not scale drawings - refer to figured dimensions only. Any discrepancies shall immediately be referred to the architect for clarification.
All drawings may not be reproduced or distributed without prior permission from the architect.


Scale	1 : 250	@ A1
Drawn	MDJ	Checked AD
Project no.	s12055	
Status	Development Application	
Plot Date	9/05/2018 12:08:47 PM	
BIM	1DENISON_BS_ARCH	
Drawing no.	DA03.010	Revision 5

Melbourne 1 Nicholson Street
Melbourne VIC 3000 Australia
T 03 8664 6200 F 03 8664 6300
email mel@batesmart.com.au
http://www.batesmart.com.au

Sydney 43 Brisbane Street
Surry Hills NSW 2010 Australia
T 02 8354 5100 F 02 8354 5199
email syd@batesmart.com.au
http://www.batesmart.com.au

Bates Smart Pty Ltd ABN 70 004 999 400

BATESSMART

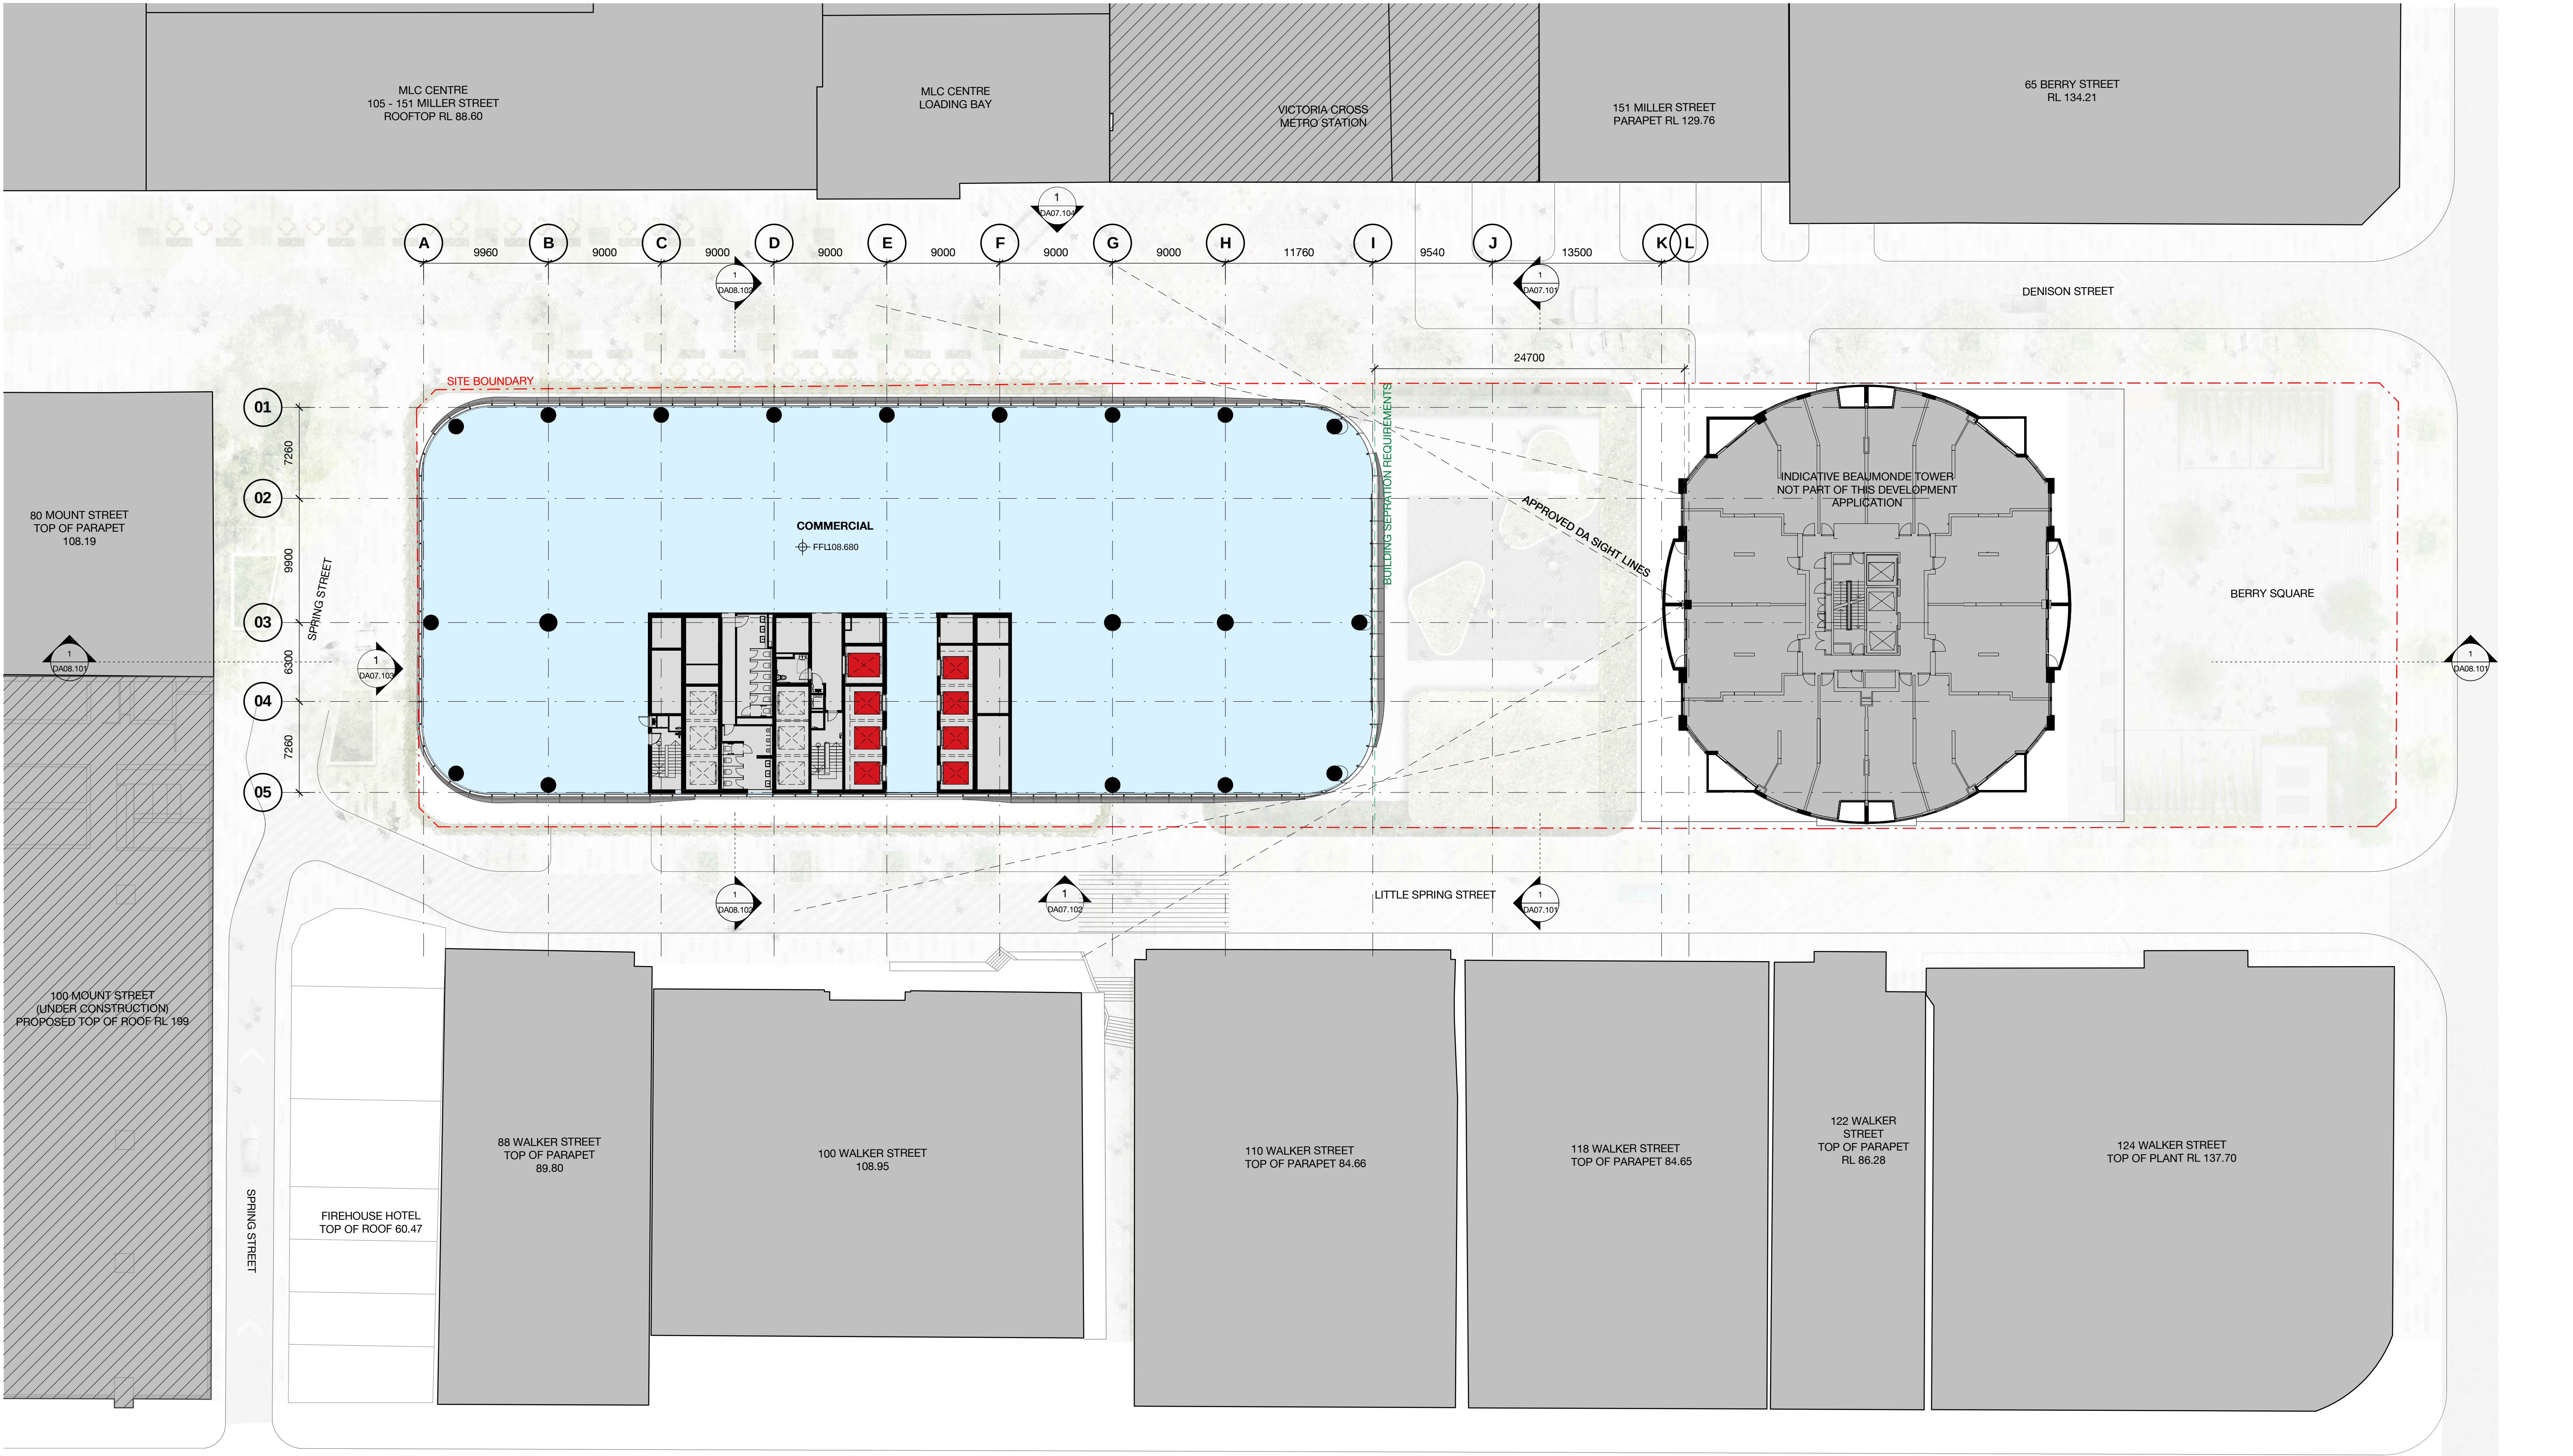


Client




5	08.05.18	MP08-0238 MOD 10	MDJ	AD
4	08.12.17	MP08-0238 MOD 9	MDJ	AD
3	05.03.17	MP08-0238 MOD 8	MDJ	AD
2	01.03.17	MP08-0238 MOD 7	MDJ	AD
1	11.11.16	MP08-0238 MOD 7	WH	JF
Revision	Date	Description	Initial	Checked

L11

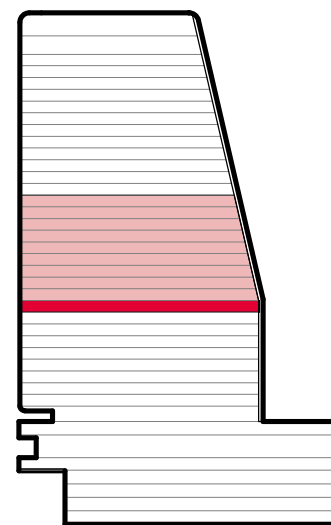

1 Denison Street
North Sydney, NSW 2060

General Arrangement Plan
Level 11 - Typical Midrise

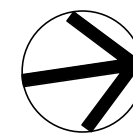

Check all dimensions and site conditions prior to commencement of any work, the purchase or ordering of any materials, fittings, plant, services or equipment and the preparation of shop drawings and or the fabrication of any components.
Do not scale drawings - refer to figured dimensions only. Any discrepancies shall immediately be referred to the architect for clarification.
All drawings may not be reproduced or distributed without prior permission from the architect.


Scale	1 : 250	@ A1
Drawn	MDJ	Checked AD
Project no.	s12055	
Status	Development Application	
Plot Date	9/05/2018 12:06:59 PM	
BIM	1DENISON_BS_ARCH	
Drawing no.	DA03.011	Revision 5

Melbourne 1 Nicholson Street
Melbourne VIC 3000 Australia
T 03 8664 6200 F 03 8664 6300
email mel@batesmart.com.au
http://www.batesmart.com.au

Sydney 43 Brisbane Street
Surry Hills NSW 2010 Australia
T 02 8354 5100 F 02 8354 5199
email syd@batesmart.com.au
http://www.batesmart.com.au

Bates Smart Pty Ltd ABN 70 004 999 400

BATESSMART™

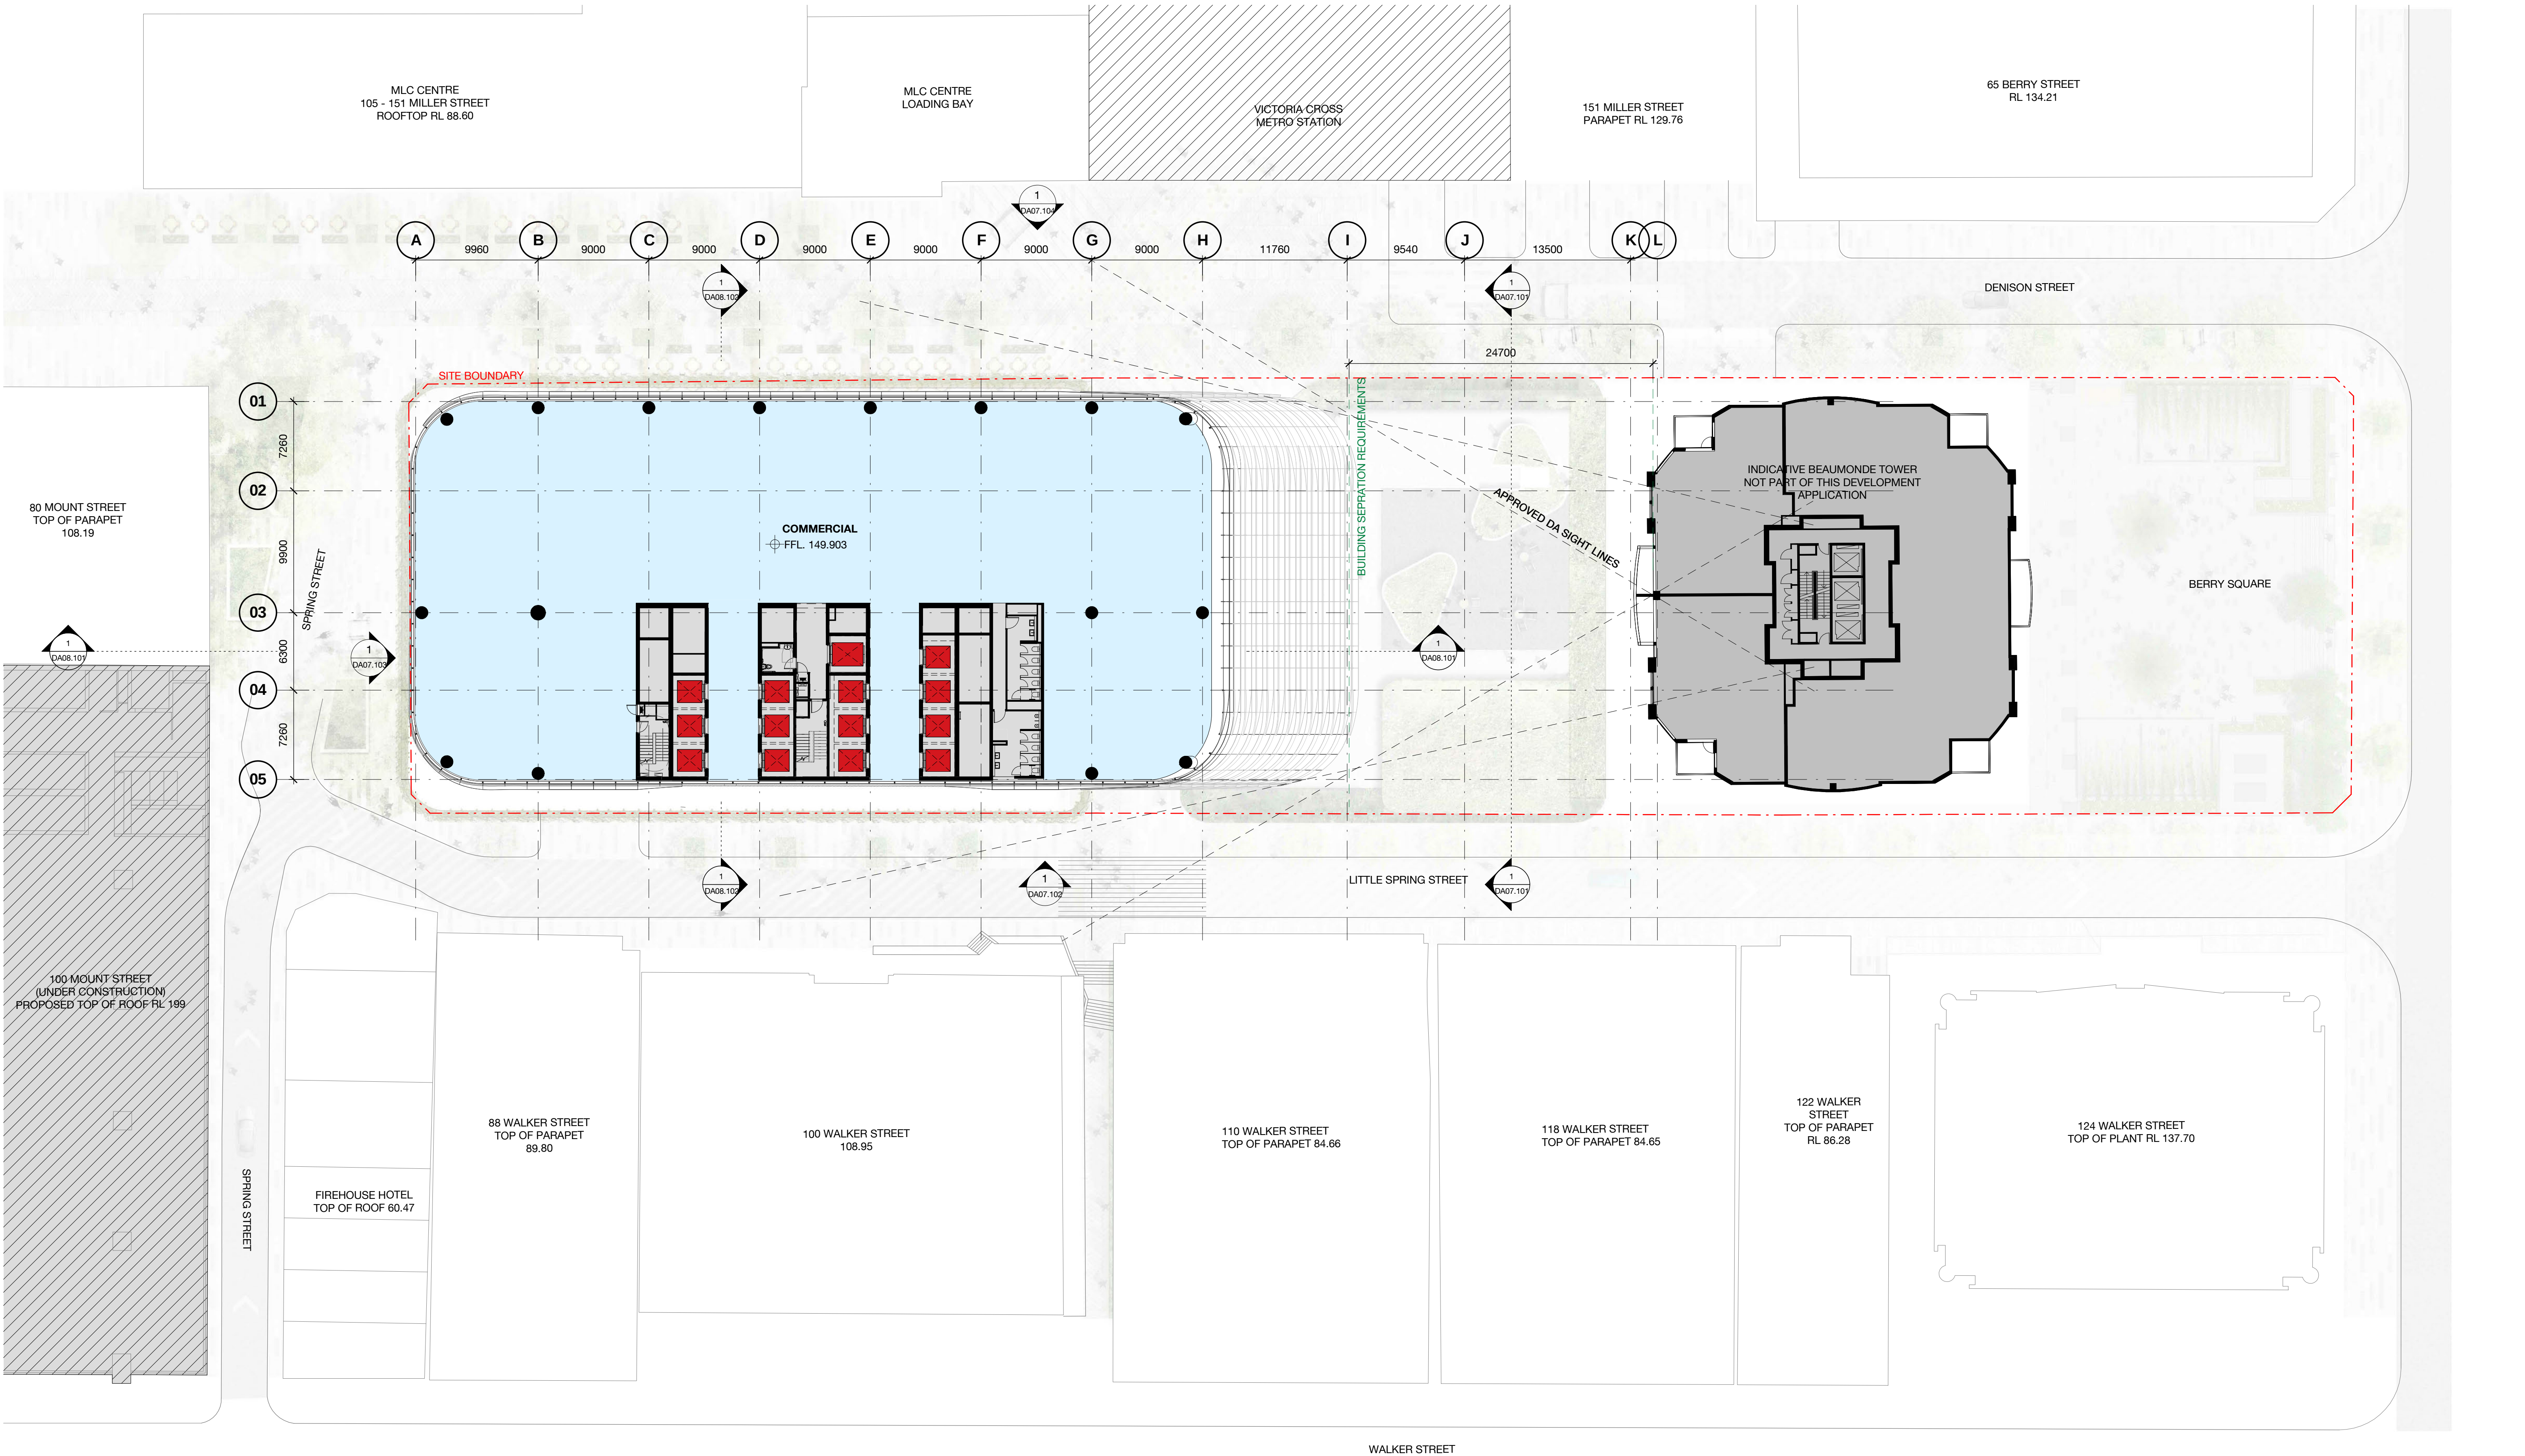


Client




5	08.05.18	MP08-0238 MOD 10	MDJ	AD
4	08.12.17	MP08-0238 MOD 9	MDJ	AD
3	05.03.17	MP08-0238 MOD 8	MDJ	AD
2	01.03.17	MP08-0238 MOD 7	MDJ	AD
1	11.11.16	MP08-0238 MOD 7	WH	JF
Revision	Date	Description	Initial	Checked

L23

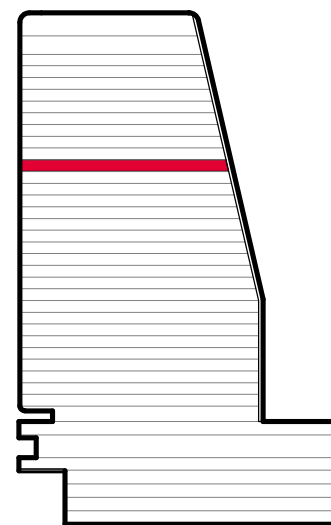

1 Denison Street
North Sydney, NSW 2060

General Arrangement Plan
Level 22 - Transfer

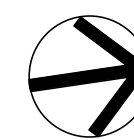

Check all dimensions and site conditions prior to commencement of any work, the purchase or ordering of any materials, fittings, plant, services or equipment and the preparation of shop drawings and or the fabrication of any components.
Do not scale drawings - refer to figured dimensions only. Any discrepancies shall immediately be referred to the architect for clarification.
All drawings may not be reproduced or distributed without prior permission from the architect.

Scale	1 : 250	@ A1
Drawn	MDJ	Checked AD
Project no.	s12055	
Status	Development Application	
Plot Date	9/05/2018 12:07:27 PM	
BIM	1DENISON_BS_ARCH	
Drawing no.	DA03.022	Revision 5

Melbourne 1 Nicholson Street
Melbourne VIC 3000 Australia
T 03 8664 6200 F 03 8664 6300
email mel@batesmart.com.au
http://www.batesmart.com.au

Sydney 43 Brisbane Street
Surry Hills NSW 2010 Australia
T 02 8354 5100 F 02 8354 5199
email syd@batesmart.com.au
http://www.batesmart.com.au

Bates Smart Pty Ltd ABN 70 004 999 400

BATESSMART