



Planning &
Environment

Issued under the Environmental Planning and Assessment Act 1979

Approved Section 4.55 (1A) Modification Application

NO. 10 granted on the 20th 2018

in respect to 08-0238

Signed

Sheet No. 1 of 35

BRETT
WHITELEY
PLACE

MILLER STREET

EXTENT OF FUTURE METRO SITE SHOWN DASHED

181 MILLER STREET

189 MILLER STREET

151 MILLER STREET
PARAPET RL 129.78

66 BERRY STREET
RL 134.21

151 MILLER STREET
"TOWER
SQUARE"

FUTURE ENTRANCE
TO METRO

DENISON STREET

MLC CENTRE
RL 113.40

RL 118.17

105 - 151 MILLER STREET
ROOFTOP RL 88.60
"MLC CENTRE"

SITE BOUNDARY

80 MOUNT STREET
TOP OF PARAPET
108.19

100 MOUNT STREET
(UNDER CONSTRUCTION)
PROPOSED ROOFTOP RL 199

83 MOUNT
STREET

99 MOUNT
STREET

ELIZABETH
PLAZA

SPRING STREET

FIREHOUSE HOTEL
TOP OF ROOF 80.47

88 WALKER STREET
TOP OF PARAPET
89.80

100 WALKER STREET
108.95

THROUGH-SITE LINK

110 WALKER STREET
TOP OF PARAPET 84.66

118 WALKER STREET
TOP OF PARAPET 84.65

122 WALKER
STREET
TOP OF
PARAPET
RL 86.28

124 WALKER STREET
TOP OF PLANT RL 137.70

LITTLE SPRING STREET

WALKER STREET

141 WALKER
STREET

198 MILLER STREET
"RAG AND FAMISH"

50 BERRY STREET

56 BERRY STREET

66 BERRY STREET

WARD STREET

74 BERRY STREET

76 BERRY STREET

BERRY STREET

Client



Revision	Date	Description	Initial	Checked
1	09.06.18	MP08-0238 MCD 10	MDJ	AD
2	08.12.17	MP08-0238 MCD 9	MDJ	AD
3	09.06.17	MP08-0238 MCD 8	MDJ	AD
4	01.05.17	MP08-0238 MCD 7	MDJ	AD
5	11.11.16	MP08-0238 MCD 6	MDJ	AD

1 Denison Street
North Sydney, NSW 2060

Site Plan

Check all dimensions and site conditions prior to commencement of any work, the purchase or ordering of any materials, fittings, plant, services or equipment and the preparation of shop drawings and of the fabrication of any components.
Do not scale drawings - refer to figured dimensions only. Any discrepancies shall immediately be referred to the architect for clarification.
All drawings may not be reproduced or distributed without prior permission from the architect.


Scale	1 : 500	@ A1
Drawn	MDJ	Checked AD
Project no.	s12055	
Status	Development Application	
Plot Date	9/05/2018 12:04:37 PM	
BIM	1DENISON_BS_ARCH	
Drawing no.	DA01.000	Revision 5

Melbourne 1 Nicholson Street
Melbourne VIC 3000 Australia
T 03 8864 6200 F 03 8864 6300
email mel@batesmart.com.au
http://www.batesmart.com.au

Sydney 43 Brisbane Street
Surry Hills NSW 2010 Australia
T 02 8354 5100 F 02 8354 5199
email syd@batesmart.com.au
http://www.batesmart.com.au

Bates Smart Pty Ltd ABN 70 004 999 400

BATESSMART

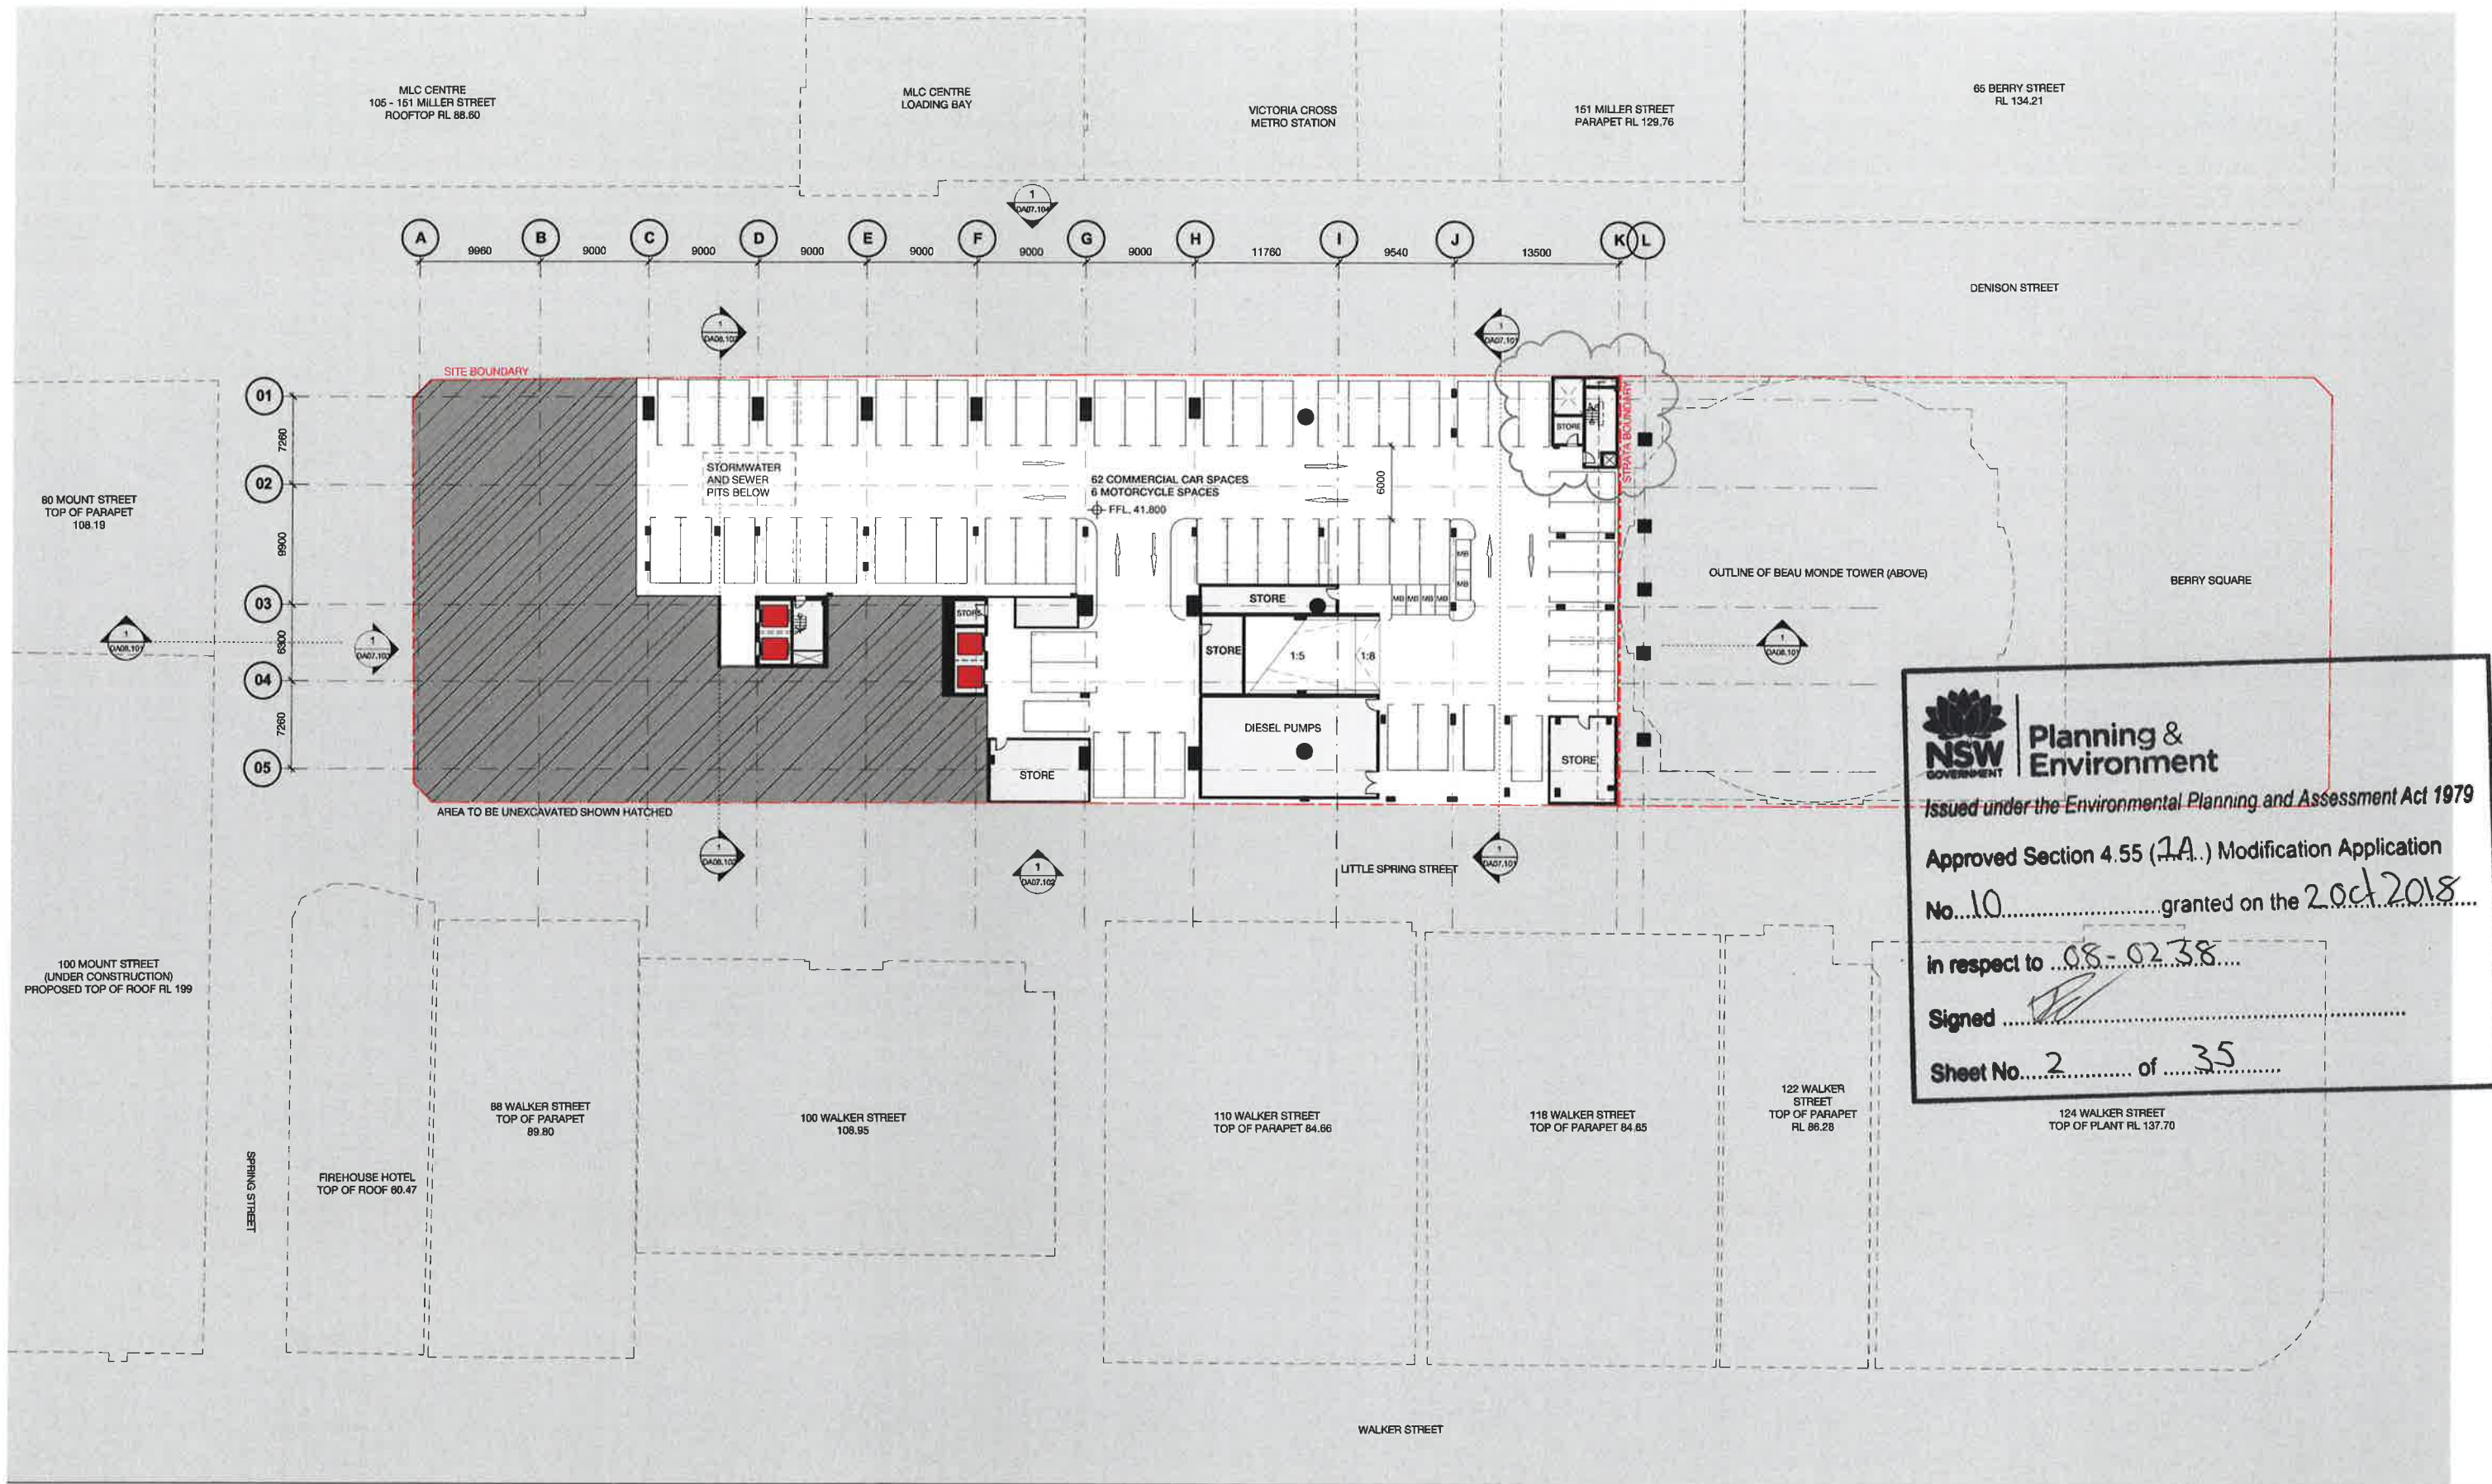

NSW GOVERNMENT | **Planning & Environment**

Issued under the *Environmental Planning and Assessment Act 1979*

Approved Section 4.55 (1A.) Modification Application
 No. 10..... granted on the 2 Oct 2018.....

in respect to 08-0238.....

Signed

Sheet No. 2 of 35.....




CARPARKING KEY

C - COURIER
 L - LOADING (MAIN TENANCY)
 R - RETAIL
 S - CAR SHARE
 P - PUBLIC

Revision	Date	Description	Drawn	Checked
1	09/06/18	MP08-2018 MOD 10	MDJ	AD
2	08/12/17	MP08-2018 MOD 9	MDJ	AD
3	08/06/17	MP08-2018 MOD 8	MDJ	AD
4	01/03/17	MP08-2018 MOD 7	MDJ	AD
5	11/11/16	MP08-2018 MOD 6	MDJ	AD

B5

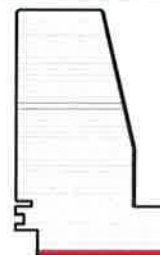

1 Denison Street
 North Sydney, NSW 2060

General Arrangement Plan
 Basement 05 - Parking

Check all dimensions and site conditions prior to commencement of any work, the purchase or ordering of any materials, fittings, plant, services or equipment and the preparation of shop drawings and/or the fabrication of any components.

Do not scale drawings - refer to figure dimensions only. Any discrepancies shall immediately be referred to the architect for clarification.

All drawings may not be reproduced or distributed without prior permission from the architect.


Scale	1 : 250	@ A1
Drawn	MDJ	Checked AD
Project no.	s12055	
Status	Development Application	
Plot Date	9/05/2018 12:05:13 PM	
BIM	1DENISON_BS_ARCH	
Drawing no.	DA02.0B5	Revision 5

Melbourne 1 Nicholson Street
 Melbourne VIC 3000 Australia
 T 03 8664 6200 F 03 8664 6300
 email mel@batesmart.com.au
 http://www.batesmart.com.au

Sydney 43 Brisbane Street
 Surry Hills NSW 2010 Australia
 T 02 8354 5100 F 02 8354 5199
 email syd@batesmart.com.au
 http://www.batesmart.com.au

Bates Smart Pty Ltd ABN 70 004 999 400

BATESSMART

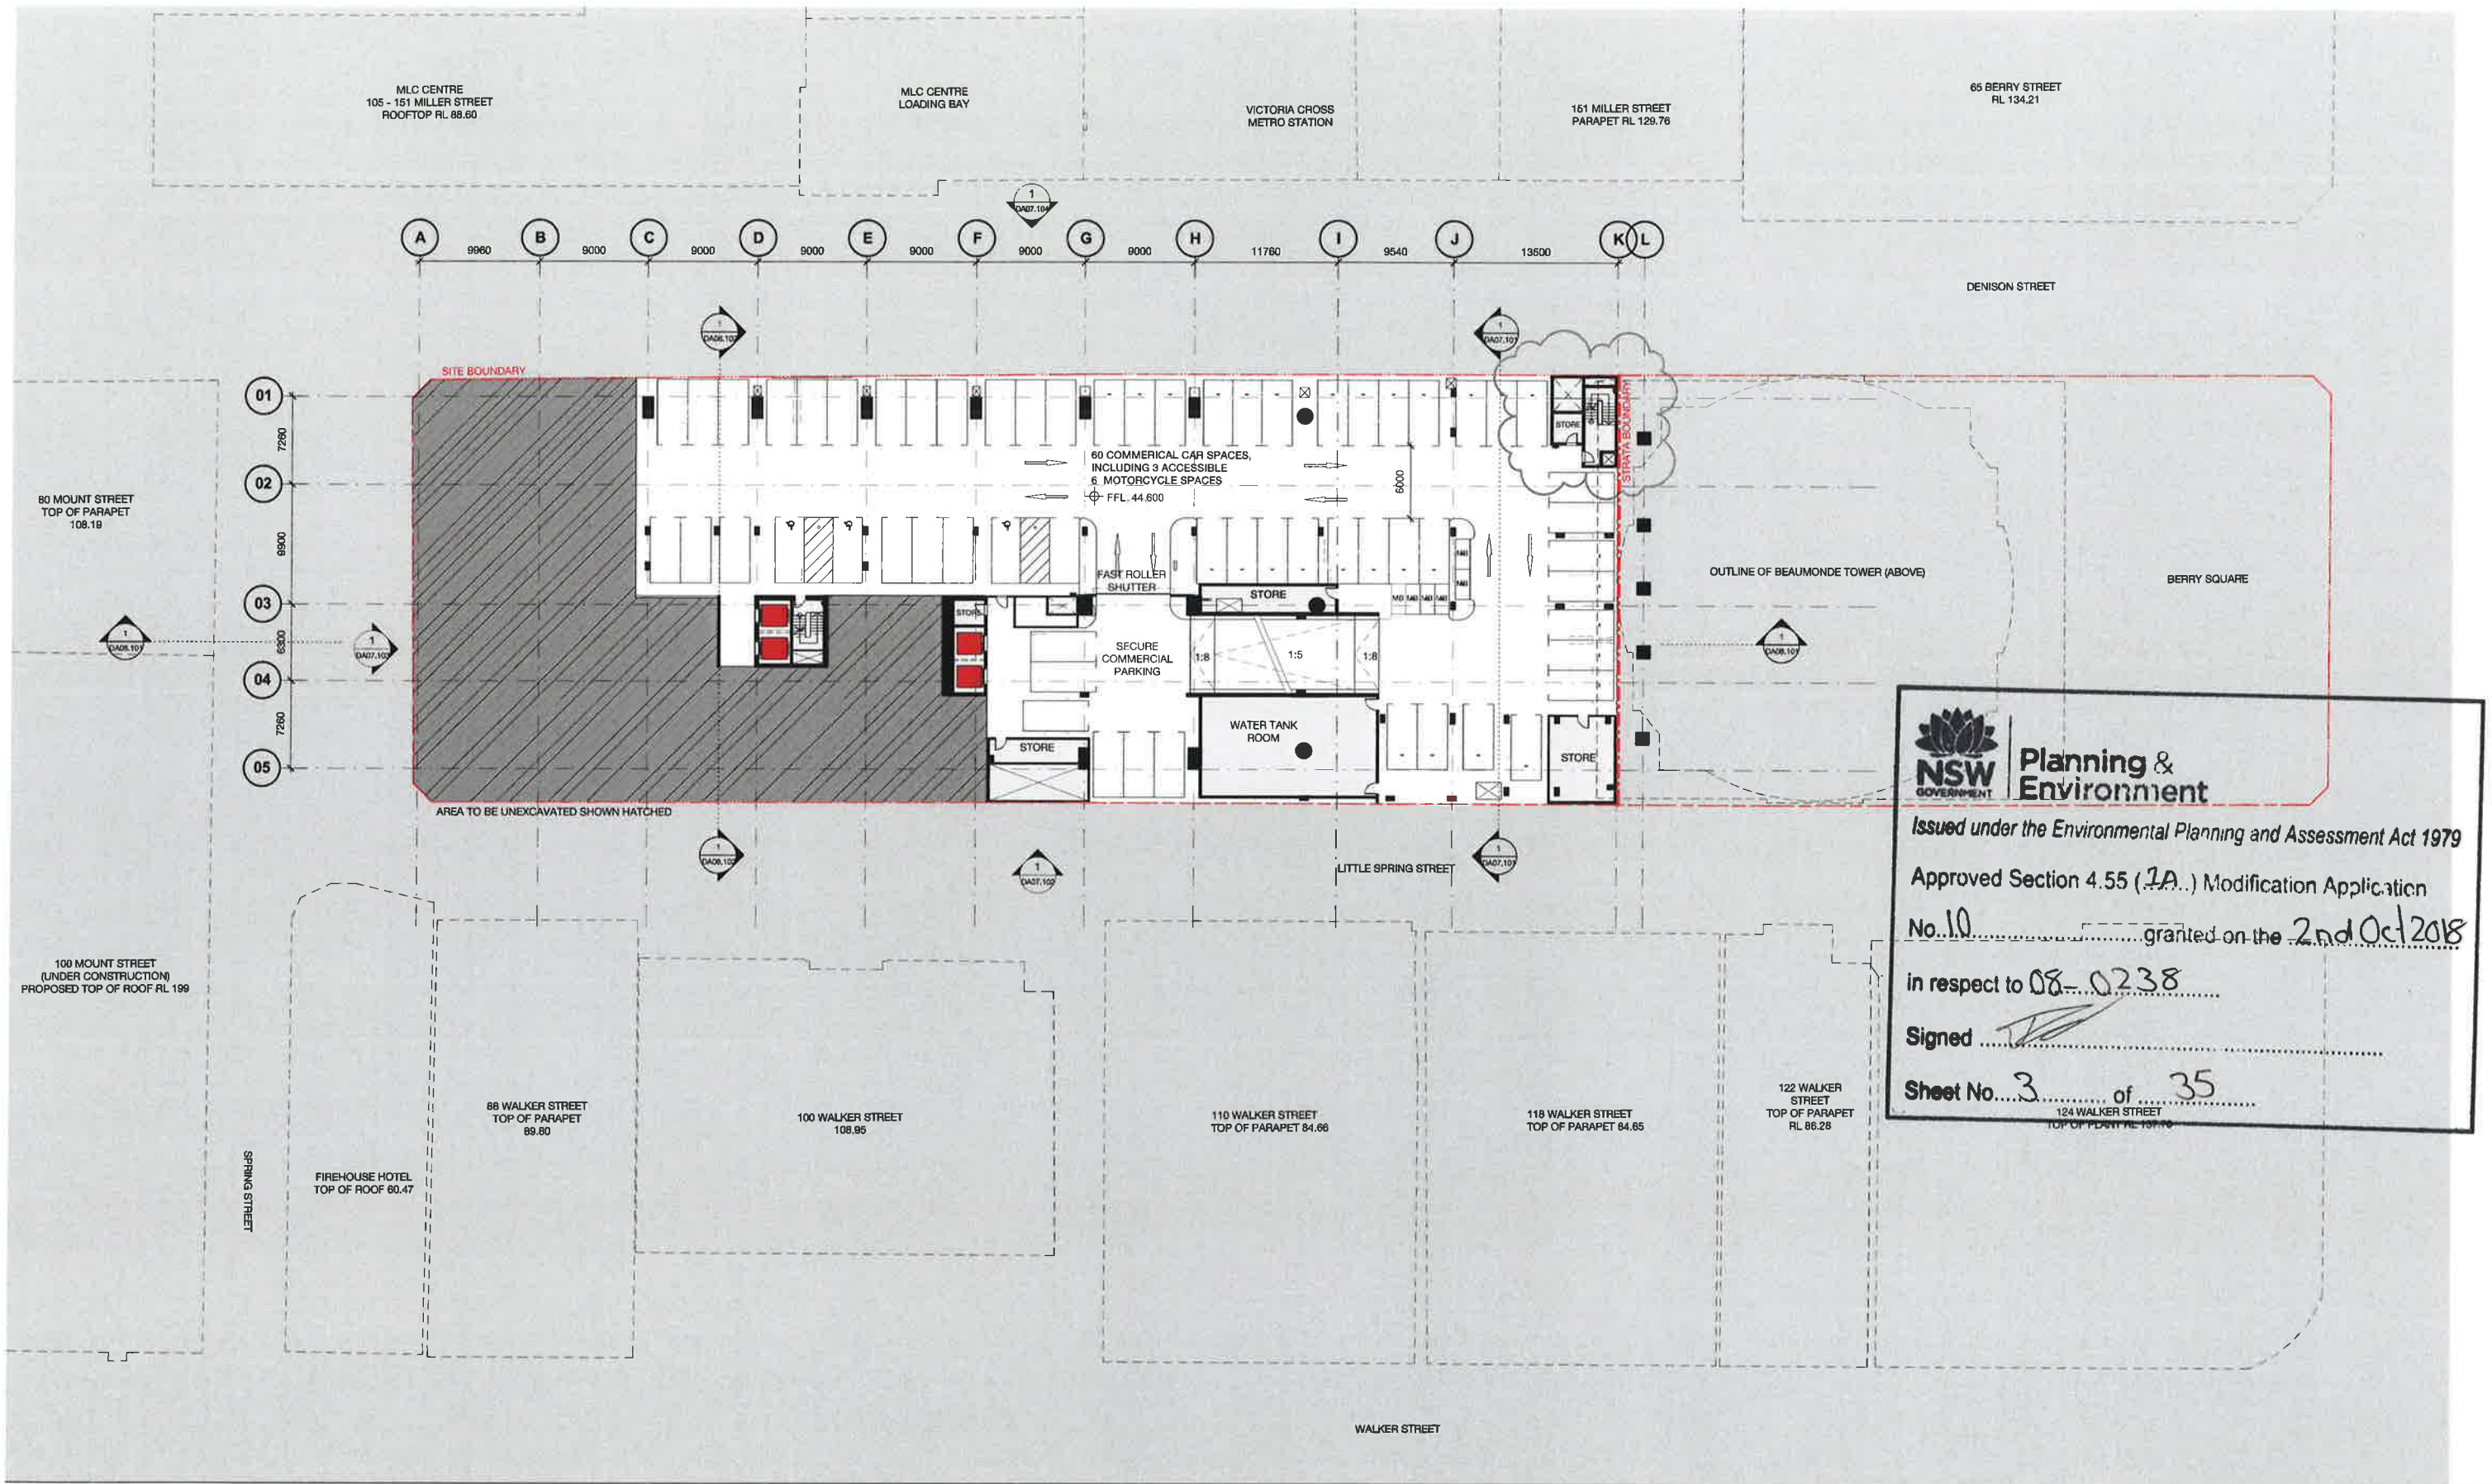

NSW GOVERNMENT **Planning & Environment**

Issued under the Environmental Planning and Assessment Act 1979

Approved Section 4.55 (1A...) Modification Application

No. 10 granted on the 2nd Oct 2018

in respect to 08-0238

Signed *[Signature]*

Sheet No. 3 of 35


124 WALKER STREET
TOP OF PLANT RL 10.10



CARPARKING KEY

C - COURIER
L - LOADING (MAIN TENANCY)
R - RETAIL
S - CAR SHARE
P - PUBLIC

5	09/06/18	MP08-0238 MOD 10	MDU	AD
4	08/12/17	MP08-0238 MOD 9	MDU	AD
3	05/06/17	MP08-0238 MOD 8	MDU	AD
2	01/03/17	MP08-0238 MOD 7	MDU	AD
1	11/11/16	MP08-0238 MOD 7	MDU	AD

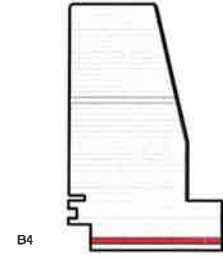

1 Denison Street
North Sydney, NSW 2060

General Arrangement Plan
Basement 04 - Parking

Check all dimensions and site conditions prior to commencement of any work, the purchase or ordering of any materials, fittings, plant, services or equipment and the preparation of shop drawings and/or the fabrication of any components.

Do not scale drawings - refer to figure dimensions only. Any discrepancies shall immediately be referred to the architect for clarification.

All drawings may not be reproduced or distributed without prior permission from the architect.


Scale	1 : 250 @ A1
Drawn	MDJ
Checked	AD
Project no.	s12055
Status	Development Application
Plot Date	9/05/2018 12:05 07 PM
BM	1DENISON_BS_ARCH
Drawing no.	DA02.0B4
Revision	5

Melbourne 1 Nicholson Street
Melbourne VIC 3000 Australia
T 03 8664 6200 F 03 8664 6300
email mel@batesmart.com.au
http://www.batesmart.com.au

Sydney 43 Brisbane Street
Sunny Hills NSW 2010 Australia
T 02 8354 5100 F 02 8354 5199
email syd@batesmart.com.au
http://www.batesmart.com.au

Bates Smart Pty Ltd ABN 70 004 999 400



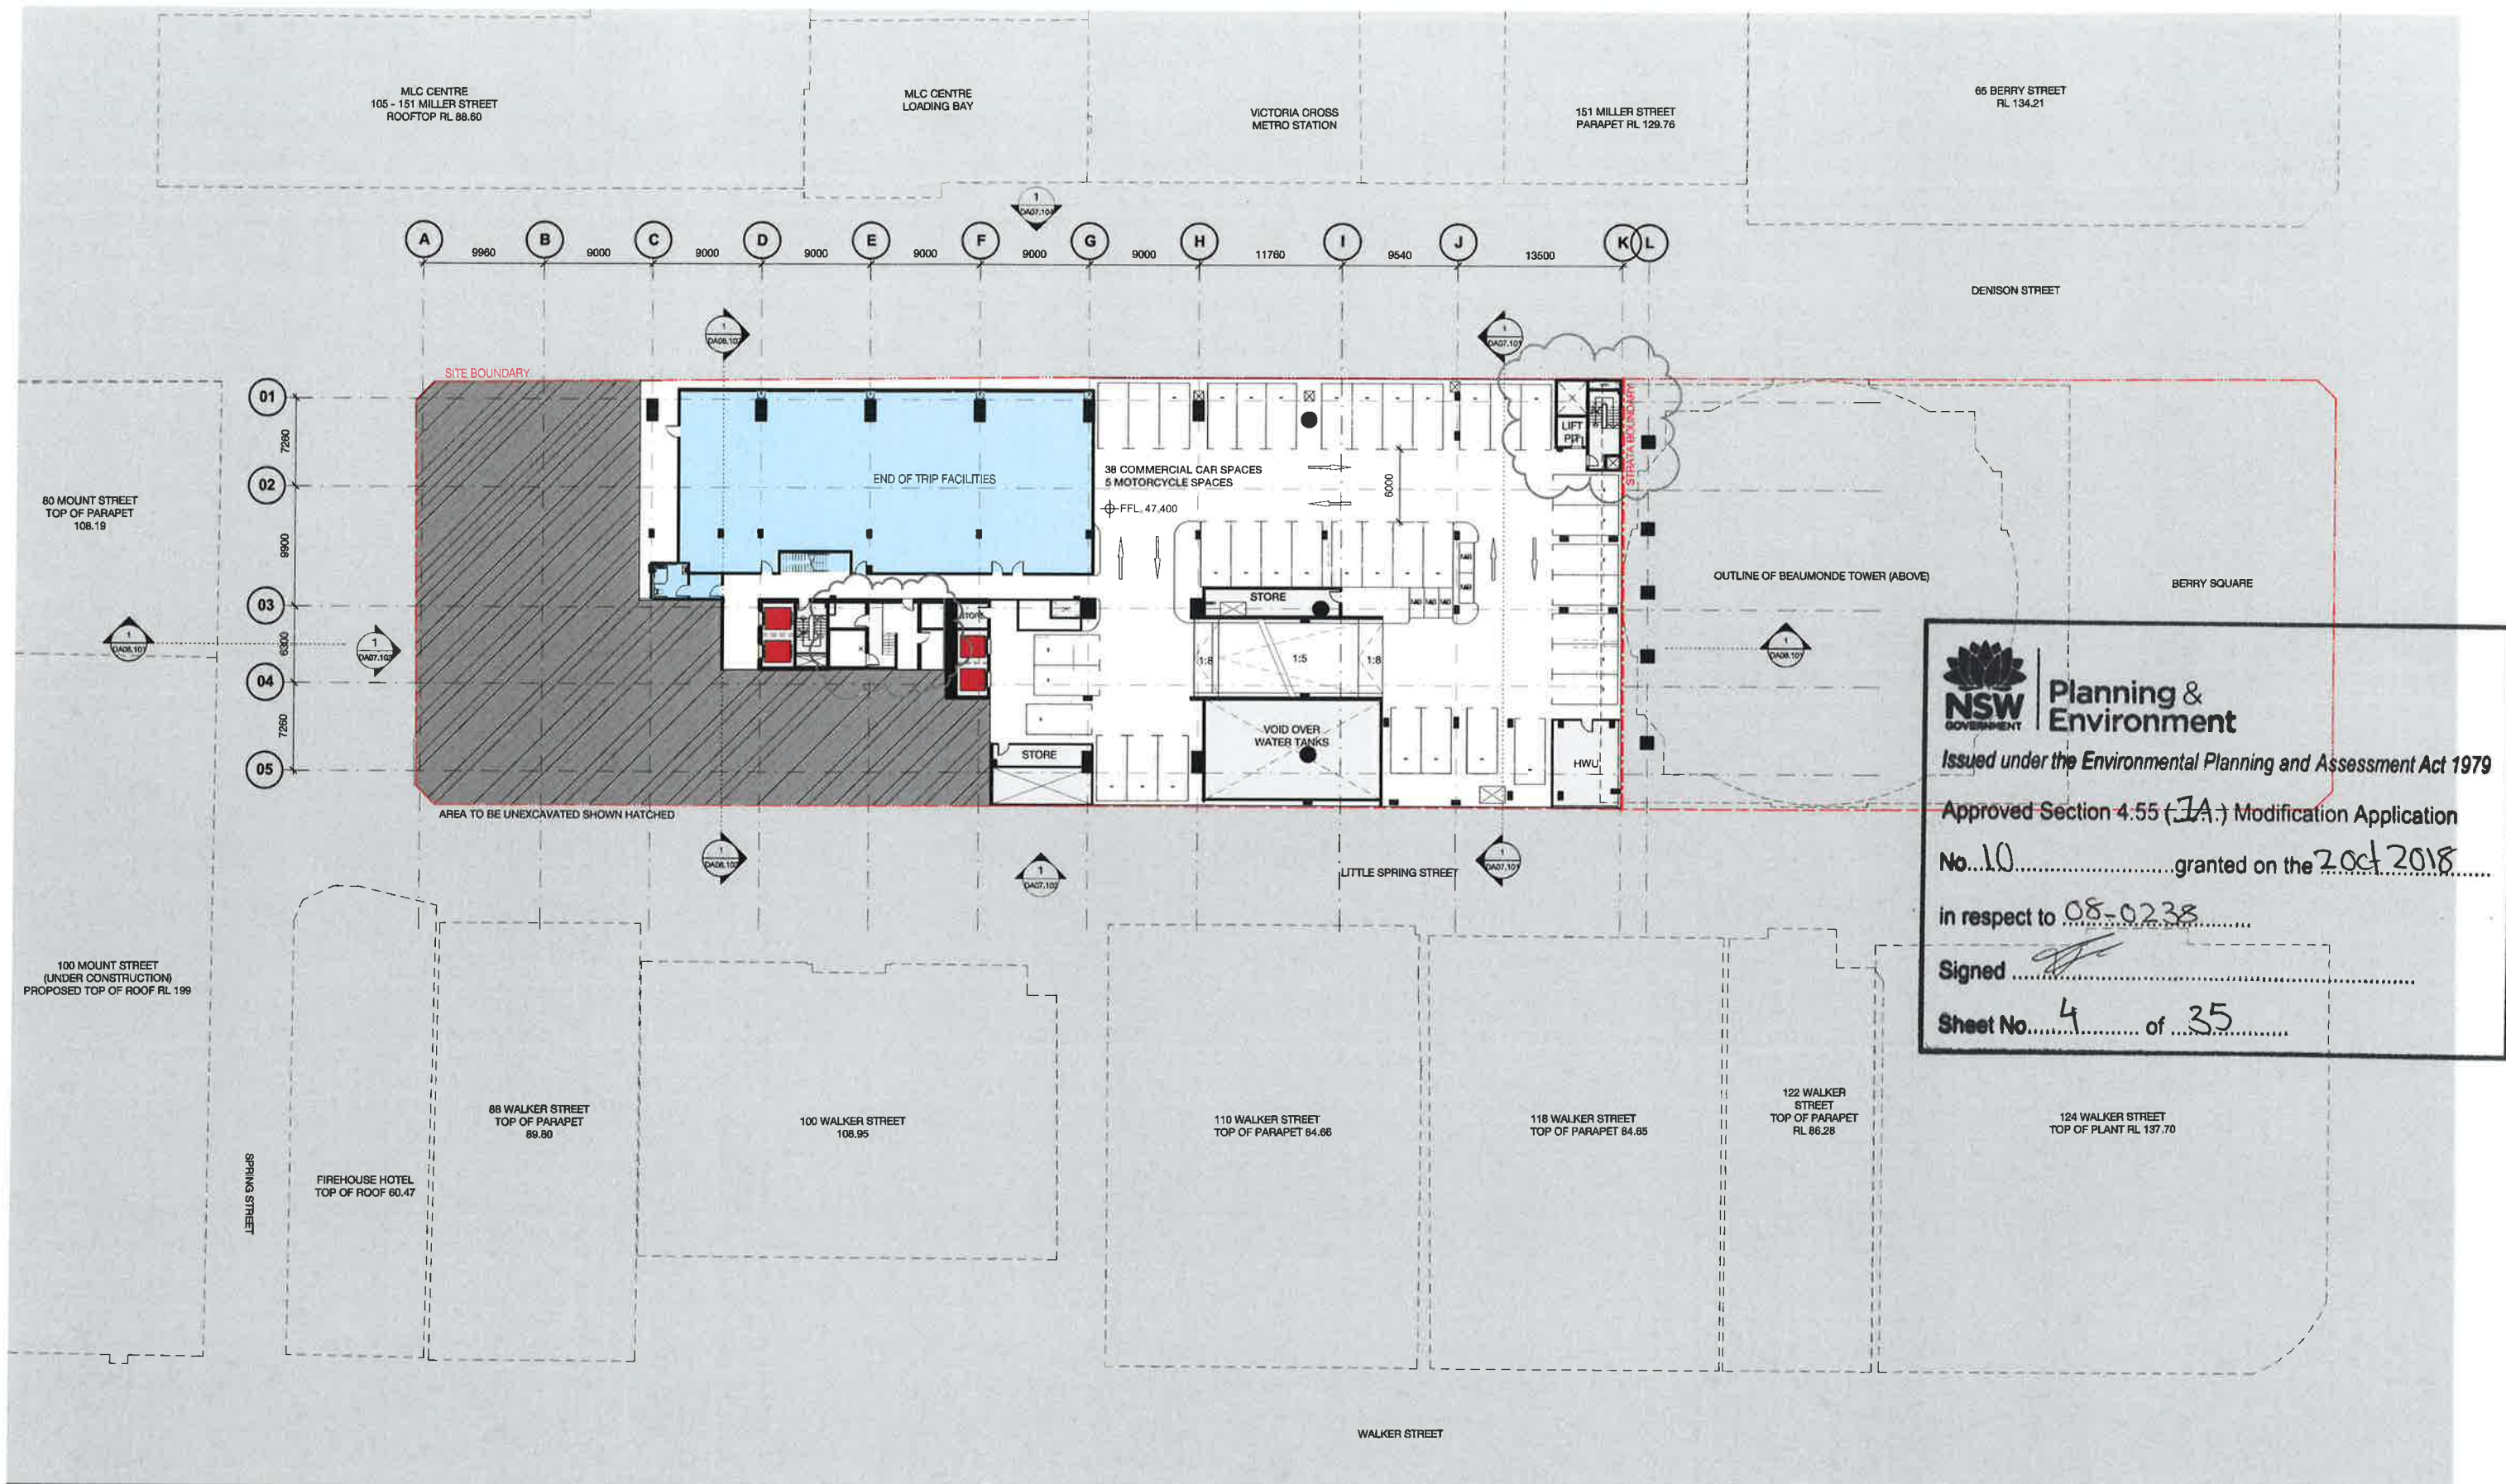


NSW GOVERNMENT | **Planning & Environment**
 Issued under the Environmental Planning and Assessment Act 1979
 Approved Section 4.55 (1A) Modification Application
 No. 10 granted on the 2 Oct 2018
 in respect to 08-0238
 Signed *[Signature]*
 Sheet No. 4 of 35



CARPARKING KEY

C - COURIER
 L - LOADING (MAIN TENANCY)
 R - RETAIL
 S - CAR SHARE
 P - PUBLIC

Revision	Date	Description	Initial	Checked
1	09/01/18	MP08-0238-K100-10	MDJ	AD
2	08/12/17	MP08-0238-K100-9	MDJ	AD
3	05/05/17	MP08-0238-K100-8	MDJ	AD
4	01/03/17	MP08-0238-K100-7	MDJ	AD
5	11/11/16	MP08-0238-K100-7	MDJ	AD

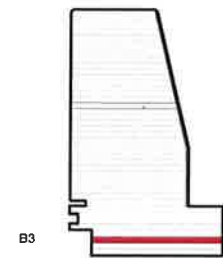

1 Denison Street
 North Sydney, NSW 2060
 General Arrangement Plan
 Basement 03 - Parking

Check all dimensions and site conditions prior to commencement of any work, the purchase or ordering of any materials, fittings, plant, services or equipment and the preparation of shop drawings and/or the fabrication of any components.
 Do not scale drawings - refer to figure dimensions only. Any discrepancies shall immediately be referred to the architect for clarification.
 All drawings may not be reproduced or distributed without prior permission from the architect.


Scale	
1 : 250	@ A1
Drawn	MDJ
Checked	AD
Project no.	s12055
Status	Development Application
Plot Date	8/05/2018 12:05:02 PM
BIM	1DENISON_BS_ARCH
Drawing no.	DA02.0B3
Revision	5

Melbourne 1 Nicholson Street
 Melbourne VIC 3000 Australia
 T 03 8664 6200 F 03 8664 6300
 email mel@batesmart.com.au
 http://www.batesmart.com.au

Sydney 43 Brisbane Street
 Surry Hills NSW 2010 Australia
 T 02 8354 5100 F 02 8354 5199
 email syd@batesmart.com.au
 http://www.batesmart.com.au

Bates Smart Pty Ltd ABN 70 004 999 400



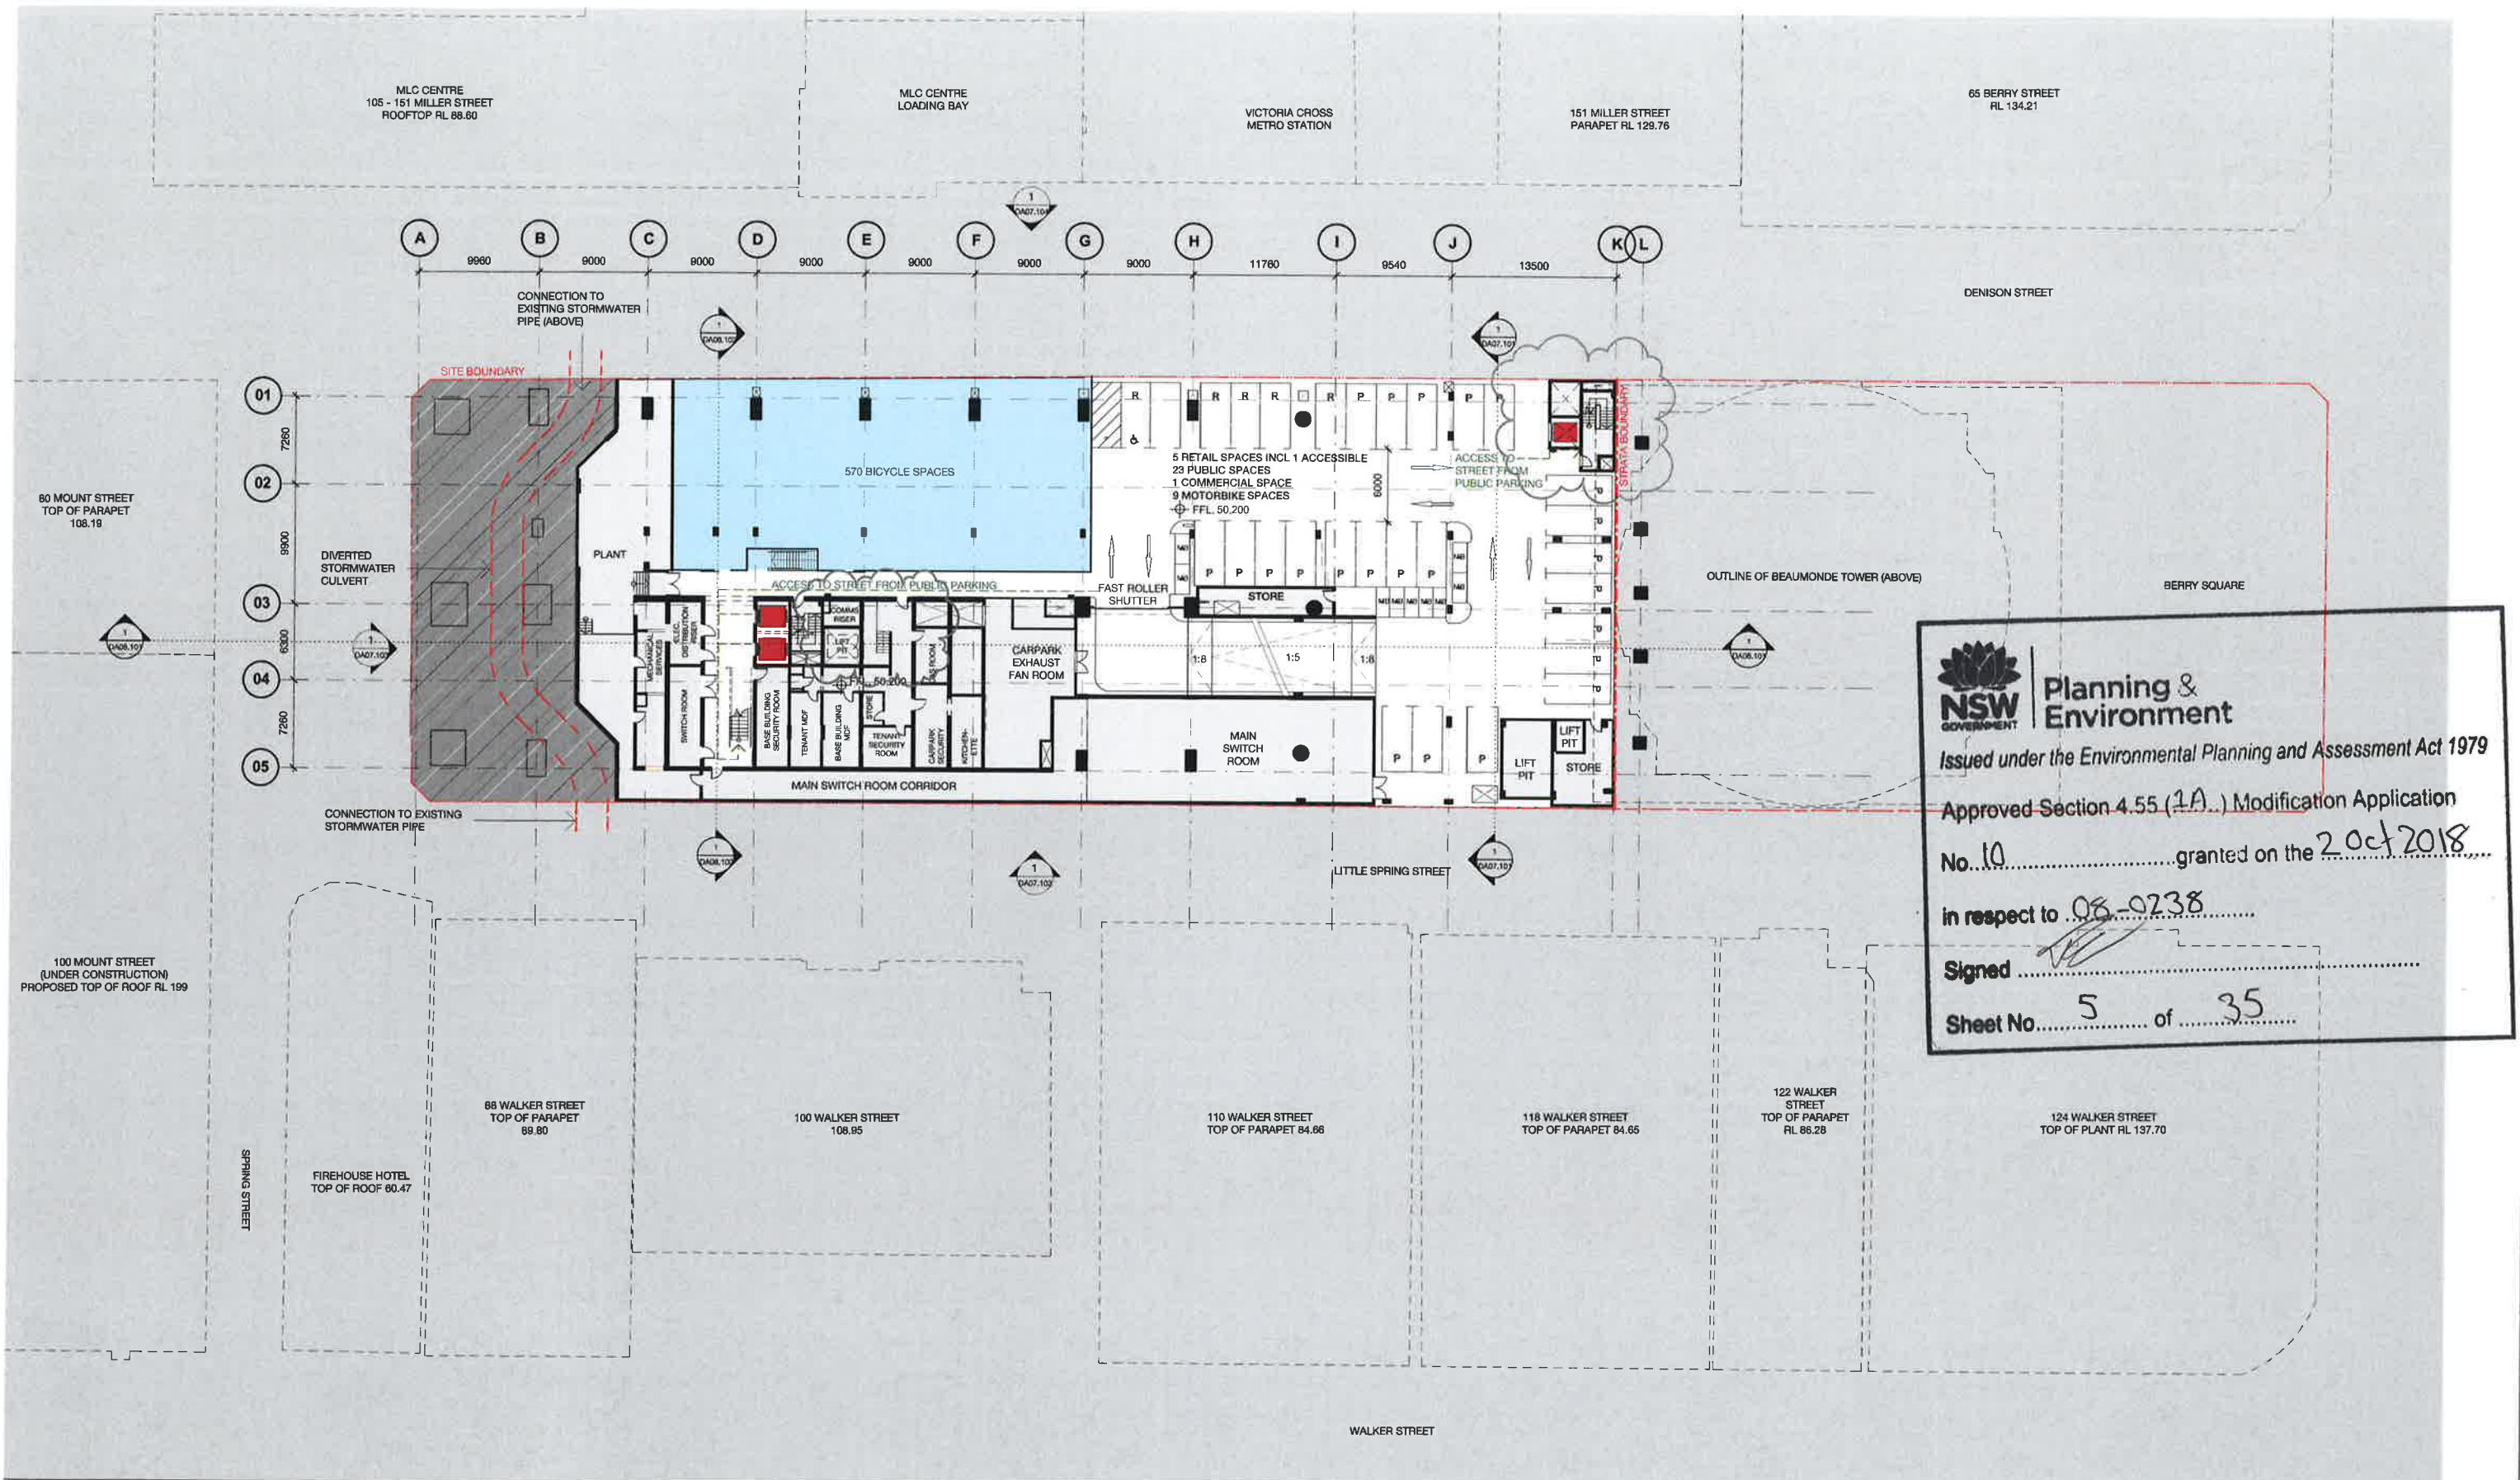

NSW GOVERNMENT | **Planning & Environment**

Issued under the Environmental Planning and Assessment Act 1979


Approved Section 4.55 (1A) Modification Application

No. 10 granted on the 2 Oct 2018

in respect to 03-0238

Signed

Sheet No. 5 of 35

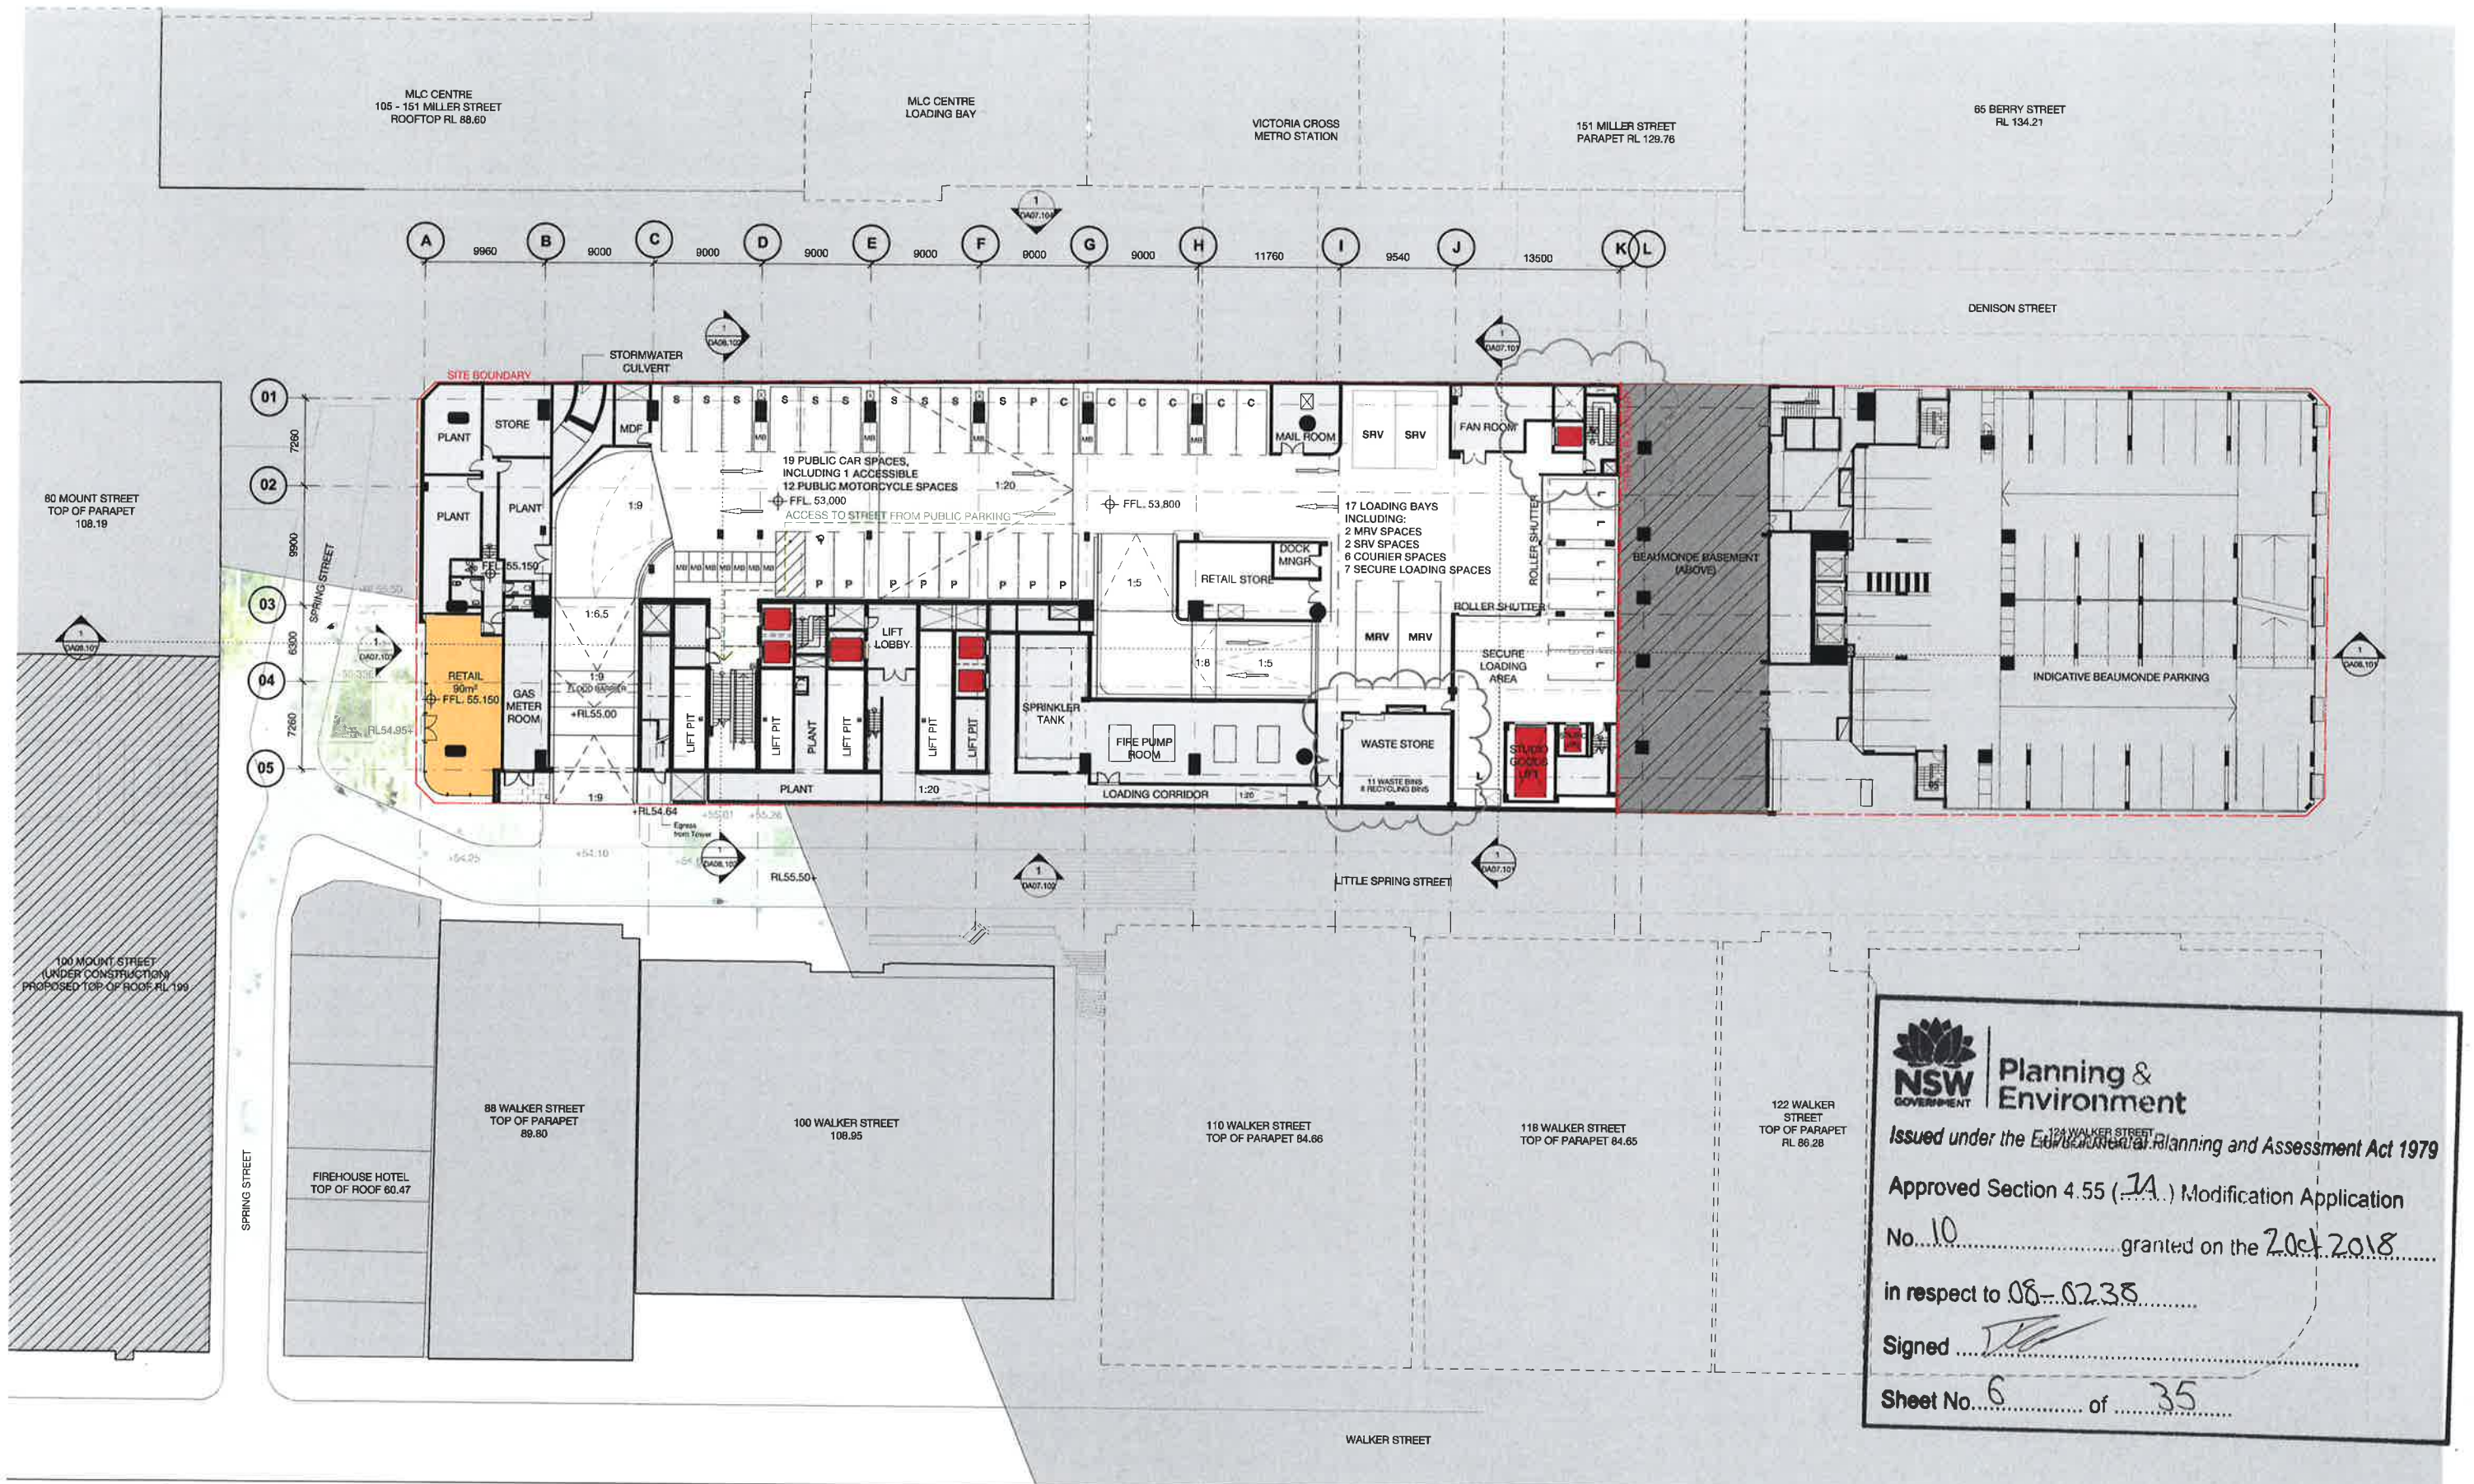

Planning & Environment

Issued under the Environmental Planning and Assessment Act 1979

Approved Section 4.55 (1A) Modification Application

No. 10 granted on the 20th 2018

in respect to 08-0238

Signed [Signature]

Sheet No. 6 of 35

CARPARKING KEY

- C - COURIER
- L - LOADING (MAIN TENANCY)
- R - RETAIL
- S - CAR SHARE
- P - PUBLIC

Revision	Date	Description	Drawn	Checked
1	08/01/18	MP08-0238 MOD 10	MDJ	AD
2	08/12/17	MP08-0238 MOD 9	MDJ	AD
3	08/06/17	MP08-0238 MOD 8	MDJ	AD
4	01/03/17	MP08-0238 MOD 7	MDJ	AD
5	11/11/16	MP08-0238 MOD 6	MDJ	AD

1 Denison Street
North Sydney, NSW 2060

General Arrangement Plan
Basement 01 - Parking



Check all dimensions and site conditions prior to commencement of any work, the purchaser or ordering of any materials, fittings, plant, services or equipment and the preparation of shop drawings and in the fabrication of any components.
Do not scale drawings - refer to figured dimensions only. Any discrepancies shall be referred to the architect for clarification.
All drawings may not be reproduced or distributed without prior permission from the architect.

Scale	1 : 250	@ A1
Drawn	MDJ	Checked AD
Project no.	s12055	
Status	Development Application	
Plot Date	9/05/2018 12:04:51 PM	
BIM	1DENISON_BS_ARCH	
Drawing no.	DA02.0B1	Revision 5

Melbourne 1 Nicholson Street
Sunny Hills NSW 2010 Australia
T 03 8664 6200 F 03 8664 6300
email mel@batesmart.com.au
http://www.batesmart.com.au


Sydney 43 Brisbane Street
Sunny Hills NSW 2010 Australia
T 02 8354 5100 F 02 8354 5199
email syd@batesmart.com.au
http://www.batesmart.com.au

Bates Smart Pty Ltd ABN 70 004 999 400

BATESSMART



Client

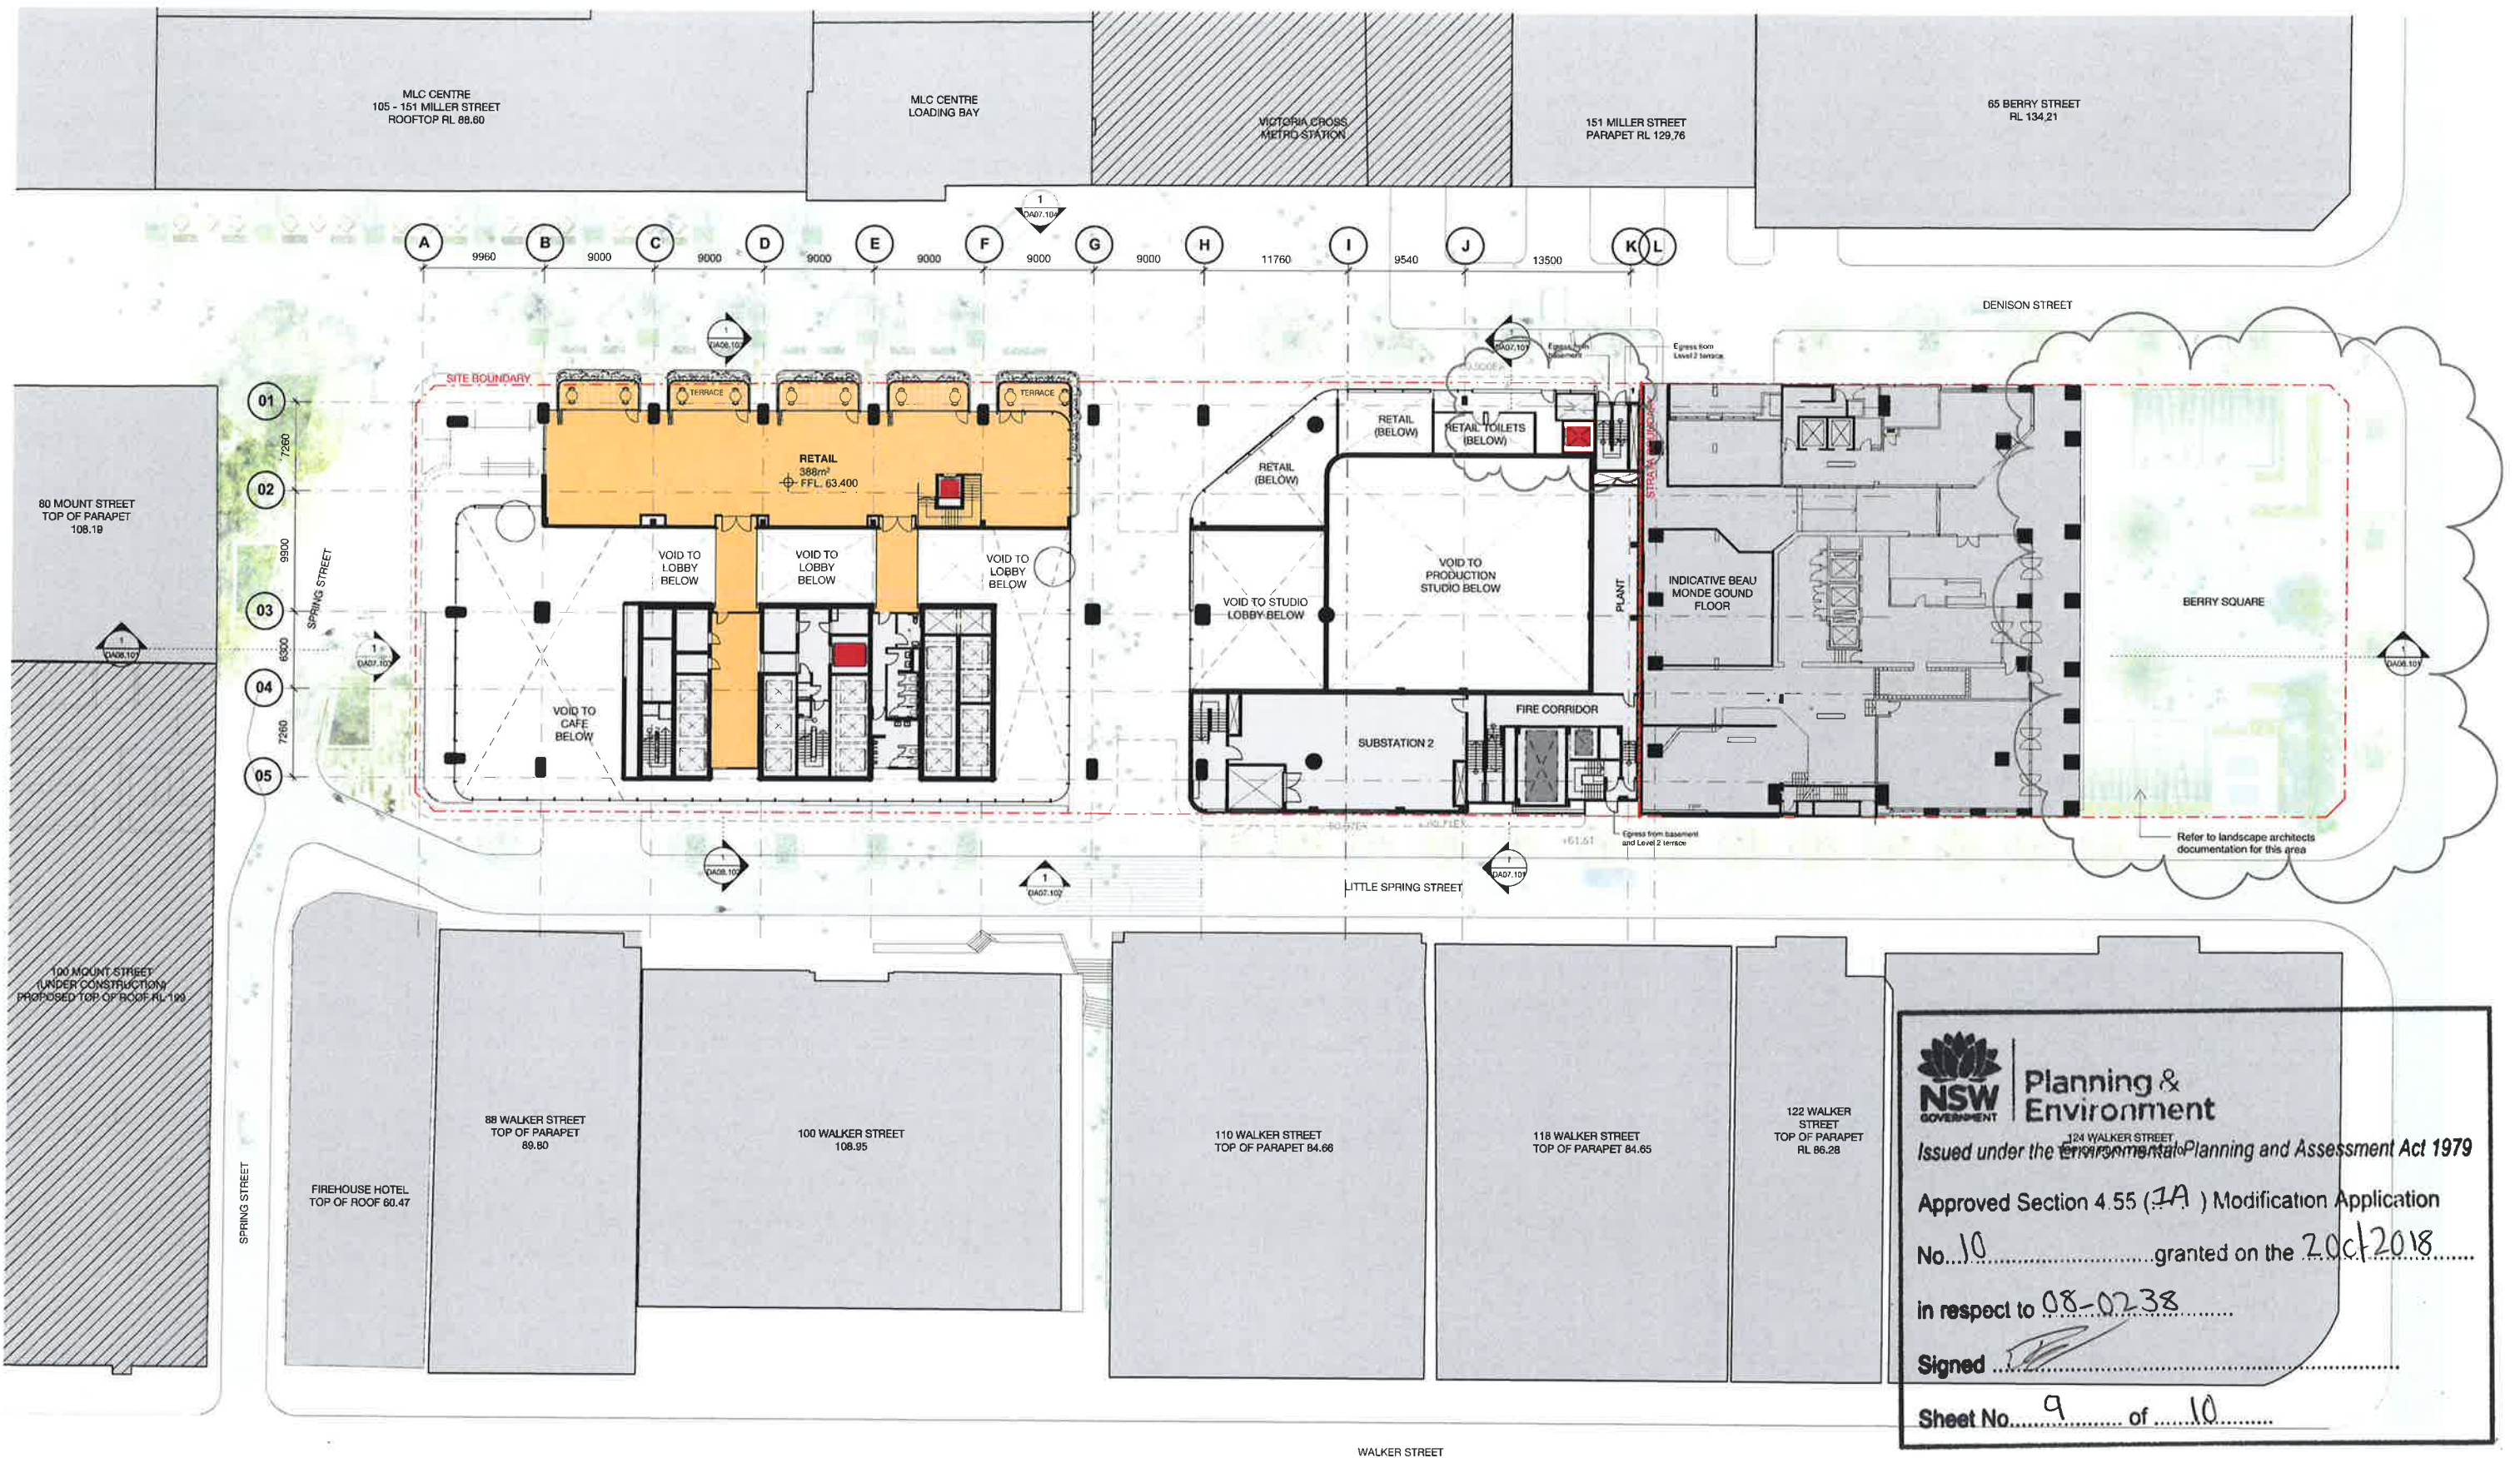

NSW GOVERNMENT | **Planning & Environment**

Issued under the **Environmental Planning and Assessment Act 1979**


Approved Section 4.55 (1A) Modification Application
No. 10 granted on the 2 Oct 2018

in respect to 08-02-38

Signed *[Signature]*

Sheet No. 9 of 10

Revision	Date	Description	Initial	Checked
1	08/08/18	MP08-0238 NCD 10	MDJ	AD
2	08/10/17	MP08-0238 NCD 9	MDJ	AD
3	05/06/17	MP08-0238 NCD 8	MDJ	AD
4	01/03/17	MP08-0238 NCD 7	MDJ	AD
5	11/11/16	MP08-0238 NCD 6	MDJ	AD

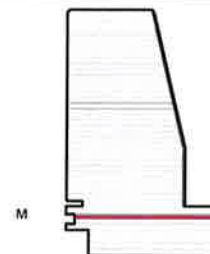

1 Denison Street
North Sydney, NSW 2060

General Arrangement Plan
Mezzanine

Check all dimensions and list components prior to commencement of any work. The purchaser or ordering of any materials, fittings, plant, services or equipment and the preparation of shop drawings and/or the fabrication of any components.

Do not scale drawings - refer to figures dimensions only. Any discrepancies shall immediately be referred to the architect for clarification.


All drawings may not be reproduced or distributed without prior permission from the architect.

Scale	1 : 250	@ A1
Drawn	MDJ	Checked AD
Project no.	s12055	
Status	Development Application	
Plot Date	9/05/2018 12:17:25 PM	
File	1DENISON_BS_ARCH	
Drawing no.	DA03.0MZ	Revision 5

Melbourne 1 Nicholson Street
Melbourne VIC 3000 Australia
T 03 8664 6200 F 03 8664 6300
email mel@batesmart.com.au
http://www.batesmart.com.au

Sydney 43 Brisbane Street
Surry Hills NSW 2010 Australia
T 02 8354 5100 F 02 8354 5199
email syd@batesmart.com.au
http://www.batesmart.com.au

Bates Smart Pty Ltd ABN 70 004 999 400

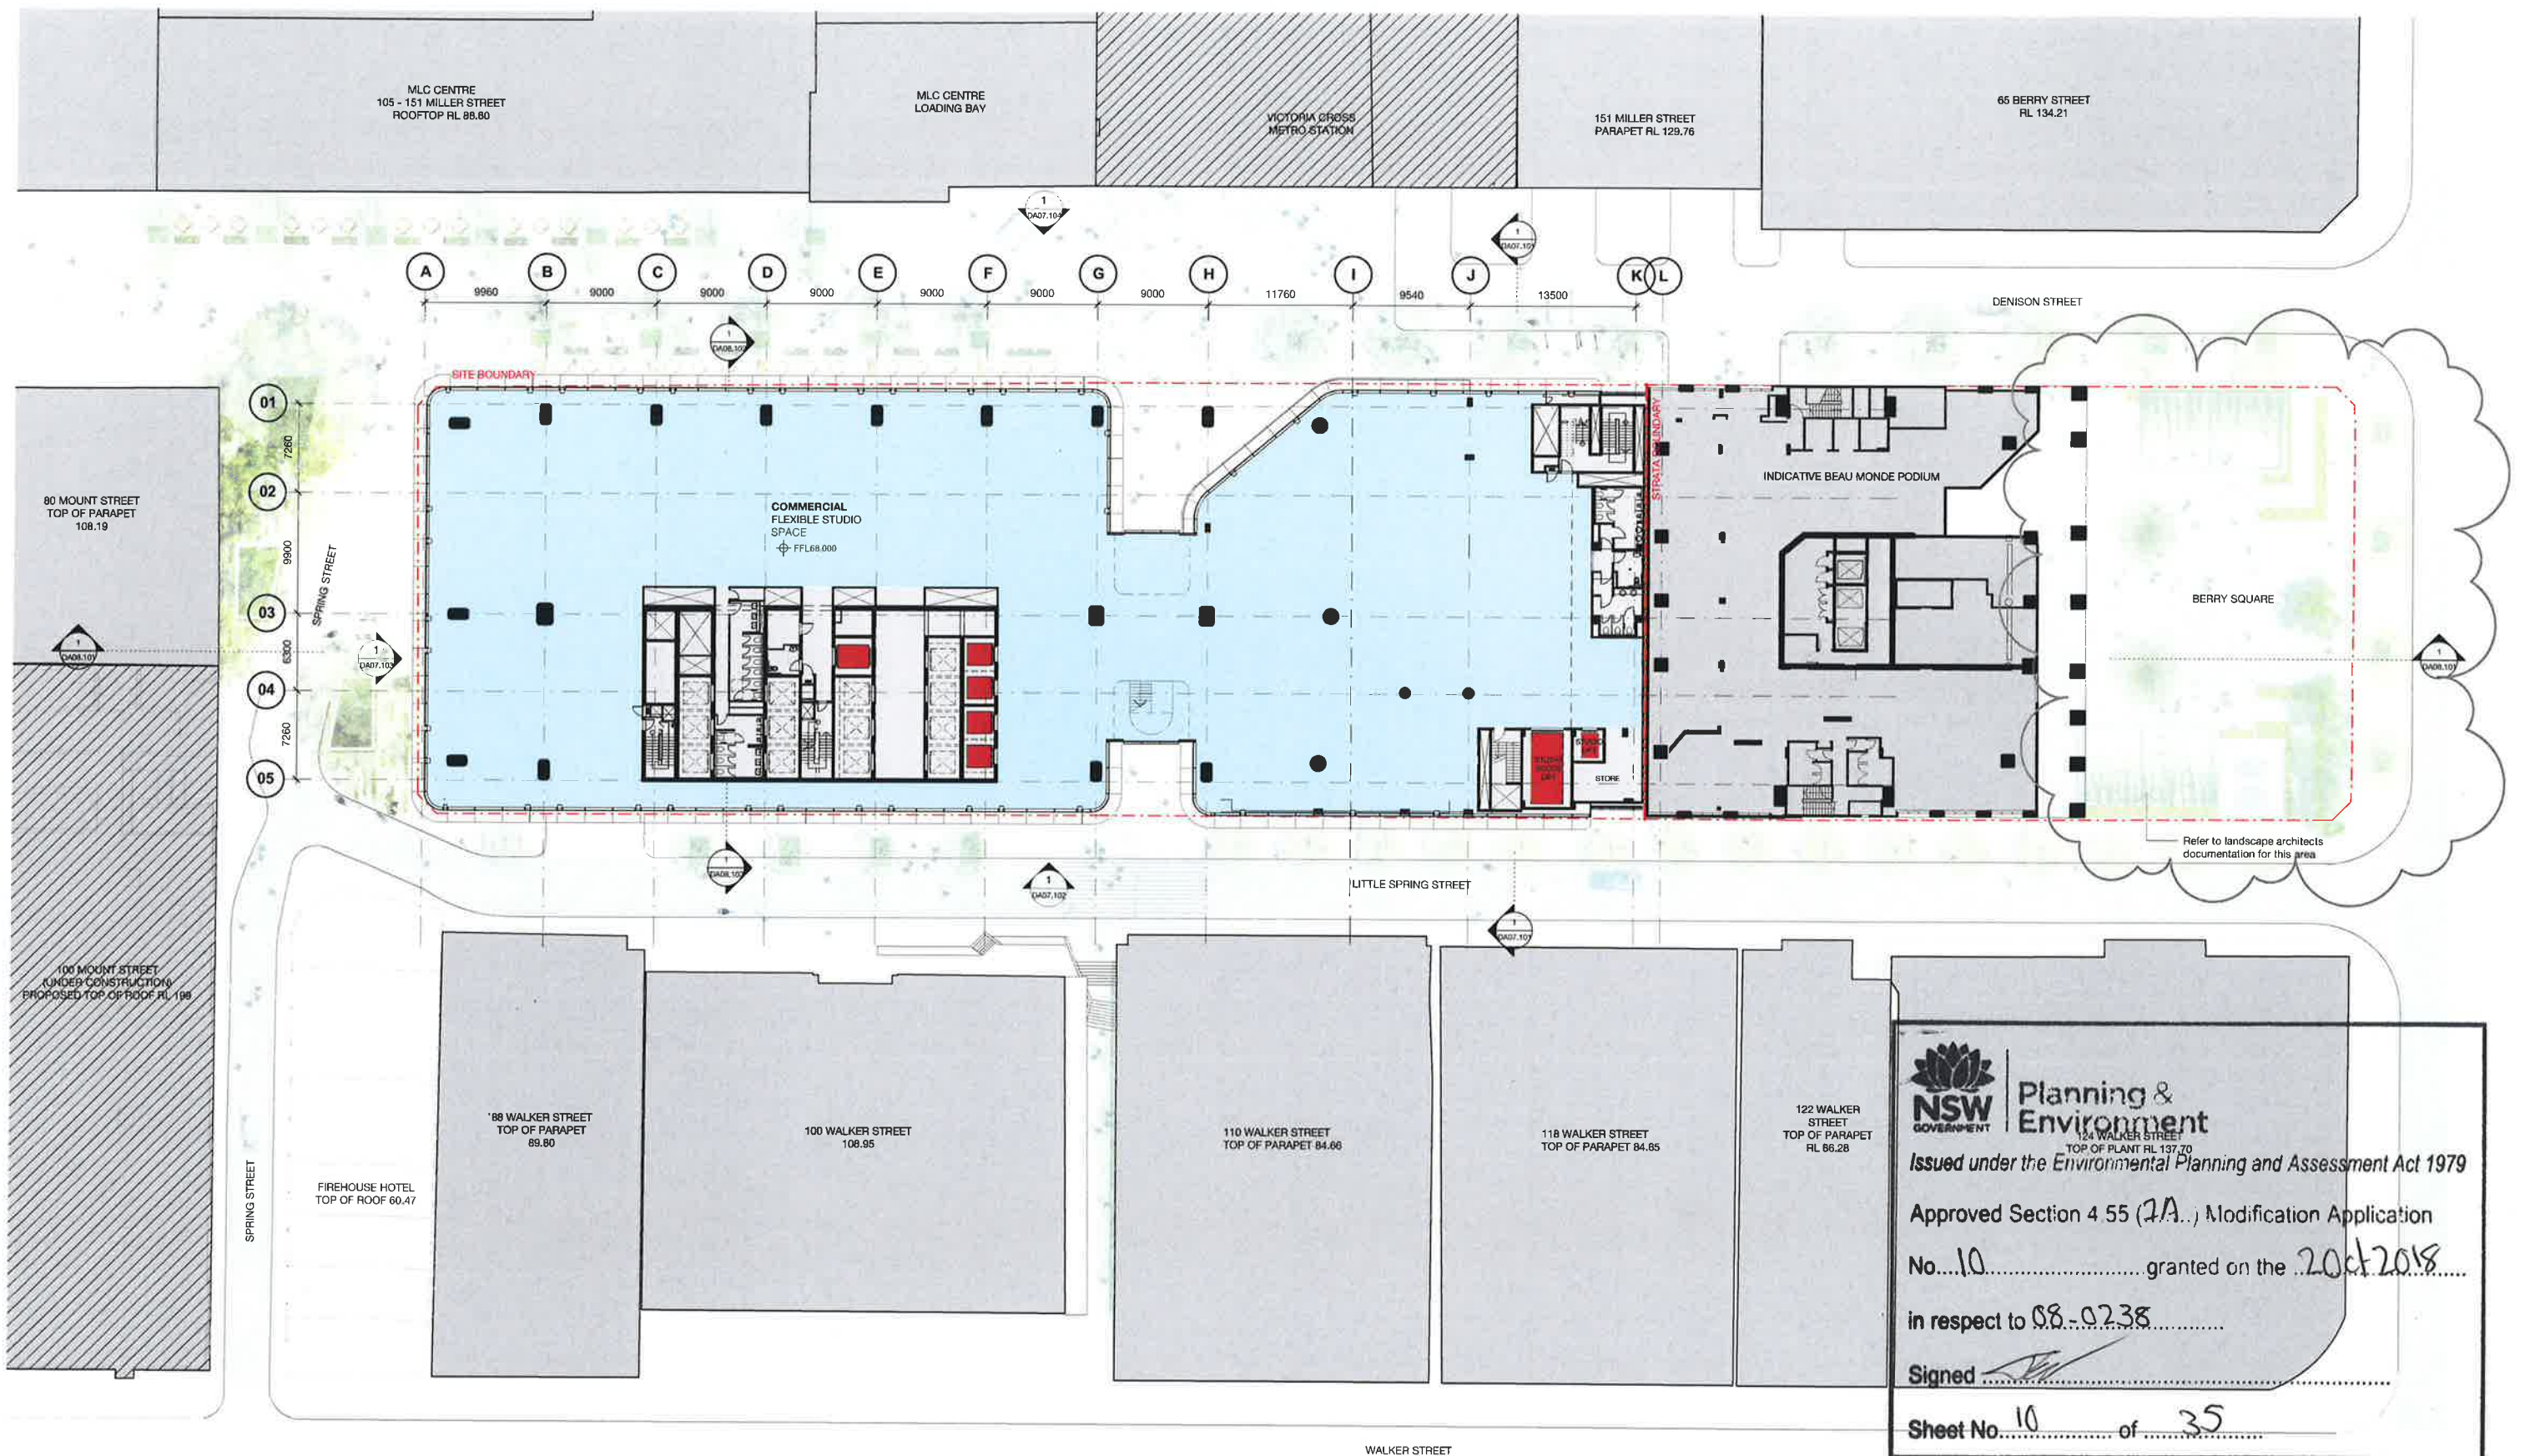

NSW GOVERNMENT | **Planning & Environment**
 124 WALKER STREET
 TOP OF PLANT RL 137.70

Issued under the Environmental Planning and Assessment Act 1979

Approved Section 4.55 (2A...) Modification Application

No. 10 granted on the 20 Oct 2018


in respect to 08-0238

Signed 

Sheet No. 10 of 35



Revision	Date	Description	Initial	Checked
1	08.05.18	WIP08-0238 A100.10	MDJ	AD
2	08.12.17	WIP08-0238 A100.8	MDJ	AD
3	08.05.17	WIP08-0238 A100.8	MDJ	AD
4	01.03.17	WIP08-0238 A100.7	MDJ	AD
5	11.11.16	WIP08-0238 A100.7	MDJ	AD

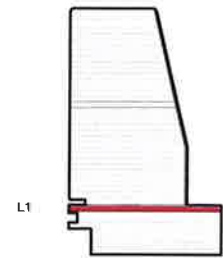

1 Denison Street
North Sydney, NSW 2060

General Arrangement Plan
Level 01 - Commercial

Check all dimensions and site conditions prior to commencement of any work, the purchase or ordering of any materials, fittings, plant, services or equipment and the preparation of shop drawings and/or the fabrication of any components.

Do not scale drawings - refer to figured dimensions only. Any discrepancies shall immediately be referred to the architect for clarification.

All drawings may not be reproduced or distributed without prior permission from the architect.


Scale	1 : 250	@ A1
Drawn	MDJ	Checked AD
Project no.	s12055	
Status	Development Application	
Plot Date	9/05/2018 12:05:44 PM	
File	1DENISON_BS_ARCH	
Drawing no.	DA03.001	Revision 5

Melbourne 1 Nicholson Street
 Melbourne VIC 3000 Australia
 T 03 8664 6200 F 03 8664 6300
 email mel@batesmart.com.au
 http://www.batesmart.com.au

Sydney 43 Brisbane Street
 Surry Hills NSW 2010 Australia
 T 02 8354 5100 F 02 8354 5199
 email syd@batesmart.com.au
 http://www.batesmart.com.au

Bates Smart Pty Ltd ABN 70 004 999 400



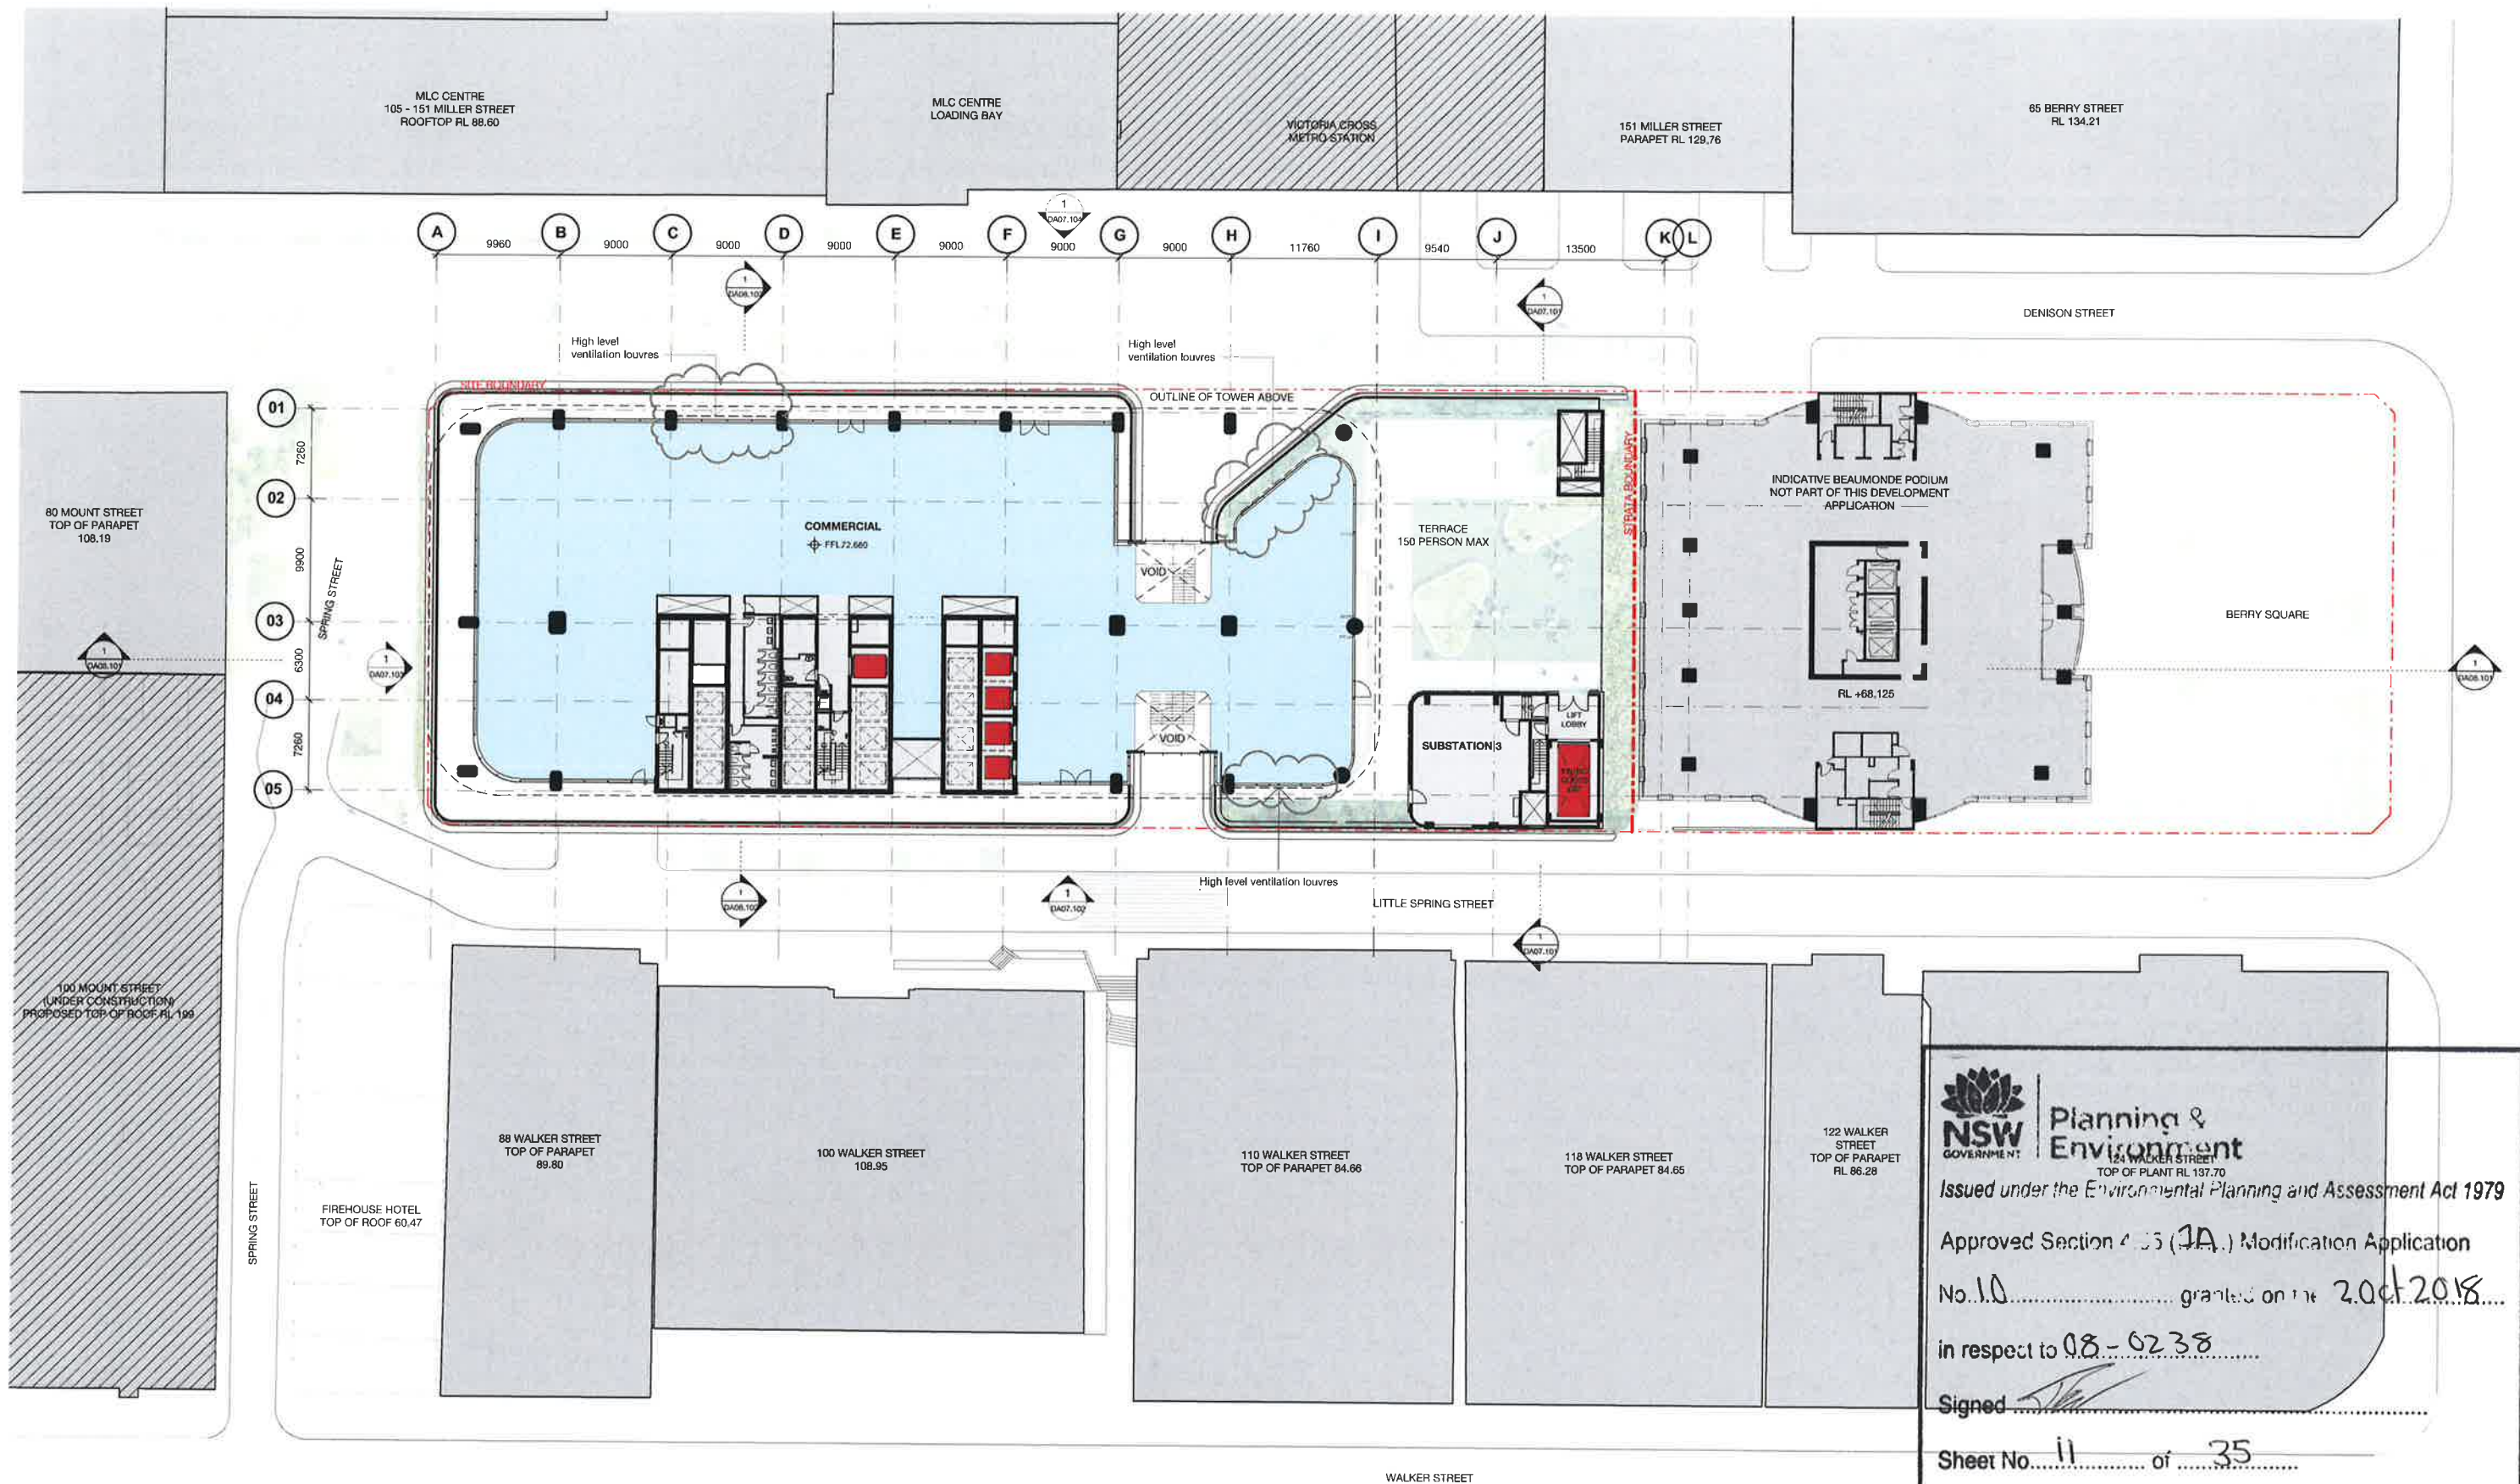

NSW GOVERNMENT | **Planning & Environment**
 124 WALKER STREET
 TOP OF PLANT RL 137.70

Issued under the Environmental Planning and Assessment Act 1979

Approved Section 4.45 (1A.) Modification Application
 No. 10 granted on the 20 Oct 2018.....
 in respect to 08 - 0238.....

Signed *[Signature]*

Sheet No. 11 of 35

Client



Revision	Date	Description	Initial	Checked
1	24.03.18	WPO8-0238 MCO 10	AA	AD
2	08.12.17	WPO8-0238 MCO 9	MDJ	AD
3	05.05.17	WPO8-0238 MCO 8	MDJ	AD
4	01.03.17	WPO8-0238 MCO 7	MDJ	AD
5	11.11.16	WPO8-0238 MCO 6	MDJ	AD

L2



1 Denison Street
 North Sydney, NSW 2060

General Arrangement Plan
 Level 02 - Commercial & Terrace



Check all dimensions and site conditions prior to commencement of any work, the purchase or ordering of any materials, fittings, plant, services or equipment and the preparation of shop drawings and/or the fabrication of any components.

Do not scale drawings - refer to figured dimensions only. Any discrepancies shall immediately be referred to the architect for clarification.

All drawings may not be reproduced or distributed without prior permission from the architect.


Scale	1 : 250	@ A1
Drawn	AA	Checked AD
Project no.	s12055	
Status	Development Application	
Plot Date	25/05/2018 11:55:13 AM	
BIM	1DENISON_BS_ARCH	
Drawing no.	DA03.002	Revision 5

Melbourne 1 Nicholson Street
 Melbourne VIC 3000 Australia
 T 03 8664 6200 F 03 8664 6300
 email mel@batesmart.com.au
 http://www.batesmart.com.au

Sydney 43 Brisbane Street
 Surry Hills NSW 2010 Australia
 T 02 8354 5100 F 02 8354 5199
 email syd@batesmart.com.au
 http://www.batesmart.com.au

Bates Smart Pty Ltd ABN 70 004 999 400

BATESSMART

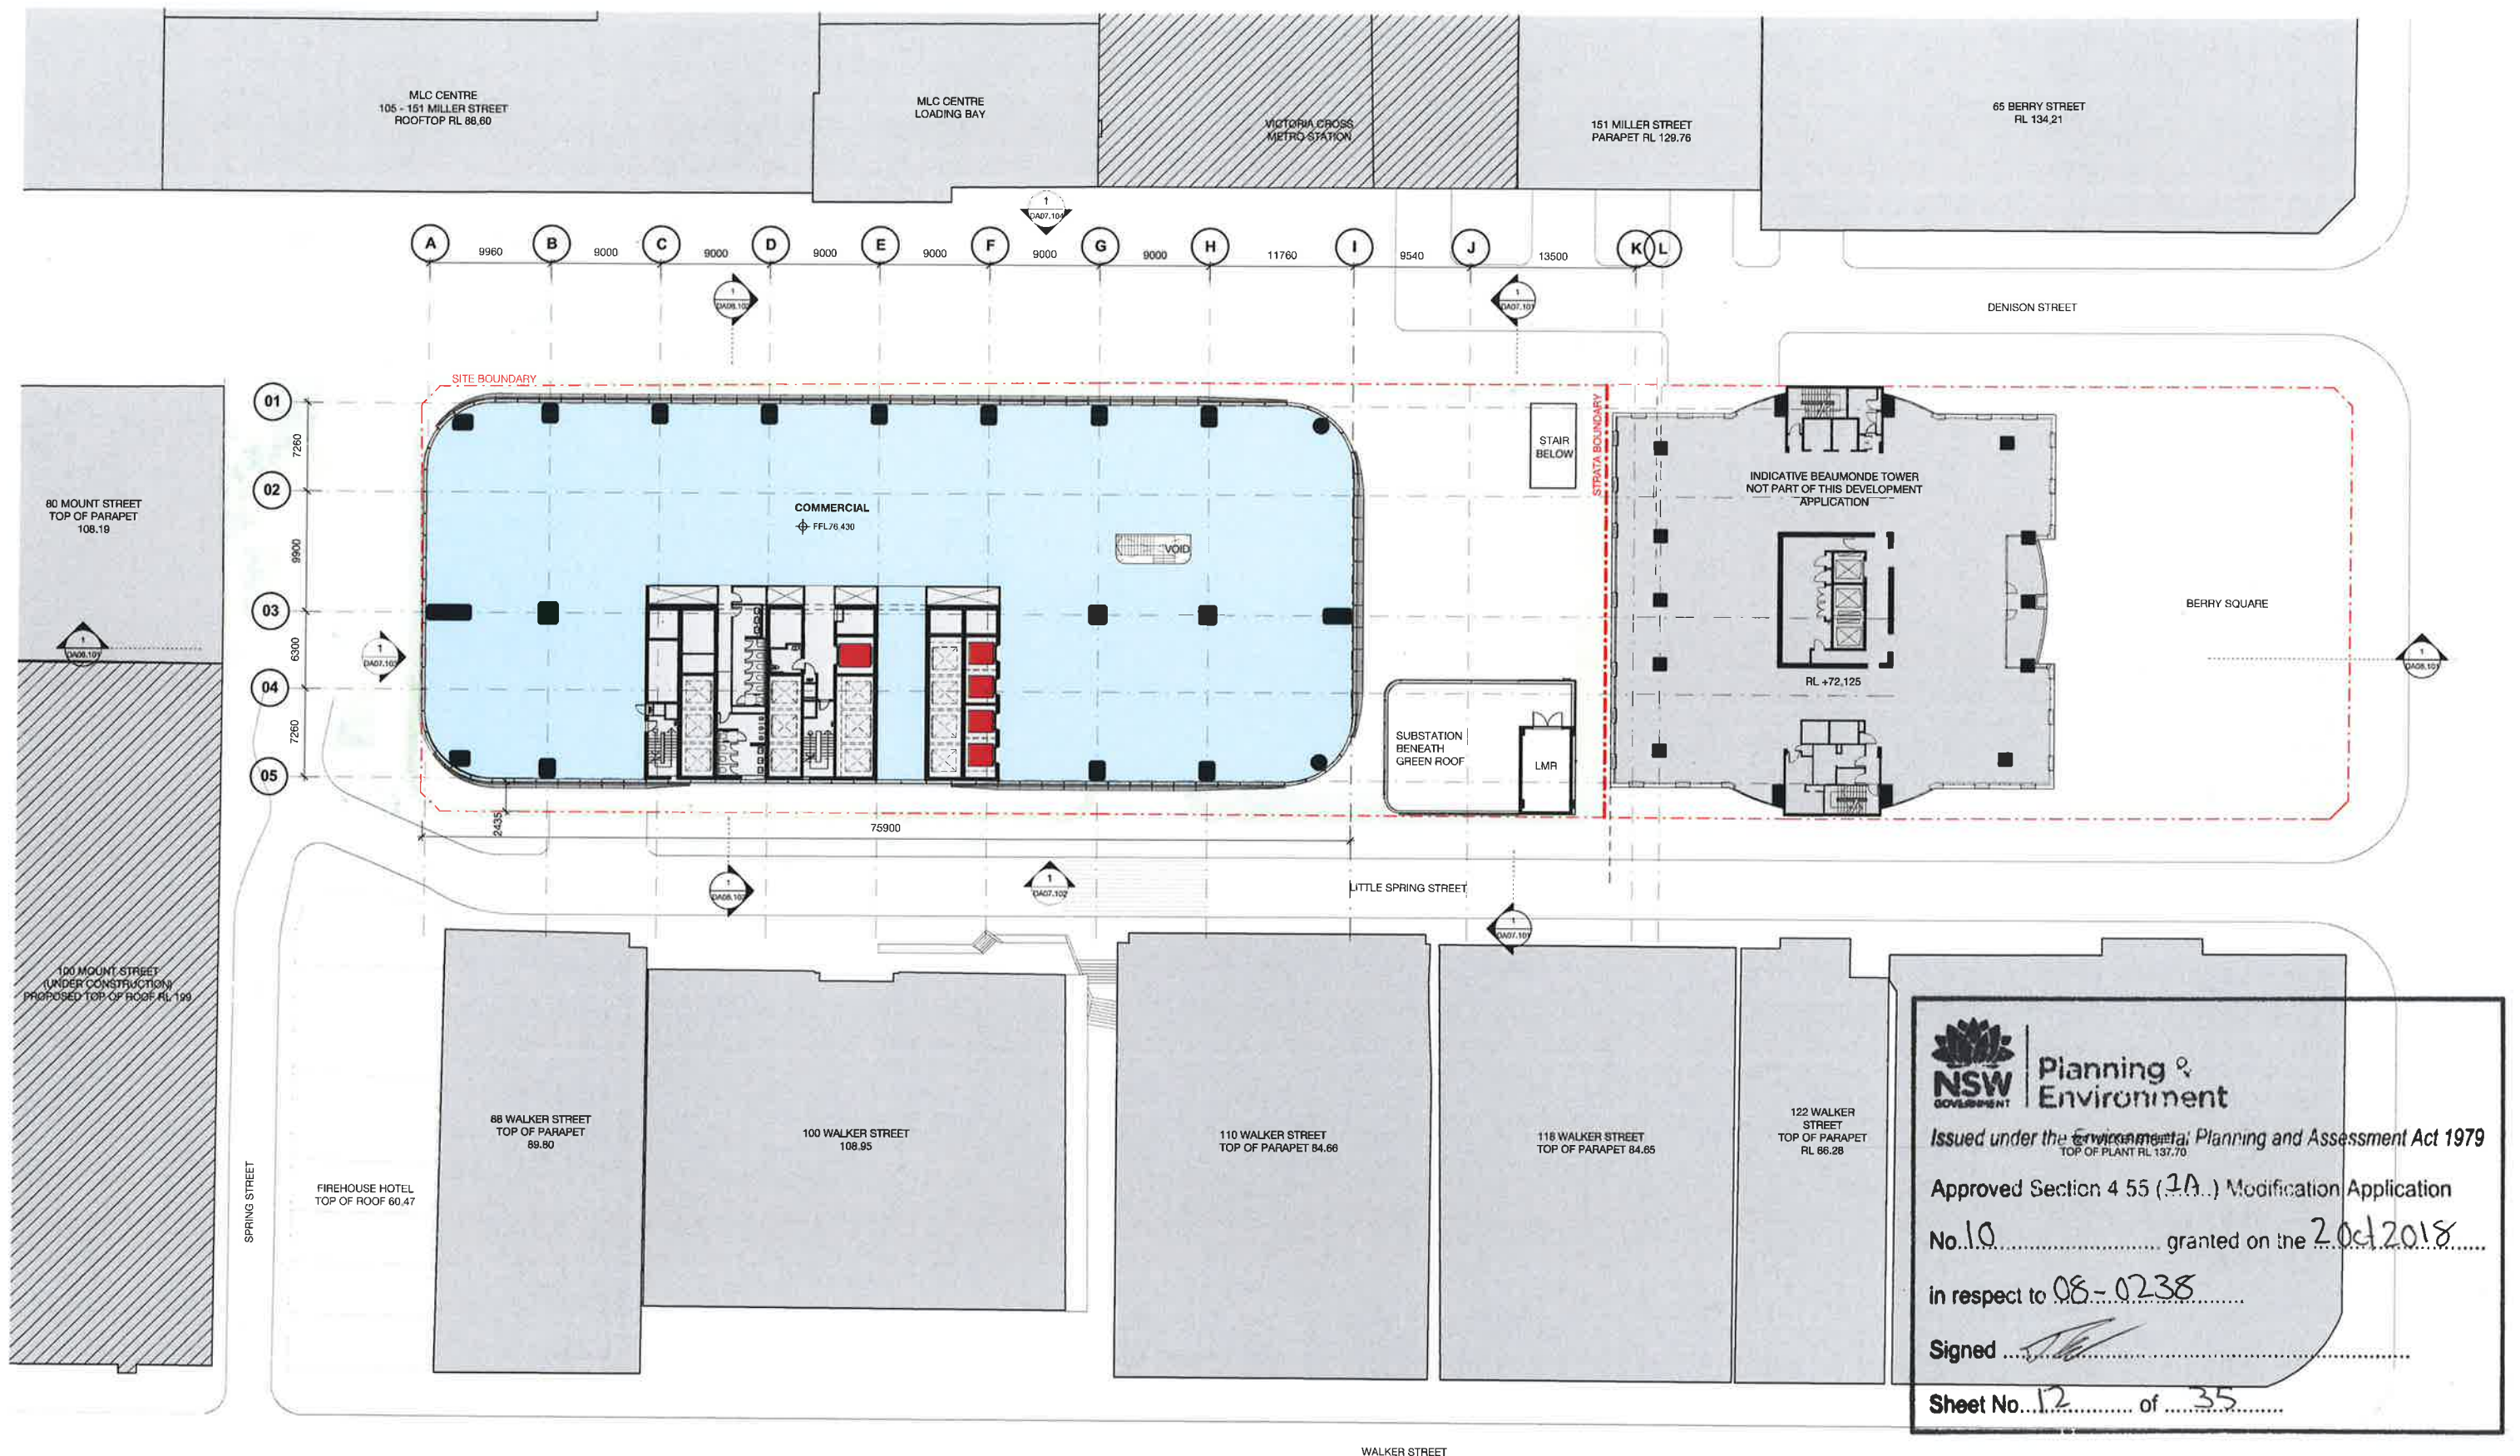

NSW GOVERNMENT Planning & Environment

Issued under the ~~Environmental Planning and Assessment Act 1979~~ **Environmental Planning and Assessment Act 1979**

Approved Section 4.55 (1A) Modification Application


No. 10 granted on the 20 Oct 2018

in respect to 08-0238

Signed *[Signature]*

Sheet No. 12 of 35

Rev	Date	Description	Initial	Checked
1	08/05/18	MP08-0238 MOD 10	MDJ	AD
2	08/12/17	MP08-0238 MOD 9	MDJ	AD
3	09/06/17	MP08-0238 MOD 8	MDJ	AD
4	01/03/17	MP08-0238 MOD 7	MDJ	AD
5	11/11/16	MP08-0238 MOD 6	MDJ	AD

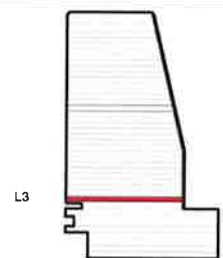

1 Denison Street
North Sydney, NSW 2060


General Arrangement Plan
Level 03 - Commercial

Scale	1 : 250	@ A1
Drawn	MDJ	Checked AD
Project no.	s12055	
Status	Development Application	
Plot Date	9/05/2018 12:06:15 PM	
BIM	10ENISON_BS_ARCH	
Drawing no.	DA03.003	Revision 5

Melbourne 1 Nicholson Street
Melbourne VIC 3000 Australia
T 03 8664 6200 F 03 8664 6300
email mel@batesmart.com.au
http://www.batesmart.com.au

Sydney 43 Brisbane Street
Surry Hills NSW 2010 Australia
T 02 8354 5100 F 02 8354 5199
email syd@batesmart.com.au
http://www.batesmart.com.au

Bates Smart Pty Ltd ABN 70 004 999 400

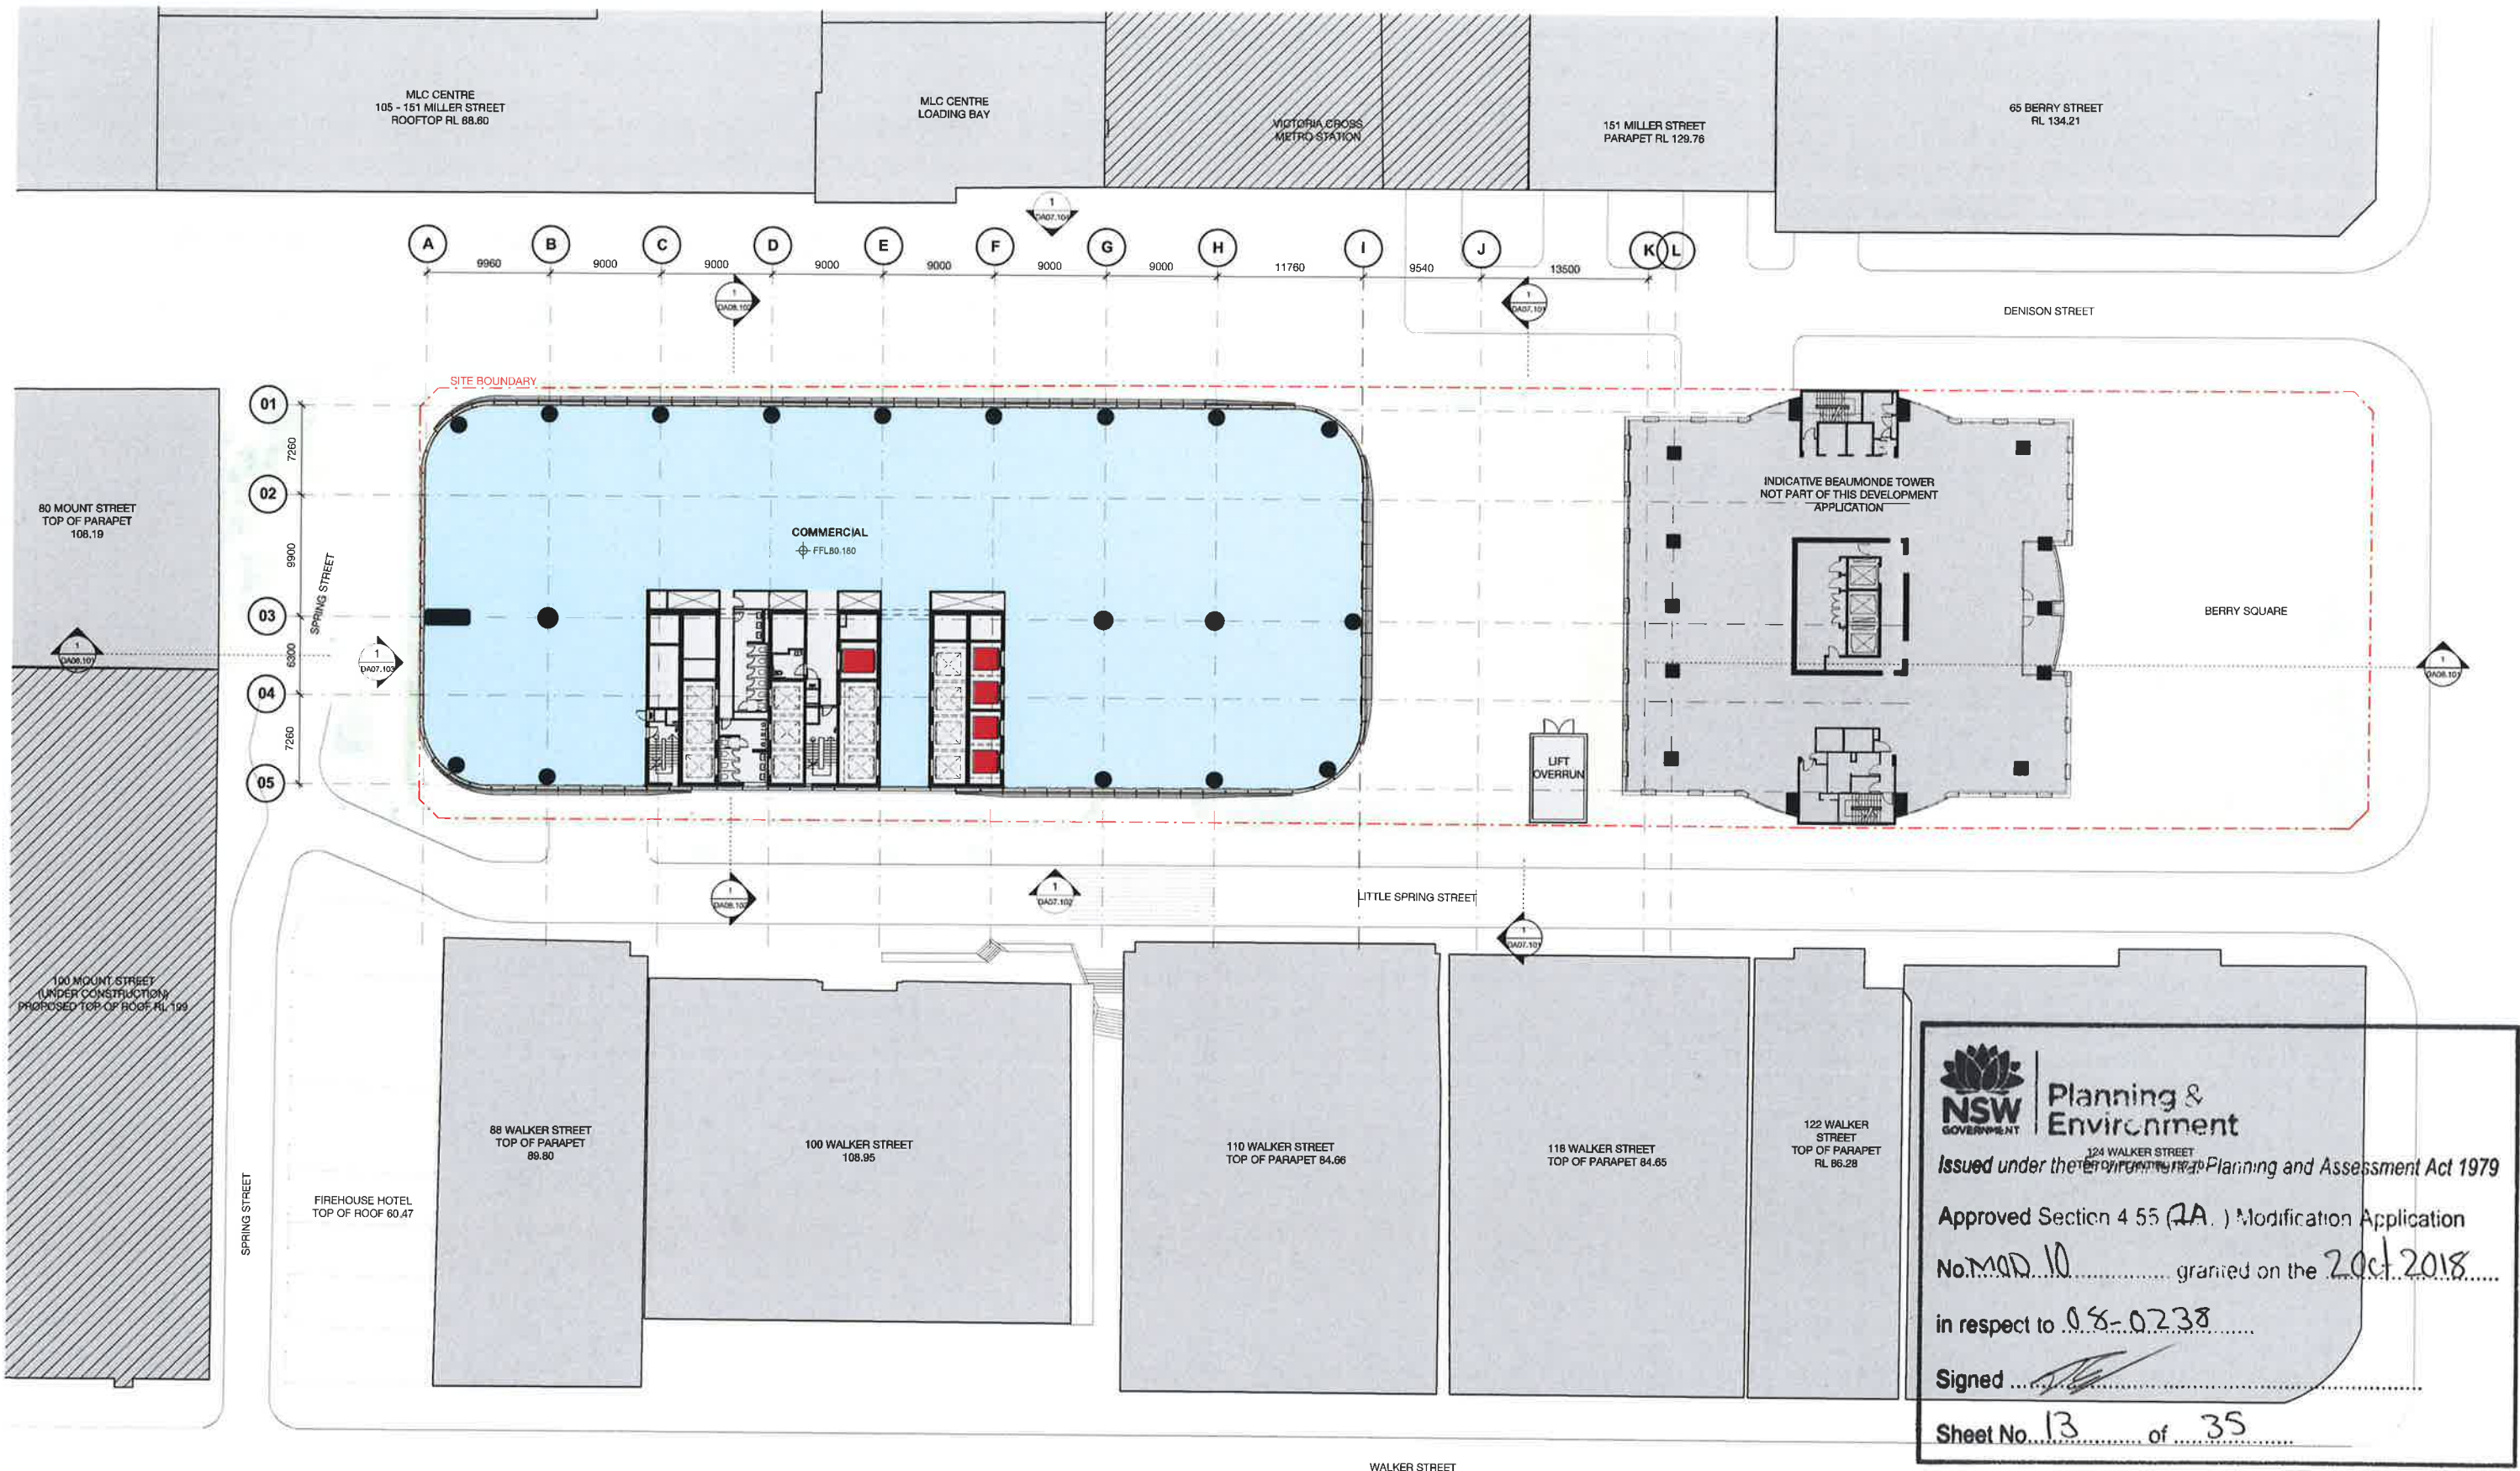

NSW GOVERNMENT | **Planning & Environment**

Issued under the **Environmental Planning and Assessment Act 1979**

Approved Section 4 55 (2A) Modification Application

No. **MAD 10** granted on the **2 Oct 2018**

in respect to **08-0238**

Signed *[Signature]*

Sheet No. **13** of **35**

Rev	Date	Description	Initial	Checked
1	08.12.17	MF08-0238 N100.1	MDJ	AD
2	08.12.17	MF08-0238 N100.2	MDJ	AD
3	08.12.17	MF08-0238 N100.3	MDJ	AD
4	01.03.17	MF08-0238 N100.4	MDJ	AD
5	11.11.18	MF08-0238 N100.5	MDJ	AD

L4



1 Denison Street
North Sydney, NSW 2060

General Arrangement Plan
Level 04 - Typical Low Rise

Check all dimensions and site conditions prior to commencement of any work, the purchase or ordering of any materials, fittings, plant, services or equipment and the preparation of shop drawings and/or the fabrication of any components.

Do not scale drawings - refer to figured dimensions only. Any discrepancies shall immediately be referred to the architect for clarification.

All drawings may not be reproduced or distributed without prior permission from the architect.


Scale	1 : 250	@ A1
Drawn	MDJ	Checked AD
Project no.	s12055	
Status	Development Application	
Plot Date	9/05/2018 12:06:25 PM	
BIM	1DENISON_BS_ARCH	
Drawing no.	DA03.004	Revision 5

Melbourne 1 Nicholson Street
Melbourne VIC 3000 Australia
T 03 8664 6200 F 03 8664 6300
email mel@batesmart.com.au
http://www.batesmart.com.au

Sydney 43 Brisbane Street
Sydney NSW 2010 Australia
T 02 8354 5100 F 02 8354 5199
email syd@batesmart.com.au
http://www.batesmart.com.au

Bates Smart Pty Ltd ABN 70 004 999 400

BATESSMART

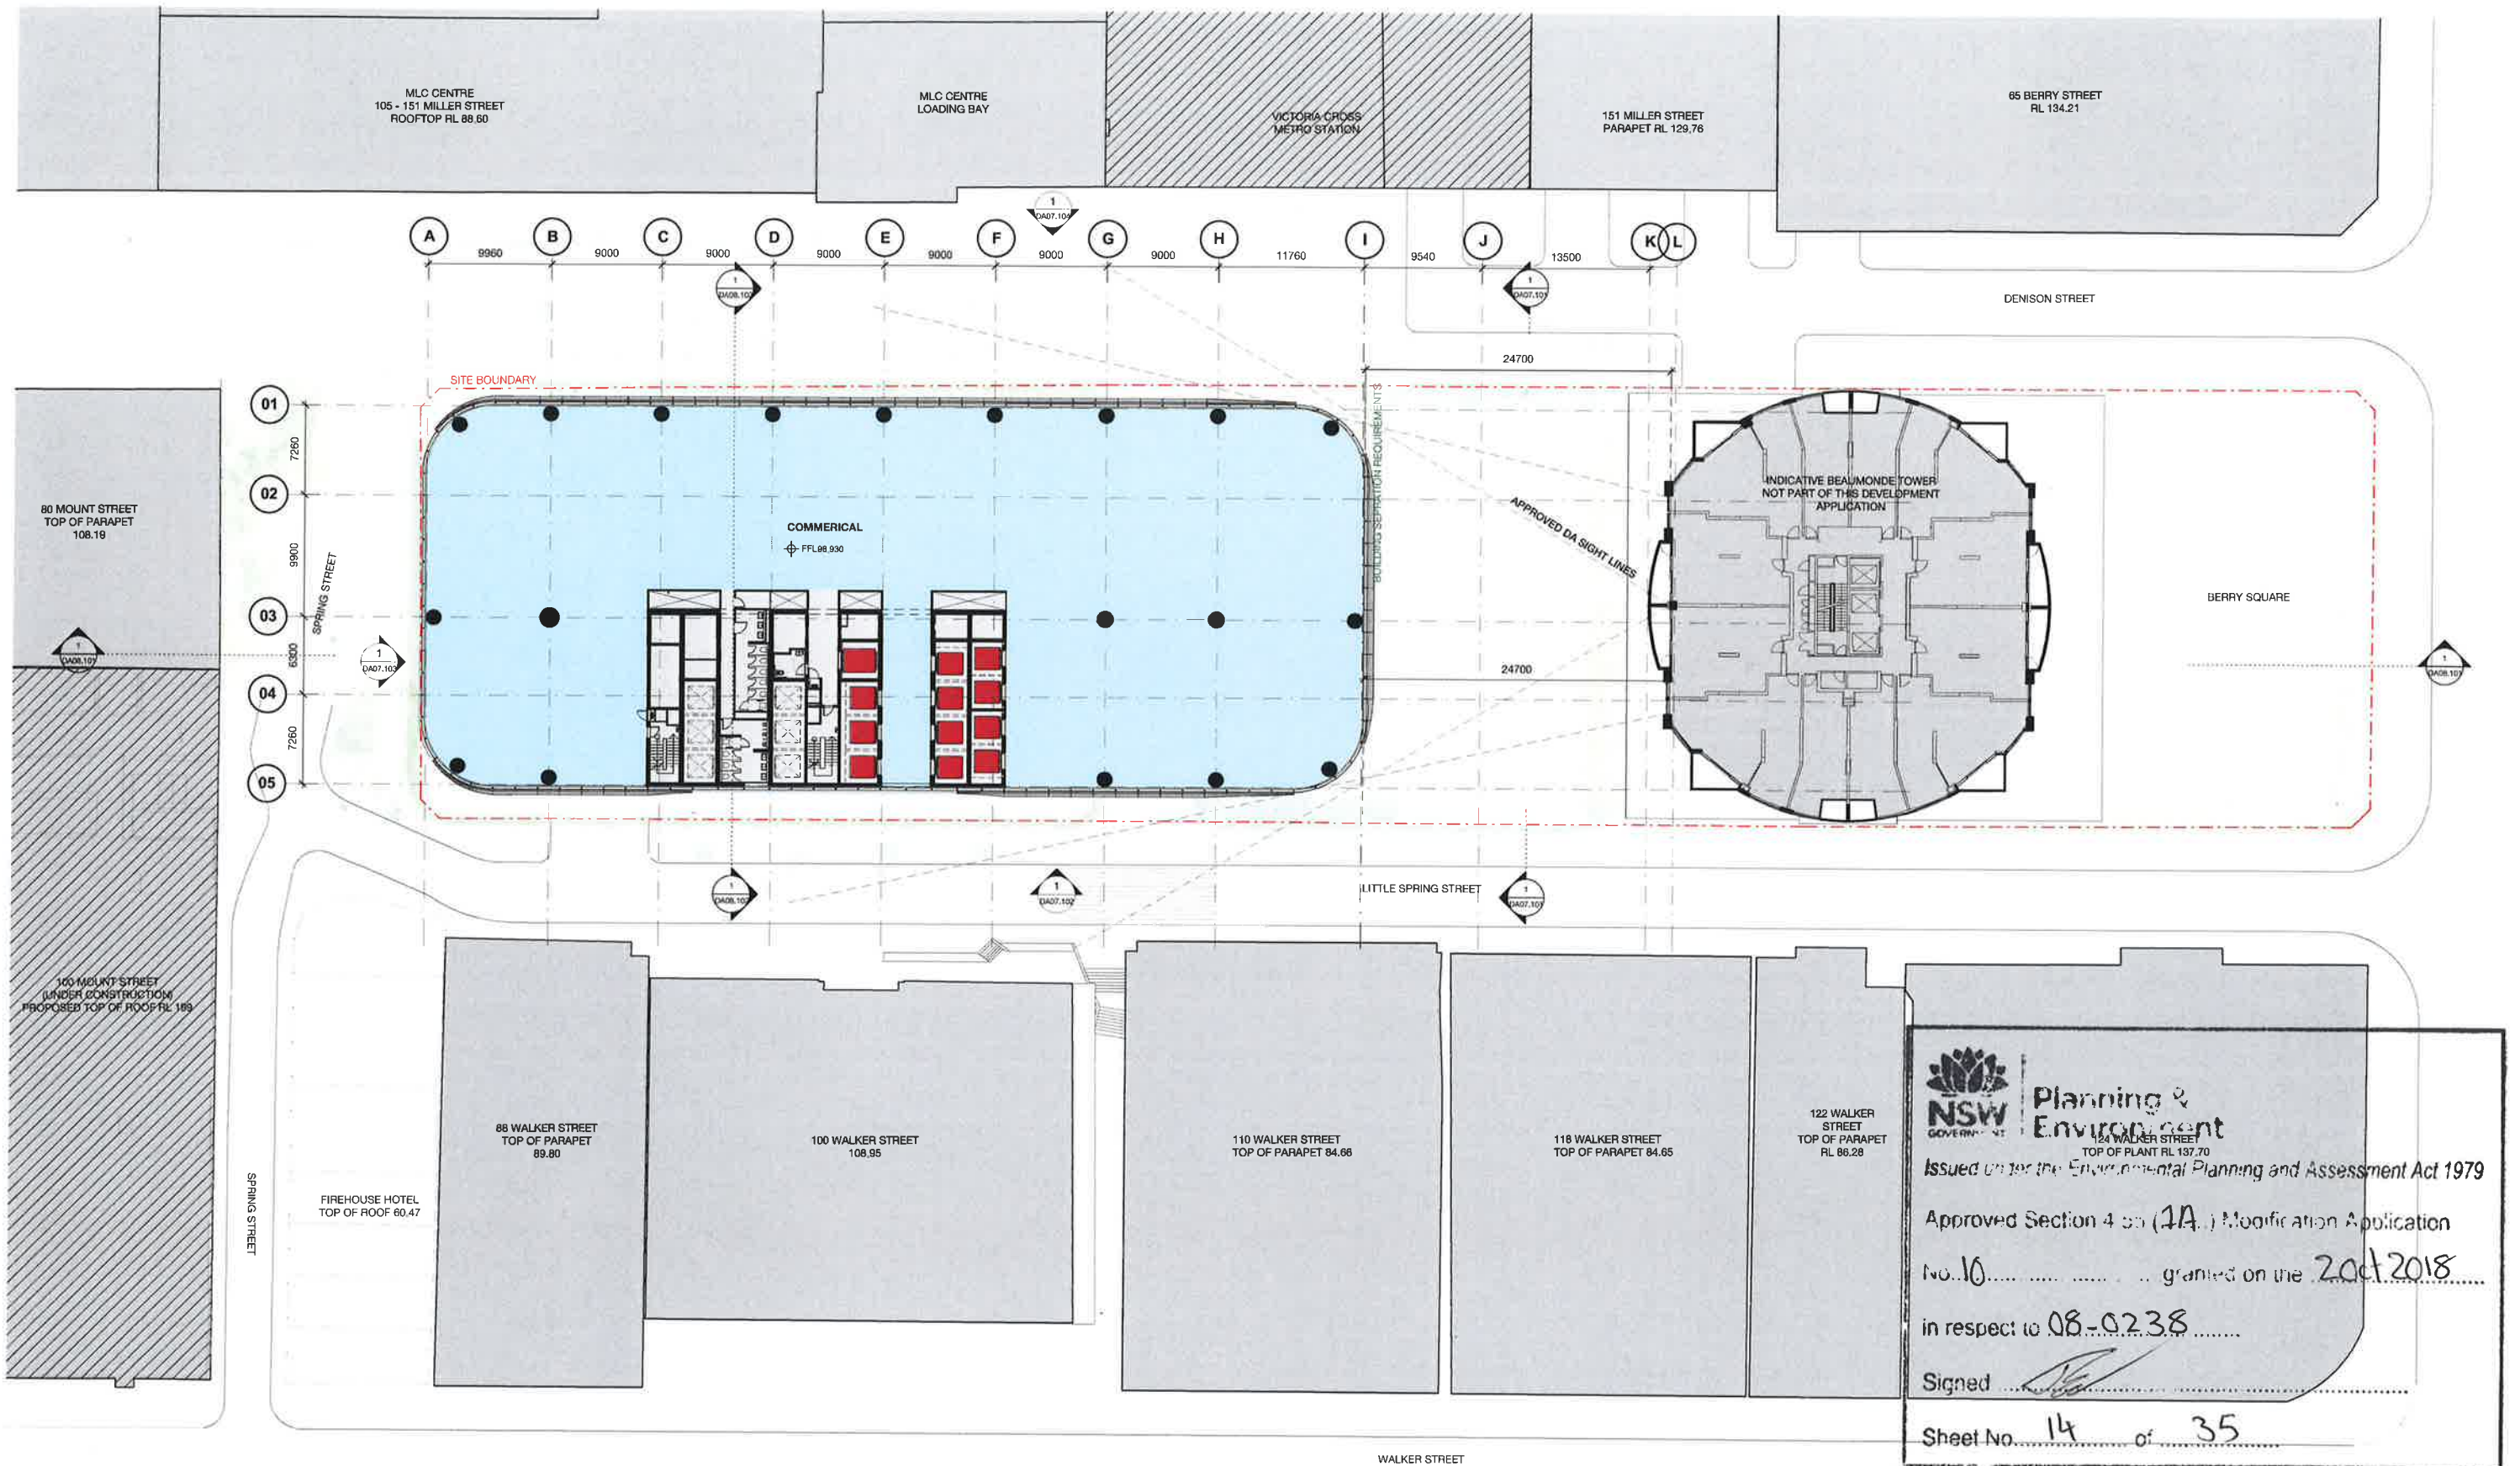

NSW Planning & Environment
GOVERNMENT
TOP OF PLANT RL 137.70

Issued under the Environmental Planning and Assessment Act 1979

Approved Section 4.50 (1A) Modification Application
No. 10 granted on the 2 Oct 2018
in respect to 08-0238

Signed *[Signature]*

Sheet No. 14 of 35

Revision	Date	Description	Initial	Checked
1	08.05.16	W108-0238 M100-12	MDJ	AD
2	08.12.17	W108-0238 M100-8	MDJ	AD
3	08.05.17	W108-0238 M100-8	MDJ	AD
4	01.05.17	W108-0238 M100-7	MDJ	AD
5	11.11.18	W108-0238 M100-7	MDJ	AD

L9



1 Denison Street
North Sydney, NSW 2060

General Arrangement Plan
Level 09 - Transfer Floor

Check all dimensions and site conditions prior to commencement of any work, the purchase or ordering of any materials, fittings, plant, services or equipment and the preparation of shop drawings and/or the fabrication of any components.

Do not scale drawings - refer to figure dimensions only. Any discrepancies shall immediately be referred to the architect for clarification.

All drawings may not be reproduced or distributed without prior permission from the architect.


Scale	1 : 250	@ A1
Drawn	MDJ	Checked AD
Project no.	s12055	
Status	Development Application	
Plot Date	9/05/2018 12:06:37 PM	
DEM	1DENISON_BS_ARCH	
Drawing no.	DA03.009	Revision 5

Melbourne 1 Nicholson Street
Melbourne VIC 3000 Australia
T 03 8664 6200 F 03 8664 6300
email mel@batesmart.com.au
http://www.batesmart.com.au

Sydney 43 Brisbane Street
Surry Hills NSW 2010 Australia
T 02 8354 5100 F 02 8354 5199
email syd@batesmart.com.au
http://www.batesmart.com.au

Bates Smart Pty Ltd ABN 70 004 999 400

BATESSMART

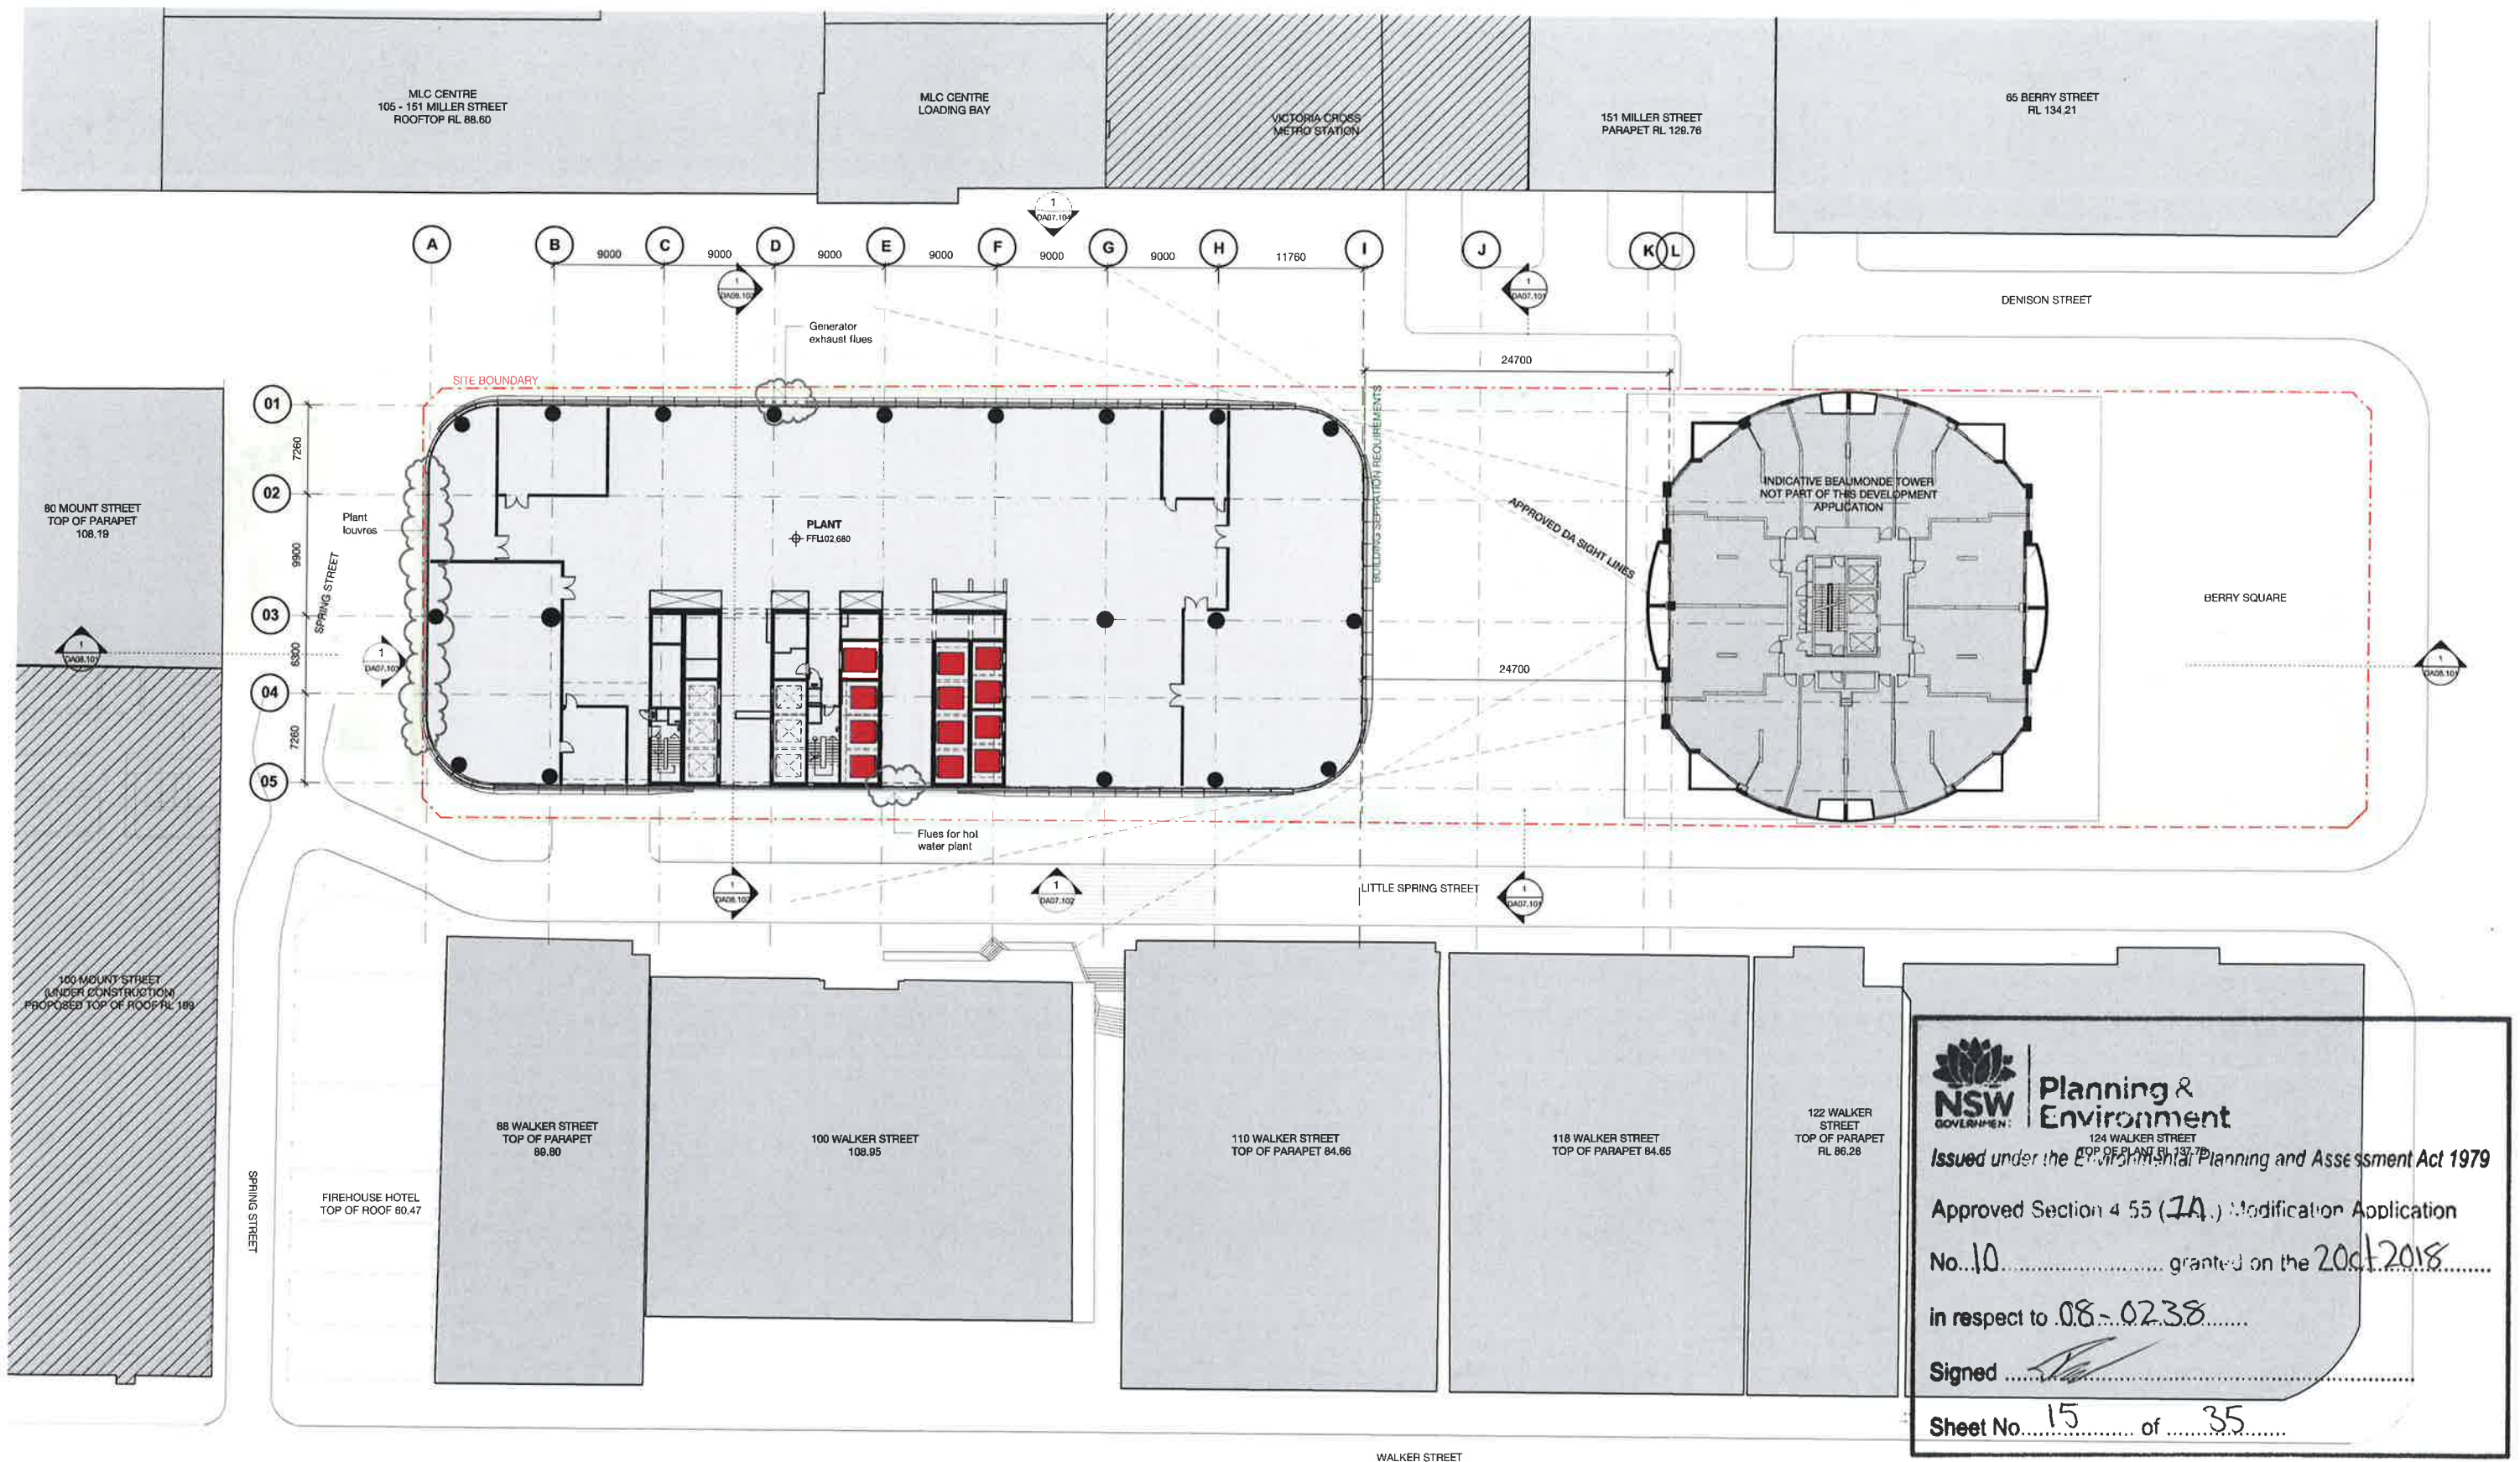

Client



Revision	Date	Description	Initial	Checked
1	08.05.18	WPSB-0238 MOD 1	MDJ	AD
2	08.11.17	WPSB-0238 MOD 2	MDJ	AD
3	08.02.17	WPSB-0238 MOD 3	MDJ	AD
4	07.05.17	WPSB-0238 MOD 4	MDJ	AD
5	11.11.16	WPSB-0238 MOD 5	MDJ	AD

L10



1 Denison Street
North Sydney, NSW 2060

General Arrangement Plan
Level 10 - Plant

Check all dimensions and site conditions prior to commencement of any work, the purchase or ordering of any materials, things, plant, services or equipment and the preparation of shop drawings and/or the fabrication of any components.

Do not scale drawings - refer to figures dimensions only. Any discrepancies shall immediately be referred to the architect for clarification.

All drawings may not be reproduced or distributed without prior permission from the architect.


Scale	1 : 250	@ A1
Drawn	MDJ	Checked AD
Project no.	s12055	
Status	Development Application	
Plot Date	19/05/2018 12:06:47 PM	
BIM	1DENISON_BS_ARCH	
Drawing no.	DA03.010	Revision 5

Melbourne 1 Nicholson Street
Melbourne VIC 3000 Australia
T 03 8664 6200 F 03 8664 6300
email mel@batesmart.com.au
http://www.batesmart.com.au

Sydney 43 Brisbane Street
Sunny Hills NSW 2010 Australia
T 02 8354 5100 F 02 8354 5199
email syd@batesmart.com.au
http://www.batesmart.com.au

Bates Smart Pty Ltd ABN 70 004 999 400

BATESSMART

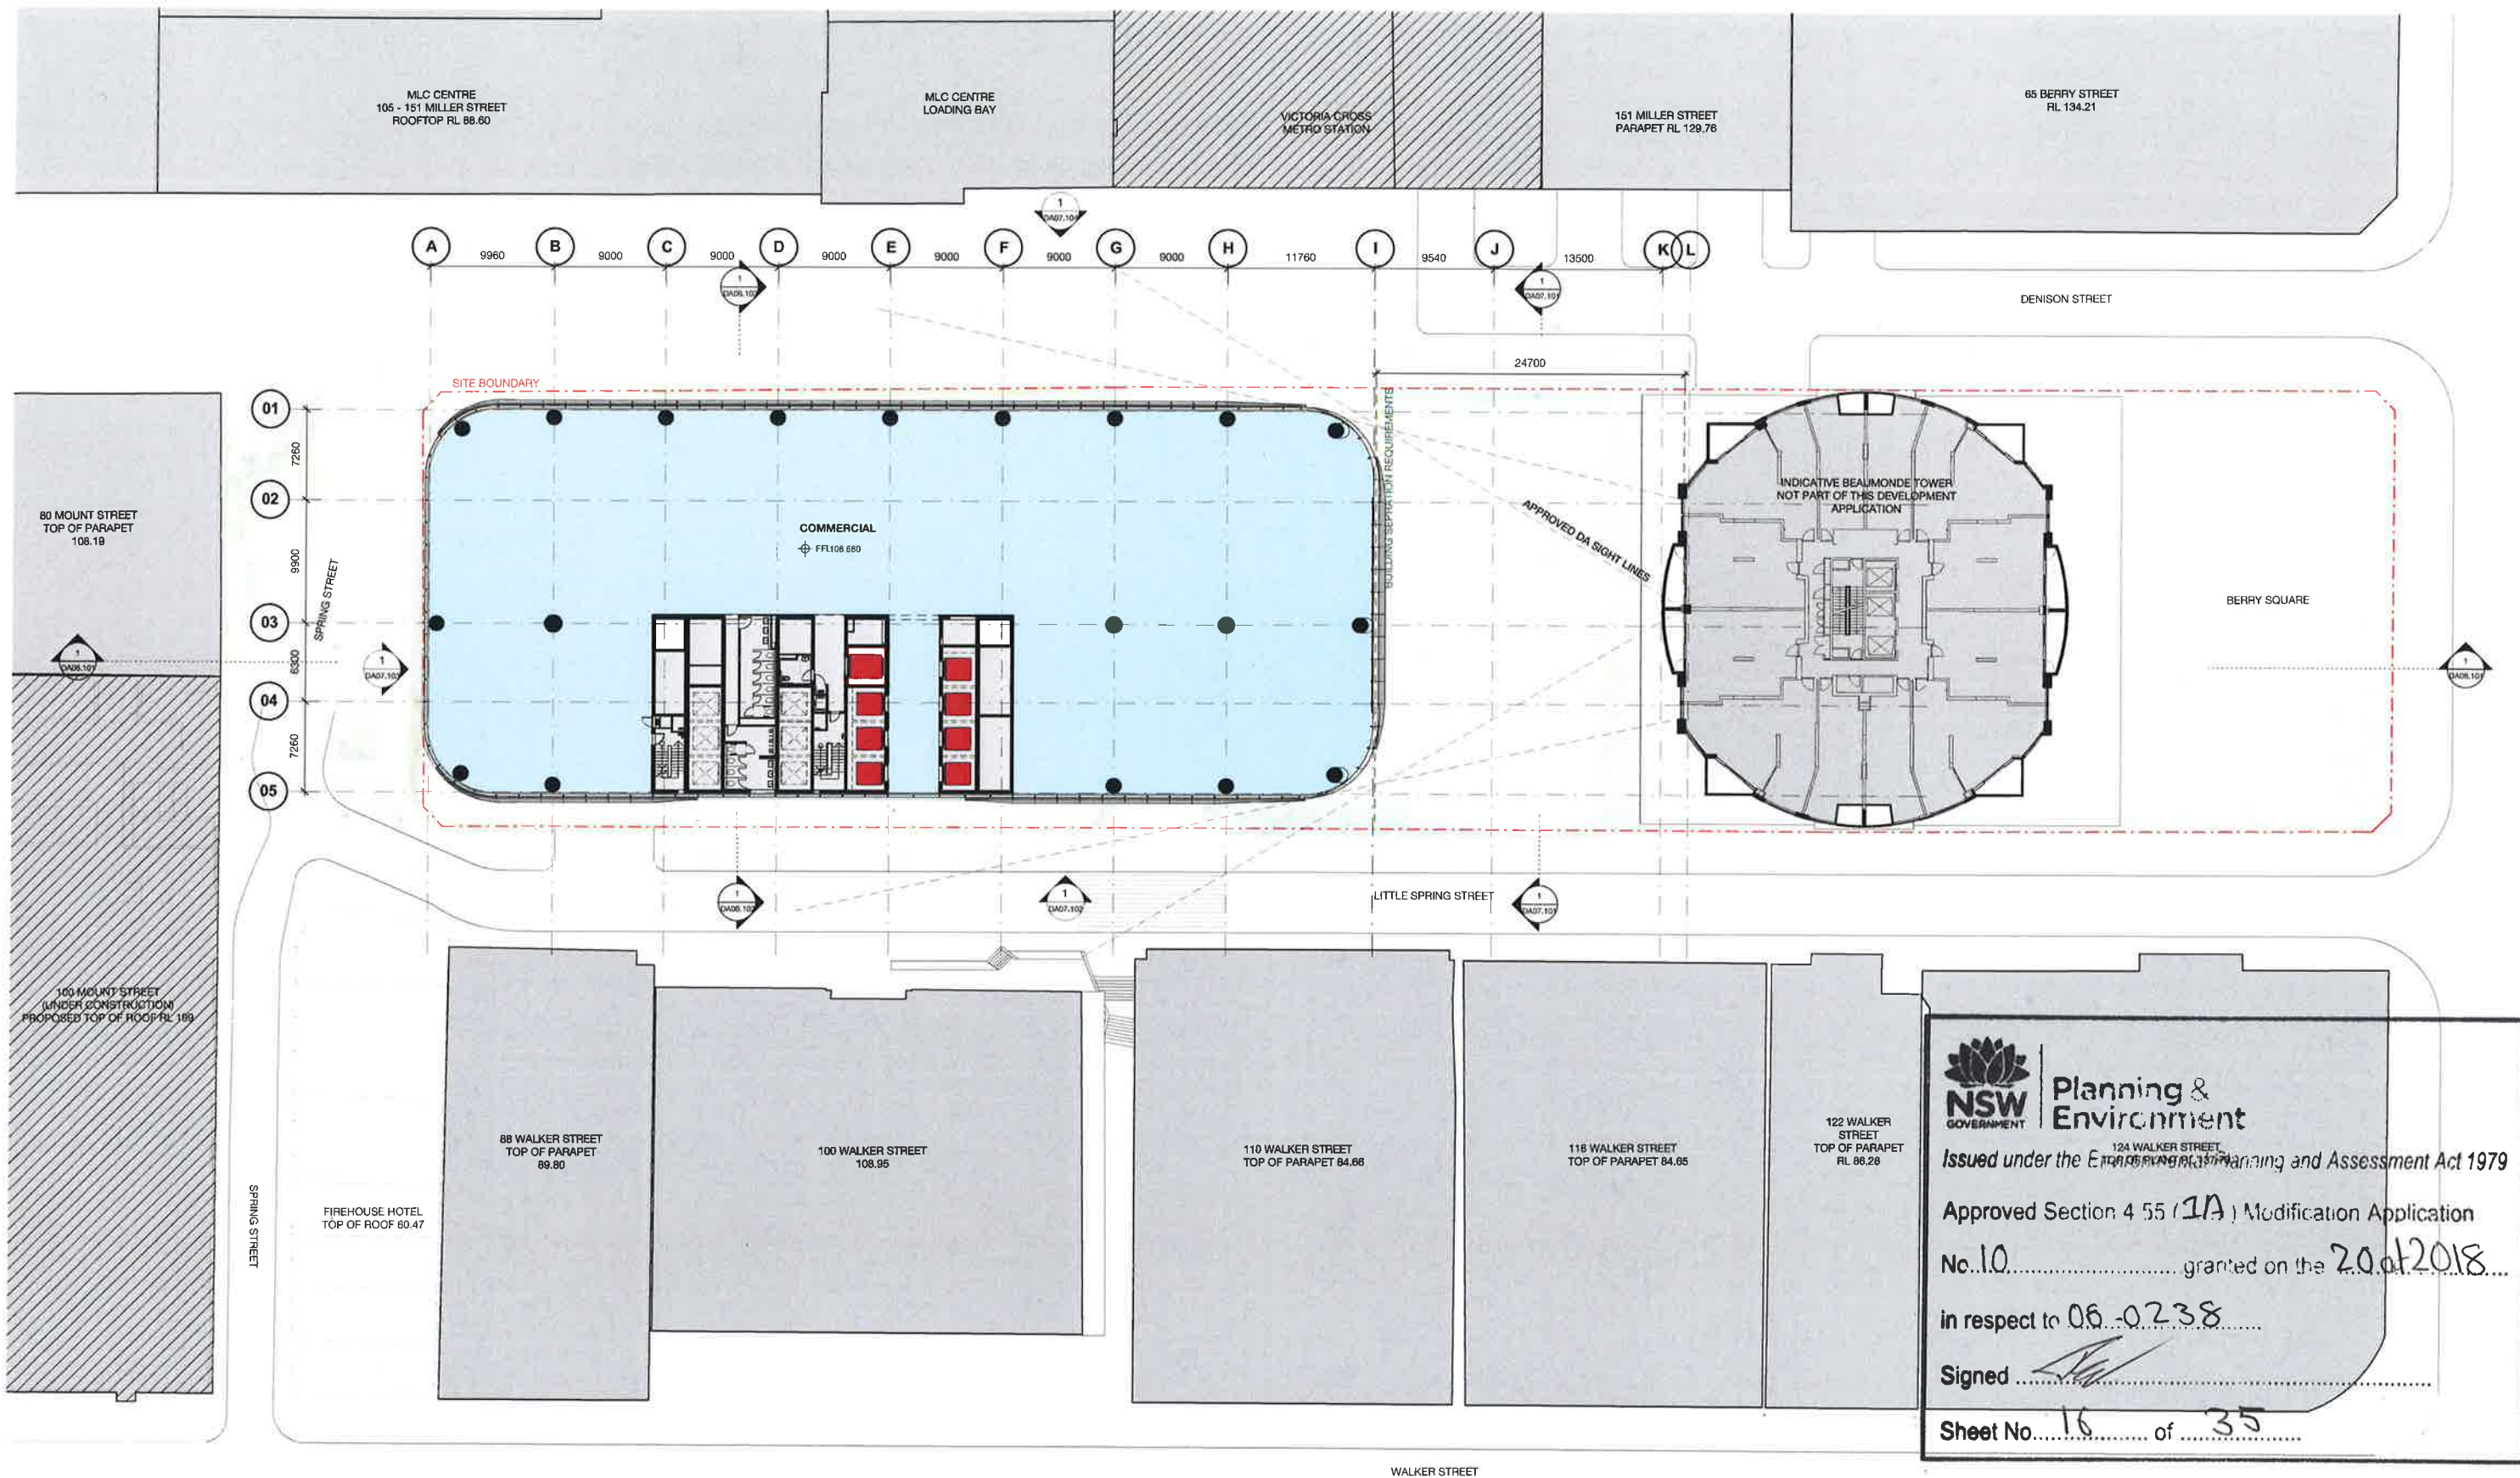

NSW GOVERNMENT | **Planning & Environment**


Issued under the *Environmental Planning and Assessment Act 1979*

Approved Section 4.55 (1A) Modification Application
No. 10..... granted on the 20 of 2018.....
in respect to 06...0238.....

Signed *[Signature]*

Sheet No. 16 of 35

Revision	Date	Description	Initial	Checked
1	08.06.18	MP08-0238 N100.11	MDJ	AD
2	08.12.17	MP08-0238 N100.9	MDJ	AD
3	05.06.17	MP08-0238 N100.8	MDJ	AD
4	01.03.17	MP08-0238 N100.7	MDJ	AD
5	11.11.16	MP08-0238 N100.7	MDJ	AD

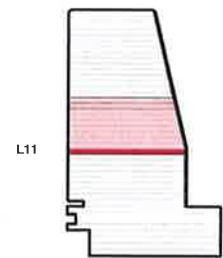

1 Denison Street
North Sydney, NSW 2060

General Arrangement Plan
Level 11 - Typical Midrise

Check all dimensions and site conditions prior to commencement of any work, the purchase or ordering of any materials, fittings, plant, services or equipment and the preparation of shop drawings and/or the fabrication of any components.

Do not scale drawings - refer to figure dimensions only. Any discrepancies shall immediately be referred to the architect for clarification.


All drawings may not be reproduced or distributed without prior permission from the architect.

Scale	1 : 250	@ A1
Drawn	MDJ	Checked AD
Project no.	s12055	
Status	Development Application	
Plot Date	9/05/2018 12:06:59 PM	
BIM	1DENISON_BS_ARCH	
Drawing no.	DA03.011	Revision 5

Melbourne 1 Nicholson Street
Melbourne VIC 3000 Australia
T 03 8664 6200 F 03 8664 6300
email mel@batesmart.com.au
http://www.batesmart.com.au

Sydney 43 Brisbane Street
Surry Hills NSW 2010 Australia
T 02 8354 5100 F 02 8354 5199
email syd@batesmart.com.au
http://www.batesmart.com.au

Bates Smart Pty Ltd ABN 70 004 999 400

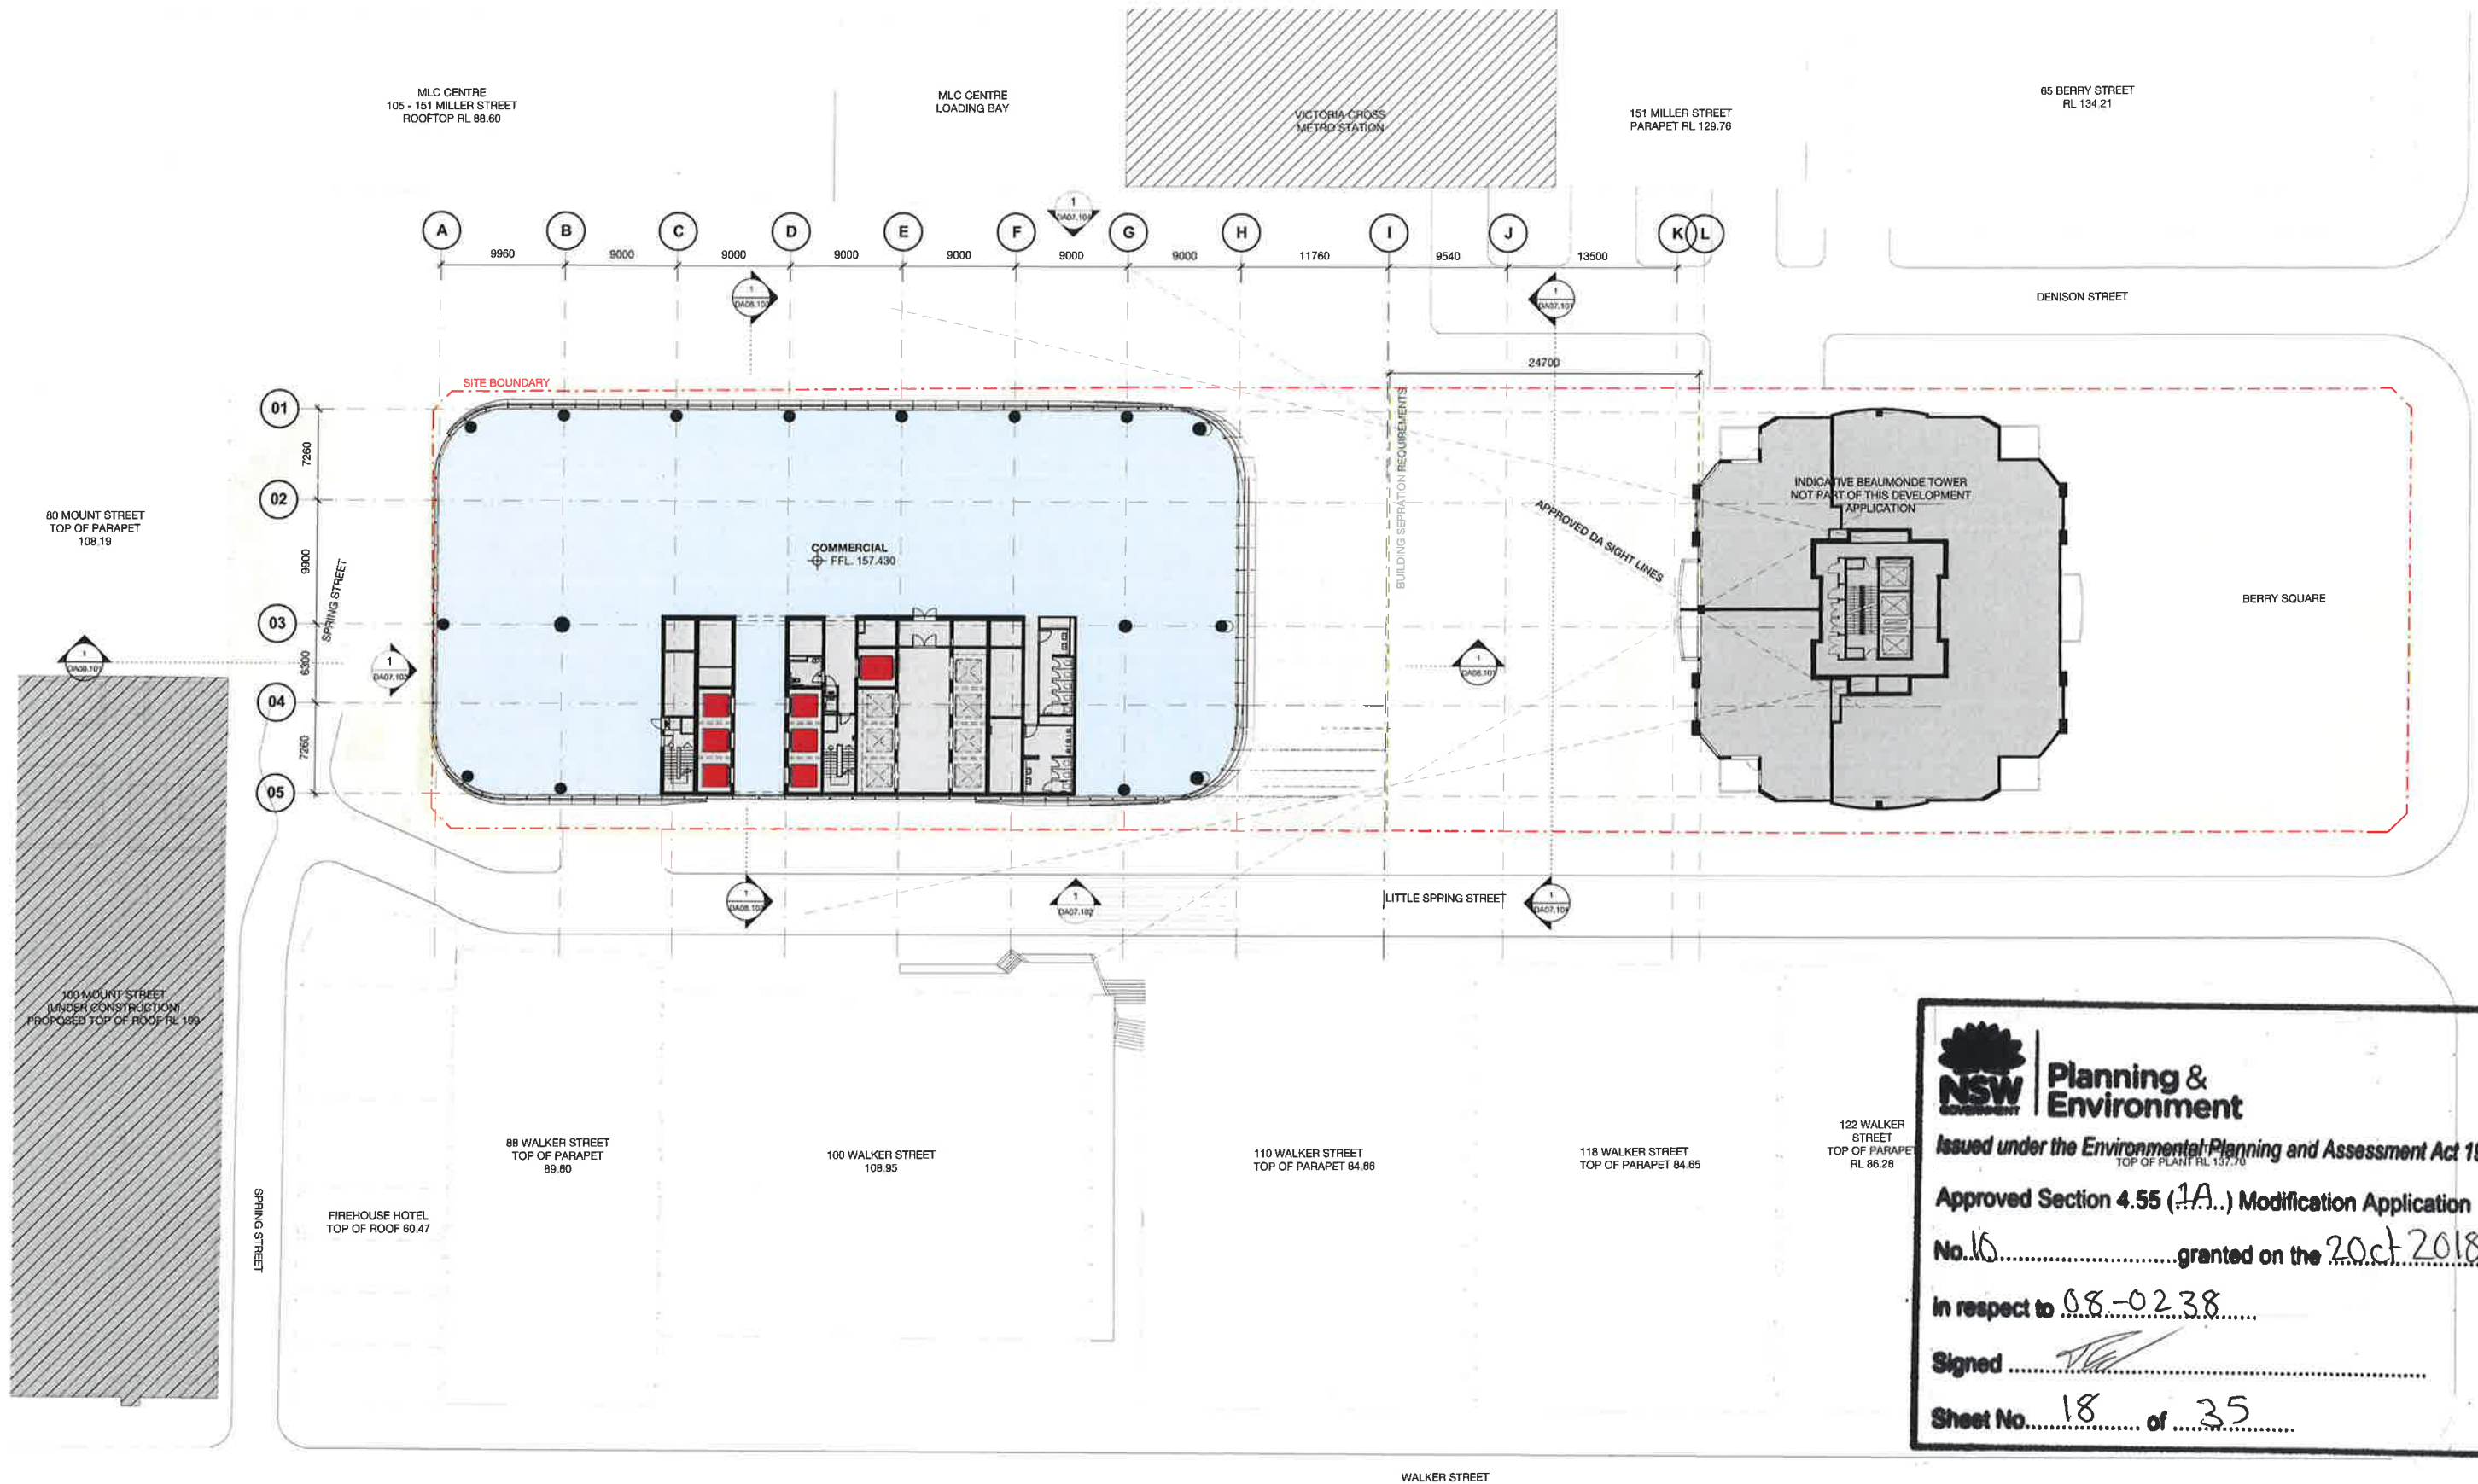

Planning & Environment

Issued under the *Environmental Planning and Assessment Act 1979*


Approved Section 4.55 (1A...) Modification Application

No. 16 granted on the 20 Oct 2018

In respect to 08-0238

Signed [Signature]

Sheet No. 18 of 35

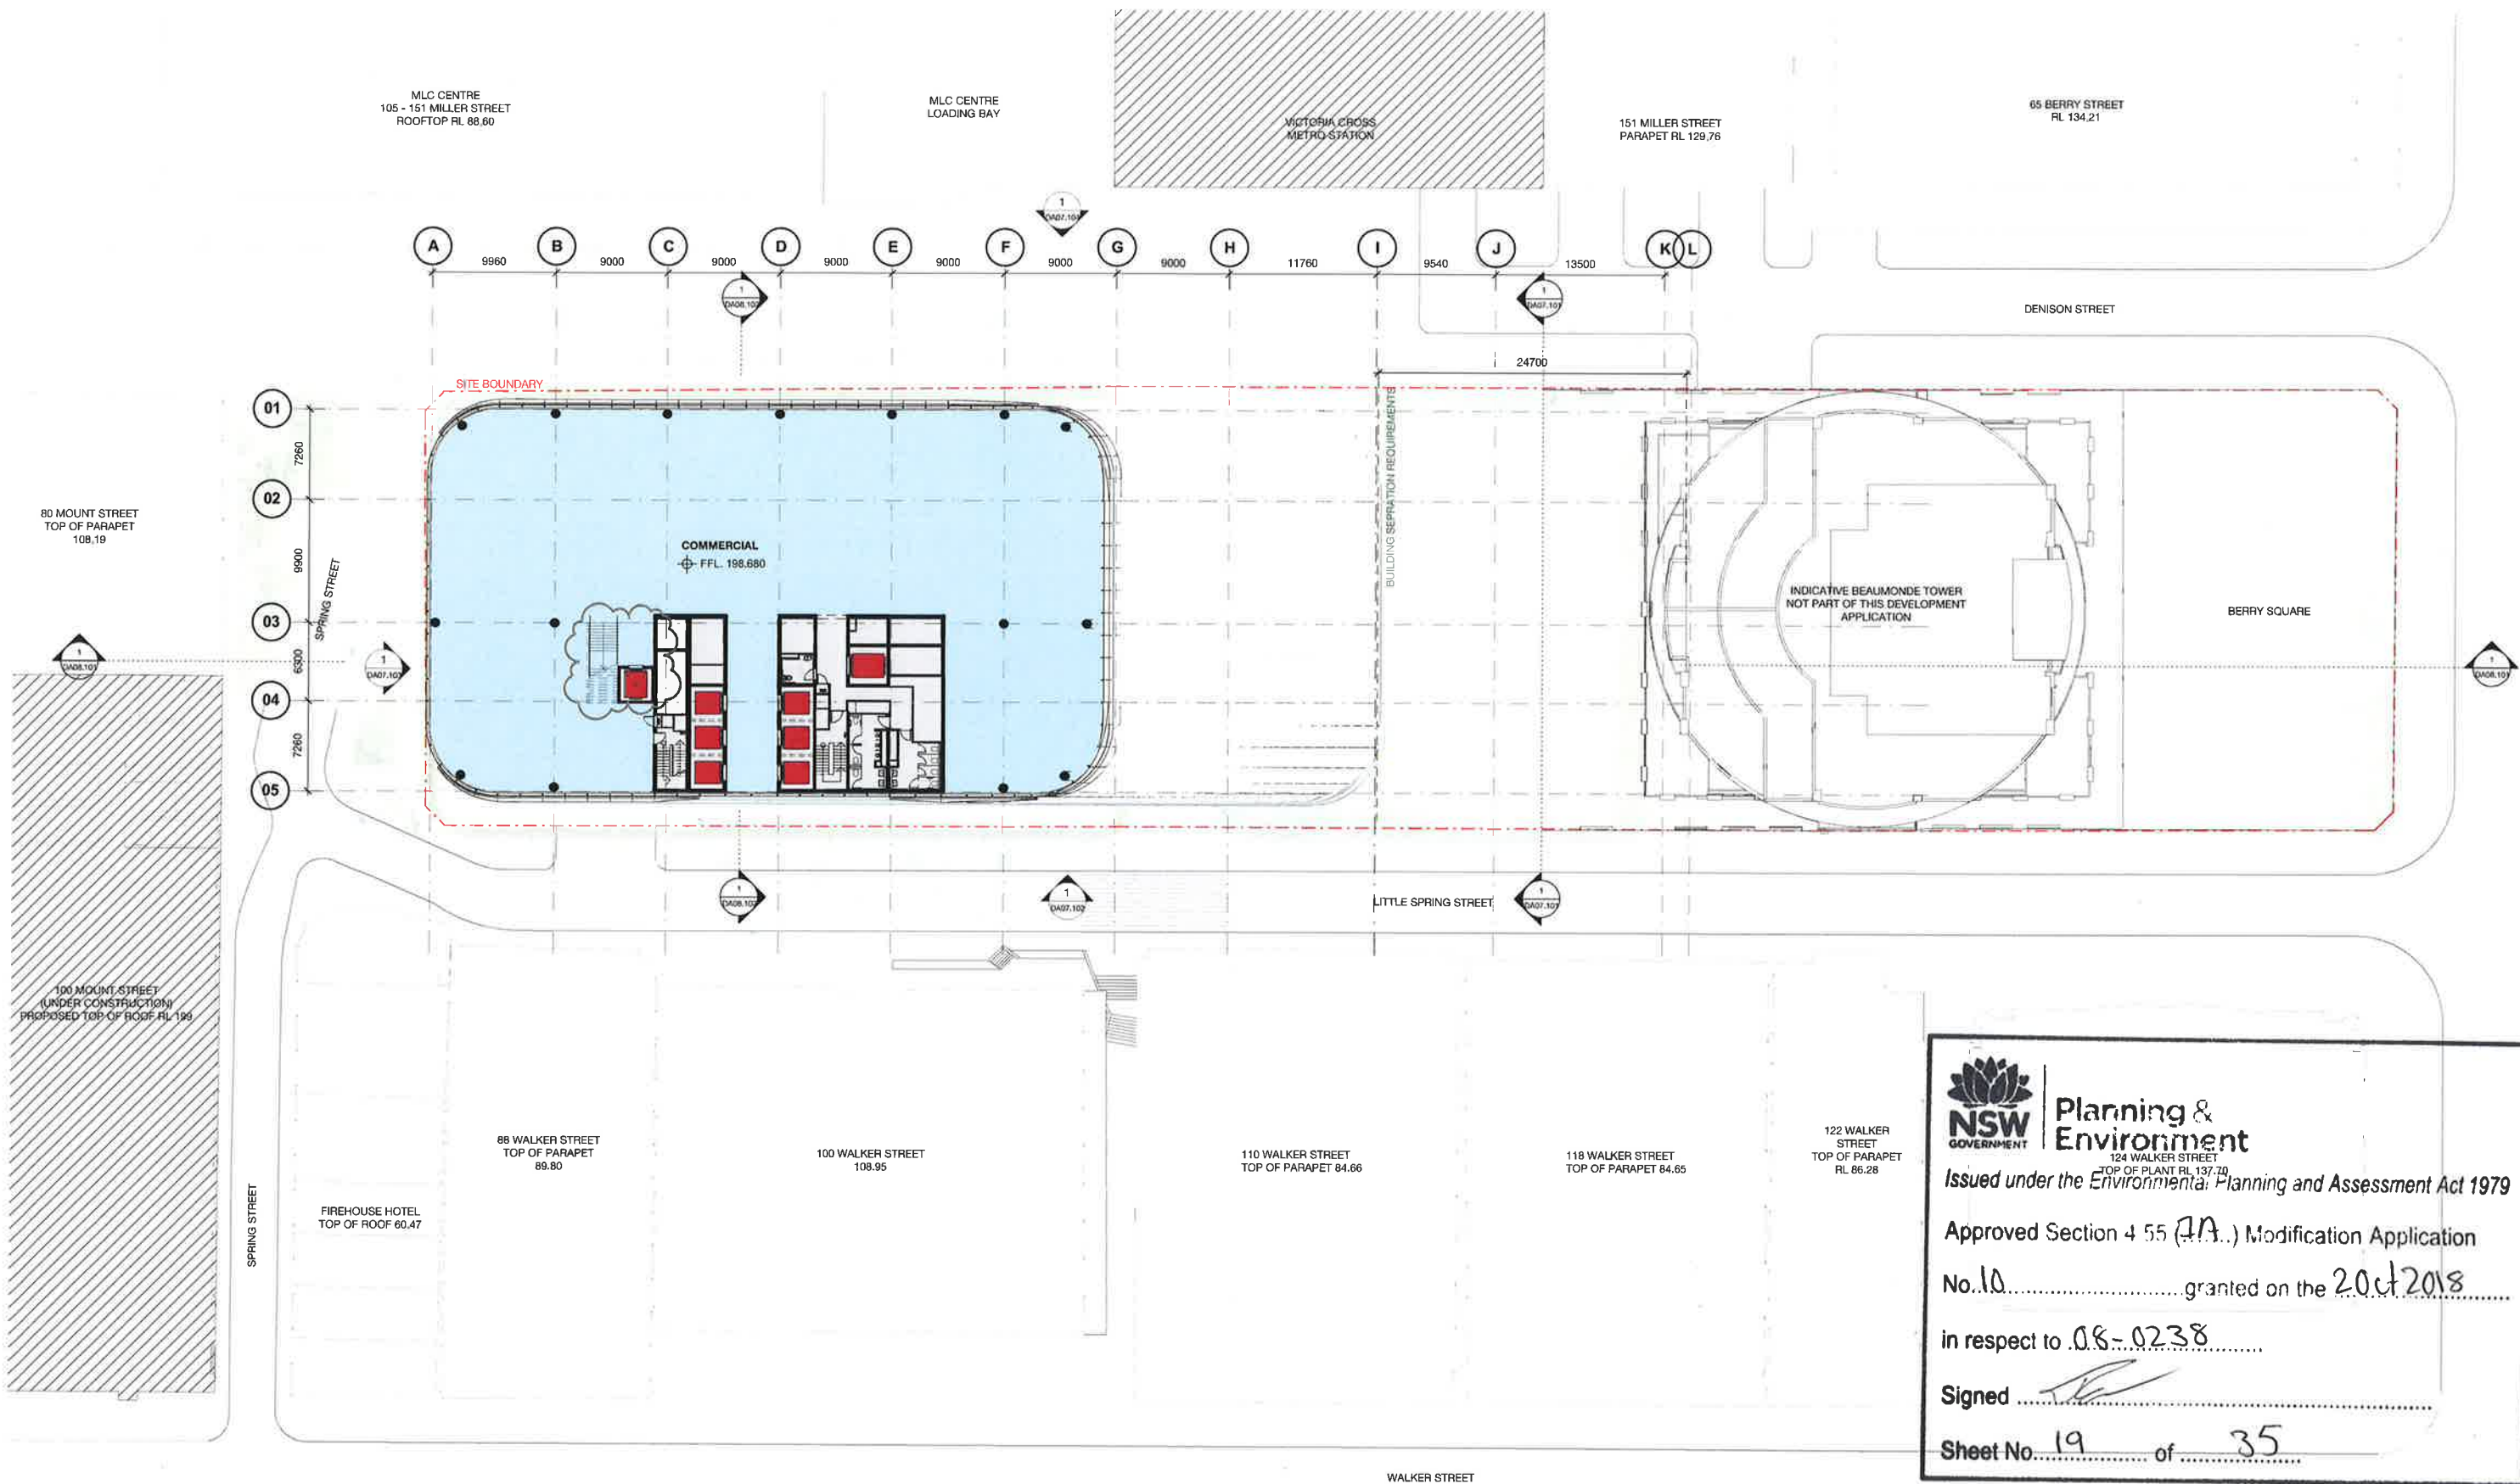

Planning & Environment

124 WALKER STREET
TOP OF PLANT RL 137.70

Issued under the Environmental Planning and Assessment Act 1979

Approved Section 4.55 (7A) Modification Application

No. 10 granted on the 2 Oct 2018


in respect to 08-0238

Signed

Sheet No. 19 of 35



1	08-09-18	MP08-0238 MOD 10	MDJ	AD
2	08-12-17	MP08-0238 MOD 9	MDJ	AD
3	08-09-17	MP08-0238 MOD 8	MDJ	AD
4	01-03-17	MP08-0238 MOD 7	MDJ	AD
5	11-11-16	MP08-0238 MOD 6	MDJ	AD

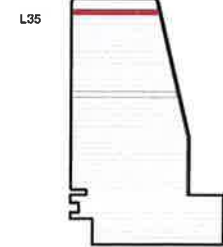

1 Denison Street
North Sydney, NSW 2060
 General Arrangement Plan
 Level 35 - High Rise Upper

Check all dimensions and site conditions prior to commencement of any work, the purchase or ordering of any materials, fittings, plant, services or equipment and the preparation of shop drawings and/or the fabrication of any components.
 Do not scale drawings - refer to figure dimensions only. Any discrepancies shall immediately be referred to the architect for clarification.
 All drawings may not be reproduced or distributed without prior permission from the architect.


Scale	1 : 250	A1
Drawn	MDJ	Checked AD
Project no.	s12055	
Status	Development Application	
Plot Date	9/05/2018 12:08:49 PM	
File Name	1DENISON_BS_ARCH	
Drawing no.	DA03.035	Revision 5

Melbourne 1 Nicholson Street
 Melbourne VIC 3000 Australia
 T 03 8664 6200 F 03 8664 6300
 email mel@batesmart.com.au
 http://www.batesmart.com.au

Sydney 43 Brisbane Street
 Surry Hills NSW 2010 Australia
 T 02 8354 6100 F 02 8354 5199
 email syd@batesmart.com.au
 http://www.batesmart.com.au

Bates Smart Pty Ltd ABN 70 004 999 400



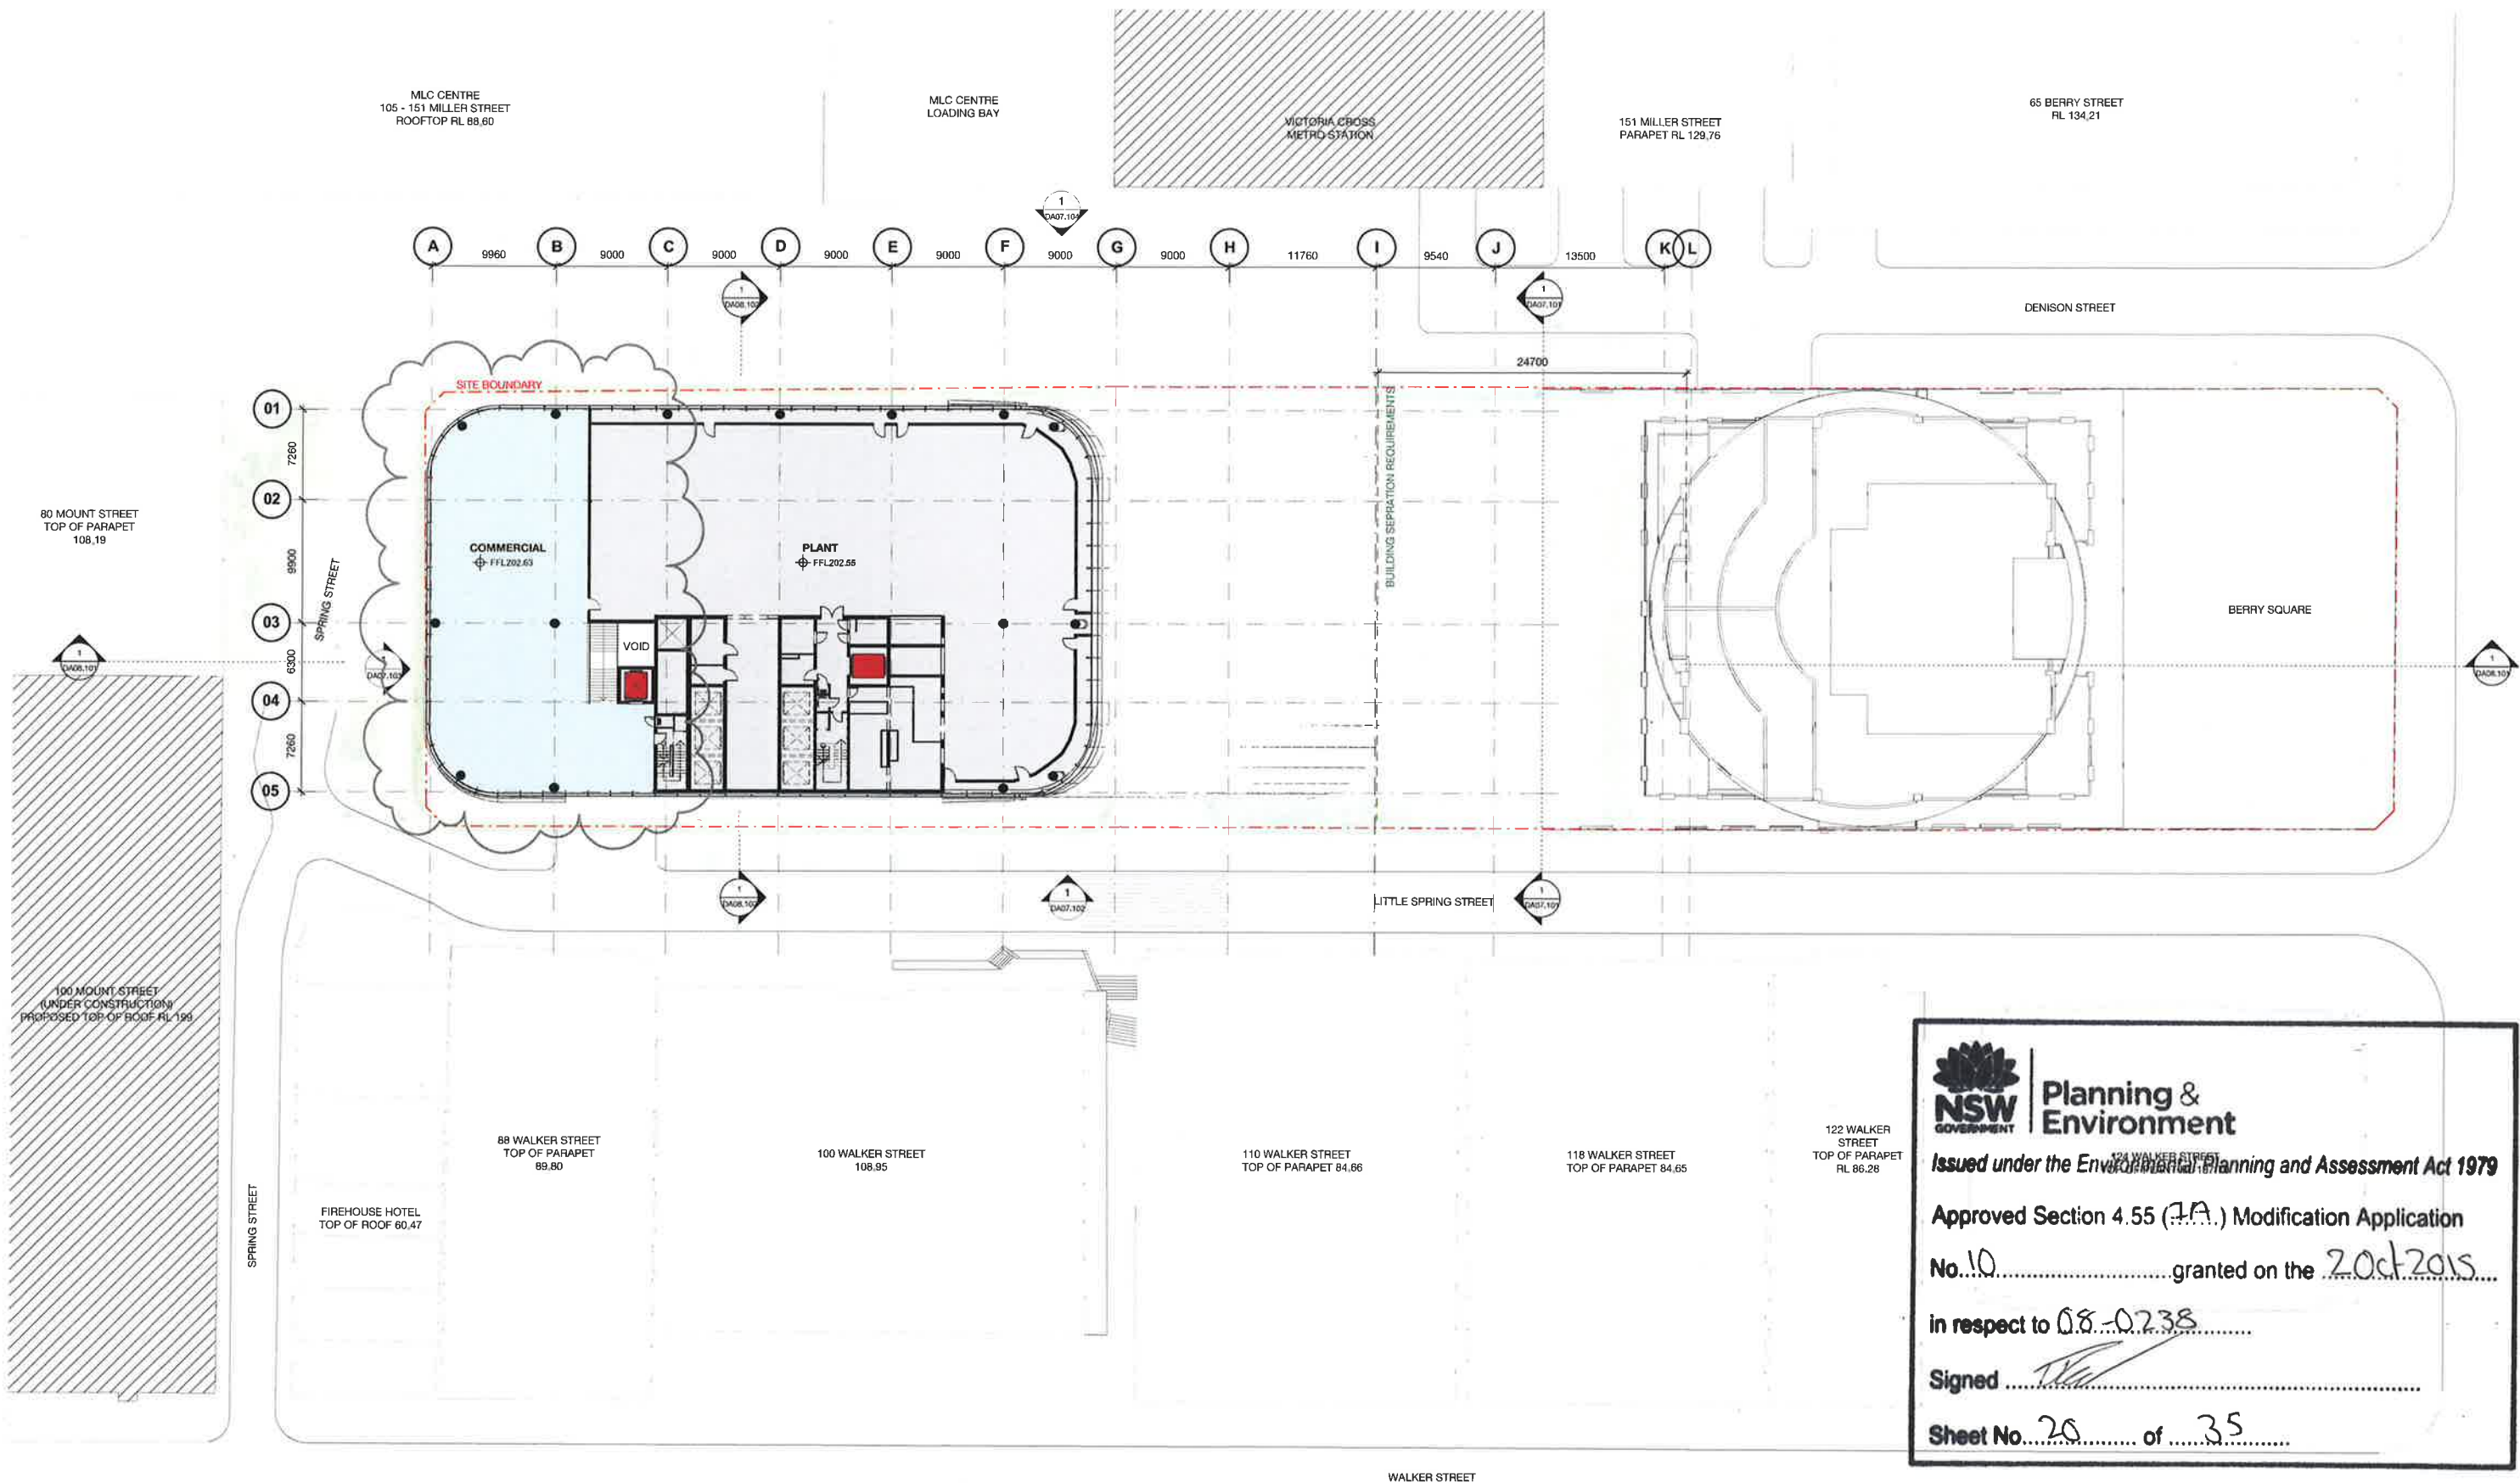

Planning & Environment

Issued under the Environmental Planning and Assessment Act 1979


Approved Section 4.55 (7A) Modification Application

No. 10 granted on the **20 Oct 2015**

in respect to 08-0238

Signed *[Signature]*

Sheet No. 20 of **35**

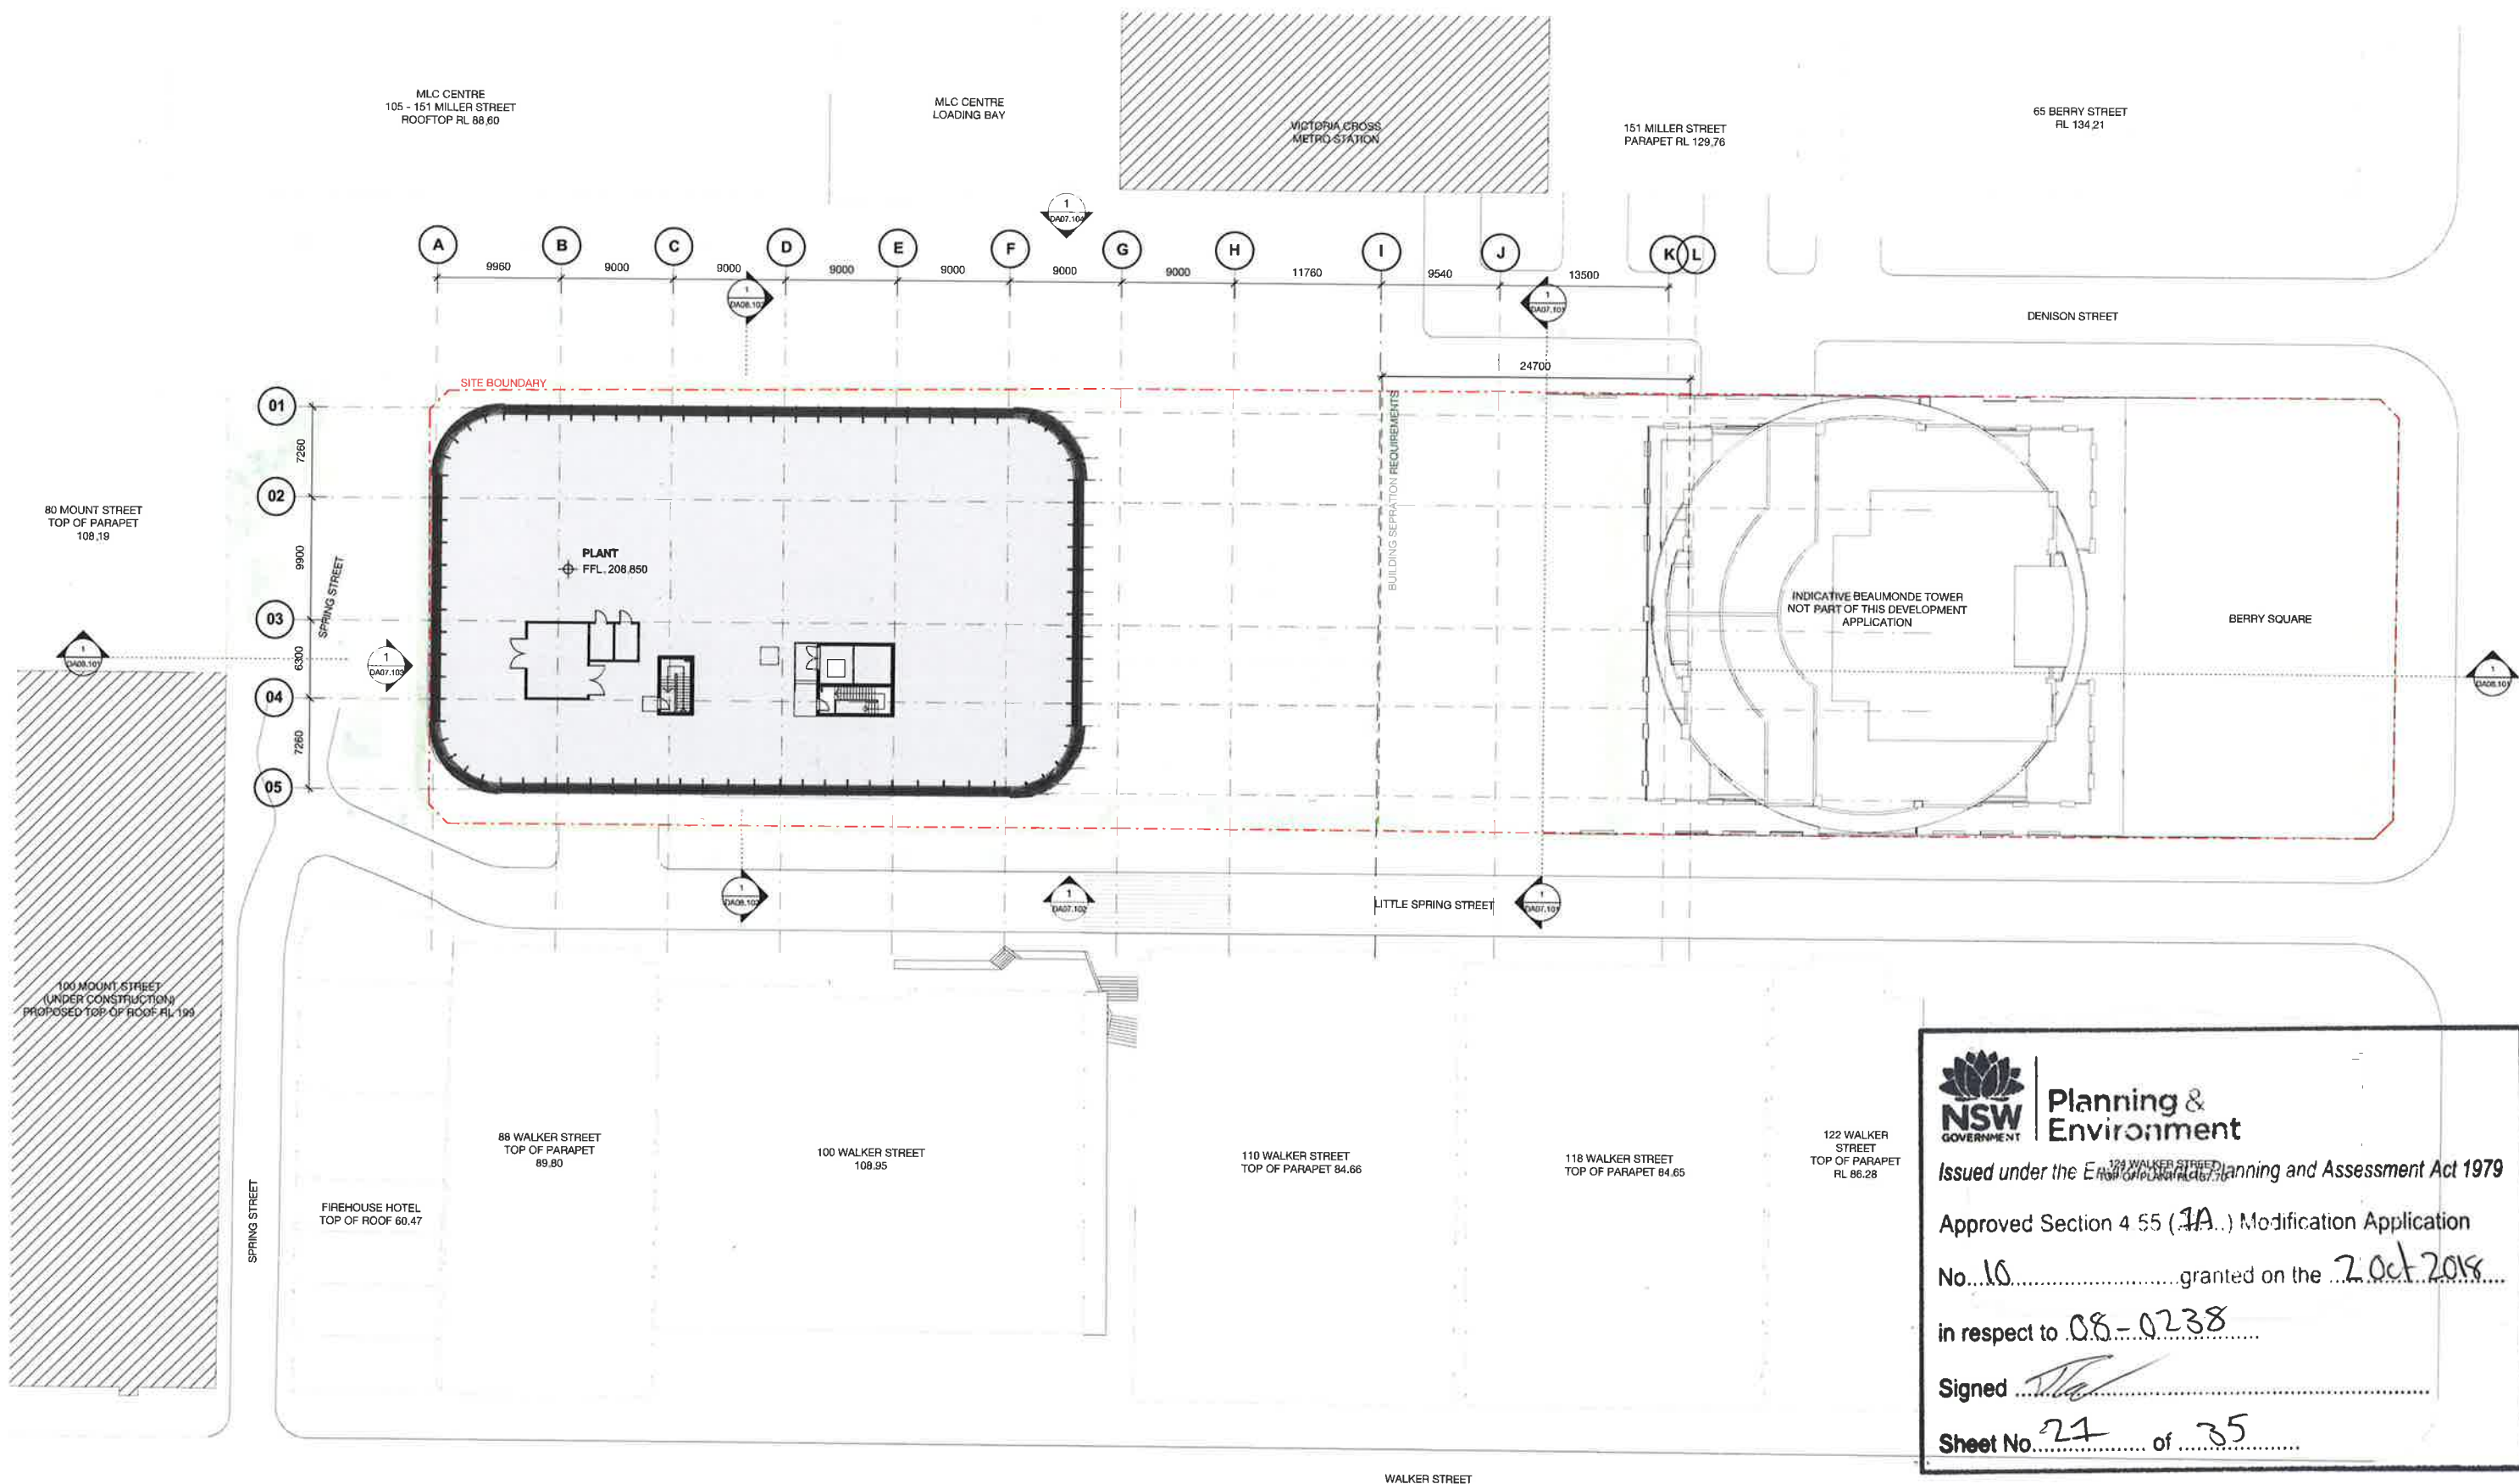

NSW GOVERNMENT | **Planning & Environment**

Issued under the *Environmental Planning and Assessment Act 1979*

Approved Section 4 55 (1A) Modification Application

No. 10 granted on the 2 Oct 2018

in respect to 08-0238

Signed *[Signature]*

Sheet No. 24 of 35

Client



Revision	Date	Description	Initial	Checked
1	08/05/18	MP08-0238 MOD 10	MDJ	AD
2	08/17/17	MP08-0238 MOD 9	MDJ	AD
3	05/05/17	MP08-0238 MOD 8	MDJ	AD
4	01/05/17	MP08-0238 MOD 7	MDJ	AD
5	11/13/16	MP08-0238 MOD 6	MDJ	AD

L37



1 Denison Street
North Sydney, NSW 2060
General Arrangement Plan
Level 37 - Upper Plant

Check all dimensions and site conditions prior to commencement of any work, the purchase or ordering of any materials, fittings, plant, services or equipment and the preparation of shop drawings and/or the fabrication of any components.
Do not scale drawings - refer to figure dimensions only. Any discrepancies shall immediately be referred to the architect for clarification.
All drawings may not be reproduced or distributed without prior permission from the architect.


Scale	1 : 250	@ A1
Drawn	MDJ	Checked AD
Project no.	s12055	
Status	Development Application	
Plot Date	9/05/2018 12:13:03 PM	
BIM	1DENISON_BS_ARCH	
Drawing no.	DA03.037	Revision 5

Melbourne 1 Nicholson Street
Melbourne VIC 3000 Australia
T 03 8664 6200 F 03 8664 6300
email mel@batesmart.com.au
http://www.batesmart.com.au

Sydney 43 Brisbane Street
Sunny Hills NSW 2010 Australia
T 02 8354 5100 F 02 8354 5199
email syd@batesmart.com.au
http://www.batesmart.com.au

Bates Smart Pty Ltd ABN 70 004 999 400

BATESSMART

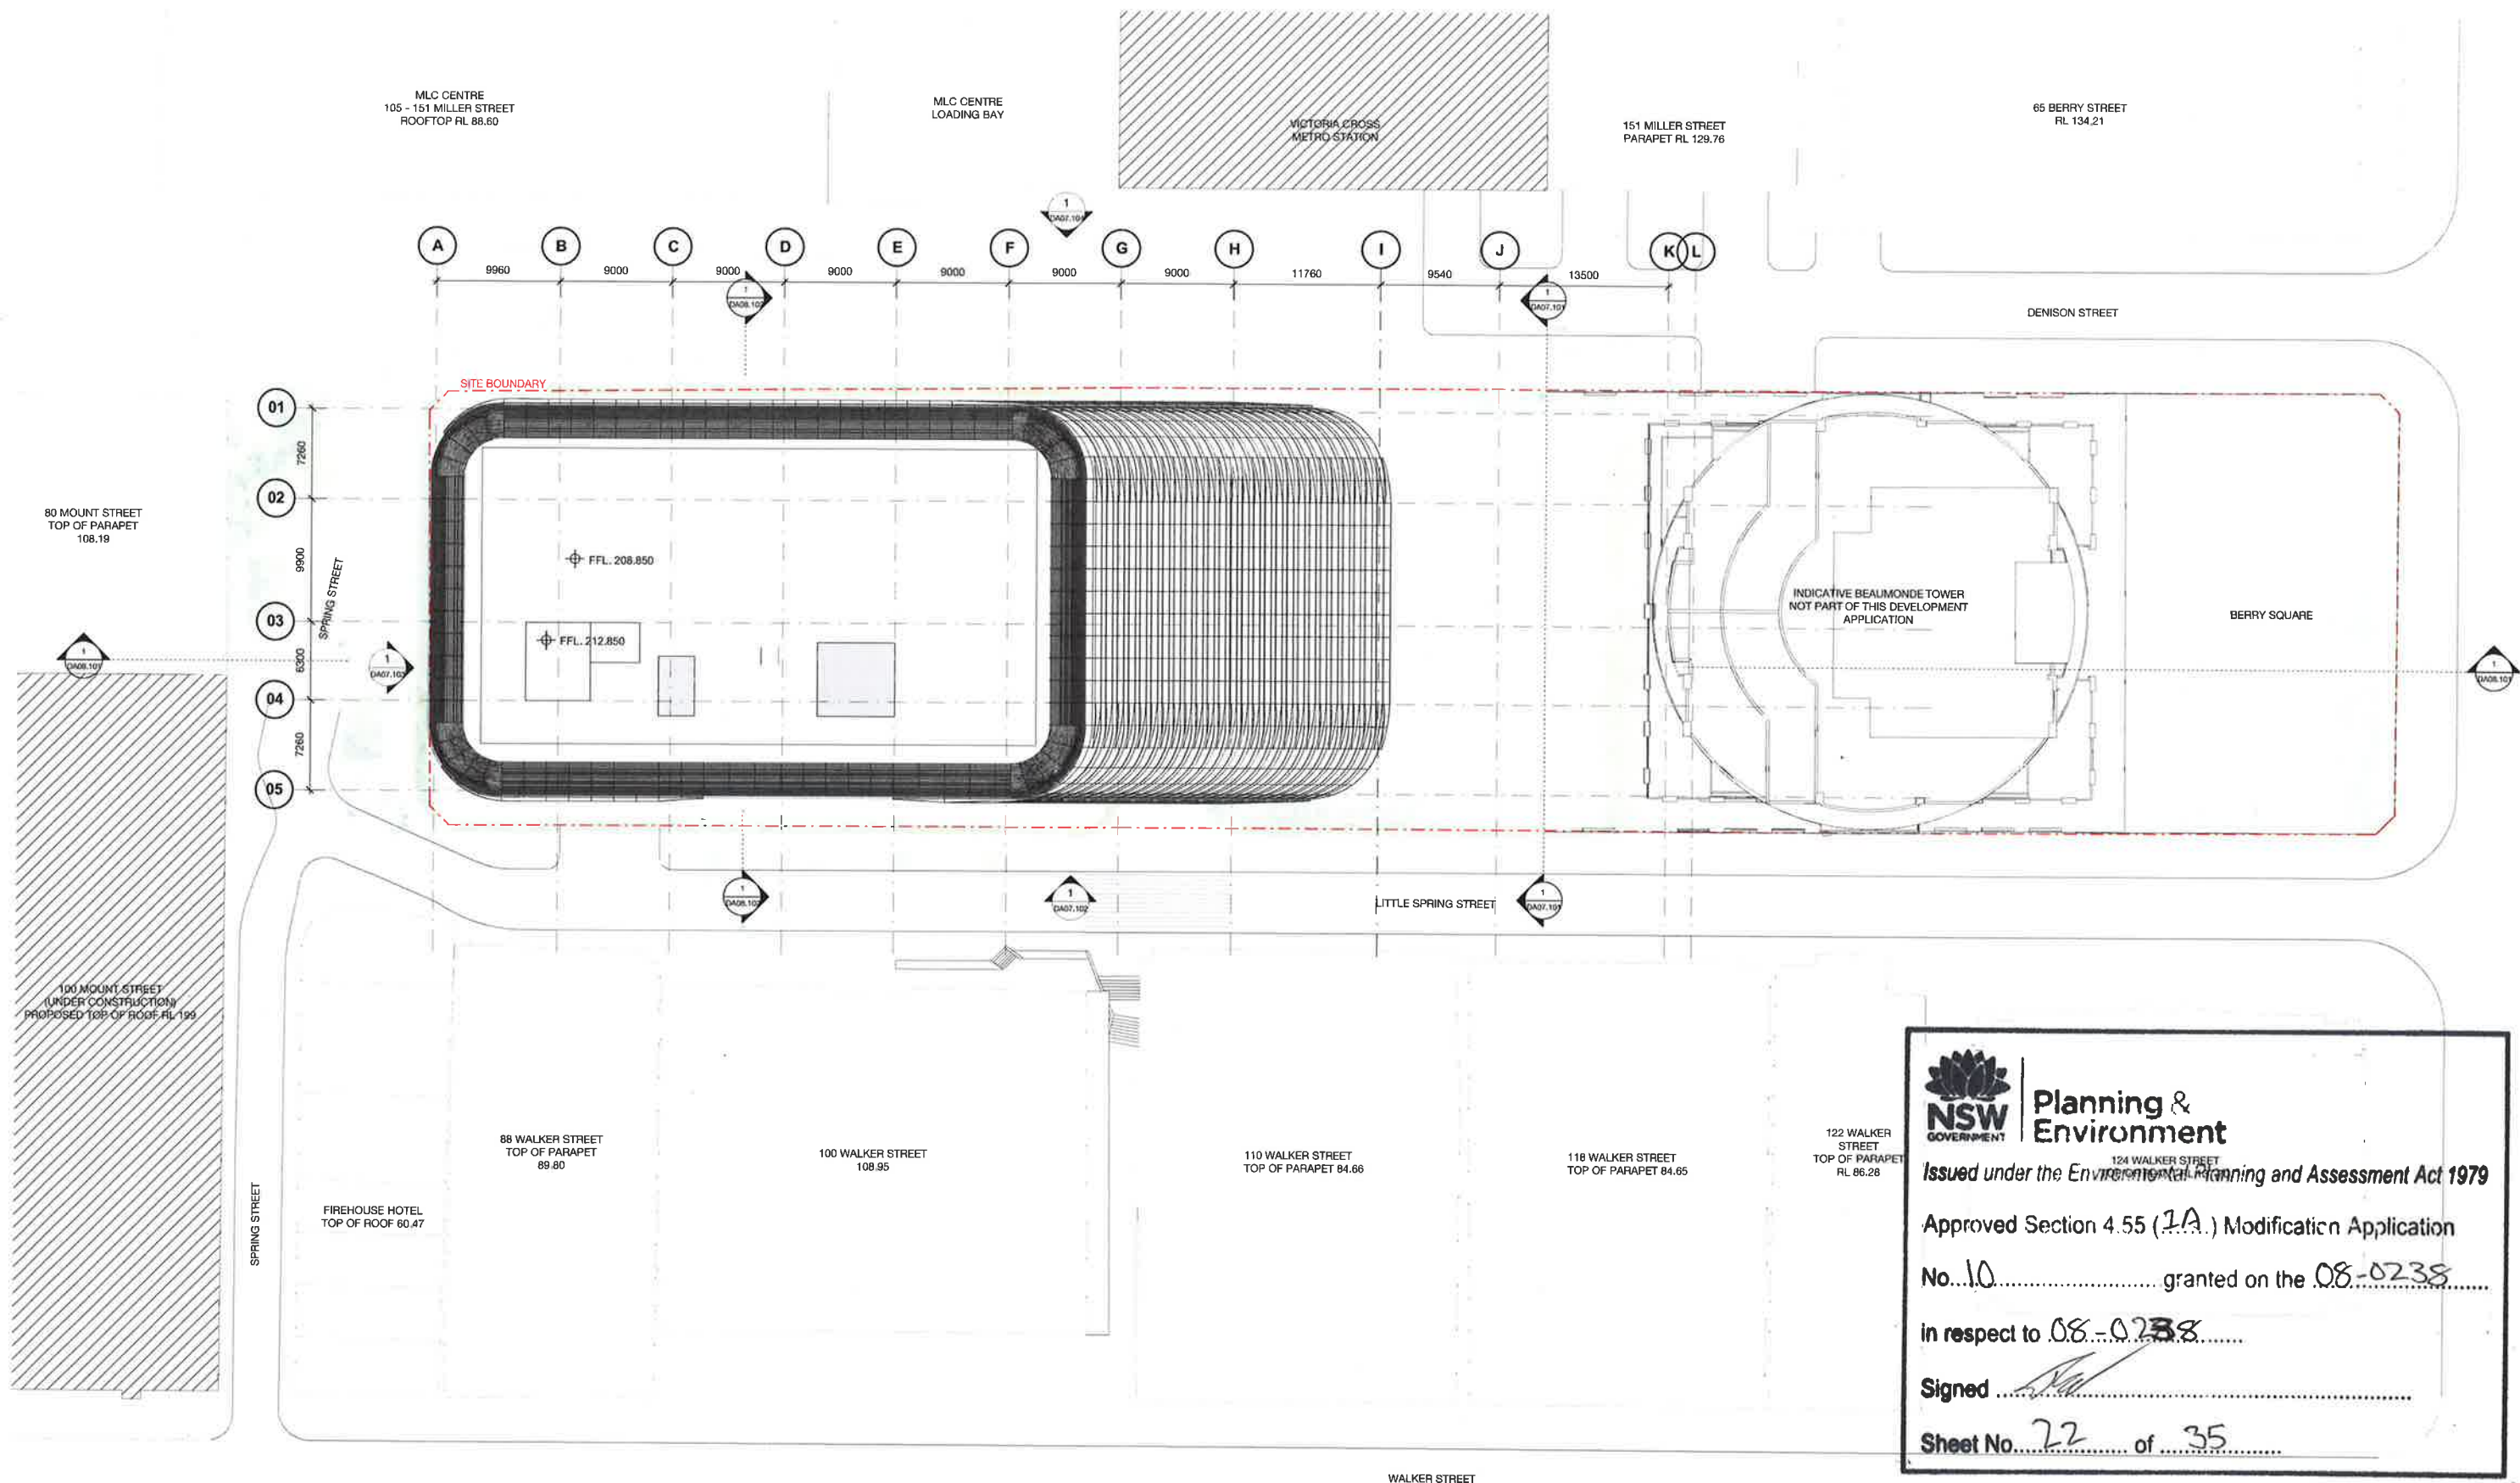

NSW GOVERNMENT | **Planning & Environment**

Issued under the Environmental Planning and Assessment Act 1979

Approved Section 4.55 (1A) Modification Application

No. 10 granted on the **08-0238**

in respect to 08-0238


Signed *[Signature]*

Sheet No. 22 of 35

Client



Revision	Date	Description	Initial	Checked
1	08.05.18	MP08-0238 N100.10	MDJ	AD
2	08.12.17	MP08-0238 N100.8	MDJ	AD
3	08.05.17	MP08-0238 N100.8	MDJ	AD
4	07.03.17	MP08-0238 N100.7	MDJ	AD
5	11.11.16	MP08-0238 N100.7	MDJ	AD

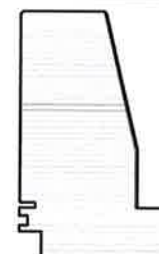

1 Denison Street
North Sydney, NSW 2060
General Arrangement Plan
Roof Level

Check all dimensions and site conditions prior to commencement of any work, the purchase or delivery of any materials, fittings, plant, services or equipment and the construction of any building and on the fabrication of any components.
 Do not scale drawings - refer to figured dimensions only. Any discrepancies shall immediately be referred to the architect for clarification.
 All drawings may not be reproduced or distributed without prior permission from the architect.


Scale	1 : 250	@ A1
Drawn	MDJ	Checked AD
Project no.	s12055	
Status	Development Application	
Plot Date	9/05/2018 12:17:09 PM	
BIM	1DENISON_BS_ARCH	
Drawing no.	DA03.038	Revision 5

Melbourne 1 Nicholson Street
 Melbourne VIC 3000 Australia
 T 03 8664 6200 F 03 8664 6300
 email mel@batesmart.com.au
 http://www.batesmart.com.au

Sydney 43 Brisbane Street
 Surry Hills NSW 2010 Australia
 T 02 8354 5100 F 02 8354 5199
 email syd@batesmart.com.au
 http://www.batesmart.com.au

Bates Smart Pty Ltd ABN 70 004 899 400


BATESSMART

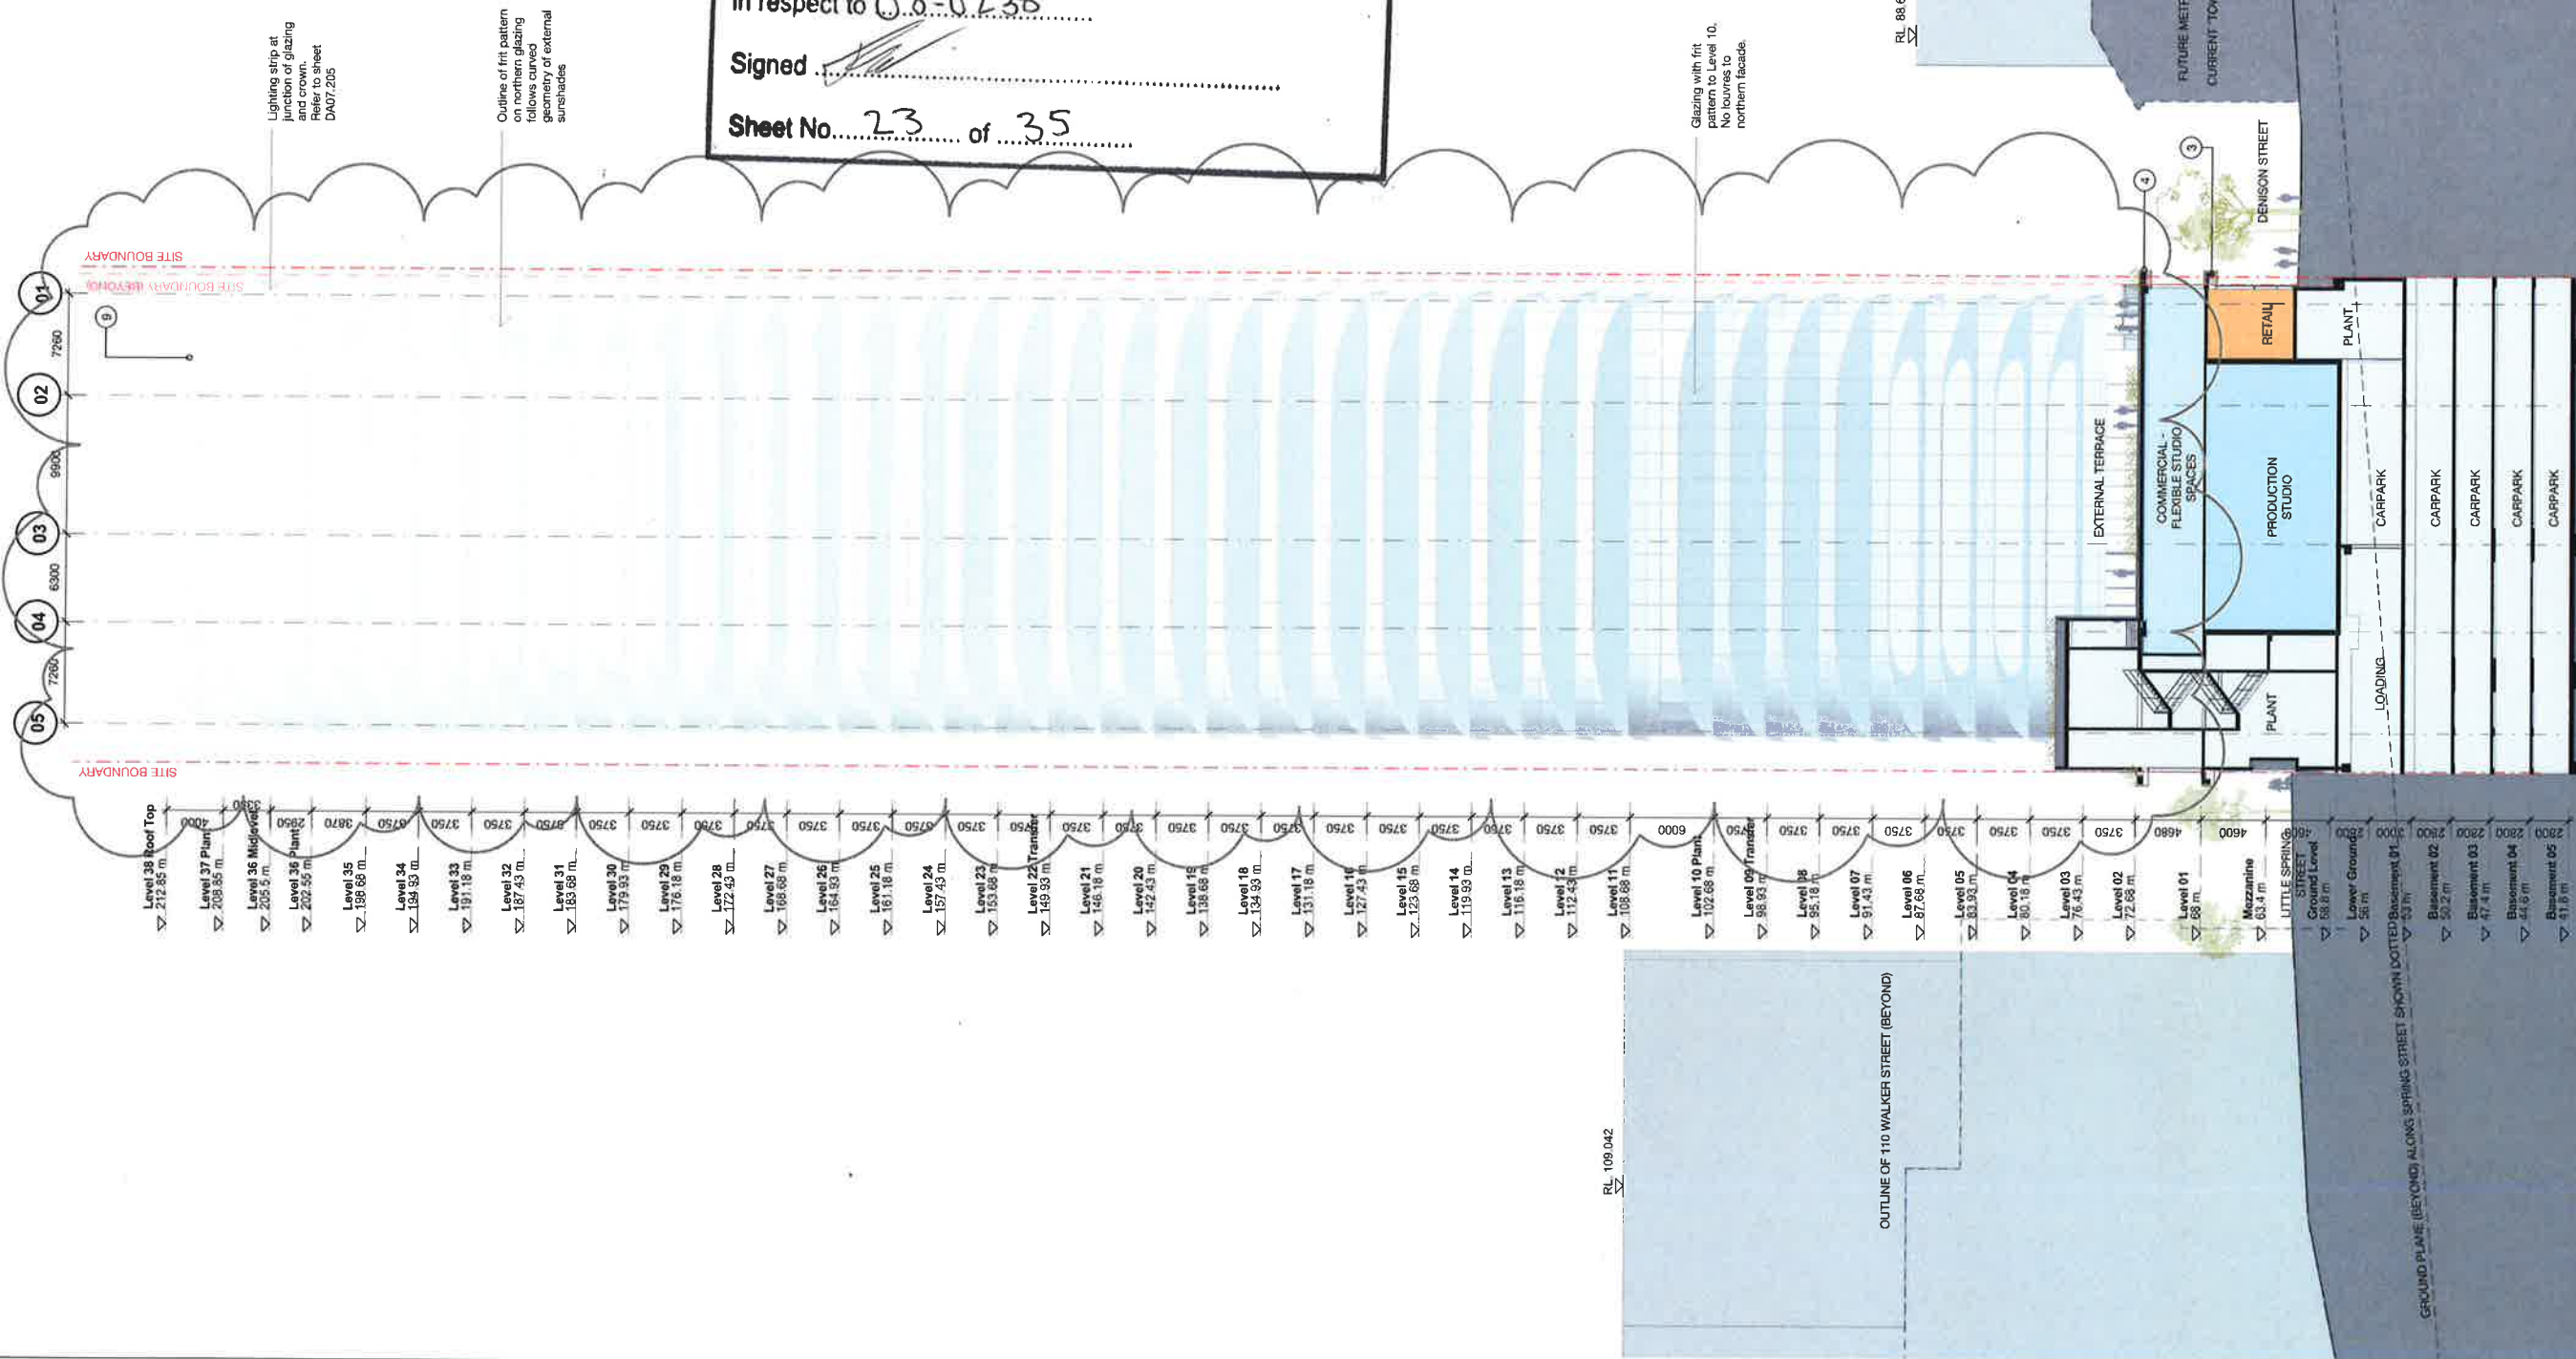

Client



01.05.18	MP03-0238 MOD 10	MDJ	AD
06.10.17	MP03-0238 MOD 9	MDJ	AD
05.05.17	MP03-0238 MOD 8	MDJ	AD
01.10.17	MP03-0238 MOD 7	MDJ	AD
11.11.16	MP03-0238 MOD 6	MDJ	AD

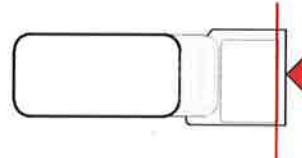

1 Denison Street
North Sydney, NSW 2060
Building Elevations
North Elevation

Check all dimensions and site conditions prior to commencement of any work. The architect is not responsible for any errors or omissions in the drawing or for the construction of any components.
Do not scale drawings - refer to figured dimensions only. Any discrepancies shall immediately be referred to the architect for clarification.
All drawings may not be reproduced or distributed without prior permission from the architect.

Scale	1 : 250	@ A1
Drawn	MDJ	Checked AD
Project no.	s12055	
Status	Development Application	
Plot Date	9/05/2018 12:17:58 PM	
BM	10DENISON_BS_ARCH	
Drawing no.	DA07.101	Revision 5

Melbourne 1 Nicholson Street
Melbourne VIC 3000 Australia
T 03 8664 6200 F 03 8664 6300
email mel@batesmart.com.au
http://www.batesmart.com.au
Bates Smart Pty Ltd ABN 70 004 999 400

Sydney 43 Brisbane Street
Surry Hills NSW 2010 Australia
T 02 8354 5100 F 02 8354 5199
email syd@batesmart.com.au
http://www.batesmart.com.au



K L
J
I
H
G
F
E
D
C
B
A

13500

9540

11760

9000

9000

9000

9000

9000

9560

No changes proposed to building envelope or facade treatments only.
Lighting strip at junction of glazing and crown.
Refer to sheet DA07.205
Alignment of lower edge of rooftop crown has been adjusted on east and west facades



Planning & Environment

Issued under the Environmental Planning and Assessment Act 1979

Approved Section 4.55 (1A) Modification Application

No.10..... granted on the 2 Oct 2018

in respect to 08-0238

Signed.....

Sheet No. 24 of 35

Level 38 Roof Top
▽ 212.85 m
Level 37 Plant
▽ 208.85 m
Level 36 Midlevel
▽ 205.5 m
Level 36 Plant
▽ 202.35 m
Level 35
▽ 198.66 m
Level 34
▽ 194.93 m
Level 33
▽ 191.16 m
Level 32
▽ 187.43 m
Level 31
▽ 183.69 m
Level 30
▽ 179.95 m
Level 29
▽ 176.16 m
Level 28
▽ 172.43 m
Level 27
▽ 168.66 m
Level 26
▽ 164.93 m
Level 25
▽ 161.16 m
Level 24
▽ 157.43 m
Level 23
▽ 153.66 m
Level 22 Transfer
▽ 149.93 m
Level 21
▽ 146.16 m
Level 20
▽ 142.43 m
Level 19
▽ 138.66 m
Level 18
▽ 134.93 m
Level 17
▽ 131.16 m
Level 16
▽ 127.43 m
Level 15
▽ 123.66 m
Level 14
▽ 119.93 m
Level 13
▽ 116.16 m
Level 12
▽ 112.43 m
Level 11
▽ 108.66 m
Level 10 Plant
▽ 102.66 m
Level 09 Transfer
▽ 98.93 m
Level 08
▽ 95.16 m
Level 07
▽ 91.43 m
Level 06
▽ 87.66 m
Level 05
▽ 83.93 m
Level 04
▽ 80.16 m
Level 03
▽ 76.43 m
Level 02
▽ 72.66 m
Level 01
▽ 68.93 m
Mezzanine
▽ 65.16 m
Ground Level
▽ 58.8 m
Lower Ground
▽ 55 m
Basement 01
▽ 52 m
Basement 02
▽ 48.2 m
Basement 03
▽ 44.4 m
Basement 04
▽ 40.6 m
Basement 05
▽ 36.8 m

1 Denison Street
North Sydney, NSW 2060

Building Elevations
East Elevation



Check all dimensions and any conditions prior to commencement of any work, the purchase or ordering of any materials, fittings, plant, services or equipment and the preparation of shop drawings and or the fabrication of any components.
Do not scale drawings - refer to figure dimensions only. Any discrepancies shall immediately be referred to the architect for clarification.
All drawings may not be reproduced or distributed without prior permission from the architect.

Scale	1 : 250	@ A1
Drawn	MDJ	Checked AD
Project no.	s12055	
Status	Development Application	
Plot Date	9/03/2018 12:24:44 PM	
BIM	1DENISON_BS_ARCH	
Drawing no.	DA07.102	Revision 5

Melbourne 1 Nicholson Street
Melbourne VIC 3000 Australia
T 03 8664 6200 F 03 8664 6300
email mel@batesmart.com.au
http://www.batesmart.com.au

Sydney 43 Brisbane Street
Surry Hills NSW 2010 Australia
T 02 8354 5100 F 02 8354 5199
email syd@batesmart.com.au
http://www.batesmart.com.au


Bates Smart Pty Ltd ABN 70 004 999 400

BATESSMART



1. Stone cladding - Austral black, honed face
2. Commercial glazing - alternate sizes with inset minor panel
3. Timber finish
4. Spill planting to facade edges
5. Anodised aluminium battens screen - Recessive warm grey
6. Curved, doubled glazing curtain wall
7. Fritted glass
8. Anodised aluminium privacy screen
9. Anodised aluminium rods

Revision	Date	Description	Drawn	Checked
1	06.06.18	WIP09-0238 MOD 13	MDJ	AD
2	08.12.17	WIP09-0238 MOD 14	MDJ	AD
3	09.05.17	WIP09-0238 MOD 15	MDJ	AD
4	01.05.17	WIP09-0238 MOD 16	MDJ	AD
5	11.11.16	WIP09-0238 MOD 17	MDJ	AD

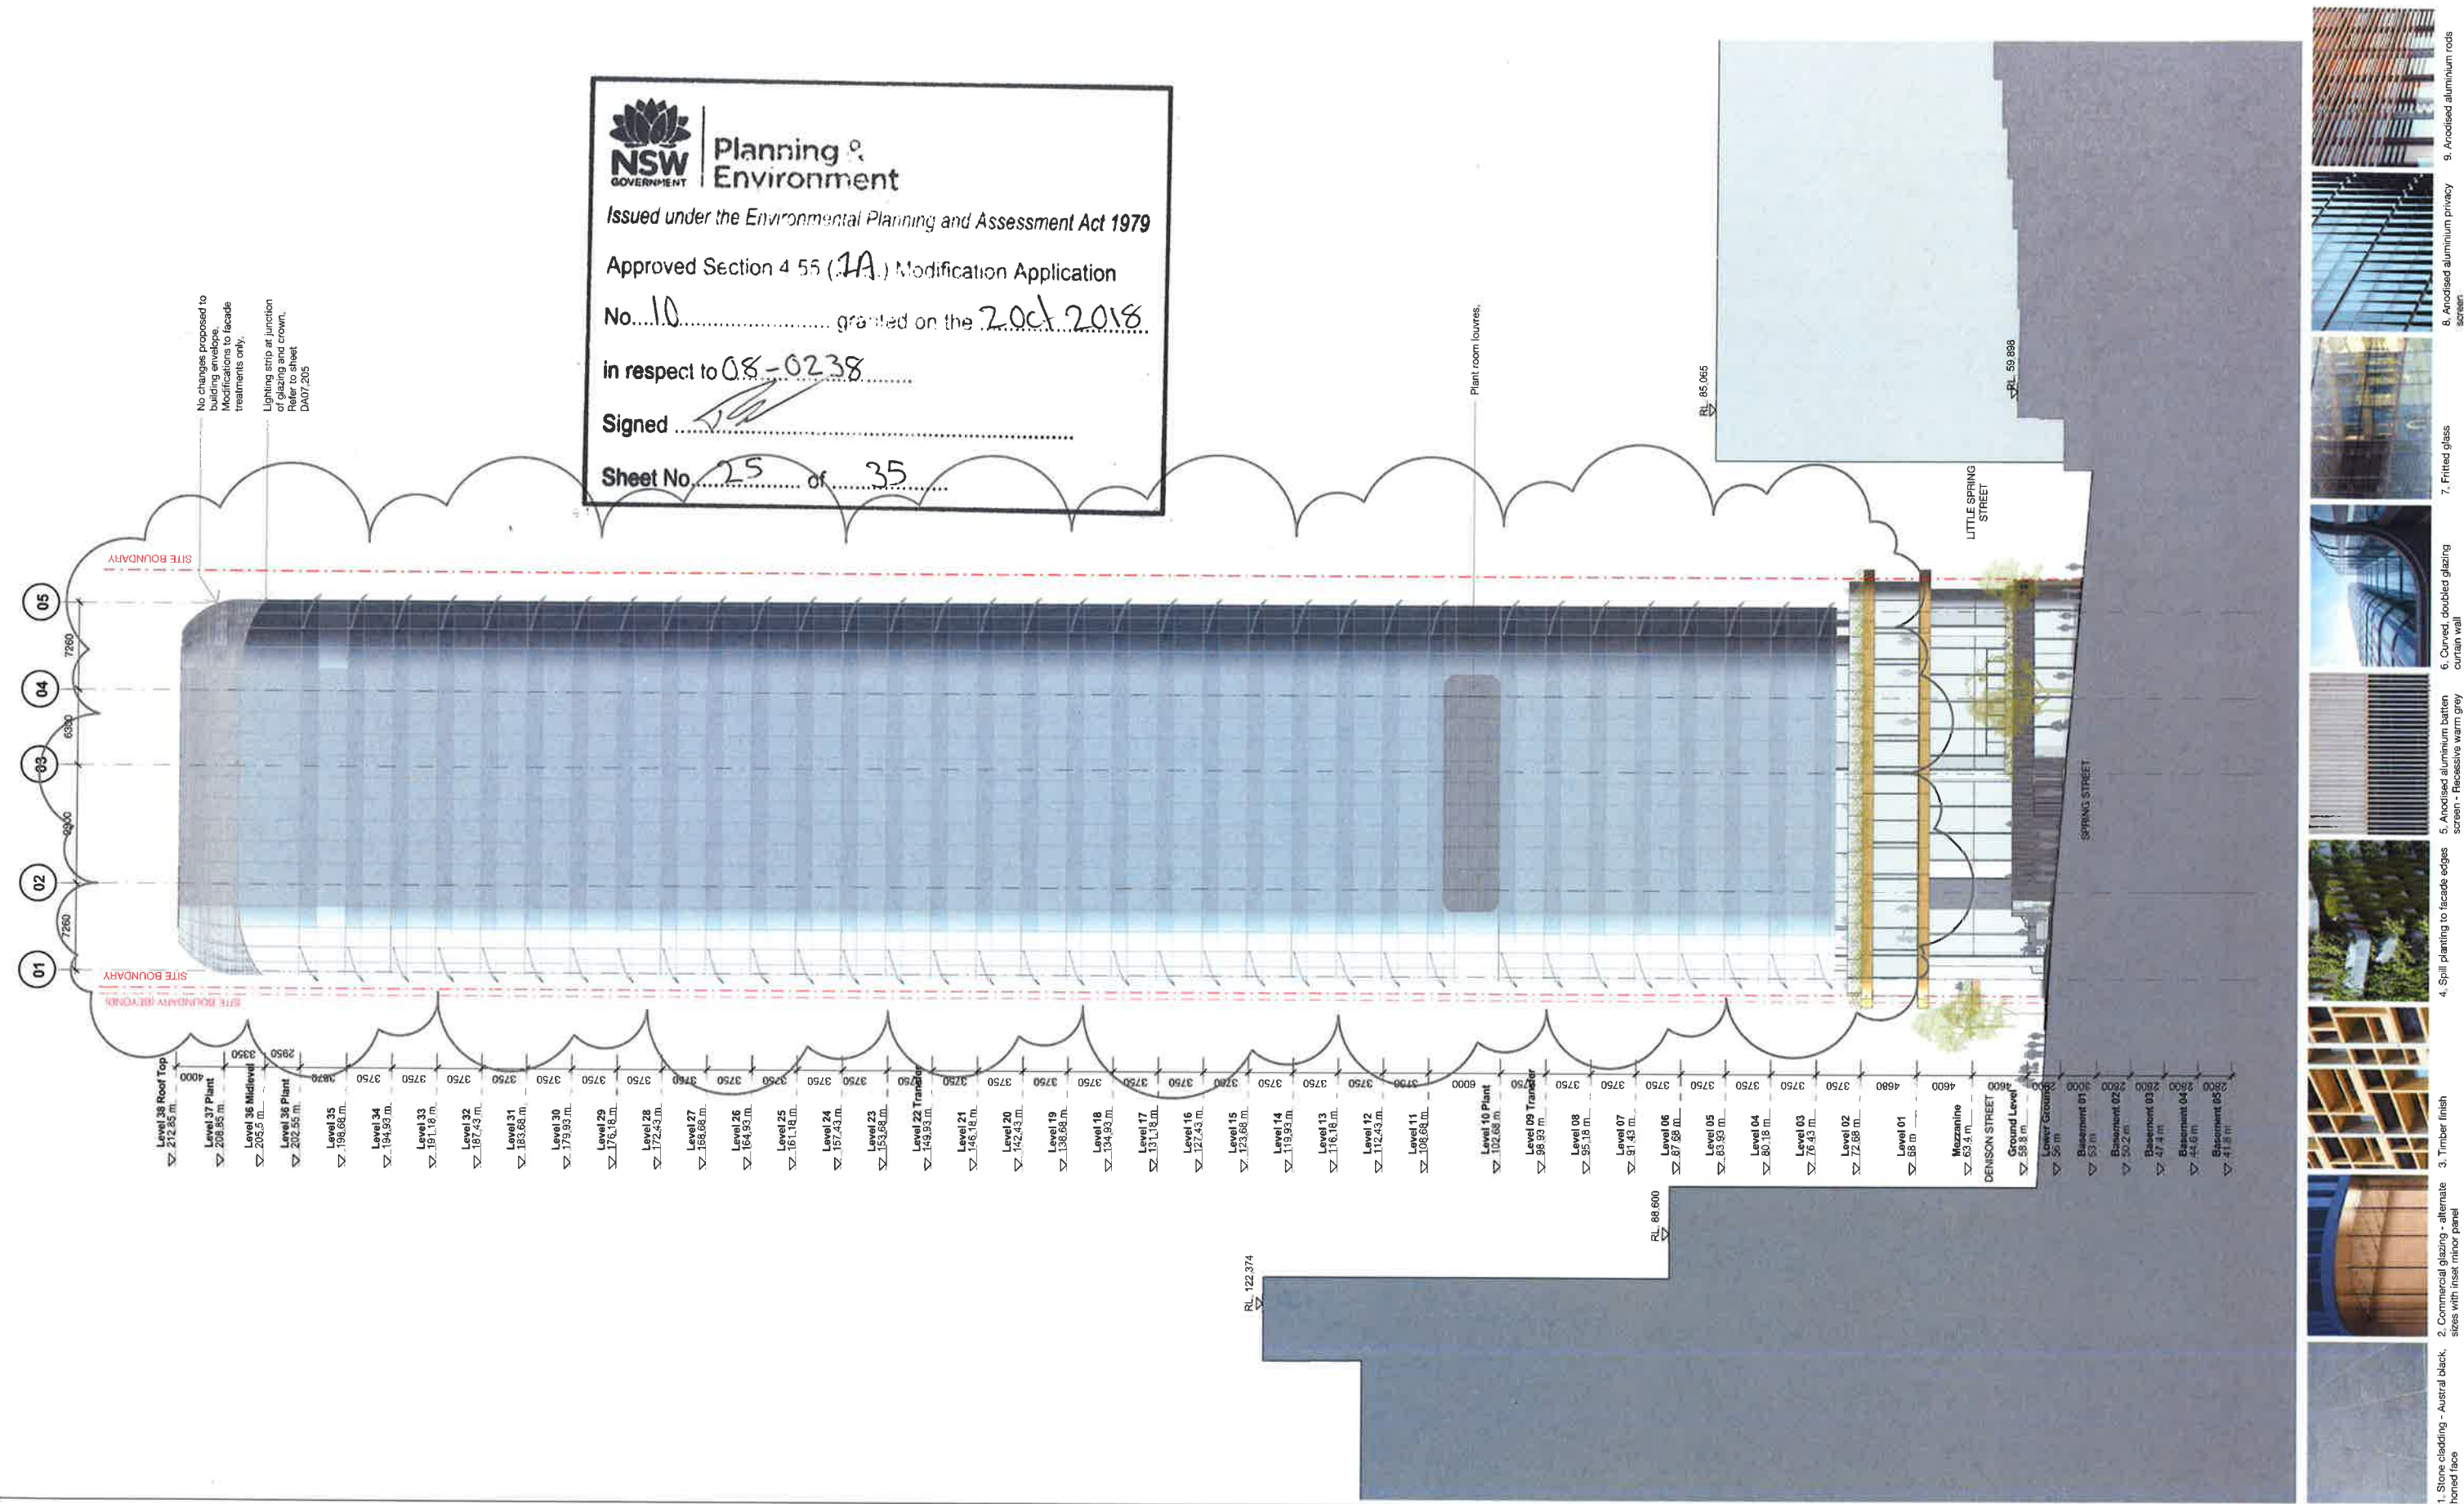

3	09.04.18	MPQS-0208 MOD 10	MOU	AD
4	08.12.17	MPQS-0208 MOD 9	MOU	AD
5	05.09.17	MPQS-0208 MOD 8	MOU	AD
6	01.03.17	MPQS-0208 MOD 7	MOU	AD
7	11.11.16	MPQS-0208 MOD 6	MOU	AD
Revision	Date	Description	Prep	Check



1 Denison Street
North Sydney, NSW 2060

Building Elevations
South Elevation

Check all dimensions and site conditions prior to commencement of any work, the purchase or ordering of any materials, fittings, plant, services or equipment and the preparation of shop drawings and/or the fabrication of any components.

Do not scale drawings: refer to figured dimensions only. Any discrepancies shall immediately be referred to the architect for clarification.

All drawings may not be reproduced or distributed without prior permission from the architect.

Scale	1 : 250	@ A1
Drawn	MDJ	Checked AD
Project no.	s12055	
Status	Development Application	
Plot Date	9/05/2018 12:02:05 PM	
BIM	1DENISON_BS_ARCH	
Drawing no.	DA07.103	Revision 5

Melbourne 1 Nicholson Street
Melbourne VIC 3000 Australia
T 03 8664 6200 F 03 8664 6300
email mel@batesmart.com.au
http://www.batesmart.com.au

Sydney 43 Brisbane Street
Surry Hills NSW 2010 Australia
T 02 8354 5100 F 02 8354 5199
email syd@batesmart.com.au
http://www.batesmart.com.au

Bates Smart Pty Ltd ABN 70 004 999 400

Issued under the Environmental Planning and Assessment Act 1979

Approved Section 4 55(1) Modification Application

No. 10 dated 20 Oct 2018

in respect to 0.8 - 0.238

Signed [Signature]

Sheet No. 26 of 35

No changes proposed to building envelope. Modifications to facade treatments only.

Lighting strip at junction of glazing and crown. Refer to sheet DA07/205

Alignment of lower edge of rooftop crown has been adjusted on east and west facades

STRAVA BOUNDARY

Level 38 Roof Top
▽ 212.85 m

Level 37 Plant
▽ 208.85 m

Level 36 Midlevel
▽ 205.5 m

Level 36 Plant
▽ 202.55 m

Level 35
▽ 198.66 m

Level 34
▽ 194.93 m

Level 33
▽ 191.16 m

Level 32
▽ 187.43 m

Level 31
▽ 183.69 m

Level 30
▽ 179.95 m

Level 29
▽ 176.16 m

Level 28
▽ 172.43 m

Level 27
▽ 168.66 m

Level 26
▽ 164.93 m

Level 25
▽ 161.16 m

Level 24
▽ 157.43 m

Level 23
▽ 153.69 m

Level 22 Transfer
▽ 149.93 m

Level 21
▽ 146.16 m

Level 20
▽ 142.43 m

Level 19
▽ 138.69 m

Level 18
▽ 134.93 m

Level 17
▽ 131.16 m

Level 16
▽ 127.43 m

Level 15
▽ 123.69 m

Level 14
▽ 119.93 m

Level 13
▽ 116.16 m

Level 12
▽ 112.43 m

Level 11
▽ 108.69 m

Level 10 Plant
▽ 102.69 m

Level 09 Transfer
▽ 98.93 m

Level 08
▽ 95.16 m

Level 07
▽ 91.43 m

Level 06
▽ 87.69 m

Level 05
▽ 83.93 m

Level 04
▽ 80.16 m

Level 03
▽ 76.43 m

Level 02
▽ 72.69 m

Level 01
▽ 68 m

Mezzanine
▽ 63.4 m

Ground Level
▽ 58.8 m

Lower Ground
▽ 55 m

Basement 01
▽ 51 m

Basement 02
▽ 47.4 m

Basement 03
▽ 43.6 m

Basement 04
▽ 39.8 m

Basement 05
▽ 36 m



1 Denison Street
North Sydney, NSW 2060

Building Elevations
West Elevation

Check all dimensions and site conditions prior to commencement of any work, the purchase or ordering of any materials, fittings, plant, services or equipment and the preparation of shop drawings and/or the fabrication of any components.

Do not scale drawings; refer to figured dimensions only. Any discrepancies shall immediately be referred to the architect for clarification.

All drawings may not be reproduced or distributed without prior permission from the architect.

Scale	1 : 250	@ A1
Drawn	AA	Checked AD
Project no.	s12055	
Status	Development Application	
Plot Date	24/05/2018 3:14:46 PM	
BIM	1DENISON_BS_ARCH	
Drawing no.	DA07.104	Revision 5

Melbourne 1 Nicholson Street
Melbourne VIC 3000 Australia
T 03 8664 6200 F 03 8664 6300
email mel@batesmart.com.au
http://www.batesmart.com.au

Sydney 43 Brisbane Street
Surry Hills NSW 2010 Australia
T 02 8354 5100 F 02 8354 5199
email syd@batesmart.com.au
http://www.batesmart.com.au

Bates Smart Pty Ltd ABN 70 004 999 400

BATESSMART



1. Stone cladding - Austral black, honed face

2. Commercial glazing - alternate sizes with inset minor panel

3. Timber finish

4. Spill planting to facade edges


5. Anodised aluminium battens screen - Recessive warm grey

6. Curved, doubled glazing curtain wall

7. Fritted glass

8. Anodised aluminium privacy screen

9. Anodised aluminium rods

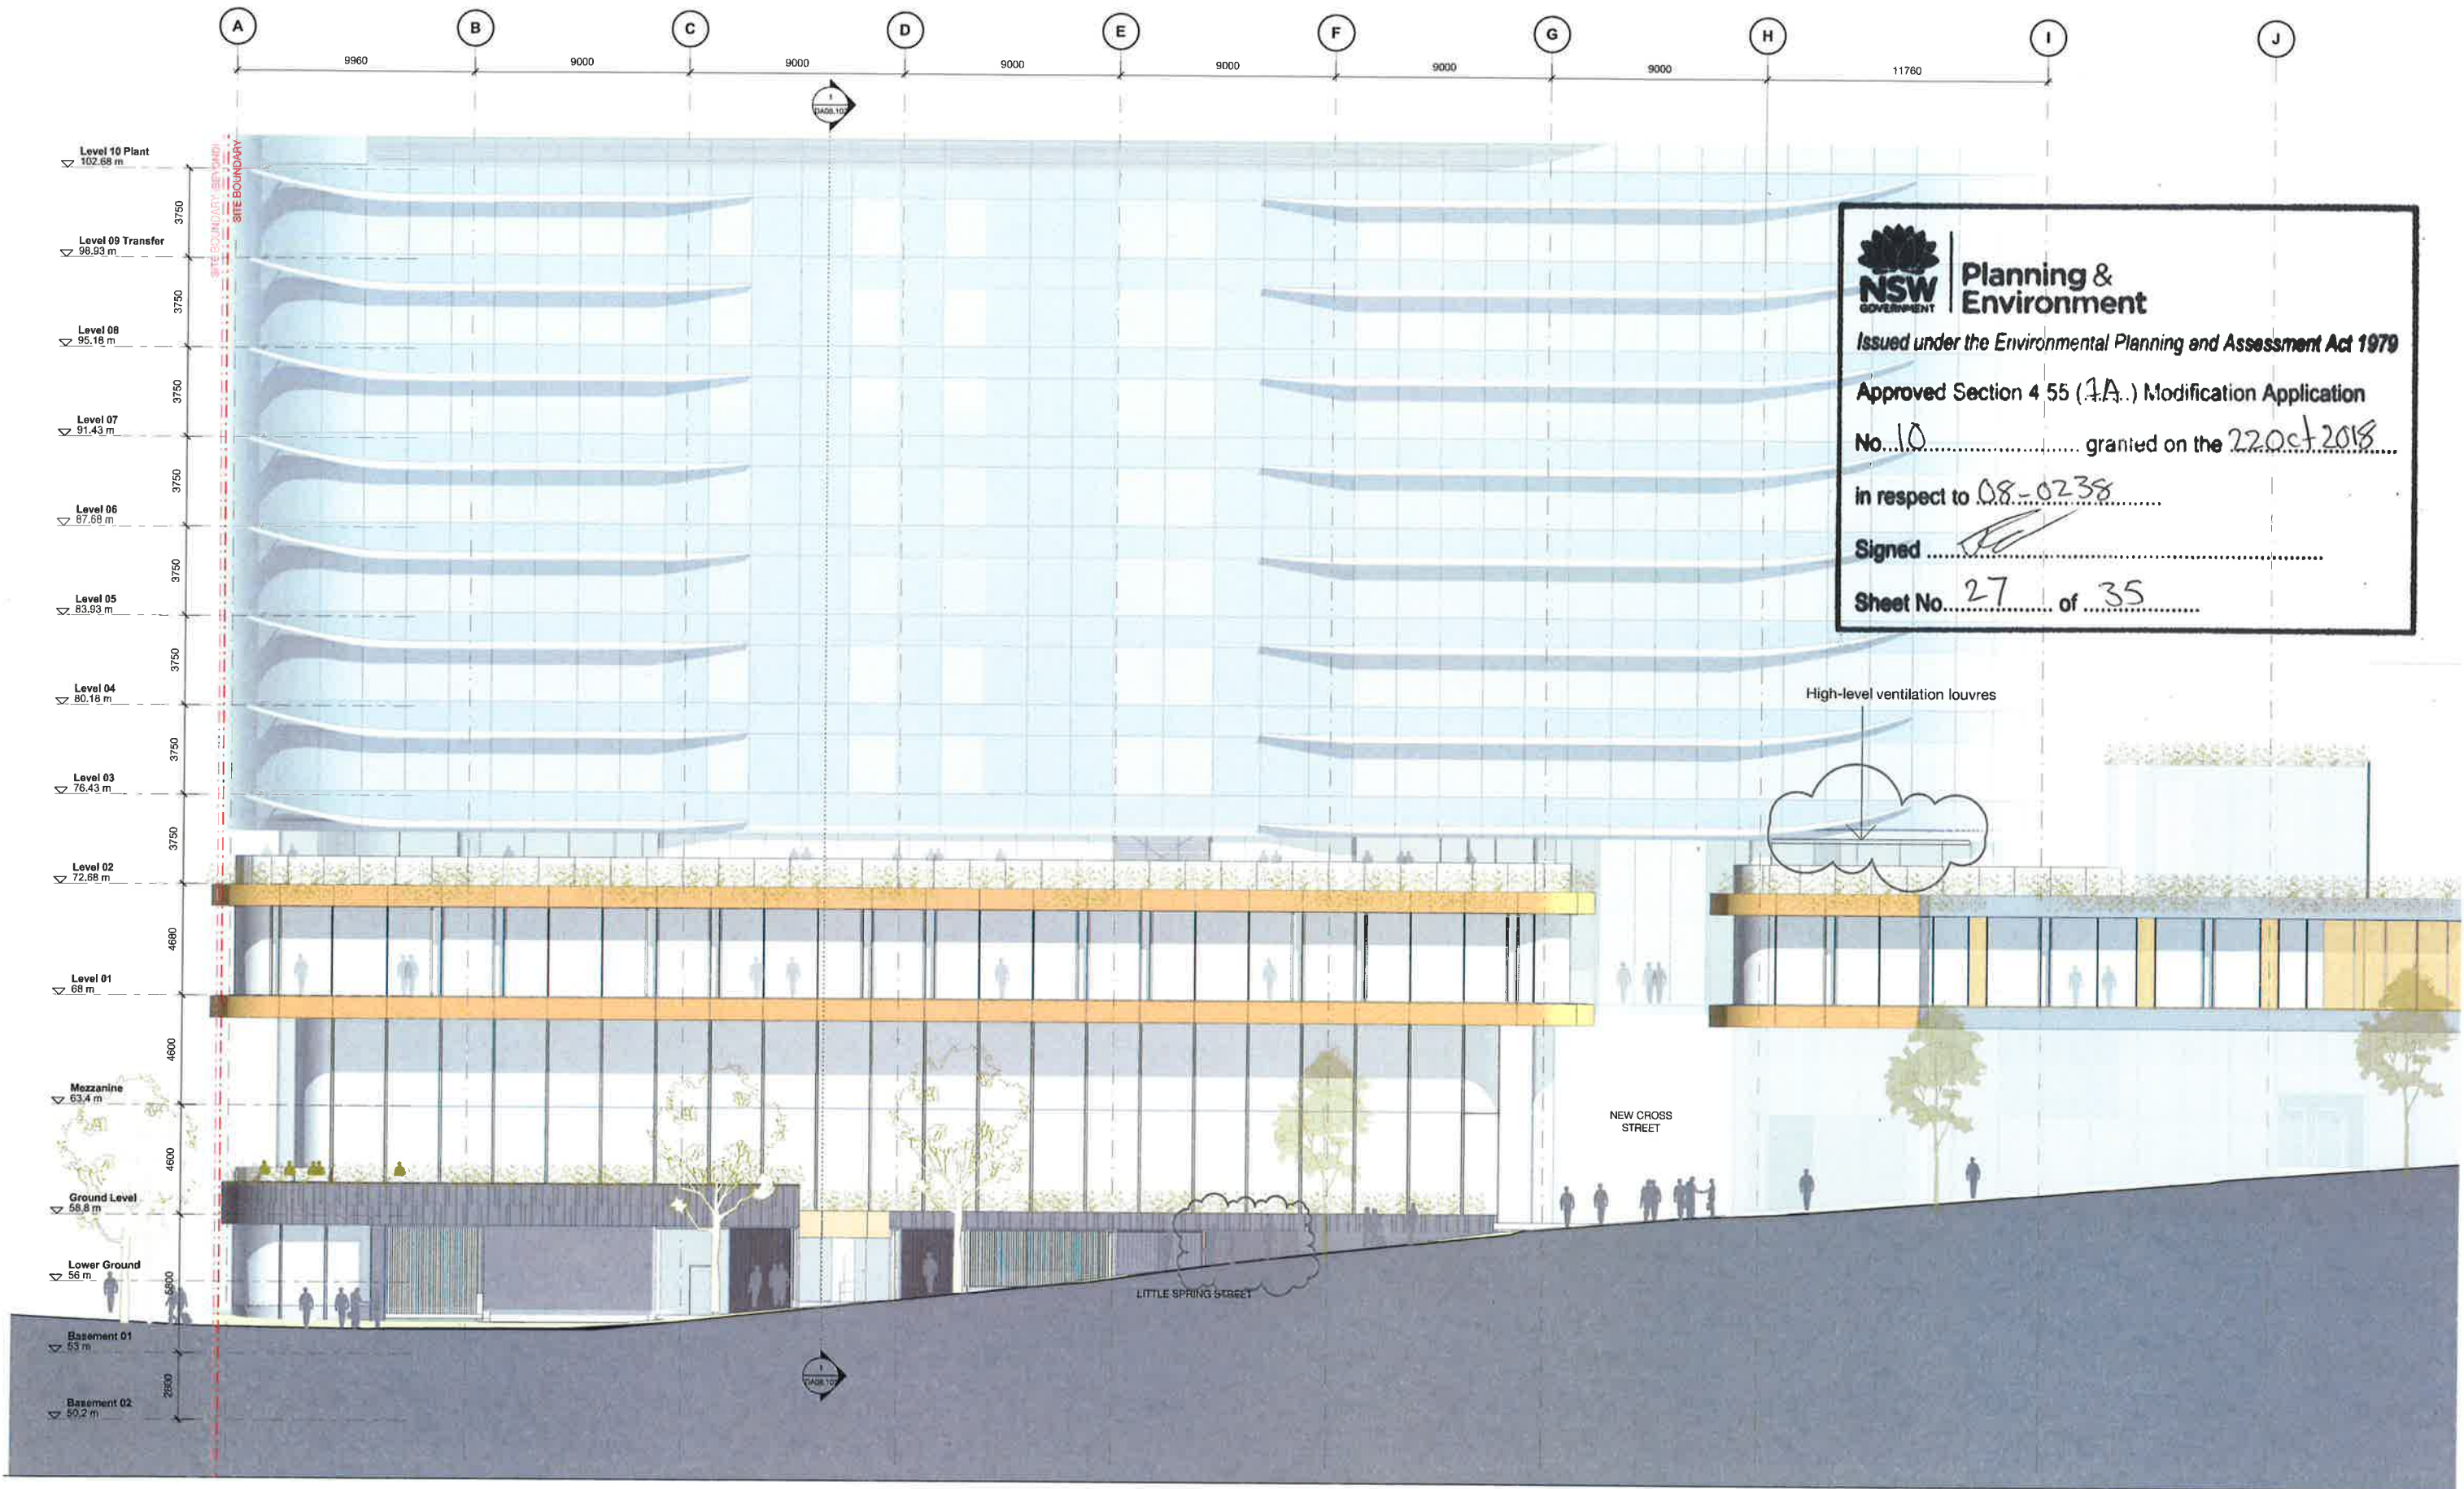

NSW GOVERNMENT | **Planning & Environment**
 Issued under the *Environmental Planning and Assessment Act 1979*
 Approved Section 4 55 (1A.) Modification Application
 No. 10 granted on the 22 Oct 2018
 in respect to 08-0238
 Signed *[Signature]*
 Sheet No. 27 of 35

Client



Revision	Date	Description	Initial	Checked
1	24/05/18	MP08-0238 MOD 10	AA	AD
2	08/12/17	MP08-0238 MOD 9	MDU	AD
3	05/06/17	MP08-0238 MOD 8	MDU	AD
4	01/02/17	MP08-0238 MOD 7	MDU	AD
5	11/11/16	MP08-0238 MOD 6	MDU	AD




1 Denison Street
 North Sydney, NSW 2060
 Building Elevations
 Detailed Street Elevation - Little
 Spring Street

Check all dimensions and site conditions prior to commencement of any work. The purchaser or ordering of any materials, fittings, plant, services or equipment and the preparation of shop drawings and/or the fabrication of any components.
 Do not scale drawings - refer to figured dimensions only. Any discrepancies shall immediately be referred to the architect for clarification.
 All drawings may not be reproduced or distributed without prior permission from the architect.

Scale	1 : 125	@ A1
Drawn	AA	Checked AD
Project no.	s12055	
Status	Development Application	
Plot Date	24/05/2018 5:15:32 PM	
BIM	1DENISON_BS_ARCH	
Drawing no.	DA07.202	Revision 5

Melbourne 1 Nicholson Street
 Melbourne VIC 3000 Australia
 T 03 8564 6200 F 03 8564 6300
 email mel@batesmart.com.au
 http://www.batesmart.com.au
 Sydney 43 Brisbane Street
 Surry Hills NSW 2010 Australia
 T 02 8354 5100 F 02 8354 5199
 email syd@batesmart.com.au
 http://www.batesmart.com.au
 Bates Smart Pty Ltd ABN 70 004 999 400

BATESSMART

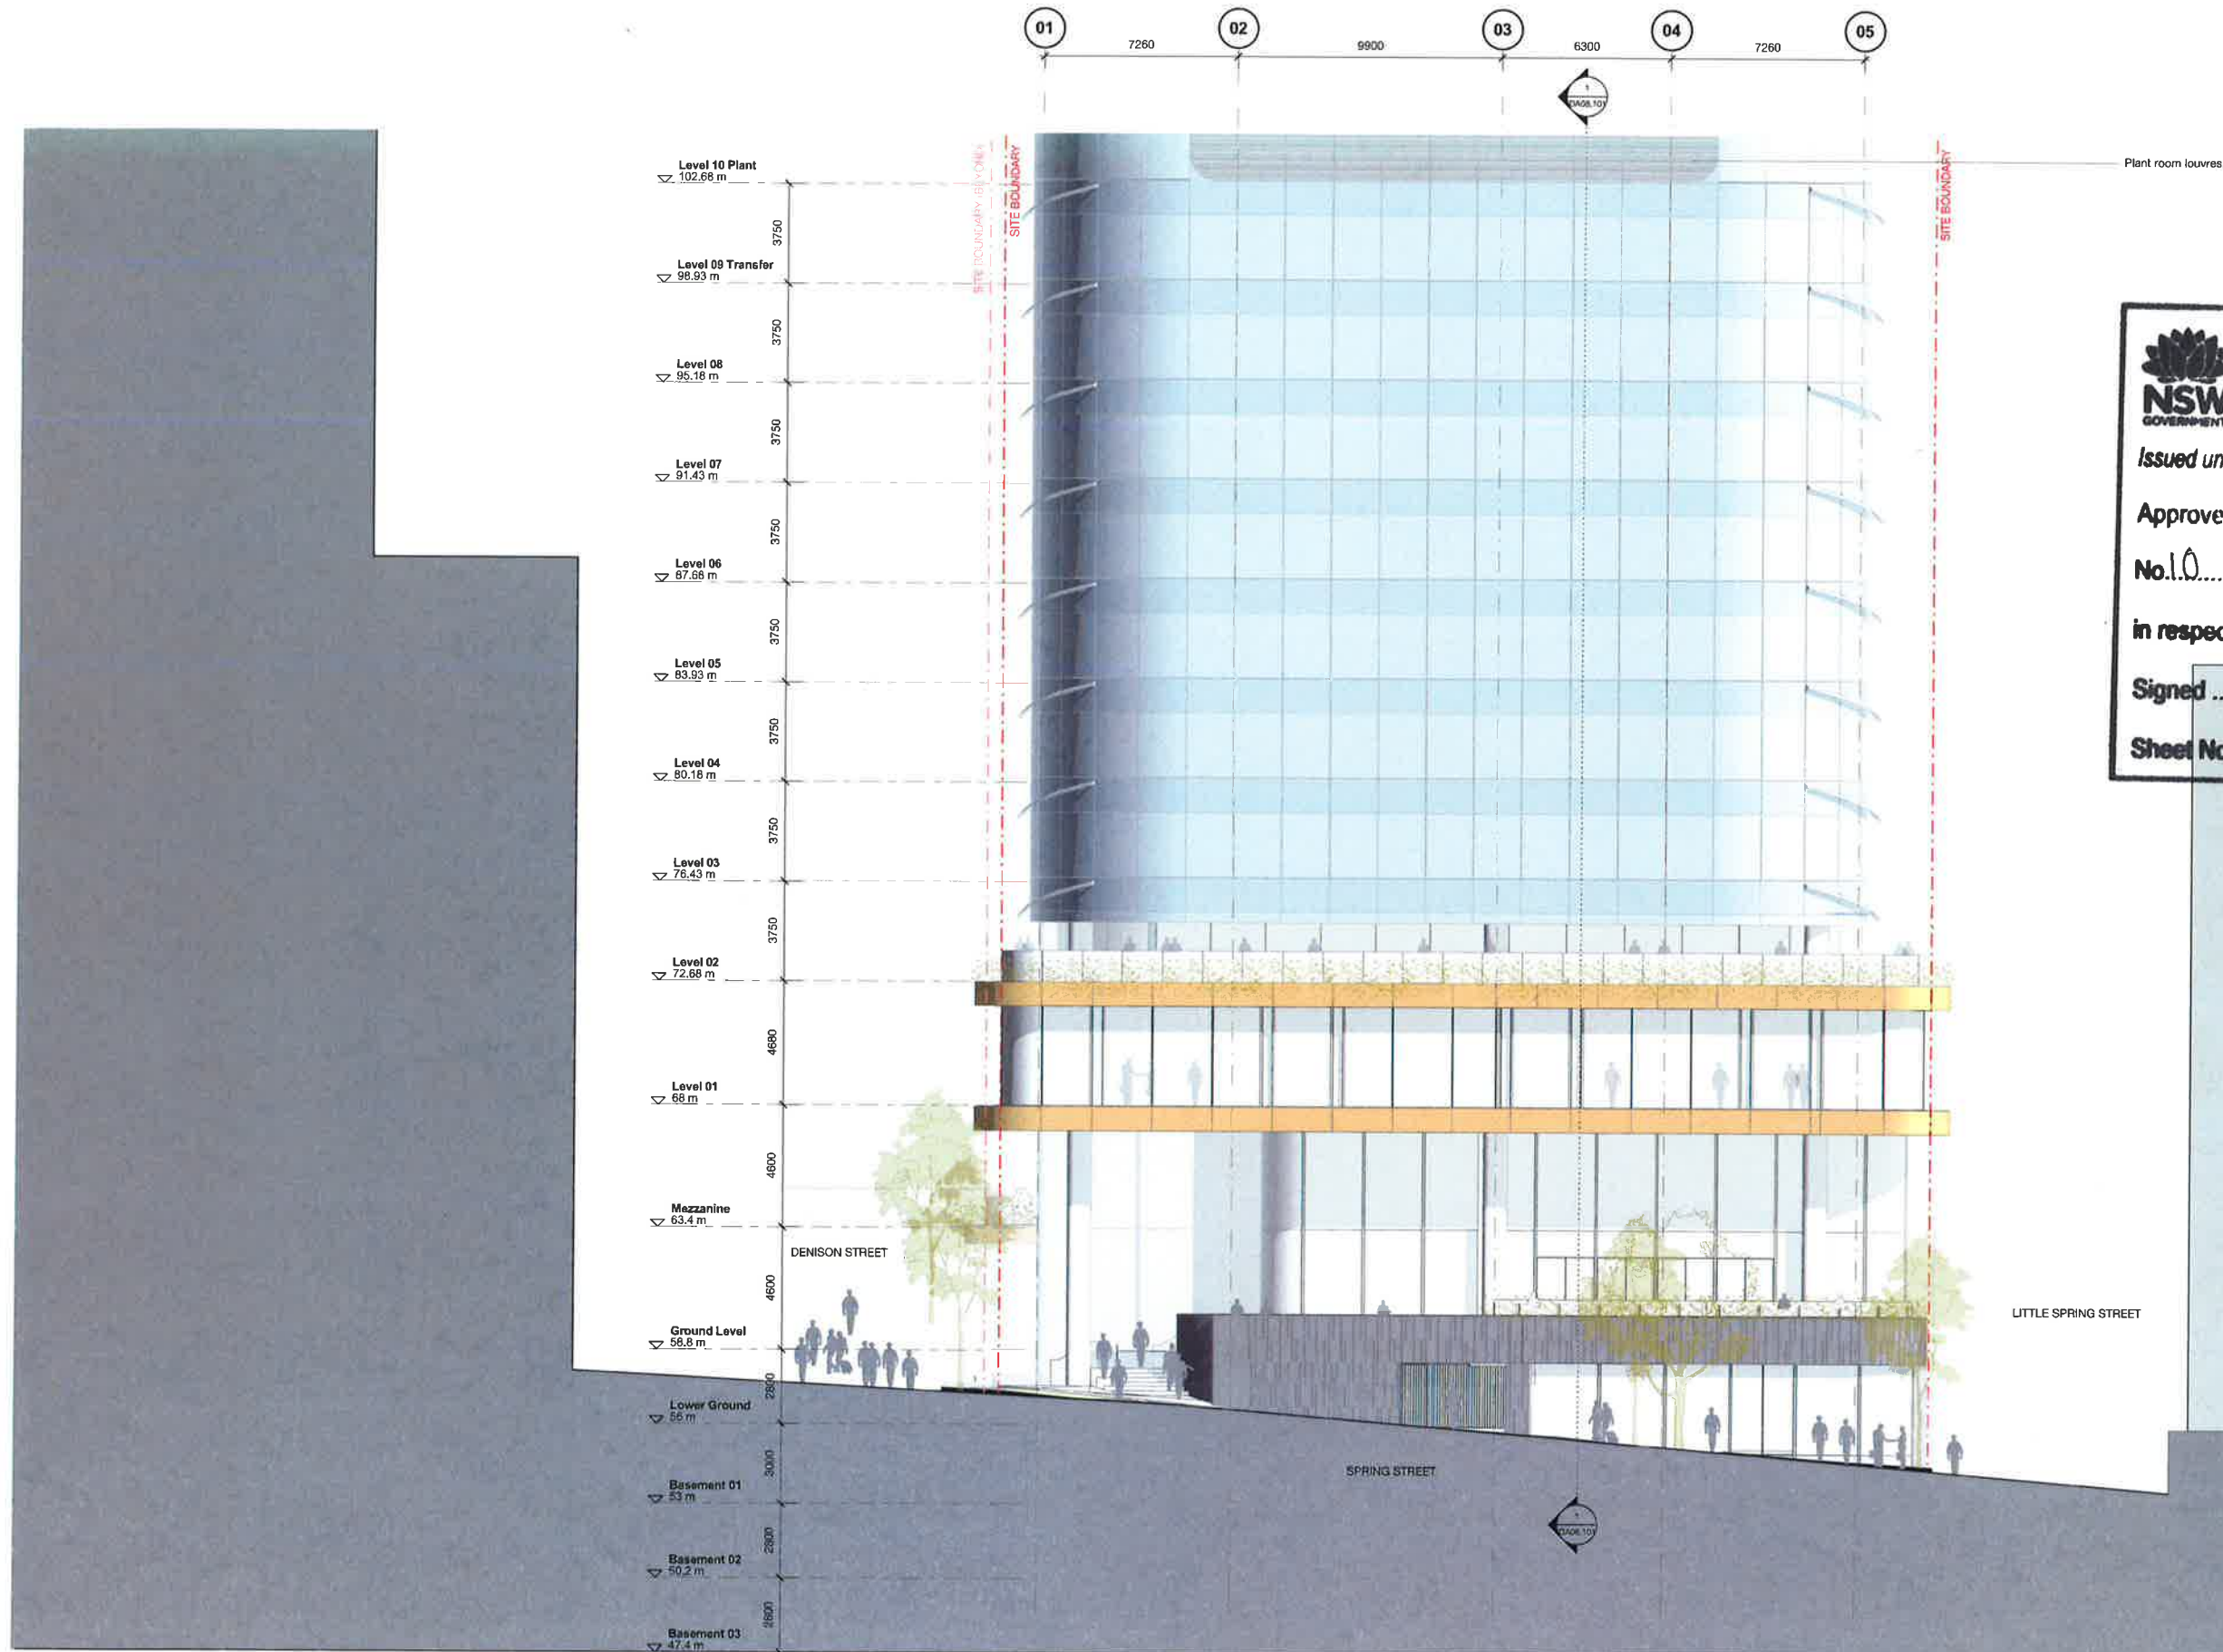

NSW GOVERNMENT | **Planning & Environment**

Issued under the Environmental Planning and Assessment Act 1979

Approved Section 4.55 (1A) Modification Application

No.10..... granted on the 20 Oct 2018

in respect to 08-0238

Signed

Sheet No. 28 of 35

Client



Rev	Date	Description	Initial	Checked
1	09.05.18	MP08-0238 MCO 10	MDJ	AD
2	08.12.17	MP08-0238 MCO 9	MDJ	AD
3	05.05.17	MP08-0238 MCO 8	MDJ	AD
4	01.03.17	MP08-0238 MCO 7	MDJ	AD
5	11.11.16	MP08-0238 MCO 6	MDJ	AD



1 Denison Street
North Sydney, NSW 2060

Building Elevations
Detailed Street Elevation - Spring
Street

Check all dimensions and site conditions prior to commencement of any work, the purchaser or ordering of any materials, fittings, plant, services or equipment and the preparation of shop drawings and/or the fabrication of any components.

Do not scale drawings - refer to figured dimensions only. Any discrepancies shall immediately be referred to the architect for clarification.

All drawings may not be reproduced or distributed without prior permission from the architect.


Scale	1 : 125	@ A1
Drawn	MDJ	Checked AD
Project no.	s12055	
Status	Development Application	
Plot Date	9/05/2018 12:41:07 PM	
BIM	1DENISON_BS_ARCH	
Drawing no.	DA07.203	Revision 5

Melbourne 1 Nicholson Street
Melbourne VIC 3000 Australia
T 03 8664 6200 F 03 8664 6300
email mel@batesmart.com.au
http://www.batesmart.com.au

Sydney 43 Brisbane Street
Surry Hills NSW 2010 Australia
T 02 8354 5100 F 02 8354 5199
email syd@batesmart.com.au
http://www.batesmart.com.au

Bates Smart Pty Ltd ABN 70 004 999 400


BATESSMART

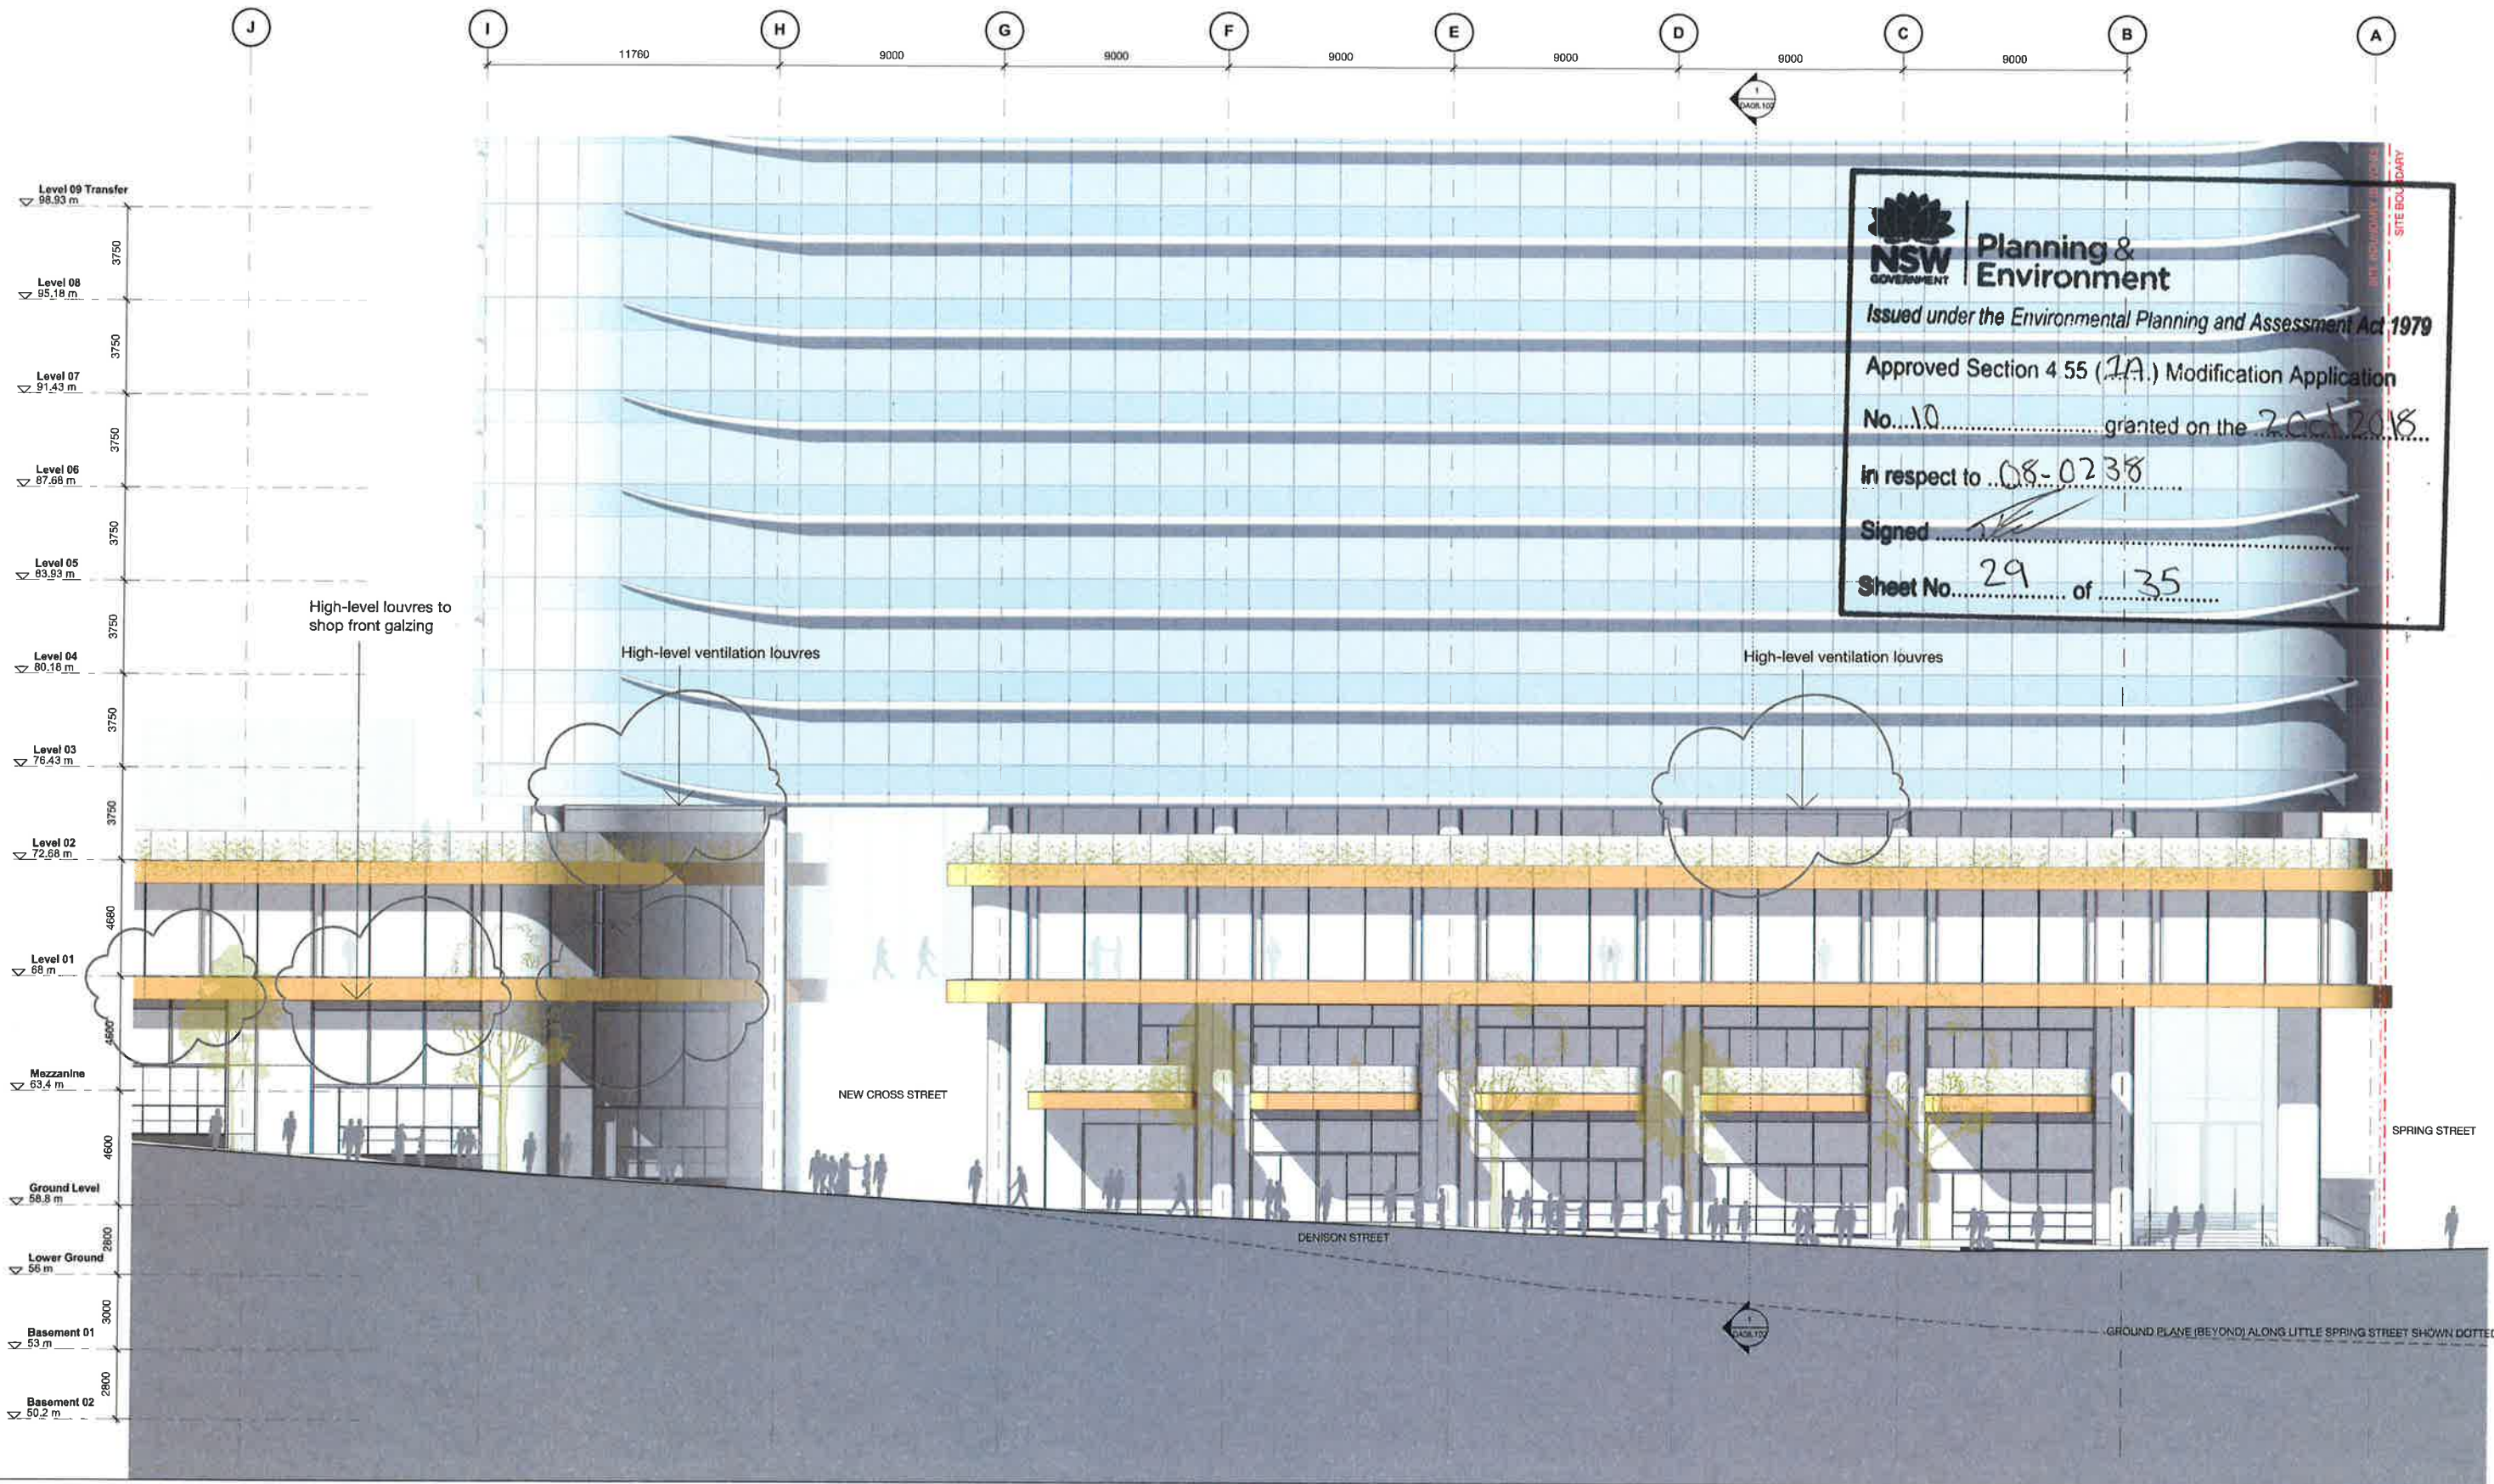

Client



Revision	Date	Description	Initial	Checked
1	24.05.16	MP06-0238 MOD 10	AA	AD
2	08.12.17	MP06-0238 MOD 9	MDU	AD
3	05.05.17	MP06-0238 MOD 8	MDU	AD
4	01.03.17	MP06-0238 MOD 7	MDU	AD
5	11.11.16	MP06-0238 MOD 2	MDU	AD

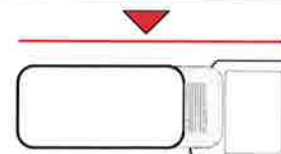

1 Denison Street
 North Sydney, NSW 2060

Building Elevations
 Detailed Street Elevation - Denison
 Street

Check all dimensions and site conditions prior to commencement of any work, the purchase or setting of any materials, fittings, plants, services or equipment and the preparation of site drawings and the fabrication of any components.
 Do not scale drawings - refer to figured dimensions only. Any discrepancies shall immediately be referred to the architect for clarification.
 All drawings may not be reproduced or distributed without prior permission from the architect.

Scale	1 : 125	@ A1
Drawn	AA	Checked AD
Project no.	s12055	
Status	Development Application	
Plot Date	25/05/2018 11:55:12 AM	
BIM	1DENISON_BS_ARCH	
Drawing no.	DA07.204	Revision 5

Melbourne 1 Nicholson Street
 Melbourne VIC 3000 Australia
 T 03 8664 6200 F 03 8664 6300
 email mel@batesmart.com.au
 http://www.batesmart.com.au

Sydney 43 Brisbane Street
 Surry Hills NSW 2010 Australia
 T 02 8354 5100 F 02 8354 5199
 email syd@batesmart.com.au
 http://www.batesmart.com.au

Bates Smart Pty Ltd ABN 70 004 999 400

BATESSMART




Conceptual render of tower lighting

NSW GOVERNMENT | **Planning & Environment**
 Issued under the Environmental Planning and Assessment Act 1979
 Approved Section 4.55 (7A) Modification Application
 No. 10 granted on the 2 Oct 2018
 in respect to 08-0238
 Signed
 Sheet No. 30 of 35

Anodised aluminium tubular screen

Location of perimeter strip light

Curtain wall glazing

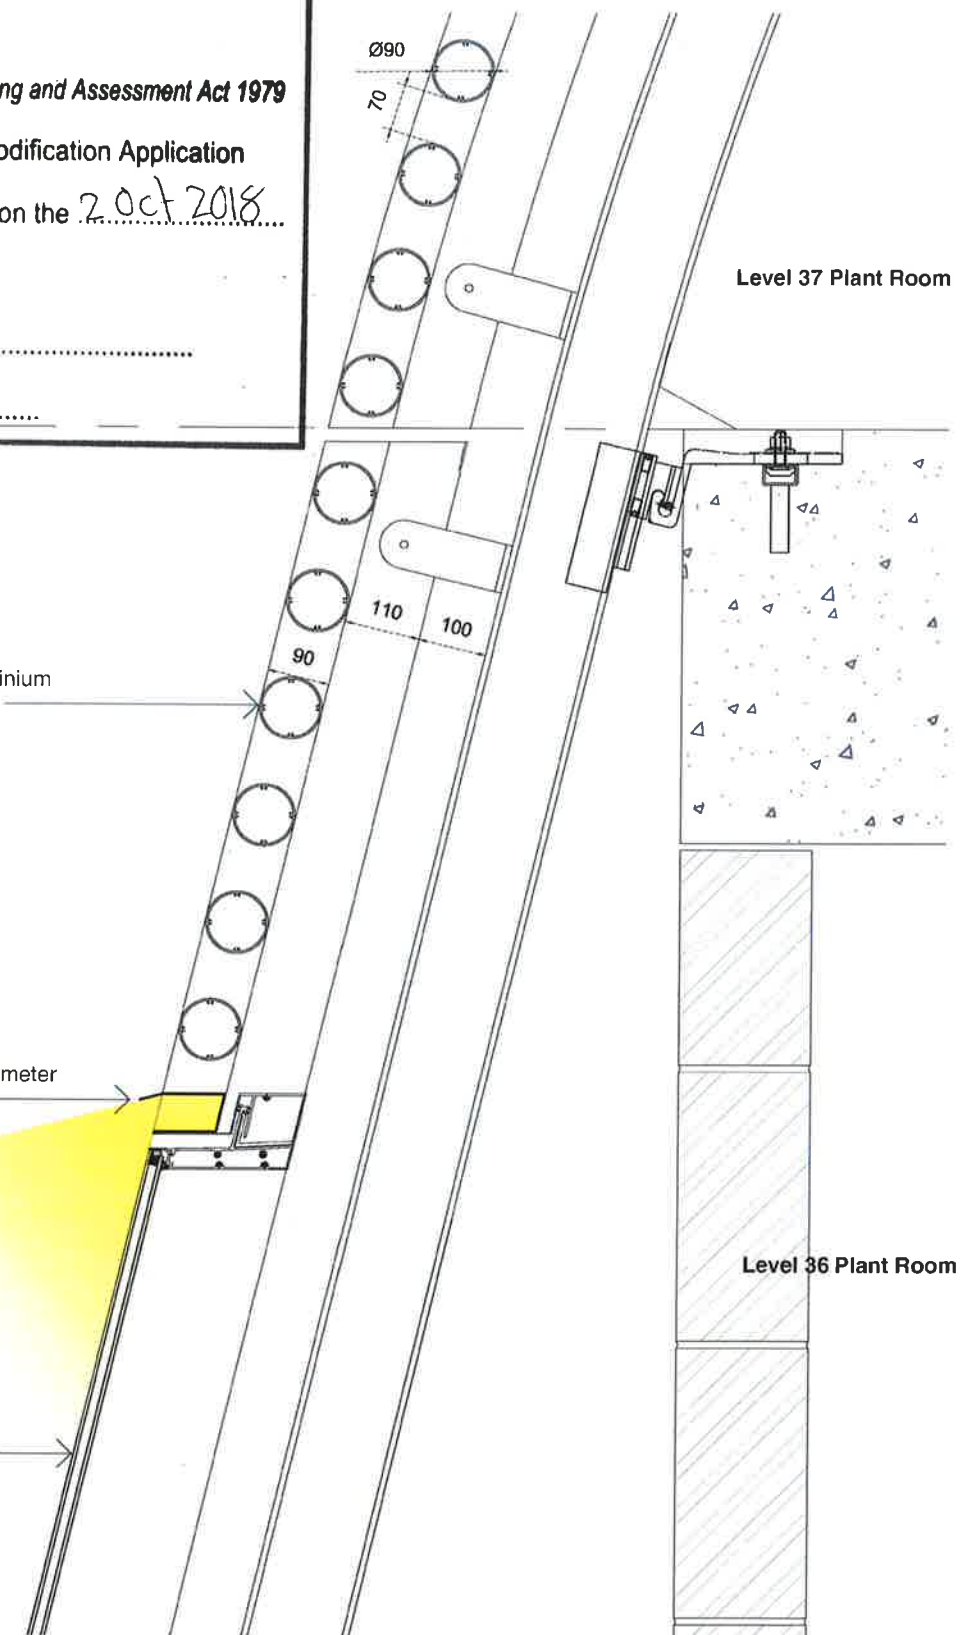

Indicative section through tower lighting at the crown. (Not to scale)

Client



Revision	Date	Description	Initial	Checked
1	09/06/18	WINTER 2018/2019	WJ	AD

1 Denison Street
 North Sydney, NSW 2060
 Building Elevations
 External Lighting

Check all dimensions and scale dimensions prior to commencement of any work, the purchase or ordering of any materials, fittings, plant, services or equipment and the preparation of shop drawings and/or the fabrication of any components.
 Do not scale drawings. Refer to figured dimensions only. Any discrepancies shall immediately be referred to the architect for clarification.
 All drawings may not be reproduced or distributed without prior permission from the architect.


Scale	@ A1		
Drawn	Author	Checked	Checker
Project no.	s12055		
Status	Development Application		
Plot Date	9/05/2018 12:42:17 PM		
BIM	1DENSON_BS_ARCH		
Drawing no.	Revision		
DA07.205	1		

Melbourne 1 Nicholson Street
 Melbourne VIC 3000 Australia
 T 03 8664 6200 F 03 8664 6300
 email mel@batesmart.com.au
 http://www.batesmart.com.au

Sydney 43 Brisbane Street
 Surry Hills NSW 2010 Australia
 T 02 8354 5100 F 02 8354 5199
 email syd@batesmart.com.au
 http://www.batesmart.com.au

Bates Smart Pty Ltd ABN 70 004 999 400



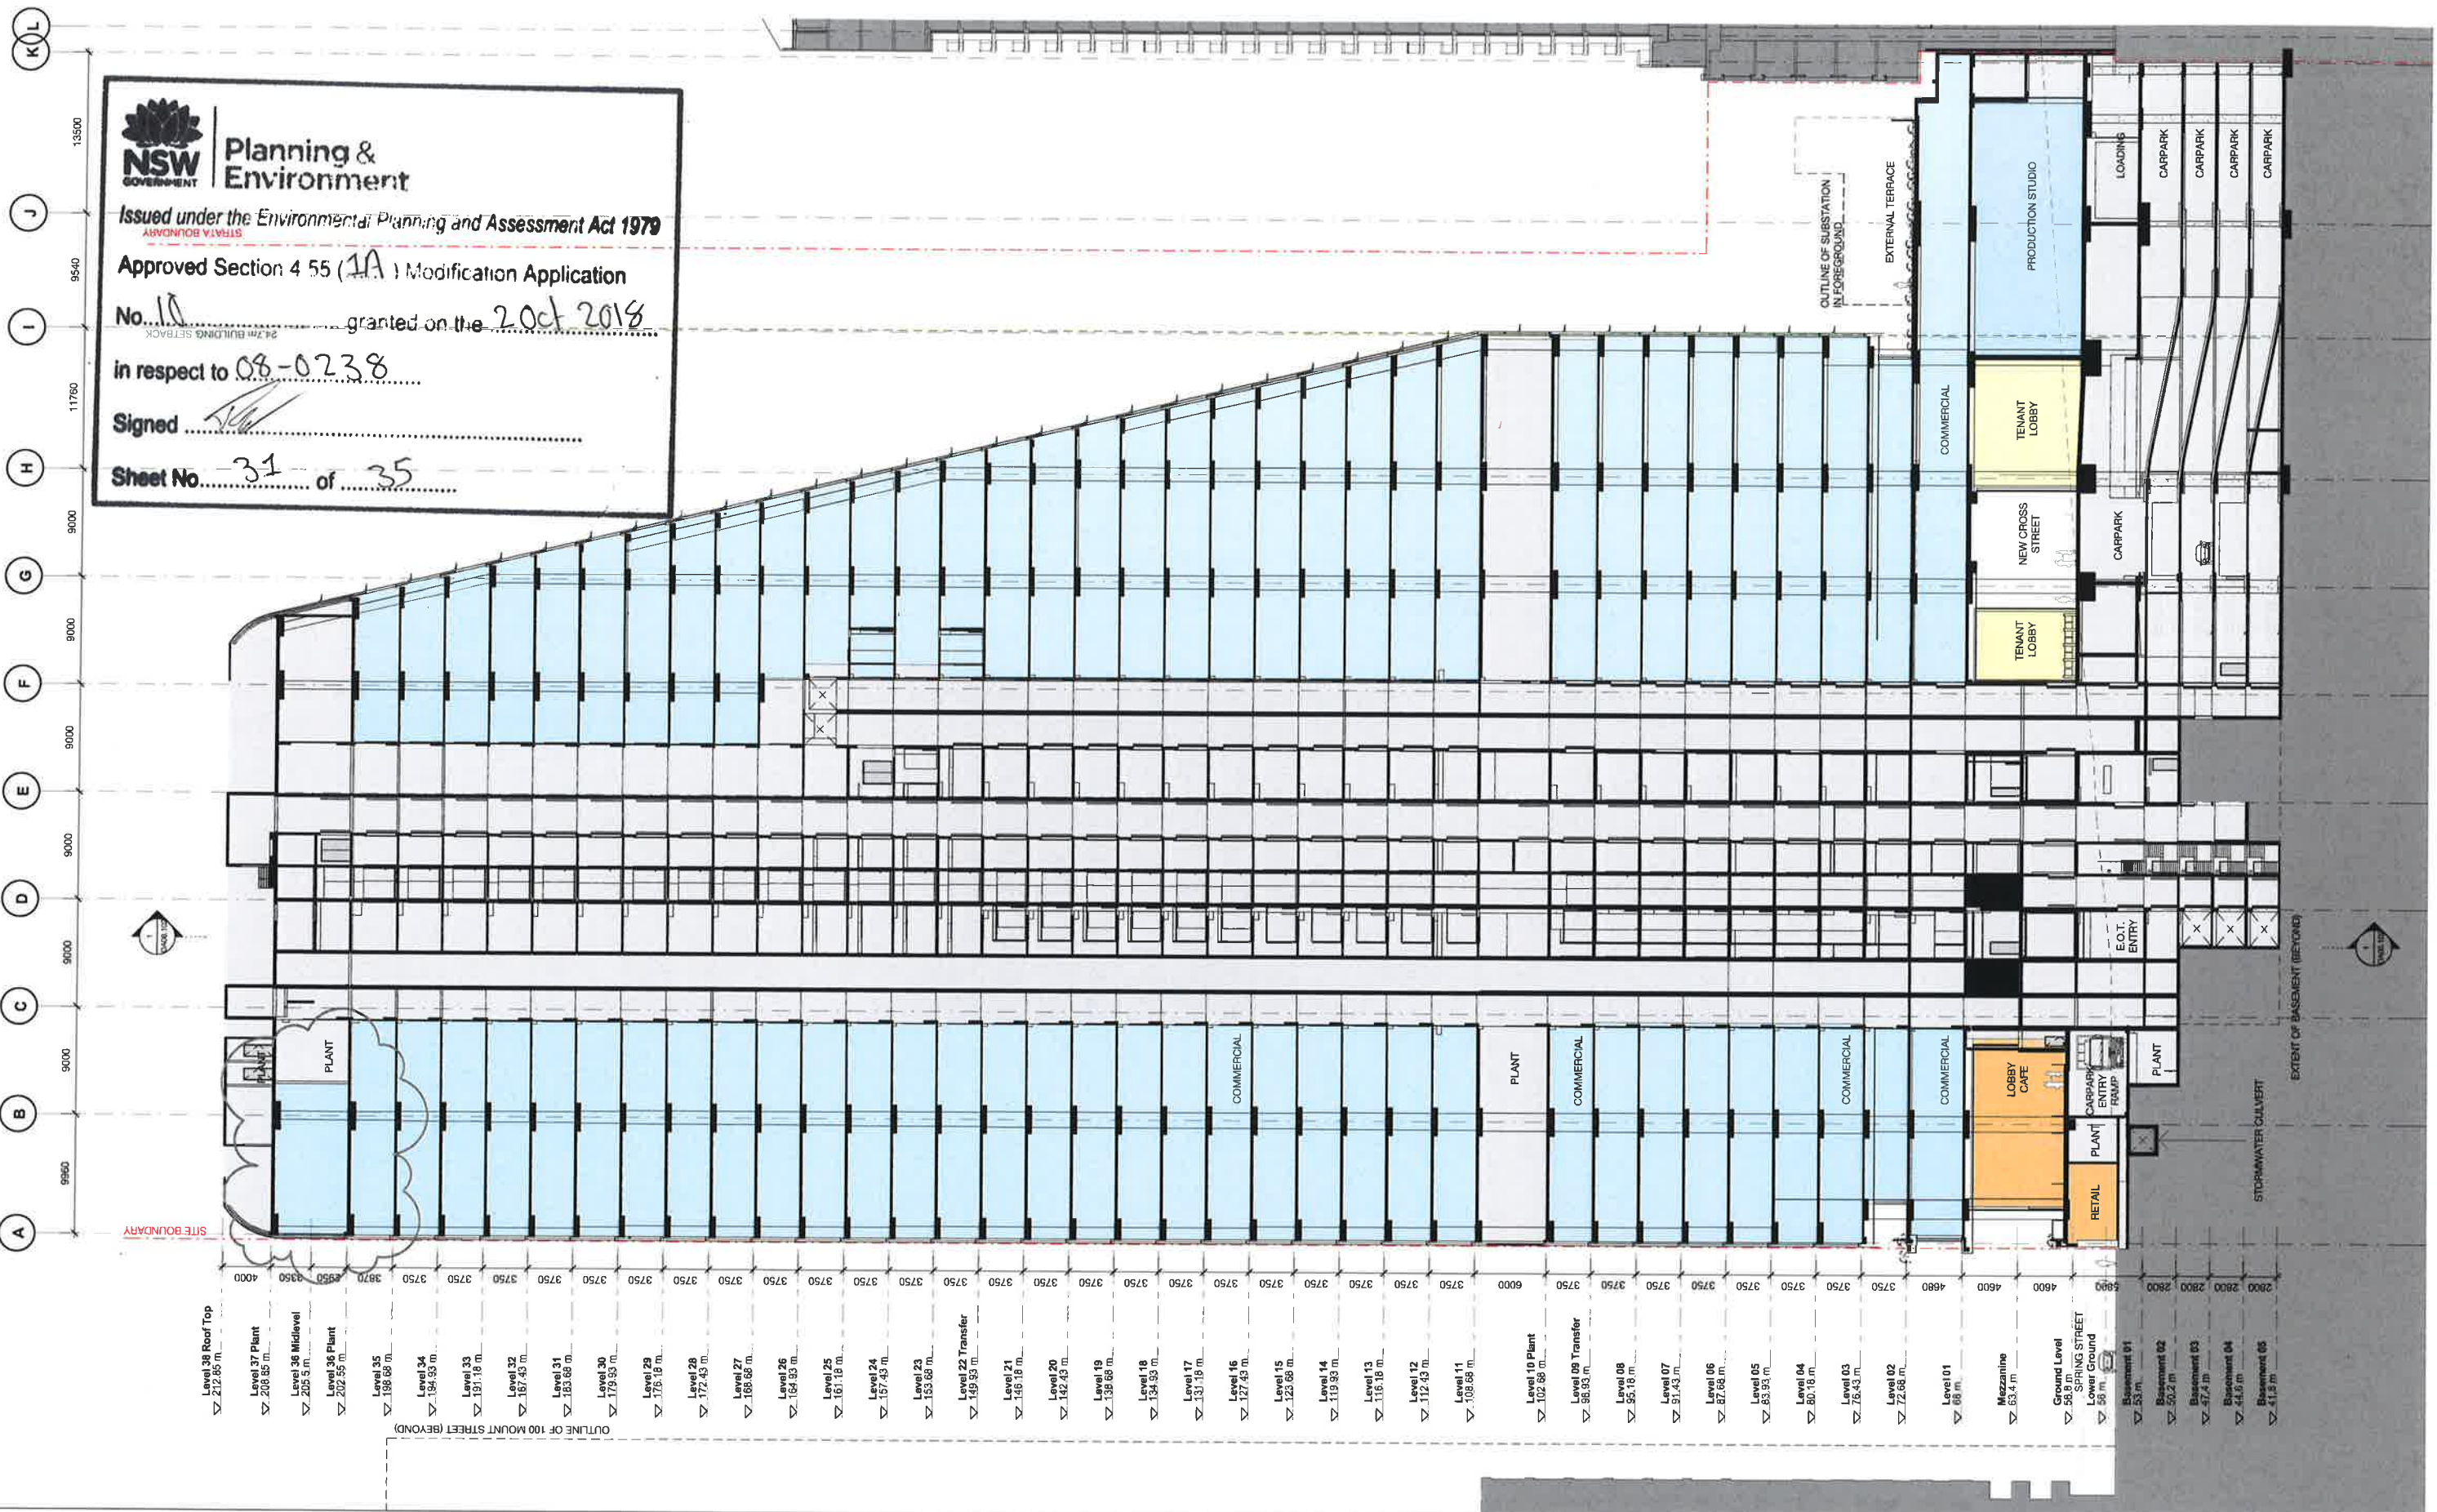

NSW GOVERNMENT
Planning & Environment
Issued under the Environmental Planning and Assessment Act 1979
Approved Section 4 55 (1A) Modification Application
No. 10 granted on the 2 Oct 2018
in respect to 08-0238
Signed [Signature]
Sheet No. 31 of 35

- Level 38 Roof Top
- Level 37 Plant
- Level 36 Midlevel
- Level 35 Plant
- Level 34
- Level 33
- Level 32
- Level 31
- Level 30
- Level 29
- Level 28
- Level 27
- Level 26
- Level 25
- Level 24
- Level 23
- Level 22 Transfer
- Level 21
- Level 20
- Level 19
- Level 18
- Level 17
- Level 16
- Level 15
- Level 14
- Level 13
- Level 12
- Level 11
- Level 10 Plant
- Level 09 Transfer
- Level 08
- Level 07
- Level 06
- Level 05
- Level 04
- Level 03
- Level 02
- Level 01
- Mozambique
- Ground Level
- Basement 01
- Basement 02
- Basement 03
- Basement 04
- Basement 05

1 Denison Street
North Sydney, NSW 2060
Building Sections
A-A

Scale	1 : 250	@ A1
Drawn	MDJ	Checked AD
Project no.	s12055	
Status	Development Application	
Plot Date	9/05/2018 12:42:33 PM	
BBM	1DENISON_BS_ARCH	
Drawing no.	DA08.101	Revision 5

Melbourne 1 Nicholson Street
Melbourne VIC 3000 Australia
T 03 8664 6200 F 03 8664 6300
email mel@batesmart.com.au
http://www.batesmart.com.au

Sydney 43 Brisbane Street
Surry Hills NSW 2010 Australia
T 02 8354 5100 F 02 8354 5199
email syd@batesmart.com.au
http://www.batesmart.com.au

Bates Smart Pty Ltd ABN 70 004 999 400

BATESSMART



Planning &
Environment

Issued under the Environmental Planning and Assessment Act 1979


Approved Section 4.55 (1A) Modification Application

No. 10 granted on the 20 Oct 2018

in respect to 08-0238

Signed


Sheet No. 32 of 35

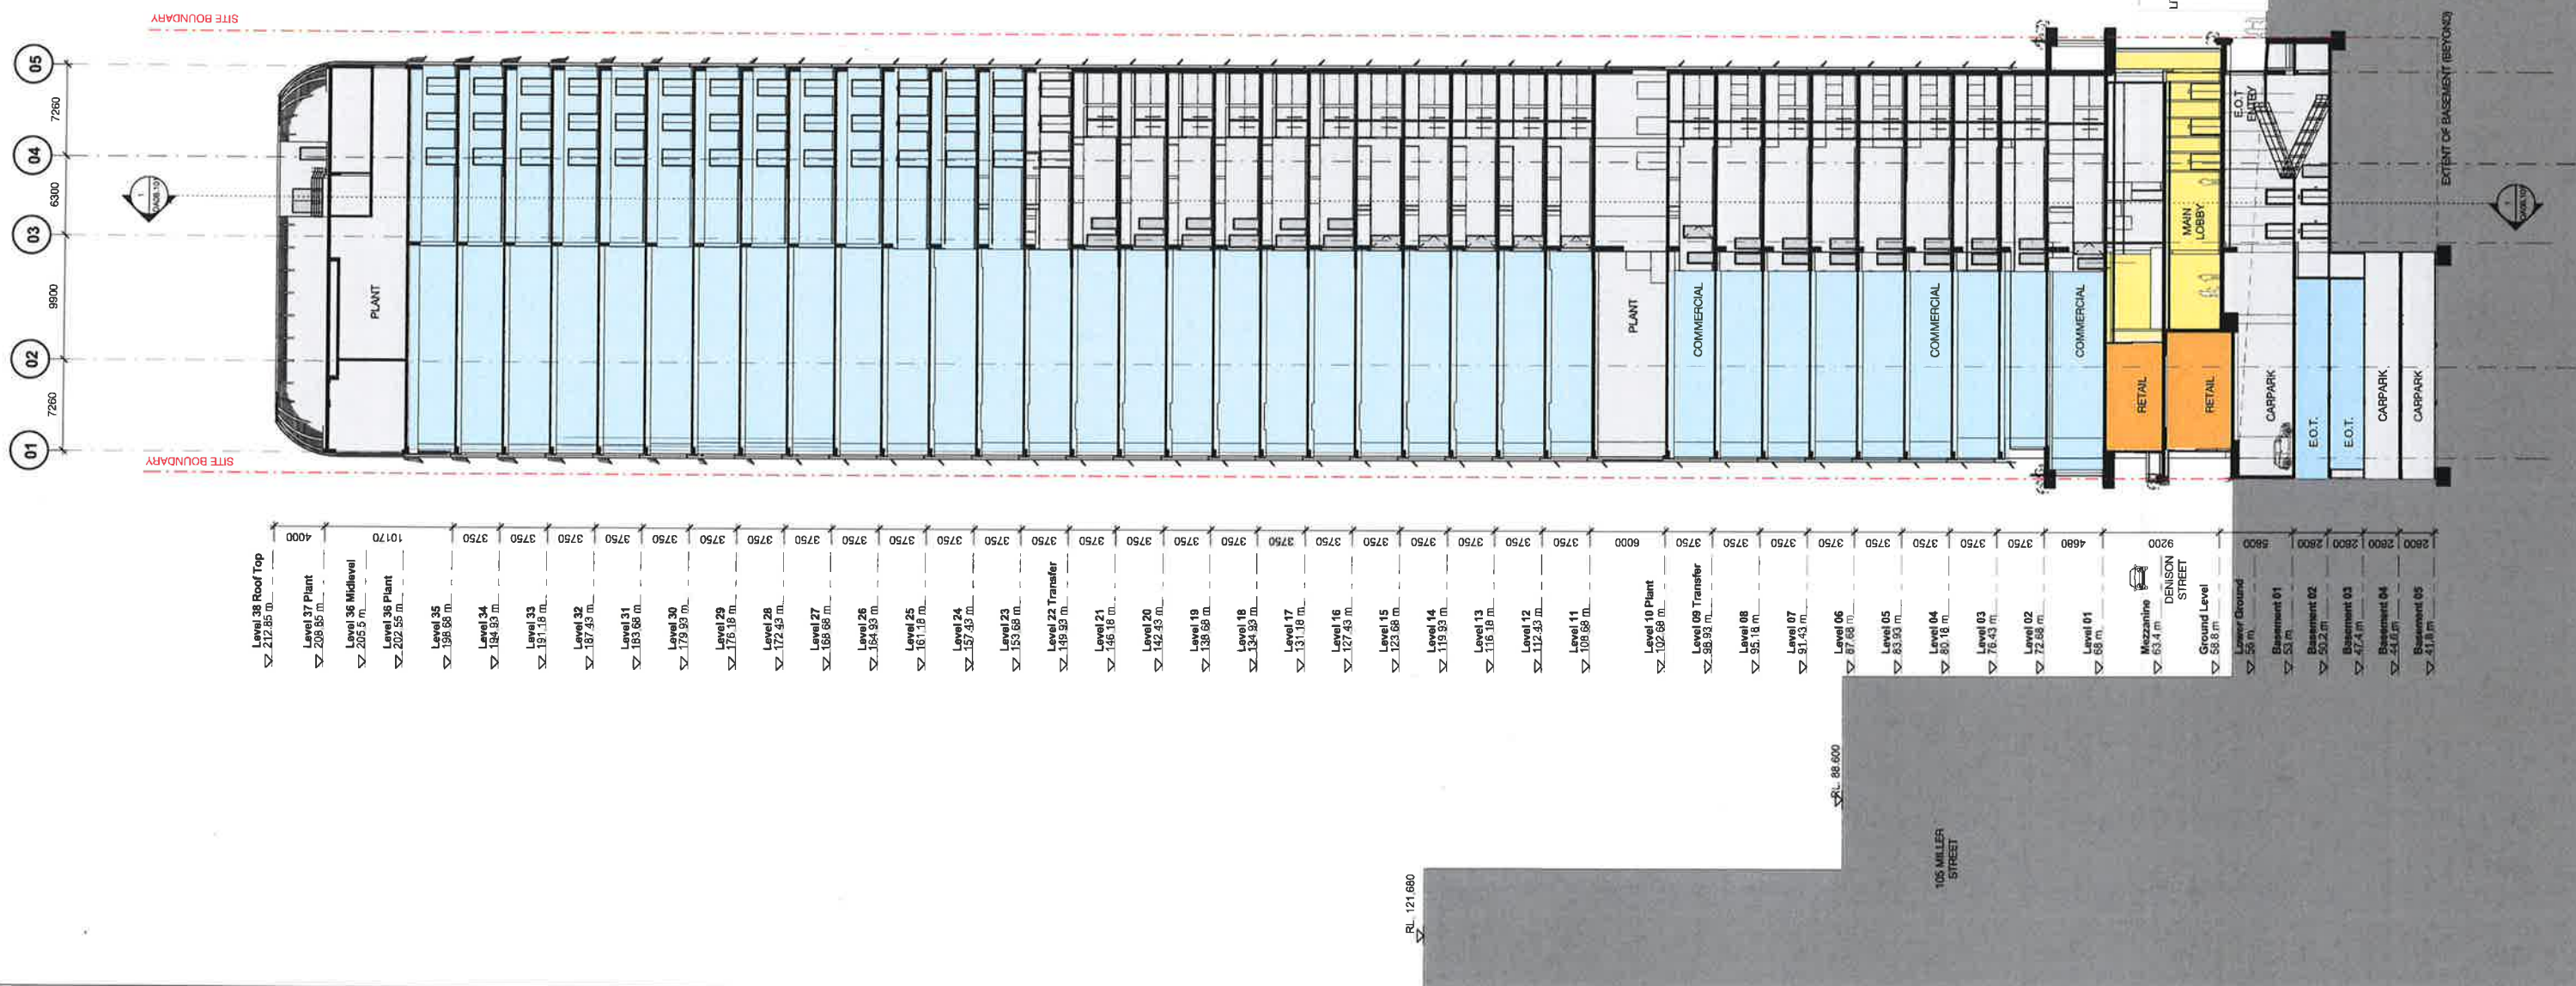

Client



Rev	Date	Description	By	Check
1	09/05/18	MP08-0238 MOD 10	MDJ	AD
2	06/12/17	MP08-0238 MOD 9	MDJ	AD
3	08/06/17	MP08-0238 MOD 8	MDJ	AD
4	01/03/17	MP08-0238 MOD 7	MDJ	AD
5	11/11/16	MP08-0238 MOD 6	MDJ	AD

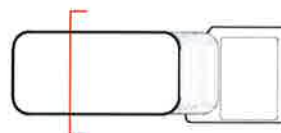

1 Denison Street
North Sydney, NSW 2060

Building Sections
B-B

Check all dimensions and site conditions prior to commencement of any work, the purchase or ordering of any materials, fittings, plant, services or equipment and the preparation of shop drawings and or the fabrication of any components.
Do not scale drawings - refer to figured dimensions only. Any discrepancies shall immediately be referred to the architect for clarification.
All drawings may not be reproduced or distributed without prior permission from the architect.

Scale	1 : 250	@ A1
Drawn	MDJ	Checked AD
Project no.	s12055	
Status	Development Application	
Plot Date	9/05/2018 12:43:01 PM	
BIM	1DENISON_BS_ARCH	
Drawing no.	DA08.102	Revision 5

Melbourne 1 Nicholson Street
Melbourne VIC 3000 Australia
T 03 8864 6200 F 03 8864 6300
email mel@batesmart.com.au
http://www.batesmart.com.au

Sydney 43 Brisbane Street
Surry Hills NSW 2010 Australia
T 02 8354 5100 F 02 8354 5199
email syd@batesmart.com.au
http://www.batesmart.com.au

Bates Smart Pty Ltd ABN 70 004 999 400

BATESSMART



Planning &
Environment

Issued under the Environmental Planning and Assessment Act 1979


Approved Section 4.55 (1A) Modification Application

No. 10 granted on the 20 Oct 2018

in respect to 08-0238

Signed

Sheet No. 33 of 35

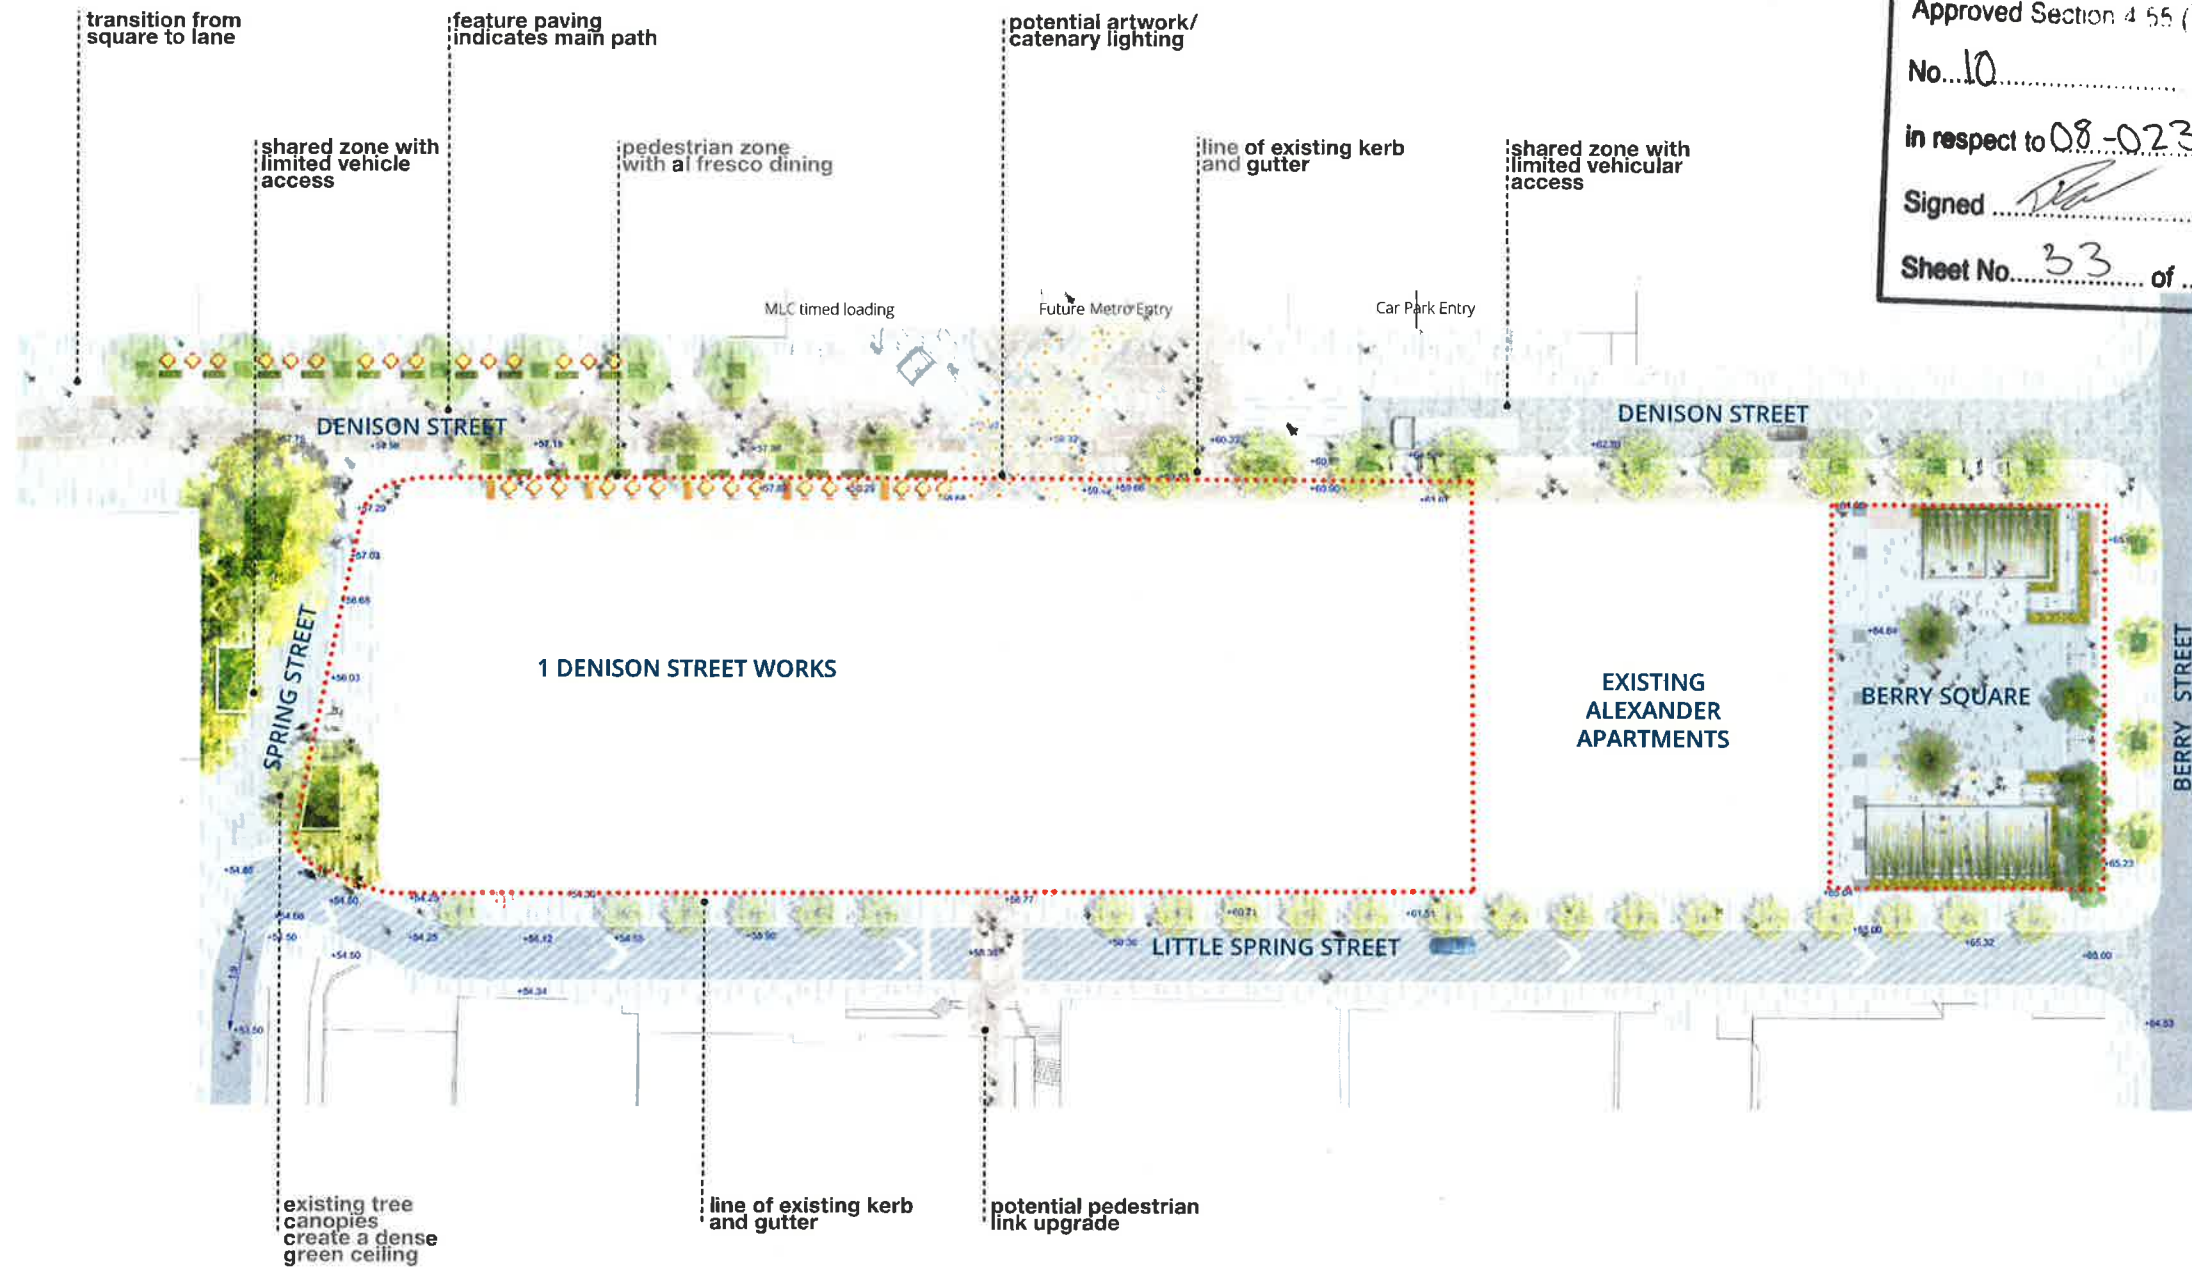

LEGEND

..... 1 Denison Street development boundary





Planning &
Environment

Issued under the Environmental Planning and Assessment Act 1979


Approved Section 149 Application

No. 10 on the 20 Oct 2018

in respect to 08-0238

Signed
.....

Sheet No. 34 of 35

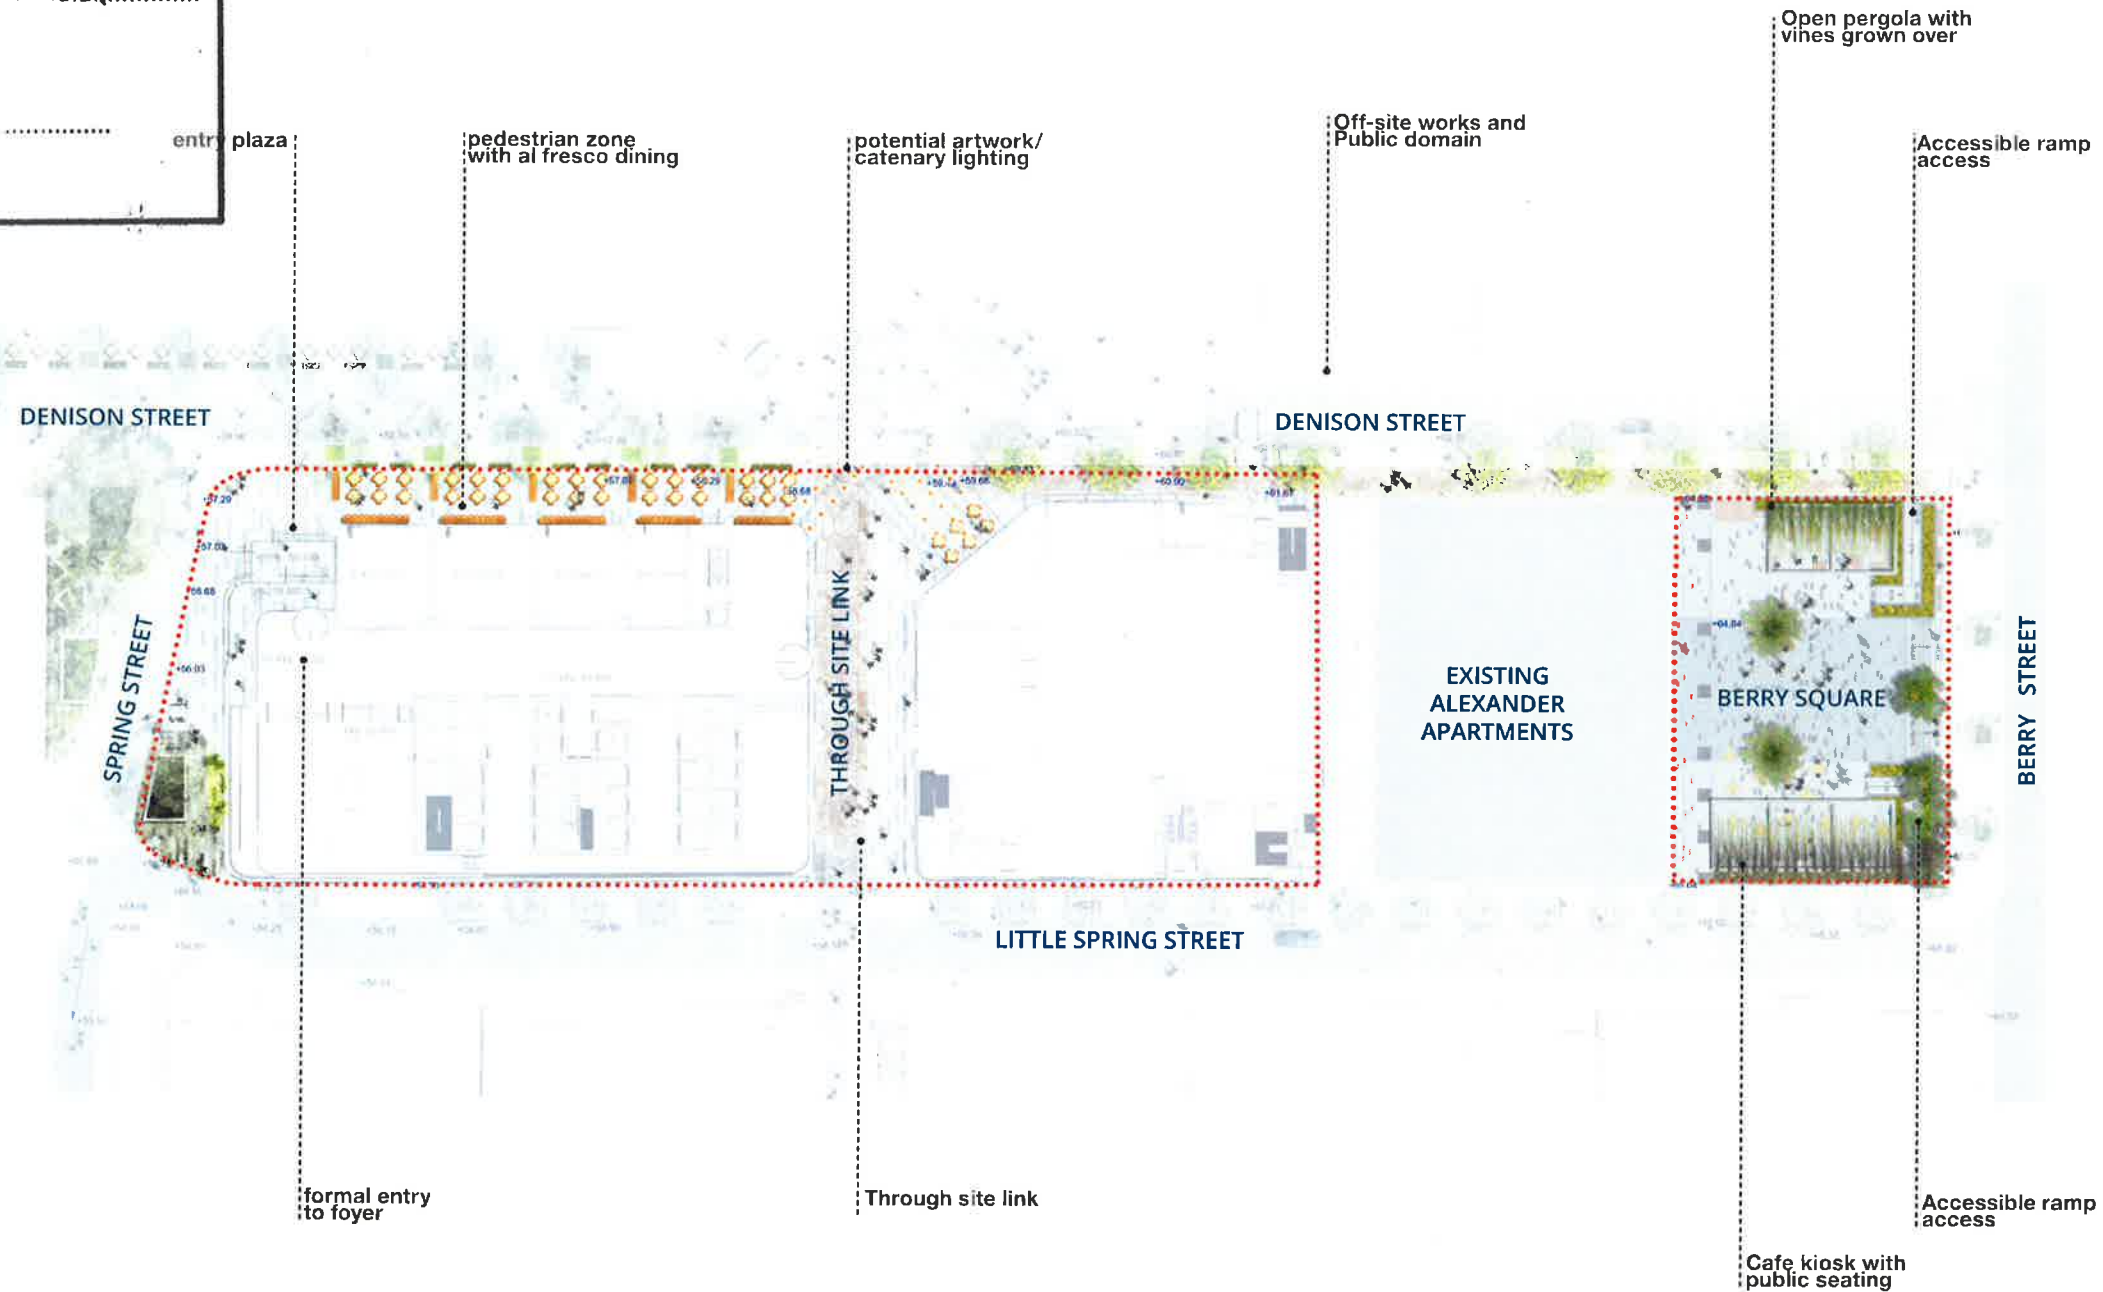

LEGEND

..... 1 Denison Street development boundary

1 Denison Street, North Sydney
ASPECT Studios™

Client: Winten
Architect: Bates Smart

Drawn: DC
Checked: LN

Scale: 1:250 @ A1
Date: 02.08.2018



Dwg no: 16041_L_DA2
Rev: H

Mod 10 Application



Planning &
Environment

Issued under the Environmental Planning and Assessment Act 1979

Approved Section 4.55 (1A...) Modification Application

No. 10 granted on the 20 Oct 2018

in respect to 08-0238

Signed

Sheet No. 35 of 35



LEGEND

..... 1 Denison Street development boundary

