


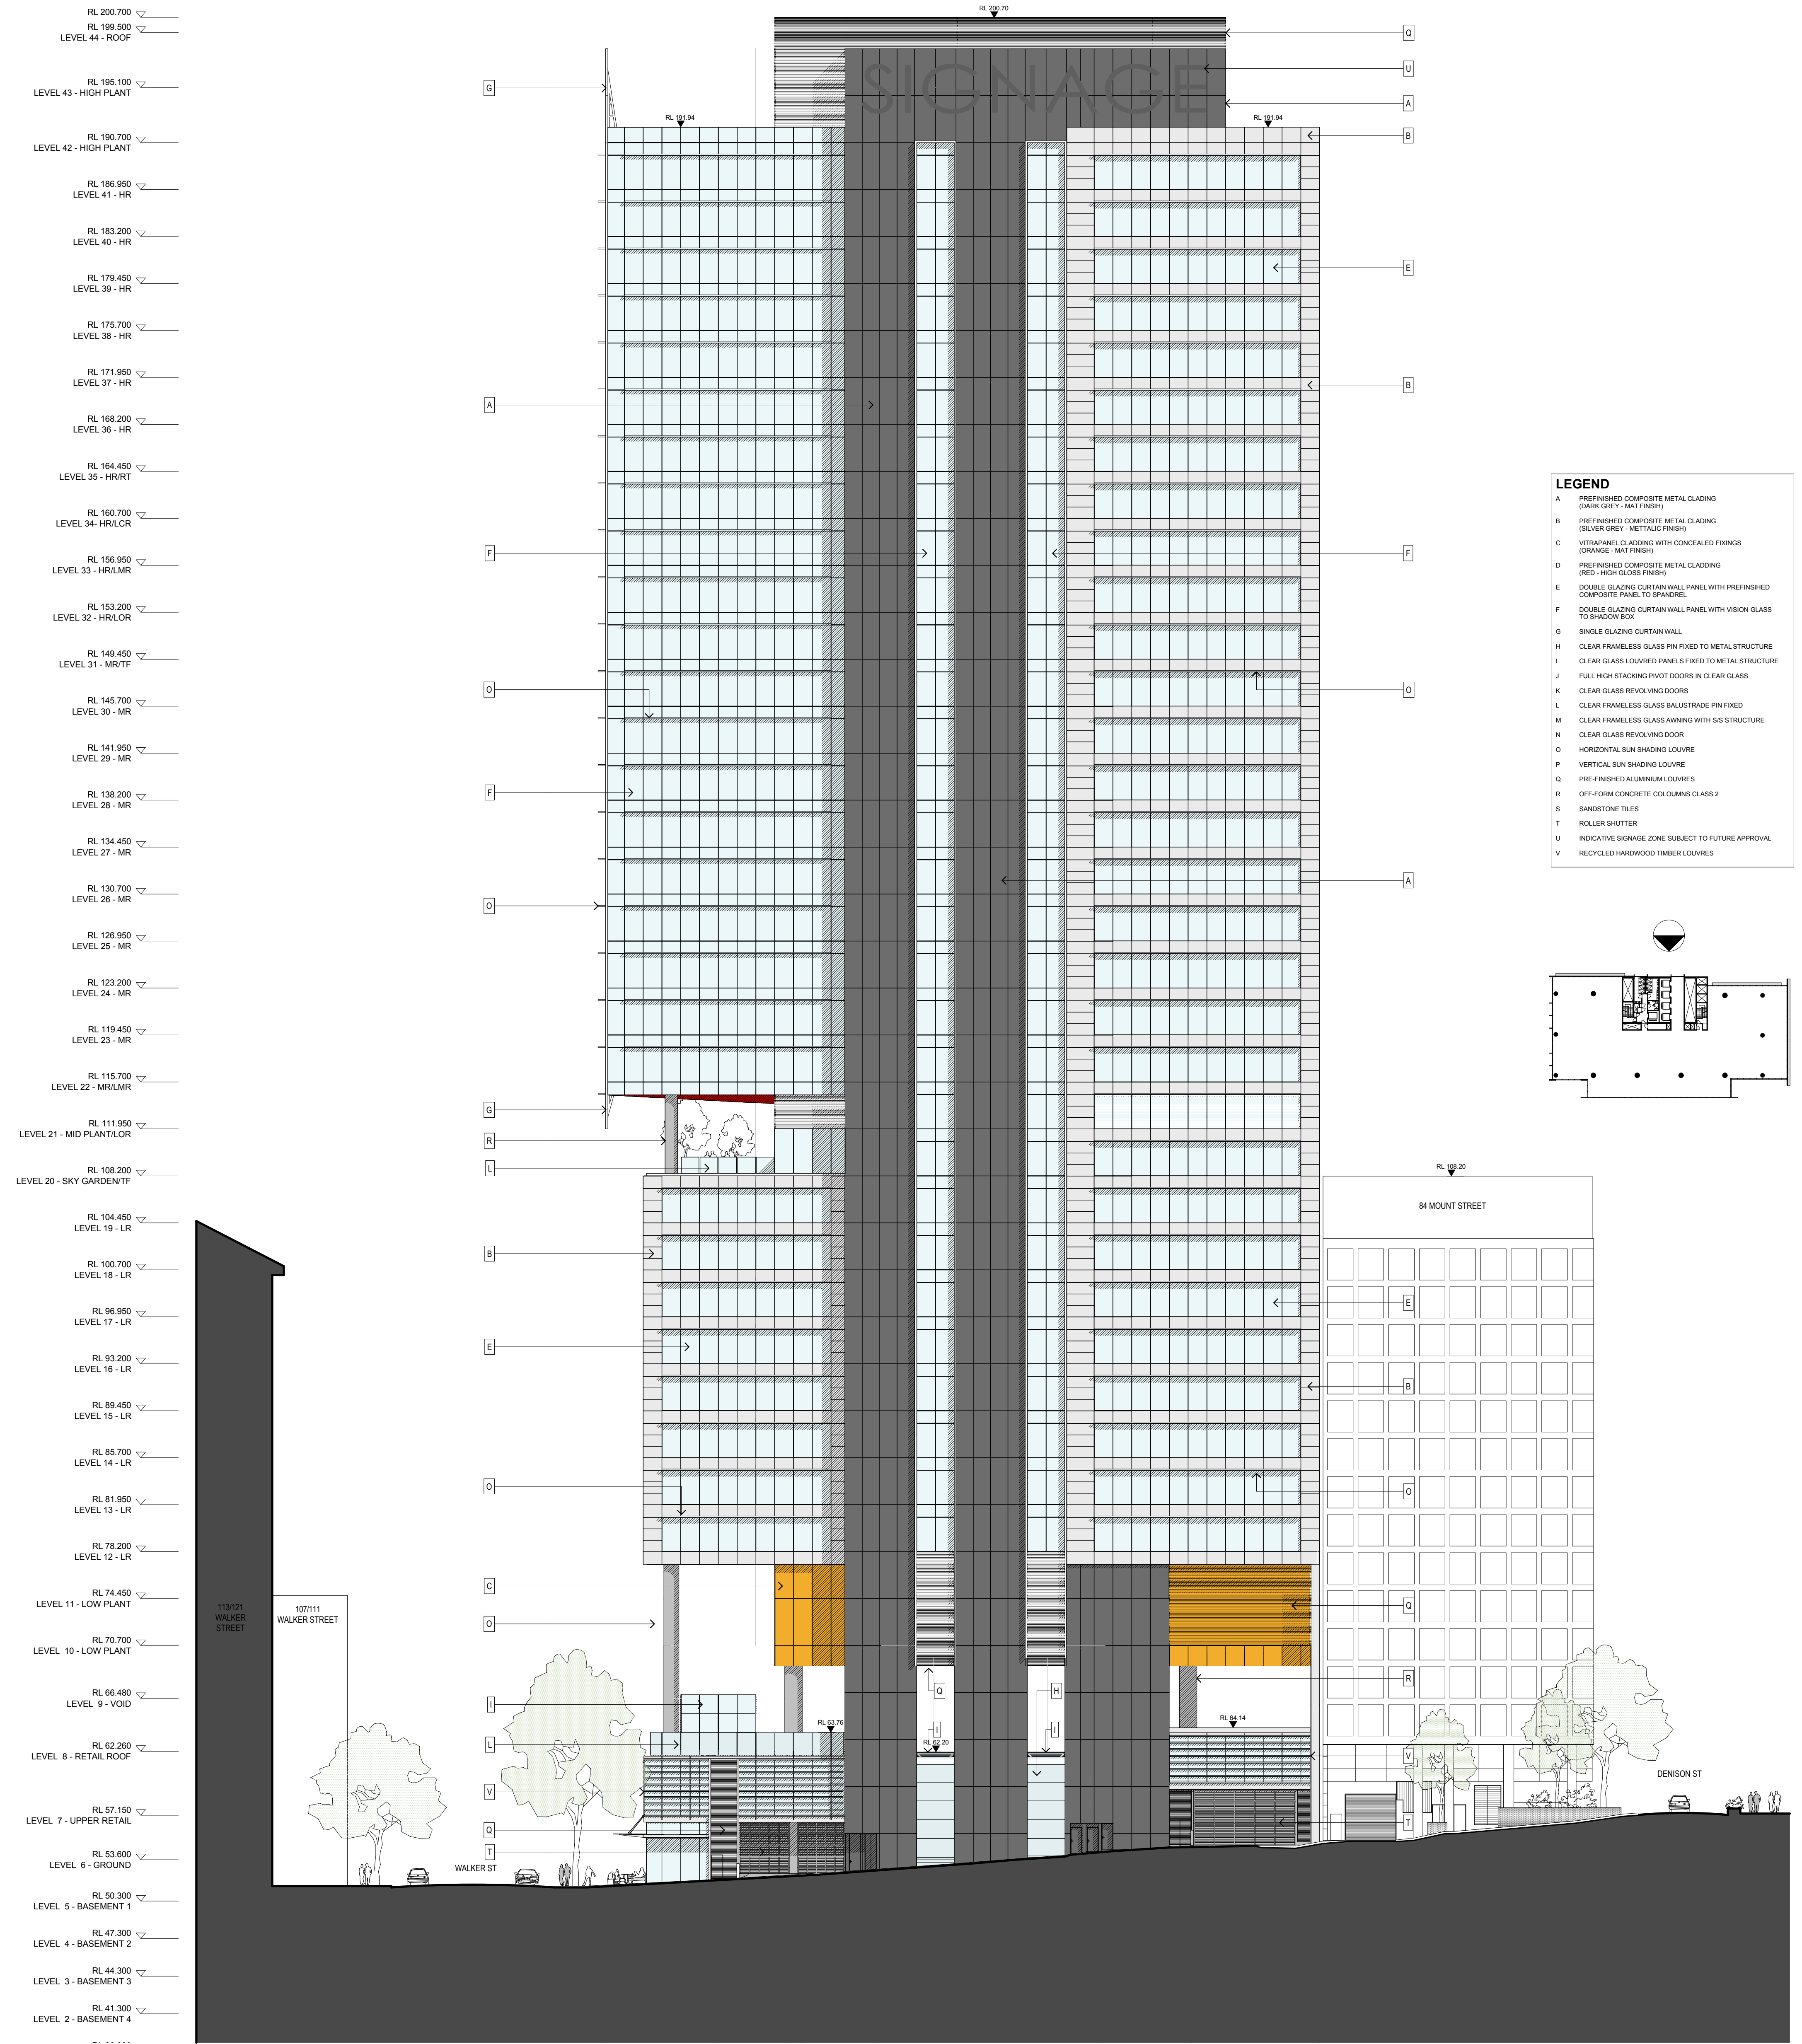

A			15/05/09			PART 3A SUBMISSION			CLIENT			ARCHITECTS			PROJECT			DRAWING TITLE			SCALE:			DATE:			CHECKED:		
No			DATE			REVISION / ISSUE DETAILS			LAING O'DROUKE			RICE DAUBNEY			100 MOUNT ST DEVELOPMENT			NORTH ELEVATION			1:250			MARCH 09			SMA		
									LEVEL 4, 100 ARTHUR STREET			110 WALKER STREET NORTH SYDNEY 2060			North Sydney NSW 2060						PROJECT NUMBER:			DRAWING NUMBER:			REVISION		
									08001			DA 16			A														
									THIS DOCUMENT IS THE COPYRIGHT OF RICE DAUBNEY (NSW) Pty Ltd. ALL INFORMATION ILLUSTRATED ON THIS DOCUMENT IS TO BE CHECKED AND VERIFIED ON SITE. IN THE EVENT OF DISCREPANCIES REFER TO ARCHITECT PRIOR TO COMMENCEMENT OF THE WORK. DO NOT SCALE DRAWINGS MANUALLY OR ELECTRONICALLY.																				