



Do not scale drawings. Verify all dimensions on site


issue	amendment	date
A	SECTION 75W APPLICATION	12.08.11
B	SECTION 75W APPLICATION AMENDMENT	11.11.11
C	SECTION 75W AMENDMENT MOD 2	25.10.13

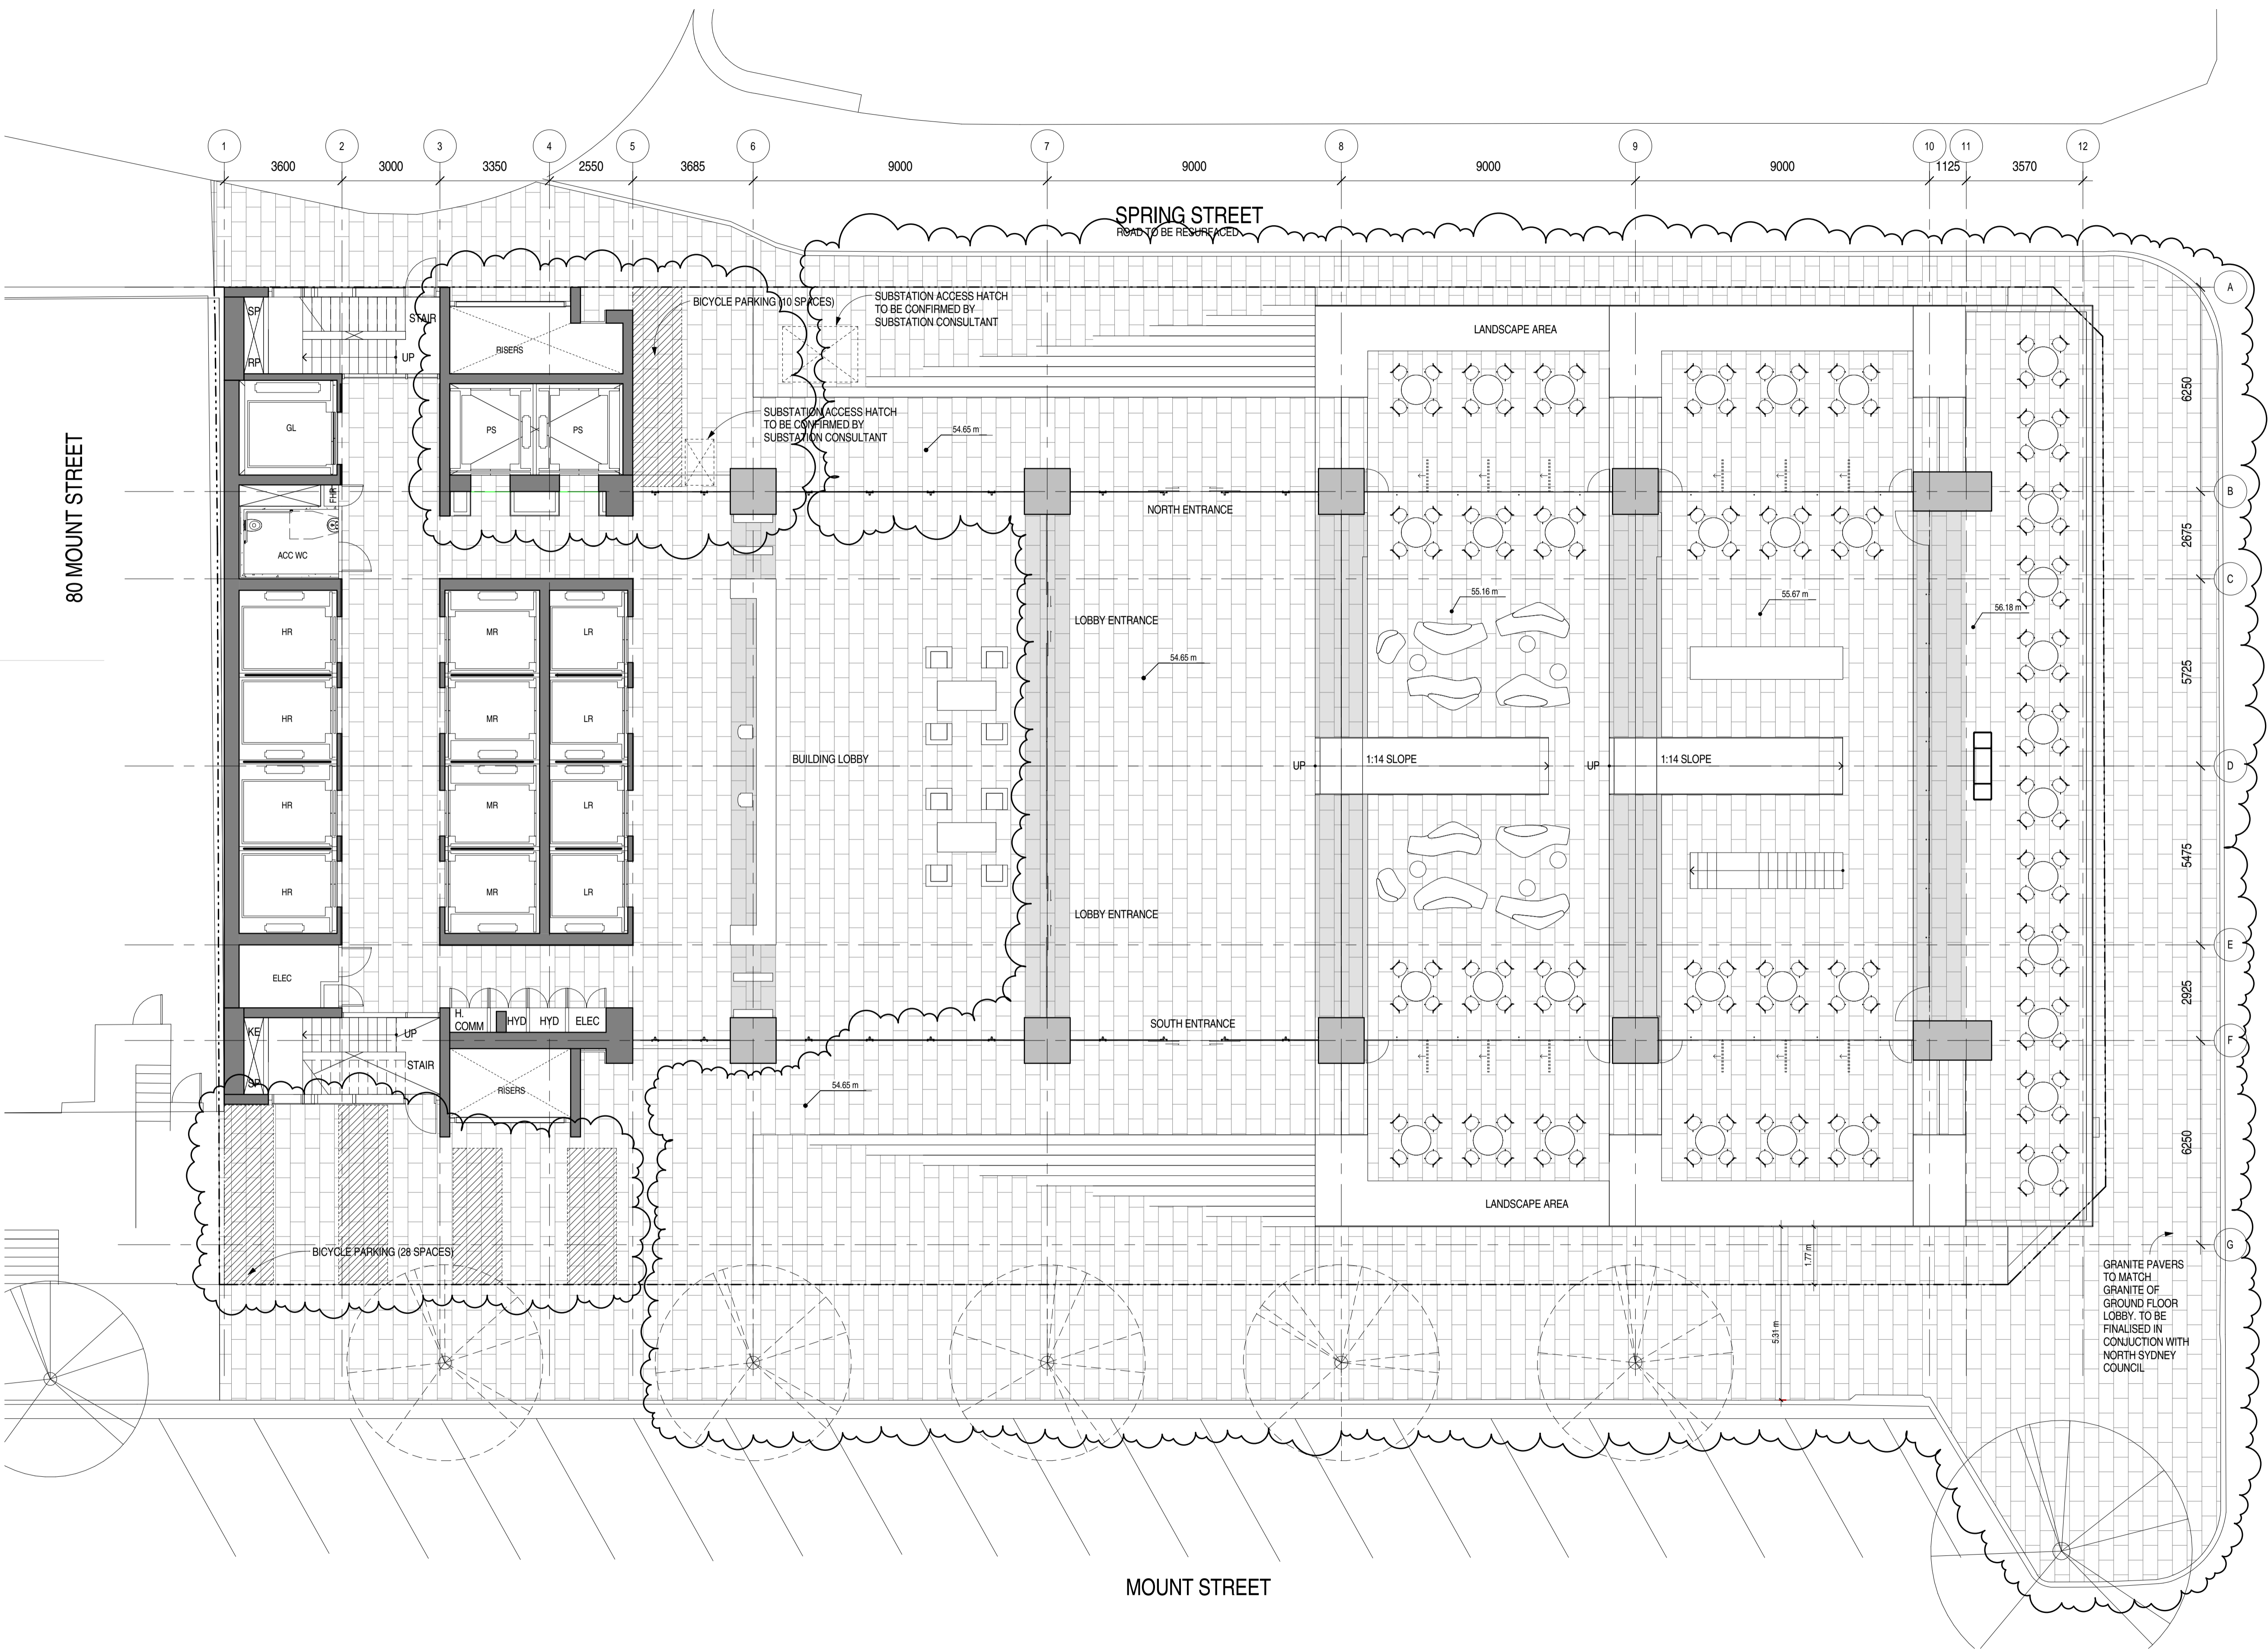

WALKER STREET

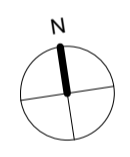

client

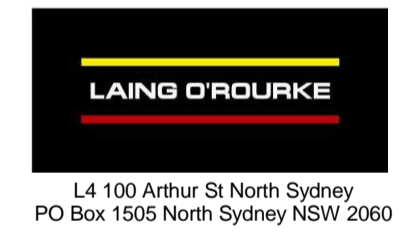

architectus™

Architectus Sydney
 Level 3 341 George Street
 Sydney NSW 2000
 T (61 2) 8252 8400
 F (61 2) 8252 8600
 sydney@architectus.com.au
 ABN 11 098 489 448

project
 100 MOUNT STREET, NORTH SYDNEY

drawing
 Ground Floor Plan

scale 1:200 @ A3, 1:100 @ A1 drawing no.
 drawn
 checked MC issue
 project no 211070
DA116
C