


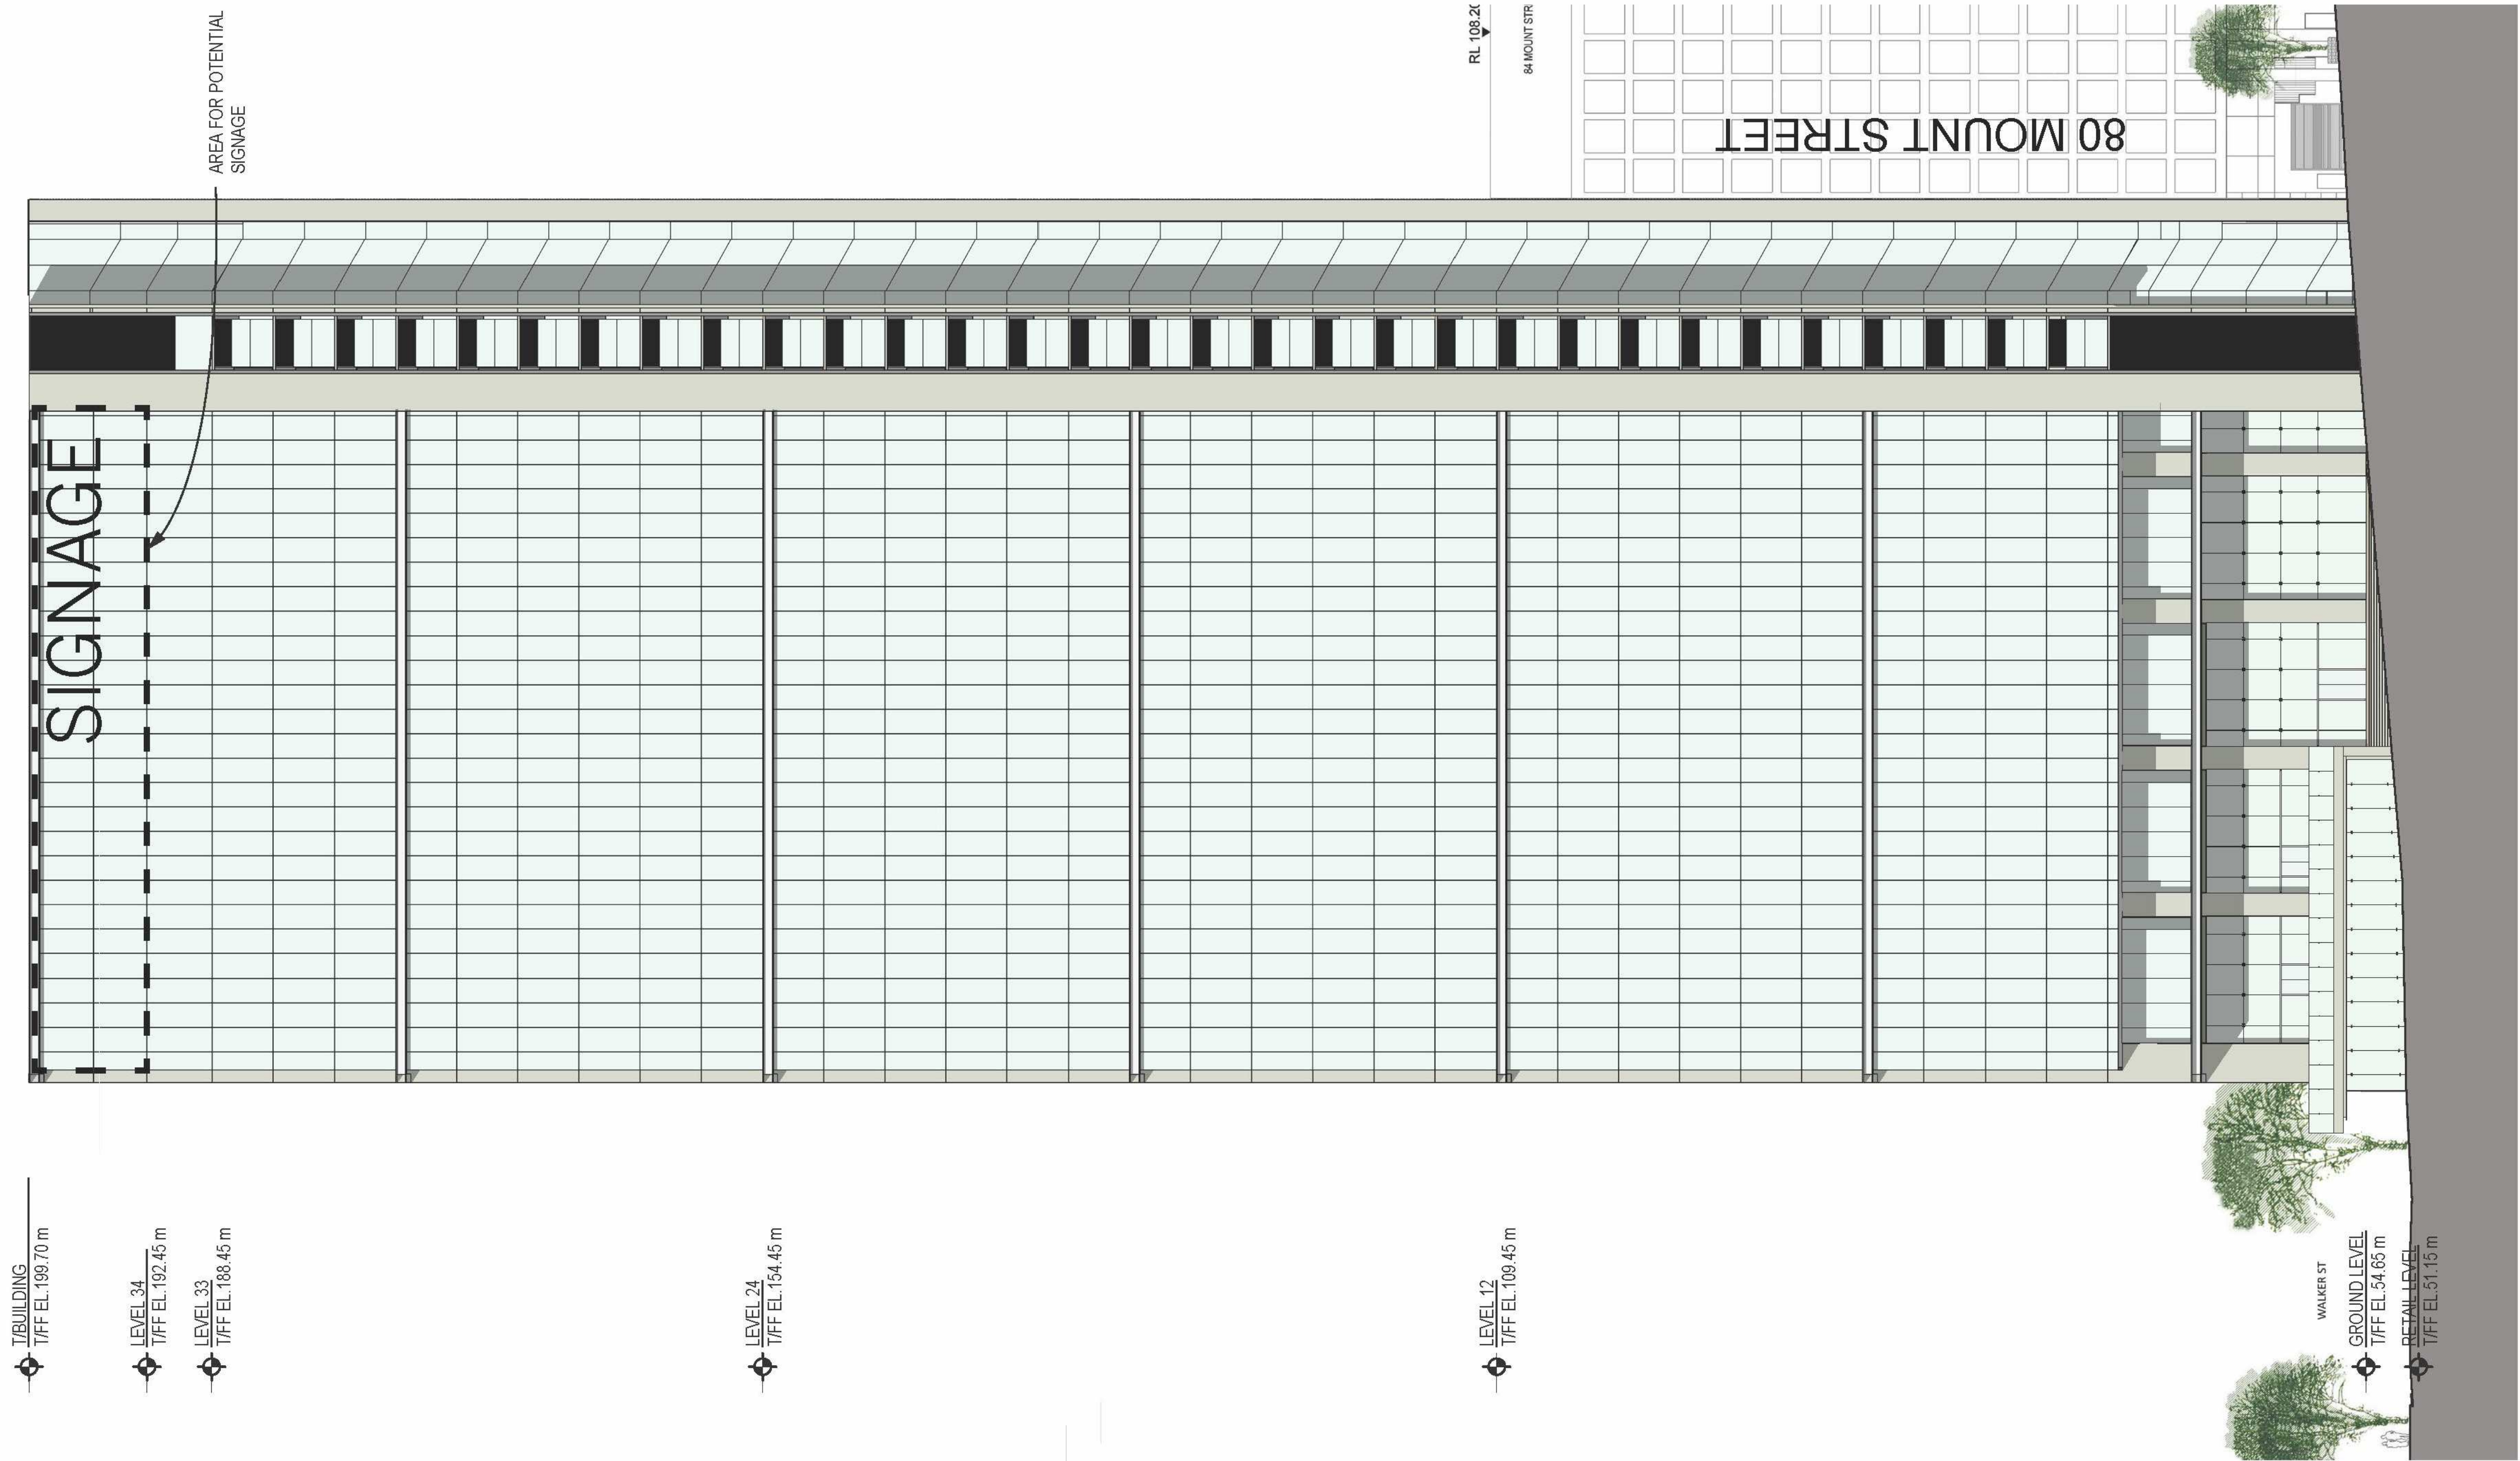

T/BUILDING
T/FF EL. 189.70 m

LEVEL 34
T/FF EL. 192.45 m

LEVEL 33
T/FF EL. 188.45 m

LEVEL 24
T/FF EL. 164.45 m

LEVEL 12
T/FF EL. 109.45 m


WALKER ST
GROUND LEVEL
T/FF EL. 154.65 m

RETAIL LEVEL
T/FF EL. 51.15 m

©architectus Sydney 2010
Architectus Sydney Pty Ltd is the owner of the copyright
subsisting in these drawings, plans, designs and specifications.
They must not be used, reproduced or copied, in whole or in
part, nor may the information, ideas and concepts therein
contained (which are confidential to Architectus Sydney Pty Ltd)
be disclosed to any person without the prior written consent of
that company.

Do not scale drawings. Verify all dimensions on site

issue	amendment	date
A	SECTION 75W APPLICATION	12.08.11
B	SECTION 75W AMENDMENT MOD2	25.10.13
C	SECTION 75W AMENDMENT MOD4	16.12.15

 

client

L4 100 Arthur St North Sydney
PO Box 1505 North Sydney NSW 2060

SOM
Skidmore, Owings & Merrill LLP
224 South Michigan Avenue, Suite 1000
Chicago, Illinois 60604

architectus™
Architectus Sydney
Level 3 341 George Street
Sydney NSW 2000
T (61 2) 8262 8400
F (61 2) 8252 8600
sydney@architectus.com.au
ABN 11 098 489 448

Sydney
Melbourne
Auckland
Brisbane
Shanghai

project
100 Mount Street, North Sydney

drawing	North + East Elevations	
scale	1:500 @ A3, 1:250 @ A1	drawing no.
drawn	SOM	DA130
checked	SOM	issue
project no	110059	C