

Drawing Title

Cover Sheet
 Existing Site Survey
 Ground Plane
 Plan - Site
 Plan - Ground Floor
 Plan - Retail Mezzanine
 Plan - Retail Level
 Plan - B1 Level
 Plan - B2 Level
 Plan - B3 Level
 Plan - B4 Level
 Plan - B5 Level
 Plan - B6 Level
 Plan - Ground Mezzanine
 Plan - Level 1
 Plan - Level 2
 Plan - Typical Low Rise Level
 Plan - Typical Mid Rise Level
 Plan - Typical High Rise Level
 Plan - Level 34
 Plan - Level 35
 Plan - Level 36
 Plan - Level 37
 Plan - Roof
 North + East Elevations
 Contextual Elevation - North
 Contextual Elevation - East
 South + West Elevations
 Contextual Elevation - South
 Building Sections
 Roof Sections
 Roof Rendering
 Basement Sections
 Area Schedule
 Material Board

Drawing No.

DA100
 DA104
 DA107
 DA109
 DA116
 DA116-1
 DA117
 DA118
 DA119
 DA120
 DA121
 DA122
 DA123
 DA124
 DA124-1
 DA124-2
 DA125
 DA126
 DA127
 DA127-1
 DA128
 DA128-1
 DA128-2
 DA129
 DA130
 DA130-1
 DA130-2
 DA131
 DA131-1
 DA132
 DA133
 DA134
 DA135
 DA139
 DA140

architectus

Architectus Group Pty Ltd is the owner of the copyright subsisting in these drawings, plans, designs and specifications. They must not be used, reproduced or copied, in whole or in part, nor may the information, ideas and concepts therein contained (which are confidential to Architectus Group Pty Ltd) be disclosed to any person without the prior written consent of that company.




Do not scale drawings.
 Verify all dimensions on site.

issue	amendment	date
A	SECTION 75W APPLICATION	12.08.11
B	SECTION 75W APPLICATION AMENDMENT	11.11.11
C	SECTION 75W AMENDMENT MOD 2	23.10.13
D	SECTION 75W AMENDMENT MOD 4	16.12.15
E	SECTION 75W AMENDMENT MOD 5	18.05.16
F	SECTION 75W AMENDMENT MOD 6	08.12.16
G	SECTION 4.55 MODIFICATION	09.03.18
H	SECTION 4.55 MODIFICATION AMENDMENT	29.02.19

0 | 1 | 2.5 | 5 m

client:

 

14 100 Arthur St North Sydney
 PO Box 1505 North Sydney NSW 2060

design consultant:



Skidmore, Owings & Merrill LLP
 224 South Michigan Avenue, Suite 1000
 Chicago, Illinois 60604

architectus™

Sydney
 Melbourne
 Adelaide
 Auckland
 Christchurch
 Brisbane
 Shanghai

Architectus Sydney
 Level 18 MLC Centre
 18 Martin Place
 Sydney NSW 2000
 T (61 2) 8252 8400
 F (61 2) 8252 8600
 sydney@architectus.com.au
 ABN 90 131 245 684

project
 100 Mount Street, North Sydney

drawing

Cover Sheet

scale @A1 drawing no.
 drawn DA100
 checked issue
 project no 110059 H

25/02/19 4:34:04 PM

NSW GOVERNMENT Planning & Environment

Issued under the Environmental Planning and Assessment Act 1979

Approved Section 4.55 (IA...) Modification Application

No. 9 granted on the 24 May 2019

in respect to 08-0271



Signed EB

Sheet No. 1 of 5

Do not scale drawings. Verify all dimensions on site.



issue	amendment	date
A	SECTION 75W APPLICATION	12.06.11
B	SECTION 75W APPLICATION AMENDMENT	11.11.11
C	SECTION 75W AMENDMENT MOD 2	25.10.13
D	SECTION 75W AMENDMENT MOD 4	16.12.15
E	SECTION 75W AMENDMENT MOD 5	18.05.16
F	SECTION 75W AMENDMENT MOD 5	09.03.18
G	SECTION 4.55 MODIFICATION AMENDMENT	26.06.18
H	SECTION 4.55 MODIFICATION AMENDMENT	25.02.19

 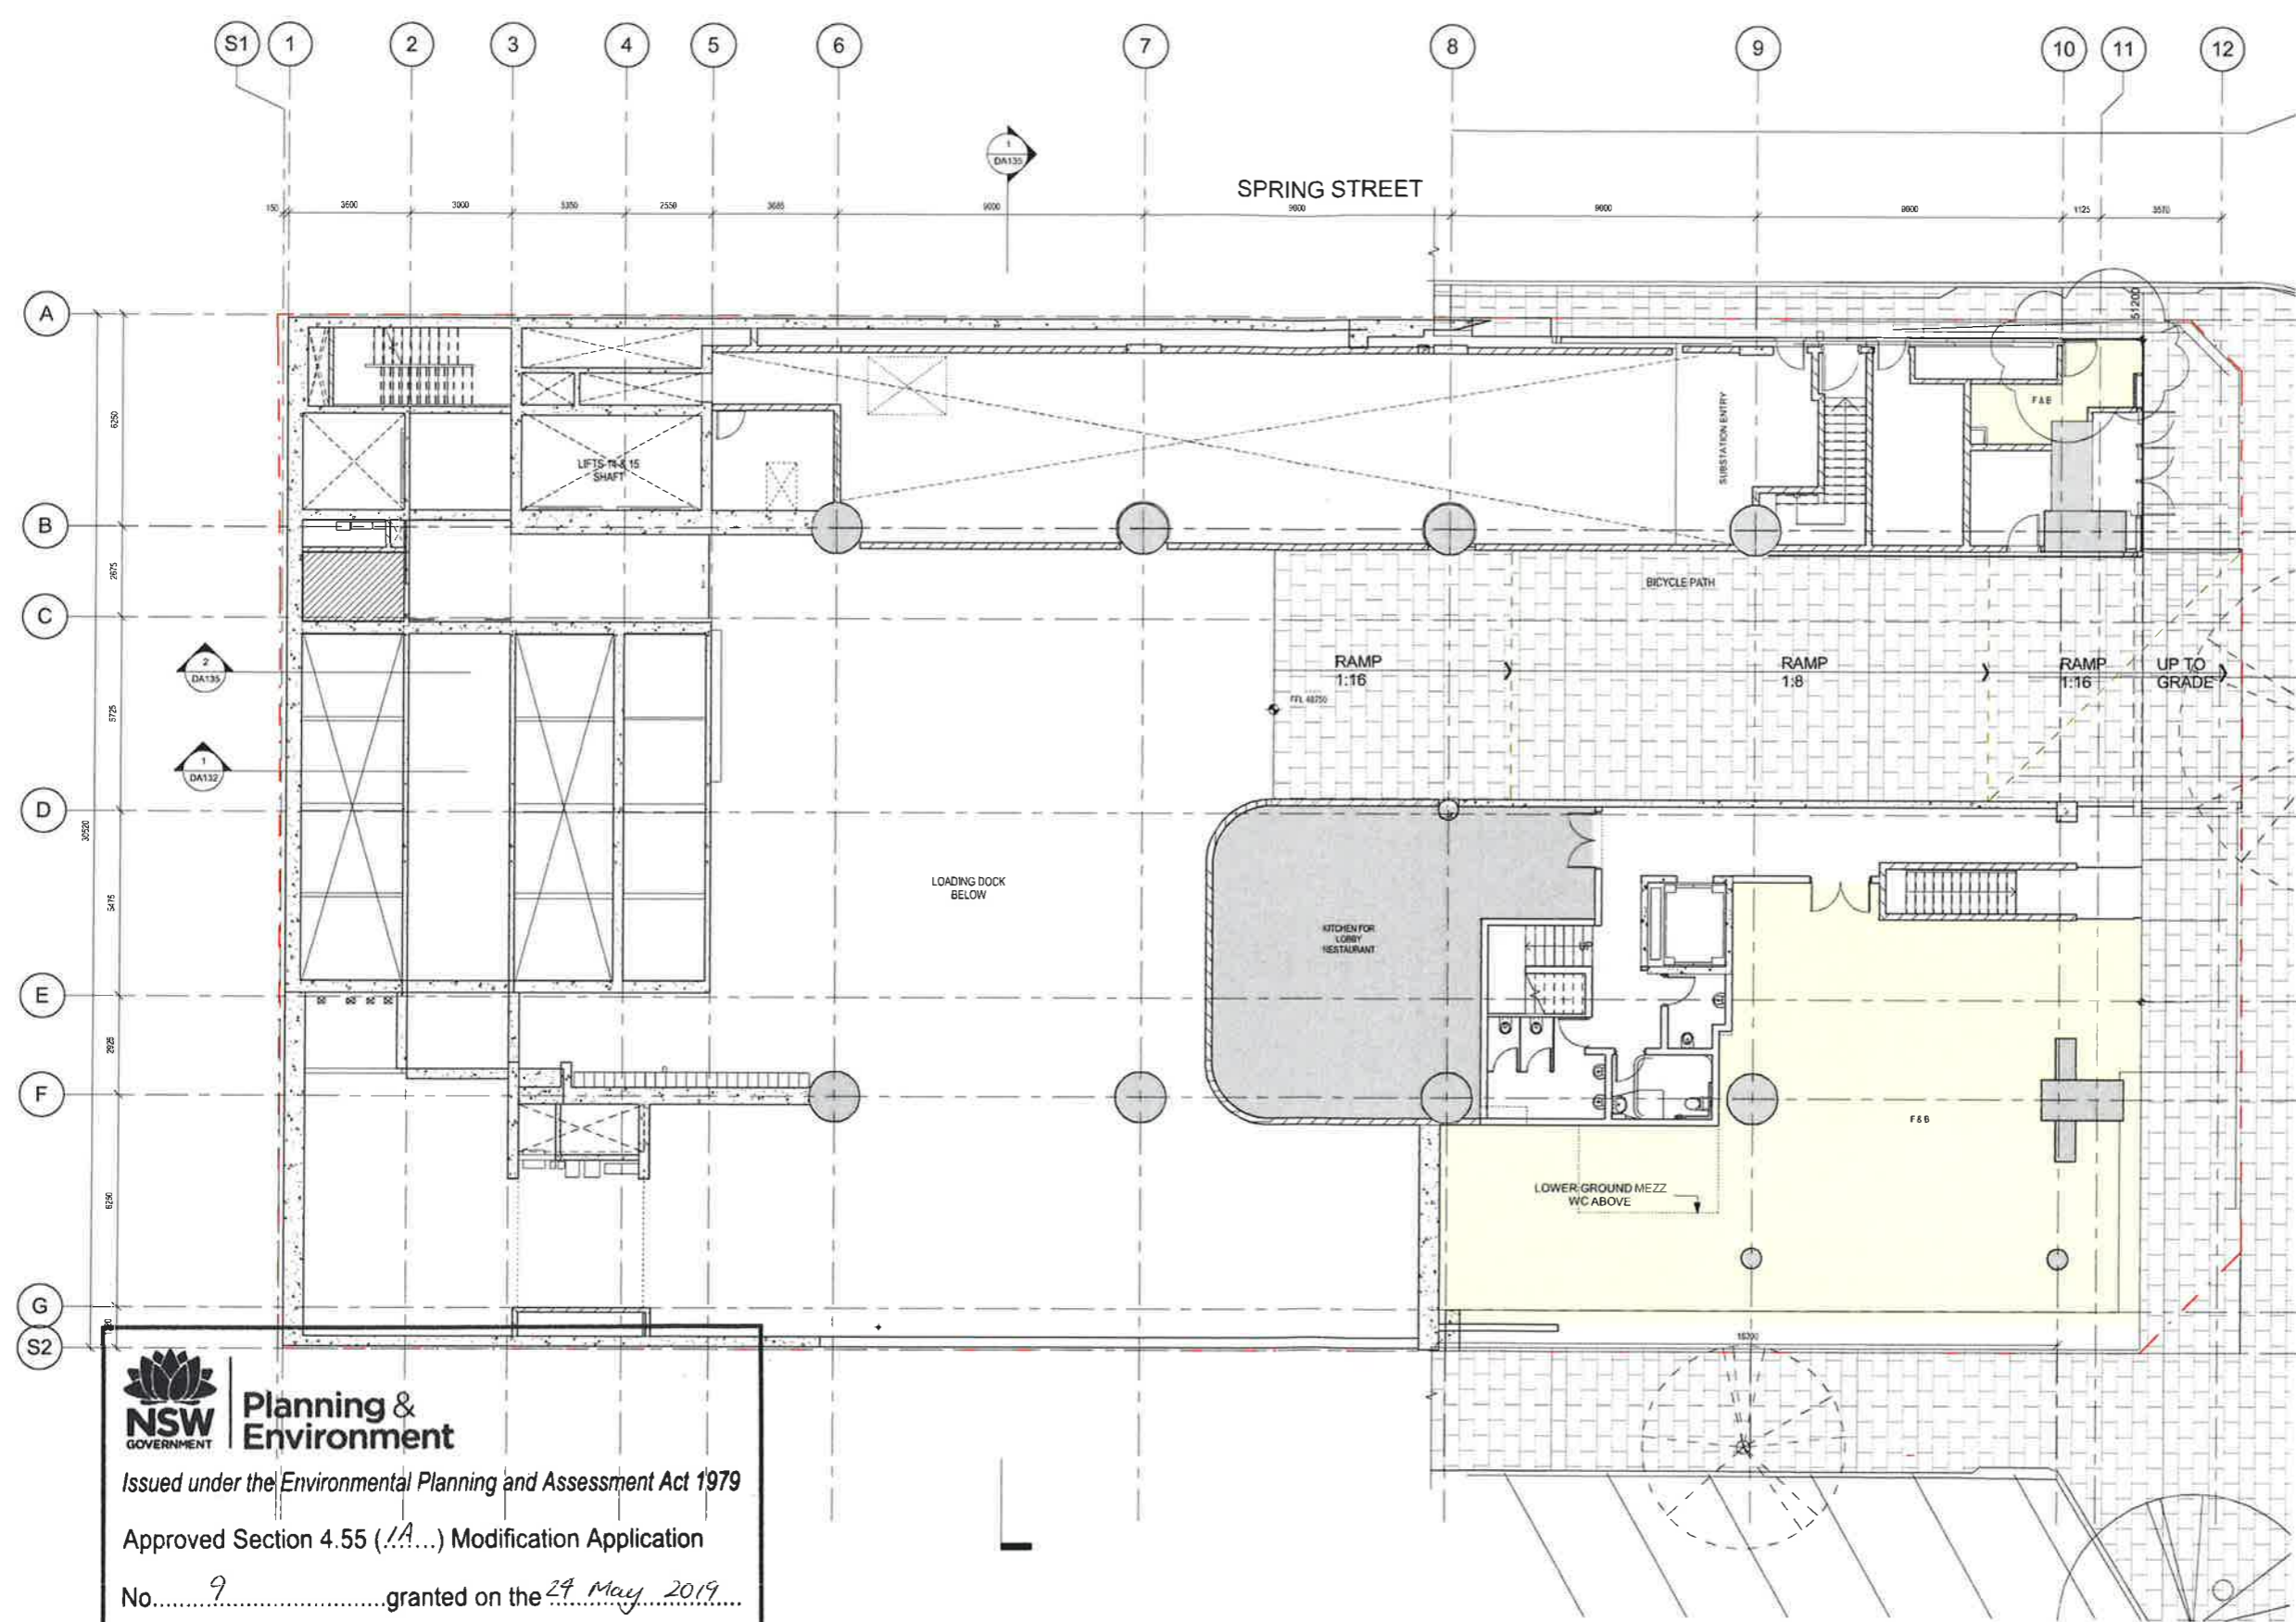

client
LAND ORDUKE
 L4 100 Arthur St North Sydney
 PO Box 1505 North Sydney NSW 2060

design consultant
SOM
 Skidmore, Owings & Merrill LLP
 224 South Michigan Avenue, Suite 1000
 Chicago, Illinois 60604

architectus™
 Architectus Sydney
 Level 19 MLC Centre
 19 Market Place
 Sydney NSW 2000
 T (61 2) 8252 8400
 F (61 2) 8252 8600
 sydney@architectus.com.au
 Brisbane
 Shanghai
 ABN 80 121 245 684

project
 100 Mount Street, North Sydney

drawing
 Plan - Retail Level
 scale 1:100@A1 drawing no. DA117
 checked MC issue
 project no. 110059 H

NSW GOVERNMENT Planning & Environment
 Issued under the Environmental Planning and Assessment Act 1979
 Approved Section 4.55 (1A) Modification Application
 No. 9 granted on the 24 May 2019
 in respect to 08-0241
 Signed EB
 Sheet No. 2 of 5

MOUNT STREET

▽ 7/ Building
203.100

▽ Top of Facade
199.700

▽ Level 35
192.200

▽ Level 34
188.200

▽ Level 25
164.450

▽ Level 13
109.450

▽ Level 4
75.700


▽ Level 3
71.950

▽ Level 2
68.200

▽ Level 1
64.450

▽ Ground Floor
54.650

▽ Lower Ground
51.100

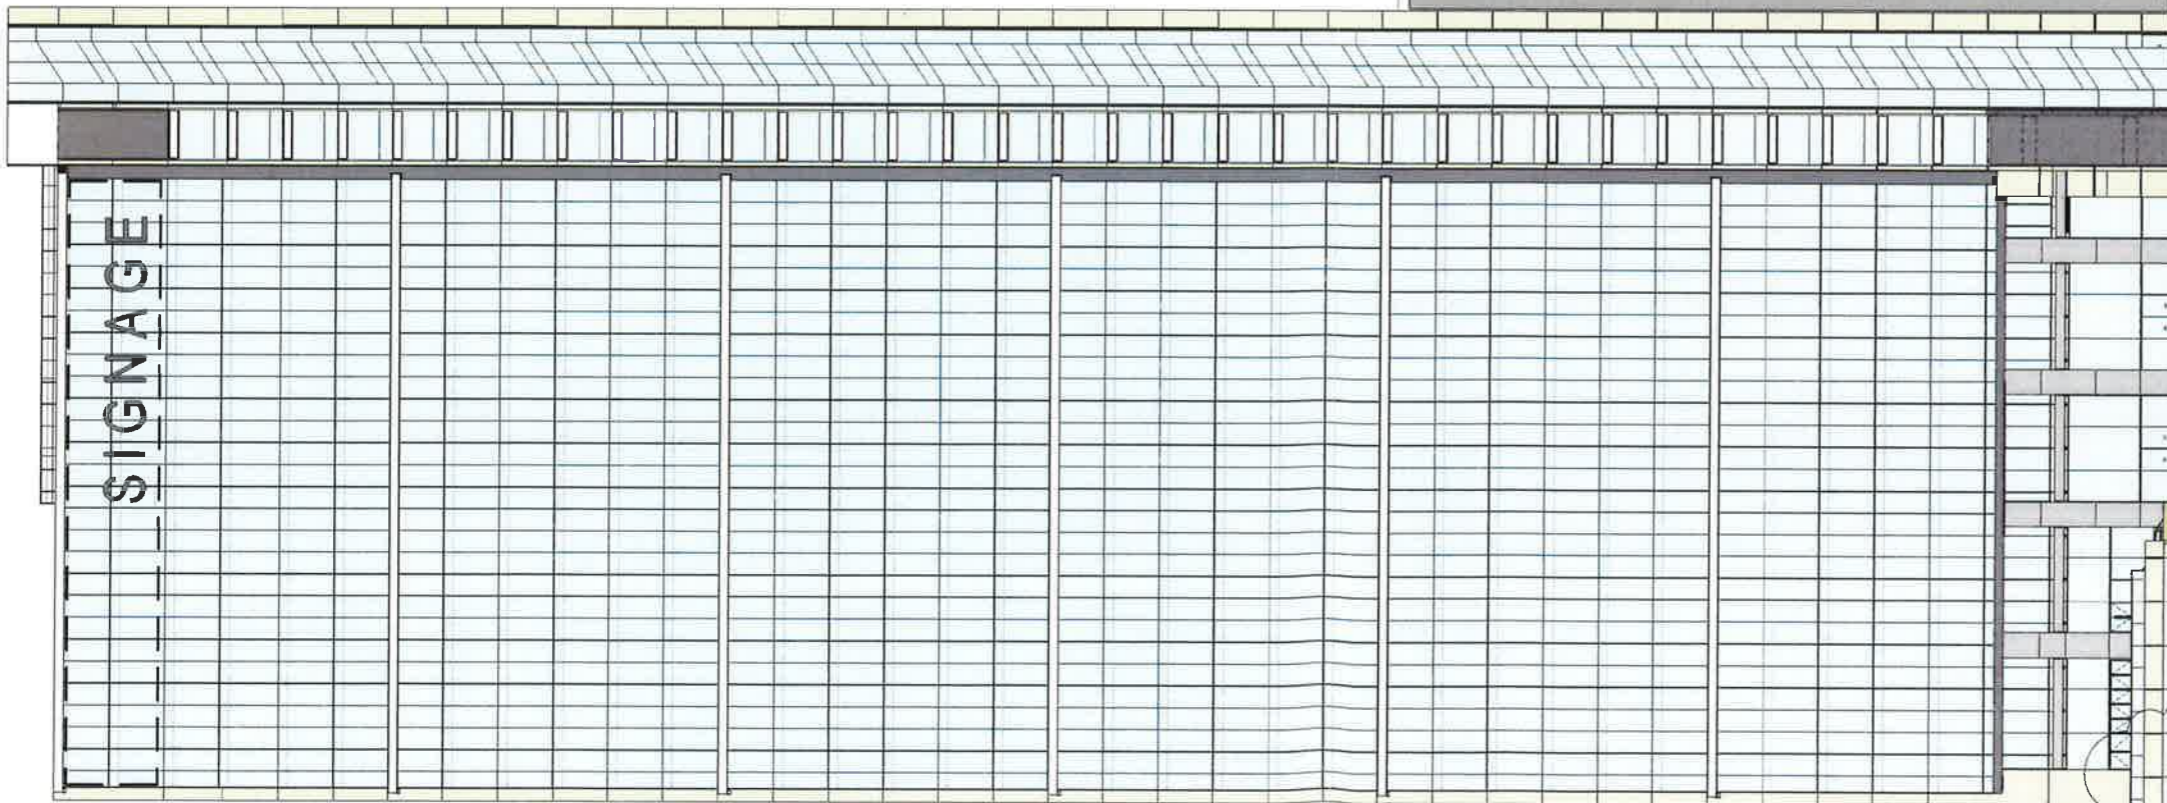

1 North Elevation
SCALE: 1:250



client
LANG O'DRURKE
14/ 100 Arthur St North Sydney
PO Box 1005 North Sydney NSW 2060

design consultant
SOM
Skidmore, Owings & Merrill LLP
224 South Michigan Avenue, Suite 1000
Chicago, Illinois 60604

architectus™
Architectus Sydney
Level 16 MLC Centre
10 Market Place
Sydney NSW 2000
T (61 2) 8262 8400
F (61 2) 8262 6600
sydney@architectus.com.au
ASBN 60 131 245 684

project
100 Mount Street, North Sydney

drawing
North + East Elevations
scale 1:250@A1 drawing no. DA130
author Author
checked Checker issue
project no 110059 H


NSW GOVERNMENT
Planning & Environment
2
East Elevation
SCALE: 1:250

Issued under the Environmental Planning and Assessment Act 1979
Approved Section 4.55 (1A...) Modification Application

No. 9 granted on the 24 May 2019
in respect to 08/024/19
Signed *RB*
Sheet No. 3 of 5

architectus
Architectus Group Pty Ltd is the owner of the copyright subsisting in these drawings, plans, designs and specifications. They must not be used, reproduced or copied, in whole or in part, nor may the information, ideas and concepts therein contained (which are confidential to Architectus Group Pty Ltd) be disclosed to any person without the prior written consent of that company.
Do not scale drawings. Verify all dimensions on site.

issue	amendment	date
A	SECTION 75W APPLICATION	12.08.11
B	SECTION 75W AMENDMENT MOD 2	25.10.13
C	SECTION 75W AMENDMENT MOD 4	16.12.15
D	SECTION 75W AMENDMENT MOD 5	18.05.16
E	75W MOD DRAFT FOR REVIEW	03.12.16
F	SECTION 75W AMENDMENT MOD 6	05.12.16
G	SECTION 4.55 MODIFICATION	09.03.18
H	SECTION 4.55 MODIFICATION AMENDMENT	25.02.19

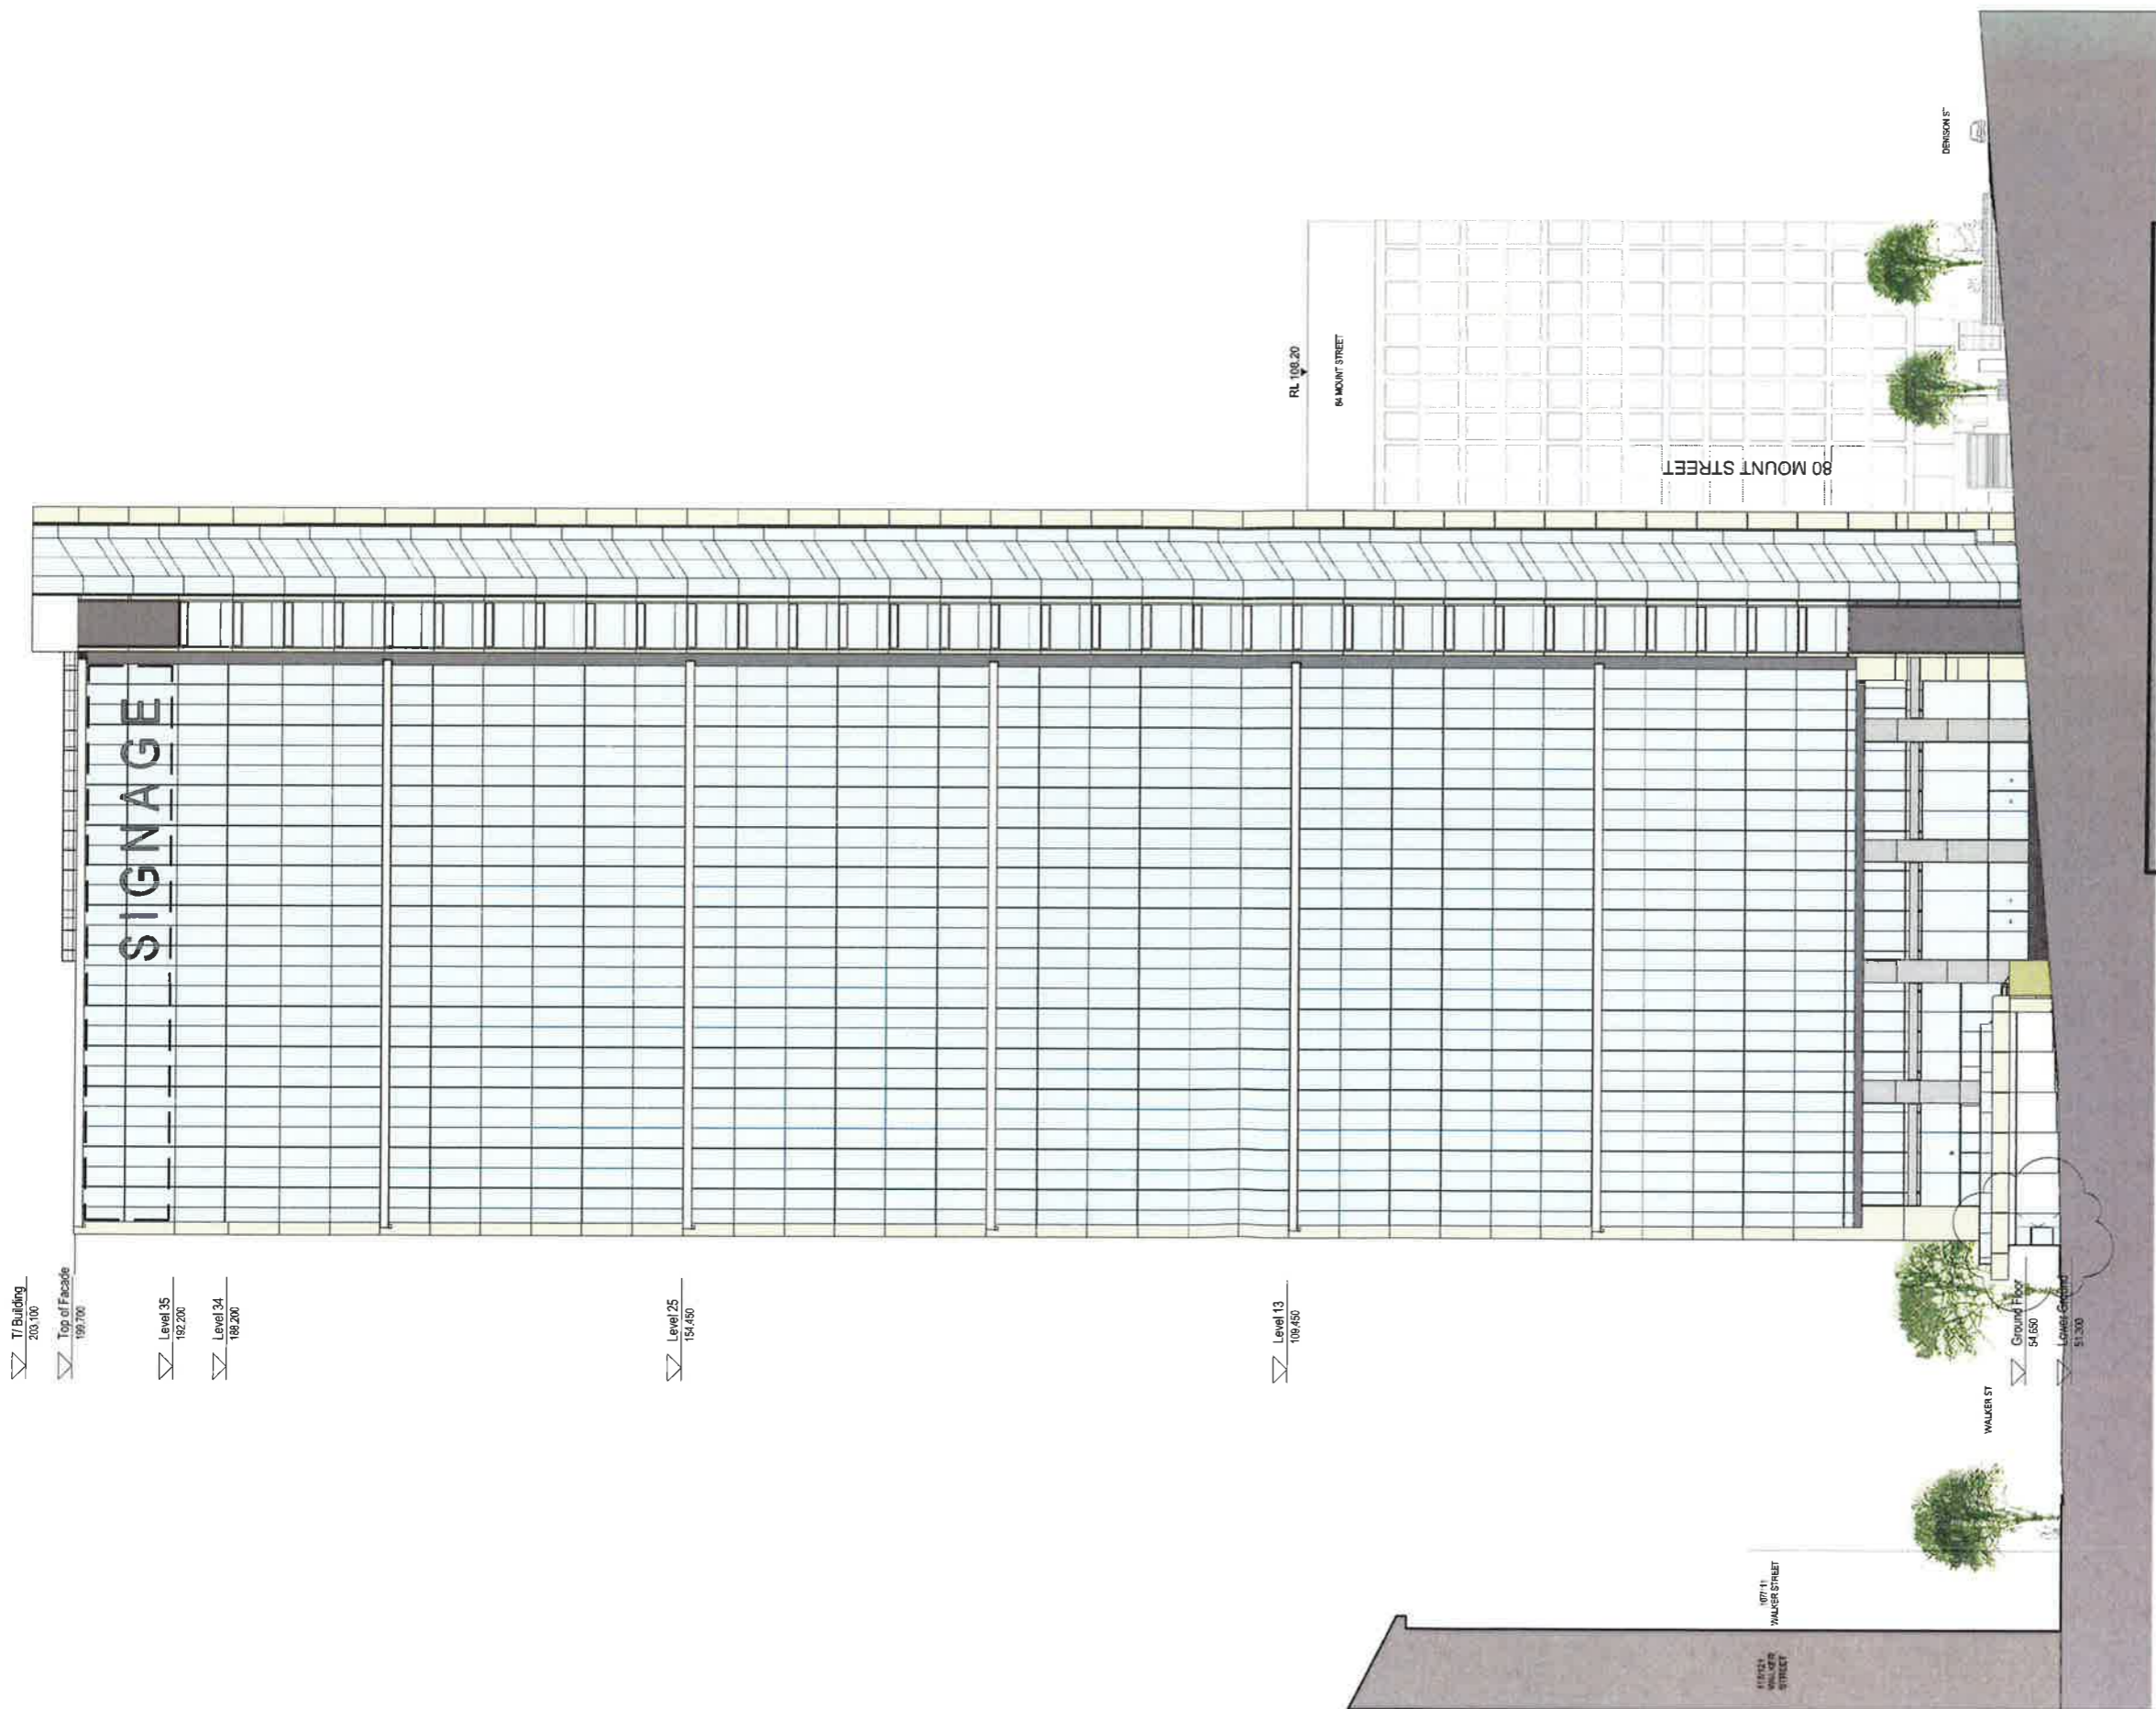

architectus

Architectus Group Pty Ltd is the owner of the copyright subsisting in these drawings, plans, designs and specifications. They must not be used, reproduced or copied, in whole or in part, nor may the information, ideas and concepts therein contained (which are confidential to Architectus Group Pty Ltd) be disclosed to any person without the prior written consent of that company.

Do not scale drawings. Verify all dimensions on site.

issue	amendment	date
A	SECTION 75W APPLICATION	12.08.11
B	SECTION 75W AMENDMENT MOD 2	25.10.13
C	S/75W MOD4	16.12.15
D	SECTION 75W AMENDMENT MOD 5	18.05.16
E	S/75W MOD4 DRAFT FOR REVIEW	02.12.16
F	SECTION 75W AMENDMENT MOD 6	08.12.16
G	SECTION 4.55 MODIFICATION AMENDMENT	25.02.19

NSW GOVERNMENT **Planning & Environment**

Issued under the Environmental Planning and Assessment Act 1979

Approved Section 4.55 (A...) Modification Application

No. 9 granted on the 24 May 2019

in respect to 08-0241

Signed SJ

Sheet No. 4 of 5

0 | 2.5 | 5 m

LAING O'DRURKE

LA 100 Arthur St North Sydney
PO Box 1505 North Sydney NSW 2060

design consultant

SOM

Skidmore, Owings & Merrill LLP
224 South Michigan Avenue, Suite 1000
Chicago, Illinois 60604

architectus™

Architectus Sydney
Level 10 MLC Centre
19 Martin Place
Sydney NSW 2000
T (61 2) 8252 8400
F (61 2) 8252 8600
sydney@architectus.com.au
ABN 90 131 245 684

project 100 Mount Street, North Sydney


drawing


Contextual Elevation - North

scale 1 : 250 @ A1 drawing no. DA130-1

checked SZ issue

project no 110059 **G**

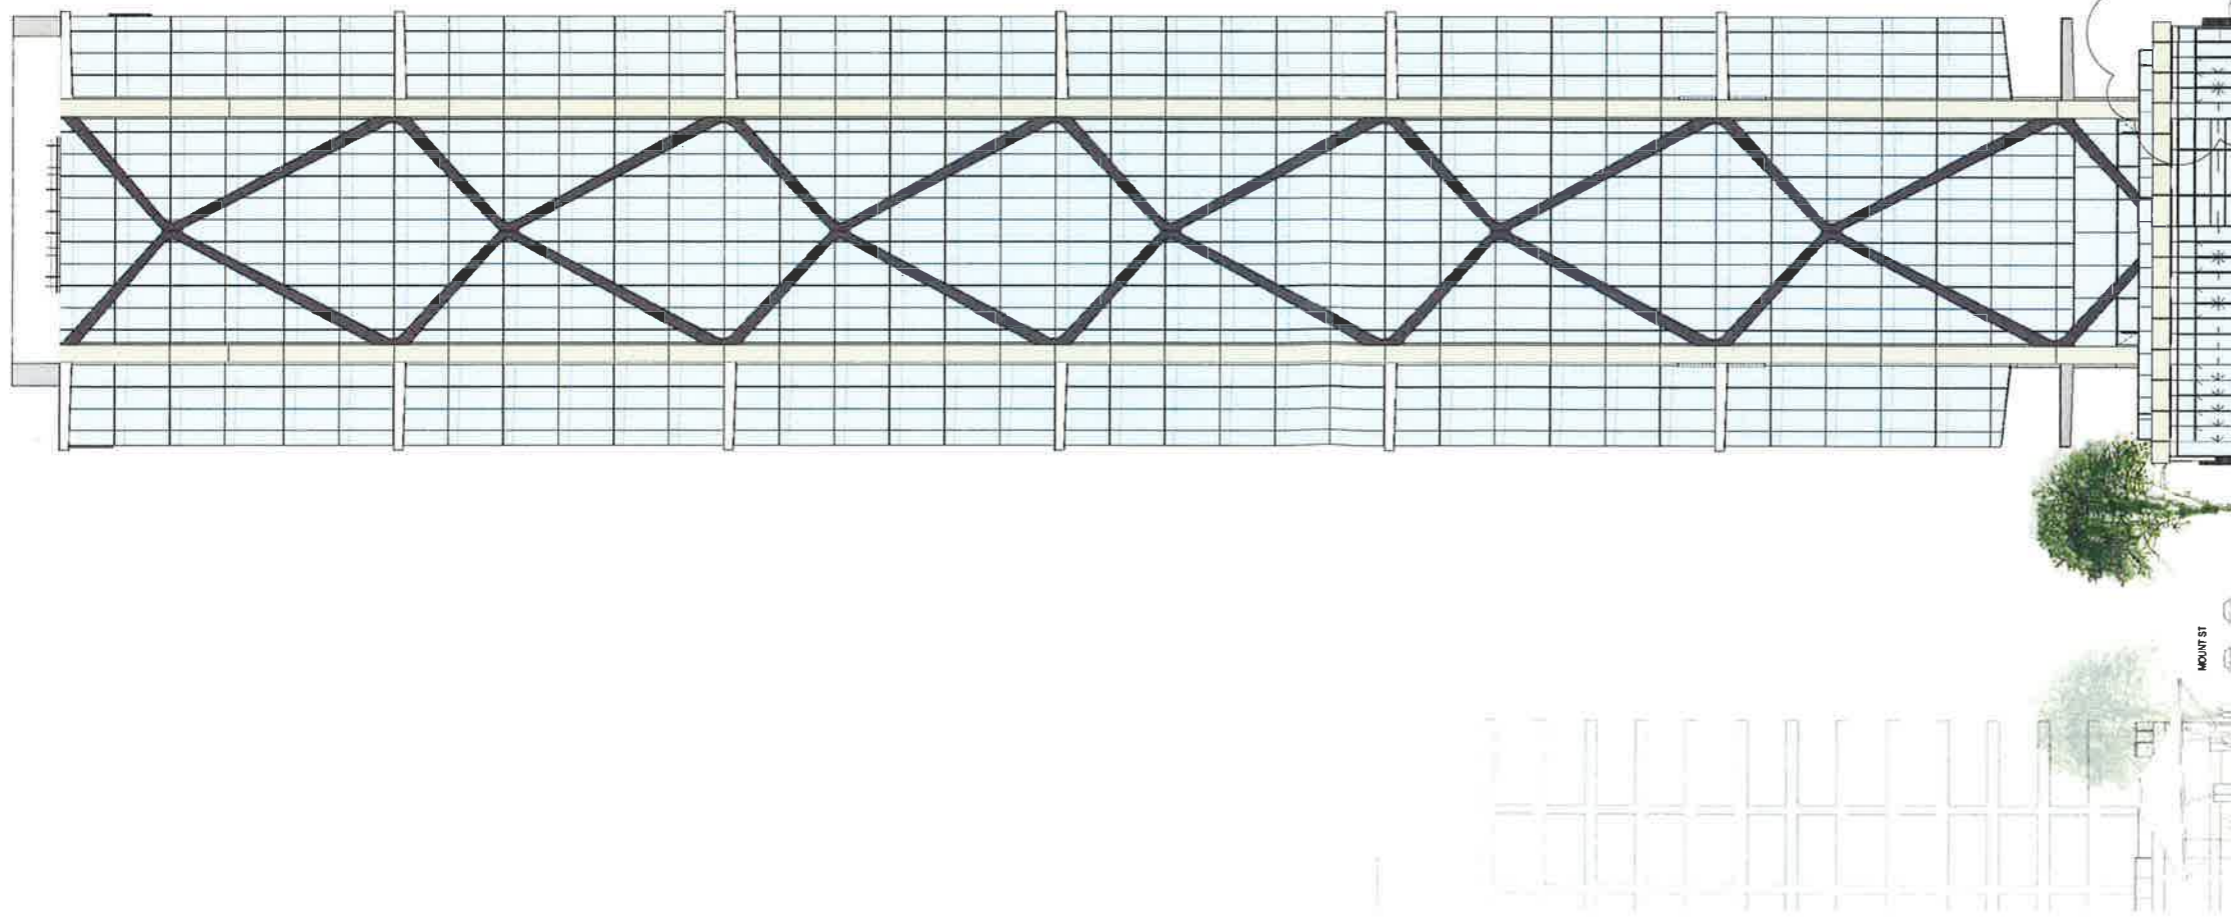


Planning & Environment
 Issued under the Environmental Planning and Assessment Act 1979
 Approved Section 4.55 (I.A...) Modification Application
 No. 9 granted on the 27 May 2019
 in respect to 08-0241
 Signed EB
 Sheet No. 5 of 5

architectus
 Architectus Group Pty Ltd is the owner of the copyright subsisting in these drawings, plans, designs and specifications. They must not be used, reproduced or copied, in whole or in part, nor may the information, ideas and concepts therein contained (which are confidential to Architectus Group Pty Ltd) be disclosed to any person without the prior written consent of that company.
 Do not scale drawings. Verify all dimensions on site.

issue	amendment	date
A	SECTION 75W APPLICATION	12.06.11
B	SECTION 75W AMENDMENT MOD 2	25.10.13
C	S75W MOD4	16.12.15
D	SECTION 75W AMENDMENT MOD 5	16.05.16
E	S75W MOD6 DRAFT FOR REVIEW	02.12.16
F	SECTION 75W AMENDMENT MOD 6	08.12.16
G	SECTION 4.55 MODIFICATION	09.03.18
H	SECTION 4.55 MODIFICATION AMENDMENT	25.02.19

0 | 1 | 2.5 | 5 m

client

 L4 100 Arthur St North Sydney
 PO Box 1595 North Sydney NSW 2060

design consultant

 Skidmore, Owings & Merrill LLP
 224 South Michigan Avenue, Suite 1000
 Chicago, Illinois 60604

architectus™
 Sydney Level 19 MLC Centre
 Melbourne 19 Martin Place
 Adelaide Sydney NSW 2000
 Auckland T (61 2) 8252 8400
 Christchurch F (61 2) 8252 8600
 Brisbane sydney@architectus.com.au
 Shanghai ABN 90 131 245 684

project 100 Mount Street, North Sydney

drawing
 Contextual Elevation - East
 scale 1 : 250@A1 drawing no.
 drawn - DA130-2
 checked SZ issue
 project no 110059 H