




DRAWING LIST - SECTION 75W SUBMISSION			
Drawing Number	Revision Status	Sheet Name	Issue Date
0001	A	COVER SHEET	20/11/2012
0002	A	LOCATION PLAN & DRAWING LIST	20/11/2012
0100	A	CONTEXT / ANALYSIS SITE PLAN	20/11/2012
0101	A	SITE PLAN	20/11/2012
0200	A	PERSPECTIVE SHEET 1	20/11/2012
0201	A	PERSPECTIVE SHEET 2	20/11/2012
0202	A	PERSPECTIVE SHEET 3	20/11/2012
0203	A	PERSPECTIVE SHEET 4	20/11/2012
0204	A	PERSPECTIVE SHEET 5	20/11/2012
0205	A	PERSPECTIVE SHEET 6	20/11/2012
0206	A	PERSPECTIVE SHEET 7	20/11/2012
0207	A	PERSPECTIVE SHEET 8	20/11/2012
0208	A	PERSPECTIVE SHEET 9	20/11/2012
0209	A	PERSPECTIVE SHEET 10	20/11/2012
1000	A	BASEMENT 2 PLAN	20/11/2012
1001	A	BASEMENT 1 PLAN	20/11/2012
1002	A	LOWER GROUND FLOOR PLAN	20/11/2012
1003	A	GROUND FLOOR PLAN	20/11/2012
1004	A	LEVEL 1 FLOOR PLAN	20/11/2012
1005	A	LEVEL 2 FLOOR PLAN	20/11/2012
1006	A	LEVEL 3 FLOOR PLAN	20/11/2012
1007	A	LEVEL 4 FLOOR PLAN	20/11/2012
1008	A	LEVEL 5 FLOOR PLAN	20/11/2012
1009	A	LEVEL 6 FLOOR PLAN	20/11/2012
1010	A	LEVEL 7 FLOOR PLAN	20/11/2012
1011	A	ROOF PLAN	20/11/2012
2000	A	ELEVATIONS	20/11/2012
2001	A	ELEVATIONS	20/11/2012
3000	A	SECTIONS	20/11/2012
3001	A	SECTIONS	20/11/2012
3002	A	SECTIONS	20/11/2012
4000	A	LEP26.5m HEIGHT PLANE STUDY - 1	20/11/2012
4001	A	LEP26.5m HEIGHT PLANE STUDY - 2	20/11/2012
5000	A	SHADOW DIAGRAM - MARCH	20/11/2012
5001	A	SHADOW DIAGRAM - JUNE	20/11/2012
5002	A	SHADOW DIAGRAM - SEPTEMBER	20/11/2012
5003	A	SHADOW DIAGRAM - DECEMBER	20/11/2012
6000	A	VEHICLE ACCESS PLAN	20/11/2012
6001	A	ADAPTATION DETAIL PLANS	20/11/2012
6002	A	MATERIALS & FINISHES SCHEDULE	20/11/2012
6003	A	MATERIALS & FINISHES SCHEDULE	20/11/2012
6500	A	SIGNAGE - EXTERNAL	20/11/2012

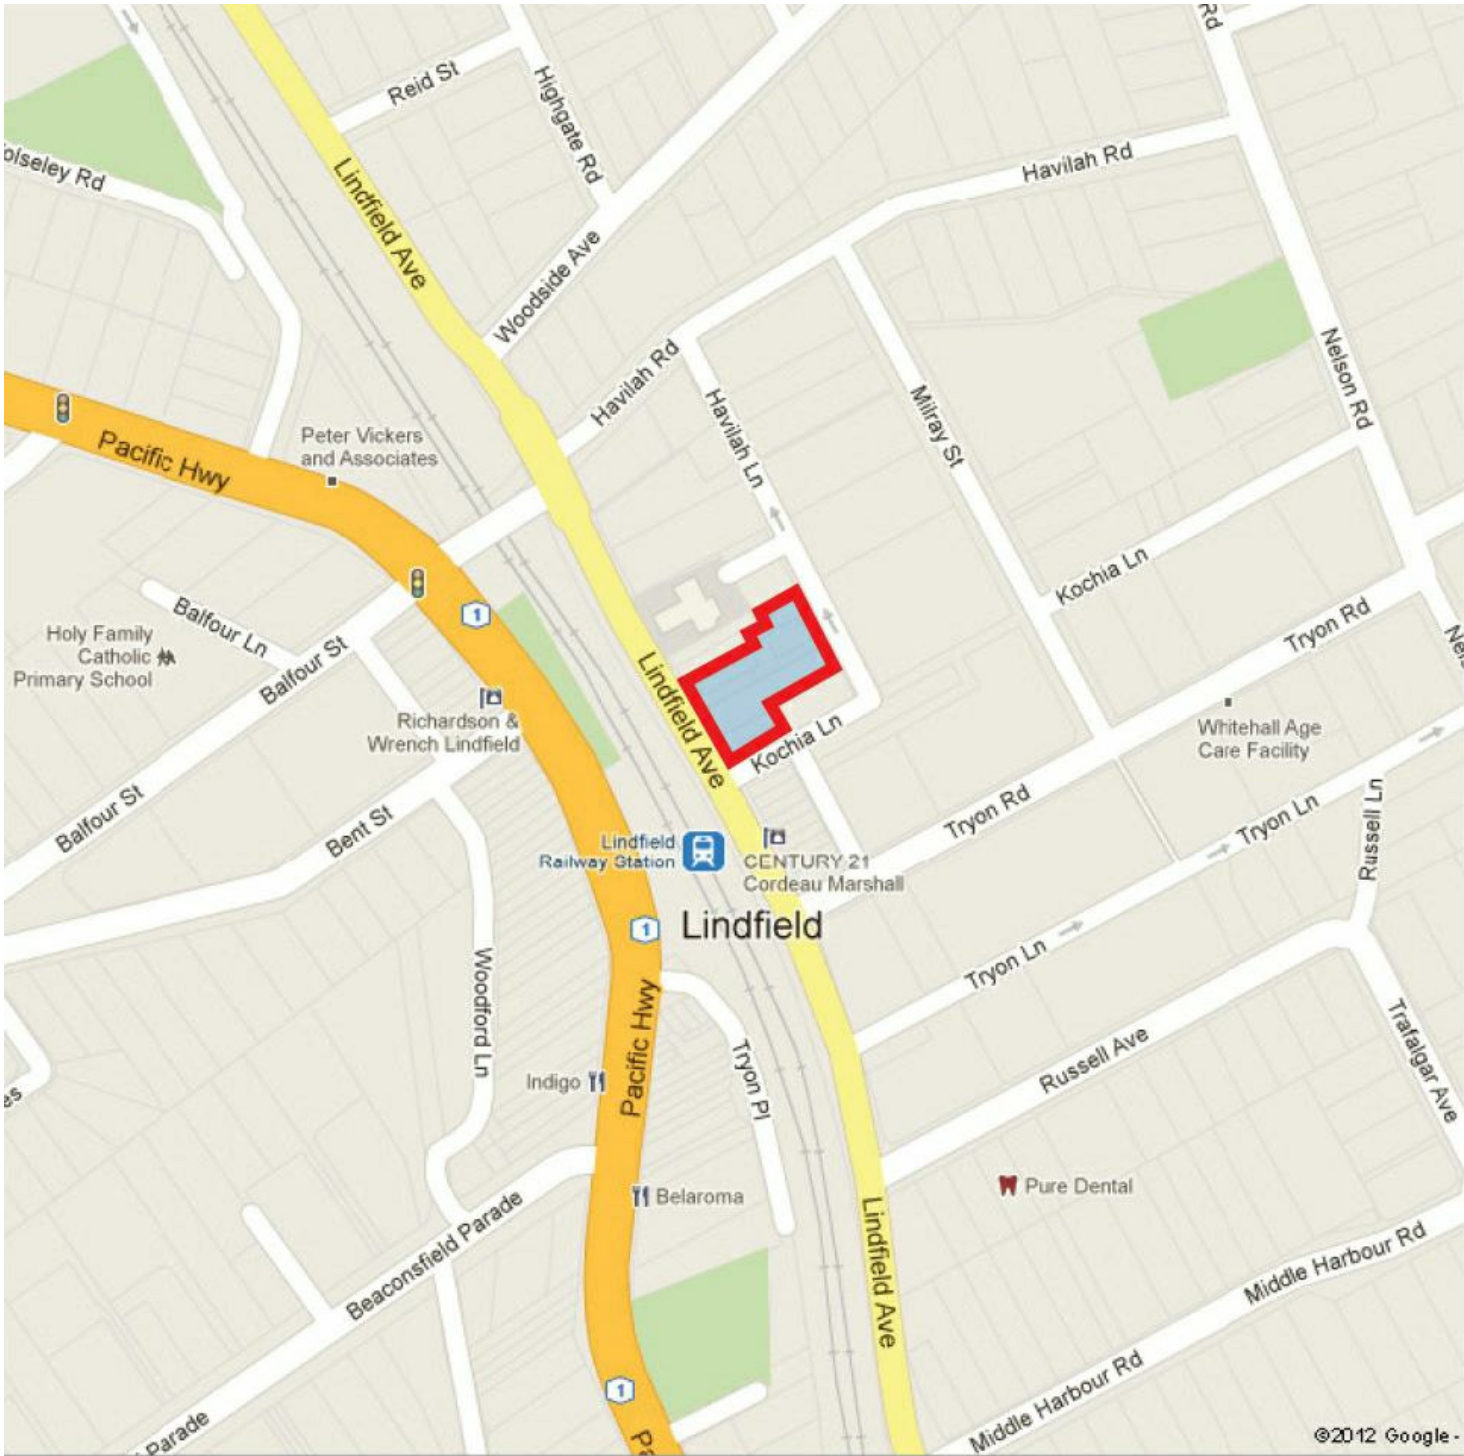

LOCATION PLAN

Notes

All dimensions and setbacks to be verified prior to commencement, omissions or discrepancies to be notified to the architect.

Copyright

The copyright of this drawing together with any other documents prepared by crone partners architecture studios. ply ltd (cp) remains the property of cp. crone partners grants licence for the use of this document for the purpose for which they are intended. The licence is not transferable without the permission of cp.

Quality Assurance System

Authorised By:

Date:

Rev	DESCRIPTION	By	Date
A	ISSUED FOR SECTION 75W SUBMISSION	MQ	20/11/2012

Builder

Client

ANKA (CIVIC CENTER) PTY LTD

LEVEL 3

179-191 NEW SOUTH HEAD RD

EDGECLIFF, SYDNEY NSW 2027

Ph: +61 2 9302 3000

Fax: +61 2 9302 3030

Structural Engineer

AECOM

Level 21, 420 George St. Sydney NSW 2000

Ph: 02 8934 0000 Fax: 02 8934 0001

Mechanical Engineer

WOOD & GRIEVE ENGINEERS

Level 3, 454 - 456 Pacific Highway,

St. Leonards, NSW 2000

Ph: 02 8484 7000 Fax: 02 8484 7100

Electrical Engineer

WOOD & GRIEVE ENGINEERS

Level 3, 454 - 456 Pacific Highway,

St. Leonards, NSW 2000

Ph: 02 8484 7000 Fax: 02 8484 7100

Hydraulic Engineer

INSYNC SERVICES

Suite 8, Level 2, 56 Church Ave.

Mascot, NSW 2015

Ph: 02 9669 4311 Fax: 02 9669 4322

Landscape Architect

ASPECT Studios

Studio 61 - Level 6, 61 Marlborough St

Surry Hills, NSW 2010

Ph: 02 9699 7182 Fax: 02 9699 7192

KEY

Scale

1 : 1100 @A1

cronepartners

Cronepartners

level 2, 364 Kent street,

sydney, nsw 2000, australia

Ph: +61 2 8295 5300

Fax: +61 2 8295 5301

Project

LINDFIELD MIXED-USE DEVELOPMENT

23-37 LINDFIELD AVE & 11 HAVILAH LA

LINDFIELD NSW 2070

Drawn: MQ

Checked: VD

Date: 20/11/2012

Drawing Title

LOCATION PLAN & DRAWING LIST

SECTION 75W SUBMISSION

CA 2924

ADAZ

0002

A

Project no.

Drawing Phase.

Drawing No.

Rev

SECTION 75W SUBMISSION

Cad File No: C:\Users\michaelq\Documents\CA-2924-Z-M3-AR-Main_Model-Central_michaelq.rvt

Plot Date: 19/11/2012 10:34:57 AM