

LINDFIELD MIXED-USE DEVELOPMENT

23-37 LINDFIELD AVE & 11 HAVILAH LA
LINDFIELD NSW 2070

Project no.
CA2924

Date:
20/05/2013


cronepartners
Cronepartners
level 2, 364 kent street,
sydney, nsw 2000, australia
Ph: +61 2 8295 5300
Fax: +61 2 8295 5301

PREFERRED PROJECT SUBMISSION

CA 2924	ADAZ	0001	B
Project no.	Drawing Phase.	Drawing No.	Rev



DRAWING LIST - PREFERRED PROJECT SUBMISSION			
Drawing Number	Revision	Status	Sheet Name
0001		B	COVER SHEET
0002		B	LOCATION PLAN & DRAWING LIST
0100		B	CONTEXT / ANALYSIS SITE PLAN
0101		B	SITE PLAN
0102		B	ZONE OF INFLUENCE SITE PLAN
0200		B	PERSPECTIVE SHEET 1
0201		B	PERSPECTIVE SHEET 2
0202		B	PERSPECTIVE SHEET 3
0203		B	PERSPECTIVE SHEET 4
0204		B	PERSPECTIVE SHEET 5
0205		B	PERSPECTIVE SHEET 6
0206		B	PERSPECTIVE SHEET 7
0207		B	PERSPECTIVE SHEET 8
0208		B	PERSPECTIVE SHEET 9
0209		B	PERSPECTIVE SHEET 10
1000		B	BASEMENT 3 PLAN
1001		B	BASEMENT 2 PLAN
1002		B	BASEMENT 1 PLAN
1003		B	LOWER GROUND FLOOR PLAN
1004		B	GROUND FLOOR PLAN
1005		B	LEVEL 1 FLOOR PLAN
1006		B	LEVEL 2 FLOOR PLAN
1007		B	LEVEL 3 FLOOR PLAN
1008		B	LEVEL 4 FLOOR PLAN
1009		B	LEVEL 5 FLOOR PLAN
1010		B	LEVEL 6 FLOOR PLAN
1011		B	LEVEL 7 FLOOR PLAN
1012		B	ROOF PLAN
2000		B	ELEVATIONS
2001		B	ELEVATIONS
3000		B	SECTIONS
3001		B	SECTIONS
3002		B	SECTIONS
4000		B	LEP26.5m HEIGHT PLANE STUDY - 1
4001		B	LEP26.5m HEIGHT PLANE STUDY - 2
5000		B	SHADOW DIAGRAM - MARCH
5001		B	SHADOW DIAGRAM - JUNE
5002		B	SHADOW DIAGRAM - SEPTEMBER
5003		B	SHADOW DIAGRAM - DECEMBER
6000		B	VEHICLE ACCESS PLAN
6001		B	ADAPTATION DETAIL PLANS
6002		B	MATERIALS & FINISHES SCHEDULE
6003		B	MATERIALS & FINISHES SCHEDULE
6500		B	SIGNAGE - EXTERNAL

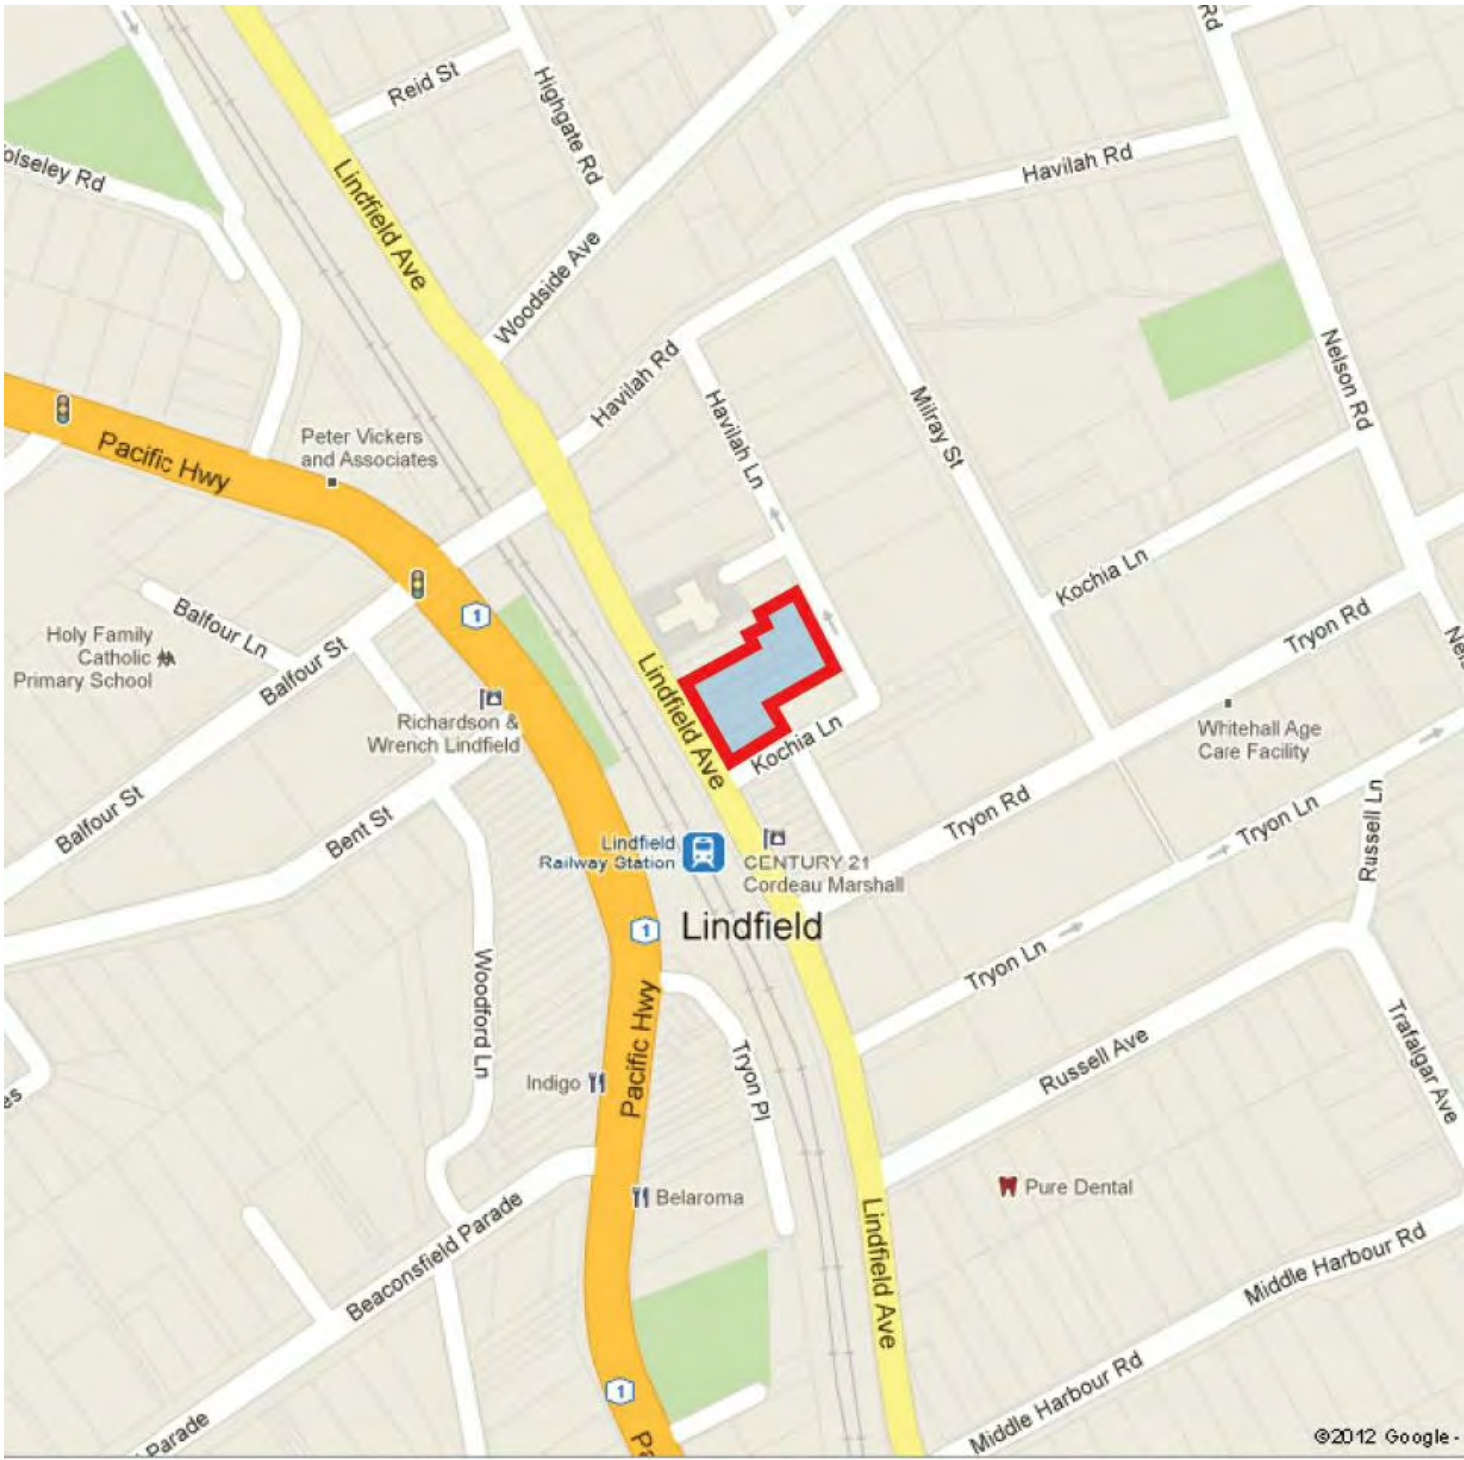

LOCATION PLAN

Notes

All dimensions and setbacks to be verified prior to commencement, omissions or discrepancies to be notified to the architect.

Copyright

The copyright of this drawing together with any other documents prepared by crone partners architecture studios. pty ltd (cp) remains the property of cp. crone partners grants licence for the use of this document for the purpose for which they are intended. The licence is not transferable without the permission of cp.

Quality Assurance System

Authorised By:

Date:

Rev	DESCRIPTION	By	Date
A	ISSUED FOR SECTION 75W SUBMISSION	MQ	20/11/2012
B	ISSUED FOR PREFERRED PROJECT REPORT SUBMISSION	MQ	20/05/2013

Builder

Client

ANKA (CIVIC CENTER) PTY LTD

LEVEL 3

179-191 NEW SOUTH HEAD RD

EDGECLIFF, SYDNEY NSW 2027

Ph: +61 2 9302 3000

Fax: +61 2 9302 3030

Structural Engineer

AECOM

Level 21, 420 George St, Sydney NSW 2000

Ph: 02 8934 0000 Fax: 02 8934 0001

Mechanical Engineer

WOOD & GRIEVE ENGINEERS

Level 454 - 456 Pacific Highway,

St. Leonards, NSW 2000

Ph: 02 8484 7000 Fax: 02 8484 7100

Electrical Engineer

WOOD & GRIEVE ENGINEERS

Level 454 - 456 Pacific Highway,

St. Leonards, NSW 2000

Ph: 02 8484 7000 Fax: 02 8484 7100

Hydraulic Engineer

INSYNC SERVICES

Suite 8, Level 2, 56 Church Ave,

Mascot, NSW 2015

Ph: 02 9669 4311 Fax: 02 9669 4322

Landscape Architect

ASPECT Studios

Studio G1 - Level 6, 61 Marlborough St

Surry Hills, NSW 2010

Ph: 02 9699 7182 Fax: 02 9699 7192

KEY

Scale 1 : 1100 @A1

cronepartners

Cronepartners
level 2, 364 kent street,
sydney, nsw 2000, australia
Ph: +61 2 8295 5300
Fax: +61 2 8295 5301

Project

LINDFIELD MIXED-USE DEVELOPMENT

23-37 LINDFIELD AVE & 11 HAVILAH LA

LINDFIELD NSW 2070

Drawn: MQ

Checked: VD

Date: 20/05/2013

Drawing Title

LOCATION PLAN & DRAWING LIST

PREFERRED PROJECT SUBMISSION

CA 2924

ADAZ

0002

B

Project no.


Drawing Phase.

Drawing No.

Rev

PREFERRED PROJECT REPORT SUBMISSION

Cad File No: C:\Users\michaelq\Documents\CA-2924-Z-M3-AR-Main_Model-Central_Option_1B_michaelq.rvt 21/05/2013 6:51:02 PM Plot Date:

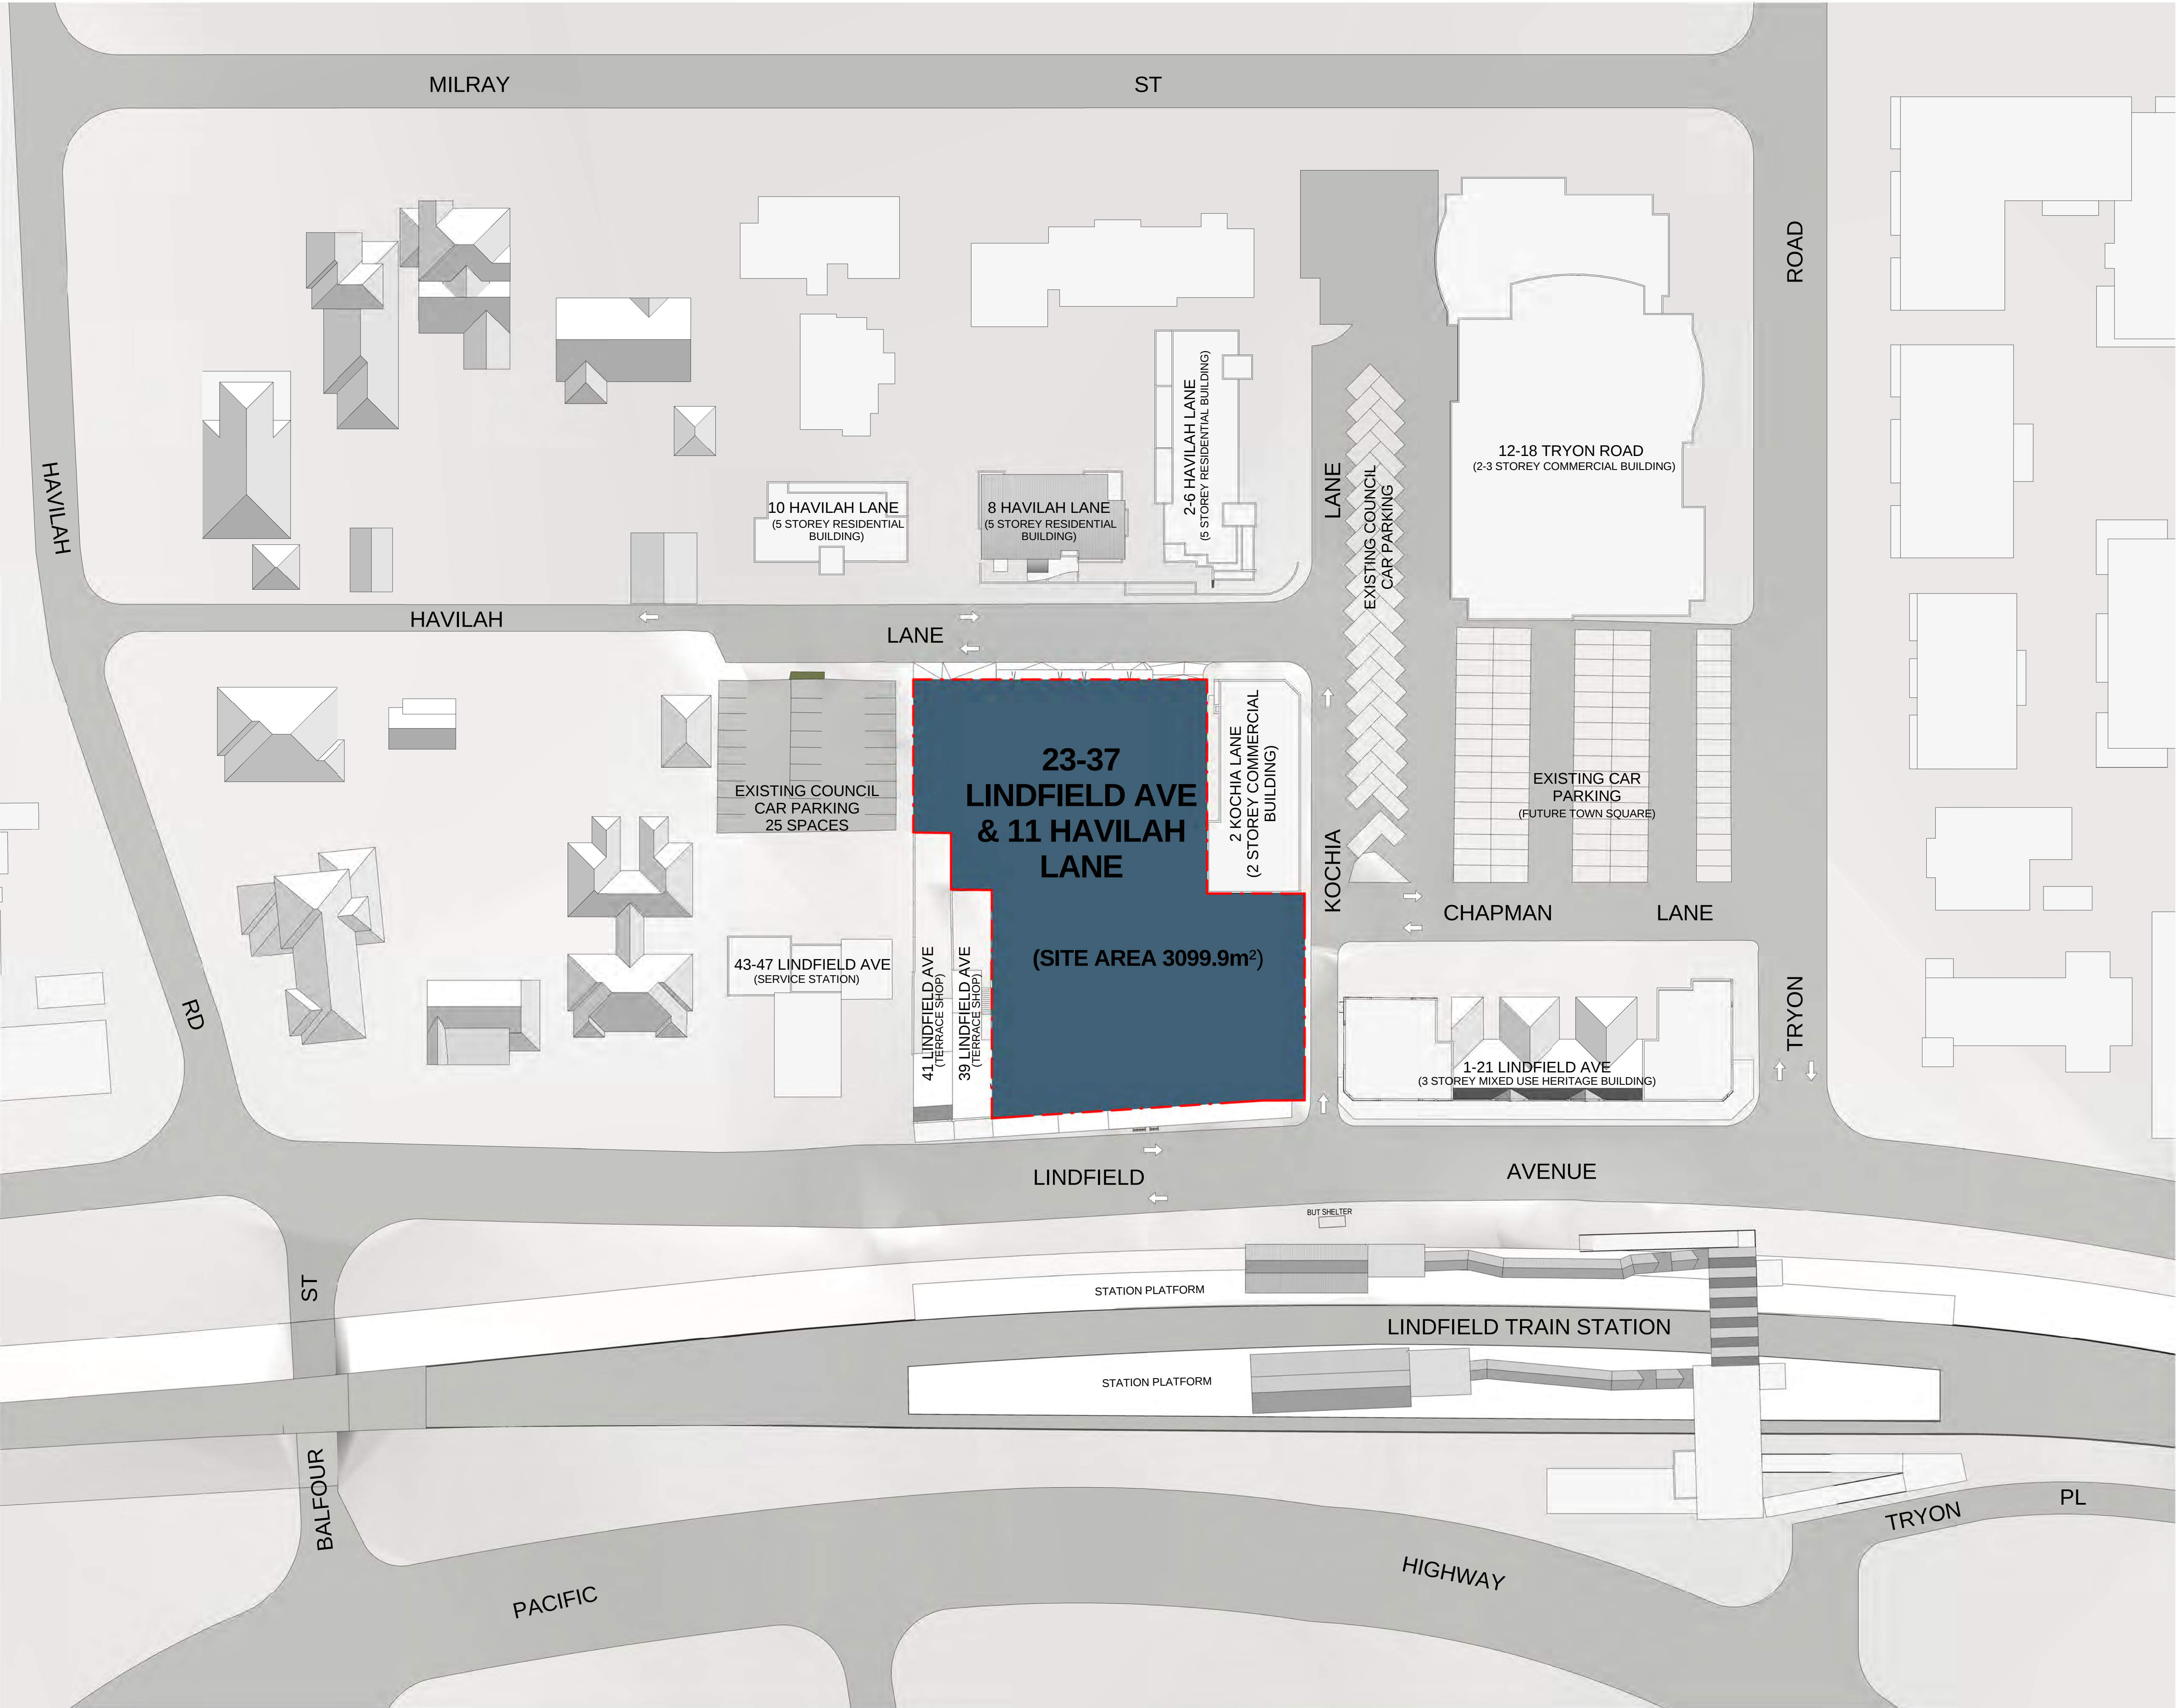

LEGEND
PROPOSED
SCOPE OF WORK

PREFERRED PROJECT REPORT SUBMISSION

Notes
All dimensions and setbacks to be verified prior to commencement, omissions or discrepancies to be notified to the architect.

Copyright
The copyright of this drawing together with any other documents prepared by crone partners architecture studios. pty ltd (cp) remains the property of cp. crone partners grants licence for the use of this document for the purpose for which they are intended. The licence is not transferable without the permission of cp.

Quality Assurance System

Authorised By: _____ Date: _____

Rev	DESCRIPTION	By	Date
A	ISSUED FOR SECTION 75W SUBMISSION	MQ	20/11/2012
B	ISSUED FOR PREFERRED PROJECT REPORT SUBMISSION	MQ	20/05/2013

Builder

Client
ANKA (CIVIC CENTER) PTY LTD
LEVEL 3
179-191 NEW SOUTH HEAD RD
EDGECLIFF, SYDNEY NSW 2027
Ph: +61 2 9302 3000
Fax: +61 2 9302 3030

Structural Engineer
AECOM
Level 21, 420 George St, Sydney NSW 2000
Ph: 02 8934 0000 Fax: 02 8934 0001

Mechanical Engineer
WOOD & GRIEVE ENGINEERS
Levels 454 - 456 Pacific Highway,
St. Leonards, NSW 2000
Ph: 02 8484 7000 Fax: 02 8484 7100

Electrical Engineer
WOOD & GRIEVE ENGINEERS
Levels 454 - 456 Pacific Highway,
St. Leonards, NSW 2000
Ph: 02 8484 7000 Fax: 02 8484 7100

Hydraulic Engineer
INSYNC SERVICES
Suite 8, Level 2, 56 Church Ave,
Mascot, NSW 2015
Ph: 02 9669 4311 Fax: 02 9669 4322

Landscape Architect
ASPECT Studios
Studio G1 - Level 6, 61 Marlborough St
Surry Hills, NSW 2010
Ph: 02 9699 7182 Fax: 02 9699 7192

KEY

Scale 1 : 500 @A1

cronepartners
Cronepartners
level 2, 364 kent street,
sydney, nsw 2000, australia
Ph: +61 2 8295 5300
Fax: +61 2 8295 5301

Project
LINDFIELD MIXED-USE DEVELOPMENT
23-37 LINDFIELD AVE & 11 HAVILAH LA
LINDFIELD NSW 2070

Drawn: MQ	Checked: VD	Date: 20/05/2013
-----------	-------------	------------------

Drawing Title
CONTEXT / ANALYSIS SITE PLAN

PREFERRED PROJECT SUBMISSION

CA 2924	ADAZ	0100	B
Project no.	Drawing Phase.	Drawing No.	Rev



1 SITE PLAN
0101 SCALE 1 : 500

PREFERRED PROJECT REPORT SUBMISSION

Notes

All dimensions and setbacks to be verified prior to commencement, omissions or discrepancies to be notified to the architect.

Copyright

The copyright of this drawing together with any other documents prepared by crone partners architecture studios. pty ltd (cp) remains the property of cp. crone partners grants licence for the use of this document for the purpose for which they are intended. The licence is not transferable without the permission of cp.

Quality Assurance System

Authorised By: _____ Date: _____

Rev	DESCRIPTION	By	Date
A	ISSUED FOR SECTION 75W SUBMISSION	MQ	20/11/2012
B	ISSUED FOR PREFERRED PROJECT REPORT SUBMISSION	MQ	20/05/2013

Builder

Client
ANKA (CIVIC CENTER) PTY LTD
LEVEL 3
179-191 NEW SOUTH HEAD RD
EDGECLIFF, SYDNEY NSW 2027
Ph: +61 2 9302 3000
Fax: +61 2 9302 3030

Structural Engineer
AECOM
Level 21, 420 George St, Sydney NSW 2000
Ph: 02 8934 0000 Fax: 02 8934 0001

Mechanical Engineer
WOOD & GREVE ENGINEERS
Levels 454 - 456 Pacific Highway,
St Leonards, NSW 2000
Ph: 02 8484 7000 Fax: 02 8484 7100

Electrical Engineer
WOOD & GREVE ENGINEERS
Levels 454 - 456 Pacific Highway,
St Leonards, NSW 2000
Ph: 02 8484 7000 Fax: 02 8484 7100

Hydraulic Engineer
INSYNC SERVICES
Suite 8, Level 2, 56 Church Ave,
Masco, NSW 2015
Ph: 02 9669 4311 Fax: 02 9669 4322

Landscape Architect
ASPECT Studios
Studio G1 - Level 6, 61 Marlborough St
Surry Hills, NSW 2010
Ph: 02 9699 7182 Fax: 02 9699 7192

KEY

Scale 1 : 500 @A1

cronepartners
Cronepartners
level 2, 364 kent street,
sydney, nsw 2000, australia
Ph: +61 2 8295 5300
Fax: +61 2 8295 5301

Project
LINDFIELD MIXED-USE DEVELOPMENT
23-37 LINDFIELD AVE & 11 HAVILAH LA
LINDFIELD NSW 2070

Drawn: MQ	Checked: VD	Date: 20/05/2013
-----------	-------------	------------------


Drawing Title
SITE PLAN

PREFERRED PROJECT SUBMISSION			
CA 2924	ADAZ	0101	B
Project no.	Drawing Phase.	Drawing No.	Rev

17/05/2013 6:15:56 PM

Plot Date:

Cad File No: C:\Users\michaelq\Documents\CA-2924-Z-M3-AR-Main_Model-Central_Option_1B_michaelq.rvt

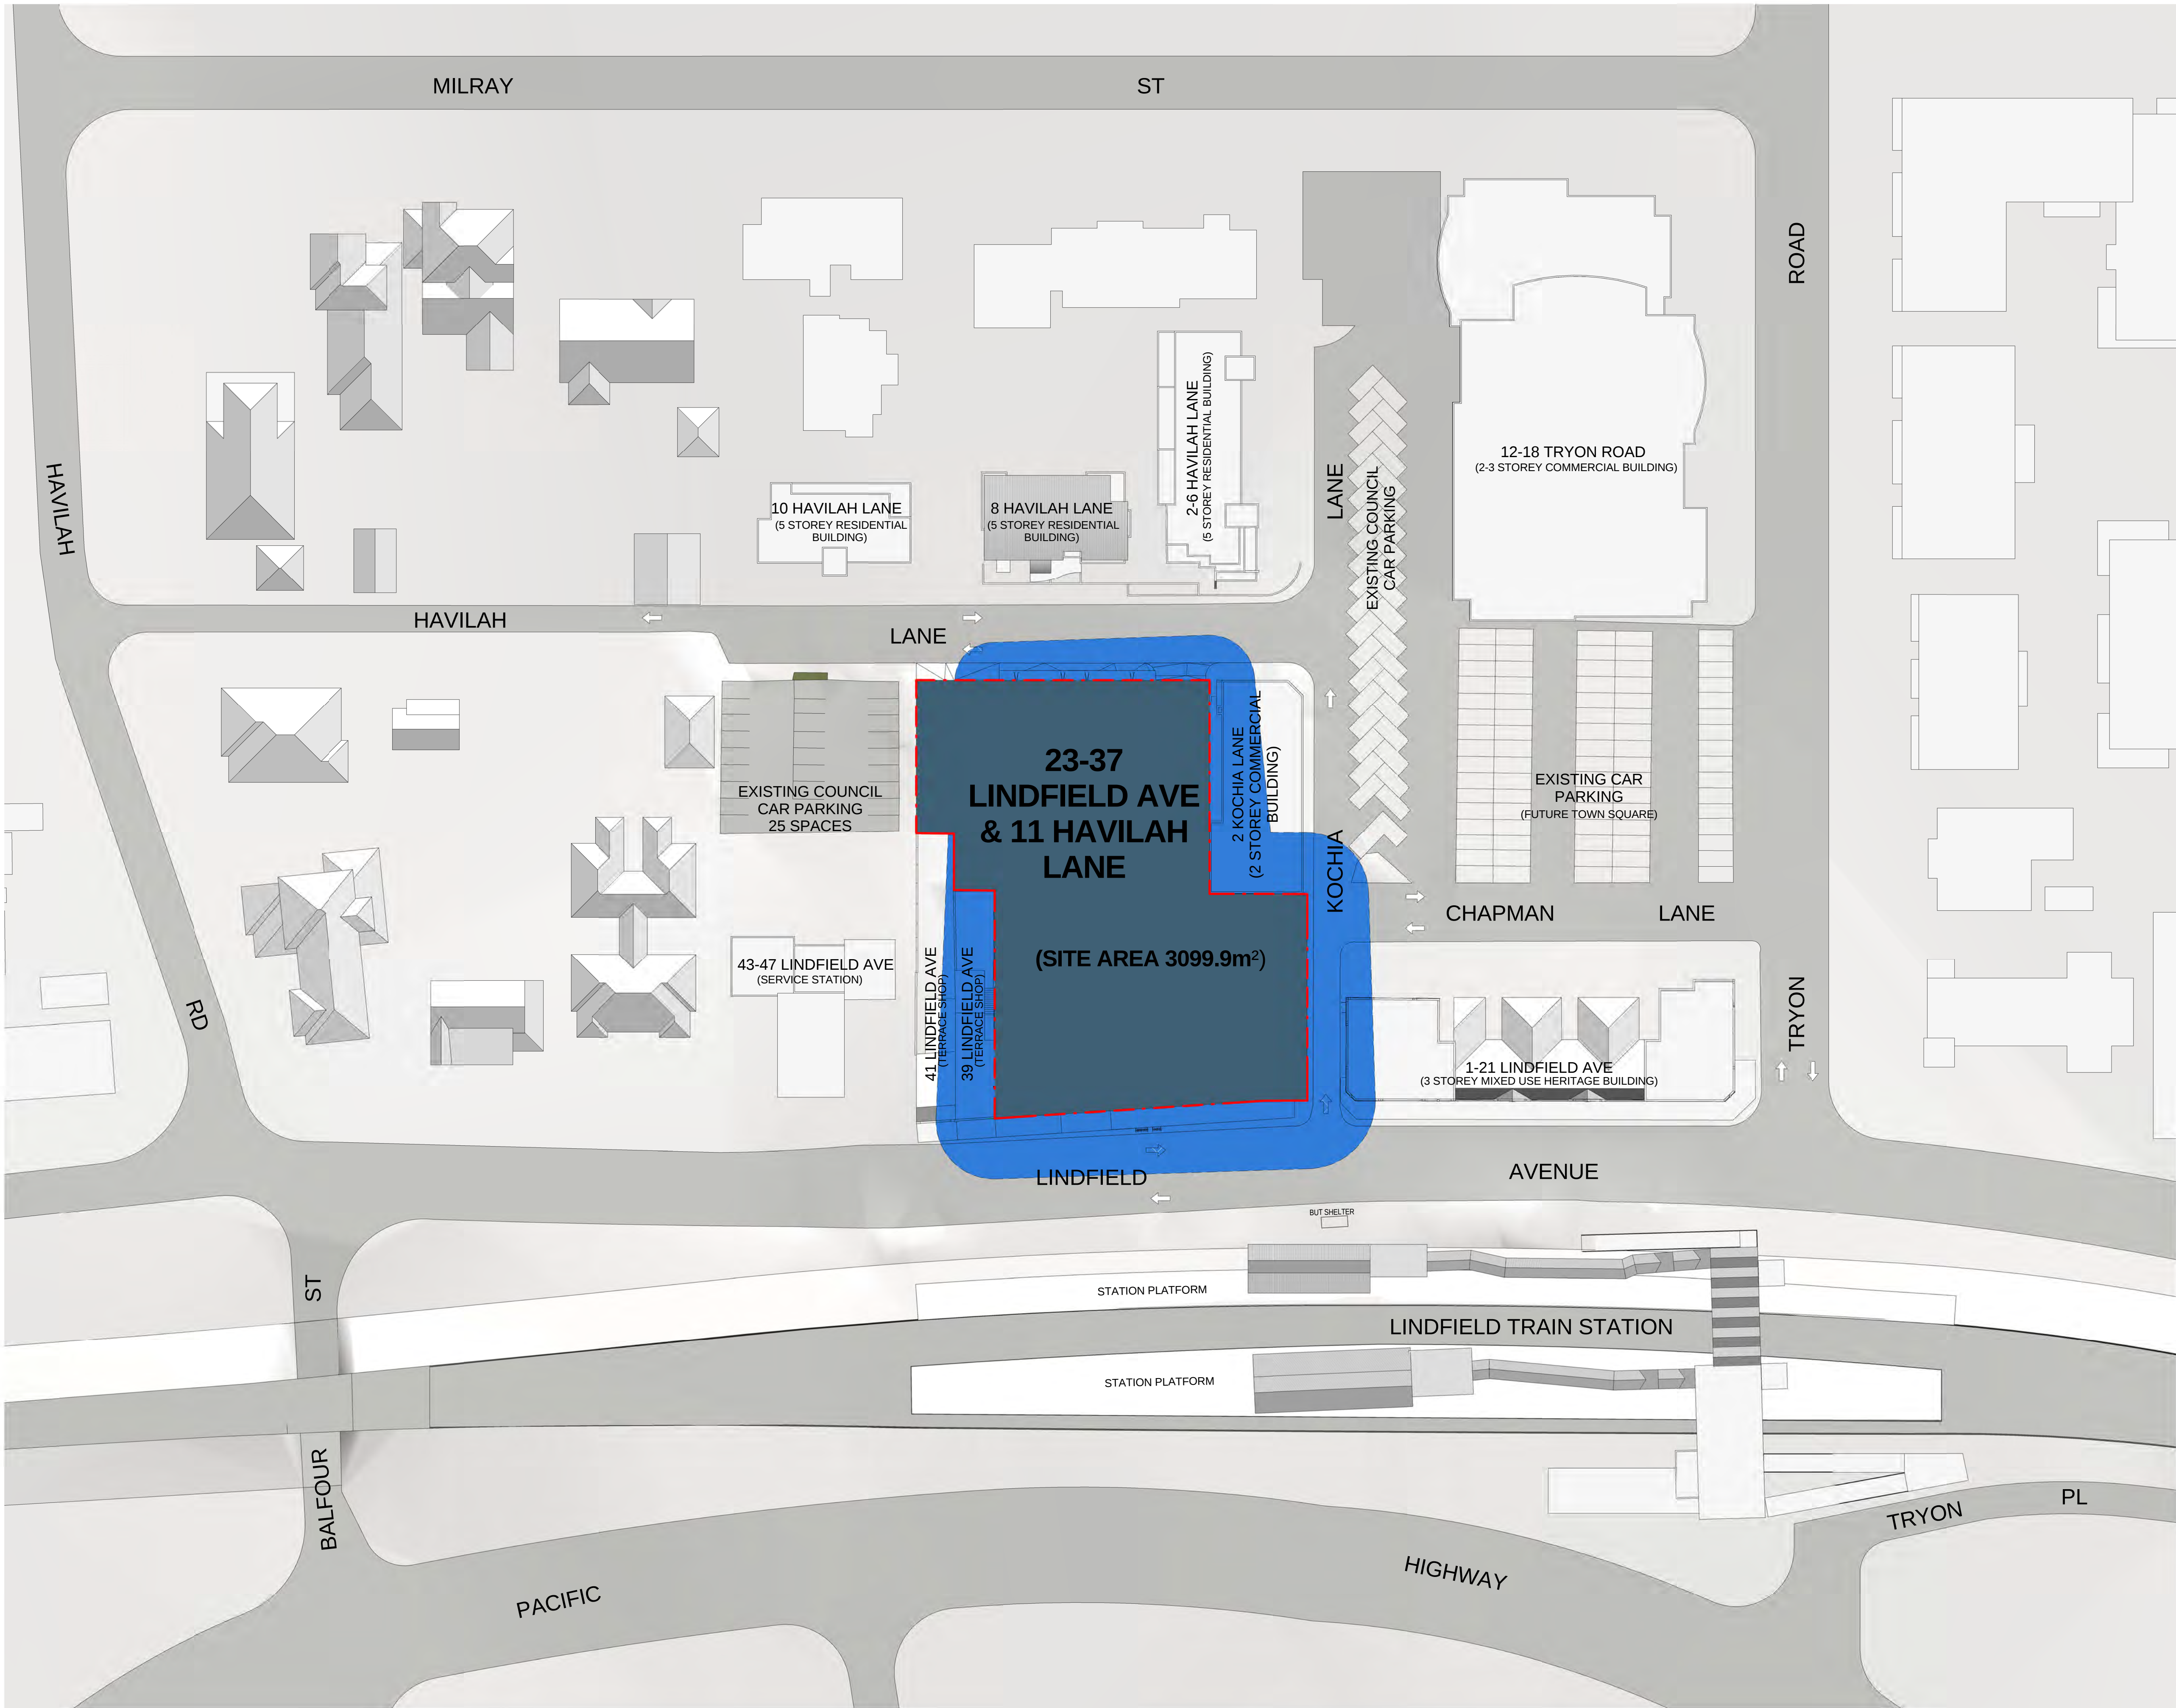

LEGEND

PROPOSED SCOPE OF WORK

PROPOSED ZONE OF INFLUENCE

PREFERRED PROJECT REPORT SUBMISSION

Notes
All dimensions and setbacks to be verified prior to commencement, omissions or discrepancies to be notified to the architect.

Copyright
The copyright of this drawing together with any other documents prepared by crone partners architecture studios. pty ltd (cp) remains the property of cp. crone partners grants licence for the use of this document for the purpose for which they are intended. The licence is not transferable without the permission of cp.

Quality Assurance System

Authorised By:

Date:

Rev	DESCRIPTION	By	Date
A	ISSUED FOR SECTION 75W SUBMISSION	MQ	20/11/2012
B	ISSUED FOR PREFERRED PROJECT REPORT SUBMISSION	MQ	20/05/2013

Builder

Client
ANKA (CIVIC CENTER) PTY LTD
LEVEL 3
179-191 NEW SOUTH HEAD RD
EDGECLIFF, SYDNEY NSW 2027
Ph: +61 2 9302 3000
Fax: +61 2 9302 3030

Structural Engineer
AECOM
Level 21, 420 George St, Sydney NSW 2000
Ph: 02 8934 0000 Fax: 02 8934 0001

Mechanical Engineer
WOOD & GRIEVE ENGINEERS
Levels 454 - 456 Pacific Highway,
St. Leonards, NSW 2000
Ph: 02 8484 7000 Fax: 02 8484 7100

Electrical Engineer
WOOD & GRIEVE ENGINEERS
Levels 454 - 456 Pacific Highway,
St. Leonards, NSW 2000
Ph: 02 8484 7000 Fax: 02 8484 7100

Hydraulic Engineer
INSYNC SERVICES
Suite 8, Level 2, 56 Church Ave.
Mascot, NSW 2015
Ph: 02 9669 4311 Fax: 02 9669 4322

Landscape Architect
ASPECT Studios
Studio G1 - Level 6, 61 Marlborough St
Surry Hills, NSW 2010
Ph: 02 9699 7182 Fax: 02 9699 7192

KEY

Scale 1 : 500 @A1

cronepartners
Cronepartners
level 2, 364 kent street,
sydney, nsw 2000, australia
Ph: +61 2 8295 5300
Fax: +61 2 8295 5301

Project
LINDFIELD MIXED-USE DEVELOPMENT
23-37 LINDFIELD AVE & 11 HAVILAH LA
LINDFIELD NSW 2070

Drawn: MQ

Checked:

Date: 20/05/2013

Drawing Title
ZONE OF INFLUENCE SITE PLAN

PREFERRED PROJECT SUBMISSION

CA 2924 Project no.	DAZ Drawing Phase.	0102 Drawing No.	B Rev
-------------------------------	------------------------------	----------------------------	-----------------