


1 KOCHIA LA ELEVATION
SCALE 1 : 250

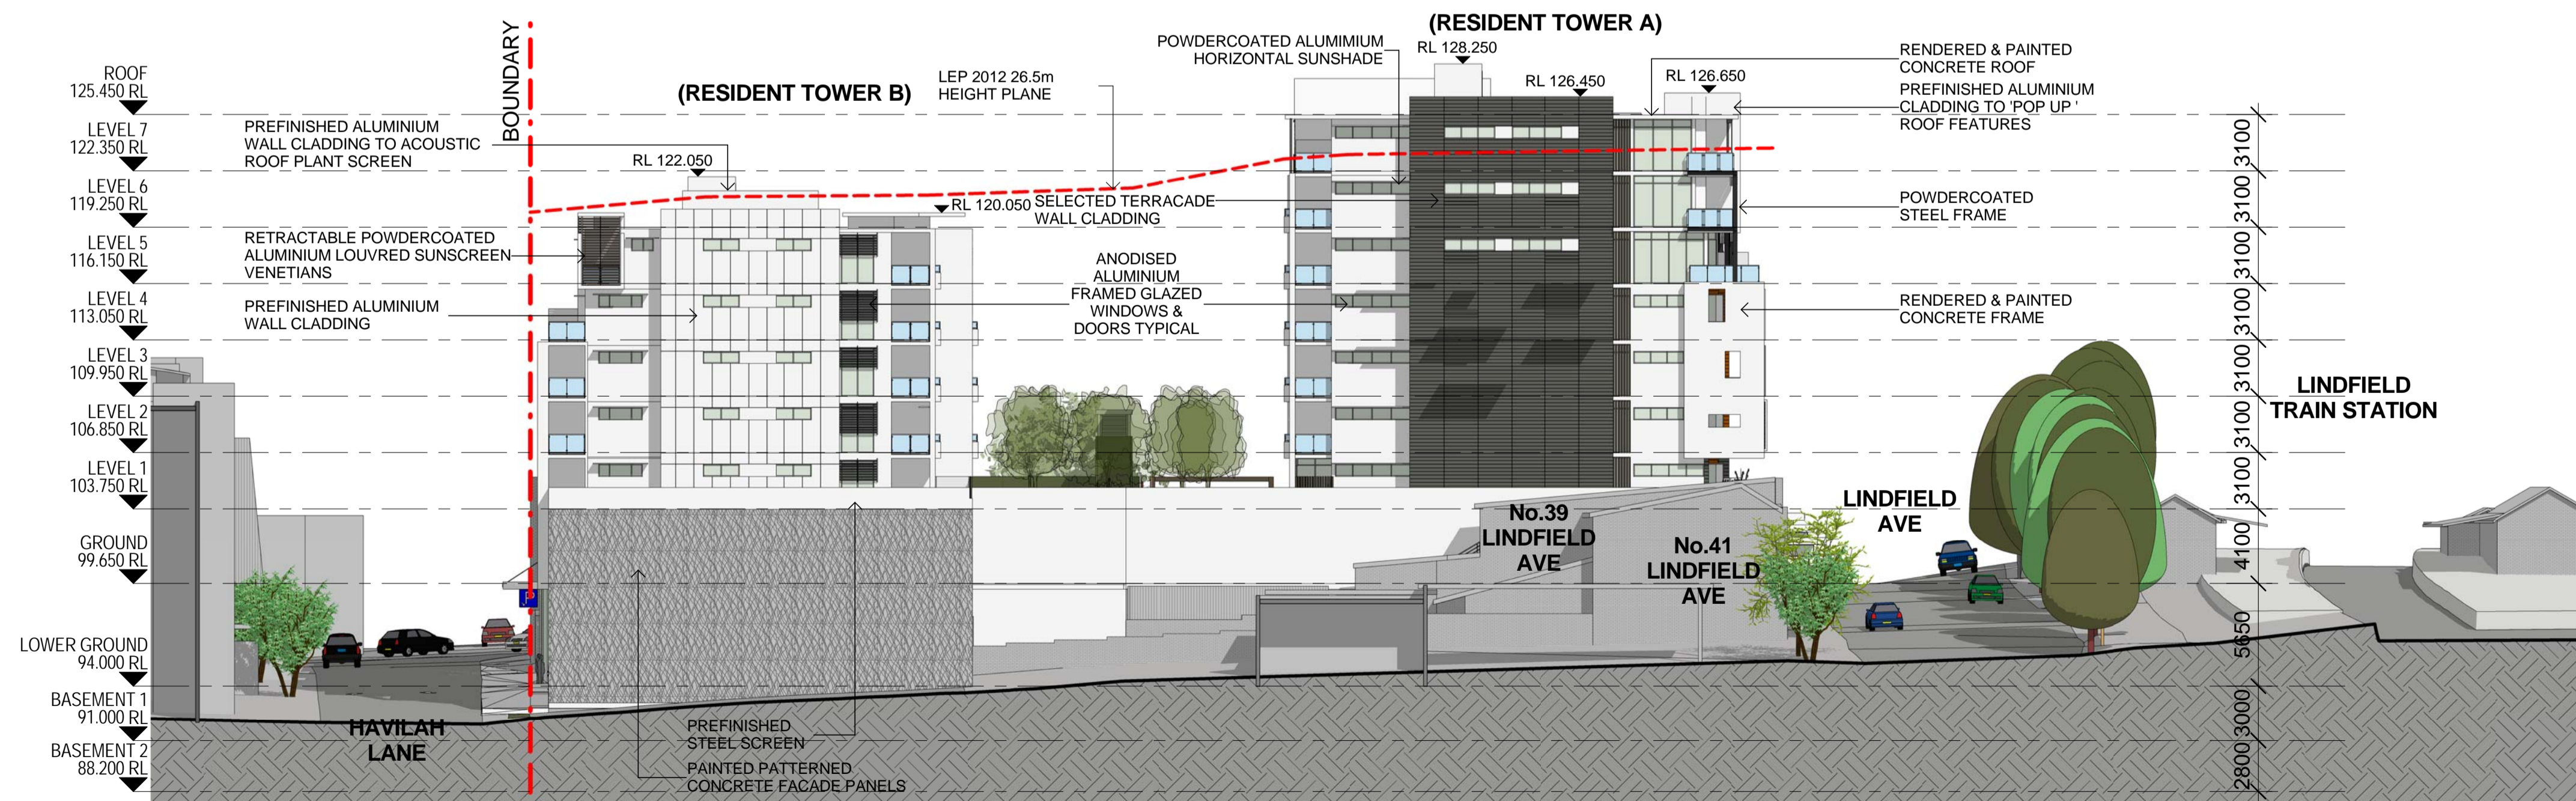

2 WEST ELEVATION
SCALE 1 : 250

Notes
All dimensions and setbacks to be verified prior to commencement, omissions or discrepancies to be notified to the architect.

Copyright
The copyright of this drawing together with any other documents prepared by crone partners architecture studios, pty ltd (cp) remains the property of cp. crone partners grants licence for the use of this document for the purpose for which they are intended. The licence is not transferable without the permission of cp.

Quality Assurance System

Authorised By: _____ Date: _____

Rev	DESCRIPTION	By	Date
A	ISSUED FOR SECTION 75W SUBMISSION	MQ	20/11/2012
B	ISSUED FOR PREFERRED PROJECT REPORT SUBMISSION	MQ	20/05/2013
C	END UNITS & NORTH & SOUTH ELEVATIONS REVISED	BM	09/08/2013
D	ISSUED FOR SECTION 75W SUBMISSION	MQ	31/10/2014
E	PREFERRED PROJECT REPORT	MQ	13/02/2015

Builder

Client

AQUALAND
LEVEL 32
225 George Street
SYDNEY NSW 2000
Ph: +61 2 9252 3347
Fax: +61 2 9241 1754



Structural Engineer

AECOM
Level 21, 420 George St. Sydney NSW 2000
Ph: 02 8934 0000 Fax: 02 8934 0001

Mechanical Engineer

WOOD & GRIEVE ENGINEERS
Level 3, 454 - 456 Pacific Highway,
St. Leonards, NSW 2000
Ph: 02 8484 7000 Fax: 02 8484 7100

Electrical Engineer

WOOD & GRIEVE ENGINEERS
Level 3, 454 - 456 Pacific Highway,
St. Leonards, NSW 2000
Ph: 02 8484 7000 Fax: 02 8484 7100

Hydraulic Engineer


INSYNC SERVICES
Suite 8, Level 2, 56 Church Ave,
Mascot, NSW 2015
Ph: 02 9669 4311 Fax: 02 9669 4322

Landscape Architect

LAND LIV ARCHITECTS
3 Sublime Point Ave
Tasport, NSW 2250
Ph: 04 0127 1241

KEY

Scale 1 : 250 @A1

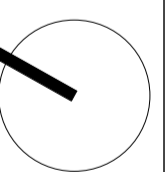

cronepartners

Cronepartners
level 2, 364 Kent street,
sydney, nsw 2000, australia
Ph: +61 2 8295 5300
Fax: +61 2 8295 5301

Project

LINDFIELD MIXED-USE DEVELOPMENT
23-37 LINDFIELD AVE & 11 HAVILAH LA
LINDFIELD NSW 2070

Drawn: MQ Checked: VD Date: 31/10/2014

Drawing Title

ELEVATIONS

SHEET 1 OF 2

PREFERRED PROJECT SUBMISSION

CA 2924	ADAZ	2000	E
Project no.	Drawing Phase.	Drawing No.	Rev

MOD 2 PREFERRED PROJECT SUBMISSION