


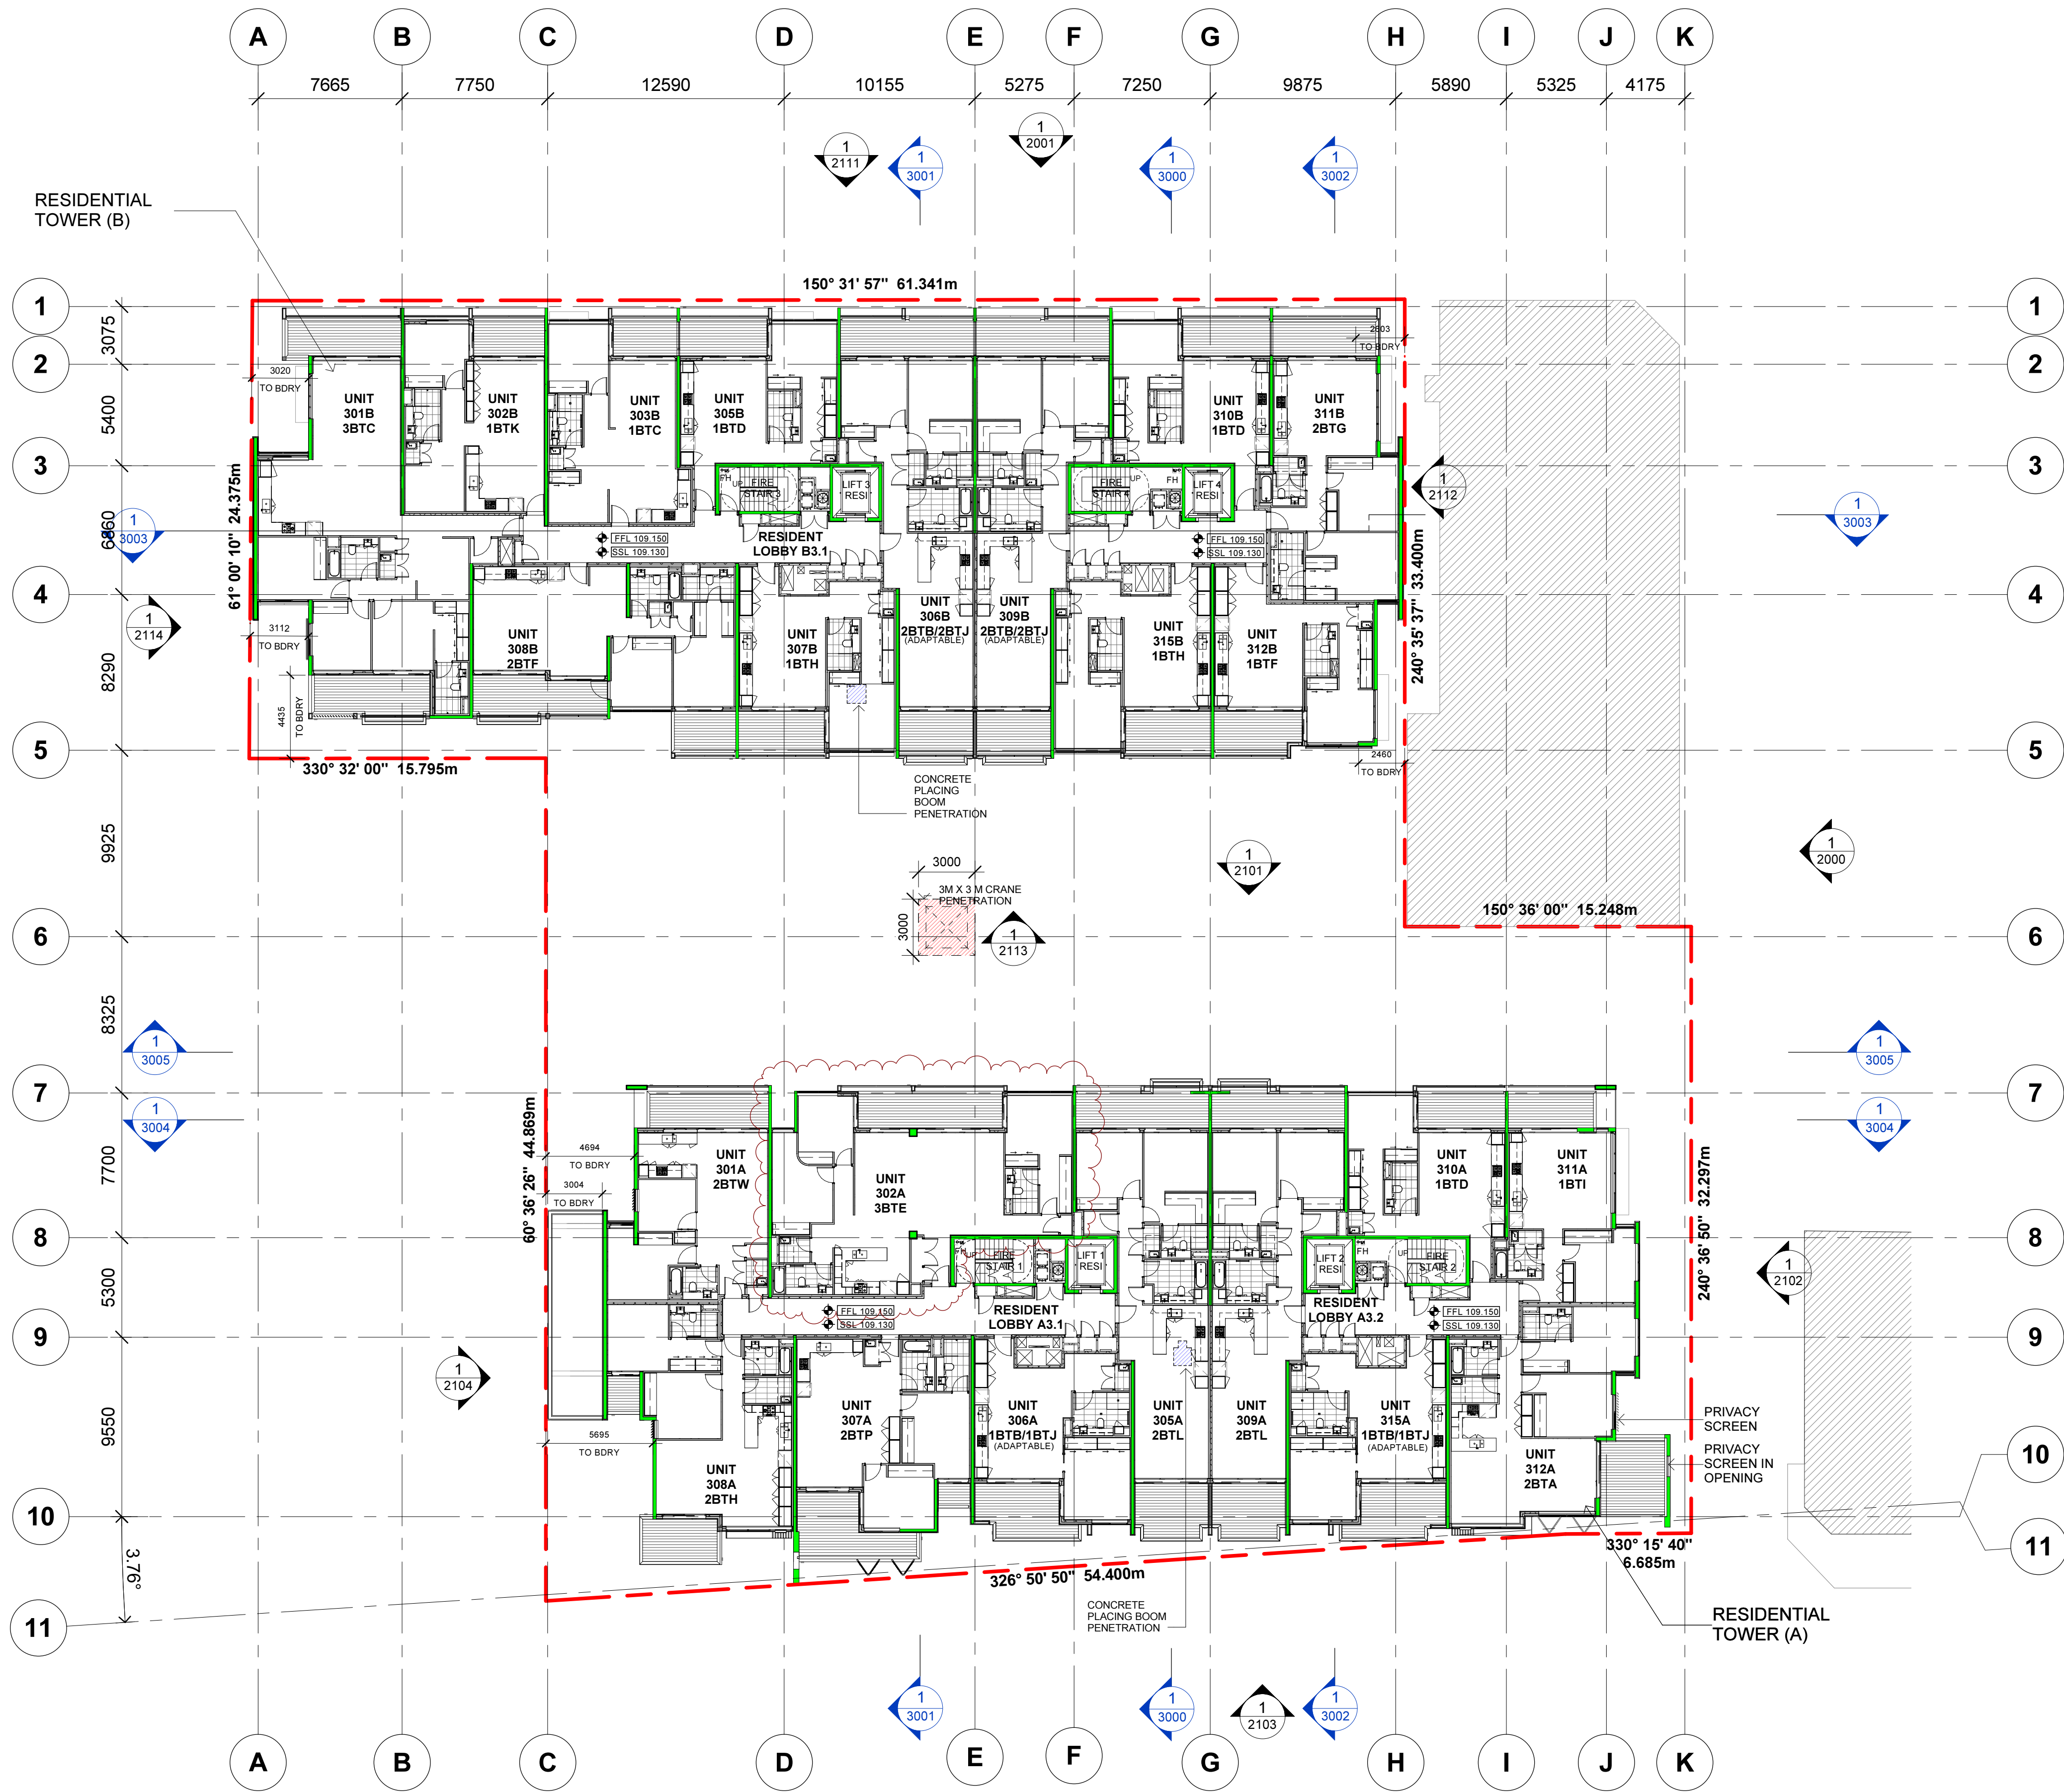

S75W SUBMISSION - MOD 4

Notes
All dimensions and setbacks to be verified prior to commencement, omissions or discrepancies to be notified to the architect. Do not scale or measure off drawings.

Copyright
The copyright of this drawing together with any other documents prepared by crone partners architecture studios, pty ltd (cp) remains the property of cp. crone partners grants licence for the use of this document for the purpose for which they are intended. The licence is not transferable without the permission of cp.

Quality Assurance System
Authorised By:

Date:

Builder
ICON CO
L1, 135-153 New South Head Road
Edgecliff New South Wales 2027
Ph: +61 2 9327 8444
Fax: +61 2 9327 8744

Client
AQUALAND PTY LTD
UNIT 5, LEVEL 29,
225 GEORGE STREET,
SYDNEY NSW 2000
Ph: +61 2 9228 1888
Fax: +61 2 9228 1889

Rev	DESCRIPTION	By	Date
1	PRE-TENDER ISSUED FOR QS ONLY	MQ	14/09/2015
2	ISSUED FOR TENDER	MQ	18/09/2015
3	ISSUED FOR PCA & FIRE ENGINEER REVIEW	MQ	07/04/2016
4	ISSUED FOR AFC	MQ	06/06/2016
5	PARTY WALL LINING ADDED, GA NOTES REMOVED	MQ	22/06/2016
6	ISSUED FOR CONSTRUCTION CERTIFICATE 3	MQ	26/07/2016
7	UNIT 302A&303A AMALGAMATION, GA/PC PLANS & CONCRETE PROFILE UPDATES	WT	27/10/2016

KEY

Structural Engineer
Rincovitch Consultants
Suite 1102, 100 William St,
Woolloomooloo NSW 2011
Ph: 02 9261 1630
Fax: 02 9261 1630

Mechanical Engineer
Dynatech Industries
Level 1, 27 King St,
Rockdale, NSW 2216
Ph: 02 9531 4400
Fax: 02 9531 4500

Electrical Engineer
Goldline Industries P/L
2/10 Anderson Street,
Bankmeadow NSW, 2019
Ph: 02 9420 0777
Fax: 02 9428 4772

Hydraulic Engineer
Integrated Group Services
Level 7, 2 - 14 Kings Cross Rd,
Potts Points, Sydney 2011
Ph: 02 9488 4600
Fax: 02 9475 4588

Fire Service Engineer
INTENSE FIRE SERVICES
Unit 9/155 Hartley Road,
Smeaton Grange NSW 2567
Ph: 02 4648 0707
Mob: 0499 669 920

Landscape Architect
Land Live Arch
3 Sublime Point Ave
Tascott, NSW 2015
Mobile: 0401 271 241

Scale 1 : 200 @ A1

Project
LINDFIELD MIXED-USE DEVELOPMENT
23-41 LINDFIELD AVE & 7, 11 HAVILAH LA
LINDFIELD NSW 2070

Drawn: MQ **Checked:** DC **Date:** 26/07/16

cronepartners
Cronepartners
level 2, 364 kent street,
sydney, nsw 2000, australia
Ph: +61 2 8295 5300
Fax: +61 2 8295 5301

Drawing Title
LEVEL 3 FLOOR PLAN

FOR AFC ISSUE

CA 2924 Project no.	ATDZ Drawing Phase.	1007 Drawing No.	4 Rev
-------------------------------	-------------------------------	----------------------------	-----------------