


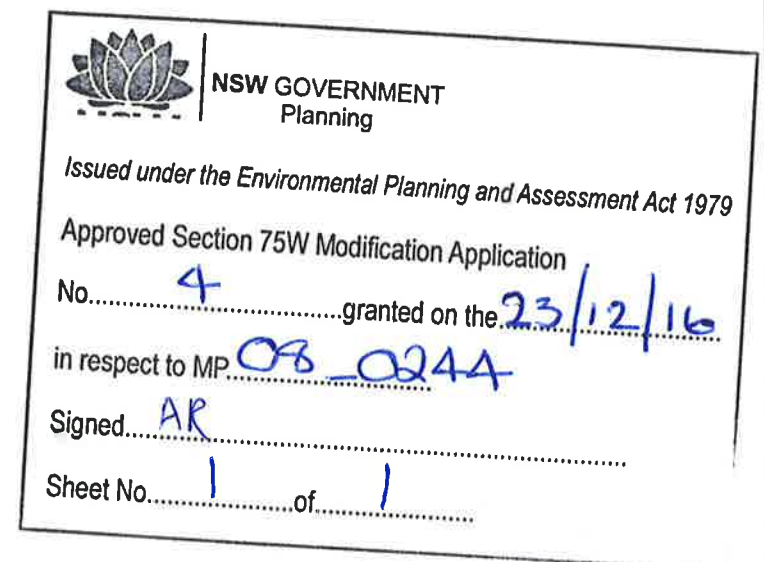

Notes All dimensions and setbacks to be verified prior to commencement, omissions or discrepancies to be notified to the architect. Do not scale or measure off drawings. Copyright The copyright of this drawing together with any other documents prepared by crone partners architecture studios, ply ltd (cp) remains the property of cp. crone partners grants licence for the use of this document for the purpose for which they are intended. The licence is not transferable without the permission of cp.	Quality Assurance System Authorised By: Date:	Builder ICON CO L1, 135-153 New South Head Road Edgecliff New South Wales 2027 Ph: +61 2 8327 8444 Fax: +61 2 8327 8144 Client AQUALAND PTY LTD  UNIT 5, LEVEL 2B, 225 GEORGE STREET, SYDNEY NSW 2000 Ph: +61 2 9228 1888 Fax: +61 2 9228 1899 	<table border="1"> <thead> <tr> <th>REV</th> <th>DESCRIPTION</th> <th>By</th> <th>Date</th> </tr> </thead> <tbody> <tr> <td>A</td> <td>PRI.-TENDER ISSUED FOR QS ONLY</td> <td>MQ</td> <td>14/09/2015</td> </tr> <tr> <td>B</td> <td>ISSUED FOR TENDER</td> <td>MQ</td> <td>11/04/2016</td> </tr> <tr> <td>C</td> <td>ISSUED FOR PCA & FIRE ENGINEER REVIEW</td> <td>MQ</td> <td>07/04/2016</td> </tr> <tr> <td>1</td> <td>ISSUED FOR AFC</td> <td>MQ</td> <td>06/06/2016</td> </tr> <tr> <td>2</td> <td>PARTY WALL LINING ADDED: GA NOTES REMOVED</td> <td>MQ</td> <td>22/06/2016</td> </tr> <tr> <td>3</td> <td>ISSUED FOR CONSTRUCTION CERTIFICATE 3</td> <td>MQ</td> <td>26/07/2016</td> </tr> <tr> <td>4</td> <td>UNIT 305&B,300A AMALGAMATION, GARAGE WT PLANS & CONCRETE PROFILE UPDATES</td> <td>WT</td> <td>27/10/2016</td> </tr> </tbody> </table>	REV	DESCRIPTION	By	Date	A	PRI.-TENDER ISSUED FOR QS ONLY	MQ	14/09/2015	B	ISSUED FOR TENDER	MQ	11/04/2016	C	ISSUED FOR PCA & FIRE ENGINEER REVIEW	MQ	07/04/2016	1	ISSUED FOR AFC	MQ	06/06/2016	2	PARTY WALL LINING ADDED: GA NOTES REMOVED	MQ	22/06/2016	3	ISSUED FOR CONSTRUCTION CERTIFICATE 3	MQ	26/07/2016	4	UNIT 305&B,300A AMALGAMATION, GARAGE WT PLANS & CONCRETE PROFILE UPDATES	WT	27/10/2016	KEY 	Structural Engineer Rincovitch Consultants Suite 1100, 100 William St, Woolloomooloo NSW 2011 Ph: 02 9251 1630 Fax: 02 9261 1630 Mechanical Engineer Dynatech Industries Level 1, 27 King St Rushcroke, NSW 2216 Ph: 02 8531 4400 Fax: 02 8531 4500 Electrical Engineer Goldline Industries P/L 210 Anderson Street, Bankmaddock NSW, 2018 Ph: 02 9420 0777 Fax: 02 9428 4772 Hydraulic Engineer Integrated Group Services Level 7, 2 – 14 Kings Cross Rd, Potts Point, Sydney 2011 Ph: 02 8489 4800 Fax: 02 9475 4588	Fire Service Engineer INTENSE FIRE SERVICES Unit S155 Harley Road, Sinnamon Grove NSW 2557 Ph: 02 4648 0707 Mob: 0499 658 920 Landscape Architect Land Live Arch 3 Sutherland Point Ave Tascott, NSW 2015 Mobile: 0401 271 241 Scale 1 : 200 @ A1 	Project LINDFIELD MIXED-USE DEVELOPMENT 23-41 LINDFIELD AVE & 7, 11 HAVILAH LA LINDFIELD NSW 2070 Drawn: MQ Checked: DC Date: 28/07/16	Drawing Title LEVEL 3 FLOOR PLAN
REV	DESCRIPTION	By	Date																																					
A	PRI.-TENDER ISSUED FOR QS ONLY	MQ	14/09/2015																																					
B	ISSUED FOR TENDER	MQ	11/04/2016																																					
C	ISSUED FOR PCA & FIRE ENGINEER REVIEW	MQ	07/04/2016																																					
1	ISSUED FOR AFC	MQ	06/06/2016																																					
2	PARTY WALL LINING ADDED: GA NOTES REMOVED	MQ	22/06/2016																																					
3	ISSUED FOR CONSTRUCTION CERTIFICATE 3	MQ	26/07/2016																																					
4	UNIT 305&B,300A AMALGAMATION, GARAGE WT PLANS & CONCRETE PROFILE UPDATES	WT	27/10/2016																																					
			FOR AFC ISSUE																																					
			CA 2924 ATDZ 1007 4																																					
			Project no. Drawing Phase. Drawing No. Rev																																					