

CONCEPTS AND INFORMATION CONTAINED IN THIS DRAWING ARE COPYRIGHT AND MAY NOT BE REPRODUCED IN WHOLE OR PART OR BY ANY MEDIUM, WITHOUT THE WRITTEN PERMISSION OF JACKSON TEECE.
DO NOT SCALE THIS DRAWING. USE FIGURED DIMENSIONS ONLY. VERIFY ALL PROJECT DIMENSIONS BEFORE COMMENCING ON-SITE WORK OR OFF-SITE FABRICATION. NOTIFY JACKSON TEECE OF ANY DISCREPANCIES AND SEEK INSTRUCTIONS.

ISSUE NO.	DESCRIPTION	APPROVED	DATE
P1	ISSUE TO CONSULTANTS	NW	13.11.08
A	ISSUED FOR DA APPROVAL		09-12-08

CONSULTANTS

INTERNATIONAL EXHIBITION CONSULTANT
STUDIO HANSON ROBERTS
250 Madrona Way N.E., #220 Bainbridge Island, WA 98110, USA
T: +1 206 8428332 E: bhanson@studio-hansonroberts.com

INTERPRETATIVE CONSULTANT
HEWITT PENDER ASSOCIATES PTY LTD
Level 5 55 Harrington Street Sydney 2000
T: 92517044 E: studio@hewittpender.com

STRUCTURAL & CIVIL ENGINEER
HUGHES TRUEMAN PTY LTD
Level 2, 60 Pacific Highway, St Leonards NSW 2065
T: +61 2 9439-2633 E: jwilliams@hughestrueman.com.au

MECHANICAL ENGINEER
CSA CONSULTING
29 Yarralla Cres Thornleigh NSW 2120
T: 0419 015453 E: colin.s@csaconsulting.com.au

HYDRAULIC ENGINEER
SAS PTY LTD
PO Box 108 Lindfield NSW 2070
T: +61 2 9494-6967 E: sasmail@bigpond.com

ELECTRICAL ENGINEER
BRIAN KNIGHT & ASSOCIATES
11 Bungun St Mona Vale NSW 2103
T: +61 2 9997-5244 E: bkn@zeta.org.au

LANDSCAPE ARCHITECT
CONTEXT
52-58 William Street, East Sydney NSW 2011
T: +61 2 6244 8900 E: ochoong@context.net.au

BUILDING REGULATION & FIRE ENGINEER CONSULTANT
BCA LOGIC PTY LTD
Level 1, 71 - 73 Archer Street, Chatswood NSW 2067
T: +61 2 9411 5360 E: rpayne@bcalogic.com.au

QUANTITY SURVEYOR
WT PARTNERSHIP
Level 24, Northpoint 100 Miller St, North Sydney NSW 2060
T: +61 2 9929-7422 E: amartin@wtpartnership.com.au



CLIENT
TARONGA ZOO CAPITAL WORKS & INFRASTRUCTURE
02 99784 794

PROJECT
CHIMPANZEE EXHIBITION
TARONGA ZOO MOSMAN

DRAWING TITLE
SITE PLAN


DATE	SCALE @ A1	DRAWN
NOV 08	1:200	NW
PROJECT NUMBER	DRAWING NUMBER	ISSUE
2008061TC	DA-03	A

JACKSON TEECE

Jackson Teece
Architecture

Level 3 101 Sussex Street
Sydney New South Wales 2000 Australia
Telephone +61 2 9290 2722
Facsimile +61 2 9290 1150
Email sydney@jacksonteece.com

Jackson Teece Chesterman Willis Pty Ltd trading as Jackson Teece
ABN 16 083 837 280
Nominated Architect Ian Brodie (4276)

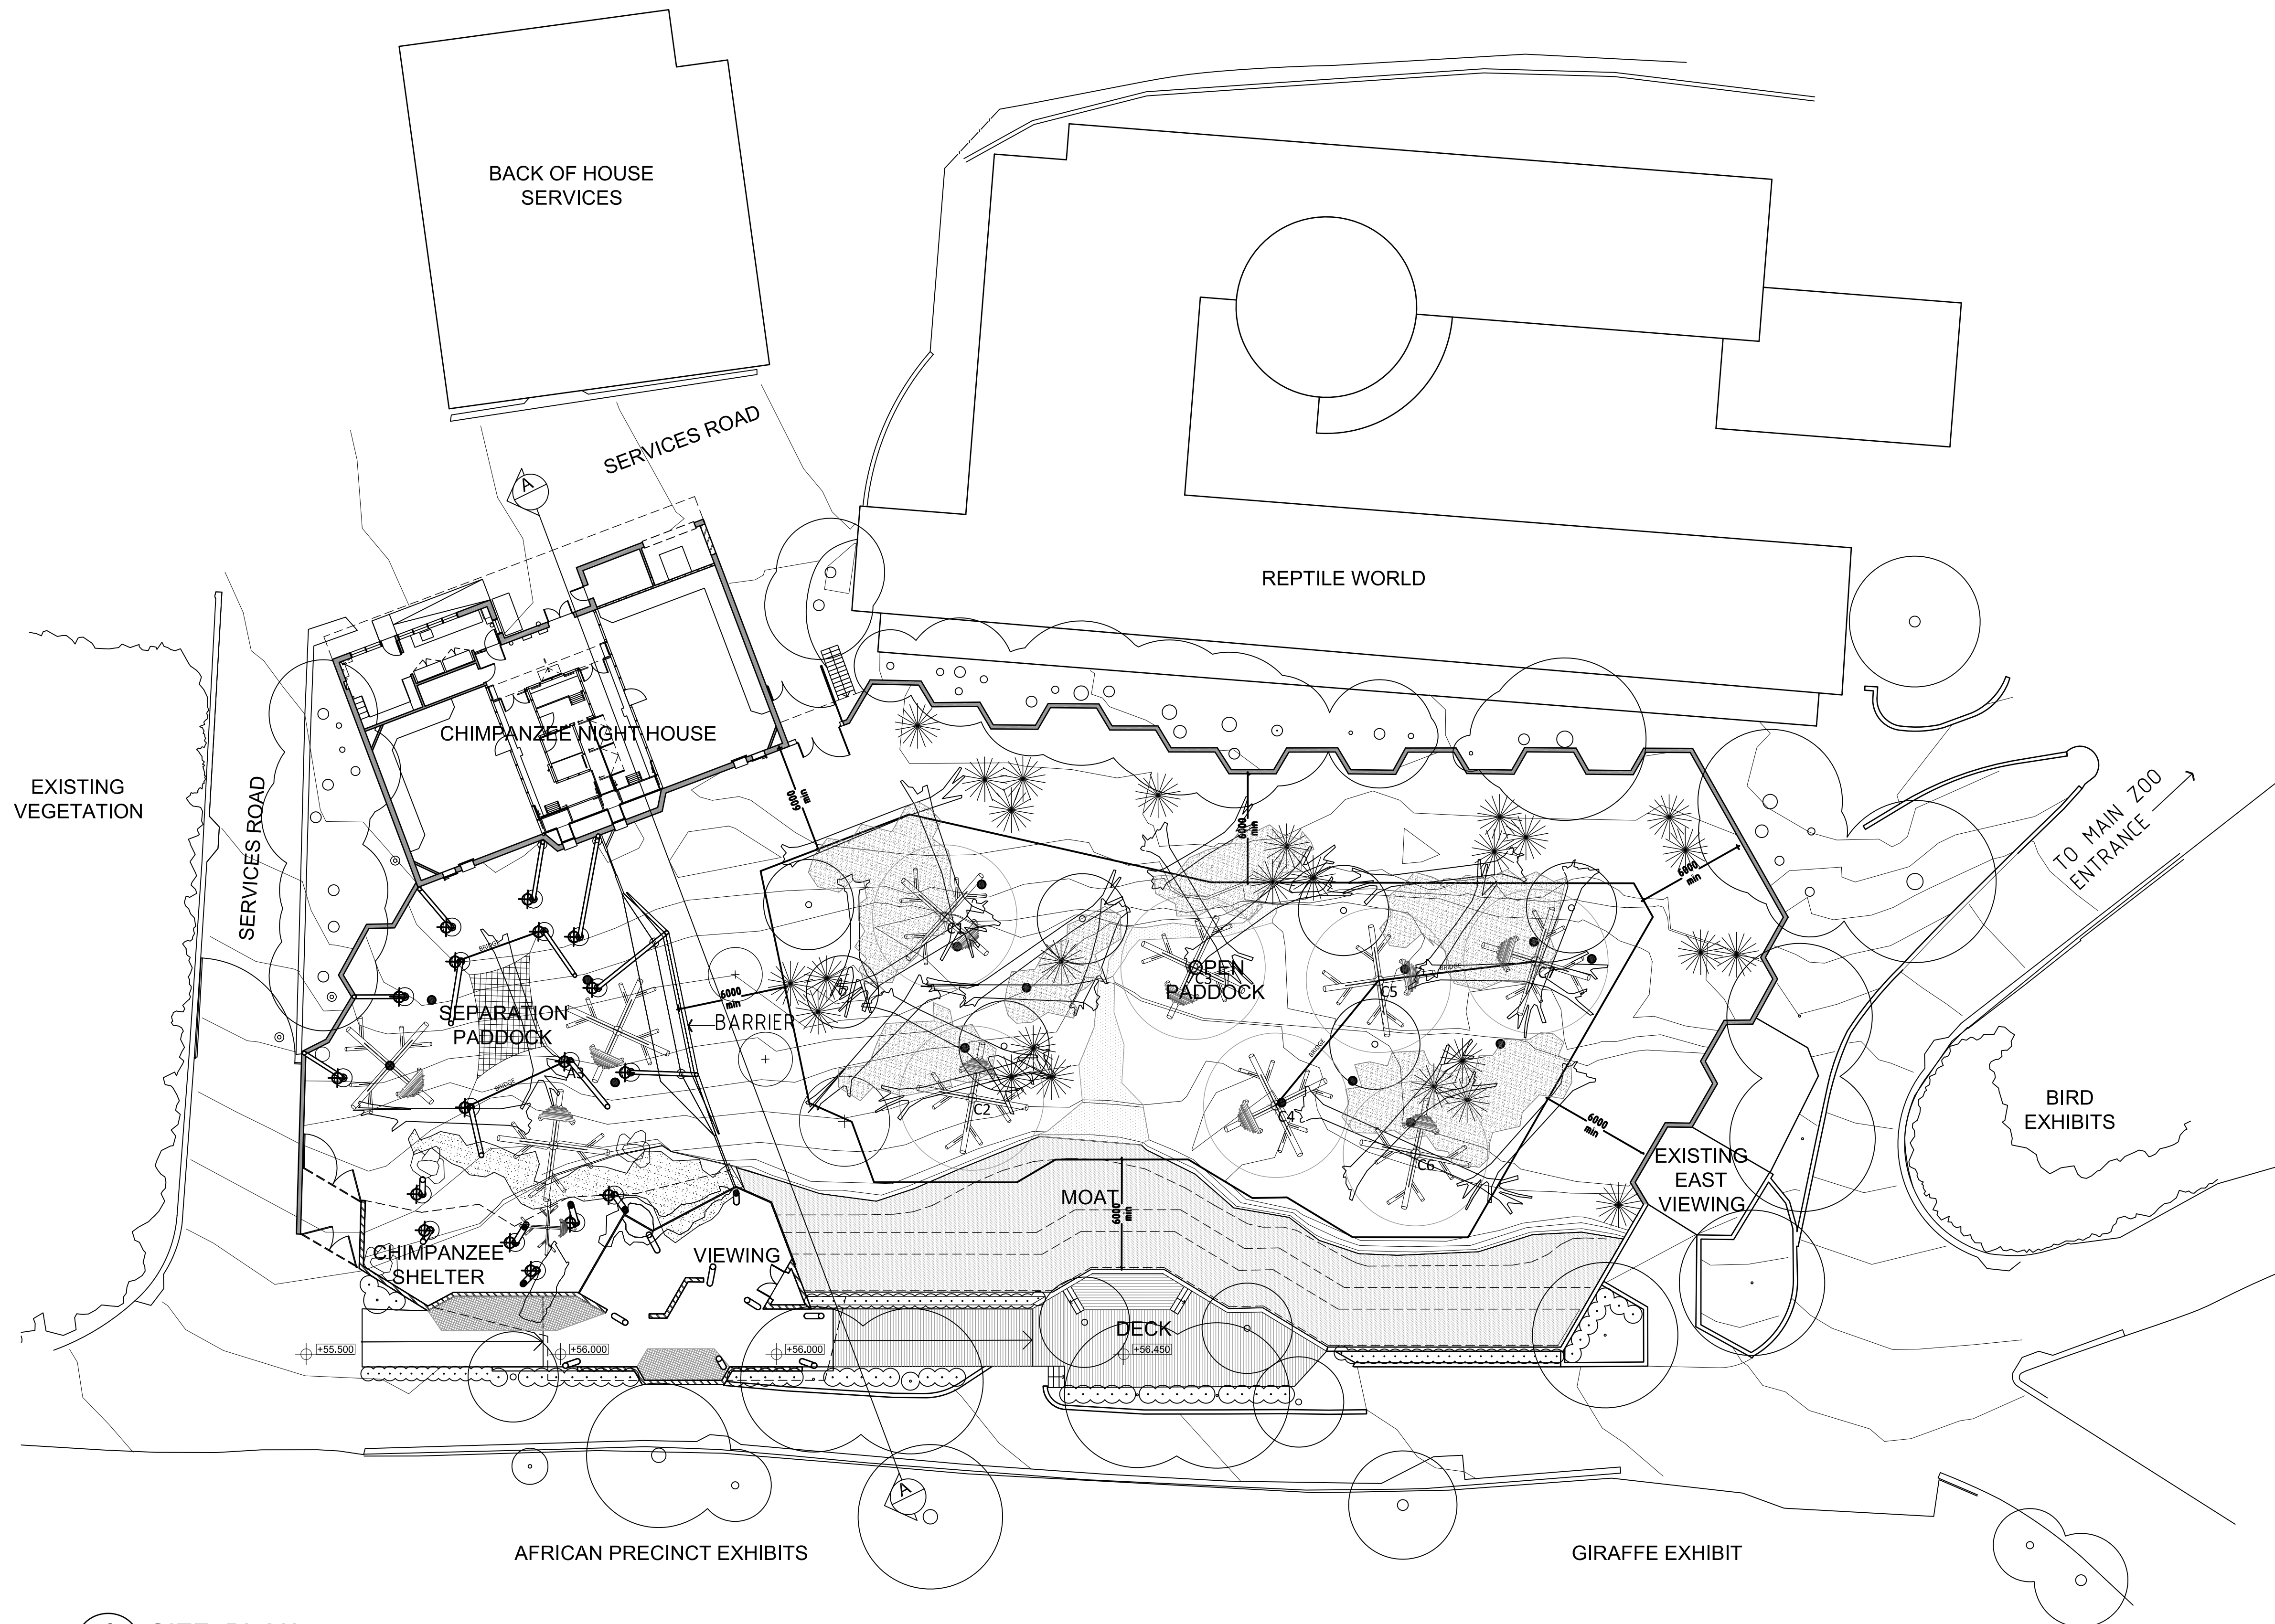

1 SITE PLAN
- 1:200