



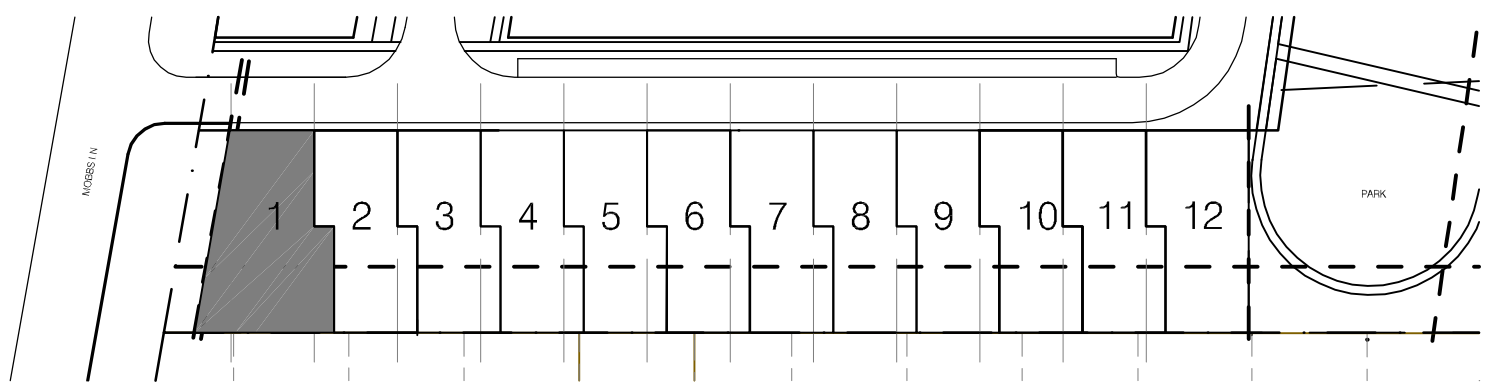


LEGEND:


- 01 TILED ROOF
 - 02 PAINTED BAGGED BRICKWORK WALLS
 - 03 PAINTED TREATED PINE FRAMED BALCONIES WITH BALUSTRADE EXTENDING BELOW OPEN DECKING
 - 04 PAINTED METAL TILT UP GARAGE DOOR
 - 05 PAINTED FRONT DOOR
 - 06 OPERABLE SKYLIGHT WITH ALUMINIUM FRAME TO MATCH ROOF COLOUR
 - 07 GLAZING SECTIONS TO ALL WINDOWS
 - 08 PAINTED WEATHERBOARD CLADDING
 - 09 FENCE
 - 10 AWNINGS
 - 11 PAINTED TIMBER BARGE BOARD
 - 12 SOFFIT LINING
 - 13 MASONRY
 - 14 METAL ROOFING
 - 15 METAL GUTTERING AND DOWNPIPES
 - 16 PAINTED TIMBER SHINGLES
 - 17 GLASS LOUVERS
 - 18 CHIMNEY FORMED WITH LIGHT WEIGHT MATERIAL
- RWT = RAIN WATER TANK
RDP = RECESS DOWN PIPE
DP = DOWN PIPE

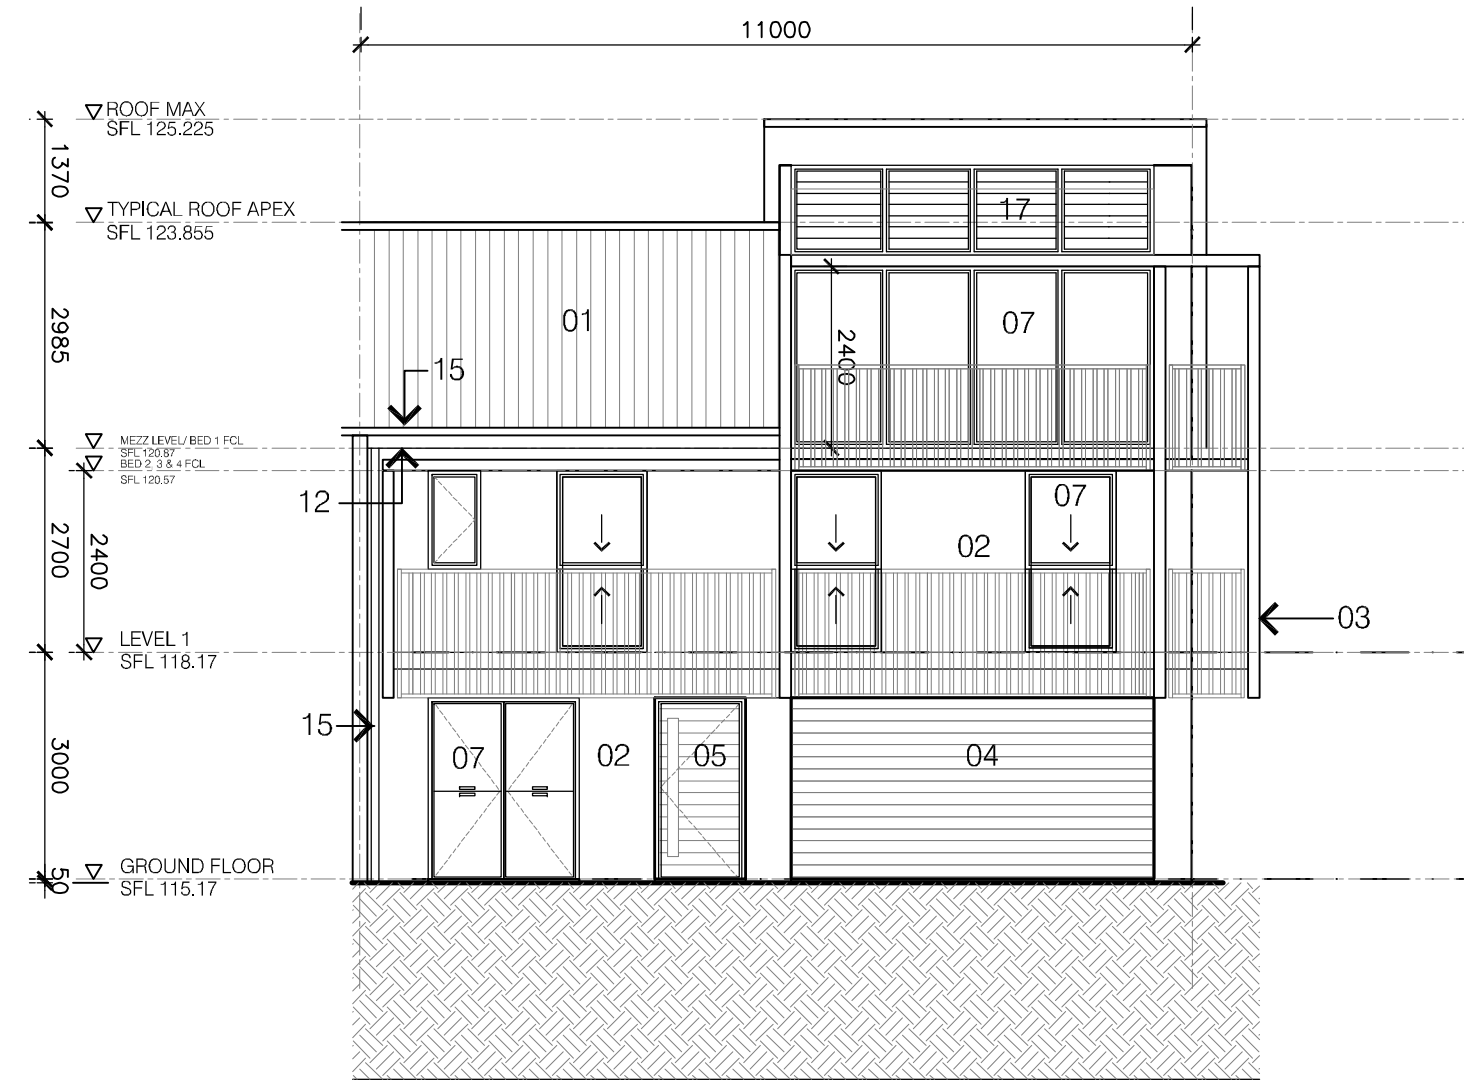


01 FRONT ELEVATION
1:100 @ A0

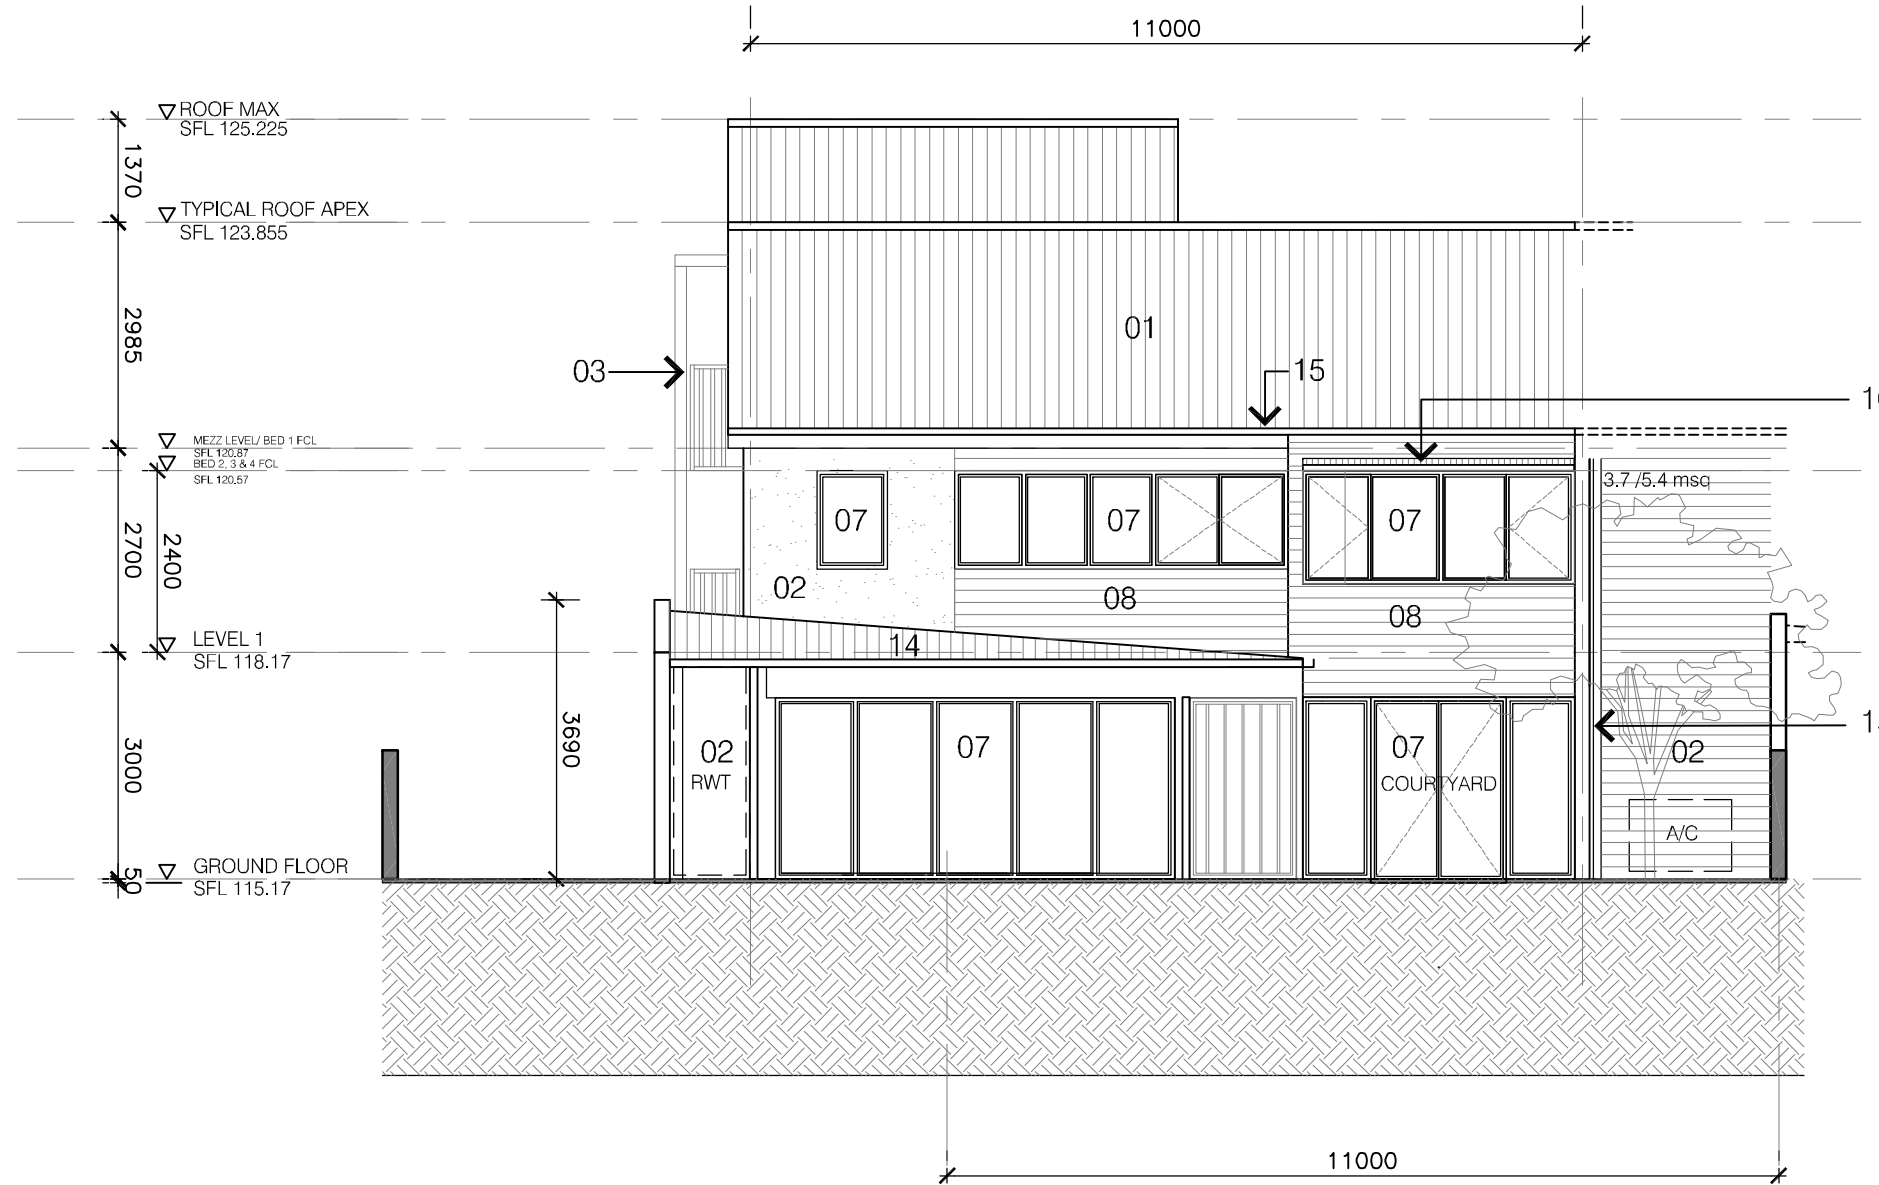


02 REAR ELEVATION
1:100 @ A0

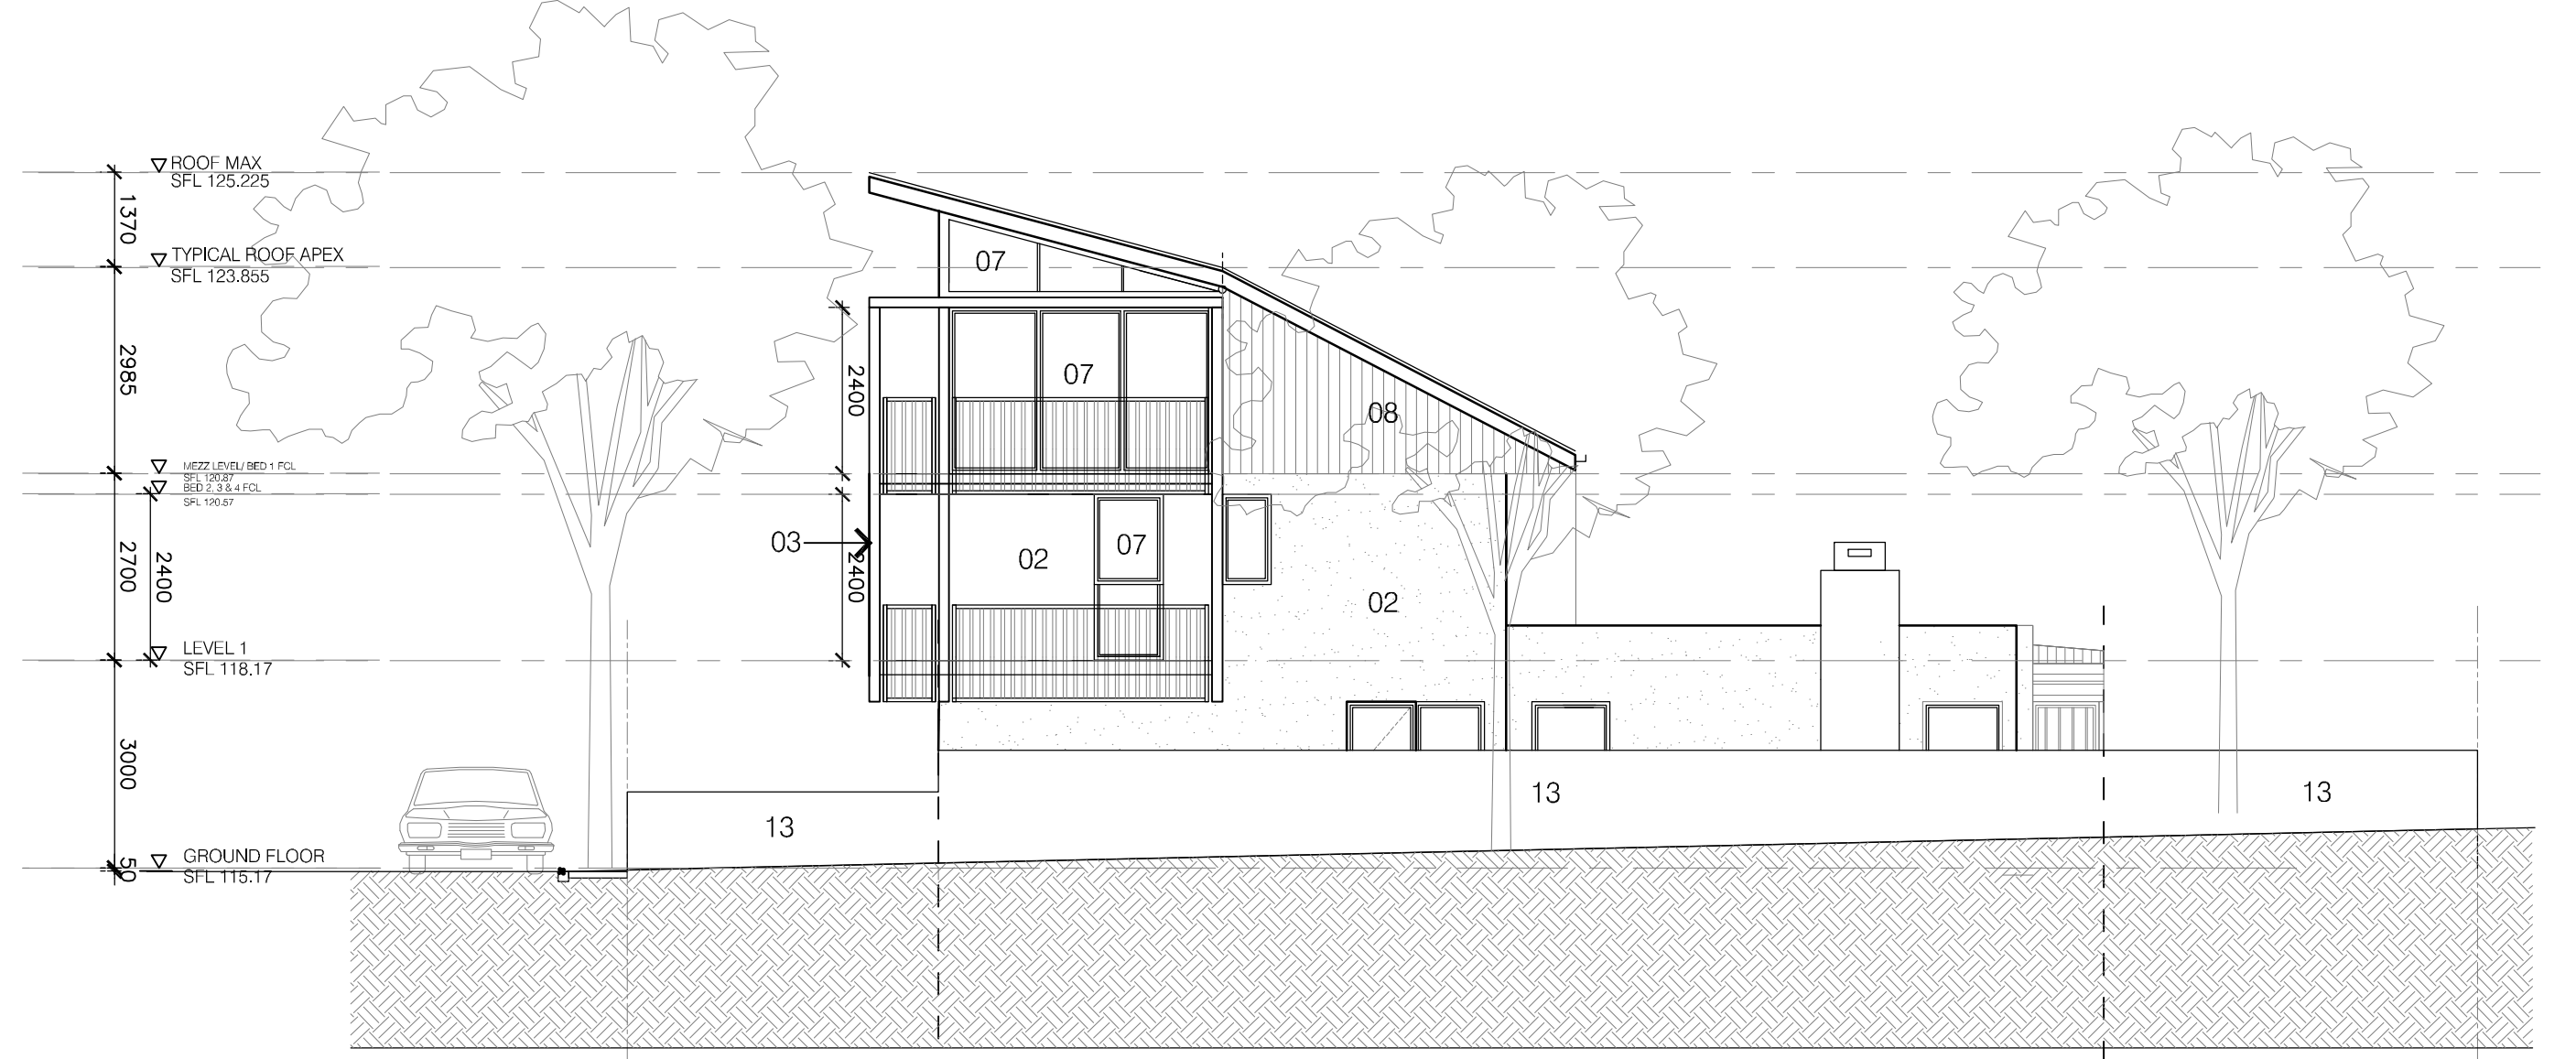


03 SIDE ELEVATION
1:100 @ A0

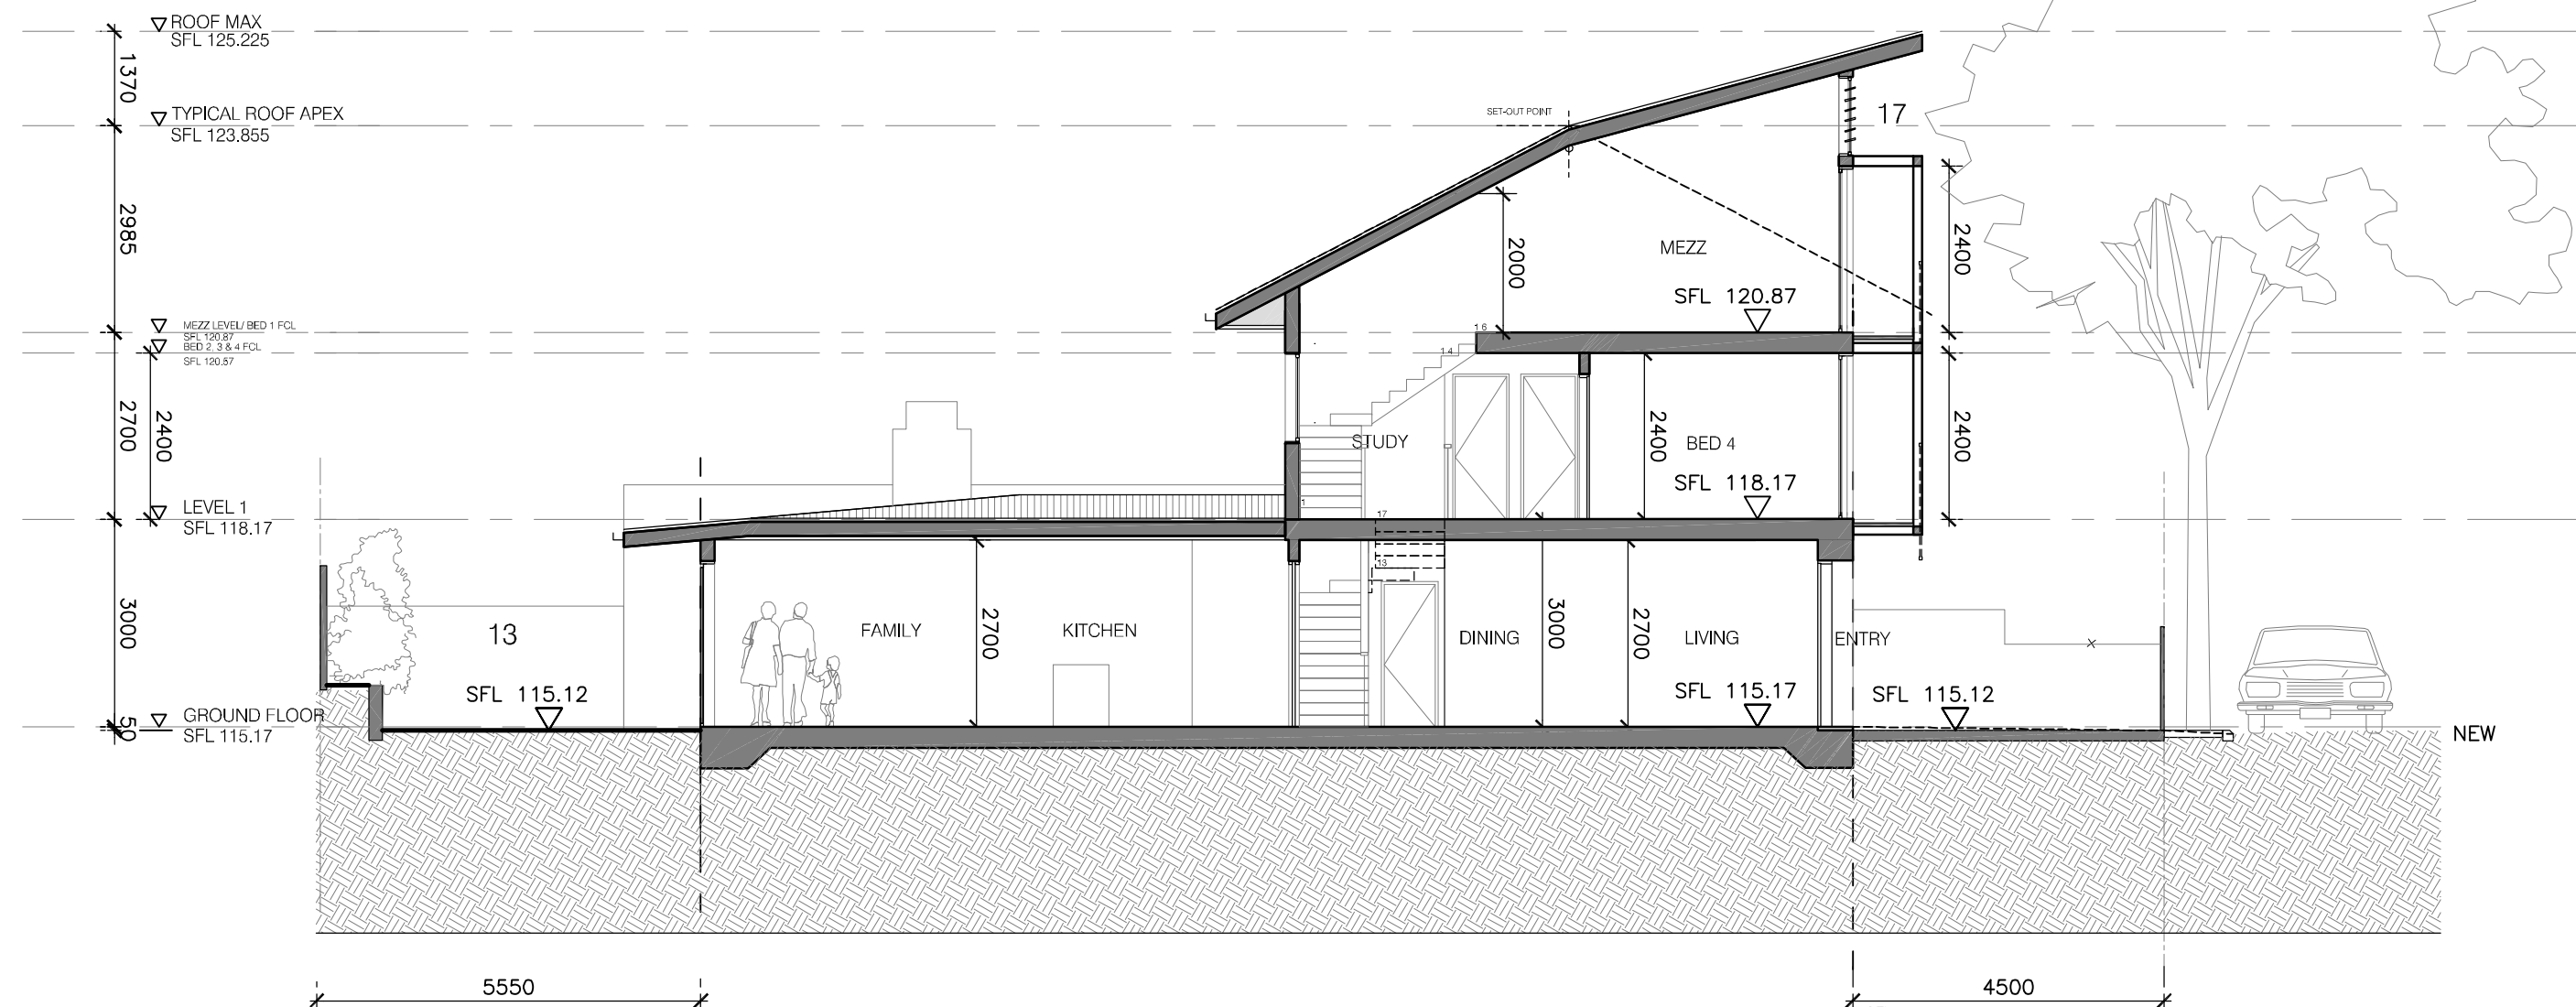


04 SECTION A-A
1:100 @ A0

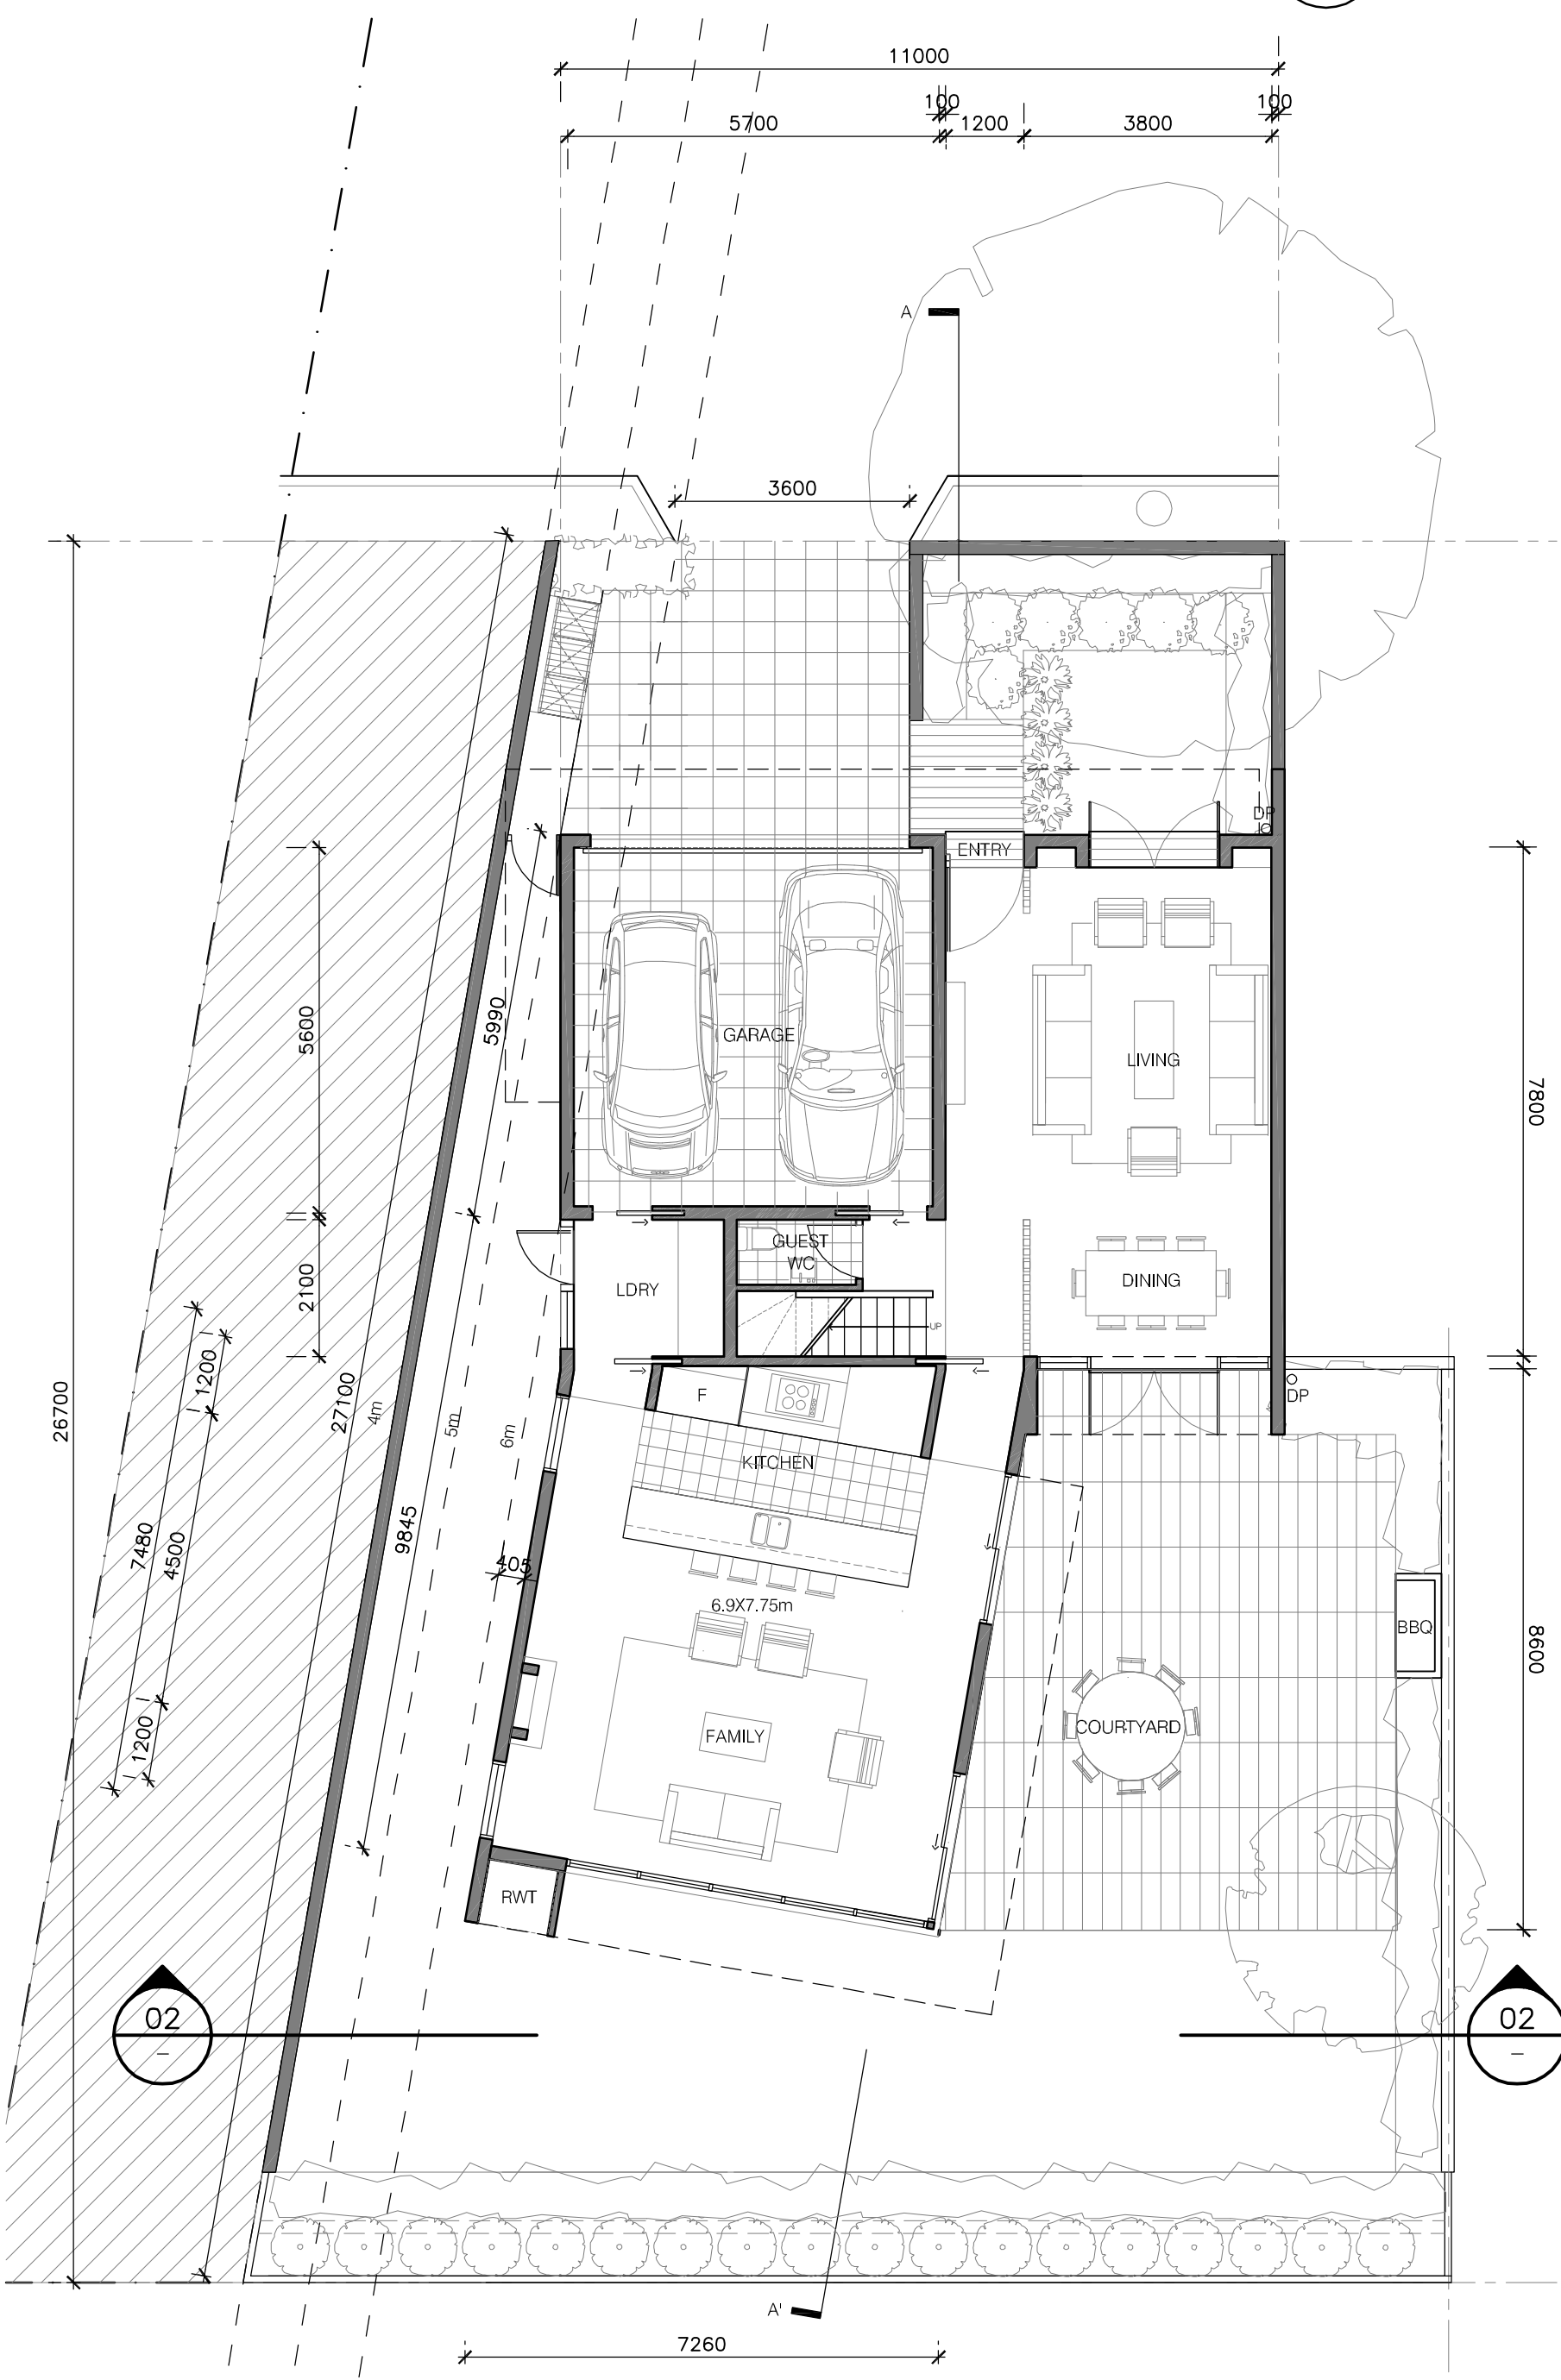

05 GROUND FLOOR PLAN
1:100 @ A0

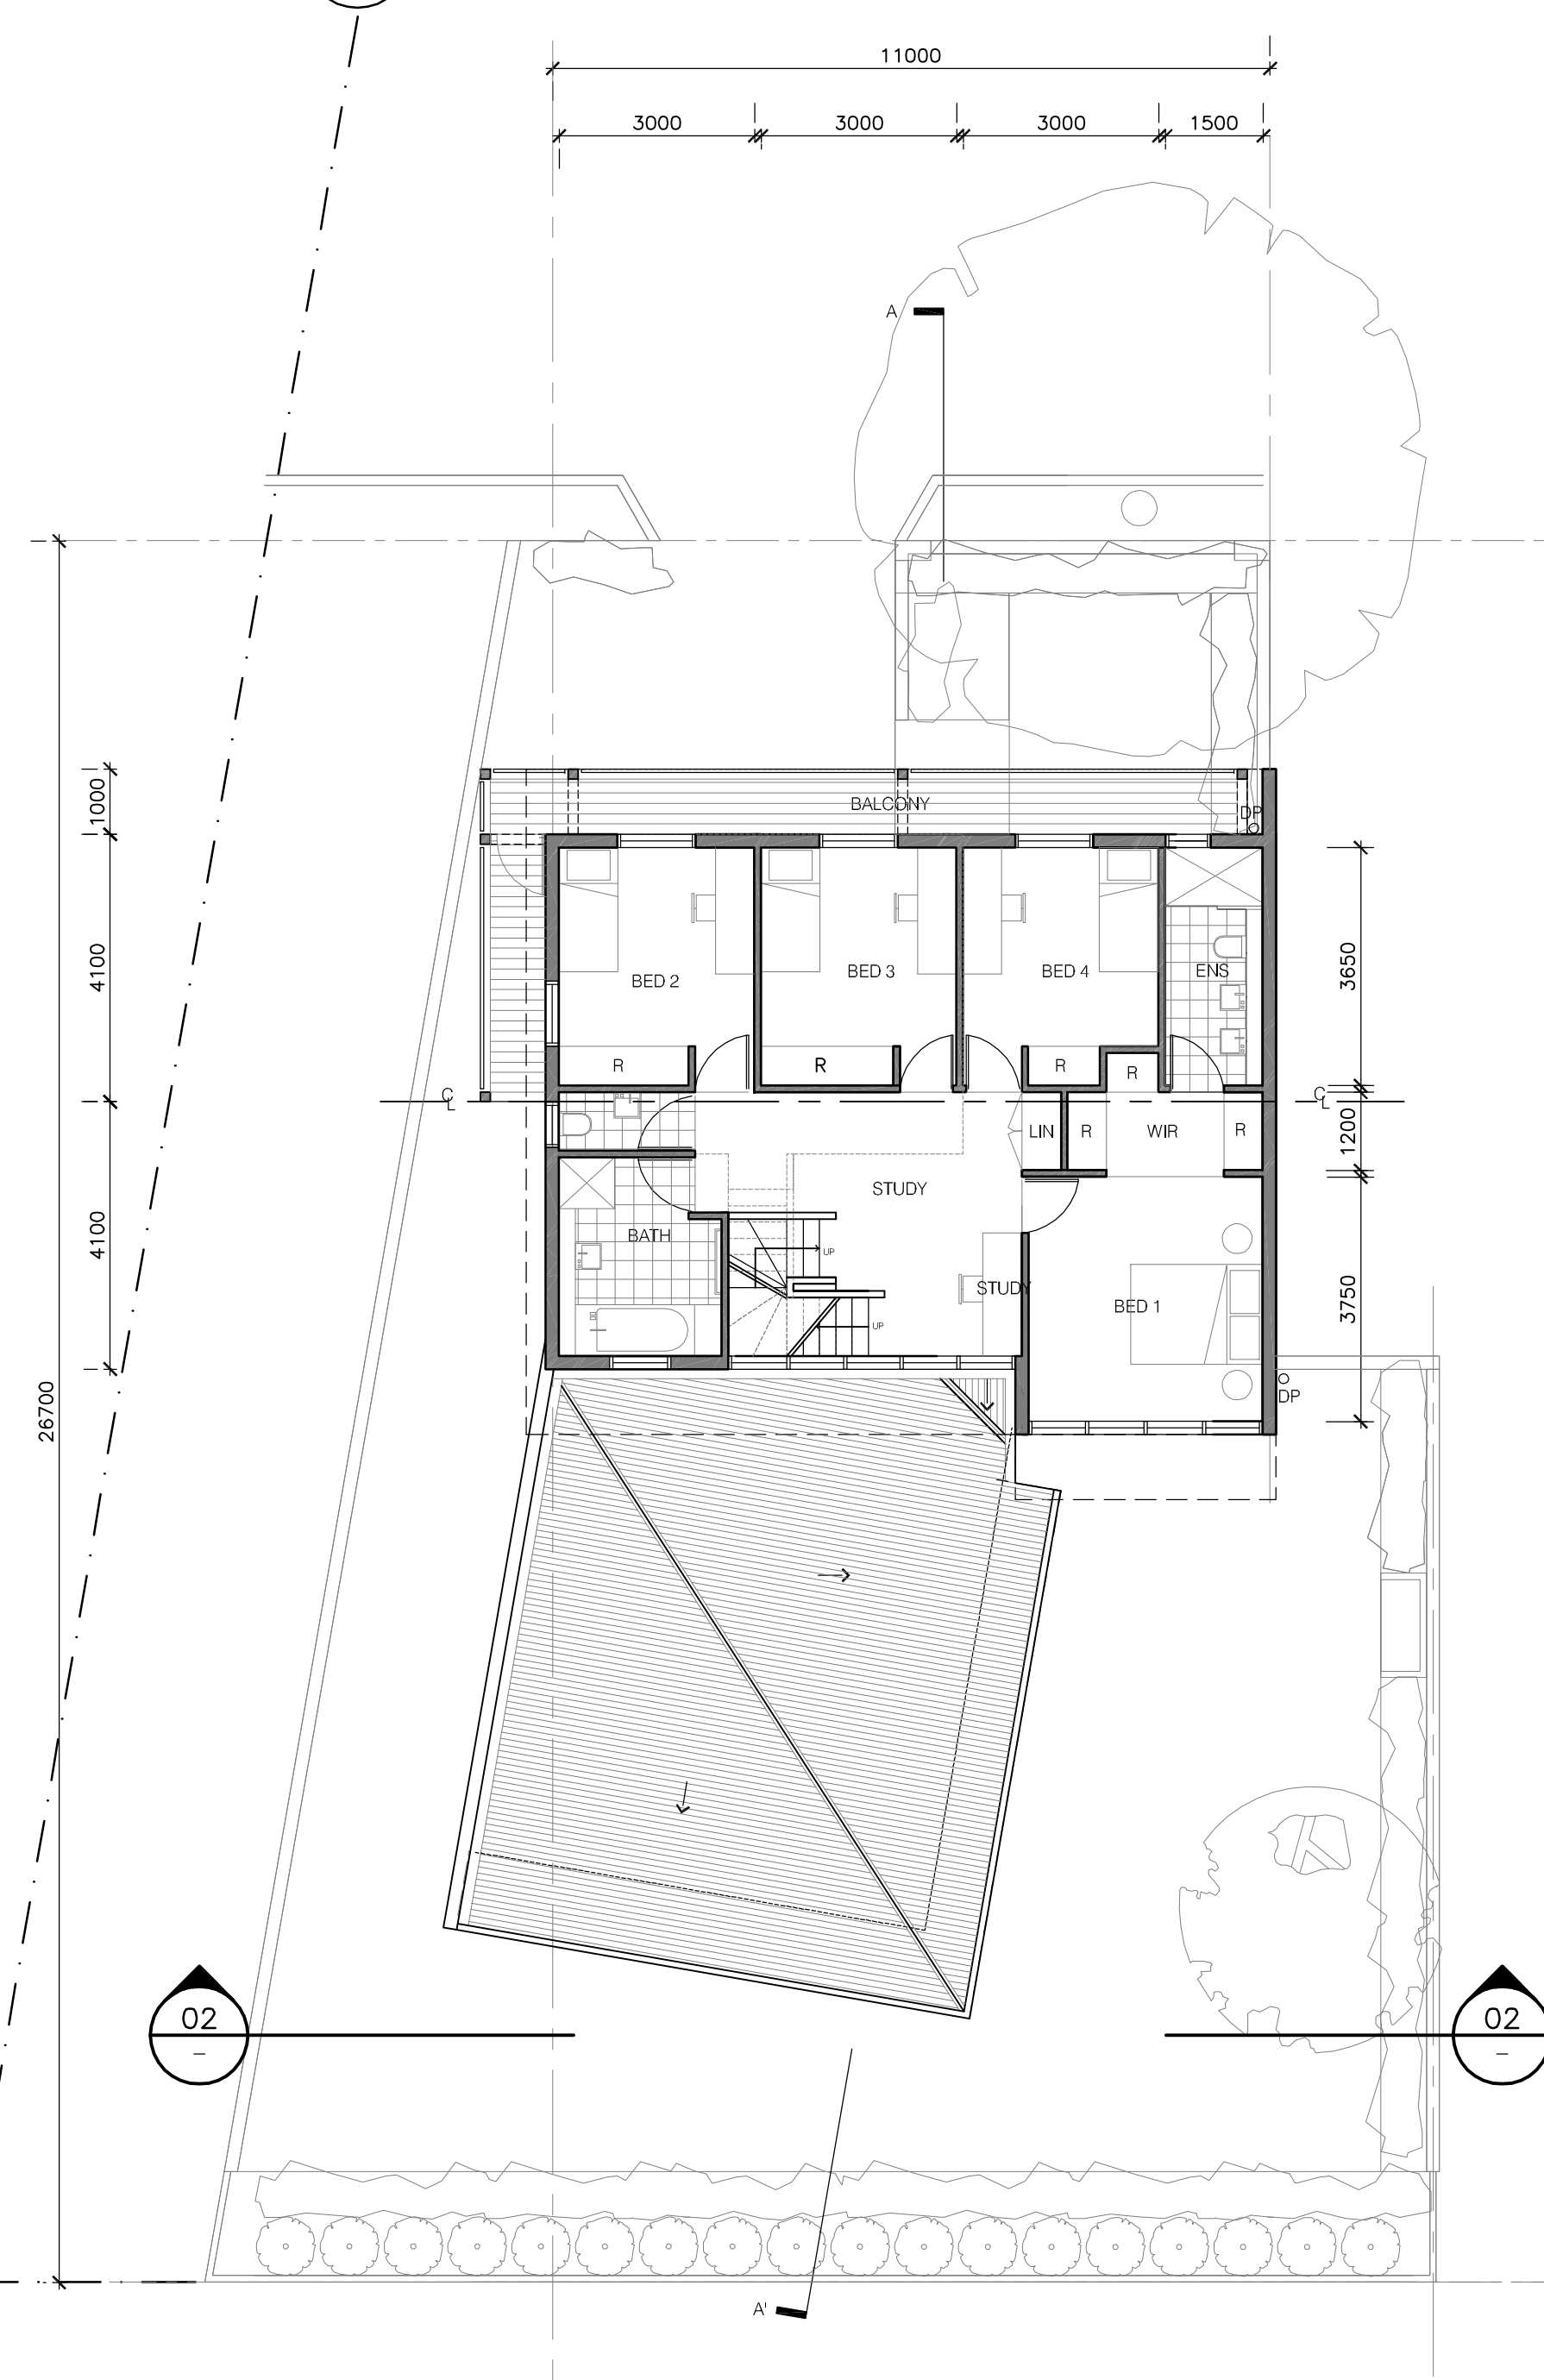

06 FIRST FLOOR PLAN
1:100 @ A0

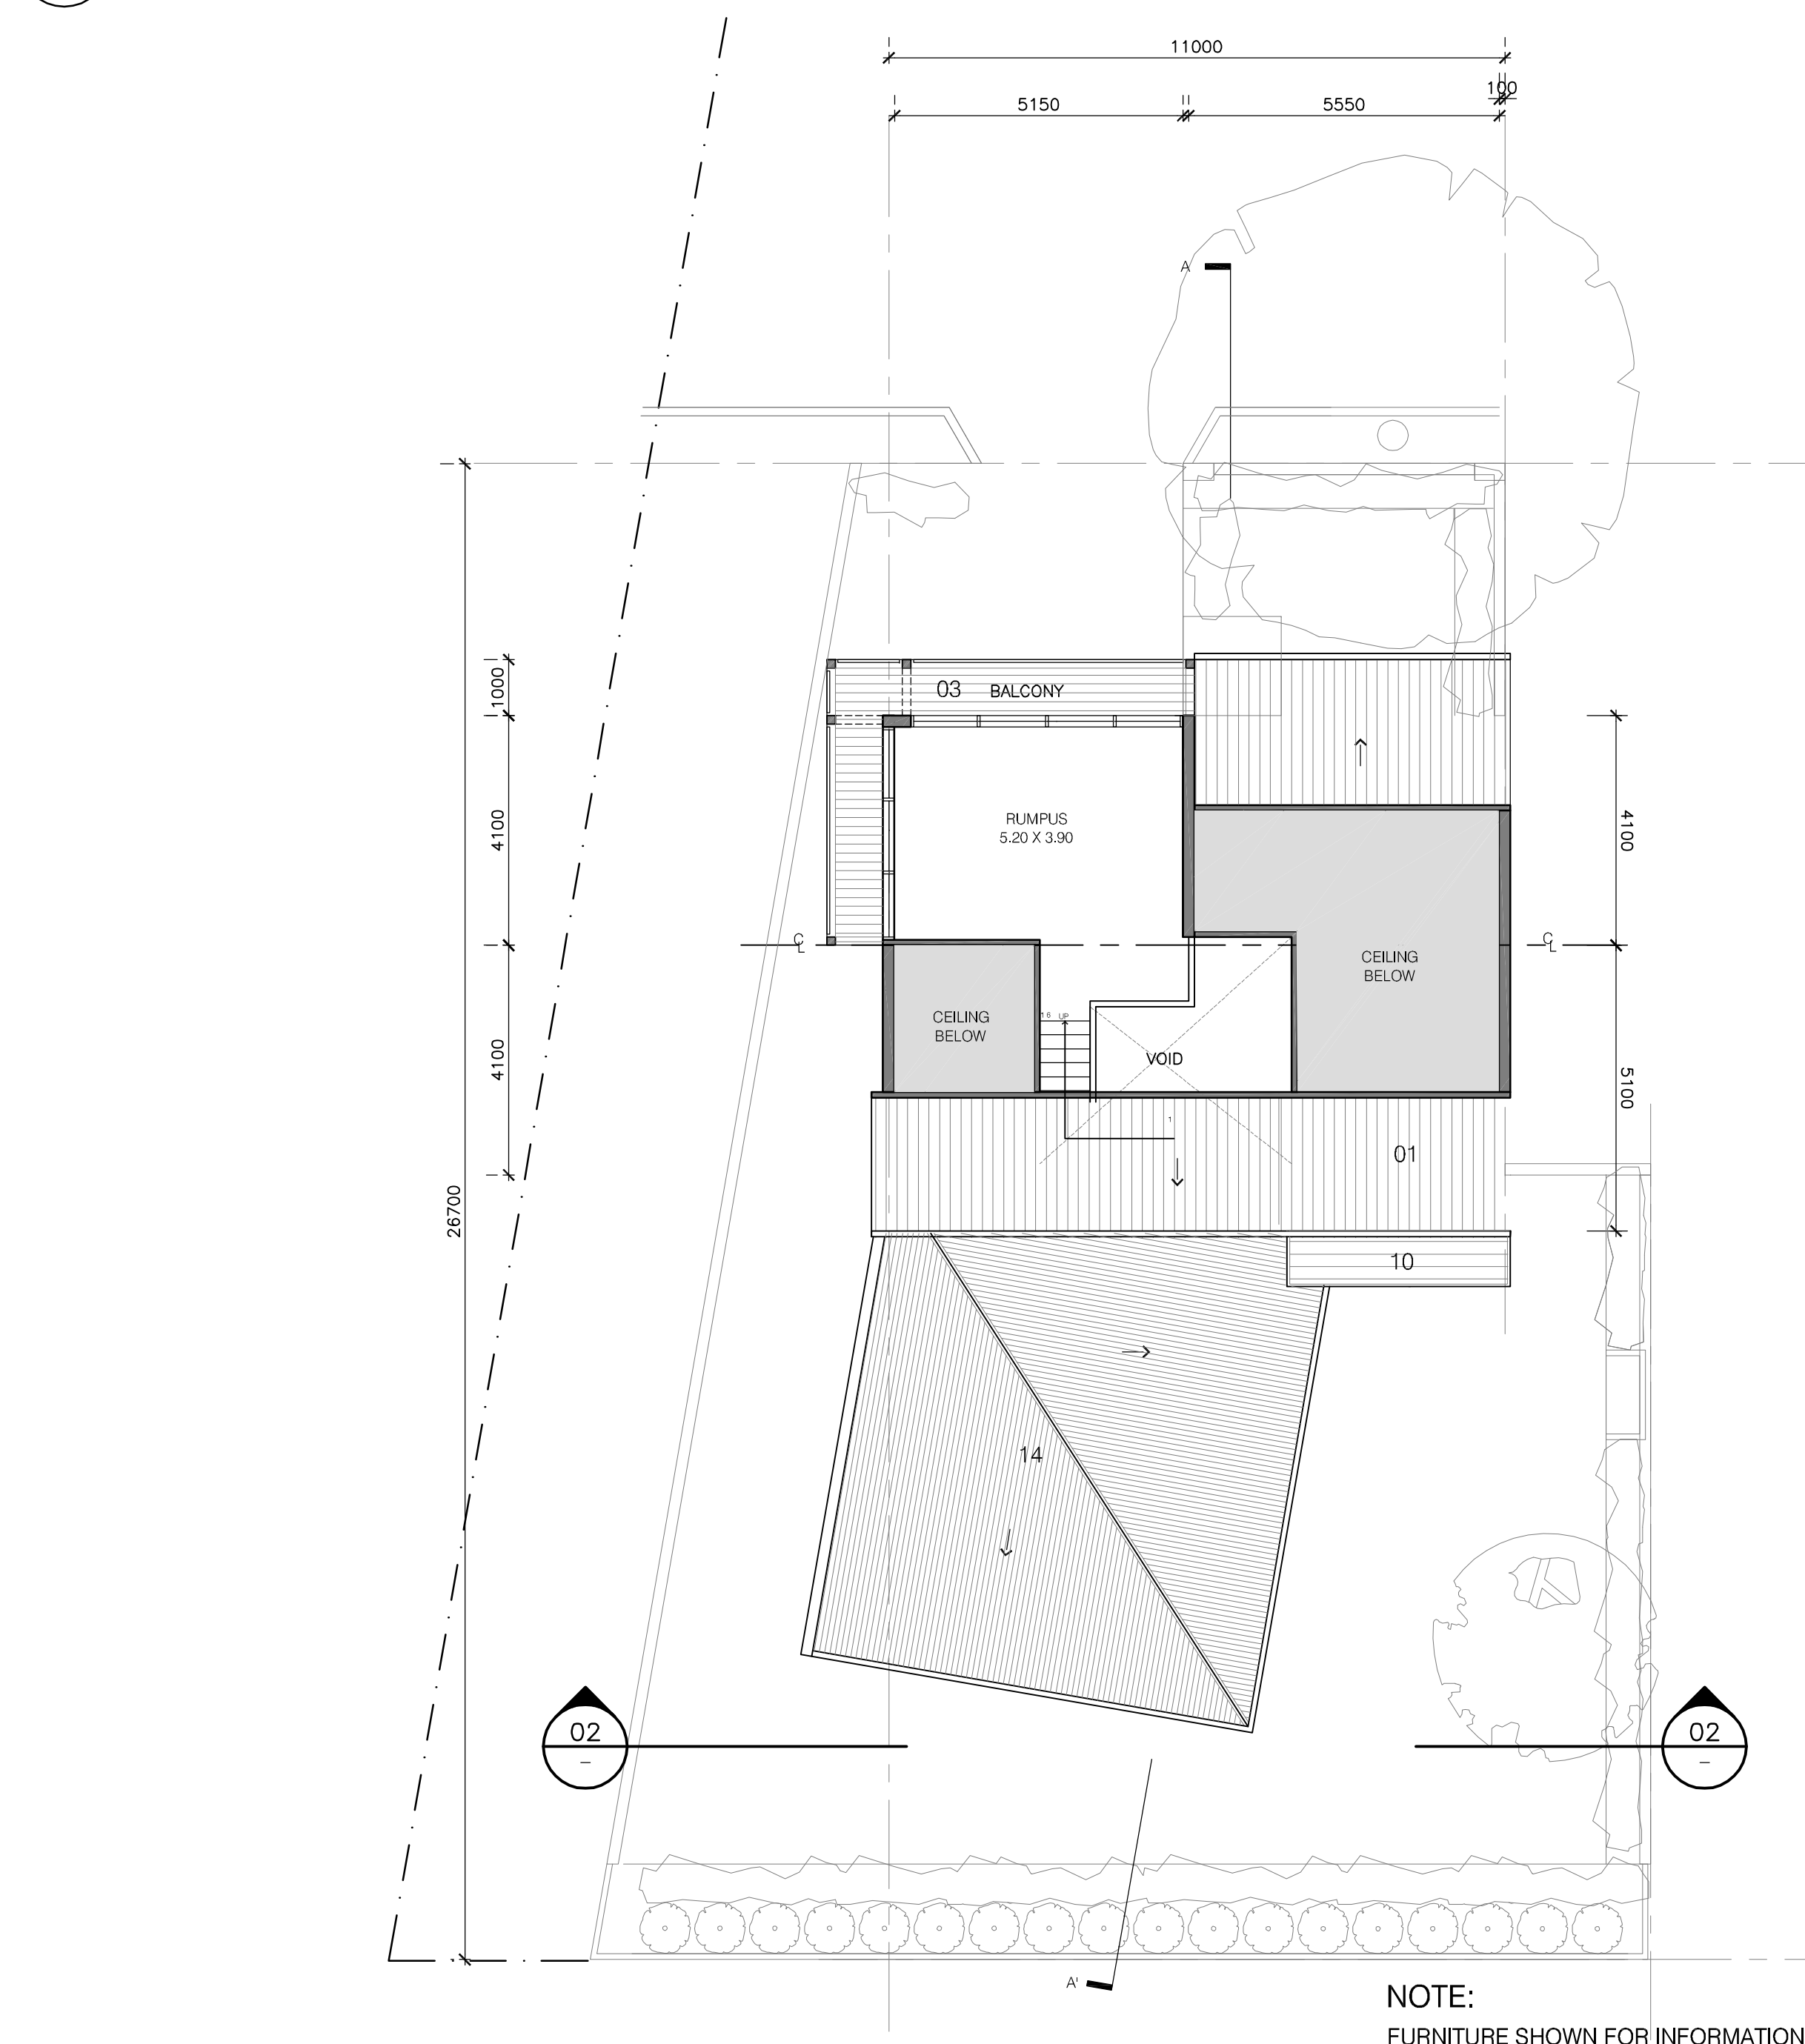

07 MEZZANINE PLAN
1:100 @ A0

NOTE:
FURNITURE SHOWN FOR INFORMATION ONLY

NOTE:
HOUSE 1 IS BASED ON TYPICAL 'TYPE A' HOUSE.
ALSO REFER SHEET A-3101 FOR TYPICAL TYPE HOUSE.


Scale 1:100 @A0 / 1:200 @ A2

Revision	Date
01	27/04/09

Do not scale from drawings. Verify all dimensions on site before commencing work. Copying or the reproduction of this drawing is strictly prohibited without the consent of Peddle Thorp & Walker P/L.

Project Application

27/04/09

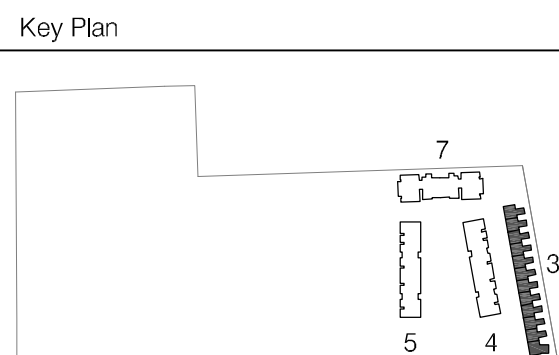

Key Plan
1:100 @ A0

Consultants

Landscape
Civil
Structural
Services
Traffic
Planner

Aspect Studios
Worley Parsons Pty Ltd
Enstruct Group Pty Ltd
Lincoln Scott
Halcrow MWT
JBA

Studio 61, Level 6, 61 Marlborough St, Surry Hills, NSW, 2060
Level 10, 141 Walker St, North Sydney, NSW, 2060
Level 4, 2 Glen St, Milsons Point, NSW, 2061
Level 1, 41 McLaren St, North Sydney, NSW, 2060
Suite 20, 809 Pacific Hwy, Chatswood, NSW, 2067
Level 7, 77 Berry Street, North Sydney, NSW, 2060

Tel: 02 9599 7182
Tel: 02 9456 7222
Tel: 02 8904 1444
Tel: 02 8907 0800
Tel: 02 9410 4100
Tel: 02 9409 4840

Project Manager

McLachlan Lister Pty Ltd
Level 1, 1 Hickson Road
The Rocks NSW 2000
T 612 92417328
F 612 92417329

Client

Sydney Broadcast Property Pty Ltd
Level 11, Suite 1101, 14 Martin Place
Sydney NSW Australia 2000
T 612 92357800
F 612 92357800
www.ptw.com.au

Architect

PTW Architects
Level 17, 9 Castlereagh St
Sydney NSW Australia 2000
T 612 92357800
F 612 92357800
www.ptw.com.au

PTW
Title House 1
(Based On House Type A
With Mezzanine)

DRAWN: MS
CHECKED: SM

PROJ NO: 209.003
SCALE: 1:100 @ A0
DATE: 27.04.09

APPROVED: SP

Project

Epping Park
61 Mobbs Lane, Epping

A-3100
Project Application