



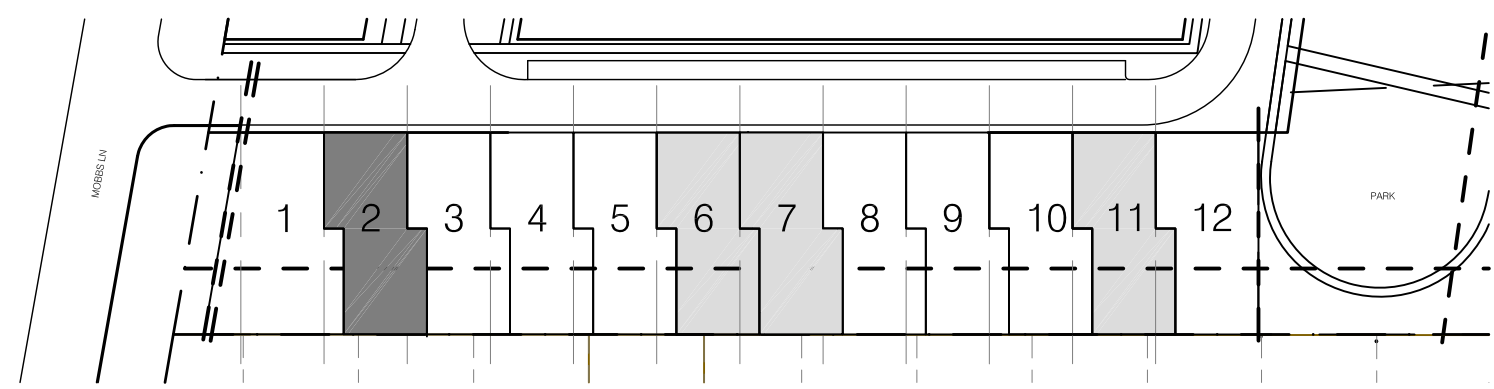


LEGEND:


- 01 TILED ROOF
 - 02 PAINTED BAGGED BRICKWORK WALLS
 - 03 PAINTED TREATED PINE FRAMED BALCONIES WITH BALUSTRADE EXTENDING BELOW OPEN DECKING
 - 04 PAINTED METAL TILT UP GARAGE DOOR
 - 05 PAINTED FRONT DOOR
 - 06 OPERABLE SKYLIGHT WITH ALUMINIUM FRAME TO MATCH ROOF COLOUR
 - 07 GLAZING SECTIONS TO ALL WINDOWS
 - 08 PAINTED WEATHERBOARD CLADDING
 - 09 FENCE
 - 10 AWNINGS
 - 11 PAINTED TIMBER BARGE BOARD
 - 12 SOFFIT LINING
 - 13 MASONRY
 - 14 METAL ROOFING
 - 15 METAL GUTTERING AND DOWNPIPES
 - 16 PAINTED TIMBER SHINGLES
 - 17 GLASS LOUVERS
 - 18 CHIMNEY FORMED WITH LIGHT WEIGHT MATERIAL
- RWT = RAIN WATER TANK
RDP = RECESS DOWN PIPE
DP = DOWN PIPE

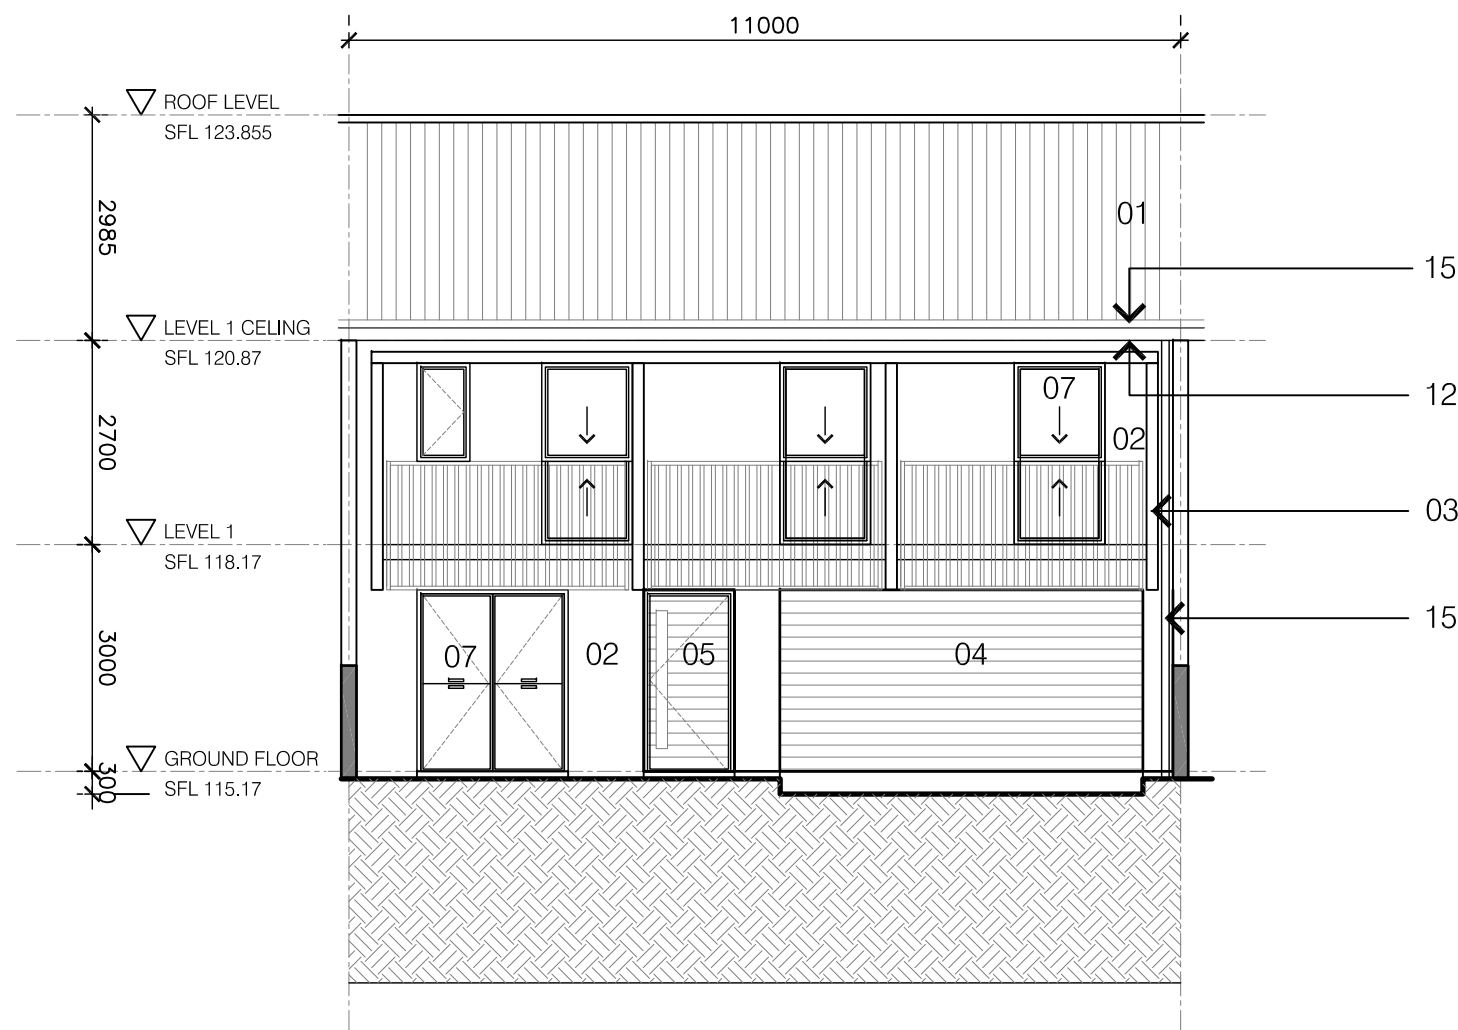


01 FRONT ELEVATION
1:100 @ A0

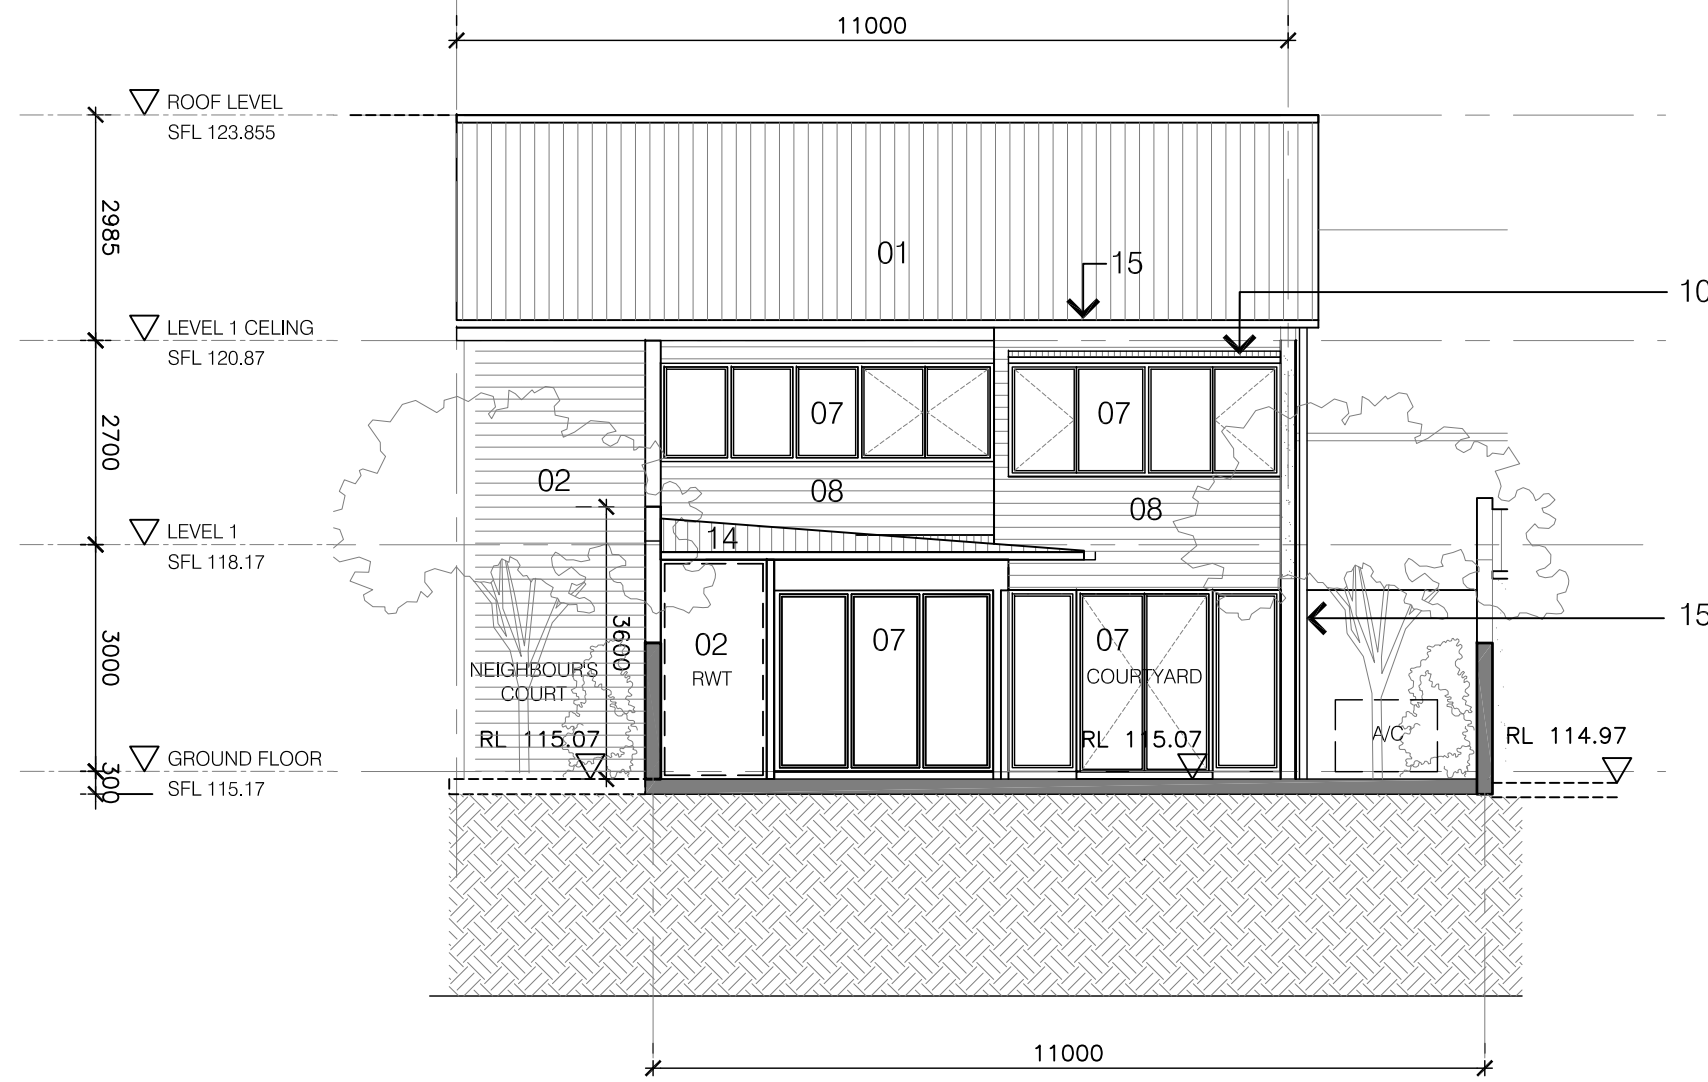


02 REAR ELEVATION
1:100 @ A0

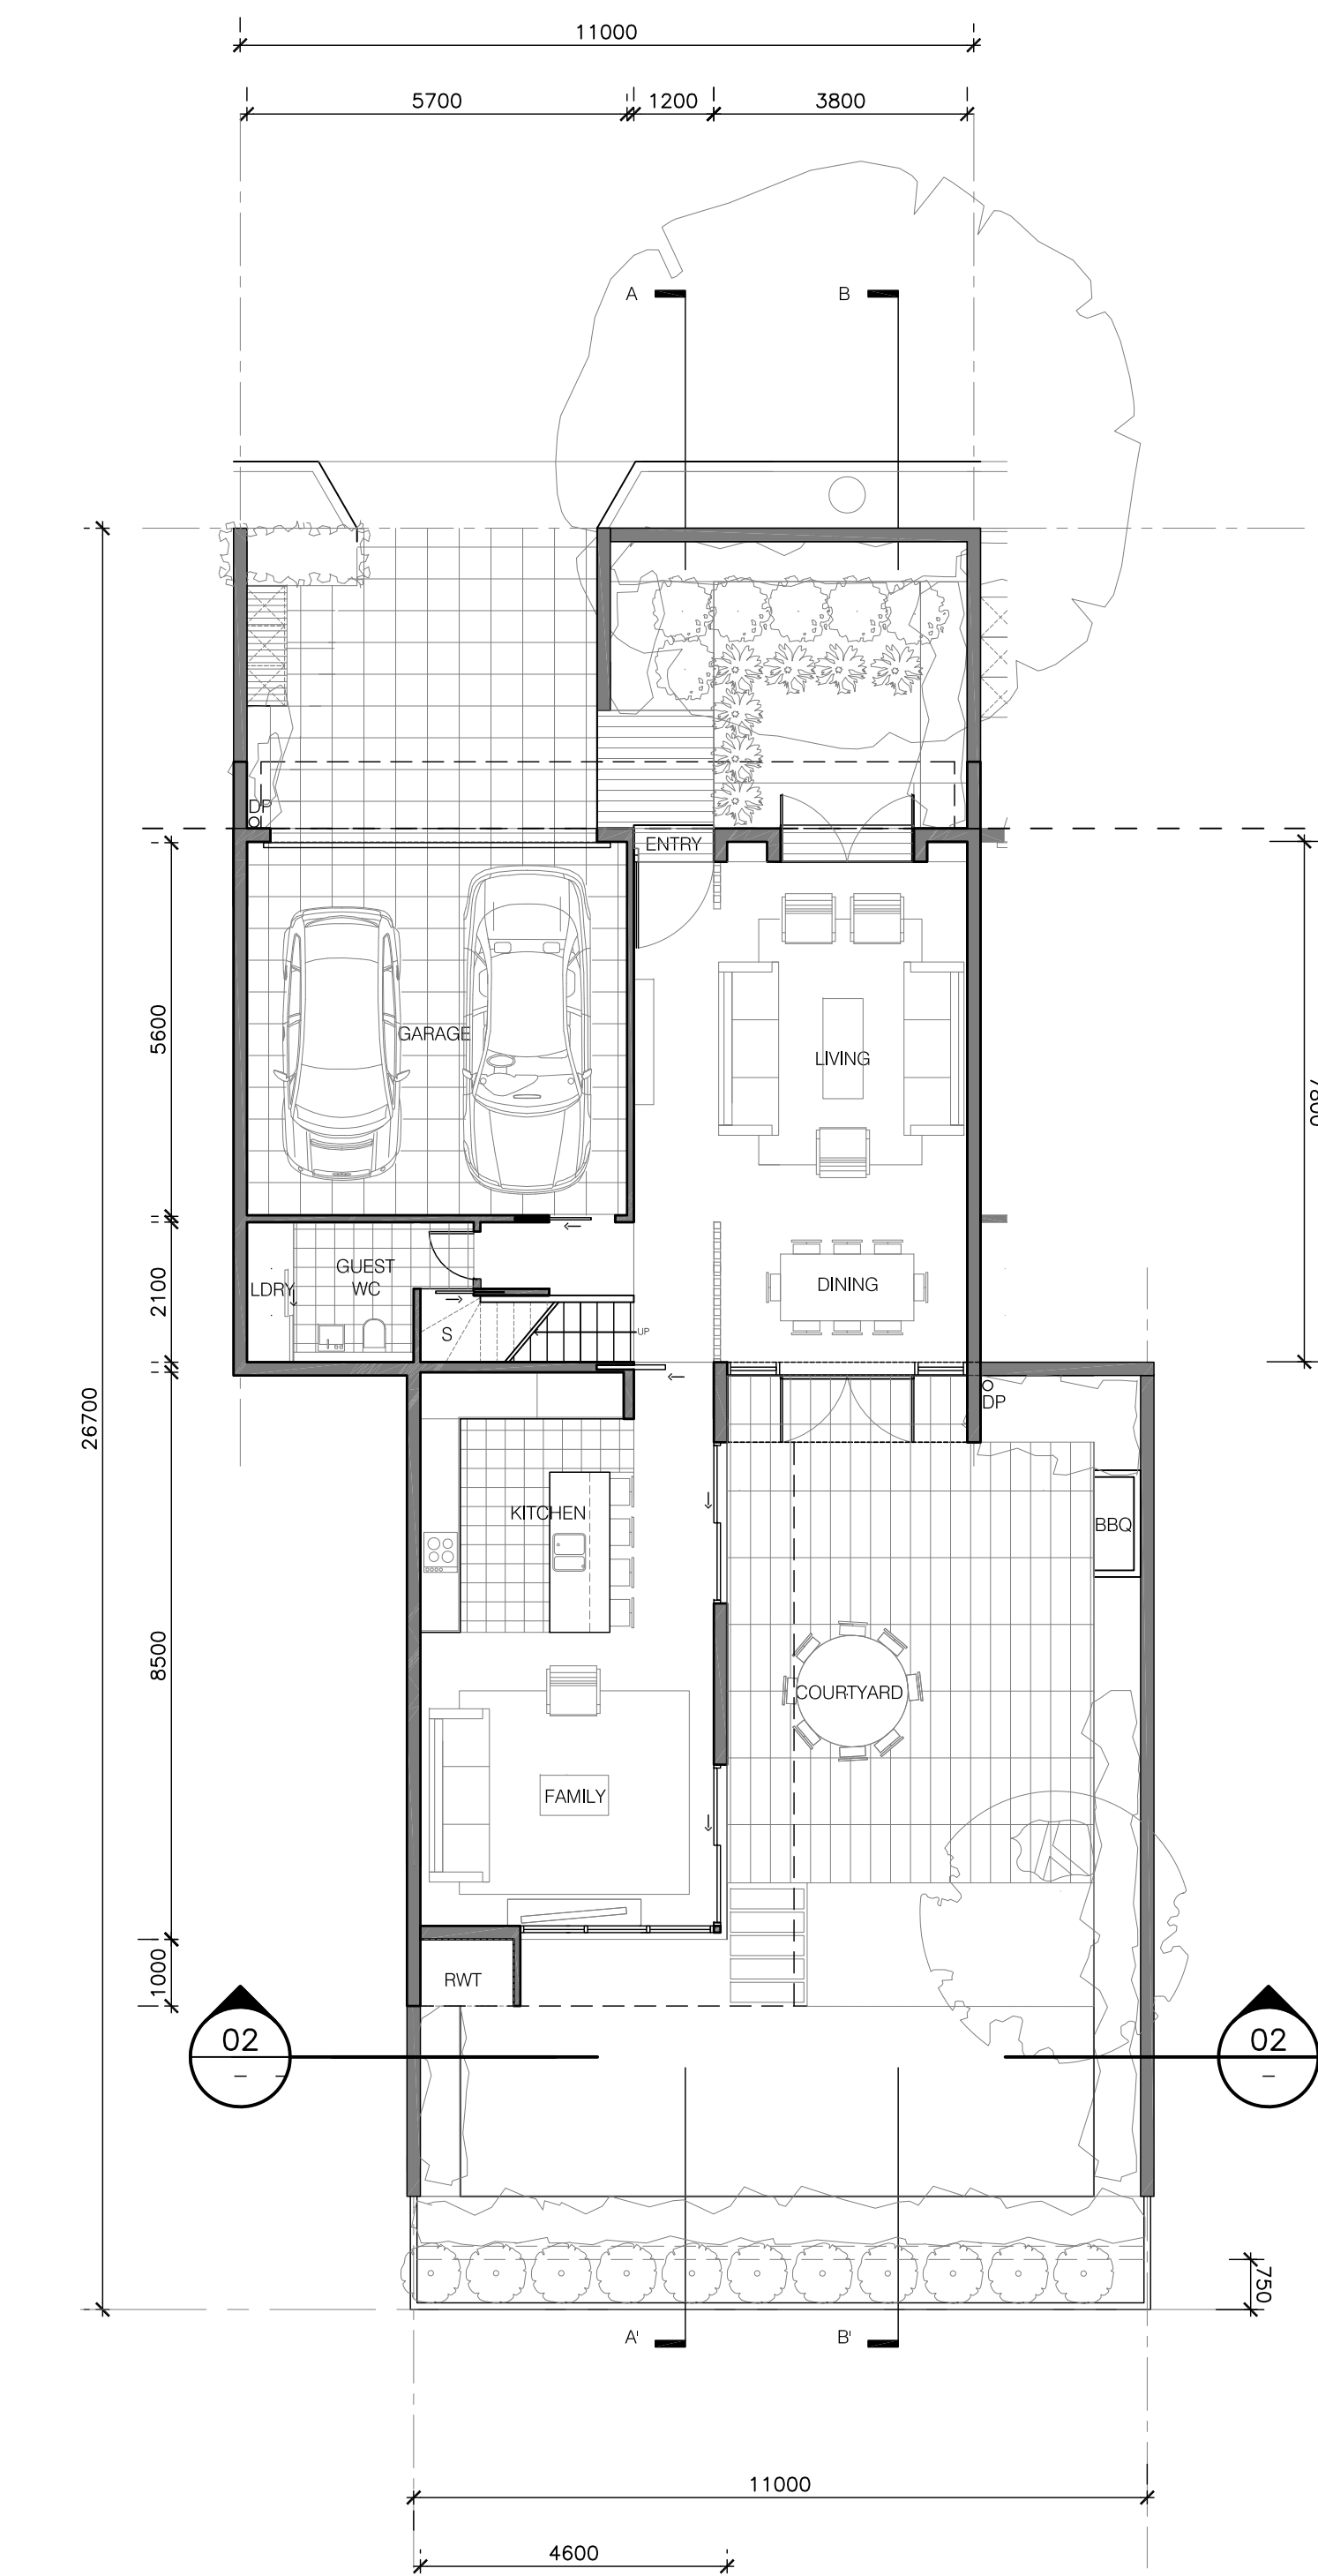


03 GROUND FLOOR PLAN
1:100 @ A0

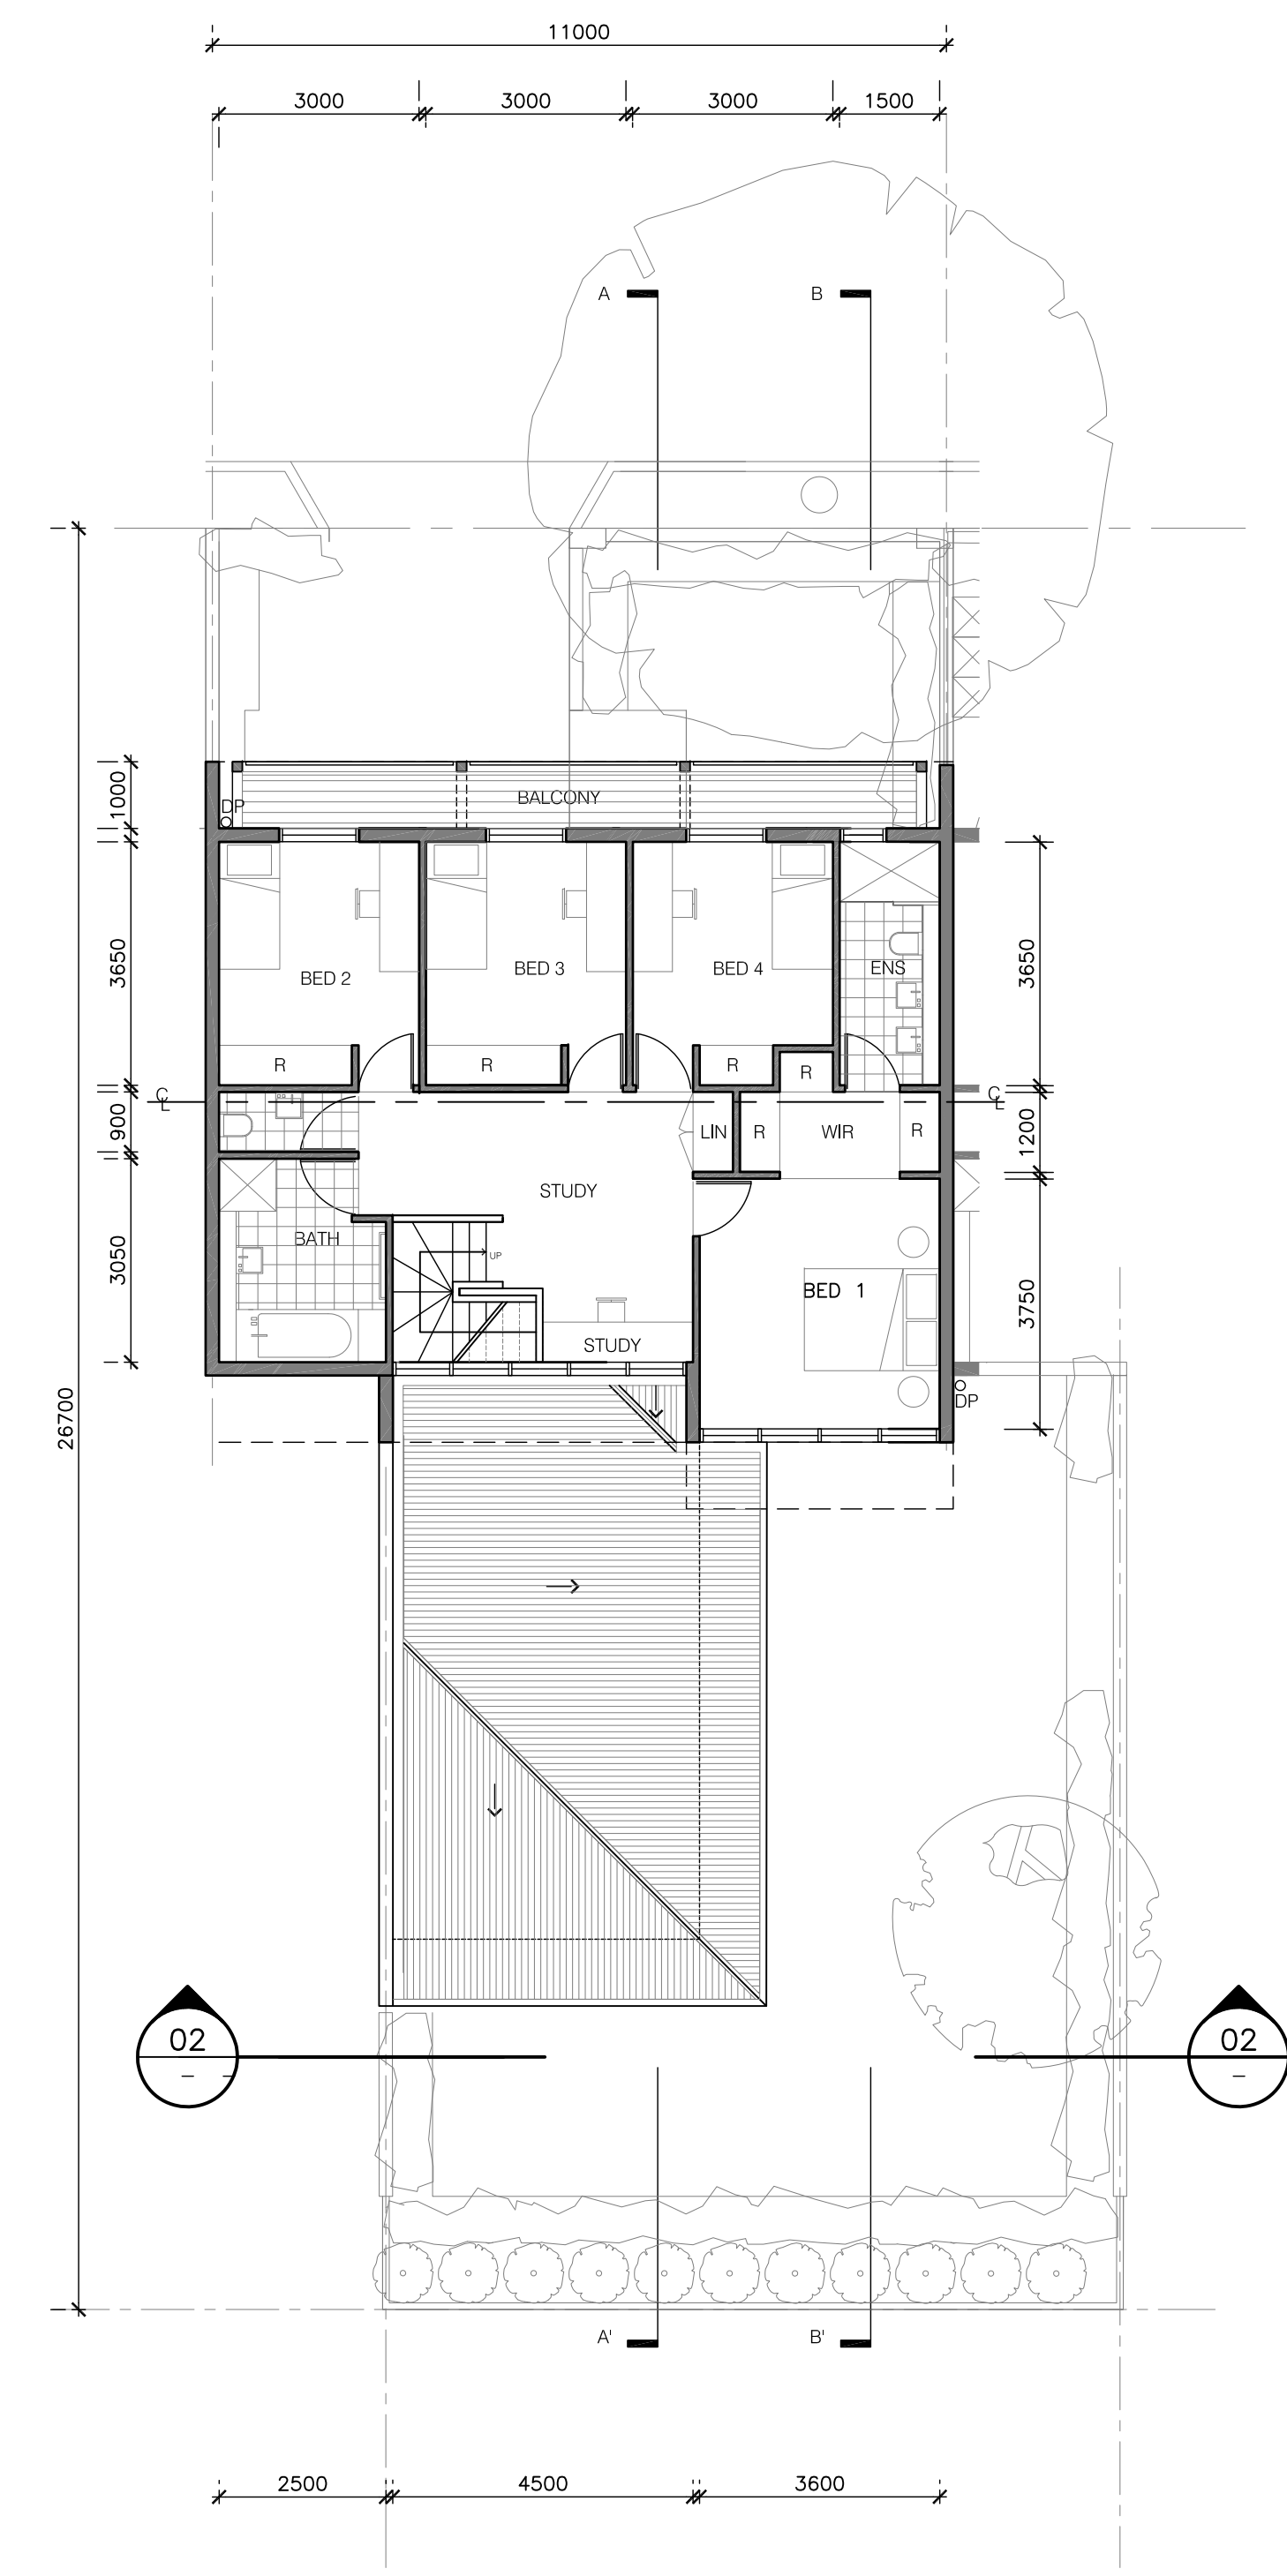


04 FIRST FLOOR PLAN
1:100 @ A0

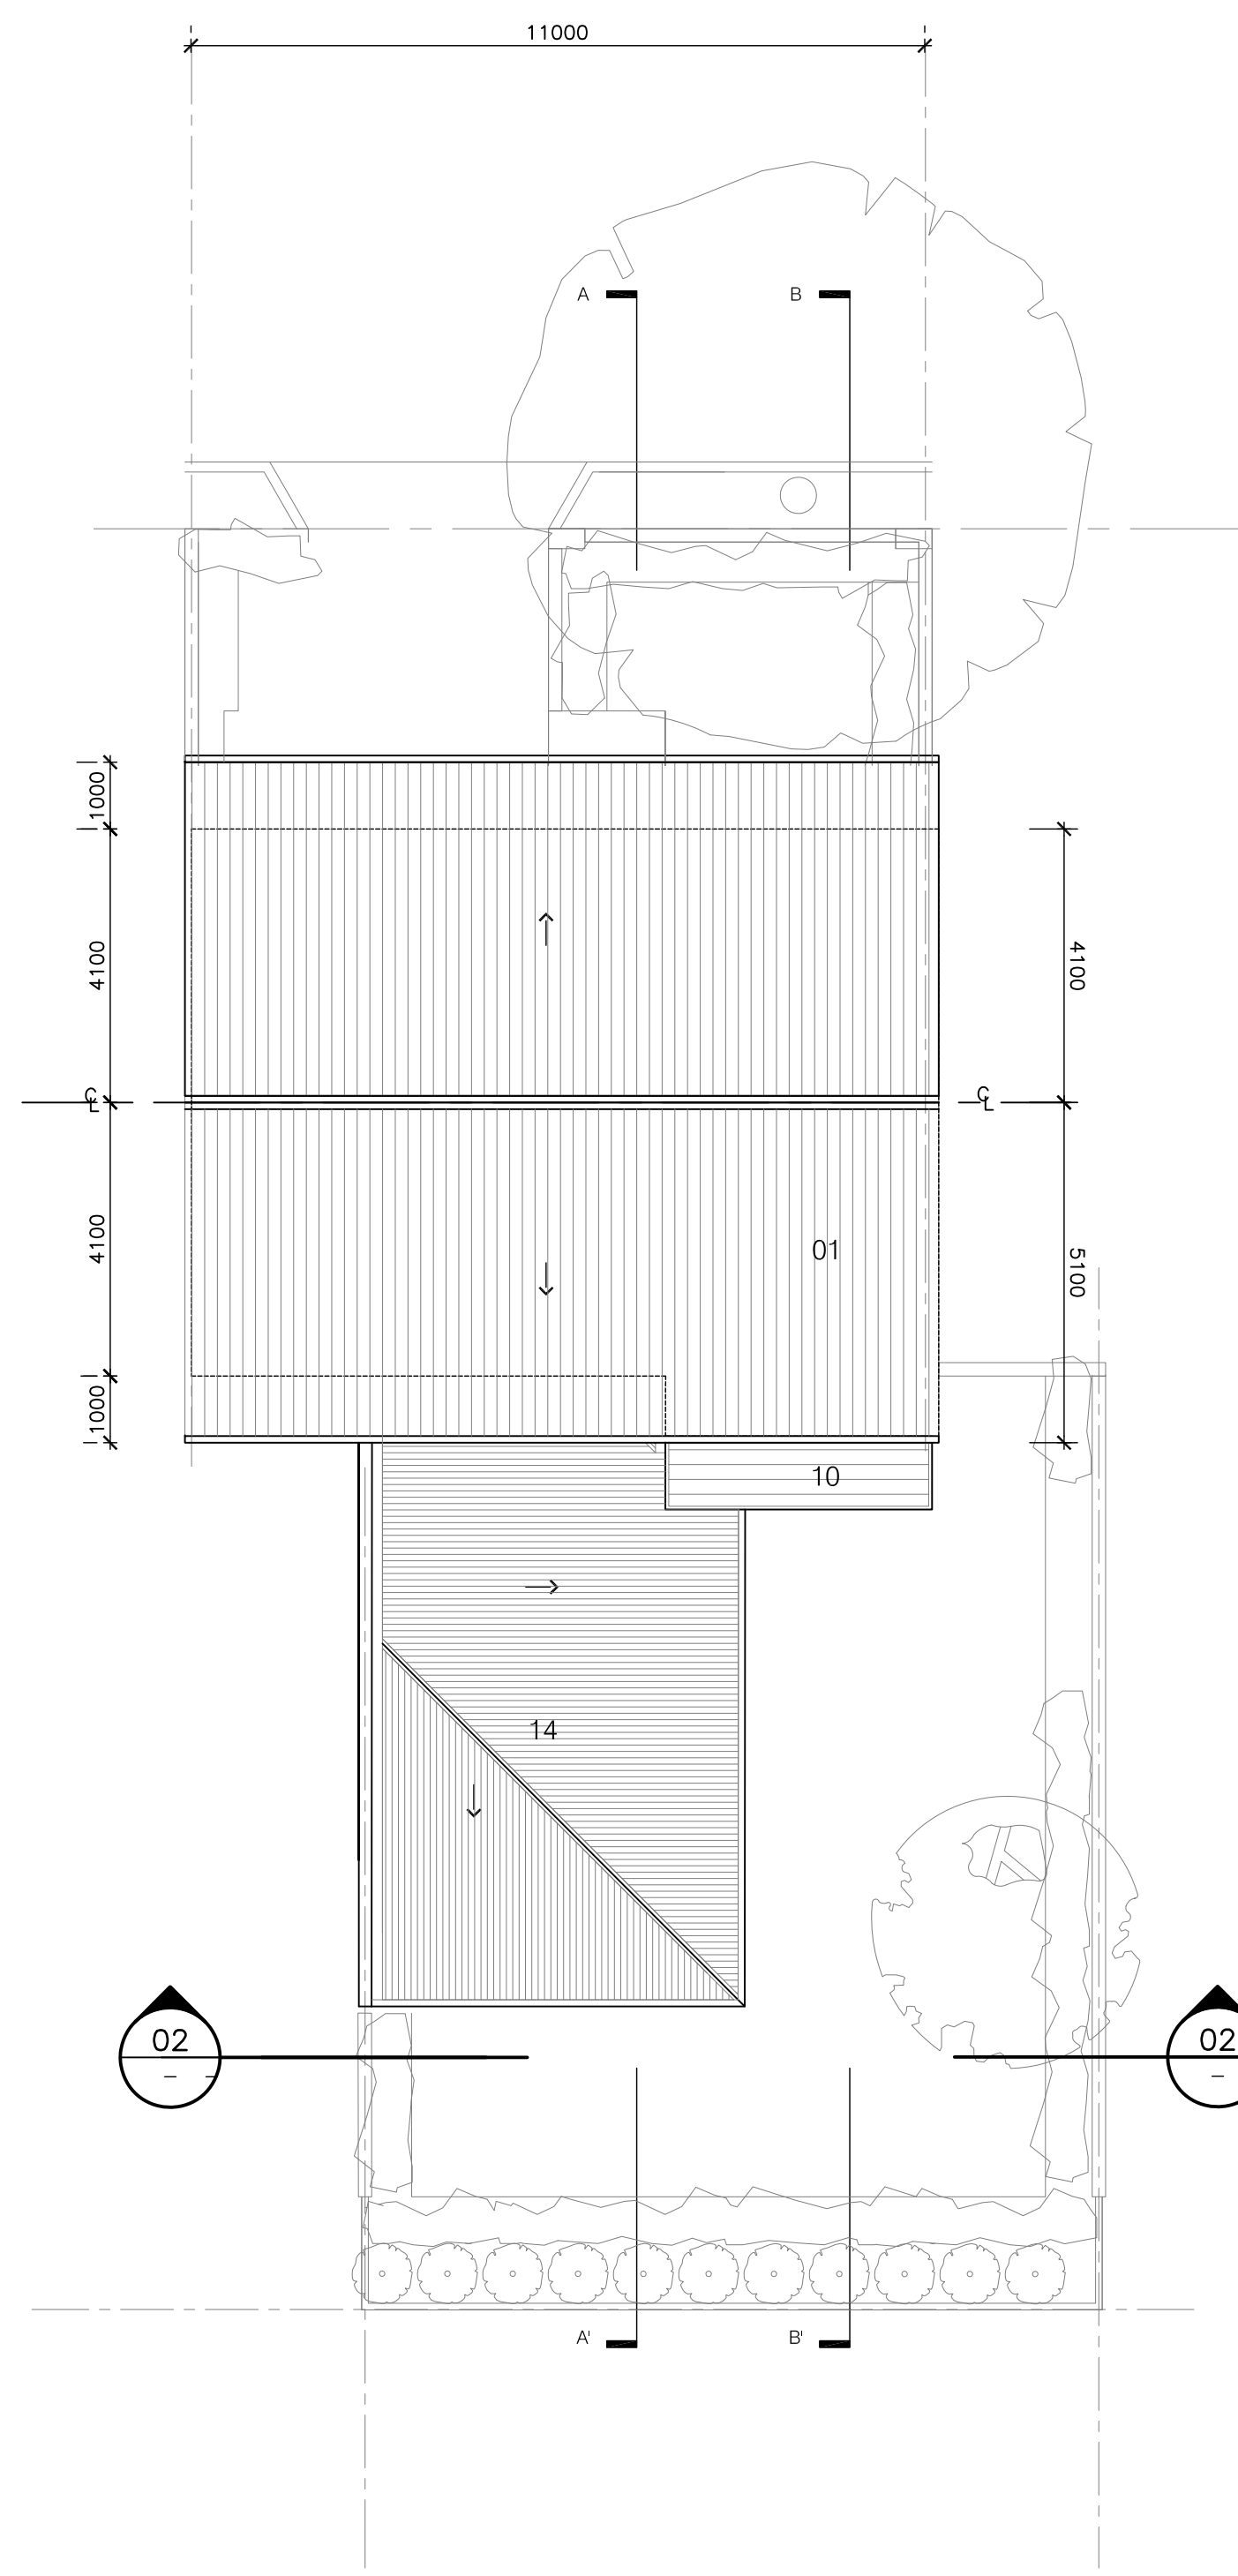

05 ROOF PLAN
1:100 @ A0

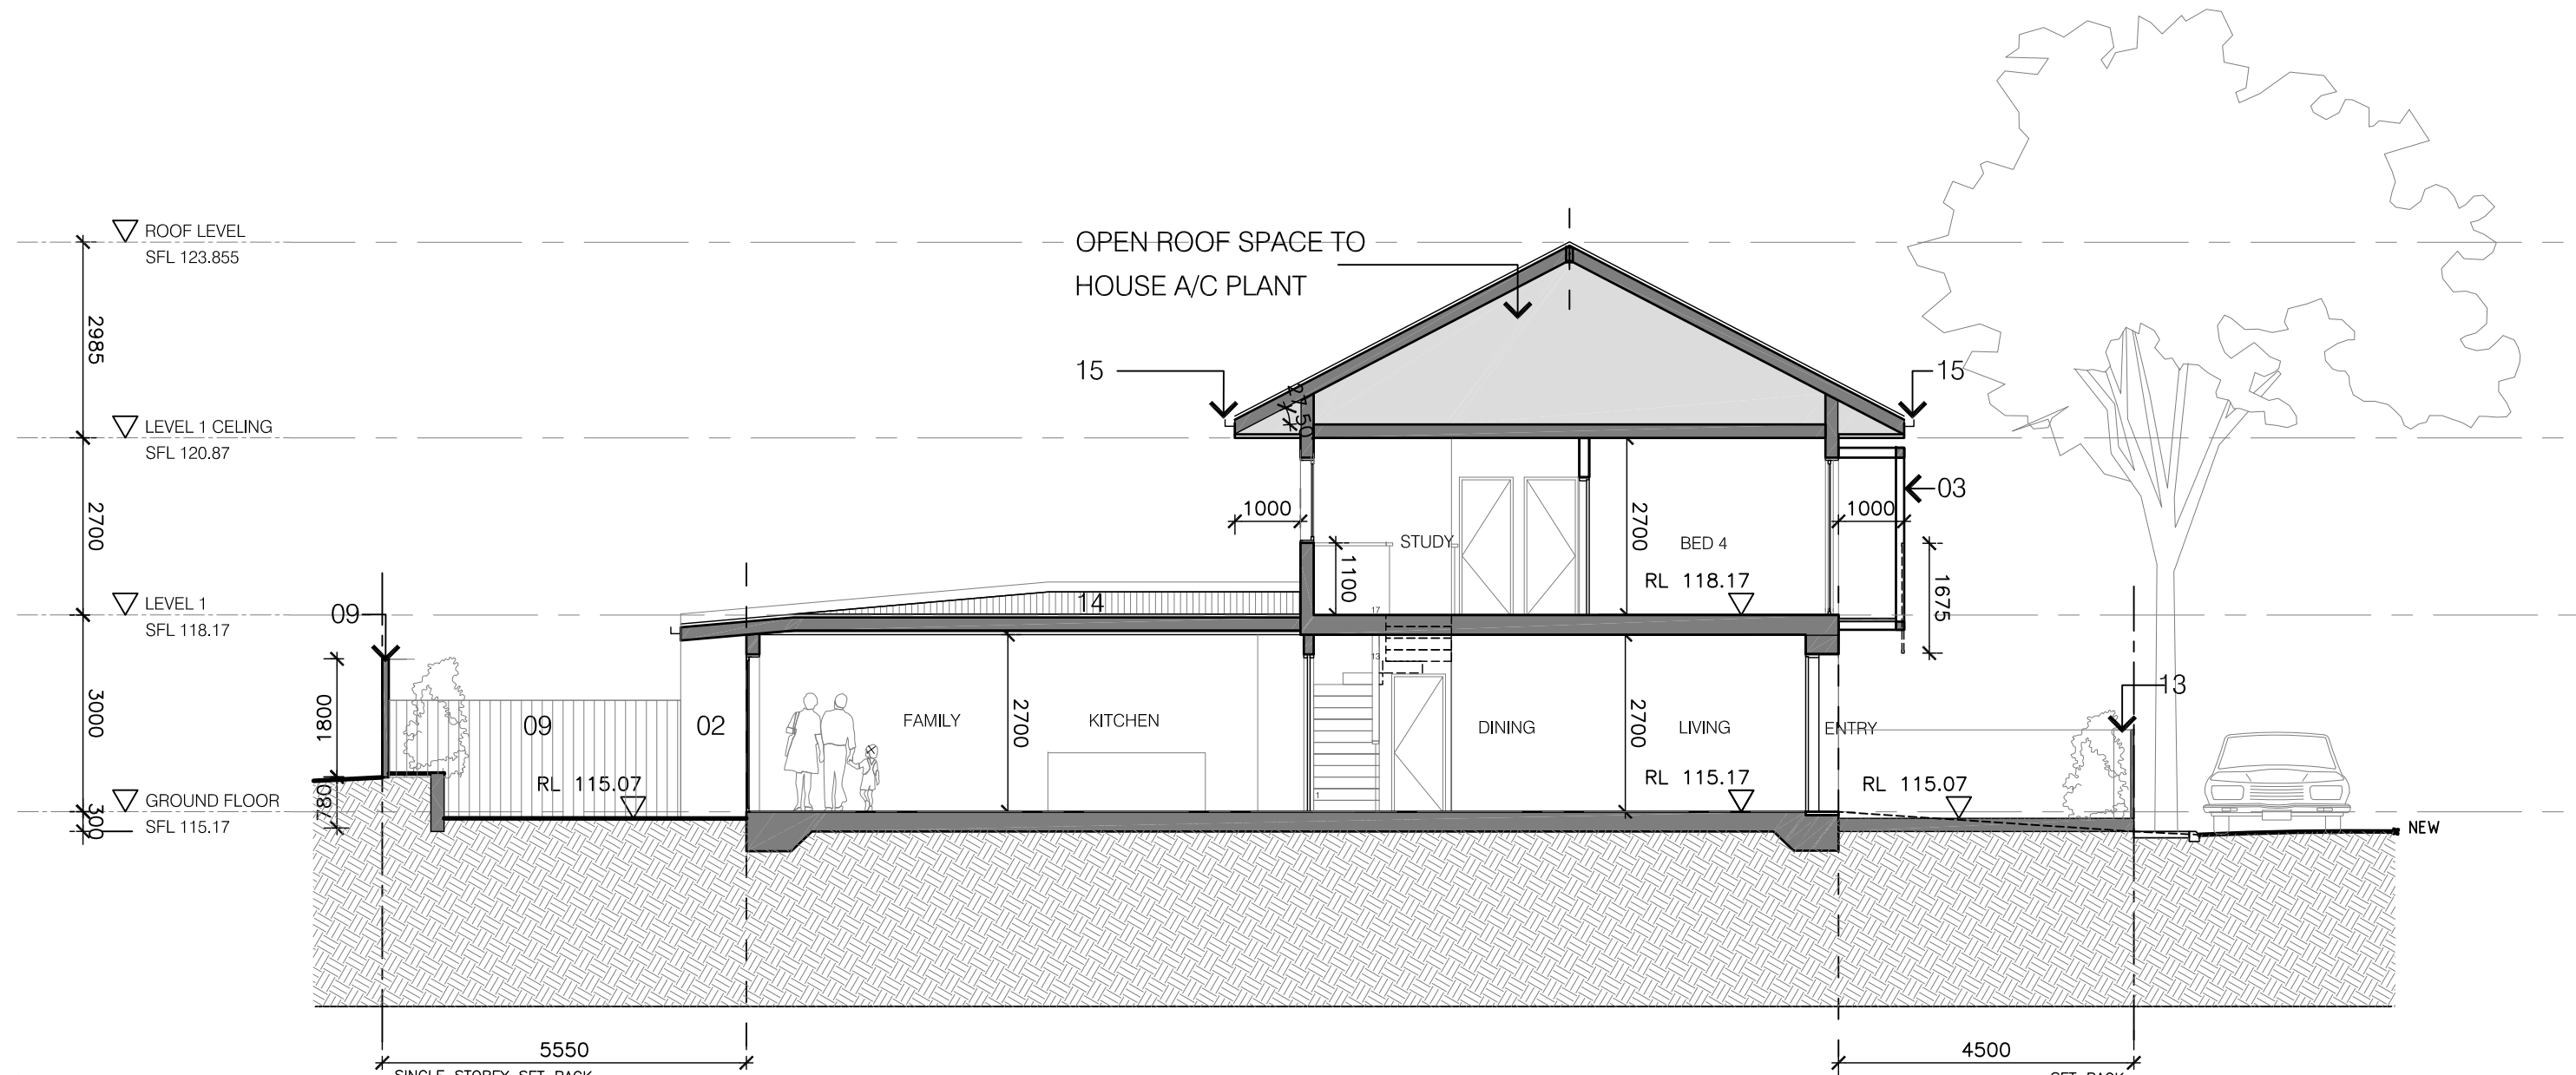

06 SECTION A-A'
1:100 @ A0

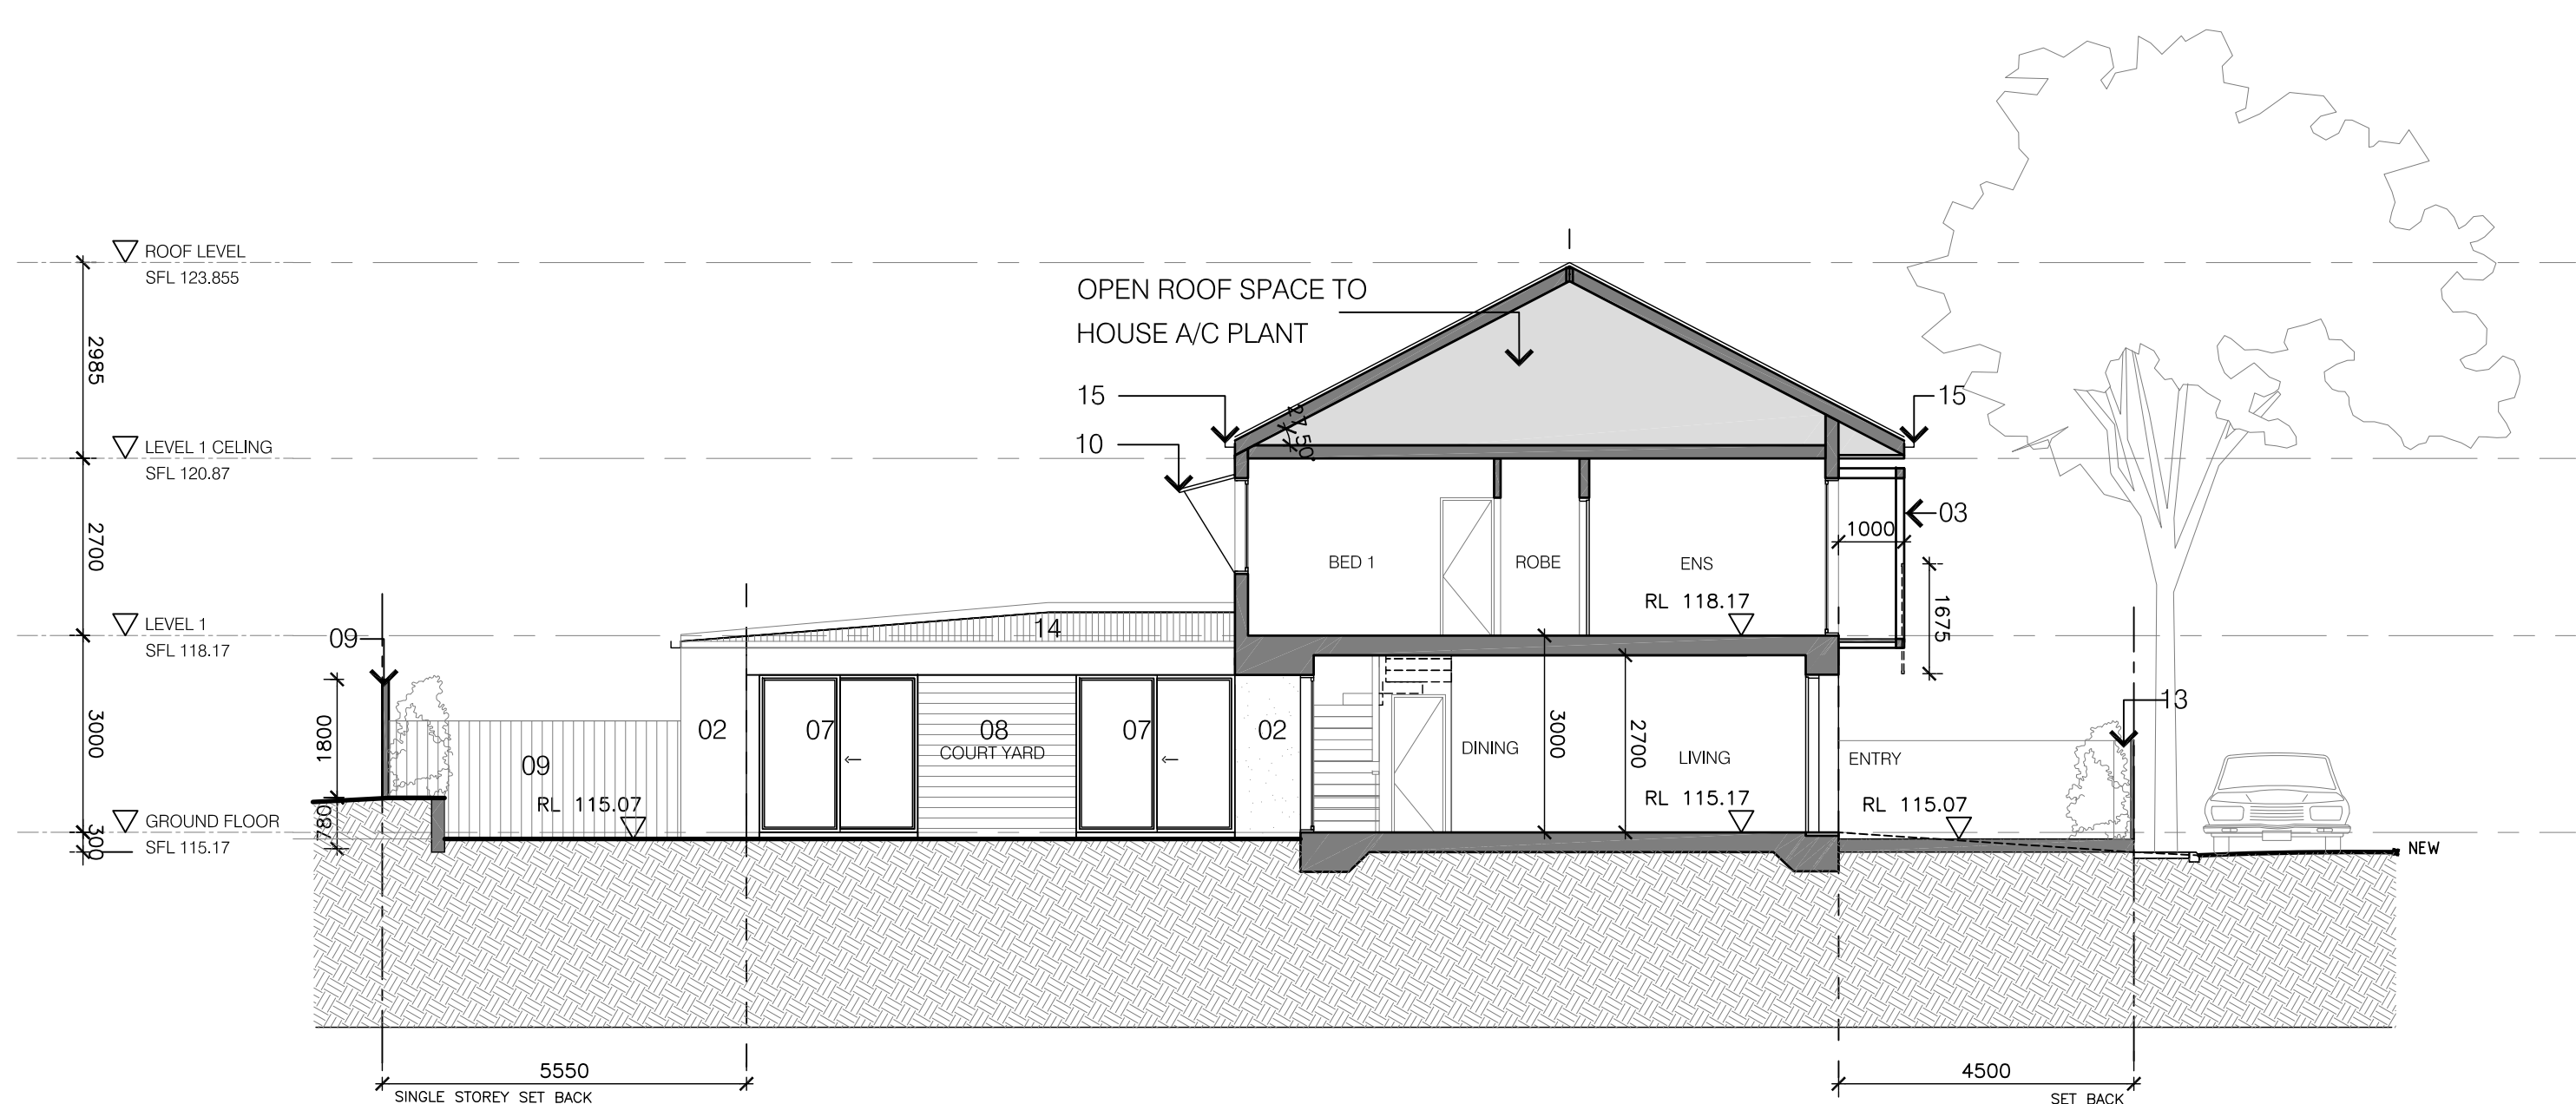


07 SECTION B-B'
1:100 @ A0

NOTE:
FURNITURE SHOWN FOR INFORMATION ONLY

NOTE:
HOUSE 2 IS A TYPICAL 'TYPE A' HOUSE SIMILAR TO HOUSE 6, 7 & 11. USE THIS SHEET FOR EACH OF THE ABOVE LISTED HOUSES.

Scale 1:100 @A0 / 1:200 @ A2

 Revision	Date	Key Plan	Consultants	Project Manager	Client	Architect	Drawing	Project	
Do not scale from drawings. Verify all dimensions on site before commencing work. Copying or the reproduction of this drawing is strictly prohibited without the consent of Peddle Thorp & Walker P/L	Project Application	27/04/09		Landscap Worley Parsons Pty Ltd Structural Services Traffic Planner Studio 61, Level 6, 61 Marlborough St, Sunny Hills, NSW, 2010 Level 10, 141 Walker St, North Sydney, NSW, 2060 Level 2, 2 Glen St, Milsons Point, NSW, 2061 Level 1, 41 McLaren St, North Sydney, NSW, 2060 Suite 20, 809 Pacific Hwy, Chateauwood, NSW, 2067 Level 7, 77 Berry Street, North Sydney, NSW, 2060 Tel: 02 9699 7182 Tel: 02 8456 7222 Tel: 02 8994 1444 Tel: 02 8907 0900 Tel: 02 9410 4100 Tel: 02 9235 7000 Tel: 02 9409 4940	McLachlan Lister Pty Ltd Sydney Broadcast Property Pty Ltd Level 1, 1 Hickson Road The Rocks NSW 2000 Tel: 612 92417329 F 612 92417329	Sydney Broadcast Property Pty Ltd Level 11, Suite 1101, 14 Martin Place Sydney NSW Australia 2000 Tel: 612 9232 5977 F 612 92624177	PTW Architects Level 17, 9 Castlereagh St Sydney NSW Australia 2000 Tel: 612 9232 5977 F 612 9221 4139 www.ptw.com.au	PTW DRAWN : MS CHECKED: SM PROJ NO: 209.003 SCALE: 1:100 @ A0 DATE: 27/04/09	APPROVED:SP A-3101 Project Application

Landscape

Civil

Structural

Services

Traffic

Planner

Aspect Studios

Worley Parsons Pty Ltd

Enstruct Group Pty Ltd

Lincolne Scott

Halcrow MWT

JBA

Studio 61, Level 6, 61 Marlborough St, Surry Hills, NSW, 2010

Level 10, 141 Walker St, North Sydney, NSW, 2060

Level 4, 2 Glen St, Milsons Point, NSW, 2061

Level 1, 41 McLaren St, North Sydney, NSW, 2060

Suite 20, 809 Pacific Hwy, Chatswood, NSW, 2067

Level 7, 77 Berry Street, North Sydney, NSW, 2060

Tel: 02 9599 7182

Tel: 02 9456 7222

Tel: 02 8904 1444

Tel: 02 8907 0800

Tel: 02 9410 4100

Tel: 02 9409 4940

McLachlan Lister Pty Ltd

Level 1, 1 Hickson Road

The Rocks NSW 2000

T 612 92417328

F 612 92417329

Sydney Broadcast Property Pty Ltd

Level 11, Suite 1101, 14 Martin Place

Sydney NSW Australia 2000

T 612 92357800

F 612 92214139

www.ptw.com.au

PTW Architects

Level 17, 9 Castlereagh St

Sydney NSW Australia 2000

T 612 9232 5677

F 612 9221 4139

www.ptw.com.au