



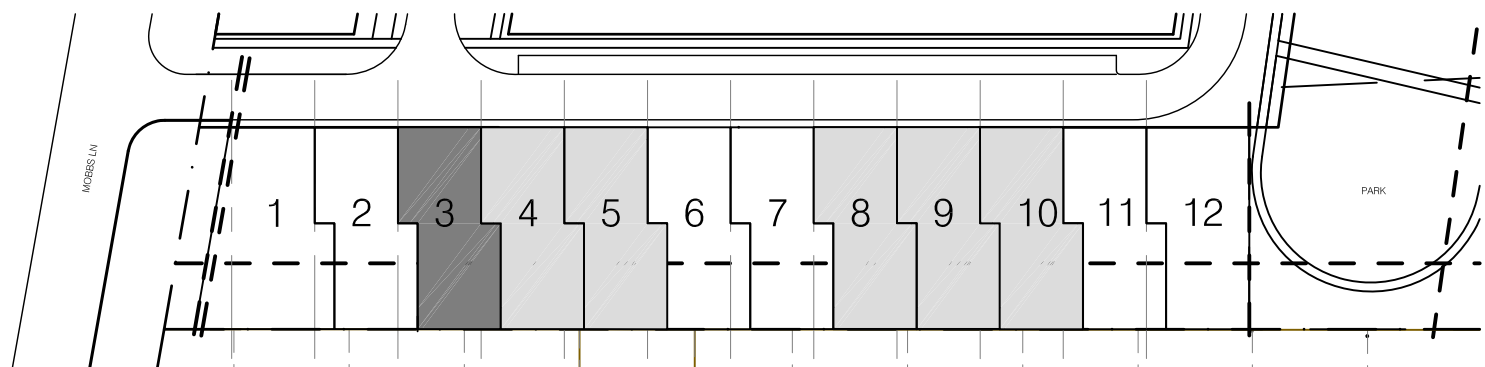


LEGEND:


- 01 TILED ROOF
- 02 PAINTED BAGGED BRICKWORK WALLS
- 03 PAINTED TREATED PINE FRAMED BALCONIES WITH BALUSTRADE EXTENDING BELOW OPEN DECKING
- 04 PAINTED METAL TILT UP GARAGE DOOR
- 05 PAINTED FRONT DOOR
- 06 OPERABLE SKYLIGHT WITH ALUMINIUM FRAME TO MATCH ROOF COLOUR
- 07 GLAZING SECTIONS TO ALL WINDOWS
- 08 PAINTED WEATHERBOARD CLADDING
- 09 FENCE
- 10 AWNINGS
- 11 PAINTED TIMBER BARGE BOARD
- 12 SOFFIT LINING
- 13 MASONRY
- 14 METAL ROOFING
- 15 METAL GUTTERING AND DOWNPIPES
- 16 PAINTED TIMBER SHINGLES
- 17 GLASS LOUVERS
- 18 CHIMNEY FORMED WITH LIGHT WEIGHT MATERIAL
- RWT = RAIN WATER TANK
- RDP = RECESS DOWN PIPE
- DP = DOWN PIPE

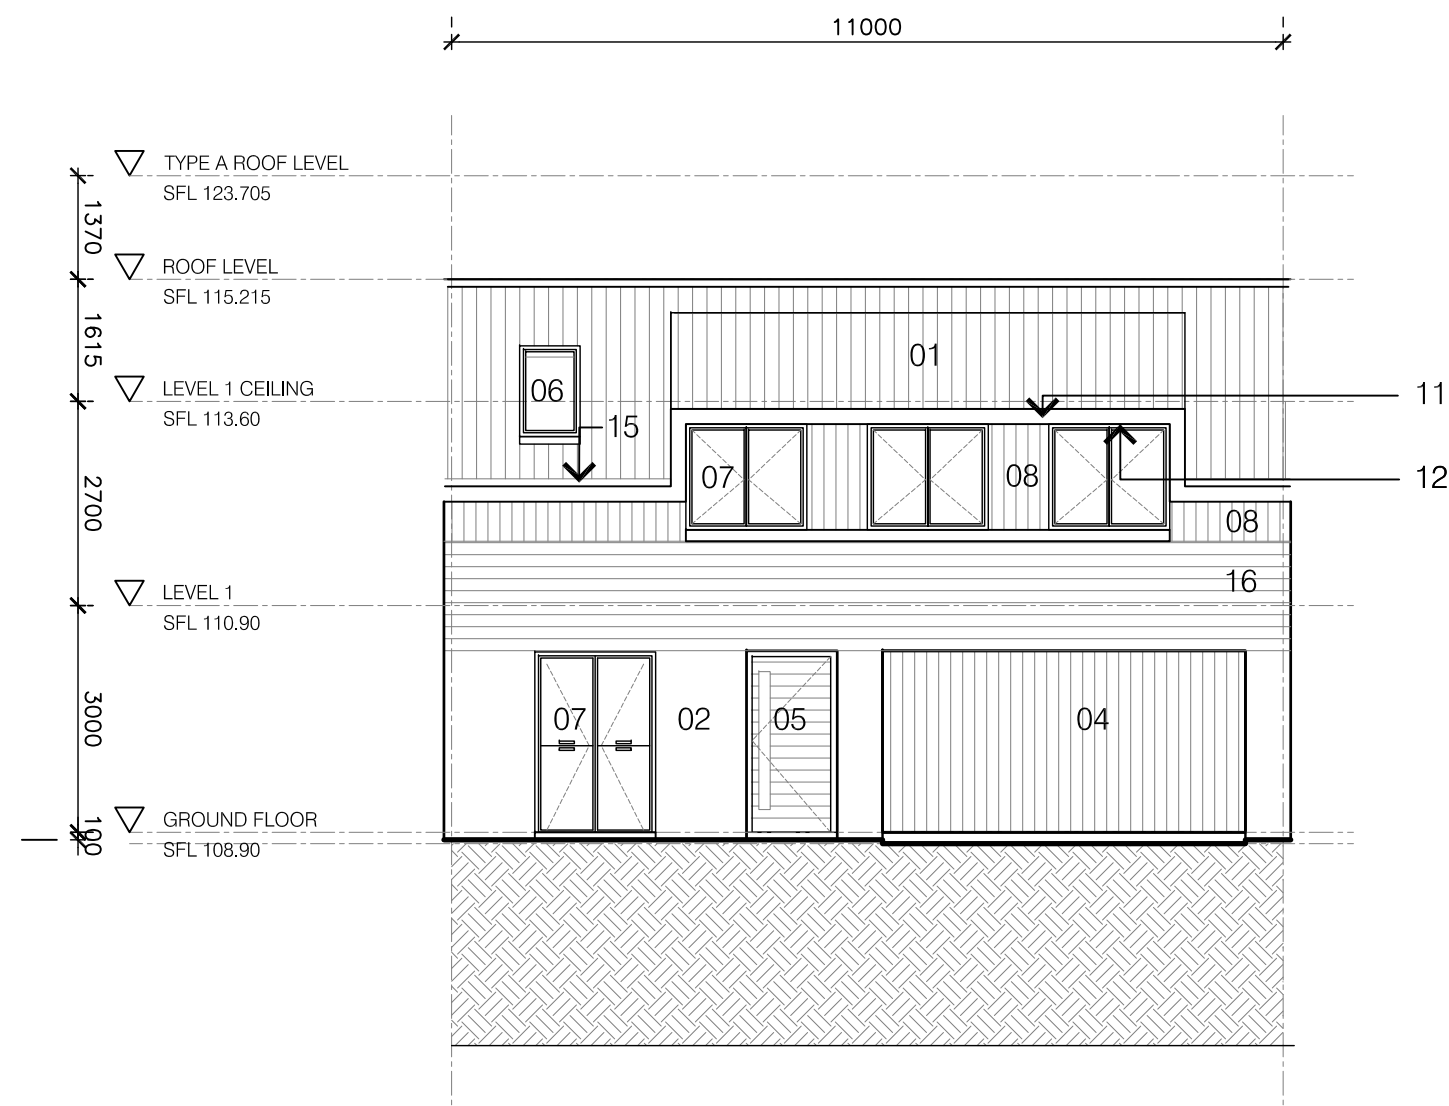


01 FRONT ELEVATION
1:100 @ A0

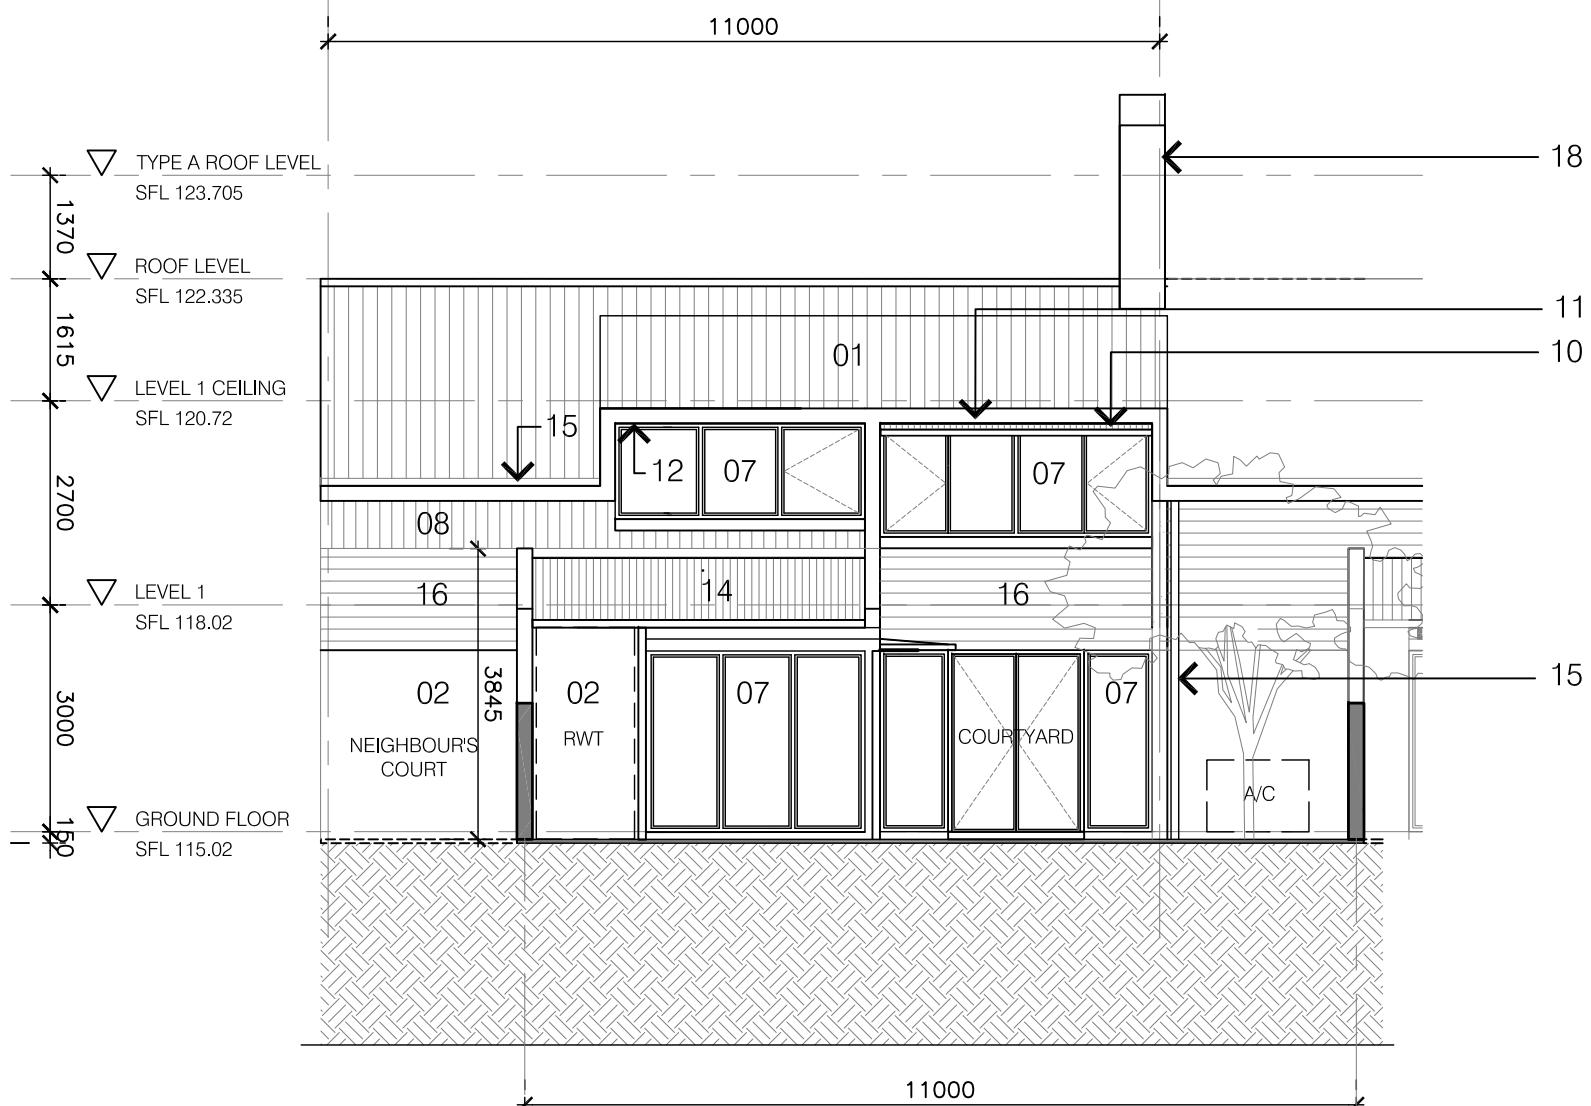


02 REAR ELEVATION
1:100 @ A0

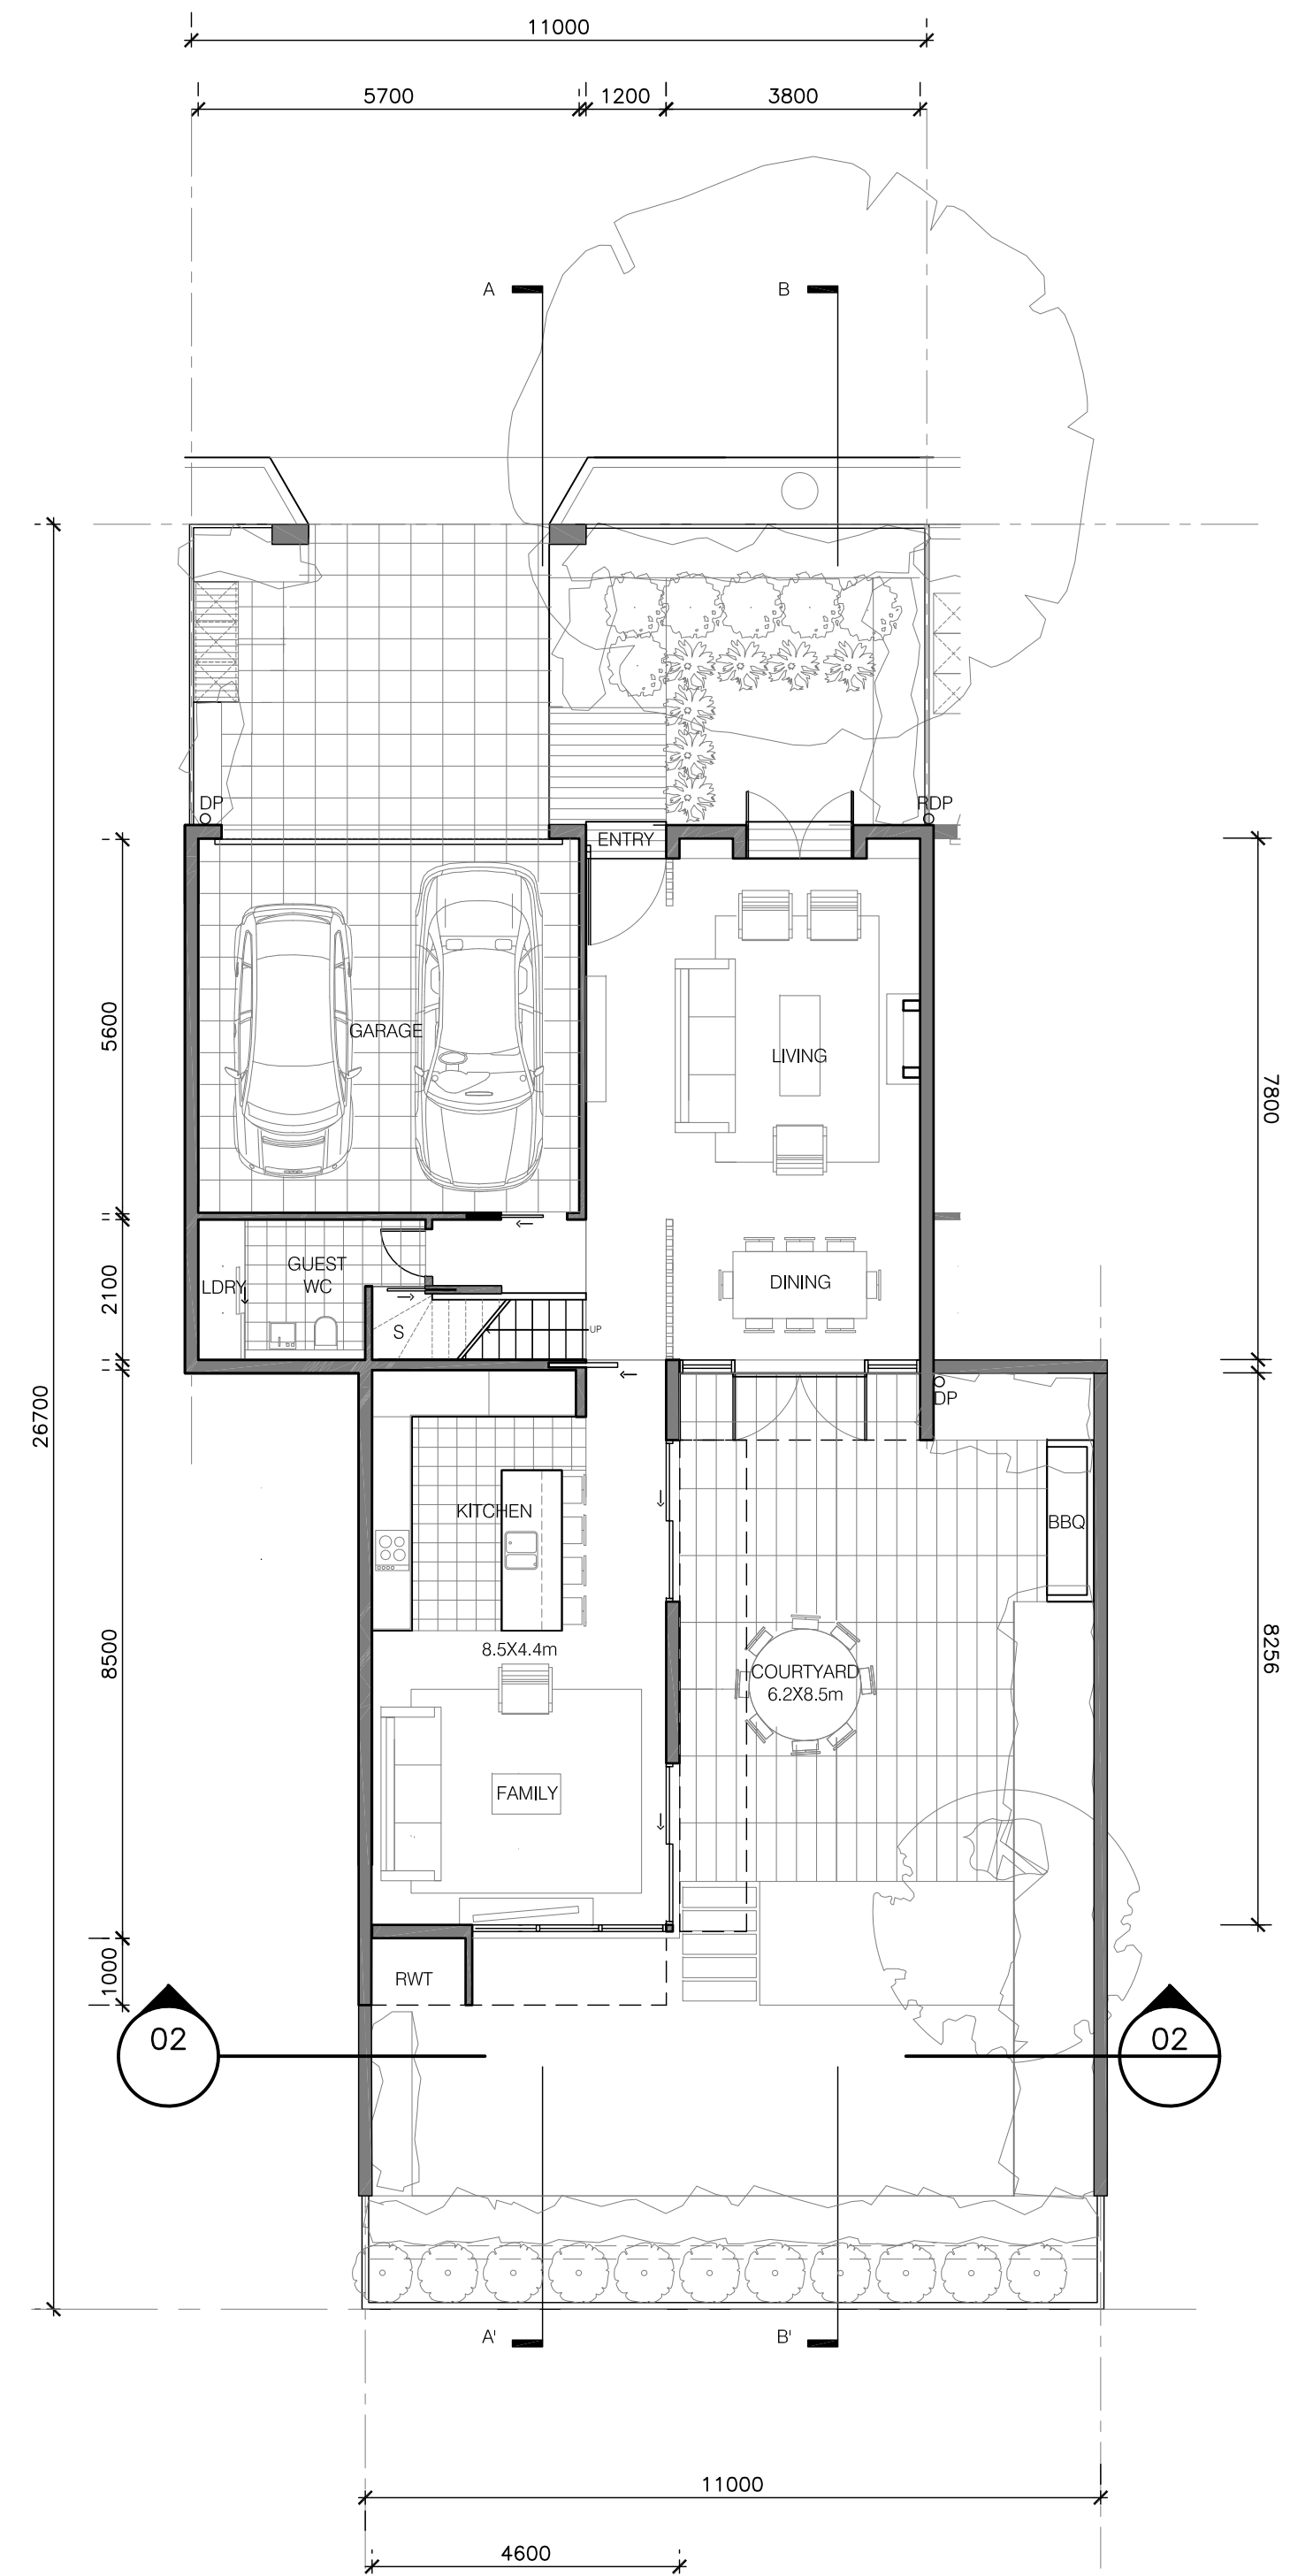


03 GROUND FLOOR PLAN
1:100 @ A0

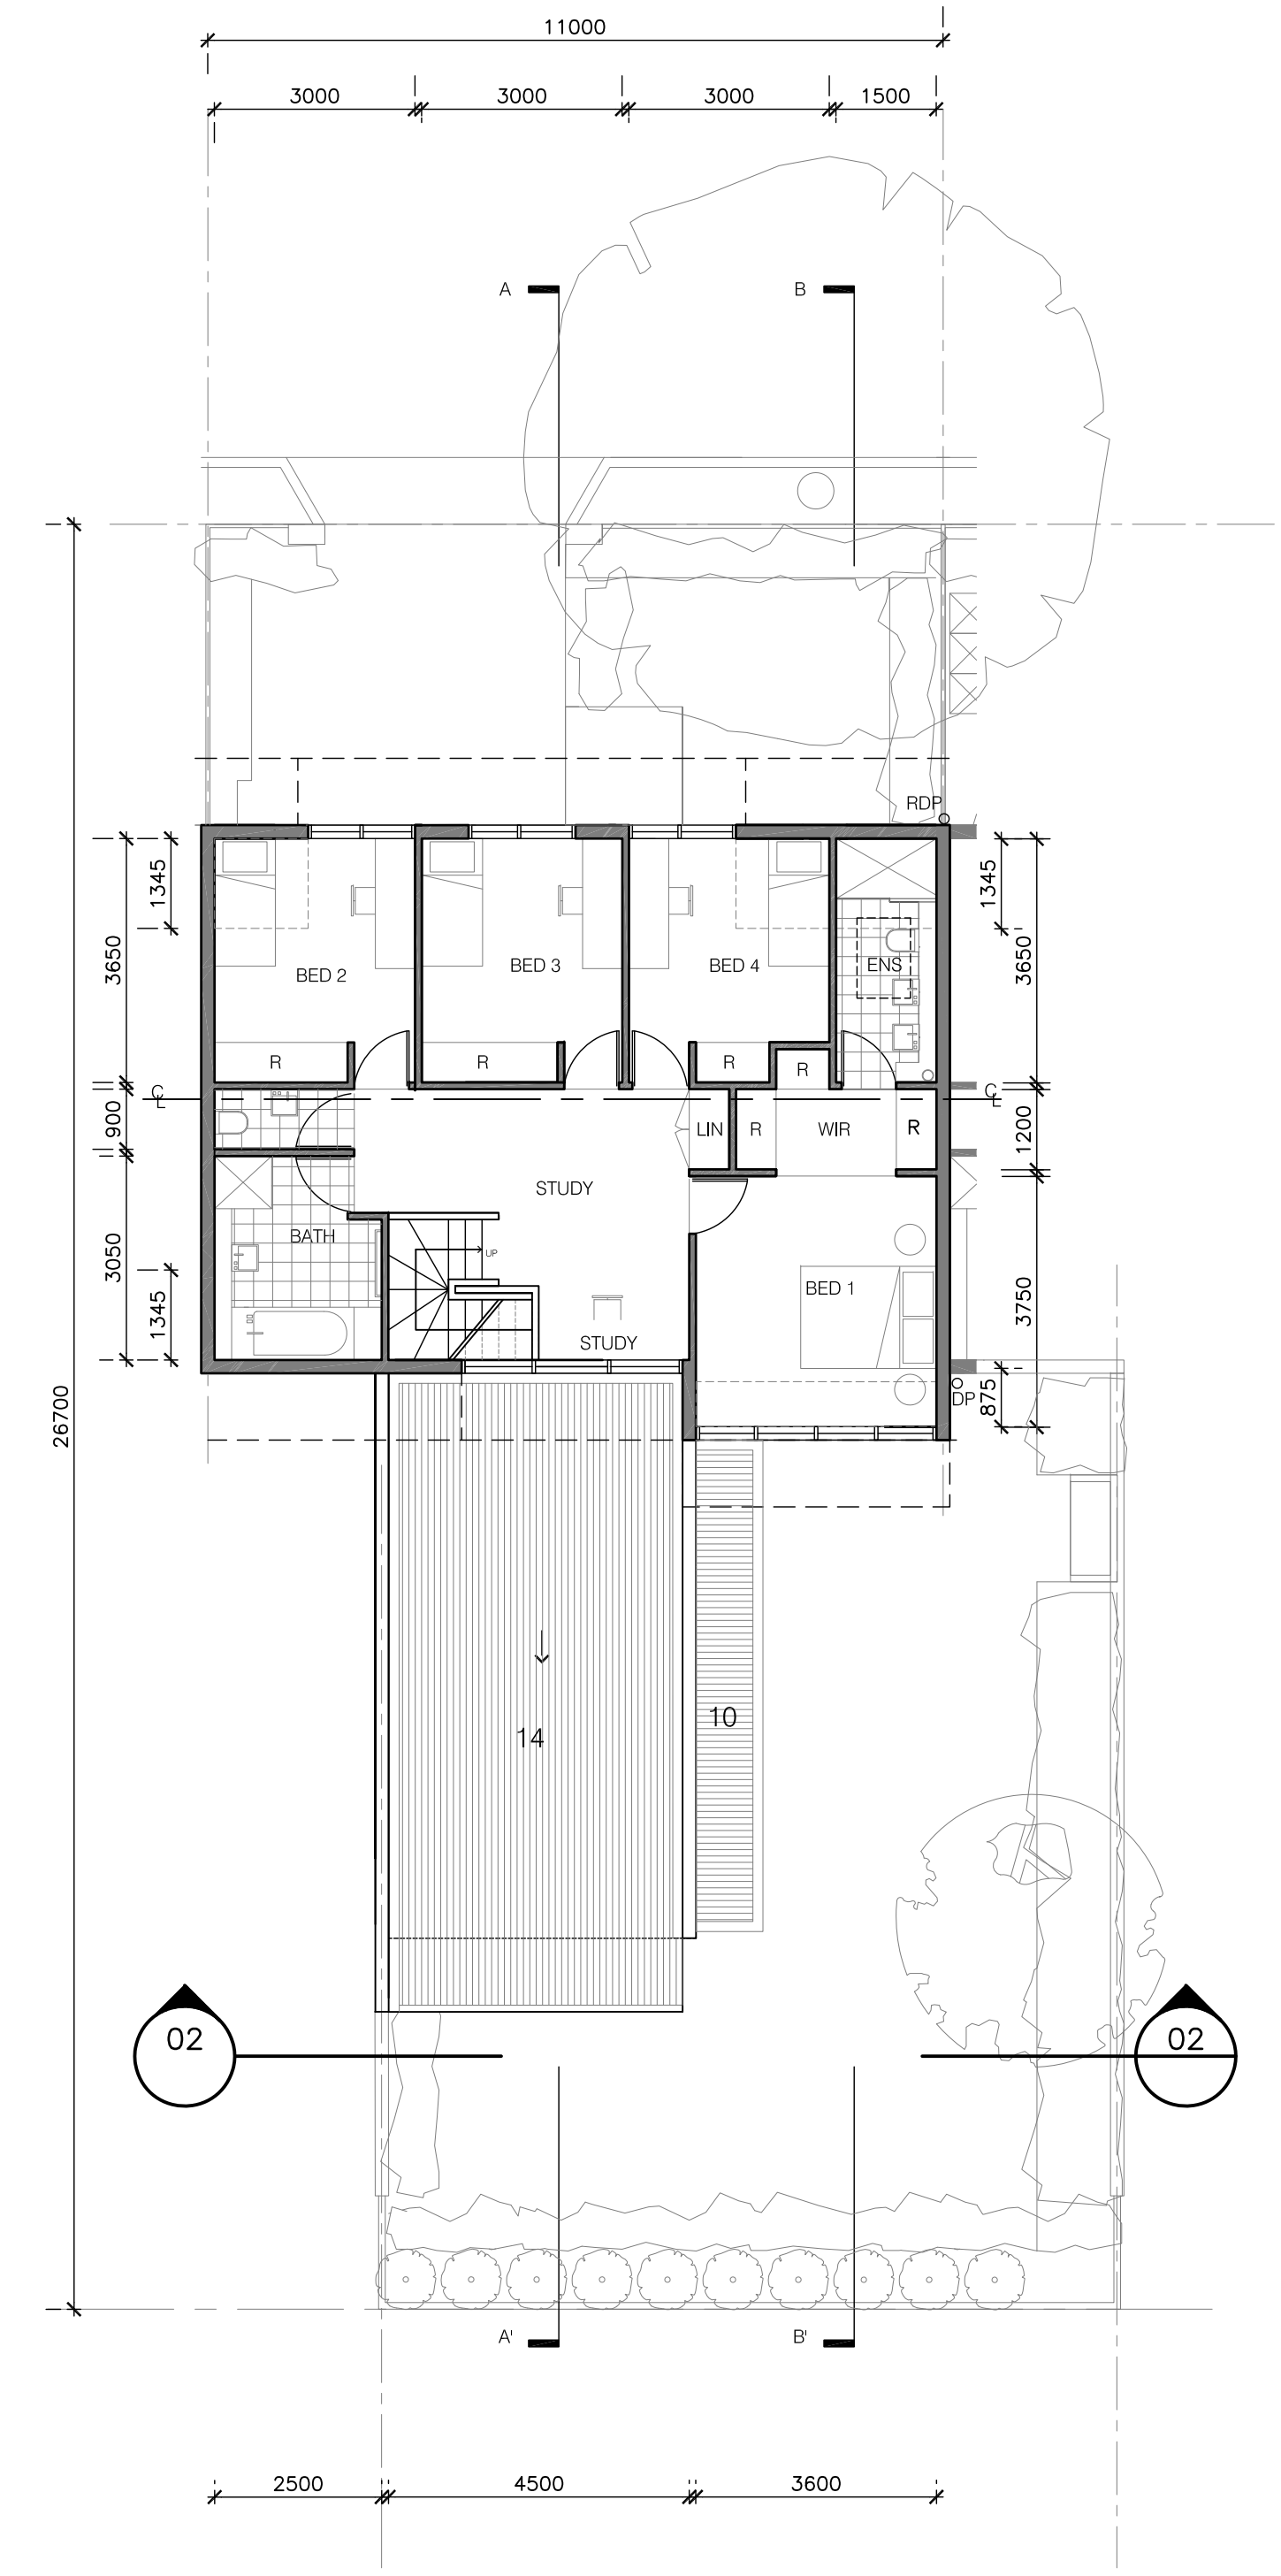


04 FIRST FLOOR PLAN
1:100 @ A0

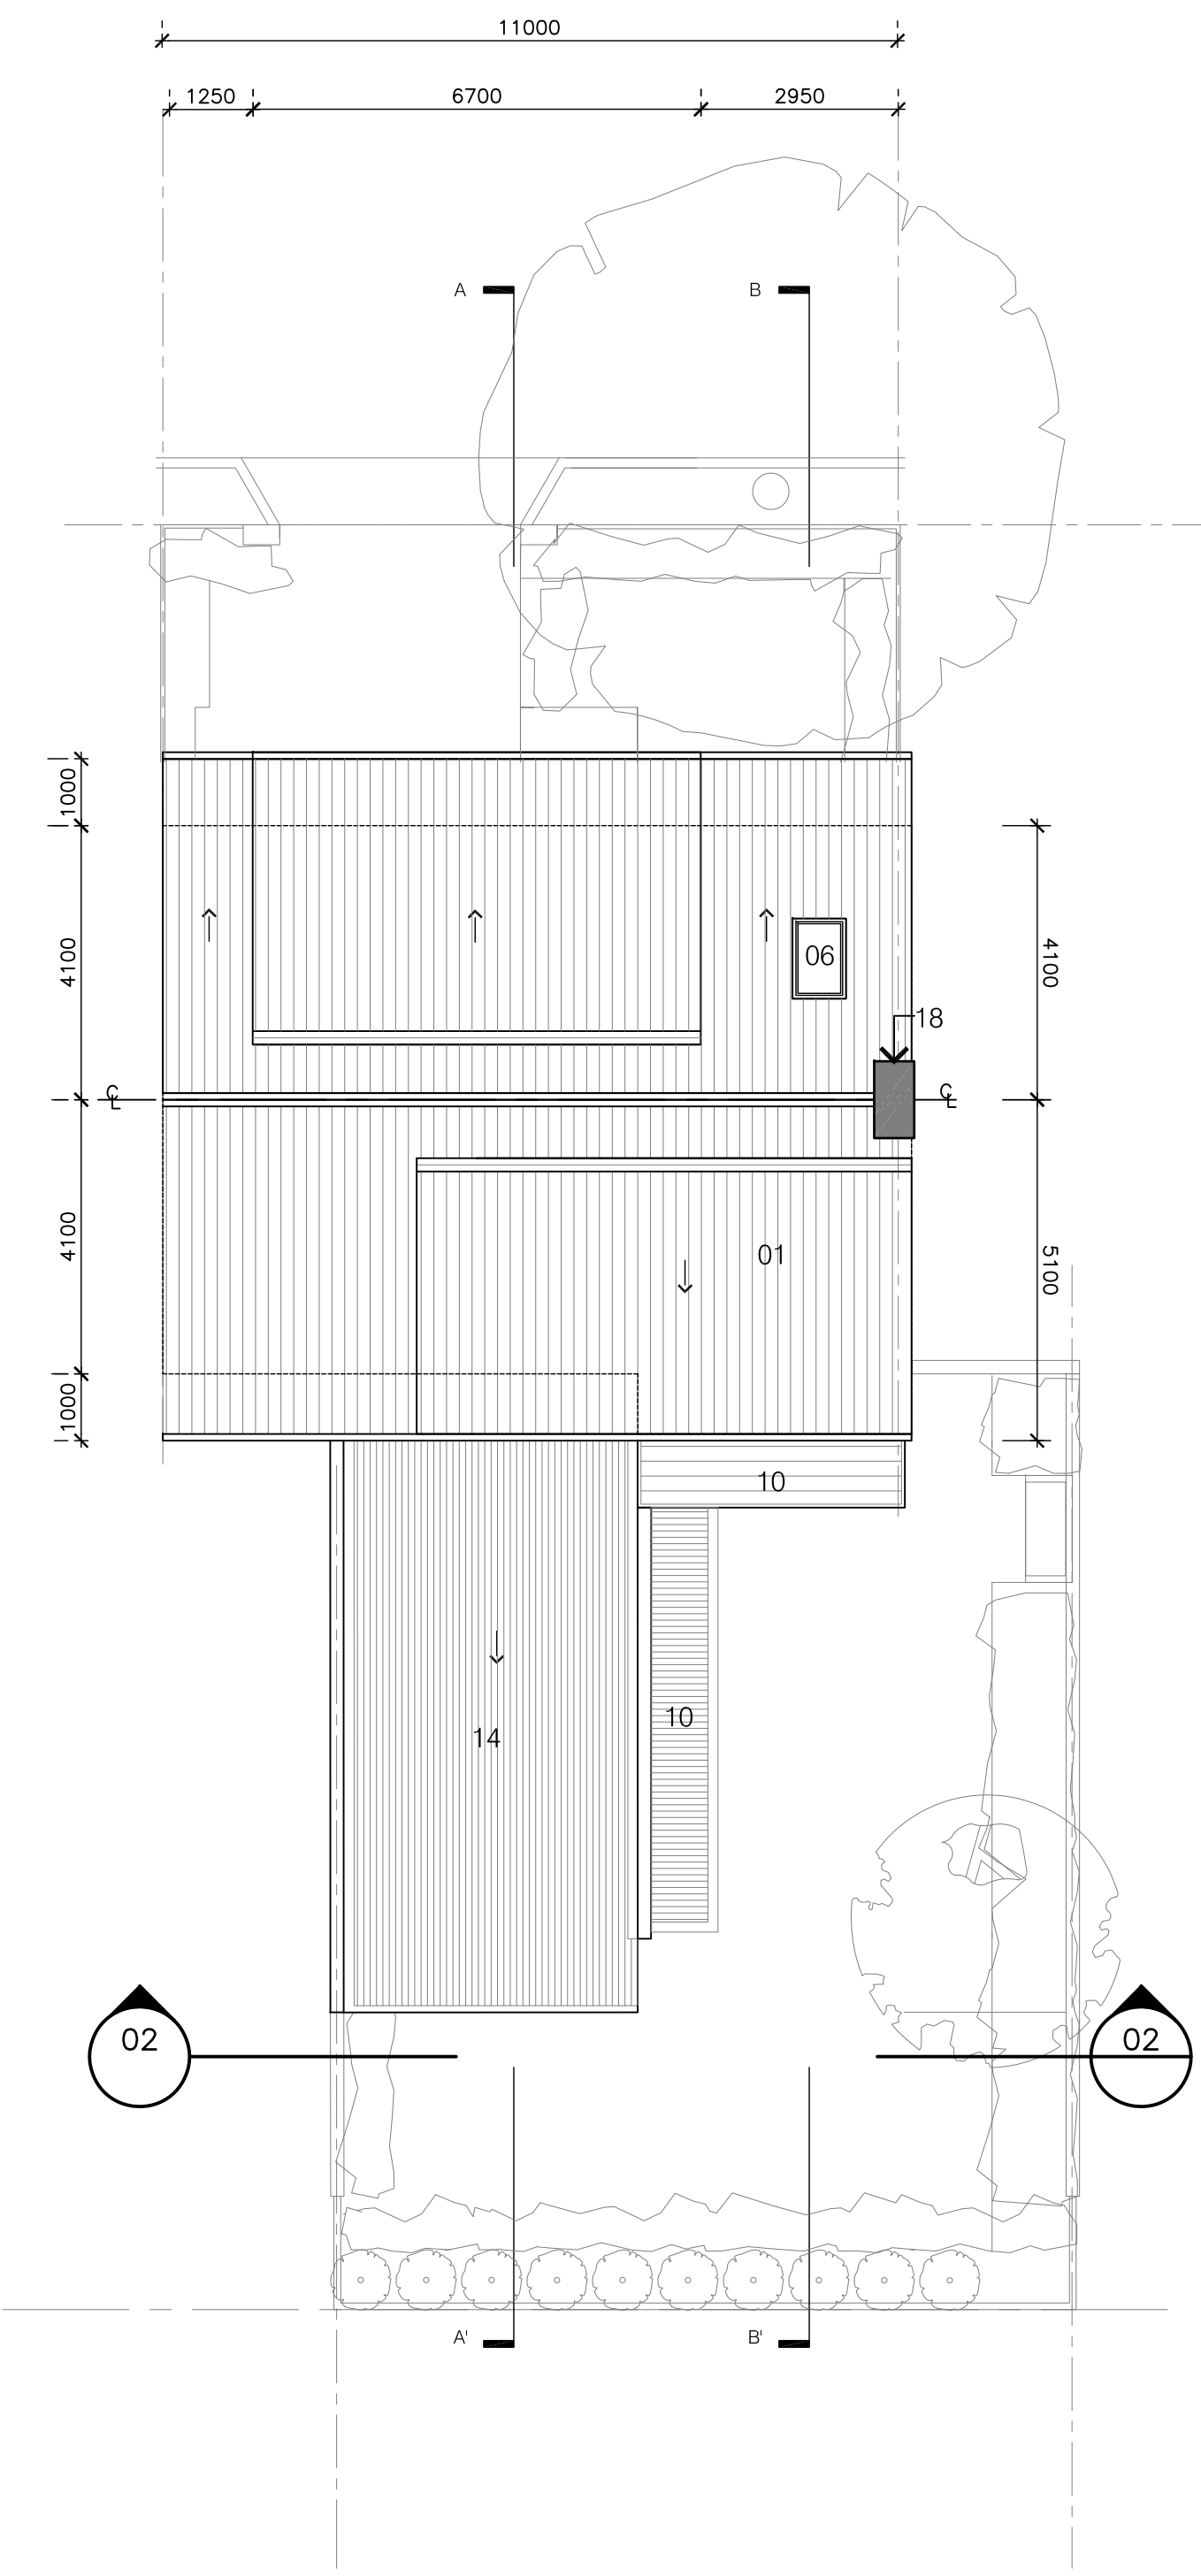

05 ROOF PLAN
1:100 @ A0

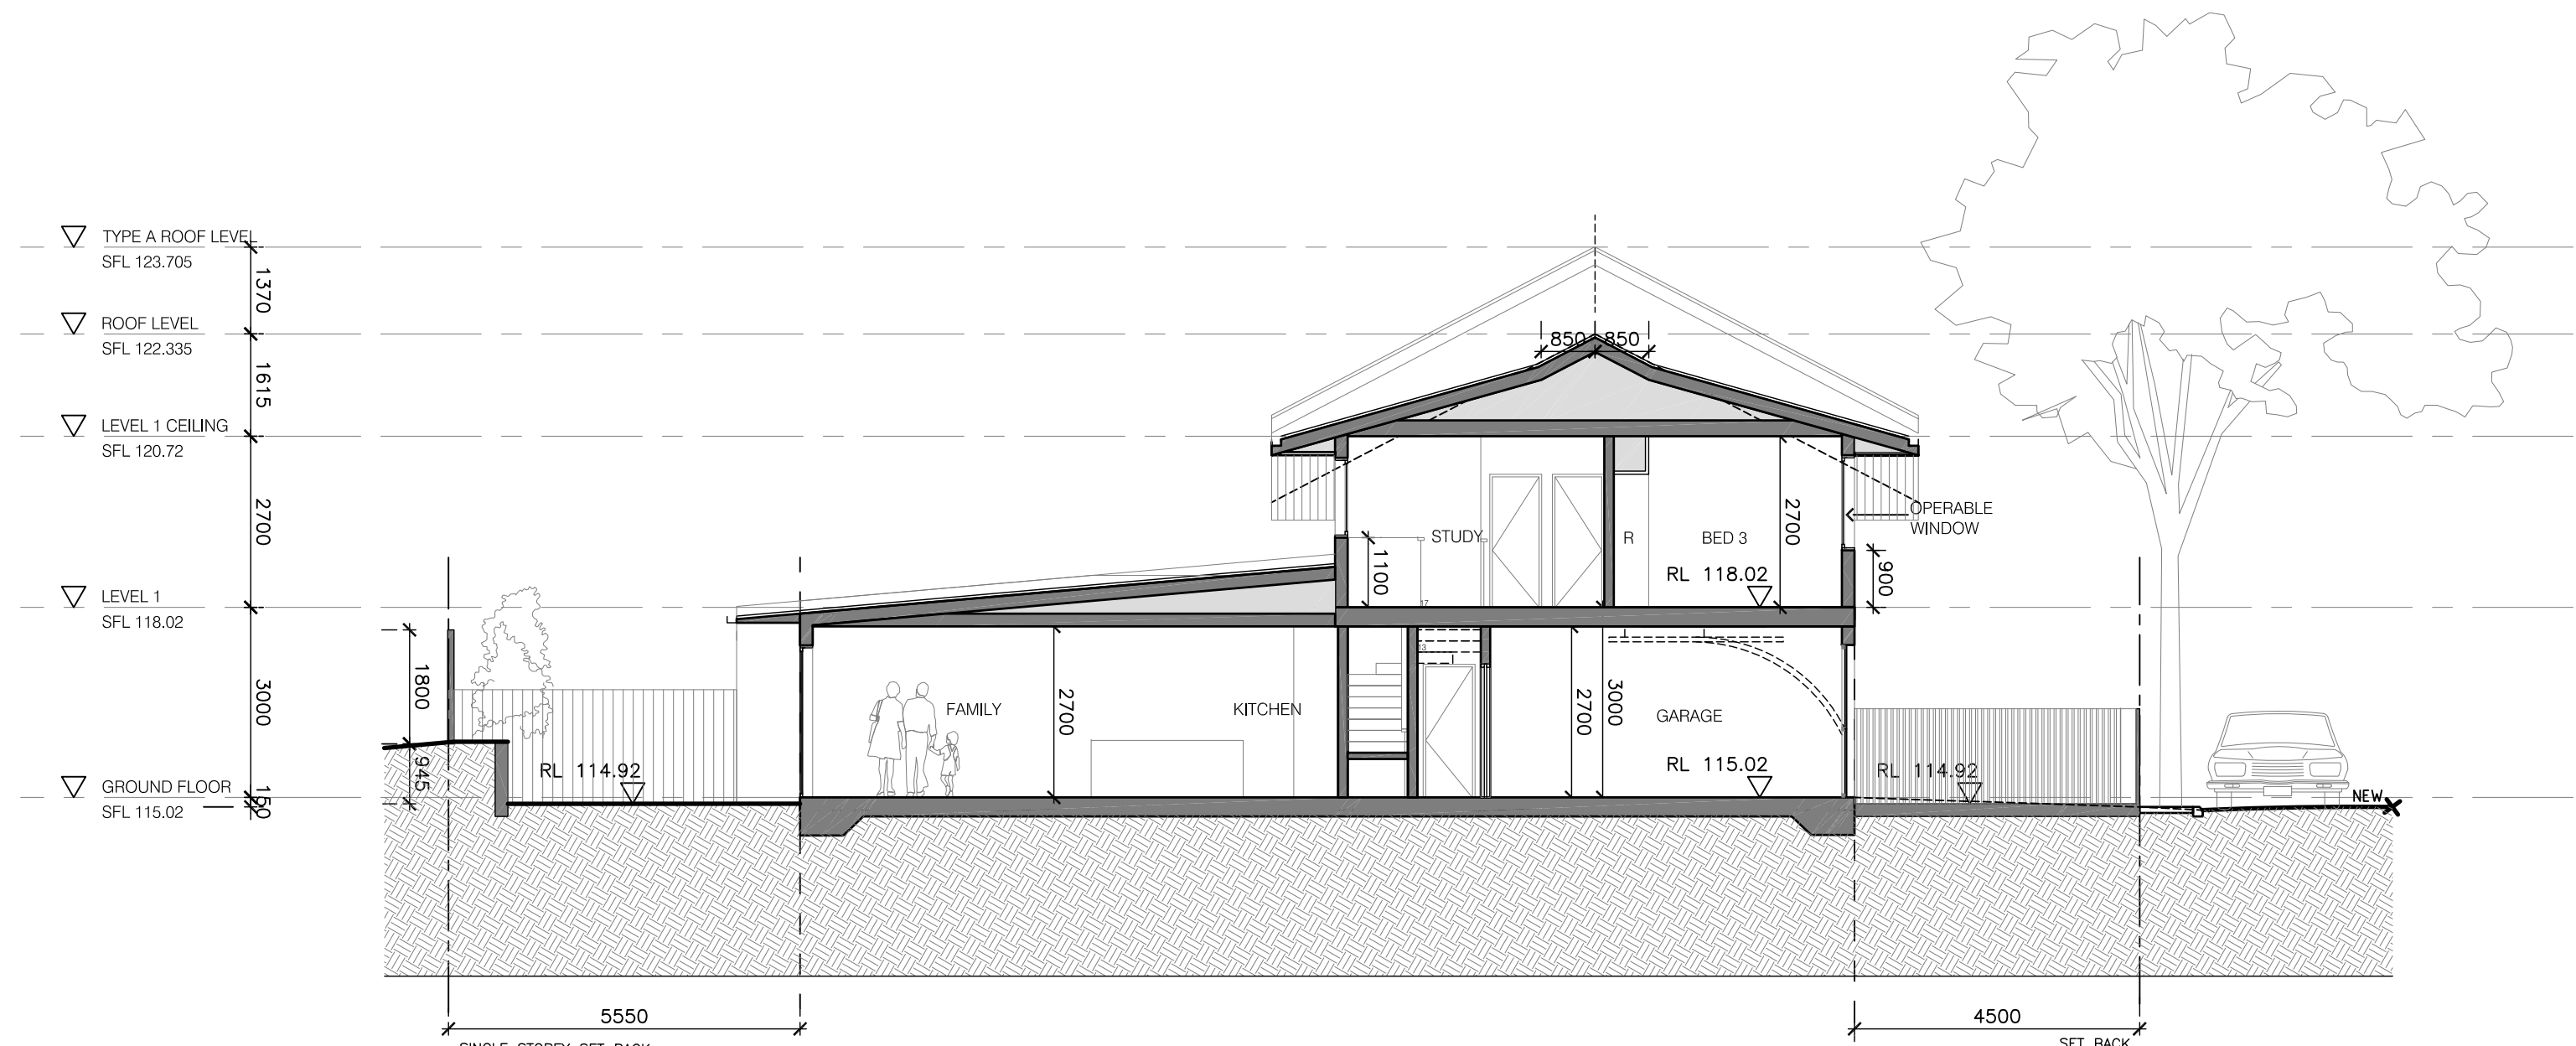

06 SECTION A-A'
1:100 @ A0

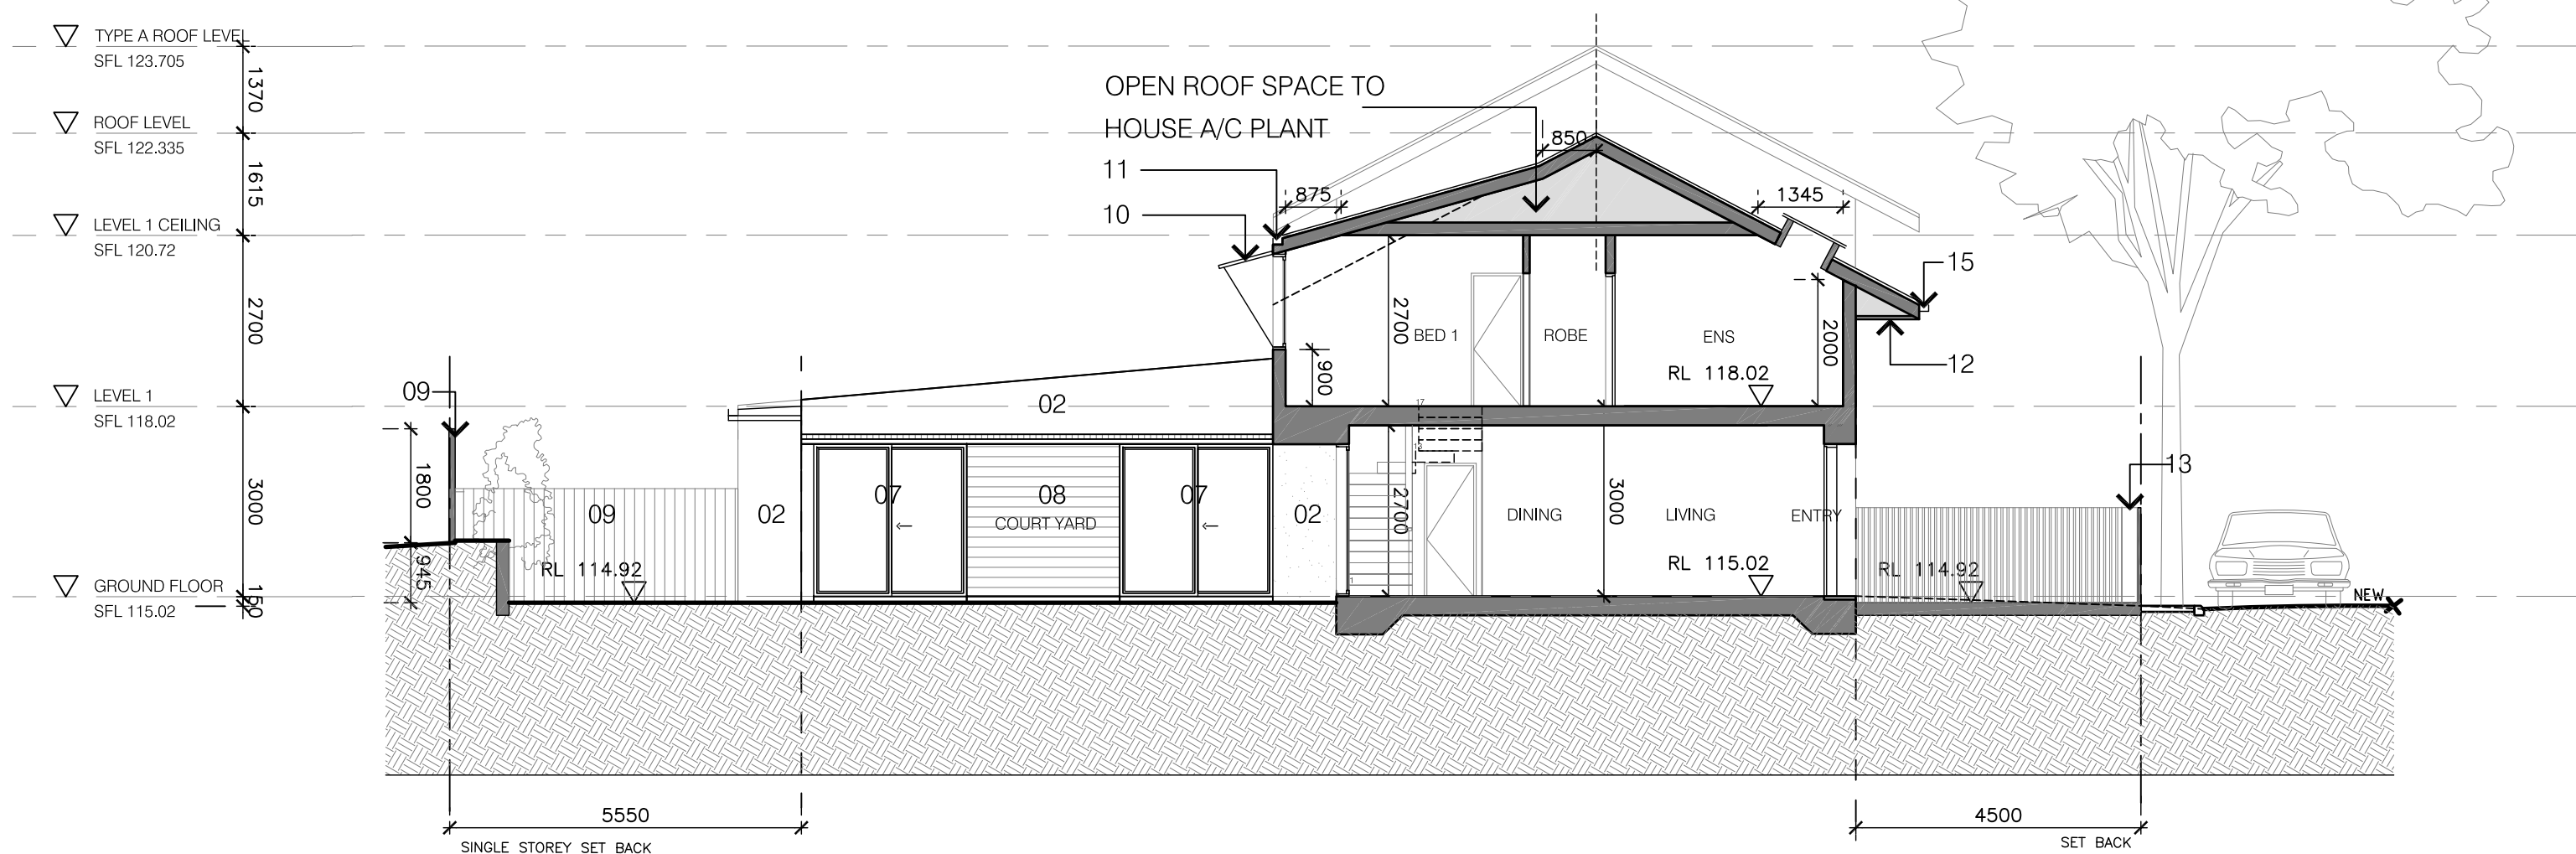


07 SECTION B-B'
1:100 @ A0

NOTE:
FURNITURE SHOWN FOR INFORMATION ONLY

NOTE:
HOUSE 3 IS A TYPICAL 'TYPE B' HOUSE SIMILAR TO HOUSE 4, 5, 8.9 & 10. USE THIS SHEET FOR EACH OF THE ABOVE LISTED HOUSES.

Scale 1:100 @A0 / 1:200 @ A2 0 2 4 6 8

 Revision	Date	Key Plan	Consultants	Project Manager	Client	Architect	Drawing	Project					
Do not scale from drawings. Verify all dimensions on site before commencing work. Copying or the reproduction of this drawing is strictly prohibited without the consent of Peddle Thorp & Walker P/L	Project Application	27/04/09		Landscape Civil Structural Services Traffic Planner	Aspect Studios Worley Parsons Pty Ltd Enstruct Group Pty Ltd Lincolne Scott Halcrow MWT JBA	Studio 61, Level 6, 61 Marlborough St, Surry Hills, NSW, 2010 Level 10, 141 Walker St, North Sydney, NSW, 2060 Level 4, 2 Glen St, Milsons Point, NSW, 2061 Level 1, 41 McLaren St, North Sydney, NSW, 2060 Suite 20, 809 Pacific Hwy, Chatswood, NSW, 2067 Level 7, 77 Berry Street, North Sydney, NSW, 2060	Tel: 02 9699 7182 Tel: 02 9456 7222 Tel: 02 8904 1444 Tel: 02 8907 0900 Tel: 02 9410 4100 Tel: 02 9409 4940	McLachlan Lister Pty Ltd Sydney Broadcast Property Pty Ltd	Sydney Broadcast Property Pty Ltd	PTW Architects	 DRAWN : MS CHECKED: SM	PRGJ NO: 209.003 SCALE: 1:100 @ A0 DATE: 27.04.09	Epping Park 61 Mobbs Lane, Epping
				Level 1, 1 Hickson Road Sydney NSW 2000 T 612 92417328 F 612 92417329	Level 11, Suite 1101, 14 Martin Place Sydney NSW 2000 T 612 9232 5877 F 612 9221 4139 www.ptw.com.au	Level 17, 9 Castlereagh St Sydney NSW Australia 2000 T 612 9232 5877 F 612 9221 4139 www.ptw.com.au	APPROVED:SP	A-3102 Project Application					