

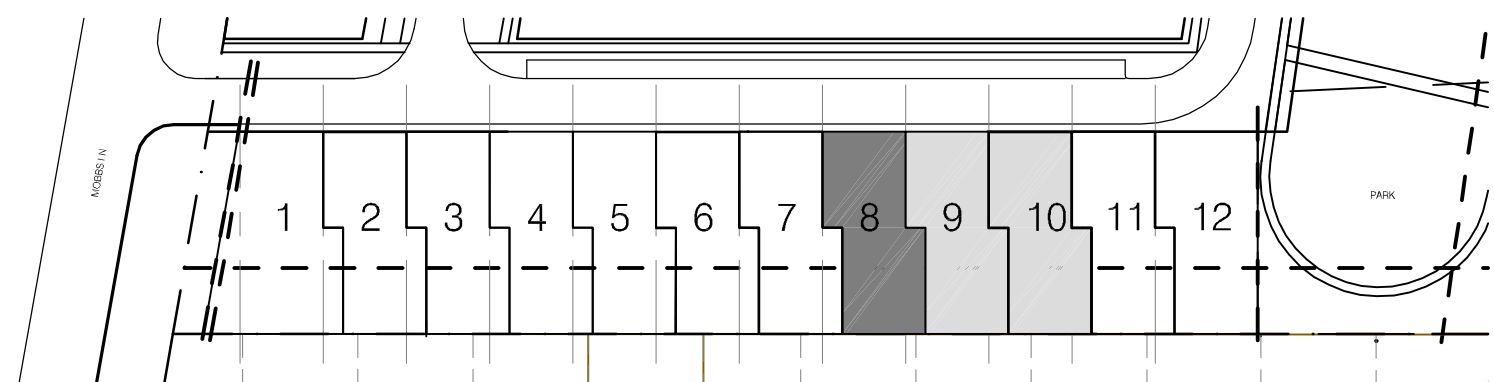
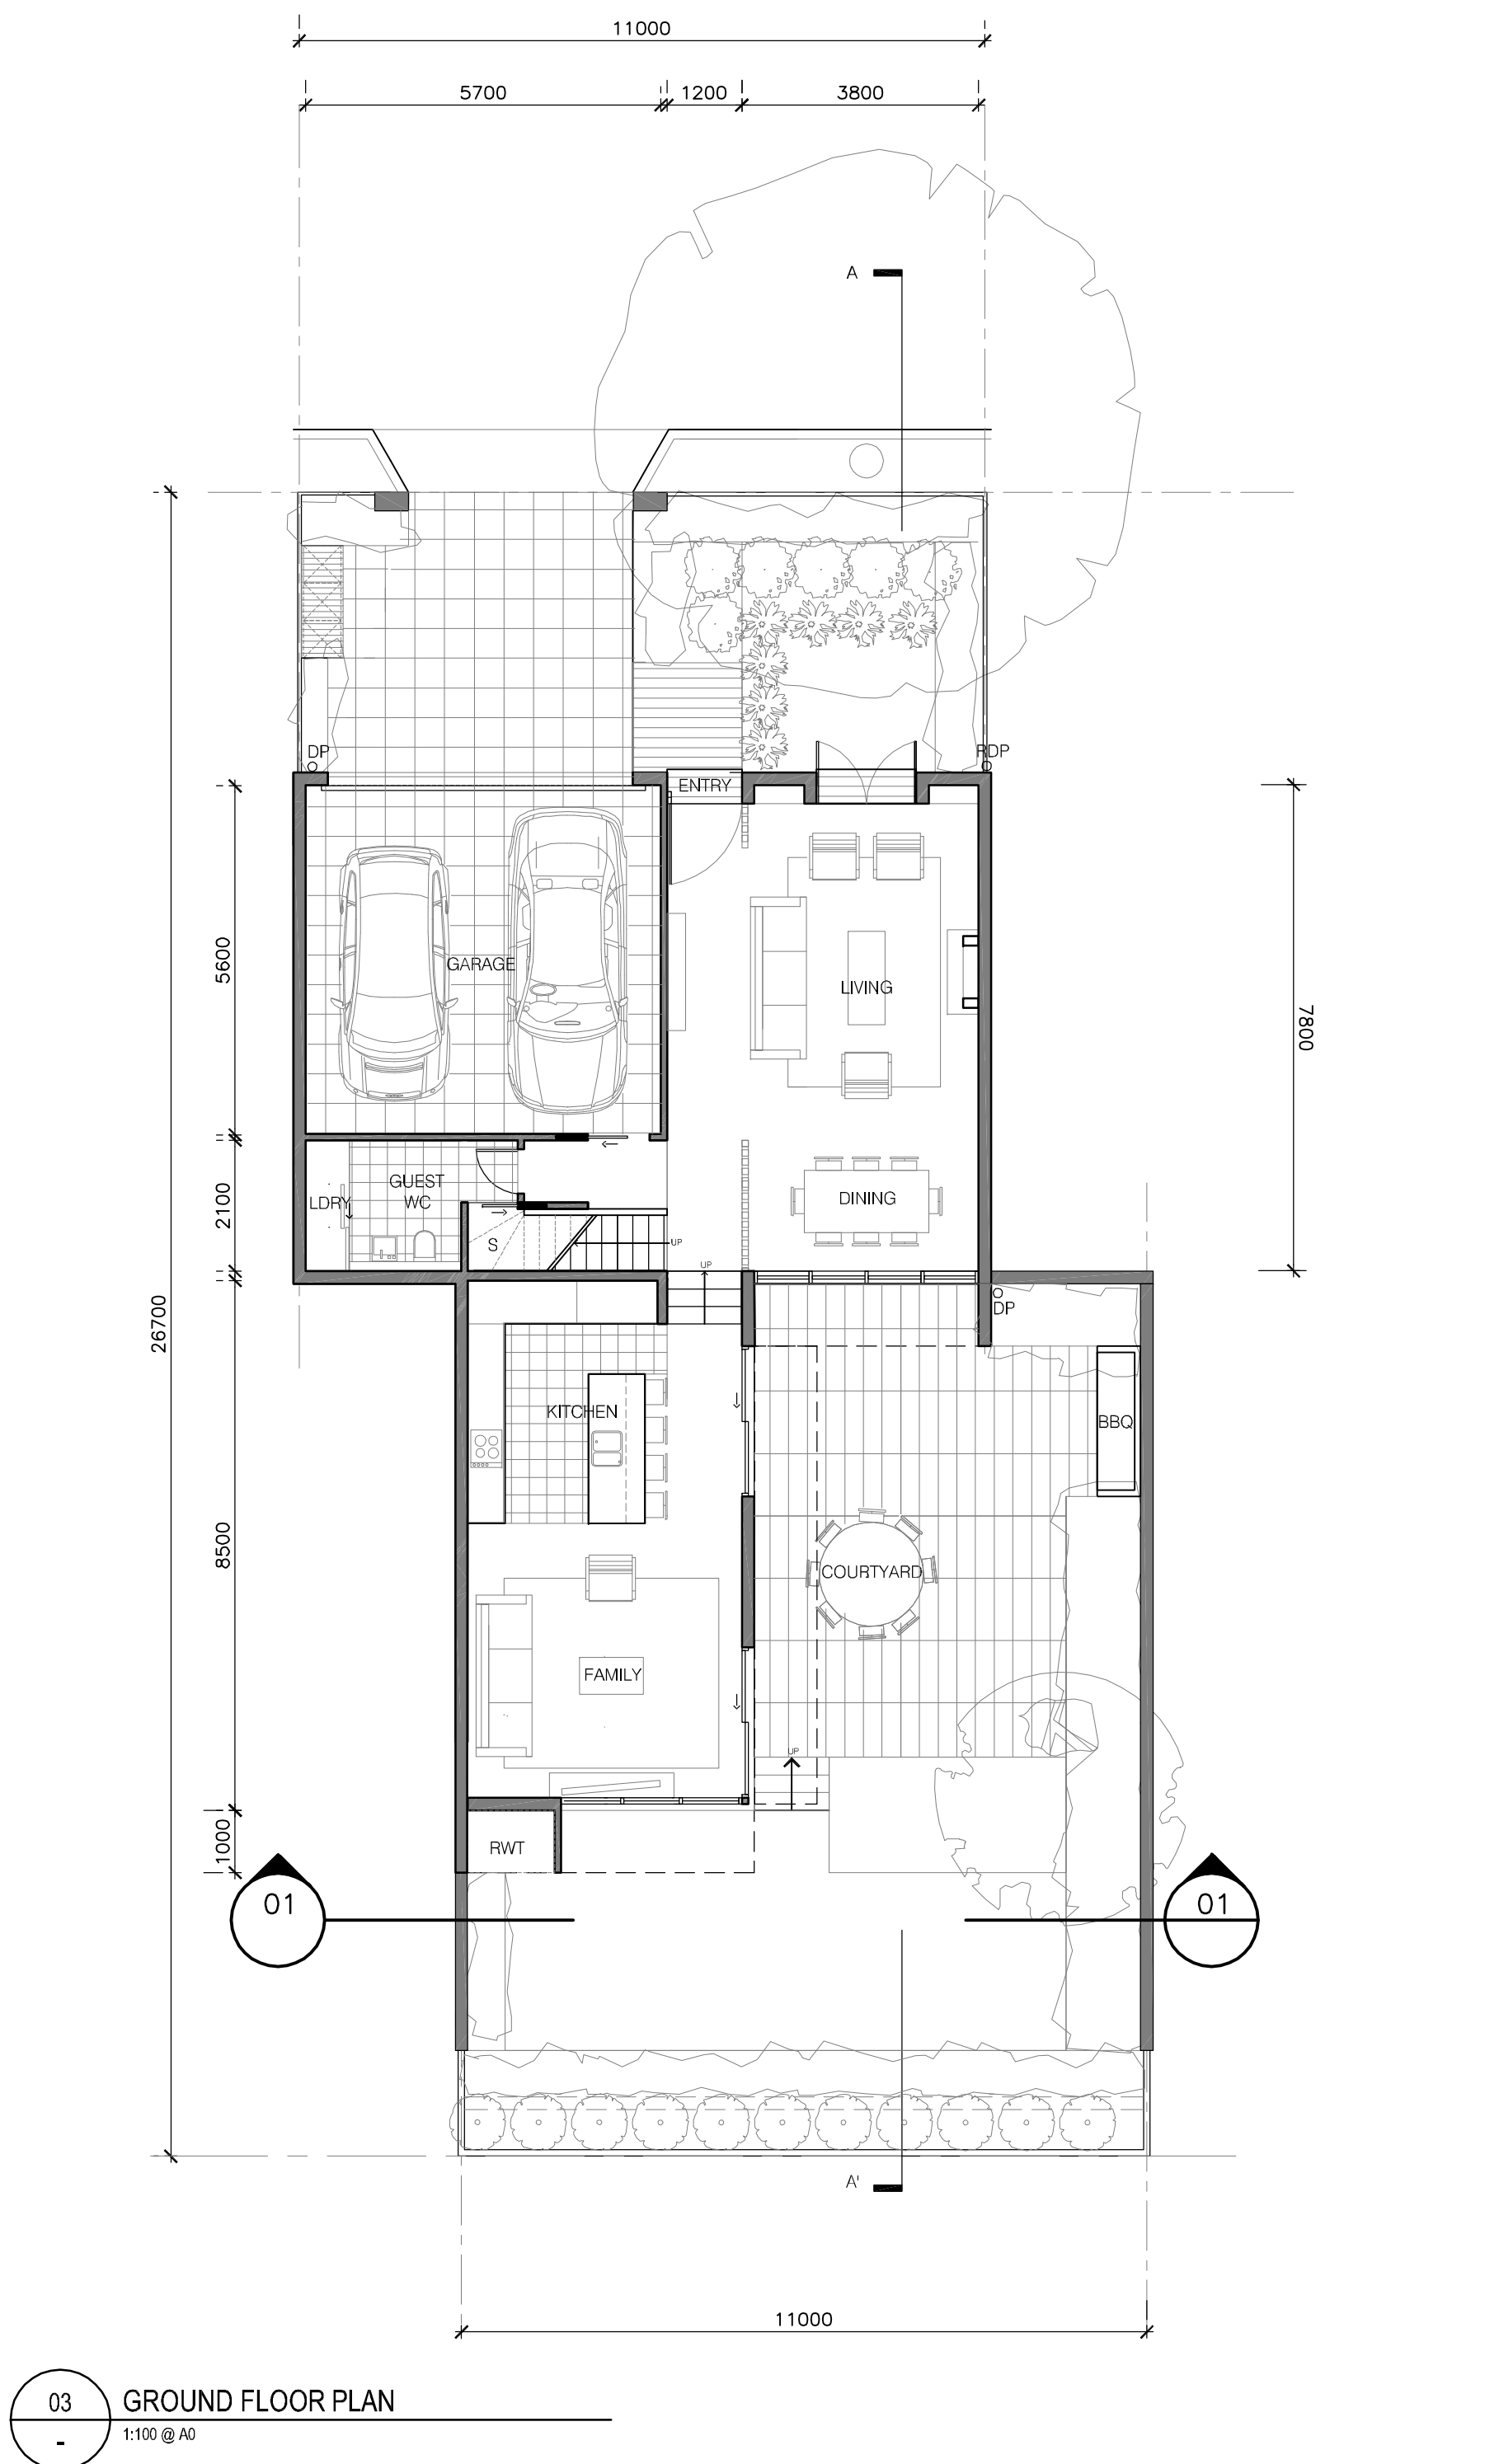


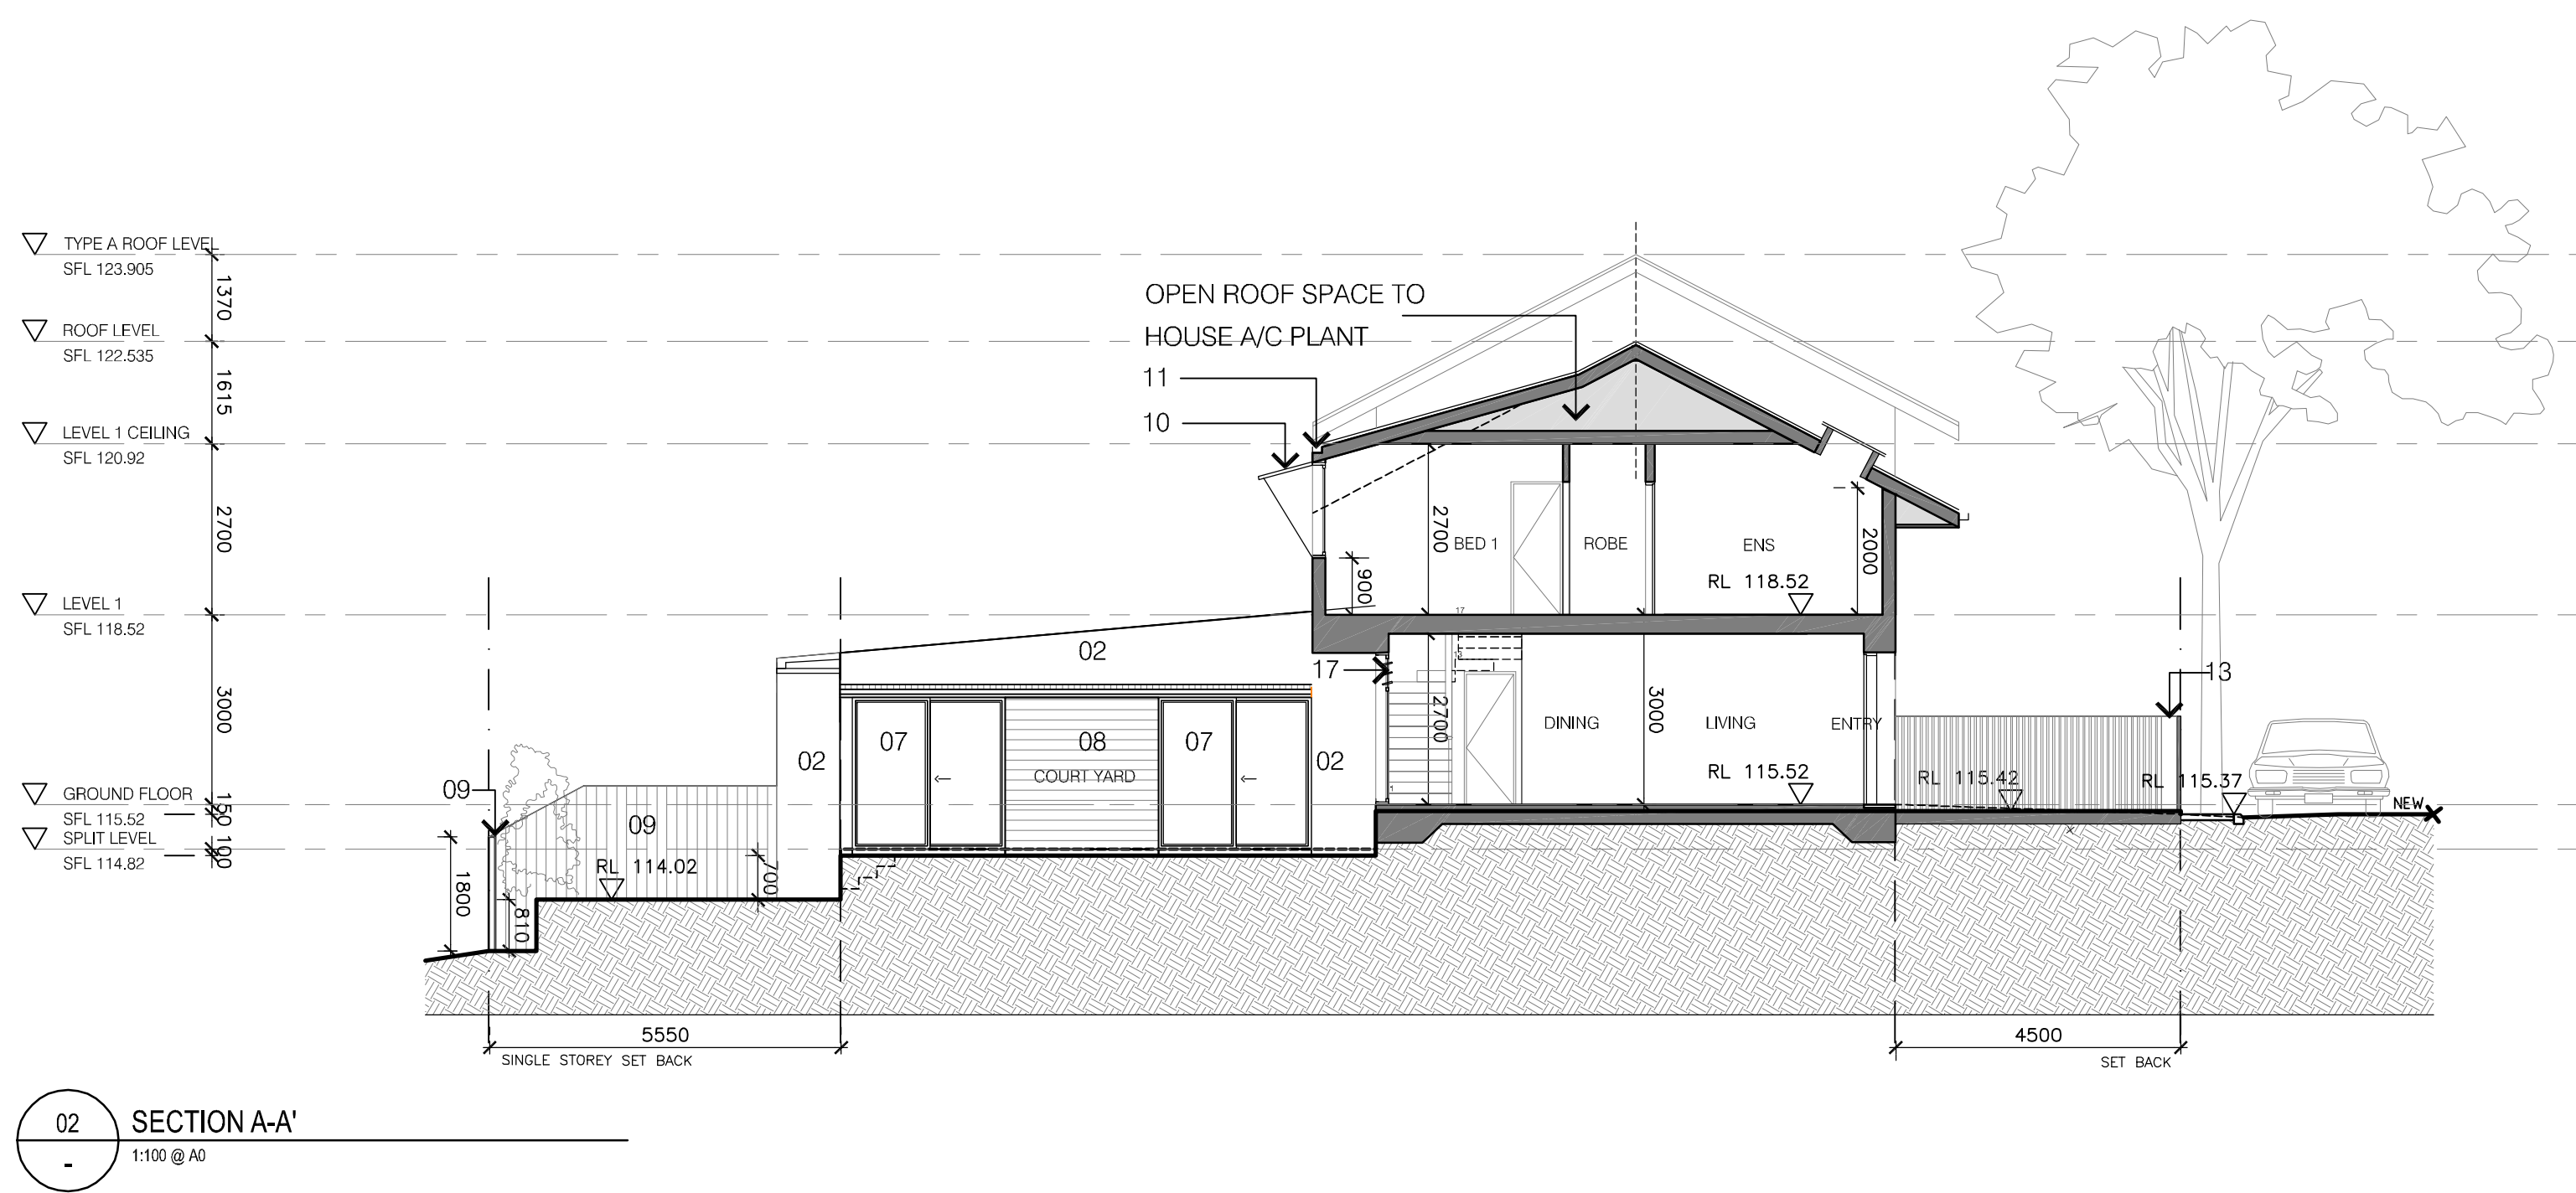

LEGEND:


- 01 TILED ROOF
- 02 PAINTED BAGGED BRICKWORK WALLS
- 03 PAINTED TREATED PINE FRAMED BALCONIES WITH BALUSTRADE EXTENDING BELOW OPEN DECKING
- 04 PAINTED METAL TILT UP GARAGE DOOR
- 05 PAINTED FRONT DOOR
- 06 OPERABLE SKYLIGHT WITH ALUMINIUM FRAME TO MATCH ROOF COLOUR
- 07 GLAZING SECTIONS TO ALL WINDOWS
- 08 PAINTED WEATHERBOARD CLADDING
- 09 FENCE
- 10 AWNINGS
- 11 PAINTED TIMBER BARGE BOARD
- 12 SOFFIT LINING
- 13 MASONRY
- 14 METAL ROOFING
- 15 METAL GUTTERING AND DOWNPIPES
- 16 PAINTED TIMBER SHINGLES
- 17 GLASS LOUVERS
- 18 CHIMNEY FORMED WITH LIGHT WEIGHT MATERIAL
- RWT = RAIN WATER TANK
- RDP = RECESS DOWN PIPE
- DP = DOWN PIPE

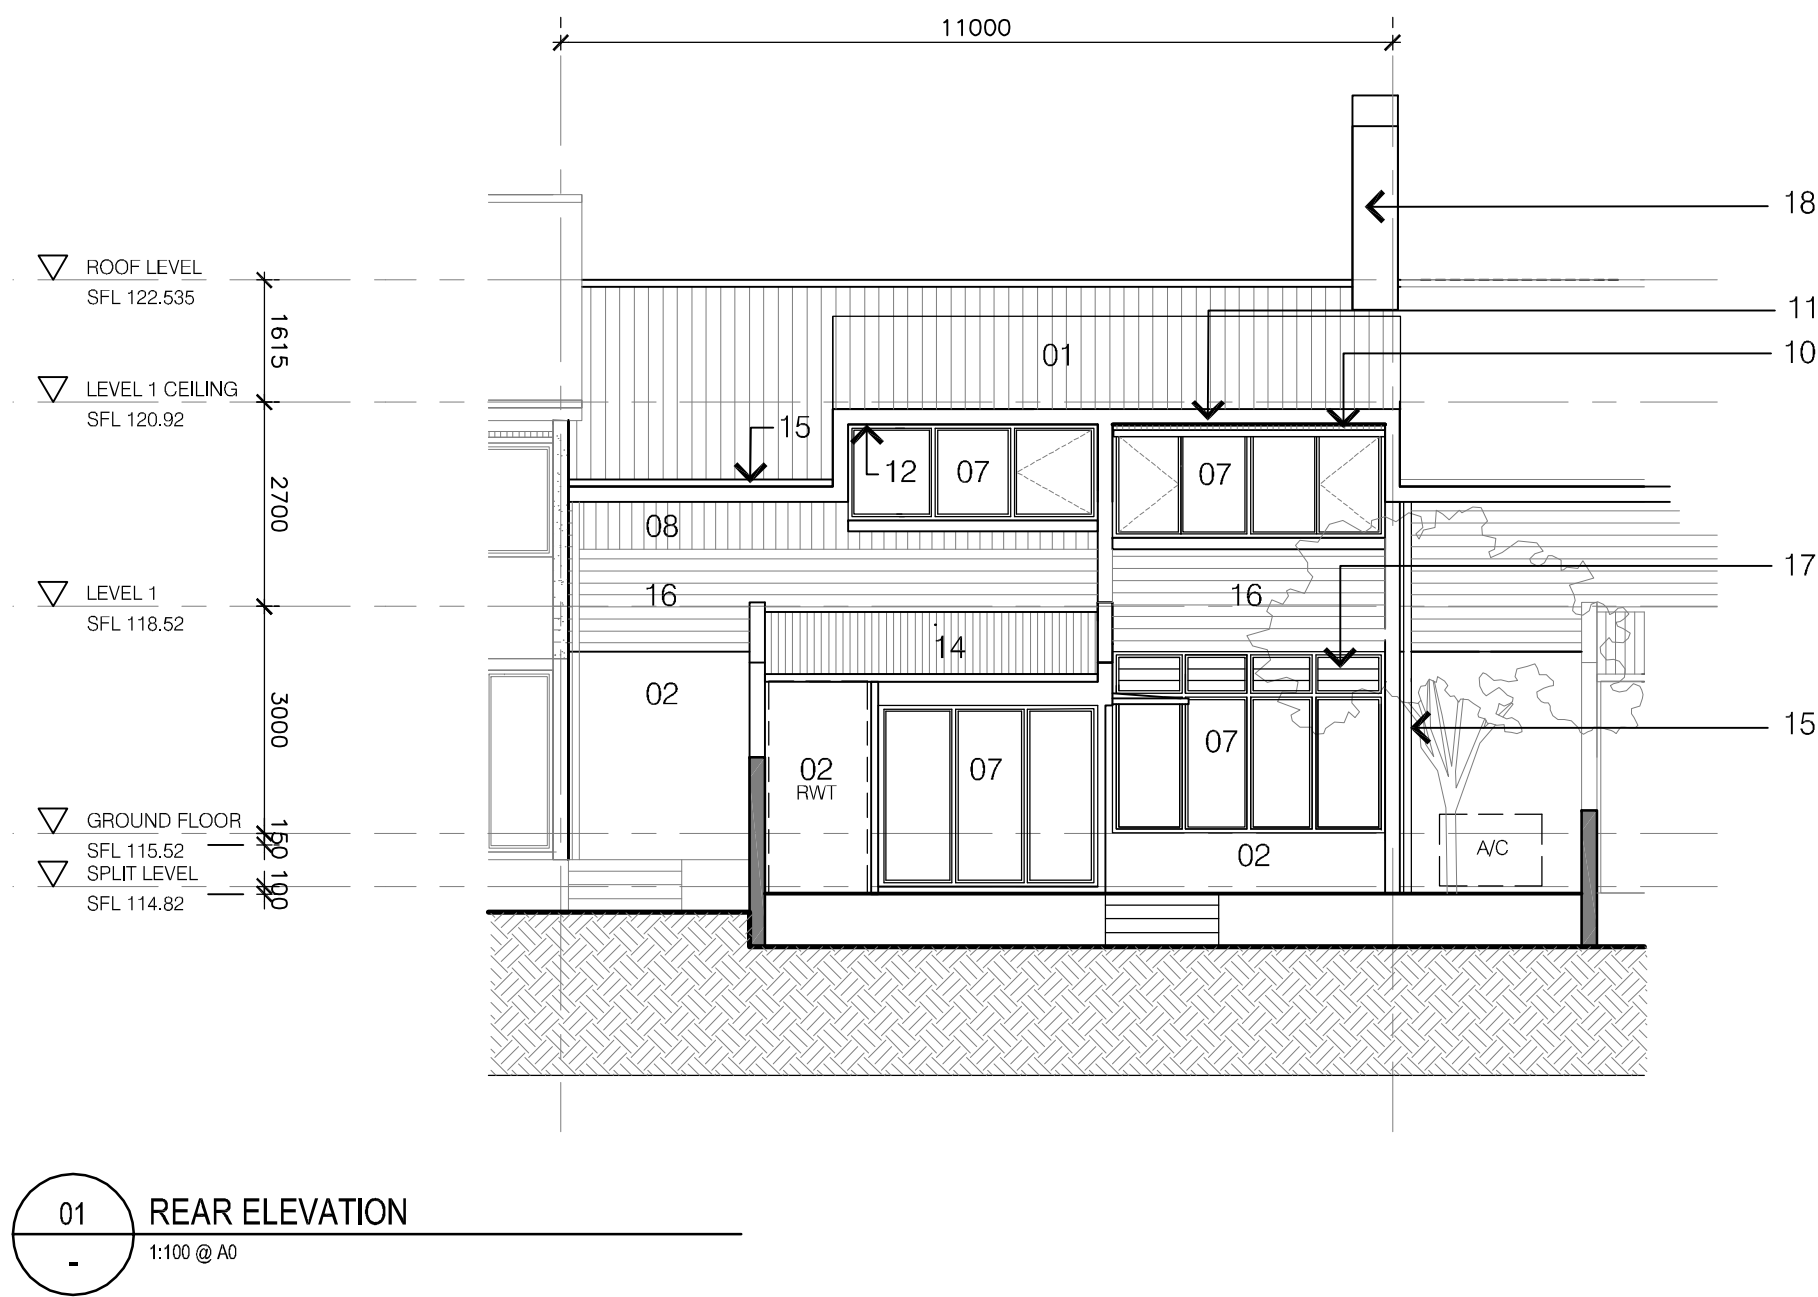

NOTE:
FURNITURE SHOWN FOR INFORMATION ONLY

NOTE:
HOUSE 8 IS BASED ON TYPICAL TYPE B' HOUSE - SIMILAR TO HOUSES 9 & 10.
SO ALSO REFER SHEET A-3102 FOR UPPER FLOOR PLAN, ROOF PLAN AND FOR TYPICAL SECTION.

Scale 1:100 @A0 / 1:200 @ A2 0 2 4 6 8

 Revision	Date	Key Plan	Consultants	Project Manager	Client	Architect	Drawing	Project			
Do not scale from drawings. Verify all dimensions on site before commencing work. Copying or the reproduction of this drawing is strictly prohibited without the consent of Peddle Thorp & Walker P/L	Project Application	27/04/09		Landscape Aspect Studio Civil Worley Parsons Pty Ltd Structural Enstruct Group Pty Ltd Services Lincoln Scott Traffic Halcrow MWT Planner JBA	Studio 61, Level 6, 61 Marlborough St, Surry Hills, NSW, 2010 Tel: 02 9699 7182 Level 10, 141 Walker St, North Sydney, NSW, 2060 Tel: 02 9456 7222 Level 4, 2 Glen St, Milsons Point, NSW, 2061 Tel: 02 8904 1444 Level 1, 41 McLaren St, North Sydney, NSW, 2060 Tel: 02 8907 0900 Suite 20, 809 Pacific Hwy, Chatswood, NSW, 2067 Tel: 02 9410 4100 Level 7, 77 Berry Street, North Sydney, NSW, 2060 Tel: 02 9409 4940	McLachlan Lister Pty Ltd Sydney Broadcast Property Pty Ltd	Sydney Broadcast Property Pty Ltd	PTW Architects Level 17, 9 Castlereagh St Sydney NSW Australia 2000 T 612 9232 5677 F 612 9221 4139 www.ptw.com.au	 DRAWN : MS CHECKED: SM	PROJ NO: 209.003 SCALE: 1:100 @ A0 DATE: 27.04.09	Epping Park 61 Mobbs Lane, Epping
Title House 8 (Based On House Type B But With Split Level)							APPROVED SP	A-3103 Project Application			