


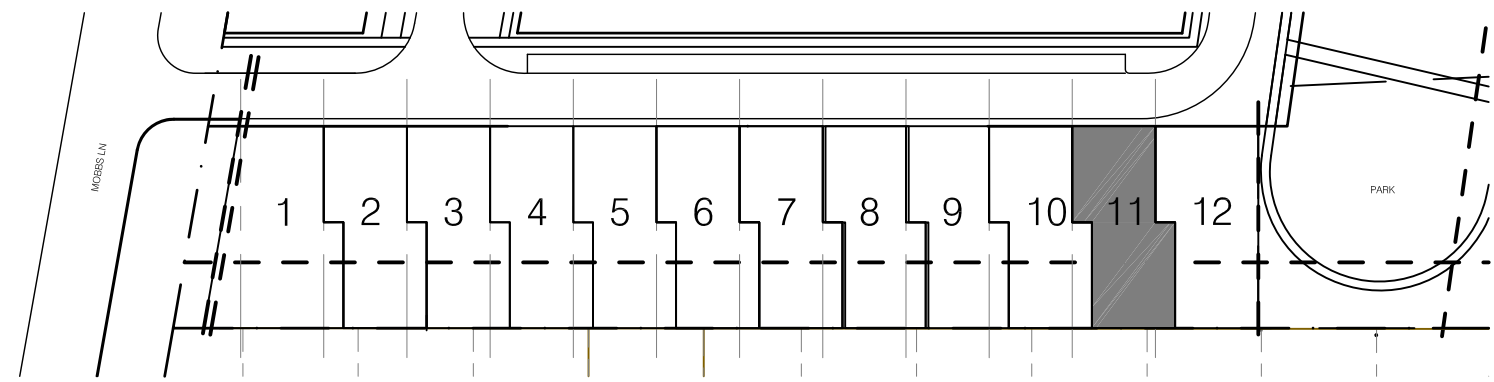


LEGEND:


- 01 TILED ROOF
 - 02 PAINTED BAGGED BRICKWORK WALLS
 - 03 PAINTED TREATED PINE FRAMED BALCONIES WITH BALUSTRADE EXTENDING BELOW OPEN DECKING
 - 04 PAINTED METAL TILT UP GARAGE DOOR
 - 05 PAINTED FRONT DOOR
 - 06 OPERABLE SKYLIGHT WITH ALUMINIUM FRAME TO MATCH ROOF COLOUR
 - 07 GLAZING SECTIONS TO ALL WINDOWS
 - 08 PAINTED WEATHERBOARD CLADDING
 - 09 FENCE
 - 10 AWNINGS
 - 11 PAINTED TIMBER BARGE BOARD
 - 12 SOFFIT LINING
 - 13 MASONRY
 - 14 METAL ROOFING
 - 15 METAL GUTTERING AND DOWNPIPES
 - 16 PAINTED TIMBER SHINGLES
 - 17 GLASS LOUVERS
 - 18 CHIMNEY FORMED WITH LIGHT WEIGHT MATERIAL
- RWT = RAIN WATER TANK
RDP = RECESS DOWN PIPE
DP = DOWN PIPE



01 REAR ELEVATION
1:100 @ A0

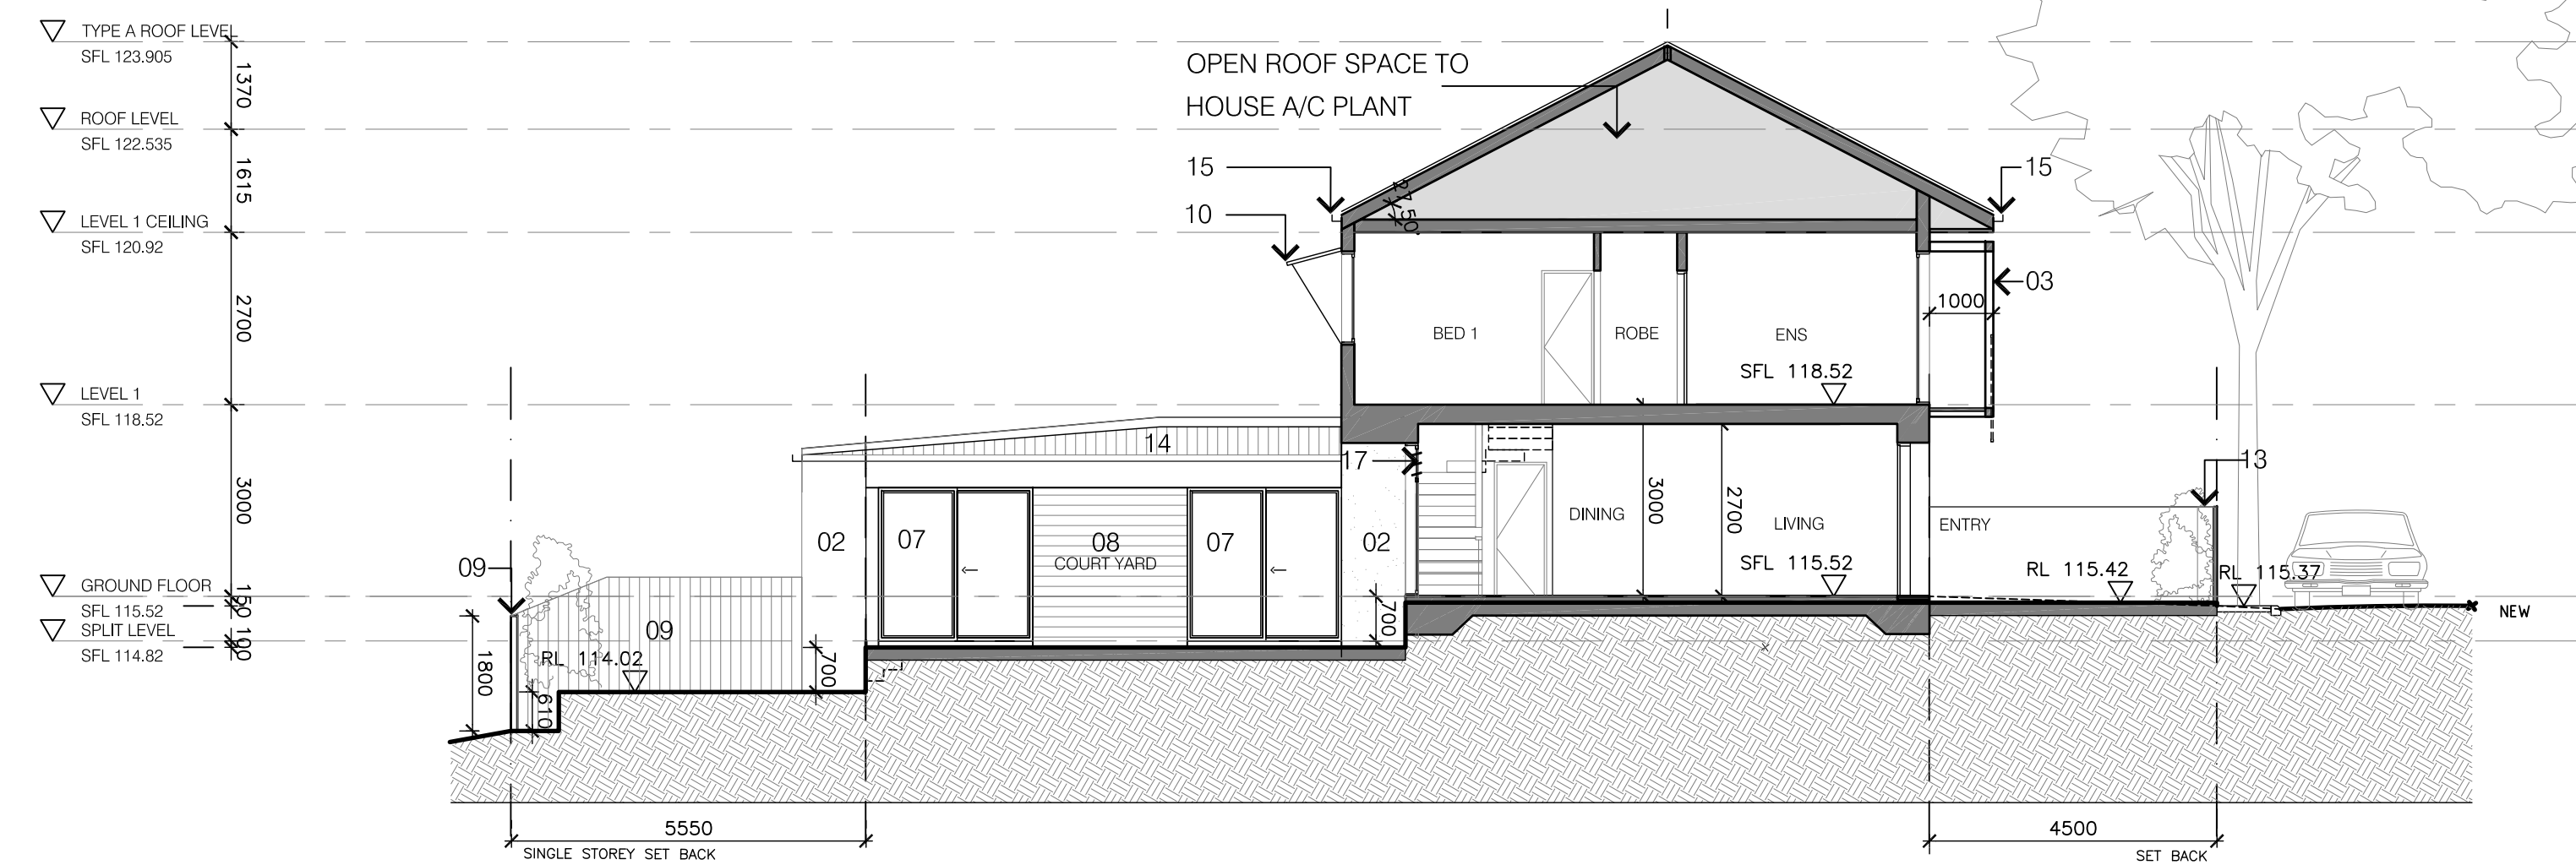

02 SECTION A-A'
1:100 @ A0

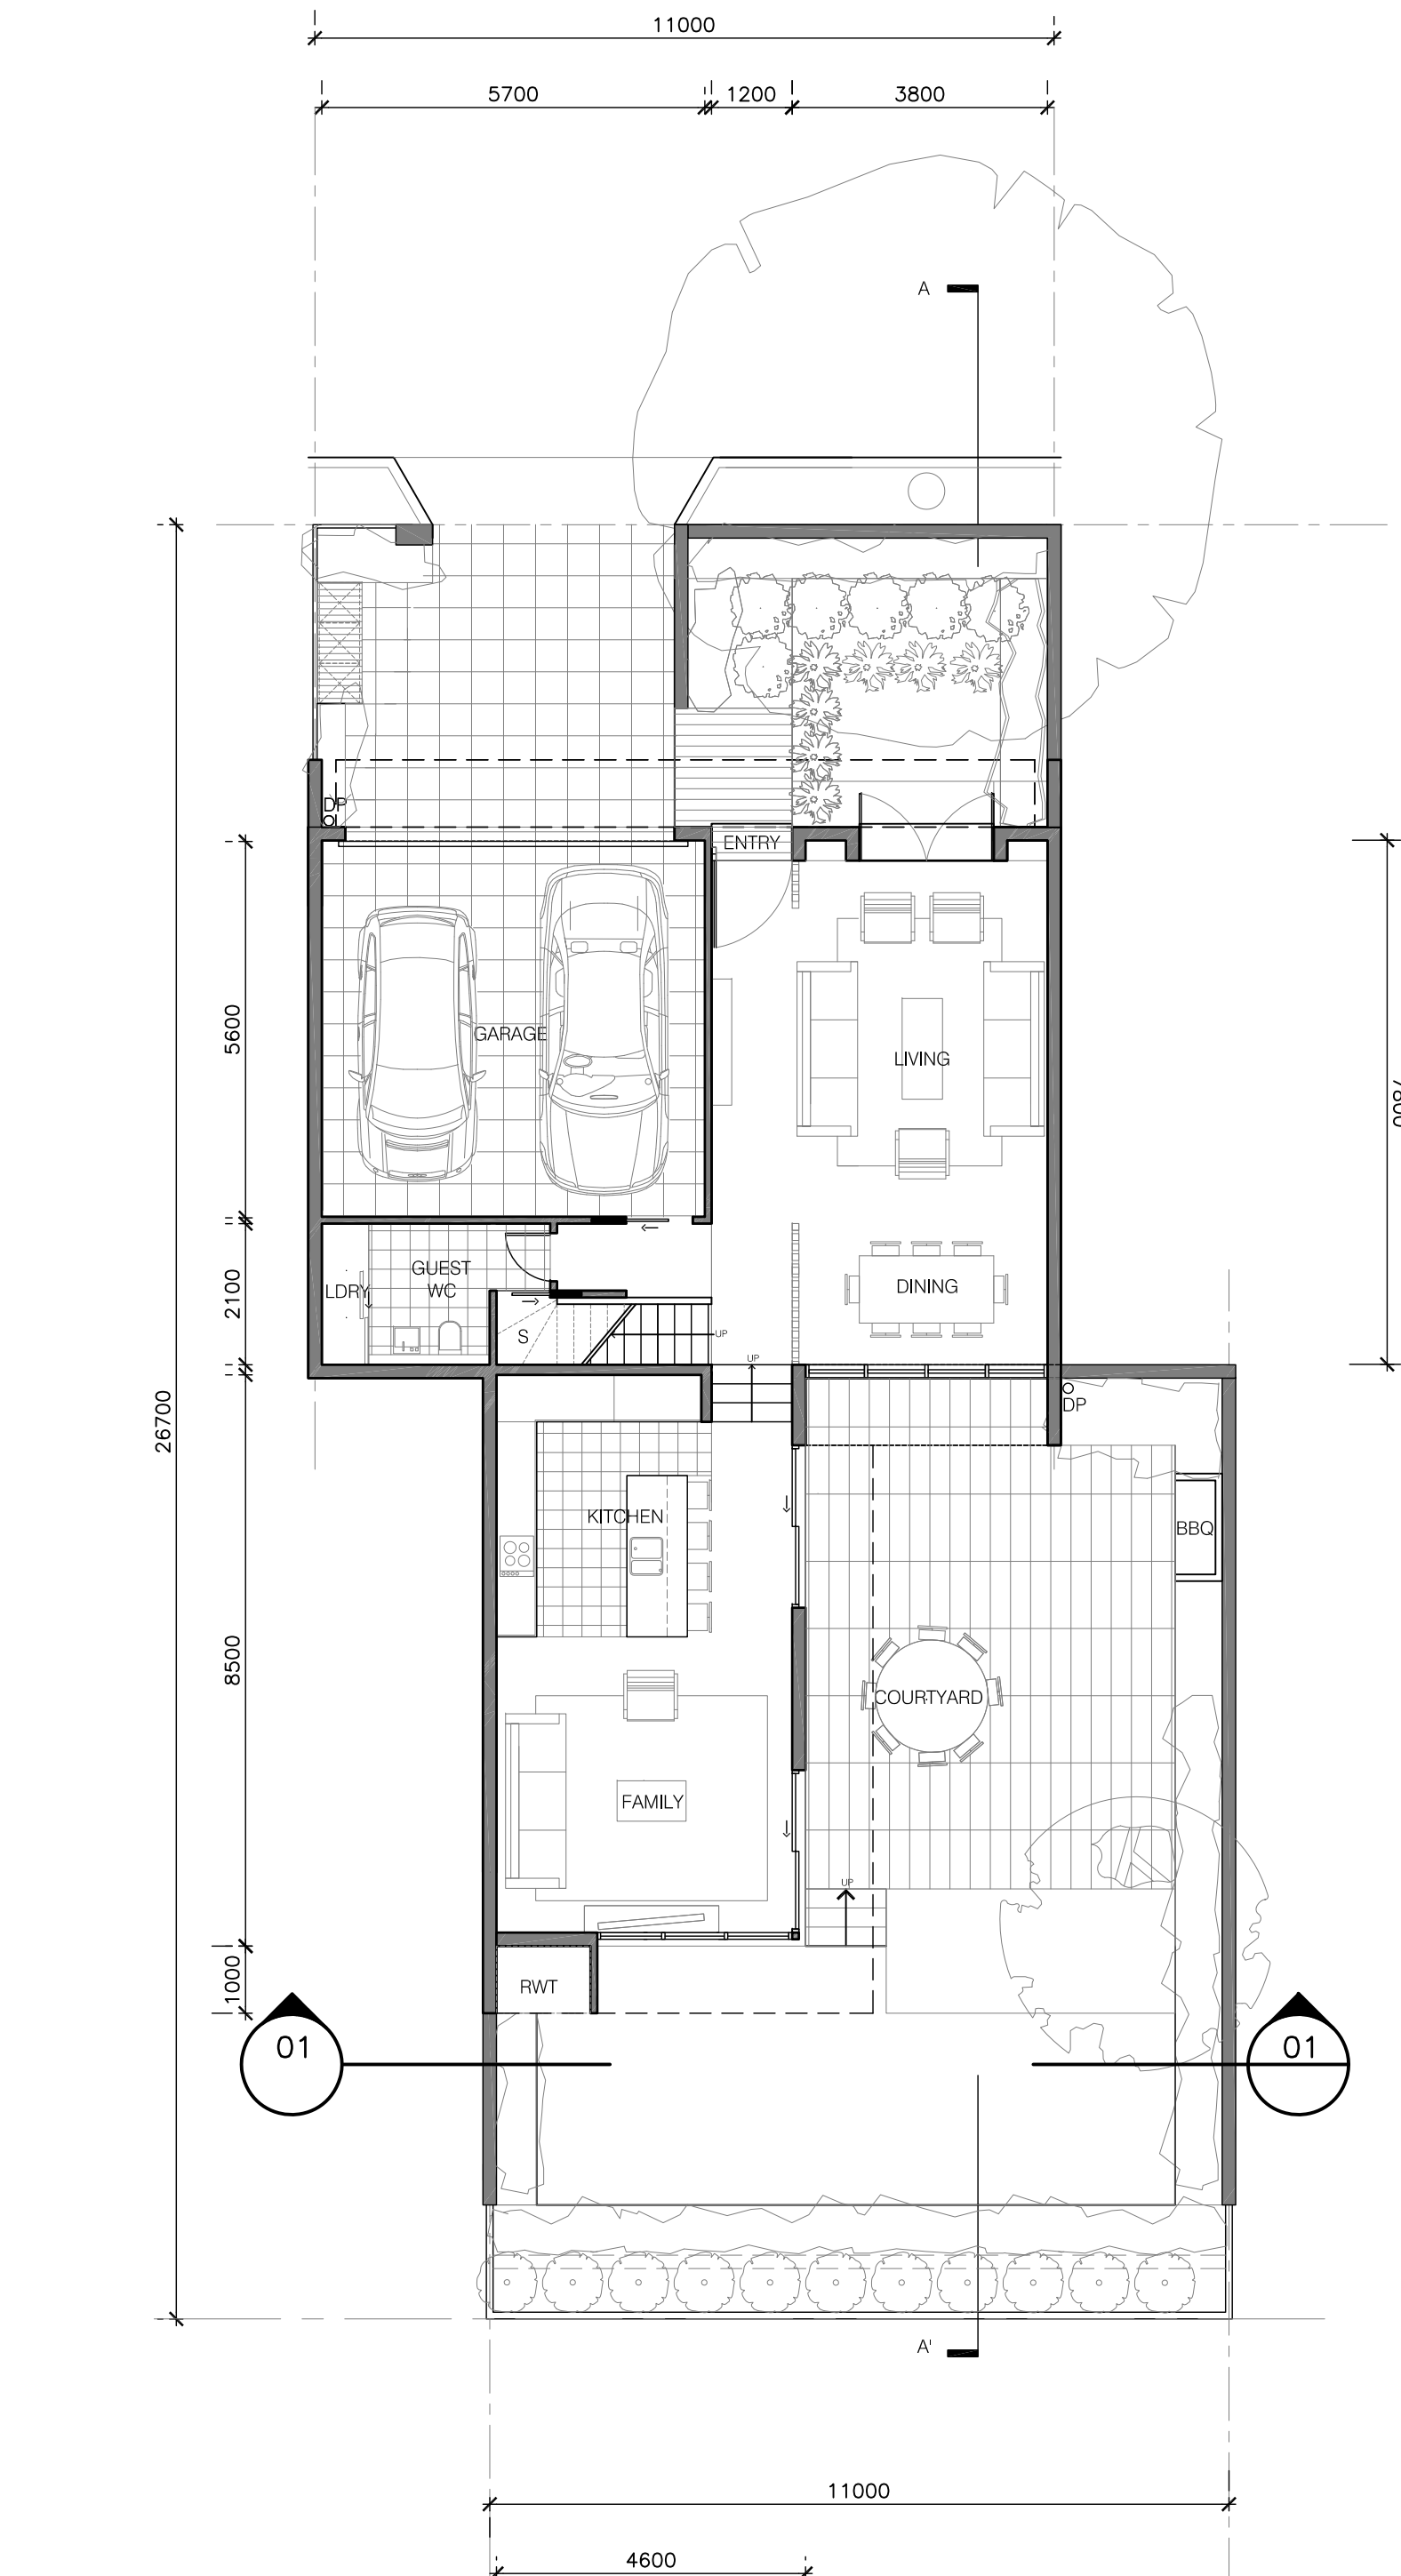

03 GROUND FLOOR PLAN
1:100 @ A0

NOTE:
FURNITURE SHOWN FOR INFORMATION ONLY

NOTE:
HOUSE 11 IS BASED ON TYPICAL 'TYPE A' .SO ALSO REFER SHEET A-3101 FOR UPPER FLOOR PLAN, ROOF PLAN AND FOR TYPICAL SECTION

Scale 1:100 @A0 / 1:200 @ A2 0 2 4 6 8

Revision	Date	Key Plan	Consultants	Project Manager	Client	Architect	Drawing	Project
Do not scale from drawings. Verify all dimensions on site before commencing work. Copying or the reproduction of this drawing is strictly prohibited without the consent of Peddle Thorp & Walker P/L.	Project Application 27/04/09		Landscape Civil Structural Services Traffic Planner Aspect Studios Worley Parsons Pty Ltd Enstruct Group Pty Ltd Lincolne Scott Halcrow MWT JBA Studio 61, Level 6, 61 Marlborough St, Surry Hills, NSW, 2010 Level 10, 141 Walker St, North Sydney, NSW, 2060 Level 4, 2 Glen St, Milsons Point, NSW, 2061 Level 1, 41 McLaren St, North Sydney, NSW, 2060 Suite 20, 809 Pacific Hwy, Chatswood, NSW, 2067 Level 7, 77 Berry Street, North Sydney, NSW, 2060	McLachlan Lister Pty Ltd Level 1, 1 Hickson Road The Rocks NSW 2000 T 612 92417328 F 612 92417329	Sydney Broadcast Property Pty Ltd Level 11, Suite 1101, 14 Martin Place Sydney NSW 2000 T 612 92357800 F 612 92357800	PTW Architects Level 17, 9 Castlereagh St Sydney NSW Australia 2000 T 612 9232 5877 F 612 9221 4139 www.ptw.com.au	DRAWN : MS CHECKED: SM PROJECT NO: 209.003 SCALE: 1:100 @ A0 DATE: 27.04.09 APPROVED:SP	Epping Park 61 Mobbs Lane, Epping A-3104 Project Application