
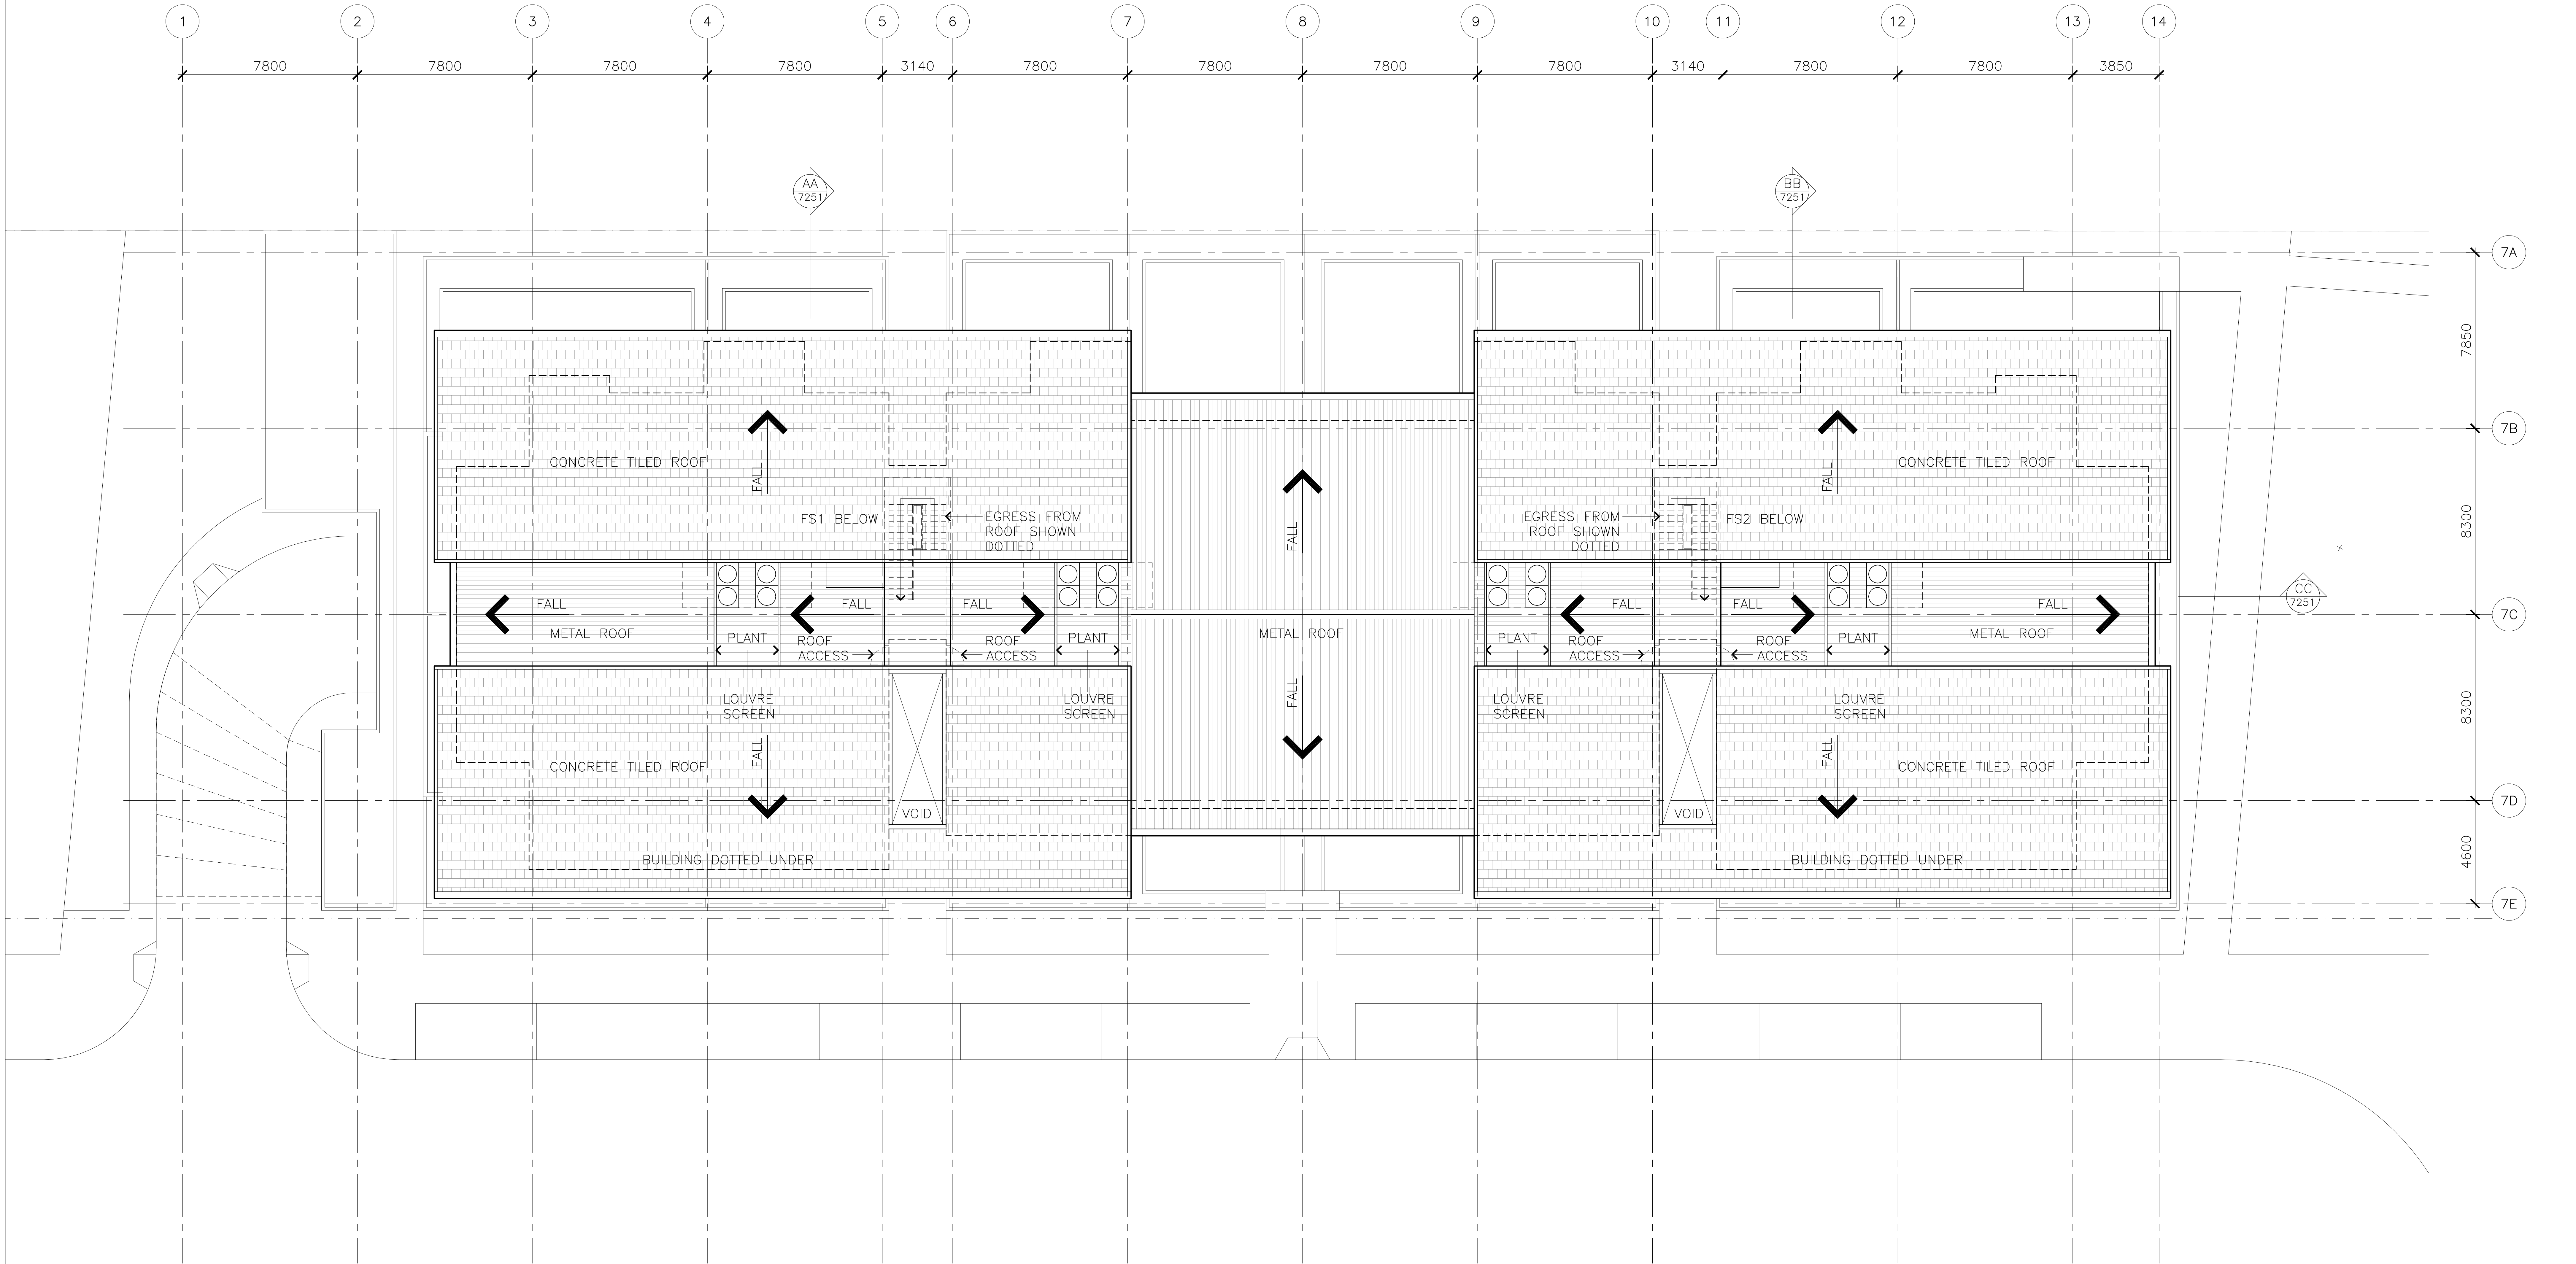


Do not scale from drawings. Verify all dimensions on site before commencing work. Copying or the reproduction of this drawing is strictly prohibited without the consent of Peddle Thorp & Walker P/L.

Revision
- Project Application

Date
27/04/09

Key Plan

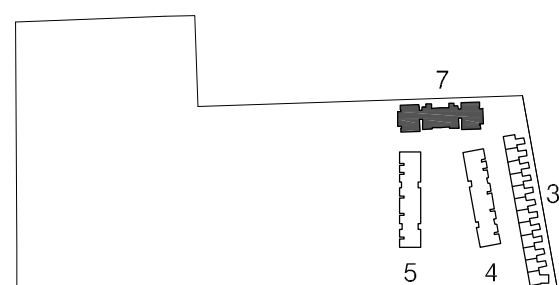

Consultants
Landscape
Civil
Structural
Services
Traffic
Planner

Aspect Studios
Workley Parsons Pty Ltd
Enstruct Group Pty Ltd
Lincoln Scott
Halcrow MWT
JBA
Studio 61, Level 6, 61 Marlborough St, Sunny Hills, NSW, 2050
Level 10, 141 Walker St, North Sydney, NSW, 2060
Level 4, 2 Glen St, Milsons Point, NSW, 2061
Level 1, 41 McLaren St, North Sydney, NSW, 2060
Suite 20, 809 Pacific Hwy, Chatswood, NSW, 2067
Level 7, 77 Berry Street, North Sydney, NSW, 2060

Tel: 02 9599 7182
Tel: 02 9456 7222
Tel: 02 8904 1444
Tel: 02 8907 0900
Tel: 02 9410 4100
Tel: 02 9409 4940

Project Manager
McLachlan Lister Pty Ltd
Level 1, 1 Hickson Road
The Rocks NSW 2000
T 612 92417328
F 612 92417329

Client
Sydney Broadcast Property Pty Ltd
Level 11, Suite 1101, 14 Martin Place
Sydney NSW 2000
T 612 9232 5677
F 612 9221 4139
www.ptw.com.au

Architect
PTW Architects
Level 17, 9 Castlereagh St
Sydney NSW Australia 2000
T 612 9232 5677
F 612 9221 4139
www.ptw.com.au

PTW
Title
Building 7
Roof Plan

DRAWN
CHECKED

Drawing
PRJ/NO. 209001
SCALE: 1:1000/A0
DATE: 27/04/09
APPROVED

Project
Epping Park
61 Mobbs Lane, Epping

A7105 -/
PROJECT APPLICATION