



LEGEND:


- 01 TILED ROOF
- 02 PAINTED BAGGED BRICKWORK WALLS
- 03 PAINTED TREATED FINE FRAMED BALCONIES WITH BALUSTRADE EXTENDING BELOW OPEN DECKING
- 04 PAINTED METAL TILT UP GARAGE DOOR
- 05 PAINTED FRONT DOOR
- 06 OPERABLE SKYLIGHT WITH ALUMINIUM FRAME TO MATCH ROOF COLOUR
- 07 GLAZING SECTIONS TO ALL WINDOWS
- 08 PAINTED WEATHERBOARD CLADDING
- 09 FENCE
- 10 AWNINGS
- 11 PAINTED TIMBER BARGE BOARD
- 12 SOFFIT LINING
- 13 MASONRY
- 14 METAL ROOFING
- 15 METAL GUTTERING AND DOWNPIPES
- 16 PAINTED TIMBER SHINGLES
- 17 GLASS LOUVERS
- 18 CHIMNEY FORMED WITH LIGHT WEIGHT MATERIAL
- RWT = RAIN WATER TANK
- RDP = RECESS DOWN PIPE
- DP = DOWN PIPE

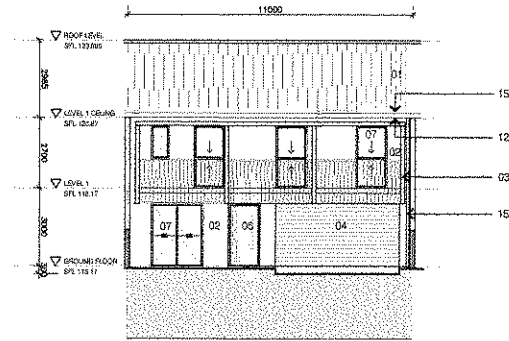


01 FRONT ELEVATION
1:100 @ A0

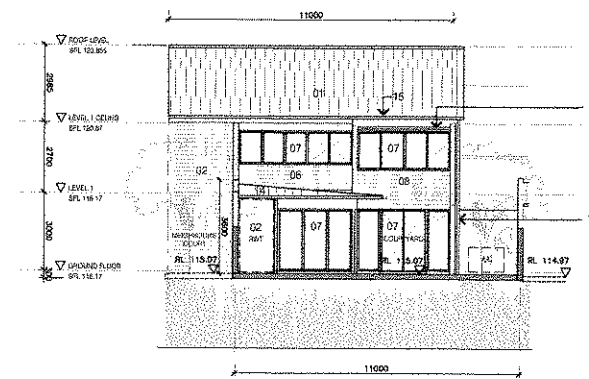


02 REAR ELEVATION
1:100 @ A0

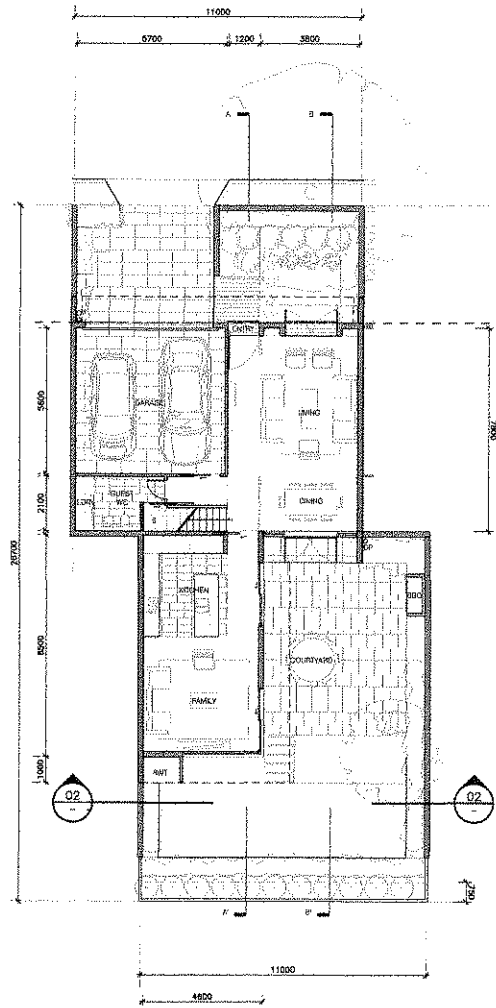


03 GROUND FLOOR PLAN
1:100 @ A0

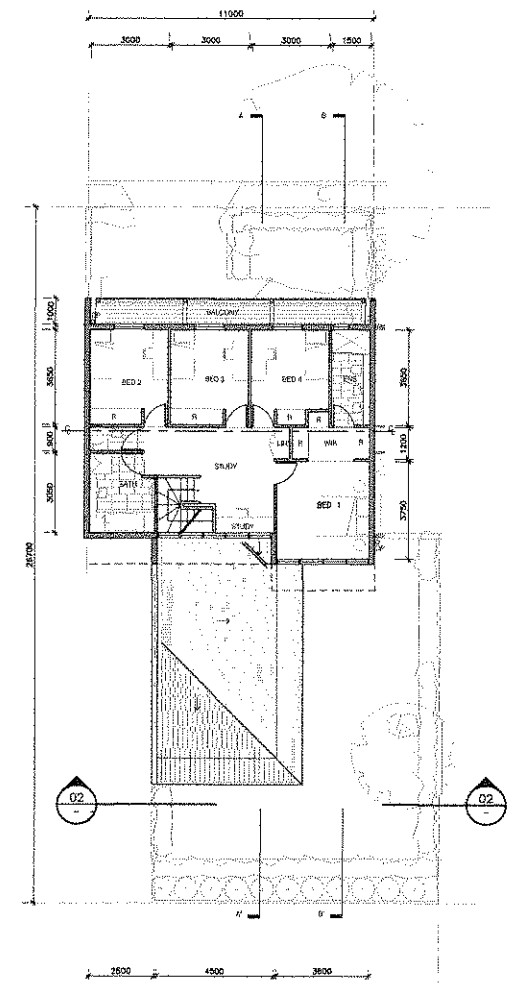


04 FIRST FLOOR PLAN
1:100 @ A0

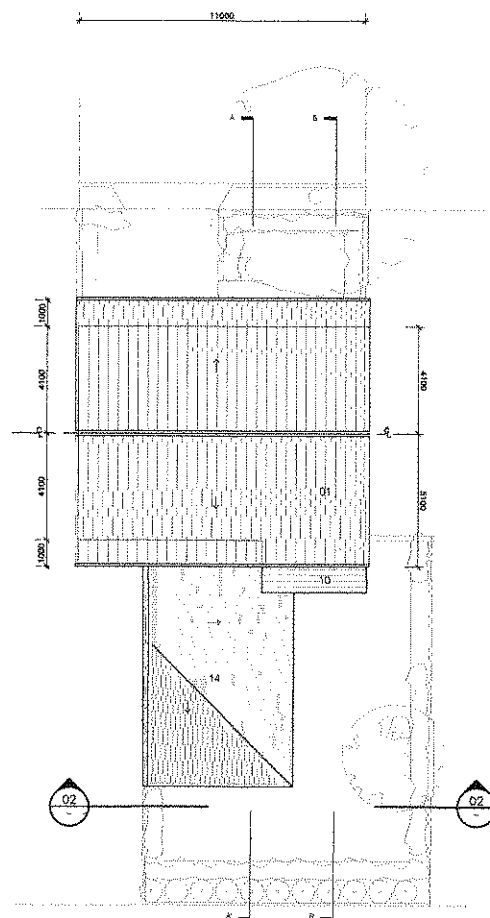

05 ROOF PLAN
1:100 @ A0

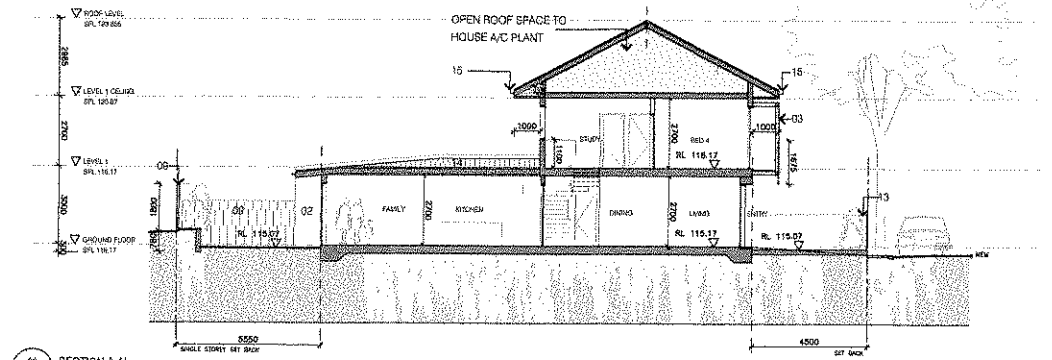

06 SECTION A-A
1:100 @ A0

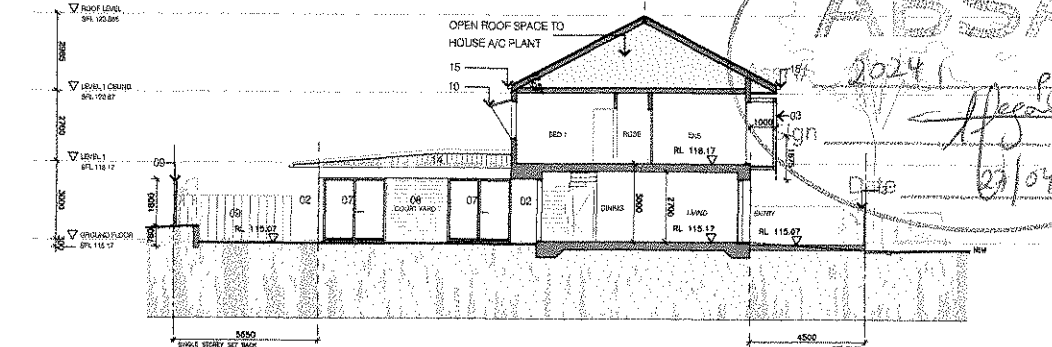

07 SECTION B-B
1:100 @ A0

NOTE:
FURNITURE SHOWN FOR INFORMATION ONLY

NOTE:
HOUSE 2 IS A TYPICAL TYPE A HOUSE SIMILAR TO HOUSE 6, 7 & 11. USE THIS SHEET FOR EACH OF THE ABOVE LISTED HOUSES.


Scale 1:100 @ A0 / 1:200 @ A2 0 2 4 6 8

Do not scale from drawings. Verify all dimensions on site before commencing work. Copying or the reproduction of this drawing is strictly prohibited without the consent of Potts, Thompson & Walker Pty Ltd.

Project Application

09/04/09

Key Plan

 

Consultants

Landscape
Civil
Structural
Services
Traffic
Planner

Aspart Studios
Wesley Partners Pty Ltd
Environ Group Pty Ltd
Lincoln Scott
Hudson MWT
JSA
Studio 61, Level 6, 61 Marlborough St, Surry Hills, NSW, 2010
Level 10, 141 Walker St, North Sydney, NSW, 2060
Level 4, 2 Glen St, Milsons Point, NSW, 2061
Level 1, 41 McLaren St, North Sydney, NSW, 2060
Suite 20, 808 Pacific Hwy, Cheshamwood, NSW, 2087
Level 7, 77 Berry Street, North Sydney, NSW, 2060

Tel: 02 9669 7188
Tel: 02 8456 7222
Tel: 02 8604 1444
Tel: 02 8507 0902
Tel: 02 8410 4102
Tel: 02 9409 4940

Project Manager

McLachlan Lister Pty Ltd
Level 1, 1 Hickson Road
The Rocks NSW 2000
T 612 95417328
F 612 95417329

Client

Sydney Broadcast Property Pty Ltd
Level 11, 5-11/111, 14 Martin Place
Sydney NSW 2000
T 612 9232 7805
F 612 9232 4177

Architect

PTW Architects
Level 17, 9 Castlemaine St
Sydney NSW Australia 2000
T 612 9232 5877
F 612 9232 4139
www.ptw.com.au

PTW

House 2
Typical House Type A - Similar to
Houses 6, 7, & 11

DRAWN: MS
CHECKED: SM

Drawing

PROJECT NO: 2009/003
SCALE: 1:100 @ A0
DATE: 16/03/09

APPROVED: SP

Project

Epping Park
61 Morda Lane, Epping

A-3101/A
Project Application