


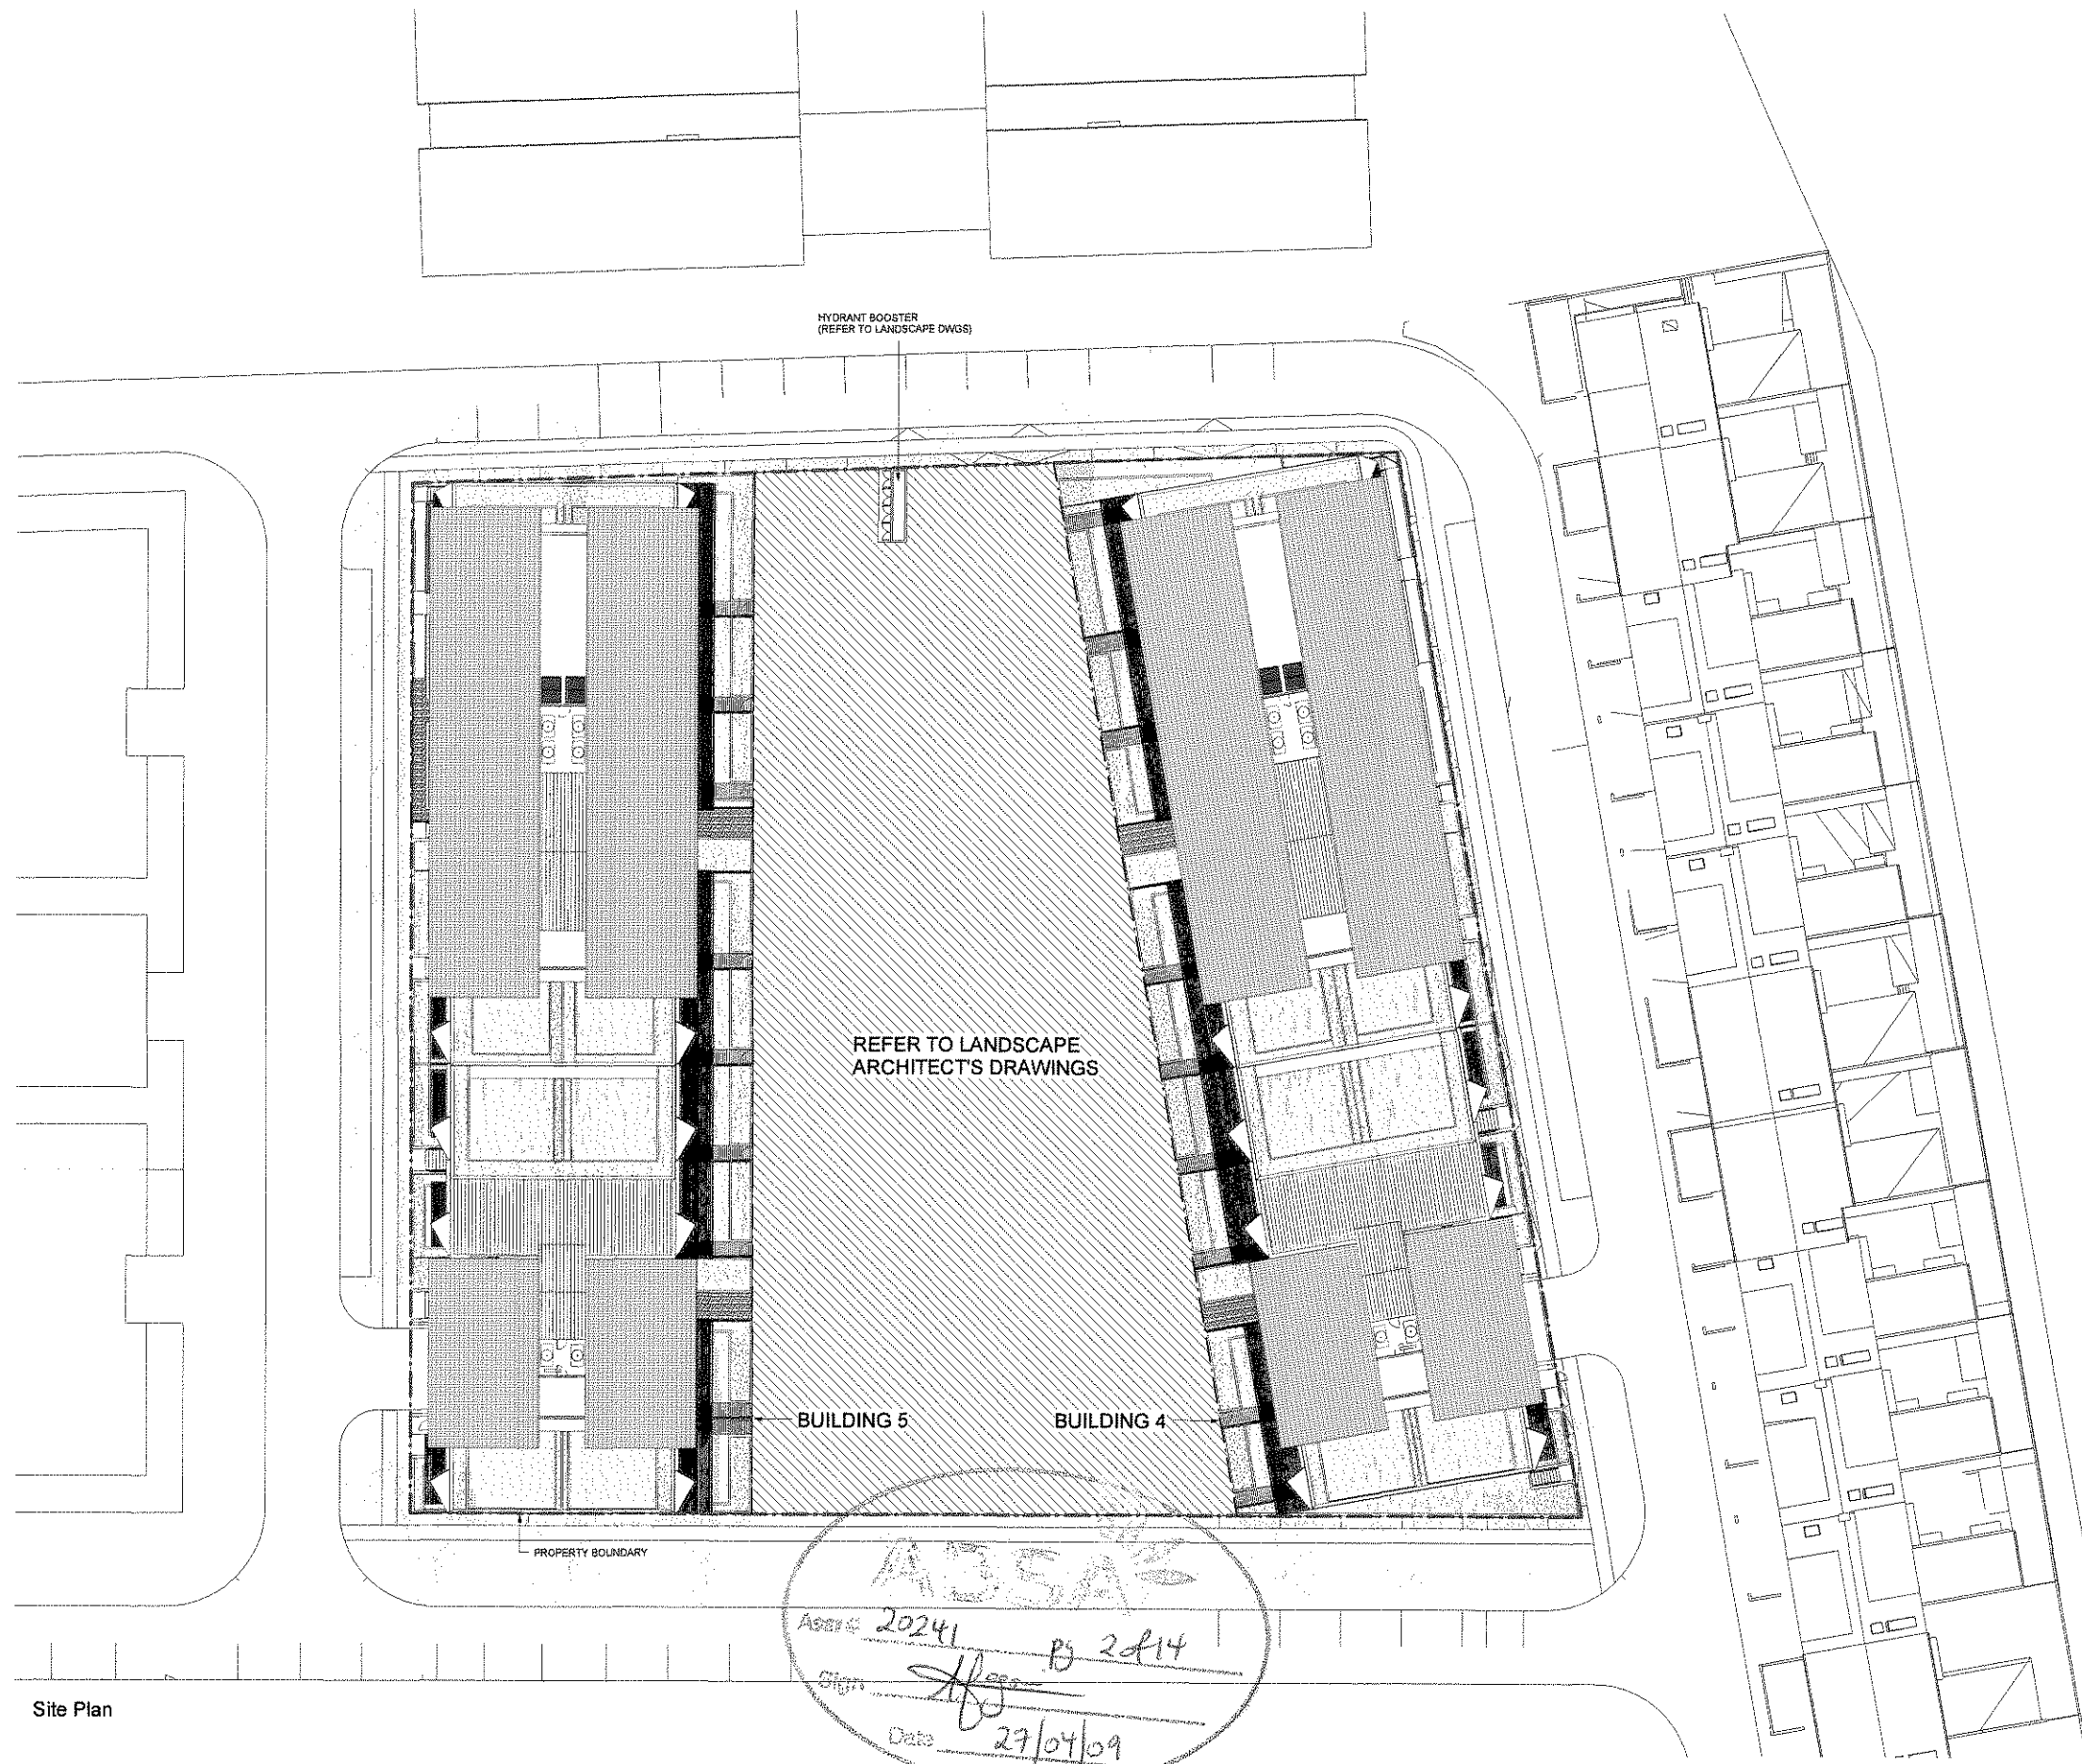

Site Plan

- NOTE:**
- 1. Furniture layout shown indicative only.
 - 2. Net Areas noted are approximately only.
 - 3. Site and Landscape shown for context only. Refer to Landscape Drawings .

Revision	Revision	Revision	Key Plan	Consultants	Project Manager	Client	Architect	Drawing	Project
A Project Application	09/04/20			Landscape Civil Structural Services Traffic Planner Aspect Studios Worley Parsons Pty Ltd Estimate Group Pty Ltd Lincoln Scott Historic MWT JBA Studio 61, Level 6, 61 Marlborough St, Surry Hills, NSW, 2010 Level 10, 141 Walker St, North Sydney, NSW, 2060 Level 4, 2 Glen St, Milsons Point, NSW, 2061 Level 1, 41 McLaren St, North Sydney, NSW, 2060 Suite 20, 808 Pacific Hwy, Chateauwood, NSW, 2057 Level 7, 77 Berry Street North Sydney, NSW, 2060 Tel: 02 9550 7362 Tel: 02 9458 7222 Tel: 02 9550 1444 Tel: 02 9507 0600 Tel: 02 9410 4100 Tel: 02 9458 4840	McLachlan Under Pty Ltd Level 1, 1 Hickson Road The Rocks NSW 2000 T 612 82417288 F 612 92417309 Sydney Broadcast Property Pty Ltd Level 11, Suite 1101, 14 Martin Place Sydney NSW 2000 T 612 82357800 F 612 92651177	PTW Architects Level 17, 9 Castlereagh St Sydney NSW Australia 2000 T 612 8232 5877 F 612 9221 4136 www.ptw.com.au	PTW Title Site Plan 1:200 @ A0	PROJ NO 209 002 SCALE: 1:200 @A0 DATE: 19.03.09 APPROVED: SP	Epping Park 81 Mebbe Lane, Epping A4003 /A PROJECT APPLICATION