


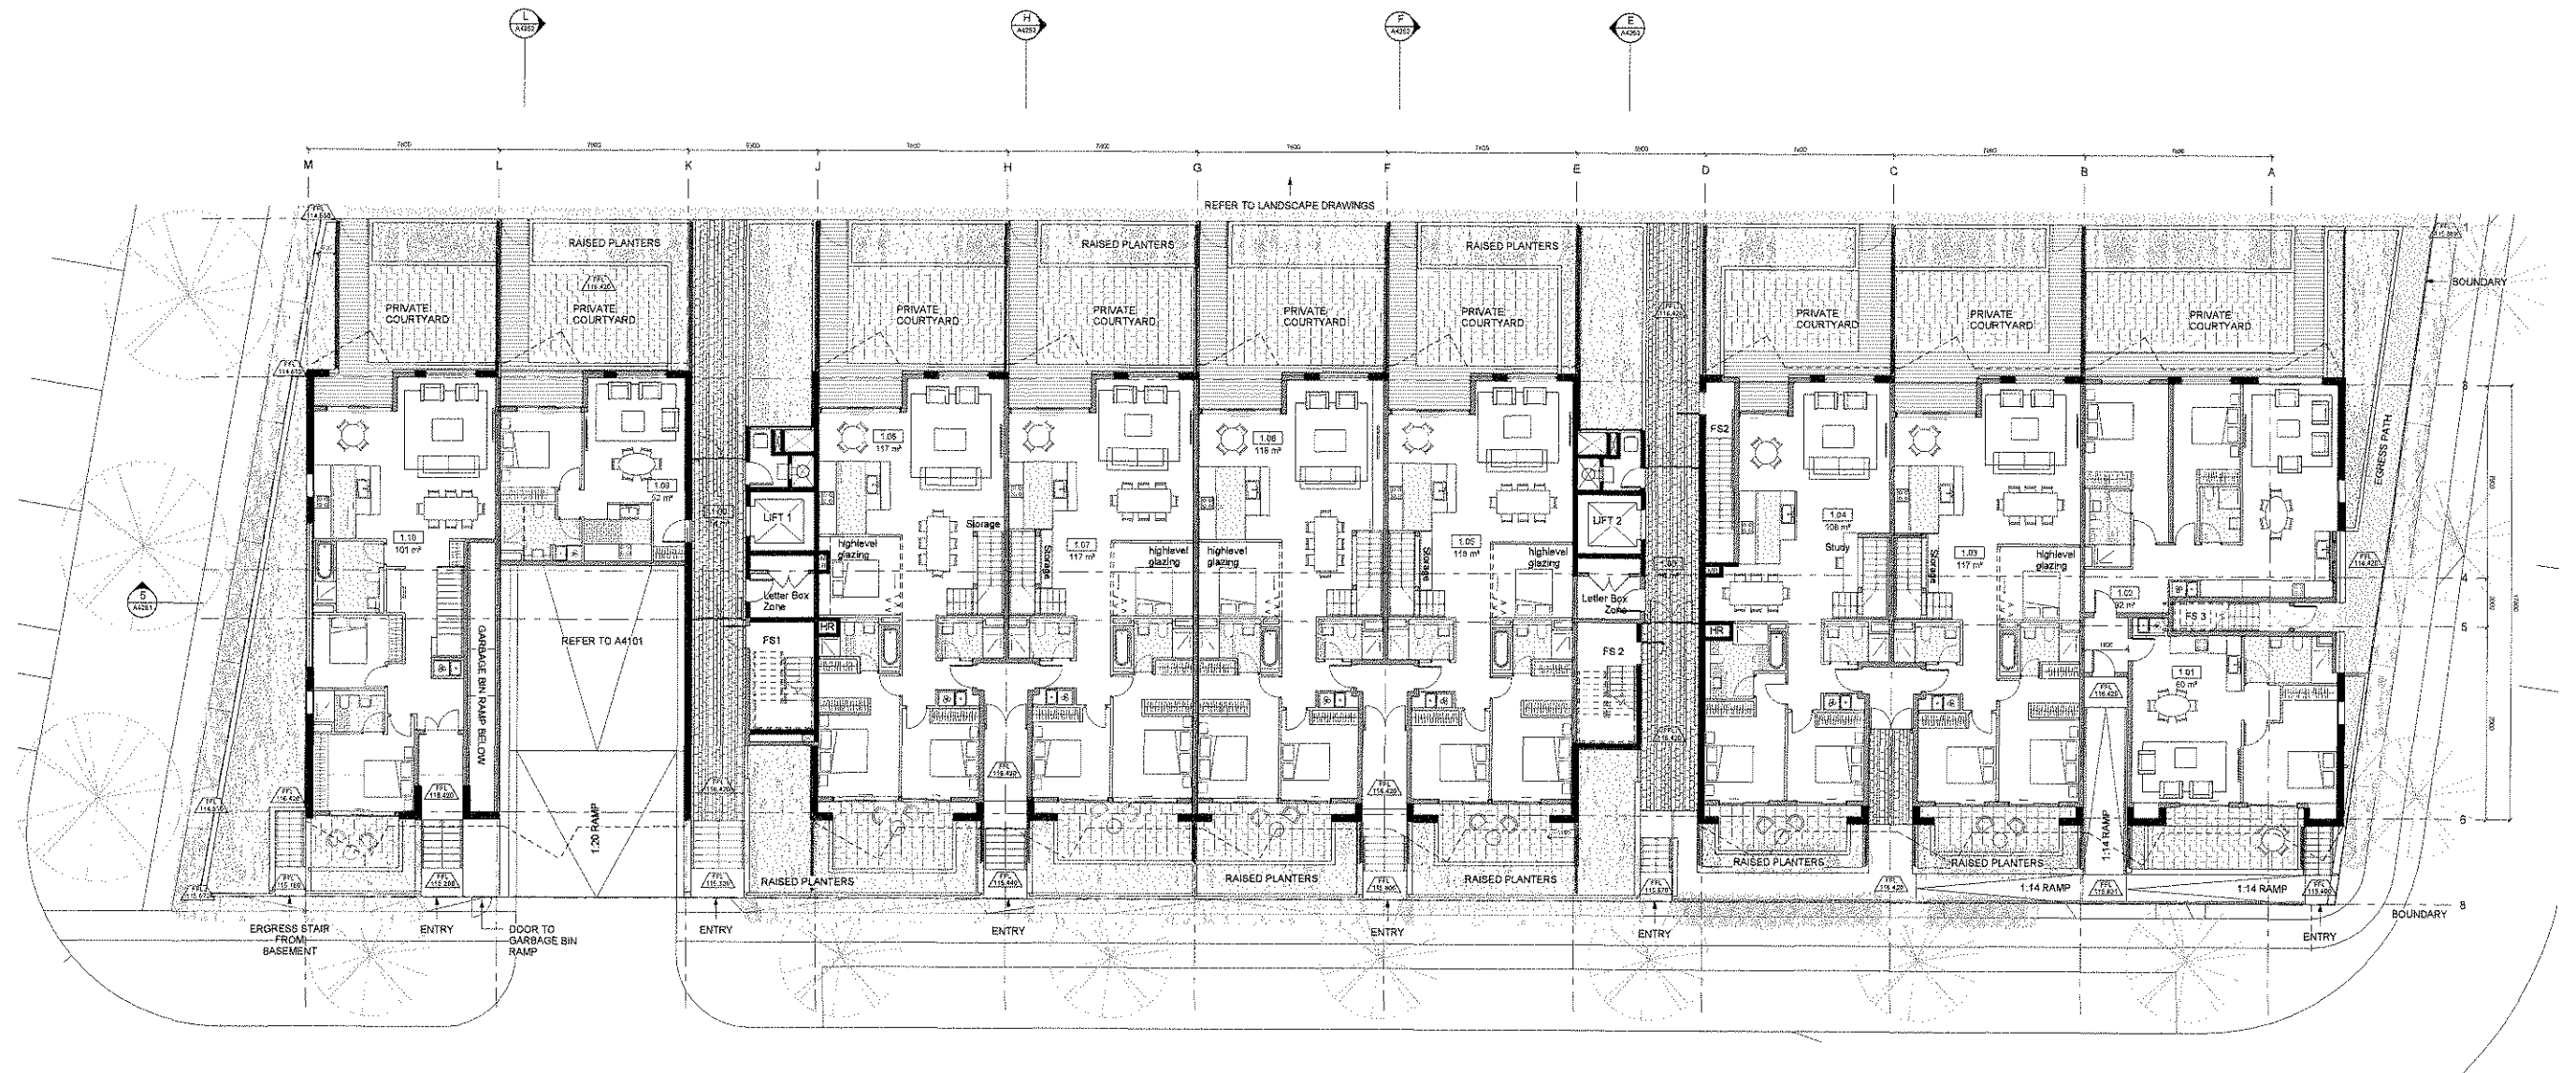


Building 4 G


KEY
 FS FIRE STAIR
 HR HYDRAULIC RISER
 MR MECHANICAL RISER
 STO STORAGE

NOTE:

1. Furniture layout shown indicative only.
2. Net Areas noted are approximately only.
3. Site and Landscape shown for context only. Refer to Landscape Drawings.

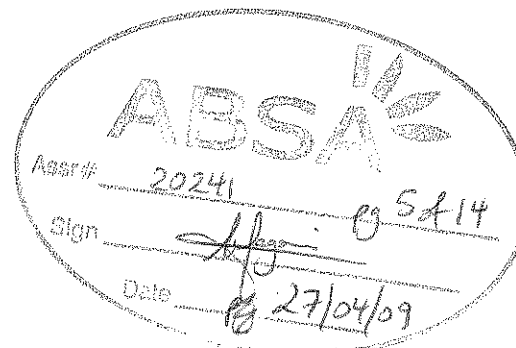

Do not scale from drawings. Verify all dimensions on site before commencing work. Copying or the reproduction of this drawing is strictly prohibited without the consent of PTW Architects & Vision Pty.

 Revision	Revision	Revision	Key Plan	Consultants	Project Manager	Client	Architect	Drawing	Project
A Project Application	08/04/09			Landscape Civil Structural Landscape Traffic Planner Aspect Studios Worley Parsons Pty Ltd Enfield Group Pty Ltd Unicoil Scott Hatzon MWT JBA Studio 81, Level 6, 61 Marlborough St, Surry Hills, NSW, 2010 Level 10, 141 Walker St, North Sydney, NSW, 2060 Level 4, 2 Glen St, Kings Park, NSW, 2061 Level 1, 41 McLennan St, North Sydney, NSW, 2060 Suite 20, 808 Pacific Hwy, Chateauwood, NSW, 2067 Level 7, 77 Sony Street North Sydney, NSW, 2060 Tel: 02 9668 7182 Tel: 02 9458 7282 Tel: 02 9564 1444 Tel: 02 9507 0800 Tel: 02 9410 4100 Tel: 02 9459 4940	McLachlan Lister Pty Ltd Sydney Broadcast Property Pty Ltd	Sydney Broadcast Property Pty Ltd	PTW Architects	PRG NO: 200/002 SCALE: 1:100 @A0 DATE: 19/03/09	Epping Park 51 Mable Lane, Epping
				Level 1, 1 "Horsan Road The Rocks NSW 2000 T 612 8254 17328 F 612 8254 17328	Level 11, Suite 1101, 14 Martin Place Sydney NSW 2000 T 612 9232 3877 F 612 9221 4138 www.ptw.com.au	Level 17, 3 Castleknock St Sydney NSW Australia 2000 T 612 8252 3877 F 612 9221 4138 www.ptw.com.au	Title Building 4 Ground Floor Plan 1 2 4 1:100 @A0	APPROVED: SP	A4102 /A PROJECT APPLICATION