


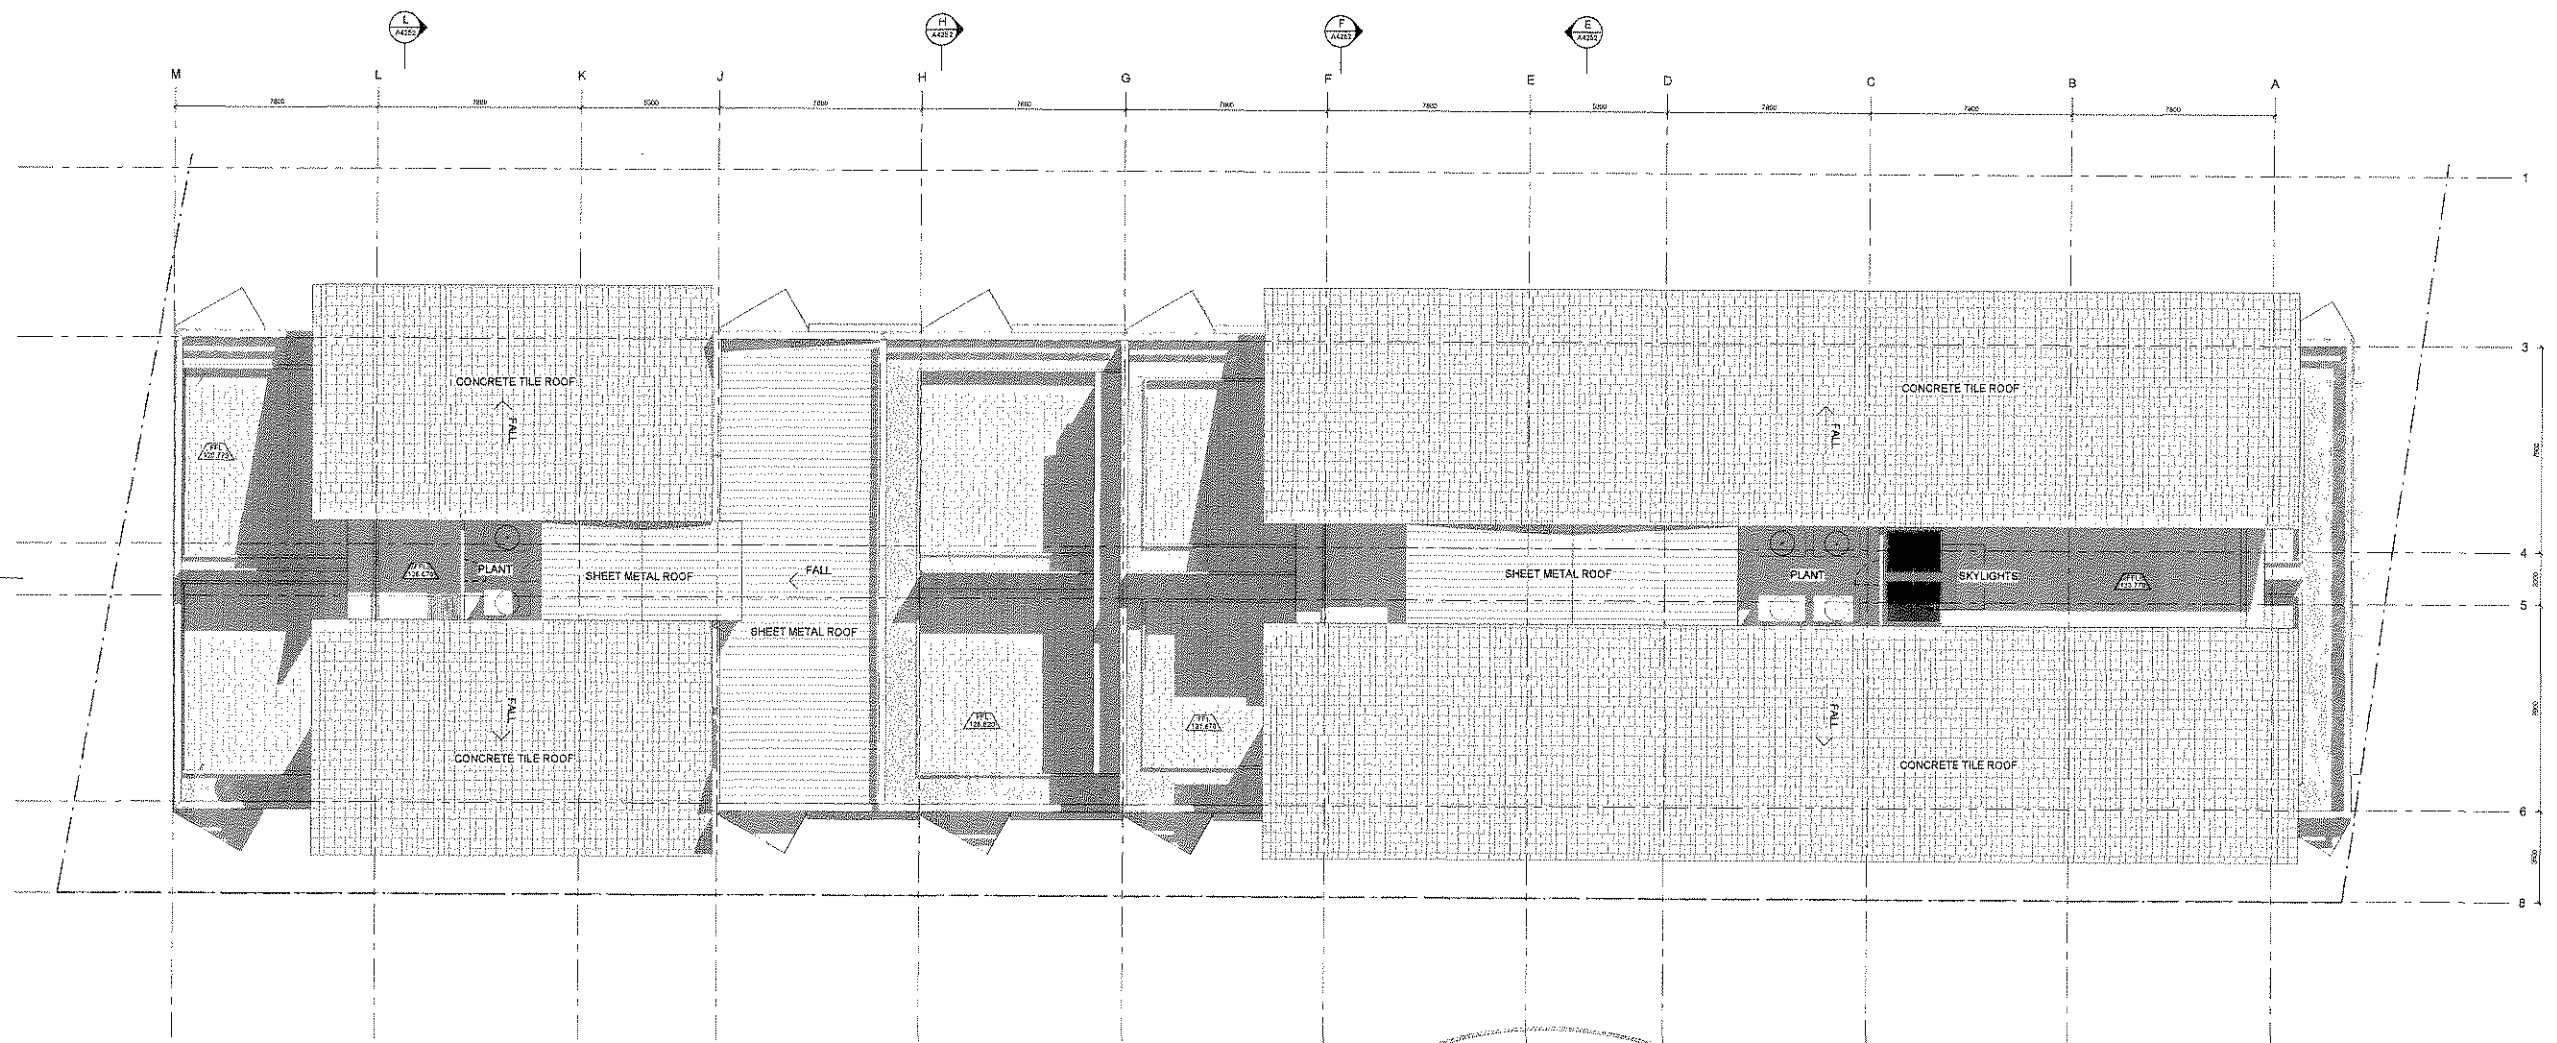


Building 4 Roof
SHADOWS SHOWN INDICATIVELY ONLY

KEY
FS FIRE STAIR
HR HYDRAULIC RISER
MR MECHANICAL RISER
STO STORAGE

NOTE:

1. Furniture layout shown indicative only.
2. Net Areas noted are approximately only.
3. Site and Landscape shown for context only. Refer to Landscape Drawings.

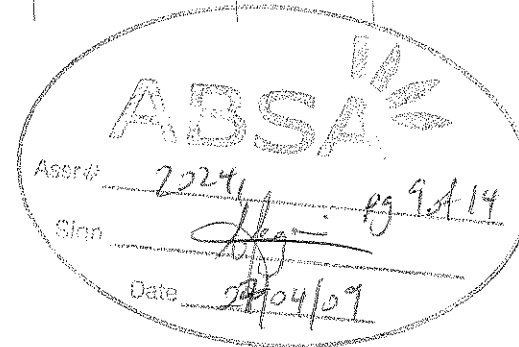

Do not scale from drawings. Verify all dimensions on site before commencing work. Copying or the reproduction of this drawing is strictly prohibited without the consent of Pettie Thorp & Walker Pty.

Revision
A Project Application

06/04/09

Revision

Revision

Key Plan



Consultants
Landscape
Civil
Structural
Services
Traffic
Planner

Aspect Studios
Worley Parsons Pty Ltd
Envisior Group Pty Ltd
Lincolne Scott
Hutson MWT
JBA
Studios 61, Level 6, 61 Marlborough St, Surry Hills, NSW, 2010
Level 10, 141 Walker St, North Sydney, NSW, 2060
Level 4, 2 Glen St, Milsons Point, NSW, 2061
Level 1, 41 McLaren St, North Sydney, NSW, 2060
Suite 20, 805 Pacific Hwy, Chateauood, NSW, 2067
Level 7, 77 Berry Street North Sydney, NSW, 2060

Tel: 02 9599 7182
Tel: 02 8458 7522
Tel: 02 8504 1444
Tel: 02 8907 0800
Tel: 02 9416 4160
Tel: 02 9408 4840

Project Manager
McLachlan Lister Pty Ltd

Clients
Sydney Broadcast Property Pty Ltd

Architect
PTW Architects

PTW

Title Building 4 Roof Plan
Scale 1:100 @ A3
1:100 @ A4

Drawing
PROJECT NO: 200.002
SCALE: 1:100 @ A3
DATE: 18.03.09

Project
Epping Park
611 Macle Lane, Epping

APPROVED: SP

A4106 /A
PROJECT APPLICATION